




**CHEROKEE CASINO
WEST SILOAM**
West Siloam Springs, Oklahoma

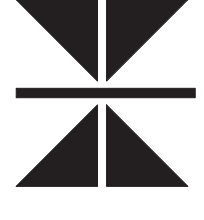

Thalden-Boyd Emery Architects, LLC

A Native American Firm

16 East 16th Street Suite 500
Tulsa, OK 74119
918.587.7445


8065 Marchester Road
St. Louis, Mo. 63144
314.727.7000

Las Vegas, NV

THESE DRAWINGS ARE THE PROPERTY OF THALDEN-BOYD EMERY ARCHITECTS, LLC. NO PART OF THESE DRAWINGS IS TO BE REPRODUCED OR TRANSMITTED IN ANY FORM OR BY ANY MEANS, ELECTRONIC OR MECHANICAL, WITHOUT WRITTEN CONSENT.

Consultants:

Scale:

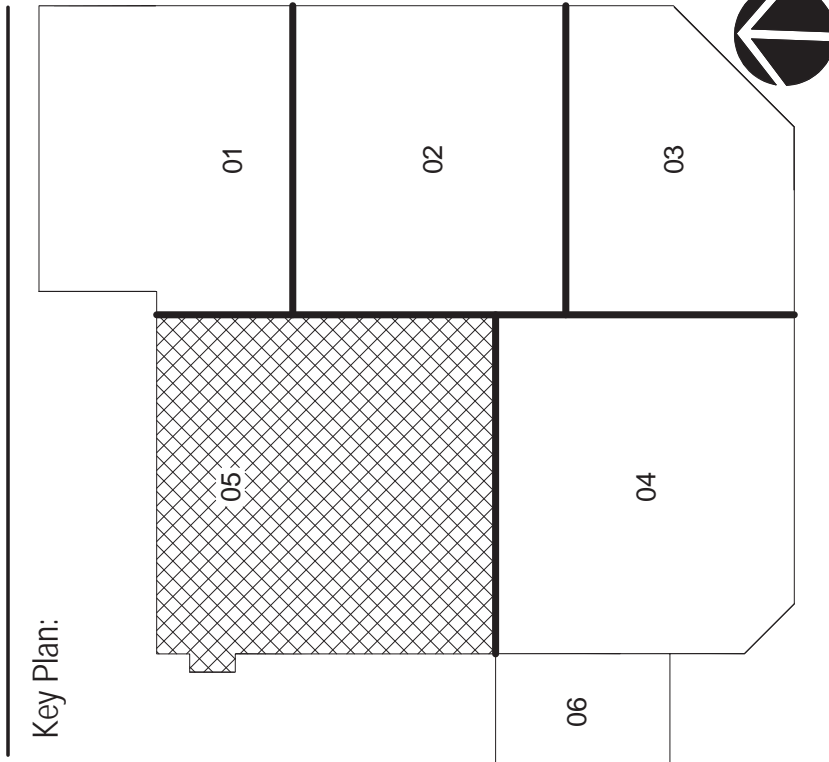

Revisions:

No.	Description	Date
1	Addendum 1	9-26-07

Sheet Name:

**Floor Plan - First Floor
"Area 5"**

Project Number:

2006-07

Date:

9-26-07

Drawn By:

Author

Checked By:


Checker

Sheet Number:

A101.05

General Notes - Floor Plans

1. ALL DIMENSIONS SHALL BE AS NOTED ON SHEET AND SHOWN ON SHEETS 5.010.
2. EDEGE OF DOORS SHALL BE 4" OUT FROM FACE OF WALL UNLESS OTHERWISE NOTED (INDO).
3. ALL WOOD BLOCING SHALL BE FIRE RATED AND SHOWN ON SHEETS 5.010.
4. PERPENDICULAR WALLS SHALL BE 8" WIDE UNLESS OTHERWISE NOTED (INDO).
5. ALL WOOD BLOCING SHALL BE FIRE RATED AND SHOWN ON SHEETS 5.010.
6. PERPENDICULAR WALLS SHALL BE 8" WIDE UNLESS OTHERWISE NOTED (INDO).
7. CONTRACTOR SHALL VERIFY ALL DIMENSIONS AND CONDITIONS SHOWN ON DRAWINGS GOVERN OVER SMALL SCALE DIMENSIONS GOVERN OVER LARGE SCALE DIMENSIONS.
11. PROVIDE 2 HOUR FIRE PROOFING SHIRT WALL CEILING WHERE DUCT PROTECTED WITH 2 HOUR SHIRT.
12. SEE INTERIOR FLOOR FINISH PLAN FOR FLOOR FINISH CHANGES.
13. SEE CIVIL DRAWINGS FOR CONSTRUCTION OUTSIDE OF BUILDING FOOTPRINT.

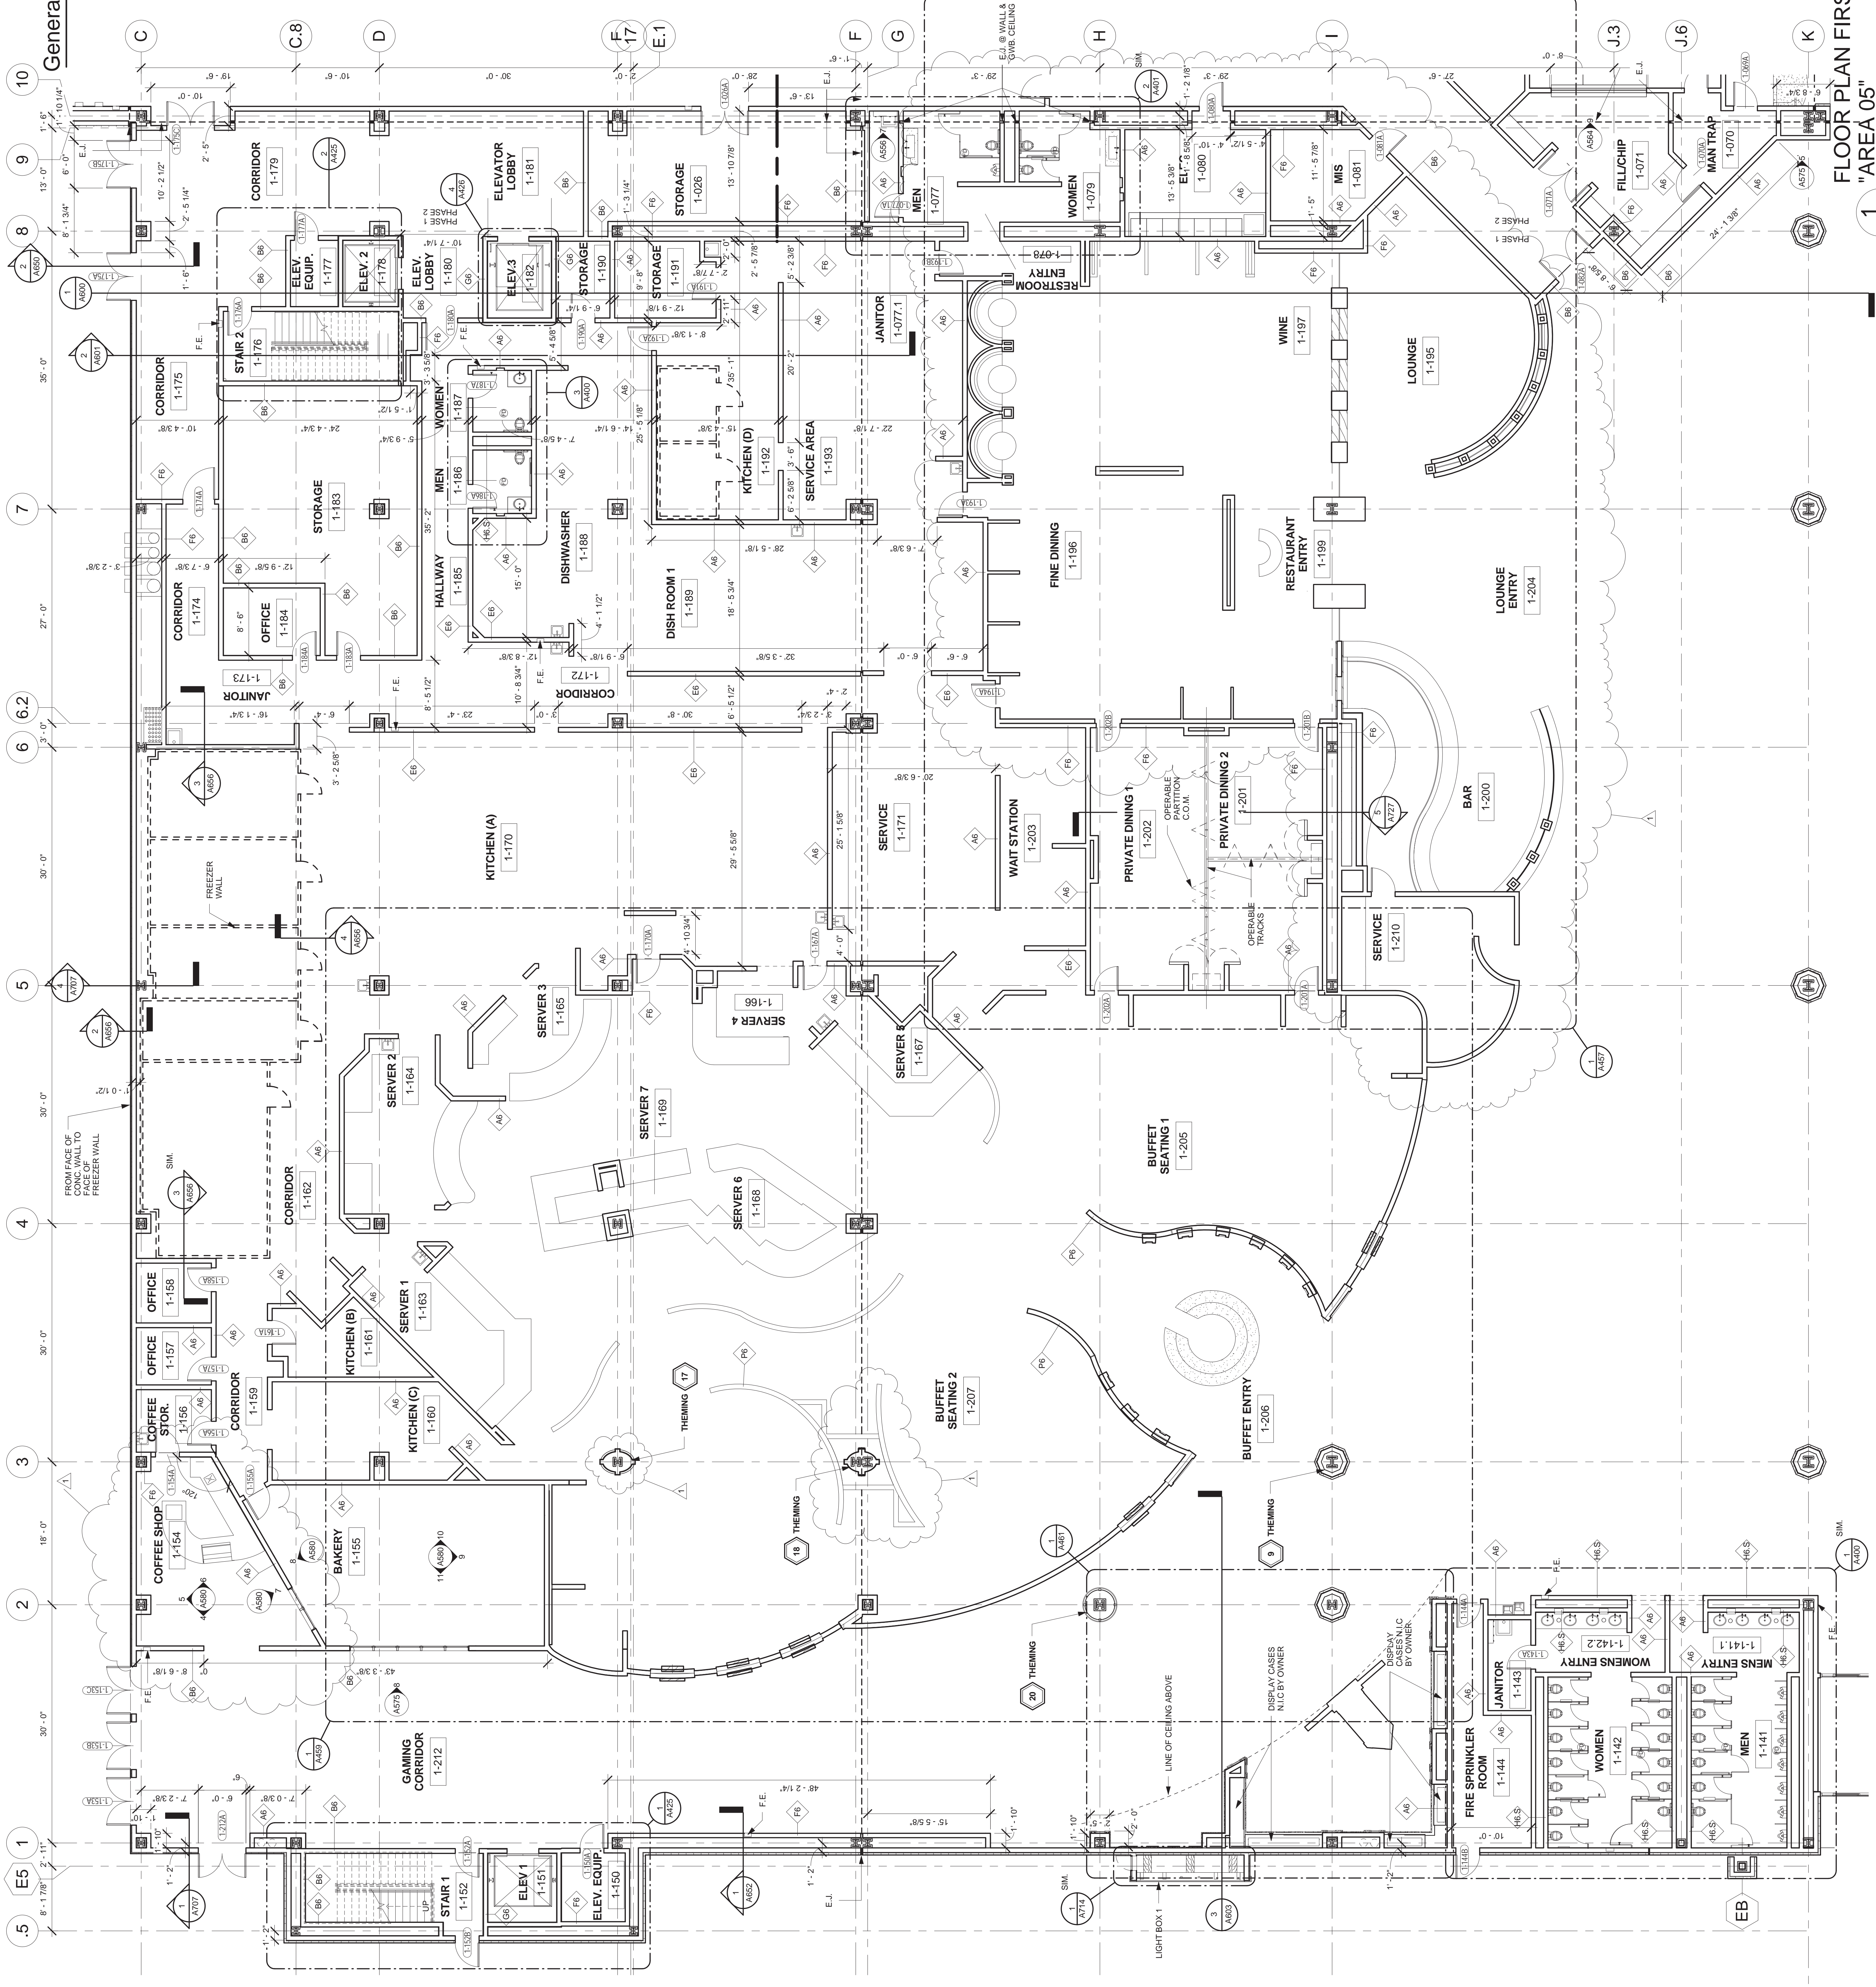

FLOOR PLAN FIRST FLOOR "Area 05"

1
Scale: 1/8" = 1'-0"

A101.05