
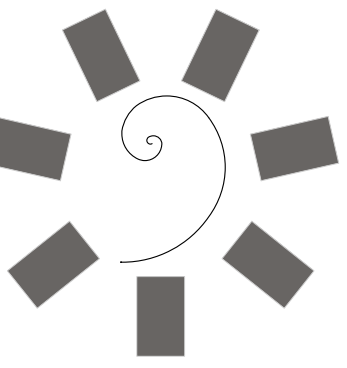
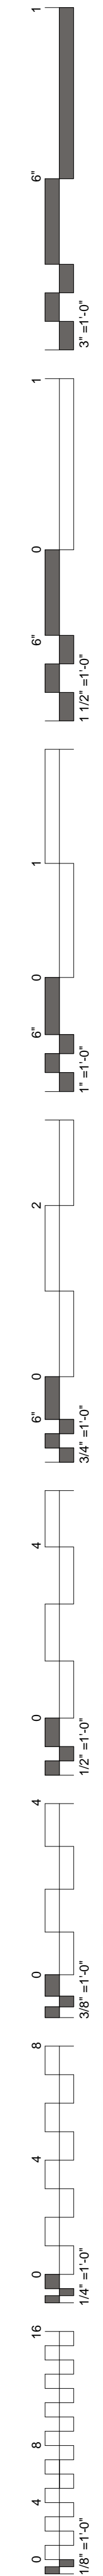



# CHEROKEE NATION ENTERTAINMENT TAHLEQUAH CASINO

TAHLEQUAH, OKLAHOMA

BID PACKAGE 03

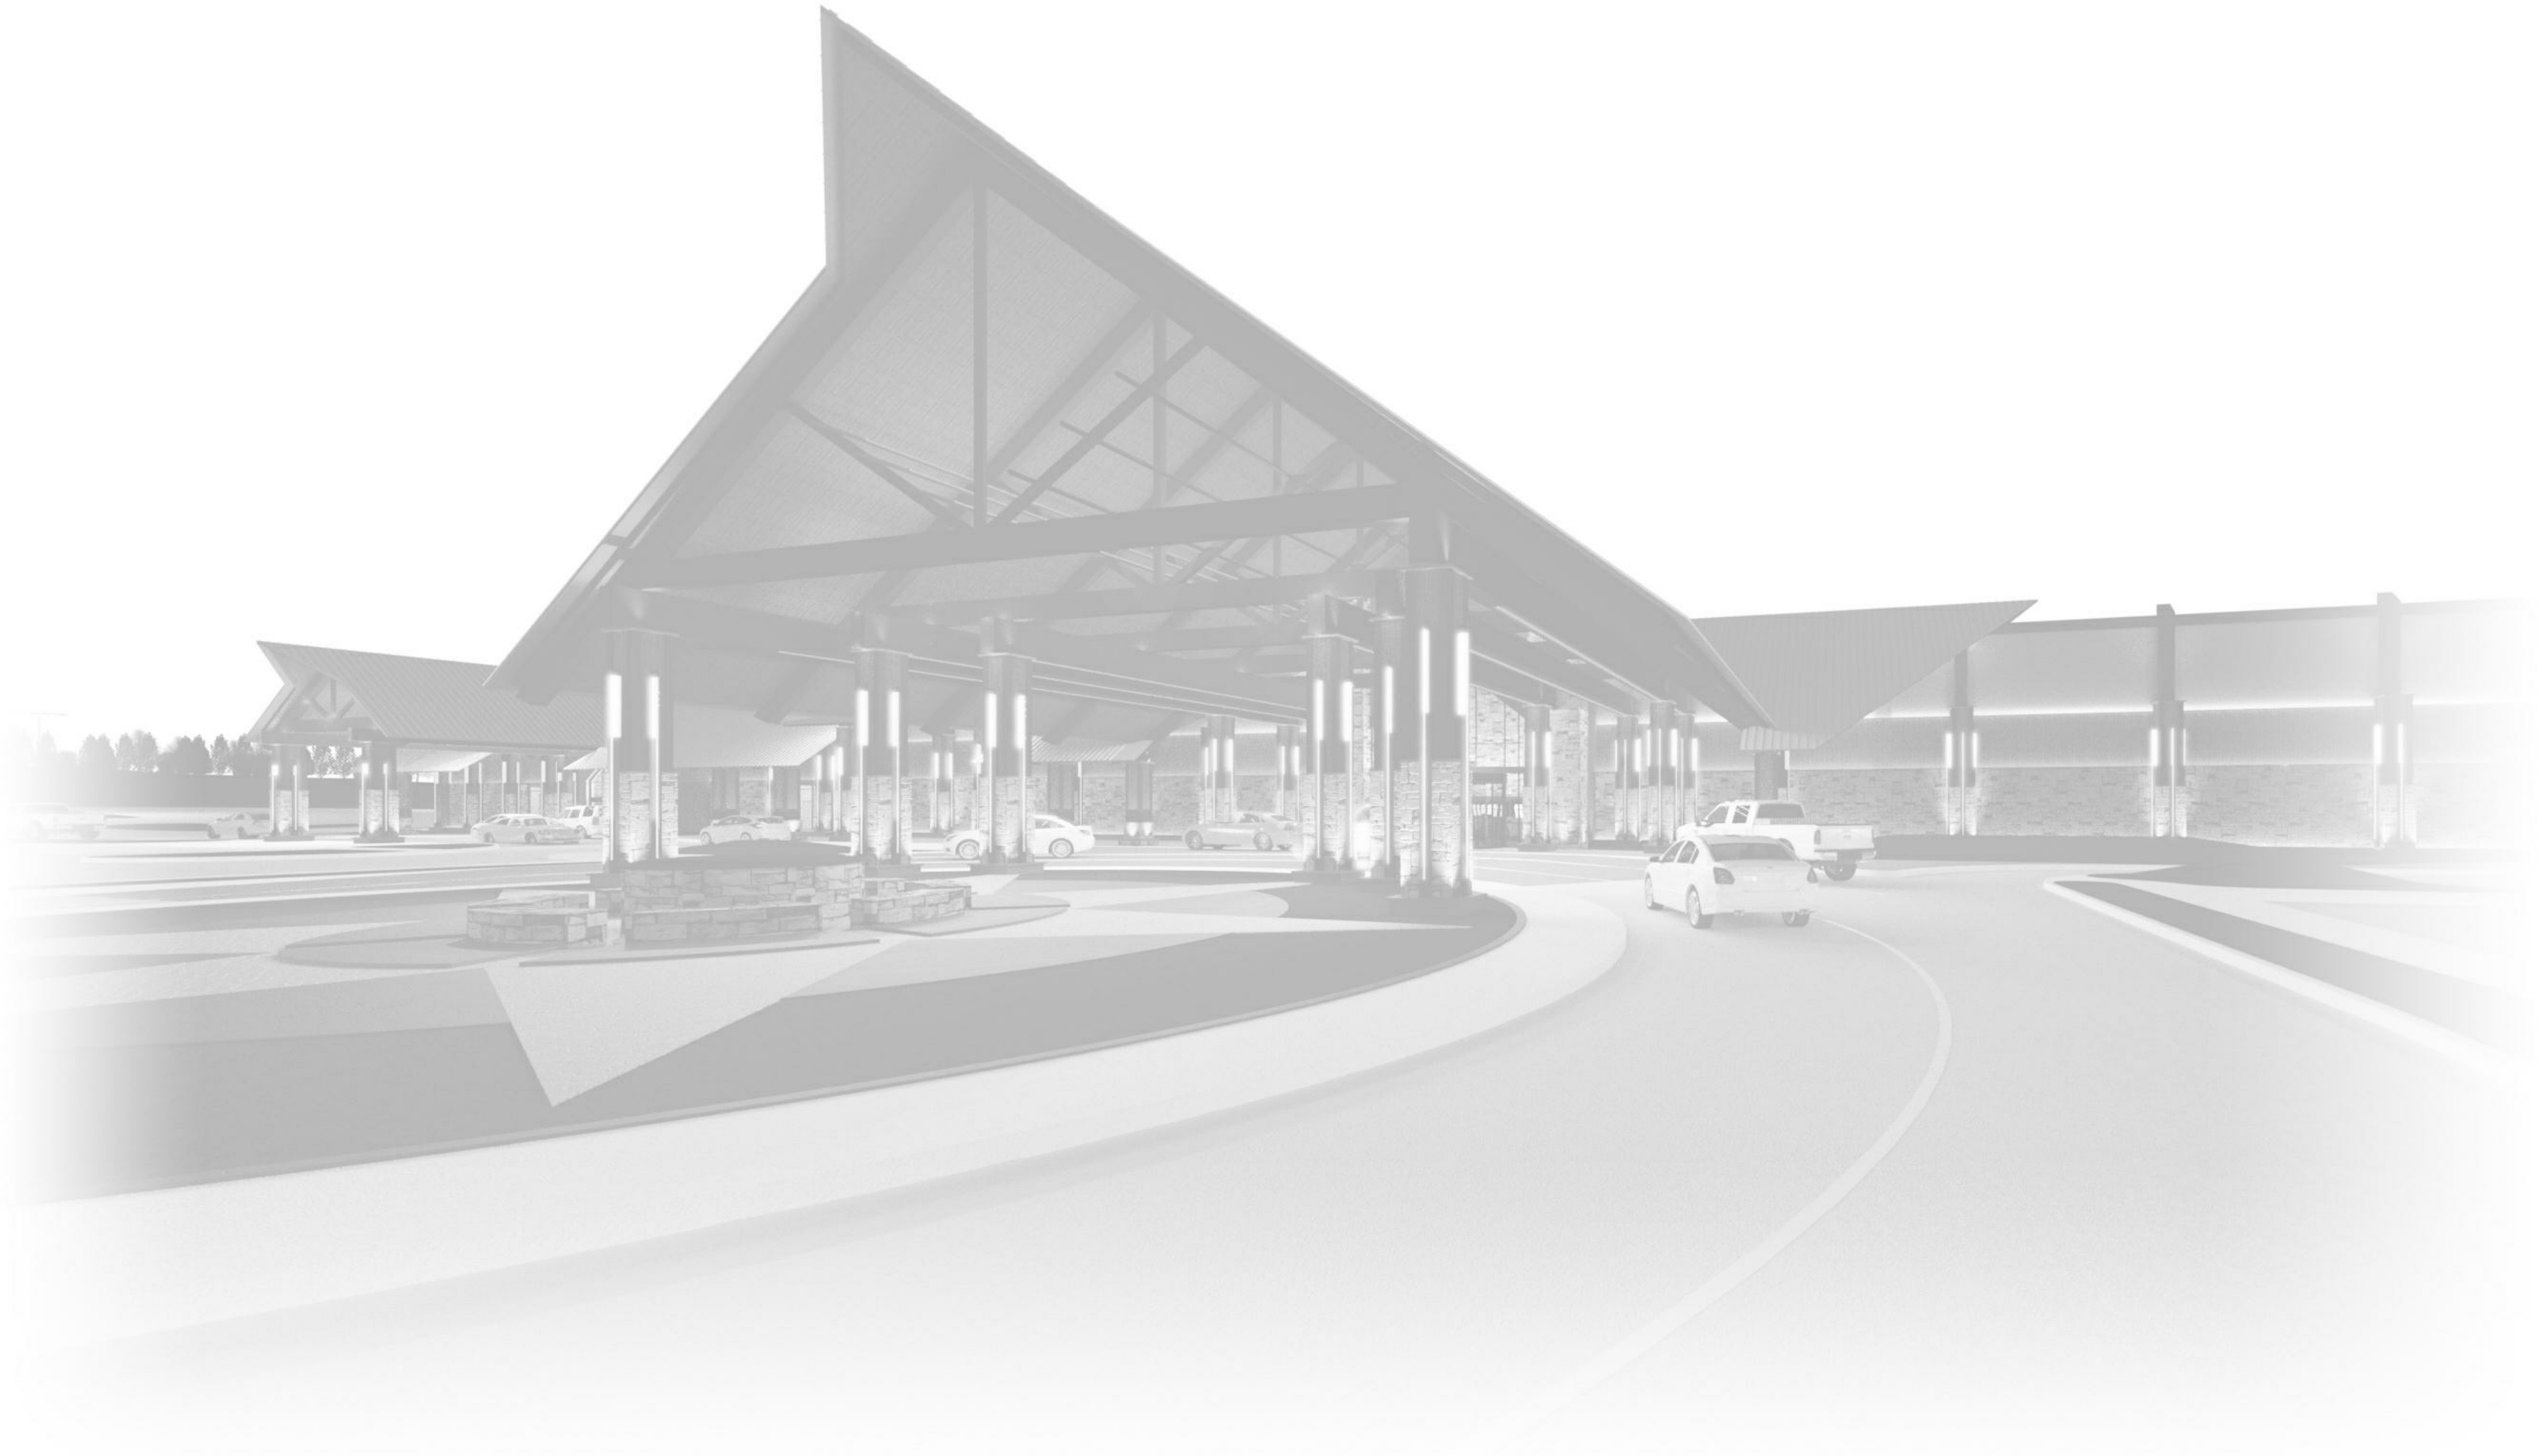

James R. Childers  
Architect, Inc.  
45 South 4th Street  
Fort Smith, AR 72901  
479-783-2480  
www.childersarchitect.com

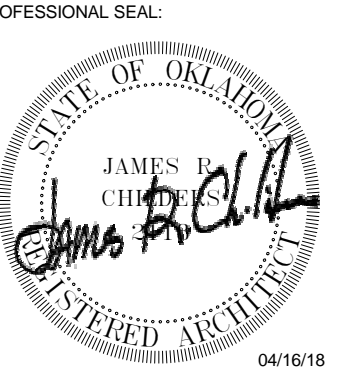

CONSULTANT LOGO:



CHEROKEE NATION ENTERTAINMENT  
TAHLEQUAH CASINO  
TAHLEQUAH, OKLAHOMA

PROJECT PHASE:  
BID PACKAGE 03


REVISIONS	
#	DESCRIPTION

DATE: 04/16/18      JOB NUMBER: 17-06

SHEET NUMBER: --


COVER



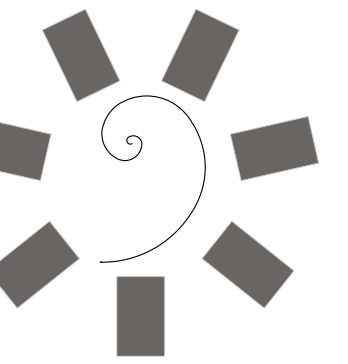


James R. Childers Architect, Inc.

45 South 4th Street  
Fort Smith, AR 72901  
479-783-2480  
www.childersarchitect.com

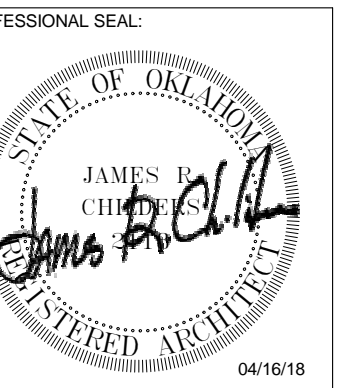

CONSULTANT LOGO:

 

CLIENT:



CHEROKEE NATION ENTERTAINMENT  
TAHLEQUAH CASINO  
TAHLEQUAH, OKLAHOMA

PROJECT PHASE:

BID PACKAGE 03

REVISIONS		
#	DATE	DESCRIPTION

DATE: 04/16/18 JOB NUMBER: 17-06

SHEET NUMBER: ---

ABBREVIATIONS, SYMBOLS, & INDEX

## SHEET INDEX


### COVER

### ABBREVIATIONS, SYMBOLS, & INDEX

### ARCHITECTURE

- A1.0 OVERALL FLOOR PLAN
- A1.1 ENLARGED FLOOR PLAN - GAMING
- A1.2 ENLARGED FLOOR PLAN - SOUTH
- A1.3 ENLARGED FLOOR PLAN - BOH
- A1.4 ENLARGED FLOOR PLAN - BANQUET BOH
- A1.5 ENLARGED FLOOR PLAN - NORTH
- A1.11 PARTITION TYPES
- A1.12 PARTITION TYPES & DETAILS
- A2.0 EXTERIOR ELEVATIONS
- A3.0 BUILDING SECTIONS
- A3.1 WALL SECTIONS
- A3.2 WALL SECTIONS
- A3.3 WALL SECTIONS
- A3.4 WALL SECTIONS
- A3.5 WALL SECTIONS
- A3.6 WALL SECTIONS
- A3.7 WALL SECTION DETAILS
- A3.8 COLUMN DETAILS & PRECAST PROFILES
- A3.9 PLAN DETAILS
- A4.0 ROOF PLAN
- A5.0 DOOR SCHEDULE DOOR AND WINDOW ELEVATIONS
- A5.1 STOREFRONT ELEVATIONS
- A5.2 STOREFRONT DETAILS
- A6.0 OVERALL REFLECTED CEILING PLAN
- A6.0 REFLECTED CEILING PLAN - GAMING
- A6.0 REFLECTED CEILING PLAN - SOUTH
- A6.0 REFLECTED CEILING PLAN - BOH
- A6.0 REFLECTED CEILING PLAN - BANQUET BOH
- A6.0 REFLECTED CEILING PLAN - NORTH
- A7.0 MISCELLANEOUS DETAILS

## ANNOTATION SYMBOLS

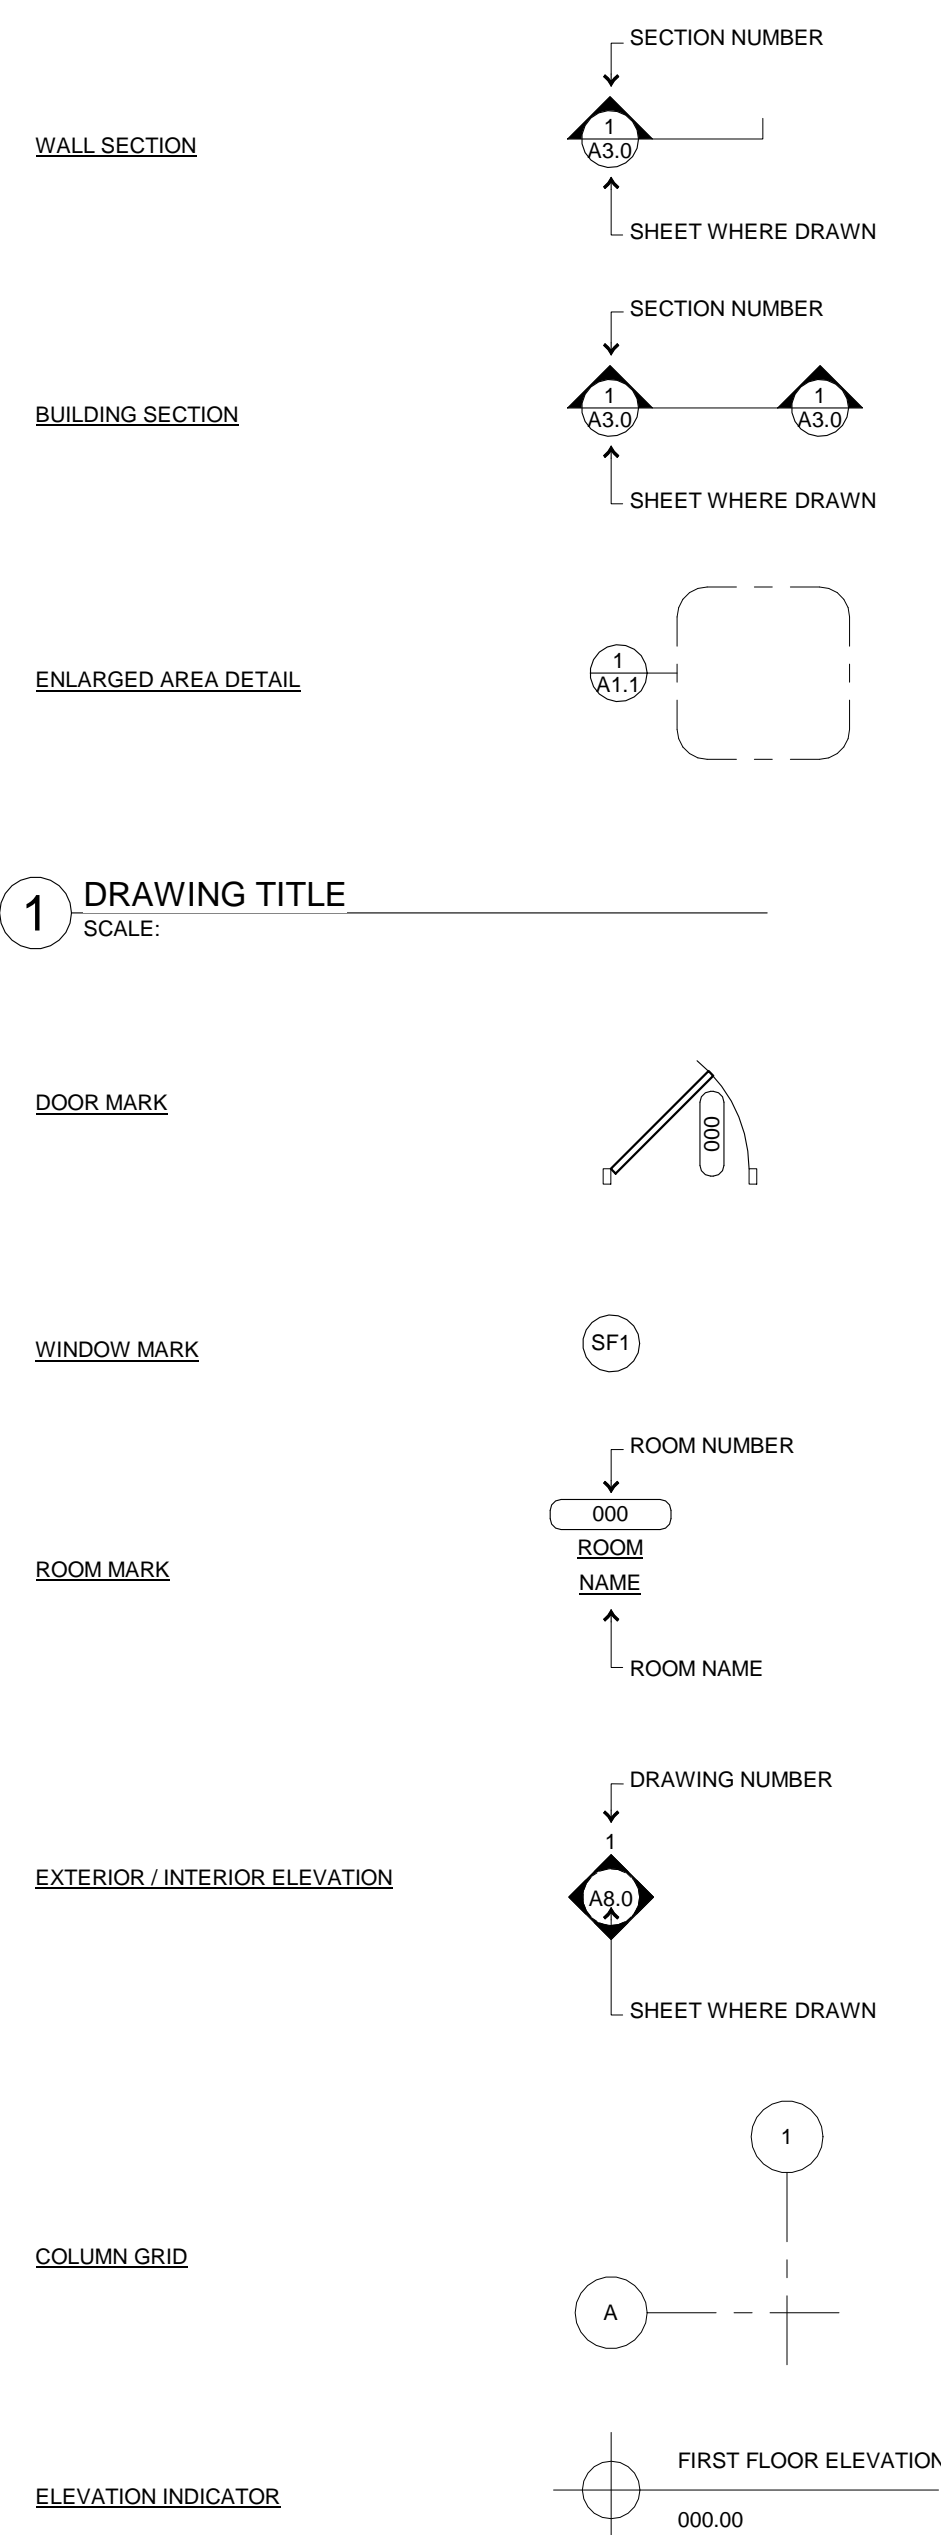


### 1 DRAWING TITLE


SCALE:

## ABBREVIATIONS

@	AT	GA	GAGE, (GAUGE)	QT	QUARRY TILE
A/C	AIR CONDITIONING	GALV	GALVANIZED	QTR	QUARTER
AB	ANCHOR BOLT	GC	GENERAL CONTRACTOR	QTY	QUANTITY
ABC	AGGREGATE BASE COURSE	GD	GRADE	(R)	RECESSED
AC	ACOUSTICAL CEILING	GL	GLASS, GLAZING	R	RADIUS, RISER ROUND
ADJ	ADJACENT	GWB	GYP SUM WALLBOARD	RA	RETURN AIR
AFF	ABOVE FINISH FLOOR	GYP	GYP SUM	RB	RESILIENT BASE
AGG	AGGREGATE	H(T)	HEIGHT	RCP	REINFORCED CONCRETE PIPE,
ALT	ALTERNATE	HB	HOSE BIB		REFLECTED CEILING PLAN
ALUM	ALUMINUM	HC	HOLLOW CORE	RD	ROOF DRAIN
ANCH	ANCHOR, ANCHORAGE	HDBD	HARDBOARD	RE(F)	REFERENCE
ANOD	ANODIZED	HD	HEAVY DUTY	RELO	RELOCATION
AP	ACCESS PANEL	HDWD	HARDWOOD	REPL	REPLACE
BD	BOARD	HDWR	HARDWARE	RES	RESILIENT
BFF	BELOW FINISH FLOOR	HM	HOLLOW METAL	REV	REVISION(S), REVISED
BLDG	BUILDING	HORZ	HORIZONTAL	RF	RIGID FIBERGLASS
BLK(G)	BLOCKING	HP	HIGH POINT	RFG	ROOFING
BM	BENCH MARK	HR	HOUR	RH	RIGHT HAND
BO	BOTTOM OF	HVAC	HEATING/ VENTILATING/	RM	ROOM
BOT	BOTTOM		AIR CONDITIONING	RO	ROUGH OPENING
BRG	BEARING	HW	HOT WATER	ROW	RIGHT OF WAY
BRK	BRICK	ID	INSIDE DIAMETER	REQD	REQUIRED
BSMT	BASEMENT	IE	INVERT ELEVATION	RWL	RAINWATER LEADER
BU	BUILT UP	IN	INCH(ES)	S	SEALED, SOUTH
CMWP	COMPOSITE METAL WALL PANEL	INCL	INCLUDING	(S)	SURFACE MOUNTED
C	CHANNEL	INSUL	INSULATION	SC	SOLID CORE, SEALED CONCRETE
C/C	CENTER TO CENTER	INT	INTERIOR	SCHED	SCHEDULE
CAB	CABINET	JC	JANITORS CLOSET	SECT	SECTION
CB	CHALK BOARD, CATCH BASIN	JST	JOIST	SD	STORM DRAIN
CEM	CEMENT	JT	JOINT	SDG	SIDING
CG	CORNER GUARD	KD	KNOCKED DOWN	SF	SQUARE FEET
CI	CAST IRON	KIT	KITCHEN	SHT	SHEET
CIP	CAST IN PLACE	KO	KNOCK OUT	SHWR	SHOWER
CJ	CONTROL JOINT	KP	KICK PLATE	SM	SIMILAR
CLG	CEILING	L	LENGTH, LONG	SL	SHEET LINOLEUM
CLR	CLEAR FLOOR SPACE	LAB	LABORATORY	SM	SHEET METAL
CMP	CORRUGATED METAL PIPE	LAM	LAMINATE	SP	SOUNDPROOF
CMTS	COMMENTS	LAV	LAVATORY	SPECS	SPECIFICATIONS
CMU	CONCRETE MASONRY UNIT	LF	LINEAL FEET	SPKR	SPEAKER
CO	CASED OPENING	LH	LEFT HAND	SPL	SPECIAL
COL	COLUMN	LL	LIVE LOAD	SQ	SQUARE
COMB	COMBINATION	LLH	LONG LEG HORIZONTAL	SS	SERVICE SINK
CONC	CONCRETE	LLV	LONG LEG VERTICAL	SST	STAINLESS STEEL
CONN	CONNECTION	LP	LOW POINT	ST	STEEL, STREET
CONST	CONSTRUCTION	LT	LIGHT	STC	SOUND TRANSMISSION COEFFICIENT
CONT	CONTINUOUS OR CONTINUE	LTWT	LIGHTWEIGHT	STD	STANDARD
CORR	CORRIDOR, CORRUGATED	LVR	LOUVER	STOR	STORAGE
CT	CARPET TILE	MAS	MASONRY	STRUC	STRUCTURAL
CR	CLEAN ROOM	MAX	MAXIMUM	SUSP	SUSPENDED
CSK	COUNTERSINK	MATL	MATERIAL	SV	SEAMLESS VINYL
CTB	CERAMIC TILE - BASE	MED	MEDIUM	SW	SWITCH
CTF	CERAMIC TILE - FLOOR	MECH	MECHANICAL	SWR	SEWER
CTW	CERAMIC TILE - WALL	MET	METAL	SYM	SYMMETRY(ICAL)
CU	CUBIC	MEZZ	MEZZANINE	T	THICKNESS, TEE
CU FT	CUBIC FOOT (FEET)	MFR	MANUFACTURER	TD	TRENCH DRAIN
CW	COLD WATER	MH	MANHOLE	T&G	TONGUE & GROOVE
D	DEPTH	MIRR	MIRROR	TB	TACKBOARD
DEMO	DEMOLISH, DEMOLITION	MM	MILLIMETER	TEL	TELEPHONE
DF	DRINKING FOUNTAIN	MIN	MINIMUM	TEMP	TEMPERATURE, TEMPORARY
DIA	DIAMETER	MISC	MISCELLANEOUS	TERR	TERRAZZO
DIAG	DIAGONAL	MO	MASONRY OPENING	THK	THICK(NESS)
DIM	DIMENSION	MOD	MODULAR	TO	TOP OF
DISP	DISPENSER	MOV	MOVABLE	TOC	TOP OF CONCRETE
DN	DOWN	MTD	MOUNTED	TOIL	TOILET
DO	DITTO	MWP	METAL WALL PANEL (SYSTEM)	TOP	TOP OF PARAPET
DP	DAMP PROOFING	N	NORTH	TOS	TOP OF STEEL
DR	DOOR	NA	NOT APPLICABLE	TOW	TOP OF WALL
DS	DOWNSPOUT	NIC	NOT IN CONTRACT	TPD	TOILET PAPER DISPENSER
DTL	DETAIL	NOM	NOMINAL	TV	TELEVISION
DWG	DRAWING	NRC	NOISE REDUCTION COEFFICIENTS	UG	UNDERGROUND
DWC	DRYWALL CHANNELS (HAT)	NTS	NOT TO SCALE	UL	UNDERWRITERS LABORATORY
E	EAST	NO	NUMBER	UNF	UNFINISHED
EA	EACH	OA	OVERALL	UNO	UNLESS NOTED OTHERWISE
EF	EACH FACE	OC	ON CENTER(S)	VB	VAPOR BARRIER
EG	END GUARD	OD	OUTSIDE DIAMETER	VCT	VINYL COMPOSITION TILE
EJ	EXPANSION JOINT	OFF	OFFICE	VERT	VERTICAL
ELEC	ELECTRICAL	OH	OVERHEAD, OPPOSITE HAND	VIF	VERIFY IN FIELD
ELEV	ELEVATION, ELEVATOR	OPG	OPENING	VNR	VENEER
EMER	EMERGENCY	OPP	OPPOSITE	VPL	VENEER PLASTER
EP	EPOXY PAINT	ORD	OVERFLOW ROOF DRAIN	VWC	VINYL WALL COVERING
EQ	EQUAL	P(#)	PARTITION TYPE	W	WIDTH, WIDE, WEST
EQUIP	EQUIPMENT	P	PAINT(ED)	W/	WITH
ES	EXPOSED STRUCTURE	PAR	PARALLEL	W/O	WITHOUT
EST	ESTIMATE	PART	PARTITION	W/W	WALL TO WALL
EW	EACH WAY	PART BD	PARTICLE BOARD	WC	WATER CLOSET
EWC	ELECTRIC WATER COOLER	PC	PIECE	WD	WOOD
EXC	EXCAVAT(E)ION	PCC	PRECAST CONCRETE	WDW	WINDOW
EXH	EXHAUST	PCF	POUNDS PER CUBIC FOOT	WH	WALL HUNG, WATER HEATER
EXIST	EXISTING	PERIM	PERIMETER	WI	WROUGHT IRON
EXP	EXPANSION, EXPOSED	PERP	PERPENDICULAR	WM	WIRE MESH
EXT	EXTERIOR	PF	PERFORATE(D)	WP	WATER PROOFING
EIFS	EXT. INSULATION FINISH SYSTEM	PJ	PANEL JOINT	WR	WATER REPELLENT
F	FAHRENHEIT	PL	PLASTER, PLATE, PROPERTY LINE	WS	WEATHER-STRIP
FA	FIRE ALARM	PLBG	PLUMBING	WSCT	WAINSCOT
FAB	FABRICATE	PLAM	PLASTIC LAMINATE	WT	WEIGHT
FD	FURR-DOWN	PLF	POUNDS PER LINEAL FOOT	WWF	WELDED WIRE FABRIC
FDN	FOUNDATION	PNL	PANEL	YD	YARD
FE(C)	FIRE EXTINGUISHER (CABINET)	PO	POWER OPERATED		
FF	FINISH FLOOR	PR	PAIR		
FHC	FIRE HOSE CABINET	PREFAB	PREFABRICATED		
FHR	FIRE HOSE RACK	PSF	POUNDS PER SQUARE FOOT		
FIN	FINISH(ED)	PSI	POUNDS PER SQUARE INCH		
FL	FLOOR	PT	POINT		
FLA	FLASHING	PTD	PAPER TOWEL DISPENSER		
FLEX	FLEXIBLE	PTR	PAPER TOWEL RECEPTOR		
FLUOR	FLUORESCENT	PVC	POLYVINYL CHLORIDE		
FO	FACE OF	PVMT	PAVEMENT		
FP	FIREPROOF	PWD	PLYWOOD		
FRP	FIBER REINFORCED PLASTIC				
FT	FOOT, FEET				
FTG	FOOTING				
FUR	FURRED(ING)				
FUT	FUTURE				

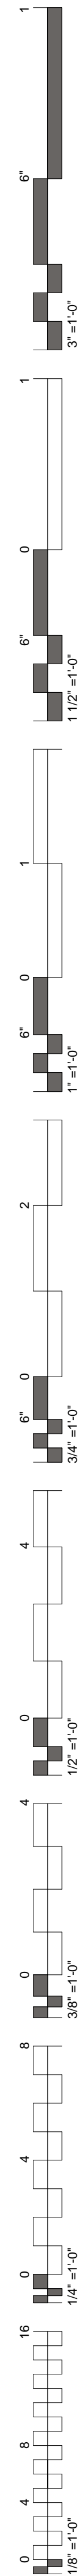




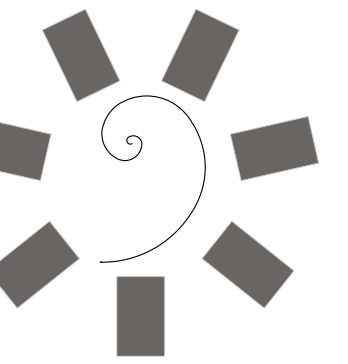

James R. Childers  
Architect, Inc.

45 South 4th Street  
Fort Smith, AR 72901  
479-783-2480  
www.childersarchitect.com

PROFESSIONAL SEAL:

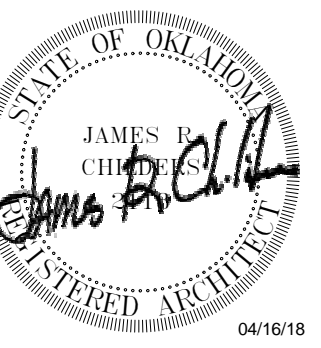

CONSULTANT LOGO:



CLIENT:



CHEROKEE NATION ENTERTAINMENT  
TAHLEQUAH CASINO  
TAHLEQUAH, OKLAHOMA

PROJECT PHASE:

BID PACKAGE 03

REVISIONS

#	DATE	DESCRIPTION

DATE:

04/16/18

JOB NUMBER:




17-06

SHEET NUMBER:


A1.0


OVERALL FLOOR PLAN

OVERALL FLOOR PLAN  
3/64" = 1'-0"

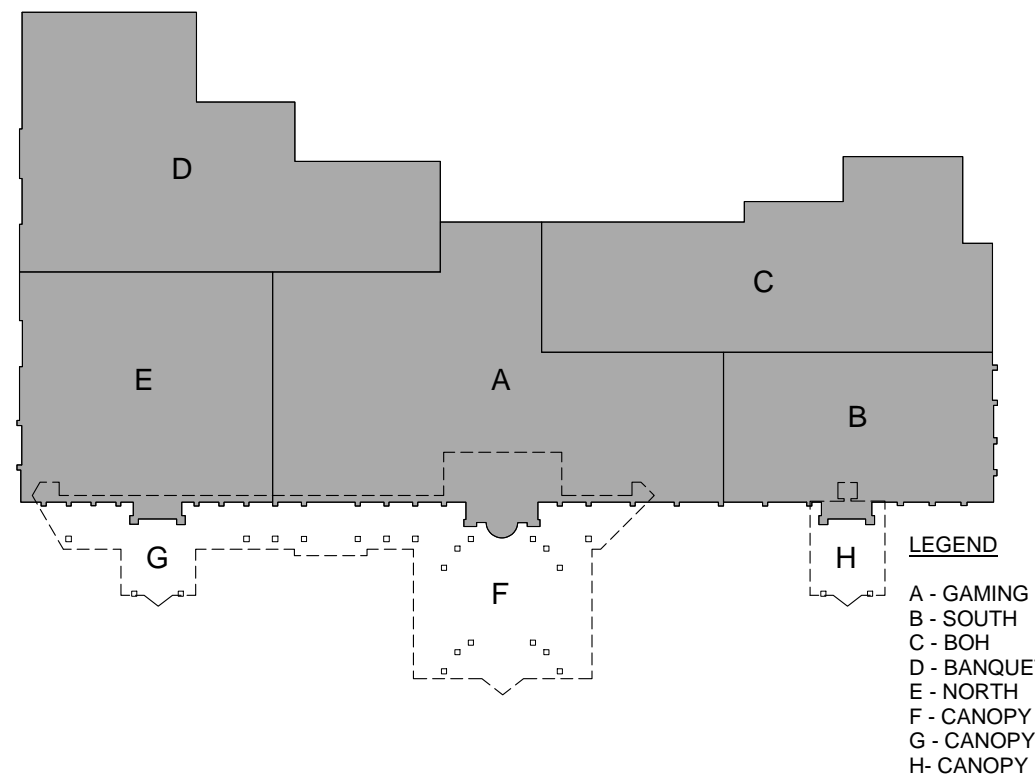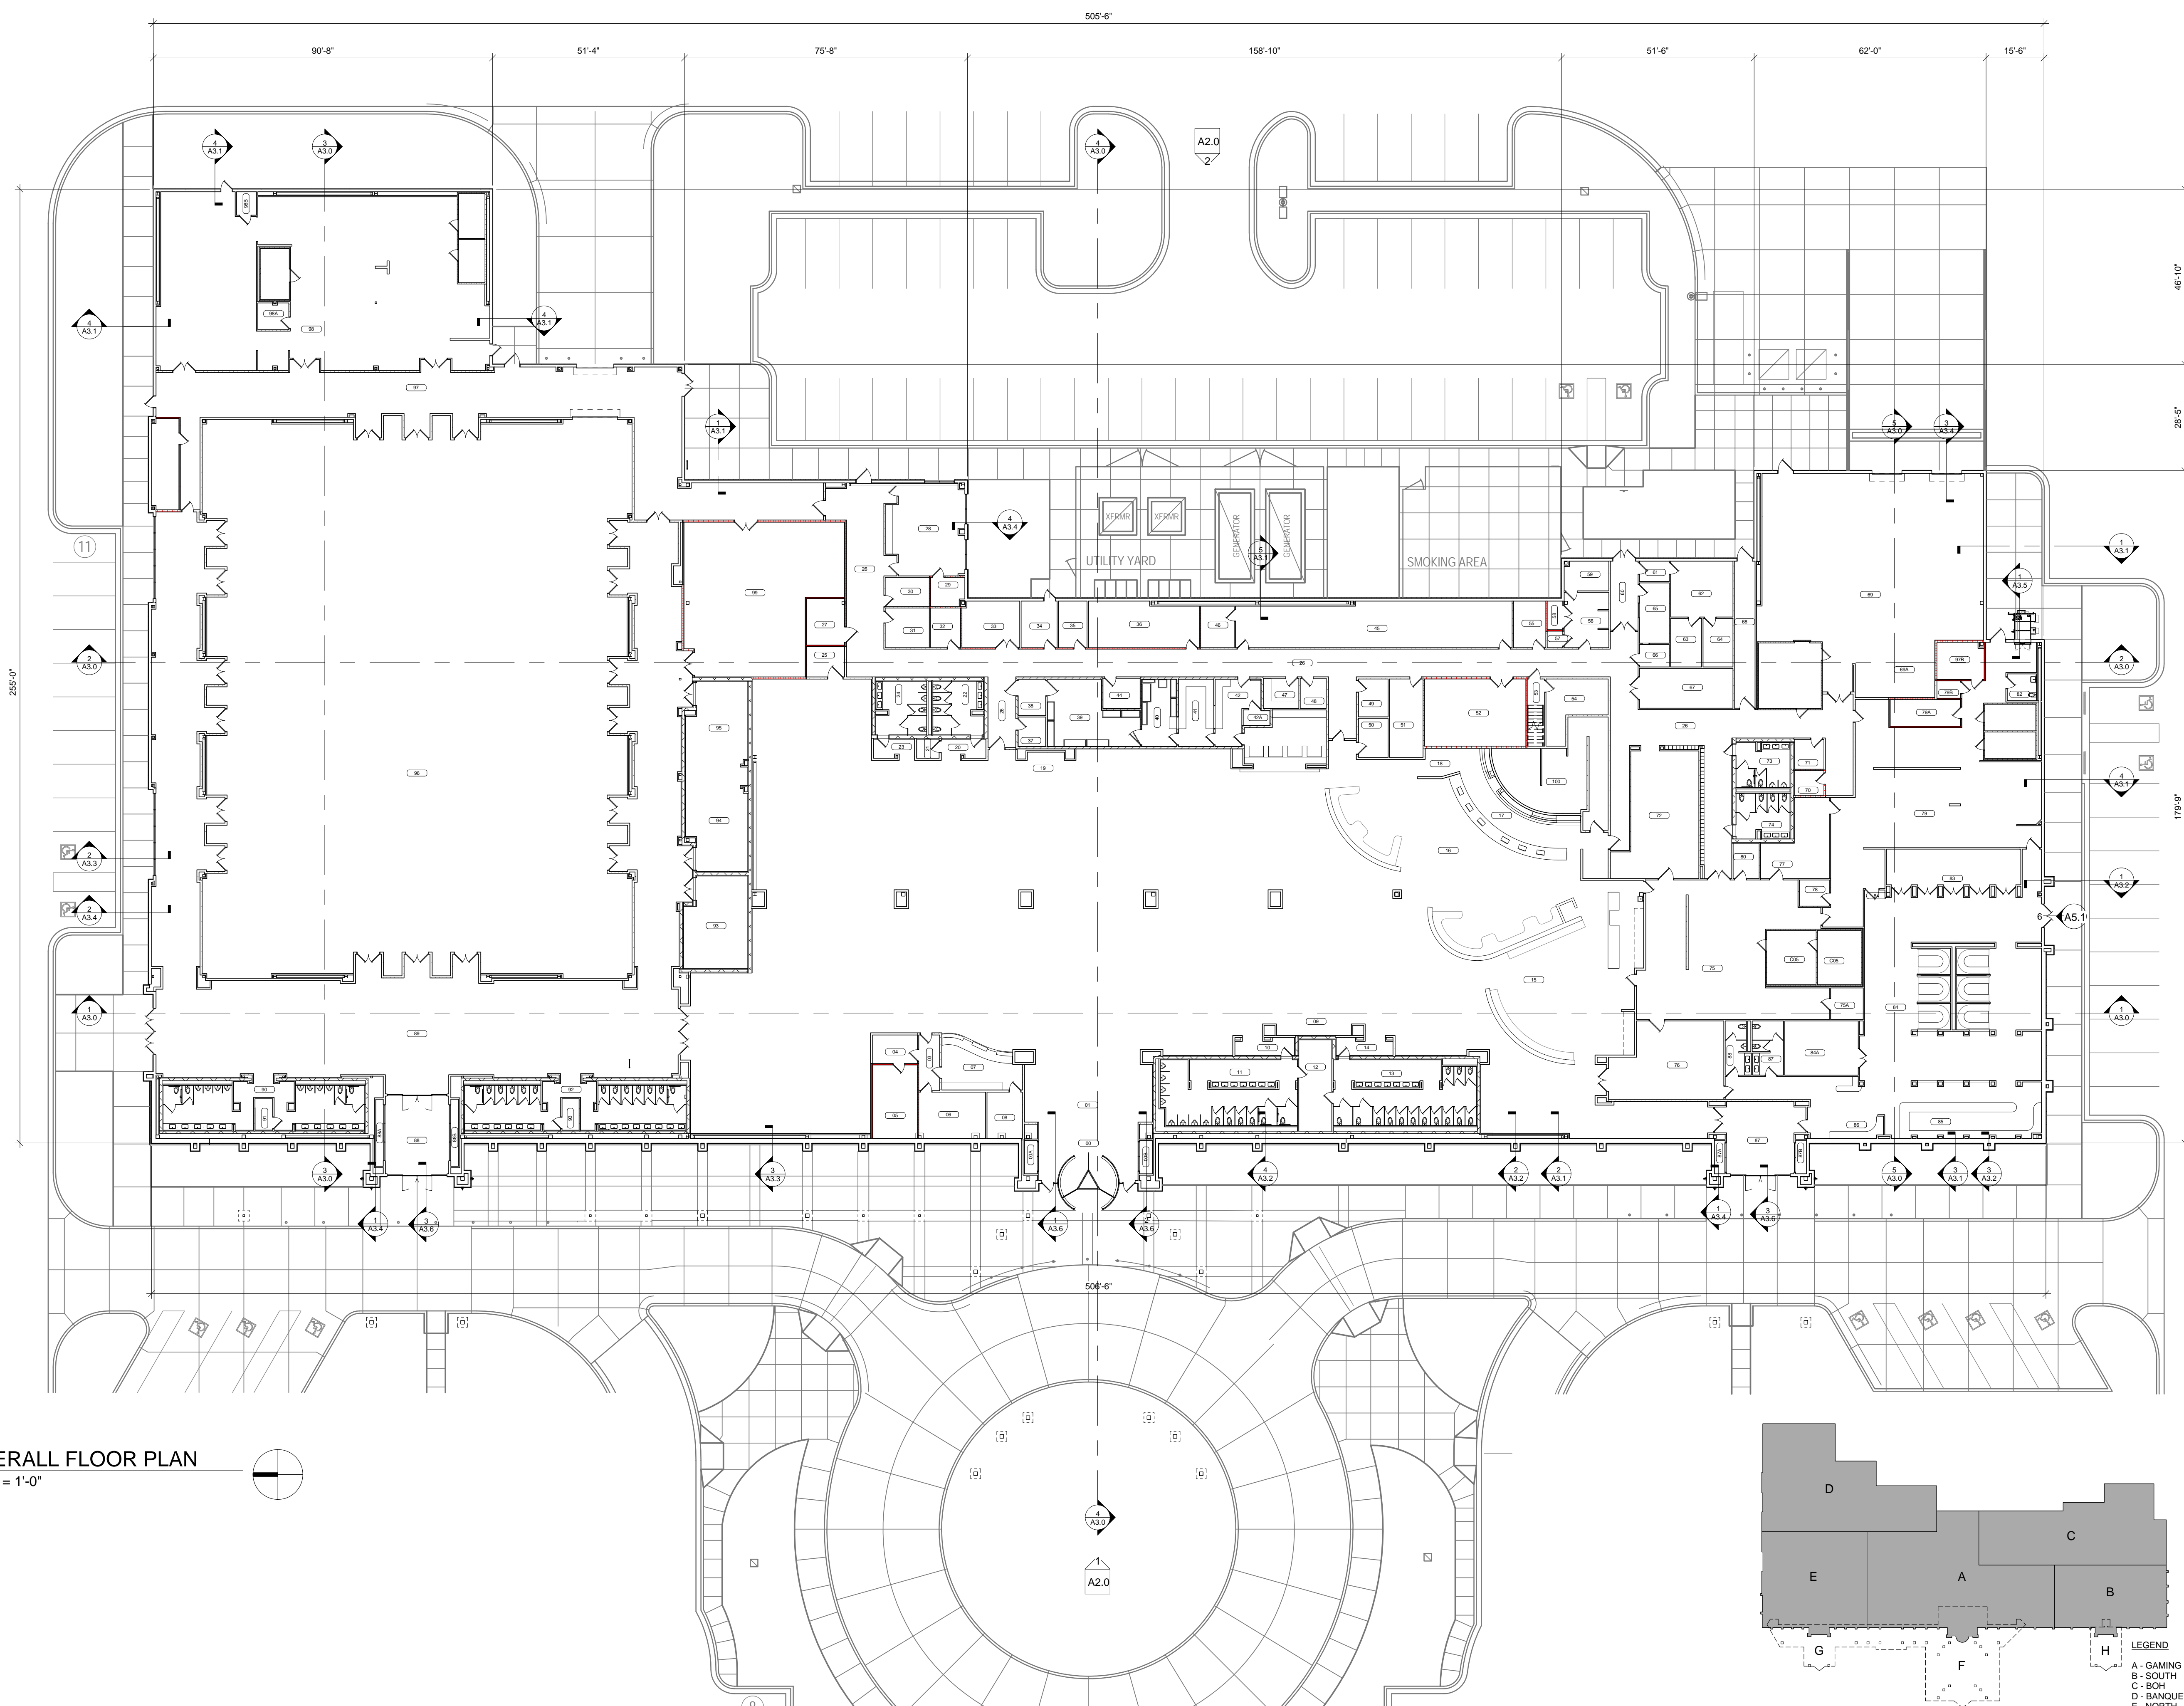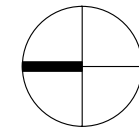

- LEGEND
- A - GAMING
  - B - SOUTH
  - C - BOH
  - D - BANQUET BOH
  - E - NORTH
  - F - CANOPY
  - G - CANOPY
  - H - CANOPY

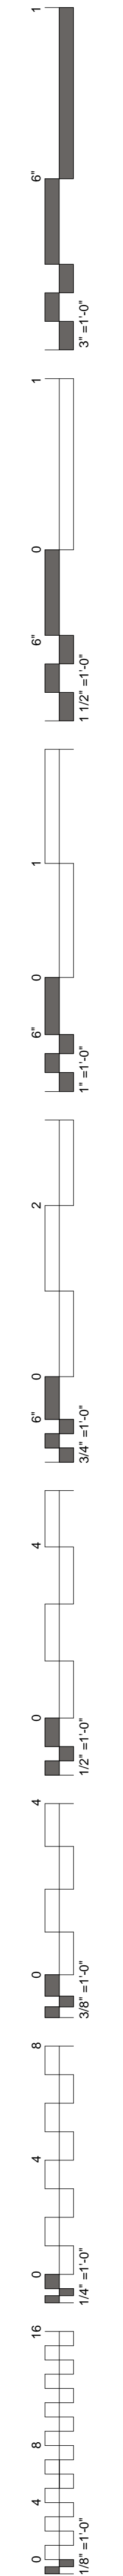


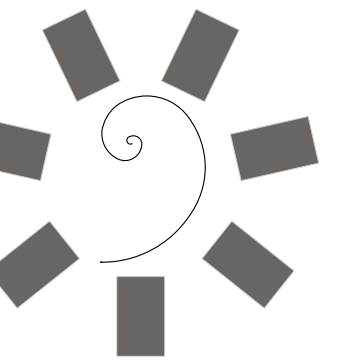


James R. Childers  
Architect, Inc.

45 South 4th Street  
Fort Smith, AR 72901  
479-783-2480  
www.childersarchitect.com

PROFESSIONAL SEAL

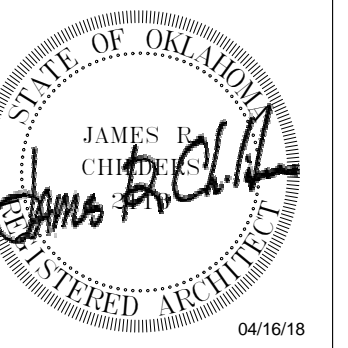

CONSULTANT LOGO

 

CLIENT:



CHEROKEE NATION ENTERTAINMENT  
TAHLEQUAH CASINO  
TAHLEQUAH, OKLAHOMA

PROJECT PHASE


BID PACKAGE 03

#	DATE	REVISIONS DESCRIPTION

DATE: 04/16/18 JOB NUMBER: 17-06

SHEET NUMBER: A1.1

ENLARGED FLOOR PLAN - GAMING

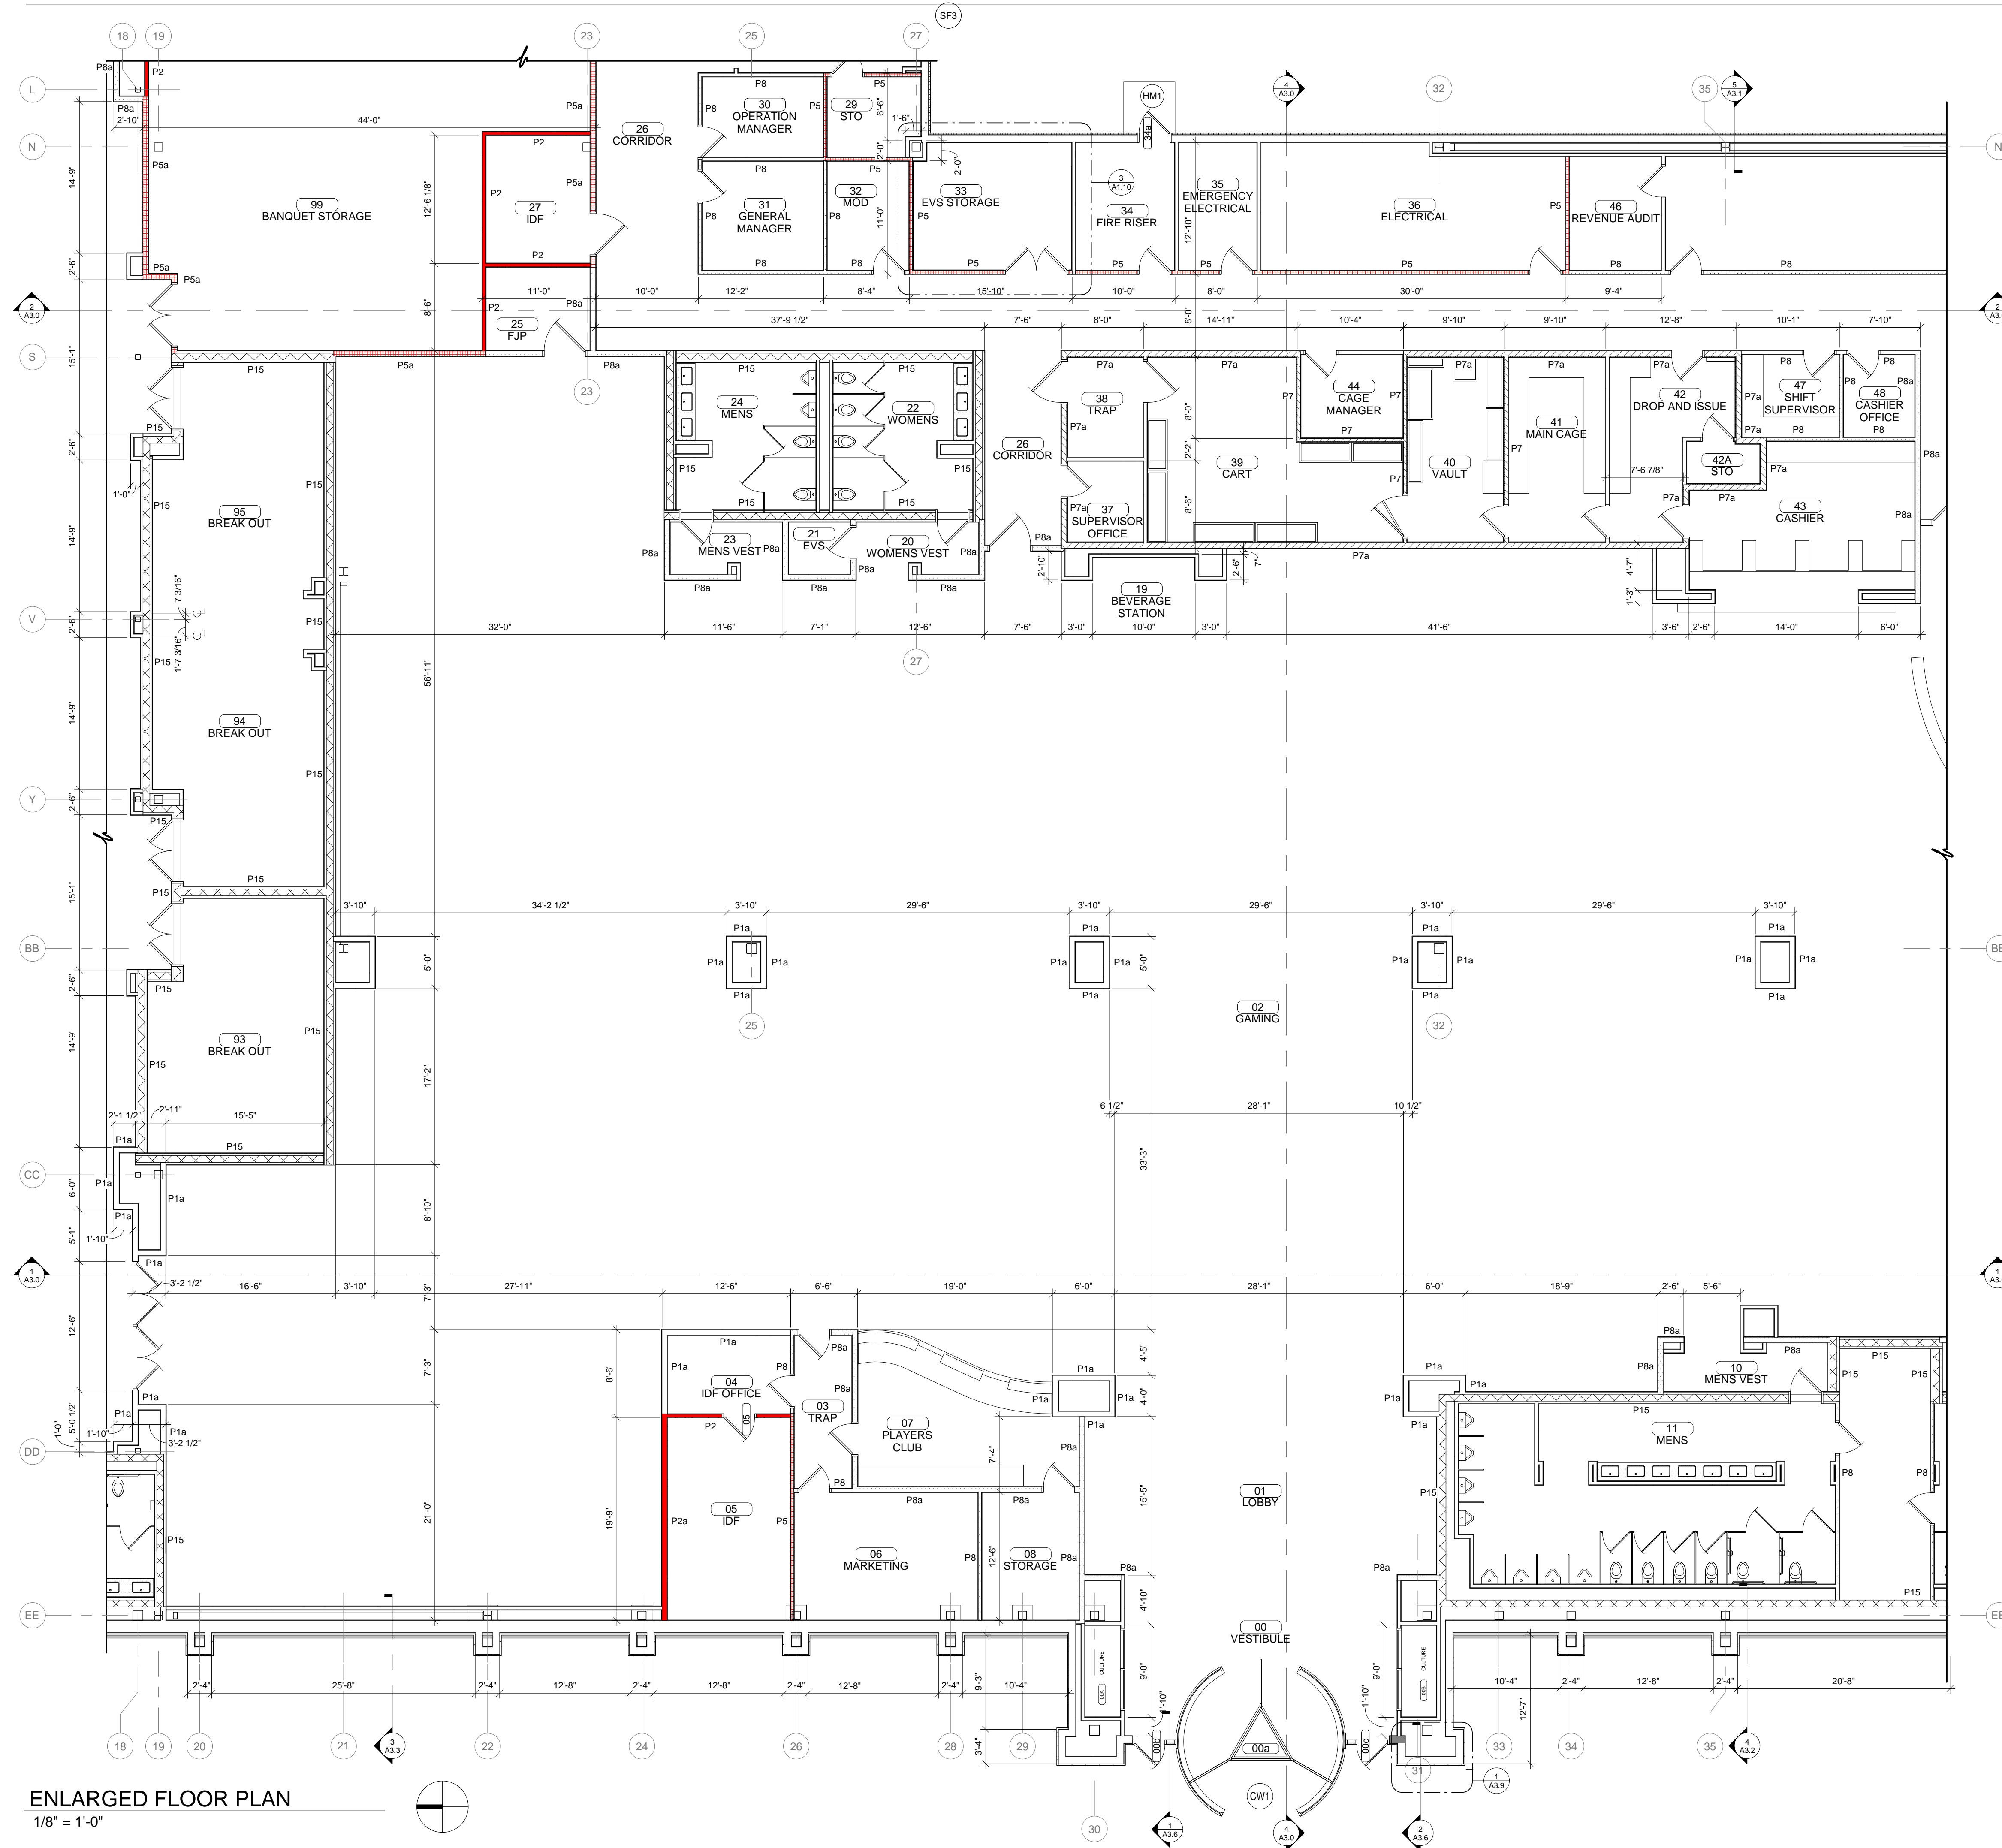


ENLARGED FLOOR PLAN  
1/8" = 1'-0"


**PARTITION TYPES**

	STANDARD PARTITION (P1 / P1a)
	1 HOUR FIRE BARRIER - U419 (P2 / P2a)
	1 HOUR FIRE BARRIER / SOUND PARTITION - U419 (P5 / P5a)
	SECURITY / SOUND PARTITION (P7 / P7a)
	SOUND PARTITION (P8 / P8a)
	COOLER (P14)
	CONCRETE PARTITION (P15)

NOTE: ALL PARTITIONS ARE TYPE P1 U.N.O.

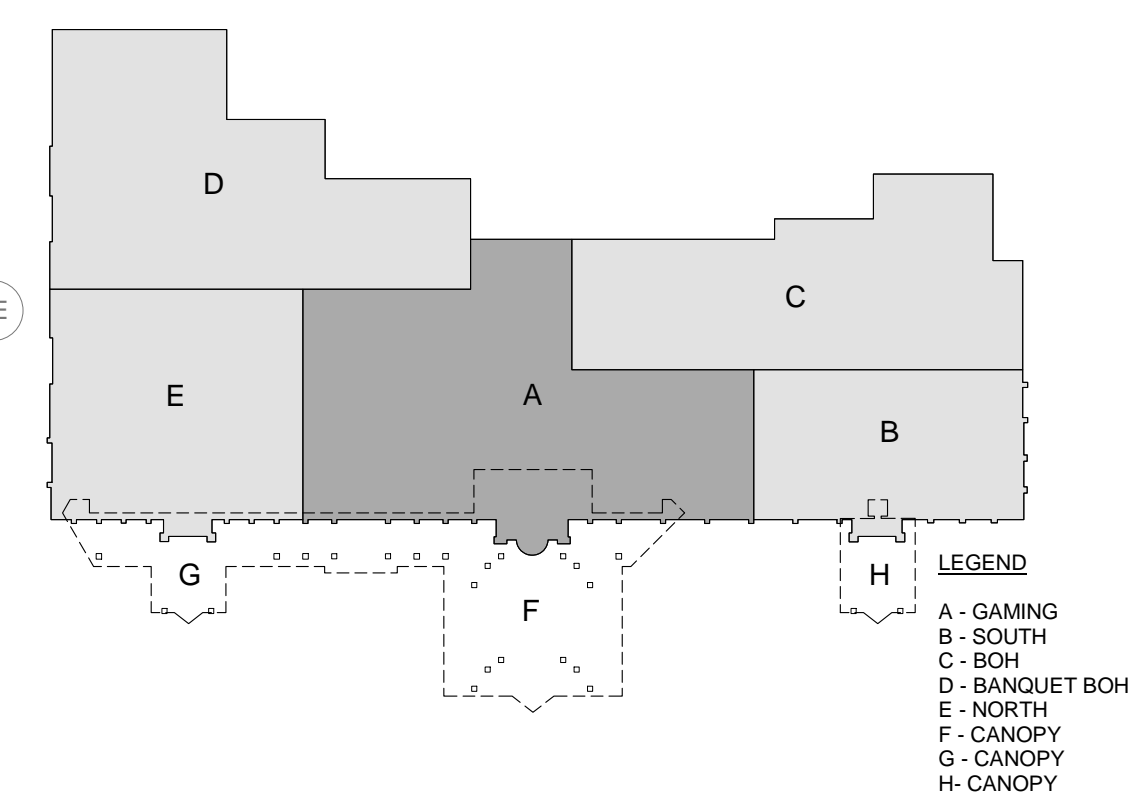




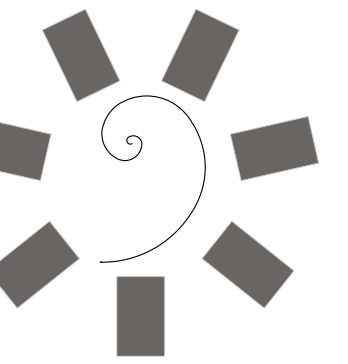


James R. Childers  
Architect, Inc.

45 South 4th Street  
Fort Smith, AR 72901  
479-783-2480  
www.childersarchitect.com

PROFESSIONAL SEAL:

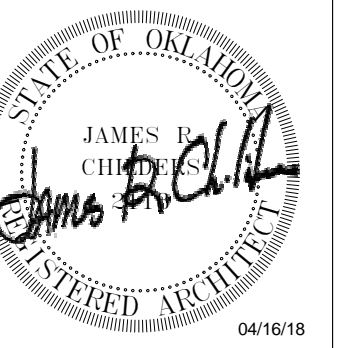

CONSULTANT LOGO:

 

CLIENT:



CHEROKEE NATION ENTERTAINMENT  
TAHLEQUAH CASINO  
TAHLEQUAH, OKLAHOMA

PROJECT PHASE:


BID PACKAGE 03

#	DATE	REVISIONS DESCRIPTION


DATE: 04/16/18 JOB NUMBER: 17-06

SHEET NUMBER: A1.2

ENLARGED FLOOR PLAN - SOUTH

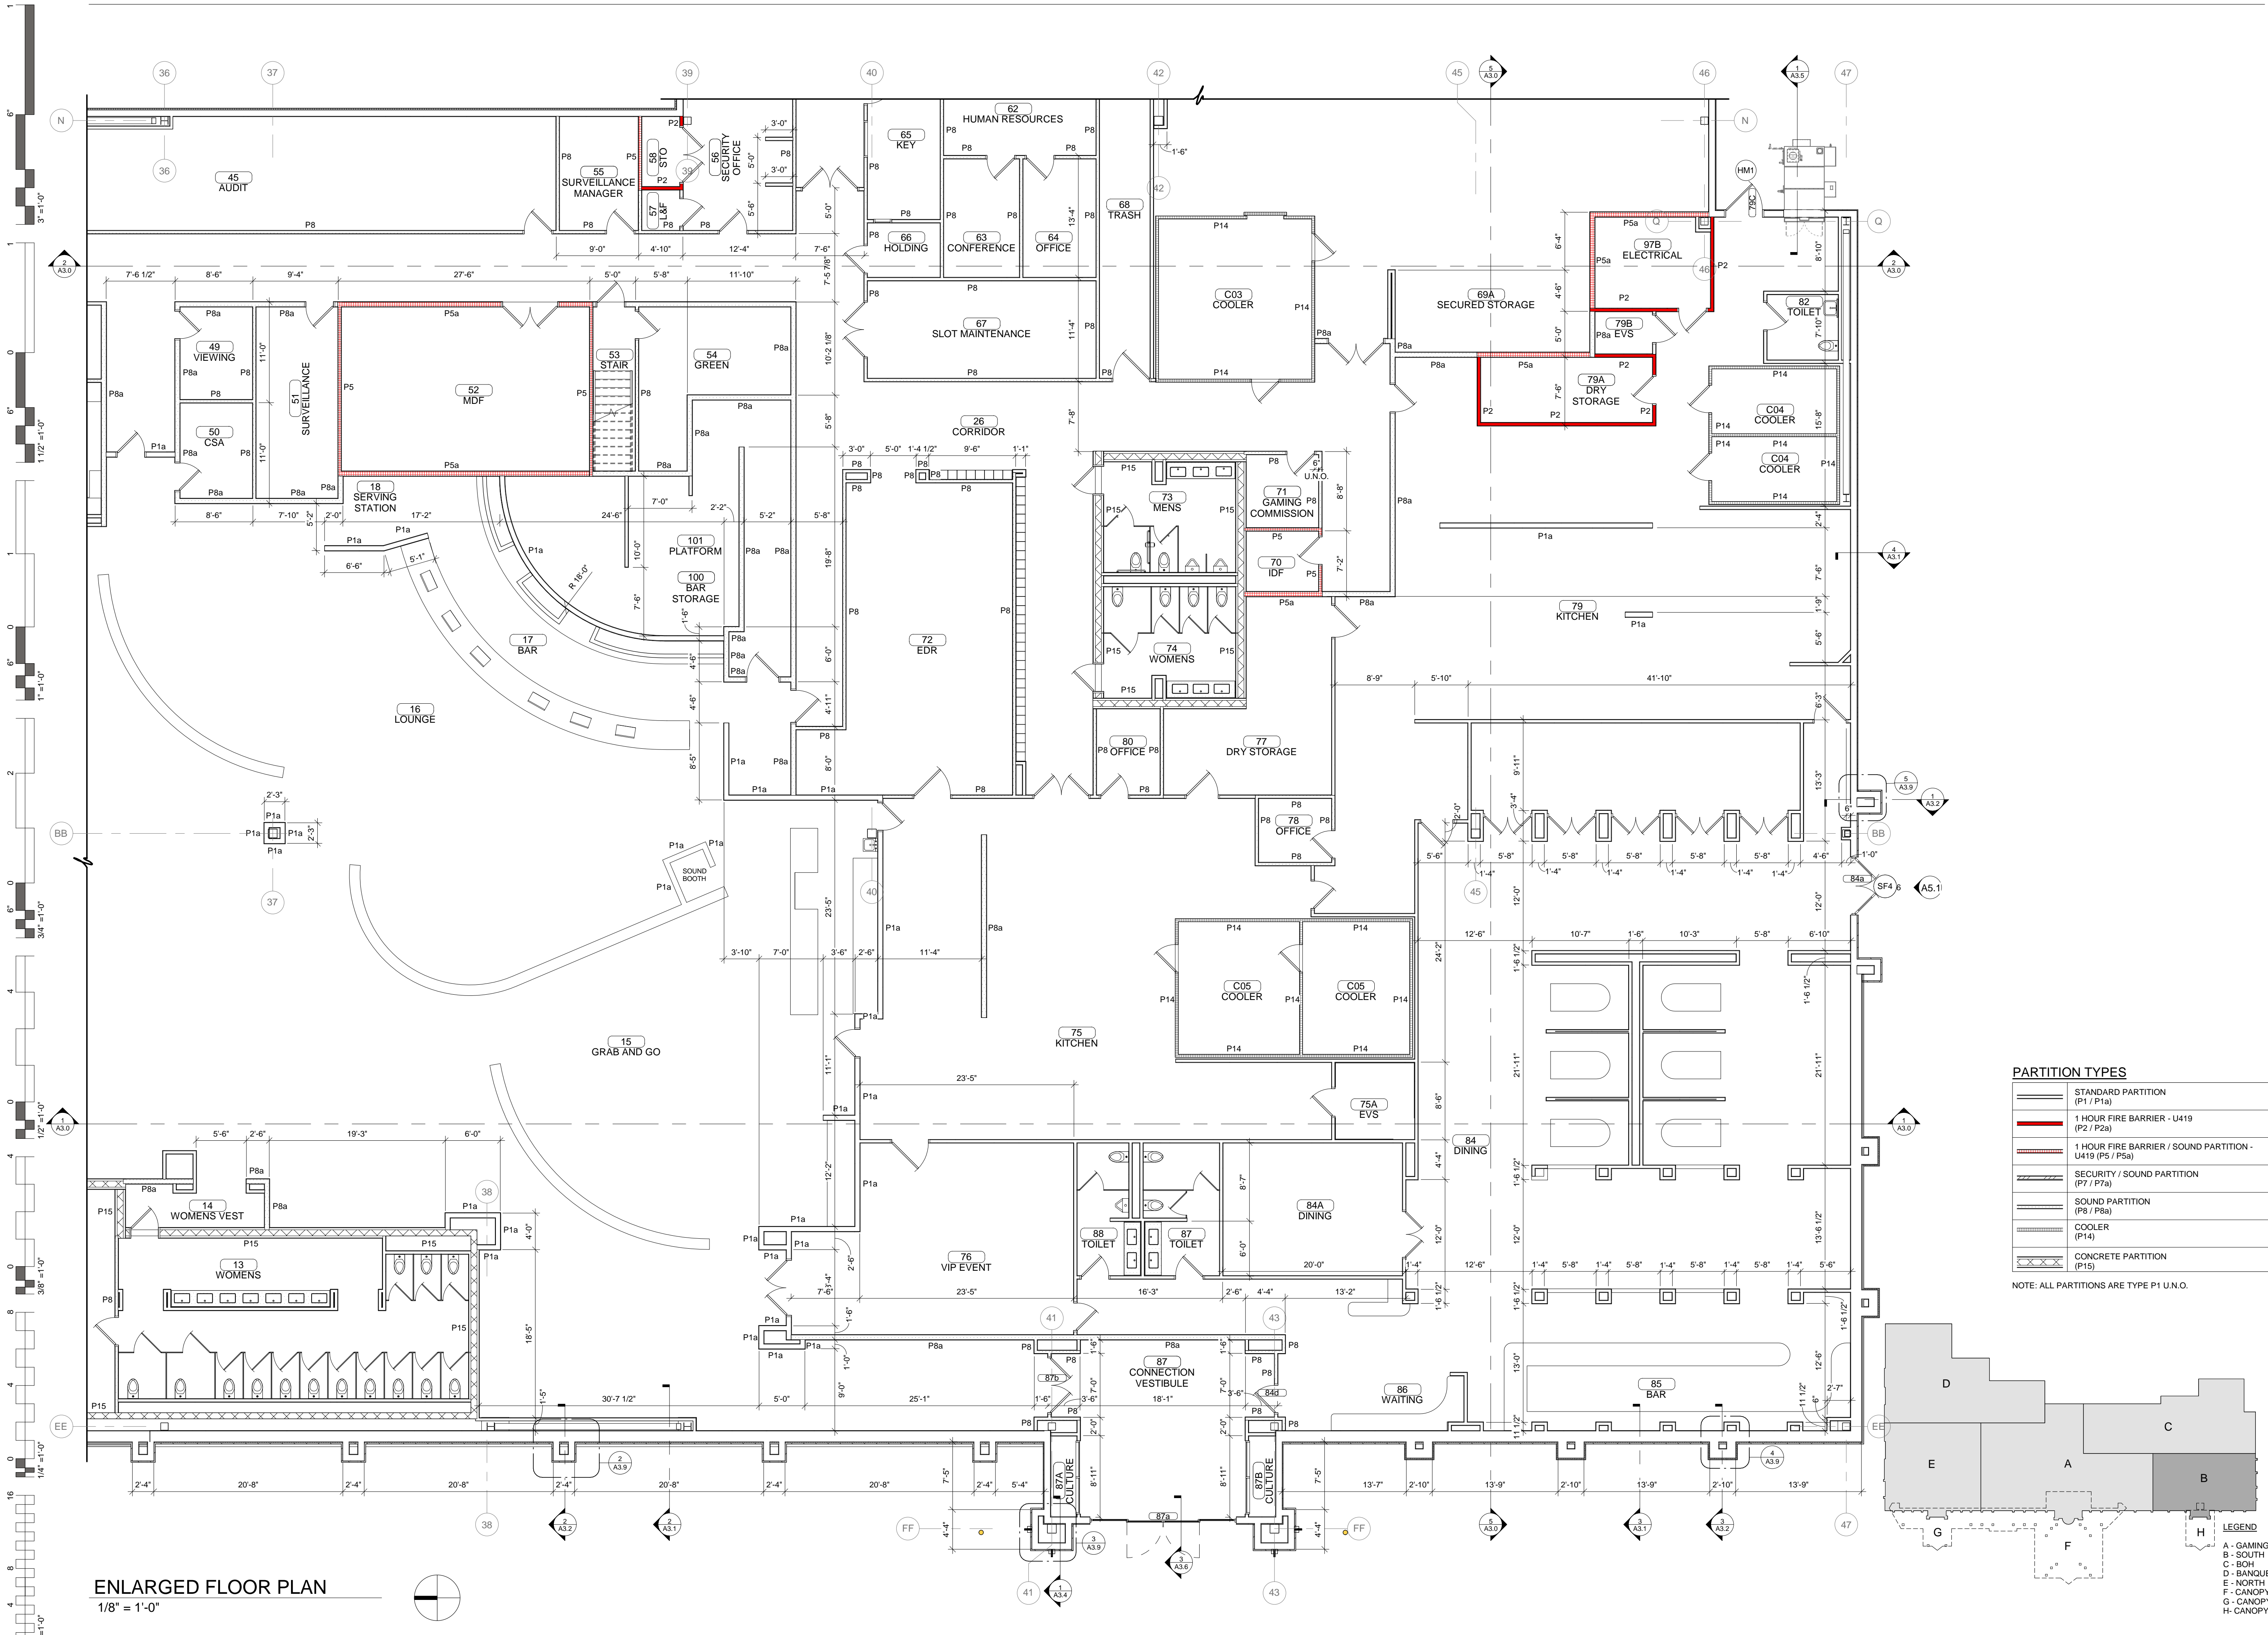


ENLARGED FLOOR PLAN  
1/8" = 1'-0"

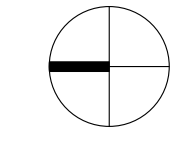

LEGEND


- A - GAMING
- B - SOUTH
- C - BOH
- D - BANQUET BOH
- E - NORTH
- F - CANOPY
- G - CANOPY
- H - CANOPY

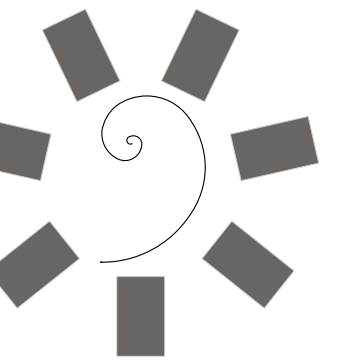

James R. Childers  
Architect, Inc.

45 South 4th Street  
Fort Smith, AR 72901  
479-783-2480  
www.childersarchitect.com

PROFESSIONAL SEAL:

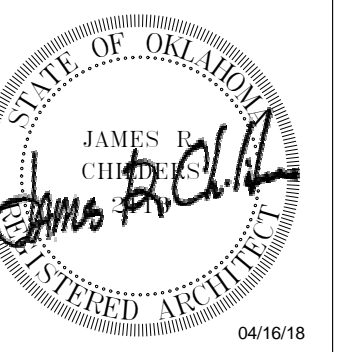

CONSULTANT LOGO:

CLIENT:



CHEROKEE NATION ENTERTAINMENT  
TAHLEQUAH CASINO  
TAHLEQUAH, OKLAHOMA

PROJECT PHASE:


BID PACKAGE 03

REVISIONS		
#	DATE	DESCRIPTION


DATE: 04/16/18 JOB NUMBER: 17-06

SHEET NUMBER: A1.3

ENLARGED FLOOR PLAN - BOH


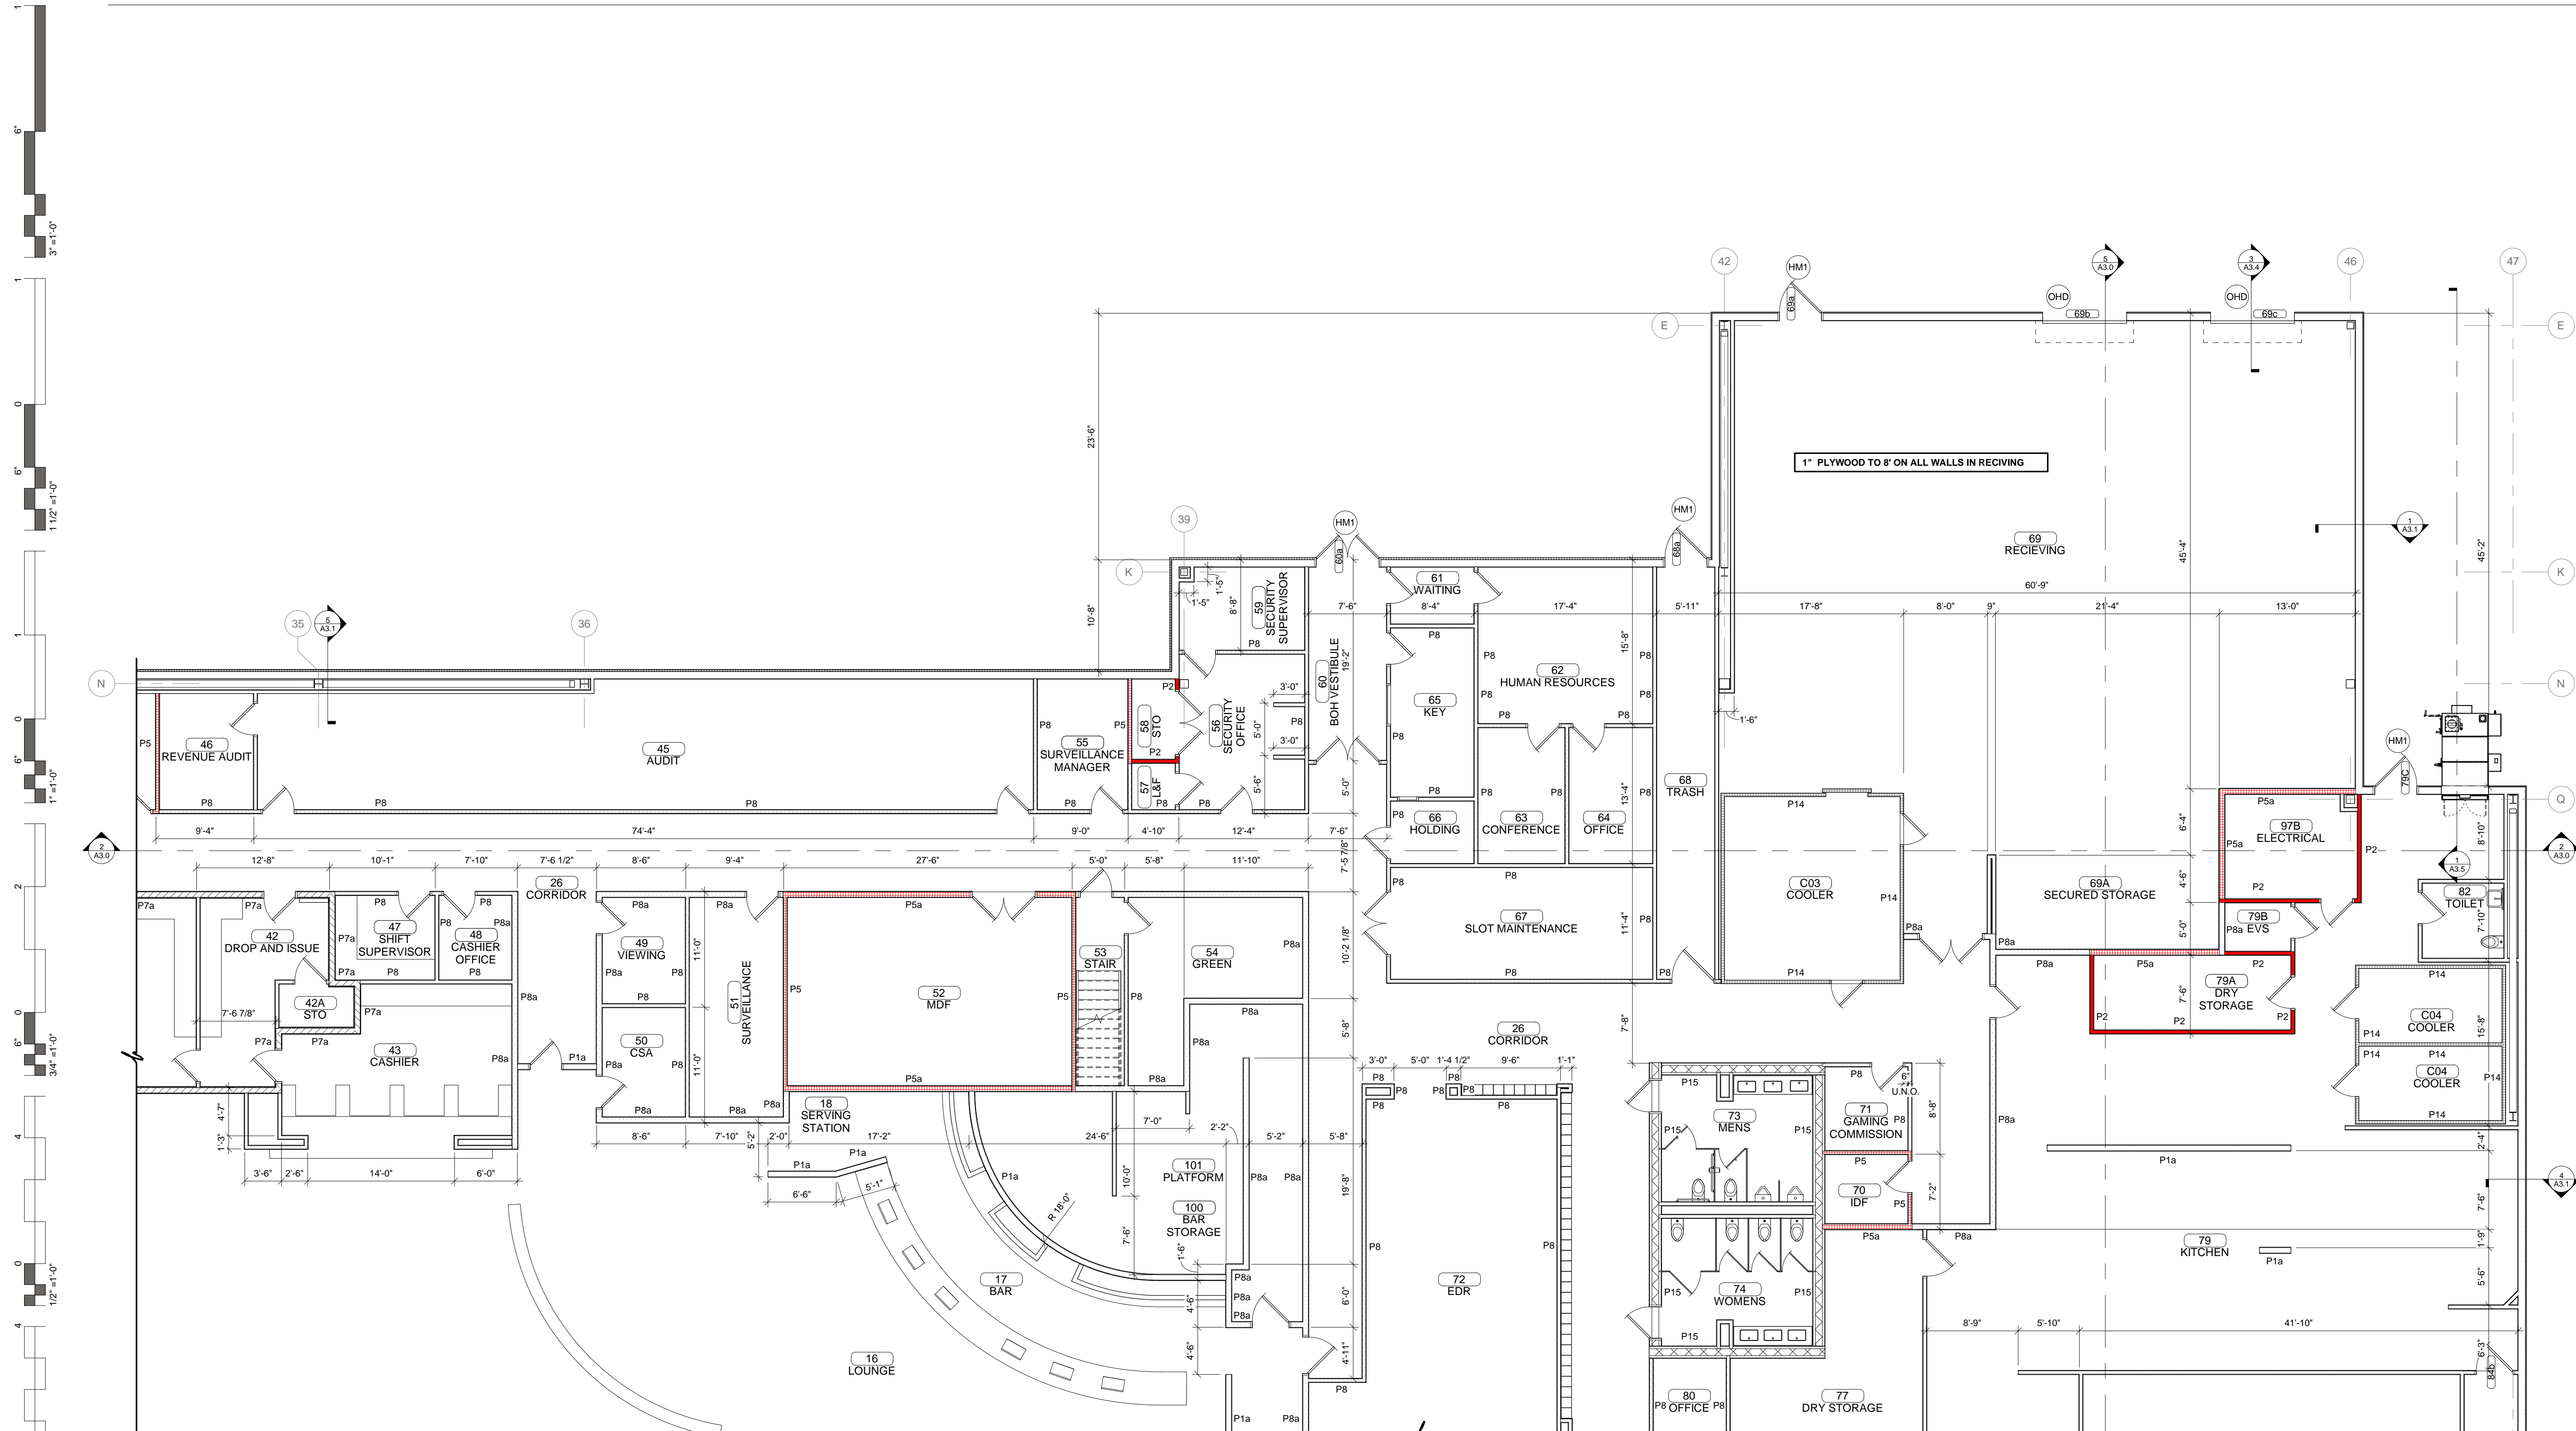


ENLARGED FLOOR PLAN  
1/8" = 1'-0"

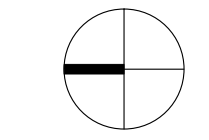


PARTITION TYPES	
	STANDARD PARTITION (P1 / P1a)
	1 HOUR FIRE BARRIER - U419 (P2 / P2a)
	1 HOUR FIRE BARRIER / SOUND PARTITION - U419 (P5 / P5a)
	SECURITY / SOUND PARTITION (P7 / P7a)
	SOUND PARTITION (P8 / P8a)
	COOLER (P14)
	CONCRETE PARTITION (P15)

NOTE: ALL PARTITIONS ARE TYPE P1 U.N.O.

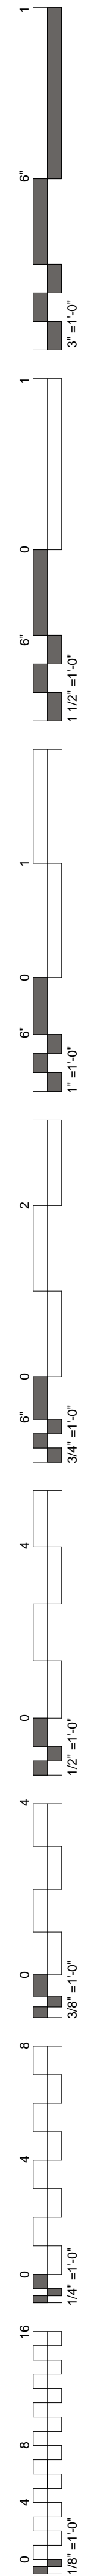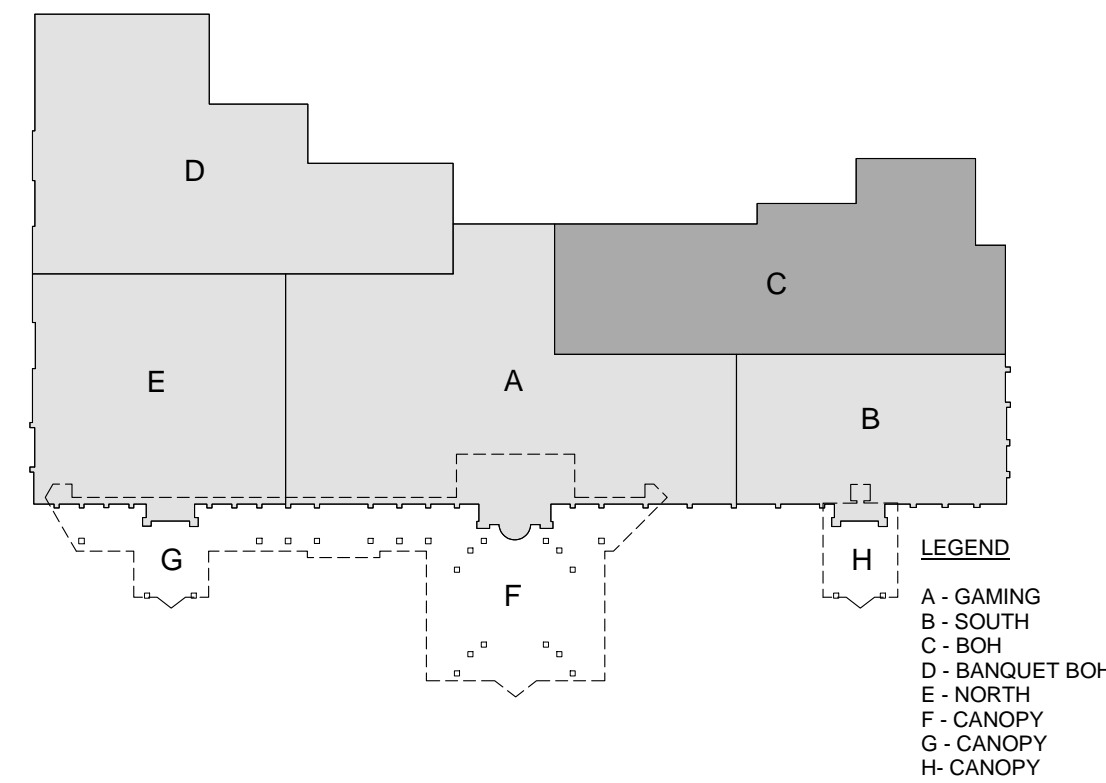




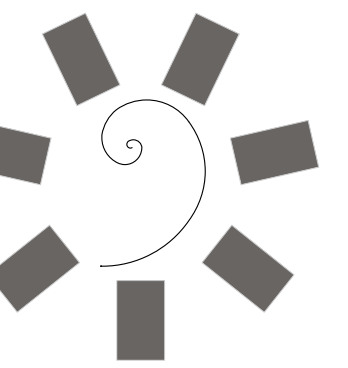


James R. Childers  
Architect, Inc.

45 South 4th Street  
Fort Smith, AR 72901  
479-783-2480  
www.childersarchitect.com

PROFESSIONAL SEAL:

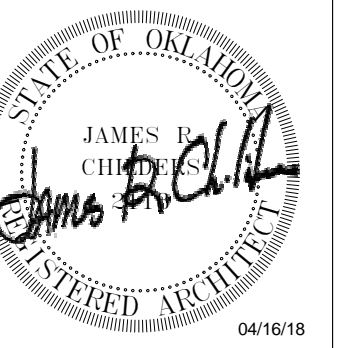

CONSULTANT LOGO:

 

CLIENT:



CHEROKEE NATION ENTERTAINMENT  
TAHLEQUAH CASINO  
TAHLEQUAH, OKLAHOMA

PROJECT PHASE:

BID PACKAGE 03

#	DATE	REVISIONS DESCRIPTION

DATE: 04/16/18 JOB NUMBER: 17-06



SHEET NUMBER: A1.4

ENLARGED FLOOR PLAN - BANQUET BOH


PARTITION TYPES


	STANDARD PARTITION (P1 / P1a)
	1 HOUR FIRE BARRIER - U419 (P2 / P2a)
	1 HOUR FIRE BARRIER / SOUND PARTITION - U419 (P5 / P5a)
	SECURITY / SOUND PARTITION (P7 / P7a)
	SOUND PARTITION (P8 / P8a)
	COOLER (P14)
	CONCRETE PARTITION (P15)

NOTE: ALL PARTITIONS ARE TYPE P1 U.N.O.

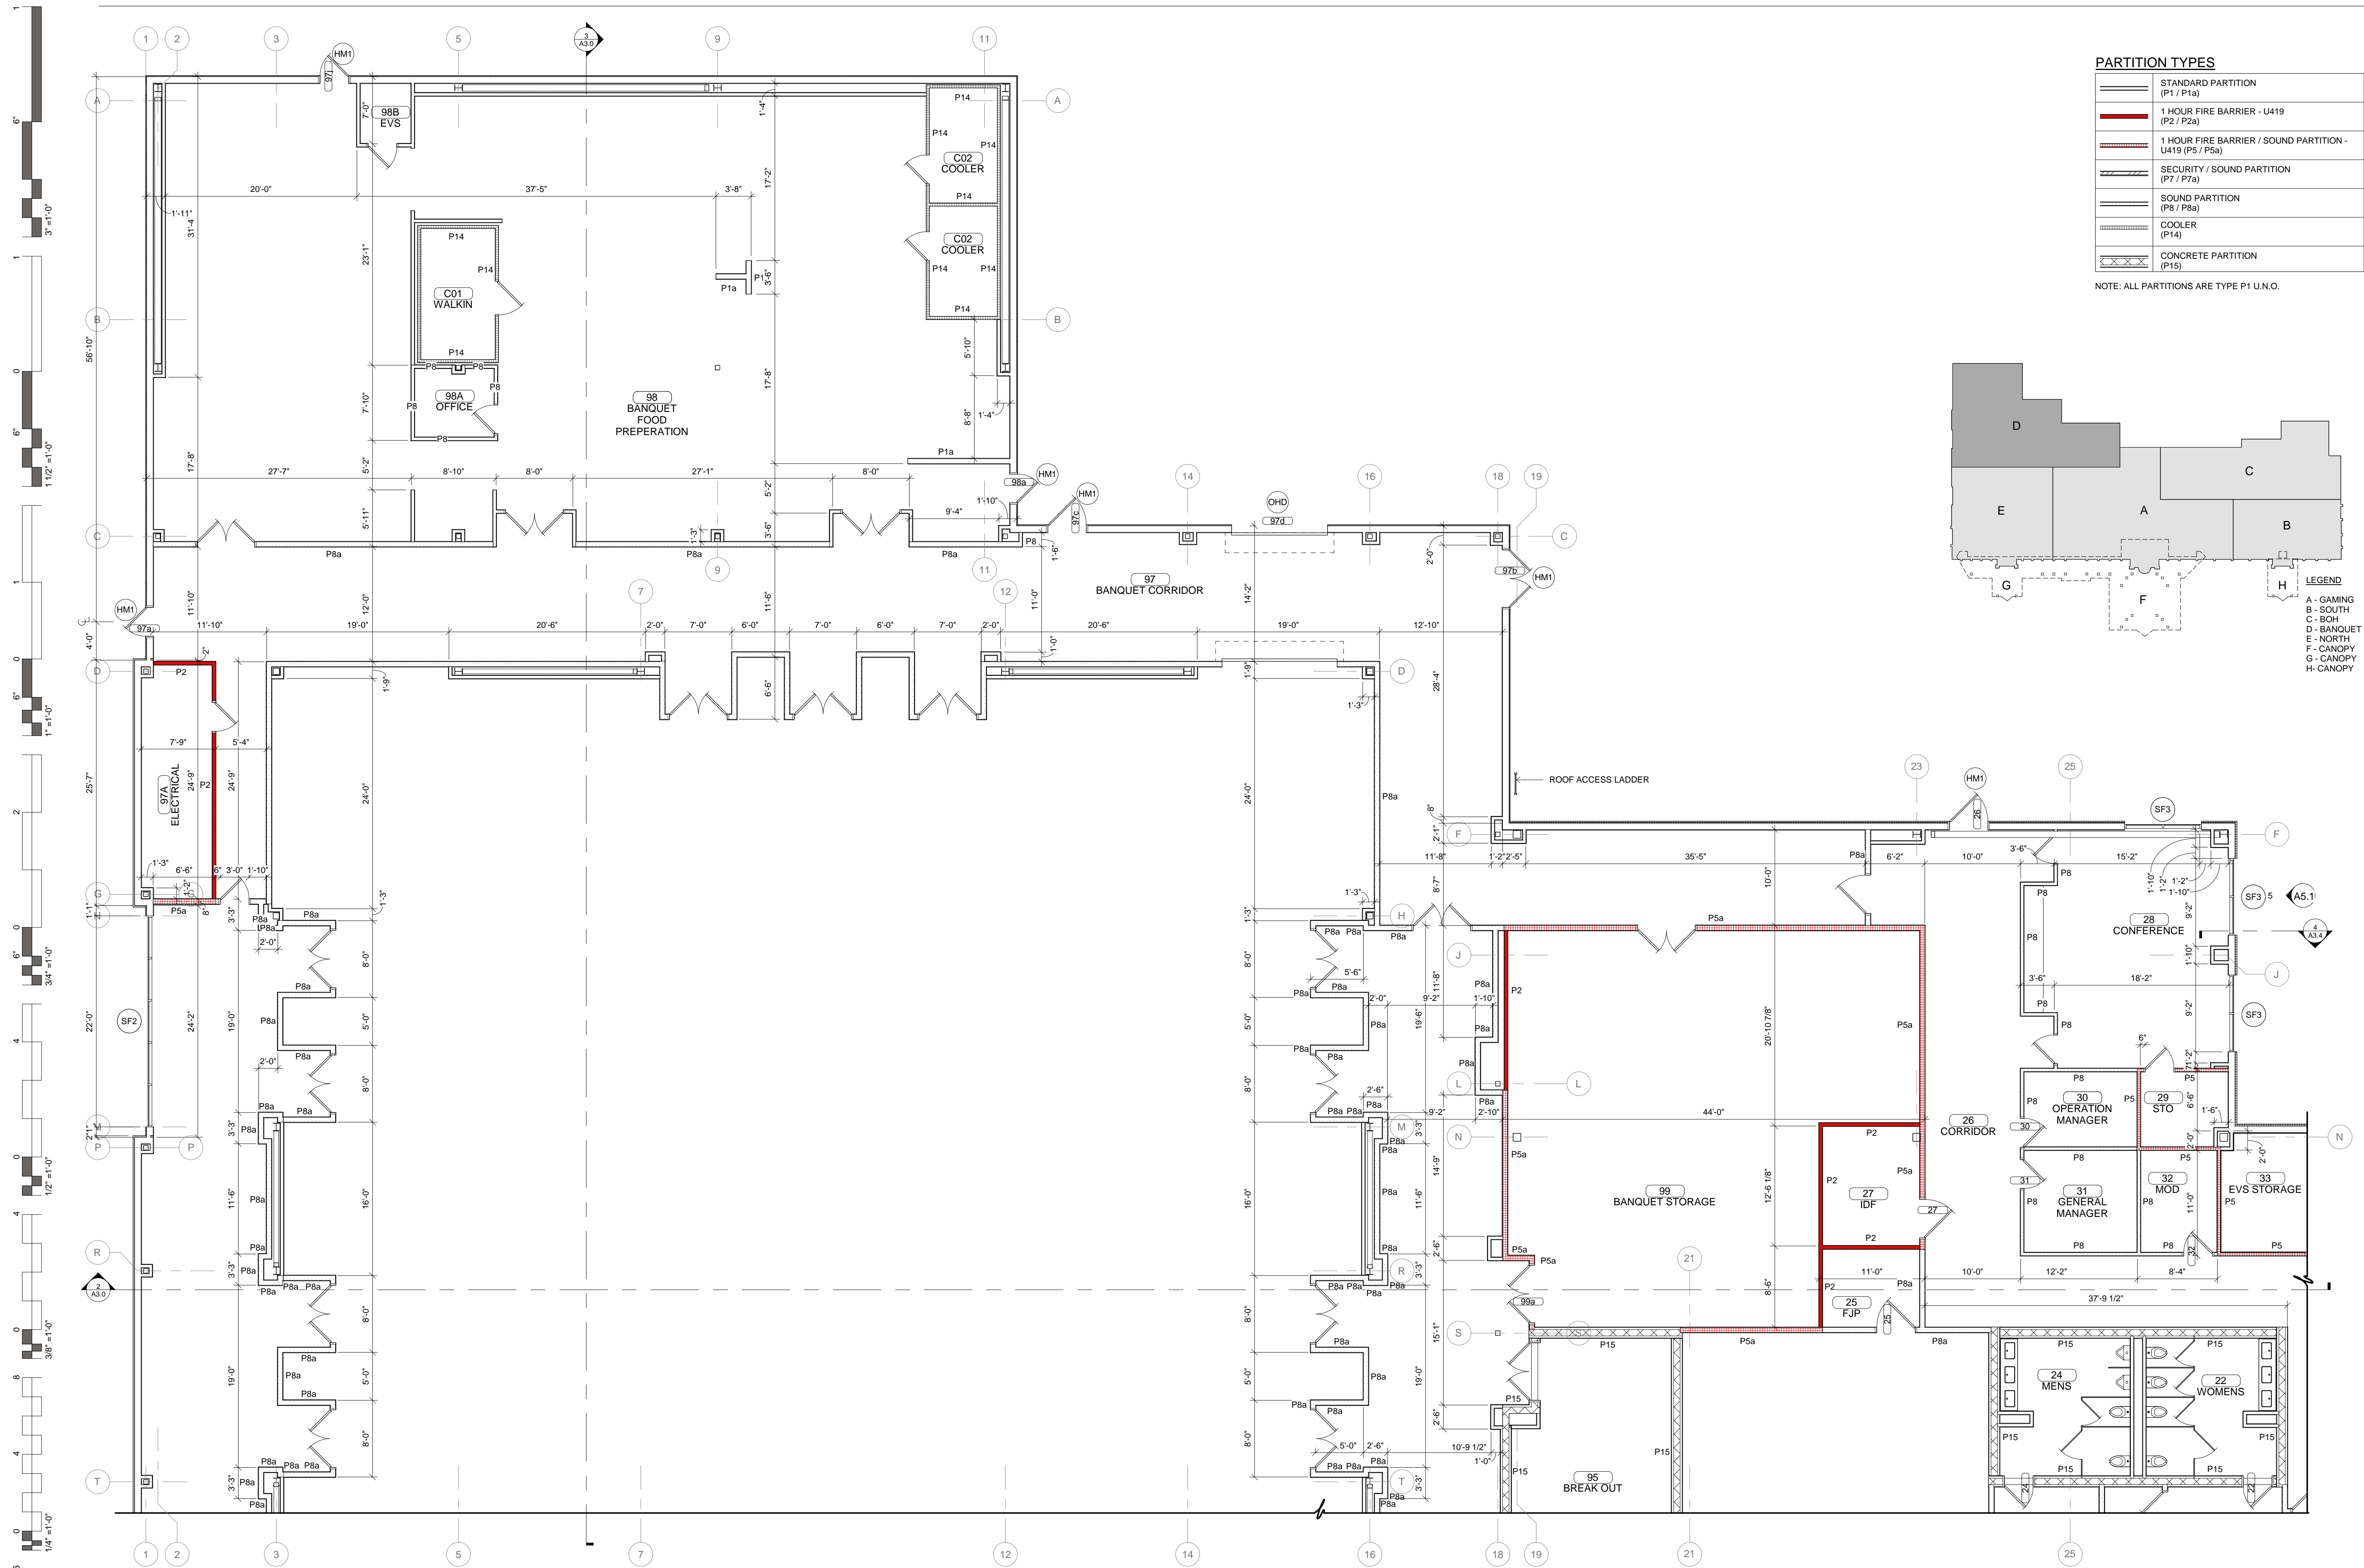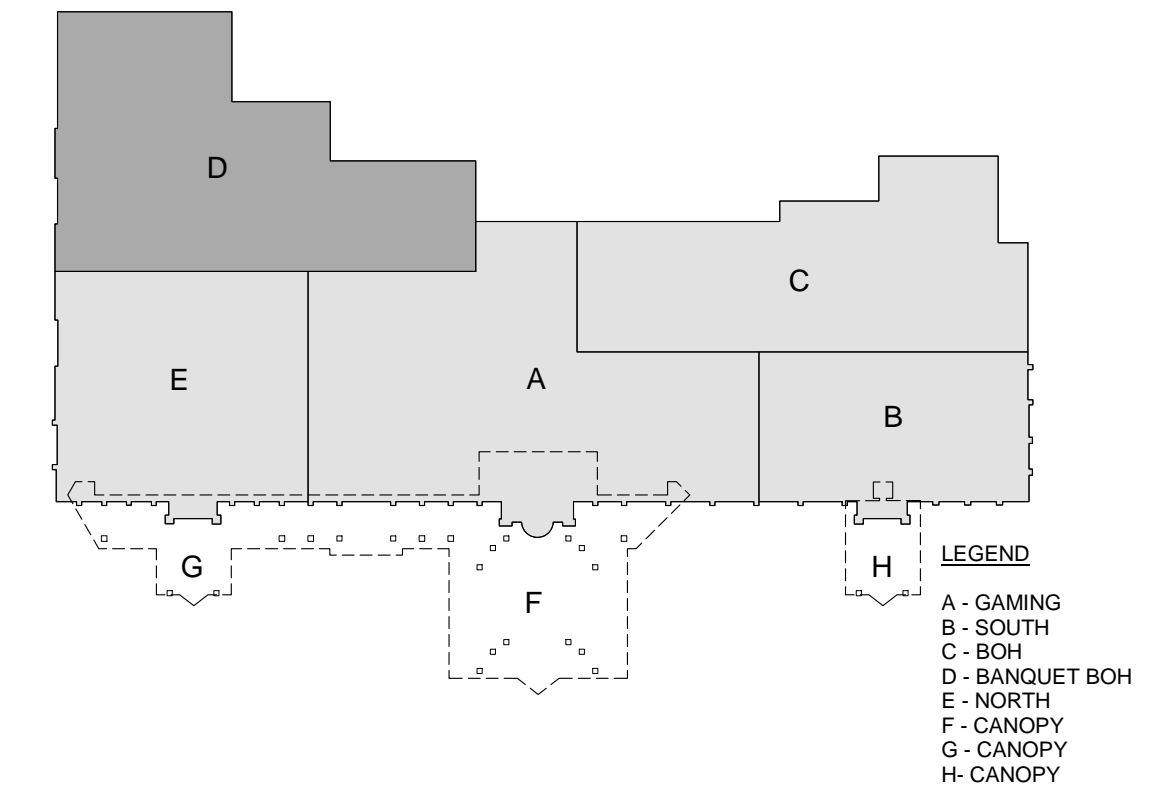

ENLARGED FLOOR PLAN  
1/8" = 1'-0"

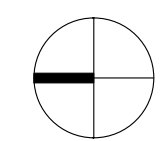


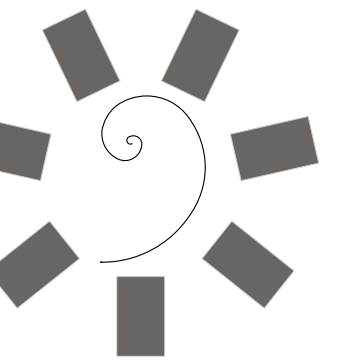


James R. Childers  
Architect, Inc.

45 South 4th Street  
Fort Smith, AR 72901  
479-783-2480  
www.childersarchitect.com

PROFESSIONAL SEAL:

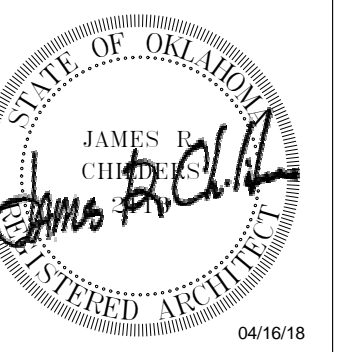

CONSULTANT LOGO:

 

CLIENT:



CHEROKEE NATION ENTERTAINMENT  
TAHLEQUAH CASINO  
TAHLEQUAH, OKLAHOMA

PROJECT PHASE:


BID PACKAGE 03

REVISIONS	
#	DESCRIPTION



DATE: 04/16/18 JOB NUMBER: 17-06

SHEET NUMBER: A1.5


ENLARGED FLOOR PLAN - NORTH

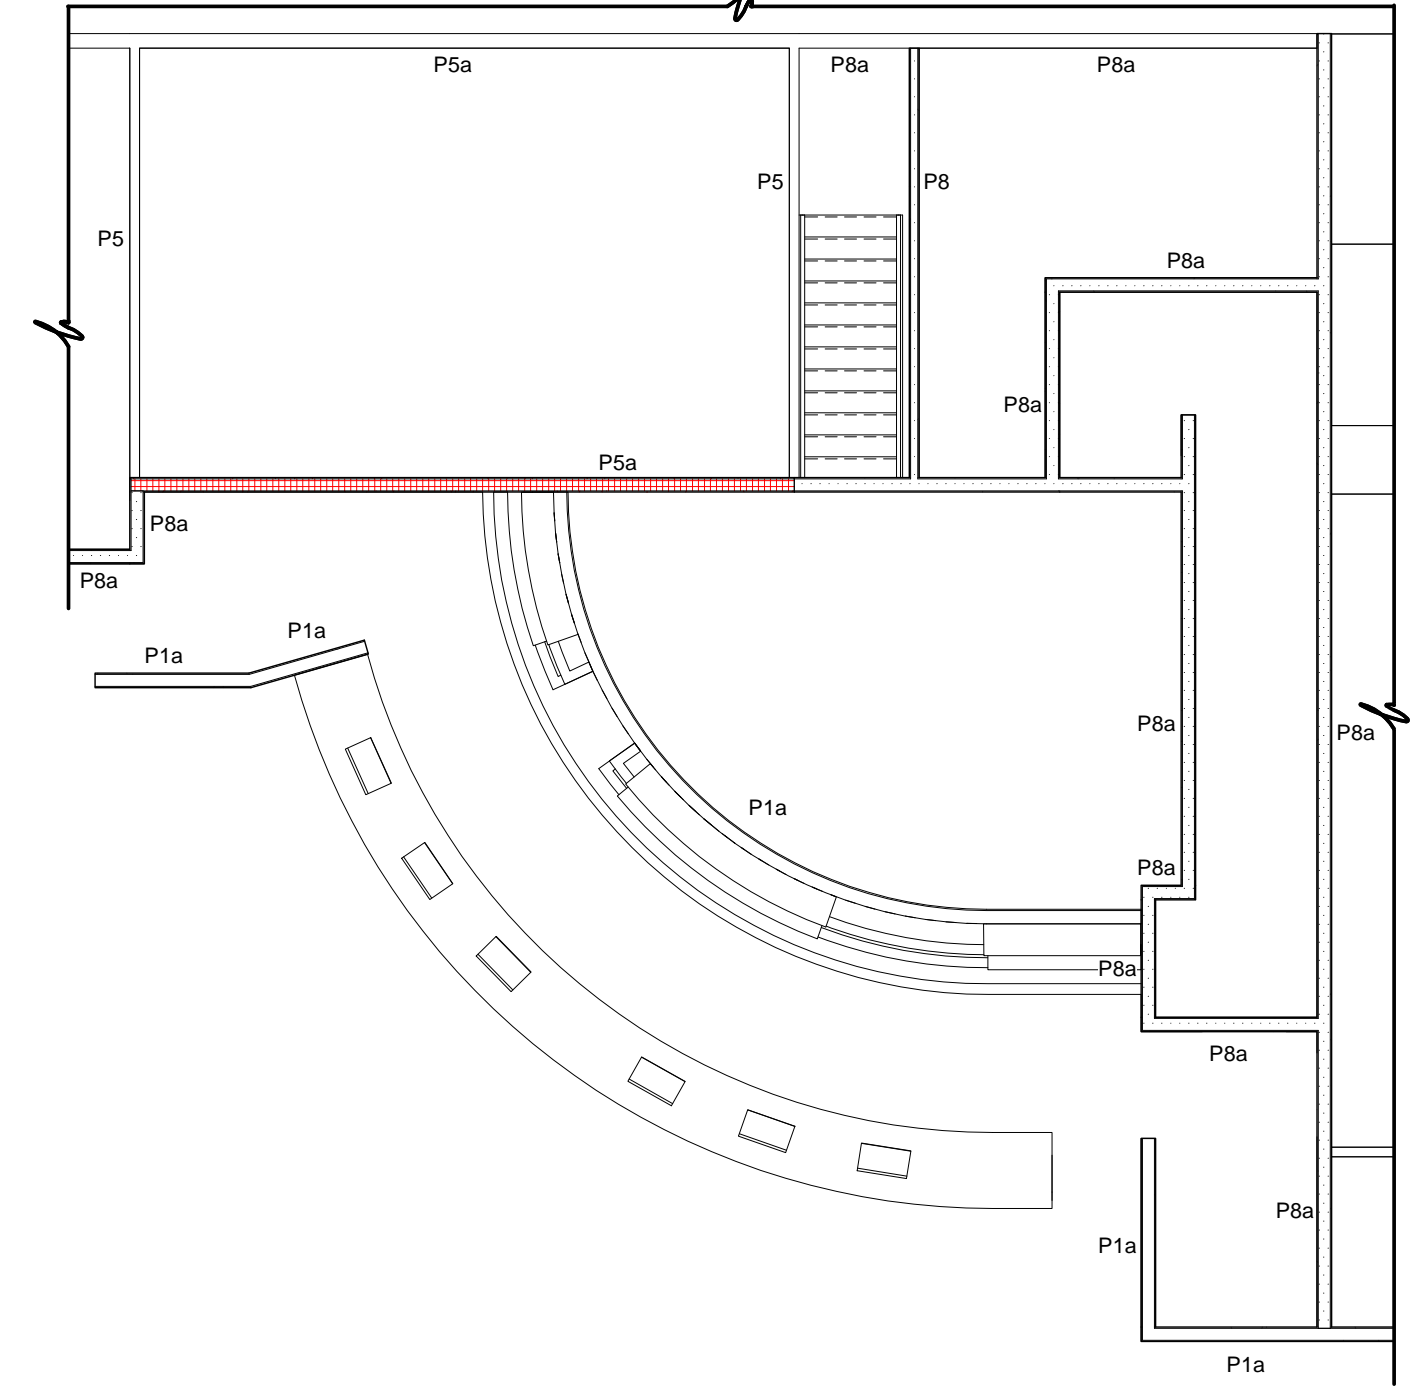

2 ENLARGED FLOOR PLAN  
1/8" = 1'-0"

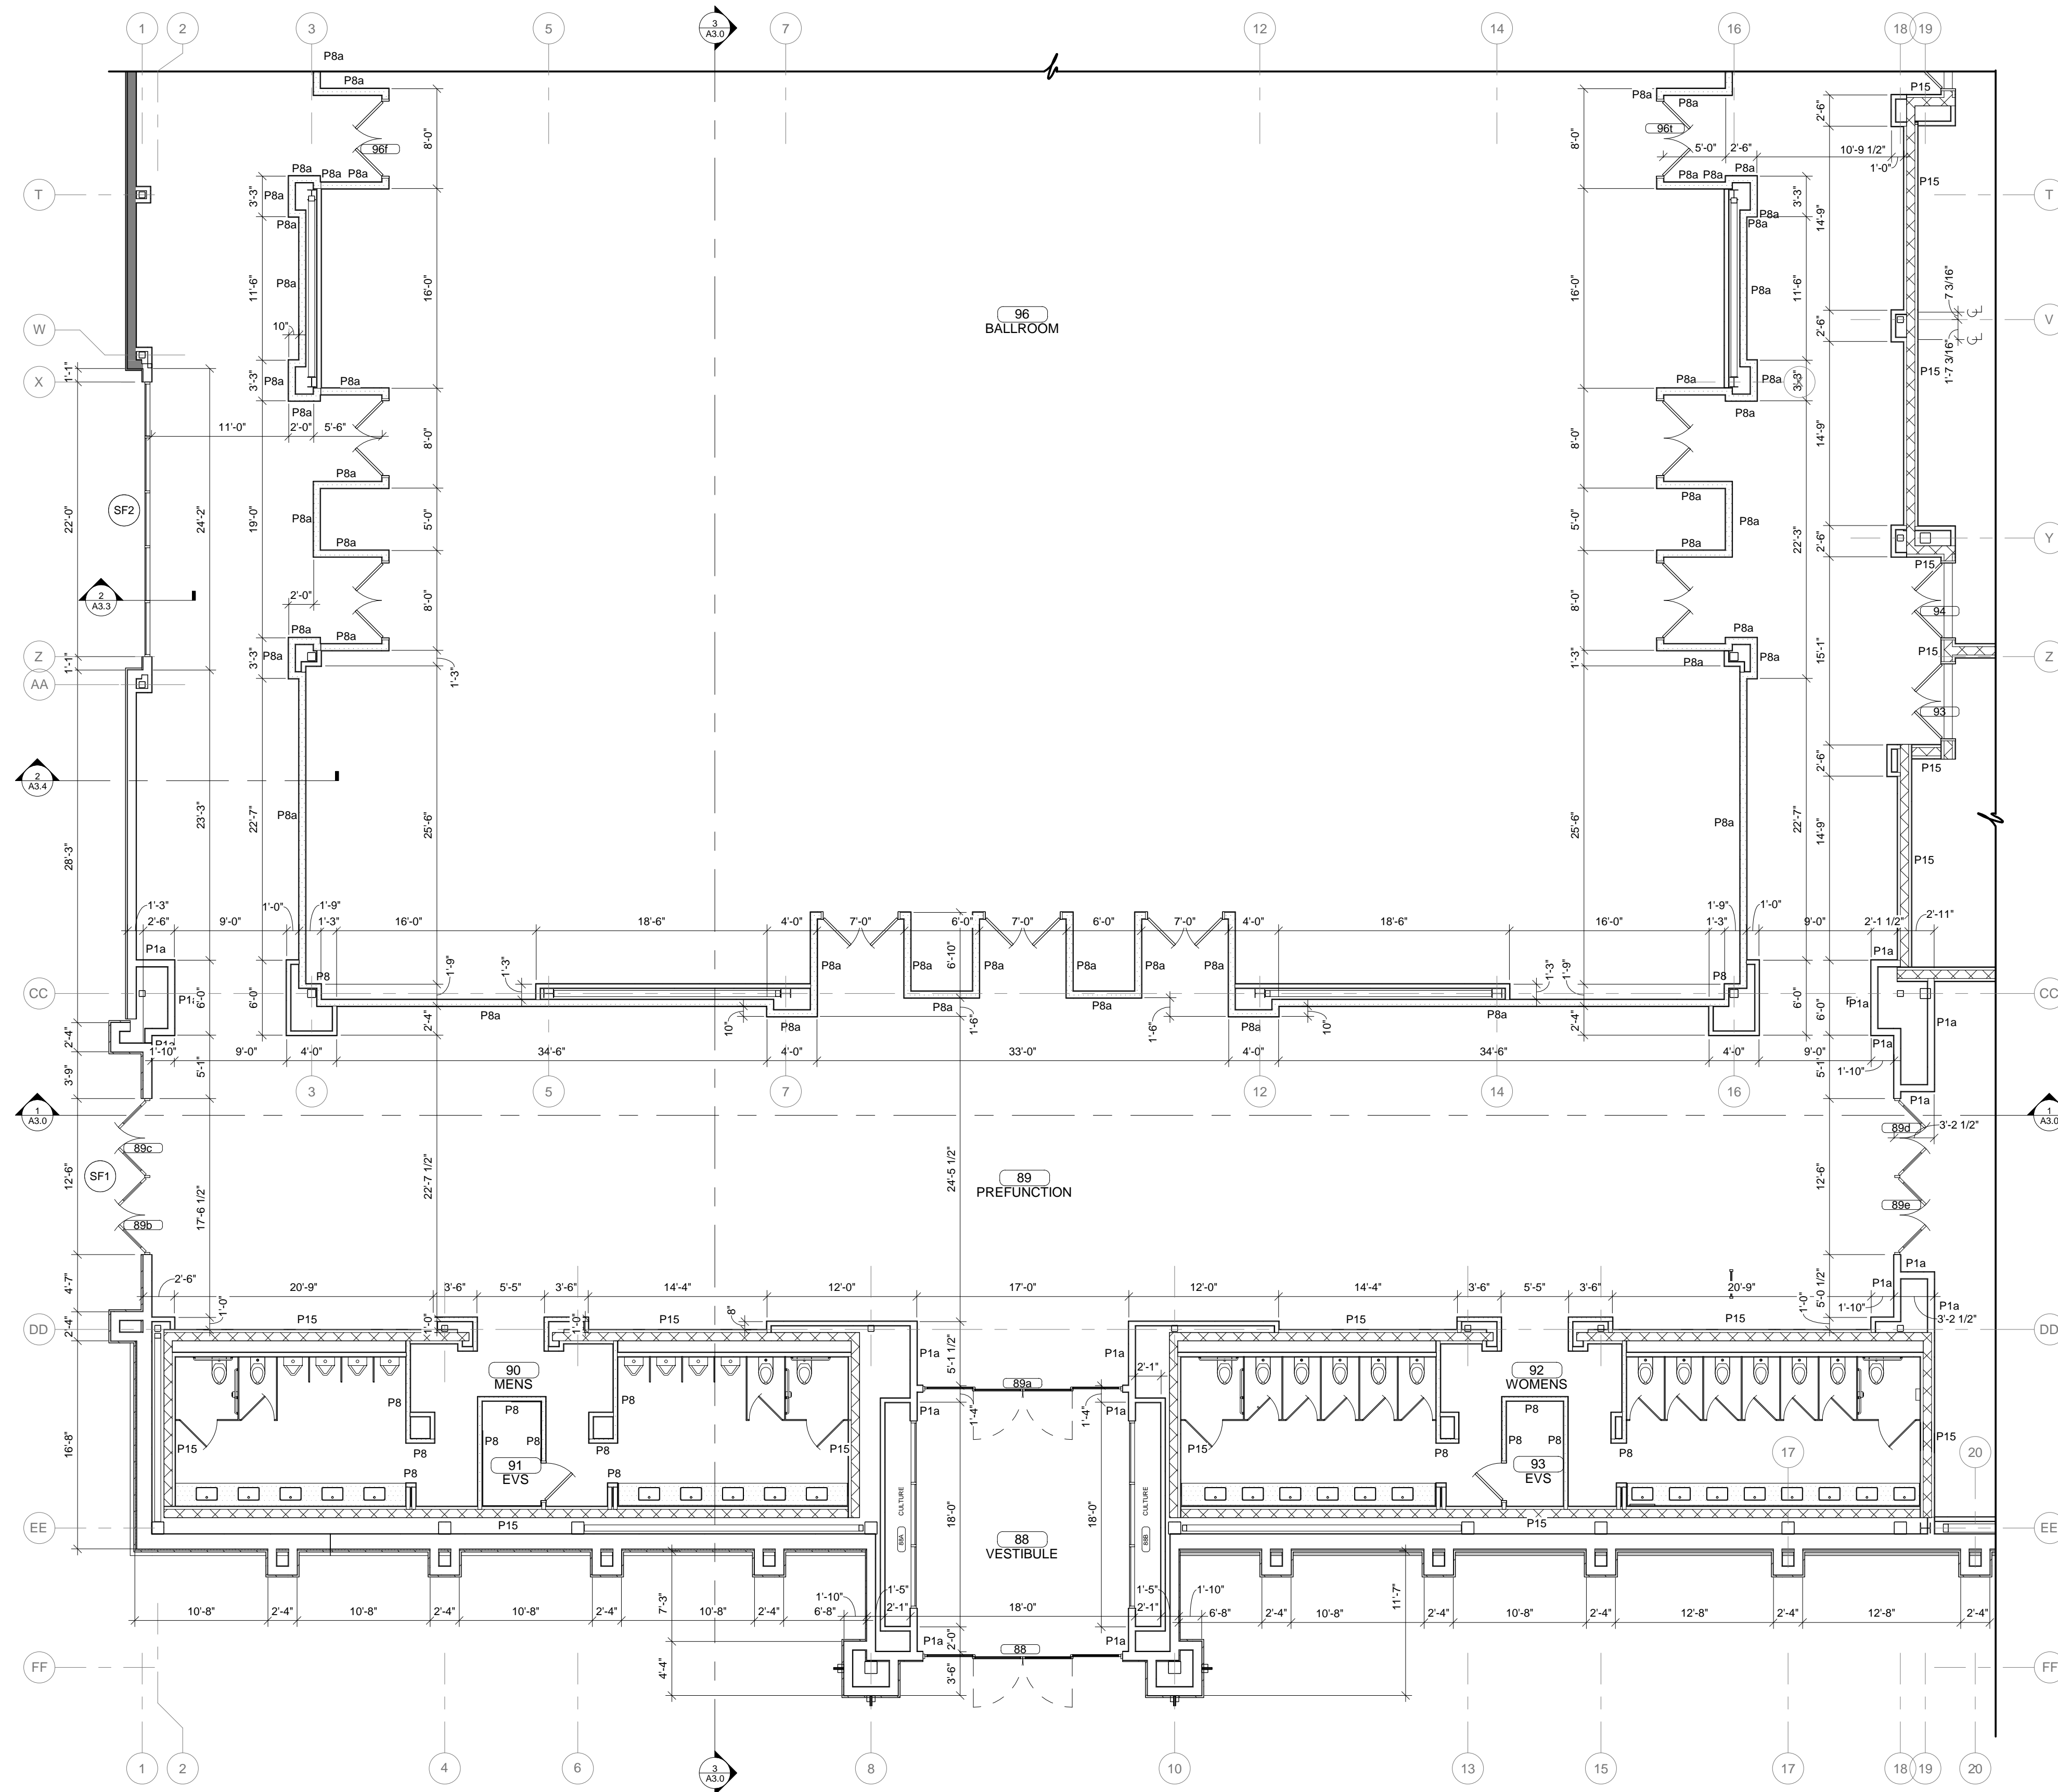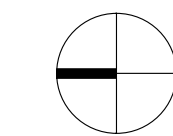


ENLARGED FLOOR PLAN  
1/8" = 1'-0"

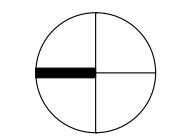

PARTITION TYPES


	STANDARD PARTITION (P1 / P1a)
	1 HOUR FIRE BARRIER - U419 (P2 / P2a)
	1 HOUR FIRE BARRIER / SOUND PARTITION - U419 (P5 / P5a)
	SECURITY / SOUND PARTITION (P7 / P7a)
	SOUND PARTITION (P8 / P8a)
	COOLER (P14)
	CONCRETE PARTITION (P15)

NOTE: ALL PARTITIONS ARE TYPE P1 U.N.O.

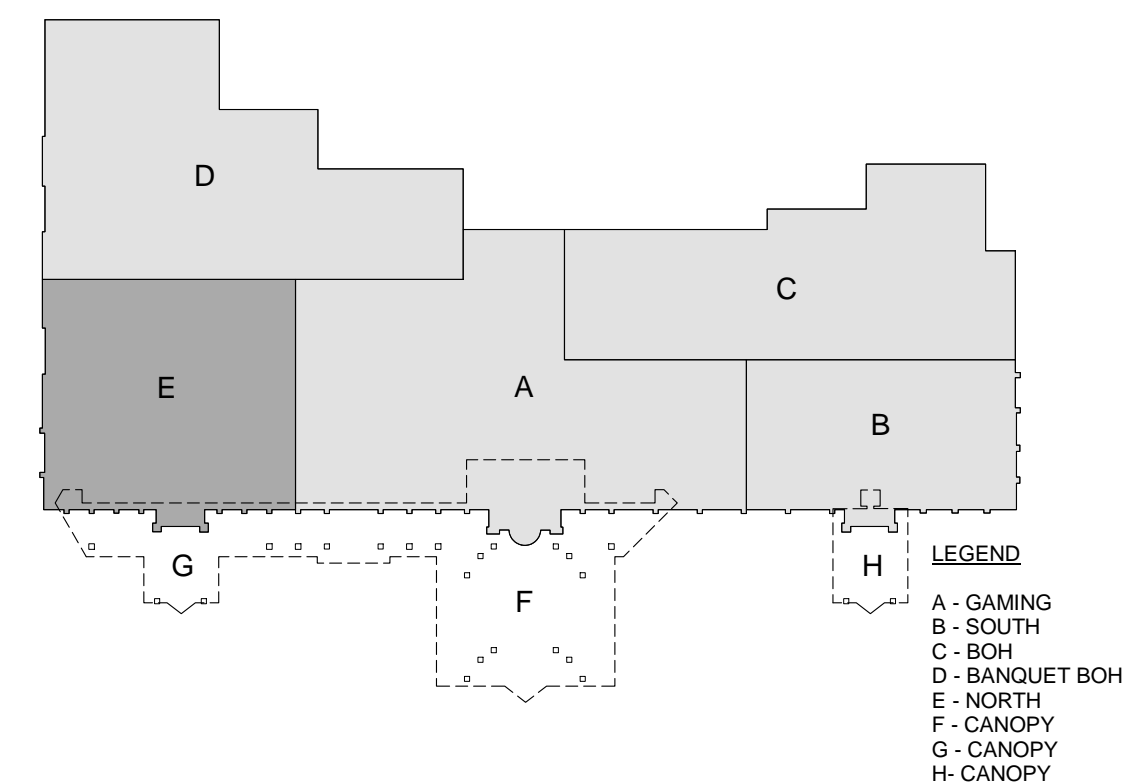


LEGEND

- A - GAMING
- B - SOUTH
- C - BOH
- D - BANQUET BOH
- E - NORTH
- F - CANOPY
- G - CANOPY
- H - CANOPY

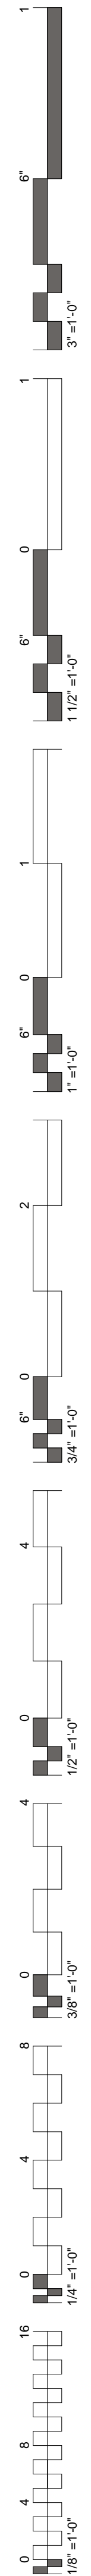




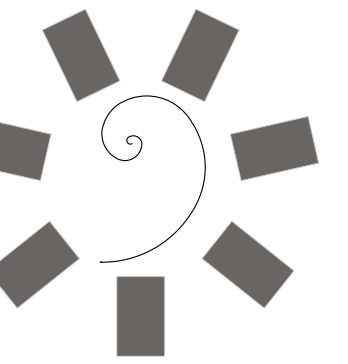

James R. Childers  
Architect, Inc.

45 South 4th Street  
Fort Smith, AR 72901  
479-783-2480  
www.childersarchitect.com

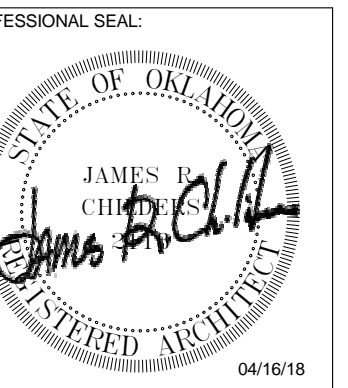

CONSULTANT LOGO:



CHEROKEE NATION ENTERTAINMENT  
TAHLEQUAH CASINO  
TAHLEQUAH, OKLAHOMA

PROJECT PHASE:


BID PACKAGE 03

REVISIONS		
#	DATE	DESCRIPTION


DATE: 04/16/18 JOB NUMBER: 17-06

SHEET NUMBER: A1.11


PARTITIONS TYPES

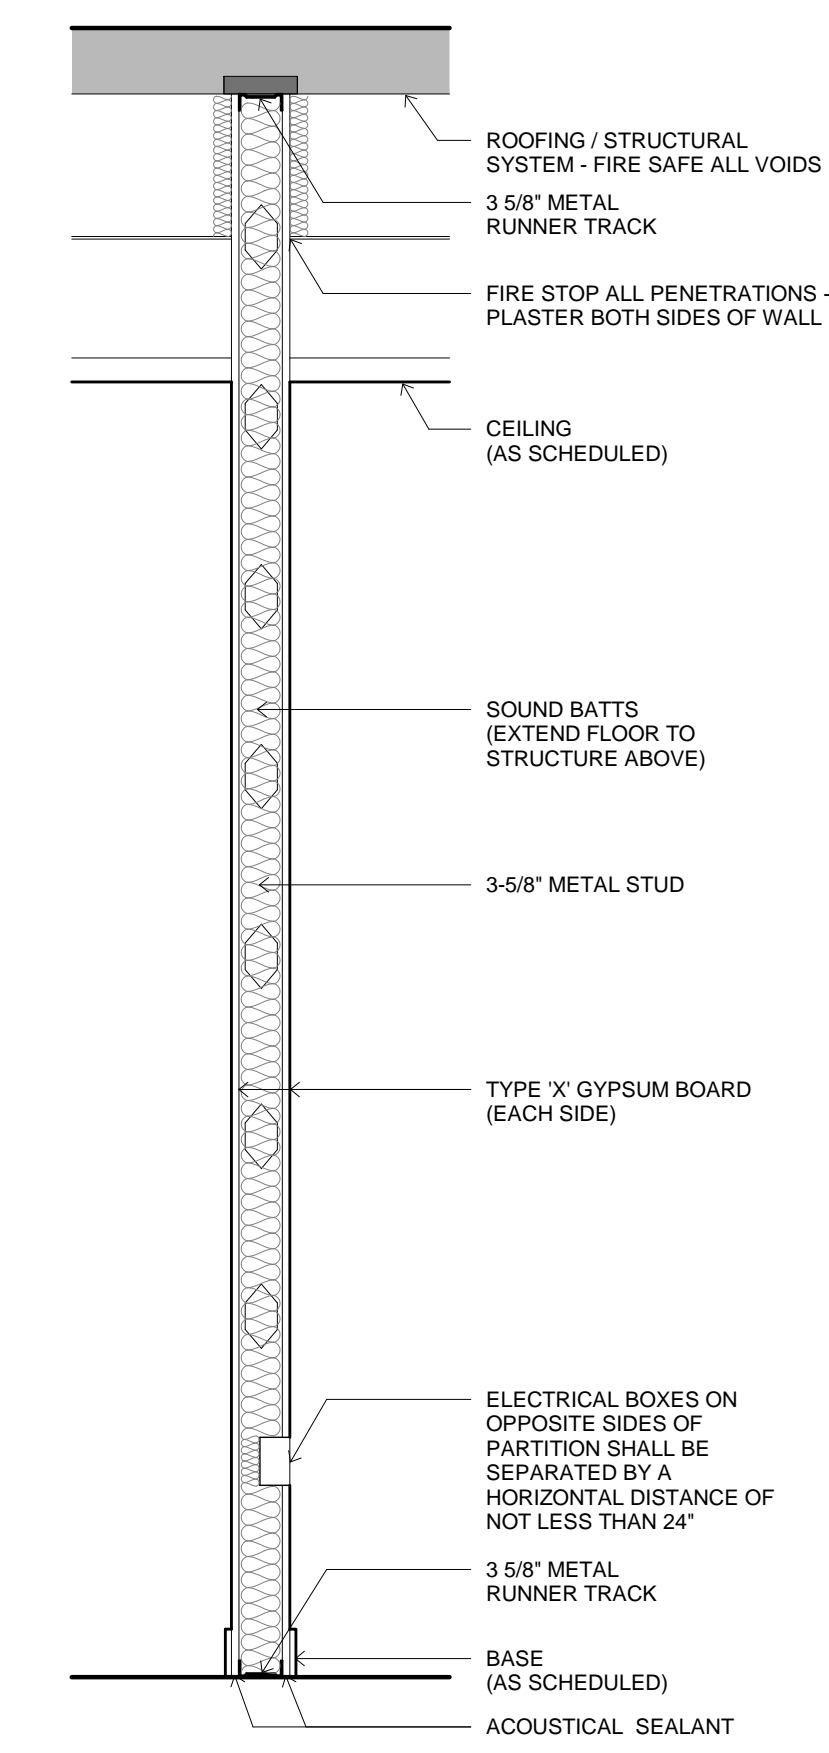


6 PARTITION TYPE - P5a  
3/4" = 1'-0" 6" FIRE / SOUND BARRIER (1 HOUR) U419

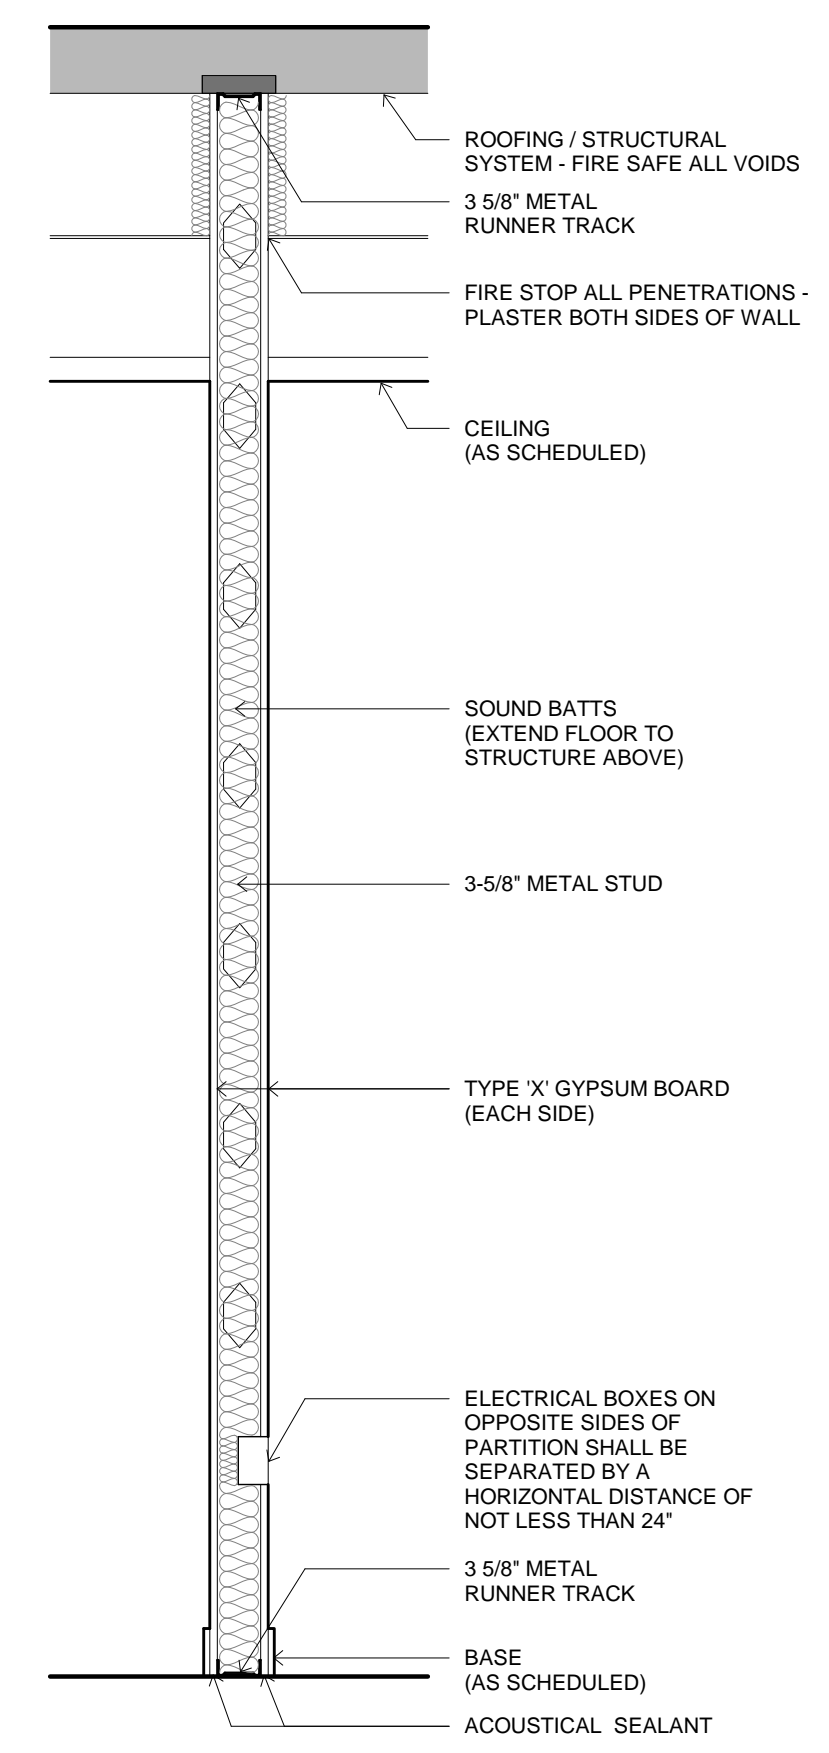


5 PARTITION TYPE - P5  
3/4" = 1'-0" 3-5/8" FIRE / SOUND BARRIER (1 HOUR) U419

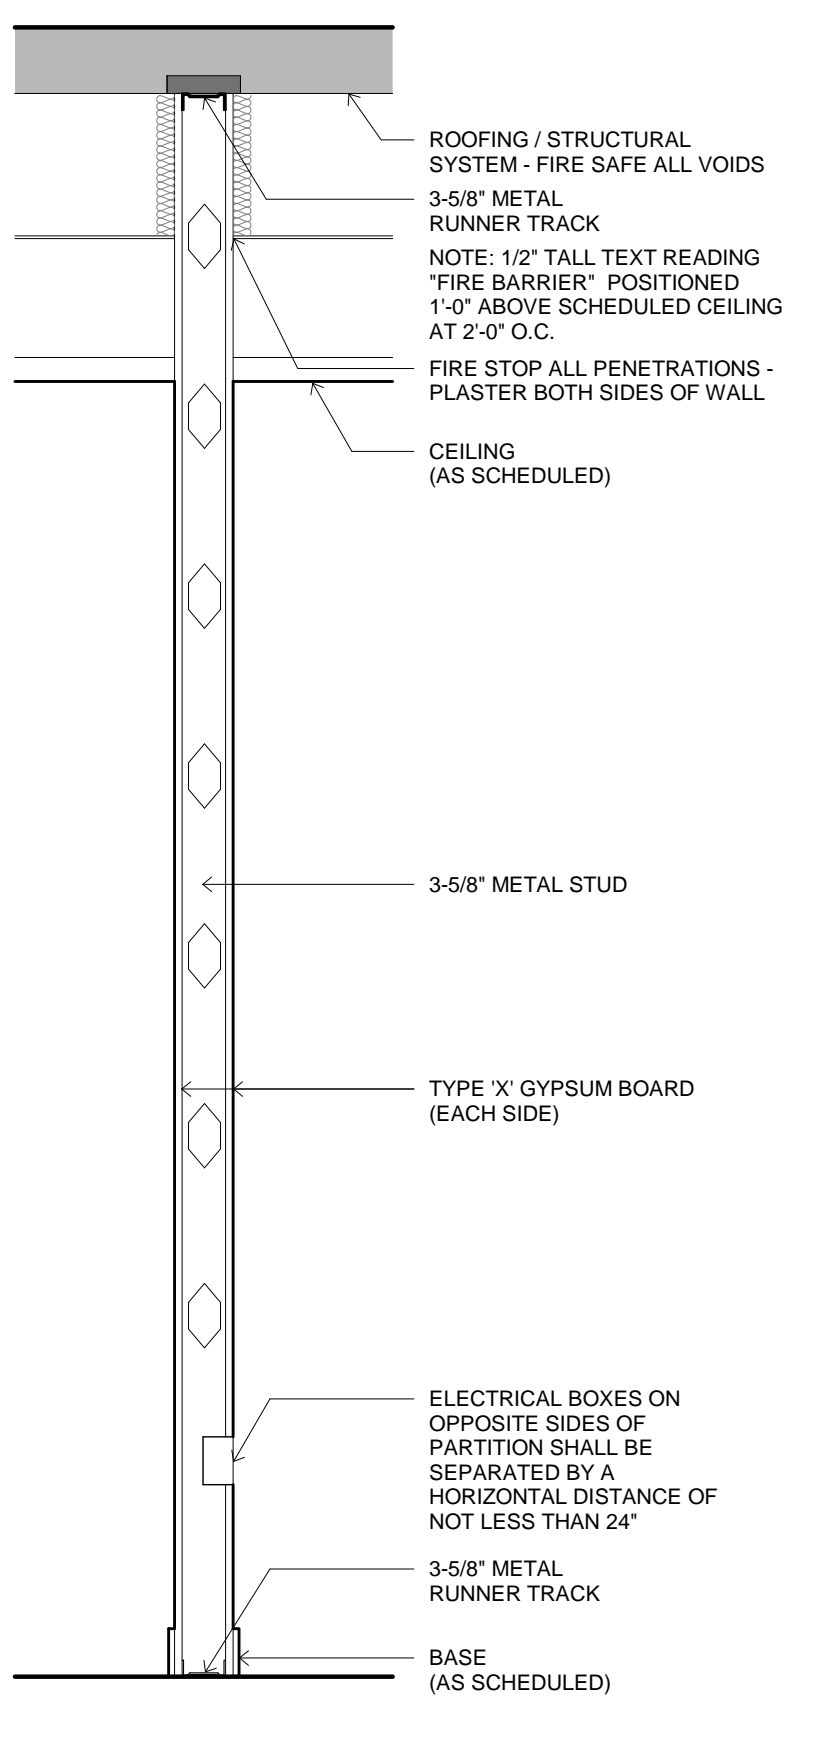


4 PARTITION TYPE - P2a  
3/4" = 1'-0" 6" FIRE BARRIER (1 HOUR) U419

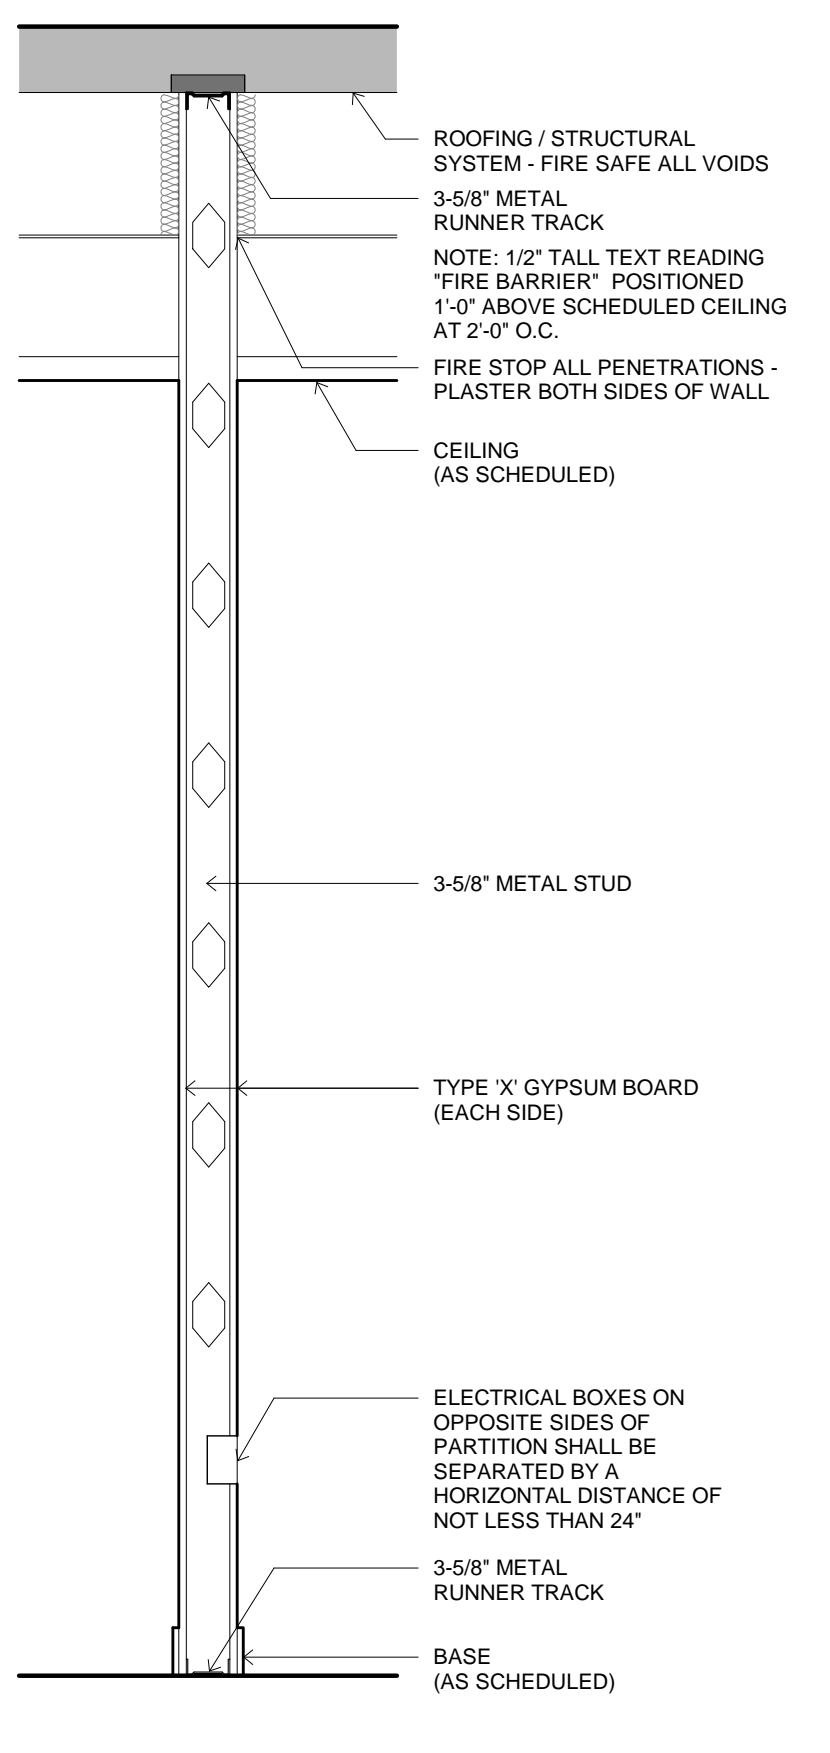


3 PARTITION TYPE - P2  
3/4" = 1'-0" 3-5/8" FIRE BARRIER (1 HOUR) U419

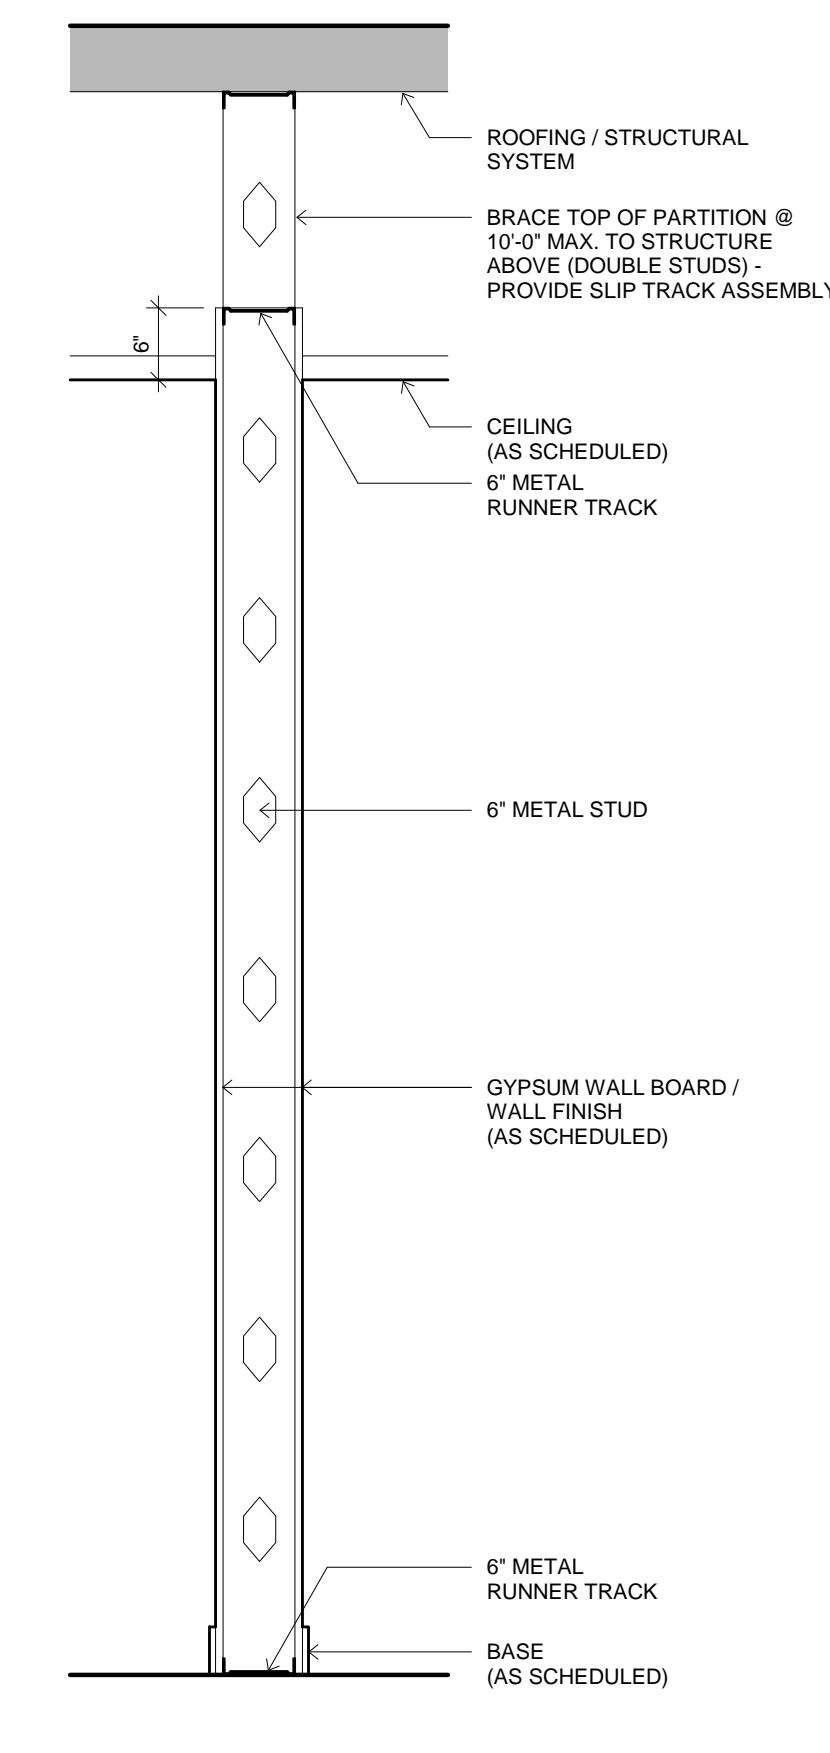


2 PARTITION TYPE - P1a  
3/4" = 1'-0" 6" PARTITION

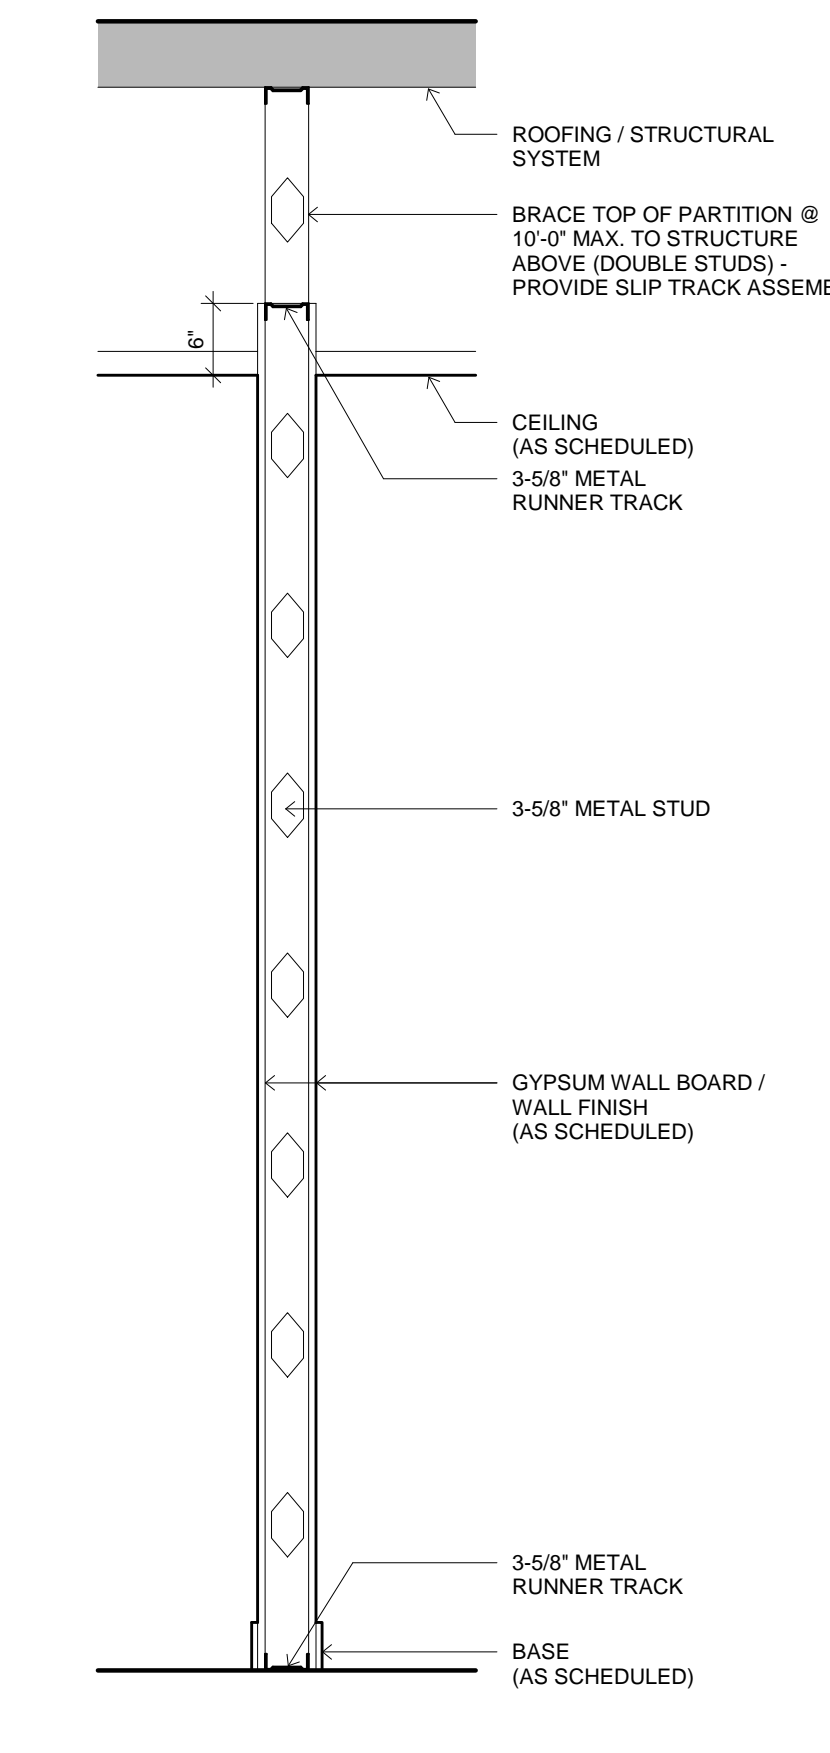


1 PARTITION TYPE - P1  
3/4" = 1'-0" 3-5/8" PARTITION

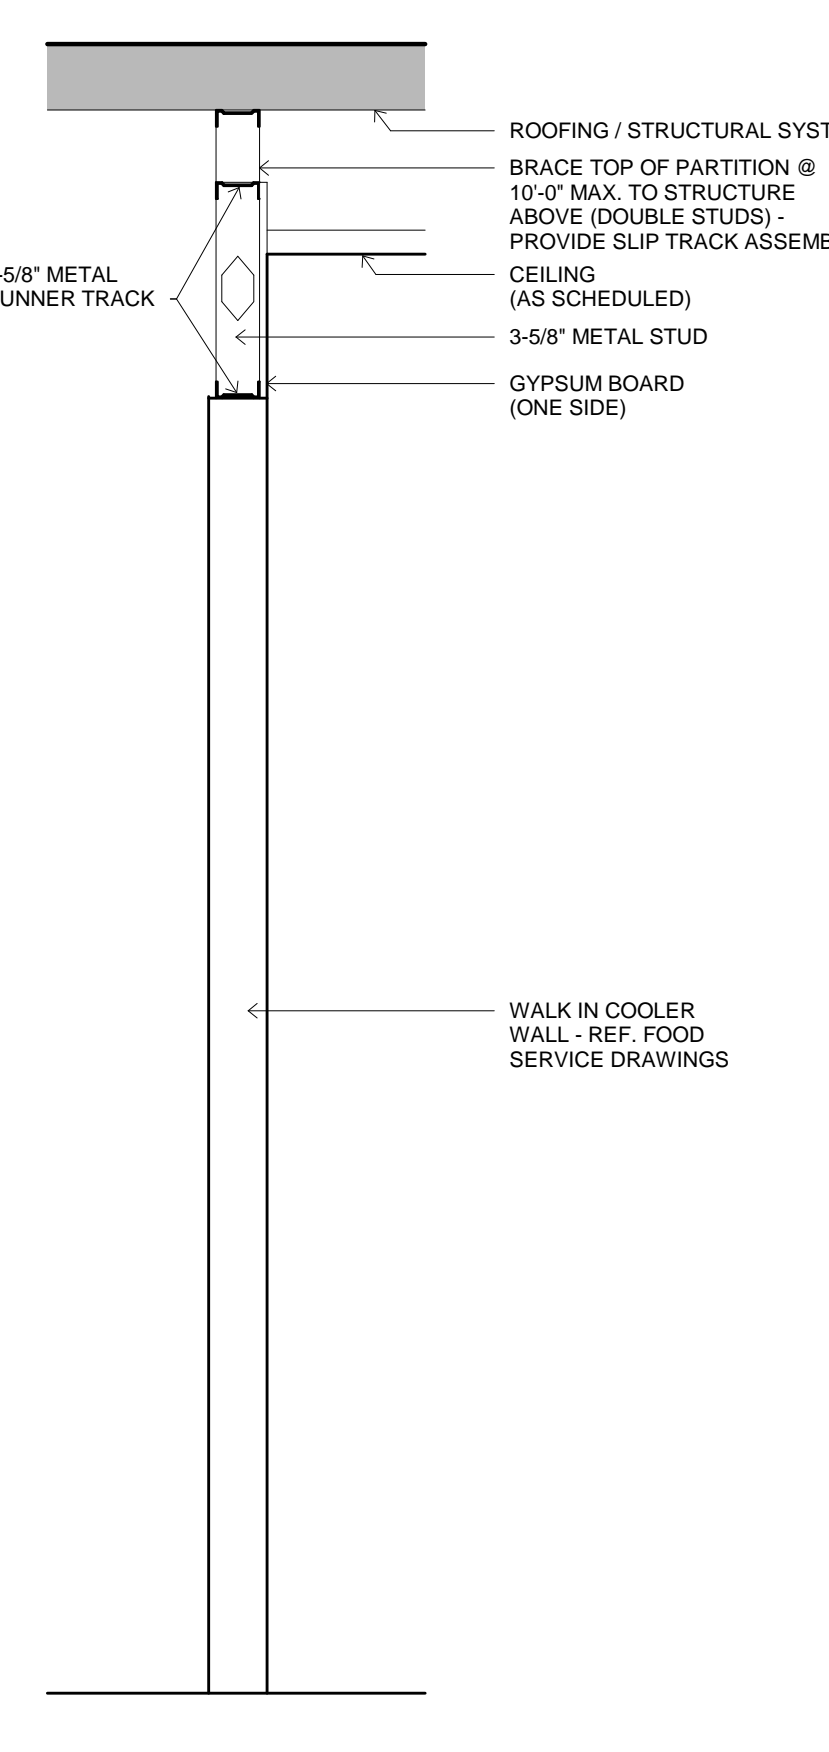


11 PARTITION TYPE - P14  
3/4" = 1'-0" COOLER / FREEZER PARTITION

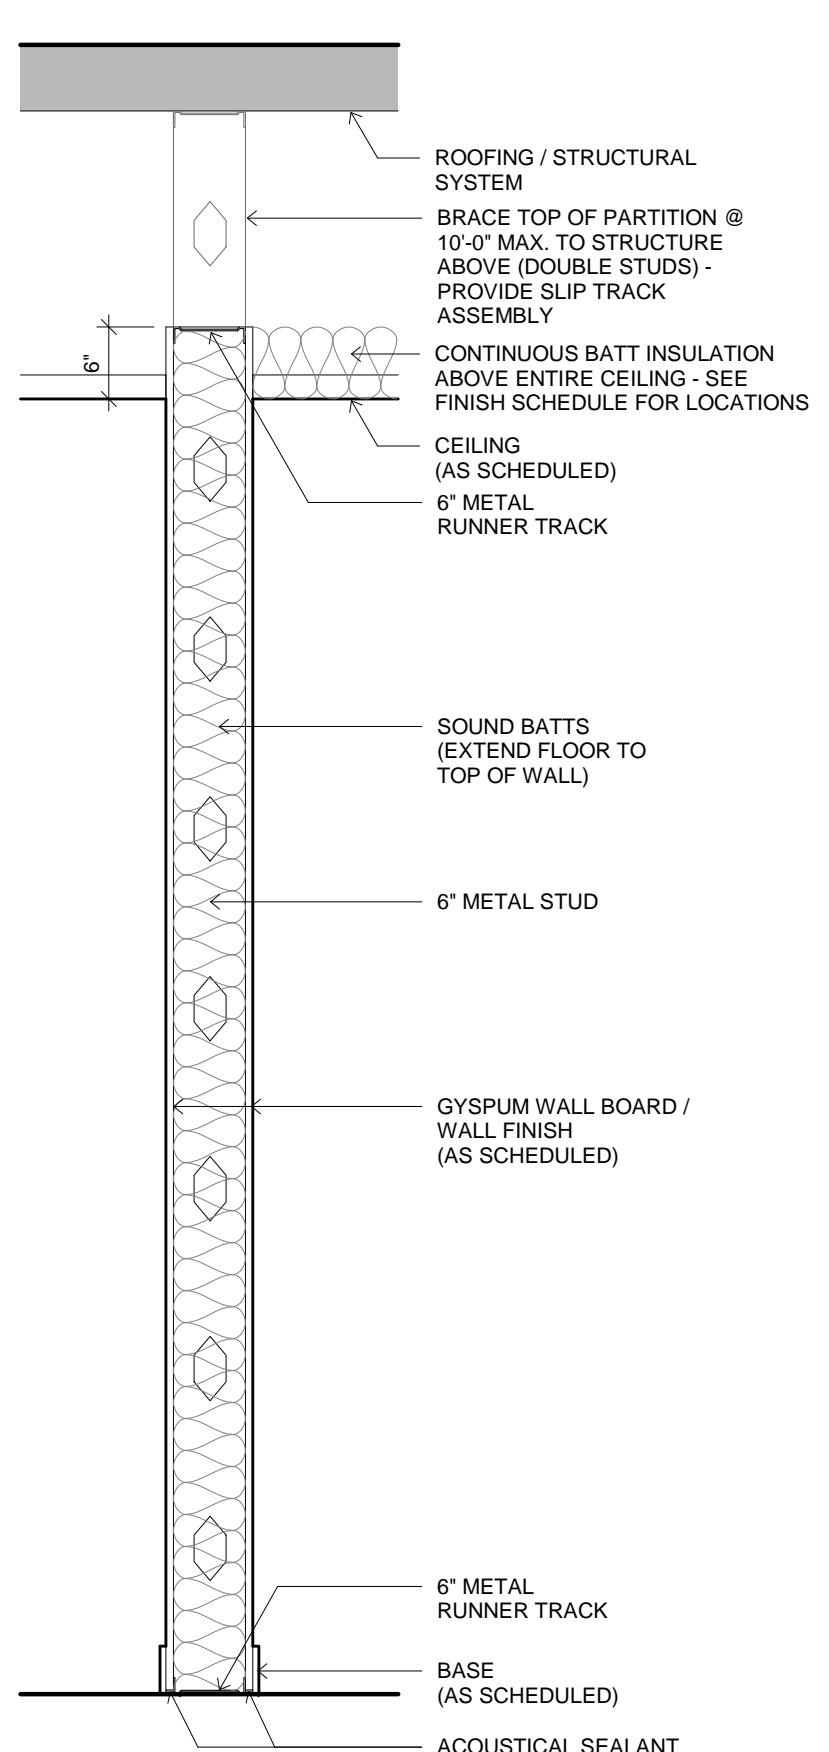


10 PARTITION TYPE - P8a  
3/4" = 1'-0" 6" SOUND PARTITION

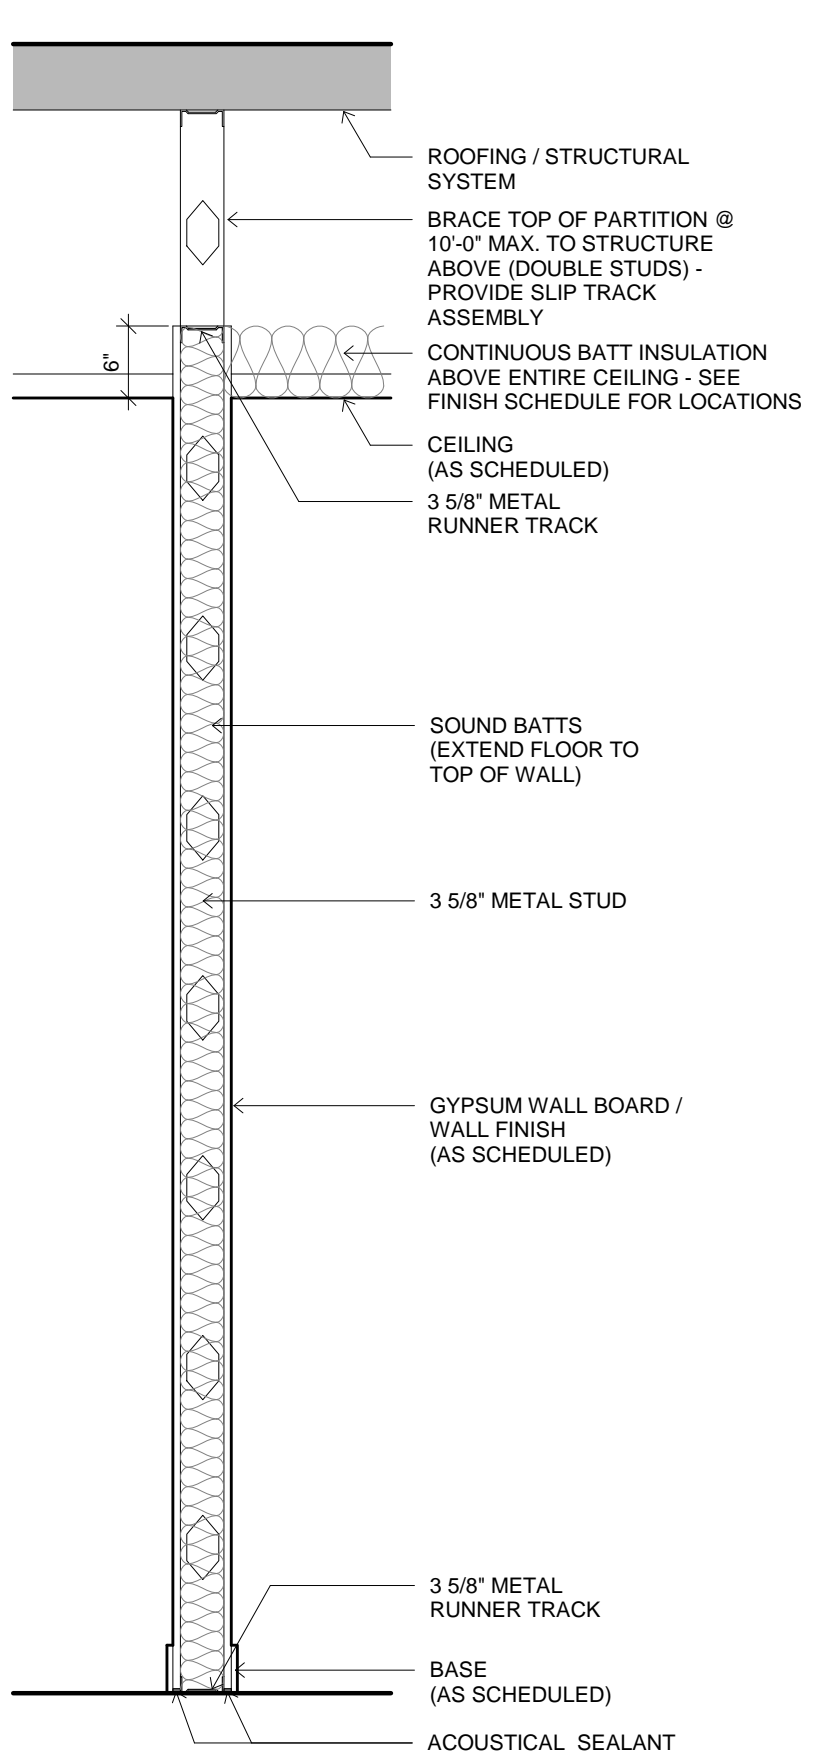

9 PARTITION TYPE - P8  
3/4" = 1'-0" 3-5/8" SOUND PARTITION

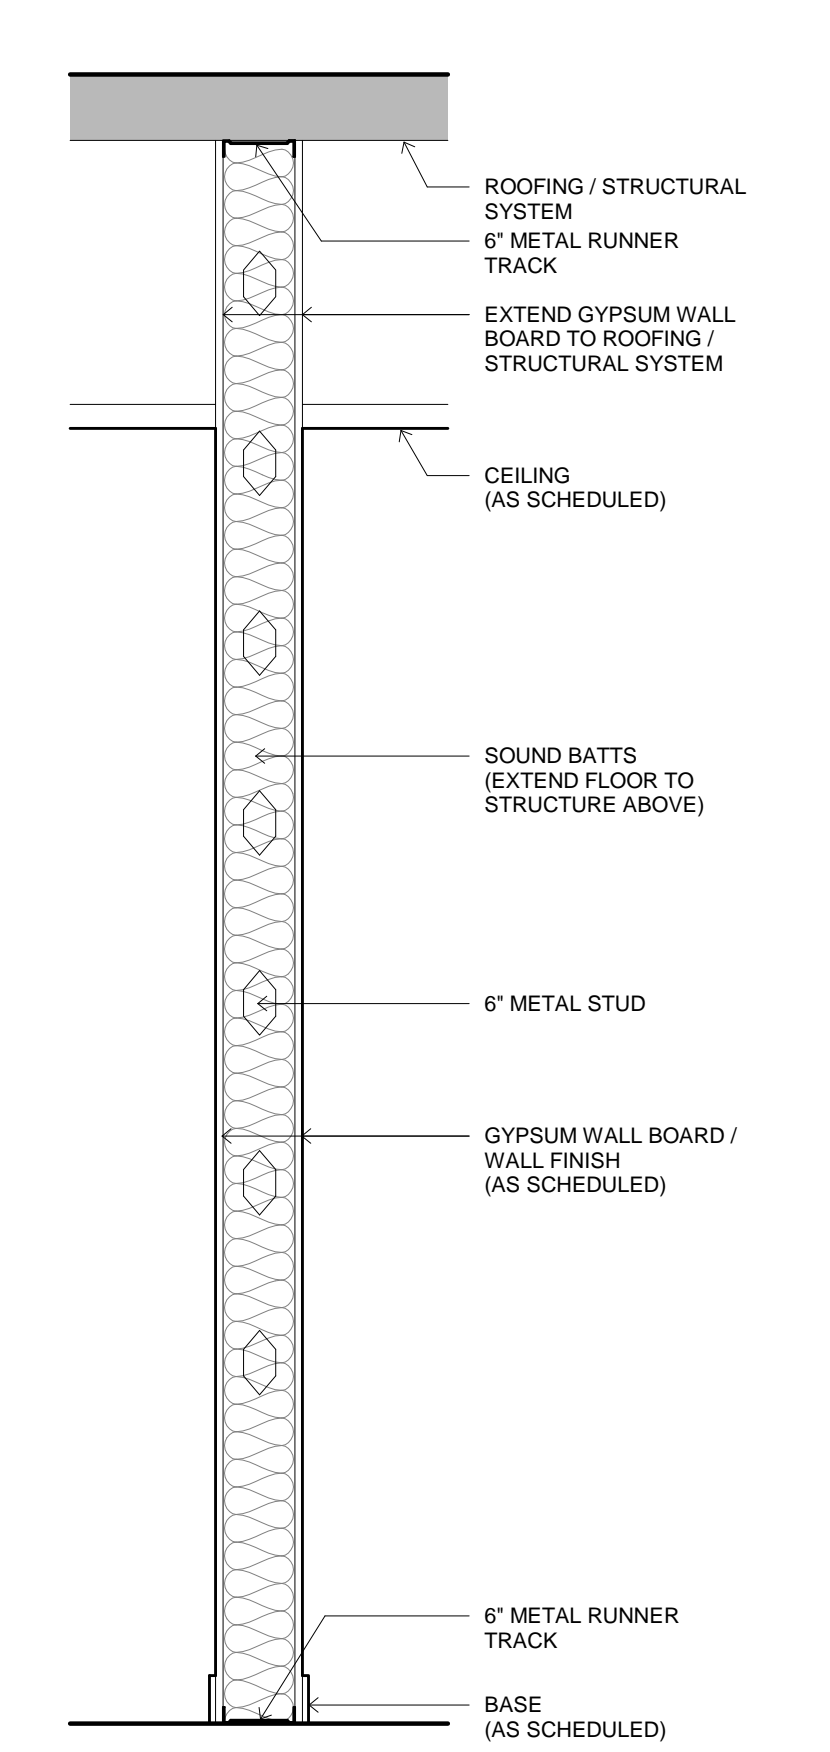

8 PARTITION TYPE - P7a  
3/4" = 1'-0" 6" SECURITY/SOUND PARTITION

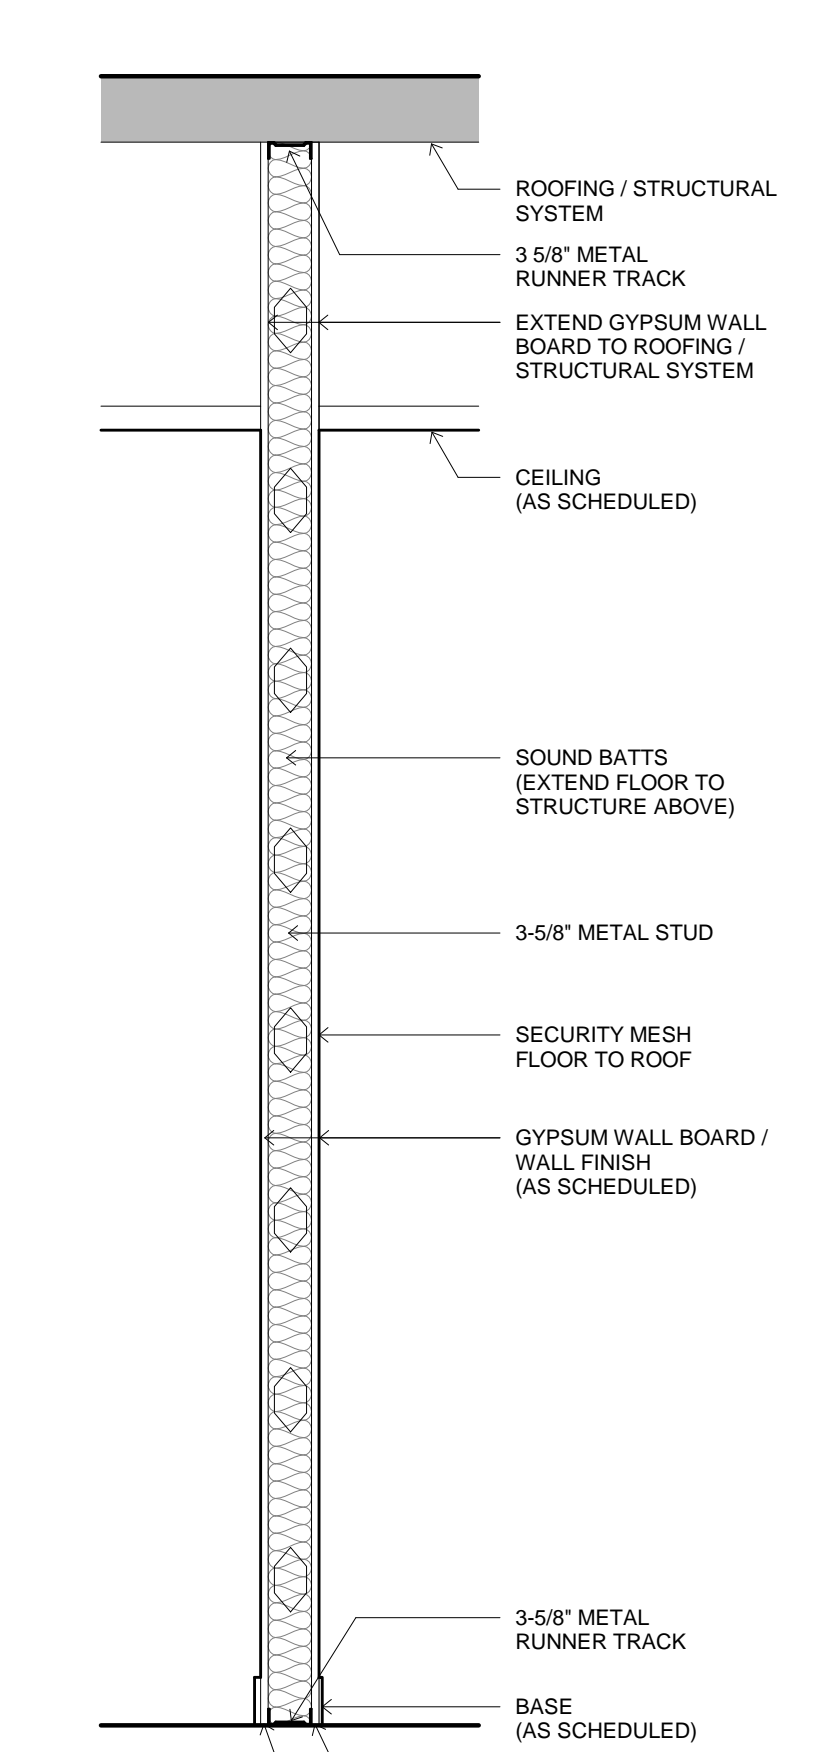


7 PARTITION TYPE - P7  
3/4" = 1'-0" 3-5/8" SECURITY/SOUND PARTITION


**PARTITION TYPES**

	STANDARD PARTITION (P1 / P1a)
	1 HOUR FIRE BARRIER - U419 (P2 / P2a)
	1 HOUR FIRE BARRIER / SOUND PARTITION - U419 (P5 / P5a)
	SECURITY / SOUND PARTITION (P7 / P7a)
	SOUND PARTITION (P8 / P8a)
	COOLER (P14)
	CONCRETE PARTITION (P15)



NOTE: ALL PARTITIONS ARE TYPE P1 U.N.O.

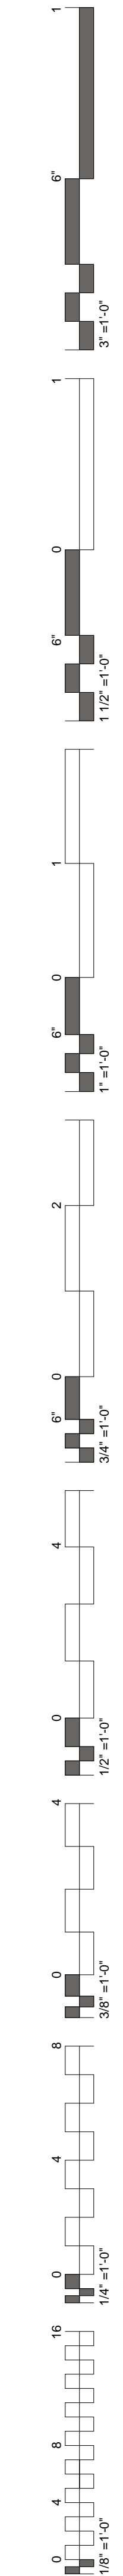



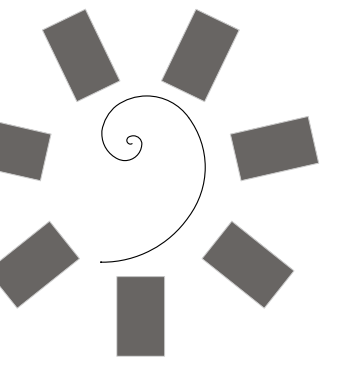

James R. Childers  
Architect, Inc.  
45 South 4th Street  
Fort Smith, AR 72901  
479-783-2480  
www.childersarchitect.com

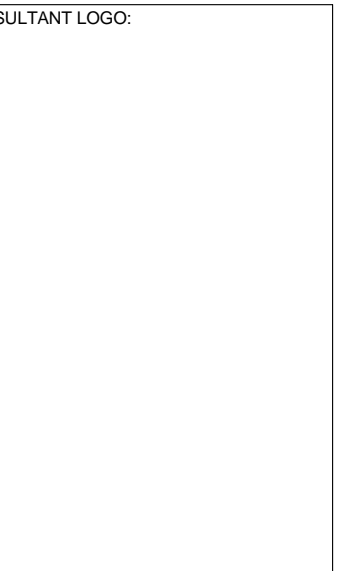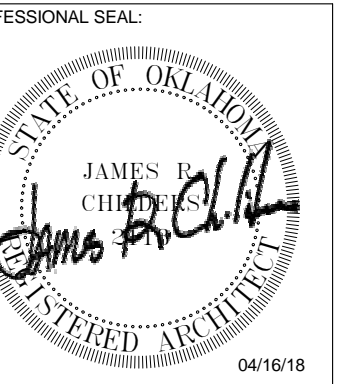

CHEROKEE NATION ENTERTAINMENT  
TAHLEQUAH CASINO  
TAHLEQUAH, OKLAHOMA


PROJECT PHASE:  
BID PACKAGE 03

REVISIONS		
#	DATE	DESCRIPTION


DATE: 04/16/18  
JOB NUMBER: 17-06

SHEET NUMBER:  
A1.12


PARTITION TYPES & DETAILS

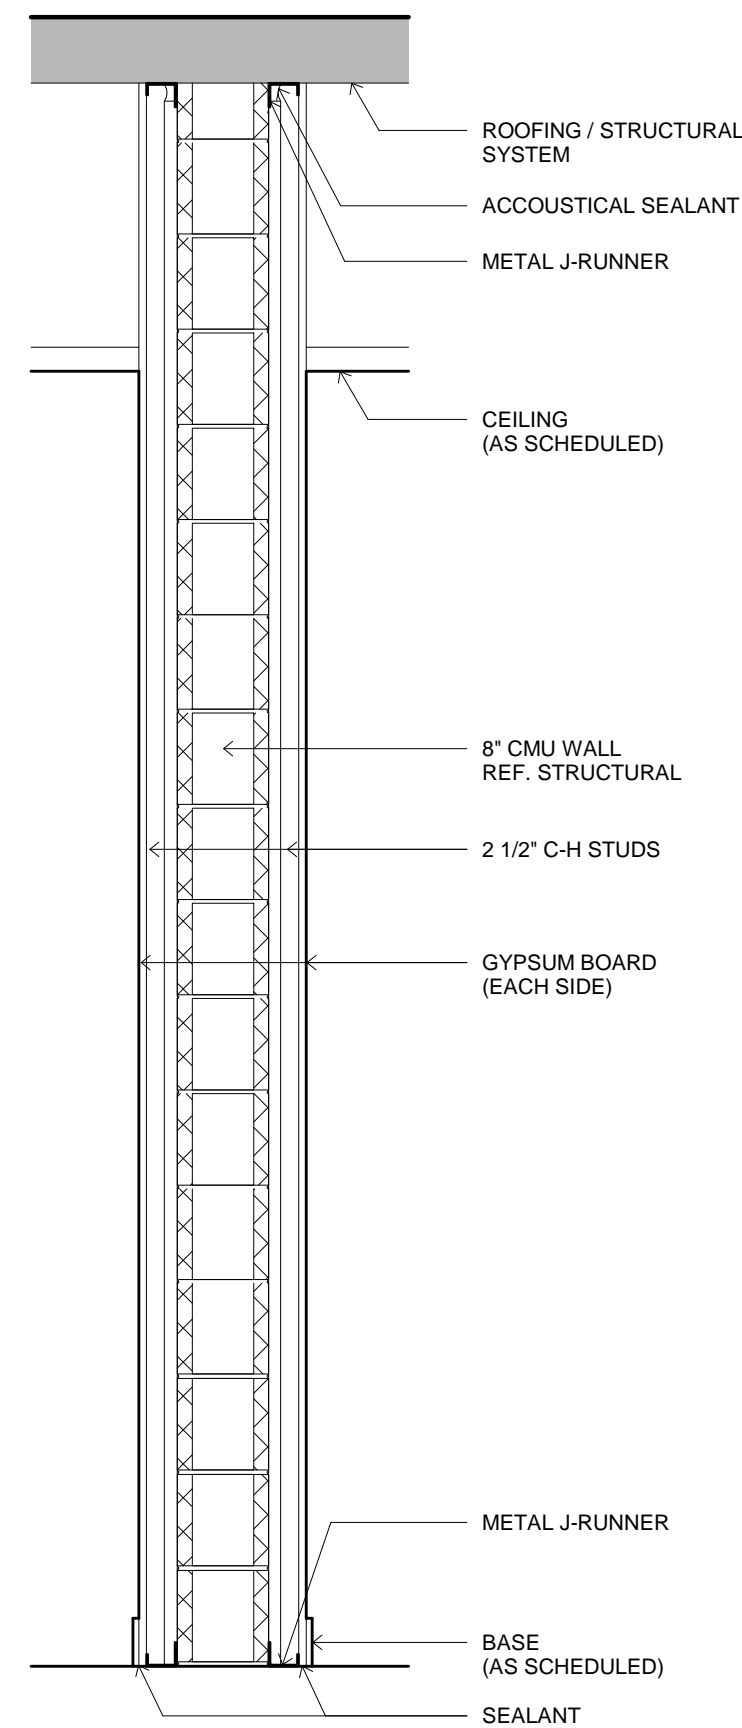

1 PARTITION TYPE - P15  
3/4" = 1'-0"

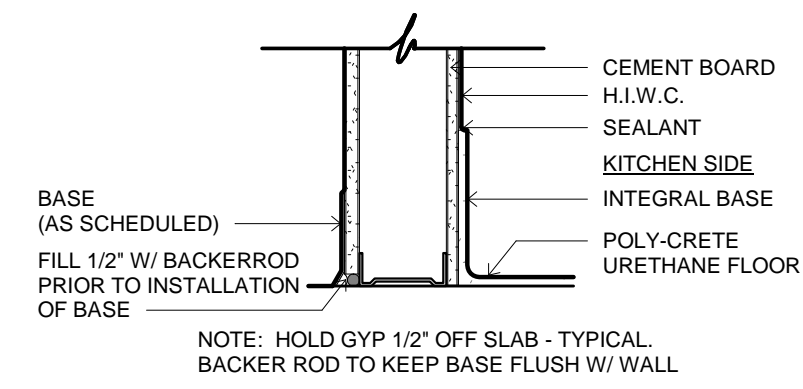

2 INTEGRAL BASE DETAIL  
1 1/2" = 1'-0"

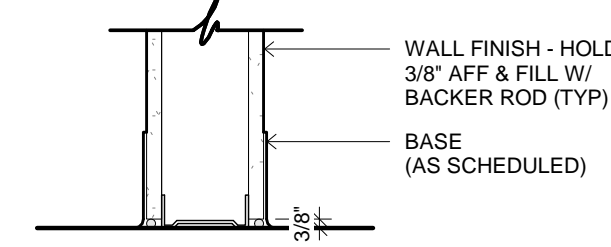


3 TYPICAL GYP @ BASE DETAIL  
1 1/2" = 1'-0"


**PARTITION TYPES**

	STANDARD PARTITION (P1 / P1a)
	1 HOUR FIRE BARRIER - U419 (P2 / P2a)
	1 HOUR FIRE BARRIER / SOUND PARTITION - U419 (P5 / P5a)
	SECURITY / SOUND PARTITION (P7 / P7a)
	SOUND PARTITION (P8 / P8a)
	COOLER (P14)
	CONCRETE PARTITION (P15)

NOTE: ALL PARTITIONS ARE TYPE P1 U.N.O.

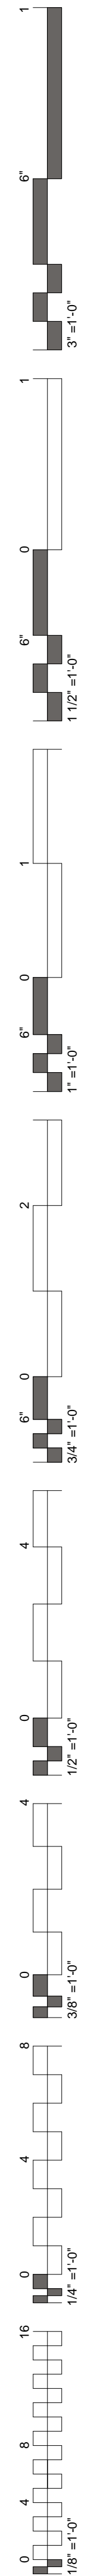




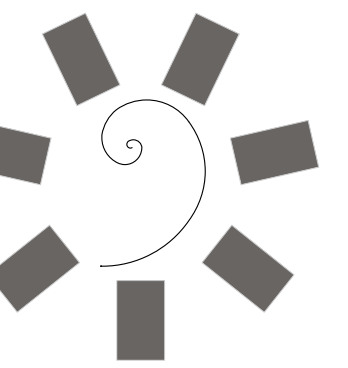

James R. Childers  
Architect, Inc.

45 South 4th Street  
Fort Smith, AR 72901  
479-783-2480  
www.childersarchitect.com

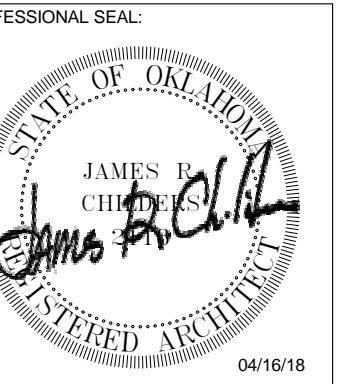

CONSULTANT LOGO:

CLIENT:  
CHEROKEE NATION  
Entertainment



CHEROKEE NATION ENTERTAINMENT  
TAHLEQUAH CASINO  
TAHLEQUAH, OKLAHOMA

PROJECT PHASE:


BID PACKAGE 03

REVISIONS		
#	DATE	DESCRIPTION


DATE: 04/16/18 JOB NUMBER: 17-06

SHEET NUMBER: A2.0


EXTERIOR  
ELEVATIONS

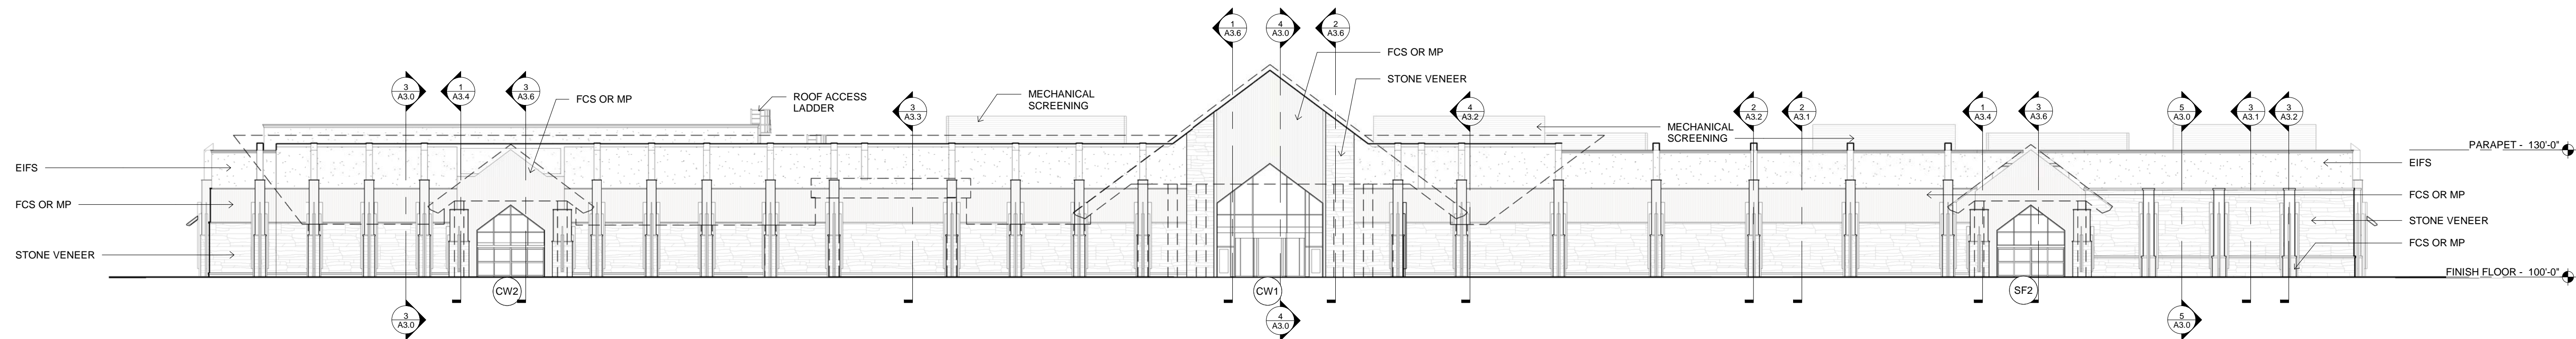


1 EXTERIOR ELEVATION WEST  
3/64" = 1'-0"

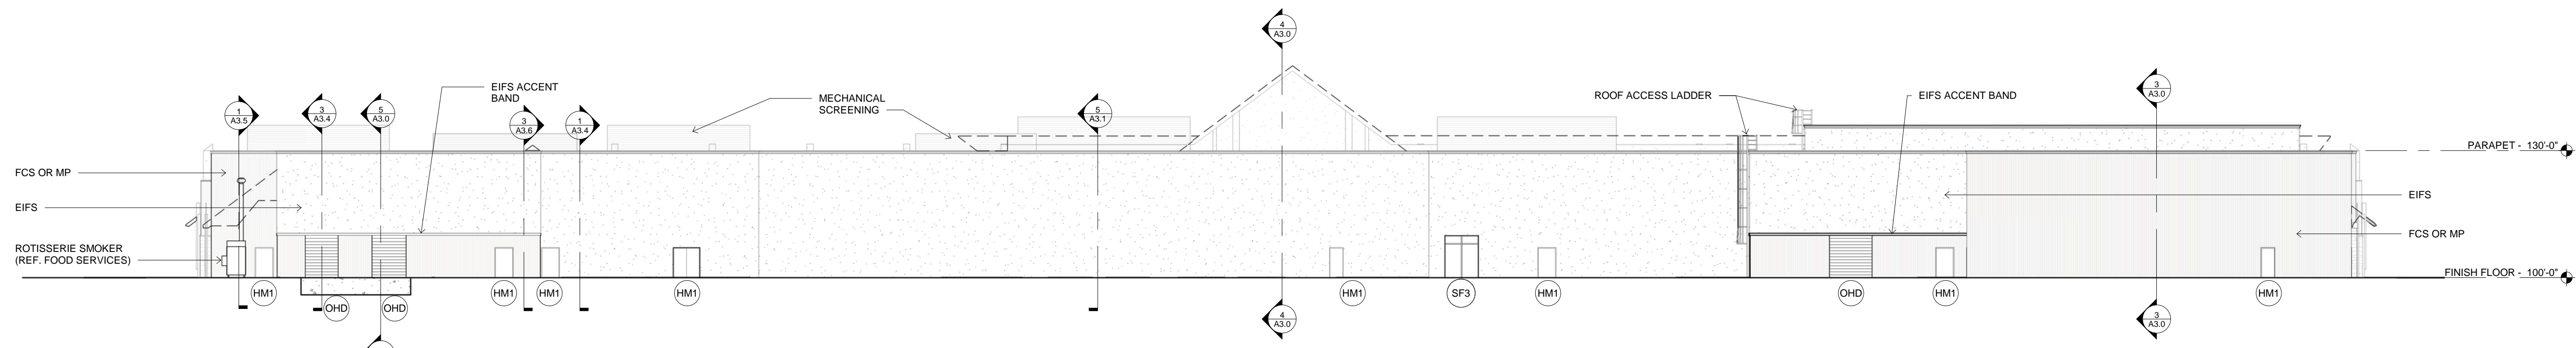

2 EXTERIOR ELEVATION EAST  
3/64" = 1'-0"

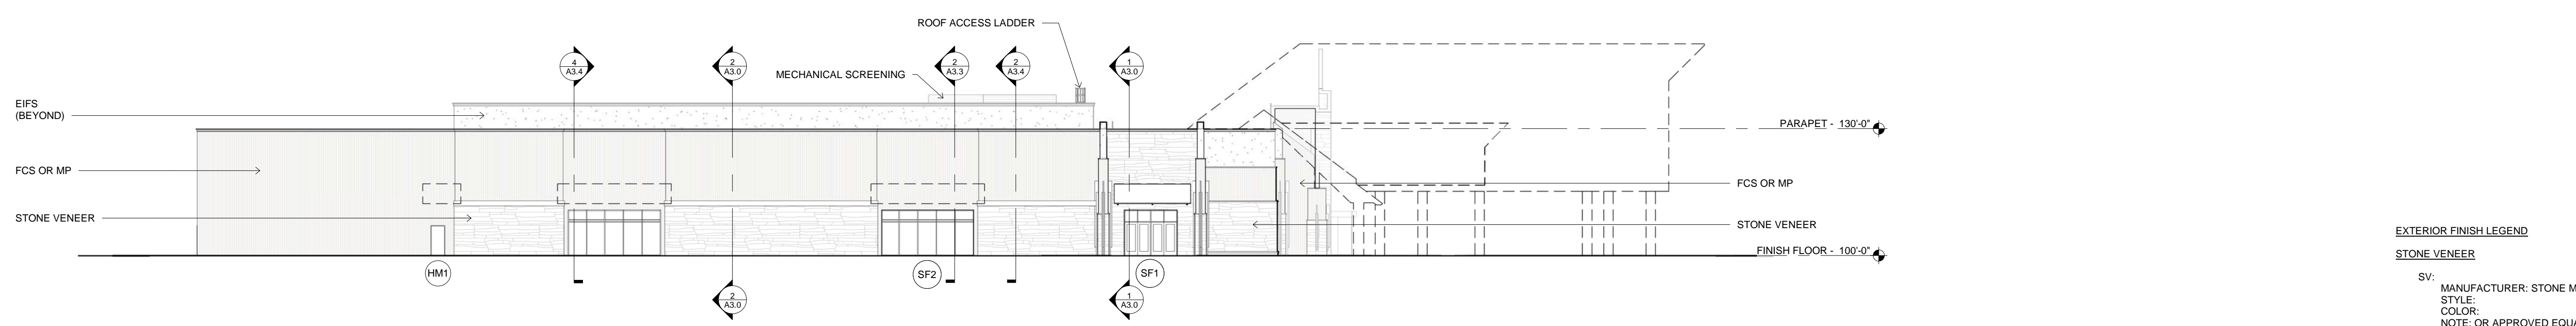


3 EXTERIOR ELEVATION NORTH  
3/64" = 1'-0"

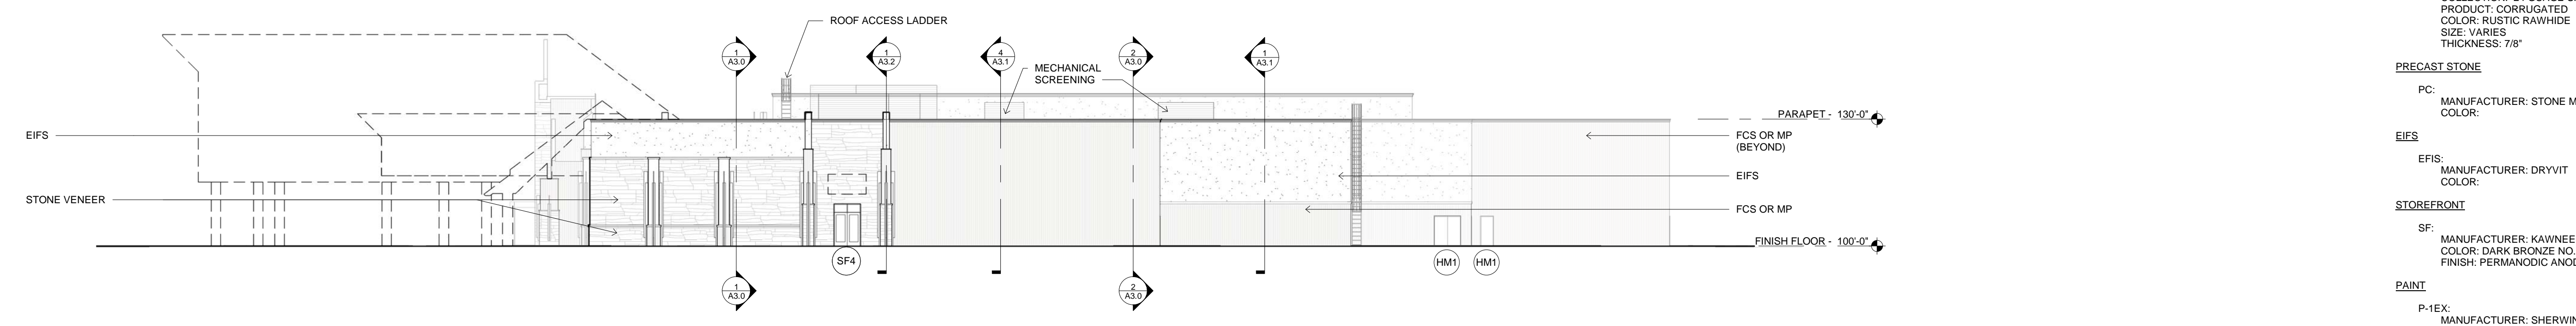


4 EXTERIOR ELEVATION SOUTH  
3/64" = 1'-0"

- EXTERIOR FINISH LEGEND**
- STONE VENEER**  
SV: MANUFACTURER: STONE MILL INC  
STYLE:  
COLOR:  
NOTE: OR APPROVED EQUAL
- FIBER CEMENT SIDING**  
FCS: MANUFACTURER: WOODTONE  
COLLECTION: RUSTICSERIES PANELS  
COLOR: SMOKEY ALDER  
SIZE: VARIES  
THICKNESS: 5/16"  
BATON: 1" X 3" - 2" ON CENTER
- METAL PANELING**  
MP: MANUFACTURER: BRIDGESTEEL  
COLLECTION: 24 GAUGE SMP - GR 50  
PRODUCT: CORRUGATED  
COLOR: RUSTIC RAWHIDE  
SIZE: VARIES  
THICKNESS: 7/8"
- PRECAST STONE**  
PC: MANUFACTURER: STONE MILL INC  
COLOR:
- EIFS**  
EIFS: MANUFACTURER: DRYVIT  
COLOR:
- STOREFRONT**  
SF: MANUFACTURER: KAWNEER  
COLOR: DARK BRONZE NO. 40  
FINISH: PERMANODIC ANODIZED FINISHES
- PAINT**  
P-1EX: MANUFACTURER: SHERWIN WILLIAMS  
COLOR: SEALSKIN SW7675  
SHEEN: LOW SHEEN  
TYPE: A-100 EXTERIOR LATEX, A12 SERIES

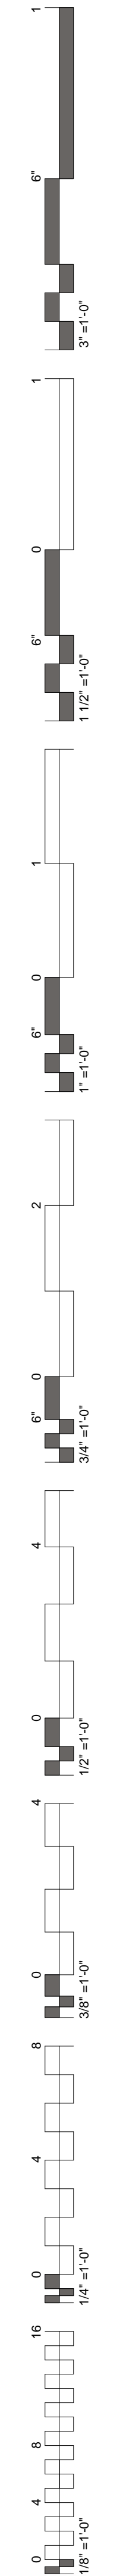




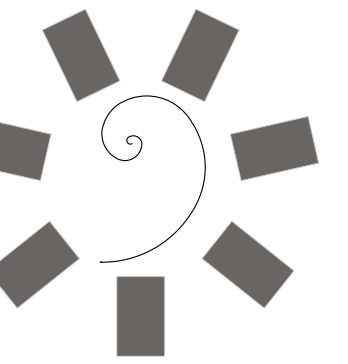


James R. Childers  
Architect, Inc.

45 South 4th Street  
Fort Smith, AR 72901  
479-783-2480  
www.childersarchitect.com

PROFESSIONAL SEAL:

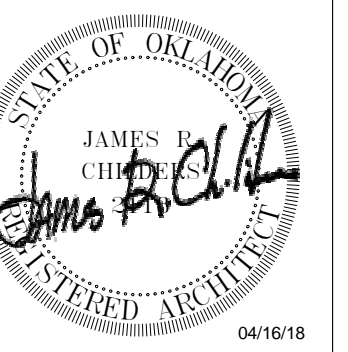

CONSULTANT LOGO:

 

CLIENT:



CHEROKEE NATION ENTERTAINMENT  
TAHLEQUAH CASINO  
TAHLEQUAH, OKLAHOMA

PROJECT PHASE:


BID PACKAGE 03

REVISIONS	
#	DESCRIPTION


DATE: 04/16/18 JOB NUMBER: 17-06

SHEET NUMBER: A3.0


BUILDING SECTIONS

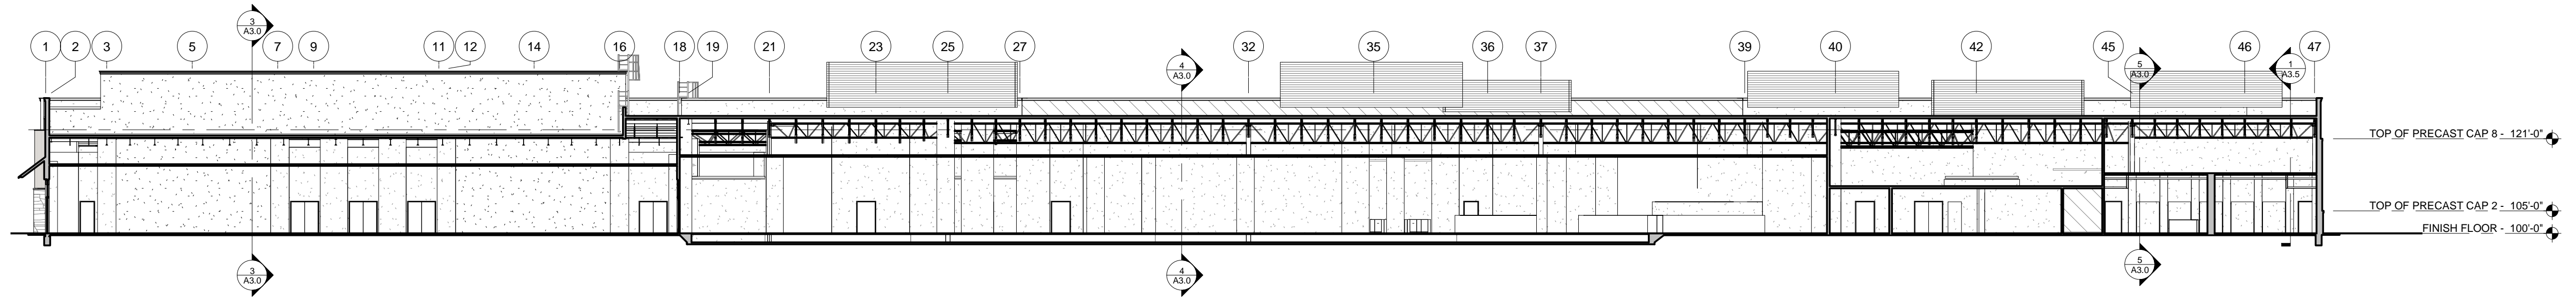


1 BUILDING SECTION  
3/64" = 1'-0"

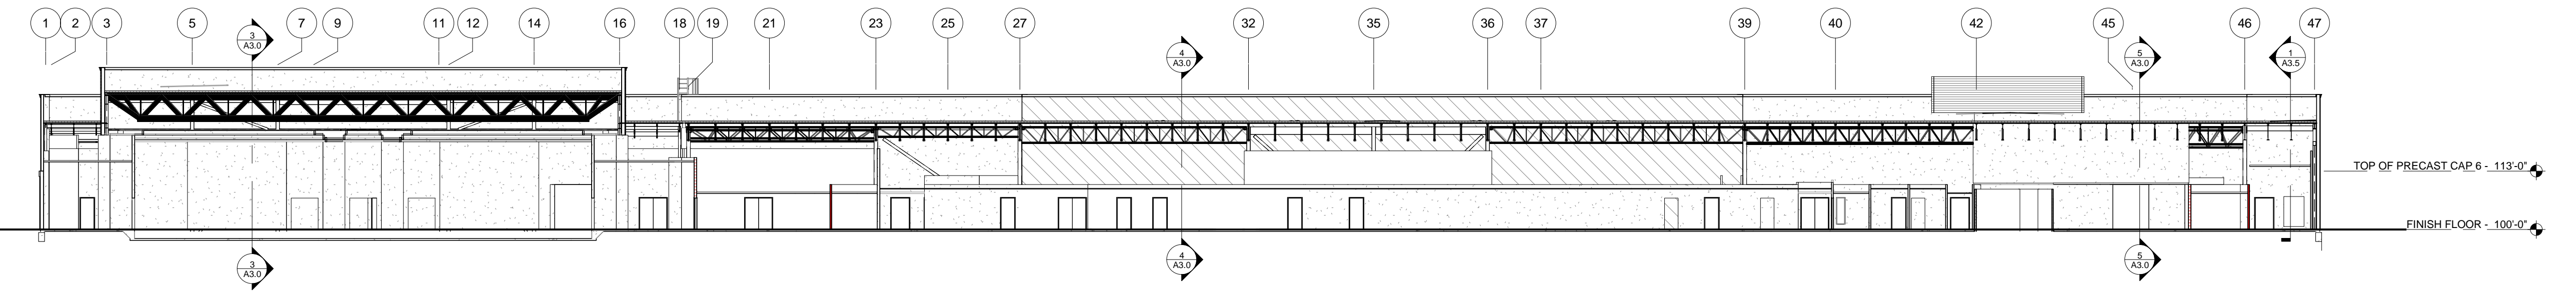


2 BUILDING SECTION  
3/64" = 1'-0"

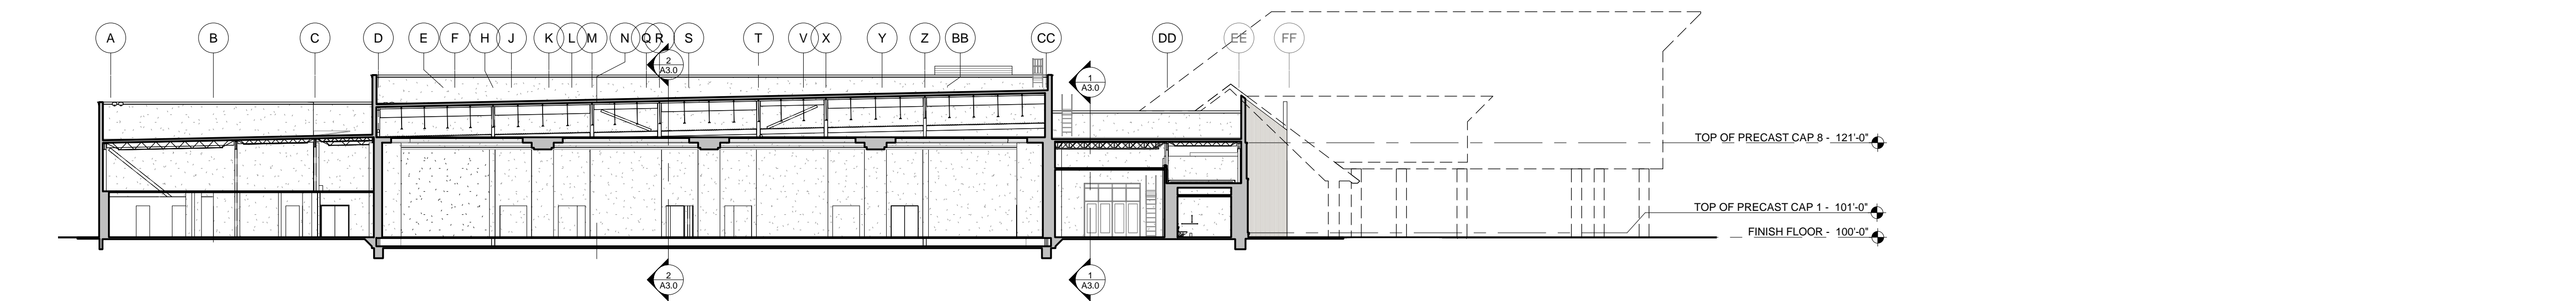


3 BUILDING SECTION  
3/64" = 1'-0"

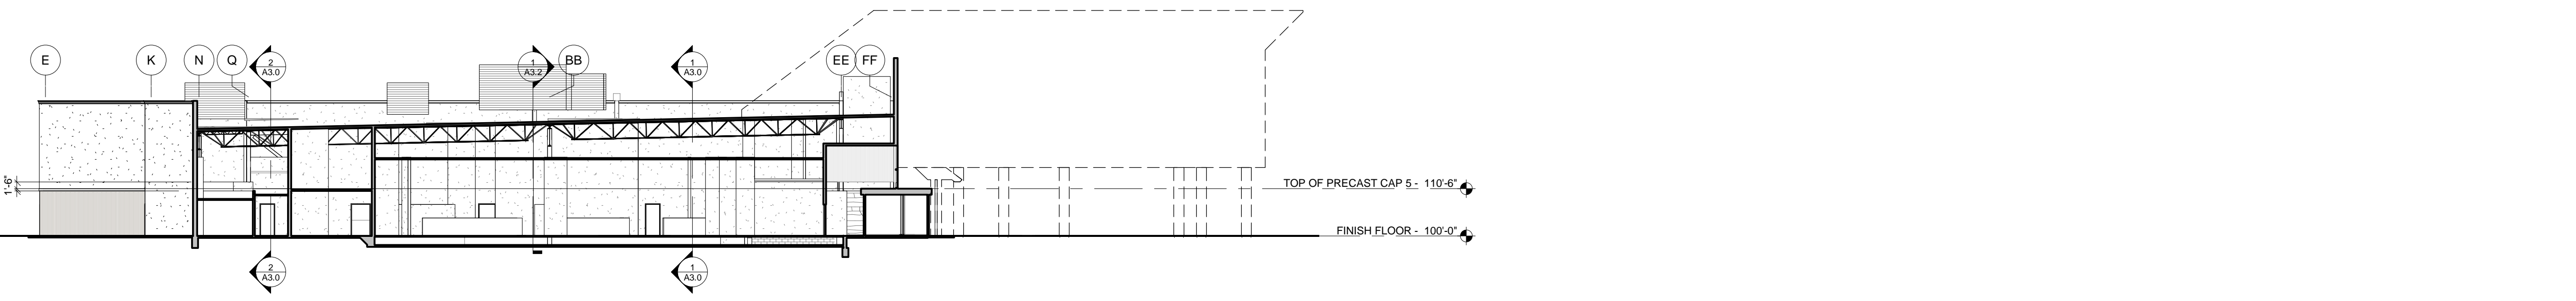


4 BUILDING SECTION  
3/64" = 1'-0"

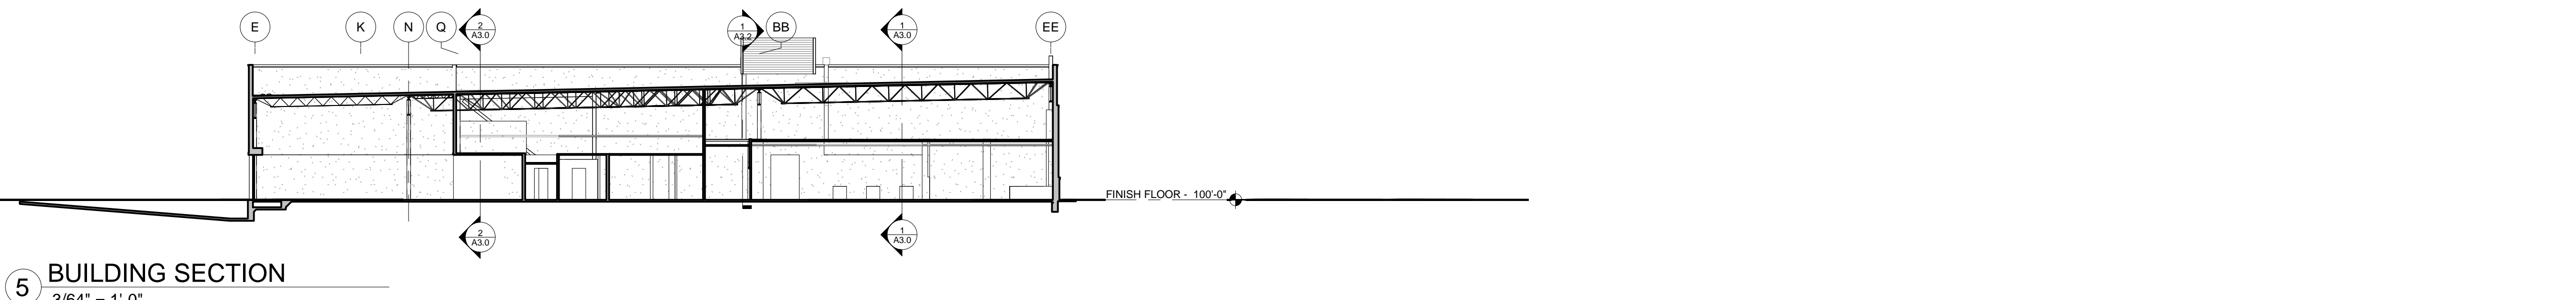


5 BUILDING SECTION  
3/64" = 1'-0"

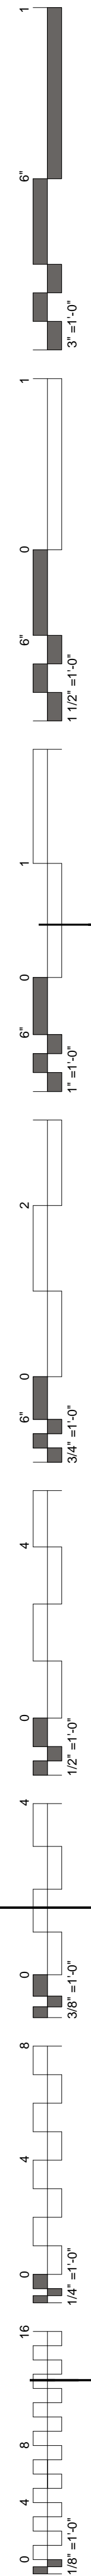



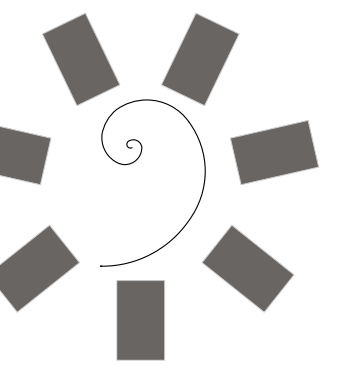

James R. Childers  
Architect, Inc.  
45 South 4th Street  
Fort Smith, AR 72901  
479-783-2480  
www.childersarchitect.com

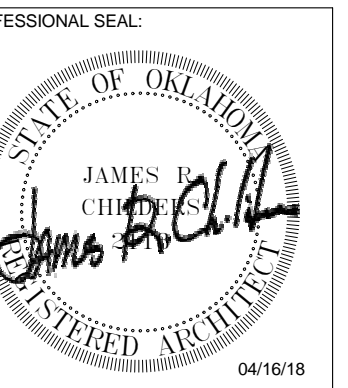

CONSULTANT LOGO:

CLIENT:  
CHEROKEE NATION  
Entertainment



CHEROKEE NATION ENTERTAINMENT  
TAHLEQUAH CASINO  
TAHLEQUAH, OKLAHOMA


PROJECT PHASE:  
BID PACKAGE 03

REVISIONS	
#	DESCRIPTION

DATE: 04/16/18  
JOB NUMBER: 17-06

SHEET NUMBER: A3.1

WALL SECTIONS

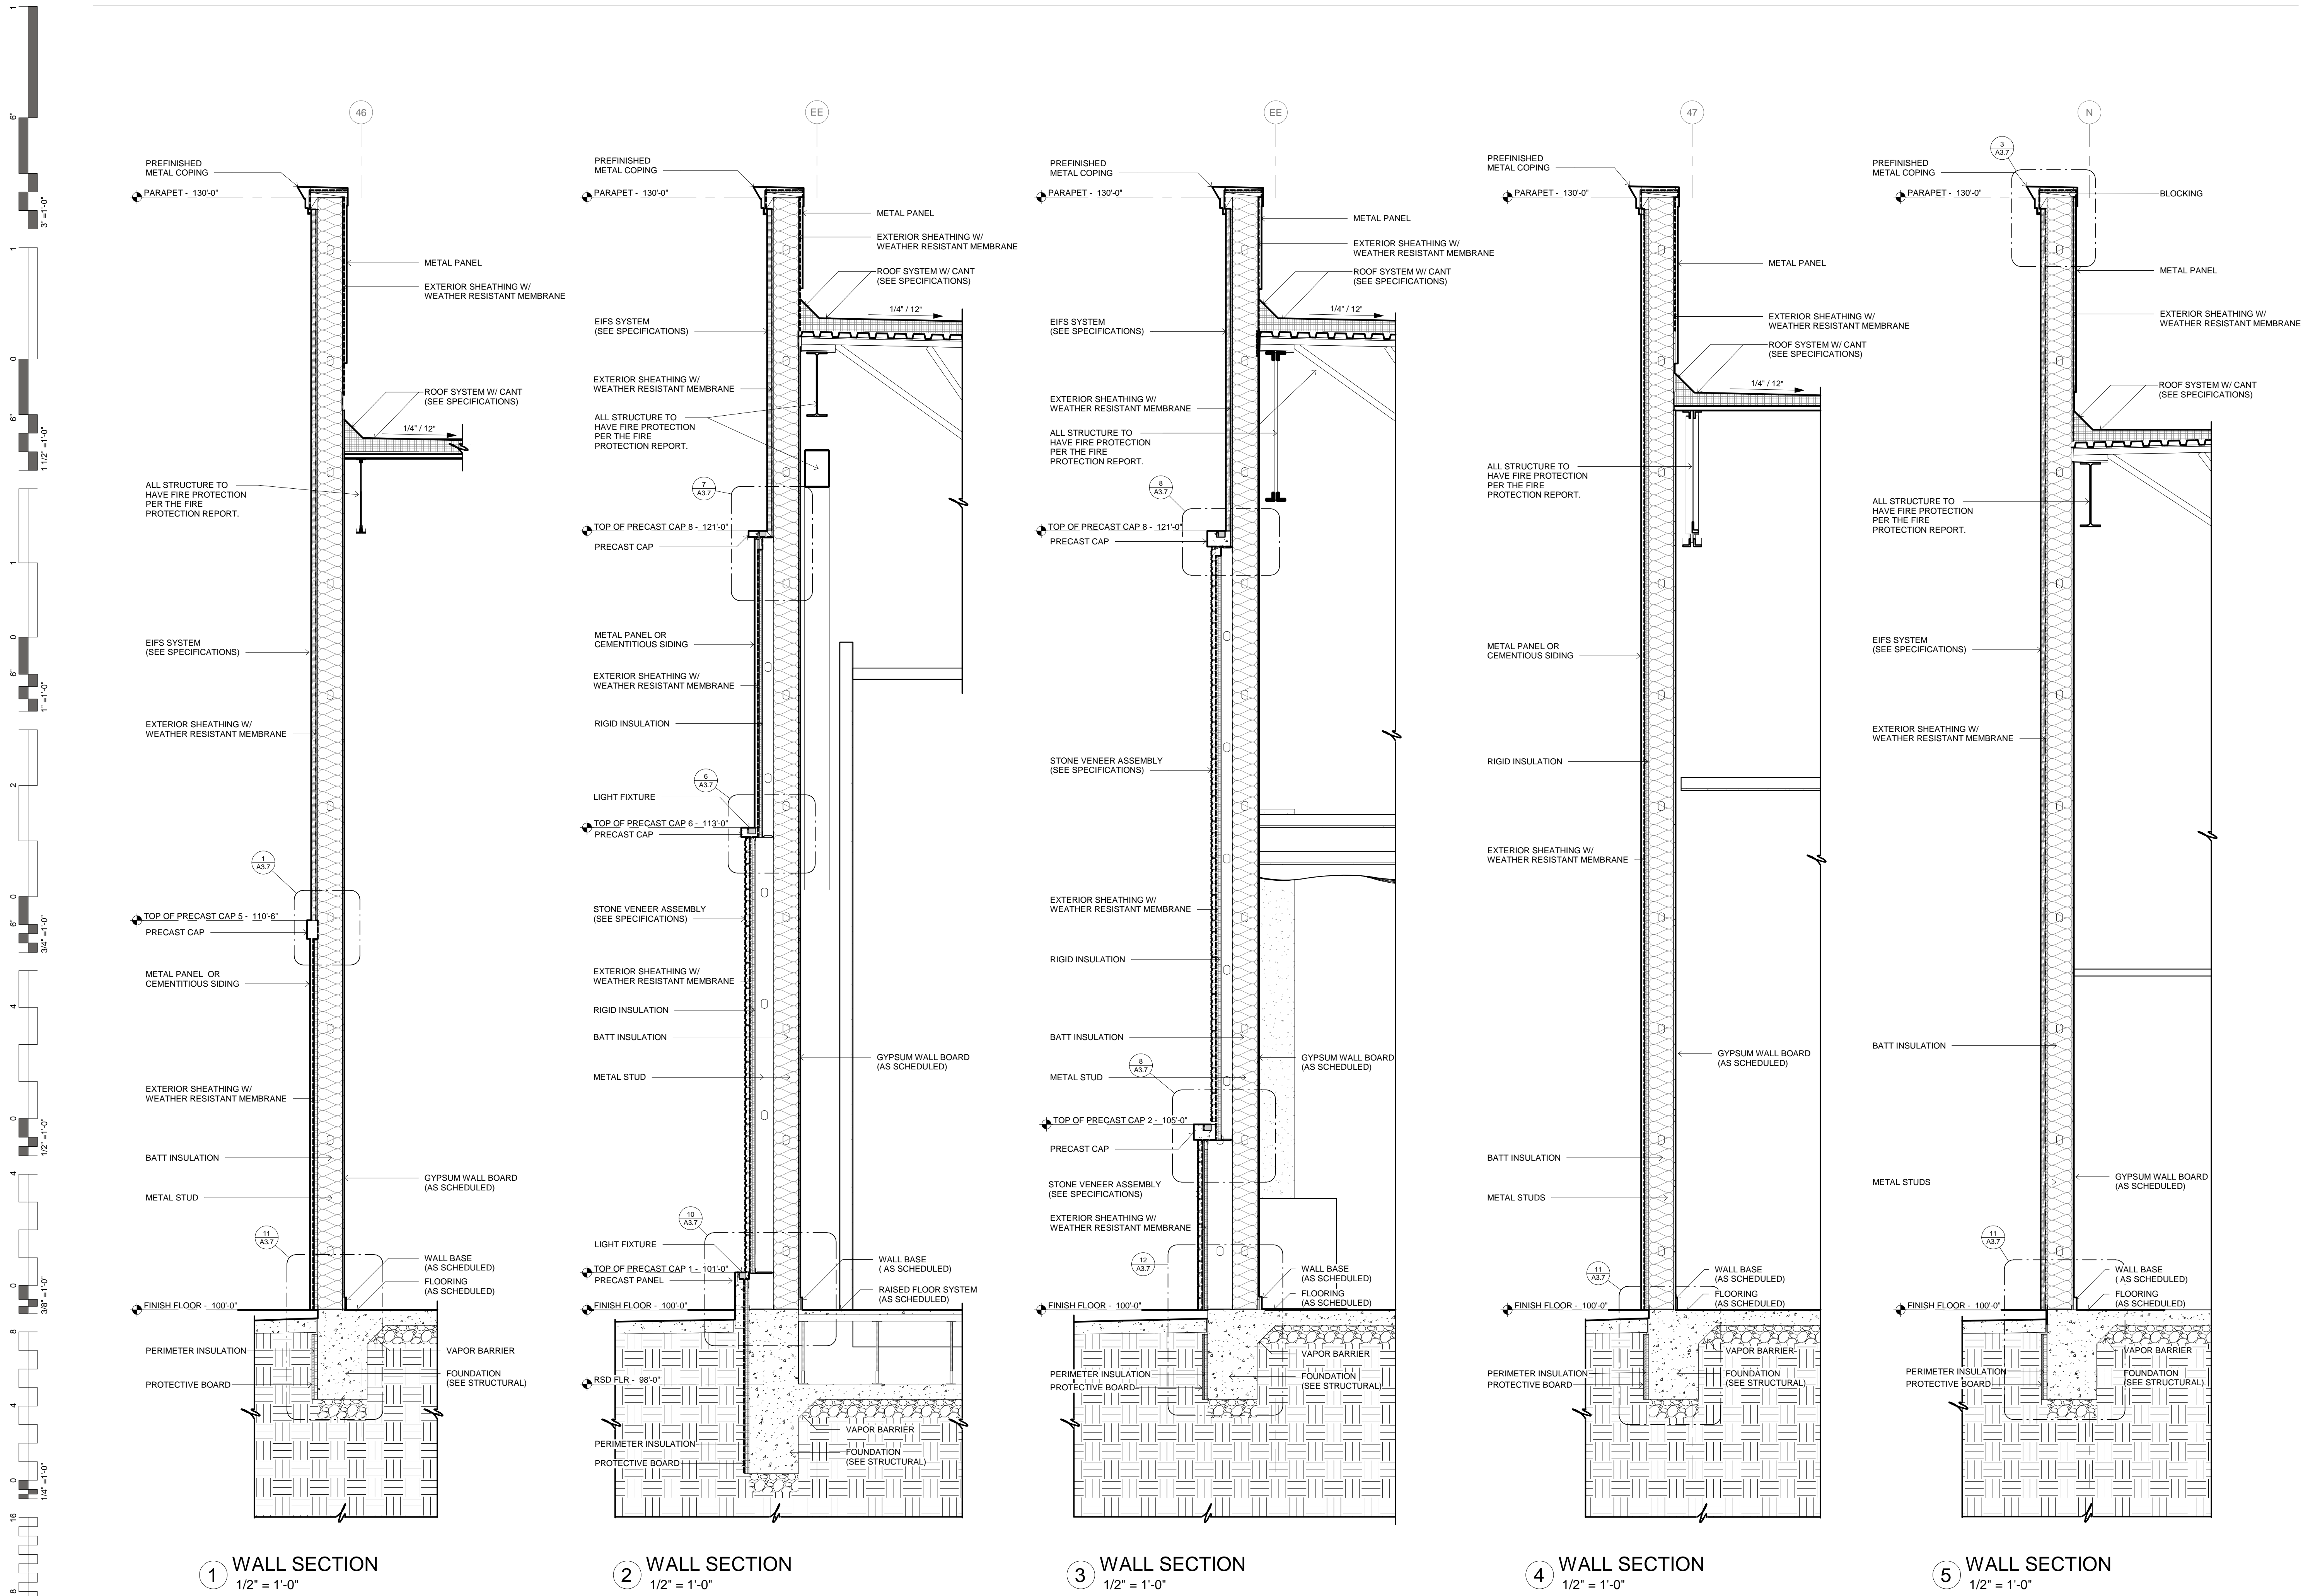

1 WALL SECTION  
1/2" = 1'-0"


2 WALL SECTION  
1/2" = 1'-0"

3 WALL SECTION  
1/2" = 1'-0"

4 WALL SECTION  
1/2" = 1'-0"


5 WALL SECTION  
1/2" = 1'-0"



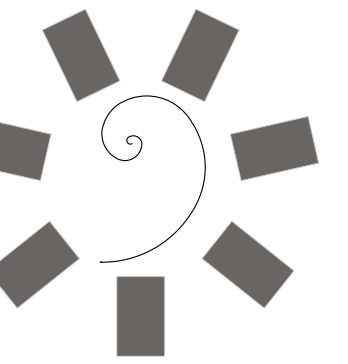

James R. Childers  
Architect, Inc.

45 South 4th Street  
Fort Smith, AR 72901  
479-783-2480  
www.childersarchitect.com

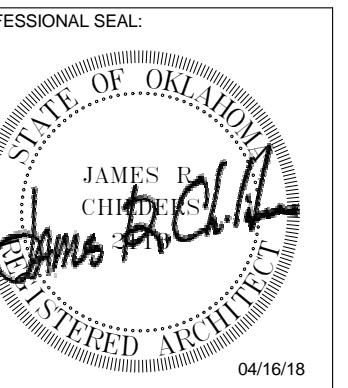

CONSULTANT LOGO:

CLIENT:



CHEROKEE NATION ENTERTAINMENT  
TAHLEQUAH CASINO  
TAHLEQUAH, OKLAHOMA

PROJECT PHASE:


BID PACKAGE 03

REVISIONS	
#	DESCRIPTION



DATE: 04/16/18 JOB NUMBER: 17-06

SHEET NUMBER: A3.2


WALL SECTIONS

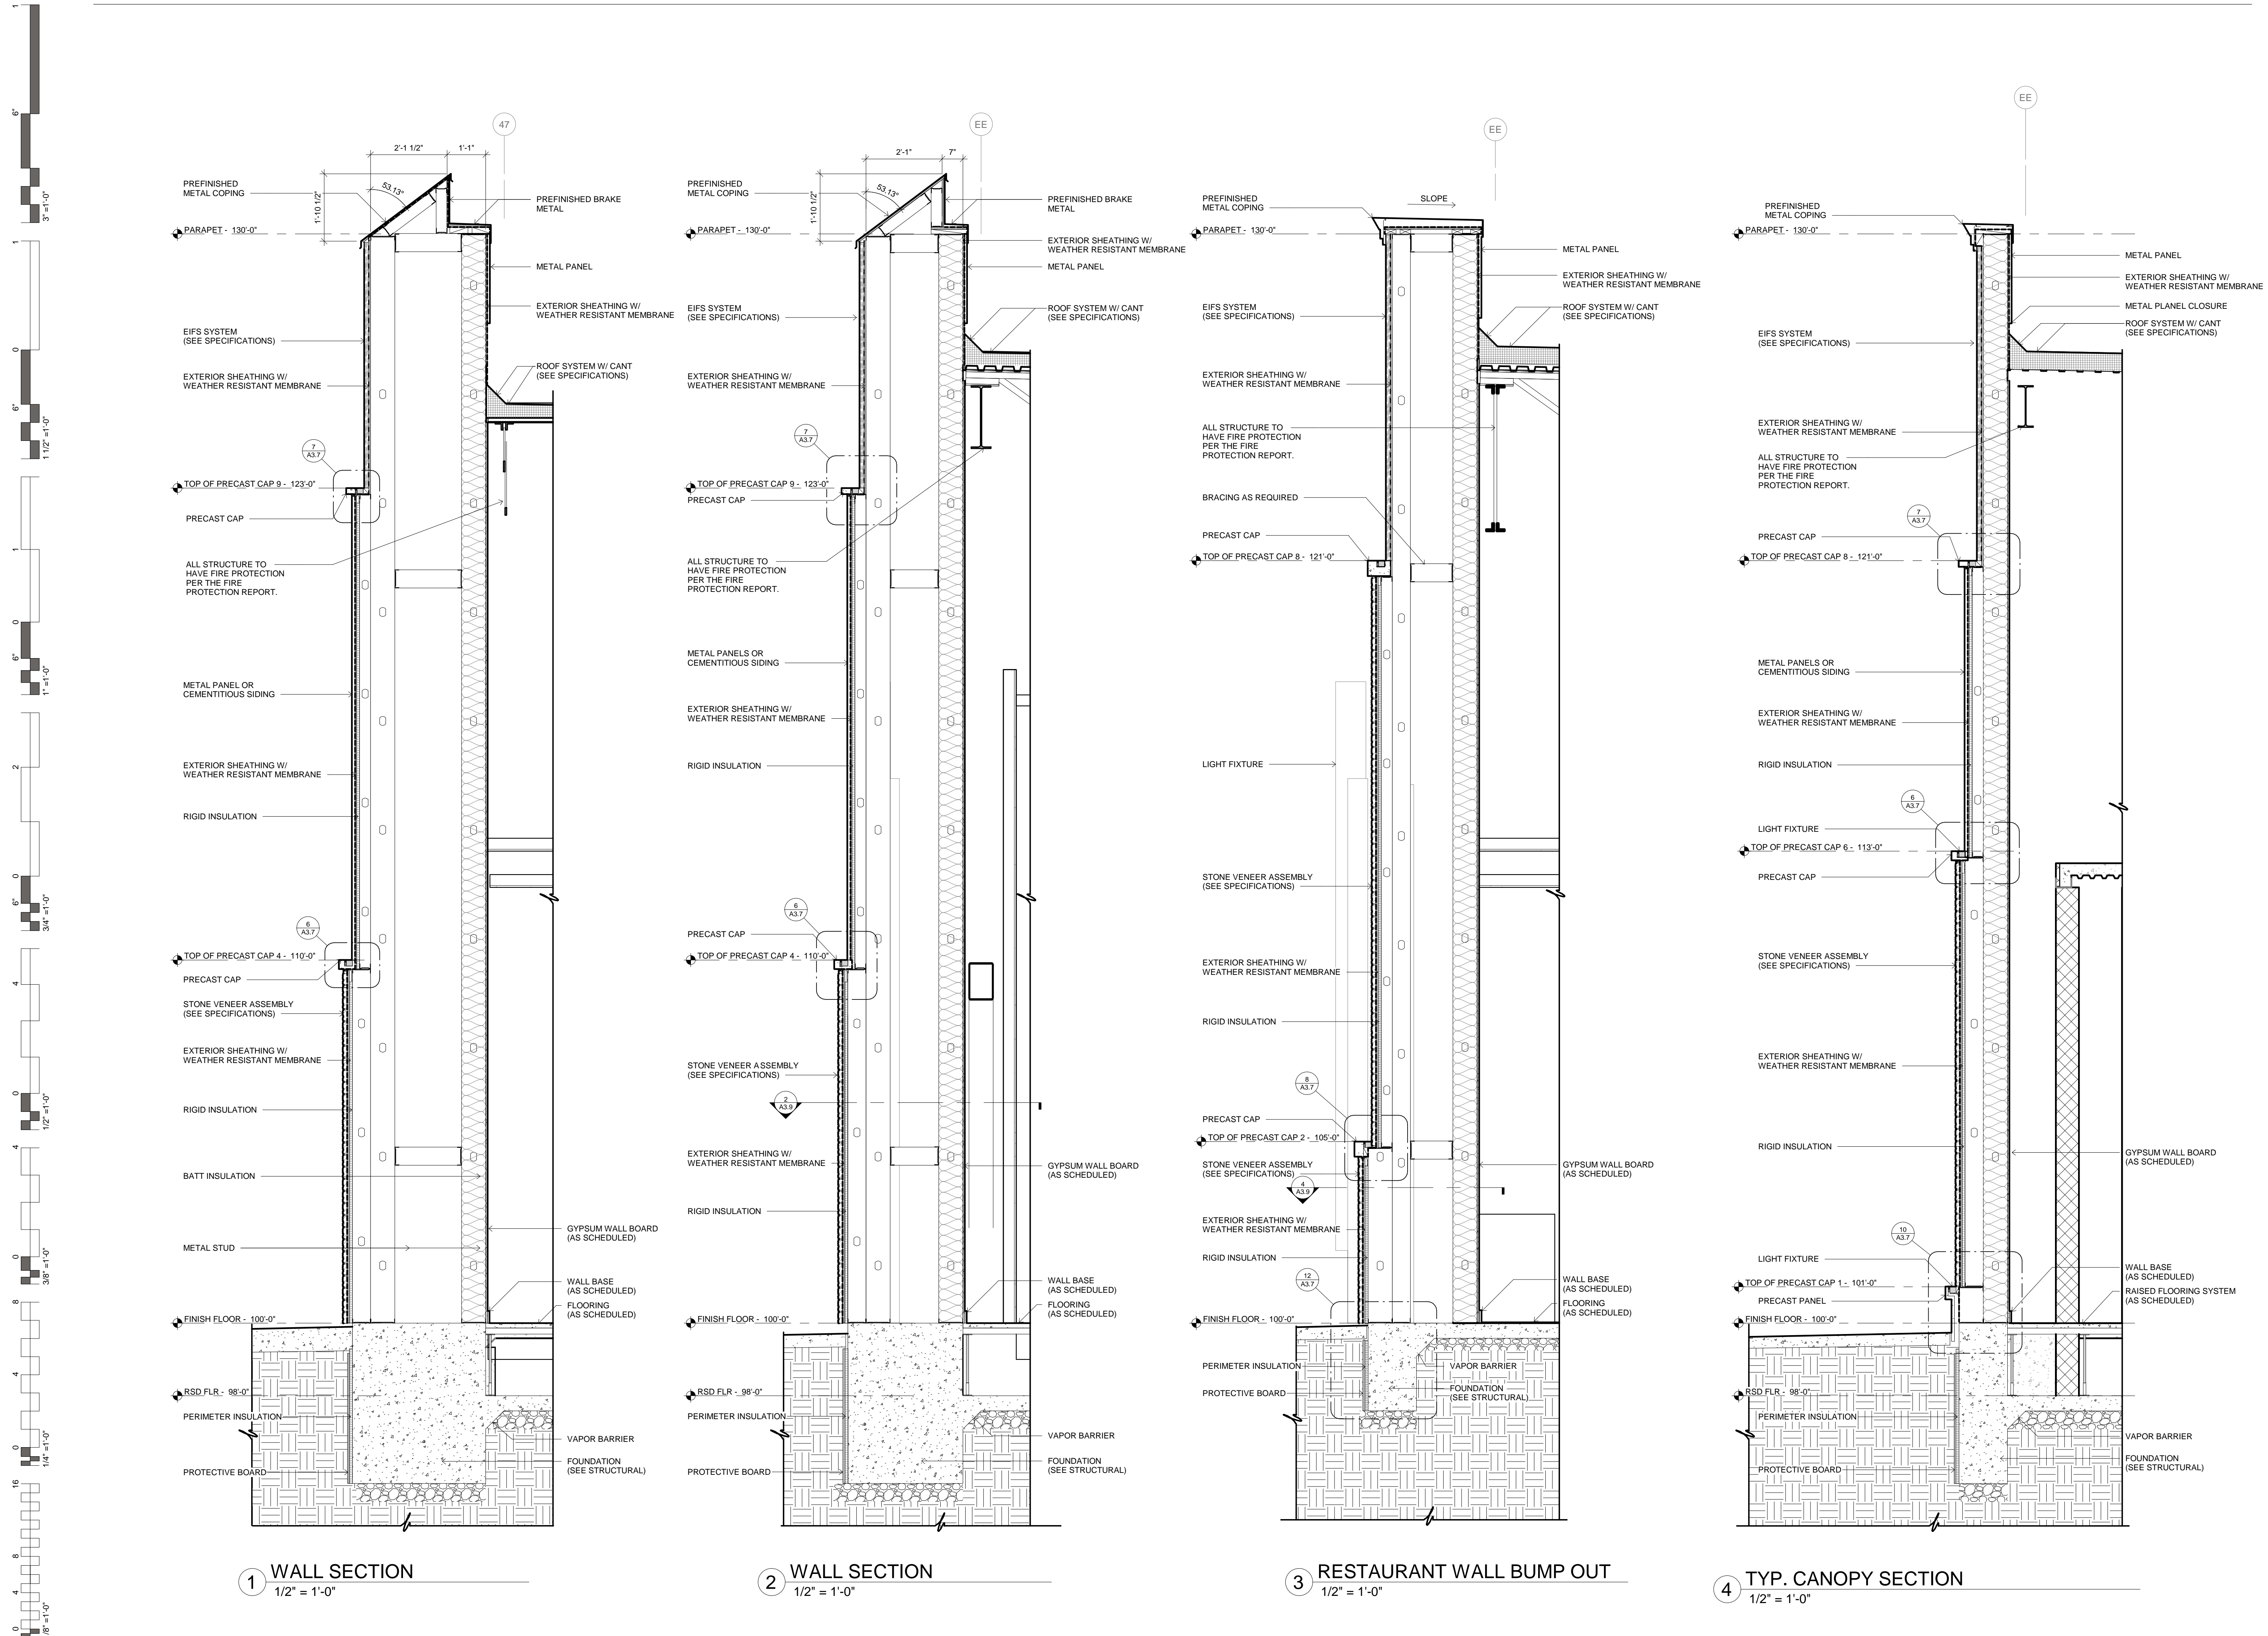




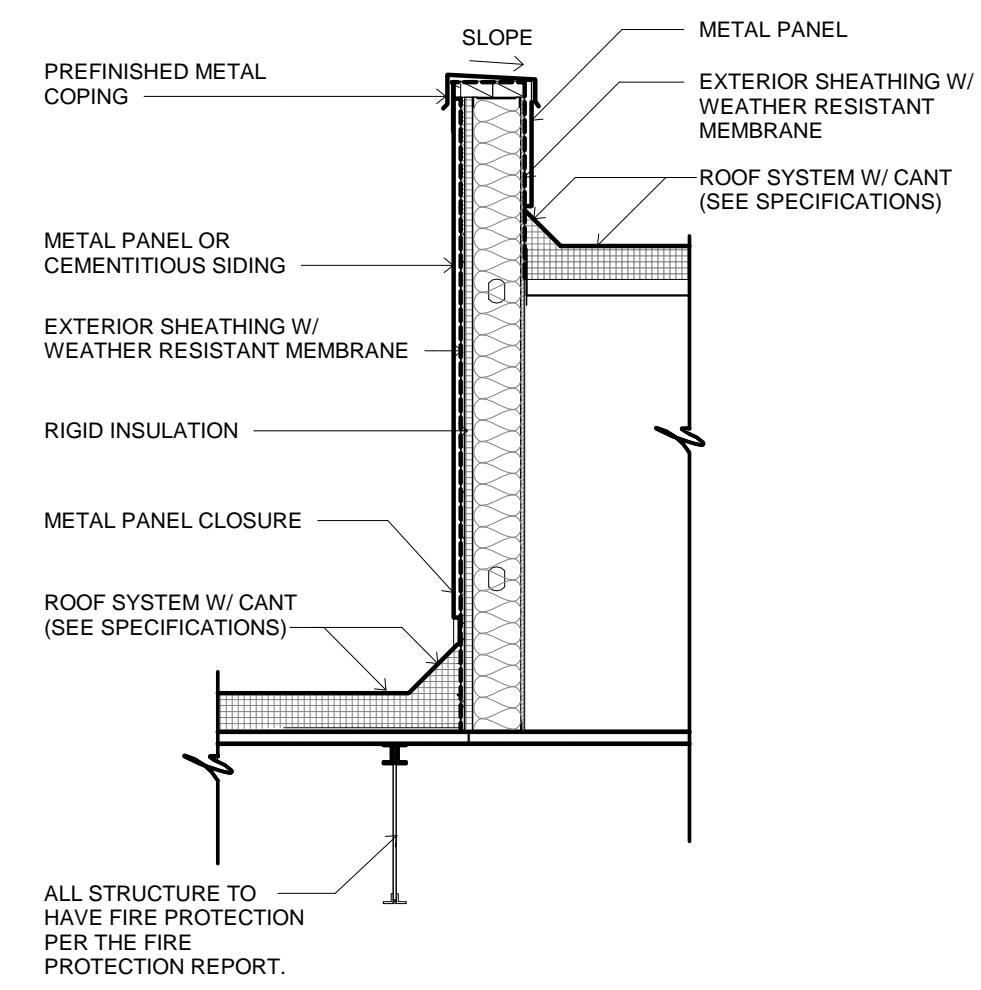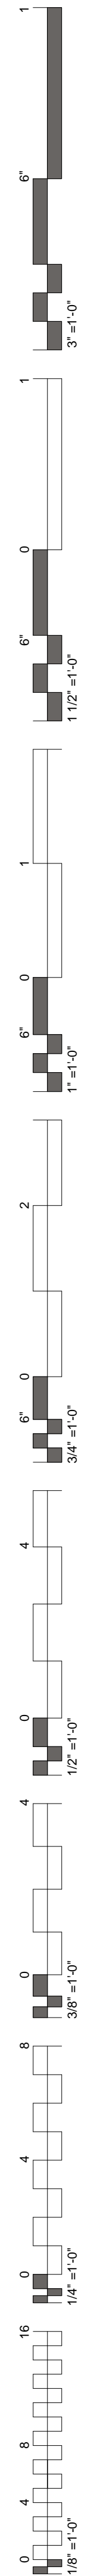


**1** WALL SECTION  
1/2" = 1'-0"

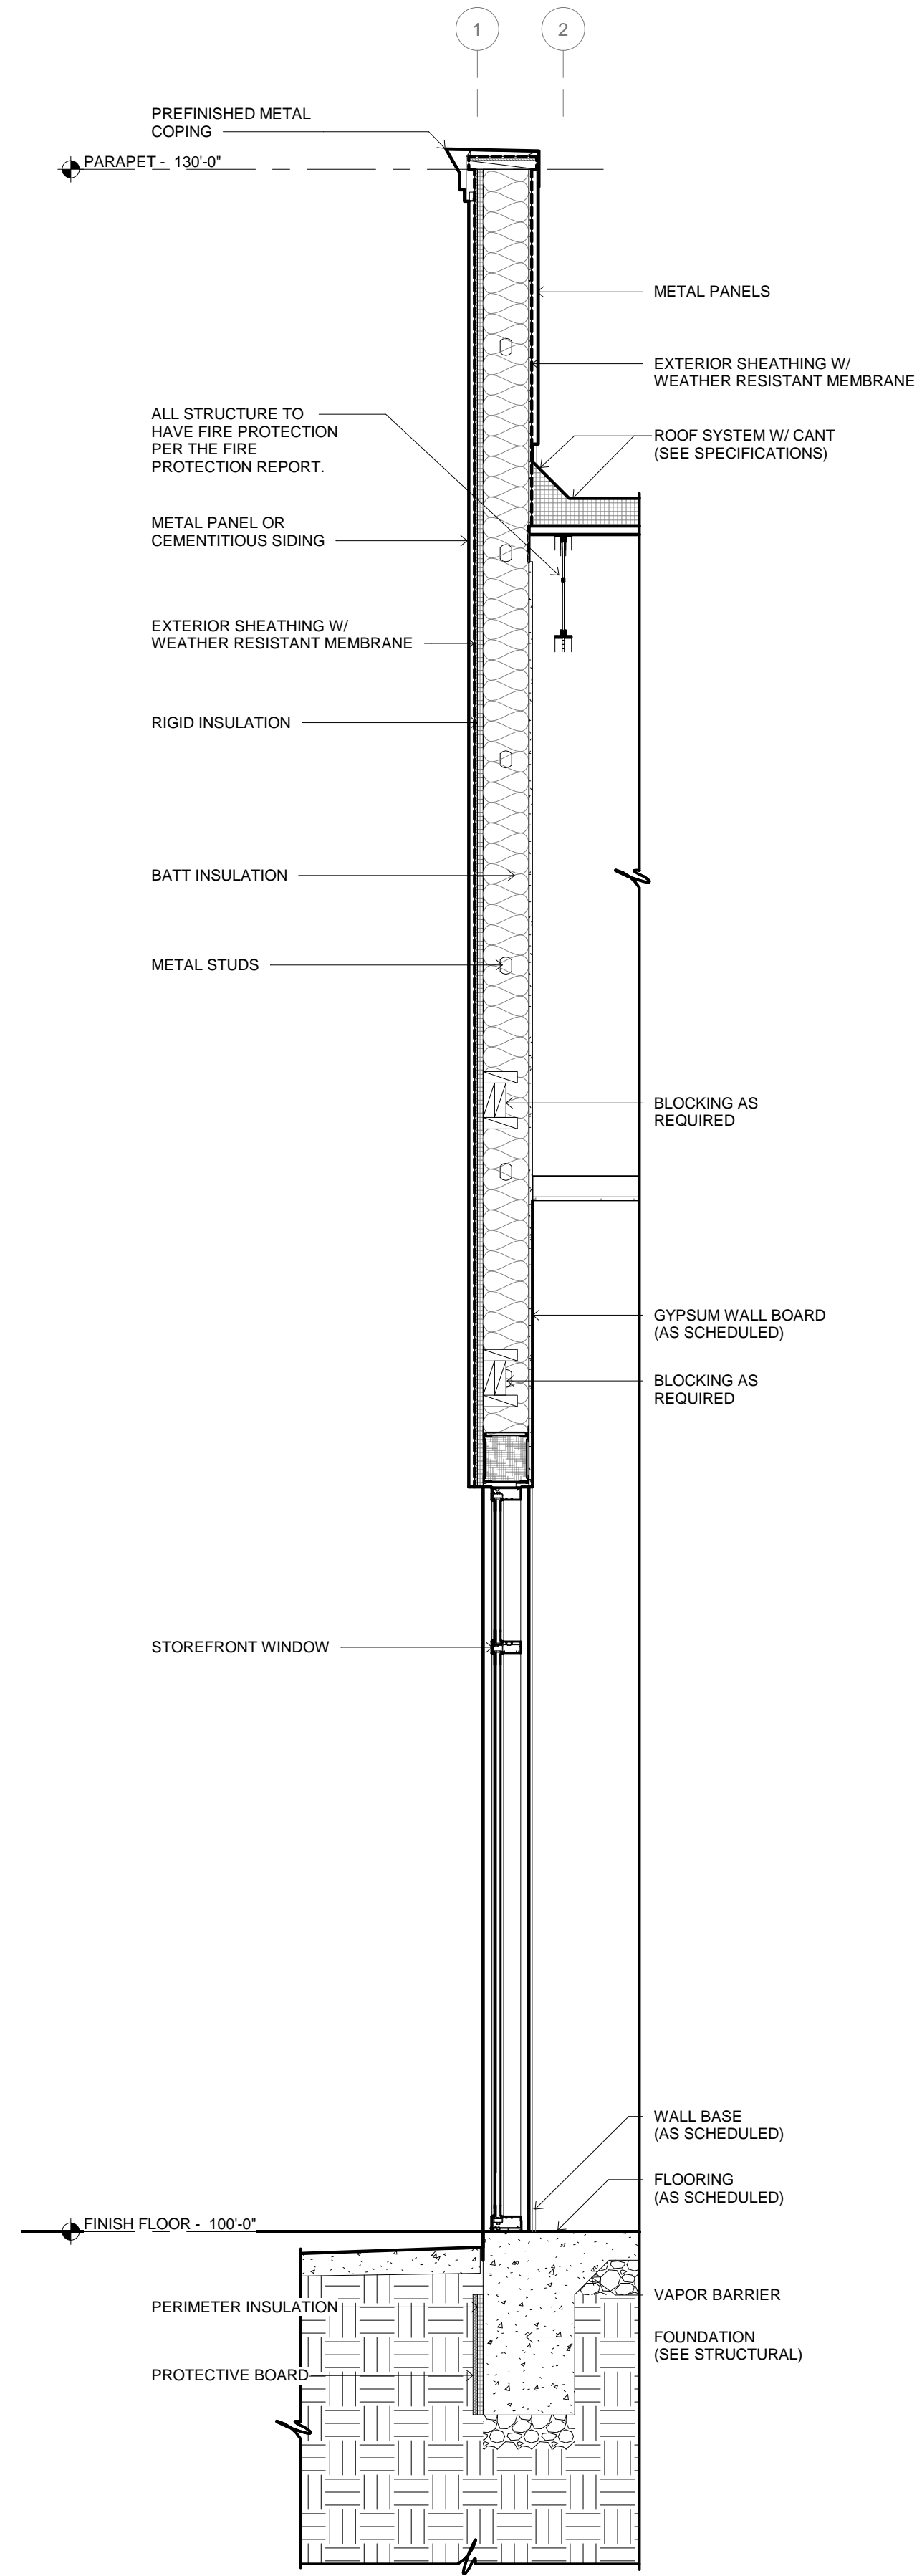


**2** WALL SECTION  
1/2" = 1'-0"

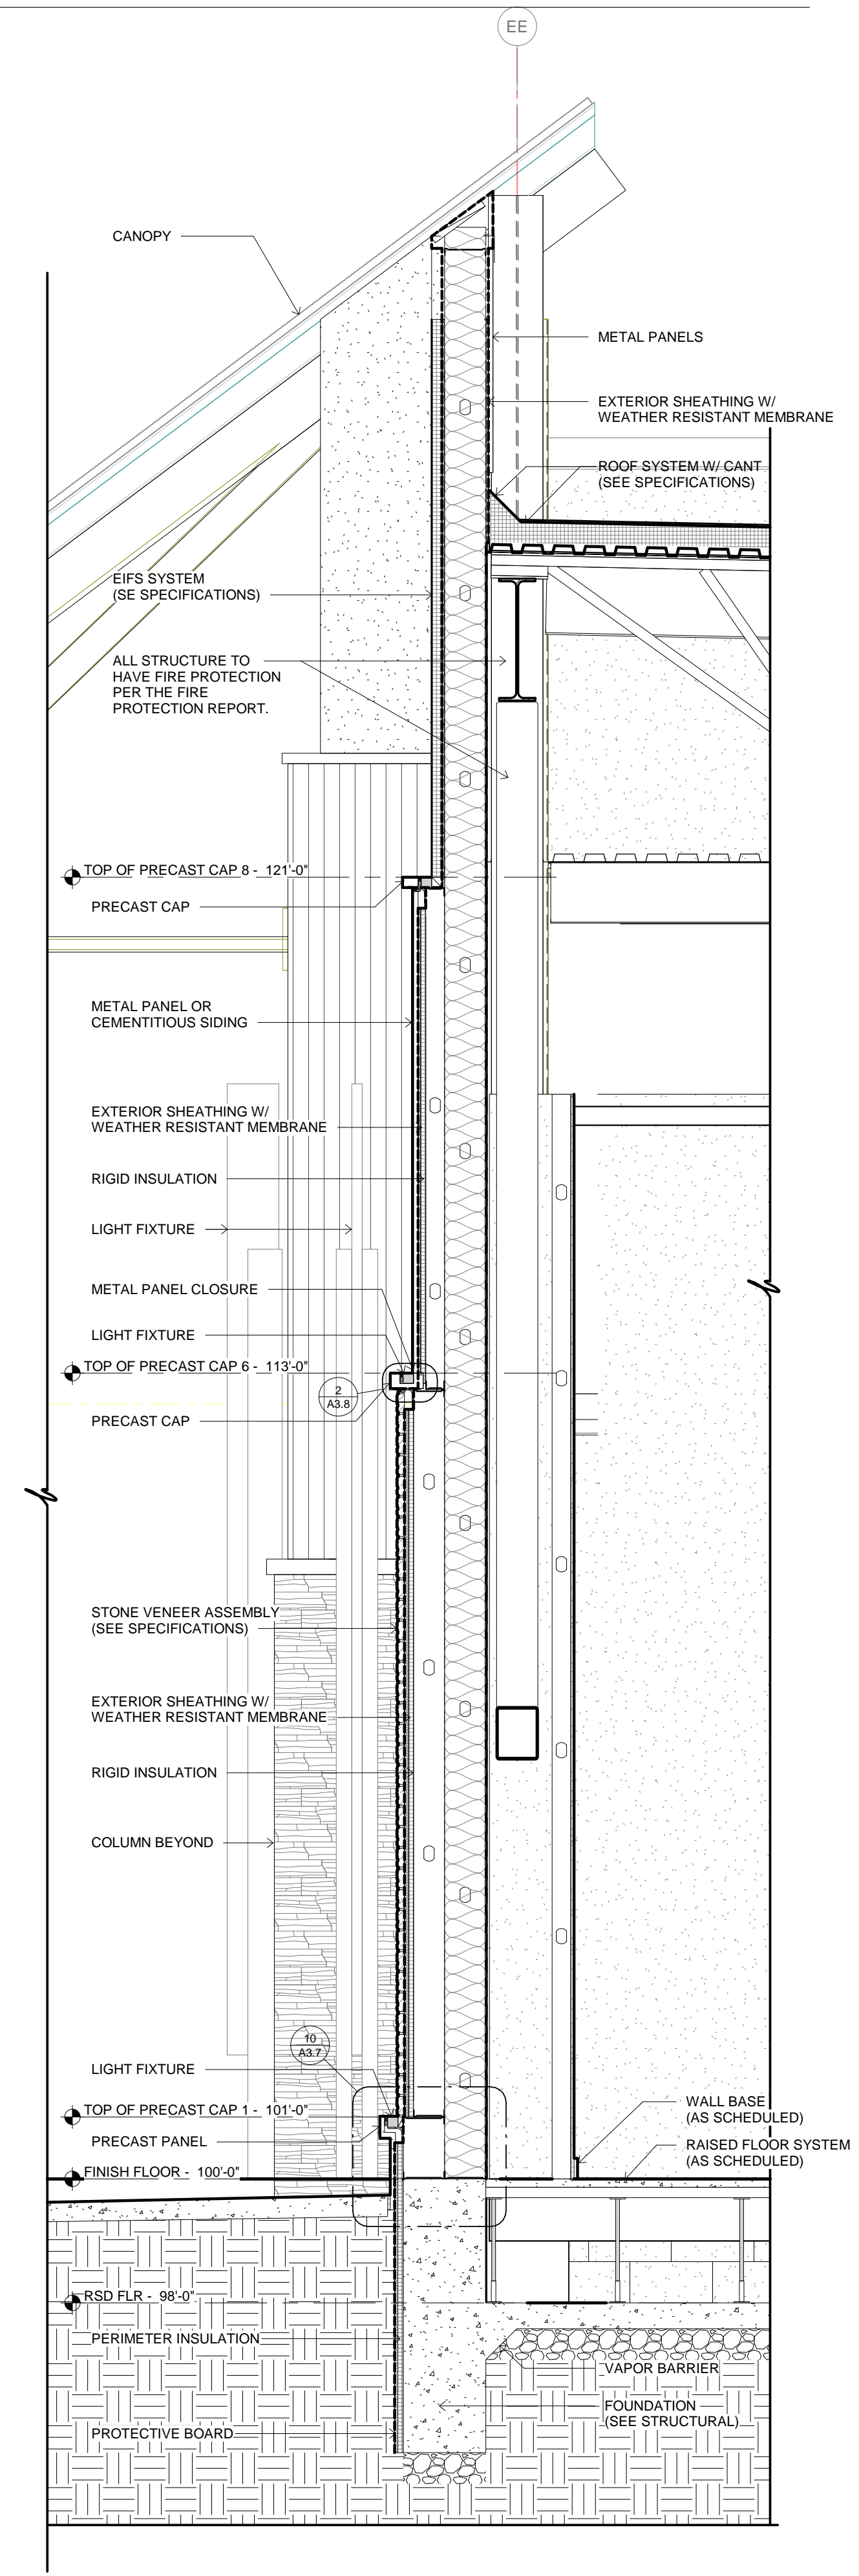

**3** WALL SECTION  
1/2" = 1'-0"

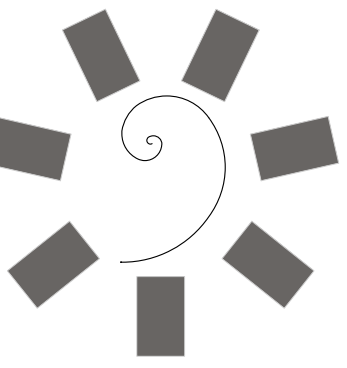

**James R. Childers Architect, Inc.**  
45 South 4th Street  
Fort Smith, AR 72901  
479-783-2480  
www.childersarchitect.com

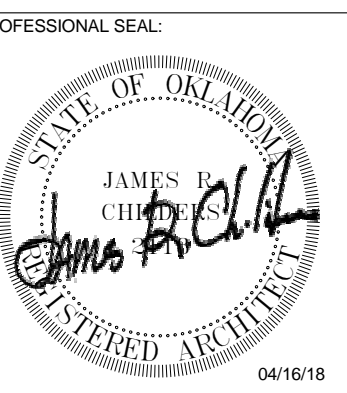

CONSULTANT LOGO:

CLIENT:  
**CHEROKEE NATION**  
Entertainment



**CHEROKEE NATION ENTERTAINMENT**  
**TAHLEQUAH CASINO**  
TAHLEQUAH, OKLAHOMA

PROJECT PHASE:  
**BID PACKAGE 03**


REVISIONS	
#	DESCRIPTION

DATE: 04/16/18  
JOB NUMBER: 17-06


SHEET NUMBER: **A3.3**

WALL SECTIONS



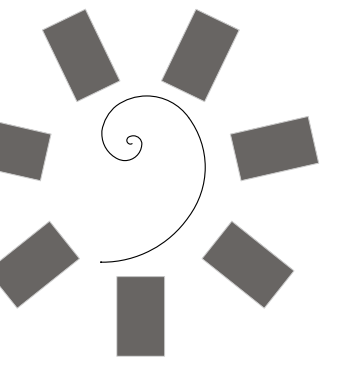

James R. Childers  
Architect, Inc.  
45 South 4th Street  
Fort Smith, AR 72901  
479-783-2480  
www.childersarchitect.com

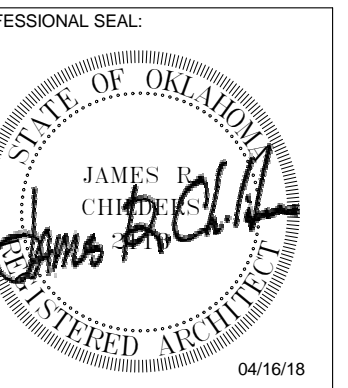

CONSULTANT LOGO:



CHEROKEE NATION ENTERTAINMENT  
TAHLEQUAH CASINO  
TAHLEQUAH, OKLAHOMA





PROJECT PHASE:  
BID PACKAGE 03

REVISIONS		
#	DATE	DESCRIPTION


DATE: 04/16/18  
JOB NUMBER: 17-06  
SHEET NUMBER:

A3.4

WALL SECTIONS

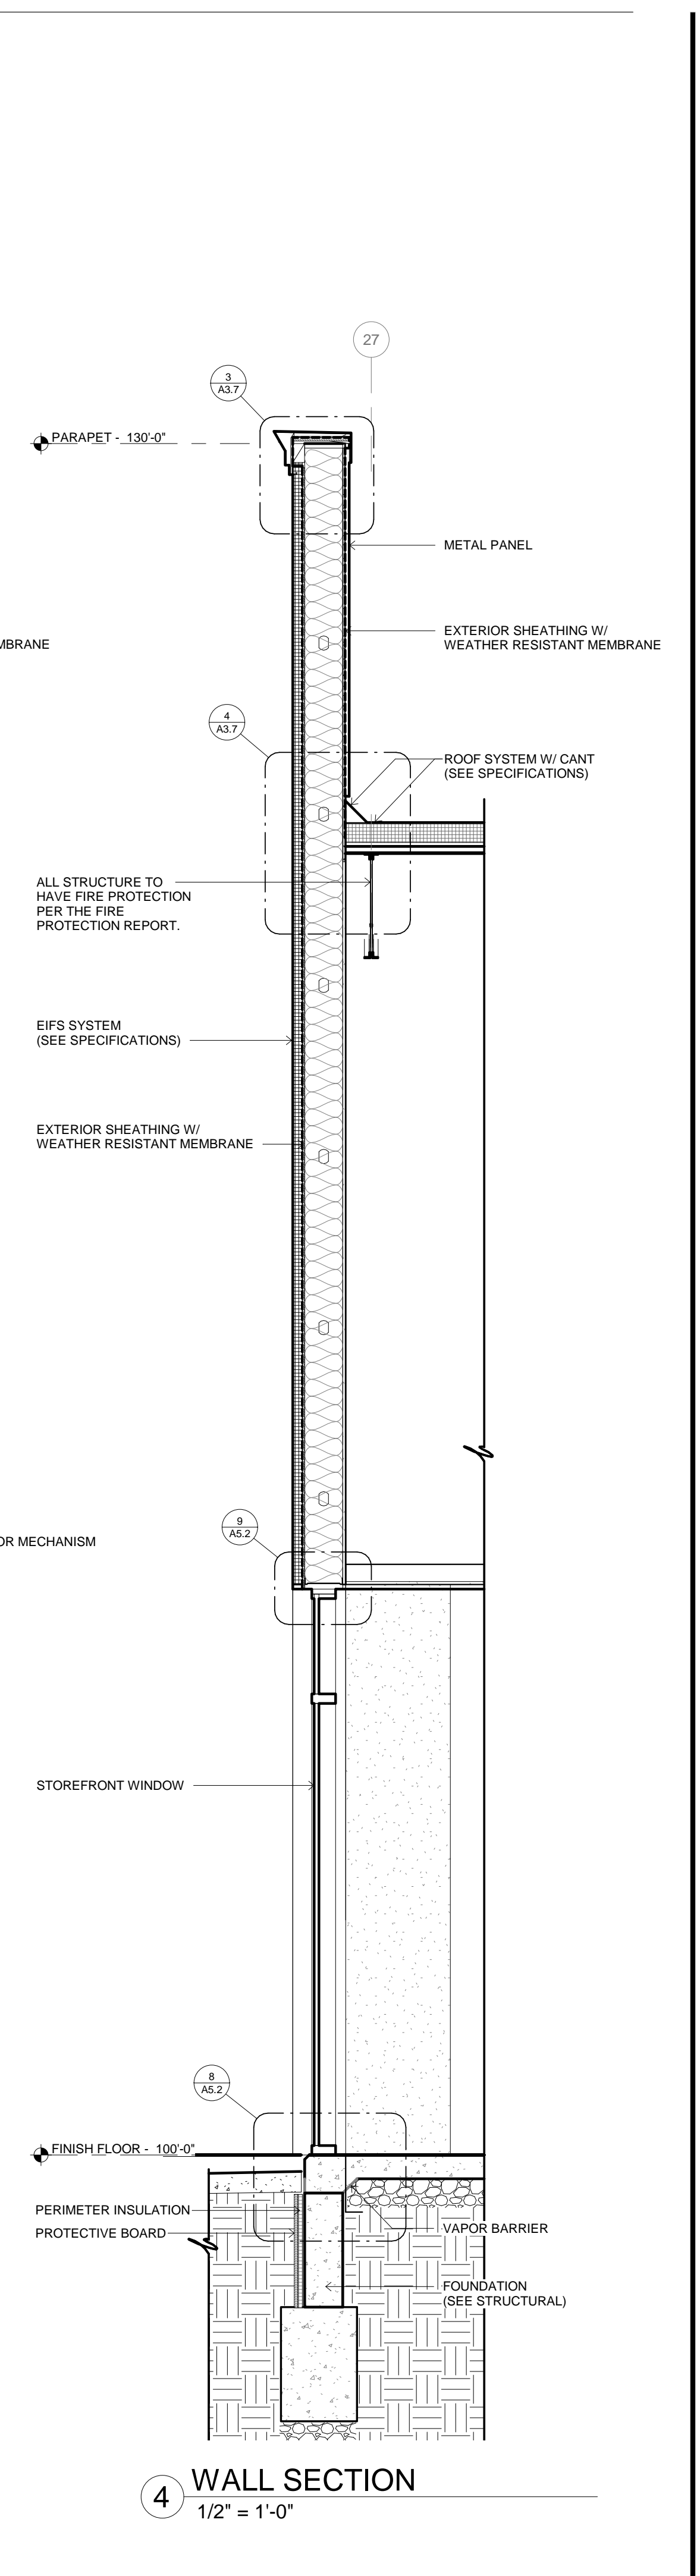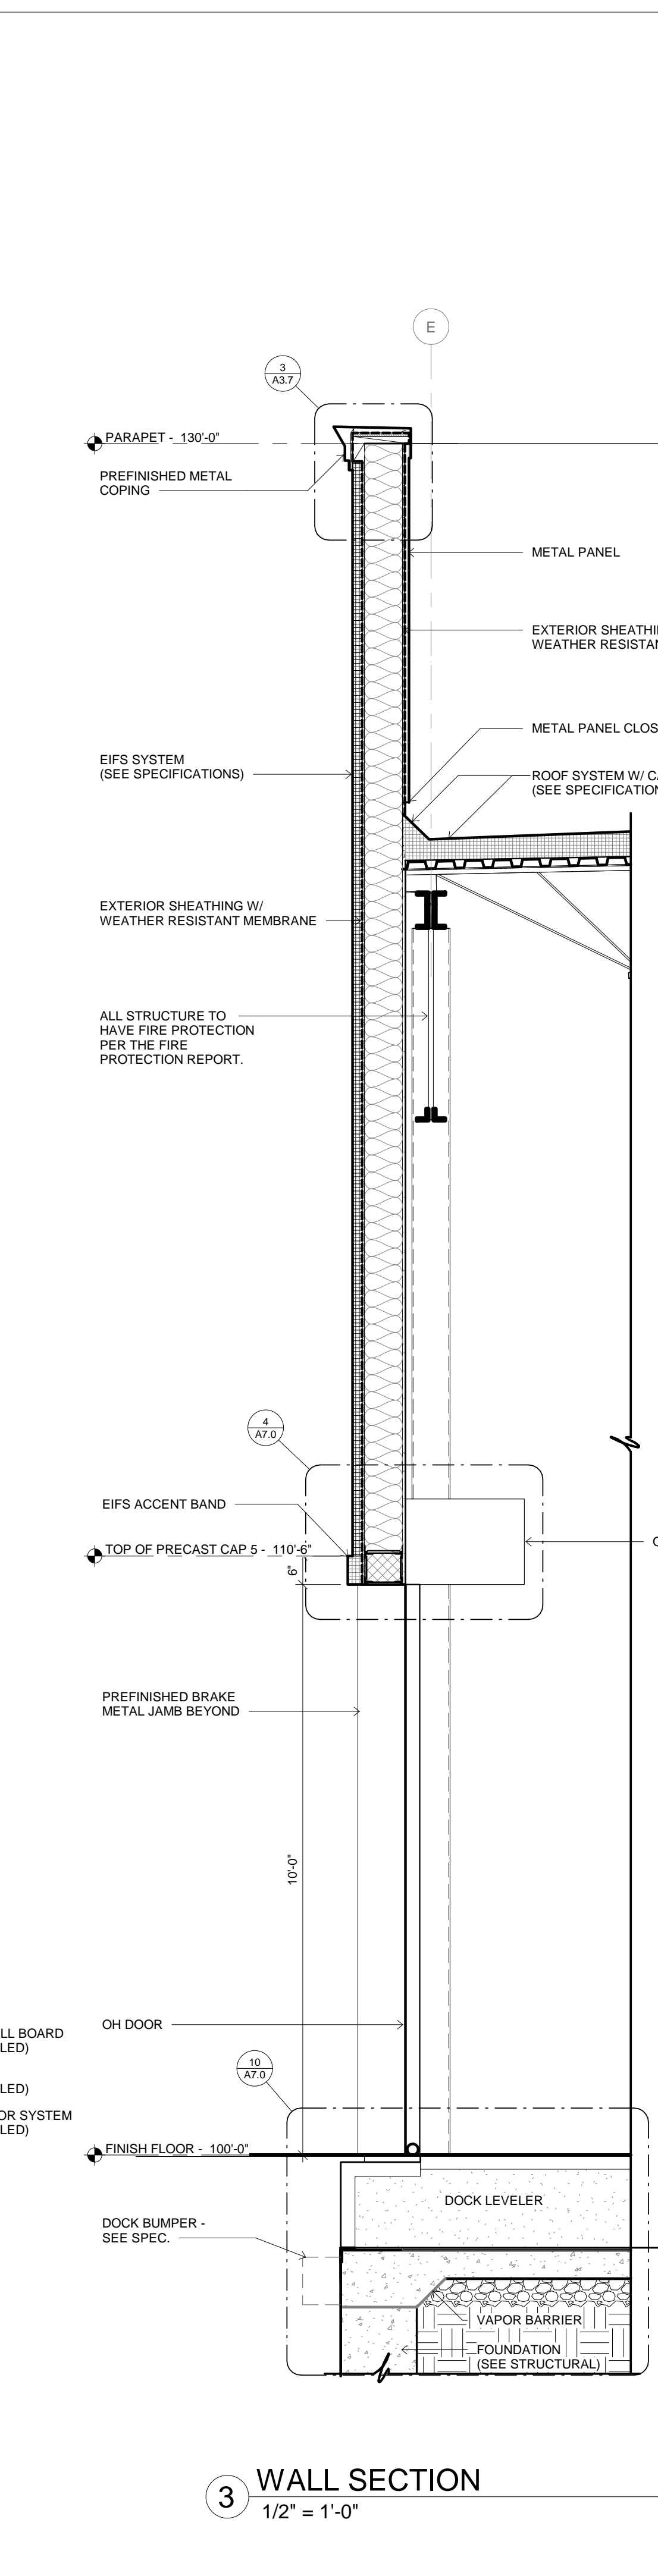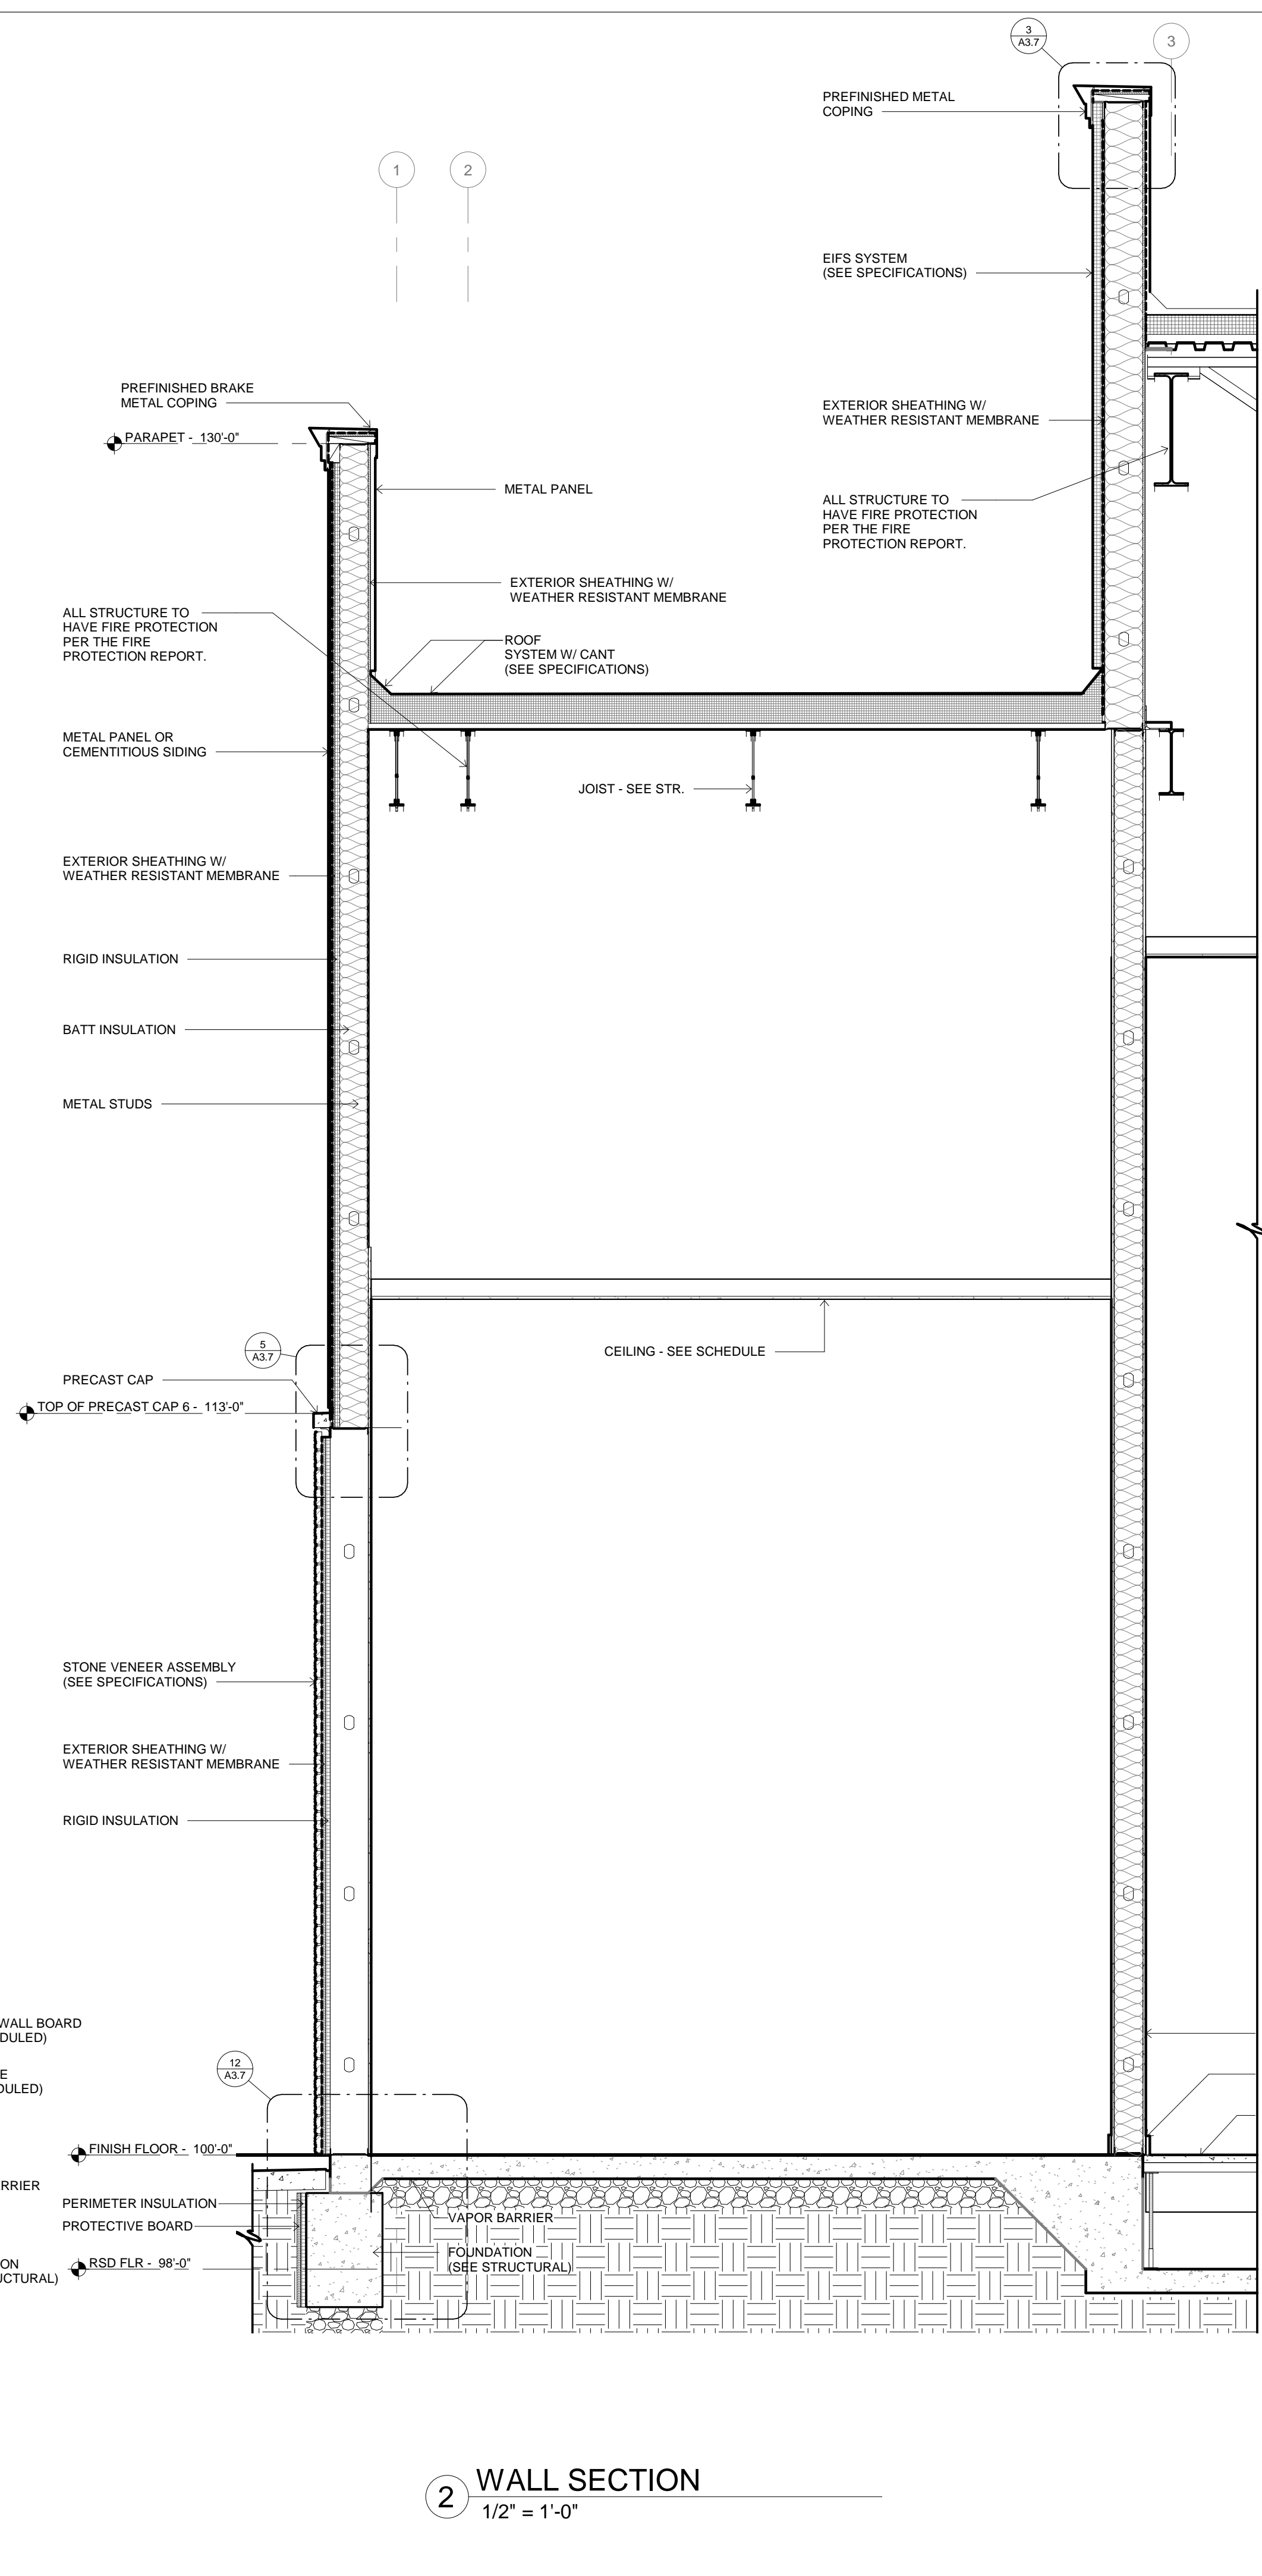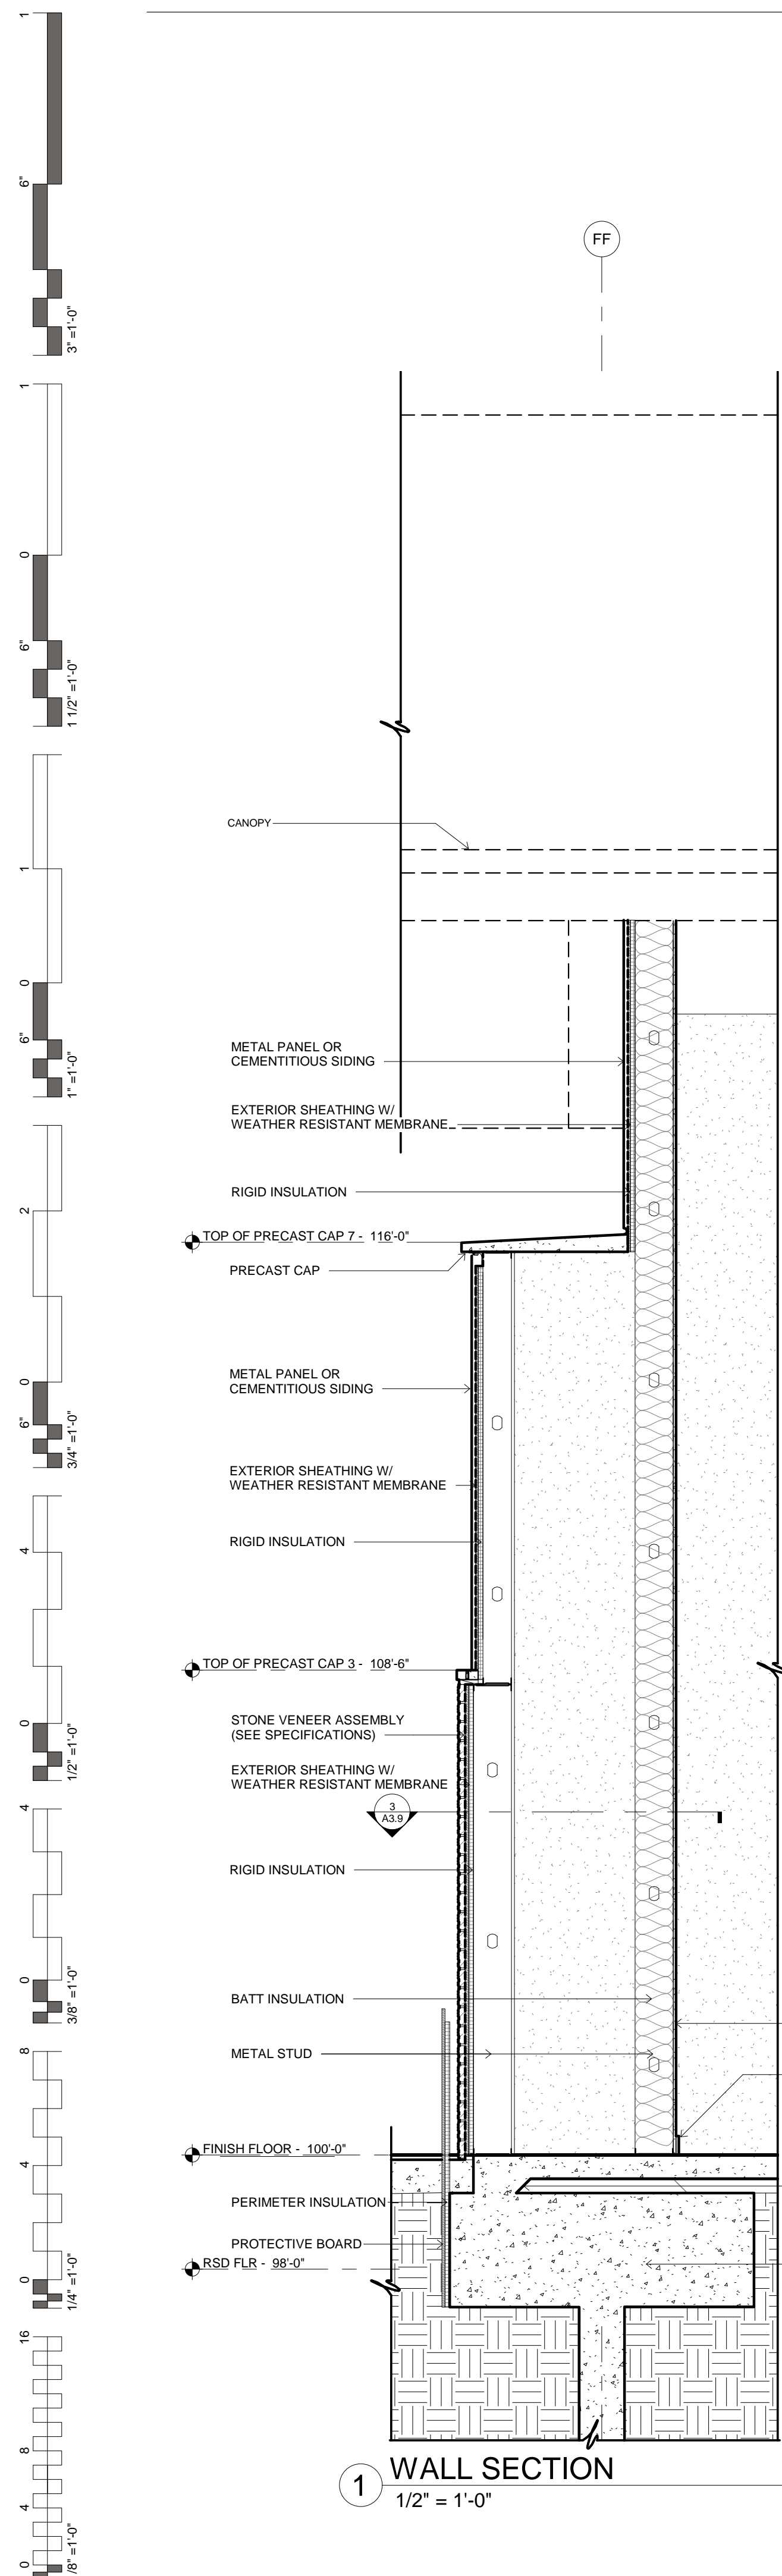




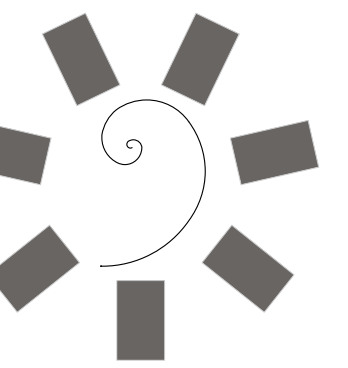

James R. Childers  
Architect, Inc.

45 South 4th Street  
Fort Smith, AR 72901  
479-783-2480  
www.childersarchitect.com

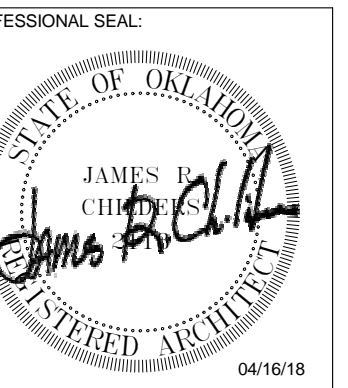

CONSULTANT LOGO:

CLIENT:  
CHEROKEE NATION  
Entertainment



CHEROKEE NATION ENTERTAINMENT  
TAHLEQUAH CASINO  
TAHLEQUAH, OKLAHOMA

PROJECT PHASE:


BID PACKAGE 03

REVISIONS	
#	DESCRIPTION


DATE: 04/16/18 JOB NUMBER: 17-06

SHEET NUMBER: A3.5



WALL SECTIONS

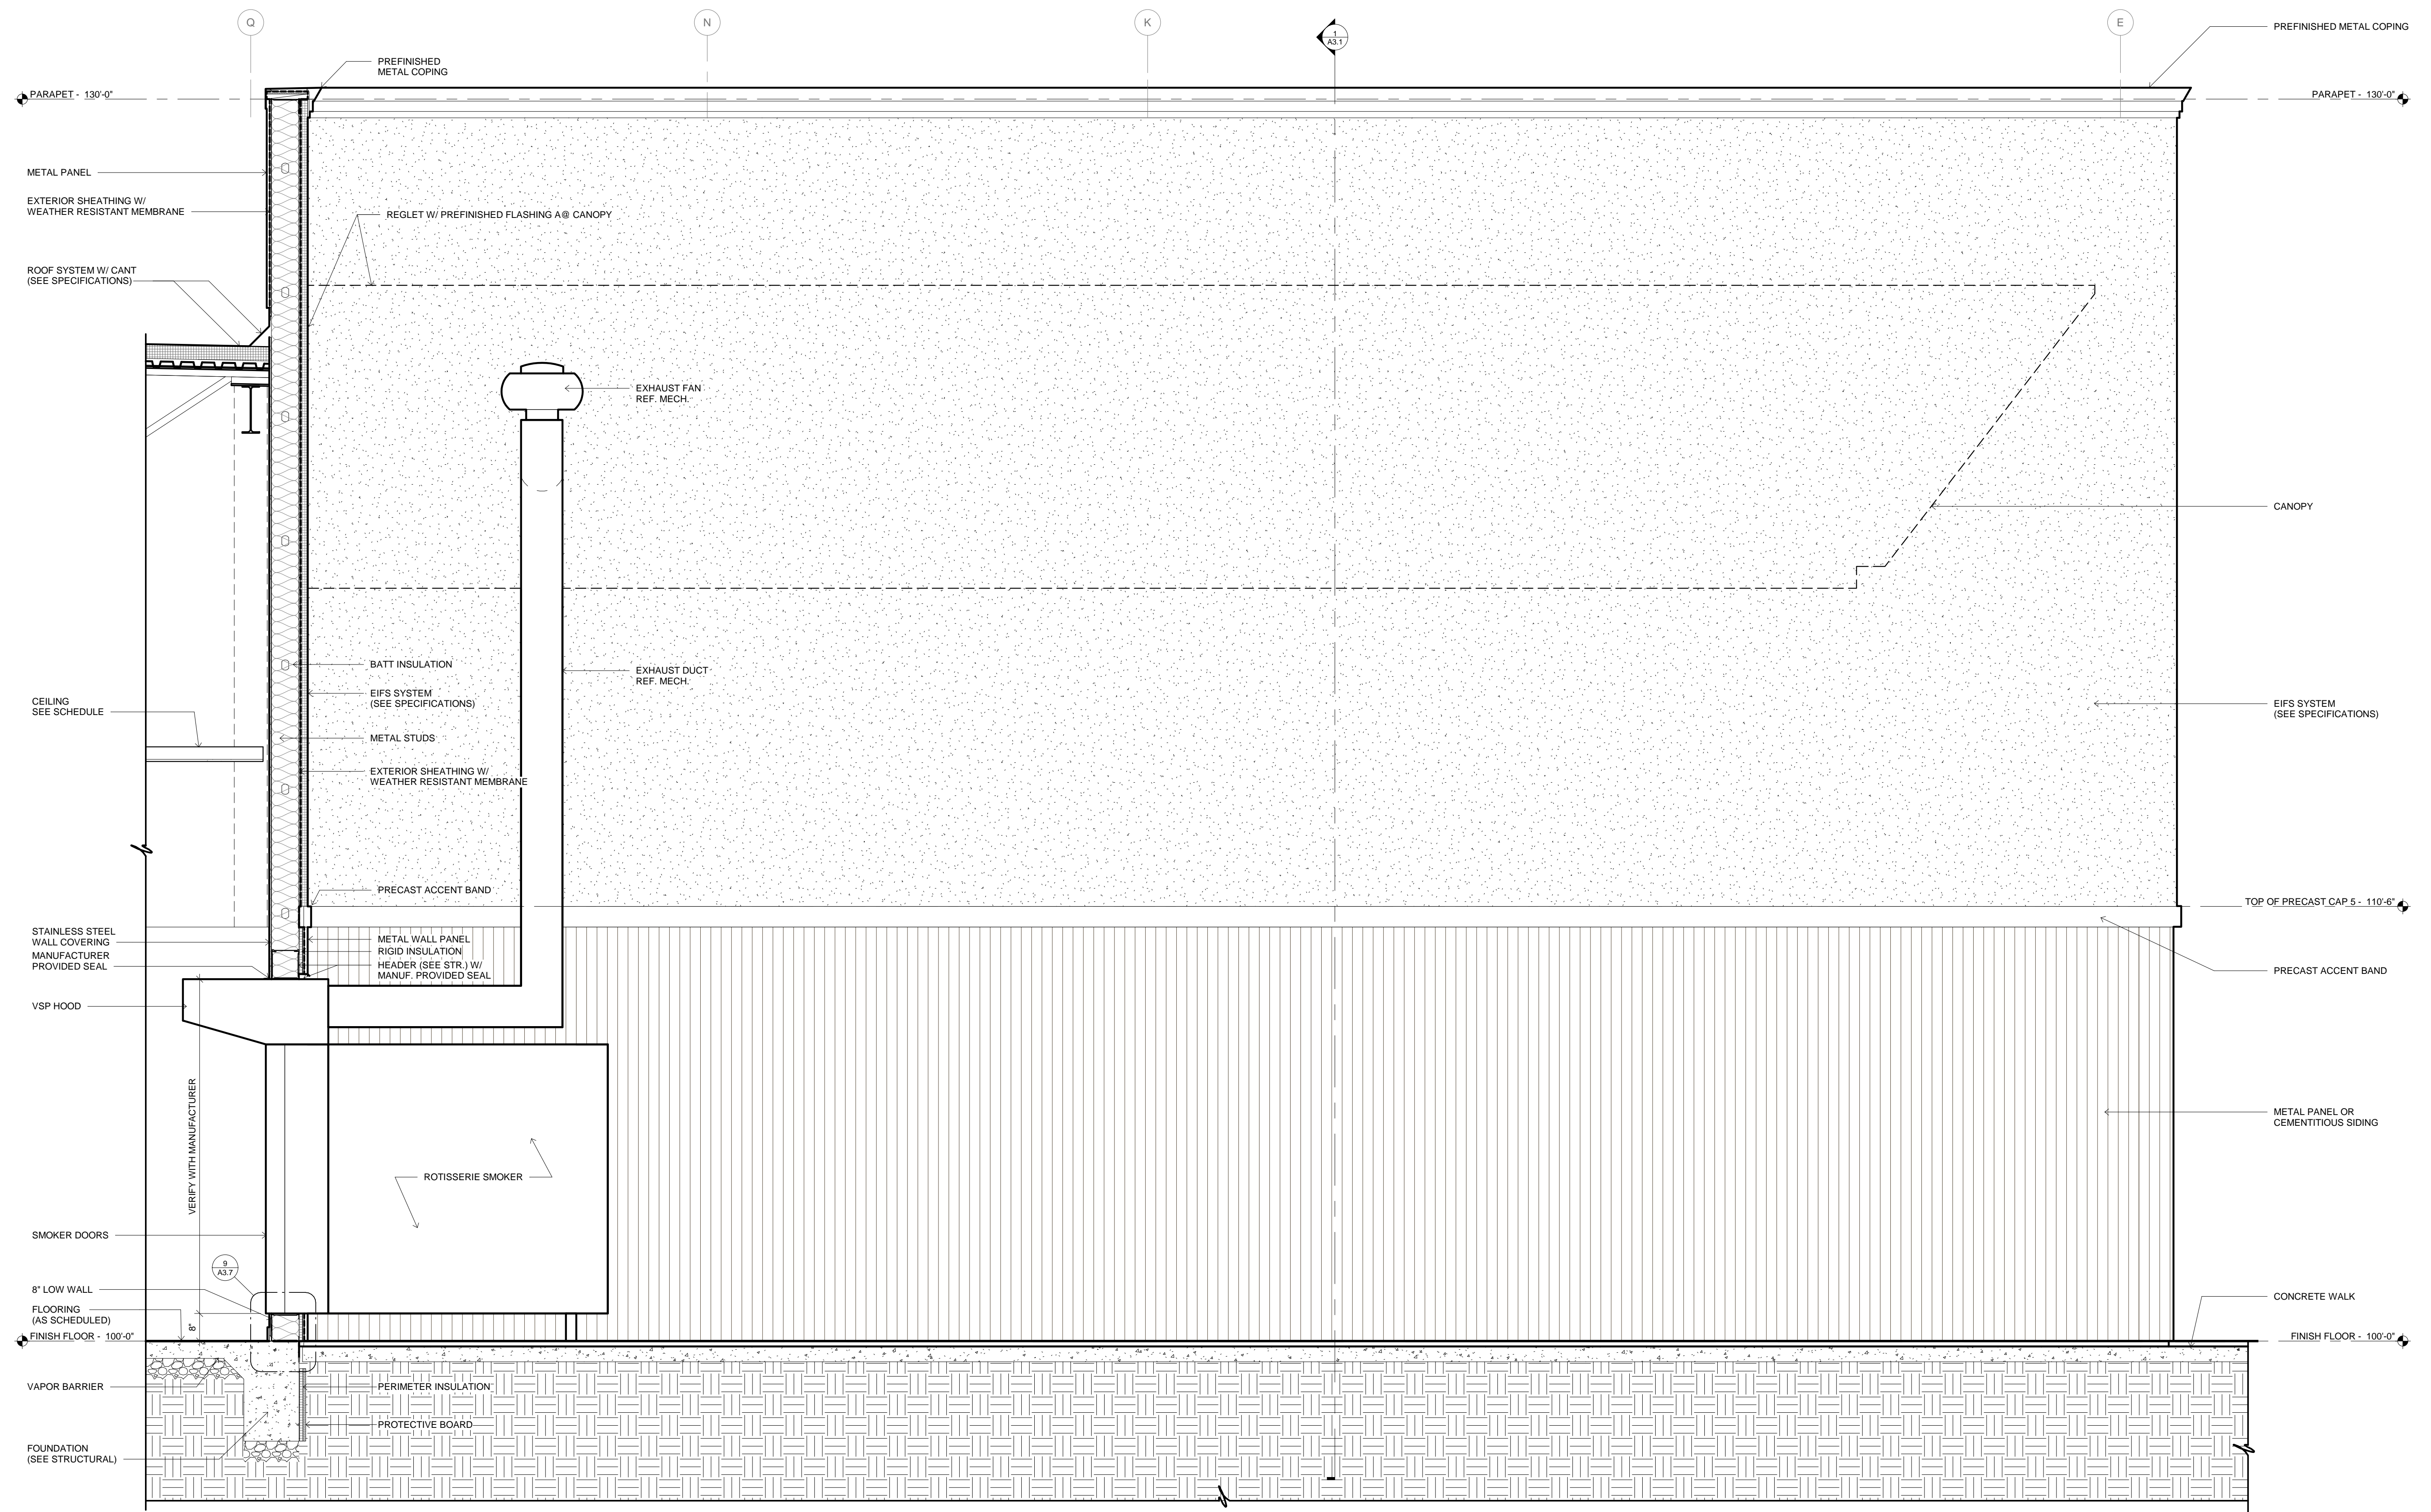


1 SMOKER SECTION  
1/2" = 1'-0"

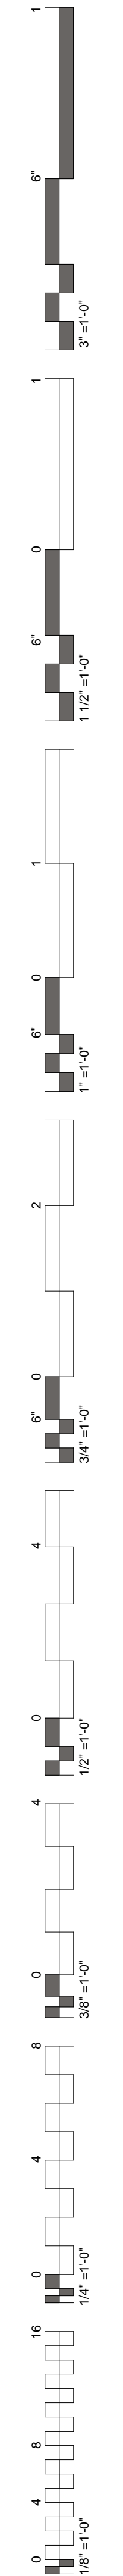




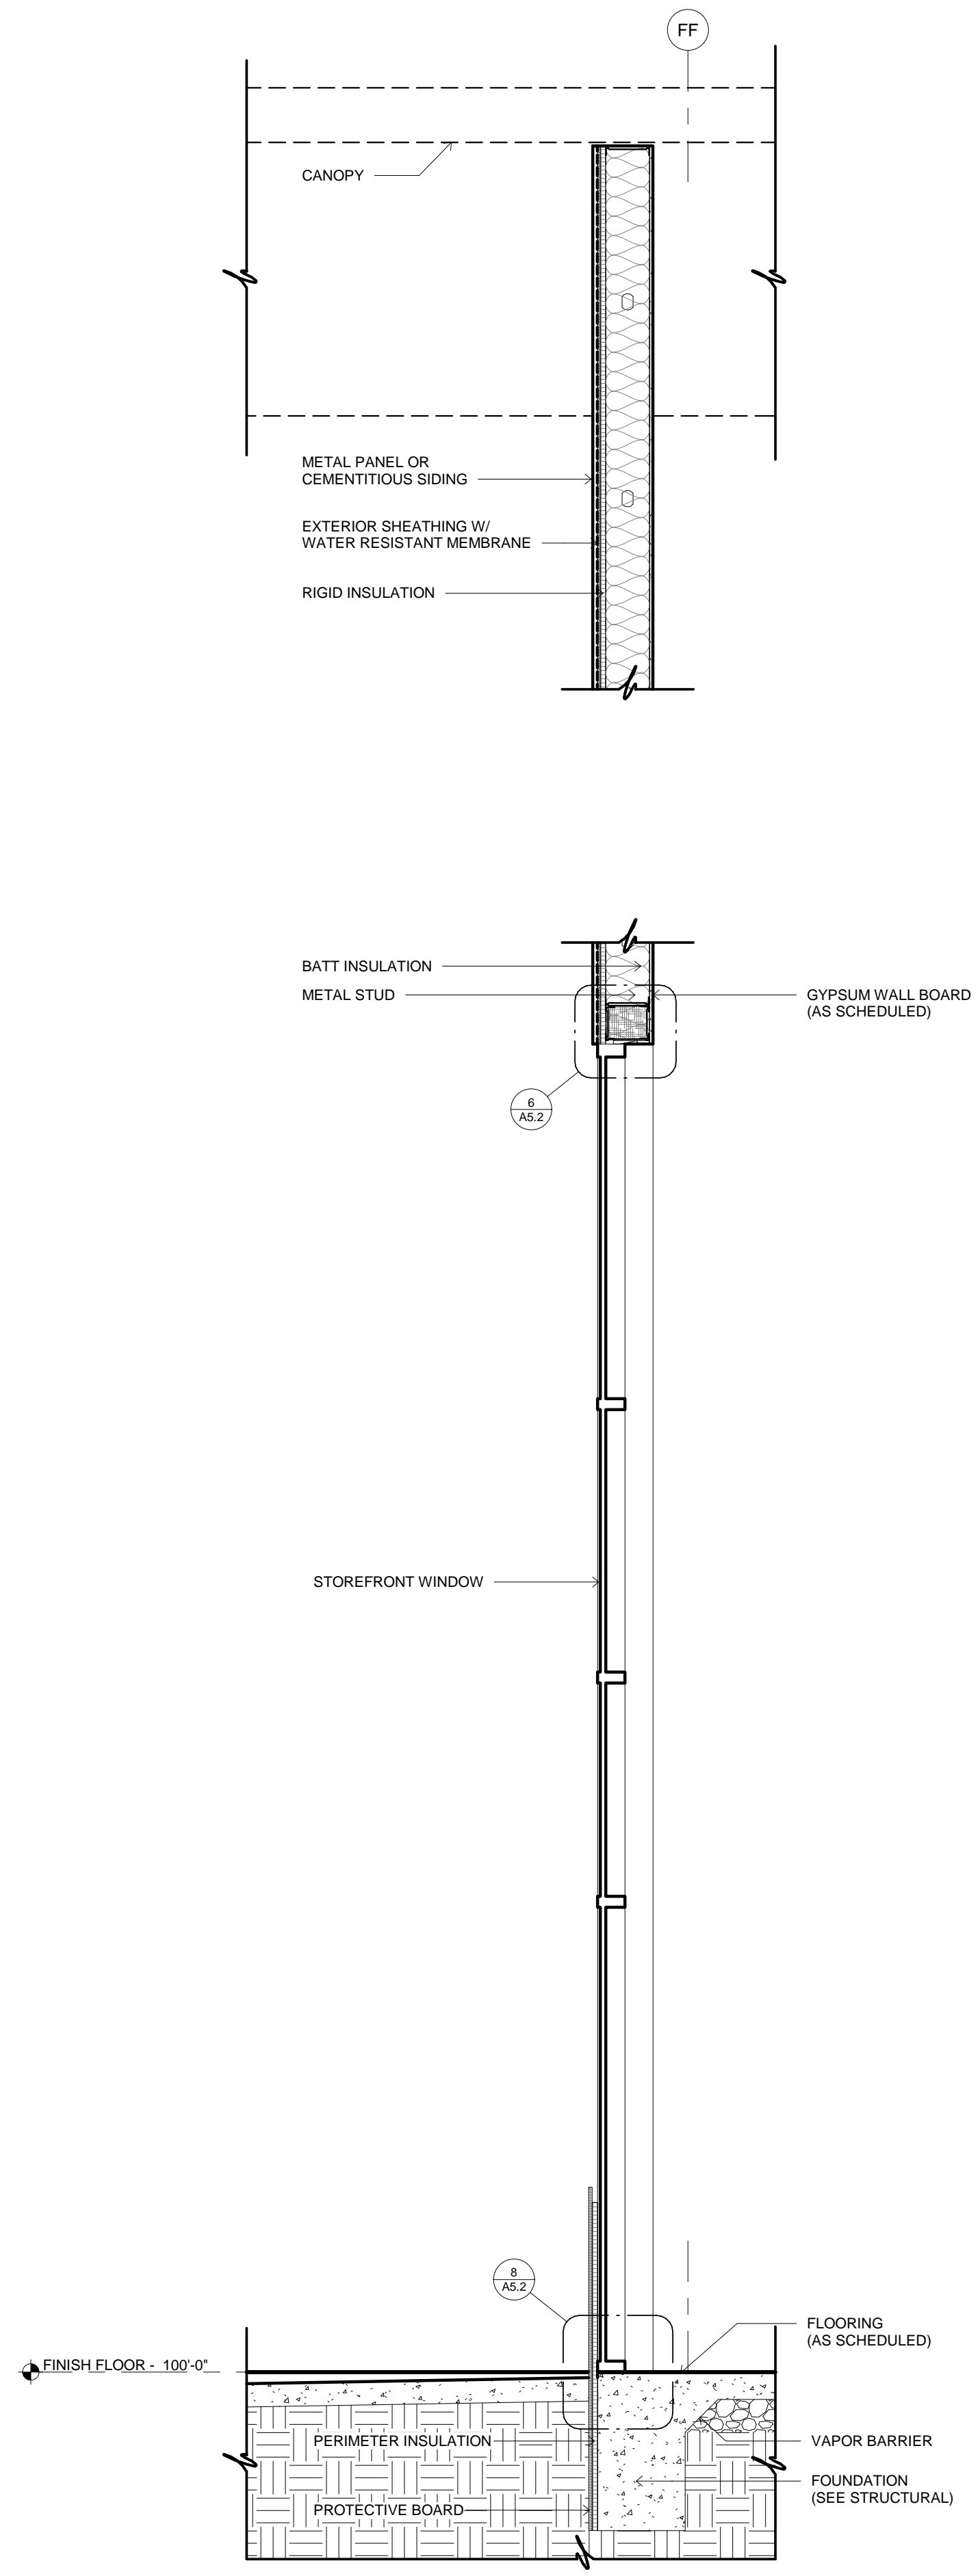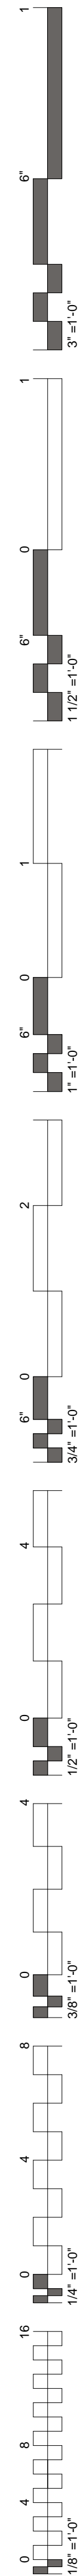


1 WALL SECTION  
1/2" = 1'-0"

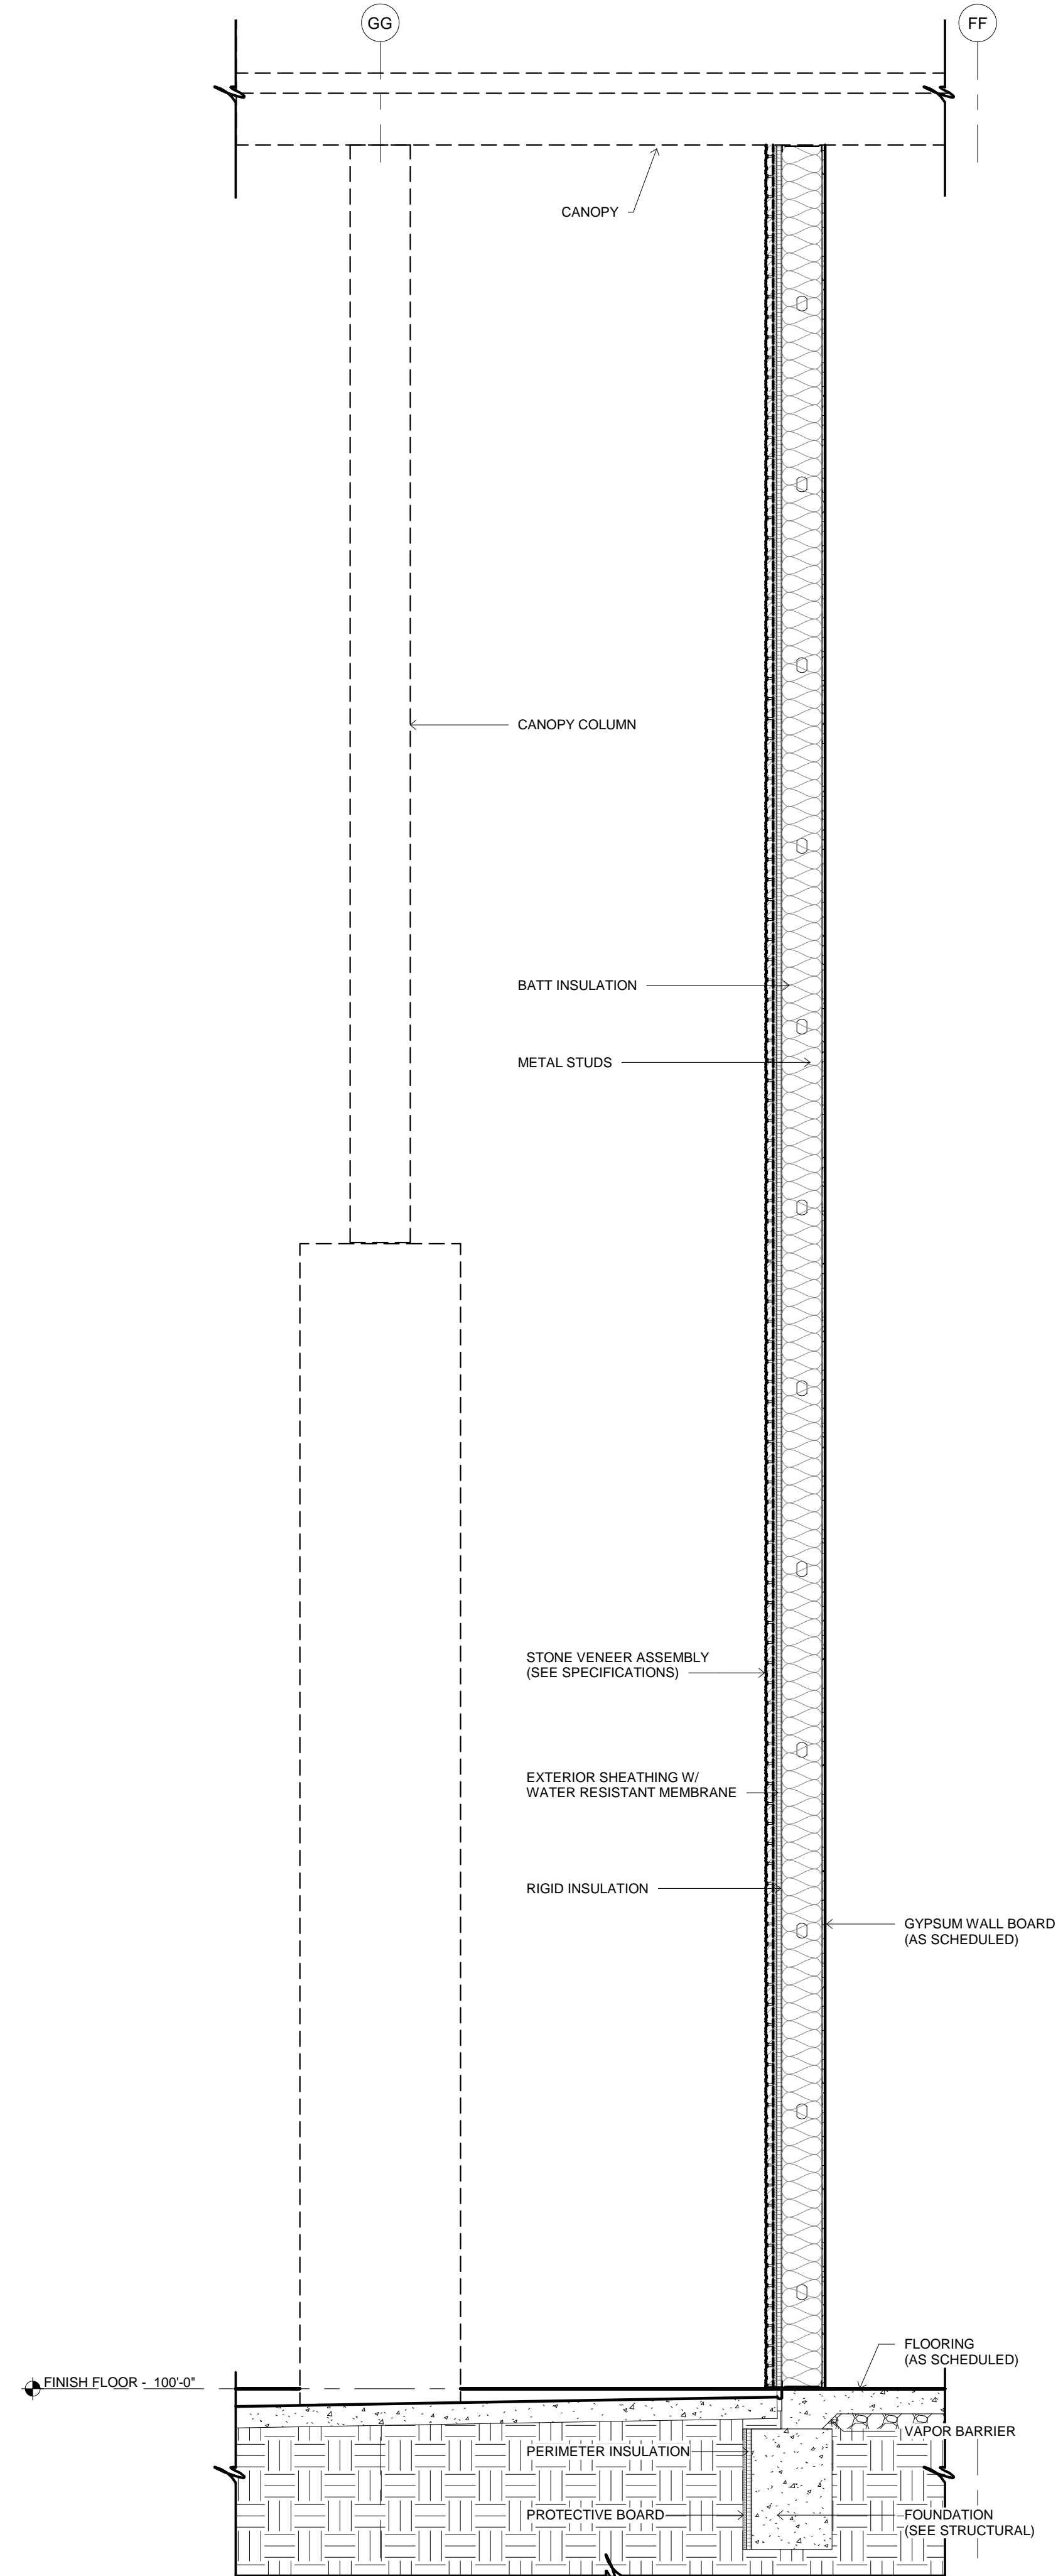


2 WALL SECTION  
1/2" = 1'-0"

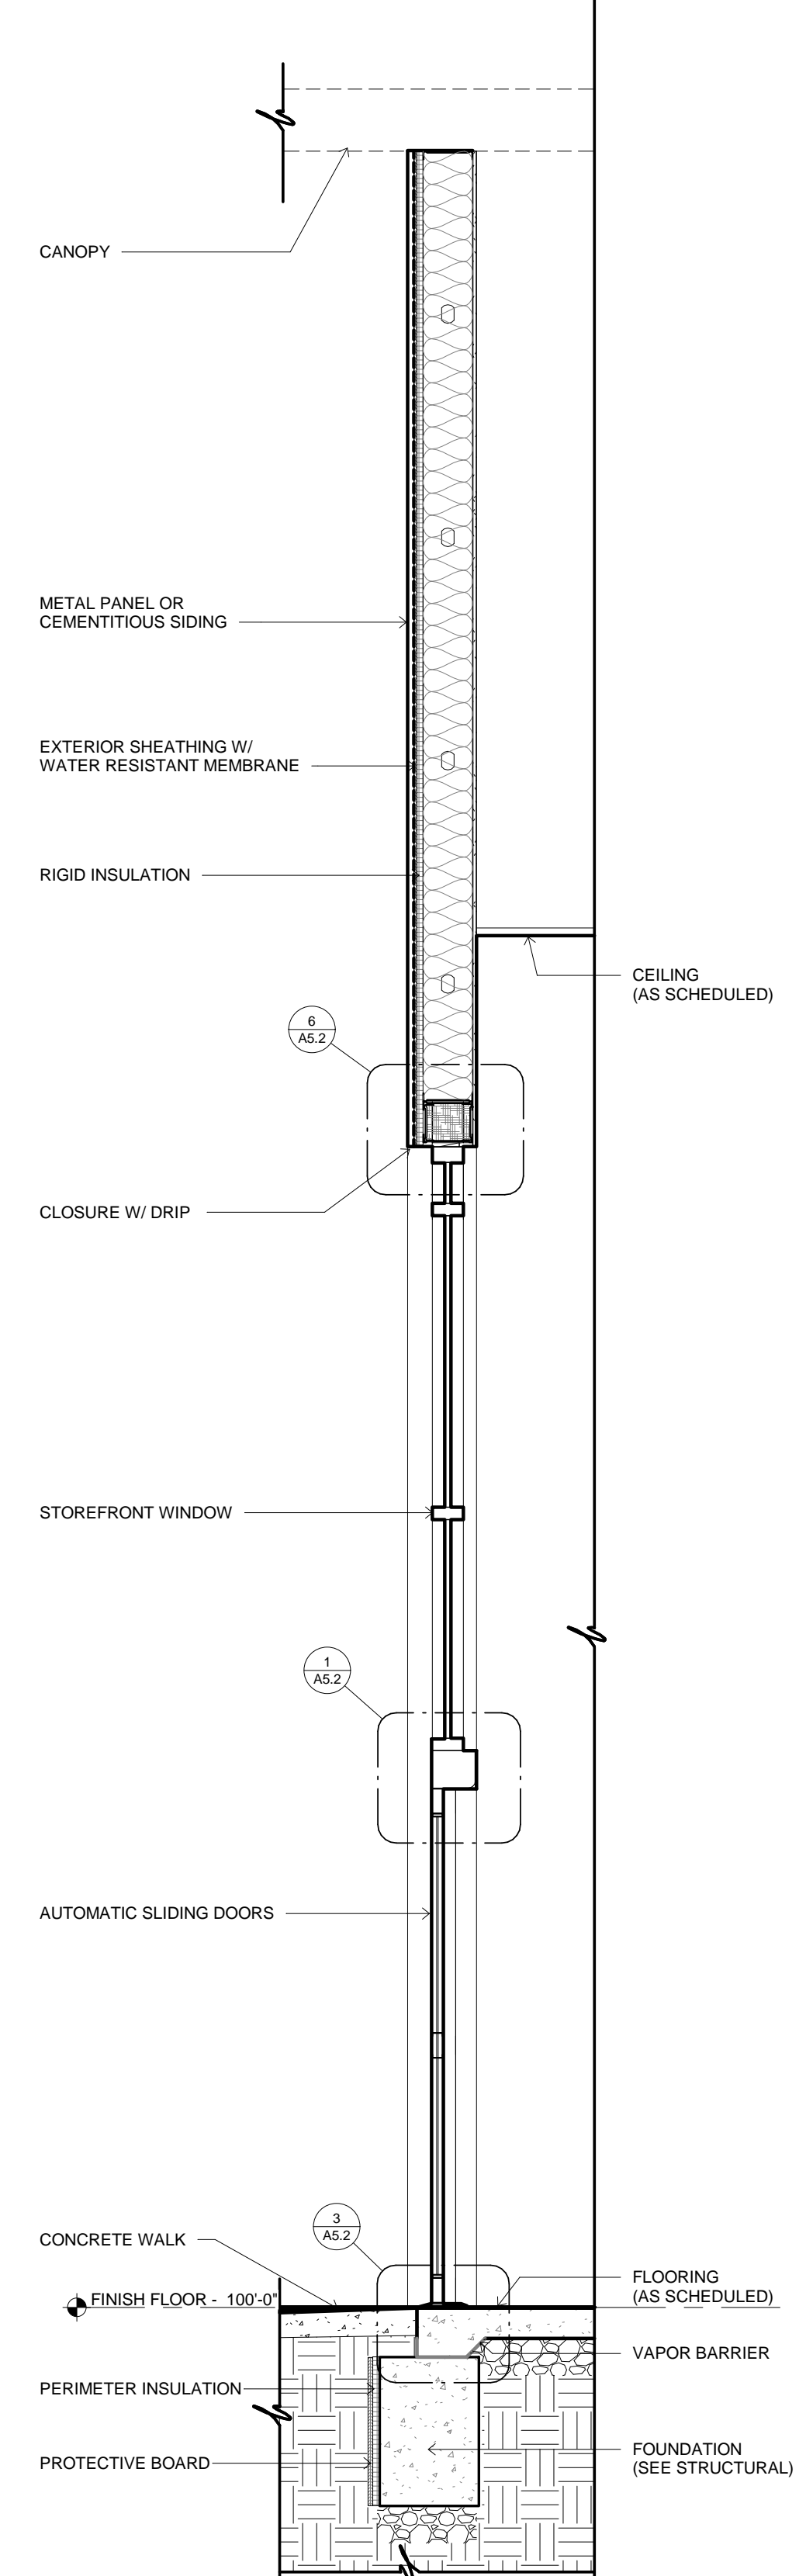

3 WALL SECTION  
1/2" = 1'-0"

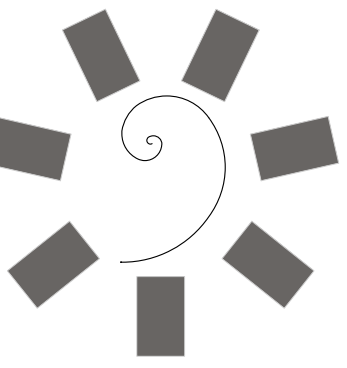

James R. Childers  
Architect, Inc.  
45 South 4th Street  
Fort Smith, AR 72901  
479-783-2480  
www.childersarchitect.com

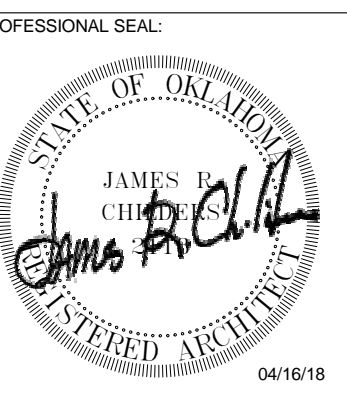

CHEROKEE NATION ENTERTAINMENT  
TAHLEQUAH CASINO  
TAHLEQUAH, OKLAHOMA

PROJECT PHASE:  
BID PACKAGE 03


REVISIONS	
#	DESCRIPTION

DATE: 04/16/18  
JOB NUMBER: 17-06


SHEET NUMBER:  
A3.6

WALL SECTIONS




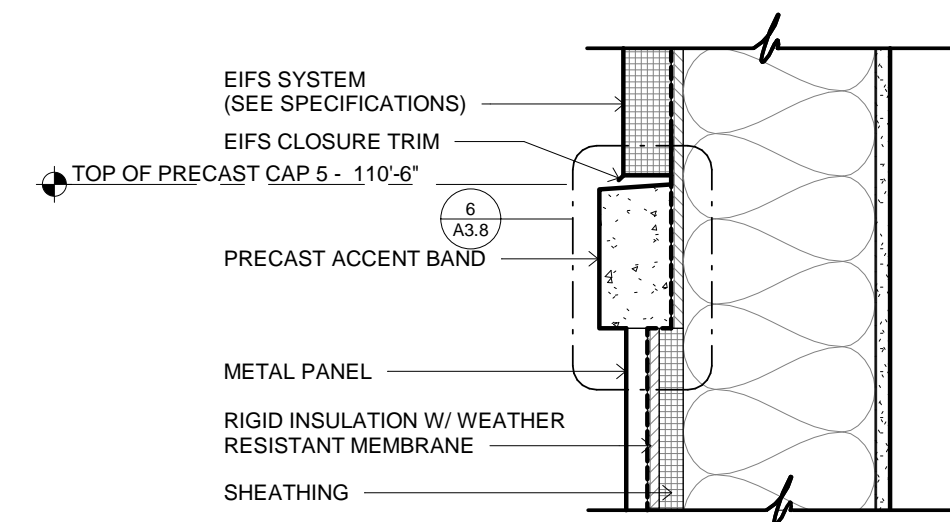


1 PRECAST ACCENT BAND  
1 1/2" = 1'-0"

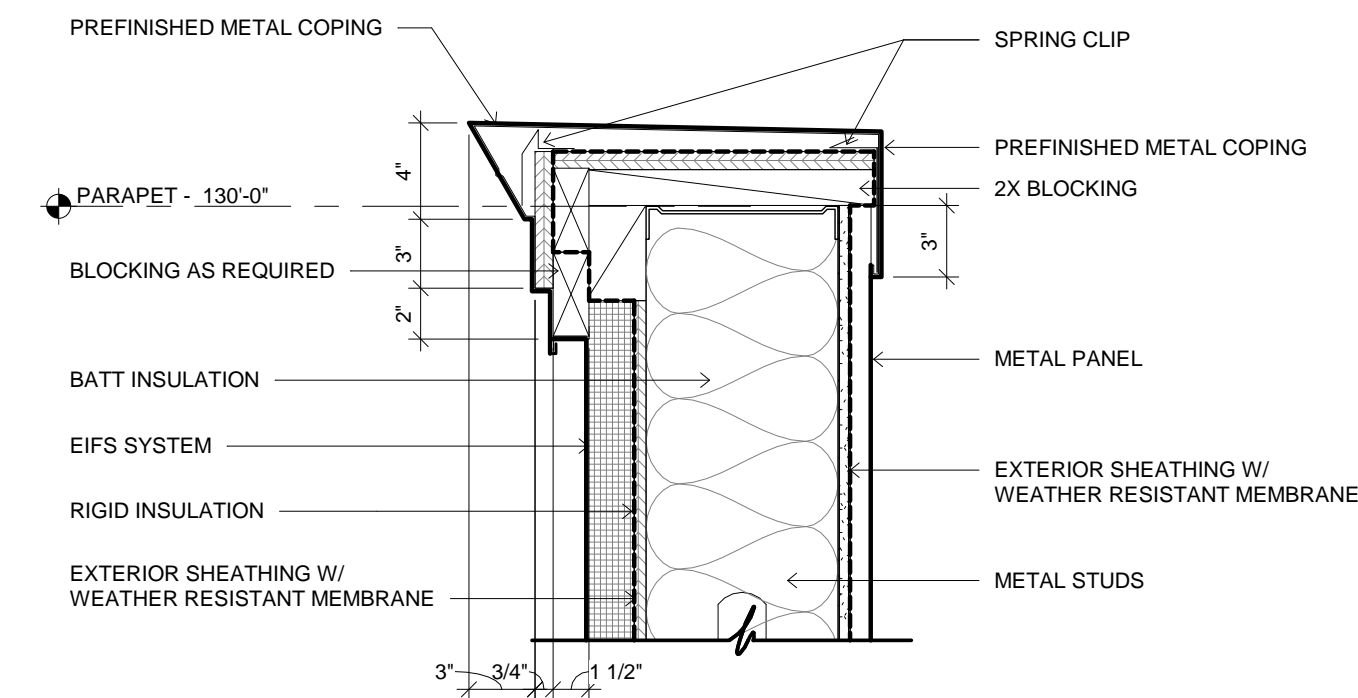


3 EIFS PARAPET DETAIL  
1 1/2" = 1'-0"

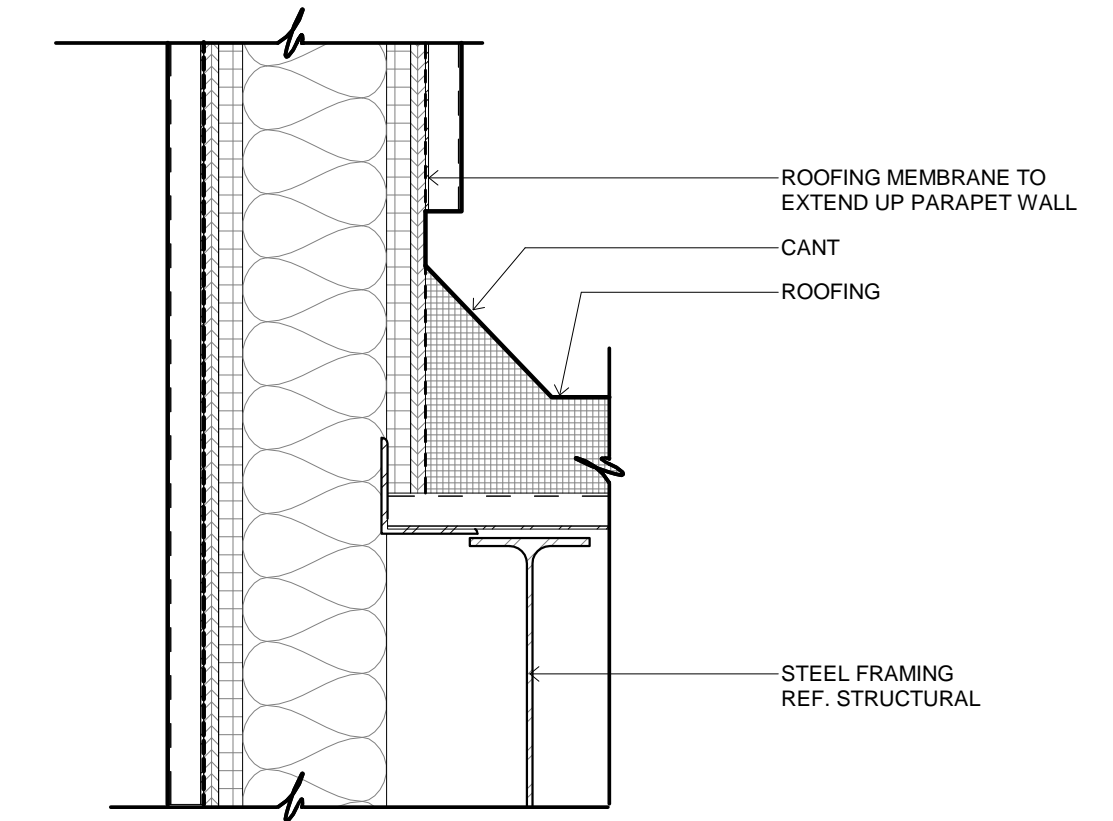


4 WALL SECTION DETAIL  
1 1/2" = 1'-0"

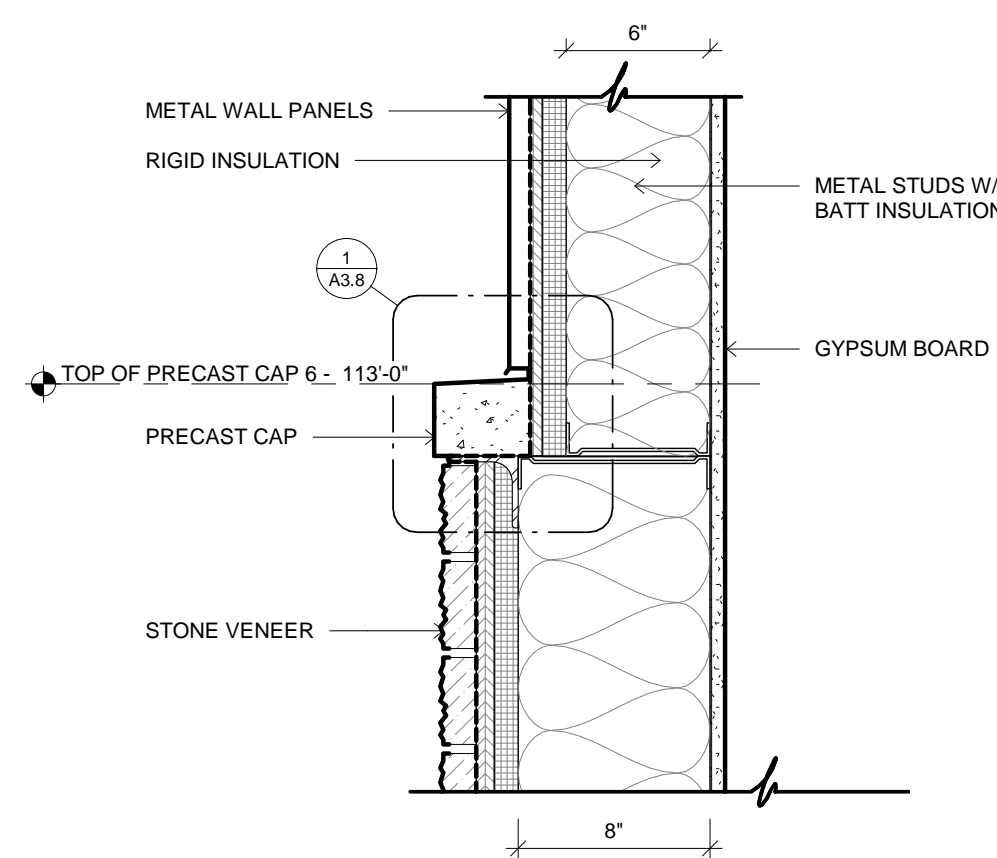


5 WALL DETAIL  
1 1/2" = 1'-0"

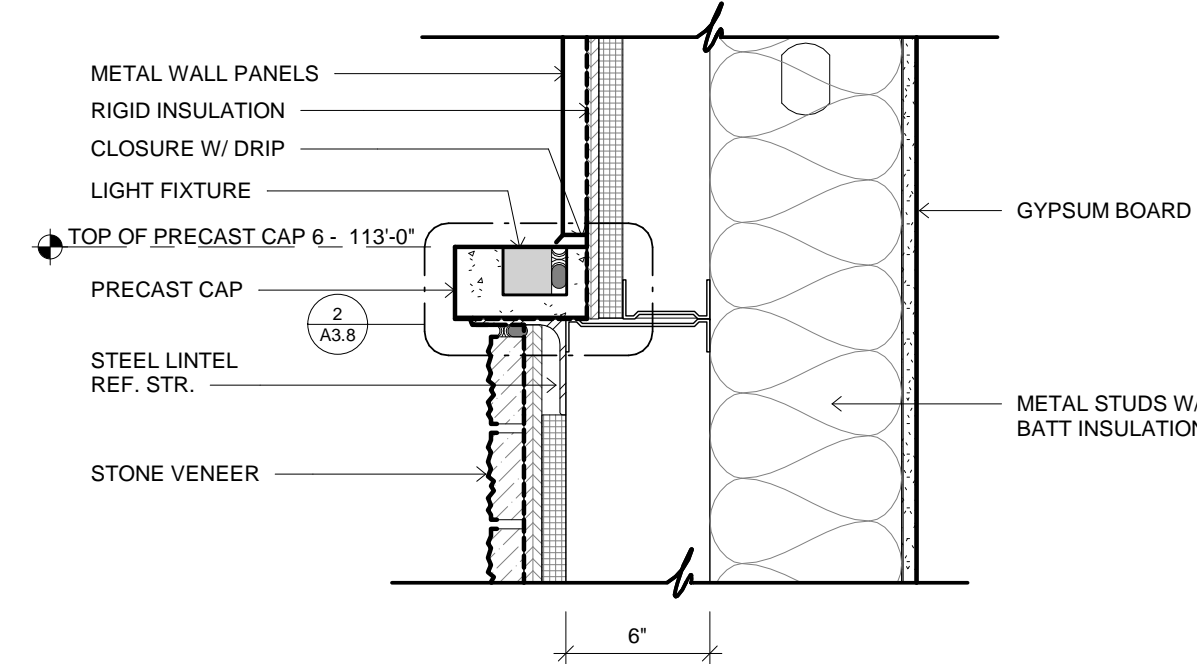


6 WALL DETAIL  
1 1/2" = 1'-0"

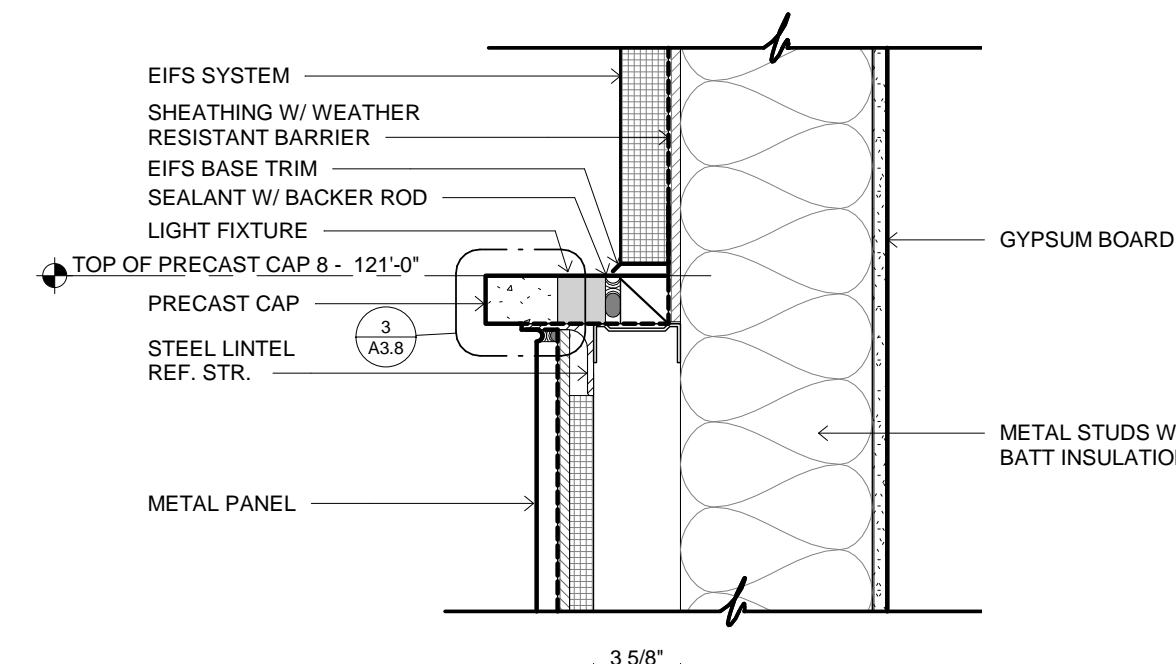


7 WALL DETAIL  
1 1/2" = 1'-0"

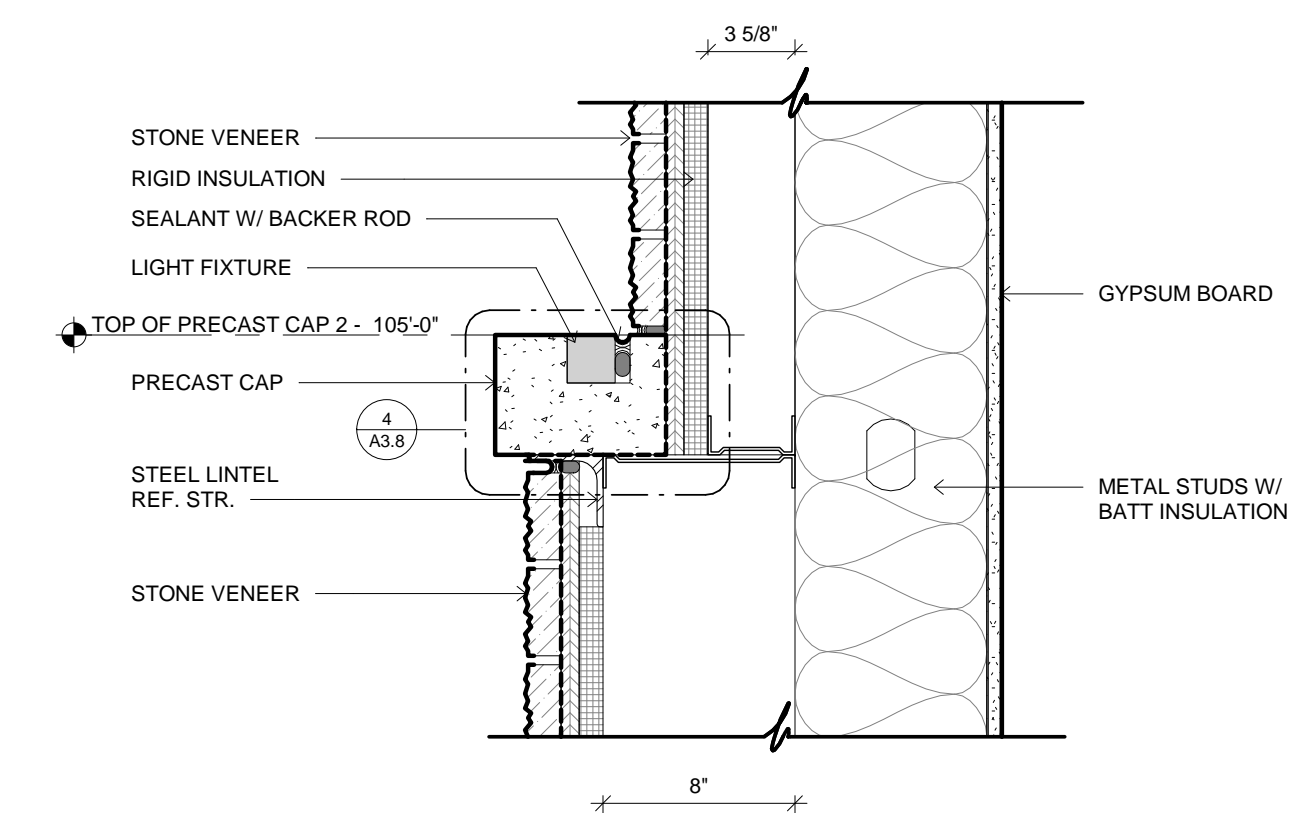


8 WALL DETAIL  
1 1/2" = 1'-0"

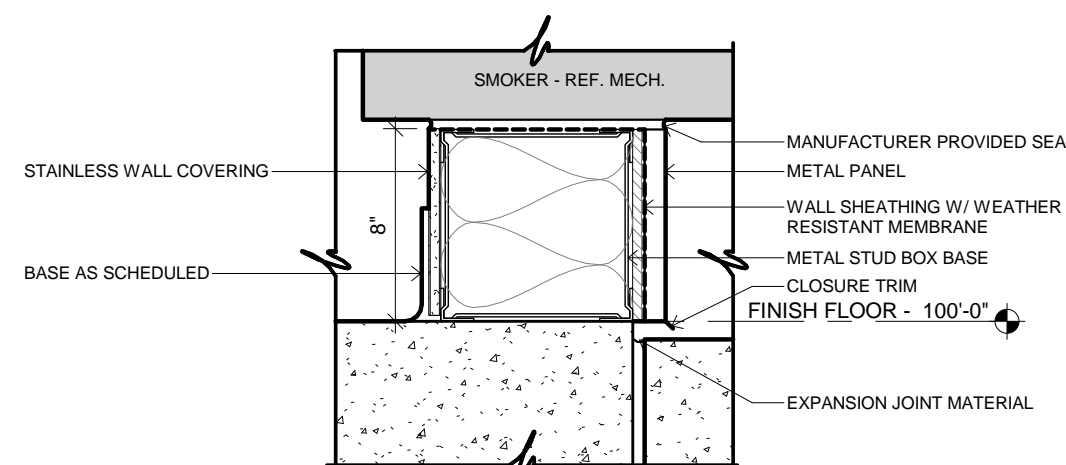


9 SMOKER BASE DETAIL  
1 1/2" = 1'-0"

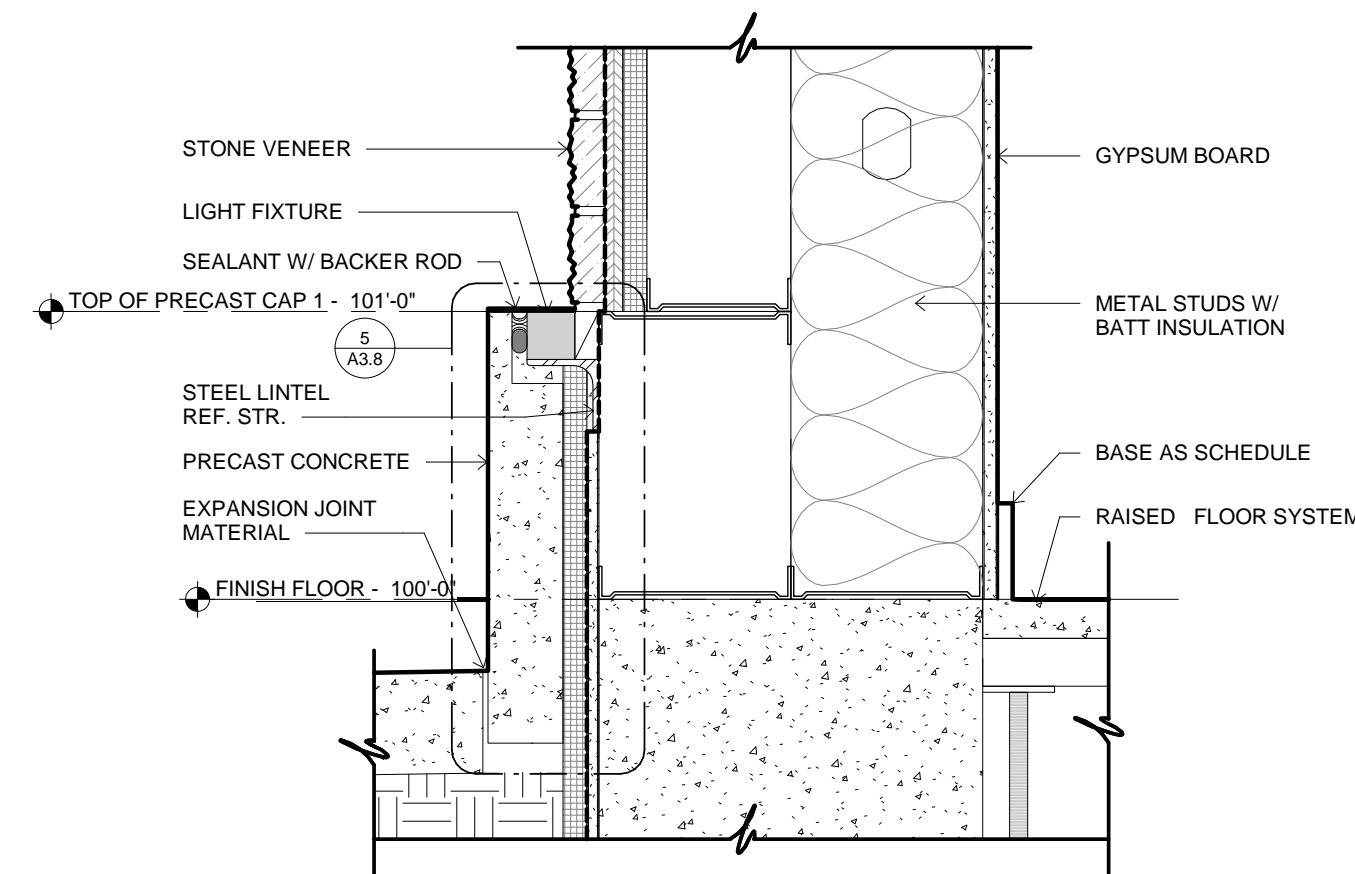


10 WALL DETAIL  
1 1/2" = 1'-0"

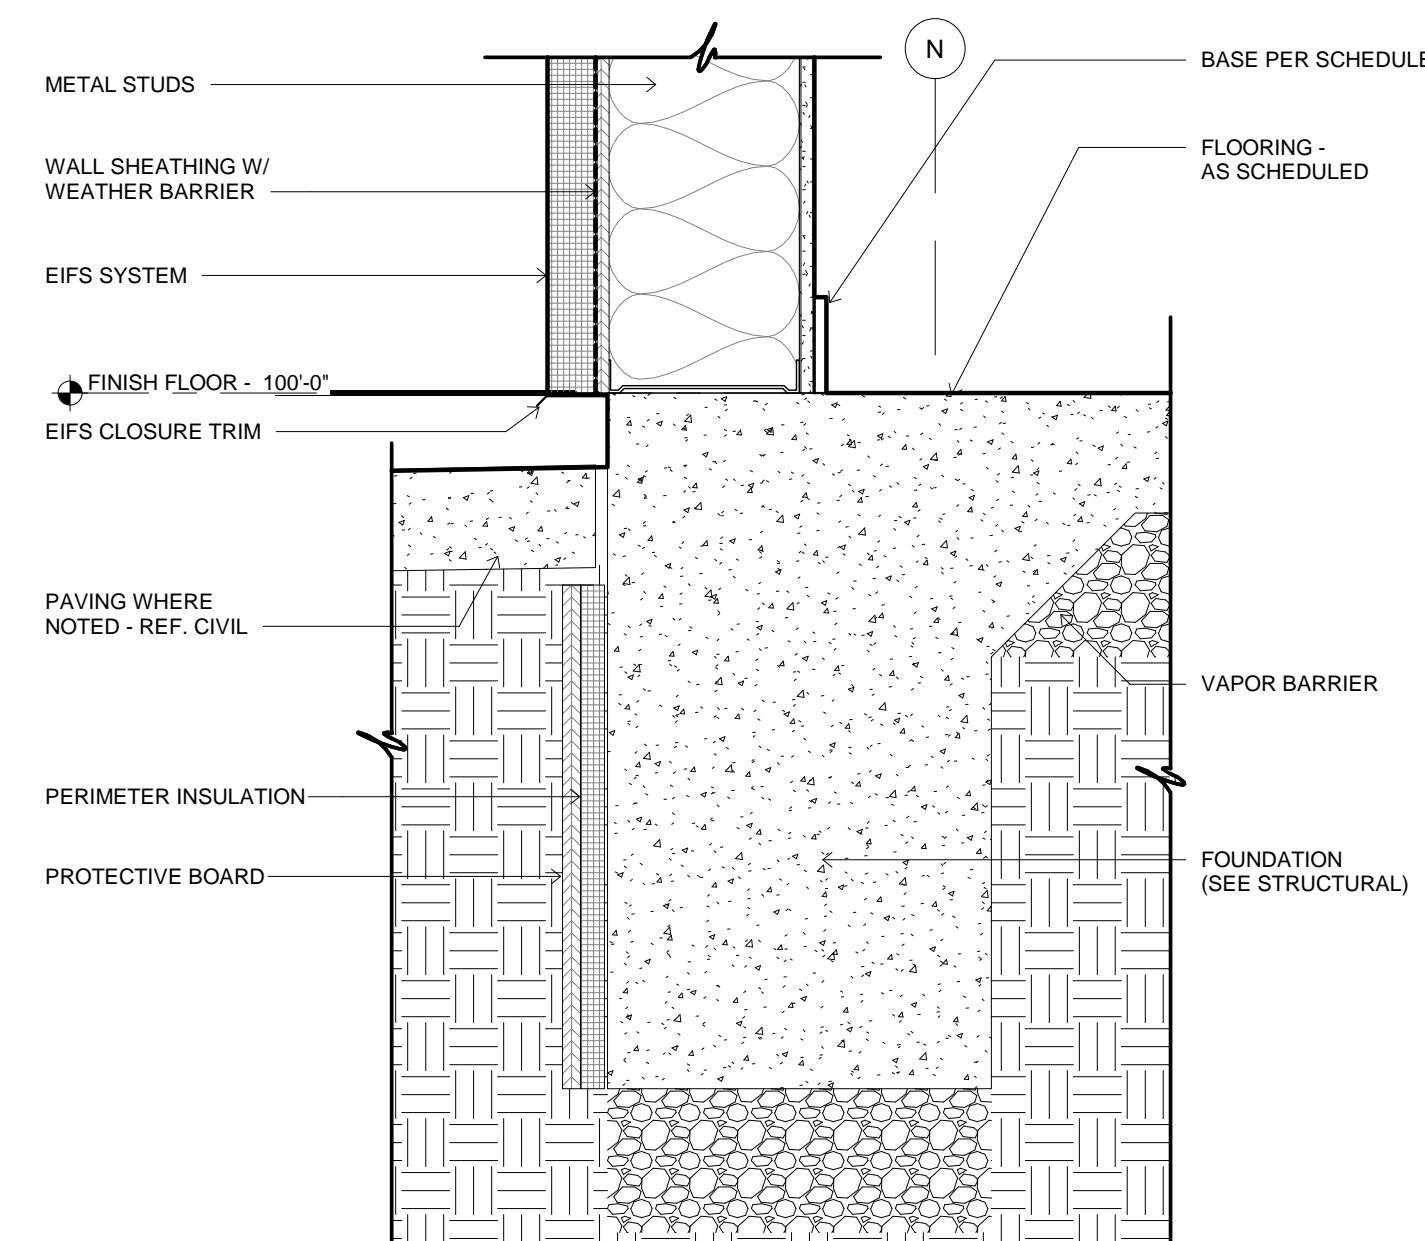


11 TYPICAL BASE DETAIL  
1 1/2" = 1'-0"

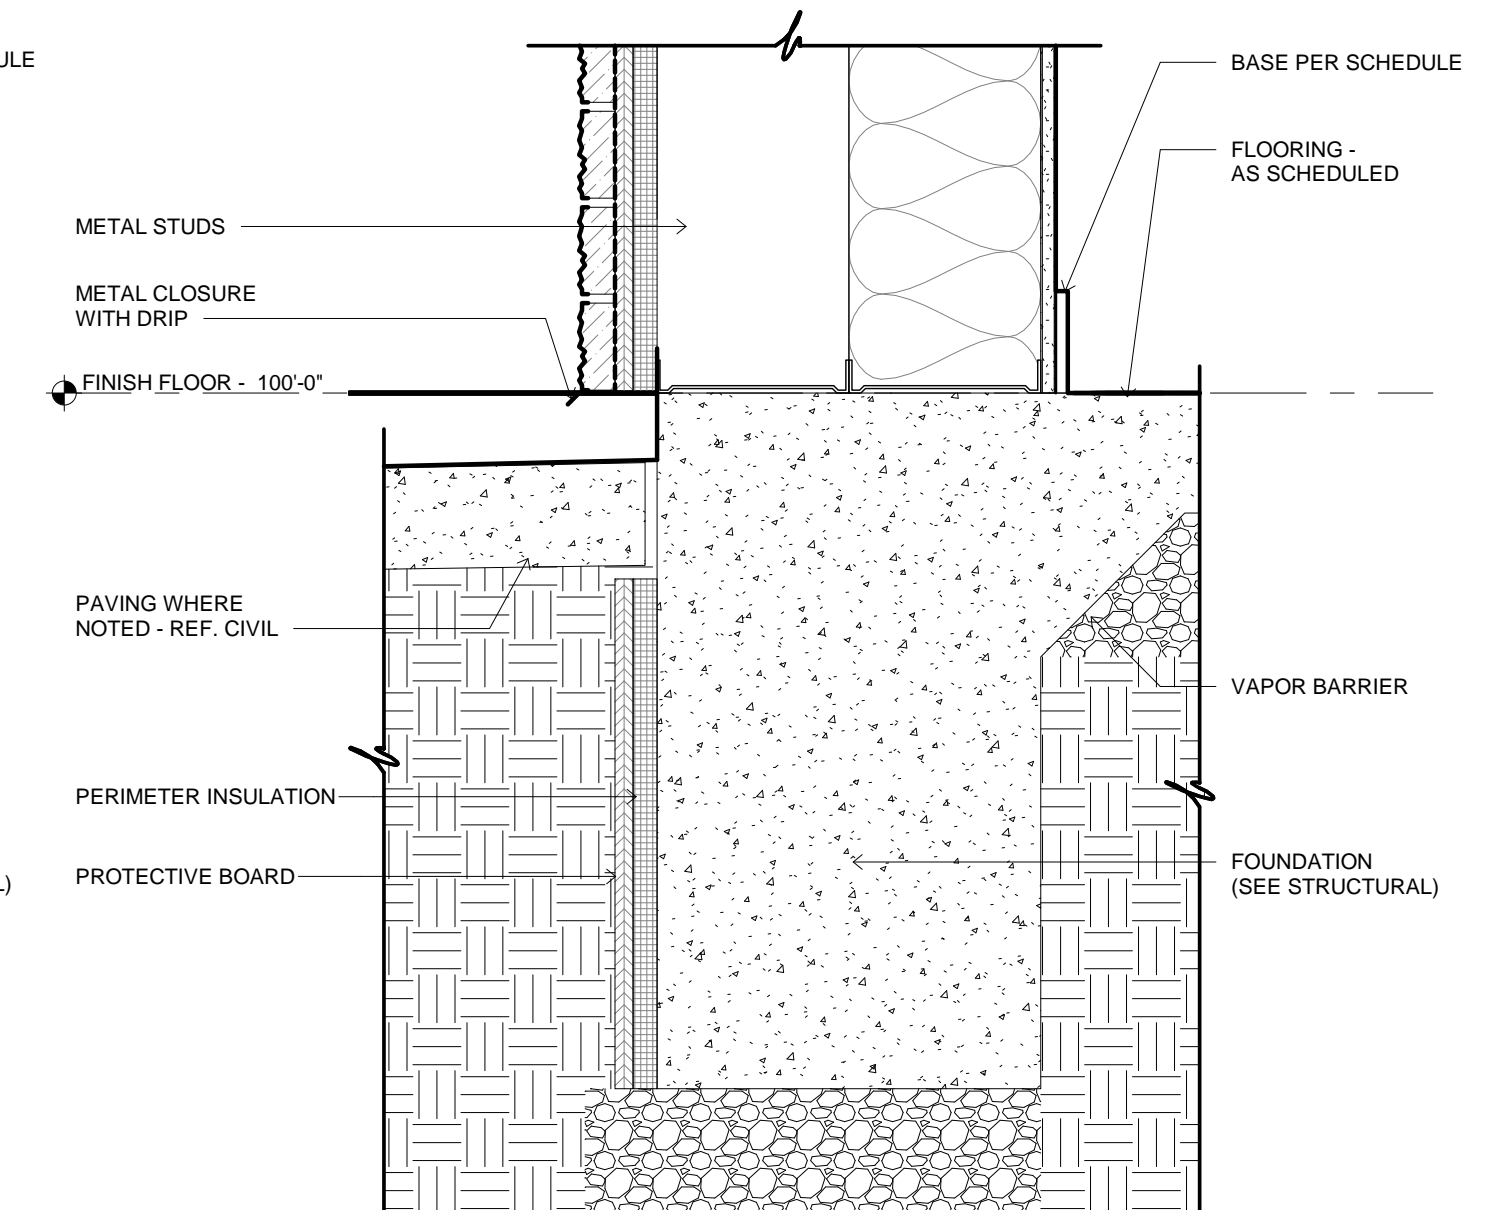


12 STONE VENEER BASE DETAIL  
1 1/2" = 1'-0"

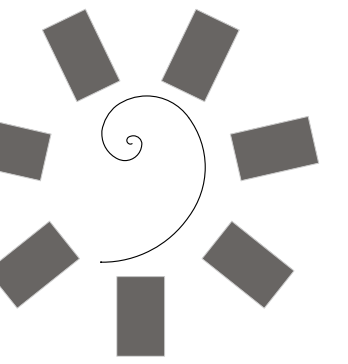

James R. Childers  
Architect, Inc.  
45 South 4th Street  
Fort Smith, AR 72901  
479-783-2480  
www.childersarchitect.com

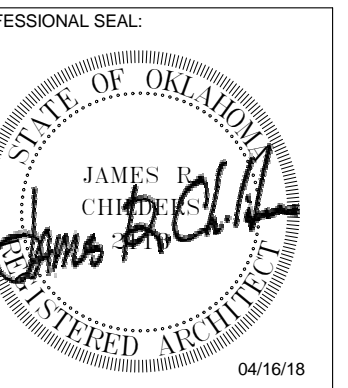

CONSULTANT LOGO:

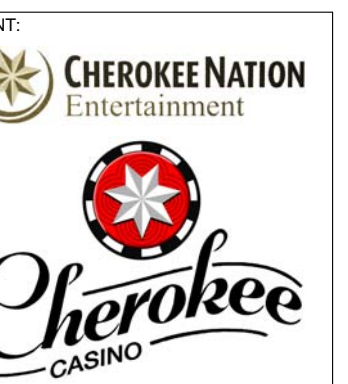

CHEROKEE NATION ENTERTAINMENT  
TAHLEQUAH CASINO  
TAHLEQUAH, OKLAHOMA

PROJECT PHASE:

BID PACKAGE 03



REVISIONS	
#	DESCRIPTION

DATE: 04/16/18 JOB NUMBER: 17-06


SHEET NUMBER: A3.7

WALL SECTION DETAILS




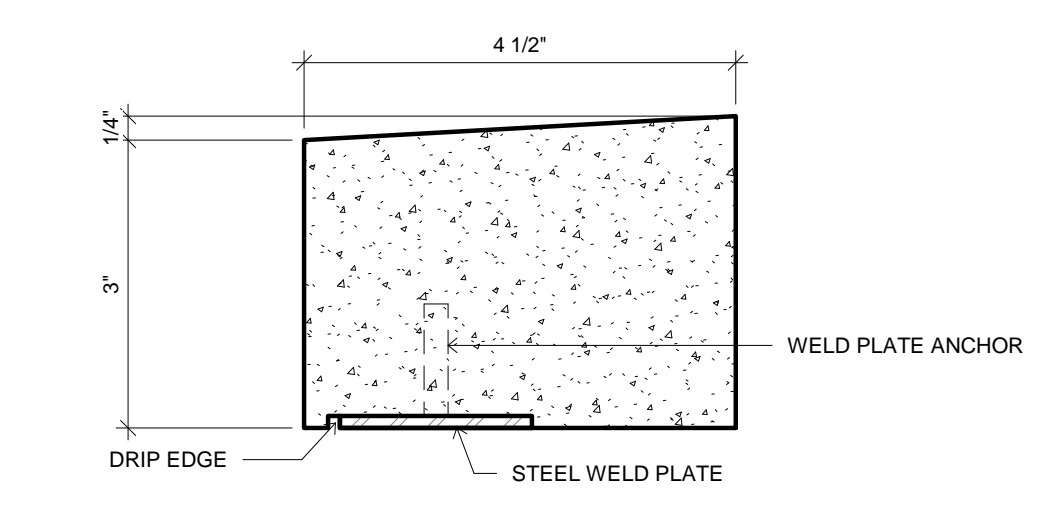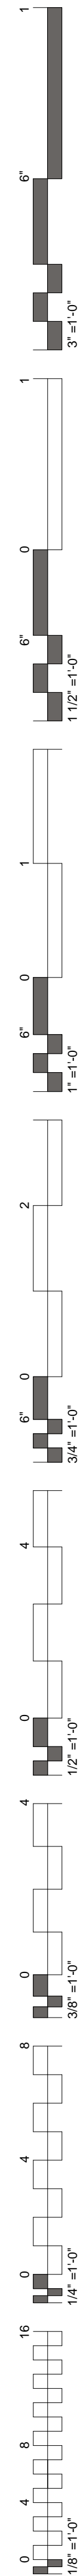


1 CAP DETAIL  
6" = 1'-0"

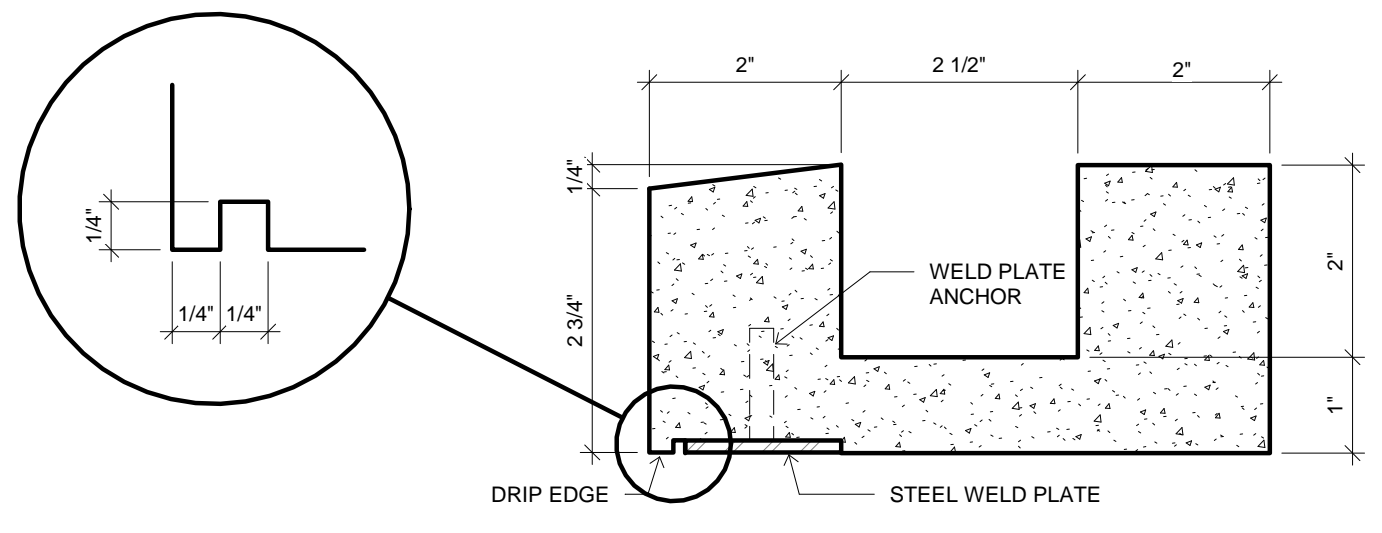


2 CAP DETAIL  
6" = 1'-0"

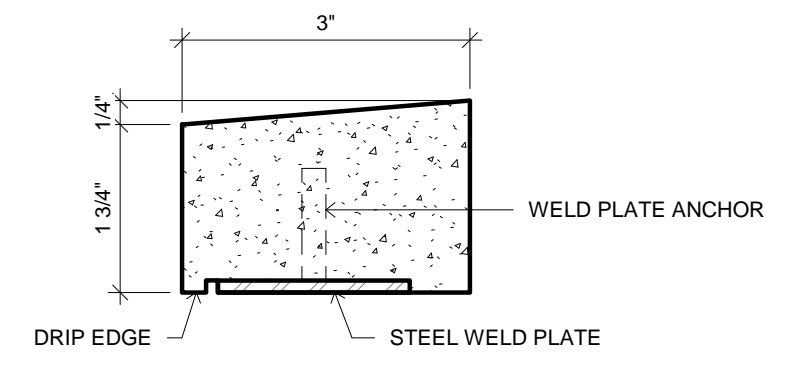


3 CAP DETAIL  
6" = 1'-0"

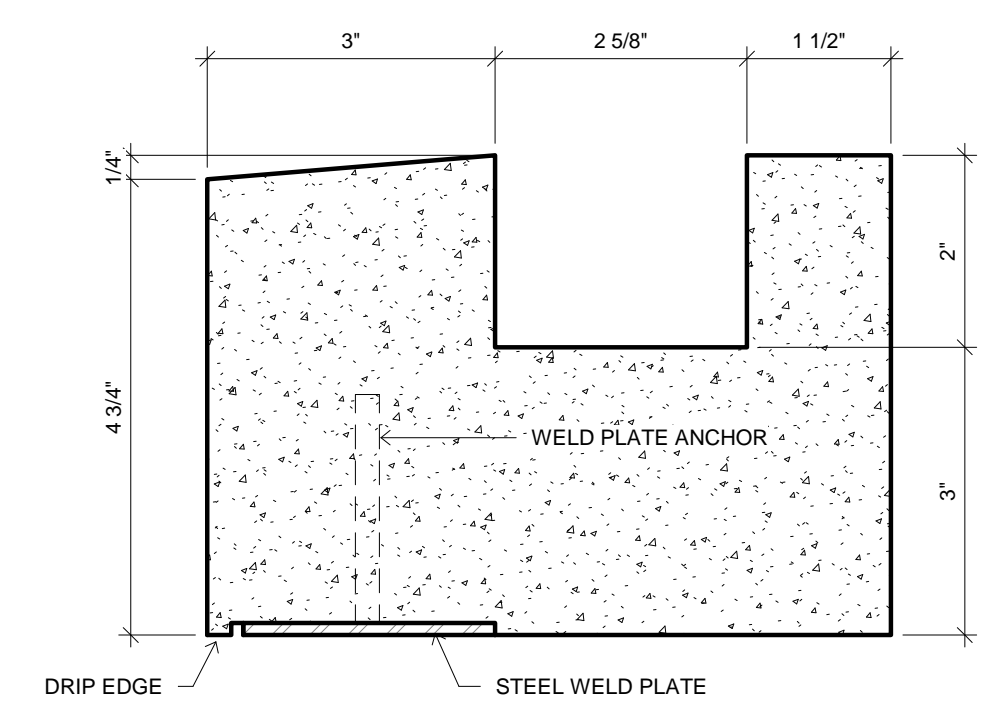


4 PRECAST CAP 4  
6" = 1'-0"

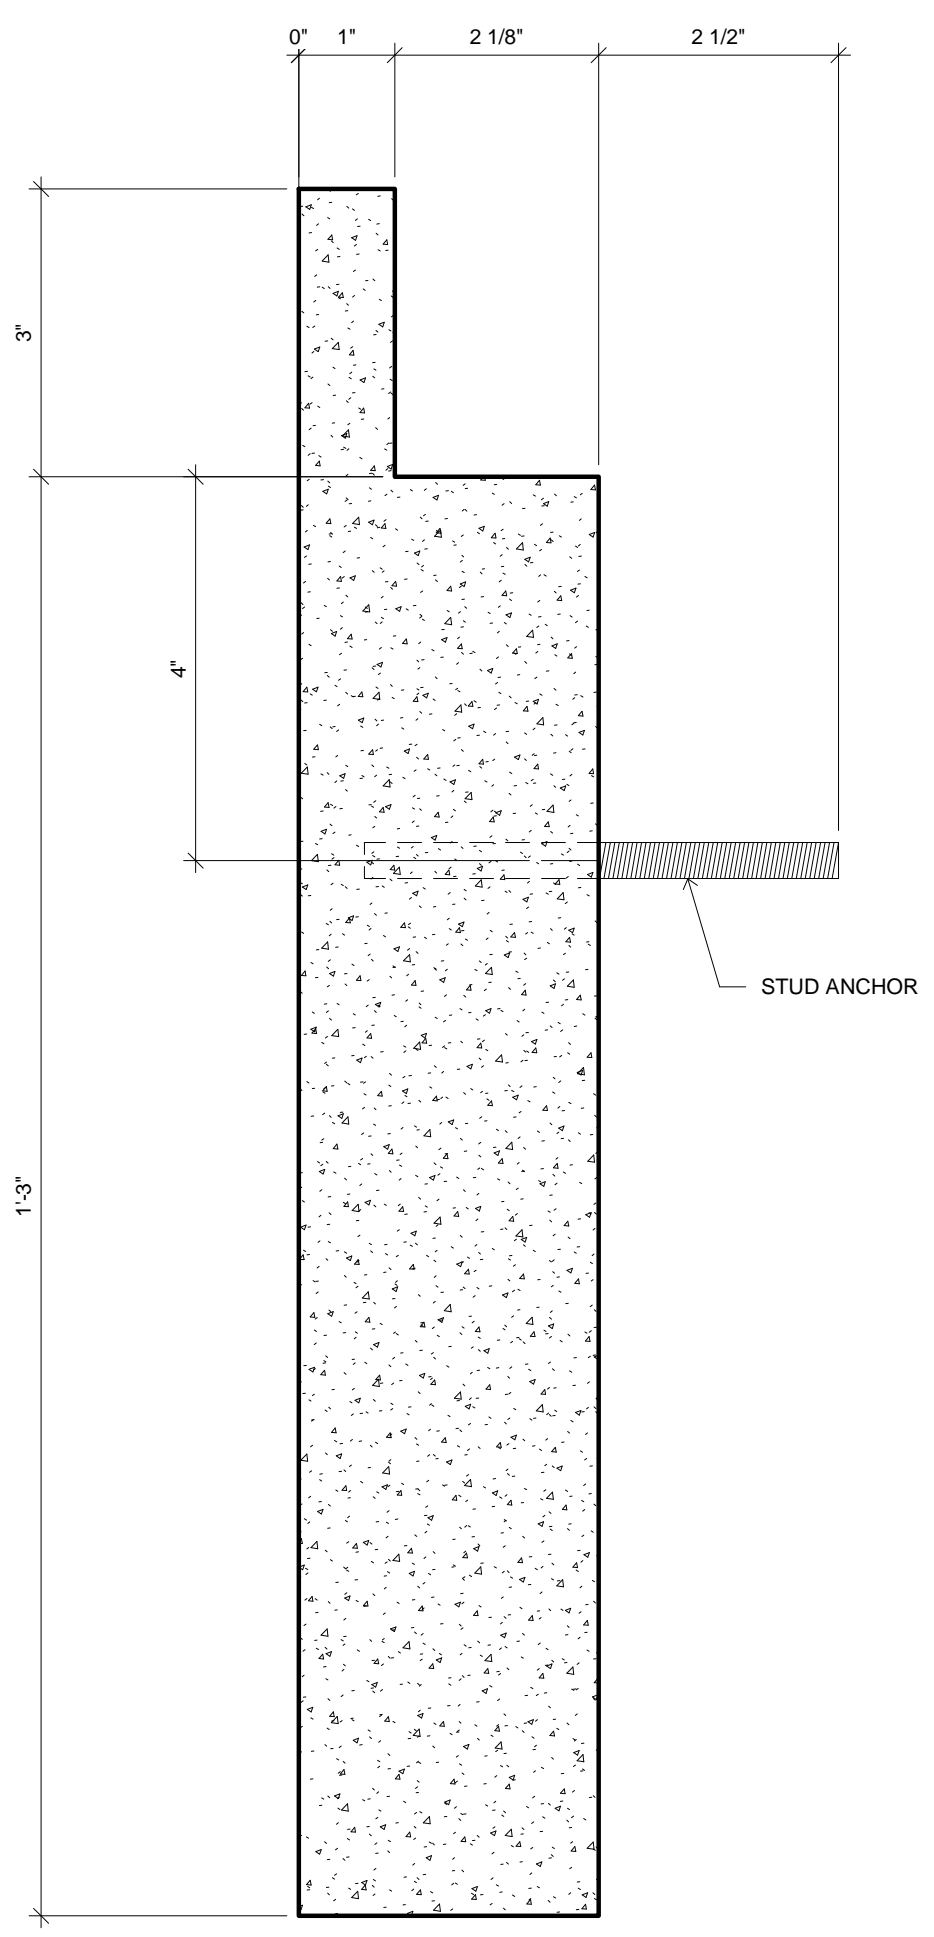


5 CAP DETAIL  
6" = 1'-0"

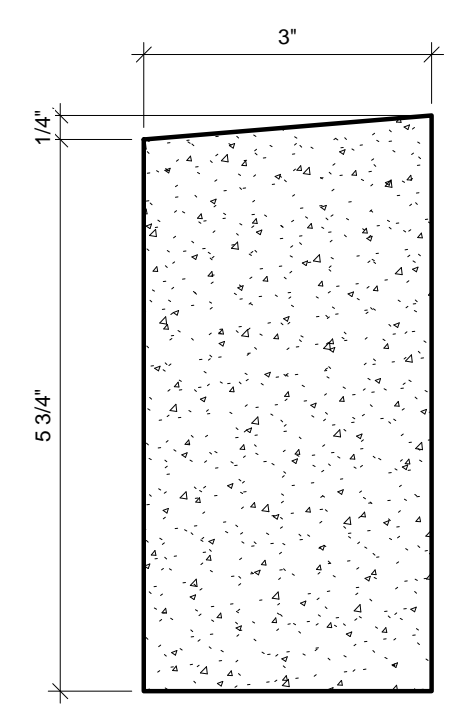


6 ACCENT BAND DETAIL  
6" = 1'-0"

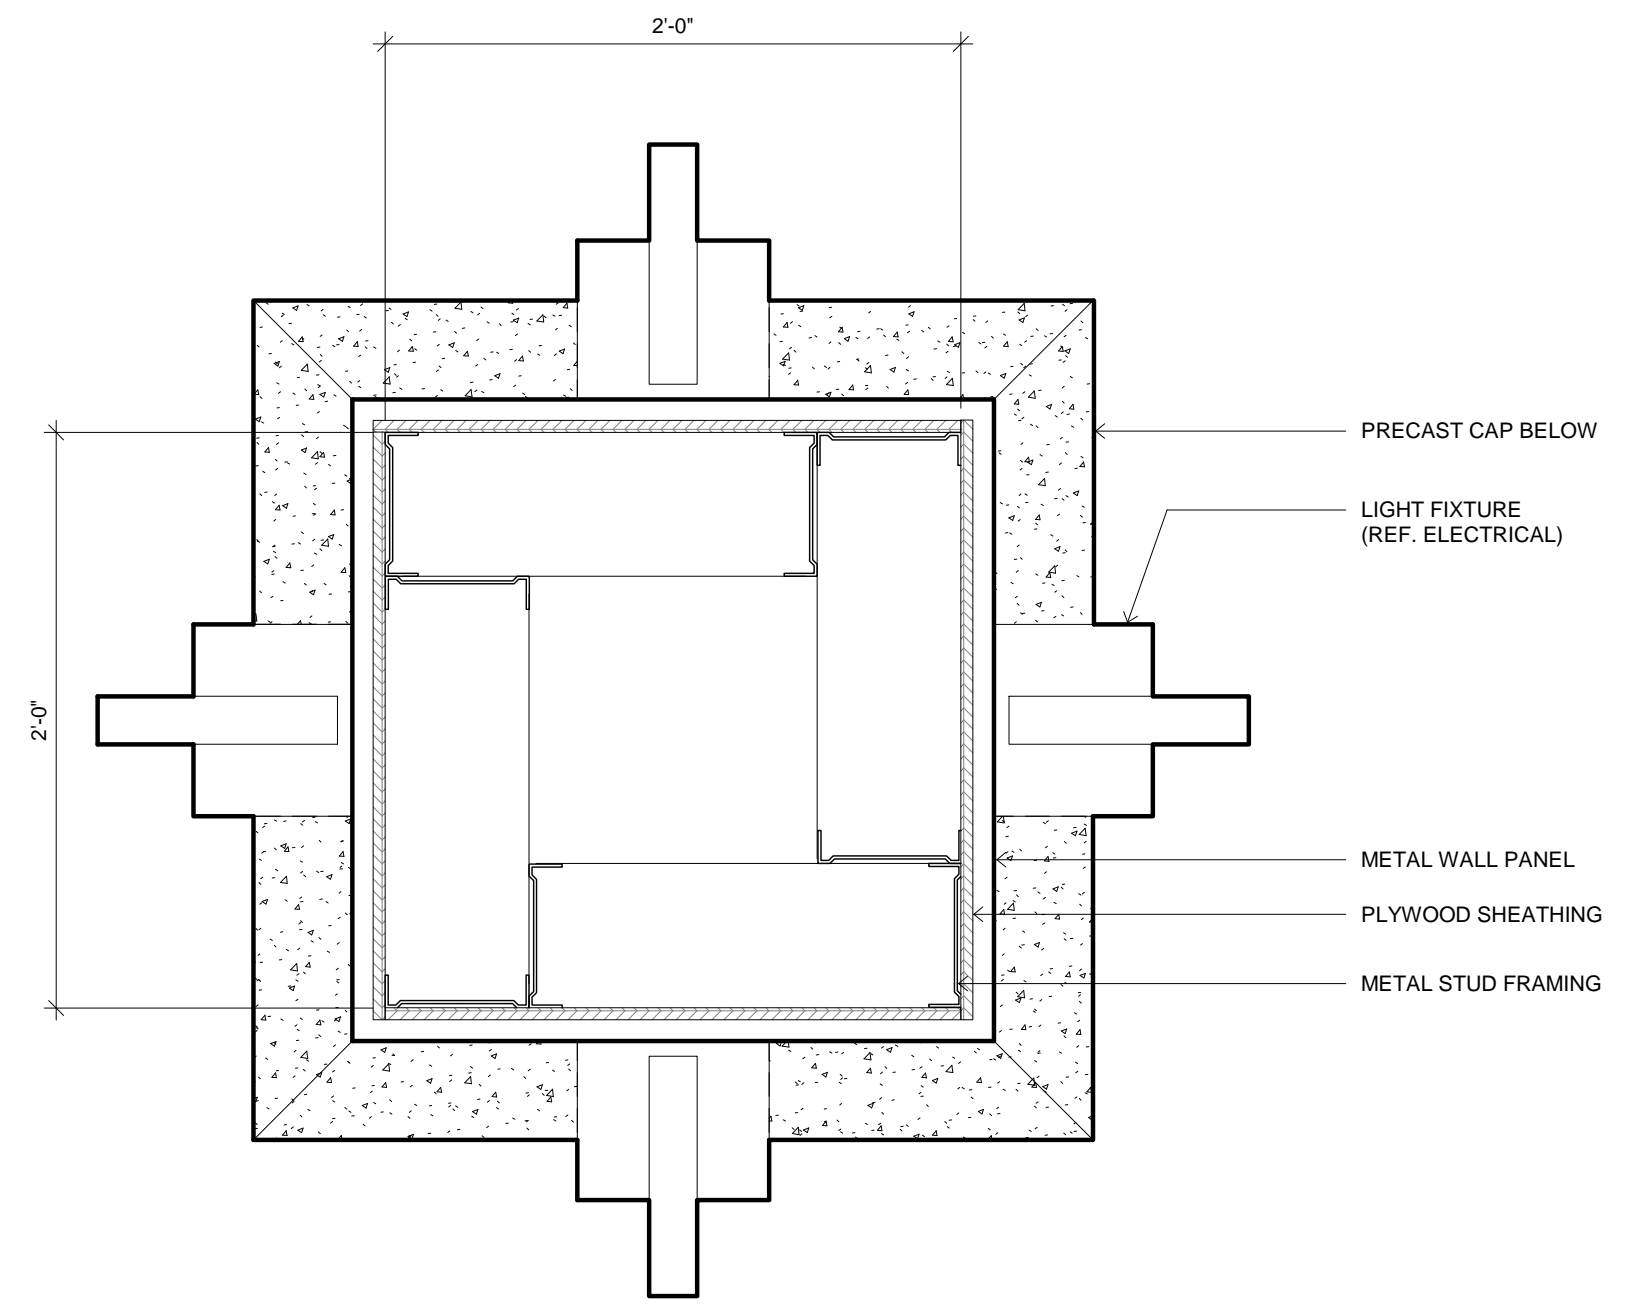


7 COLUMN DETAIL  
1 1/2" = 1'-0"

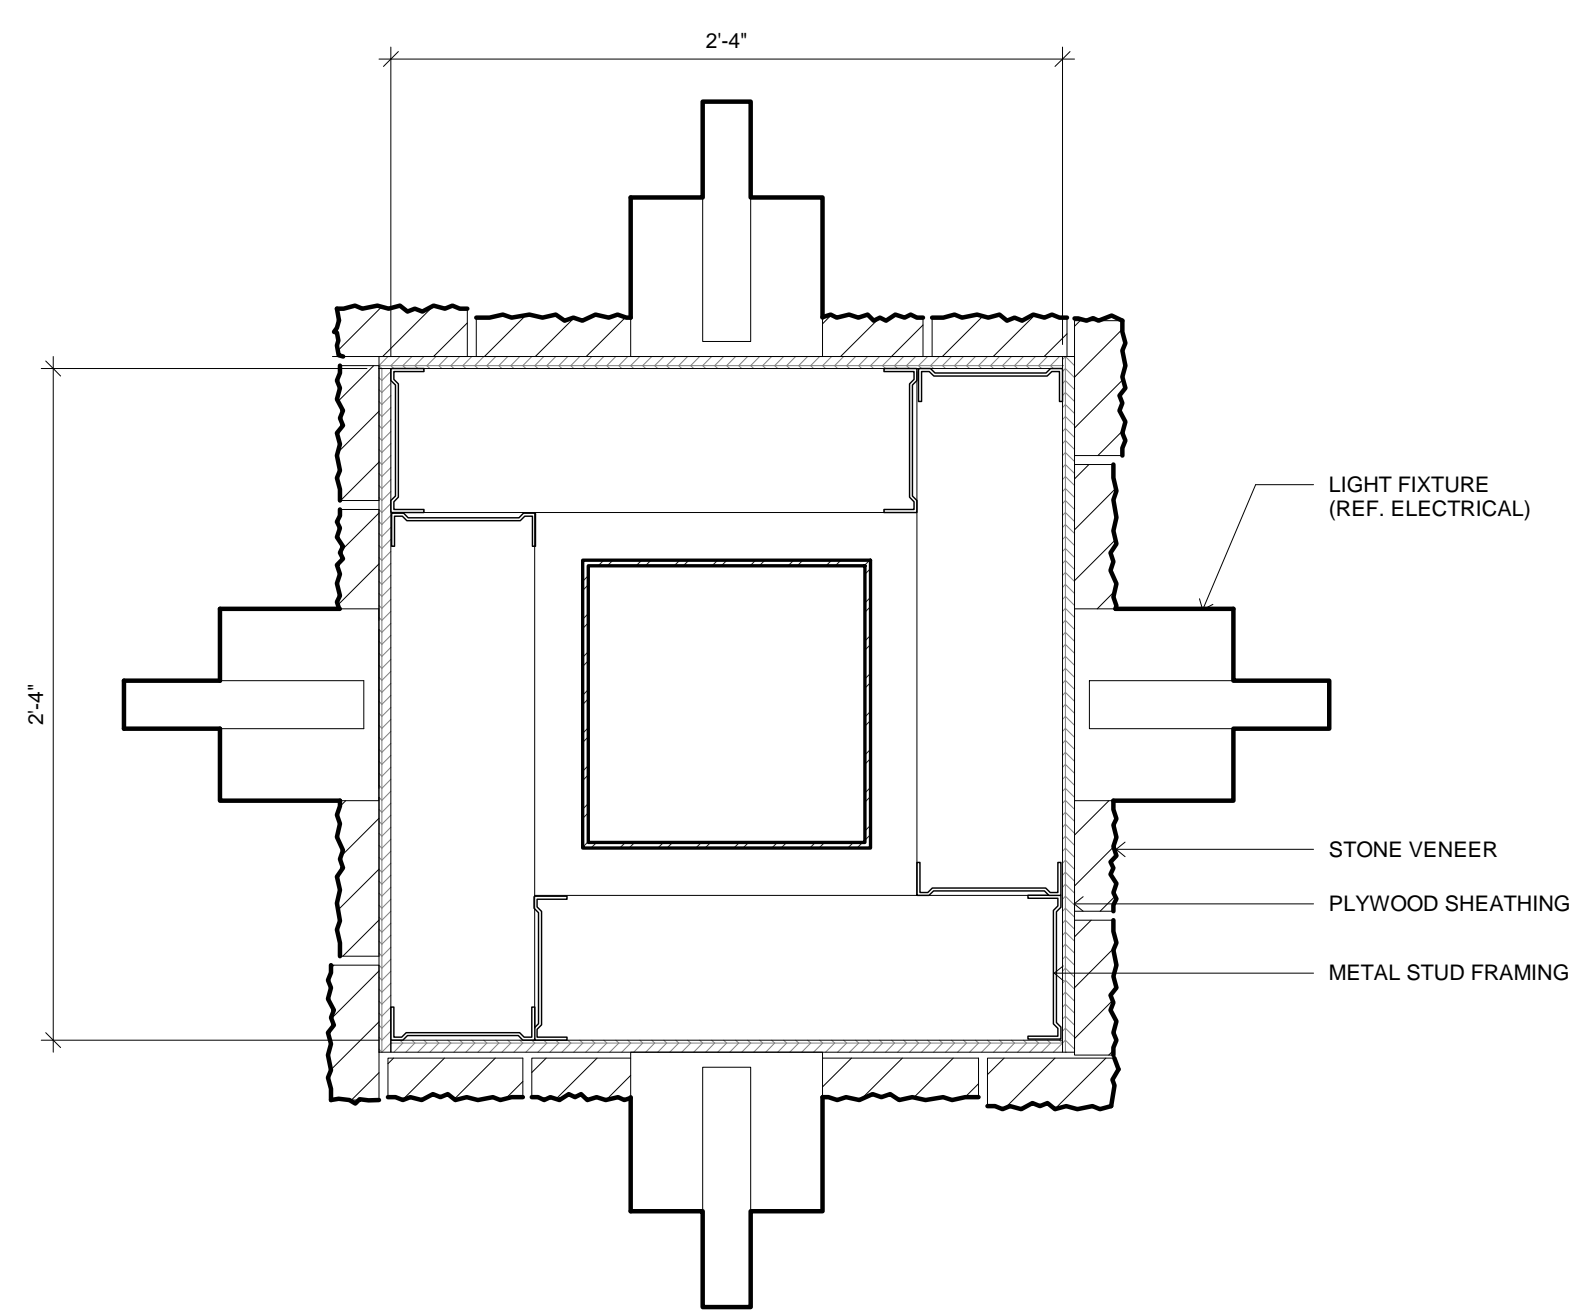


8 COLUMN DETAIL  
1 1/2" = 1'-0"

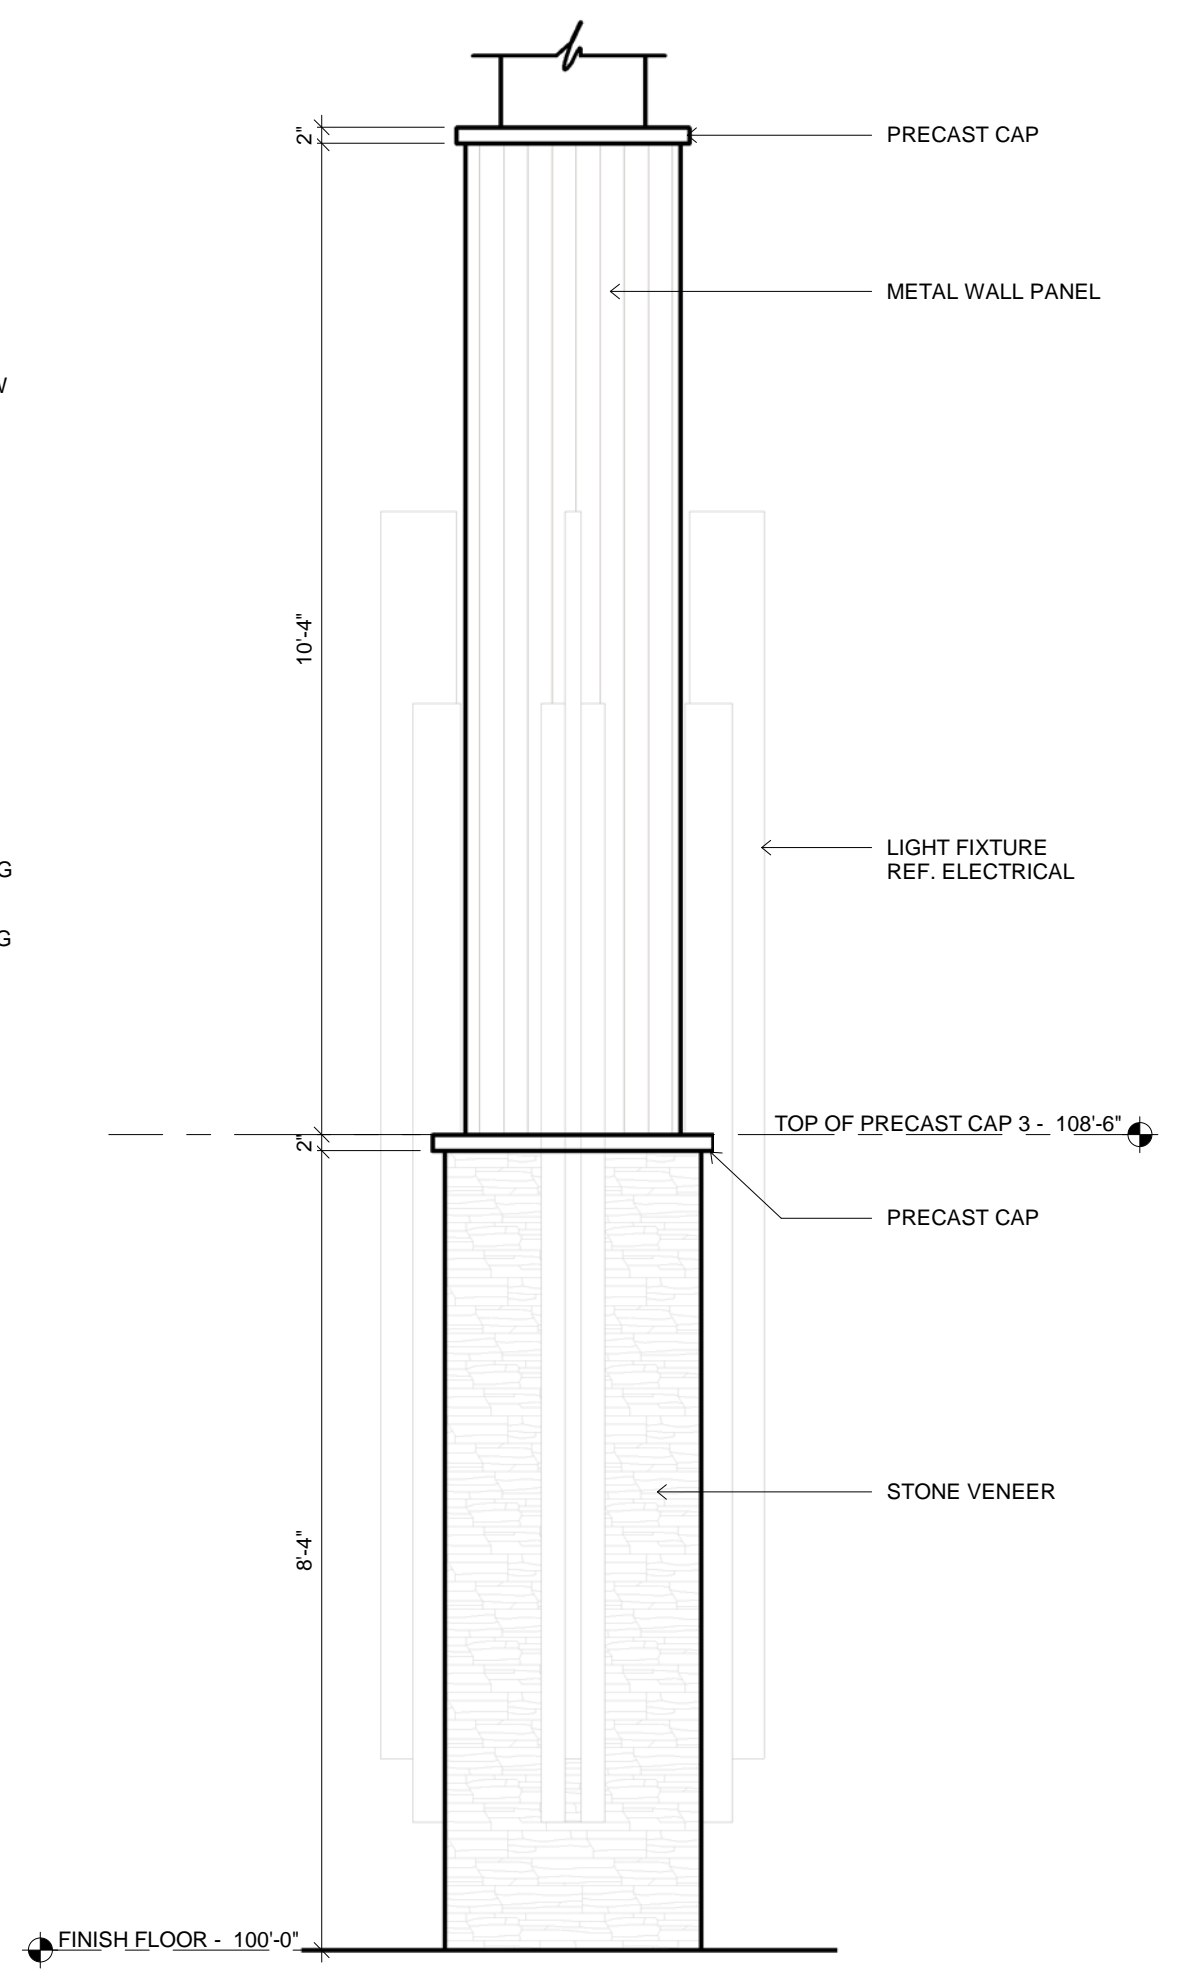

9 ENLARGED COLUMN  
1/2" = 1'-0"

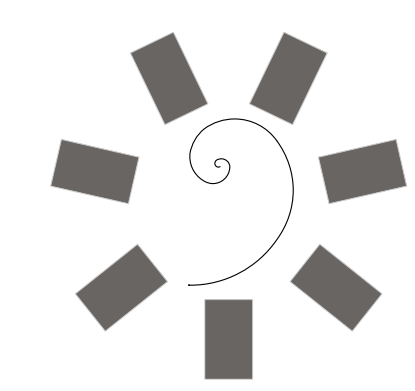

James R. Childers  
Architect, Inc.  
45 South 4th Street  
Fort Smith, AR 72901  
479-783-2480  
www.childersarchitect.com

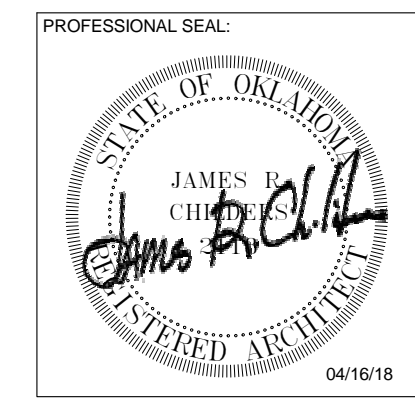

CONSULTANT LOGO:



CHEROKEE NATION ENTERTAINMENT  
TAHLEQUAH CASINO  
TAHLEQUAH, OKLAHOMA

PROJECT PHASE:  
BID PACKAGE 03


REVISIONS	
#	DESCRIPTION

DATE: 04/16/18  
JOB NUMBER: 17-06


SHEET NUMBER:  
A3.8

COLUMN DETAILS &  
PRECAST PROFILES



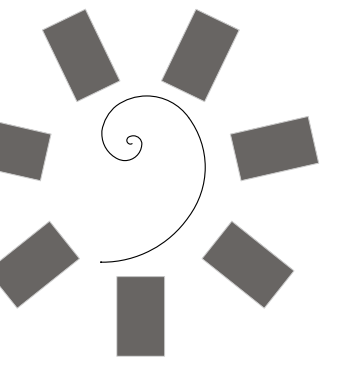

James R. Childers  
Architect, Inc.  
45 South 4th Street  
Fort Smith, AR 72901  
479-783-2480  
www.childersarchitect.com

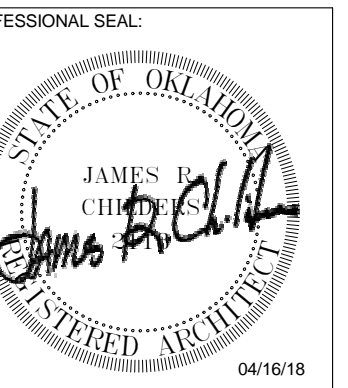

CONSULTANT LOGO:



CHEROKEE NATION ENTERTAINMENT  
TAHLEQUAH CASINO  
TAHLEQUAH, OKLAHOMA


PROJECT PHASE:  
BID PACKAGE 03

REVISIONS	
#	DESCRIPTION


DATE: 04/16/18  
JOB NUMBER: 17-06

SHEET NUMBER:  
A3.9


PLAN DETAILS

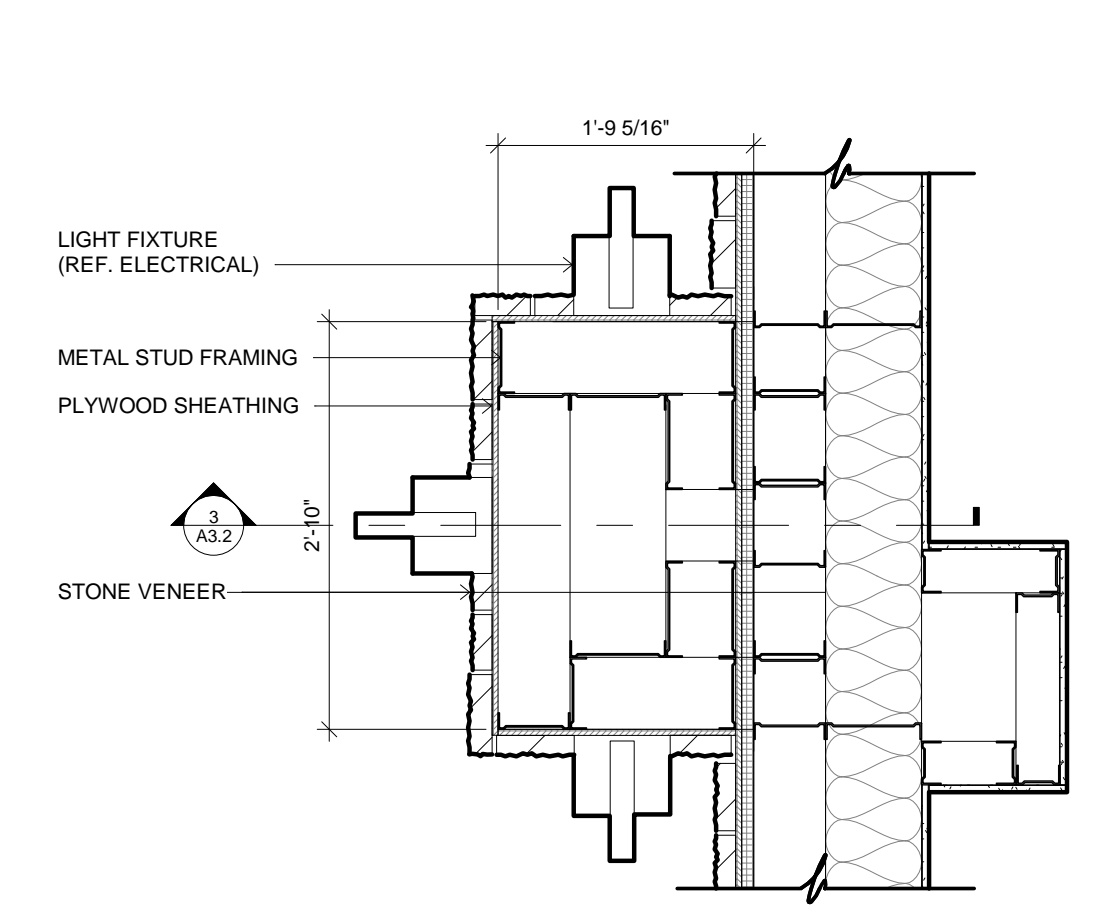


4 COLUMN DETAIL PLAN  
3/4" = 1'-0"

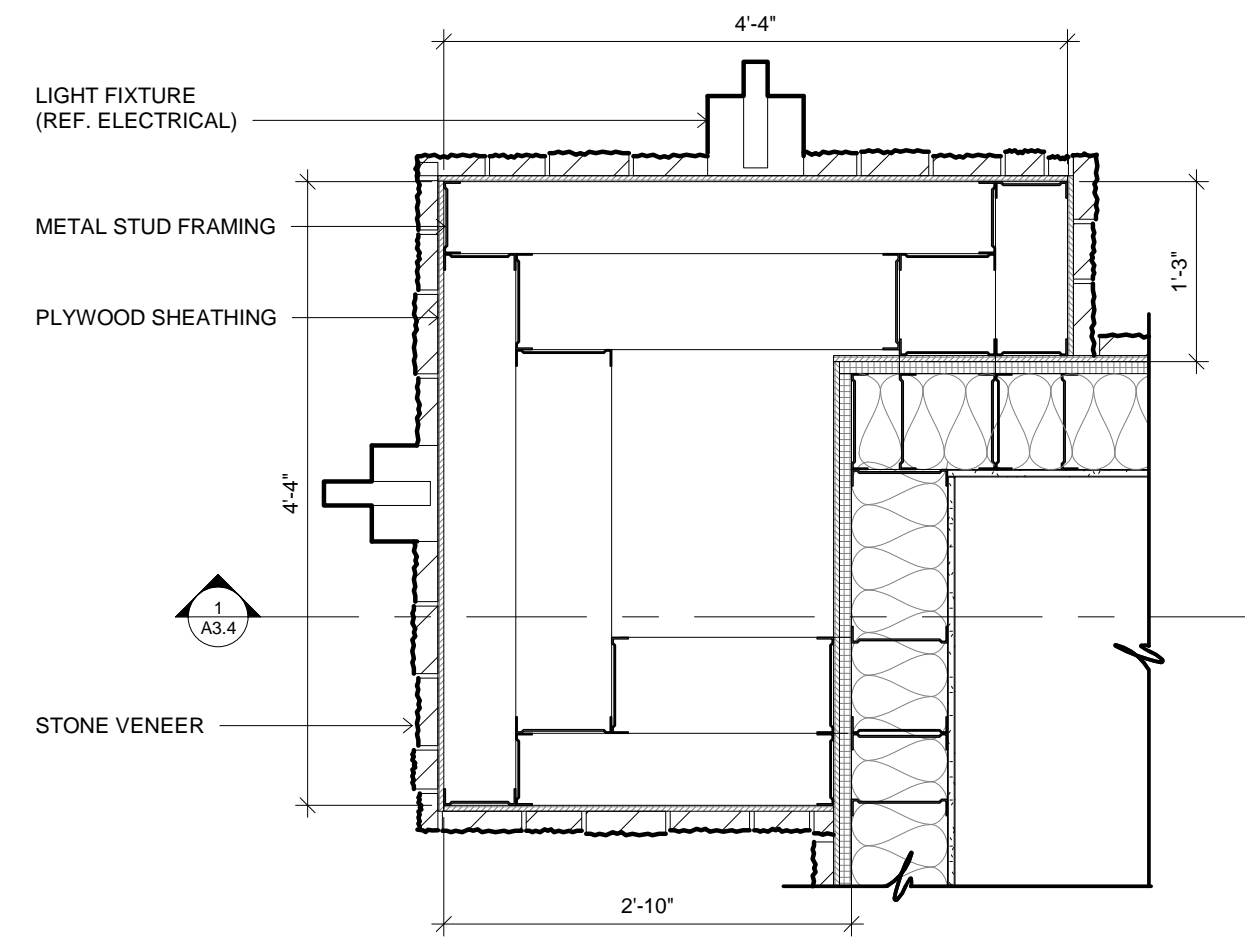


3 COLUMN DETAIL PLAN  
3/4" = 1'-0"

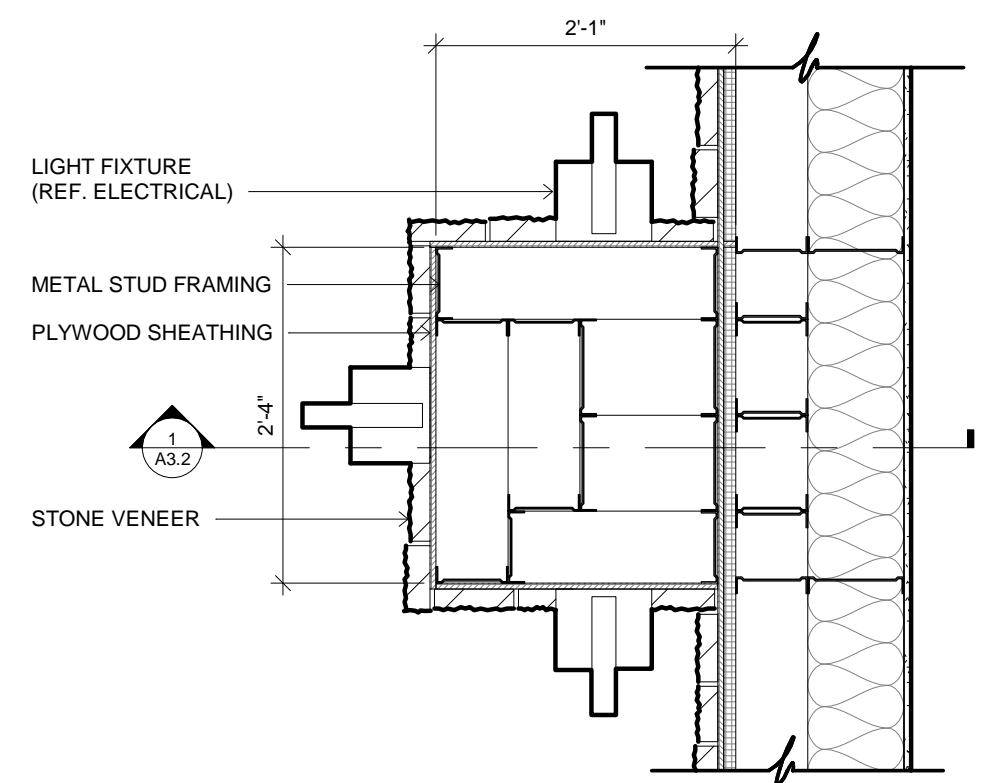


2 COLUMN DETAIL PLAN  
3/4" = 1'-0"

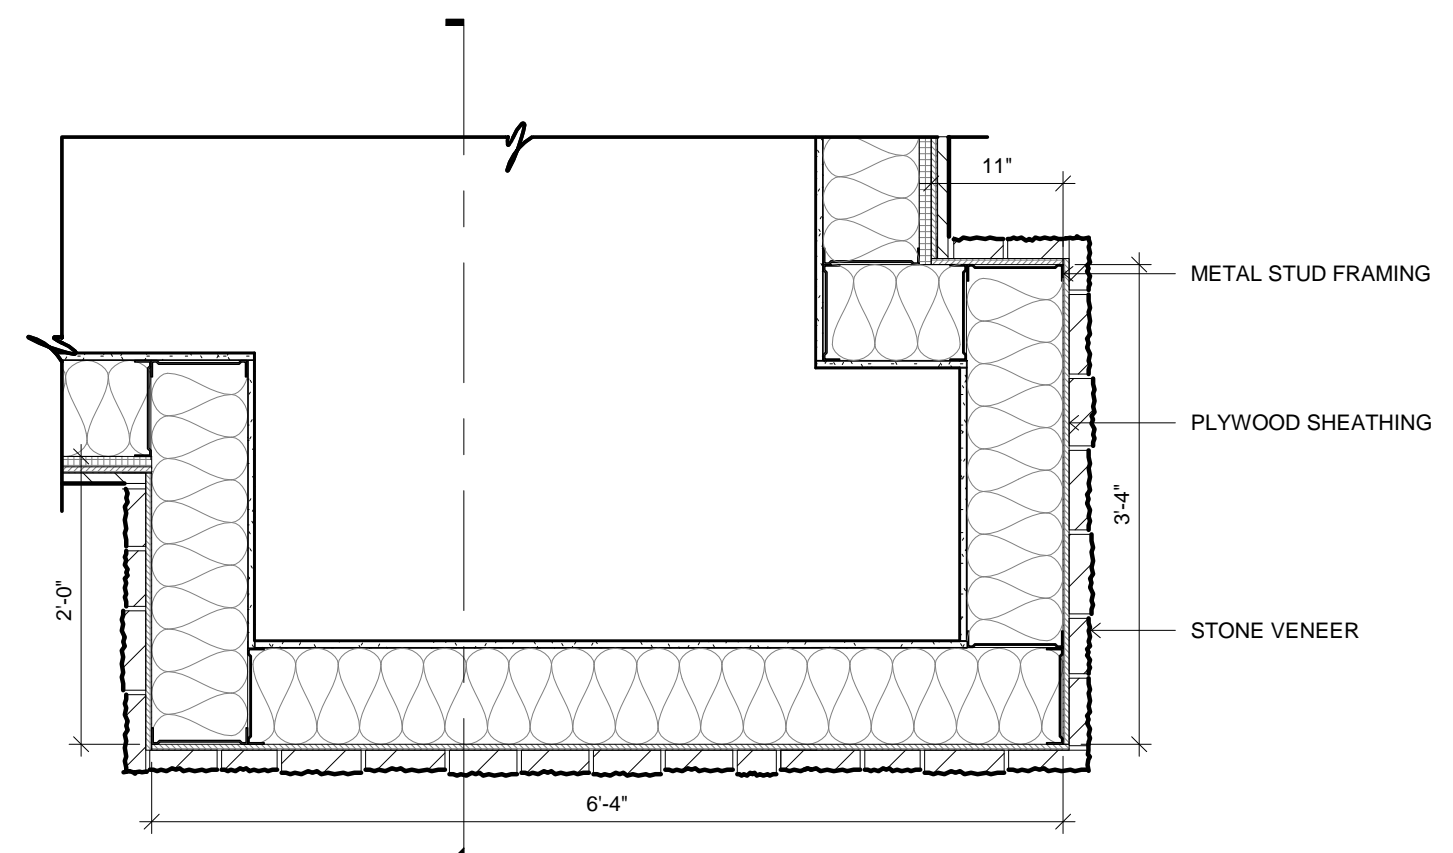


1 COLUMN DETAIL PLAN  
3/4" = 1'-0"

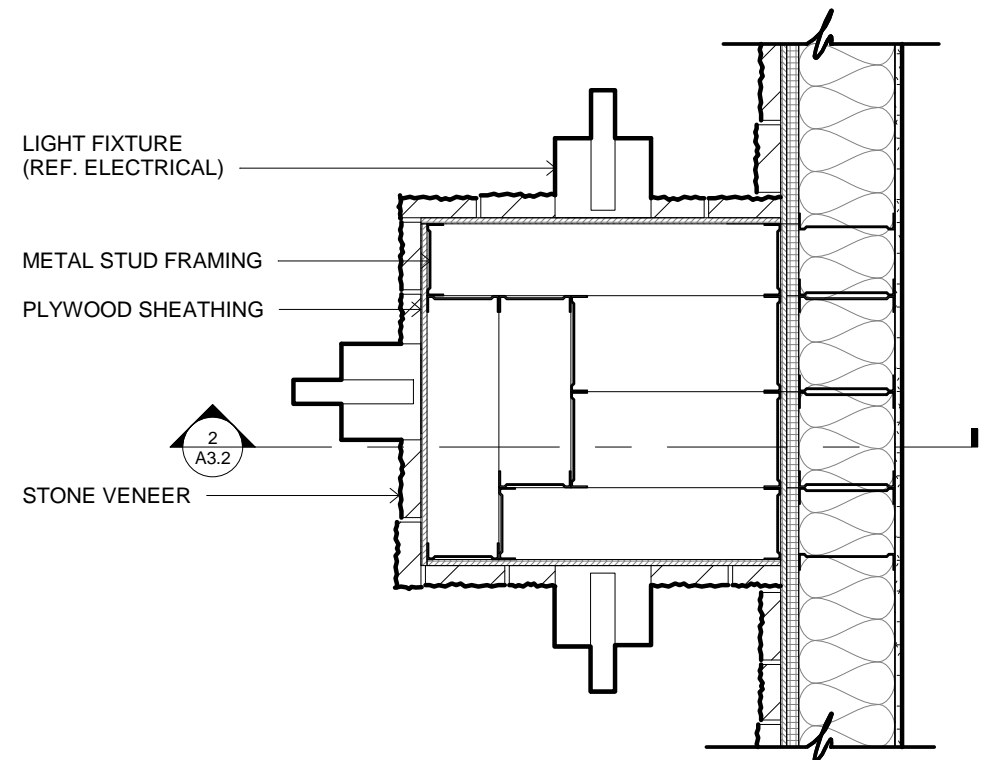


5 COLUMN DETAIL PLAN  
3/4" = 1'-0"

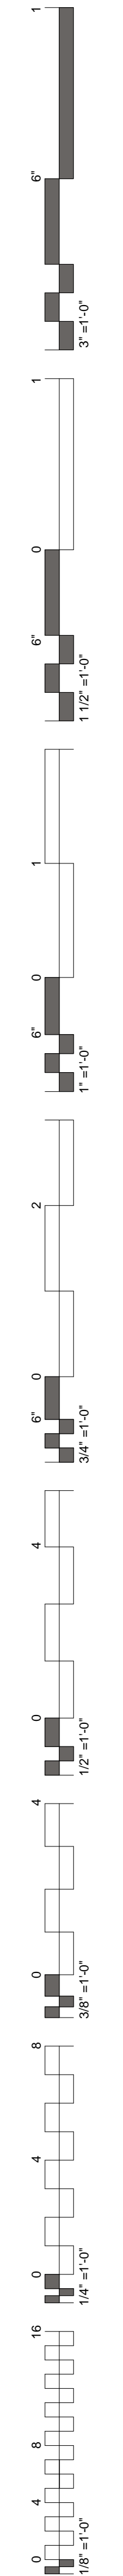



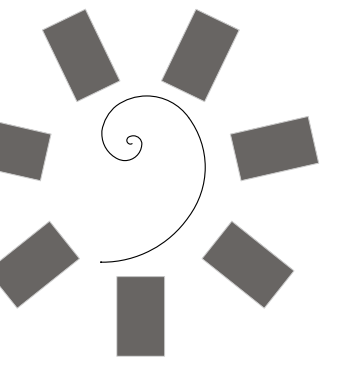

James R. Childers  
Architect, Inc.  
45 South 4th Street  
Fort Smith, AR 72901  
479-783-2480  
www.childersarchitect.com

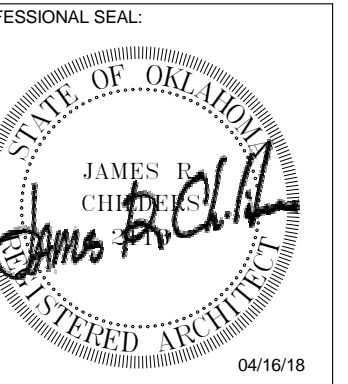

CONSULTANT LOGO:

CLIENT:  
CHEROKEE NATION  
Entertainment



CHEROKEE NATION ENTERTAINMENT  
TAHLEQUAH CASINO  
TAHLEQUAH, OKLAHOMA


PROJECT PHASE:  
BID PACKAGE 03

REVISIONS	
#	DESCRIPTION


DATE: 04/16/18  
JOB NUMBER: 17-06

SHEET NUMBER:  
A4.0


ROOF PLAN

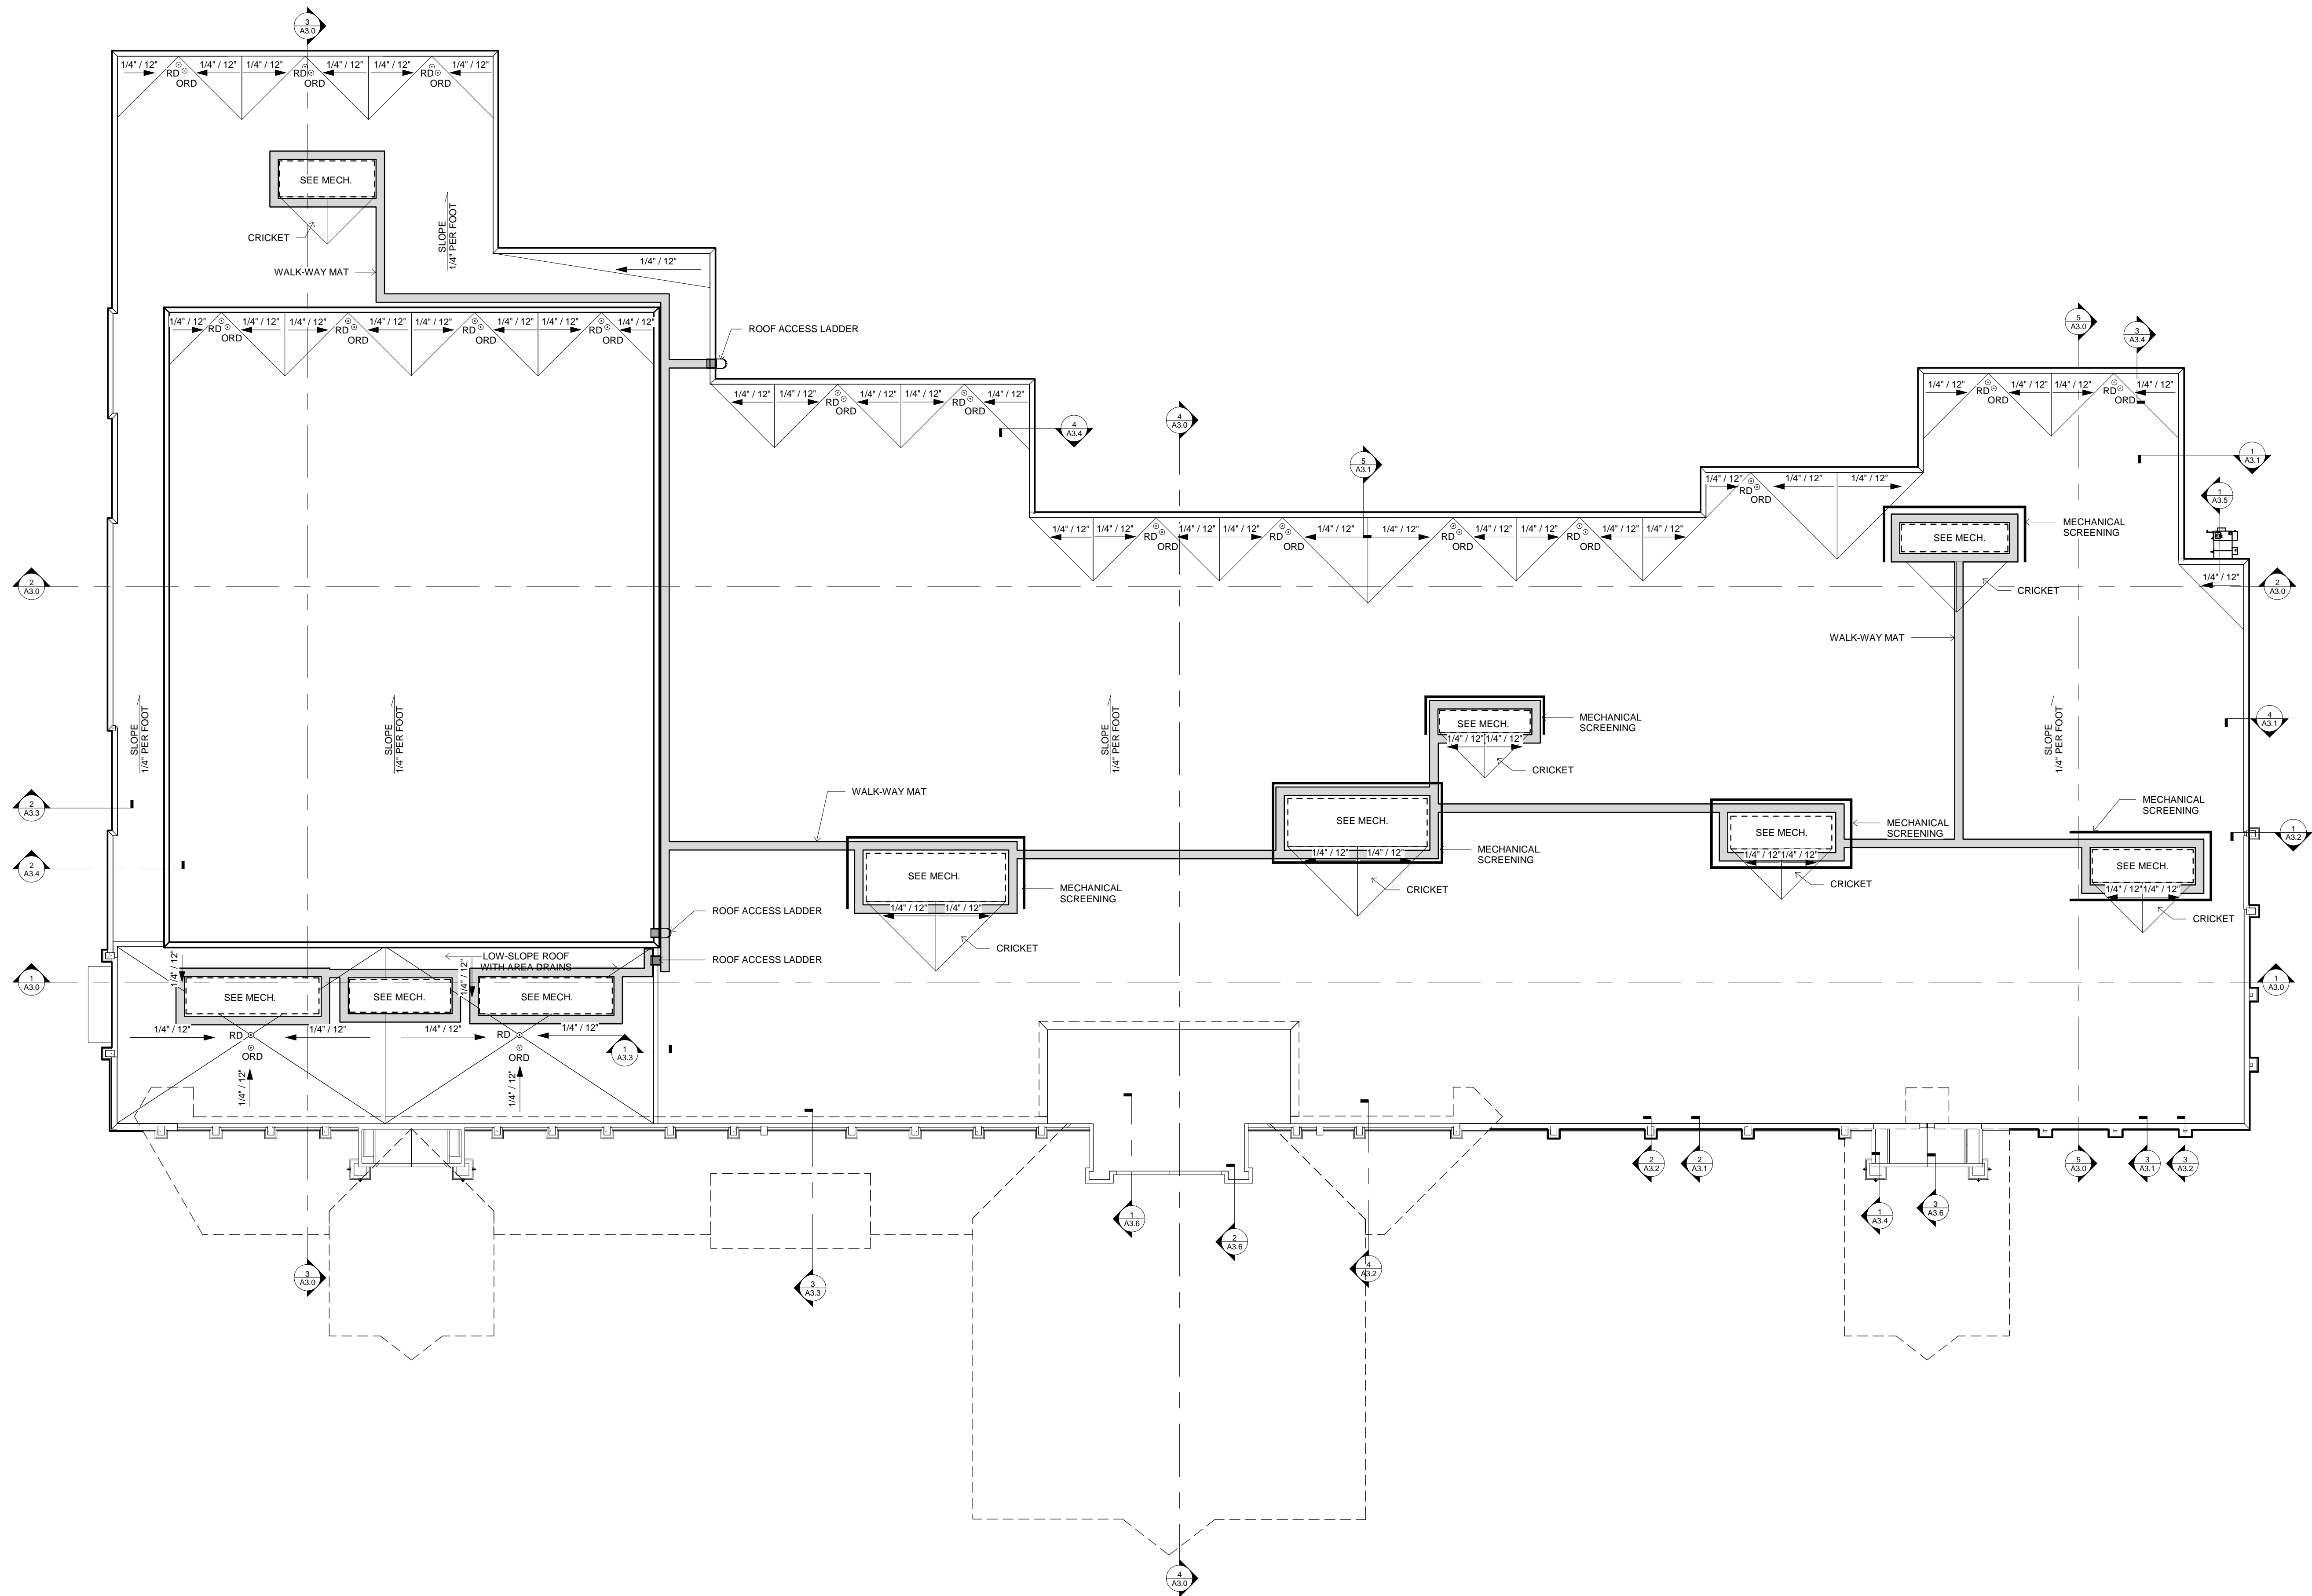

1 OVERALL ROOF PLAN  
1" = 20'-0"

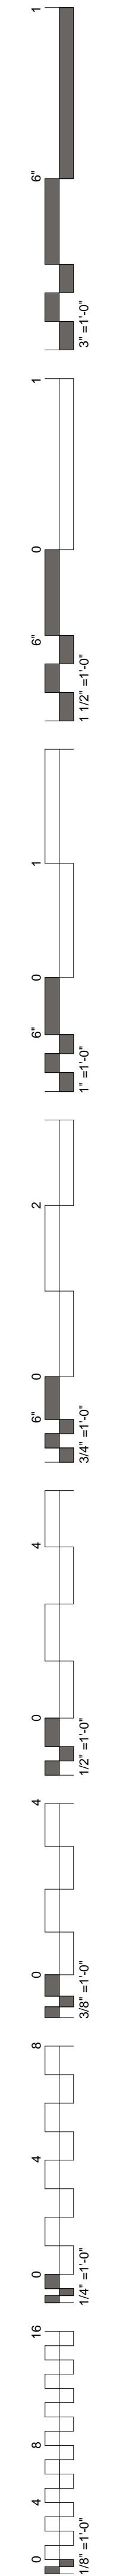




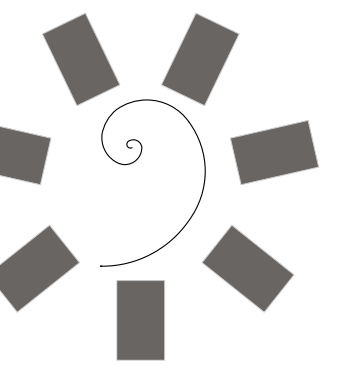

James R. Childers  
Architect, Inc.

45 South 4th Street  
Fort Smith, AR 72901  
479-783-2480  
www.childersarchitect.com

PROFESSIONAL SEAL:

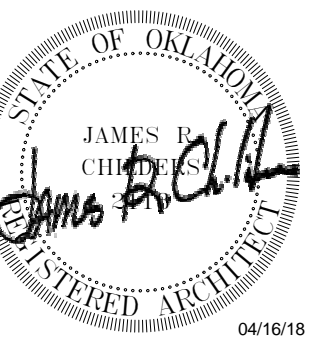

CONSULTANT LOGO:



CLIENT:



CHEROKEE NATION ENTERTAINMENT  
TAHLEQUAH CASINO  
TAHLEQUAH, OKLAHOMA

PROJECT PHASE:



BID PACKAGE 03

REVISIONS	
#	DESCRIPTION

DATE: 04/16/18 JOB NUMBER: 17-06


SHEET NUMBER: A5.0

DOOR SCHEDULE  
DOOR AND WINDOW  
ELEVATIONS

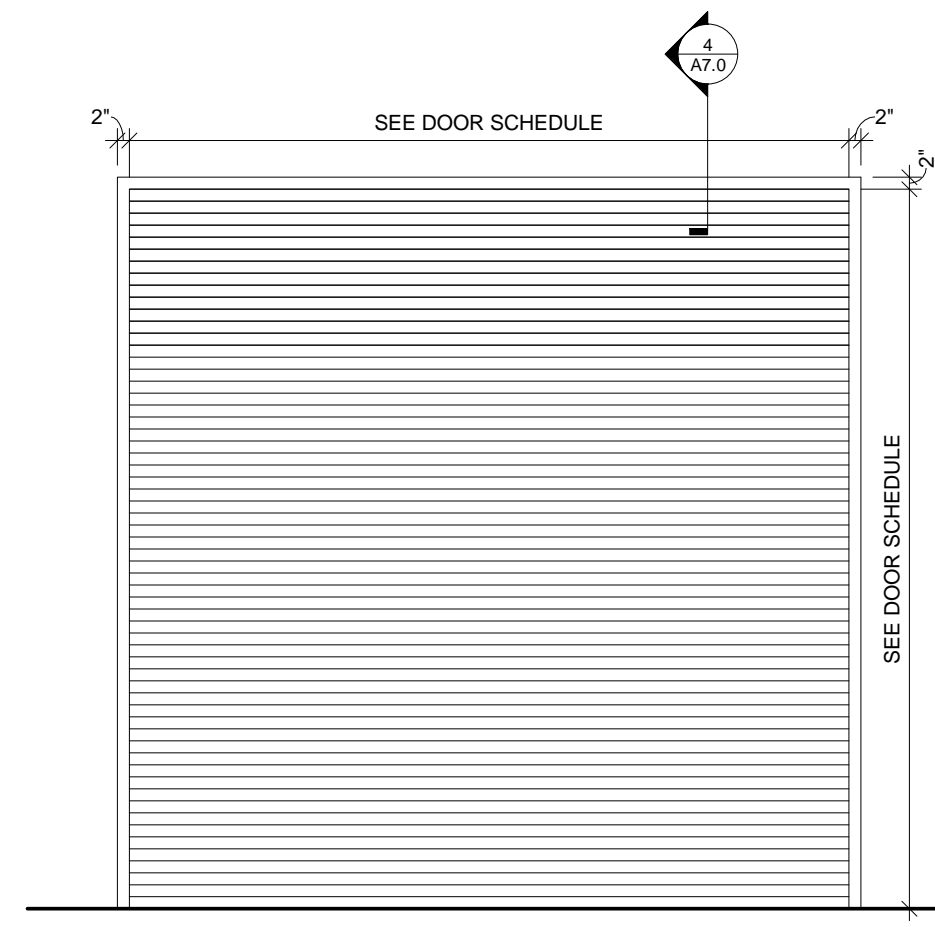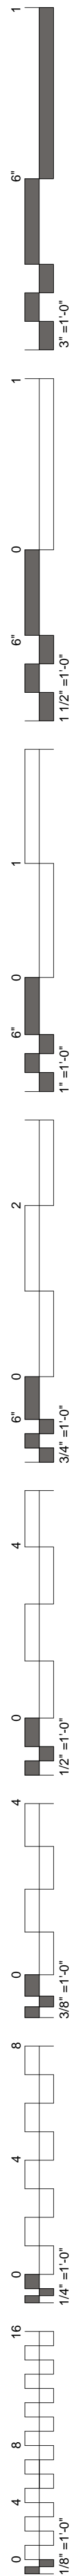

OH1

OH DOOR  
3/8" = 1'-0"

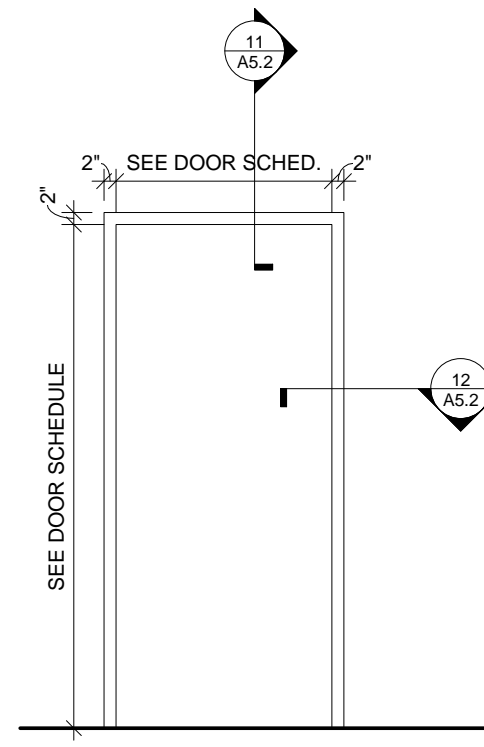

HM1


HOLLOW METAL FRAME ELEVATIONS  
3/8" = 1'-0"

### DOOR SCHEDULE

MARK	W	H	T	DOOR MATERIAL	DOOR TYPE	FRAME MATERIAL	FRAME ELEVATION	FIRE RATING	REMARKS
00a	16'-6"	10'-6"		ALUMINUM	RDS	ALUMINUM	SF1		REVOLVING DOOR SYSTEM
00b	3'-0"	7'-1"	1 3/4"	ALUMINUM	D5	ALUMINUM	SF1		ENTRY
00c	3'-0"	7'-1"	1 3/4"	ALUMINUM	D5	ALUMINUM	SF1		ENTRY
25	4'-0"	7'-0"	1 3/4"	HOLLOW METAL	D3	HOLLOW METAL	HM1		DOUBLE DOOR
34a	3'-0"	7'-0"	1 3/4"	HOLLOW METAL	D3	HOLLOW METAL	HM1		
60a	3'-0"	7'-0"	1 3/4"	HOLLOW METAL	D3	HOLLOW METAL	HM1		
68a	4'-0"	7'-0"	1 3/4"	HOLLOW METAL	D3	HOLLOW METAL	HM1		
68a	4'-0"	7'-0"	1 3/4"	HOLLOW METAL	D3	HOLLOW METAL	HM1		
68b	8'-0"	10'-0"	2"		OHD	OHD	OHD		OH DOOR
68c	8'-0"	10'-0"	2"		OHD	OHD	OHD		OH DOOR
79c	4'-0"	7'-0"	1 3/4"	HOLLOW METAL	D3	HOLLOW METAL	HM1		
84a	3'-1"	7'-11"	1 3/4"	ALUMINUM	D5	HOLLOW METAL	HM1		ENTRY
87a	16'-0"	7'-5 3/4"	1 3/4"	ALUMINUM	ASD1A	ALUMINUM	SF2		AUTOMATIC SLIDING DOORS
88	16'-0"	7'-5 3/4"	1 3/4"	ALUMINUM	ASD1A	ALUMINUM	SF2		AUTOMATIC SLIDING DOORS
88b	3'-0"	7'-11"	1 3/4"	ALUMINUM	D5	ALUMINUM	SF1		ENTRY
88c	3'-0"	7'-11"	1 3/4"	ALUMINUM	D5	ALUMINUM	SF1		ENTRY
97a	3'-0"	7'-0"	1 3/4"	HOLLOW METAL	D3	HOLLOW METAL	HM1		
97b	3'-0"	7'-0"	1 3/4"	HOLLOW METAL	D3	HOLLOW METAL	HM1		
97c	4'-0"	7'-0"	1 3/4"	HOLLOW METAL	D3	HOLLOW METAL	HM1		
97d	10'-0"	10'-0"	2"		OHD	OHD	OHD		OH DOOR
97j	3'-0"	7'-0"	1 3/4"	HOLLOW METAL	D3	HOLLOW METAL	HM1		
98a	3'-0"	7'-0"	1 3/4"	HOLLOW METAL	D3	HOLLOW METAL	HM1		

### GLAZING SCHEDULE

A	TINTED INSULATING GLASS
B	TINTED TEMPERED INSULATING GLASS
G	TEMPERED CLEAR GLASS
I	INSULATED SPANDREL GLASS

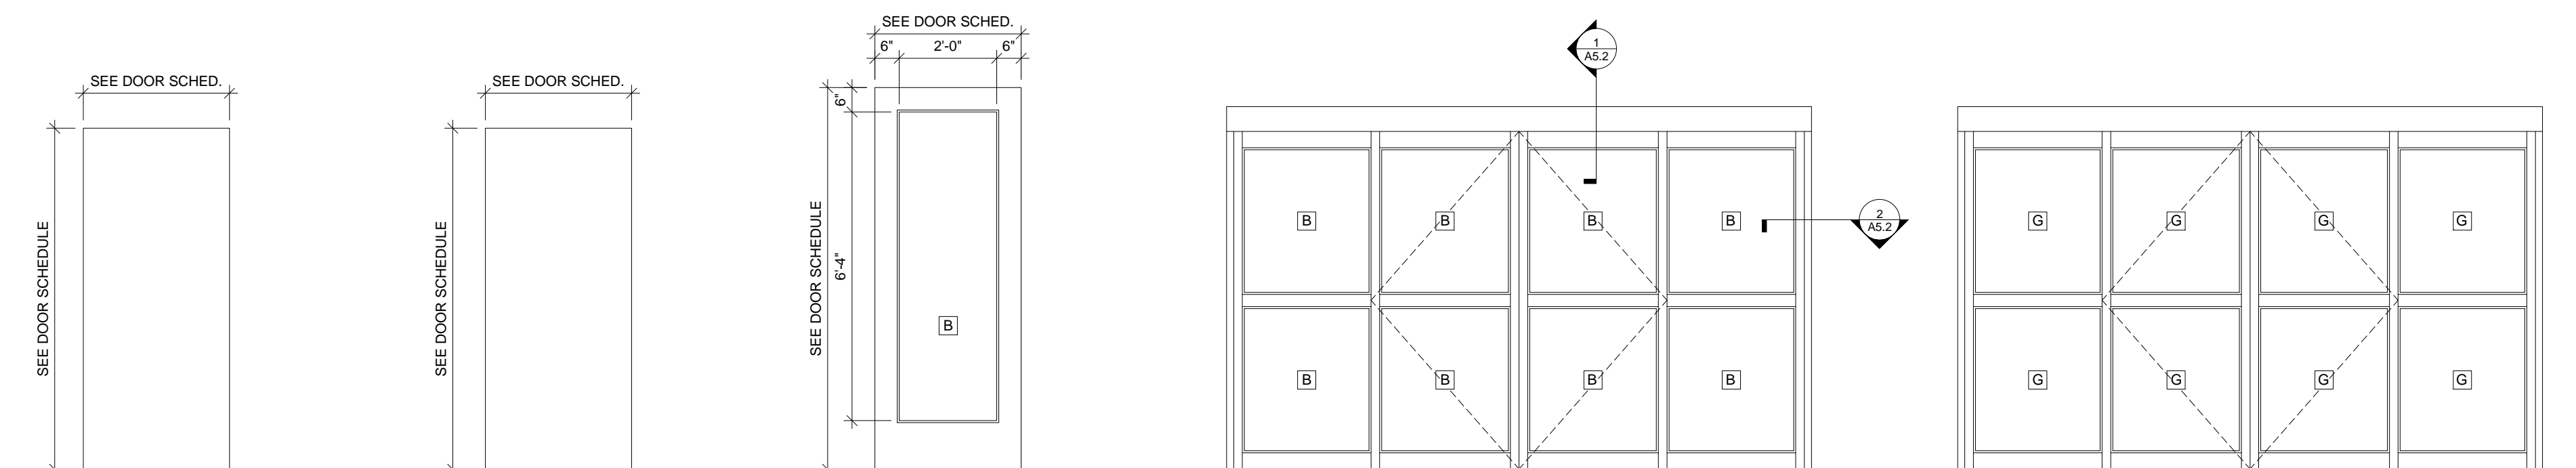

D1

WOOD

DOOR ELEVATIONS  
3/8" = 1'-0"

D3

METAL

D5


ALUMINUM

ASD1A

EXTERIOR  
AUTOMATIC  
SLIDING

ASD1B


INTERIOR  
AUTOMATIC  
SLIDING

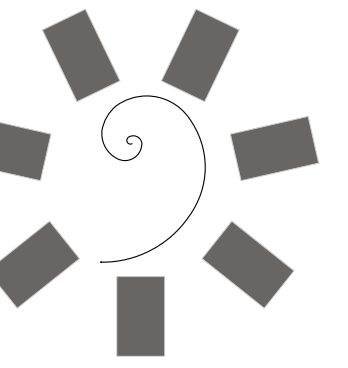


James R. Childers  
Architect, Inc.

45 South 4th Street  
Fort Smith, AR 72901  
479-783-2480  
www.childersarchitect.com

PROFESSIONAL SEAL:

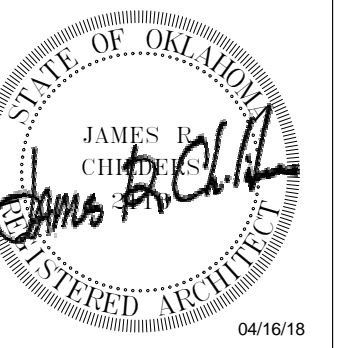

CONSULTANT LOGO:

 

CLIENT:



CHEROKEE NATION ENTERTAINMENT  
TAHLEQUAH CASINO  
TAHLEQUAH, OKLAHOMA

PROJECT PHASE:

BID PACKAGE 03

REVISIONS	
#	DESCRIPTION


DATE: 04/16/18

JOB NUMBER: 17-06

SHEET NUMBER:


A5.1

STOREFRONT ELEVATIONS

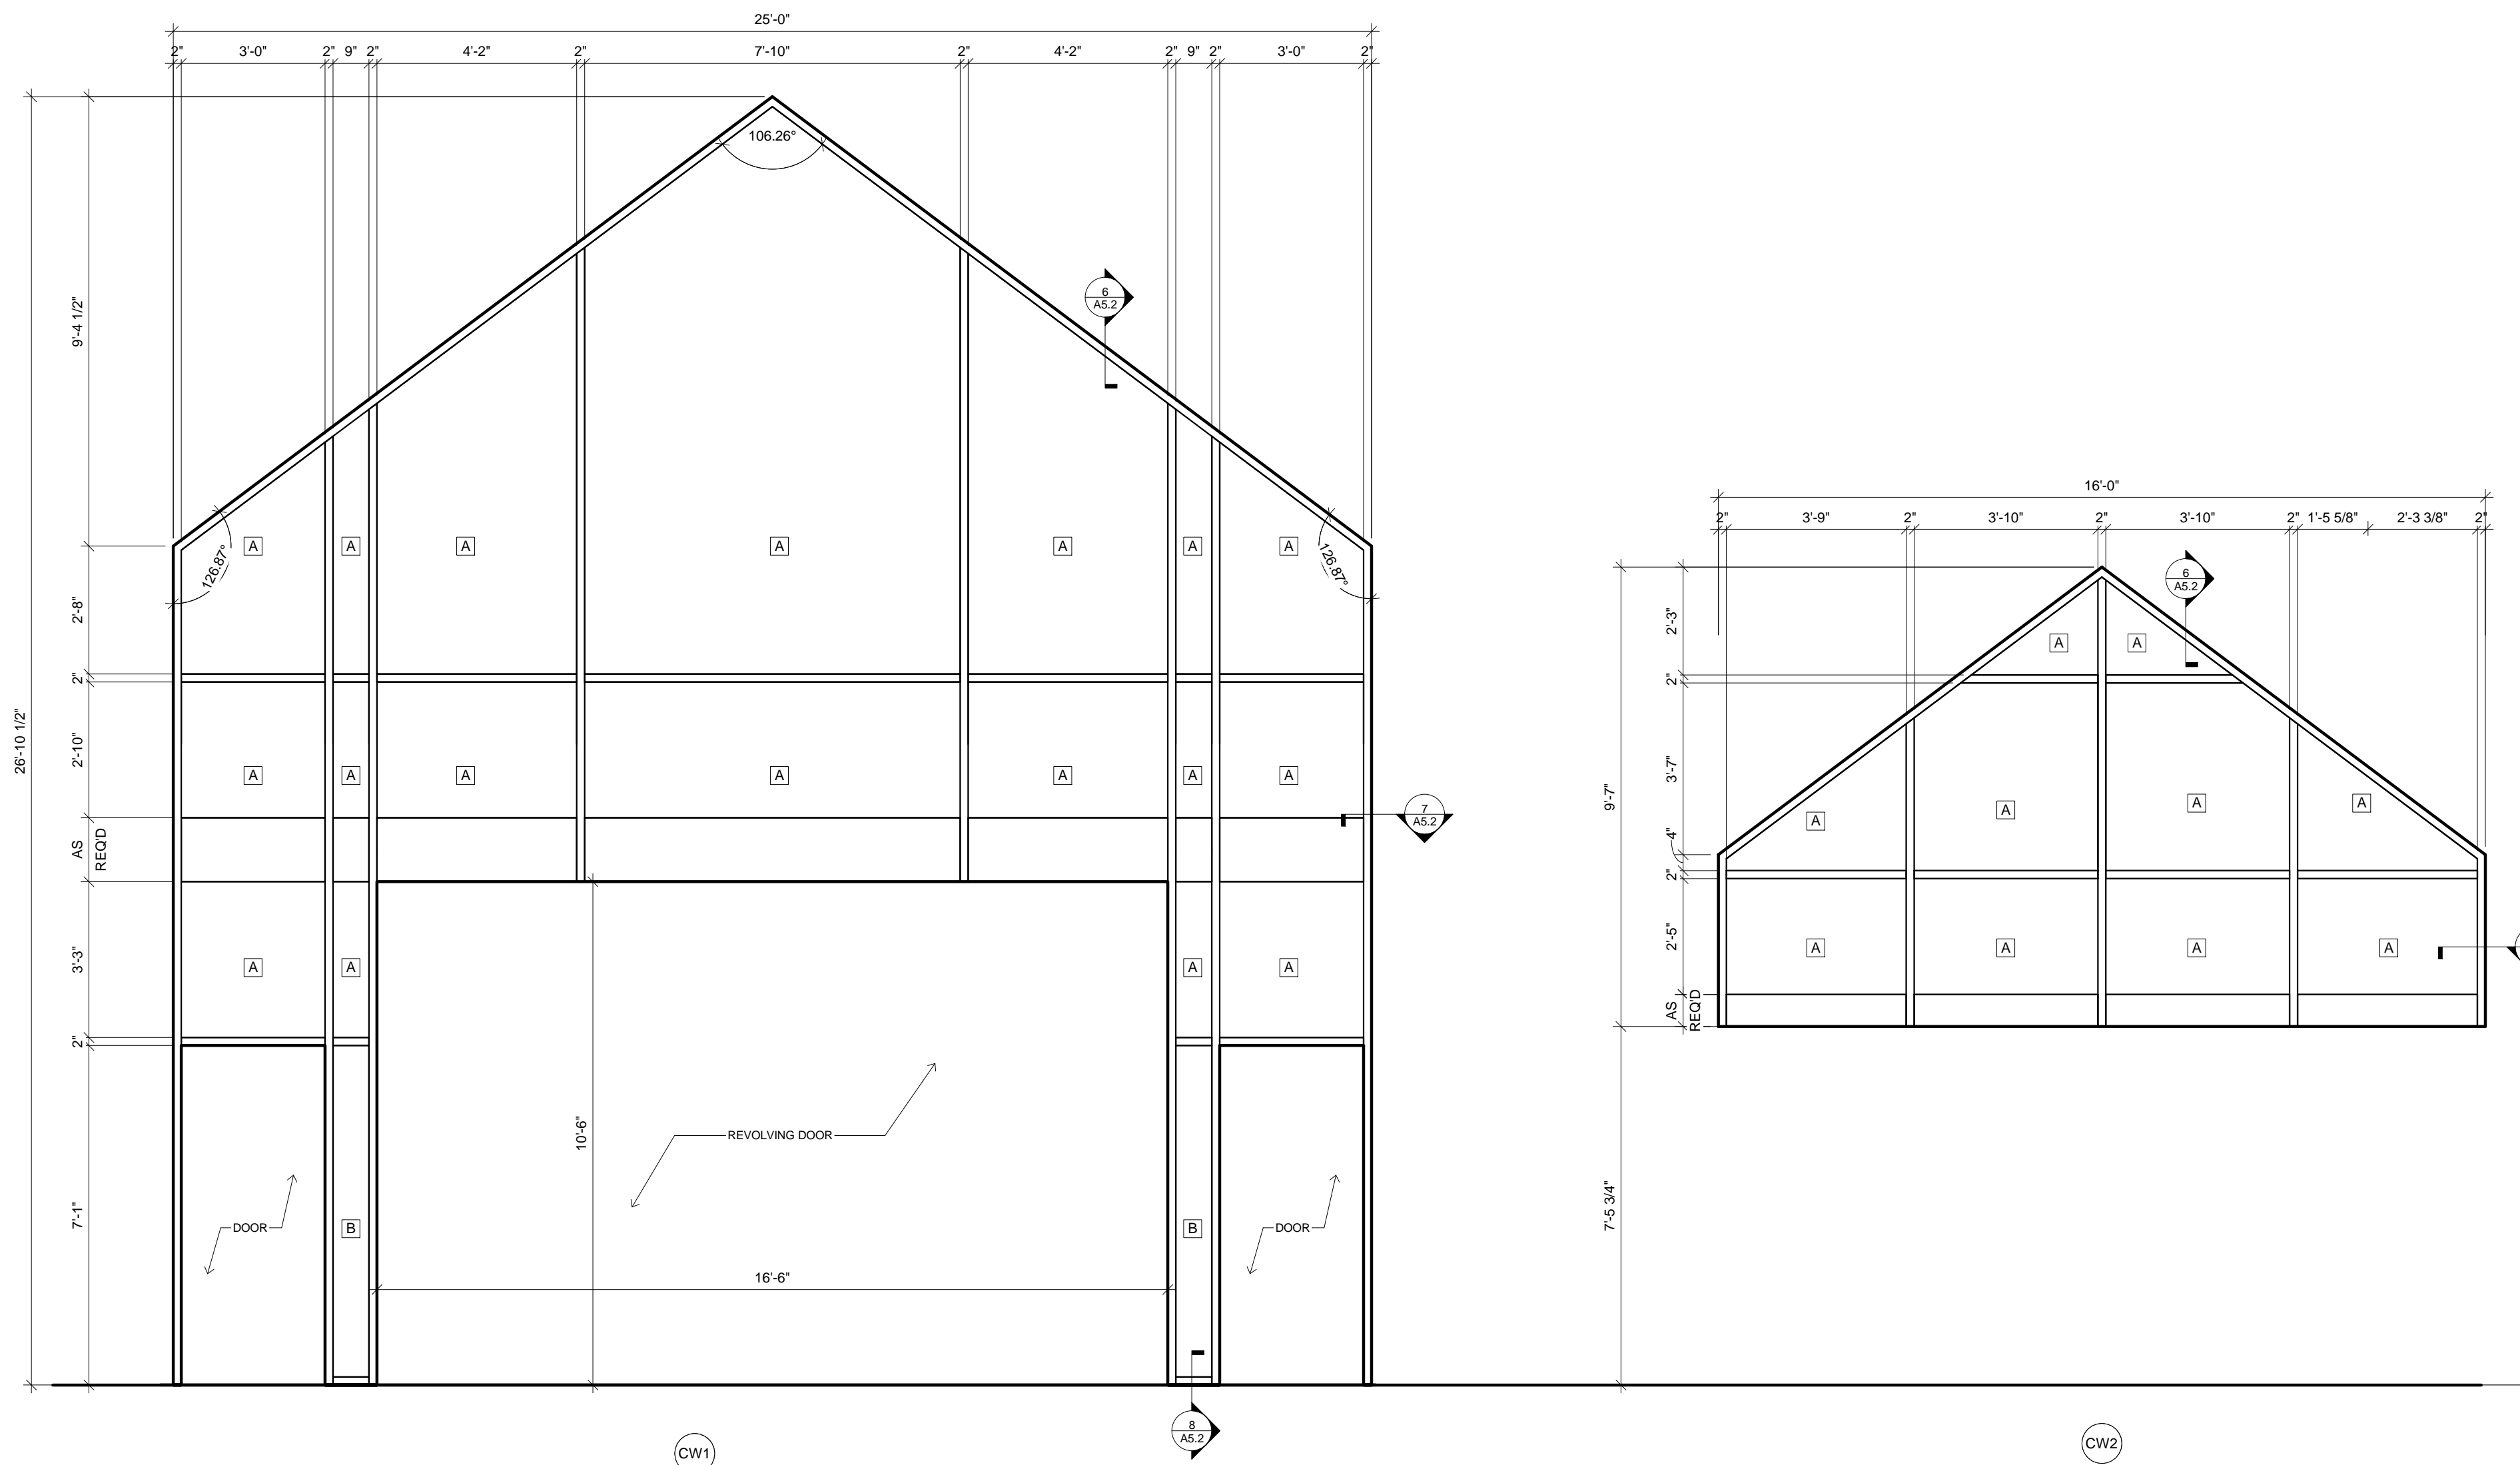


CURTAIN WALL ELEVATIONS

3/8" = 1'-0"

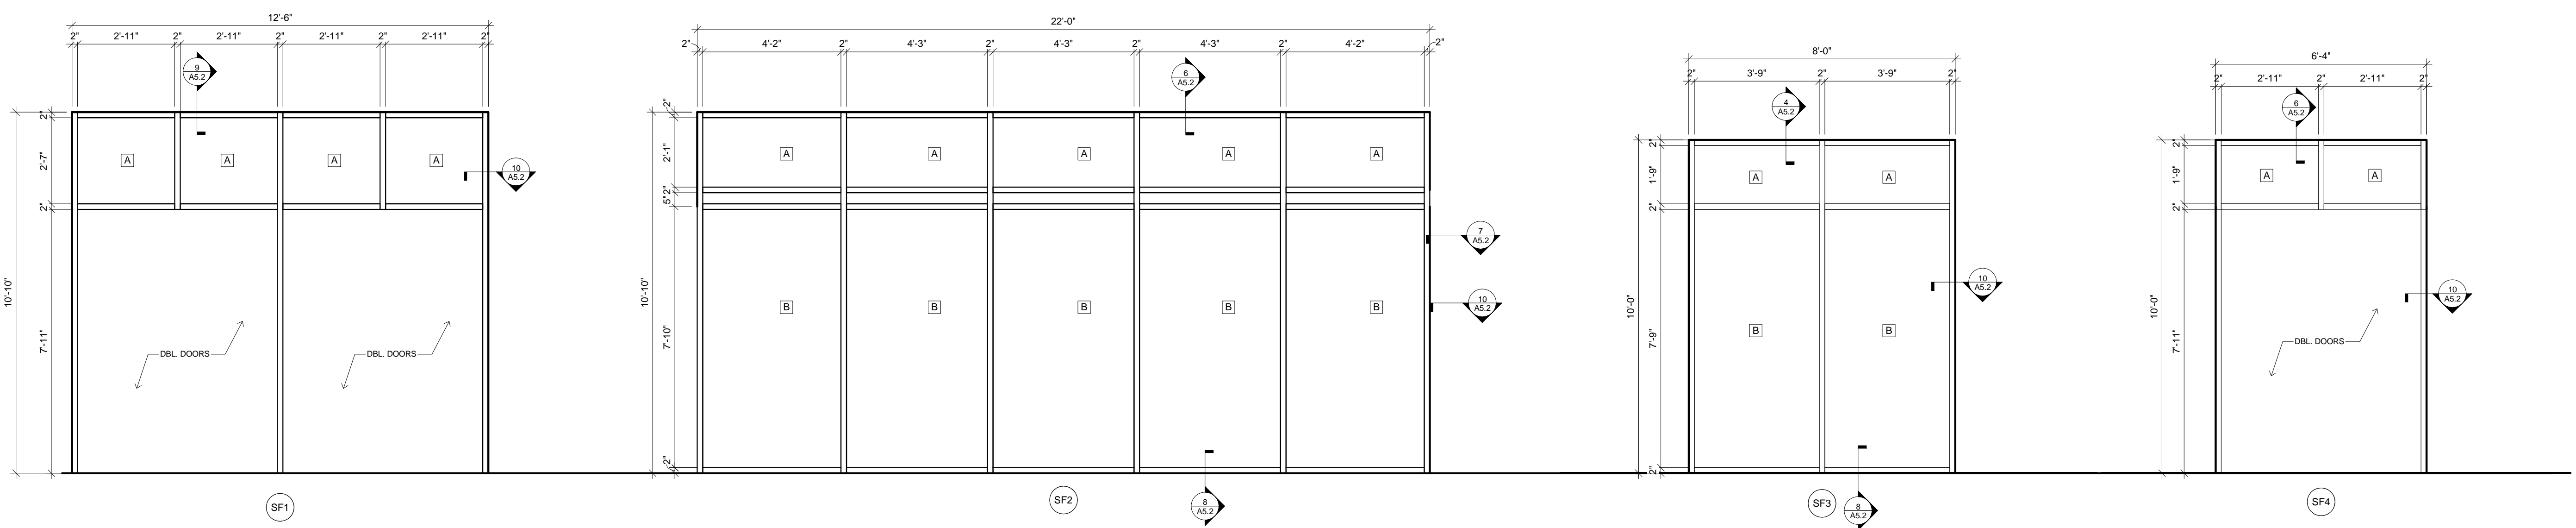


STOREFRONT ELEVATIONS

3/8" = 1'-0"

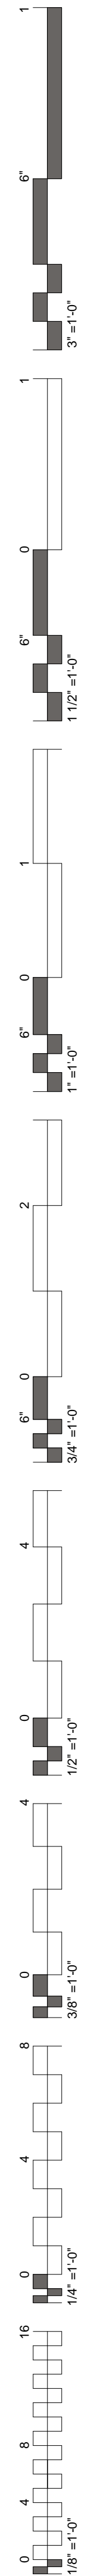



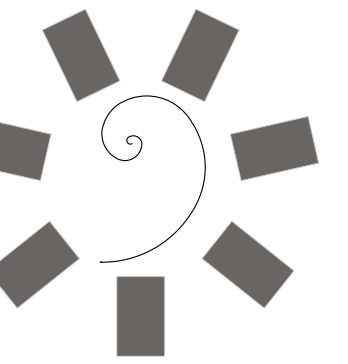

James R. Childers  
Architect, Inc.

45 South 4th Street  
Fort Smith, AR 72901  
479-783-2480  
www.childersarchitect.com

PROFESSIONAL SEAL:



CONSULTANT LOGO:



CLIENT:



CHEROKEE NATION ENTERTAINMENT  
TAHLEQUAH CASINO  
TAHLEQUAH, OKLAHOMA

PROJECT PHASE:


BID PACKAGE 03

REVISIONS	
#	DESCRIPTION


DATE: 04/16/18  
JOB NUMBER: 17-06

SHEET NUMBER: A5.2


STOREFRONT  
DETAILS

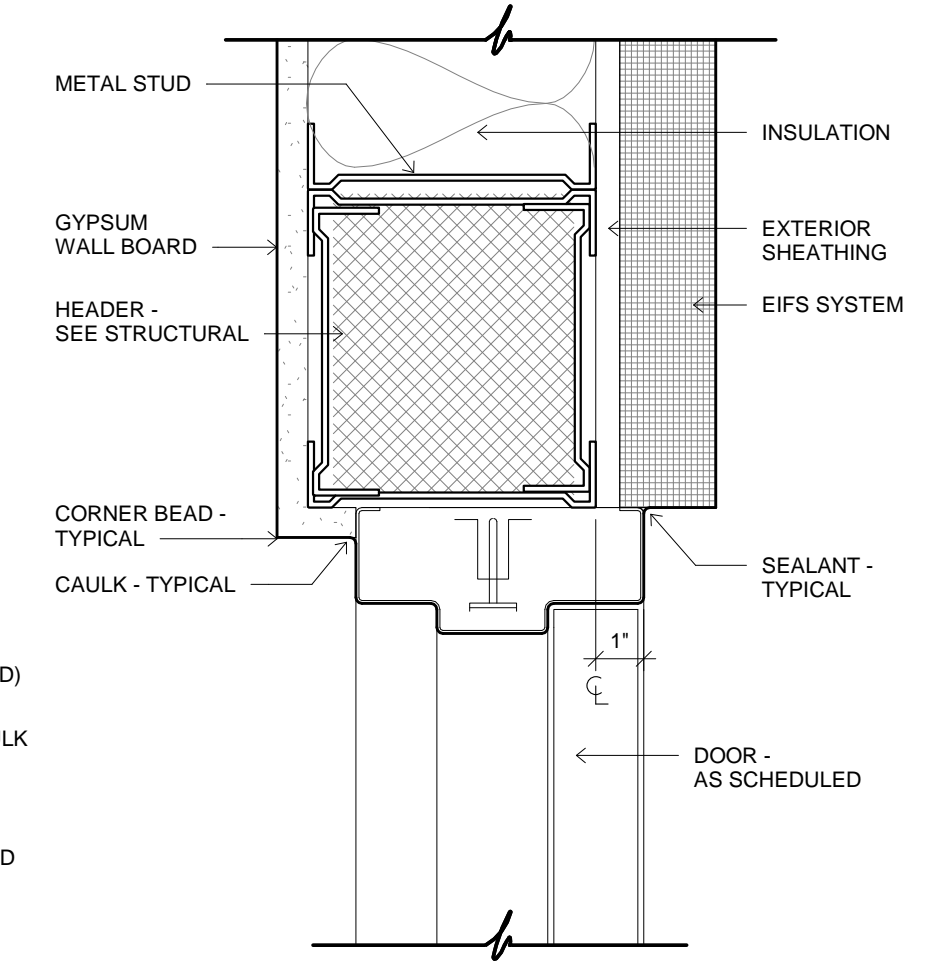


11 H.M. DOOR DETAIL HEAD

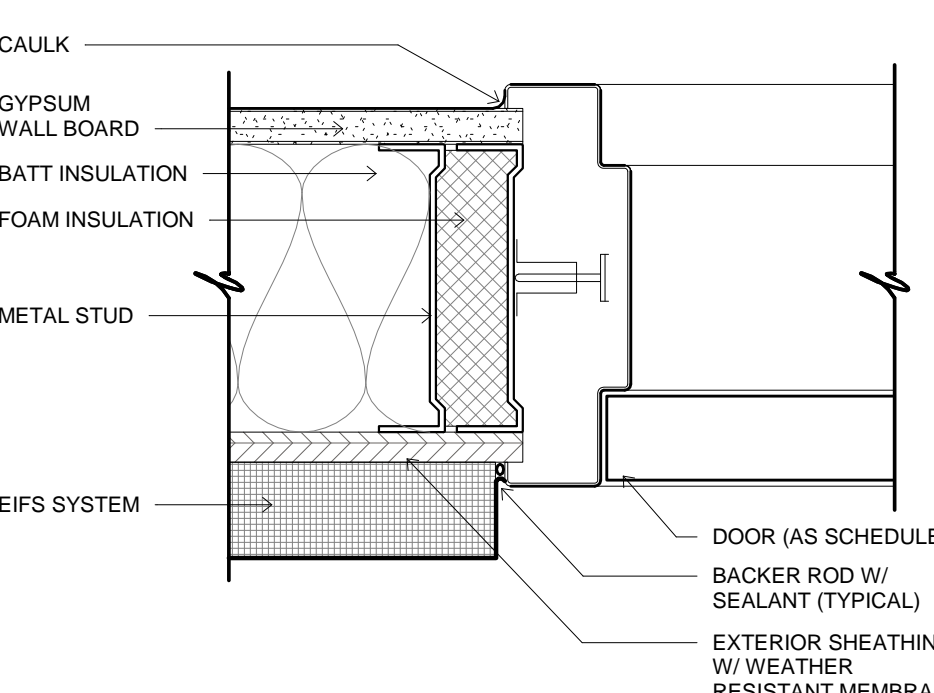

12 EXTERIOR H.M. DOOR JAMB

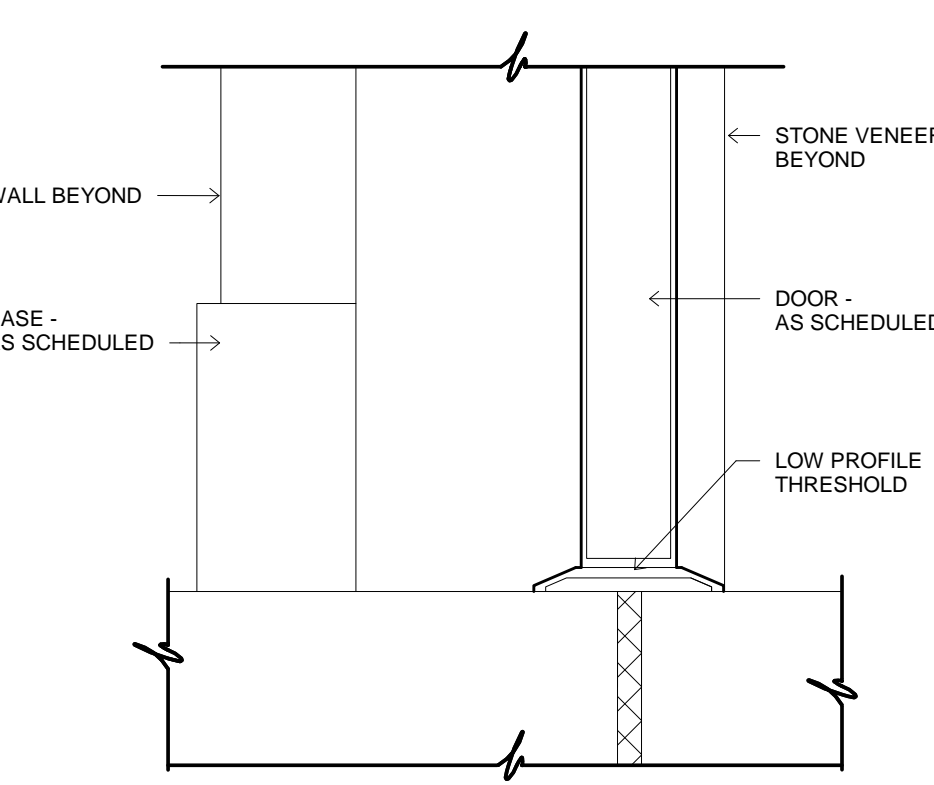


13 H.M. DOOR DETAIL SILL

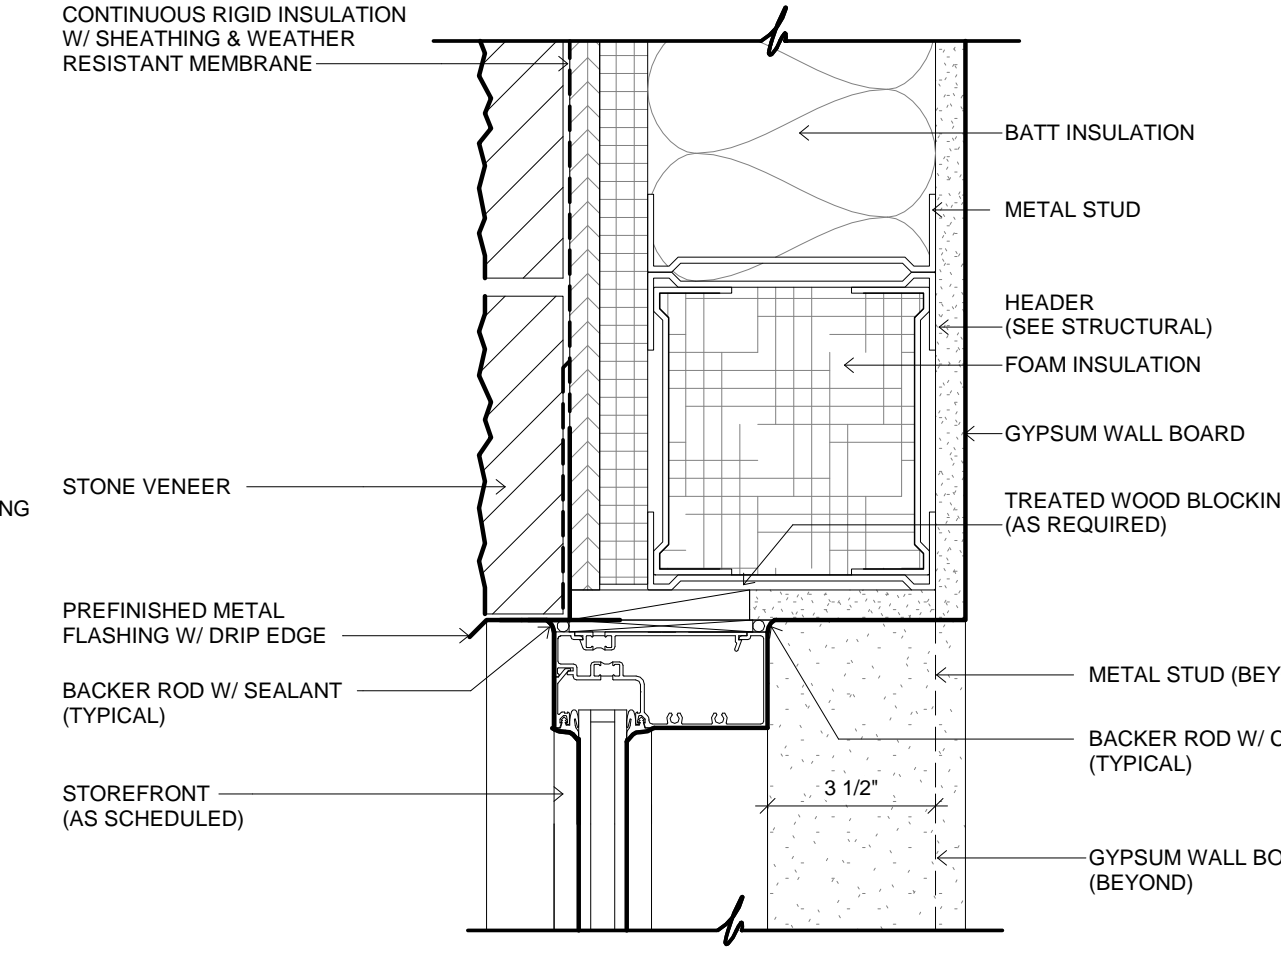


9 STOREFRONT DETAIL HEAD




10 EXTERIOR STOREFRONT JAMB

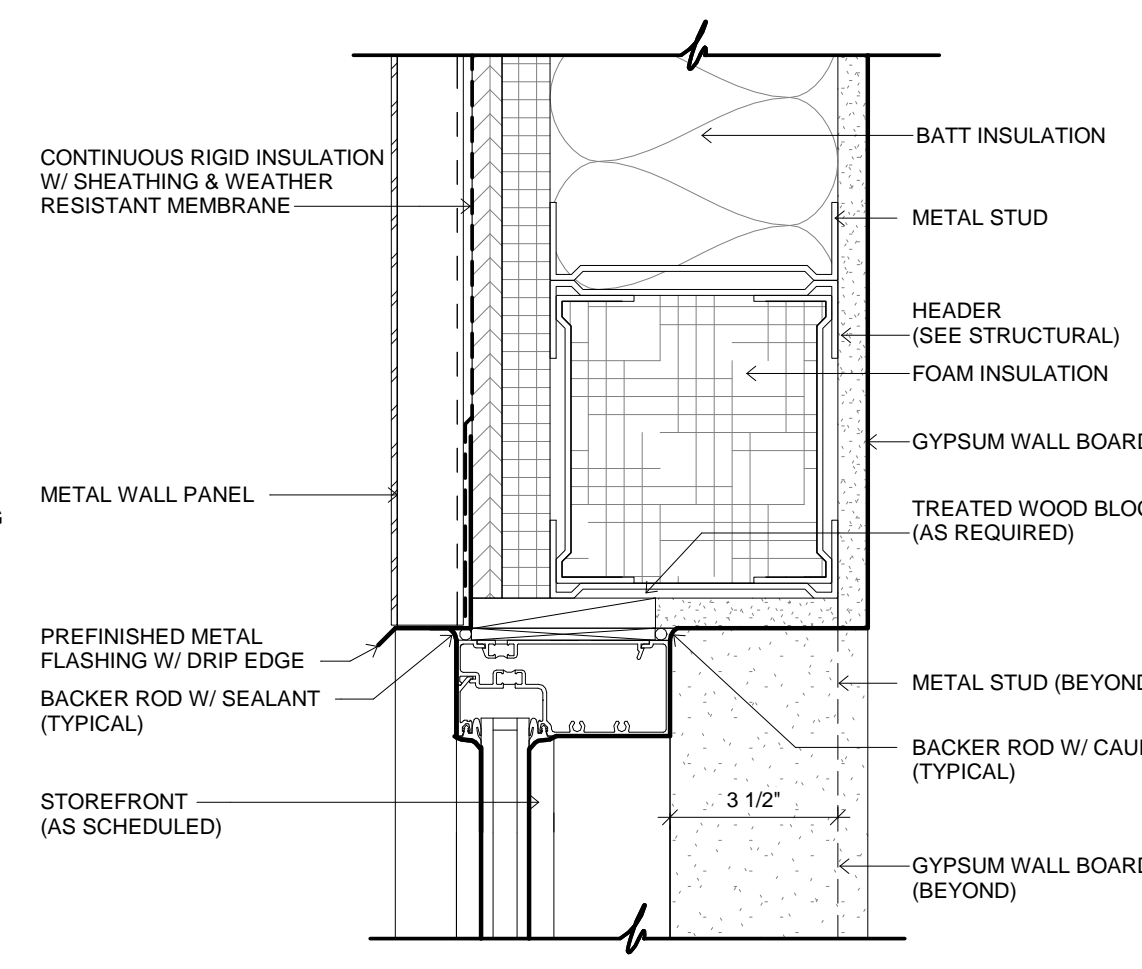


6 STOREFRONT DETAIL HEAD

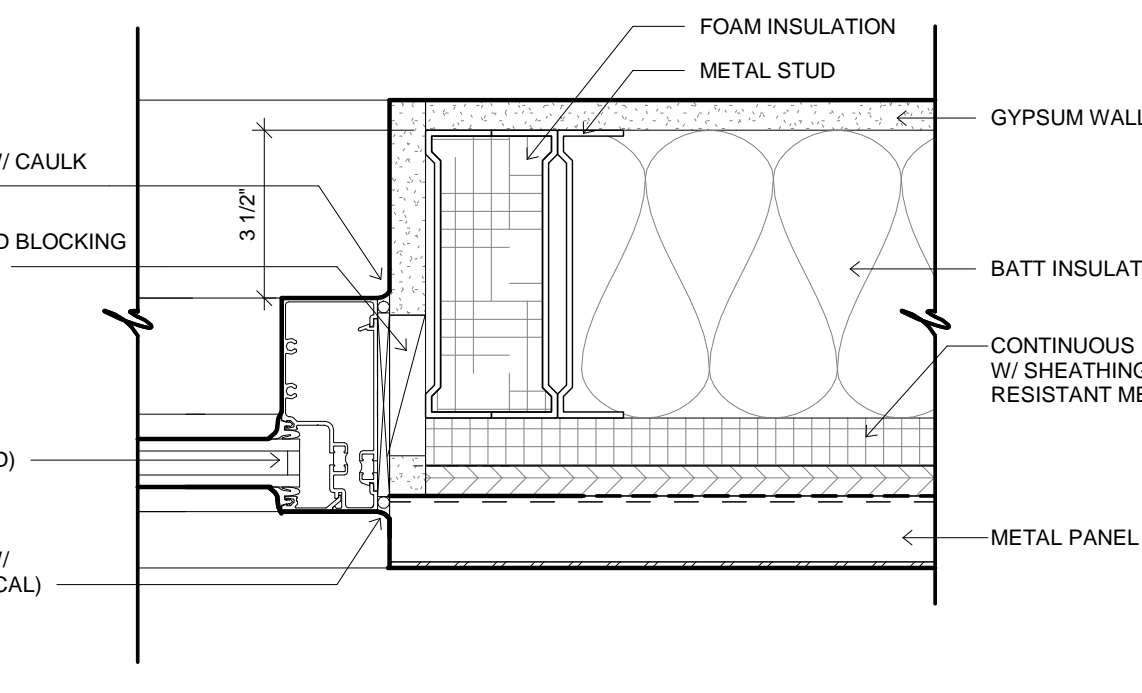

7 STOREFRONT DETAIL JAMB

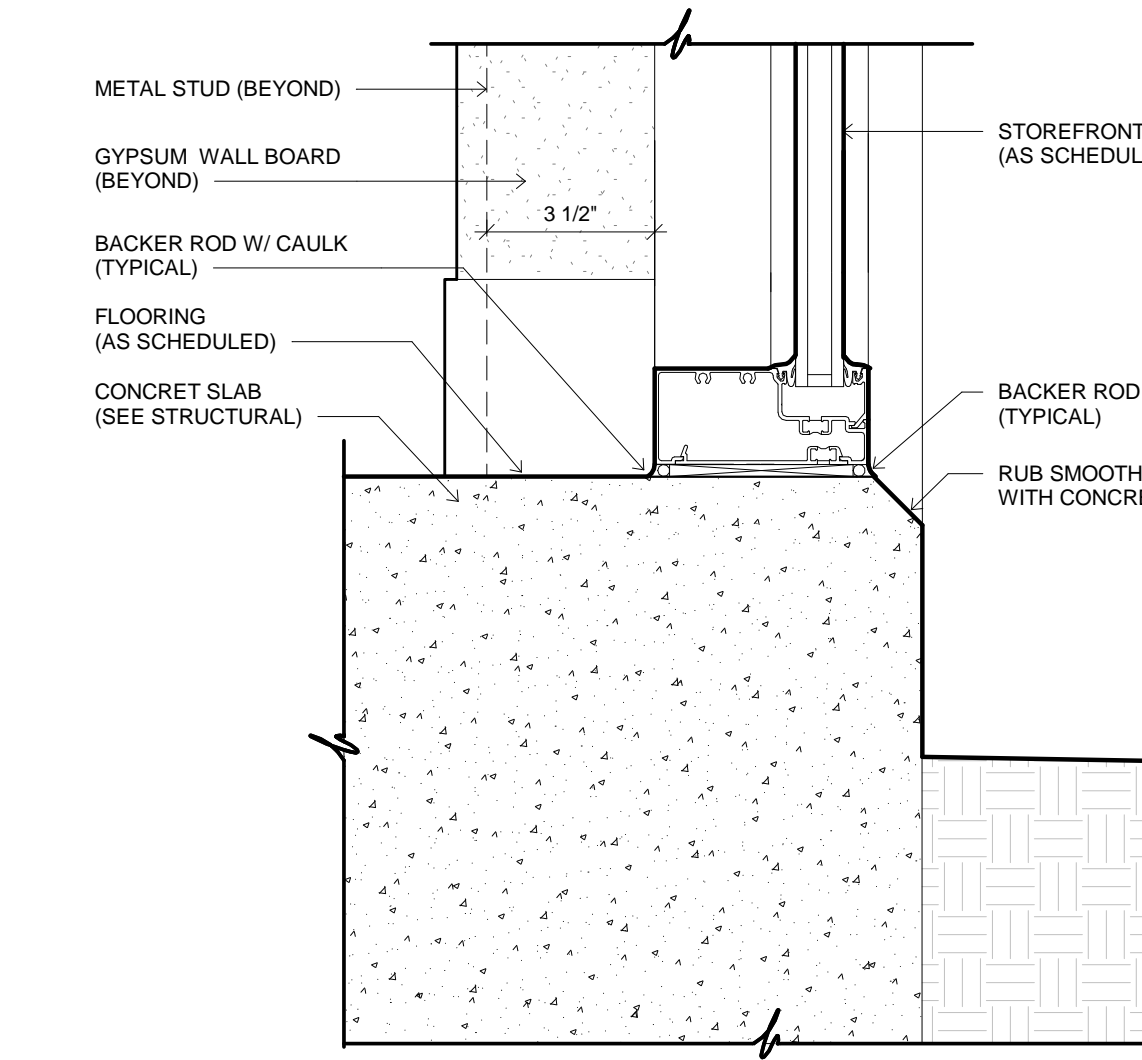


8 STOREFRONT DETAIL SILL

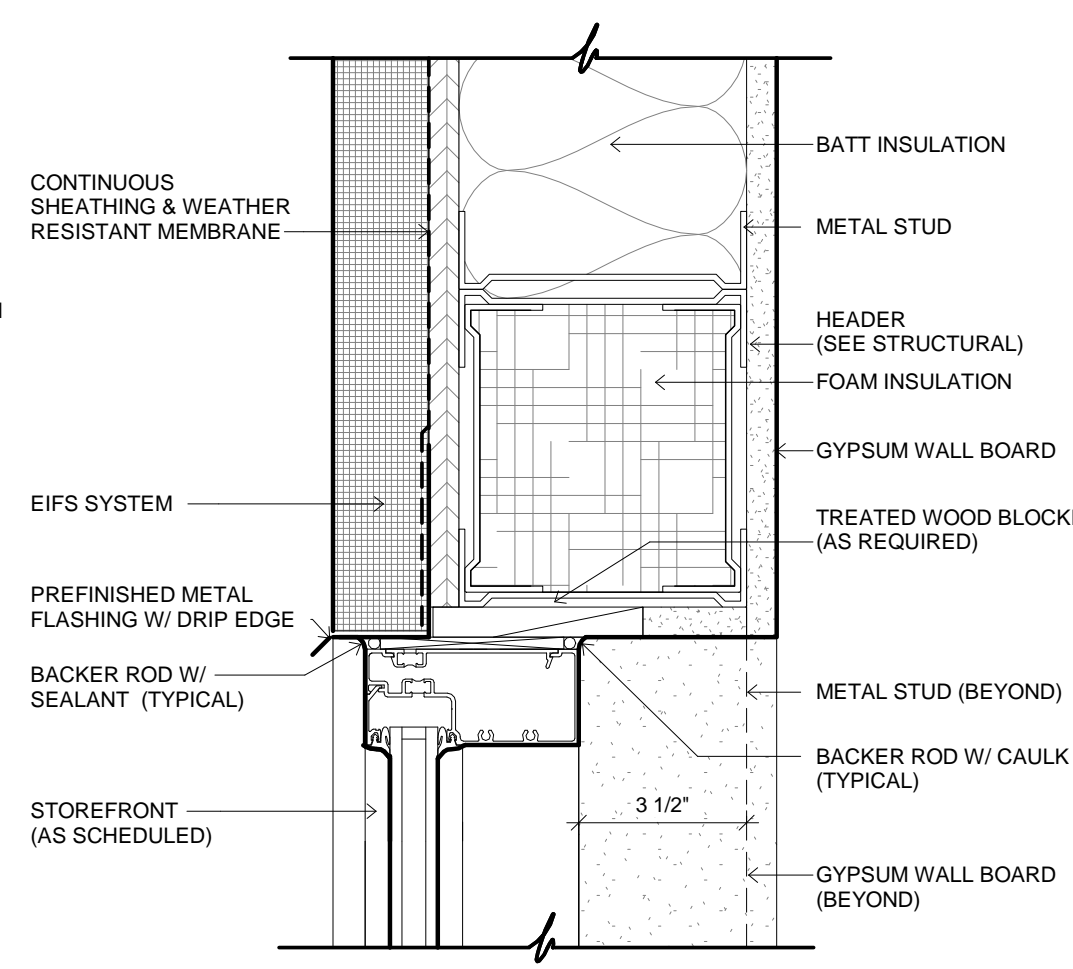


4 STOREFRONT DETAIL HEAD




5 STOREFRONT DETAIL JAMB

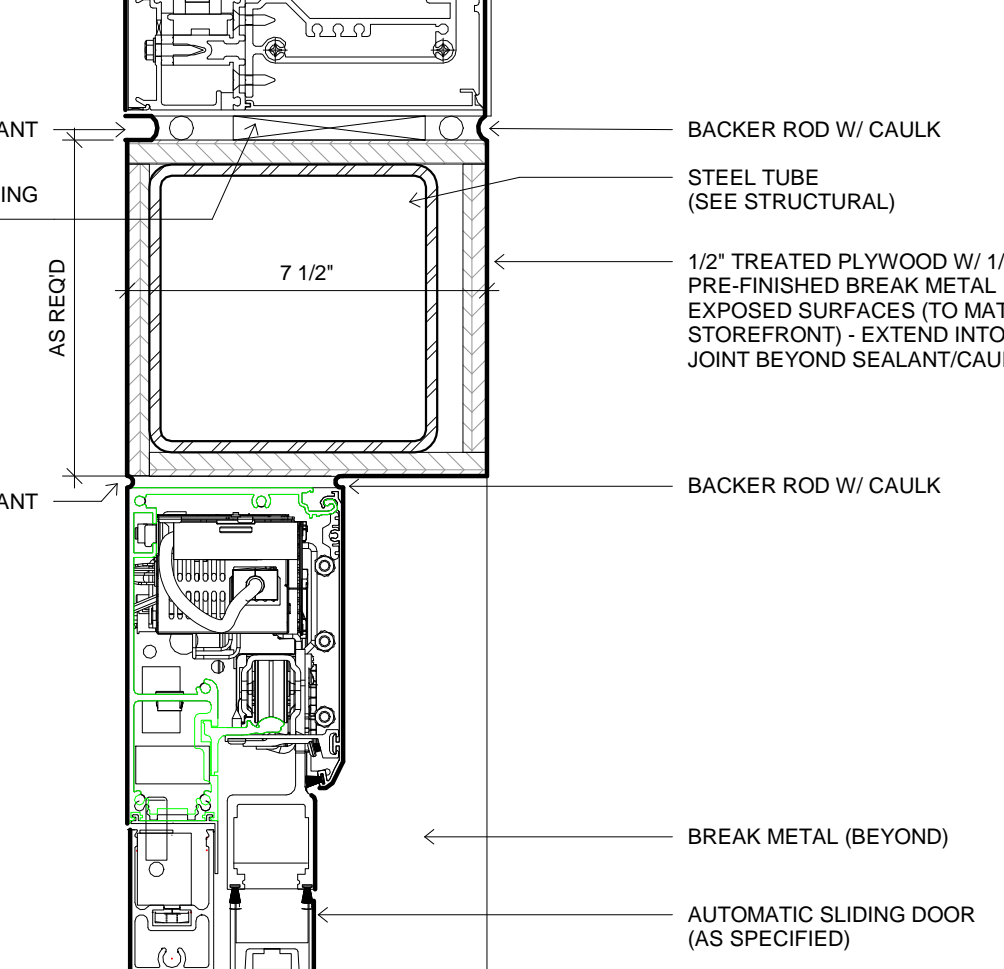


1 AUTOMATIC SLIDING DOOR HEAD

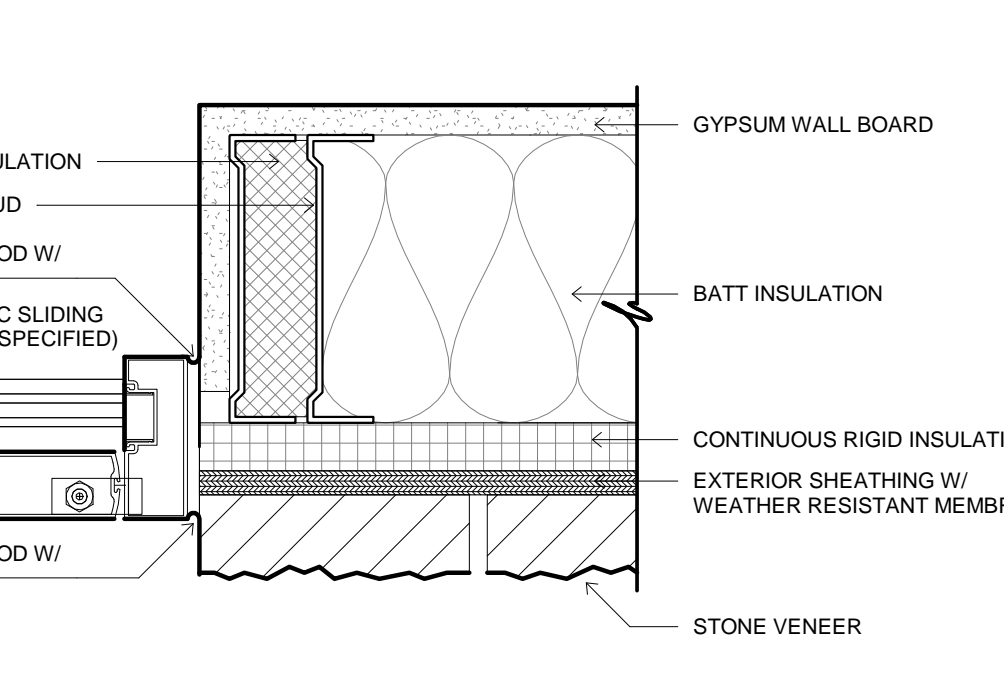


2 AUTOMATIC SLIDING DOOR JAMB

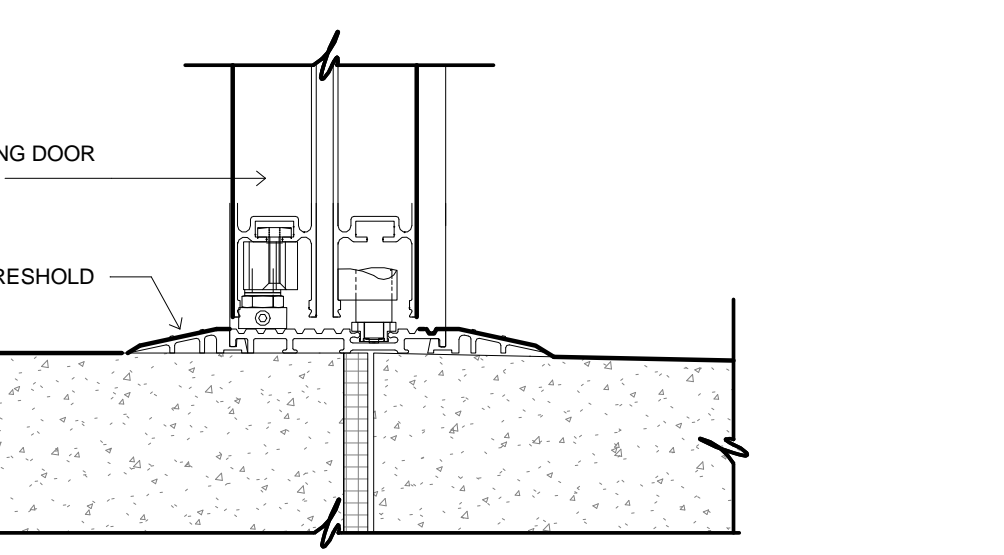


3 AUTOMATIC SLIDING DOOR SILL

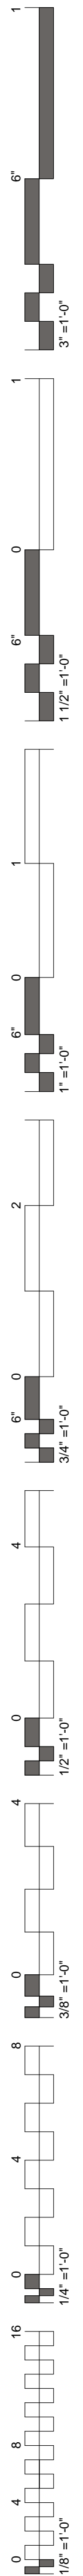



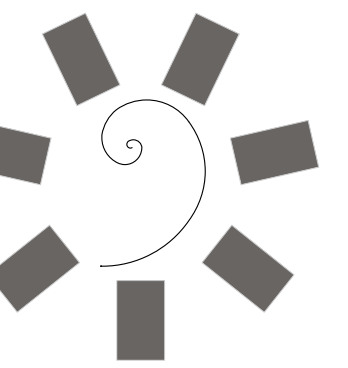

James R. Childers  
Architect, Inc.  
45 South 4th Street  
Fort Smith, AR 72901  
479-783-2480  
www.childersarchitect.com

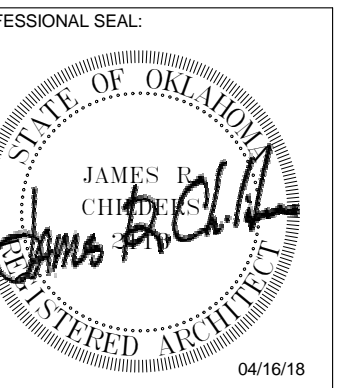

CONSULTANT LOGO:



CHEROKEE NATION ENTERTAINMENT  
TAHLEQUAH CASINO  
TAHLEQUAH, OKLAHOMA


PROJECT PHASE:  
BID PACKAGE 03

REVISIONS	
#	DESCRIPTION



DATE: 04/16/18  
JOB NUMBER: 17-06

SHEET NUMBER:  
A6.0


OVERALL REFLECTED CEILING PLAN

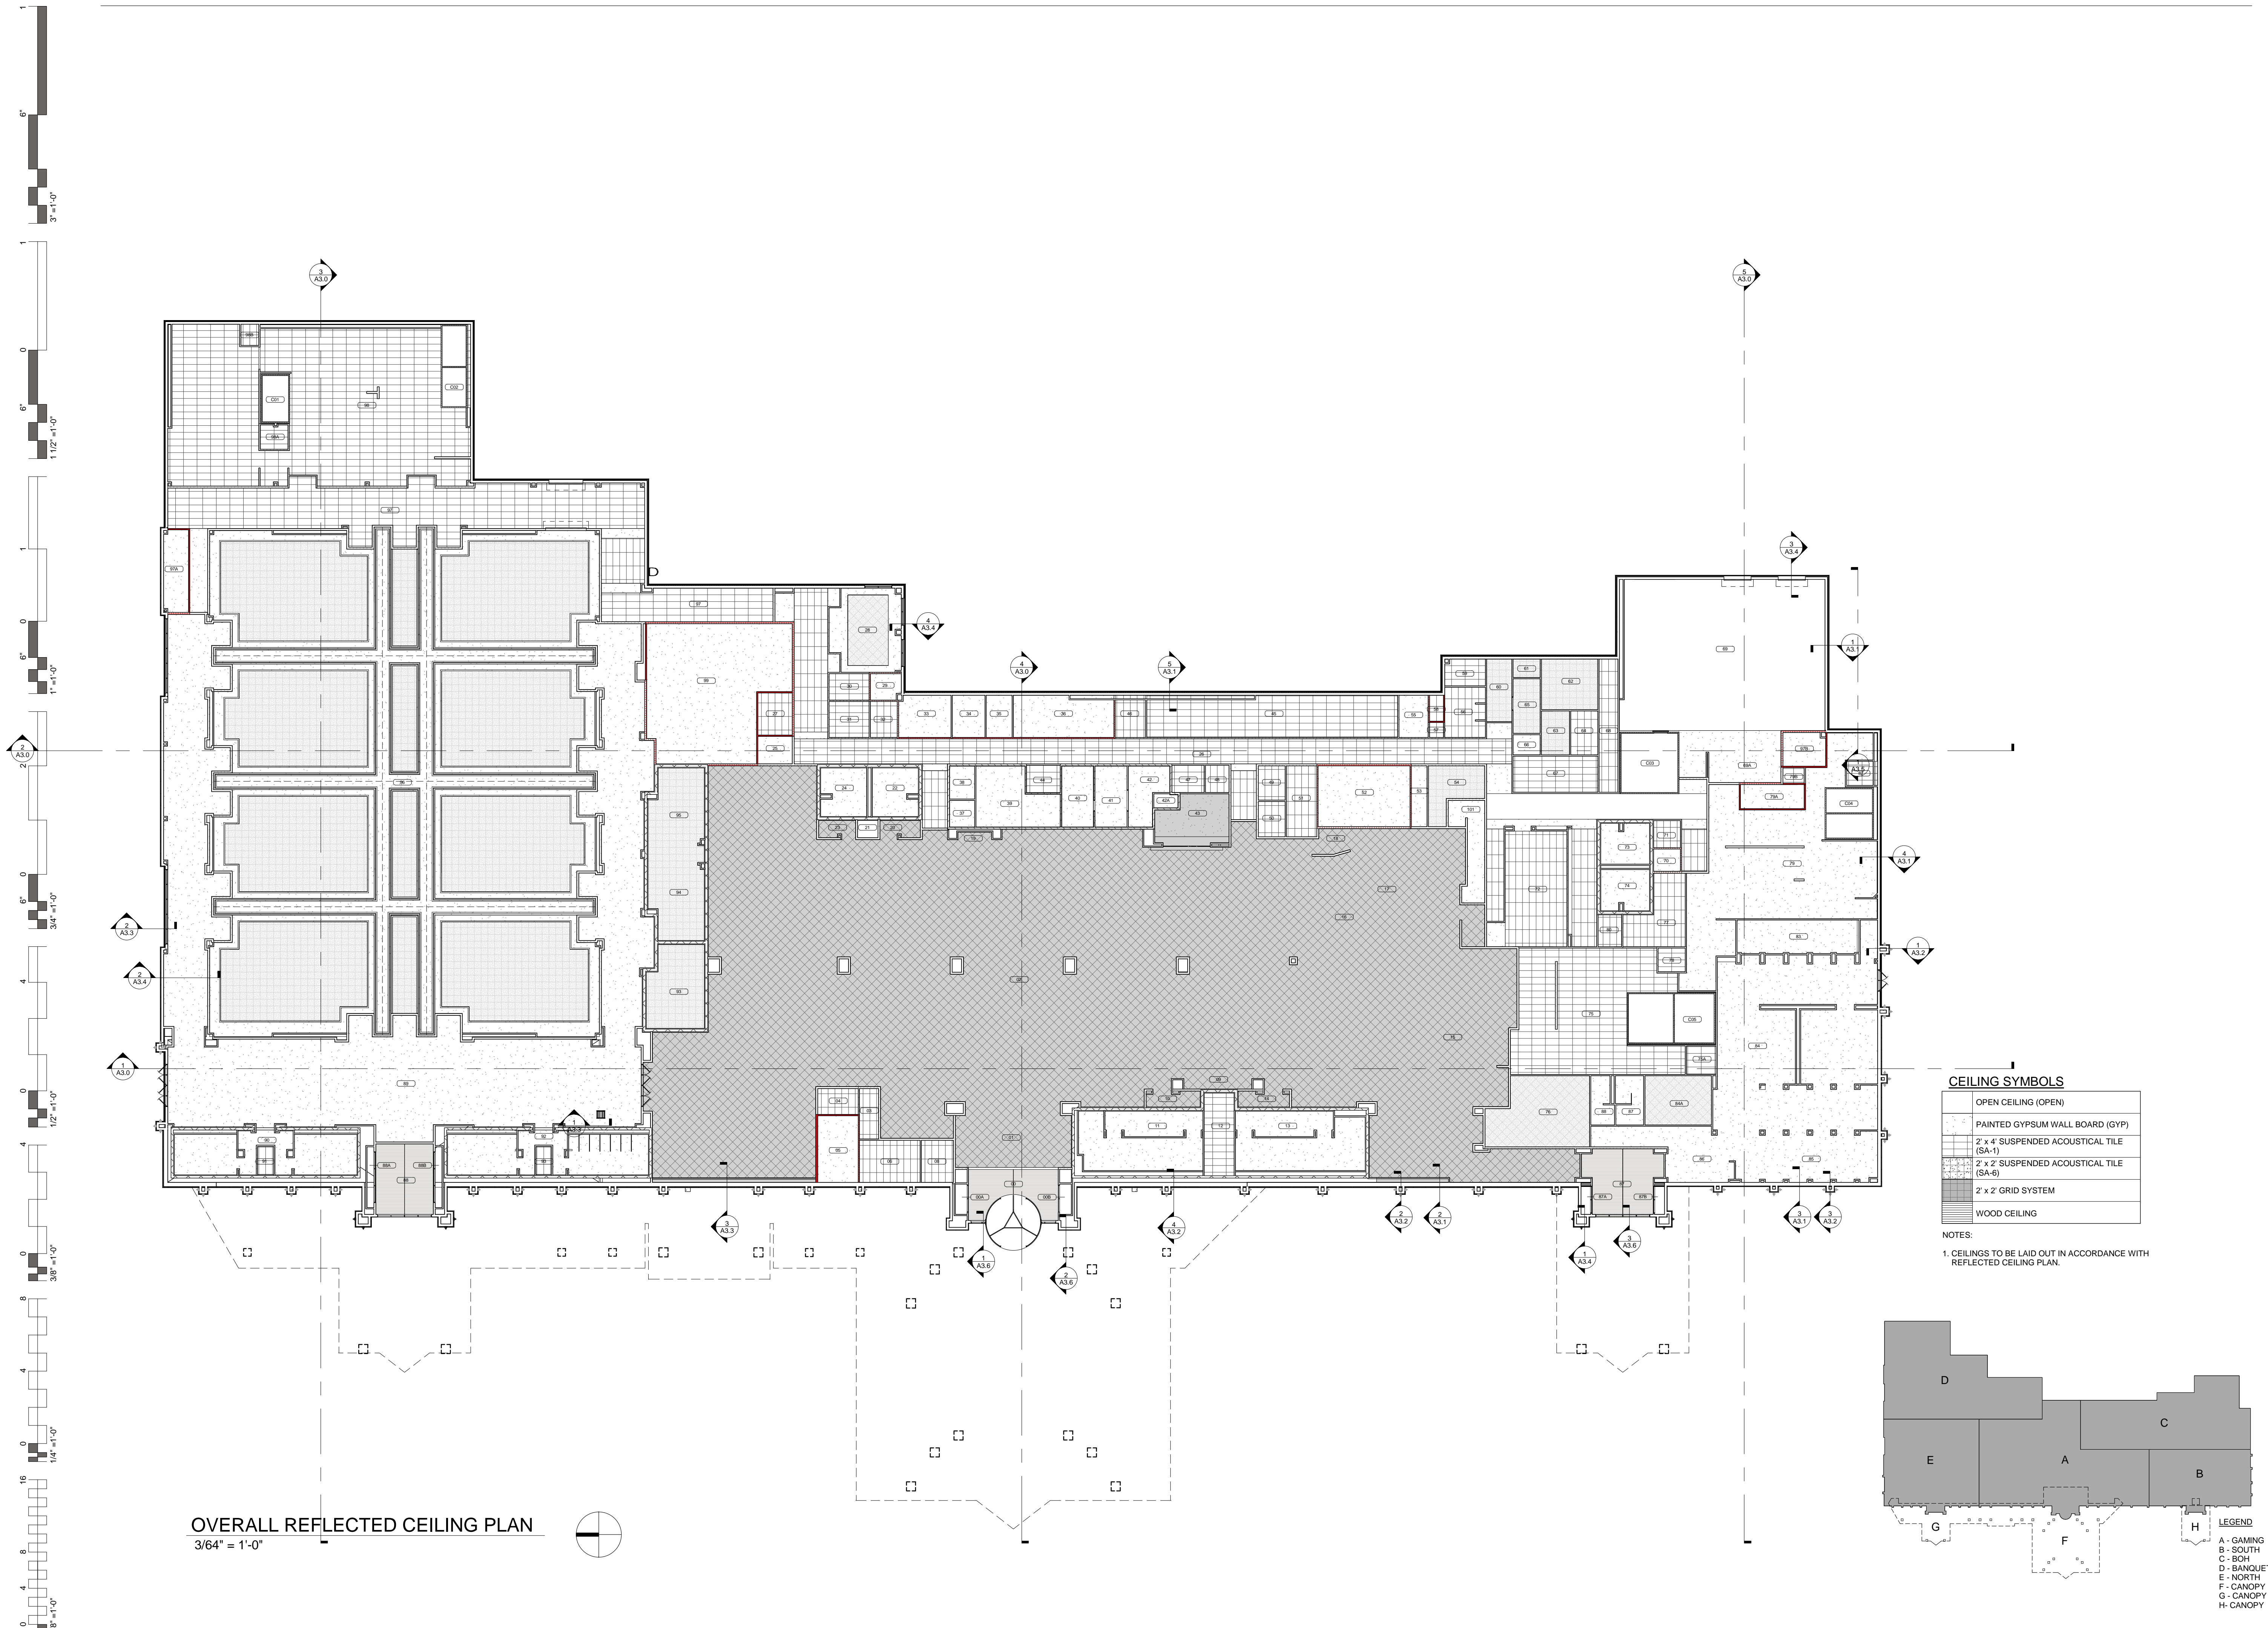

OVERALL REFLECTED CEILING PLAN  
3/64" = 1'-0"

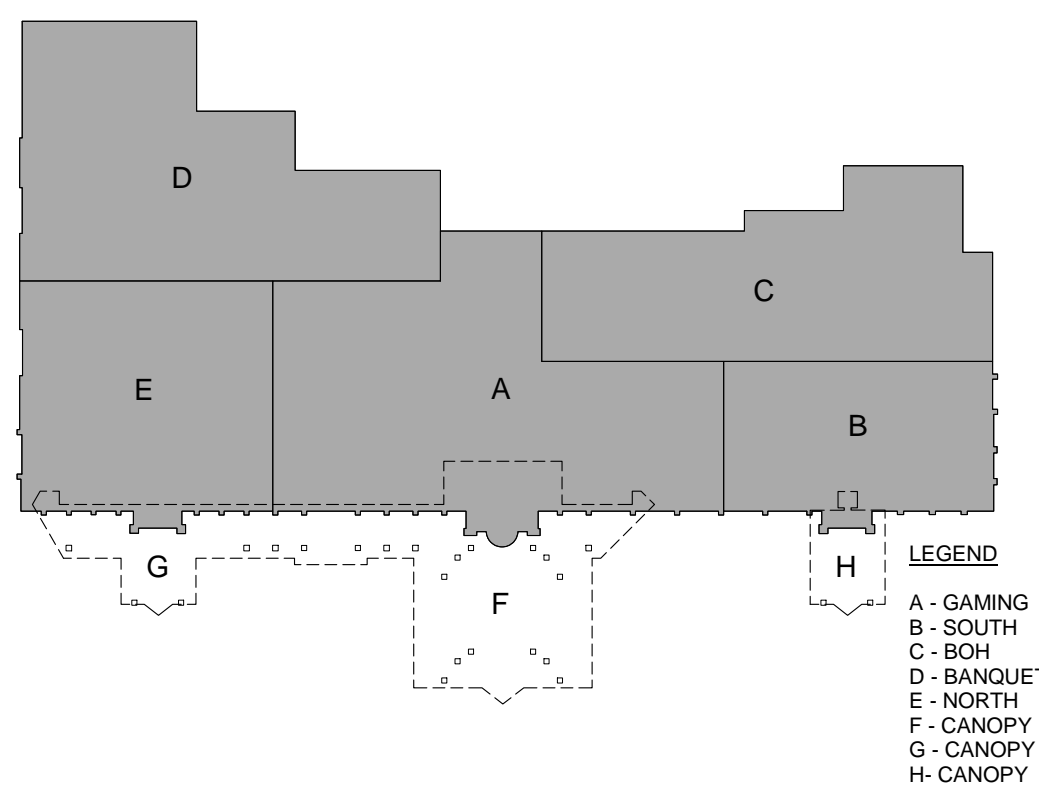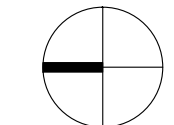




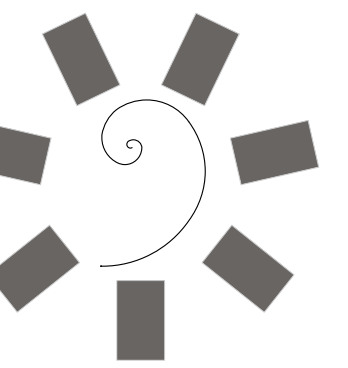


James R. Childers  
Architect, Inc.

45 South 4th Street  
Fort Smith, AR 72901  
479-783-2480  
www.childersarchitect.com

PROFESSIONAL SEAL:

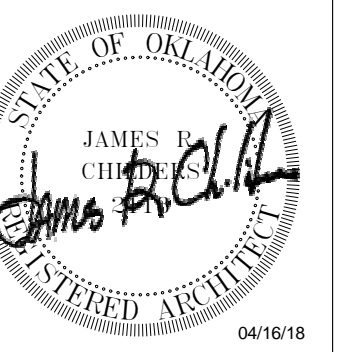

CONSULTANT LOGO:

 

CLIENT:



CHEROKEE NATION ENTERTAINMENT  
TAHLEQUAH CASINO  
TAHLEQUAH, OKLAHOMA

PROJECT PHASE:


BID PACKAGE 03

REVISIONS	
#	DESCRIPTION

DATE: 04/16/18  
JOB NUMBER: 17-06

SHEET NUMBER: A6.1

ENLARGED REFLECTED CEILING PLAN - GAMING

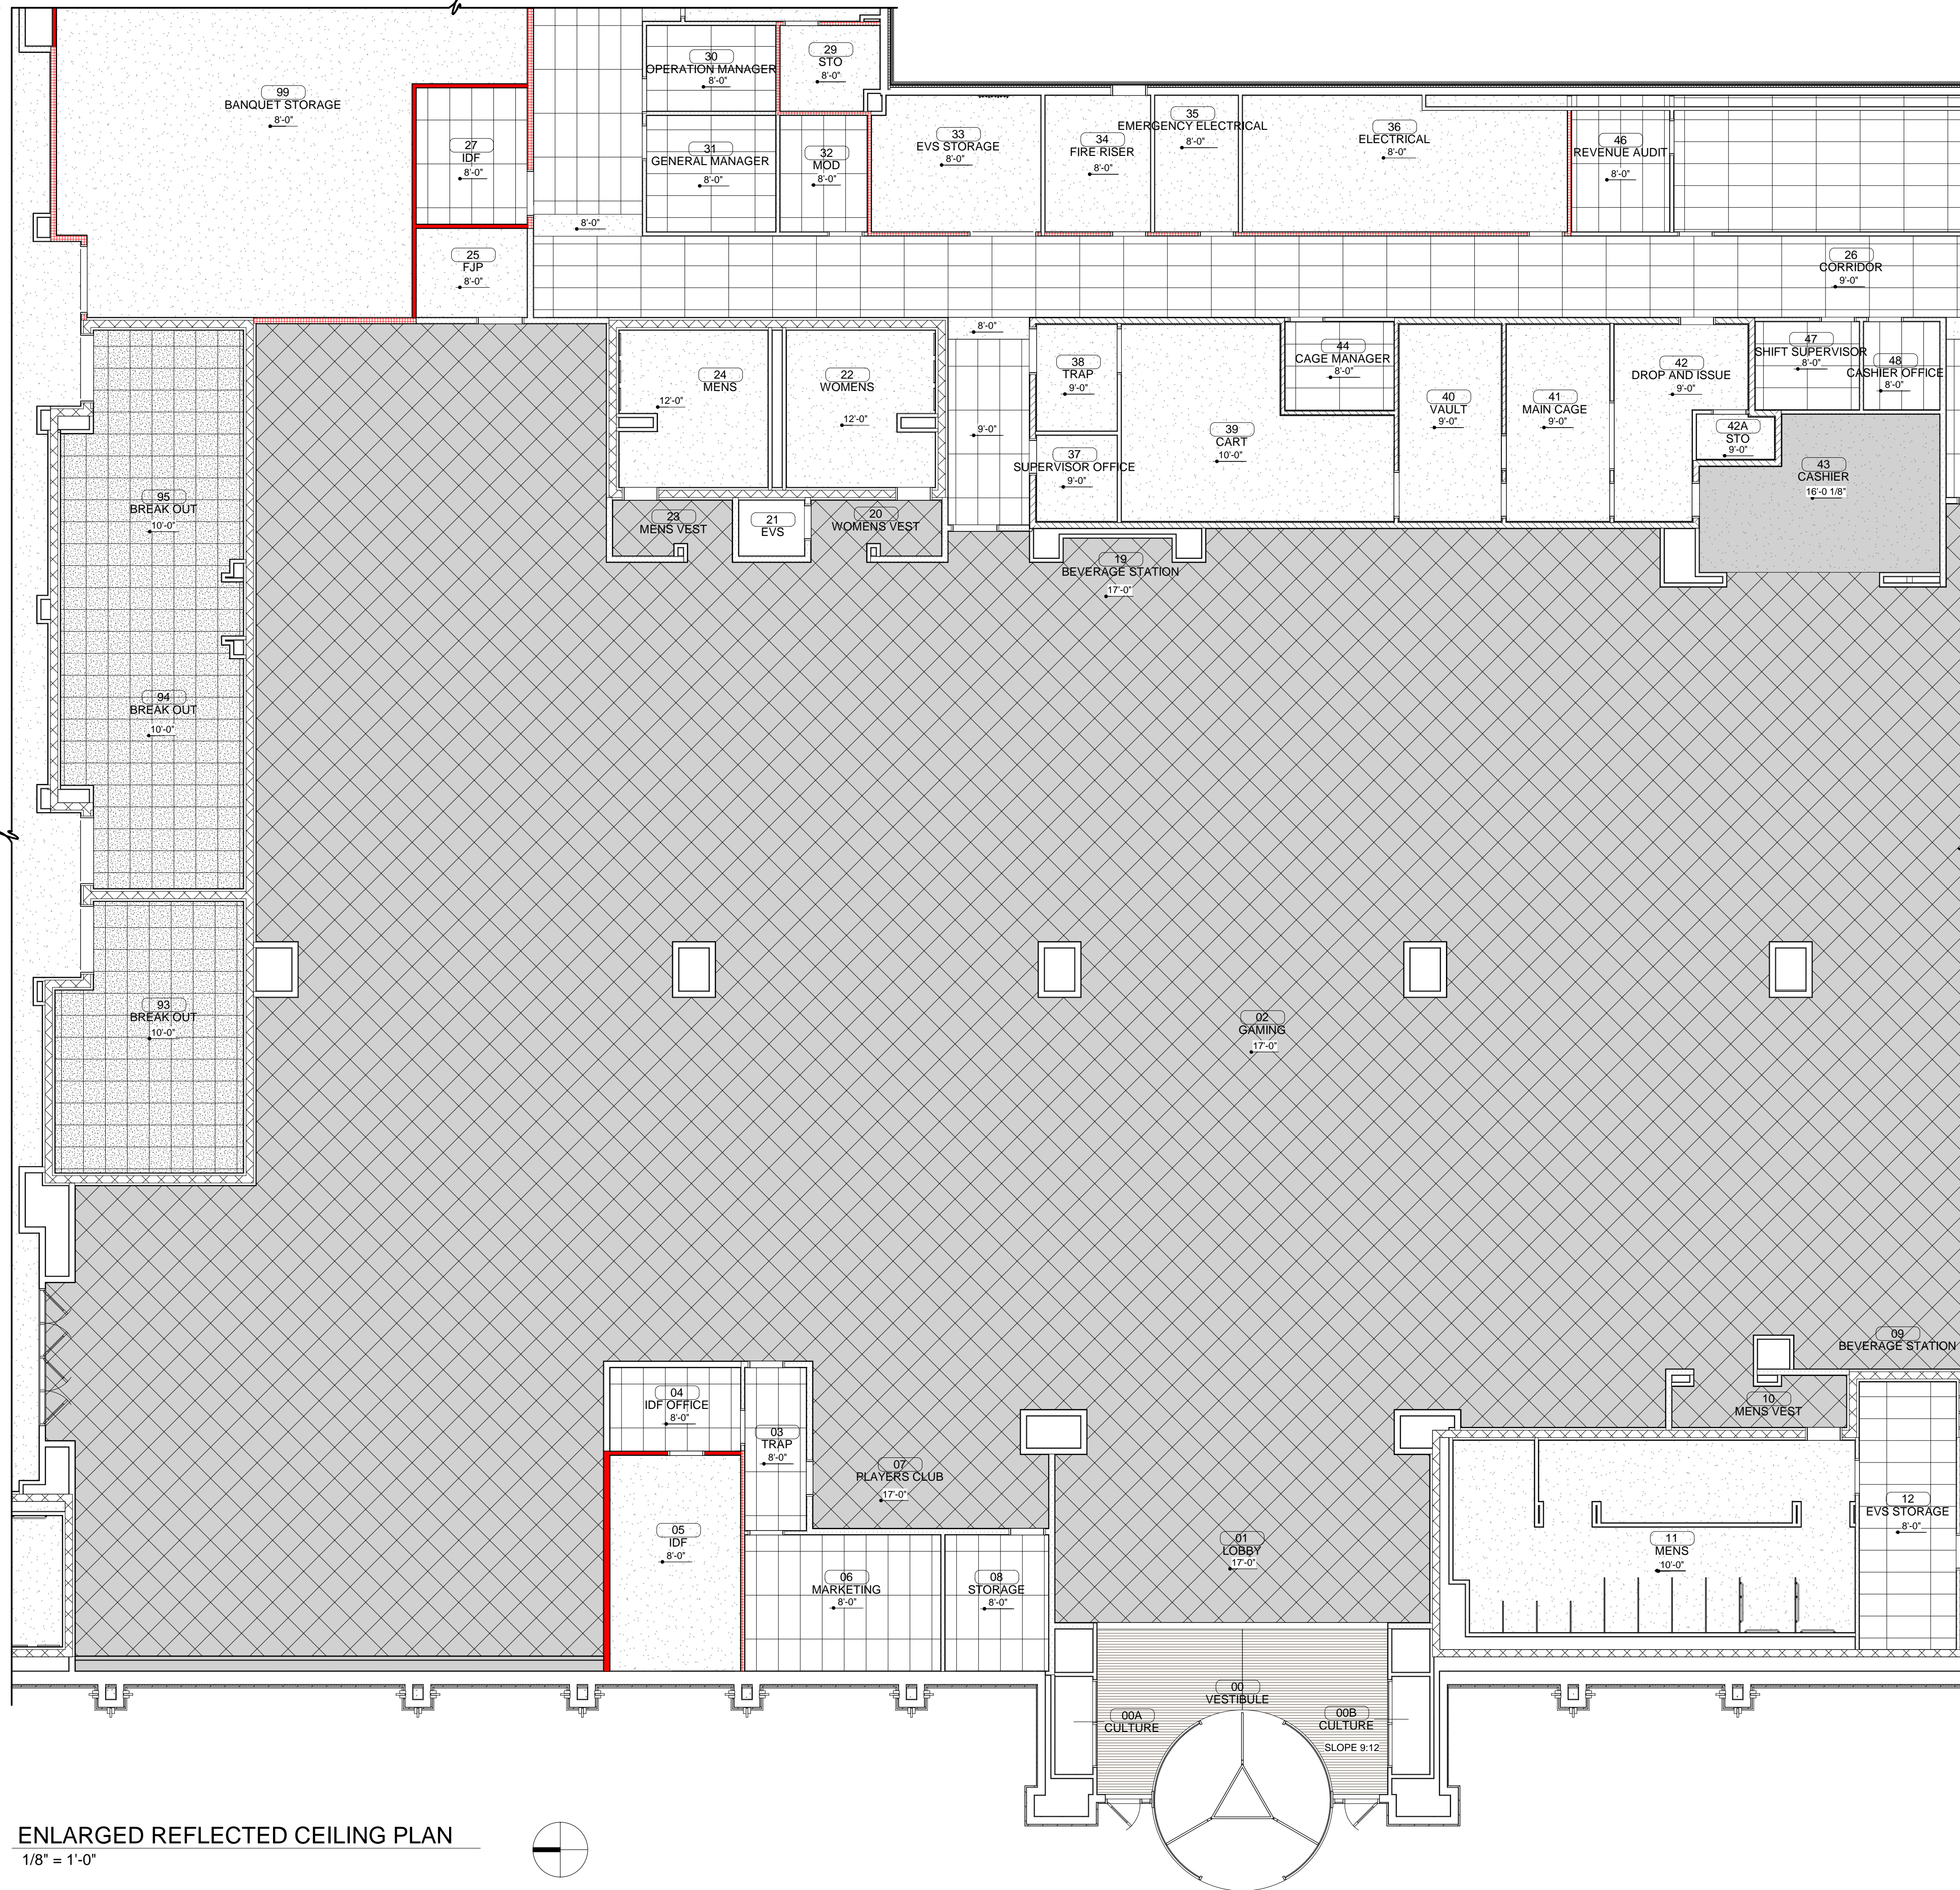


CEILING SYMBOLS

	OPEN CEILING (OPEN)
	PAINTED GYPSUM WALL BOARD (GYP)
	2' x 4' SUSPENDED ACOUSTICAL TILE (SA-1)
	2' x 2' SUSPENDED ACOUSTICAL TILE (SA-8)
	2' x 2' GRID SYSTEM
	WOOD CEILING



NOTES:

1. CEILINGS TO BE LAID OUT IN ACCORDANCE WITH REFLECTED CEILING PLAN.

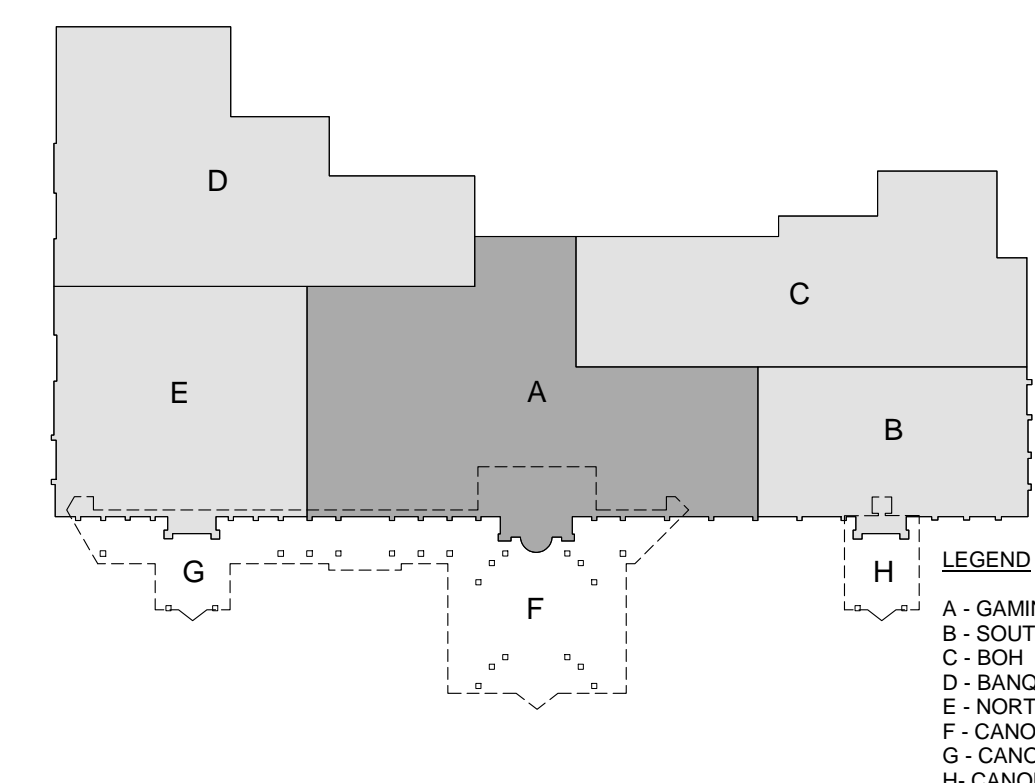

ENLARGED REFLECTED CEILING PLAN


1/8" = 1'-0"

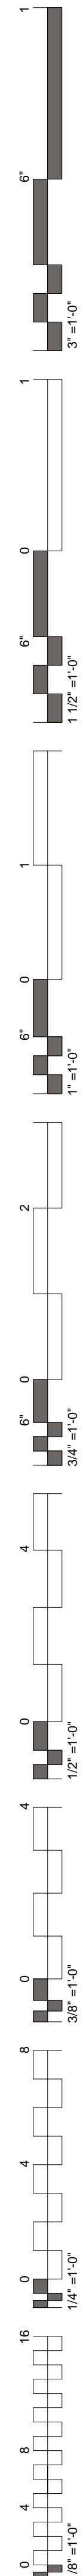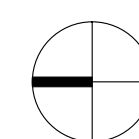








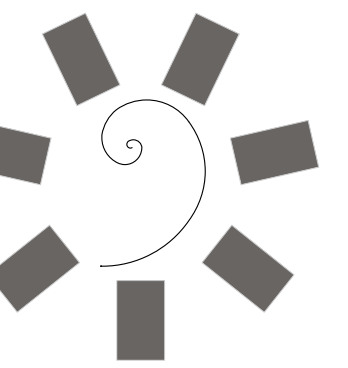

James R. Childers  
Architect, Inc.  
45 South 4th Street  
Fort Smith, AR 72901  
479-783-2480  
www.childersarchitect.com

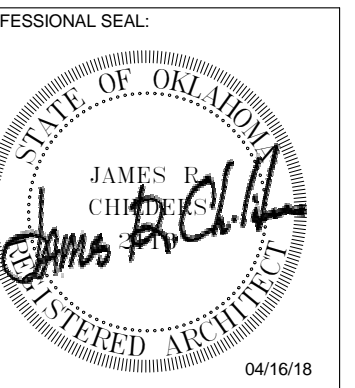

CONSULTANT LOGO:

CLIENT:  
CHEROKEE NATION  
Entertainment



CHEROKEE NATION ENTERTAINMENT  
TAHLEQUAH CASINO  
TAHLEQUAH, OKLAHOMA

PROJECT PHASE:

BID PACKAGE 03


REVISIONS		
#	DATE	DESCRIPTION

DATE: 04/16/18 JOB NUMBER: 17-06

SHEET NUMBER:


A6.3

ENLARGED  
REFLECTED CEILING  
PLAN - BOH

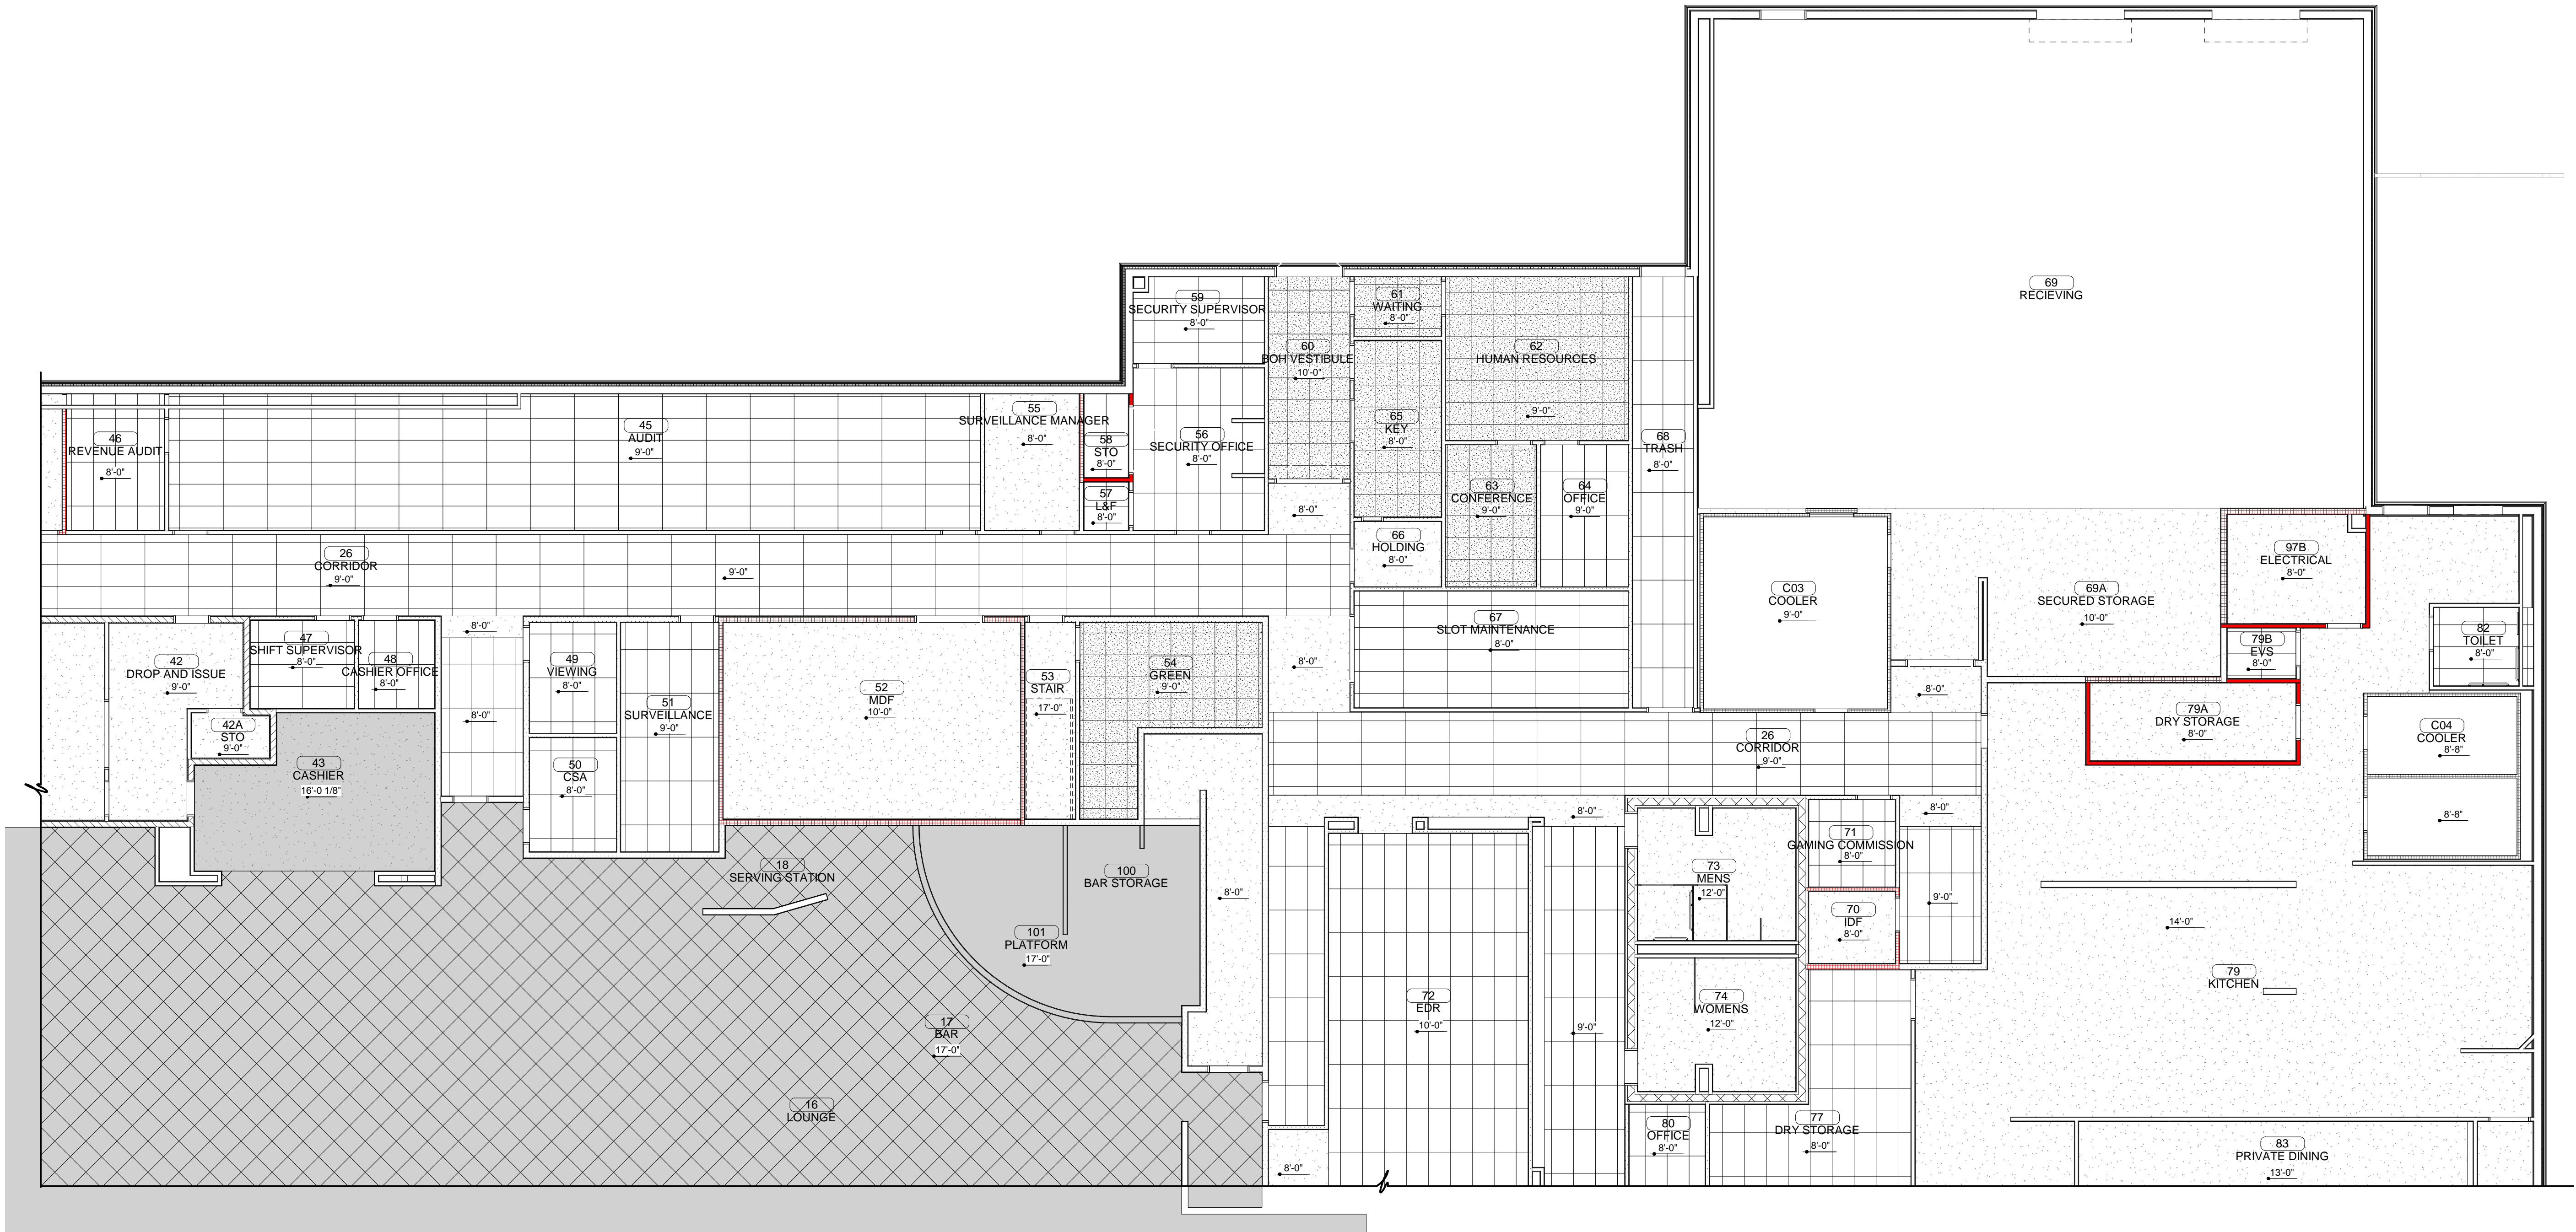

ENLARGED REFLECTED CEILING PLAN

1/8" = 1'-0"

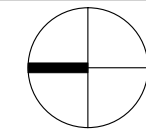


CEILING SYMBOLS


	OPEN CEILING (OPEN)
	PAINTED GYPSUM WALL BOARD (GYP)
	2' x 4' SUSPENDED ACOUSTICAL TILE (SA-1)
	2' x 2' SUSPENDED ACOUSTICAL TILE (SA-6)
	2' x 2' GRID SYSTEM
	WOOD CEILING

NOTES:


1. CEILINGS TO BE LAID OUT IN ACCORDANCE WITH REFLECTED CEILING PLAN.

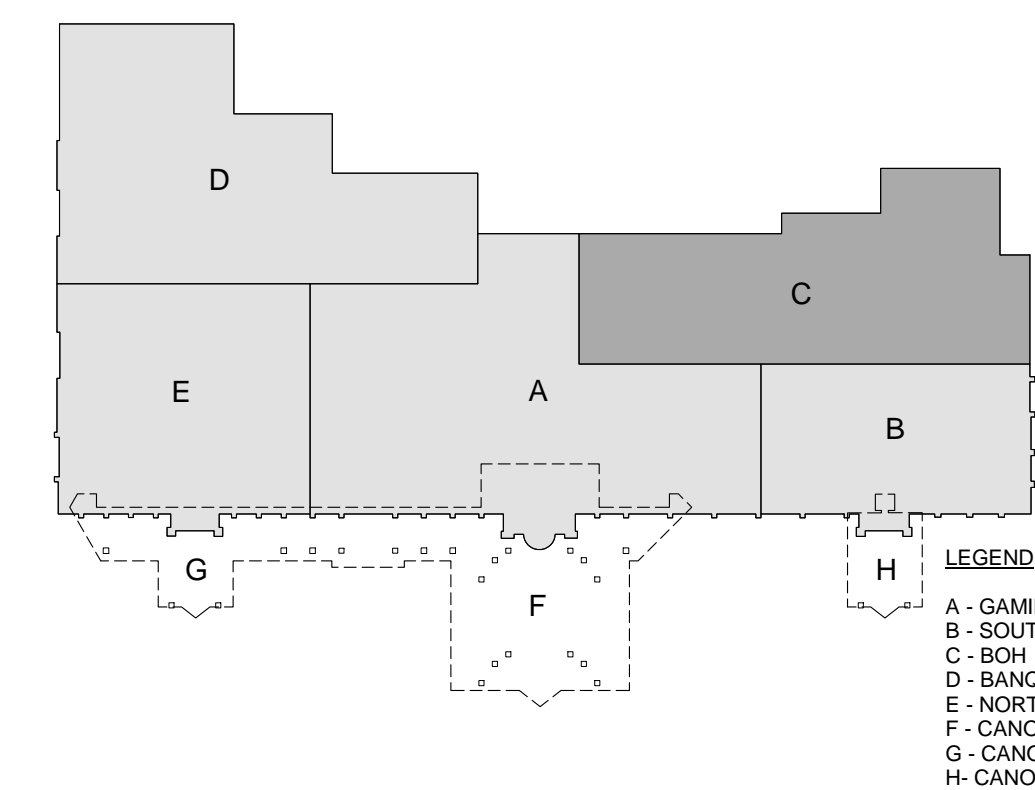

LEGEND  
A - GAMING  
B - SOUTH  
C - BOH  
D - BANQUET BOH  
E - NORTH  
F - CANOPY  
G - CANOPY  
H - CANOPY

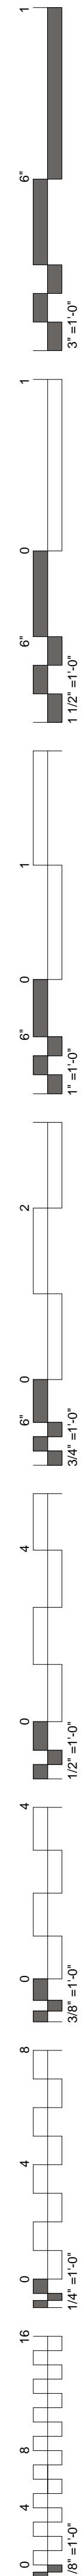




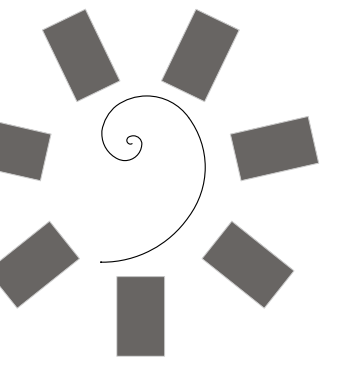


James R. Childers  
Architect, Inc.

45 South 4th Street  
Fort Smith, AR 72901  
479-783-2480  
www.childersarchitect.com

PROFESSIONAL SEAL:

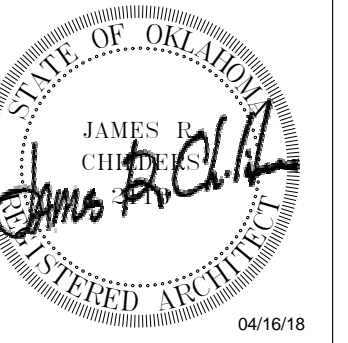

CONSULTANT LOGO:

 

CLIENT:



CHEROKEE NATION ENTERTAINMENT  
TAHLEQUAH CASINO  
TAHLEQUAH, OKLAHOMA

PROJECT PHASE:

BID PACKAGE 03

REVISIONS

#	DATE	DESCRIPTION

DATE:

04/16/18

JOB NUMBER:

17-06

SHEET NUMBER:

A6.4



ENLARGED REFLECTED CEILING PLAN - BANQUET BOH

CEILING SYMBOLS



	OPEN CEILING (OPEN)
	PAINTED GYPSUM WALL BOARD (GYP)
	2 x 4 SUSPENDED ACOUSTICAL TILE (SA-1)
	2 x 2 SUSPENDED ACOUSTICAL TILE (SA-6)
	2 x 2 GRID SYSTEM
	WOOD CEILING

NOTES:


1. CEILINGS TO BE LAID OUT IN ACCORDANCE WITH REFLECTED CEILING PLAN.

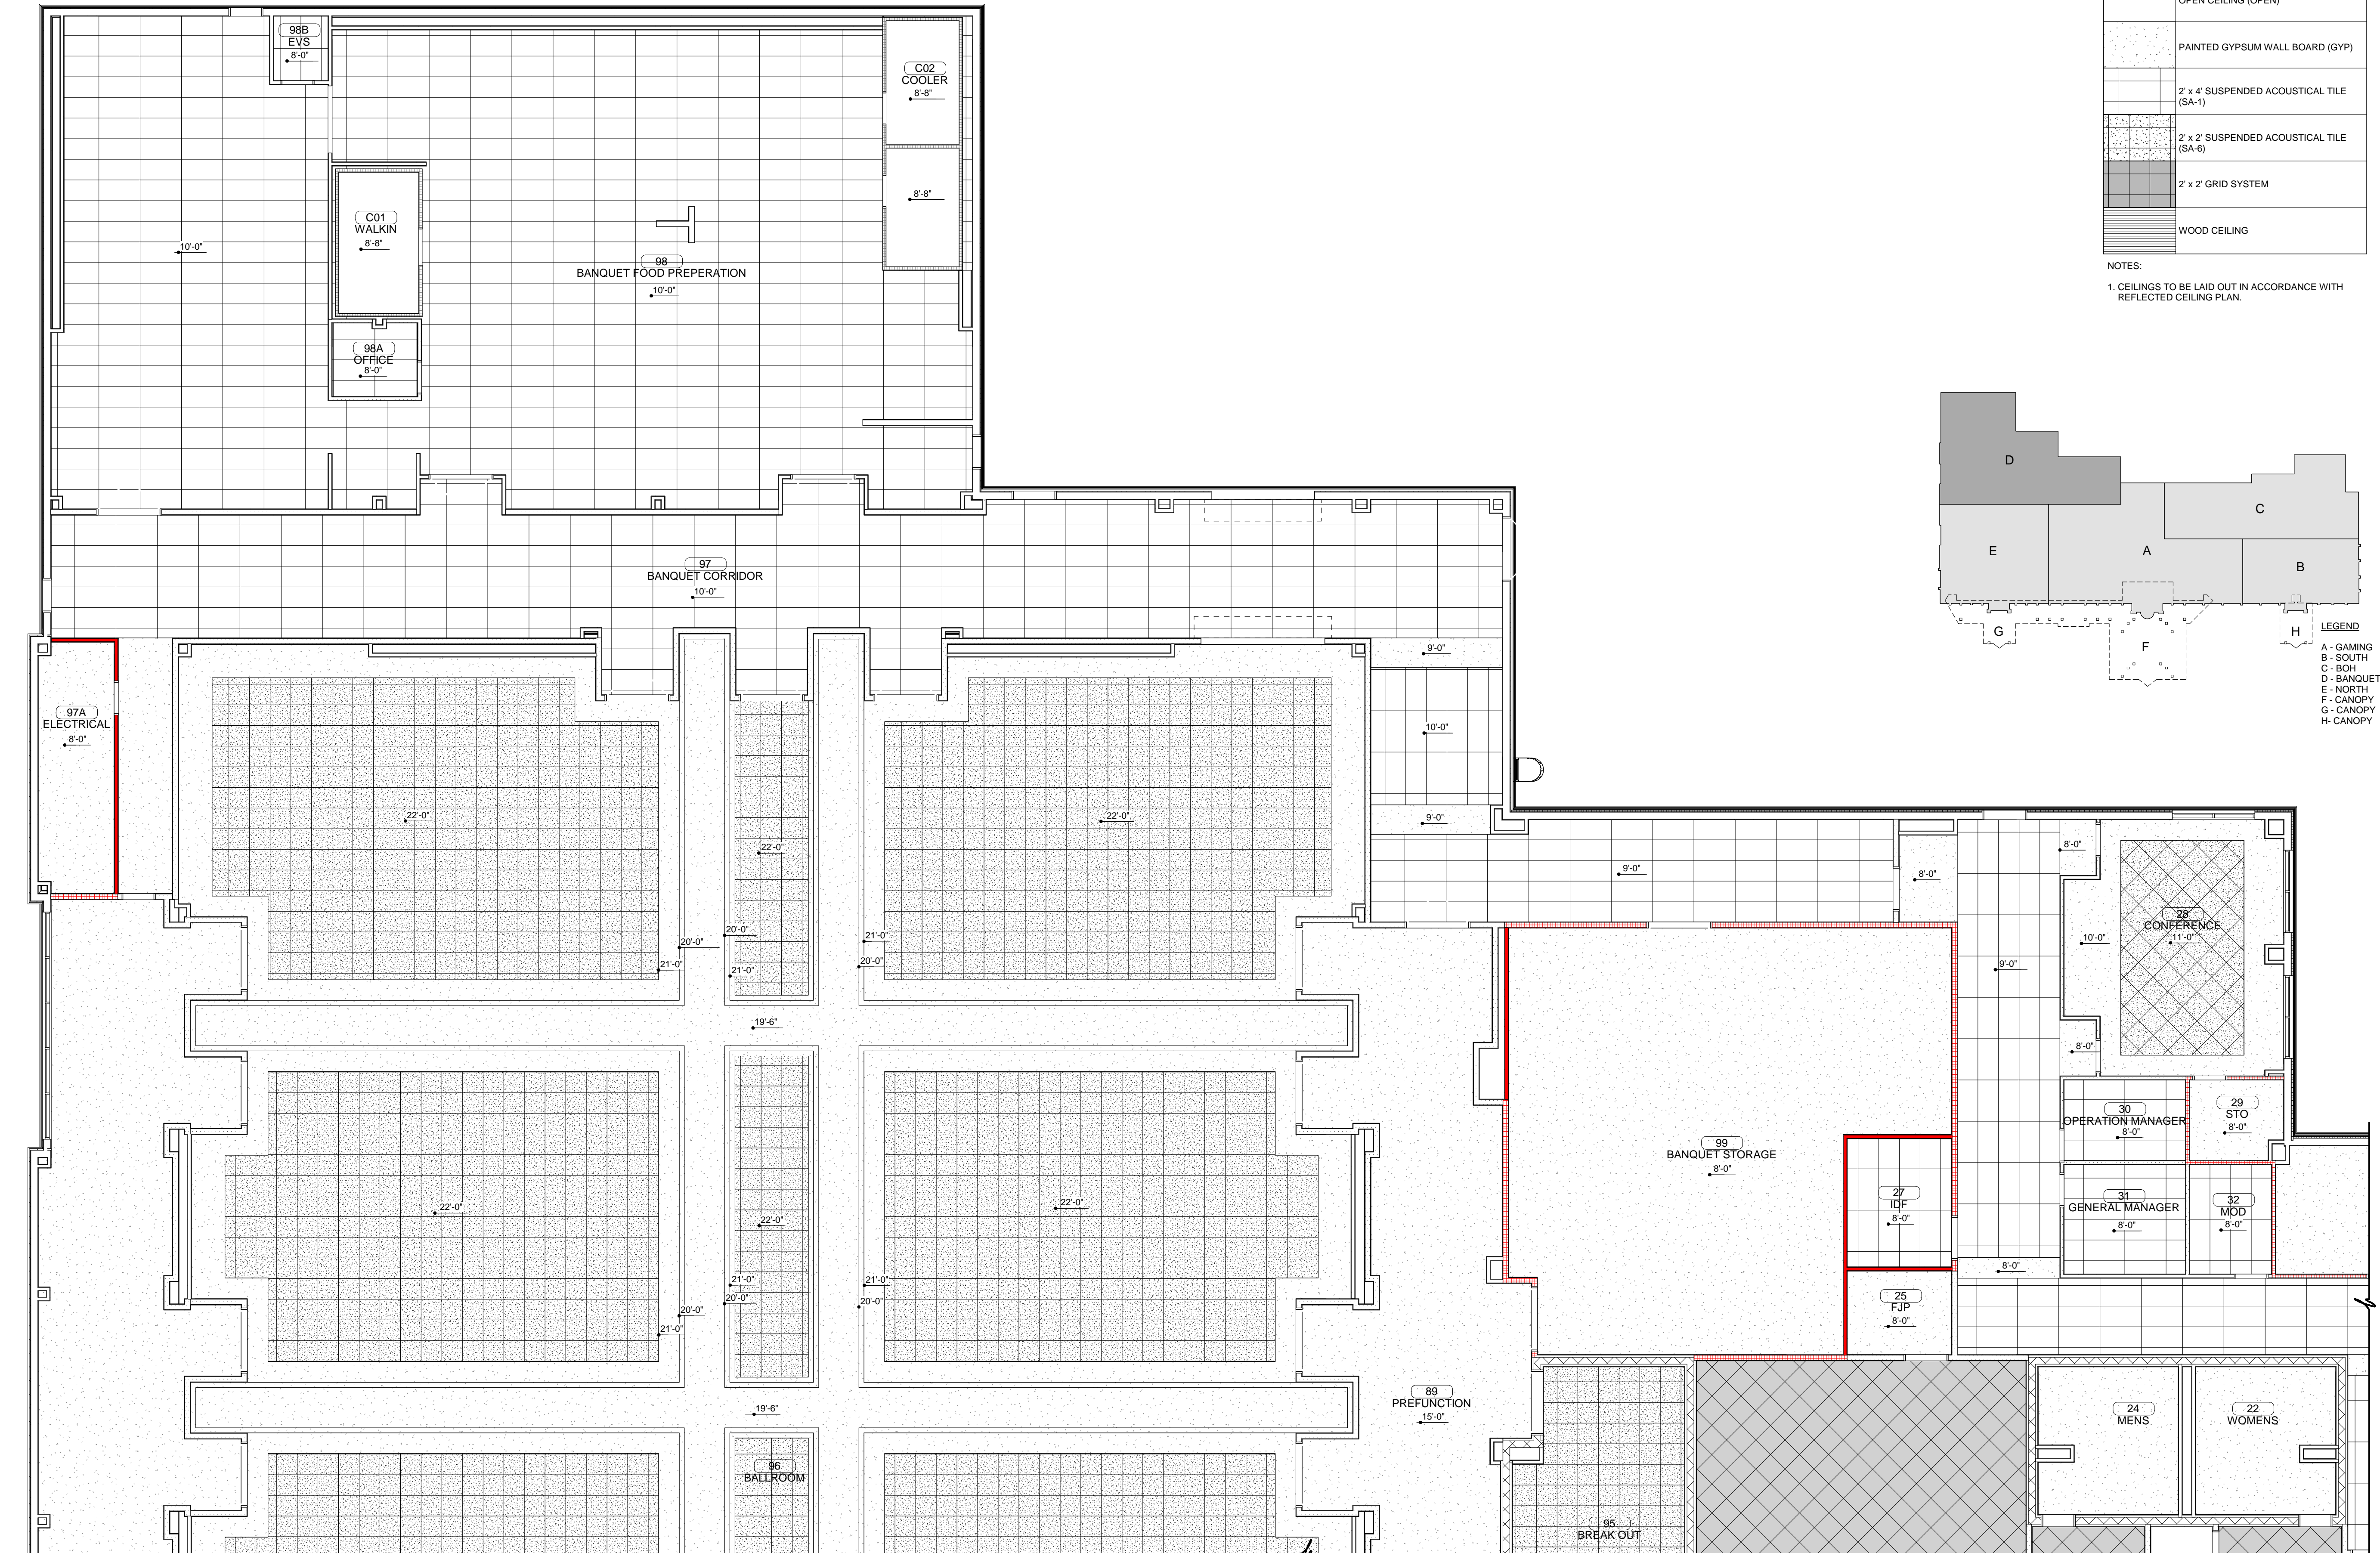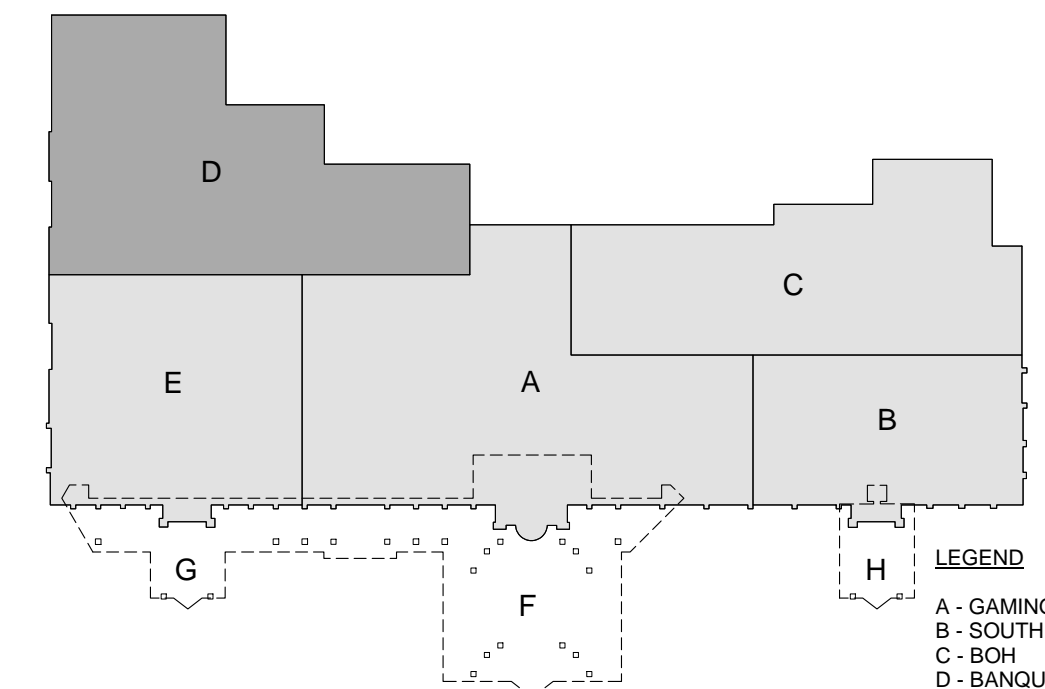

ENLARGED REFLECTED CEILING PLAN  
1/8" = 1'-0"

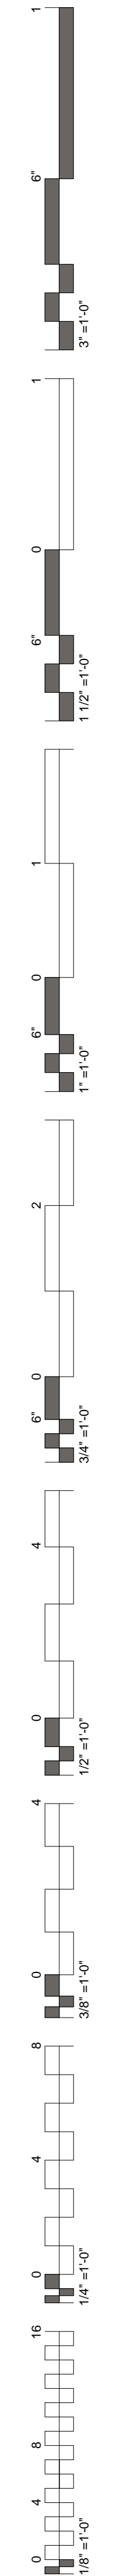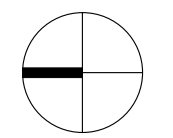




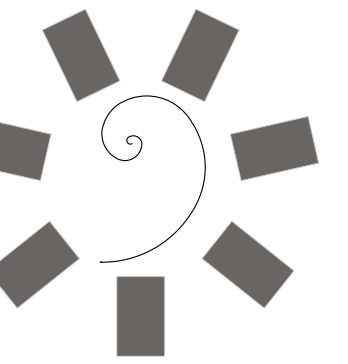


James R. Childers  
Architect, Inc.

45 South 4th Street  
Fort Smith, AR 72901  
479-783-2480  
www.childersarchitect.com

PROFESSIONAL SEAL:

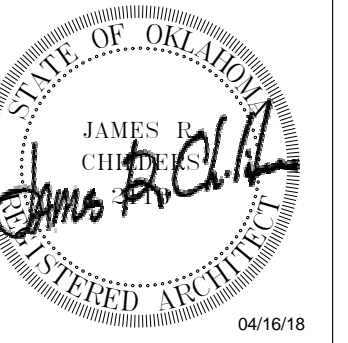

CONSULTANT LOGO:

 

CLIENT:



CHEROKEE NATION ENTERTAINMENT  
TAHLEQUAH CASINO  
TAHLEQUAH, OKLAHOMA

PROJECT PHASE:

BID PACKAGE 03

REVISIONS

#	DATE	DESCRIPTION

DATE:

04/16/18


JOB NUMBER:

17-06

SHEET NUMBER:

A6.5

ENLARGED  
REFLECTED CEILING  
PLAN - NORTH

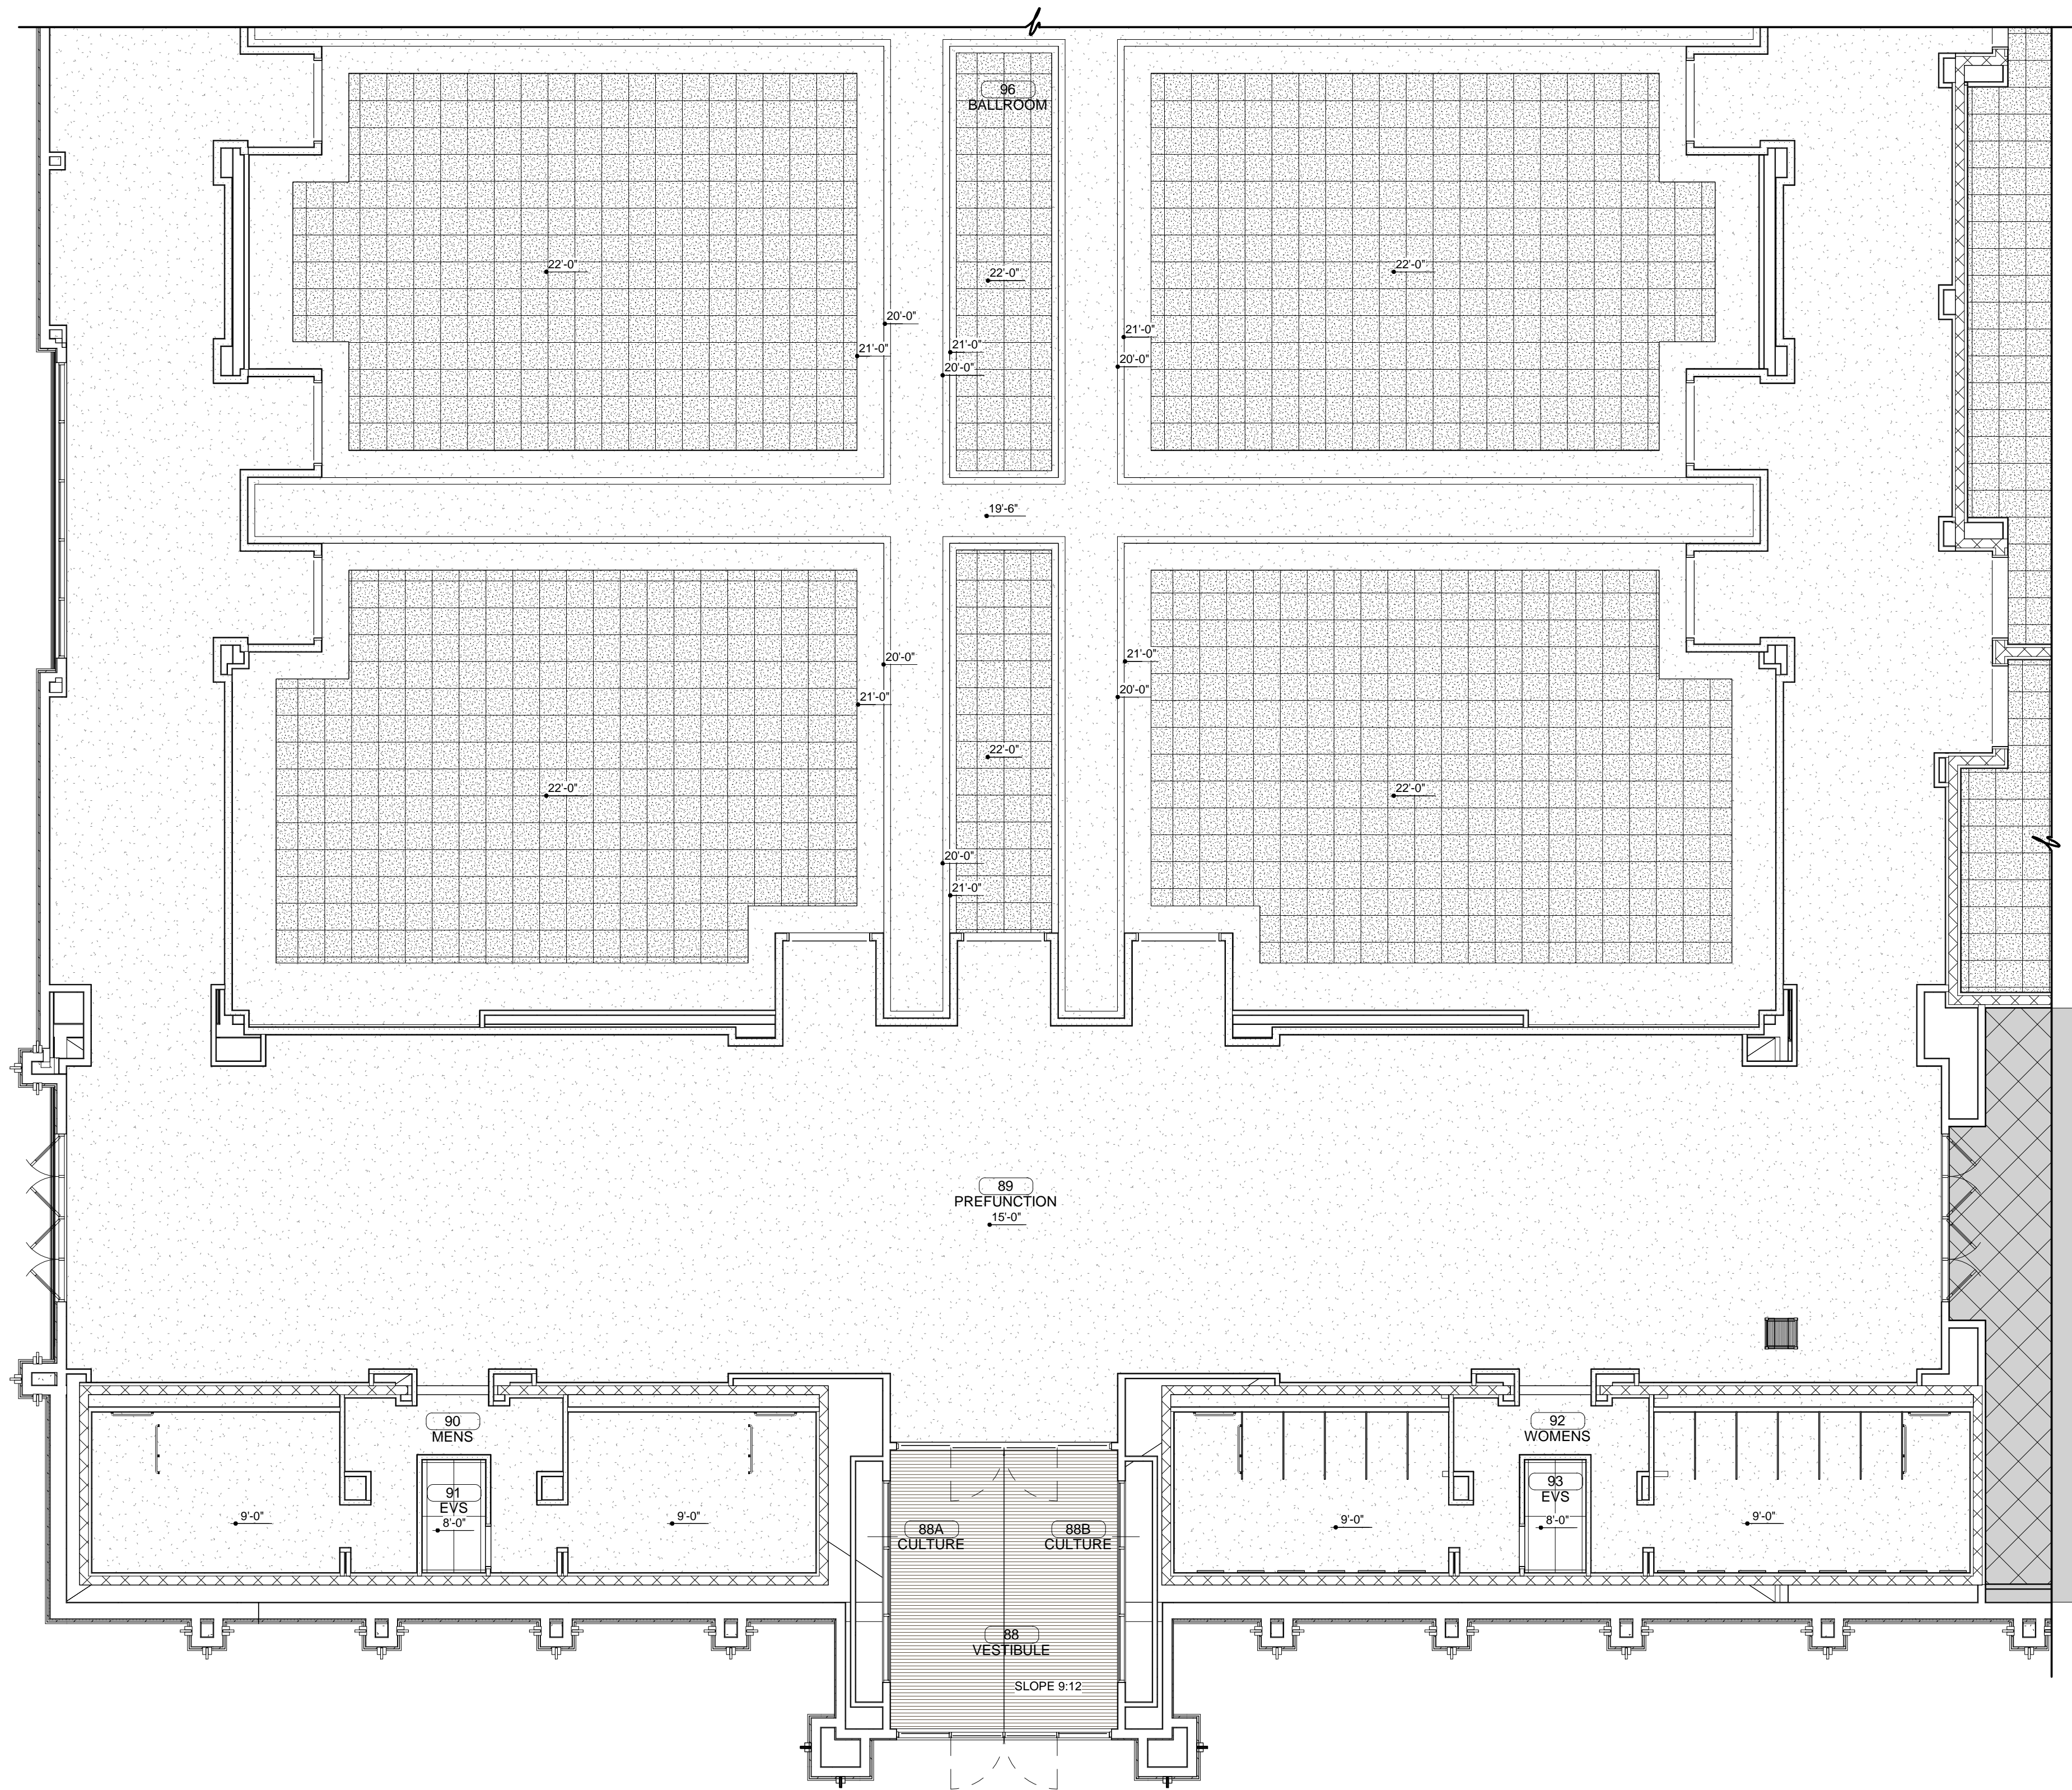


CEILING SYMBOLS

[Symbol]	OPEN CEILING (OPEN)
[Symbol]	PAINTED GYPSUM WALL BOARD (GYP)
[Symbol]	2' x 4' SUSPENDED ACOUSTICAL TILE (SA-1)
[Symbol]	2' x 2' SUSPENDED ACOUSTICAL TILE (SA-6)
[Symbol]	2' x 2' GRID SYSTEM
[Symbol]	WOOD CEILING

NOTES:



1. CEILINGS TO BE LAID OUT IN ACCORDANCE WITH REFLECTED CEILING PLAN.

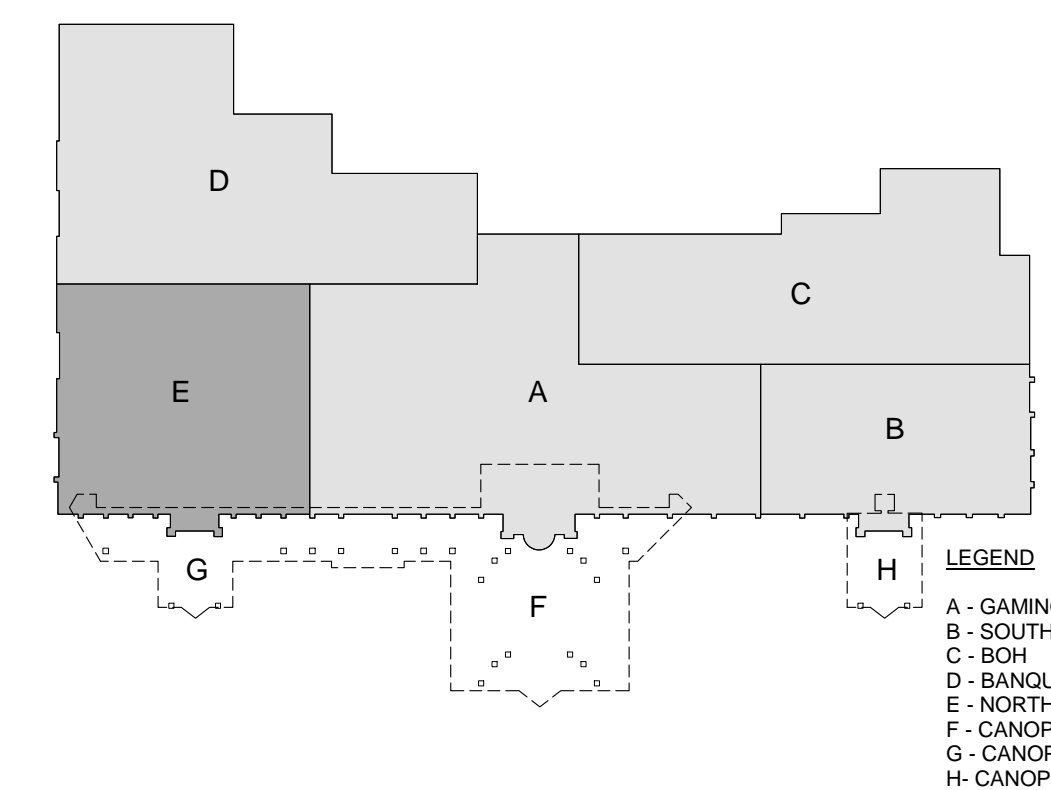


- A - GAMING
- B - SOUTH
- C - BOH
- D - BANQUET BOH
- E - NORTH
- F - CANOPY
- G - CANOPY
- H - CANOPY

ENLARGED REFLECTED CEILING PLAN


1/8" = 1'-0"

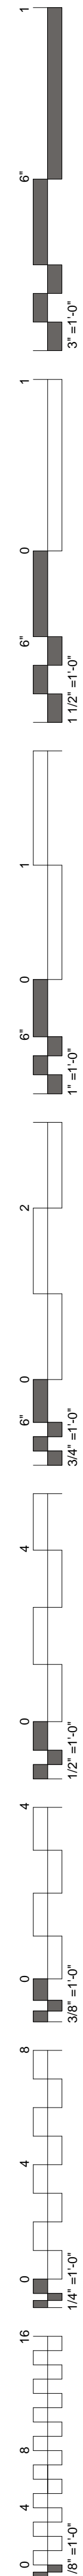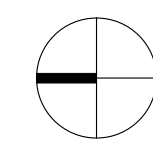




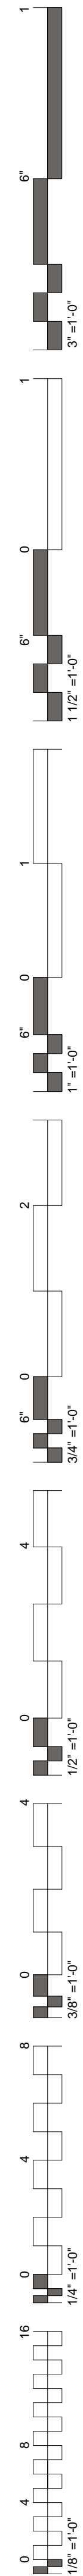


**1 FIRE EXTINGUISHER - PLAN1**  
1 1/2" = 1'-0"

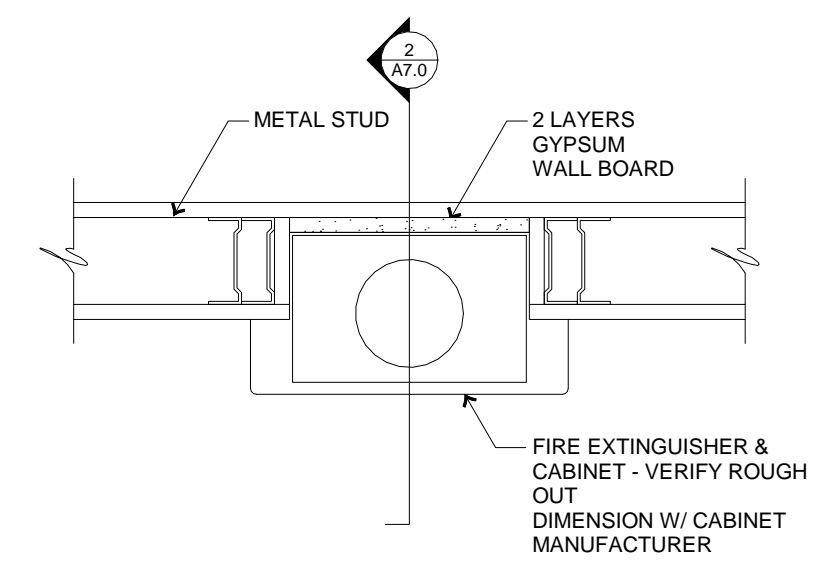

**2 FIRE EXTINGUISHER - SECTION1**  
1 1/2" = 1'-0"

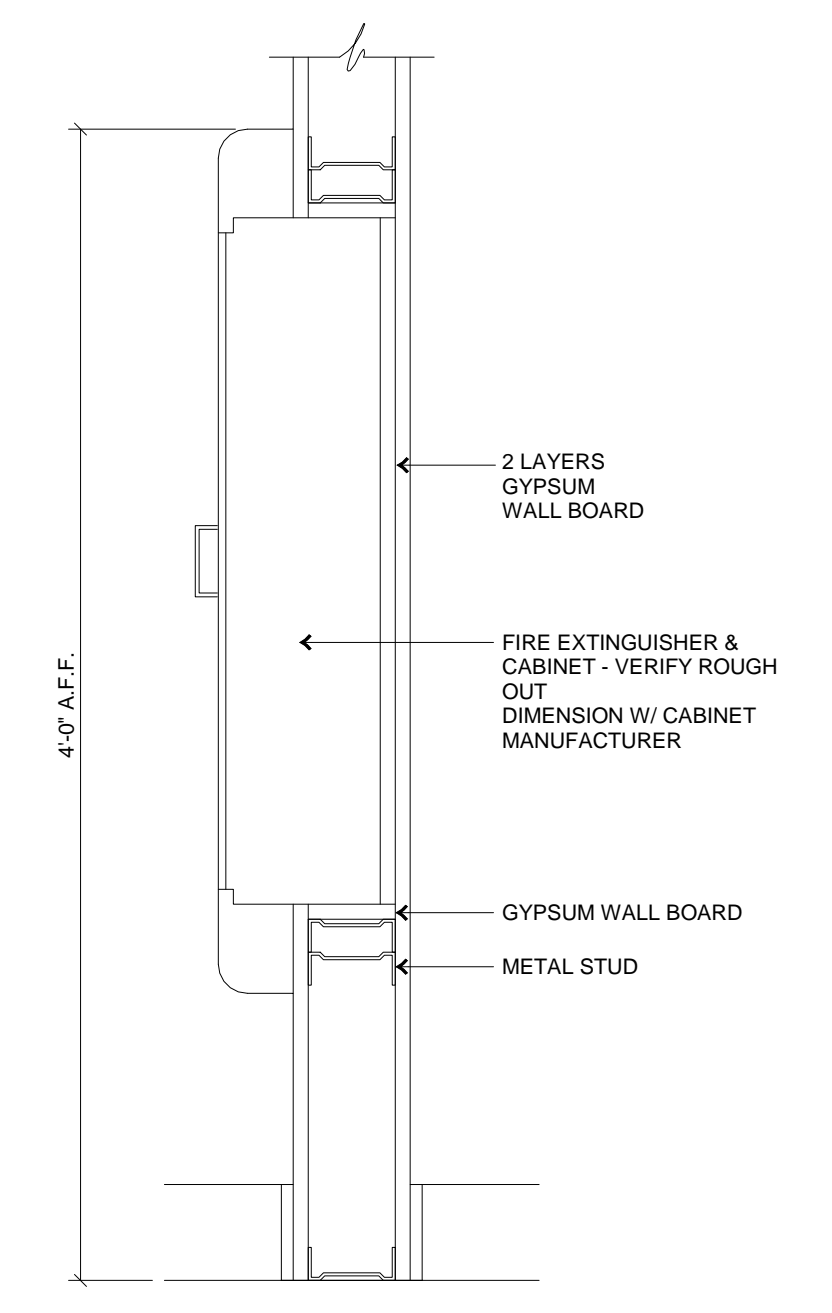


**3 BRACING DETAIL1**  
1 1/2" = 1'-0"

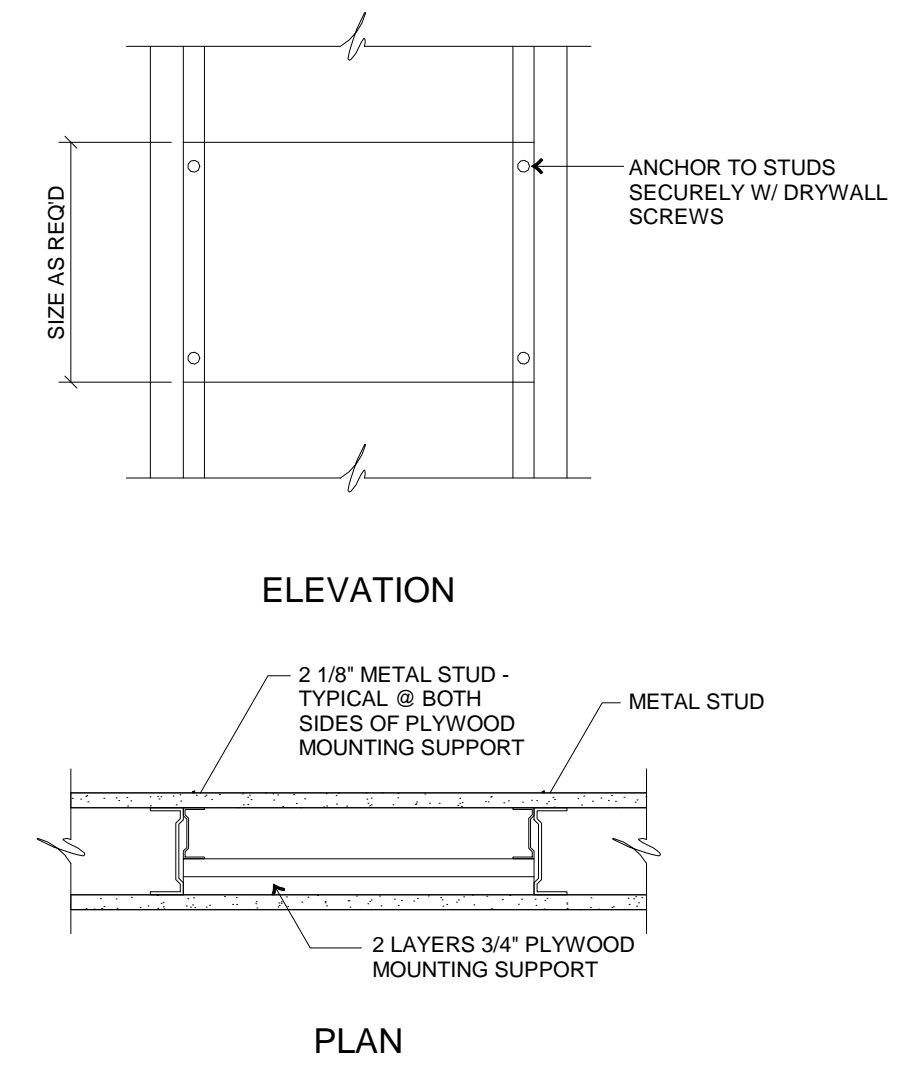


NOTES:  
1. FOR EQUIPMENT REQUIRING WIDER MOUNTING, REPEAT DETAIL AT ADJACENT STUD SPACE.  
2. EQUIPMENT RECESSED IN PARTITION MAY REQUIRE CUTTING THE PLYWOOD MOUNT SUPPORT


**4 OVERHEAD DOOR**  
3" = 1'-0"

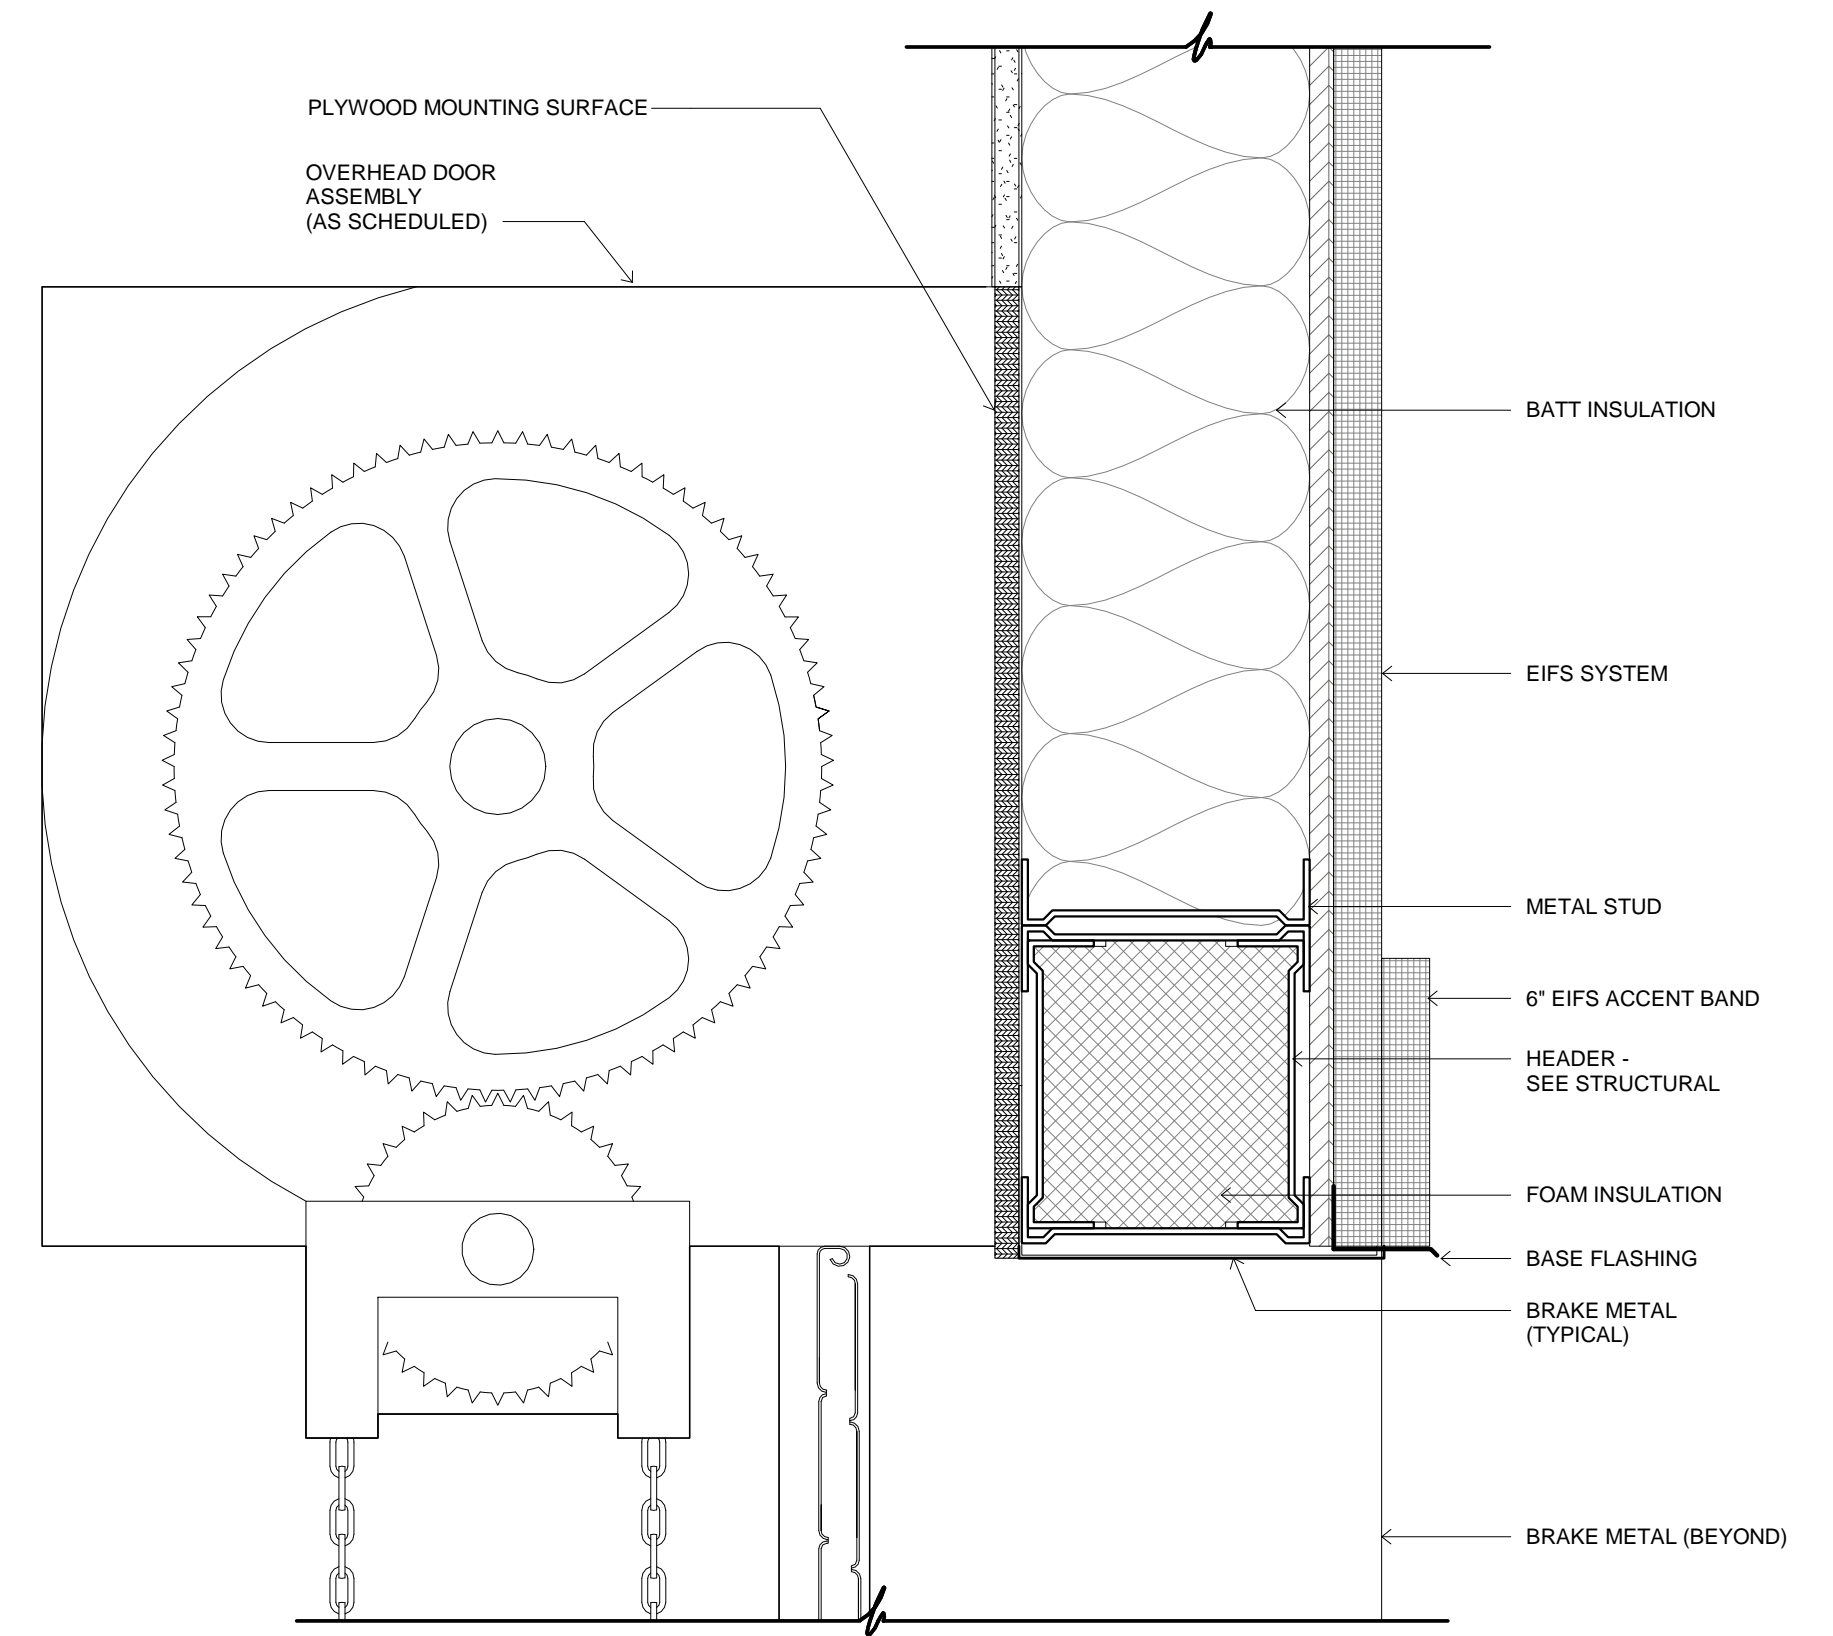

**5 DOOR & ROOM SIGNAGE**  
3/4" = 1'-0"

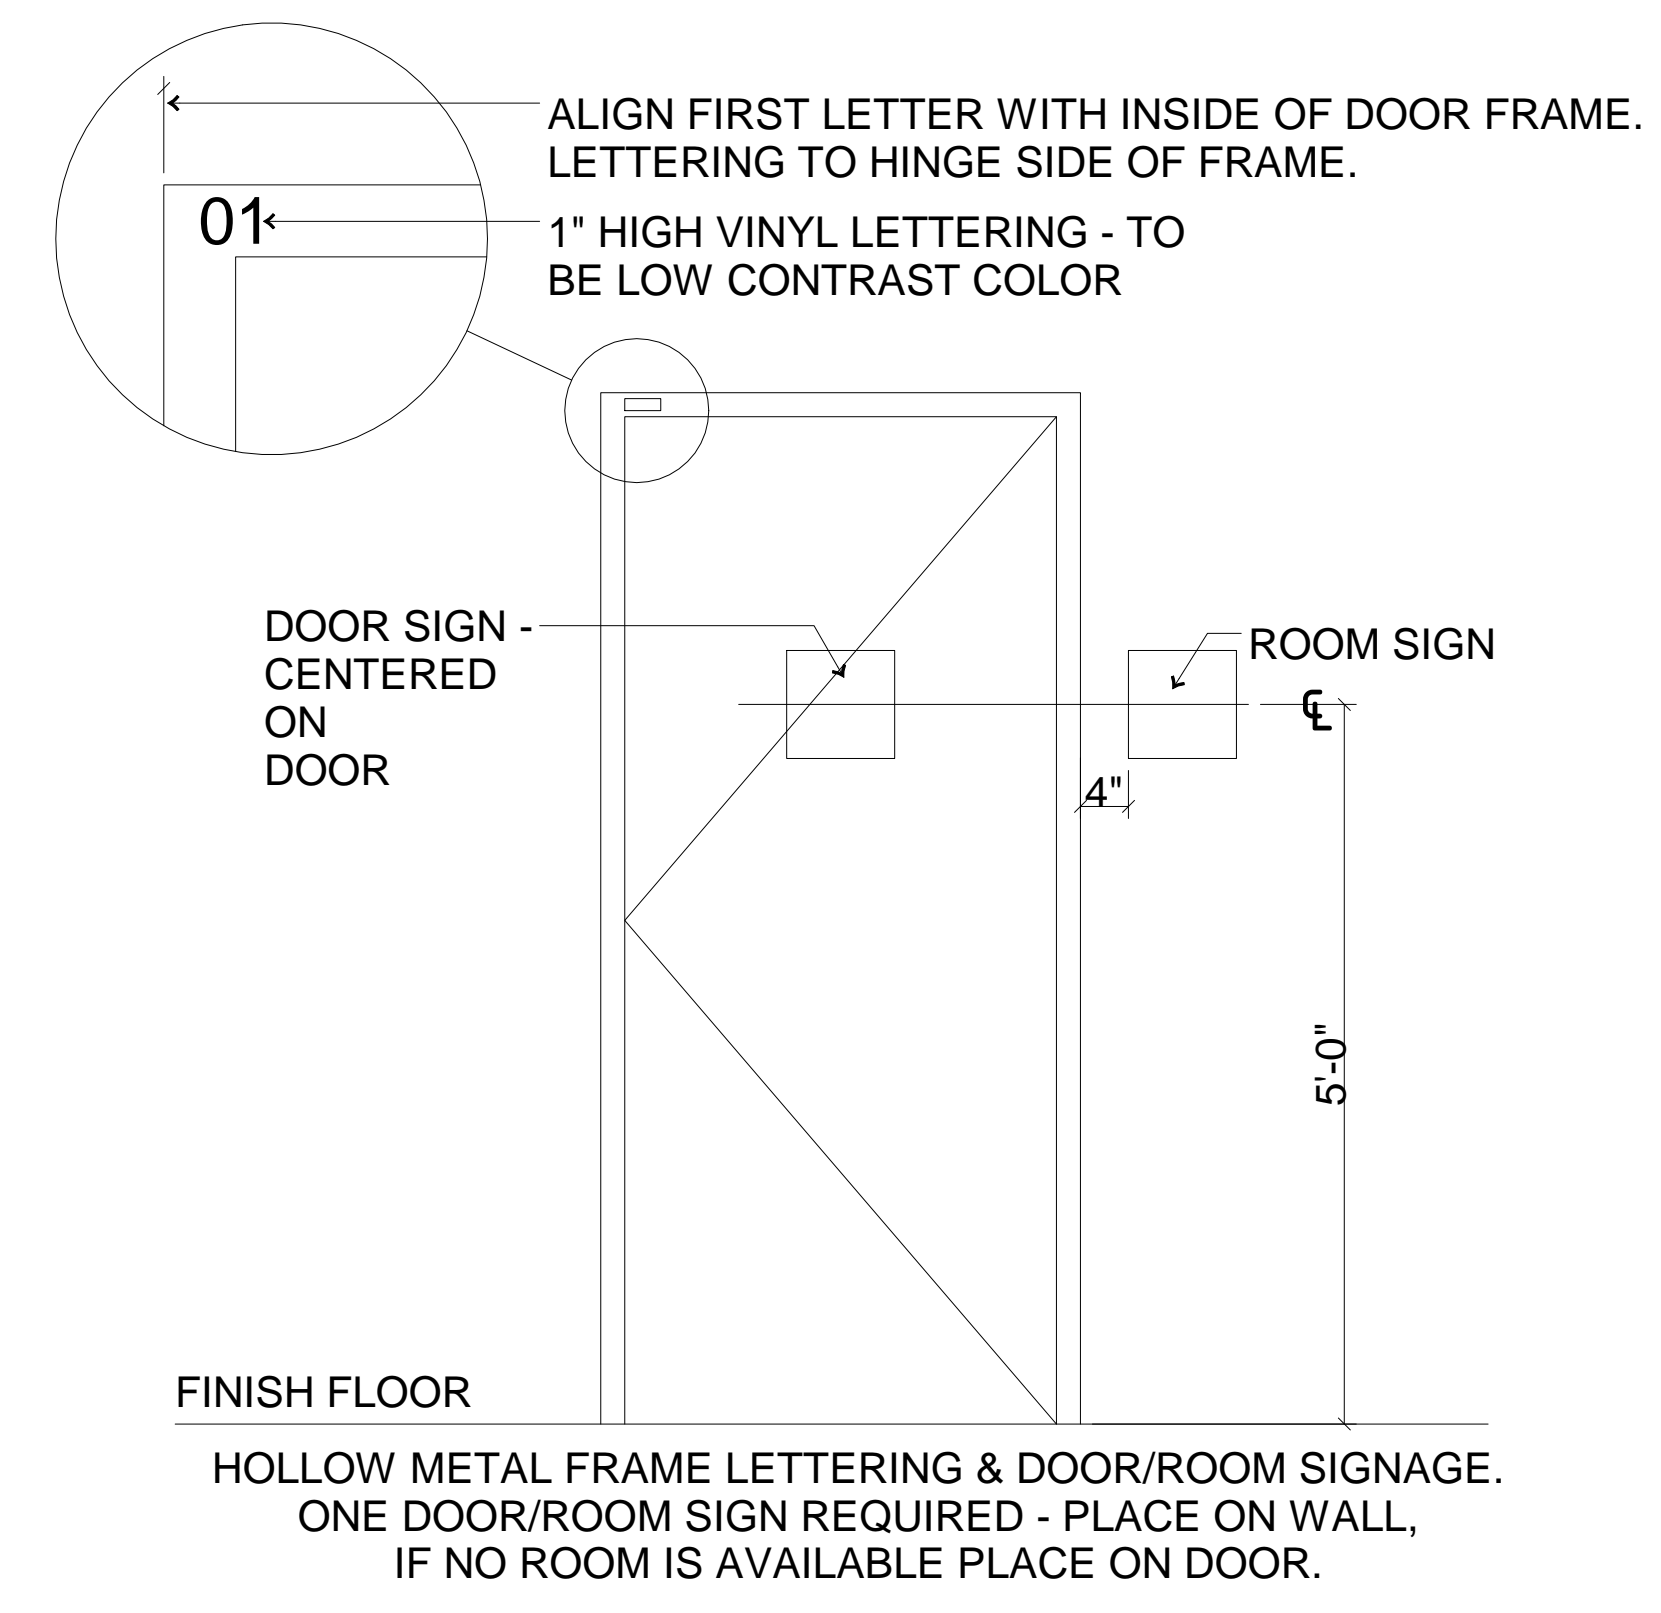


**6 GRAB BAR ELEVATIONS1**  
3/4" = 1'-0"

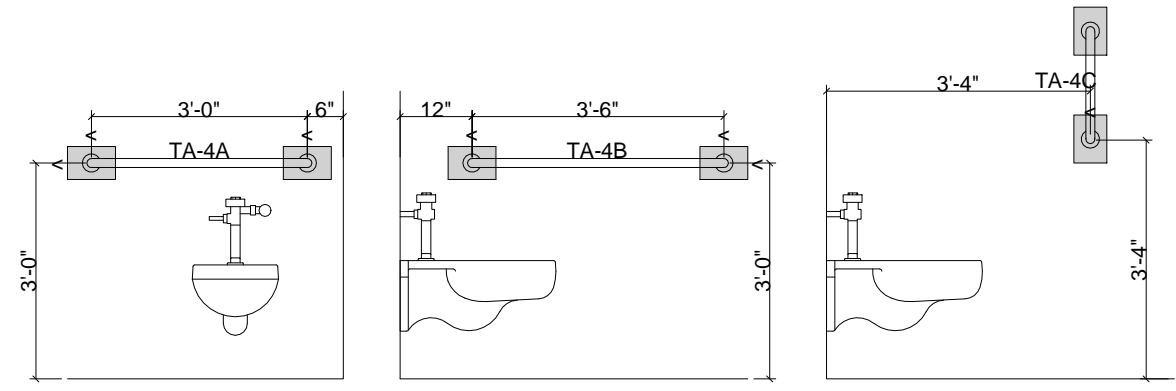


NOTE: INSTALL 2x WOOD BLOCKING AT HATCHED AREAS.



**7 GRAB BAR MOUNTING DETAIL1**  
1 1/2" = 1'-0"

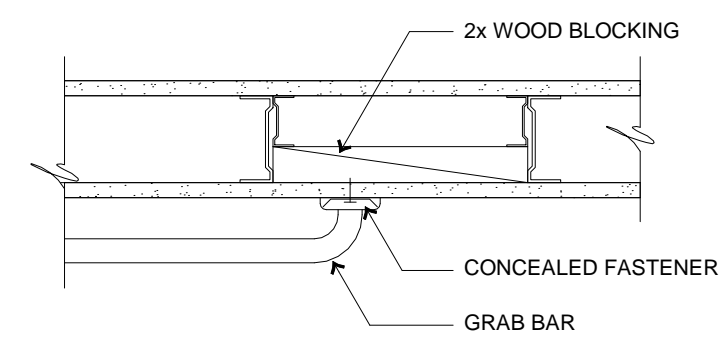


**8 OVERHEAD DOOR**  
3" = 1'-0"

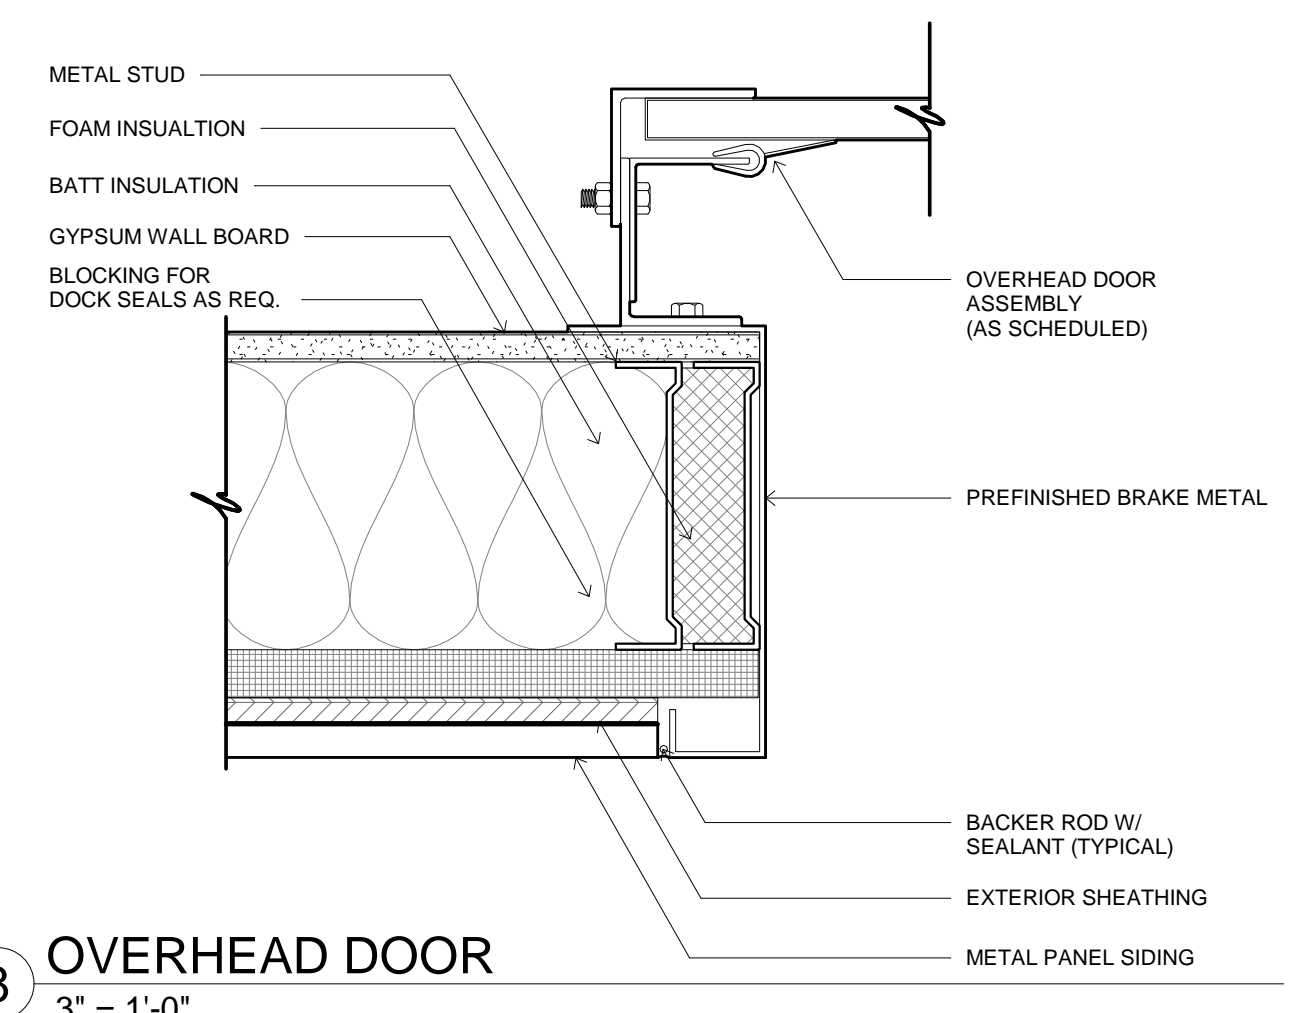

**10 OVERHEAD DOOR**  
1 1/2" = 1'-0"

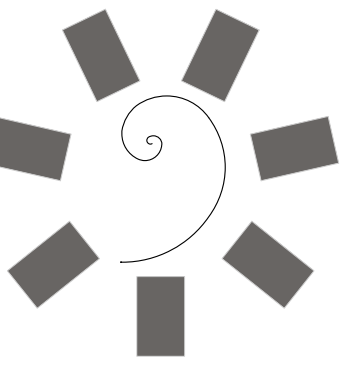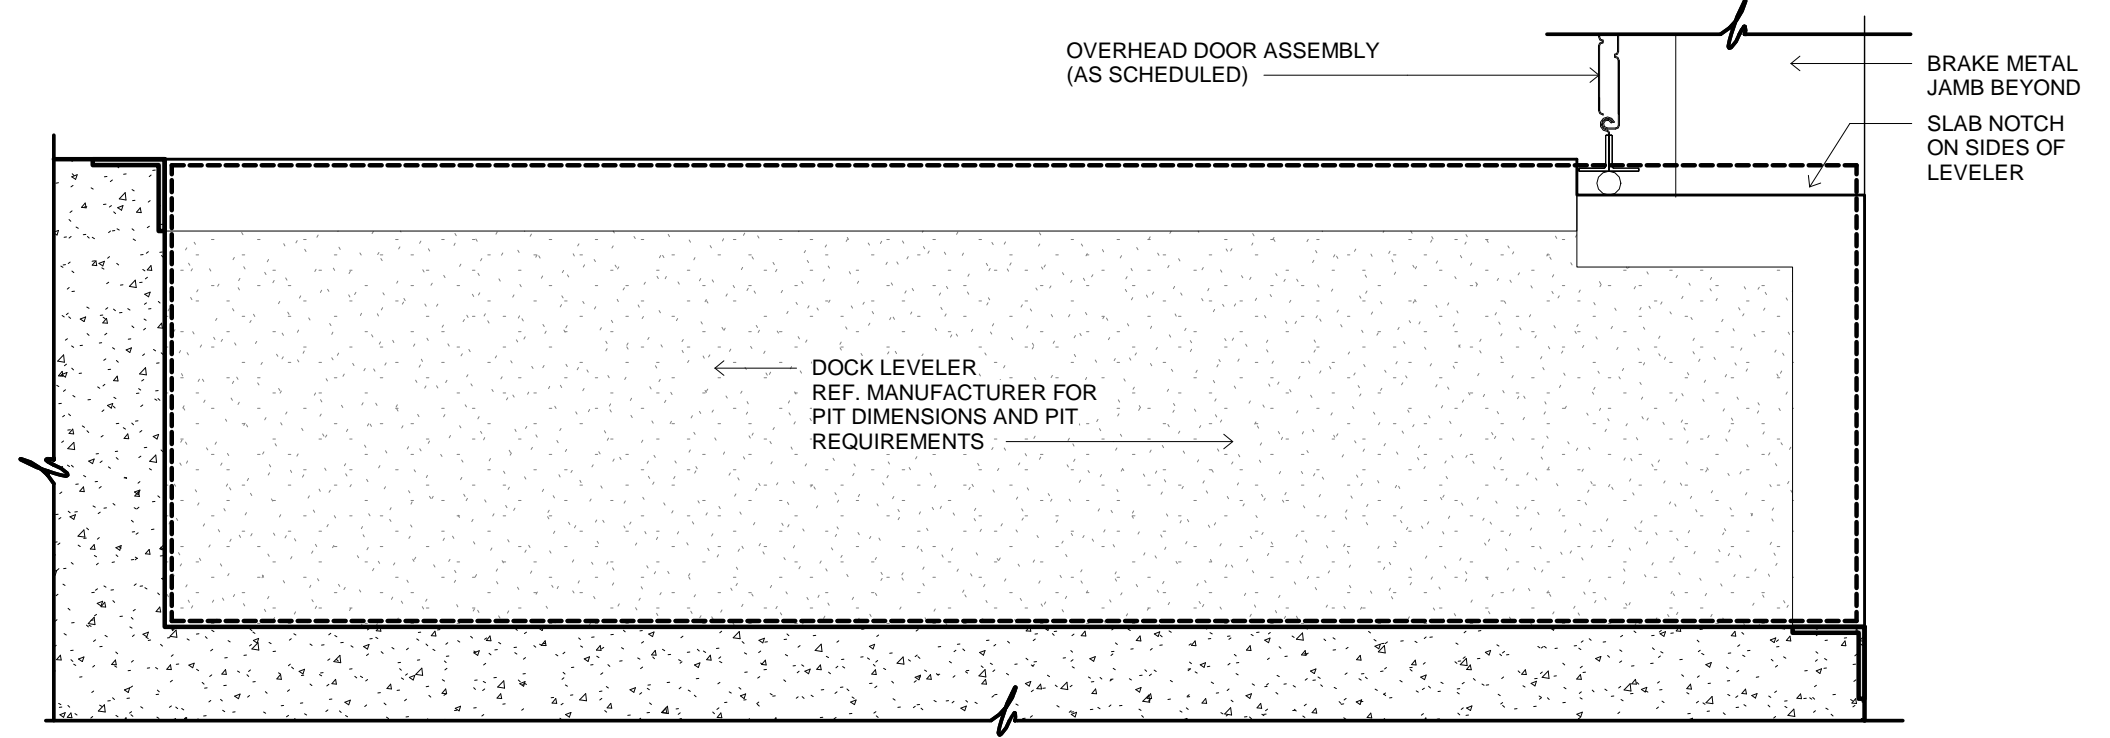

**James R. Childers Architect, Inc.**  
45 South 4th Street  
Fort Smith, AR 72901  
479-783-2480  
www.childersarchitect.com

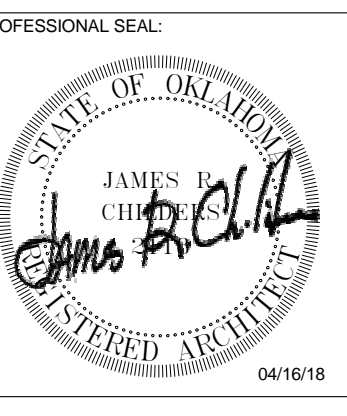

CONSULTANT LOGO:



CHEROKEE NATION ENTERTAINMENT  
**TAHLEQUAH CASINO**  
TAHLEQUAH, OKLAHOMA

PROJECT PHASE:  
**BID PACKAGE 03**

REVISIONS	
#	DESCRIPTION

DATE: 04/16/18  
JOB NUMBER: 17-06

SHEET NUMBER:  
**A7.0**

MISCELLANEOUS  
DETAILS