



11/10/2010 7:28:46 AM
\\Bulldozer\external\Projects\Cherokee Nation\Priority Management\LCR10531.CNE Interchange Park Tenant Improvement\02-BMA102_04.dgn

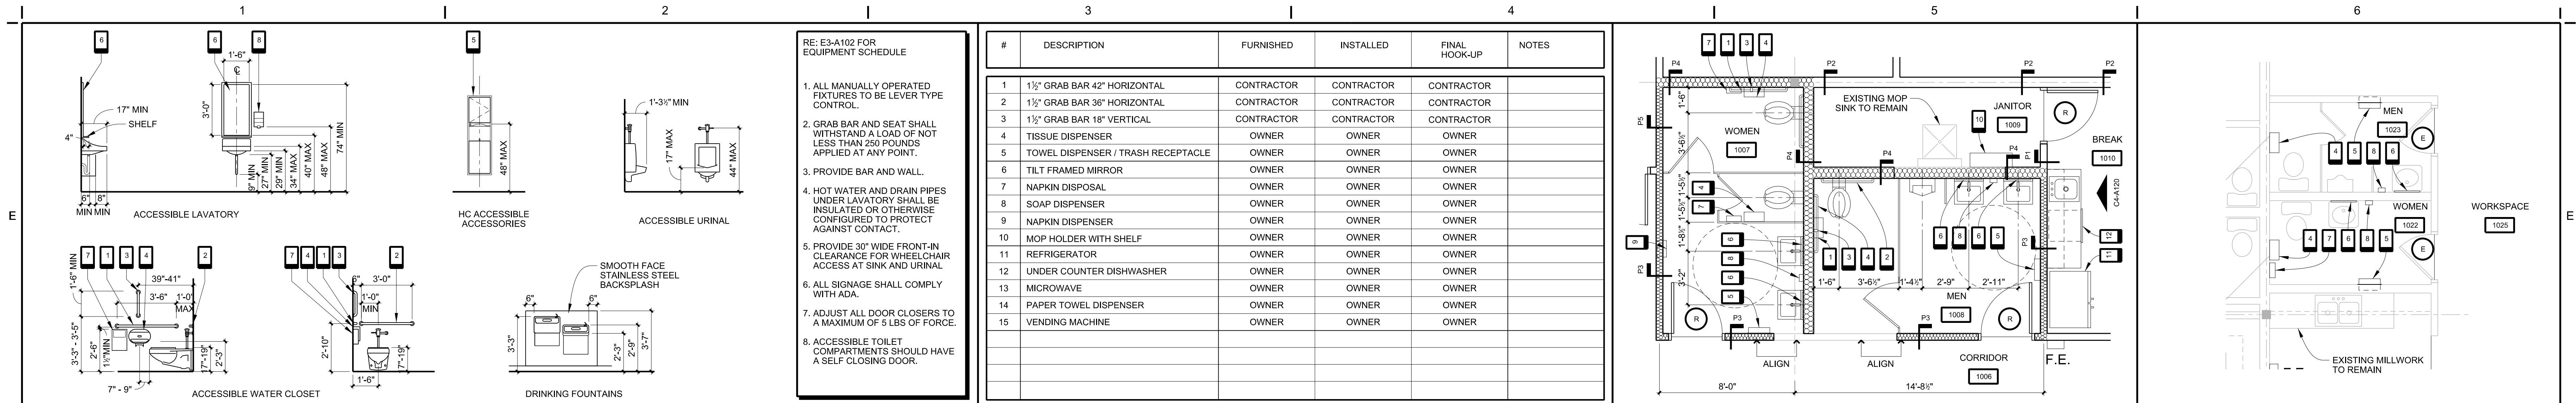

E1	ACCESSIBILITY REQUIREMENTS	E3	EQUIPMENT SCHEDULE	E4	ENLARGED PLAN	E6	ENLARGED PLAN
1/4"=1'-0"	E3,E4,E6-A102, E1,E3,E4,E5-A103	N.T.S.	E1,E4,E6-A102, E1,E3,E4,E5-A103	1/4"=1'-0"	A1-A102 NORTH	1/4"=1'-0"	A3-A102 NORTH

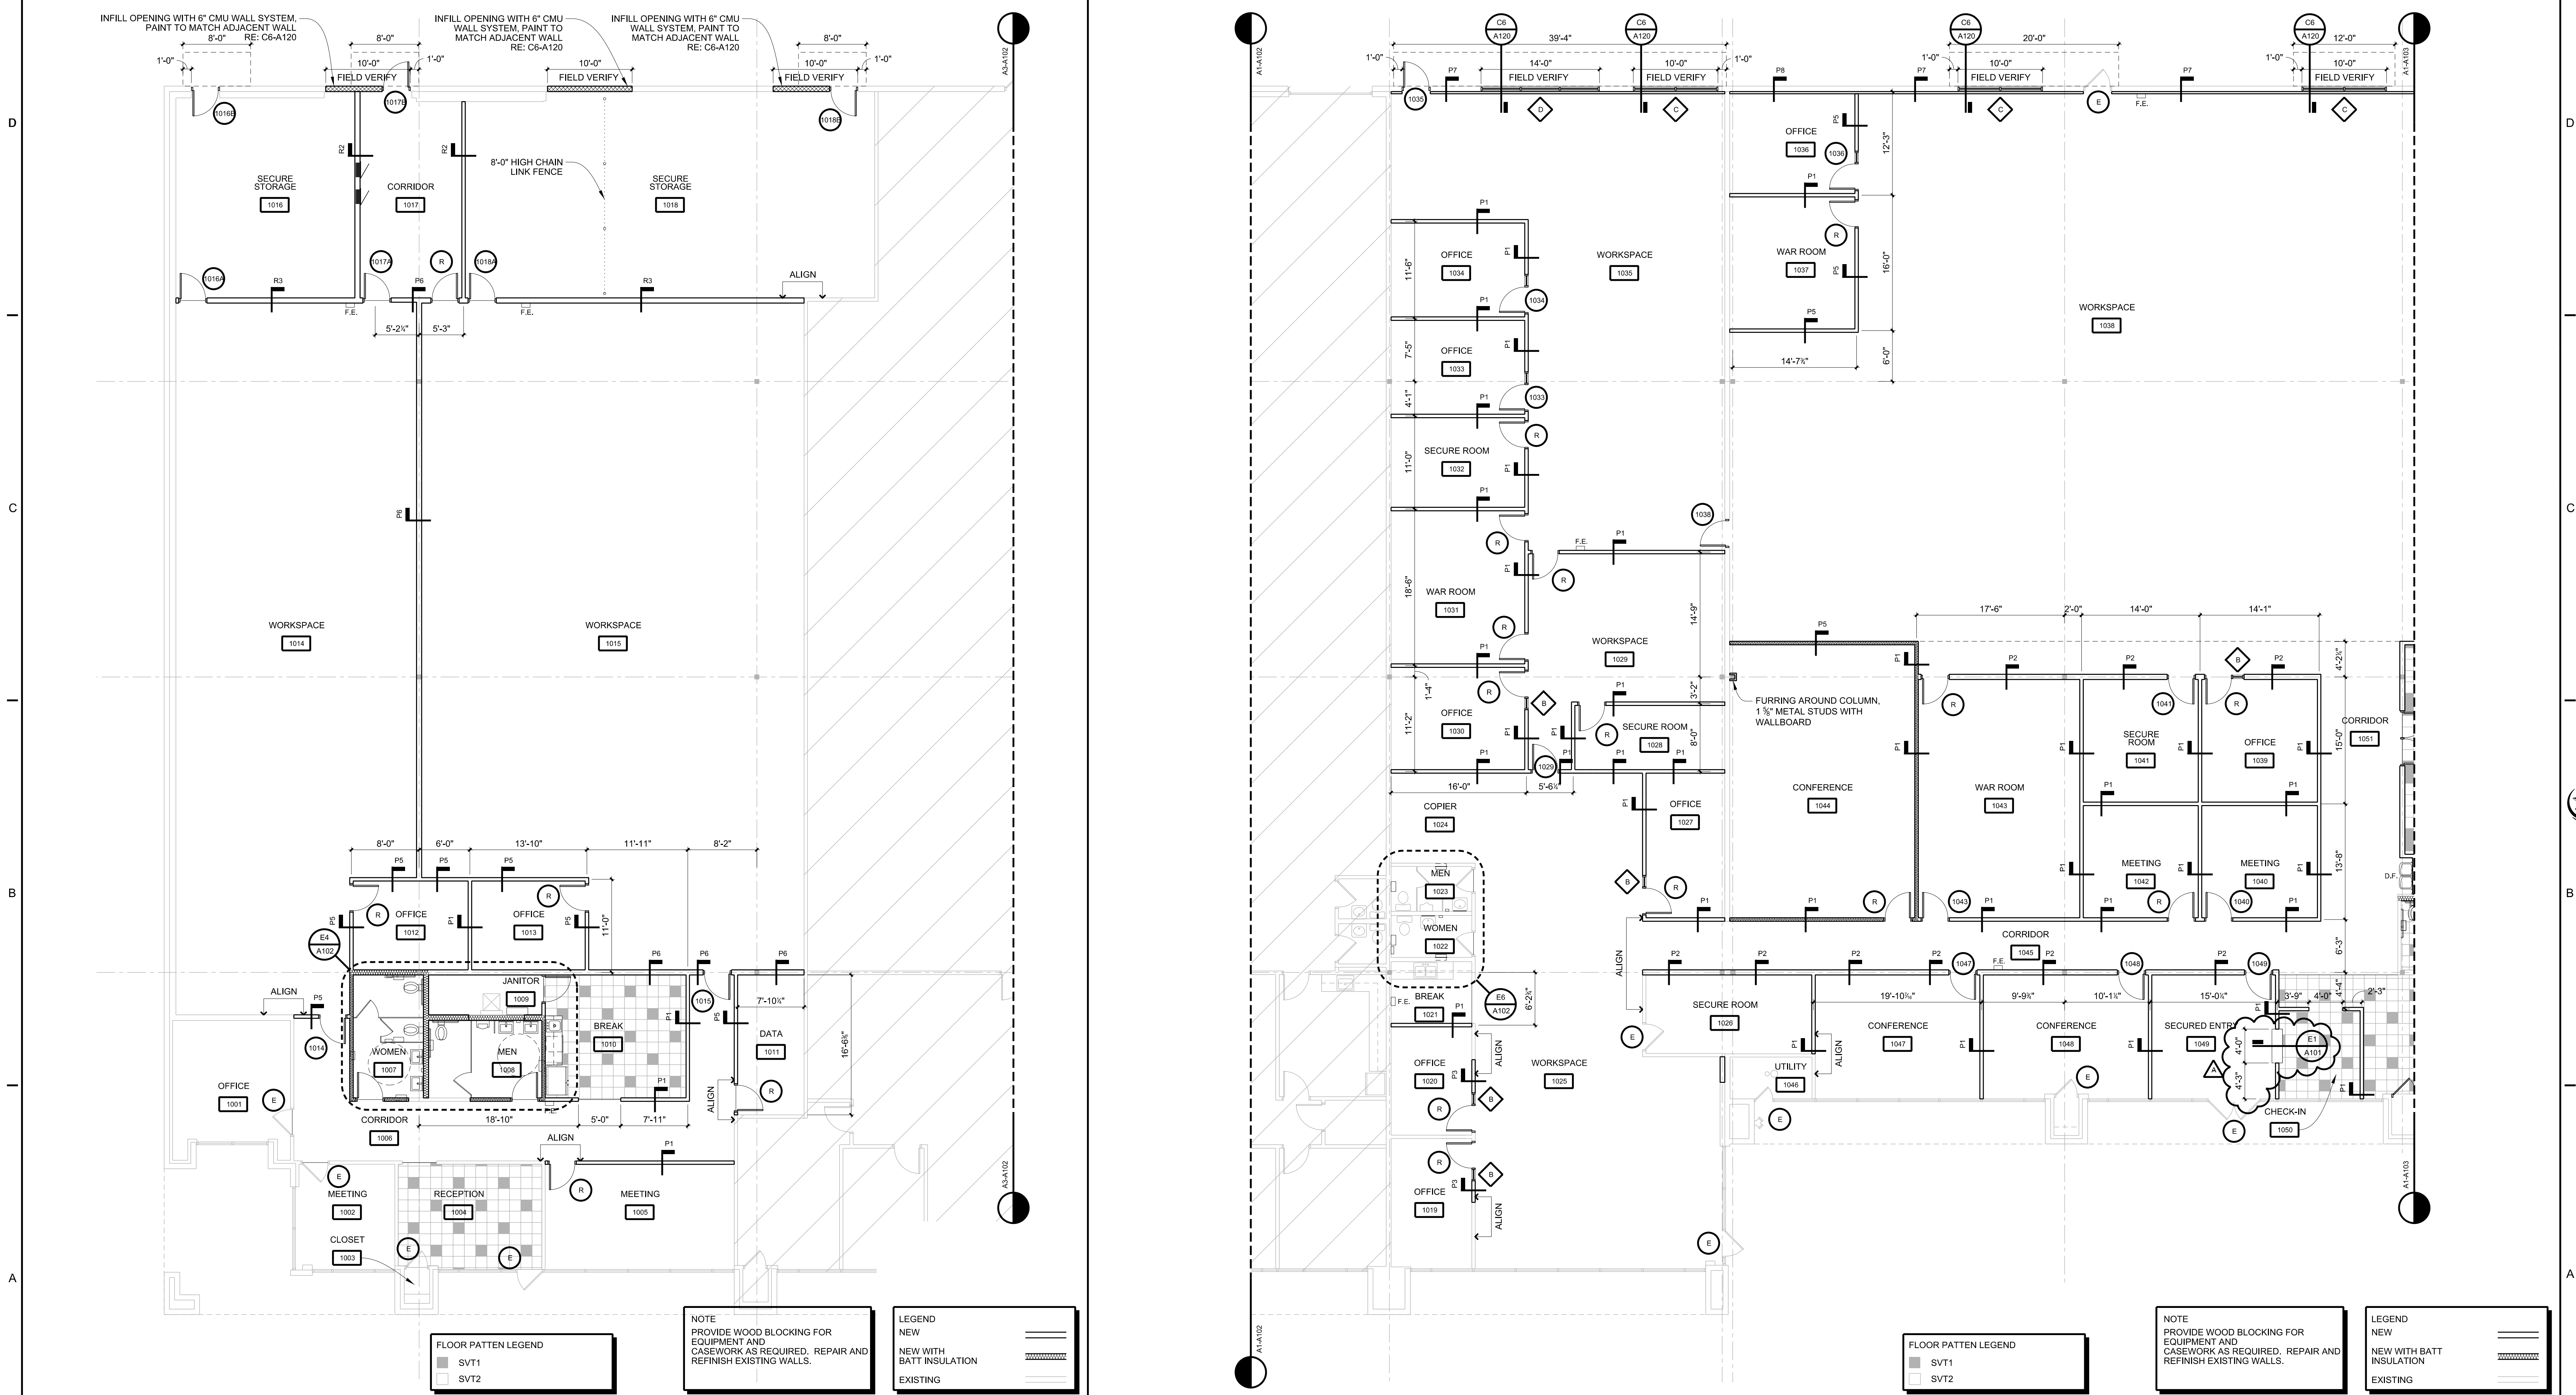

A1	FLOOR PLAN	A3	FLOOR PLAN
1/8"=1'-0"	-	1/8"=1'-0"	-



SELSCHER SCHAEFER ARCHITECTS, INC.
1350 S. BOULDER AVENUE
SUITE 1100
TULSA, OK 74119-3204
918.587.2282
FAX 918.587.2285
SELSCHERSCHAEFER.COM

NUMBER 11.10.10
REVISION
ADDENDUM A



CNE INTERCHANGE PARK TENANT IMPROVEMENT
10838 EAST MARSHALL STREET,
TULSA, OKLAHOMA 74116

ISSUE 01

ISSUE DATE 11.05.10

PROJECT NO. R10.053

DRAWN BY LC

CHECKED BY BH

FLOOR PLAN AND ENLARGED FLOOR PLANS

A102

© 2010 Selscher Schaefer Architects, Inc.