
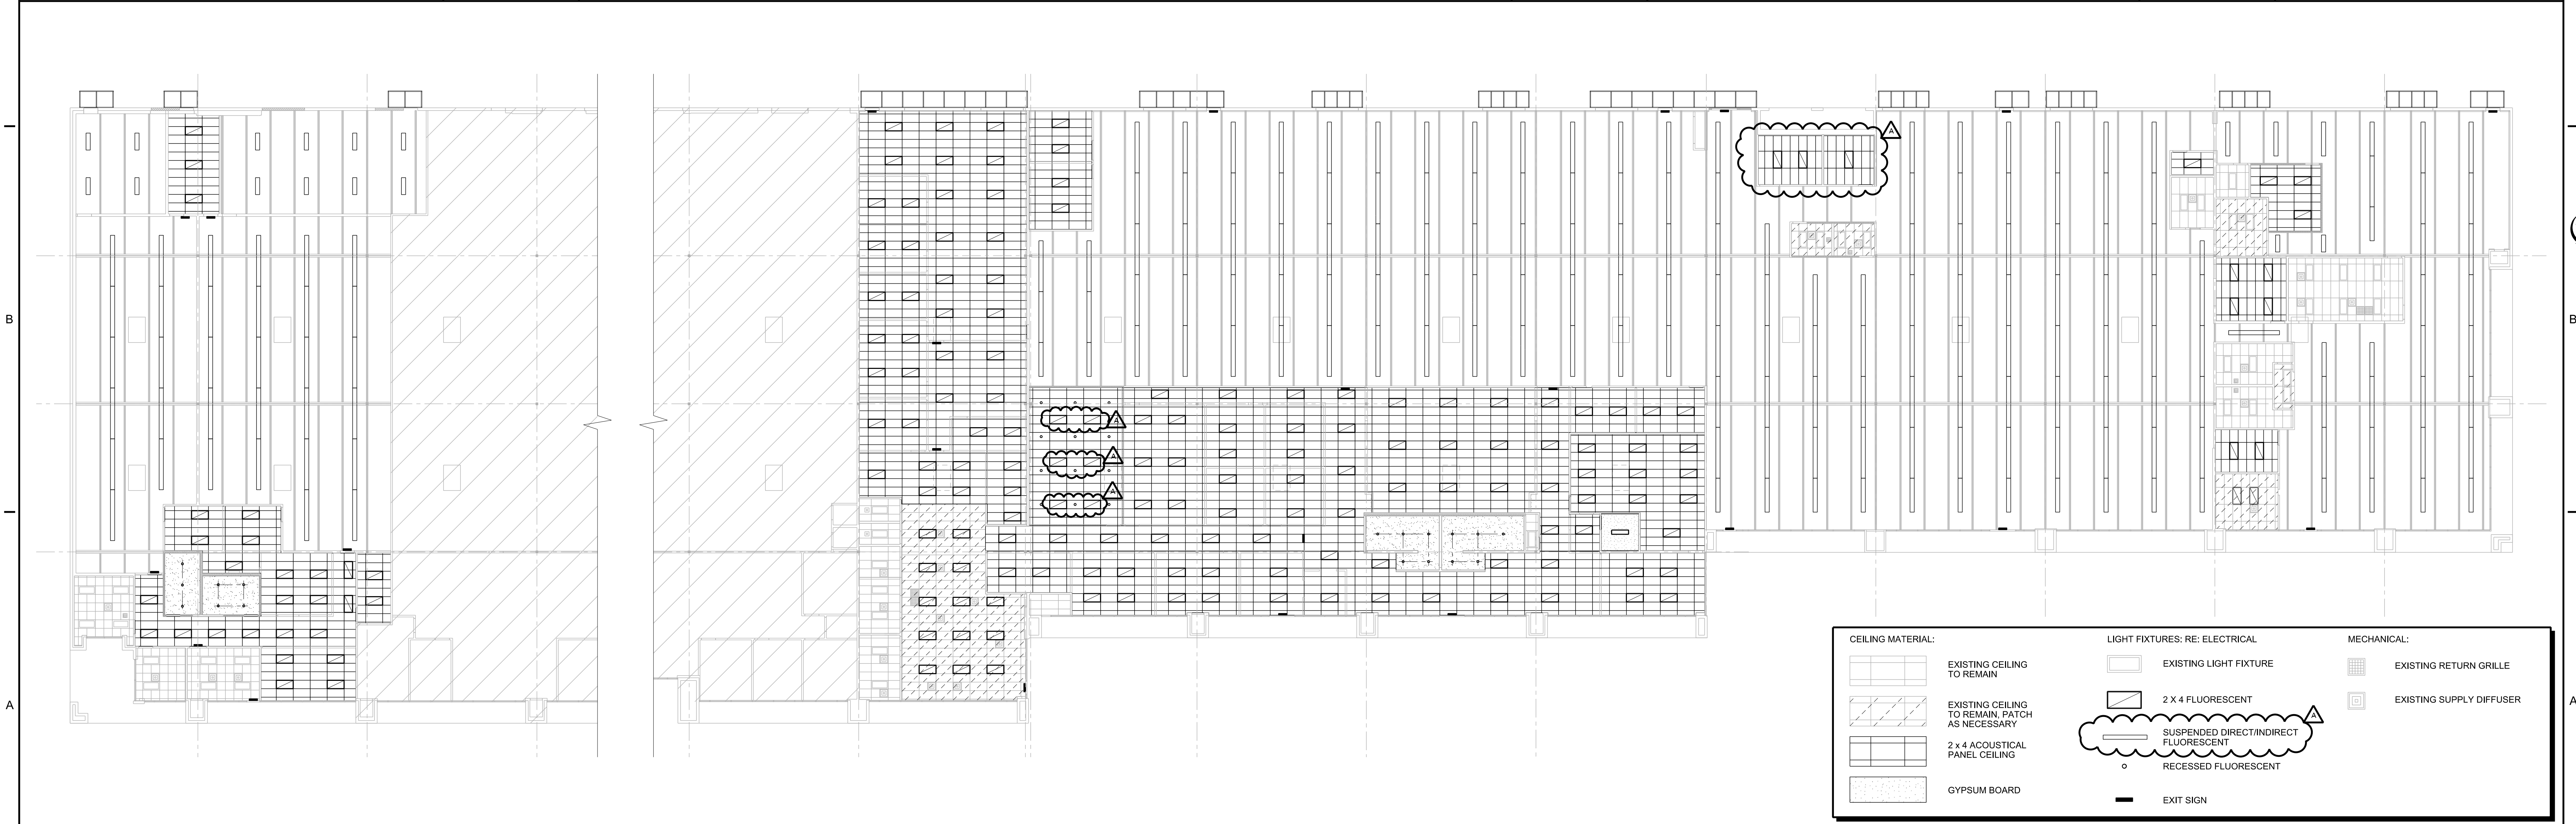
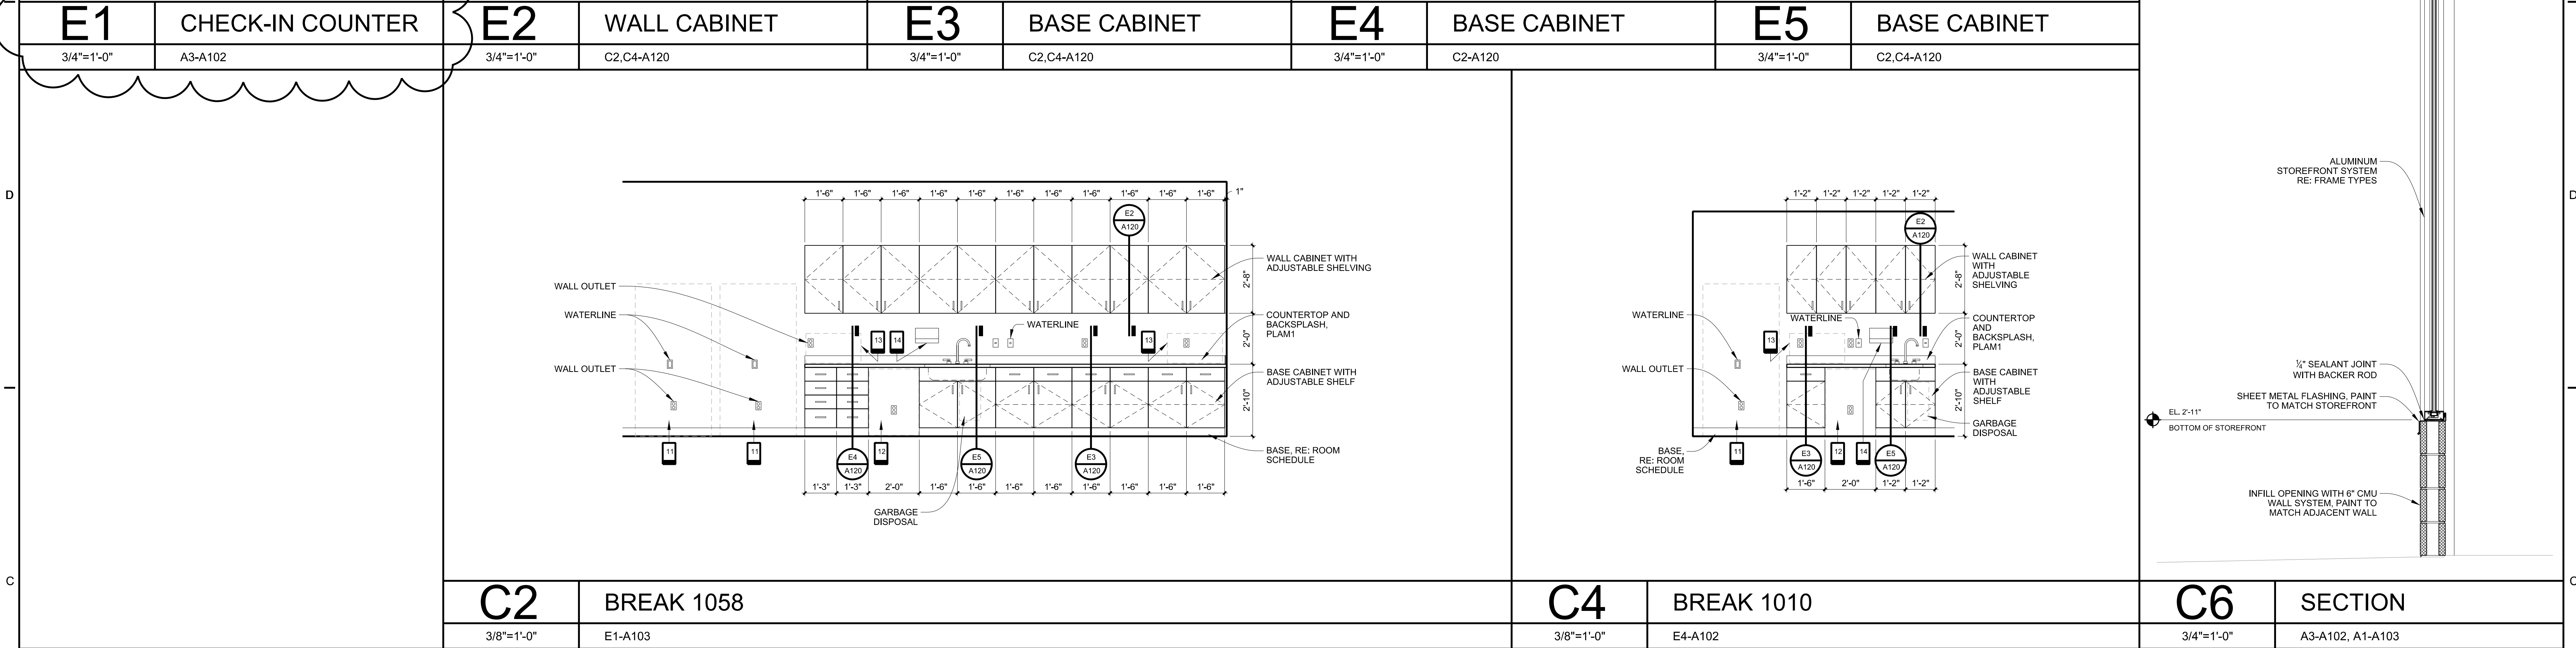


\\Bulldozer\homedoc\Projects\Cherokee Nation\Property Management\LCR\1053\ONE Interchange Park Tenant Improvement\02\BMA\120_4.dgn 11/10/2010 3:52:07 PM

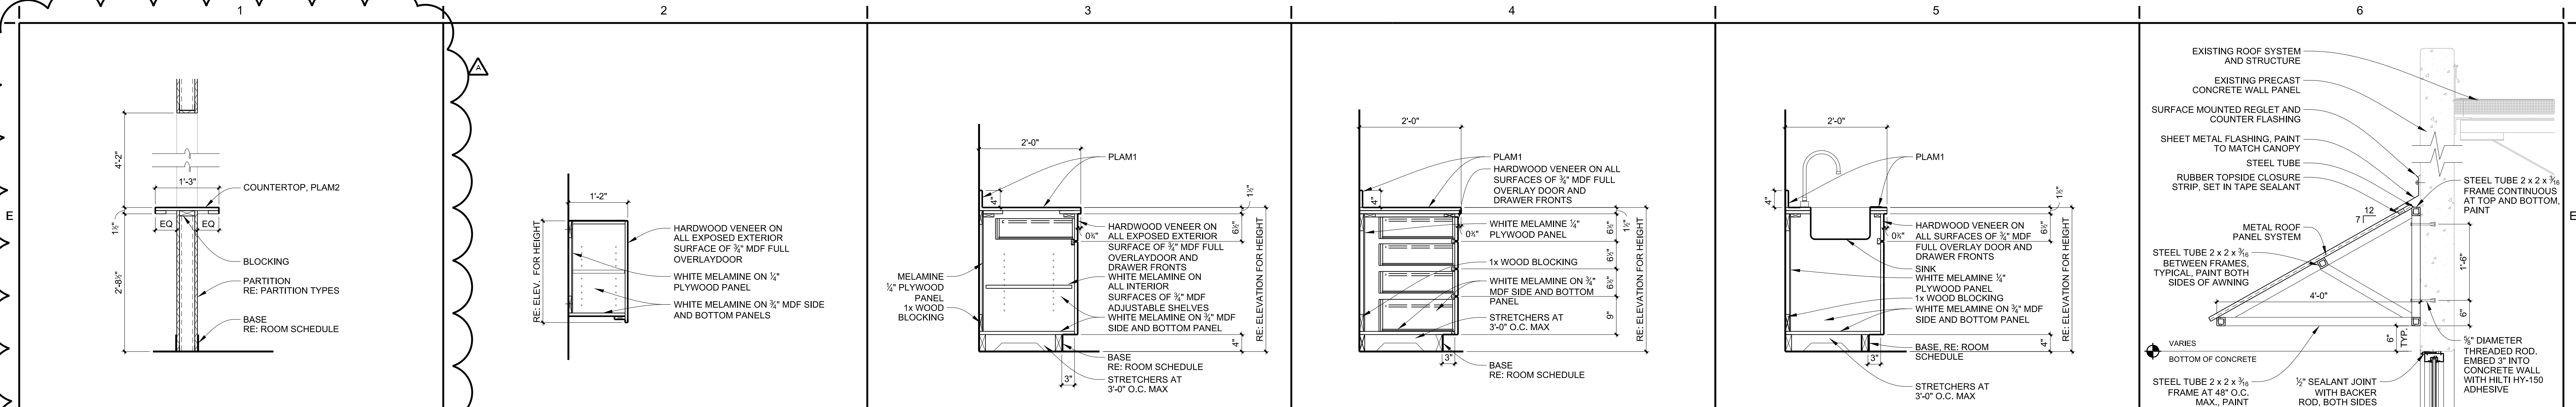

SELSER SCHAEFER ARCHITECTS, INC.
1350 S. BOULDER AVENUE
SUITE 1100
TULSA, OK 74119-3204
918.587.2282
FAX 918.587.2285
SELSERSCHAEFER.COM

NUMBER 11.10.10
REVISION
ADDENDUM A

CHEROKEE NATION Entertainment

CNE INTERCHANGE PARK TENANT IMPROVEMENT

10838 EAST MARSHALL STREET, TULSA, OKLAHOMA 74116

ISSUE 01
ISSUE DATE 11.05.10
PROJECT NO. R10.053
DRAWN BY LC
CHECKED BY BH

SHEET TITLE
REFLECTED CEILING PLAN AND DETAILS

A120
© 2010 Selser Schaefer Architects, Inc.