


James R. Childers
Architect, Inc.

45 South 4th Street
Fort Smith, AR 72901
479-783-2480
www.childersarchitect.com

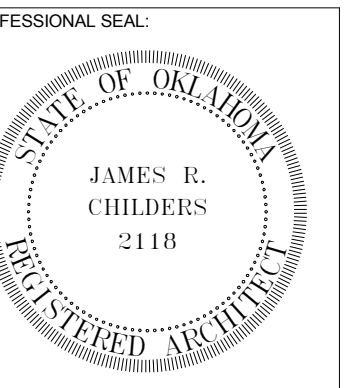

CONSULTANT LOGO:

CLIENT:
CHEROKEE NATION
Entertainment



CHEROKEE NATION ENTERTAINMENT
TAHLEQUAH CASINO
TAHLEQUAH, OKLAHOMA

PROJECT PHASE:


BID PACKAGE 5

REVISIONS		
#	DATE	DESCRIPTION
1	05-22-18	ADDENDUM 10



DATE: 05/03/18
JOB NUMBER: 17-06

SHEET NUMBER:
A1.0

OVERALL FLOOR PLAN

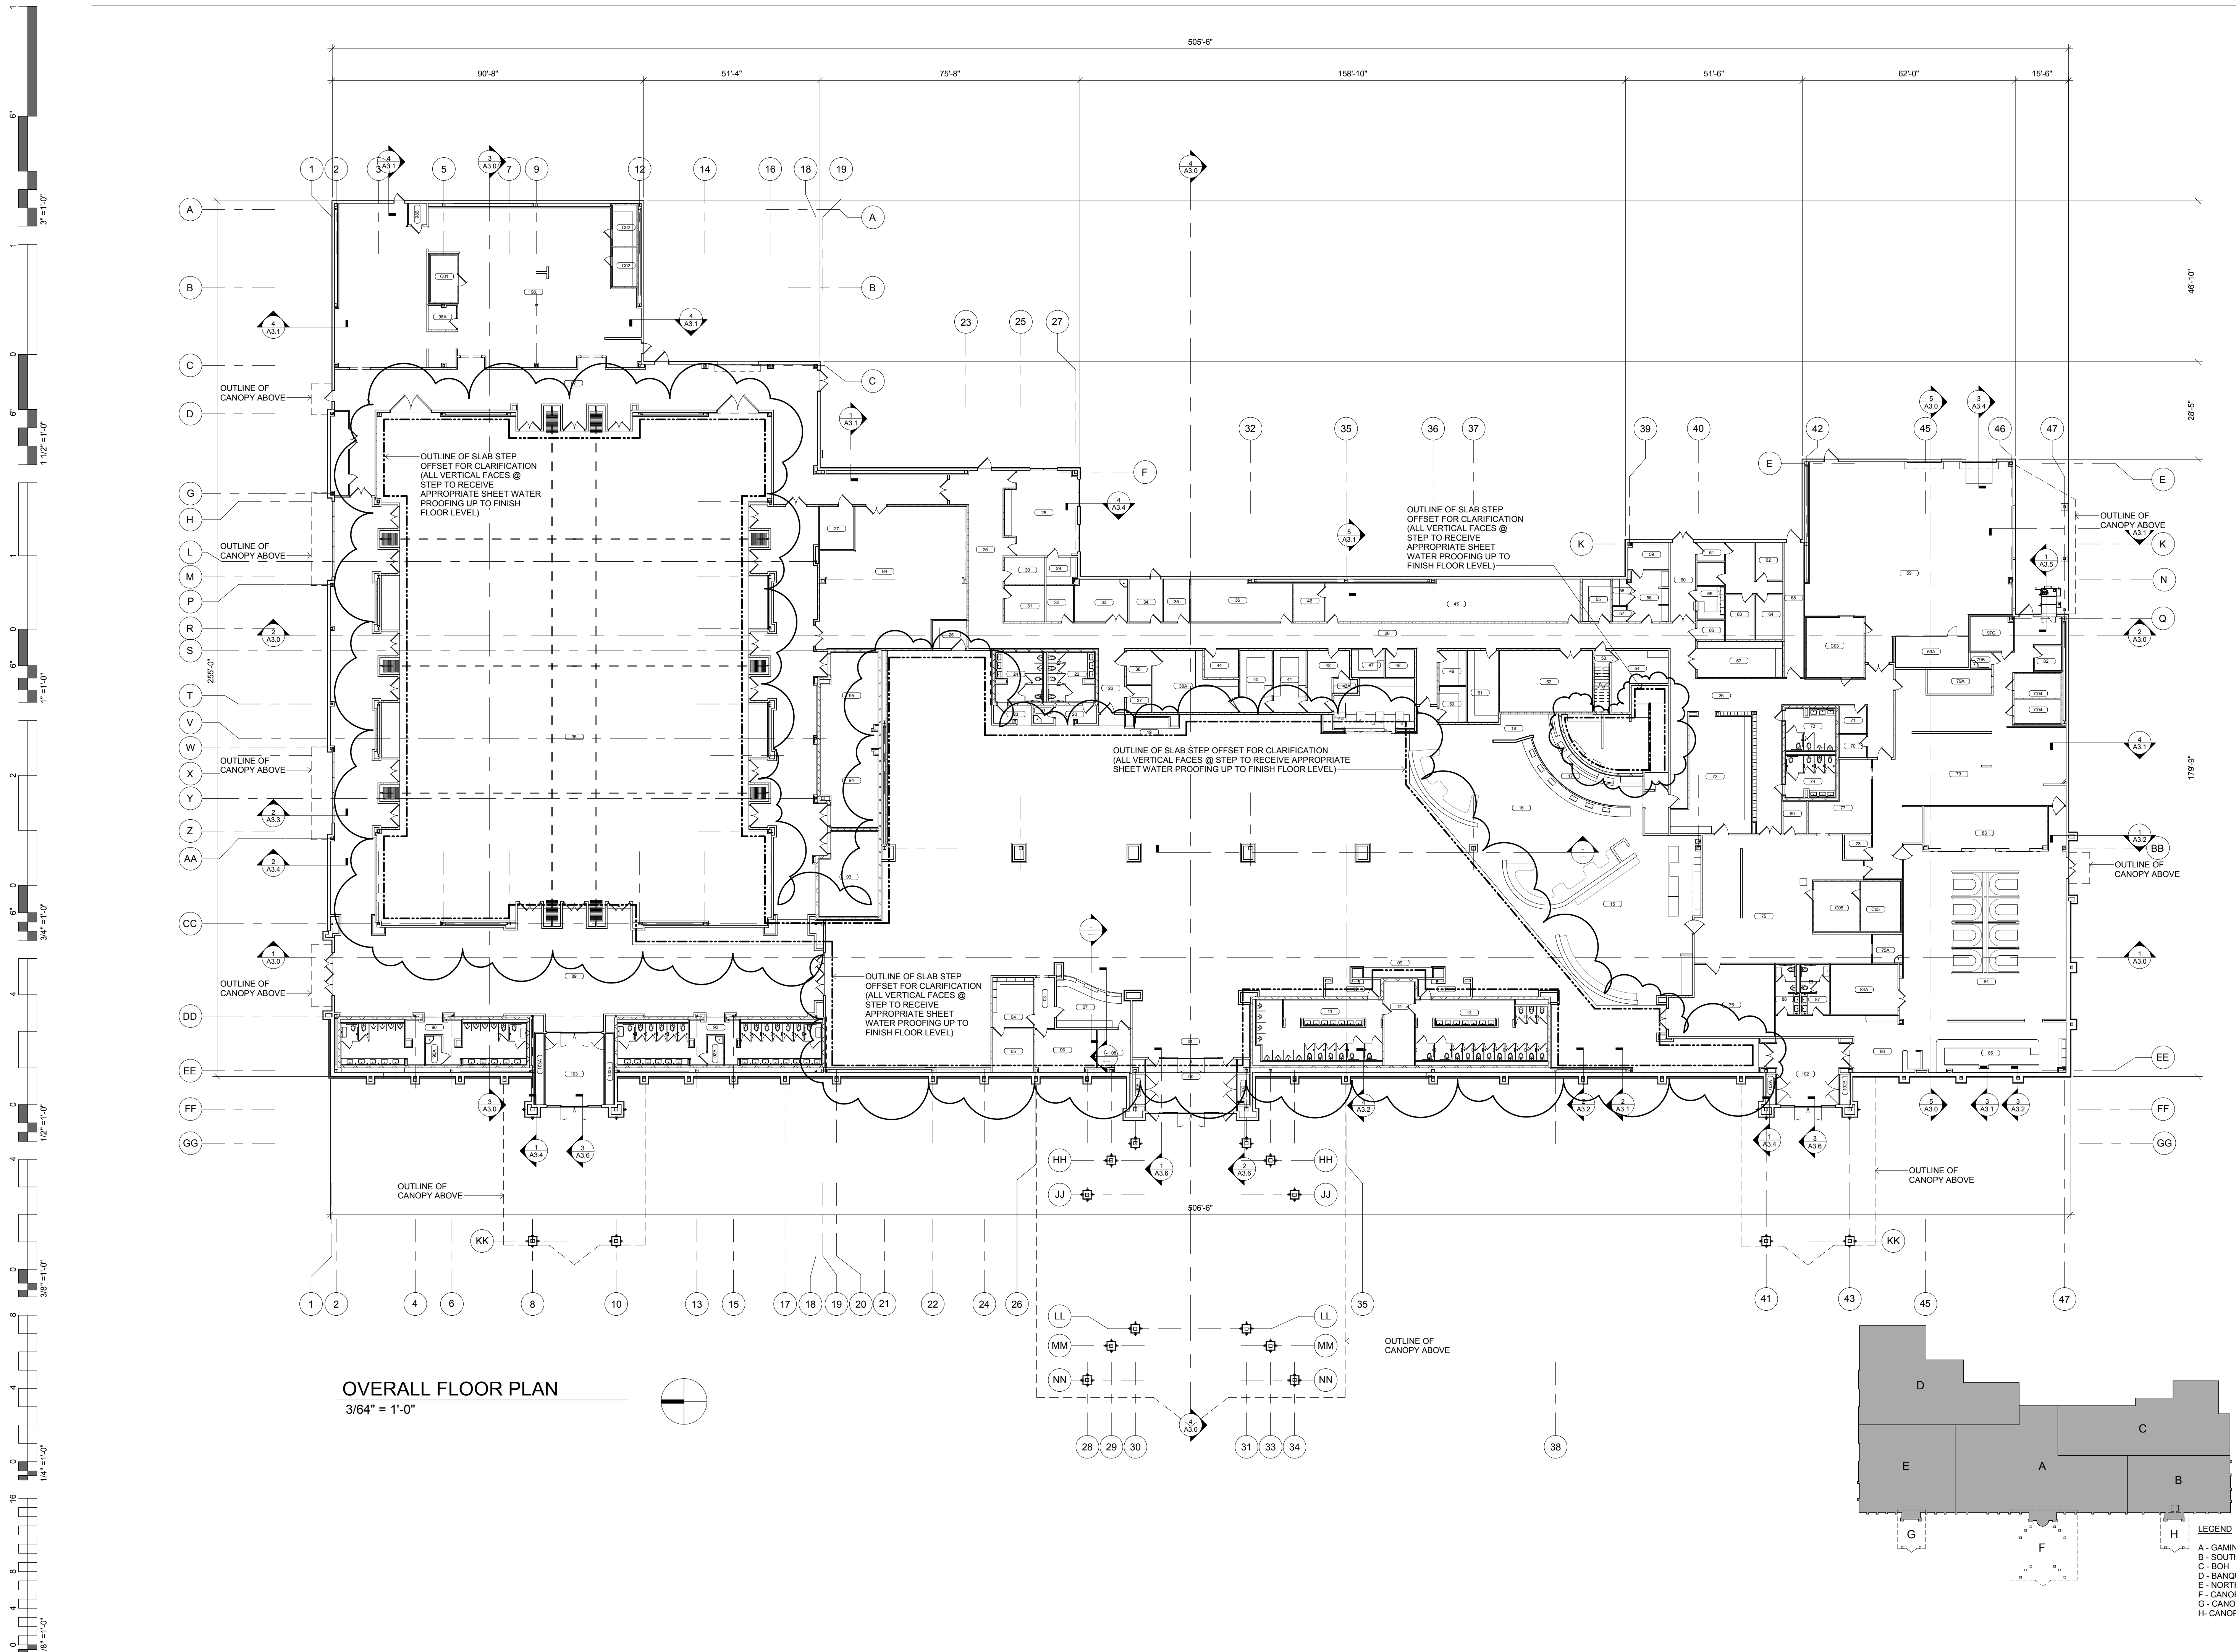


OVERALL FLOOR PLAN
3/64" = 1'-0"

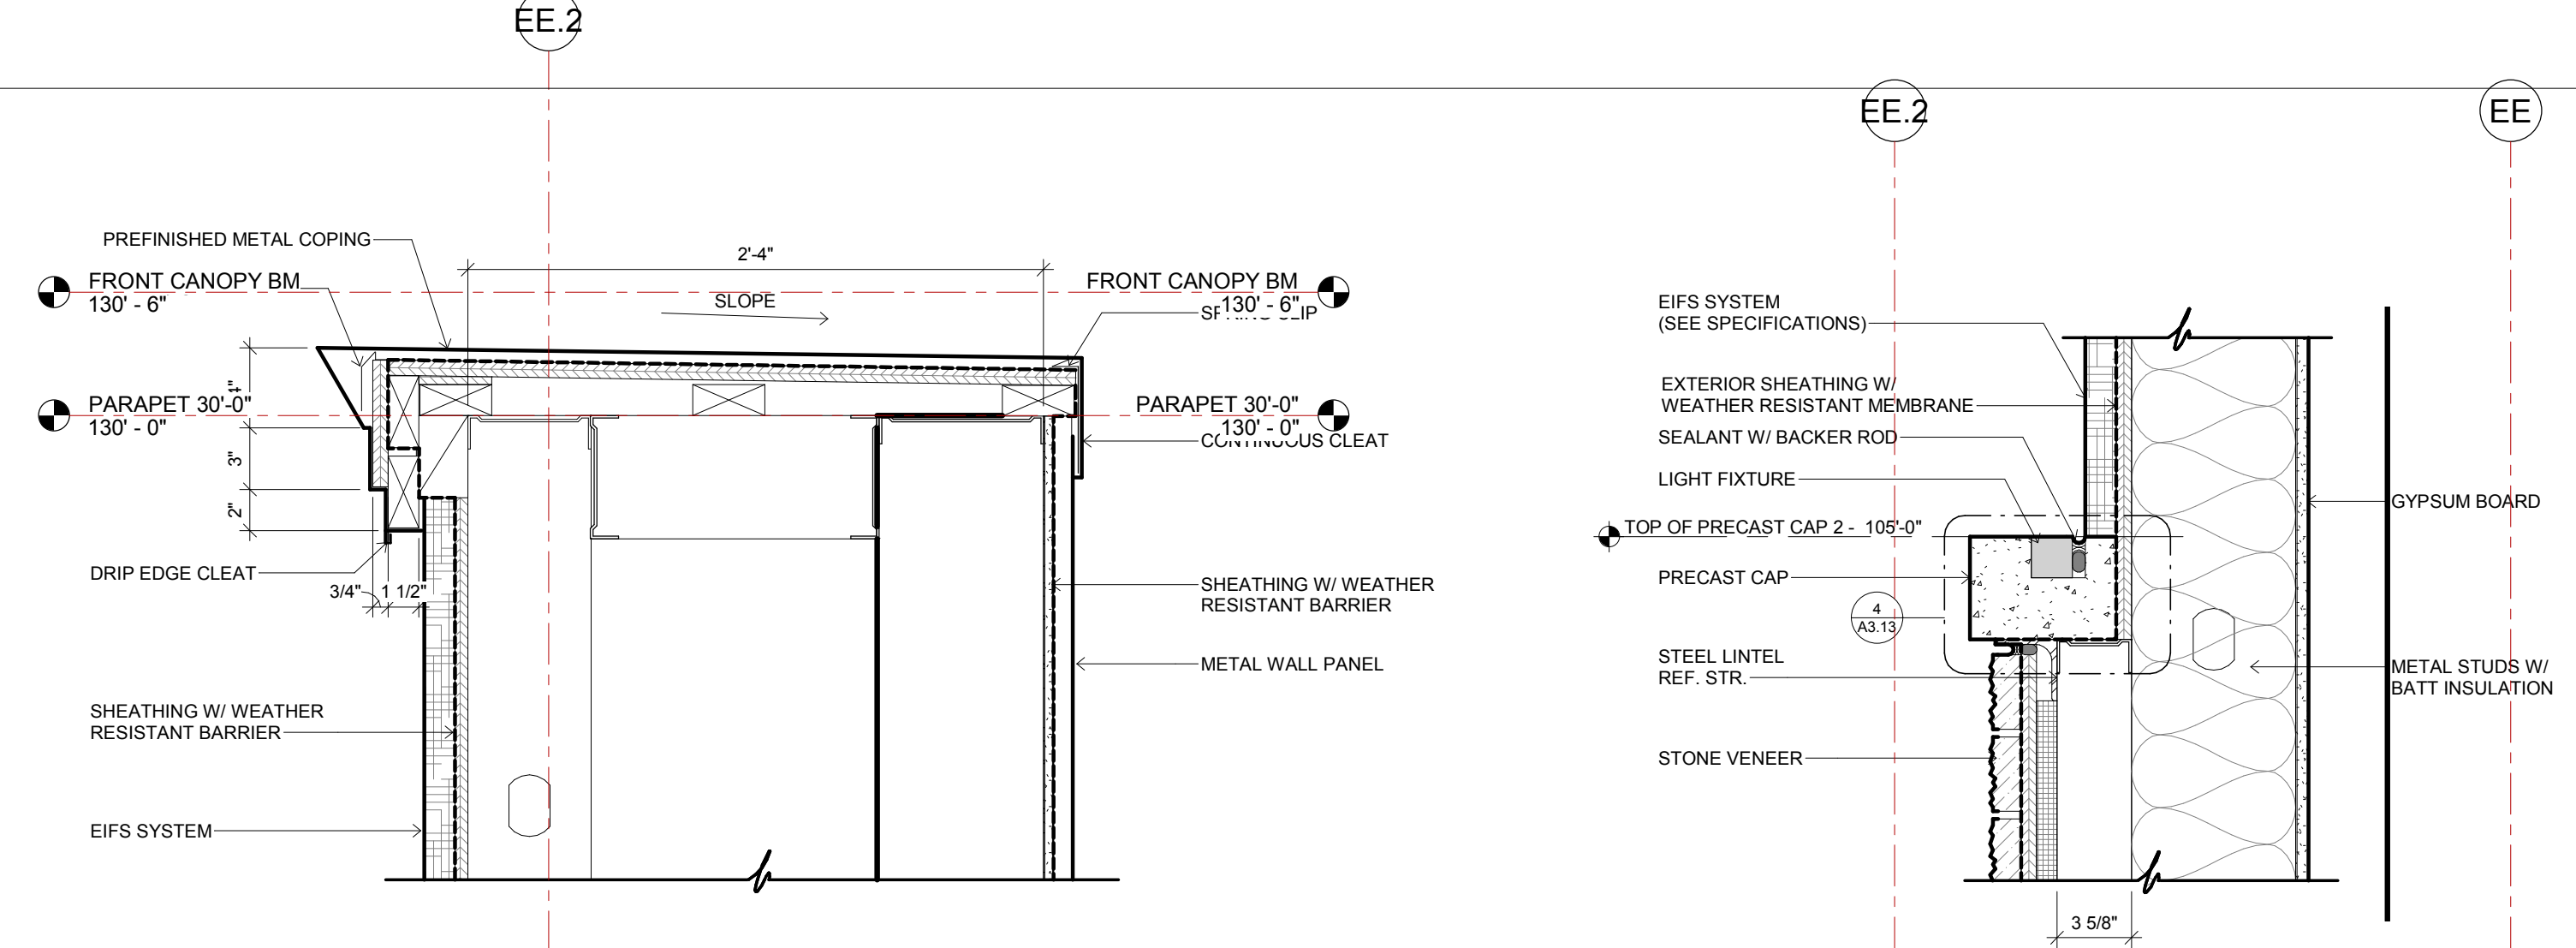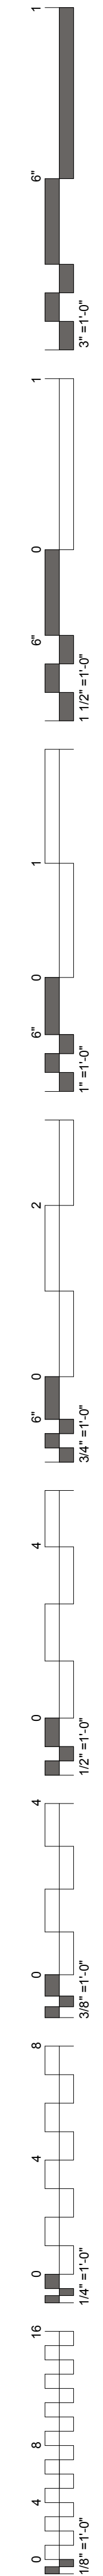


1 CAP DETAIL
1 1/2" = 1'-0"


2 WALL DETAIL
1 1/2" = 1'-0"

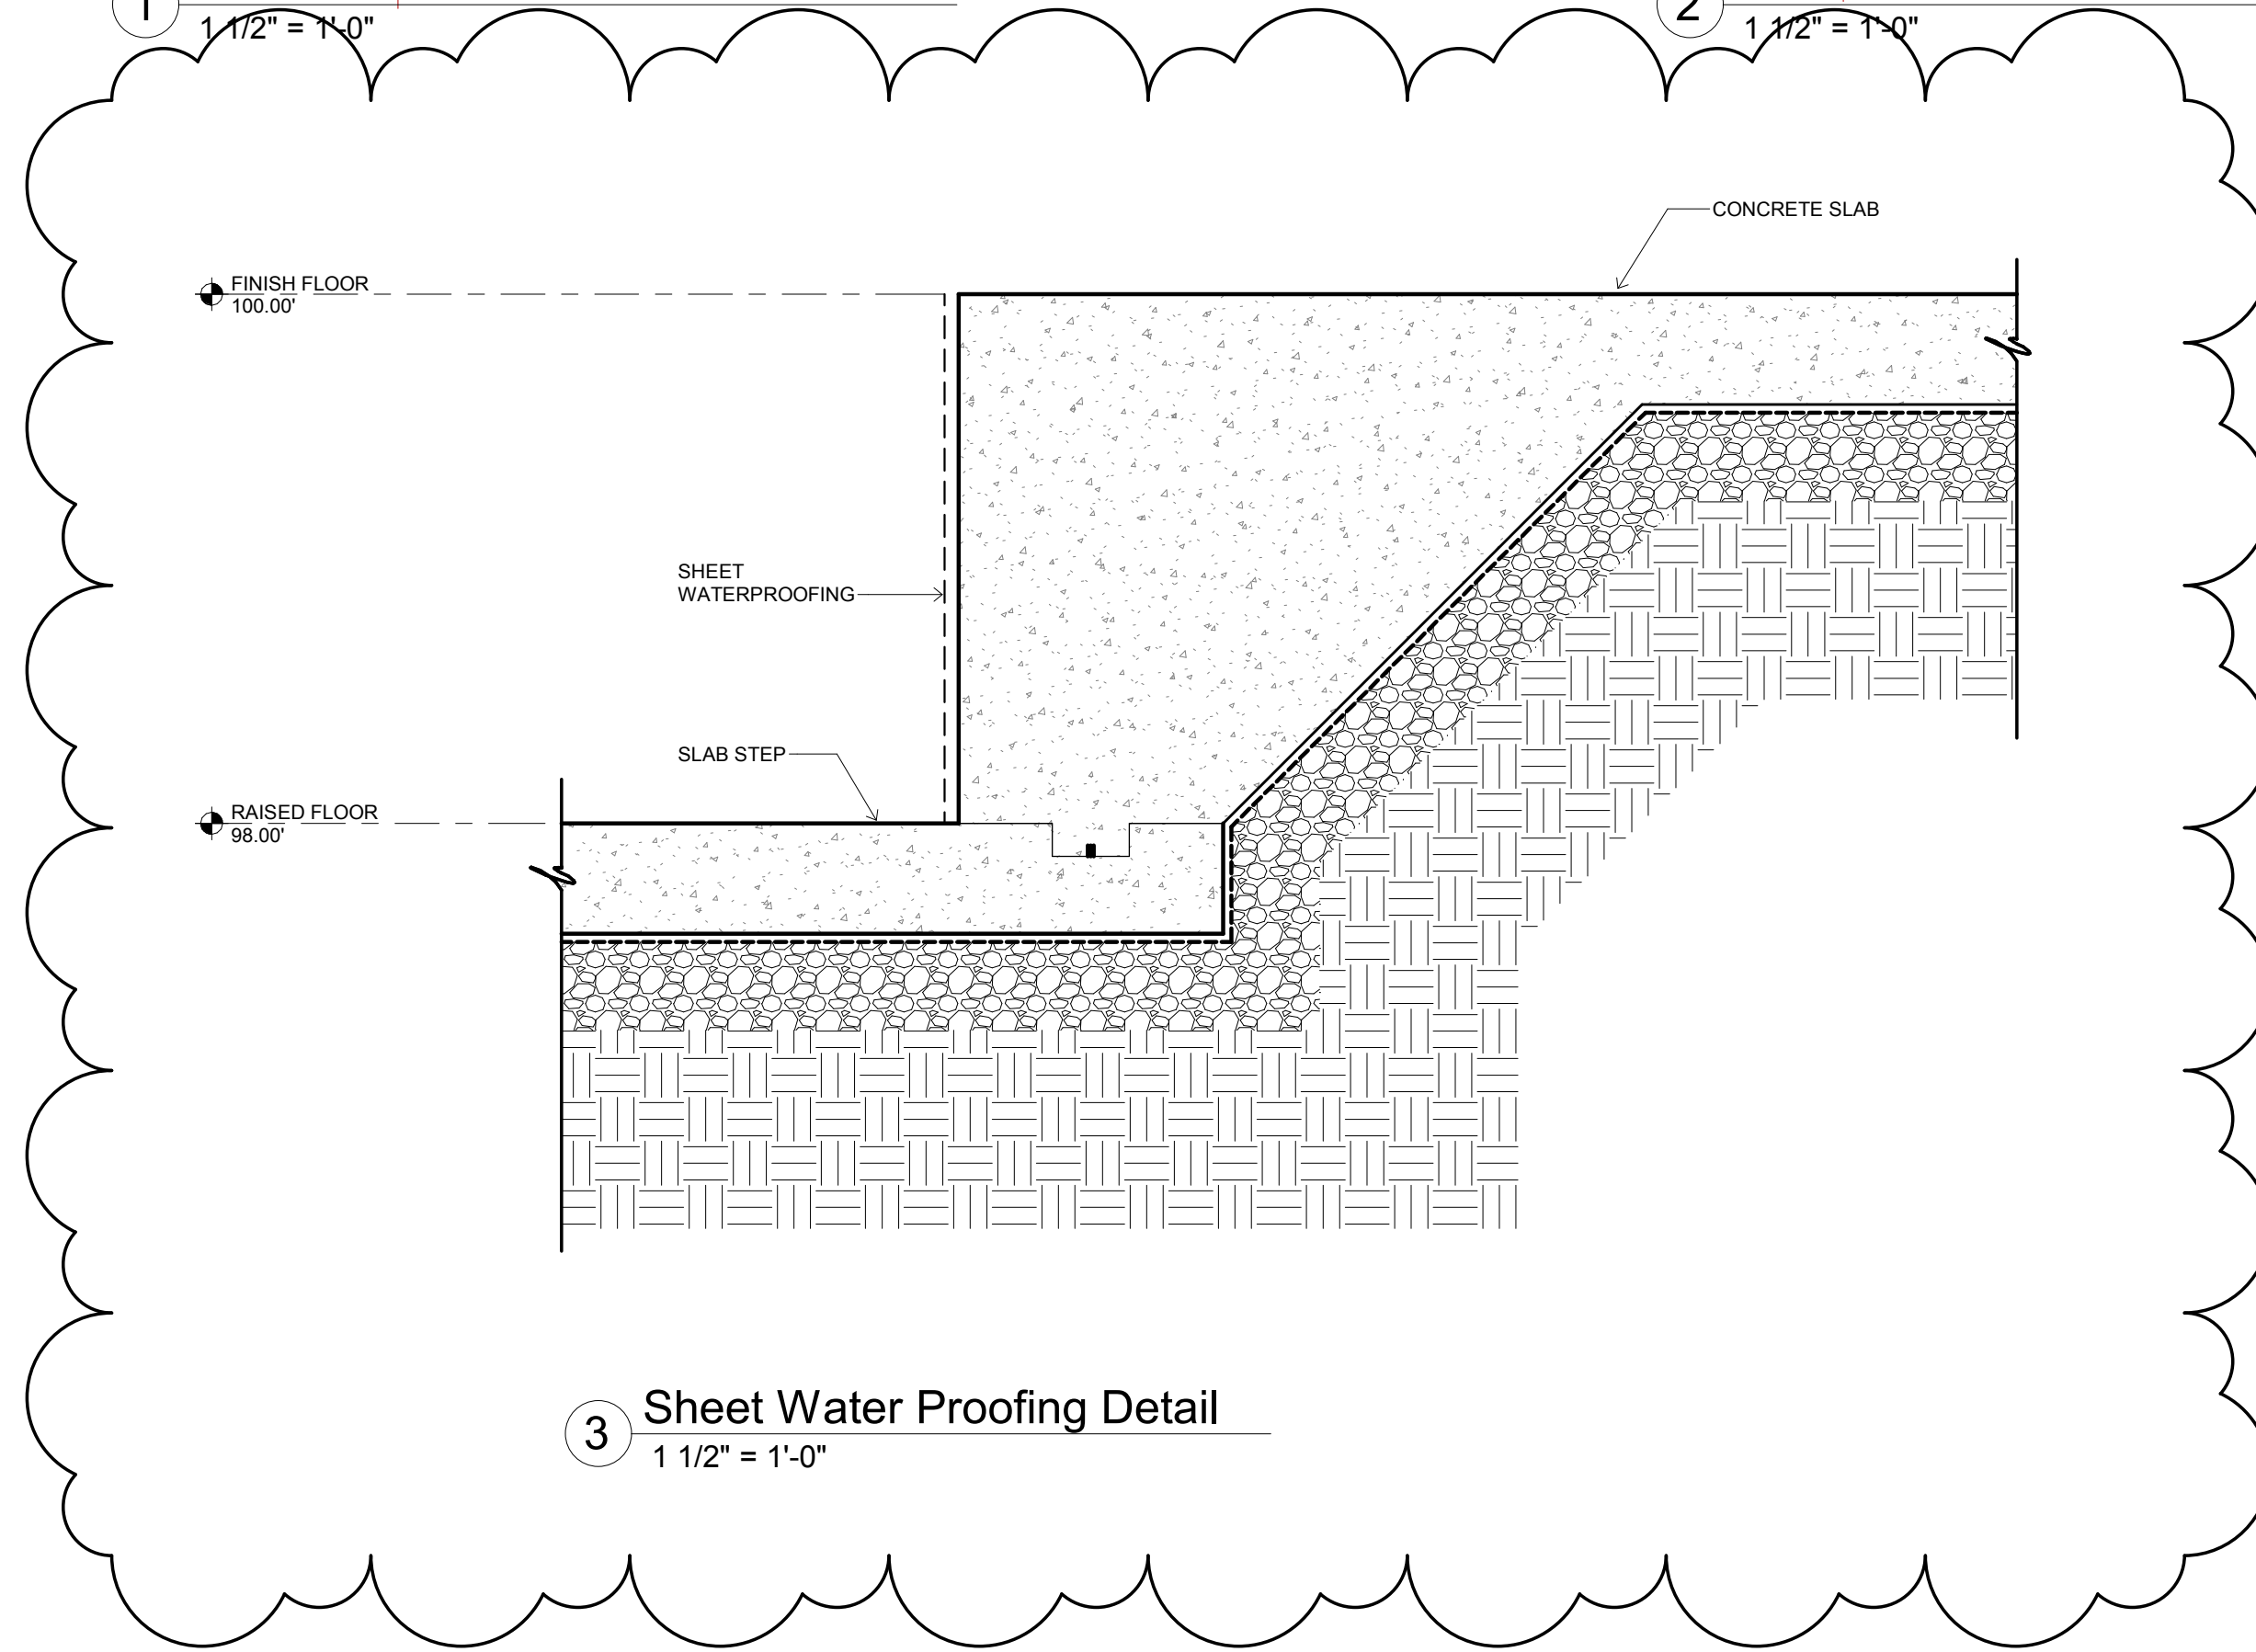

3 Sheet Water Proofing Detail
1 1/2" = 1'-0"

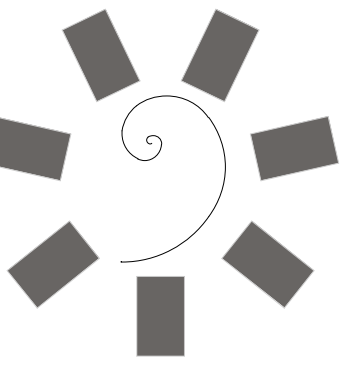

**James R. Childers
Architect, Inc.**
45 South 4th Street
Fort Smith, AR 72901
479-783-2480
www.childersarchitect.com

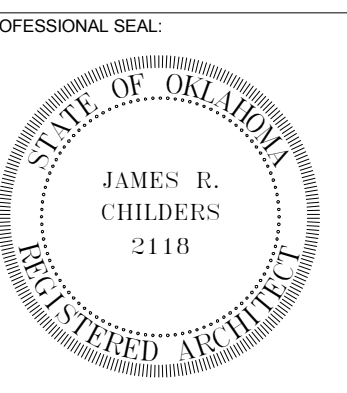

CONSULTANT LOGO:



CHEROKEE NATION ENTERTAINMENT
TAHLEQUAH CASINO
TAHLEQUAH, OKLAHOMA

PROJECT PHASE:
BID PACKAGE 5

#	DATE	DESCRIPTION
1	05-22-18	ADDENDUM 10

DATE: 05/03/18 JOB NUMBER: 17-06
SHEET NUMBER:

A3.9

WALL SECTION
DETAILS