



**General Notes - Exterior Elevations**


1. PAINT ALL LOUVERS TO MATCH ADJACENT EIFS COLOR.
2. PAINT COLLECTOR BOXES TO MATCH ADJACENT EIFS COLOR.
3. PAINT ALL METAL FLASHINGS, COPINGS, ETC. TO MATCH ADJACENT FIELD COLOR.
4. INSTALL 7'-0" HIGH EIFS PANZER MESH AT ALL AREAS WHERE EIFS WALL TERMINATES AT SIDEWALK AREAS.

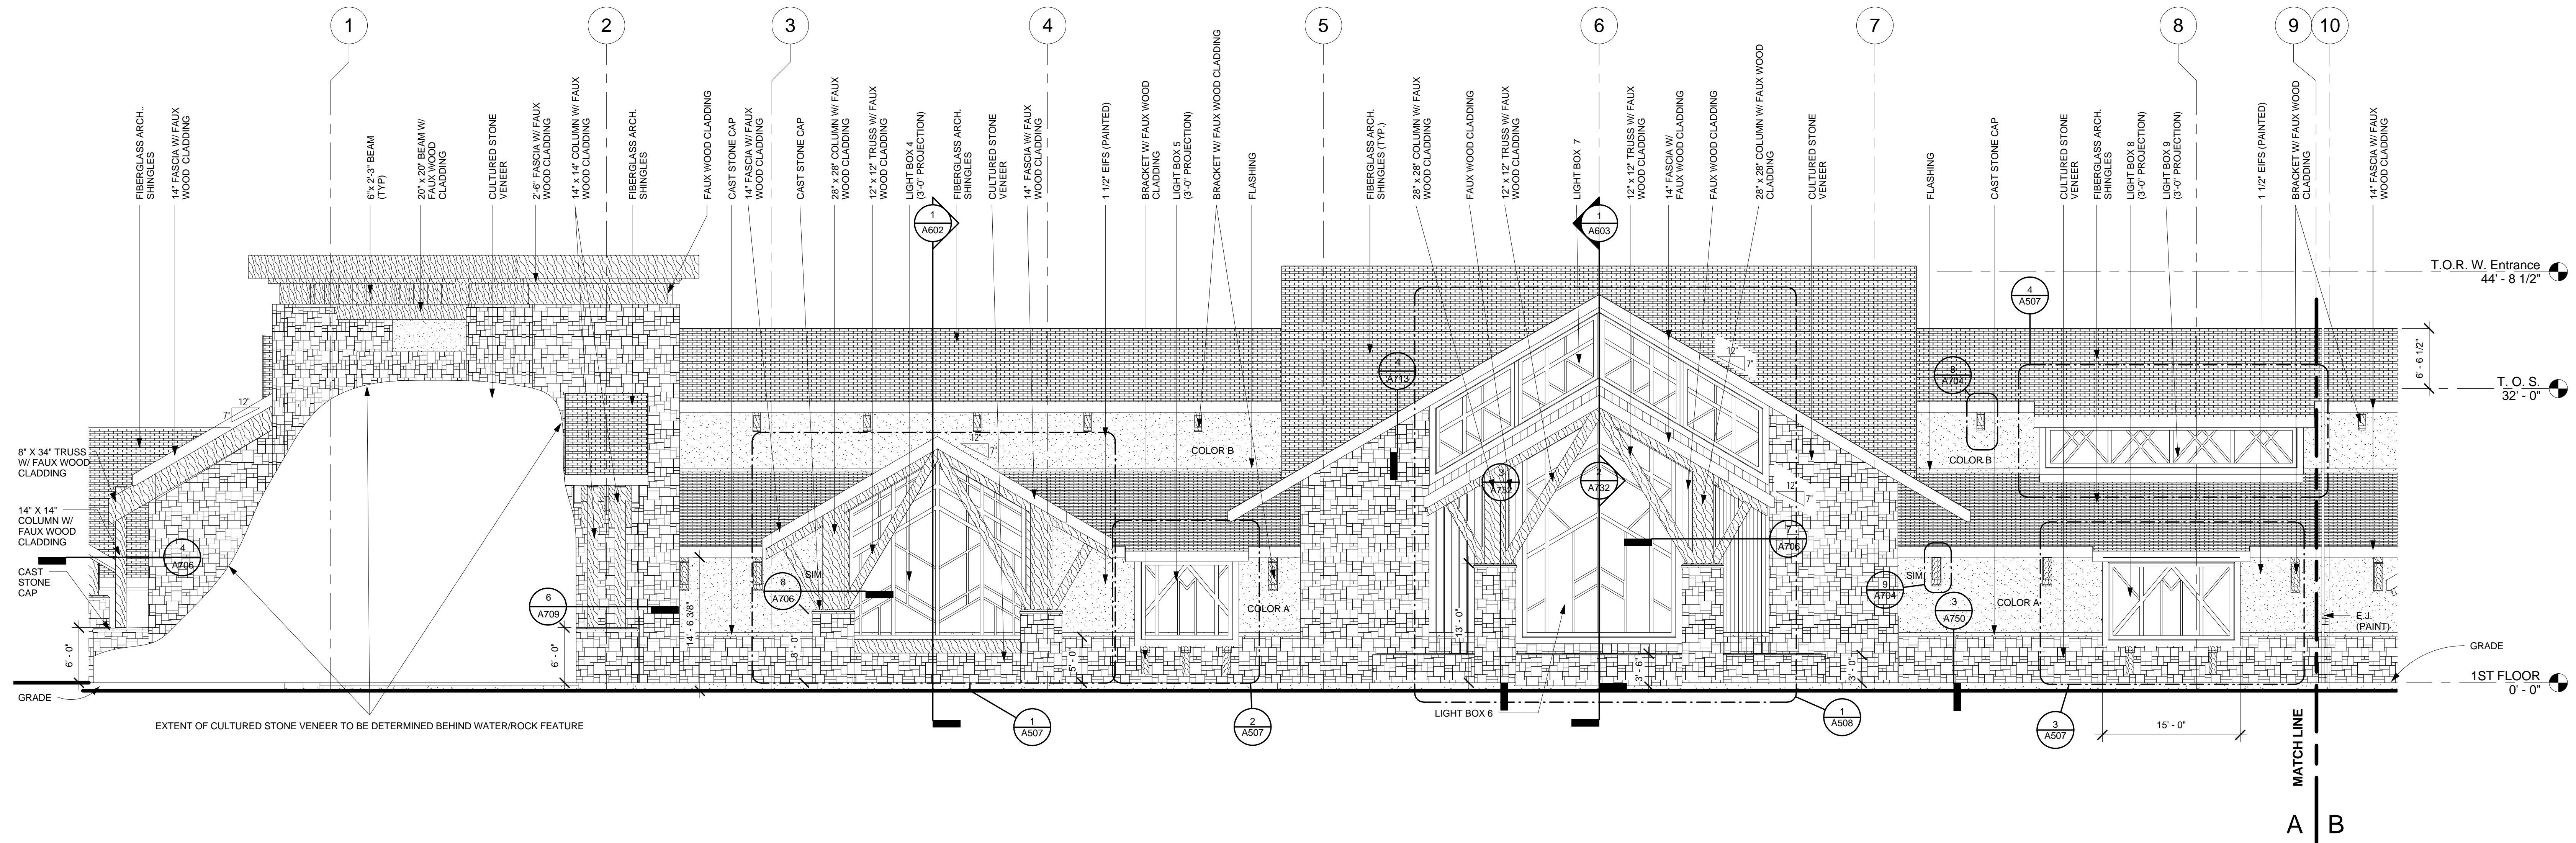


**1 SOUTH ELEVATION A**  
A501 Scale: 1/8" = 1'-0"

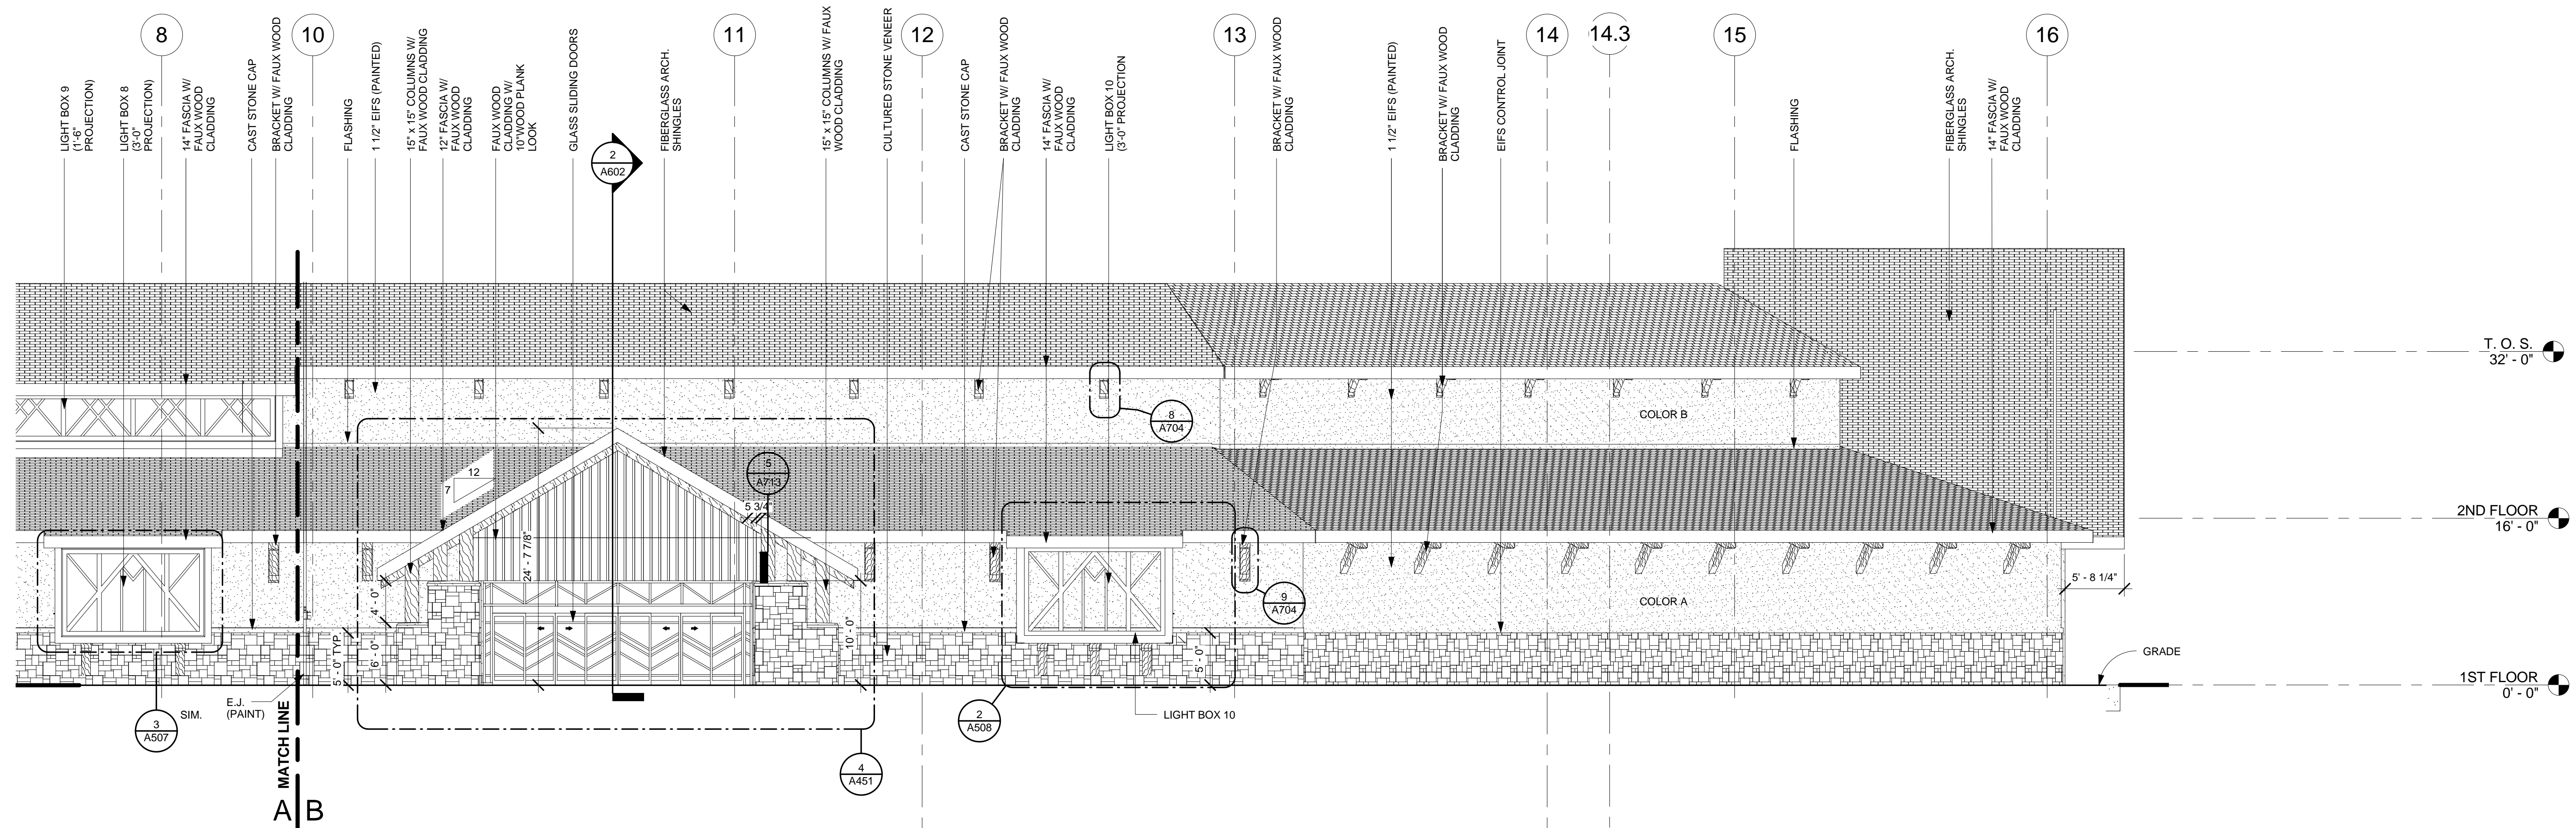

**2 SOUTH ELEVATION B**  
A501 Scale: 1/8" = 1'-0"

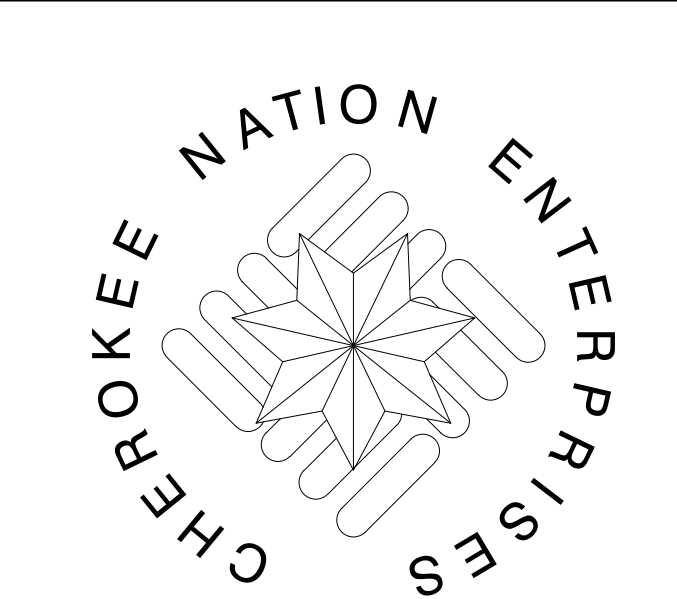

**CHEROKEE CASINO  
WEST SILOAM**  
West Siloom Springs, Oklahoma

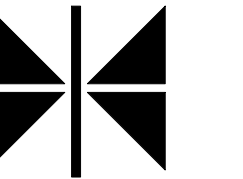

Thalden-Boyd-Emery Architects, LLC

A Native American Firm

16 East 16th Street Suite 500  
Tulsa, OK 74119  
918.587.7445

8085 Manchester Road  
St. Louis, Mo. 63144  
314.727.7000

Las Vegas, NV

THESE DESIGNS AND DRAWINGS ARE COPY RIGHTS AND REMAIN THE PROPERTY OF THALDEN-BOYD-EMERY ARCHITECTS, LLC. THEY MAY NOT BE COPIED OR REPRODUCED WITHOUT WRITTEN CONSENT.

Consultants:

Seal:

Key Plan:

Revisions:

No.	Description	Date

Sheet Name:

**Exterior Elevations -  
South**

Project Number: 2005-07

Date: 08/30/07

Drawn By: Author

Checked By: Checker

Sheet Number:

**A501**

**08/30/07**