



General Notes - Exterior Elevations

1. PAINT ALL LOUVERS TO MATCH ADJACENT EIFS COLOR.
2. PAINT COLLECTOR BOXES TO MATCH ADJACENT EIFS COLOR.
3. PAINT ALL METAL FLASHINGS, COPINGS, ETC. TO MATCH ADJACENT FIELD COLOR.
4. INSTALL 7'-0" HIGH EIFS PANZER MESH AT ALL AREAS WHERE E.I.F.S. WALL TERMINATES AT SIDEWALK AREAS.

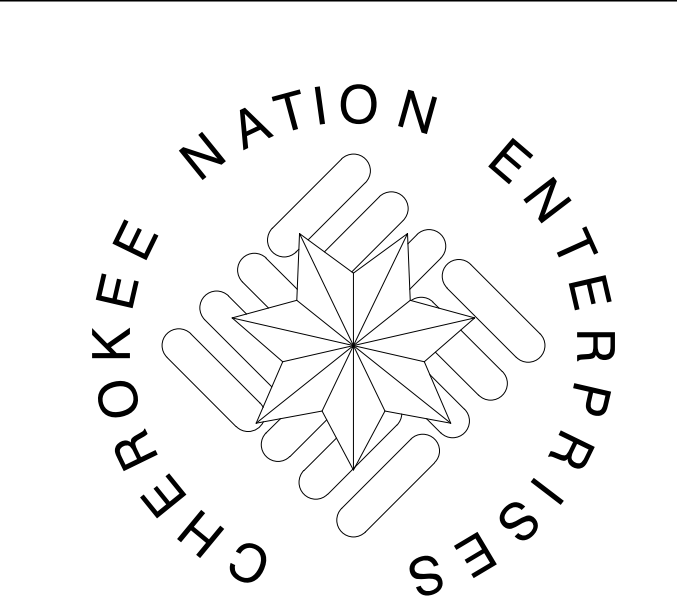

**CHEROKEE CASINO
WEST SILOAM**
West Siloam Springs, Oklahoma

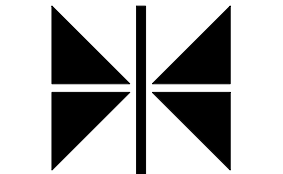

Thalden-Boyd-Emery Architects, LLC

A Native American Firm

16 East 16th Street Suite 500
Tulsa, OK 74119
918.587.7445

8085 Manchester Road
St. Louis, Mo. 63144
314.727.7000

Las Vegas, NV

© COPYRIGHT 2007
THESE DESIGNS AND DRAWINGS ARE COPY RIGHTS AND REMAIN THE PROPERTY OF THALDEN-BOYD-EMERY ARCHITECTS, LLC. THEY MAY NOT BE USED OR REPRODUCED WITHOUT WRITTEN CONSENT.

Consultants:

Seal:

Key Plan:

Revisions:

| No. | Description | Date |
|-----|-------------|------|
| | | |
| | | |
| | | |
| | | |
| | | |
| | | |
| | | |
| | | |
| | | |
| | | |

Sheet Name:

Exterior Elevations - North

Project Number: 2005-07

Date: 08/30/07

Drawn By: Author


Checked By: Checker

Sheet Number:


A503

08/30/07

9/30/2007 9:55:49 PM

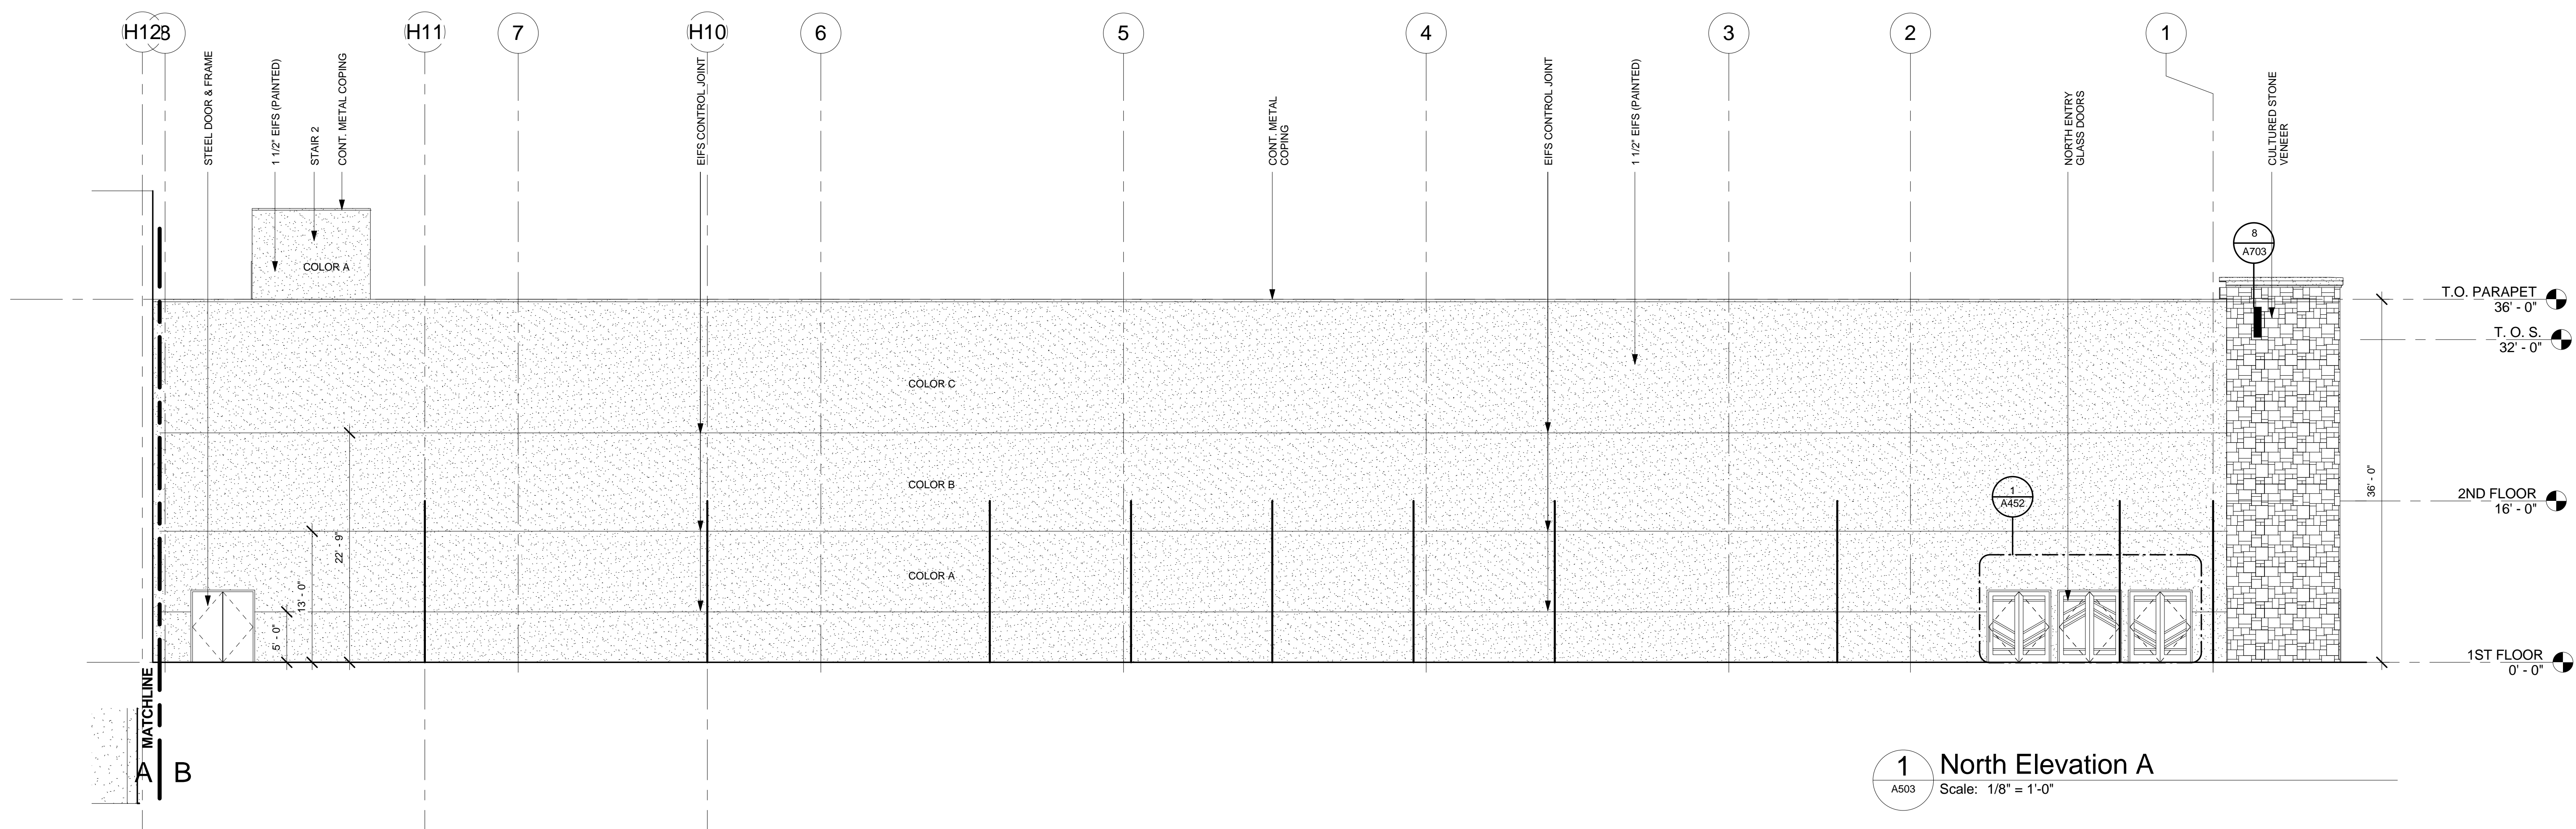

1 North Elevation A
A503 Scale: 1/8" = 1'-0"

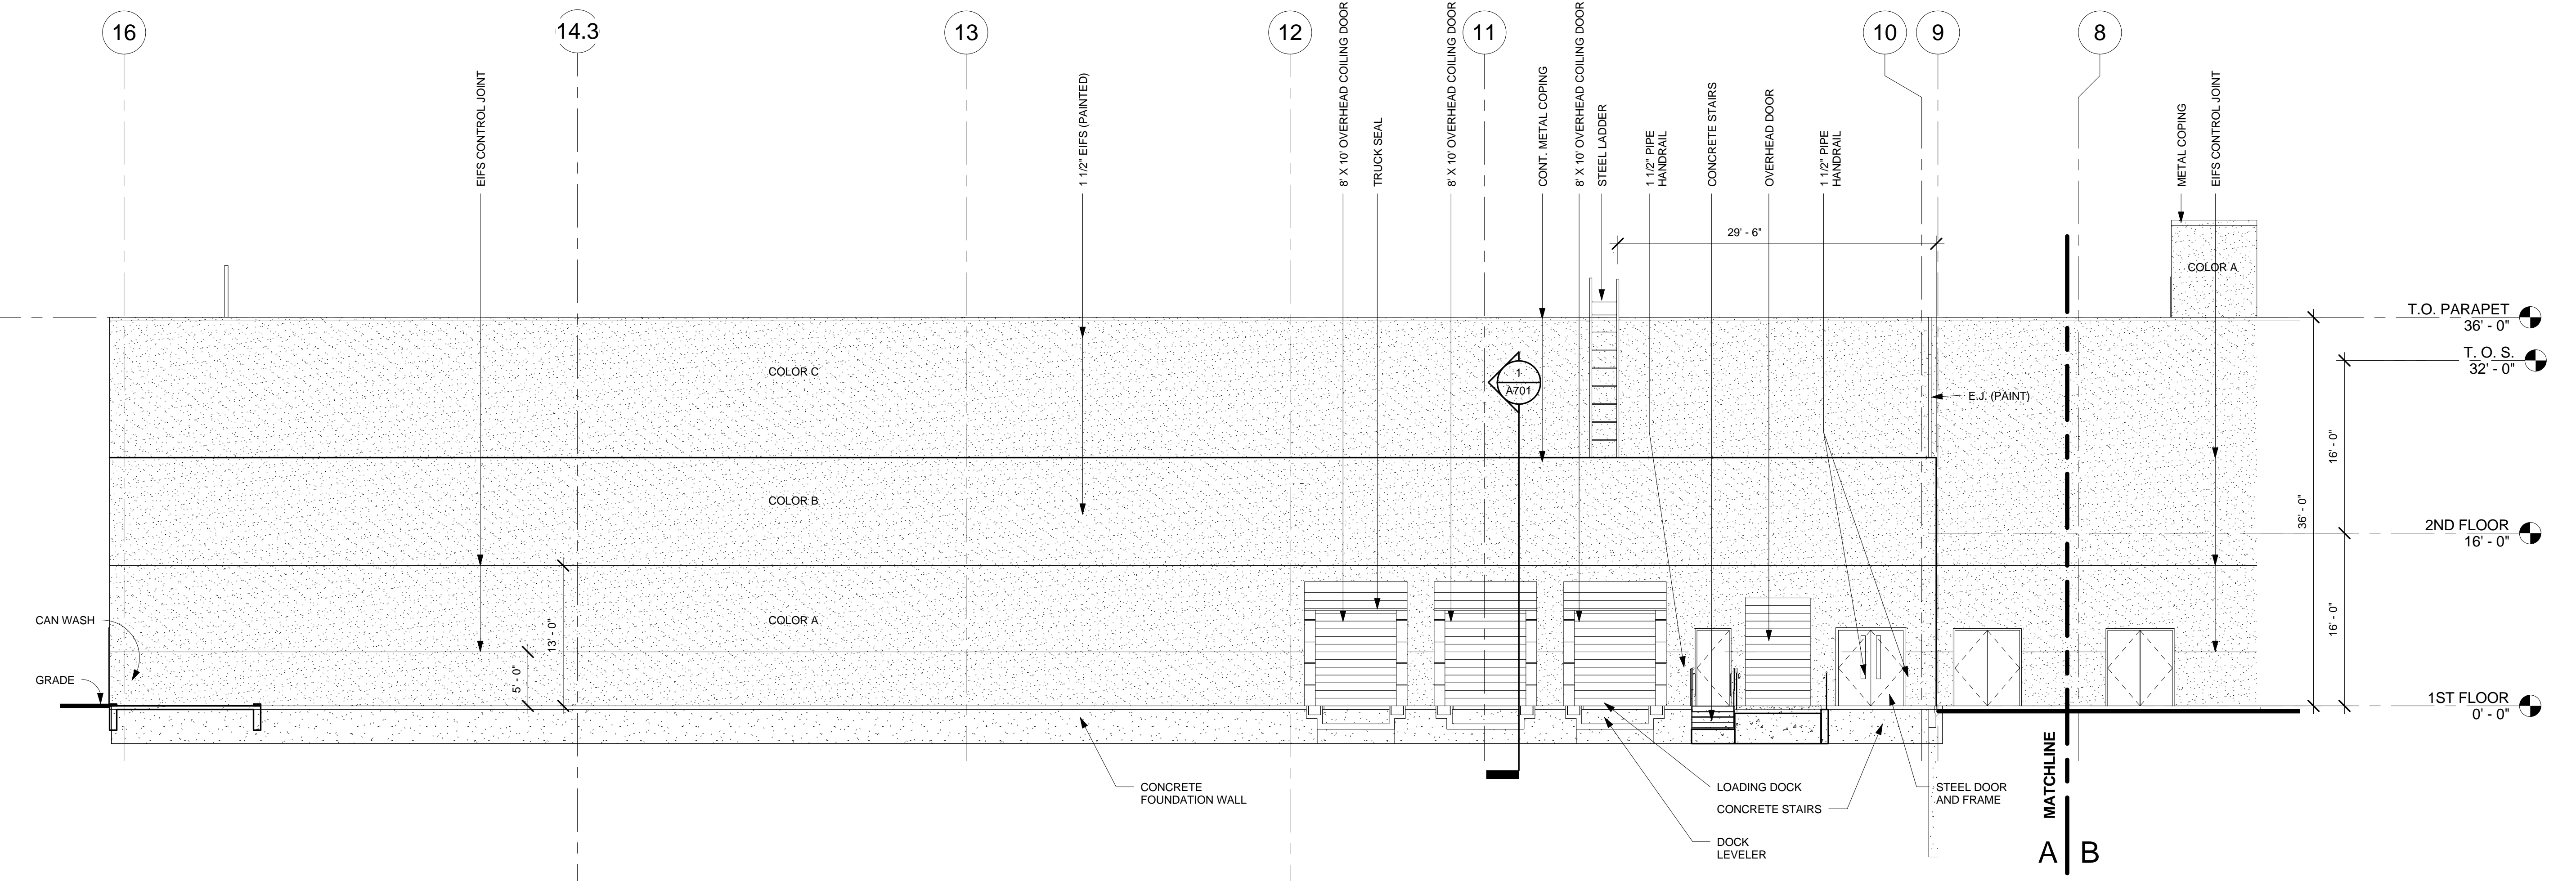

2 North Elevation B
A503 Scale: 1/8" = 1'-0"

A101.01