




**CHEROKEE CASINO
WEST SILOAM**
West Siloam Springs, Oklahoma

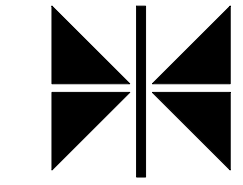

Thalden-Boyd-Emery Architects, LLC

A Native American Firm

16 East 16th Street Suite 500
Tulsa, OK 74119
918.587.7445

8085 Manchester Road
St. Louis, Mo. 63144
314.727.7000

Las Vegas, NV

THESE DESIGNS AND DRAWINGS ARE COPYRIGHTED AND REMAIN THE PROPERTY OF THALDEN-BOYD-EMERY ARCHITECTS, LLC. THEY MAY NOT BE COPIED OR REPRODUCED WITHOUT WRITTEN CONSENT.

Consultants:

Seal:

Key Plan:

Revisions:

No.	Description	Date
1	Addendum 1	9-26-07

Sheet Name:

**Exterior Elevations -
Porte Cochere**


Project Number: 2005-07

Date: _____ Author
Drawn By: _____ Checker
Checked By: _____

Sheet Number:


A505

10/12/2007 2:27:49 PM

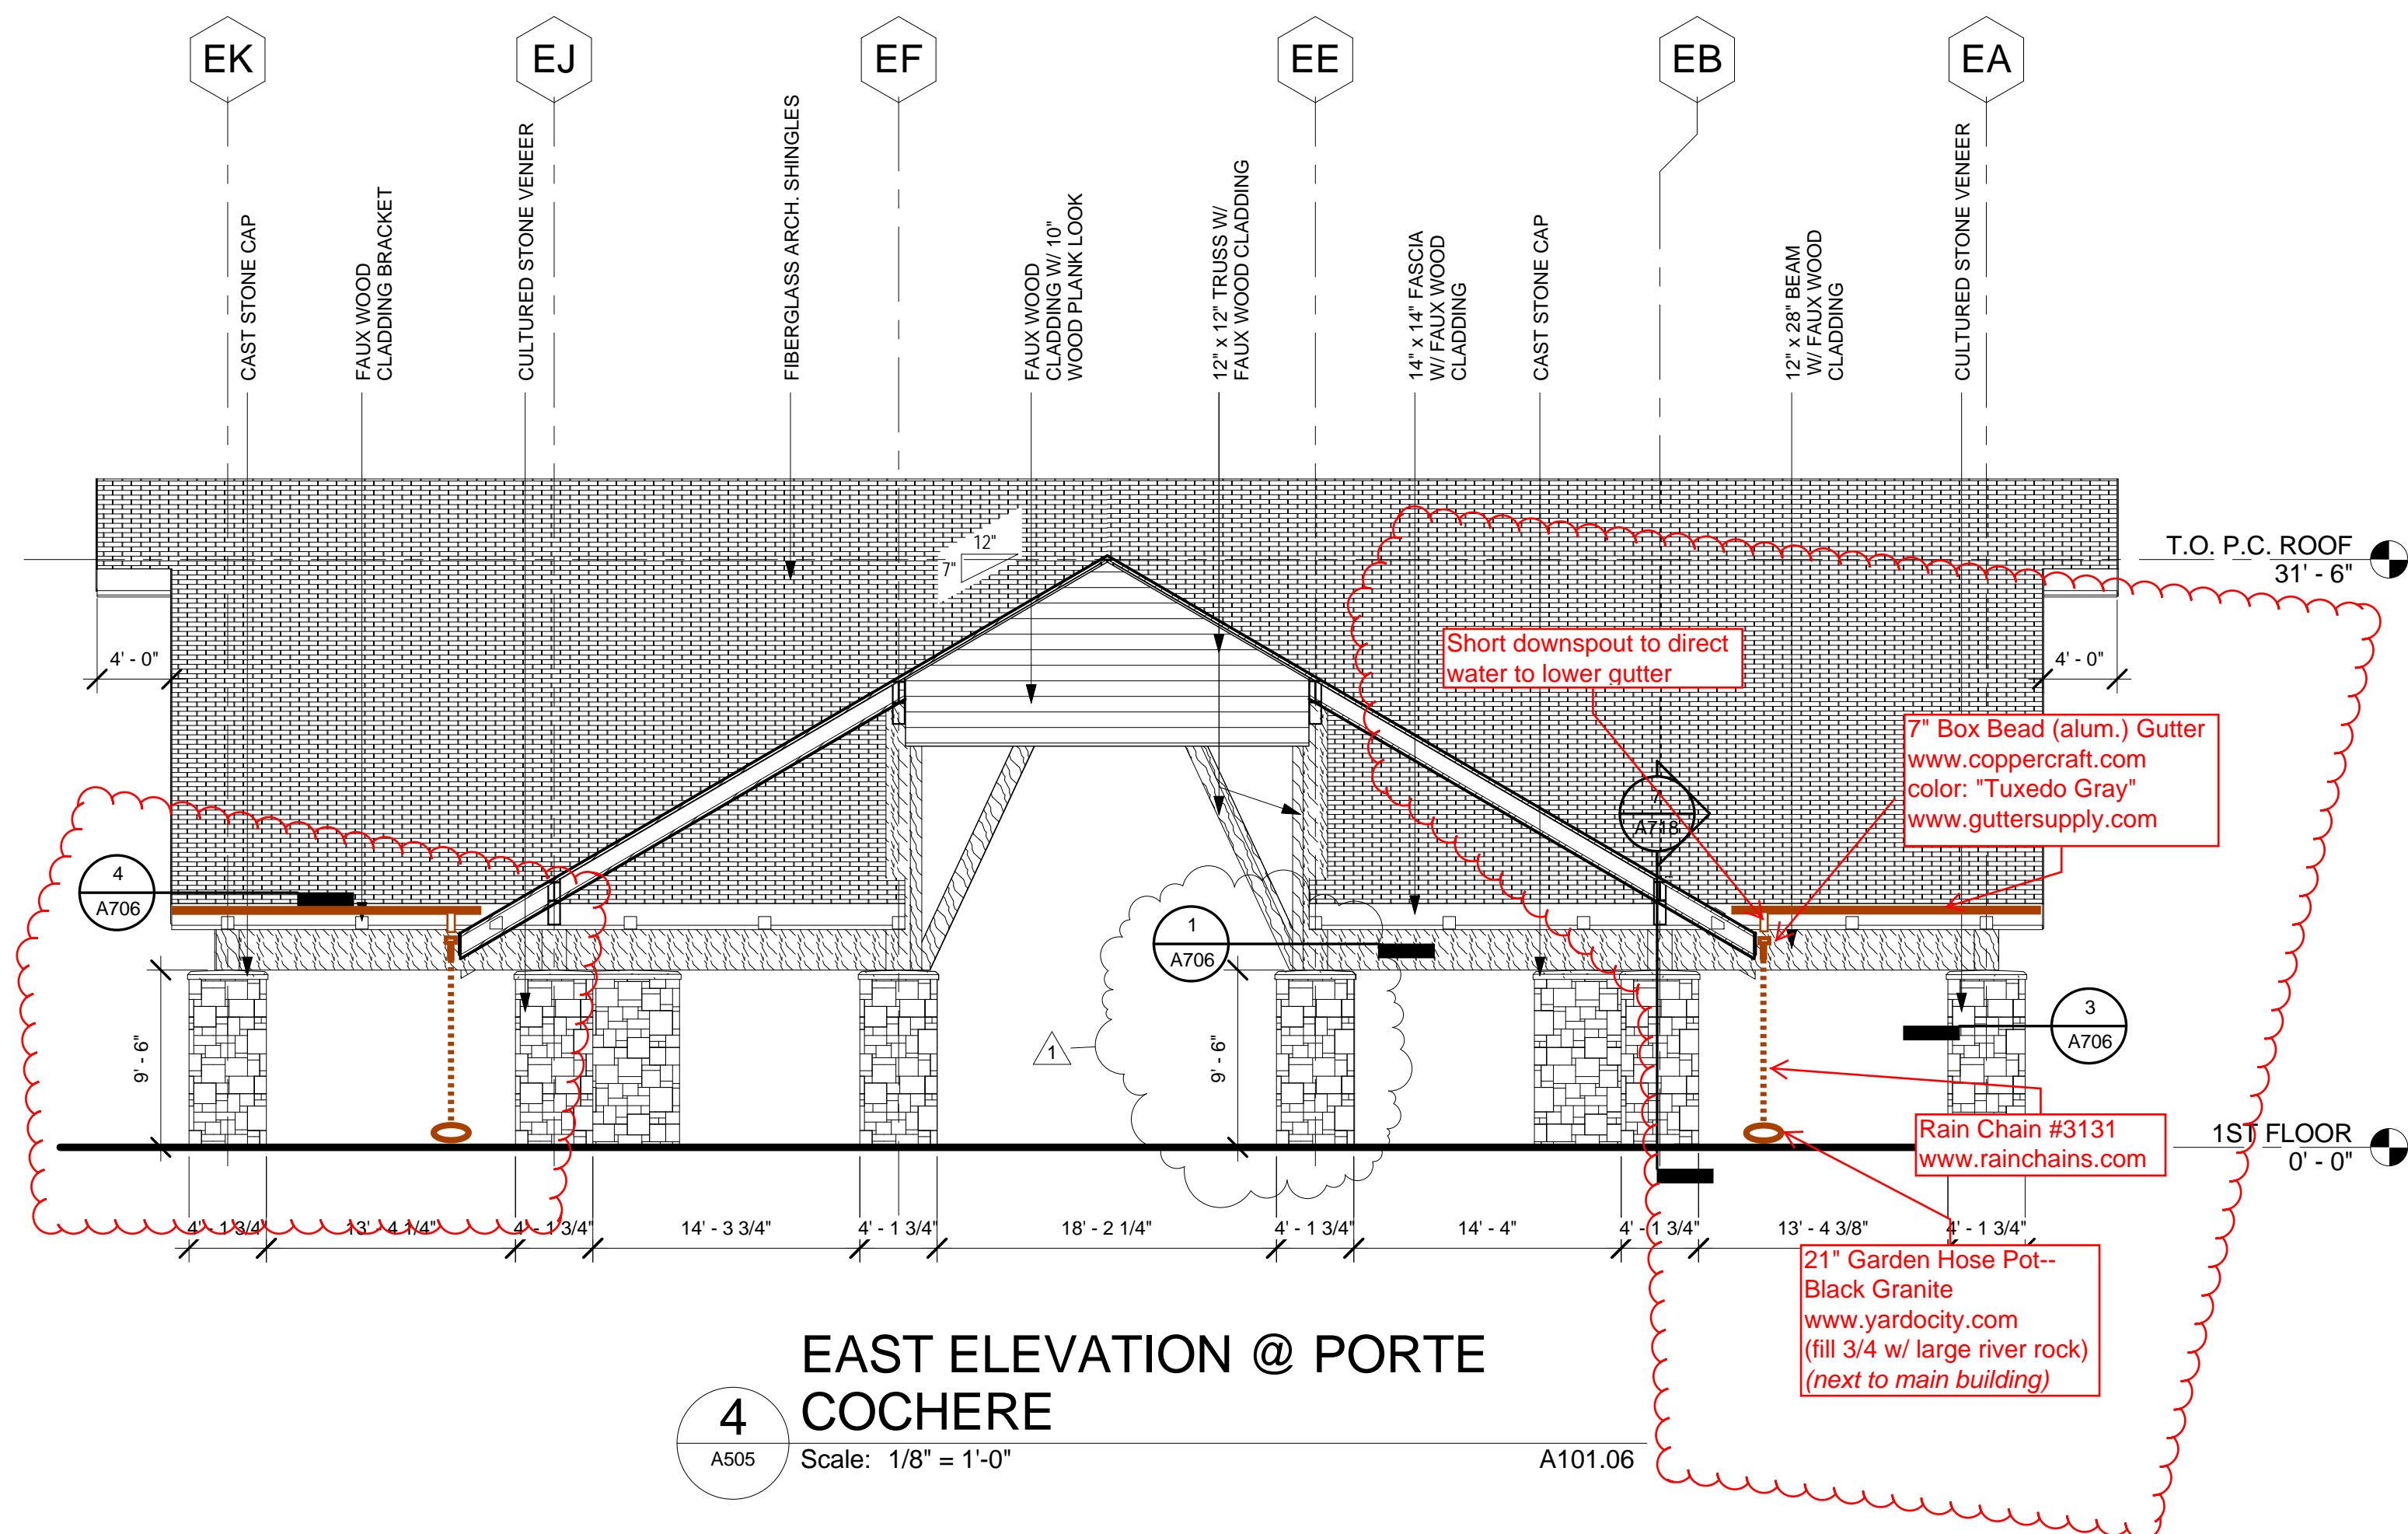


4 EAST ELEVATION @ PORTE COCHERE

Scale: 1/8" = 1'-0"

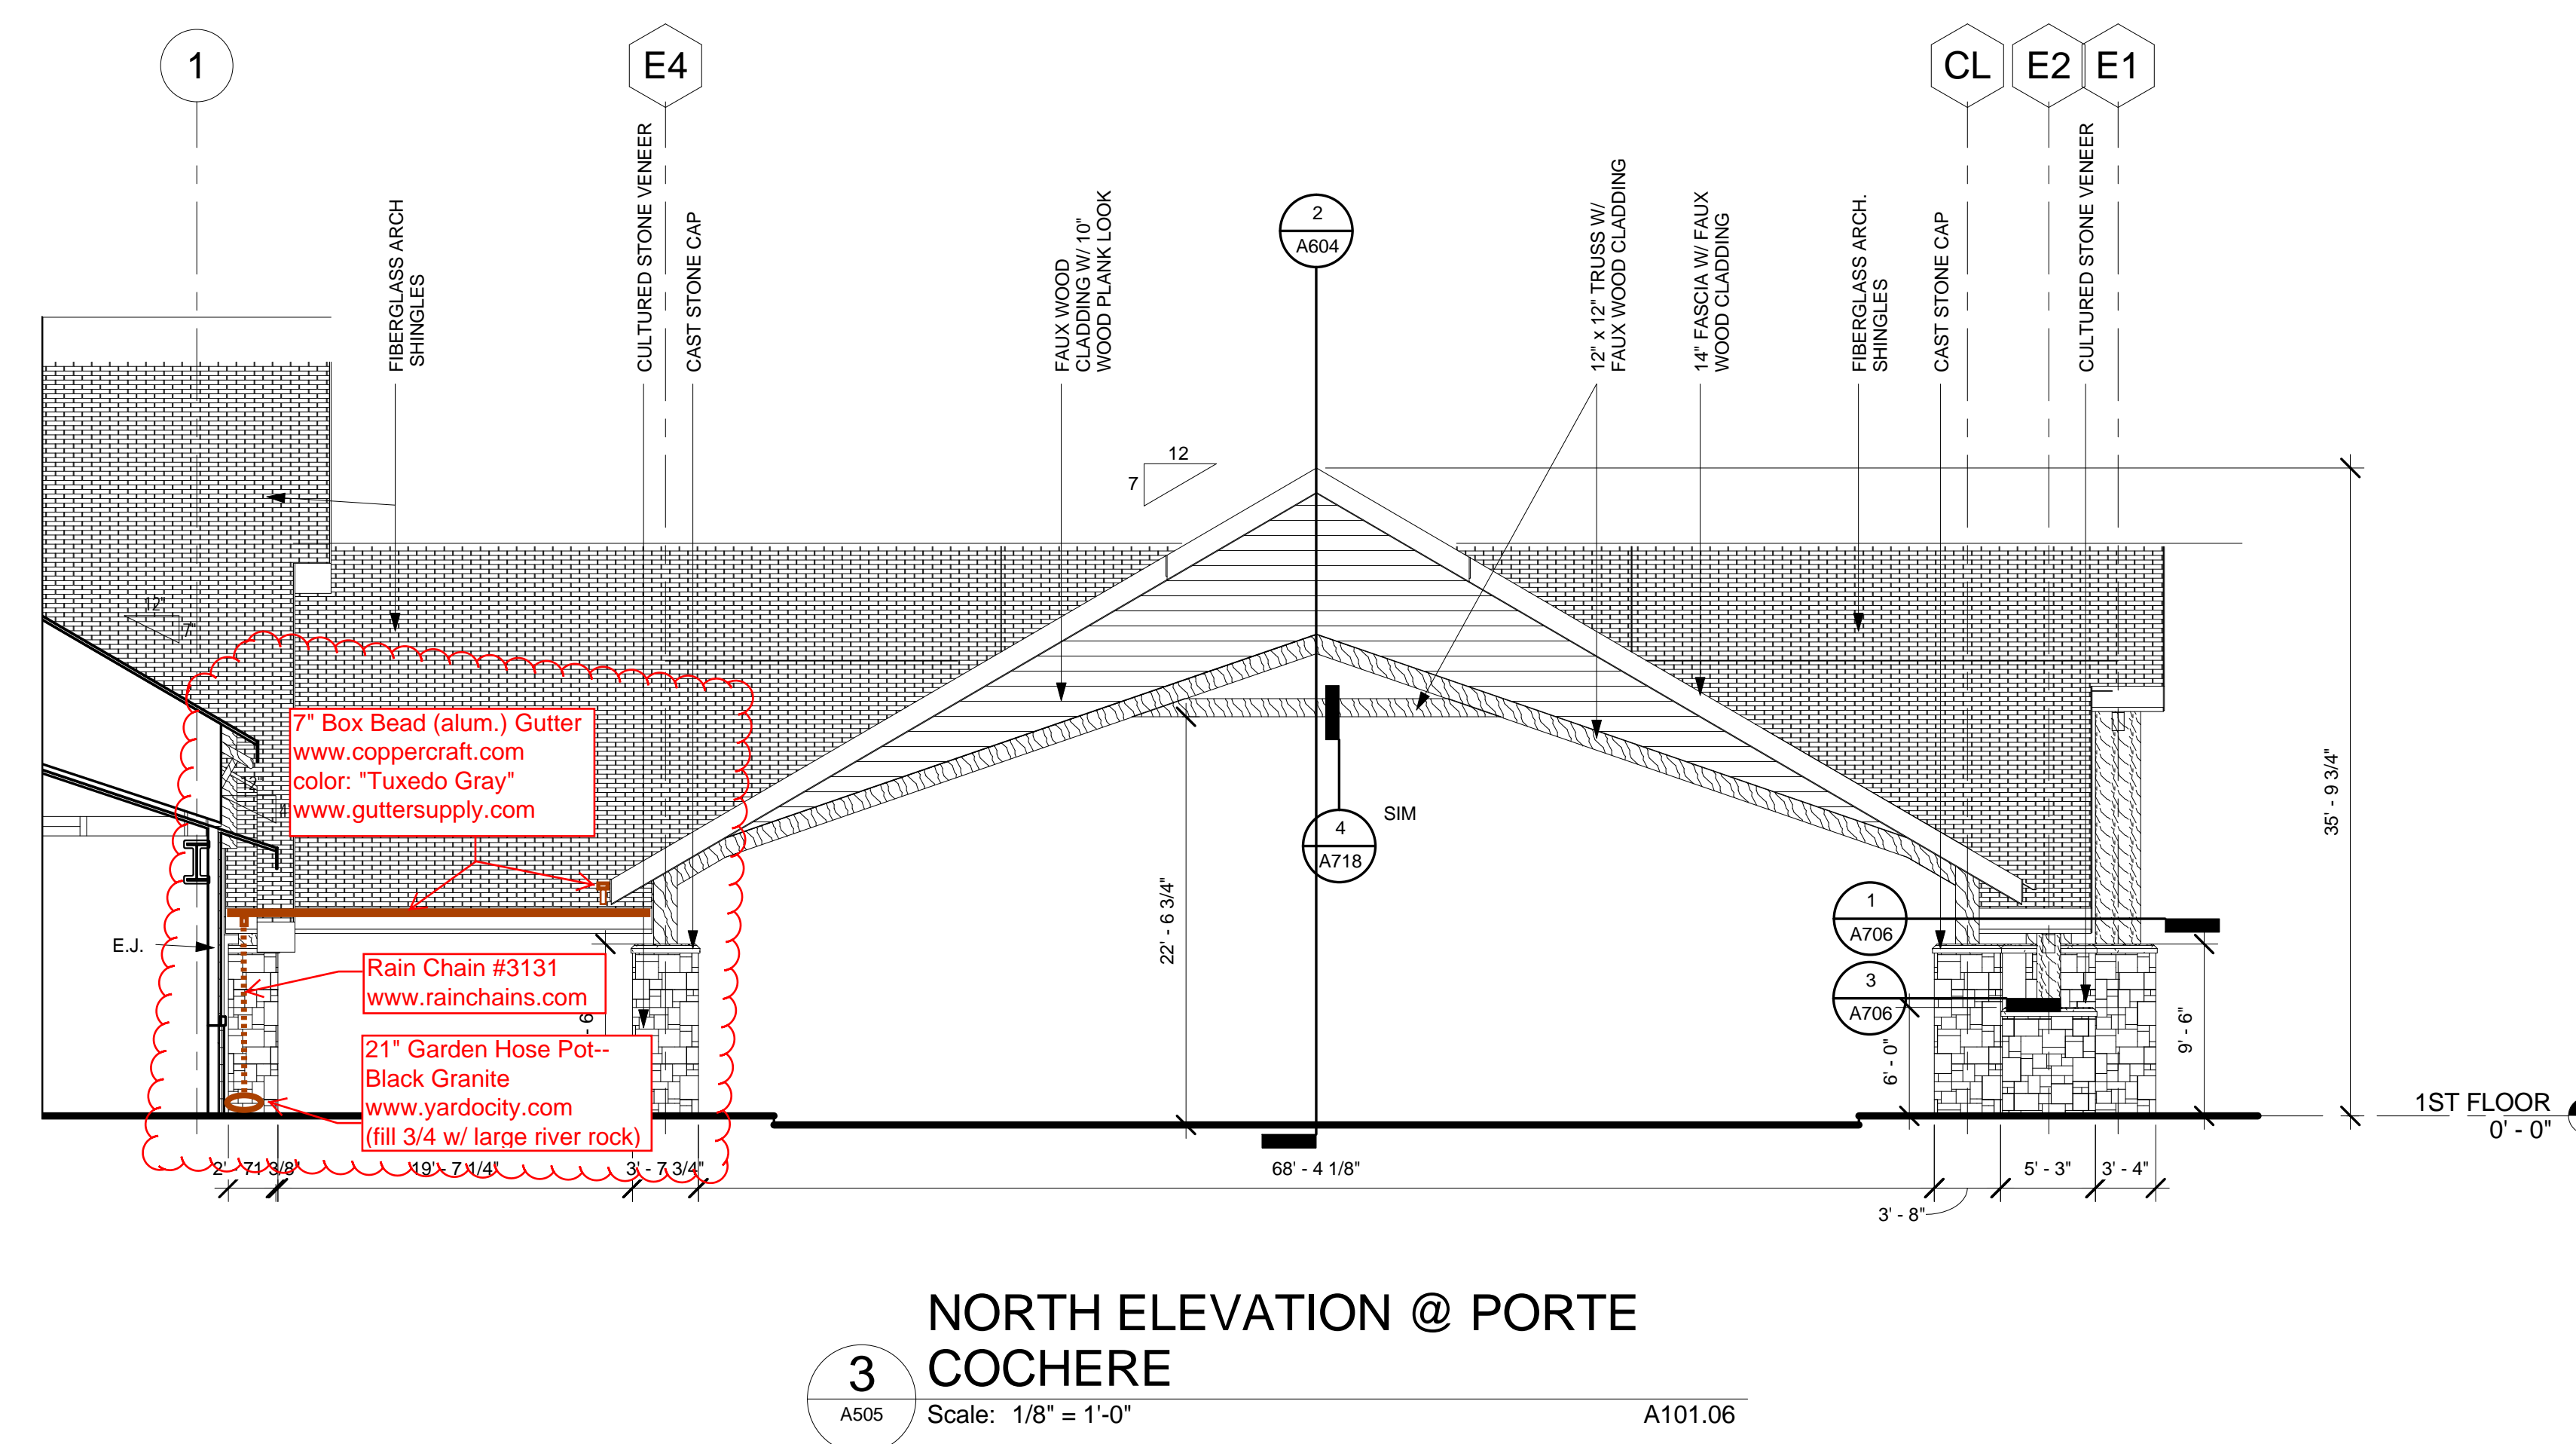


3 NORTH ELEVATION @ PORTE COCHERE

Scale: 1/8" = 1'-0"

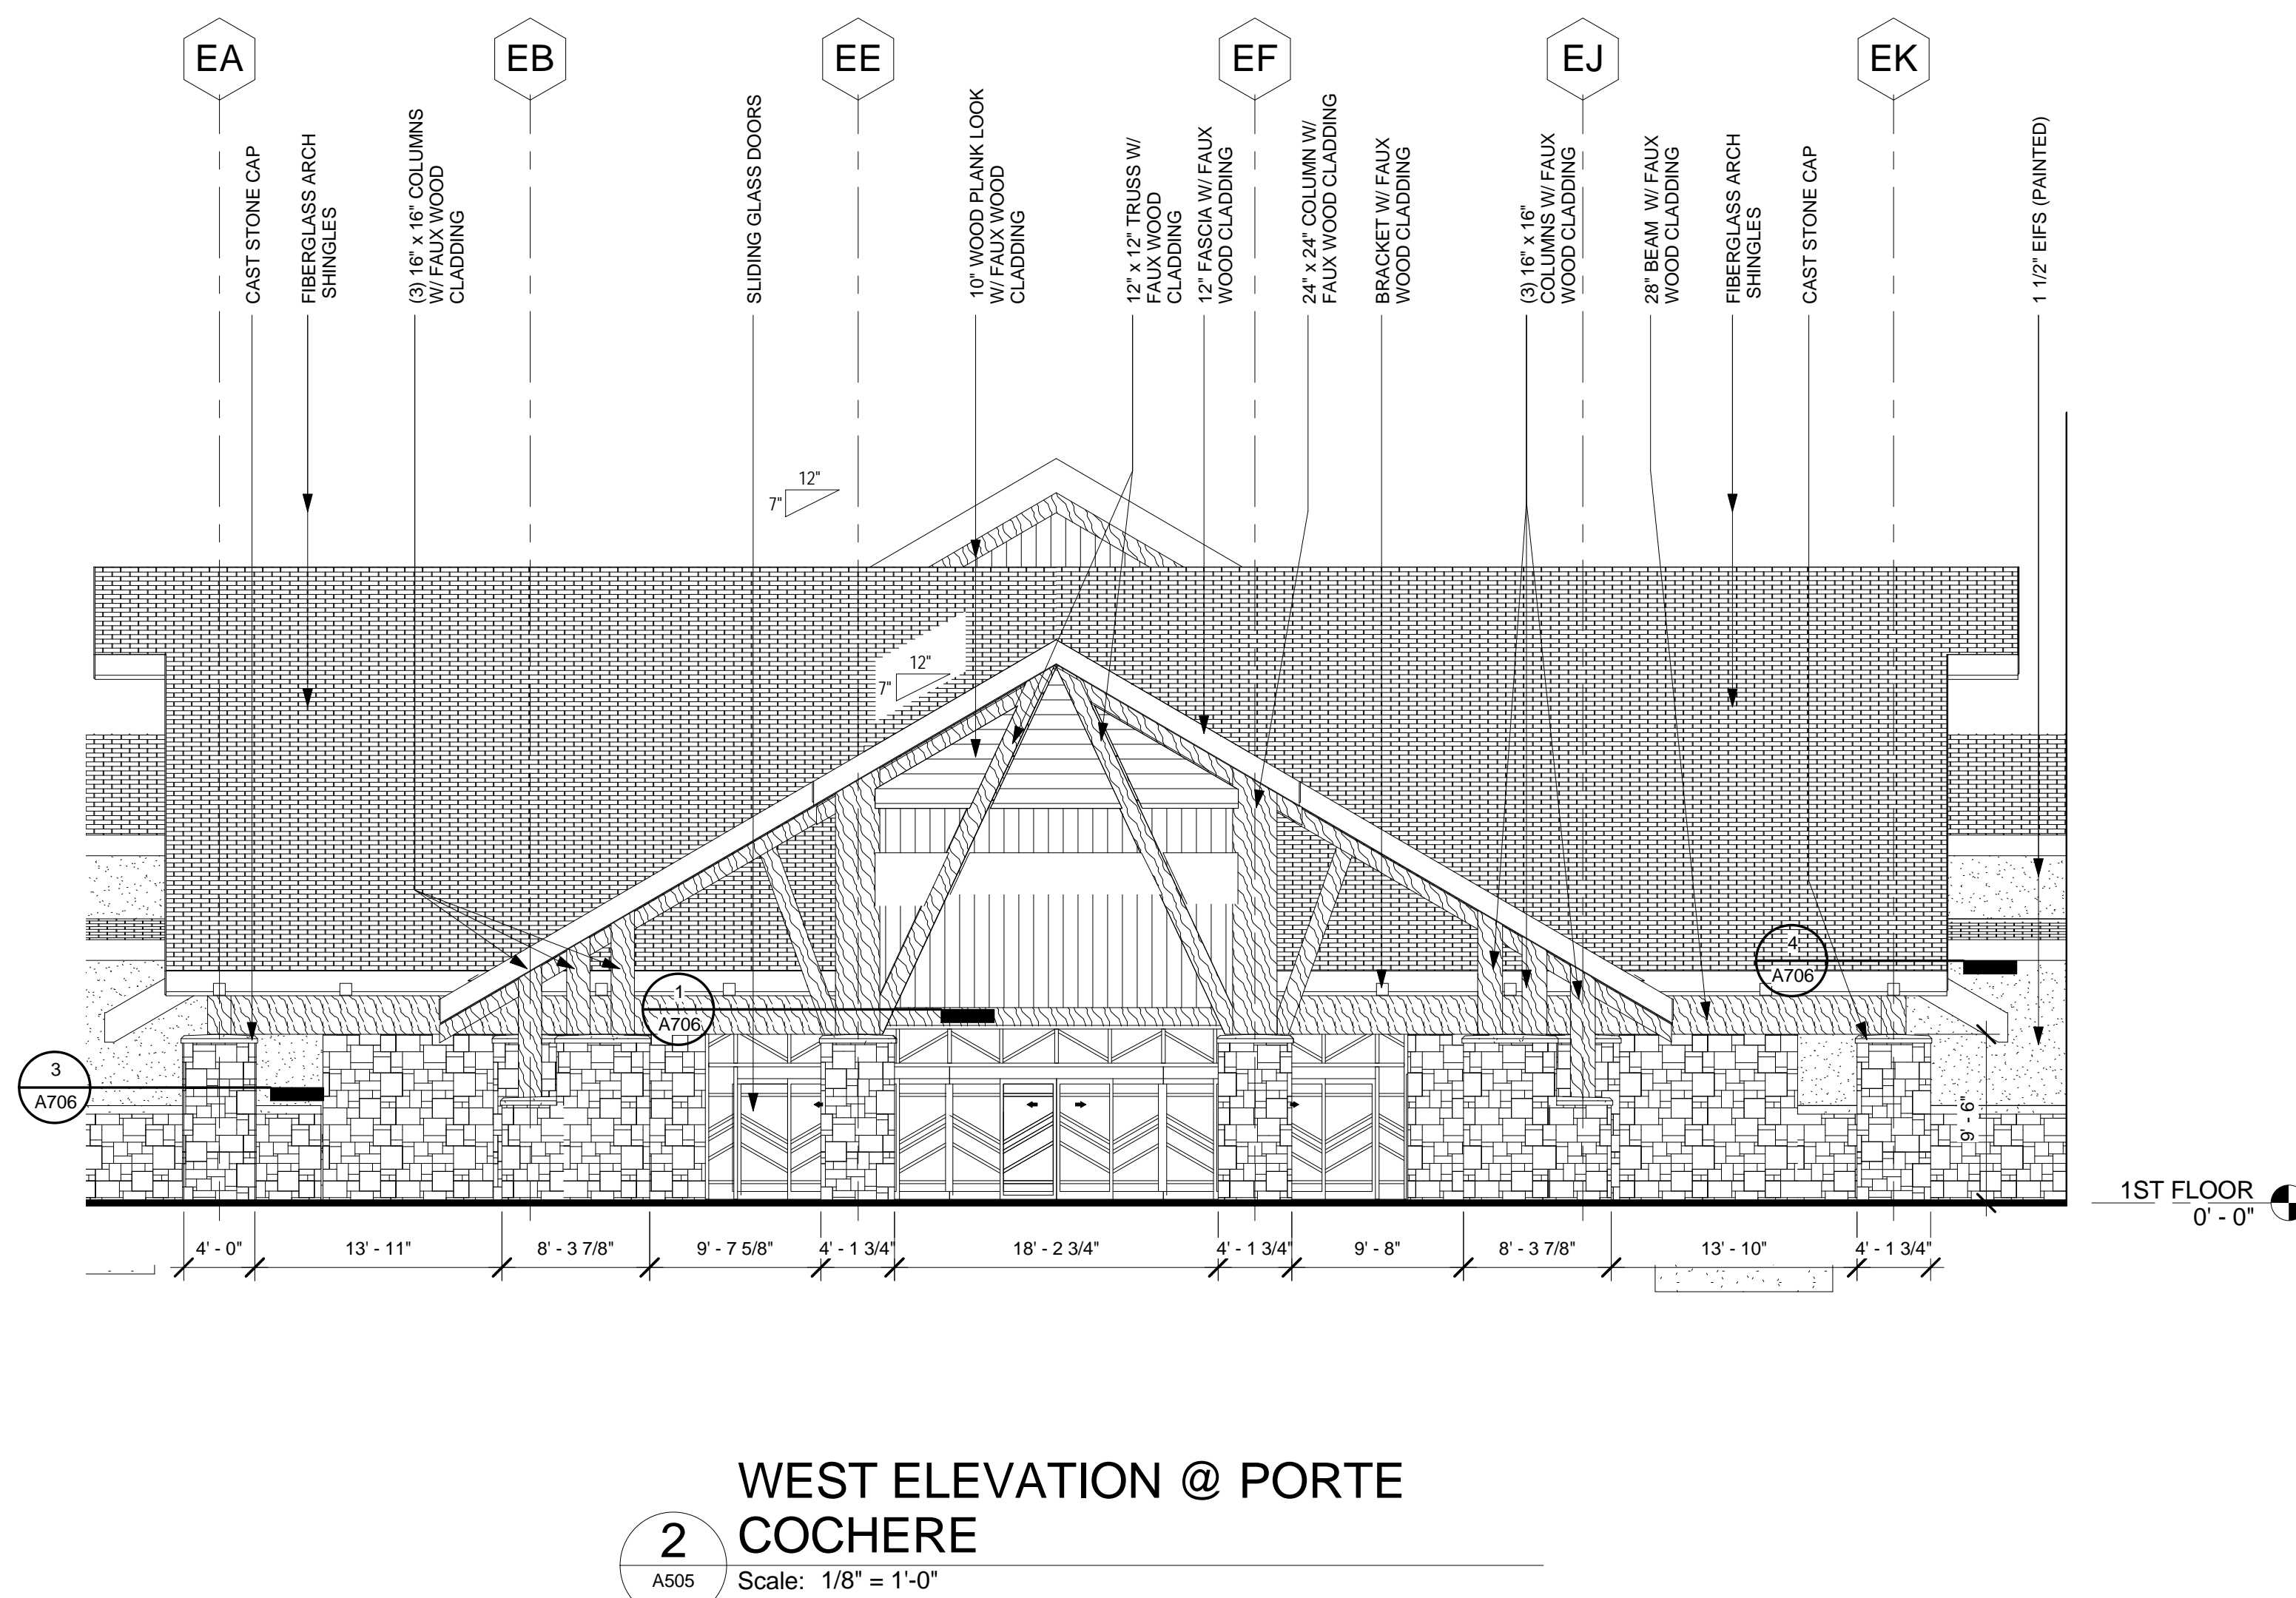

2 WEST ELEVATION @ PORTE COCHERE

Scale: 1/8" = 1'-0"

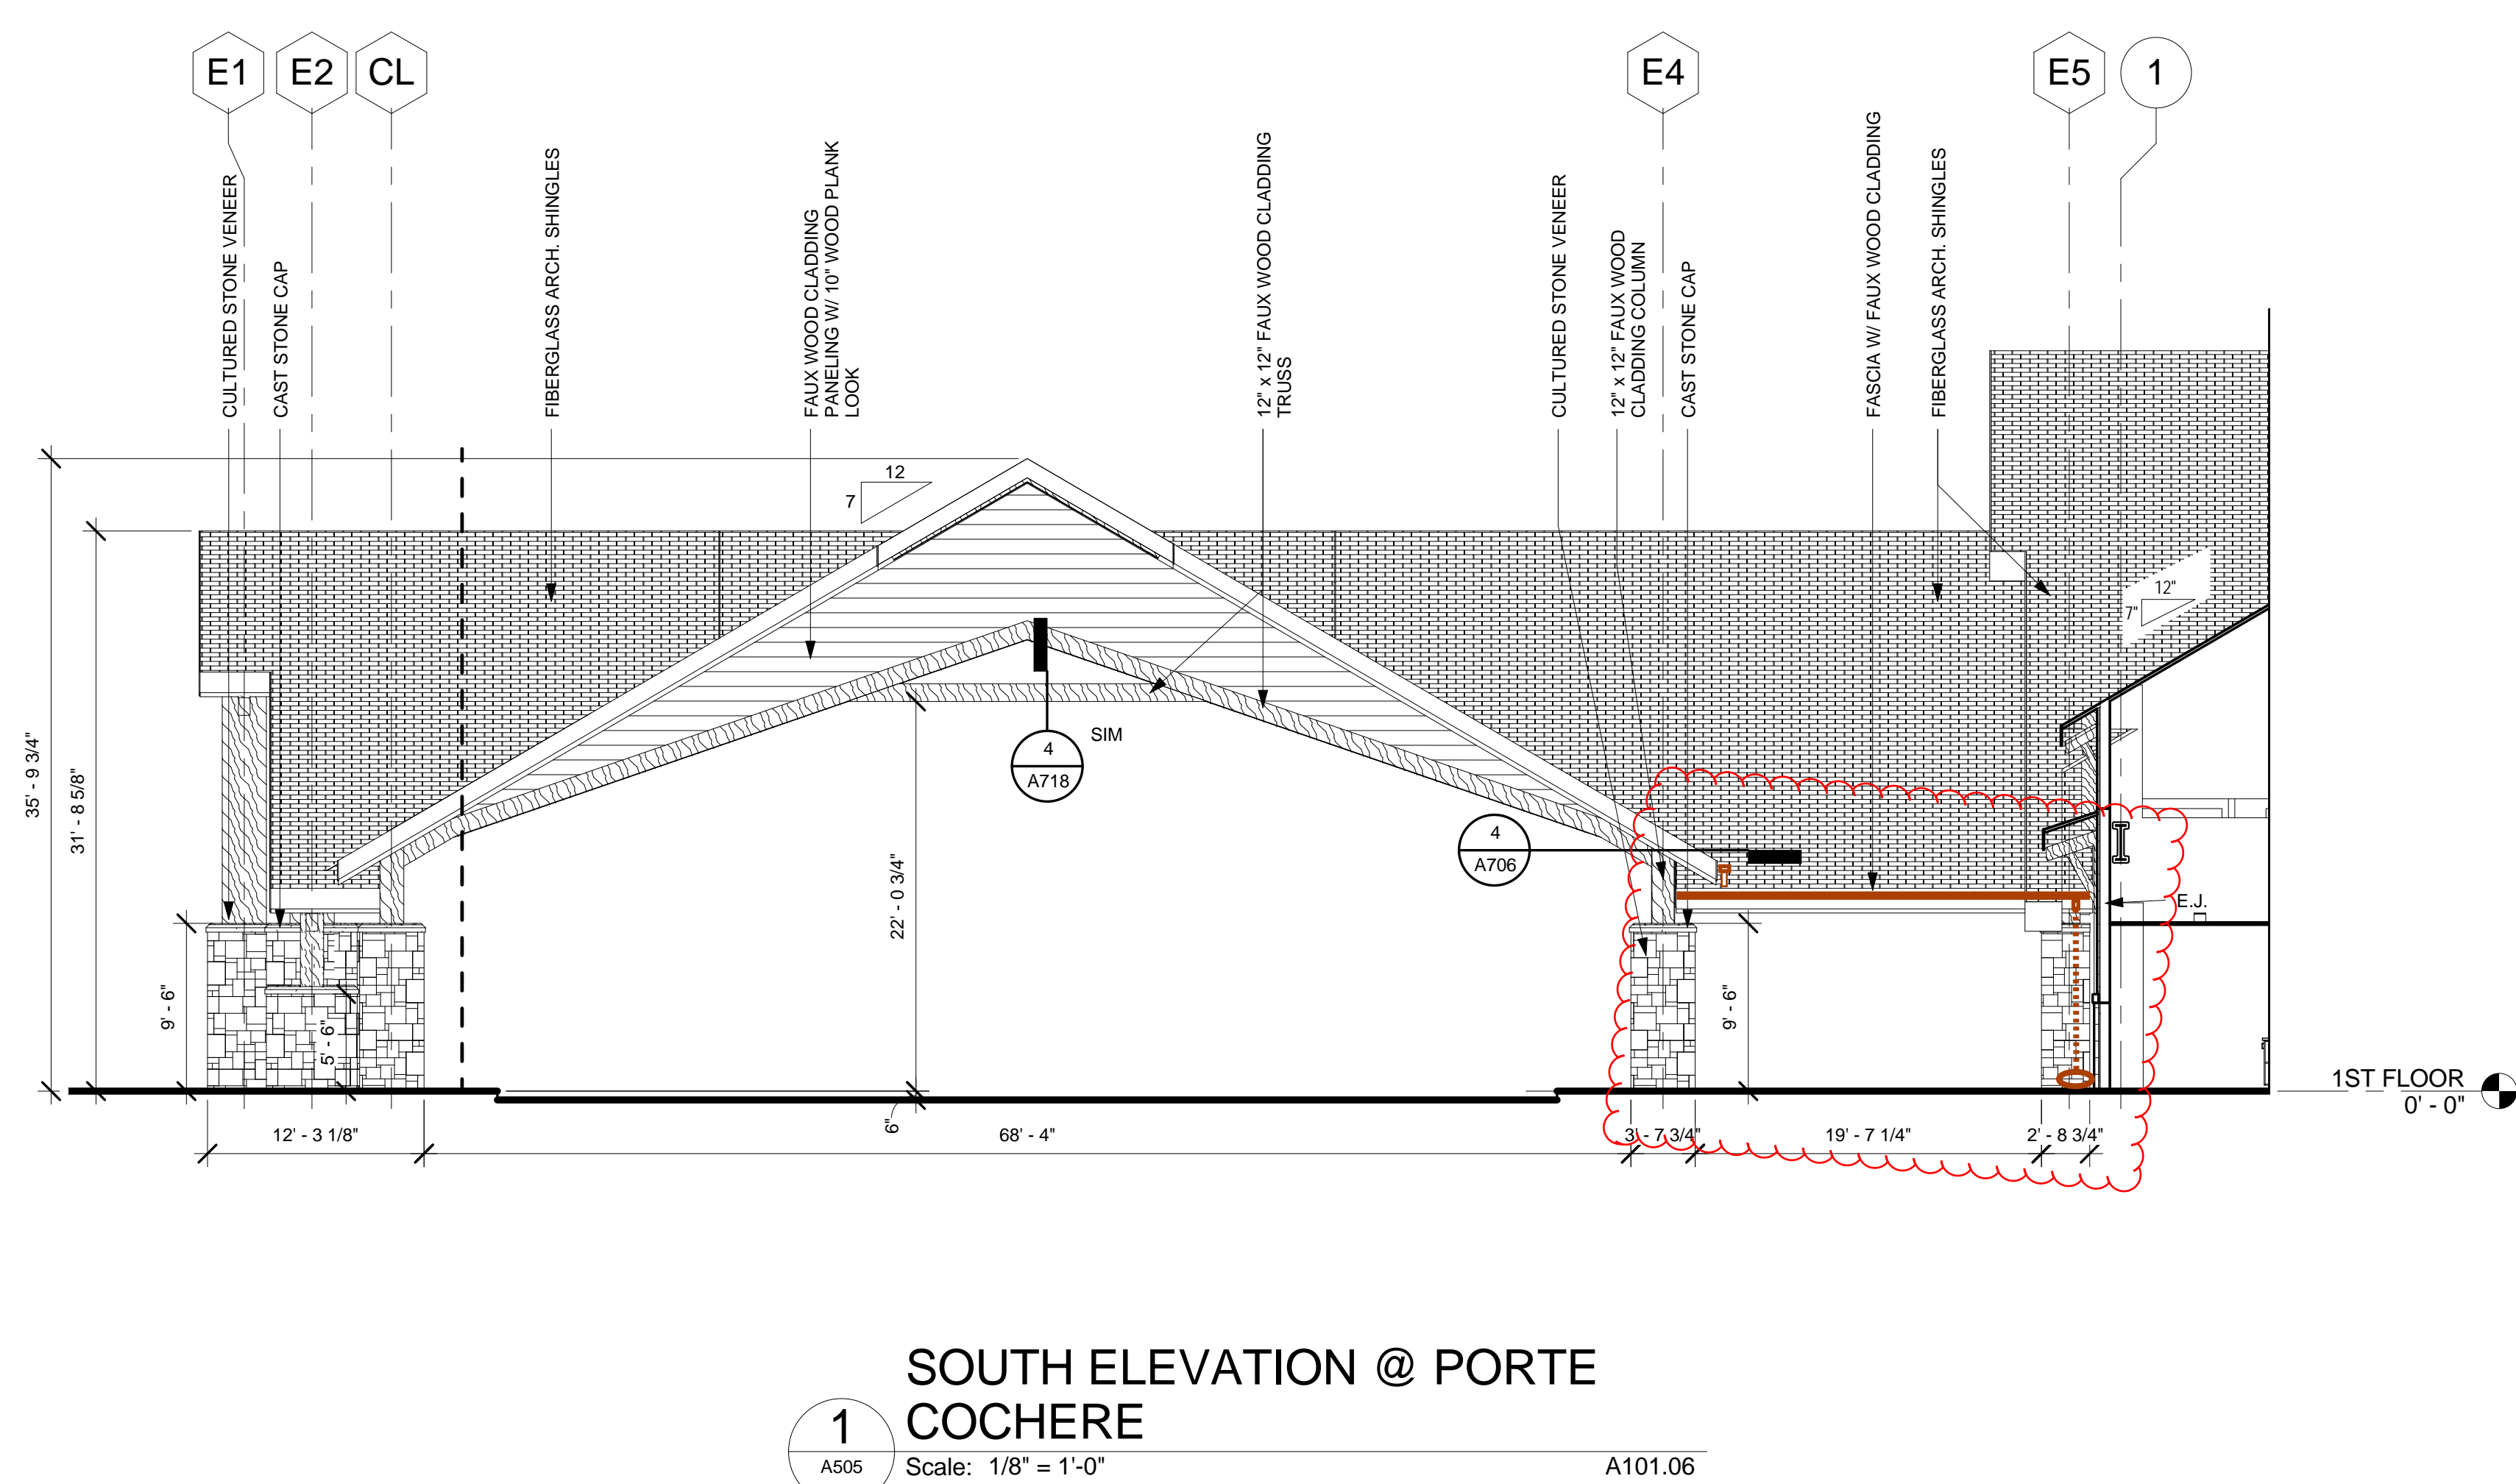

1 SOUTH ELEVATION @ PORTE COCHERE

Scale: 1/8" = 1'-0"