


**CHEROKEE CASINO
WEST SILOAM**
West Siloam Springs, Oklahoma

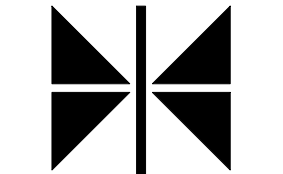

Thalden-Boyd-Emery Architects, LLC

A Native American Firm

16 East 16th Street Suite 500
Tulsa, OK 74119
918.587.7445

8085 Manchester Road
St. Louis, Mo. 63144
314.727.7000

Las Vegas, NV

© COPYRIGHT 2007
THESE DESIGNS AND DRAWINGS ARE COPY RIGHTS AND REMAIN THE PROPERTY OF THALDEN-BOYD-EMERY ARCHITECTS, LLC. THEY MAY NOT BE COPIED OR REPRODUCED WITHOUT WRITTEN CONSENT.

Consultants:

Seal:

Key Plan:

Revisions:

No.	Description	Date
1	Addendum 1	9-26-07

Sheet Name:

**Exterior Elevations -
Lightboxes**


Project Number: 2005-07

Date: _____ Author
Drawn By: _____ Checker
Checked By: _____


Sheet Number:

A507


10/12/2007 2:28:31 PM

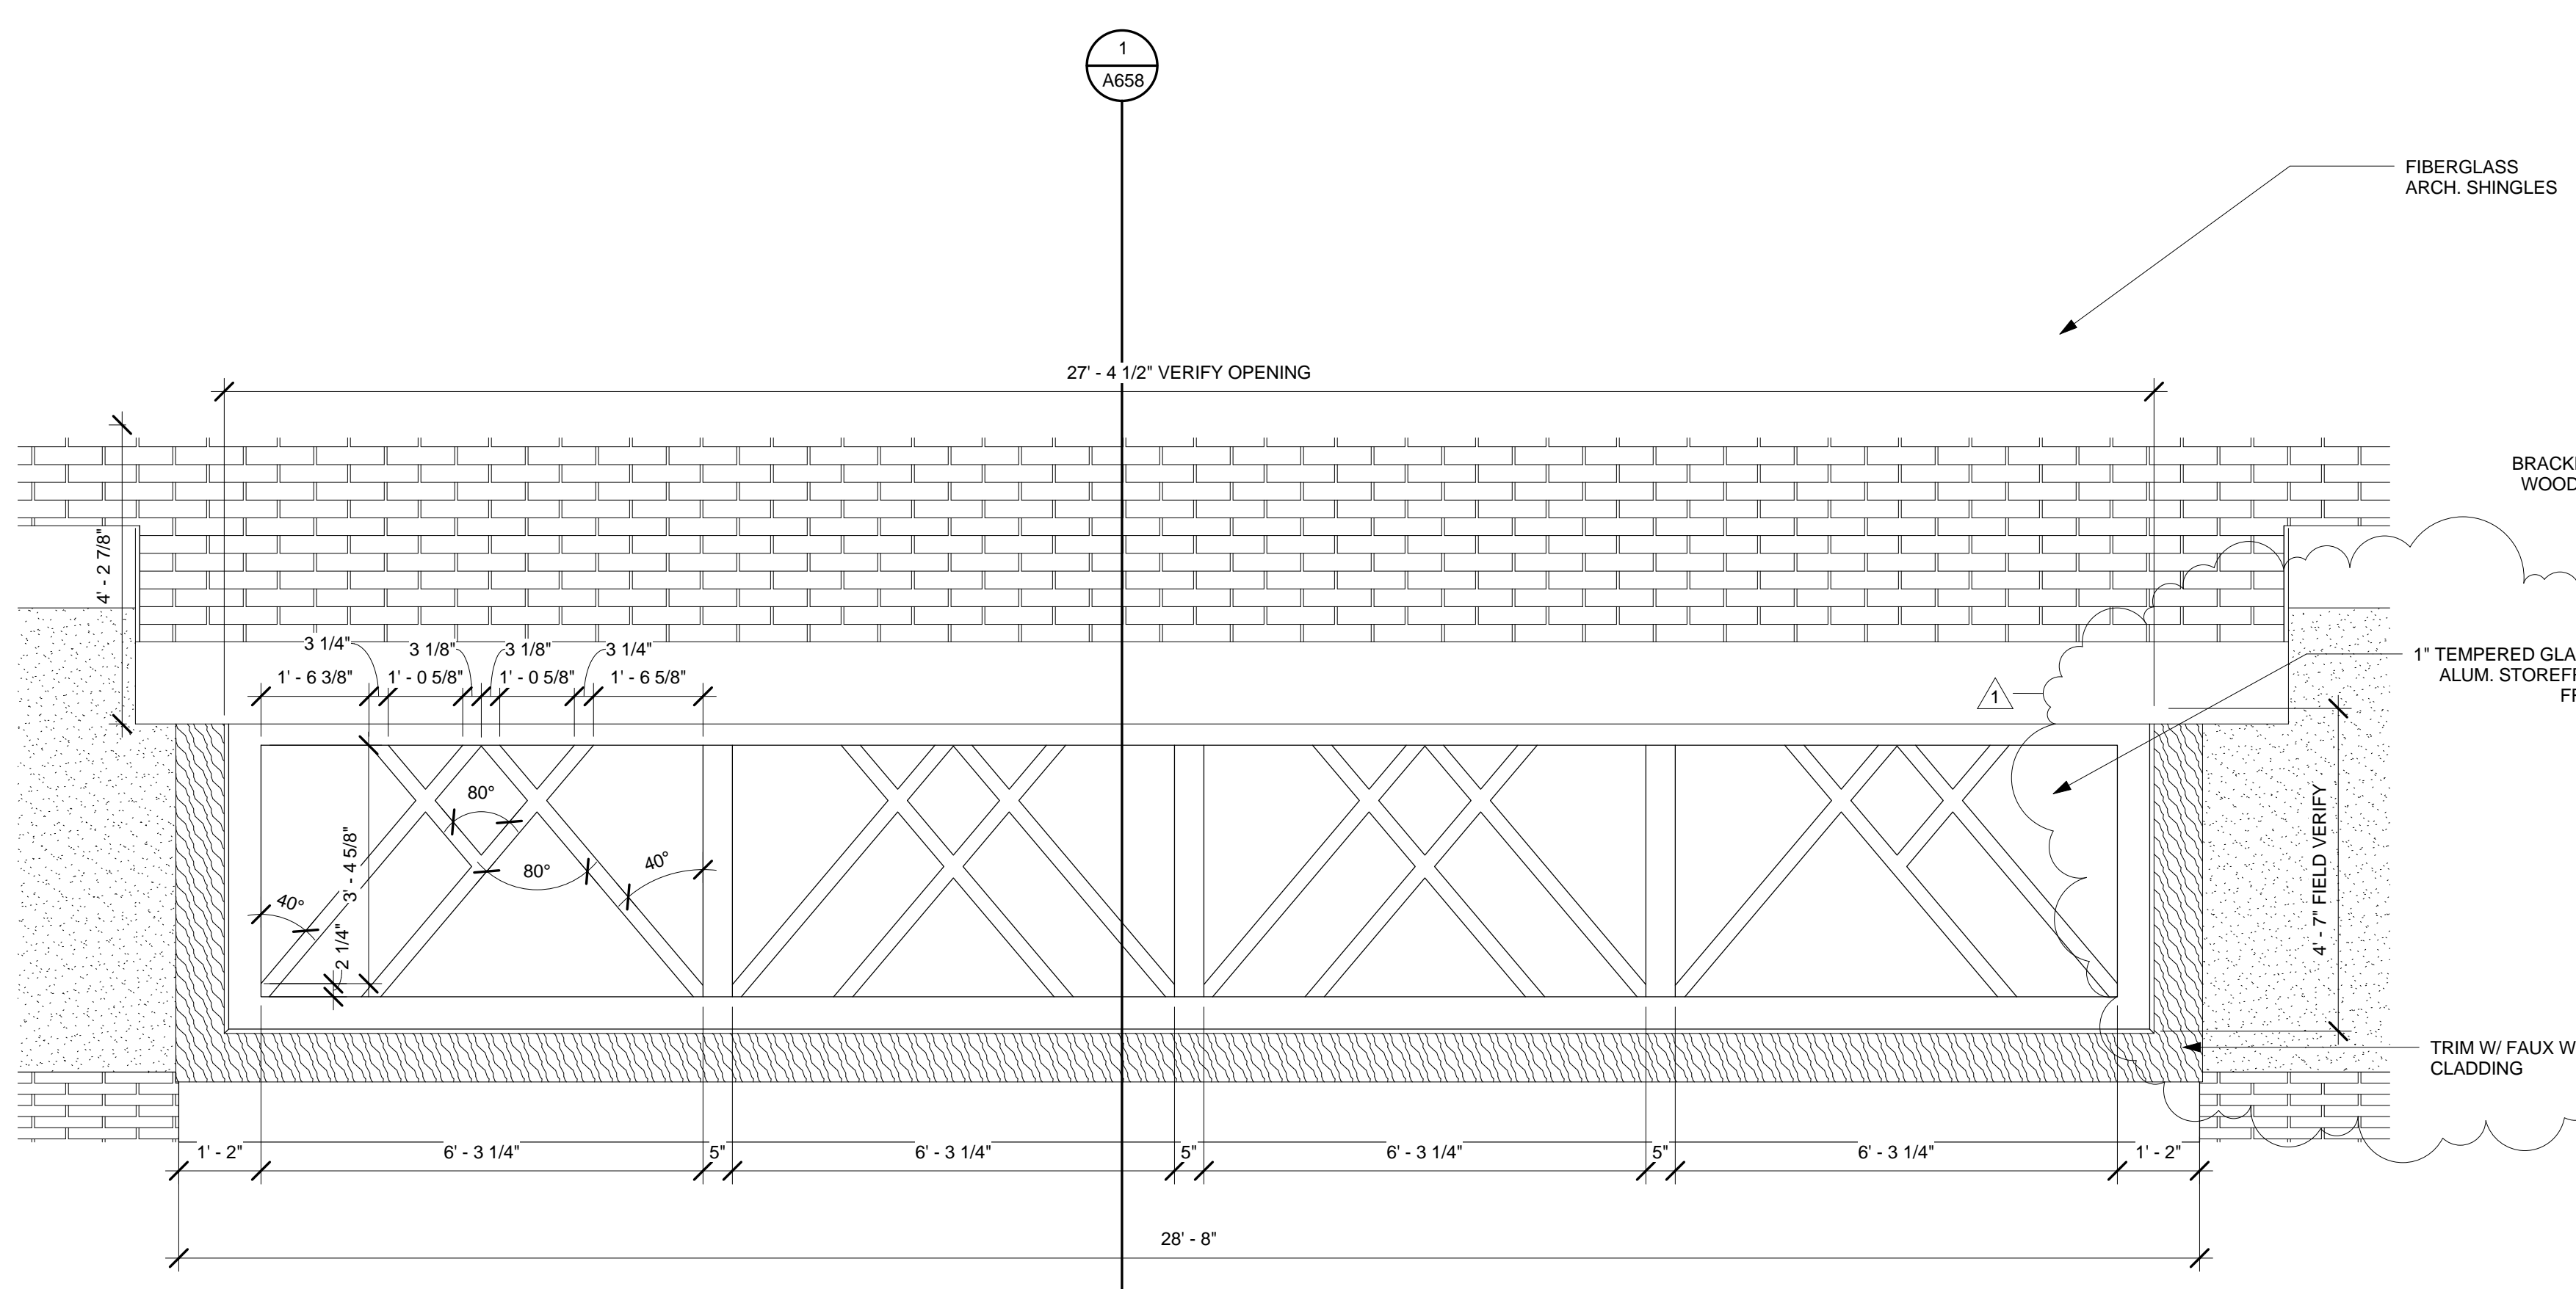


4 ELEVATION @ LIGHT BOX-9
A507 Scale: 1/2" = 1'-0" A501

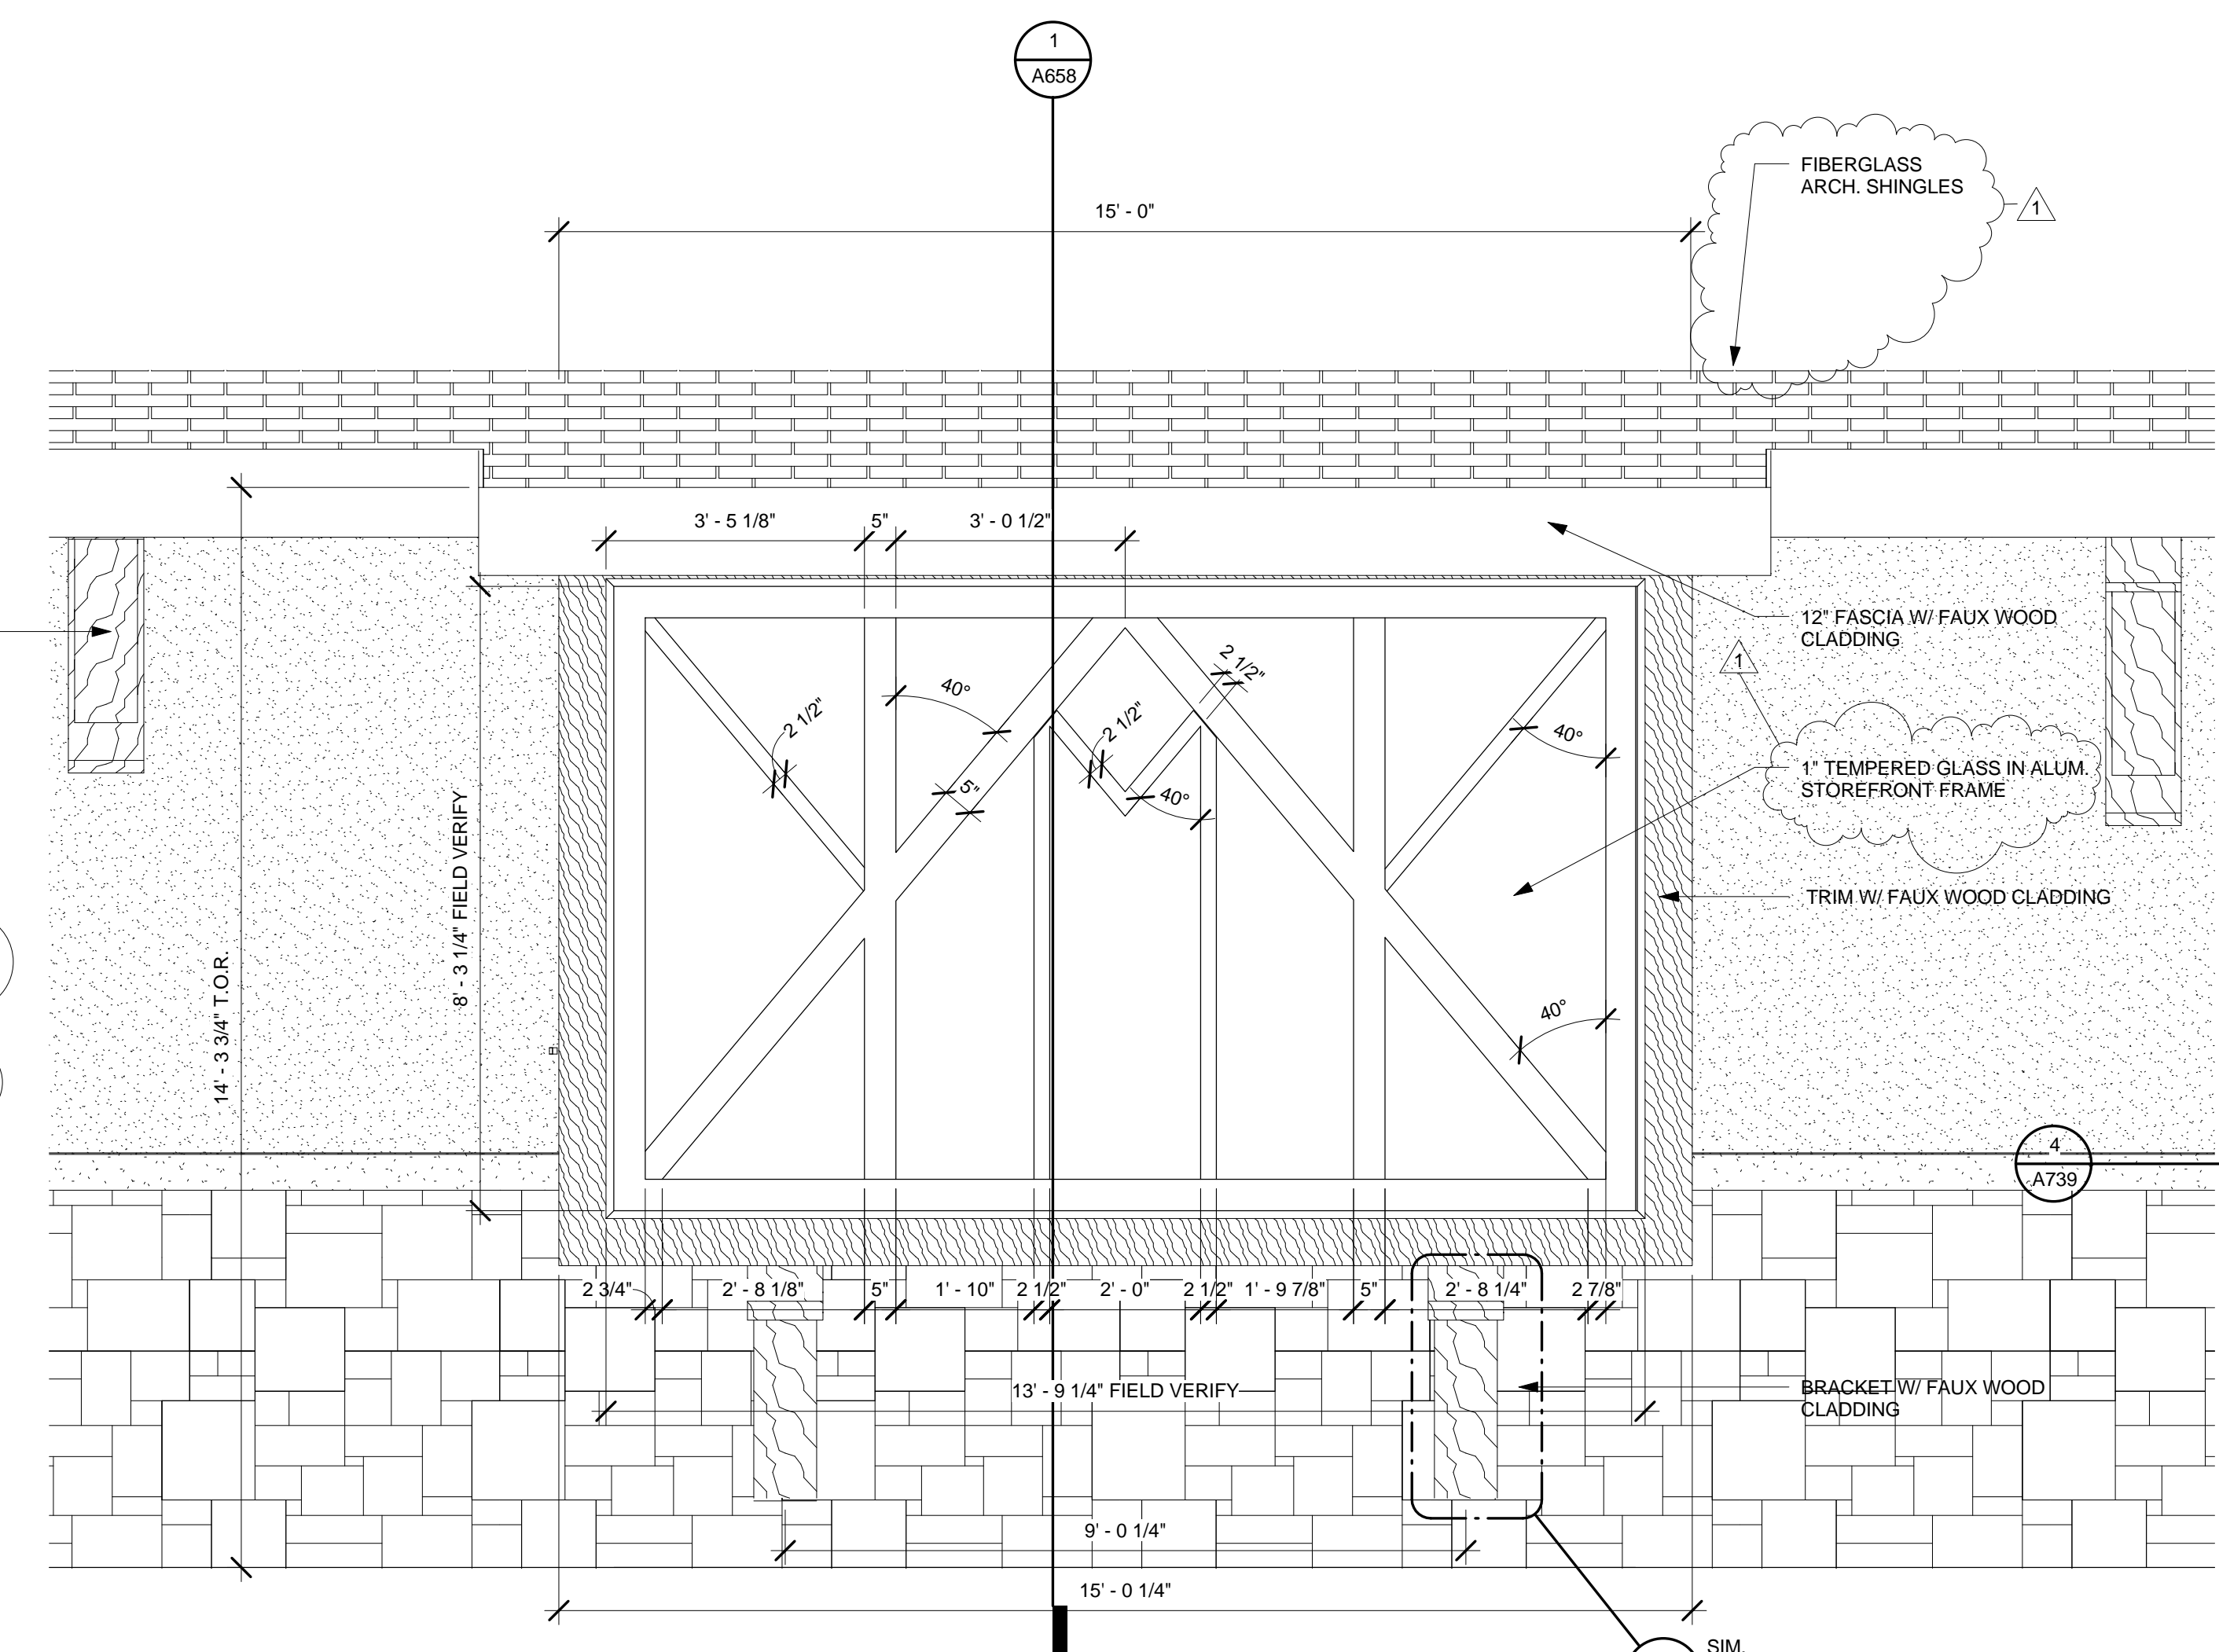

3 ELEVATION @ LIGHT BOX-8
A507 Scale: 1/2" = 1'-0" A501

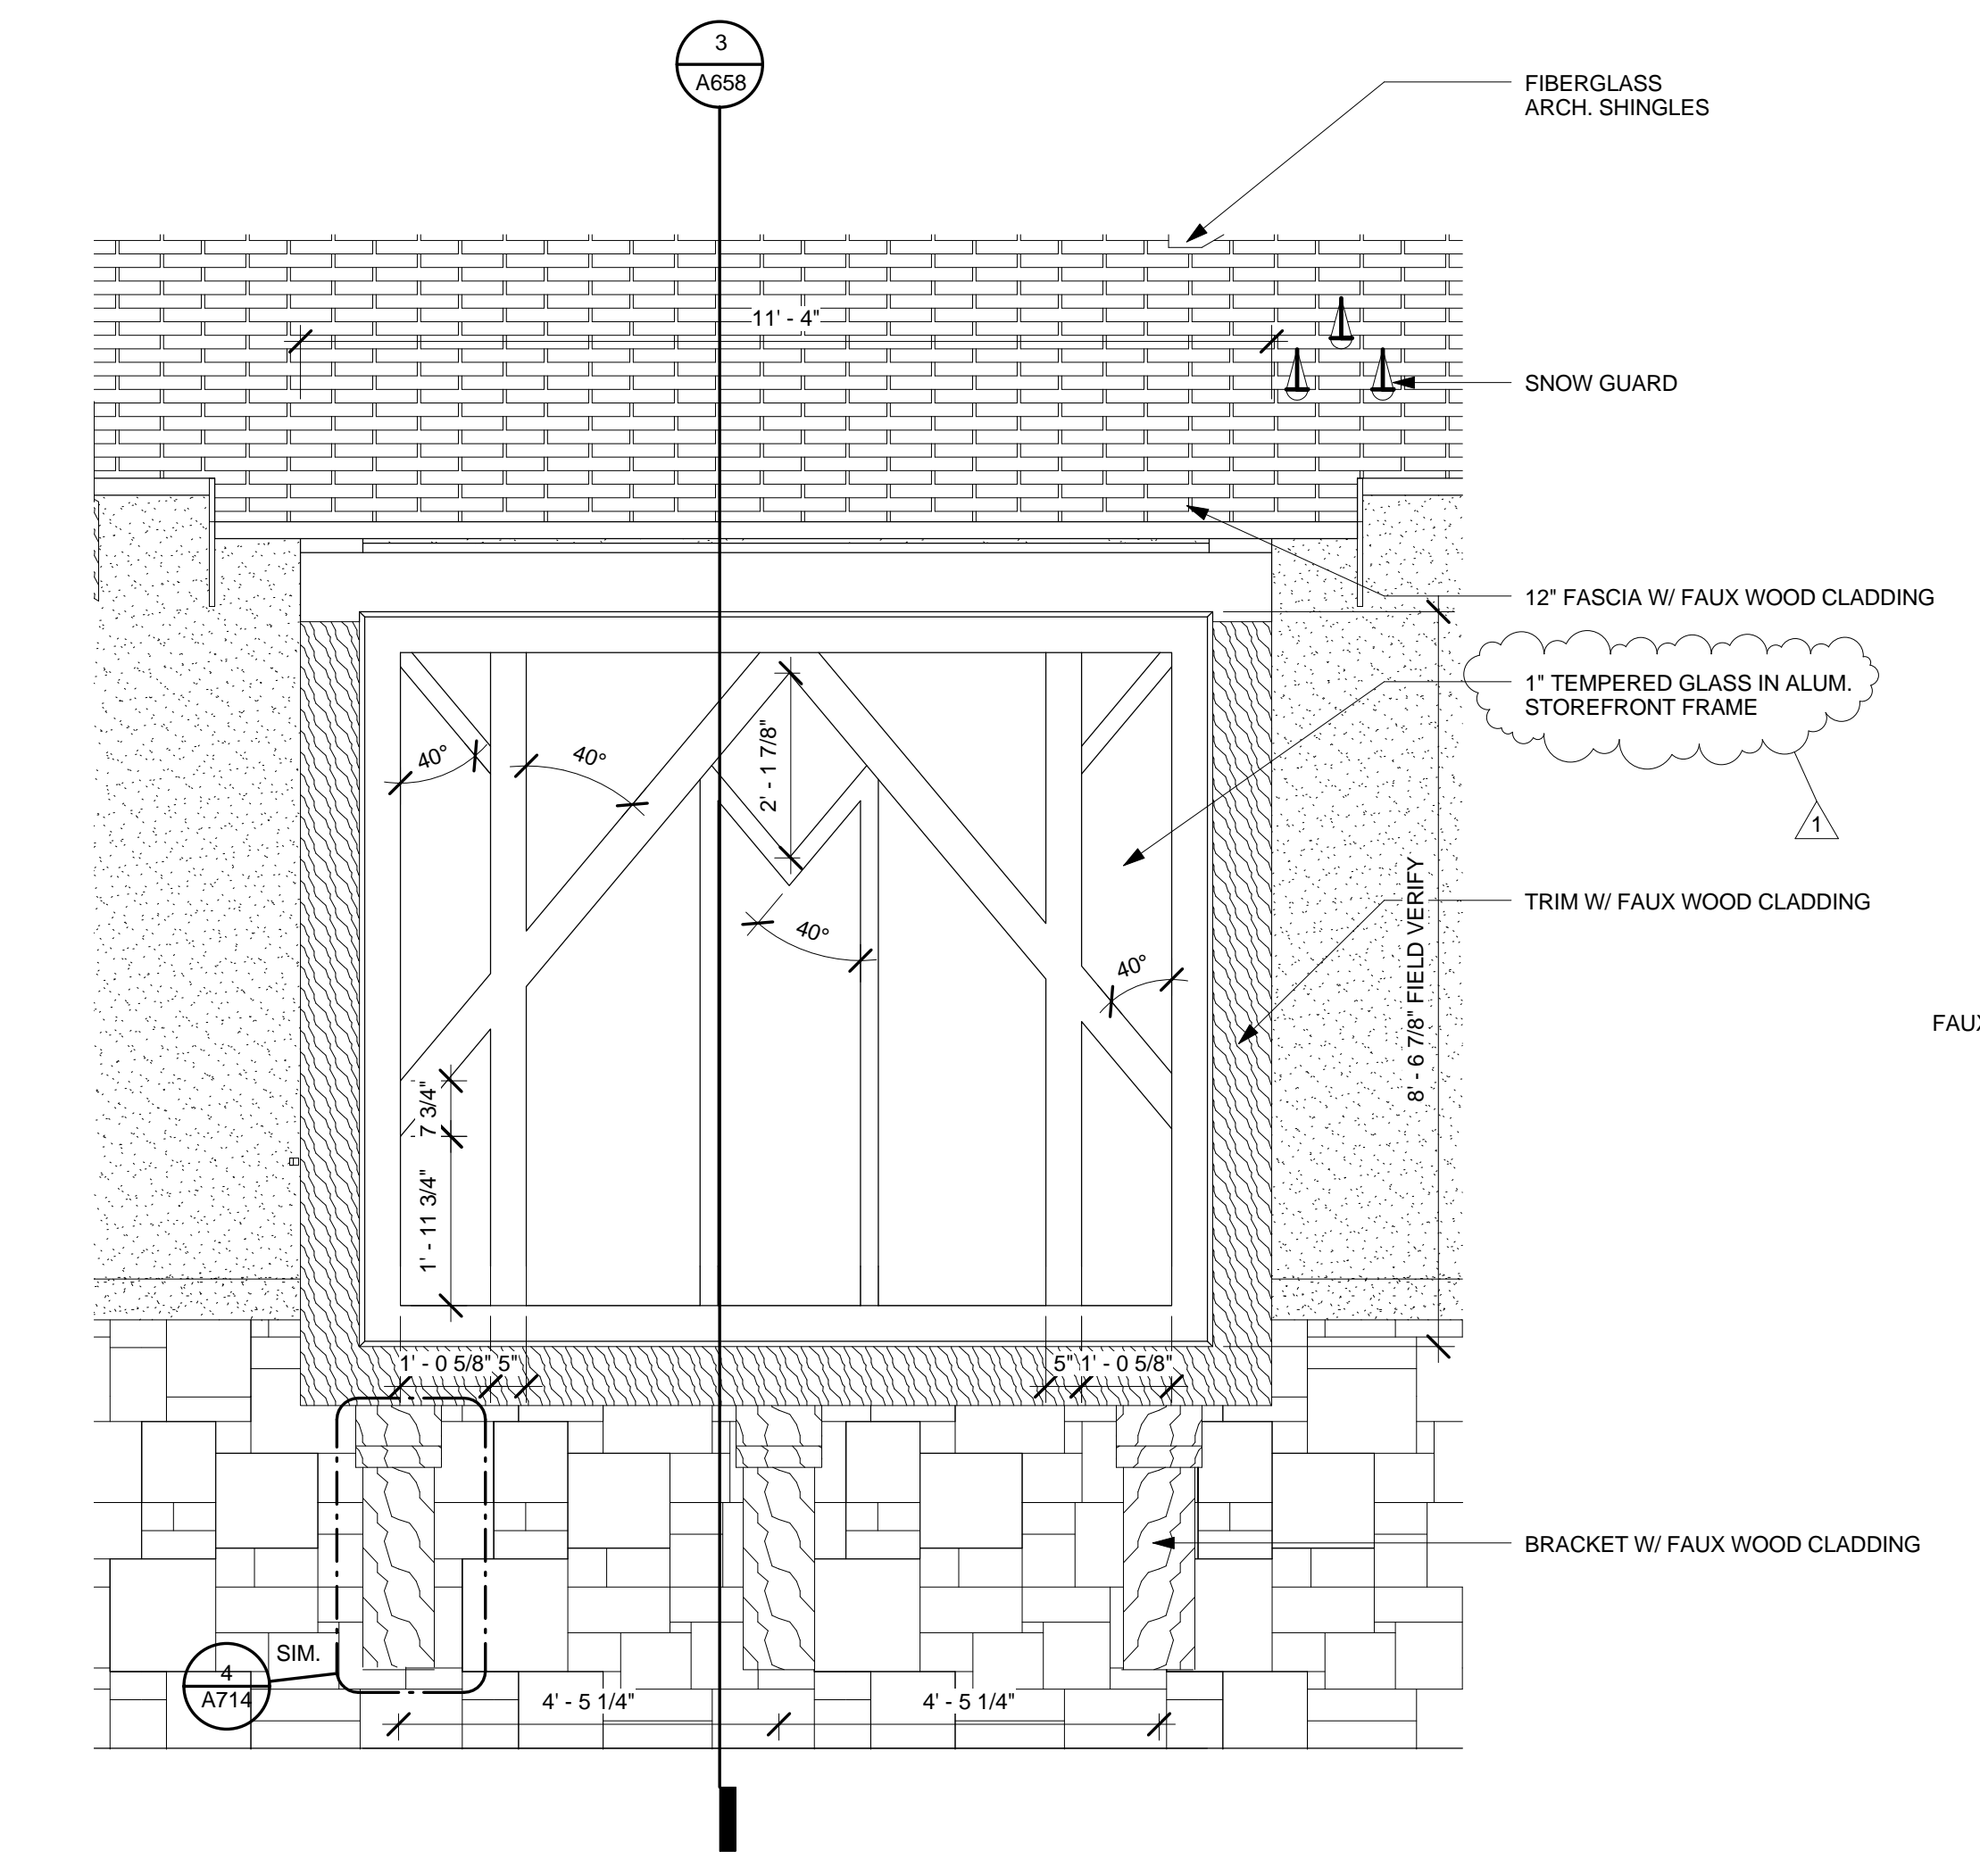

2 ELEVATION @ LIGHT BOX-5
A507 Scale: 1/2" = 1'-0" A501

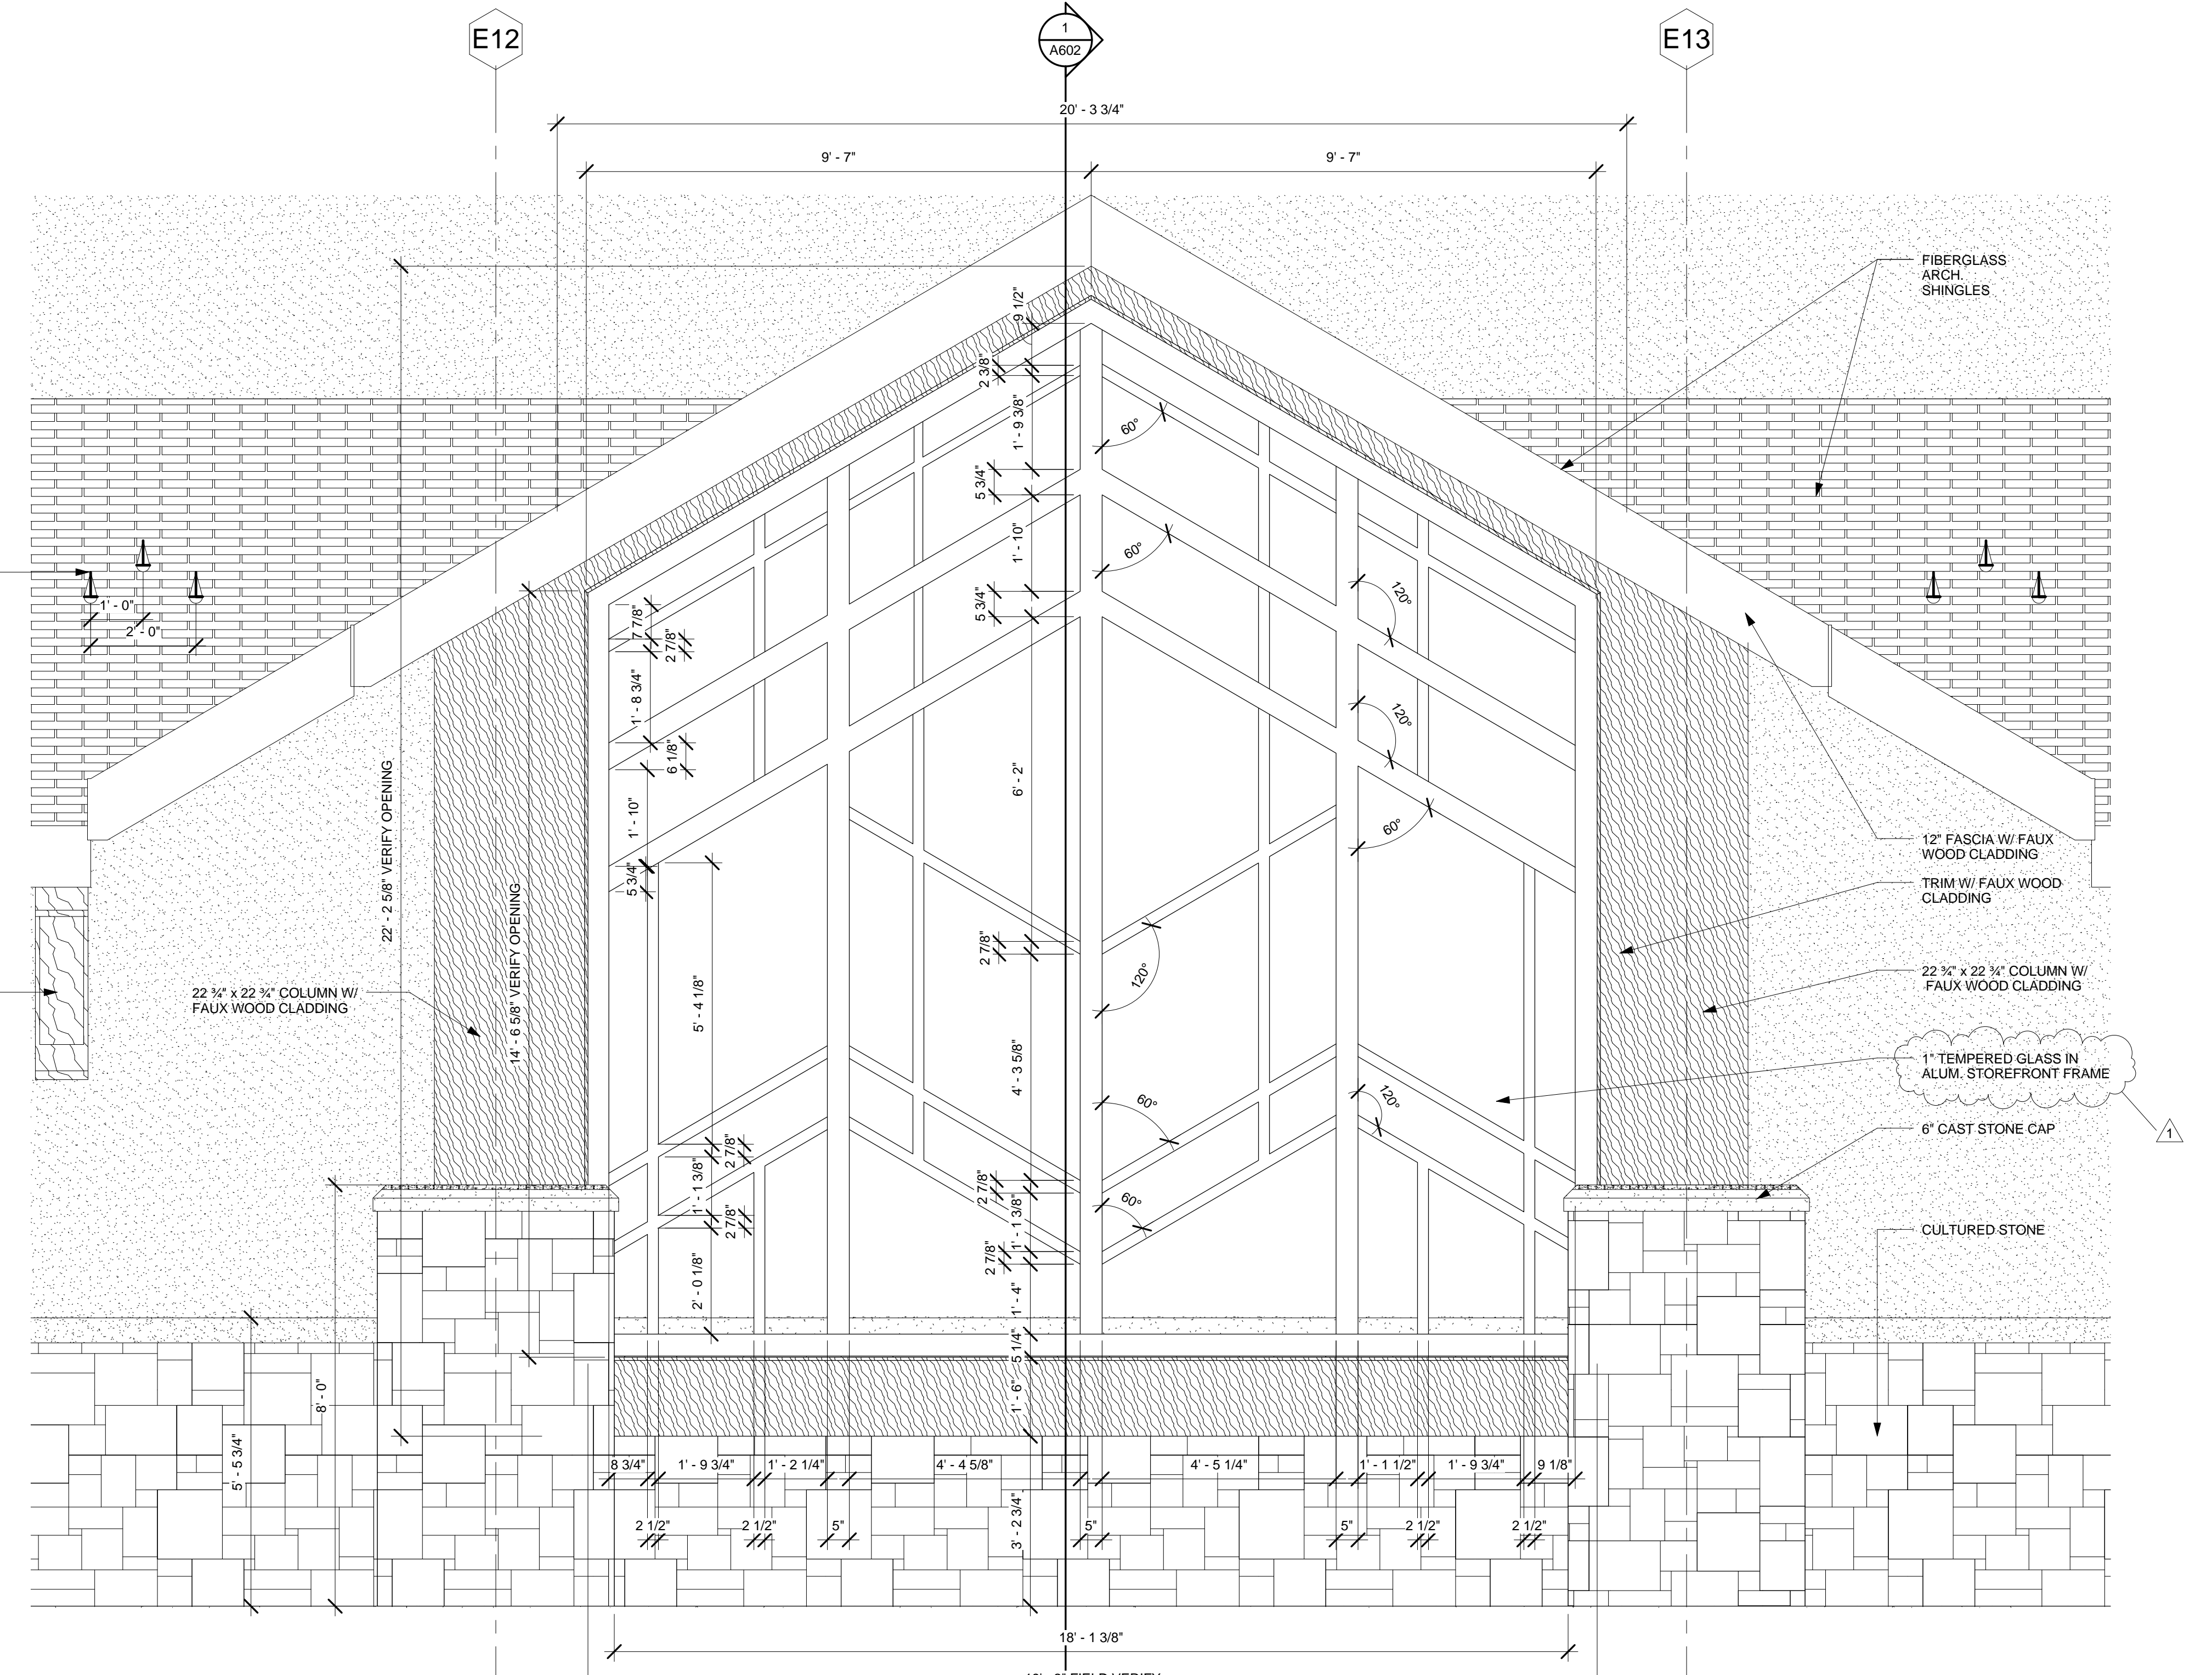

1 ELEVATION @ LIGHT BOX-4
A507 Scale: 1/2" = 1'-0" A501