



3 SECTION @ LIGHT BOX-3
Scale: 1/2" = 1'-0"

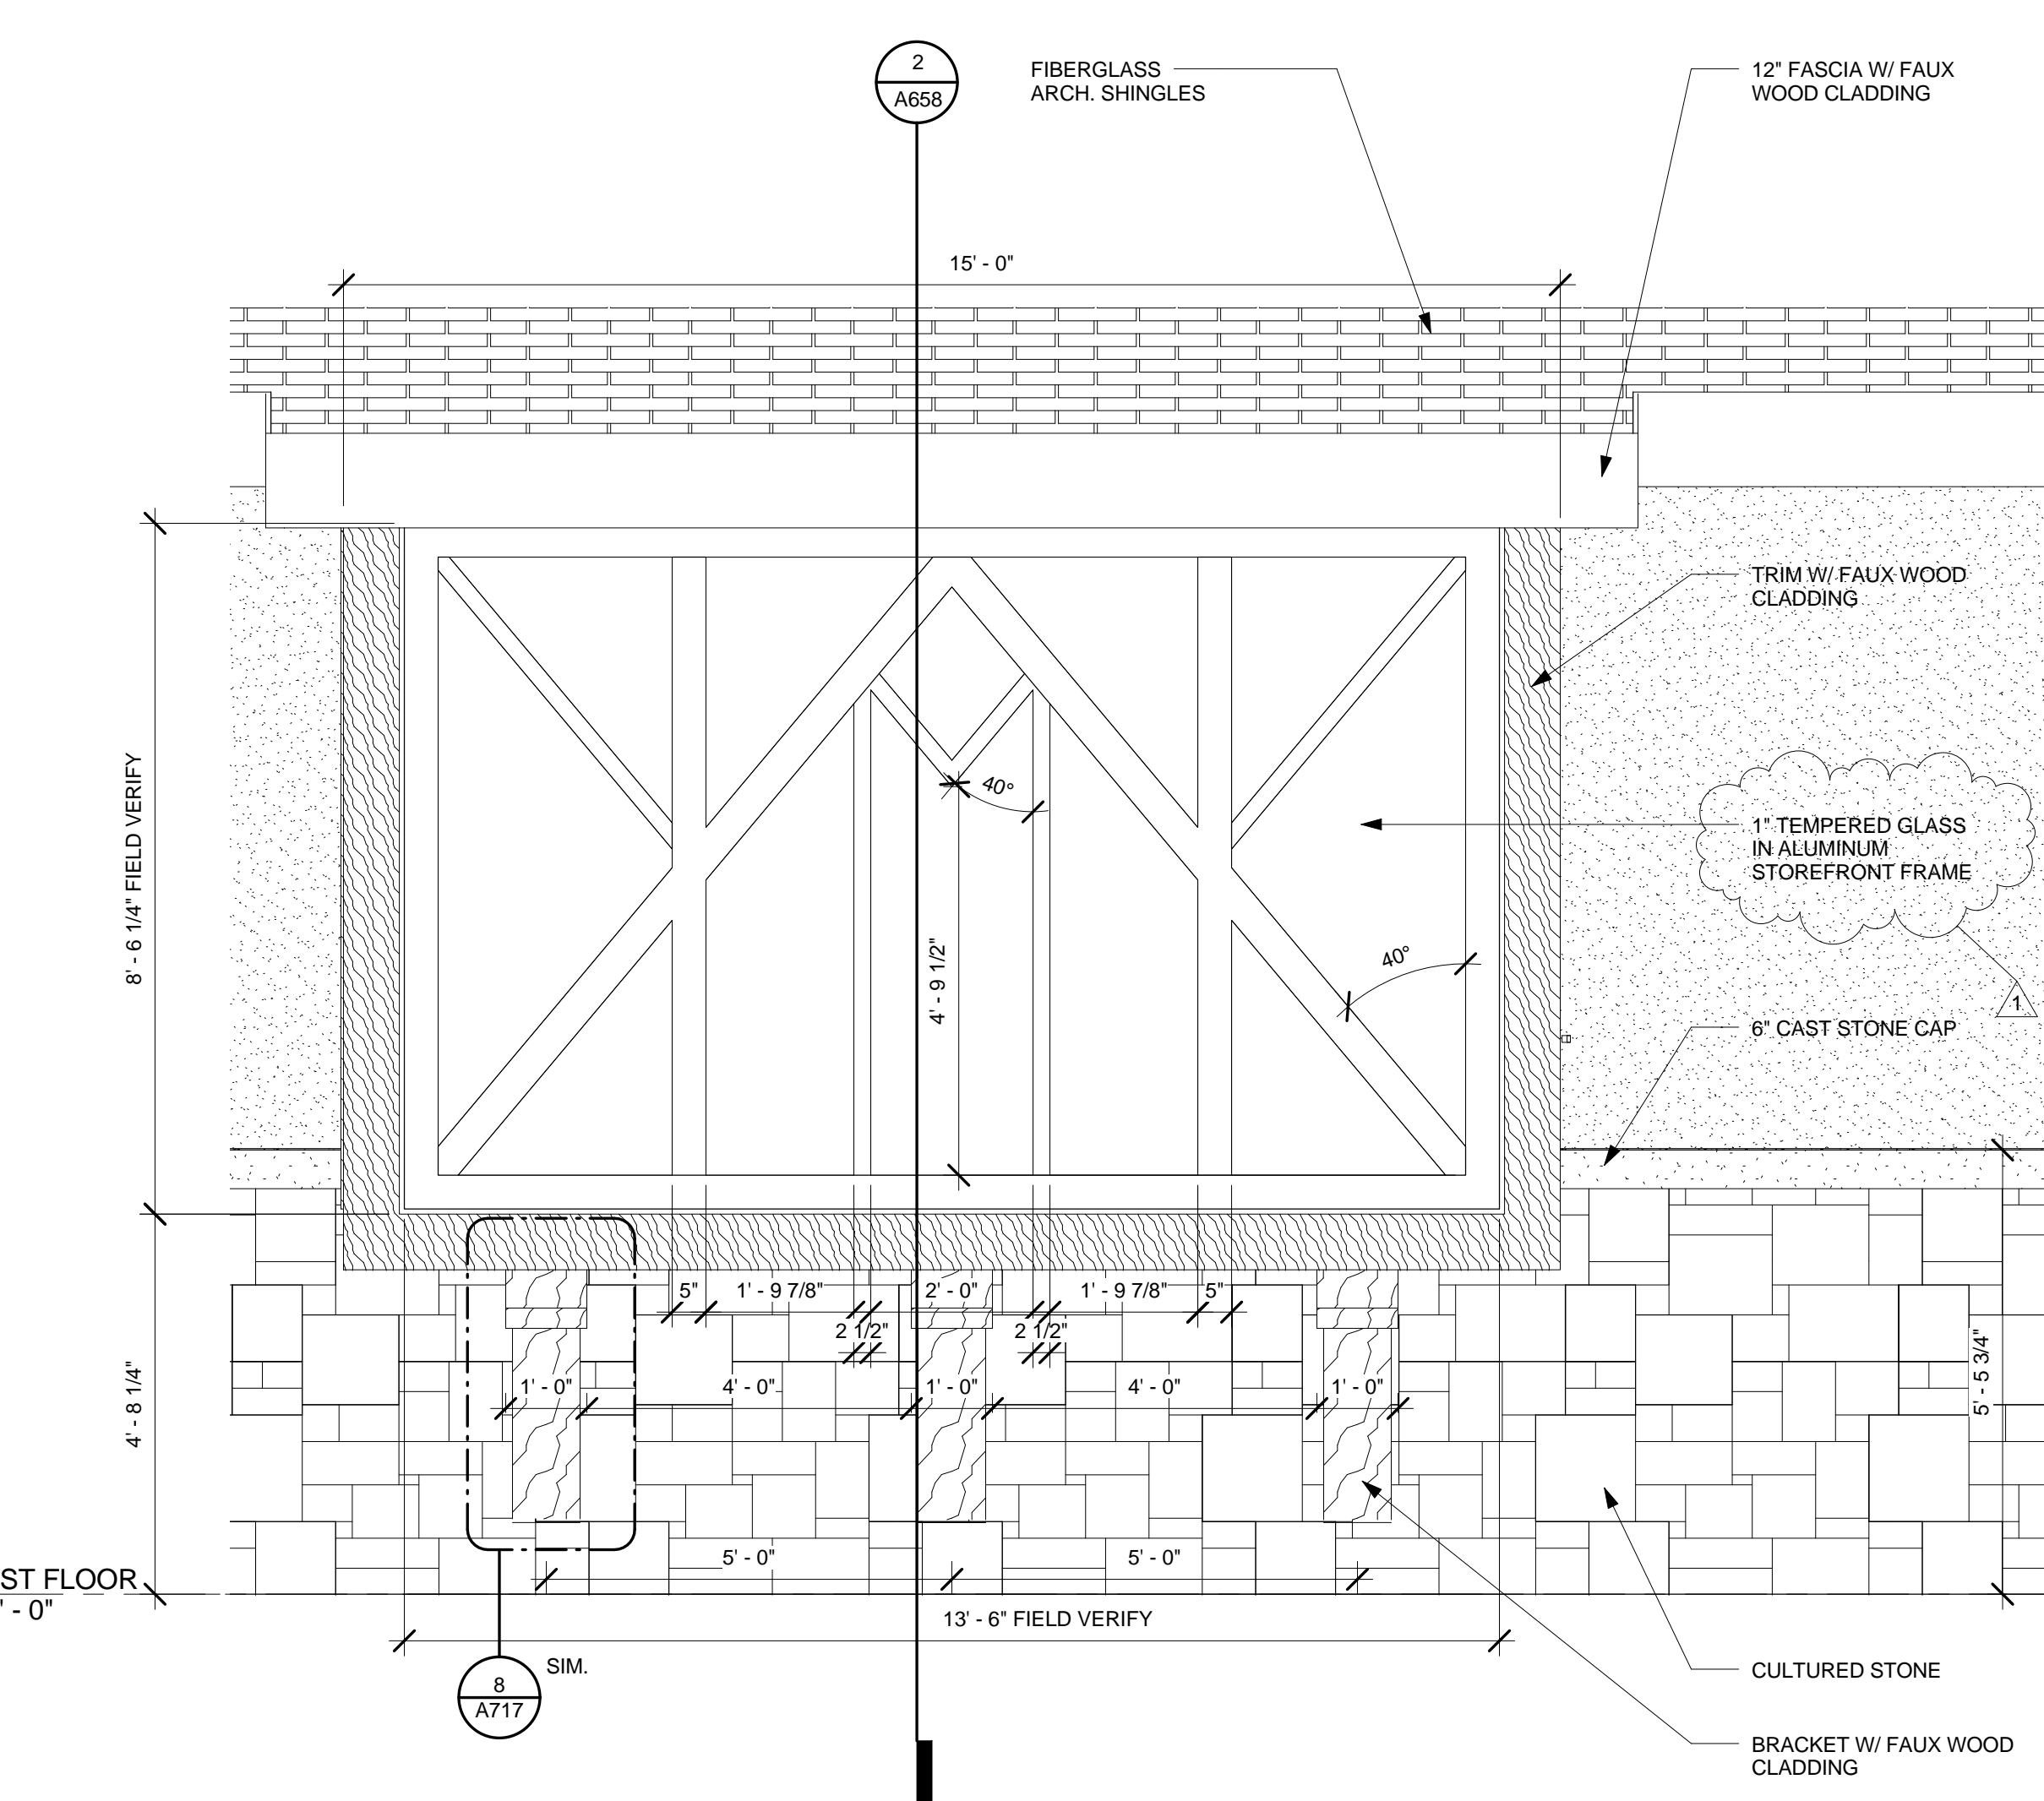


2 ELEVATION @ LIGHT BOX-10
Scale: 1/2" = 1'-0"

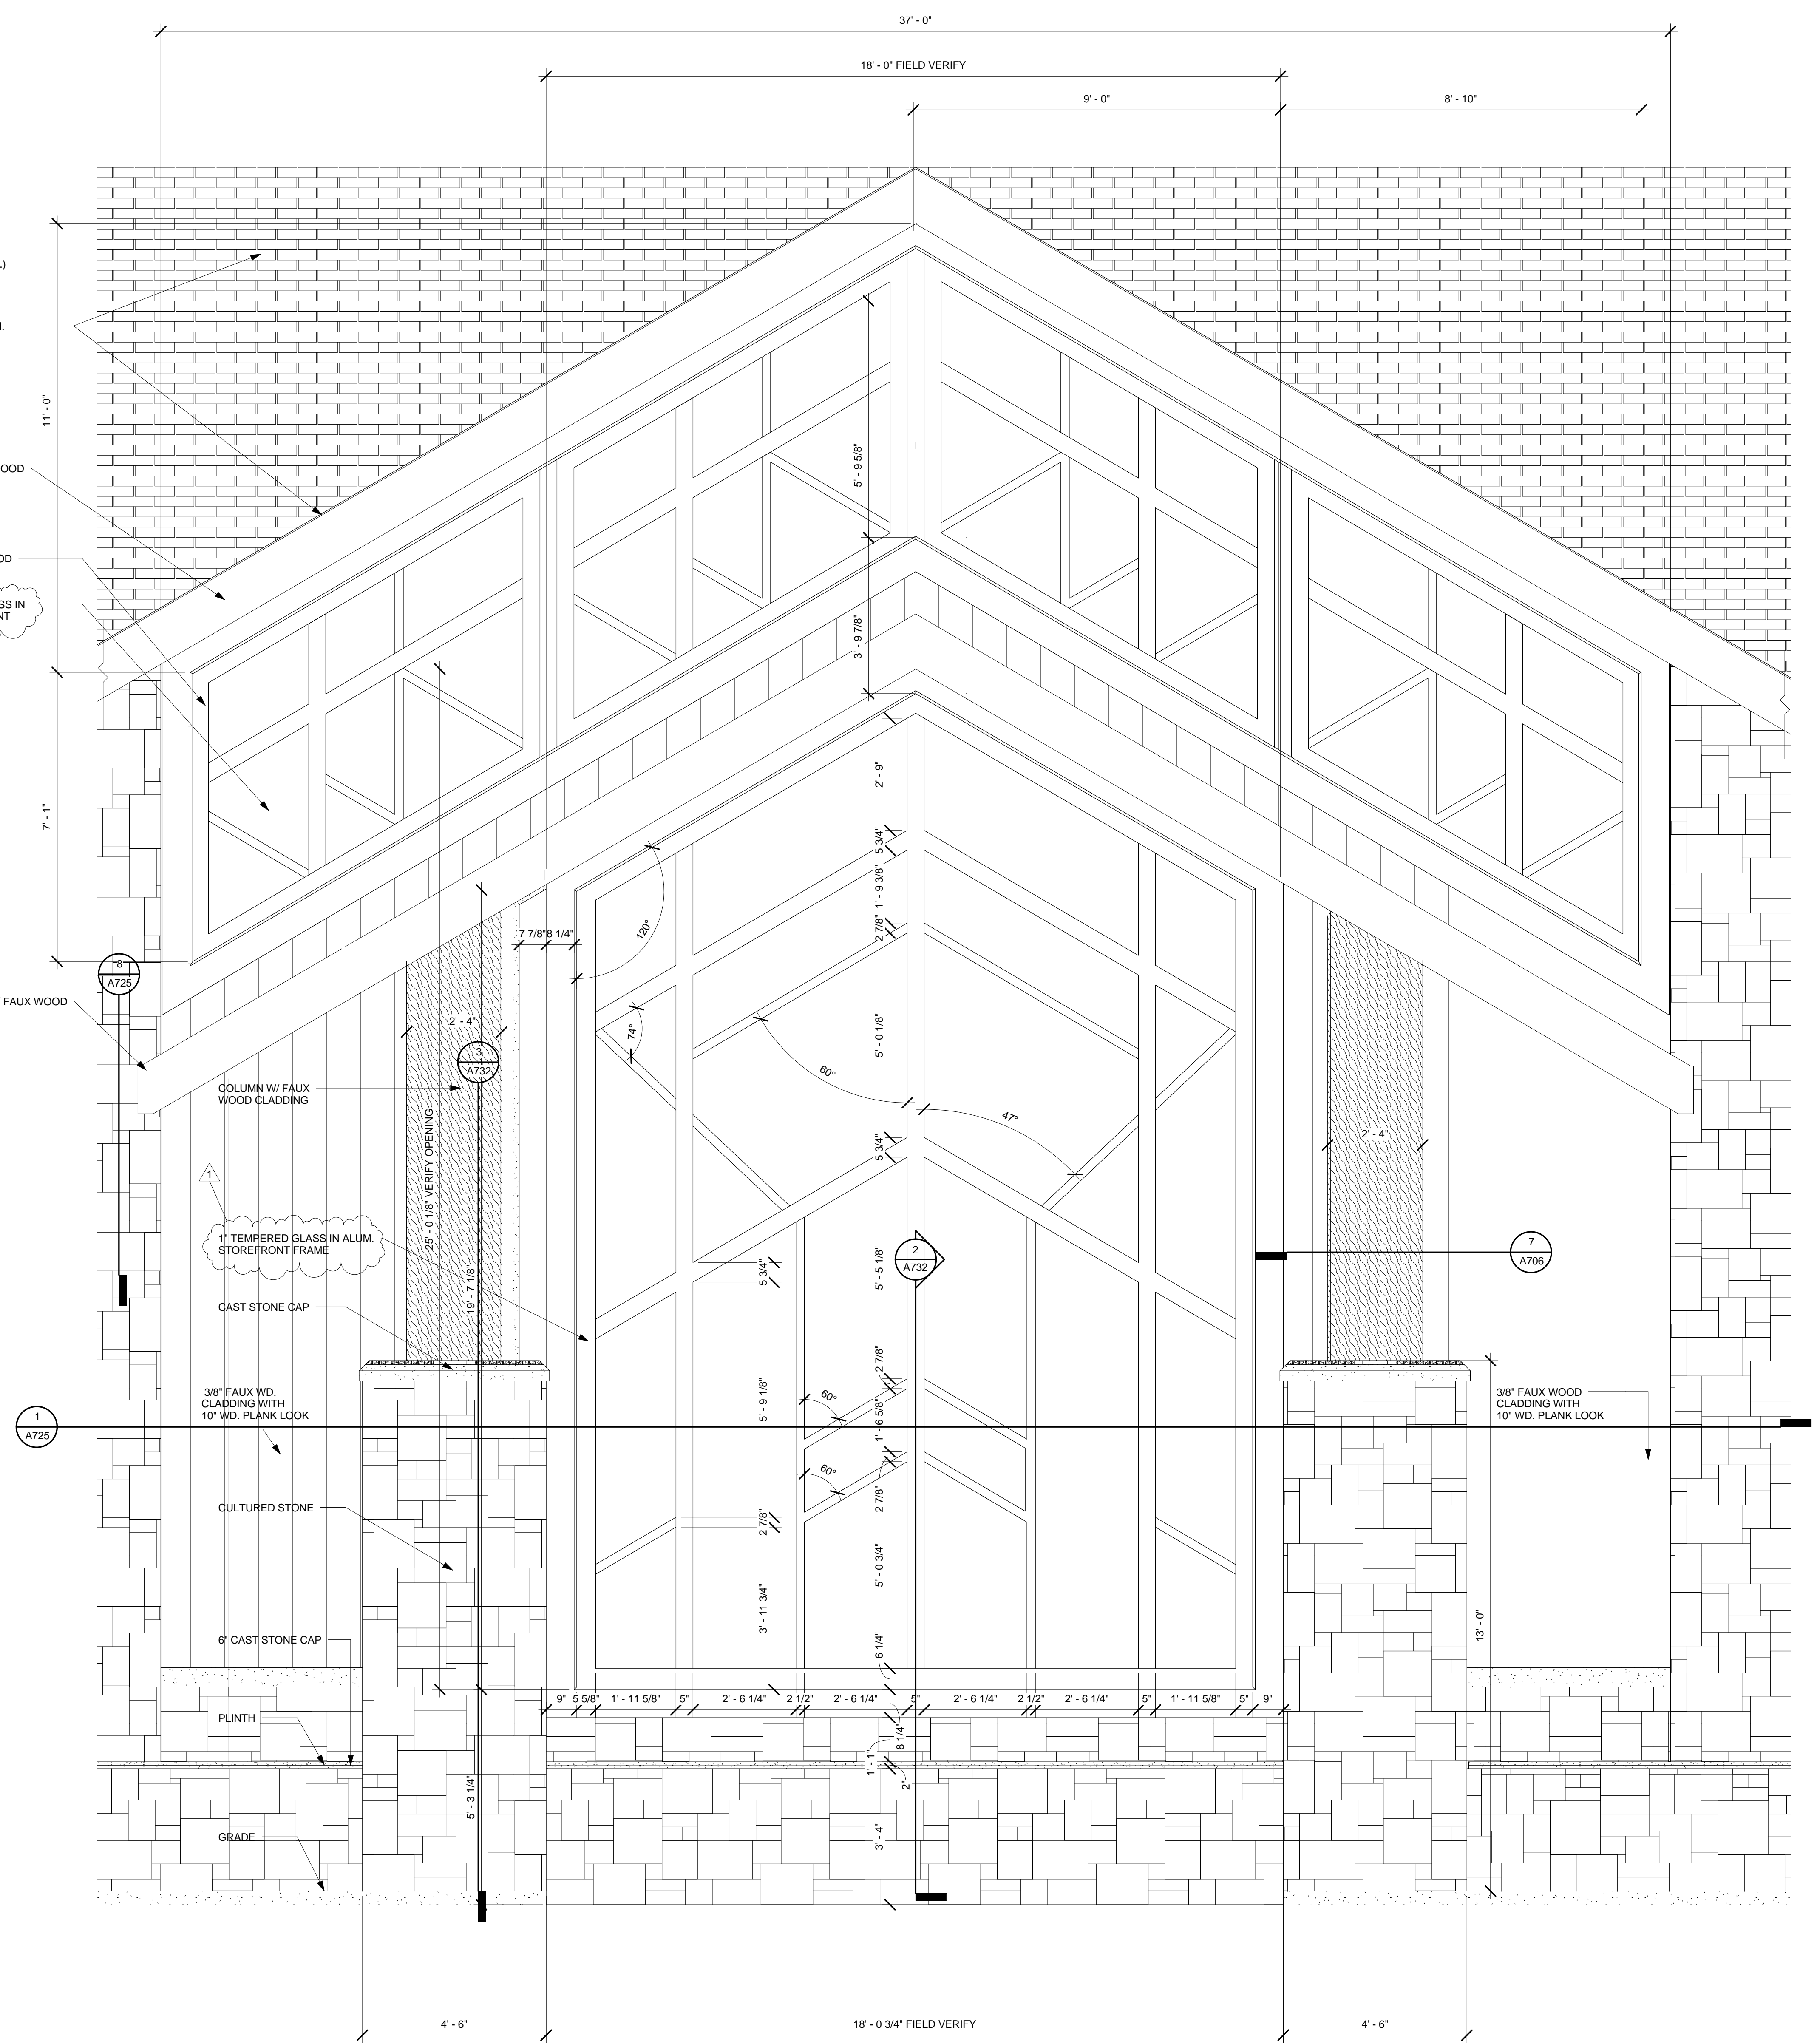

1 ELEVATION @ LIGHT BOX-6 AND 7
Scale: 1/2" = 1'-0"



**CHEROKEE CASINO
WEST SILOAM**
West Siloam Springs, Oklahoma

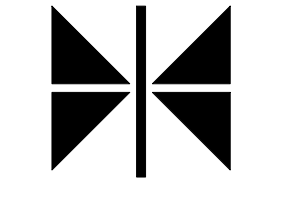

Thalden-Boyd-Emery Architects, LLC

A Native American Firm

16 East 16th Street Suite 500
Tulsa, OK 74119
918.587.7445

8085 Manchester Road
St. Louis, Mo. 63144
314.727.7000

Las Vegas, NV

© COPYRIGHT 2007
THESE DESIGNS AND DRAWINGS ARE COPYRIGHTED AND REMAIN THE PROPERTY OF THALDEN-BOYD-EMERY ARCHITECTS, LLC. THEY MAY NOT BE USED OR REPRODUCED WITHOUT WRITTEN CONSENT.

Consultants:

Seal:

Key Plan:

Revisions:

No.	Description	Date
1	Addendum 1	9-26-07

Sheet Name:

**Exterior Elevations -
Lightboxes**

Project Number: 2005-07

Date:
Drawn By: Author
Checked By: Checker

Sheet Number:

A508

10/1/2007 3:48:23 PM