



# EXHIBIT B - SPORTSBOOK TRANSITION

Rating Symbol	Description
	1 HOUR RATED PARTITION
	SPoke RATED PARTITION (SPECIAL TO PARTITION A2, A2A)
	2 HOUR RATED PARTITION
	EXISTING PARTITION TO BE REMOVED
	EXISTING PARTITION
	NEW PARTITION

NOTE: ALL INTERIOR PARTITIONS SHOWN ARE TYPE A1 UNLESS NOTED OTHERWISE. REFER TO DRAWING AVOID FOR PARTITION TYPES AND PARTITION RATING ASSEMBLIES.

N1	Rating Legend
XLPR01	No Scale

GREGORY O. HEDAK, AIA  
 104 SOUTH FRONT ST / MEMPHIS, TENNESSEE 38103  
 901-525-2557 / FAX 901-525-2570

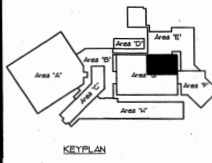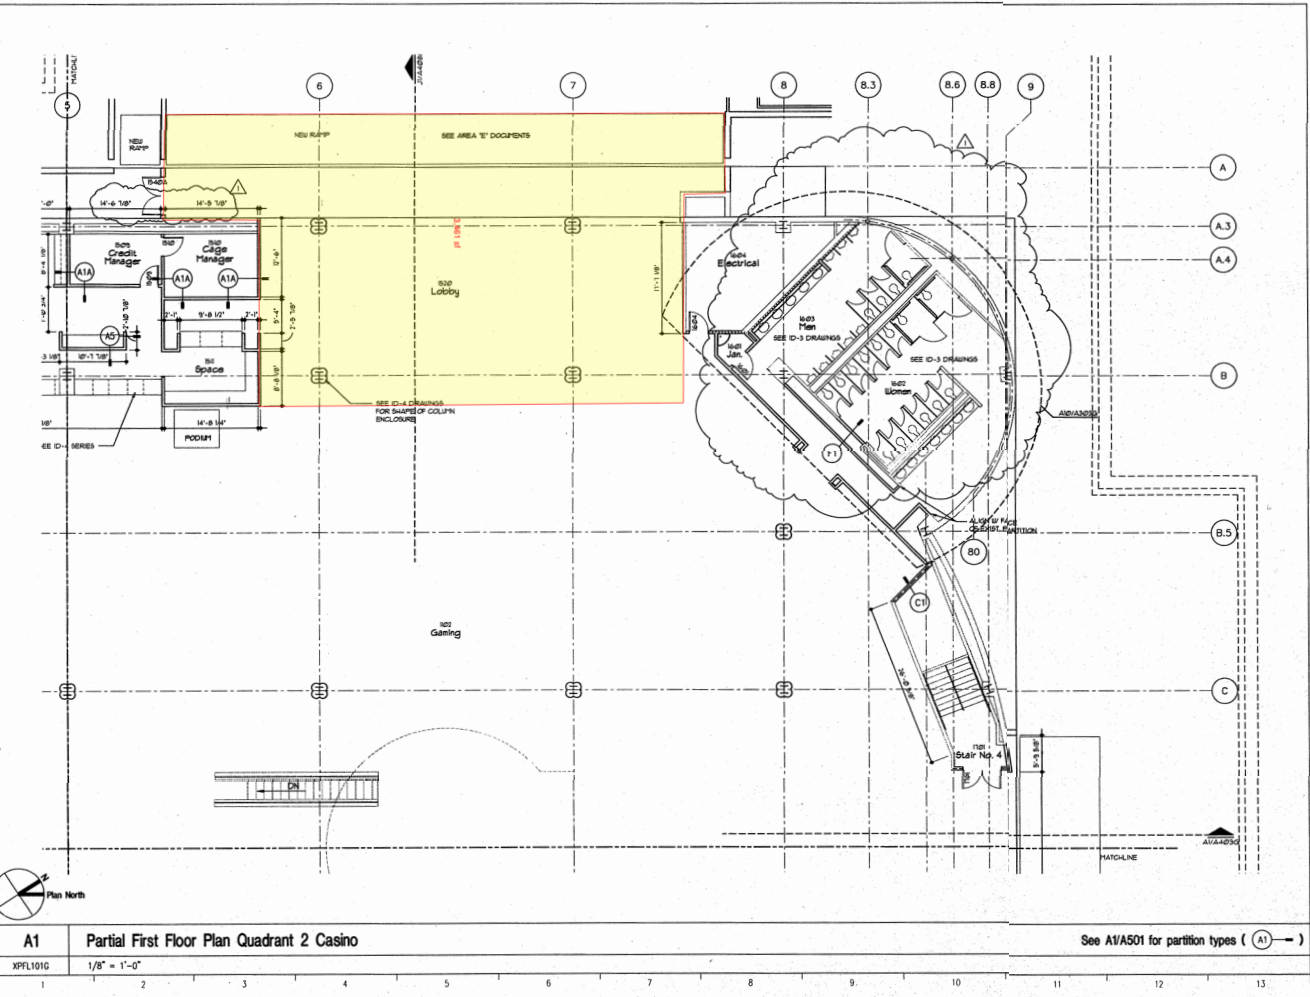

REVISIONS	DATE	BY	REASON



PROJECT NAME:  
**Circus Circus - Mississippi  
 Casino Additions & Renovations**

1010 Casino Center Drive  
 Robinsonville, MS 38884

SHEET TITLE:  
**Partial First Floor Plan Quadrant 2  
 Casino**

PROJECT NO. 96029.04	DATE REVISION 02/12/97
DRAWN BY: CHECKED BY: ELB/CAC BAM/KSK	SHEET NUMBER
DATE 12/04/96	

**A102G/R1**

**A1** Partial First Floor Plan Quadrant 2 Casino  
 1/8" = 1'-0"

See A1/A501 for partition types (A1 →)