

As manufactured by Parklex USA

ARCHITECT: LUKS Architects


MANUFACTURED BY Berkley USA

CONTRACTOR: Vanguard Build

SUPPLIER: Glenn's Architectural

DATE: January 4, 2018



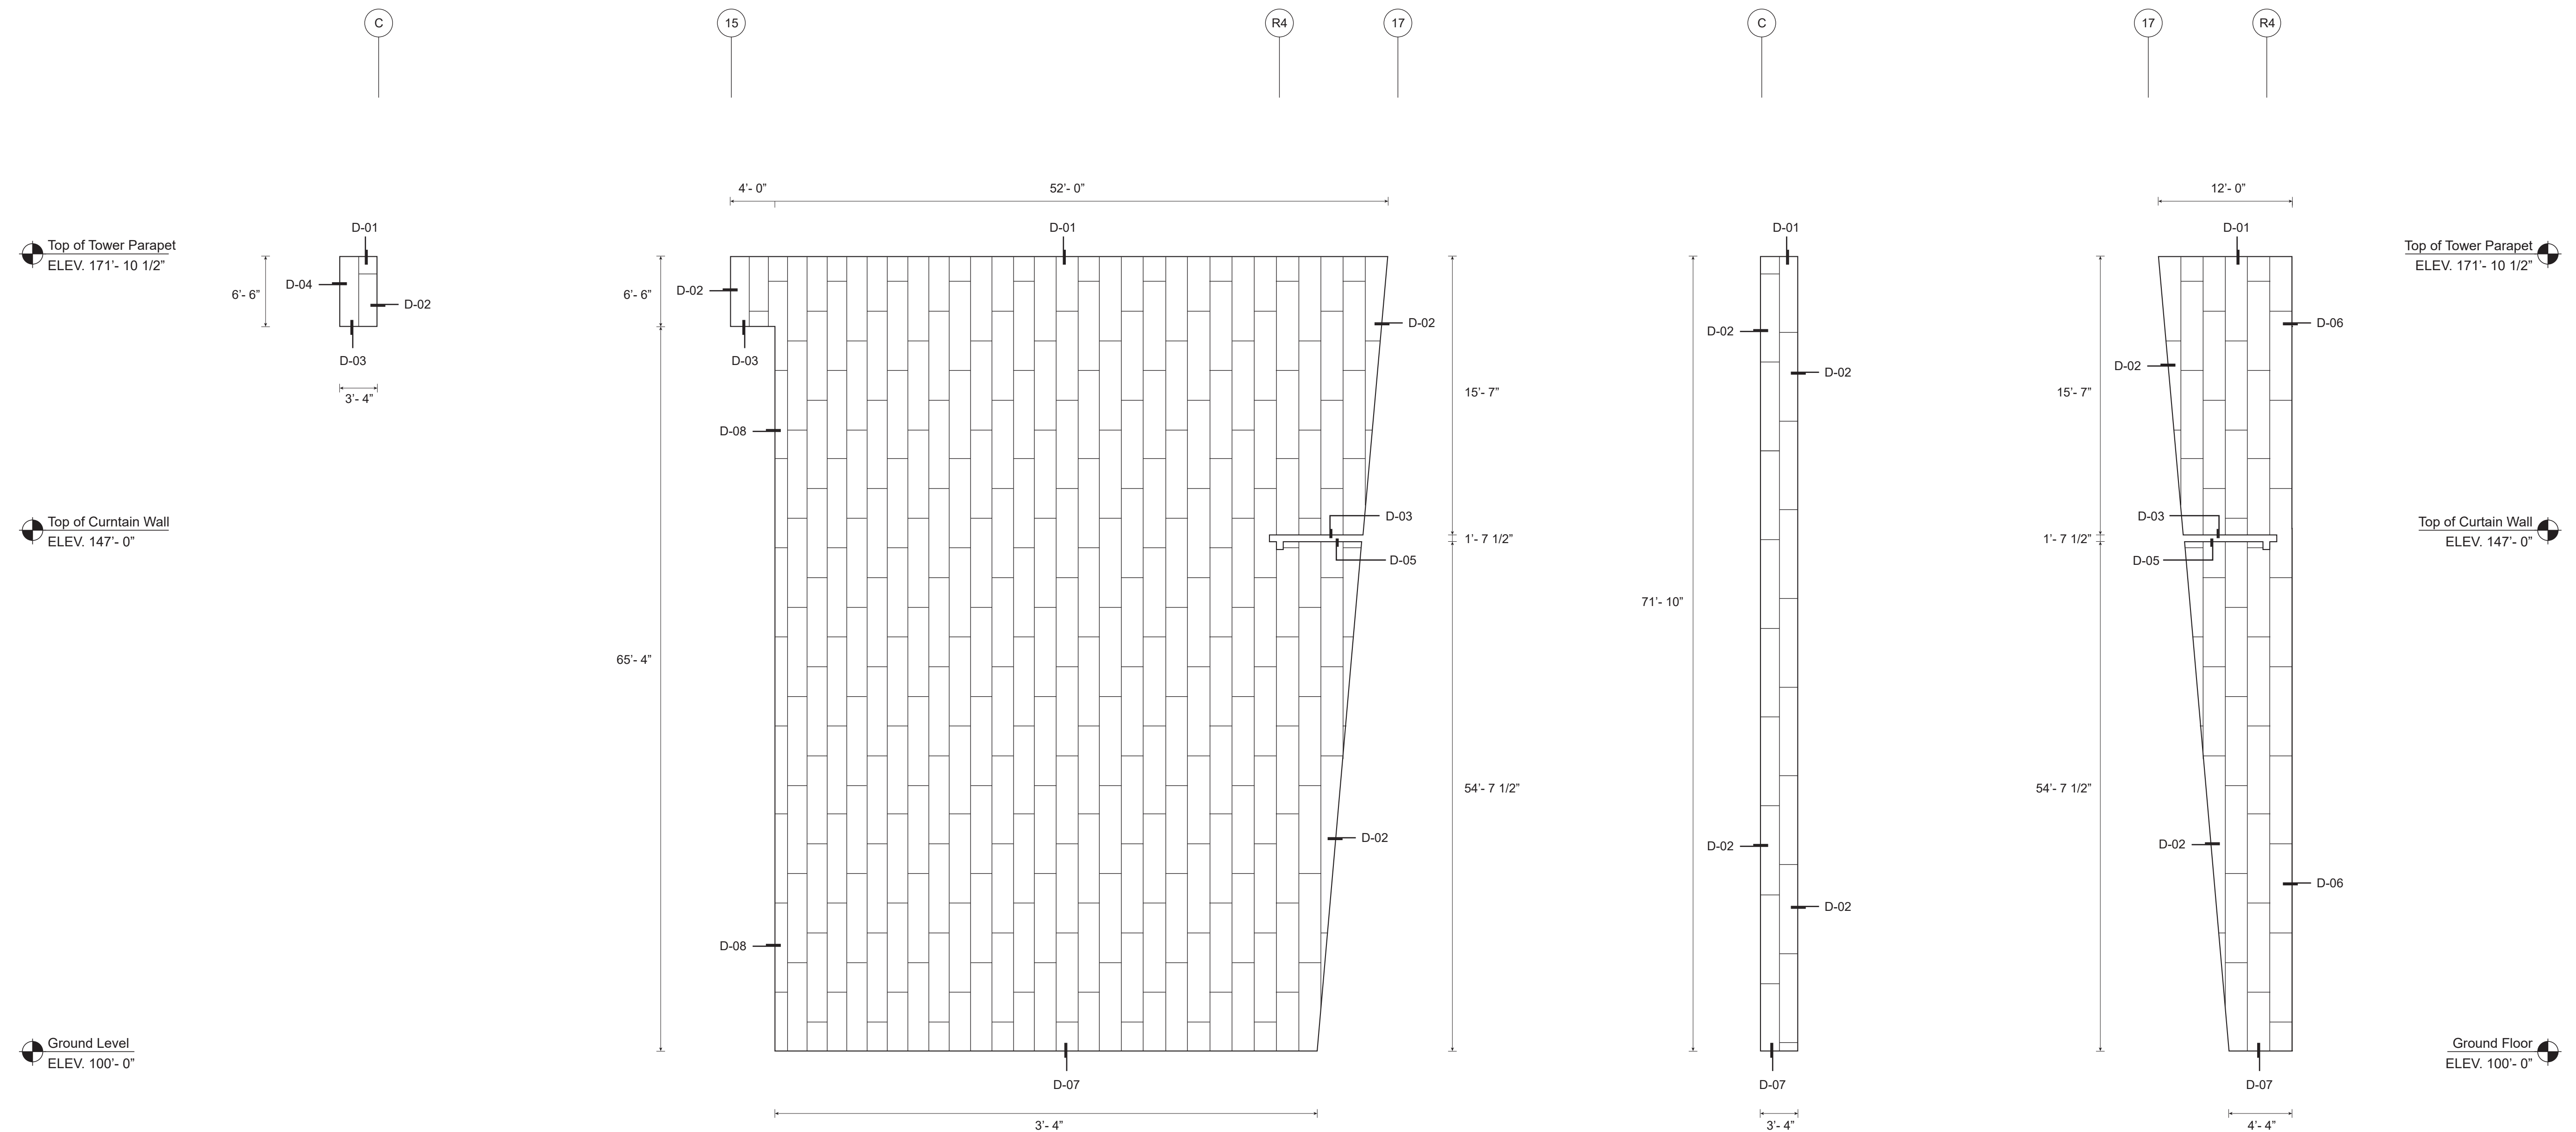

A WEST ELEVATION
Scale: 1/8" = 1'- 0" Field-Verify All Measurements

B SOUTH ELEVATION
Scale: 1/8" = 1'- 0" Field-Verify All Measurements

C EAST ELEVATION
Scale: 1/8" = 1'- 0" Field-Verify All Measurements

D NORTH ELEVATION
Scale: 1/8" = 1'- 0" Field-Verify All Measurements

PROJECT: Cherokee Nation Outpatient Health Center - Tahlequah

ARCHITECT: HKS Architects


MANUFACTURER: Parklex USA

CONTRACTOR: Vanguard Builders


SUPPLIER: Glenn's Architectural Products, Inc.

DATE: January 4, 2018


SHEET 2 of 5

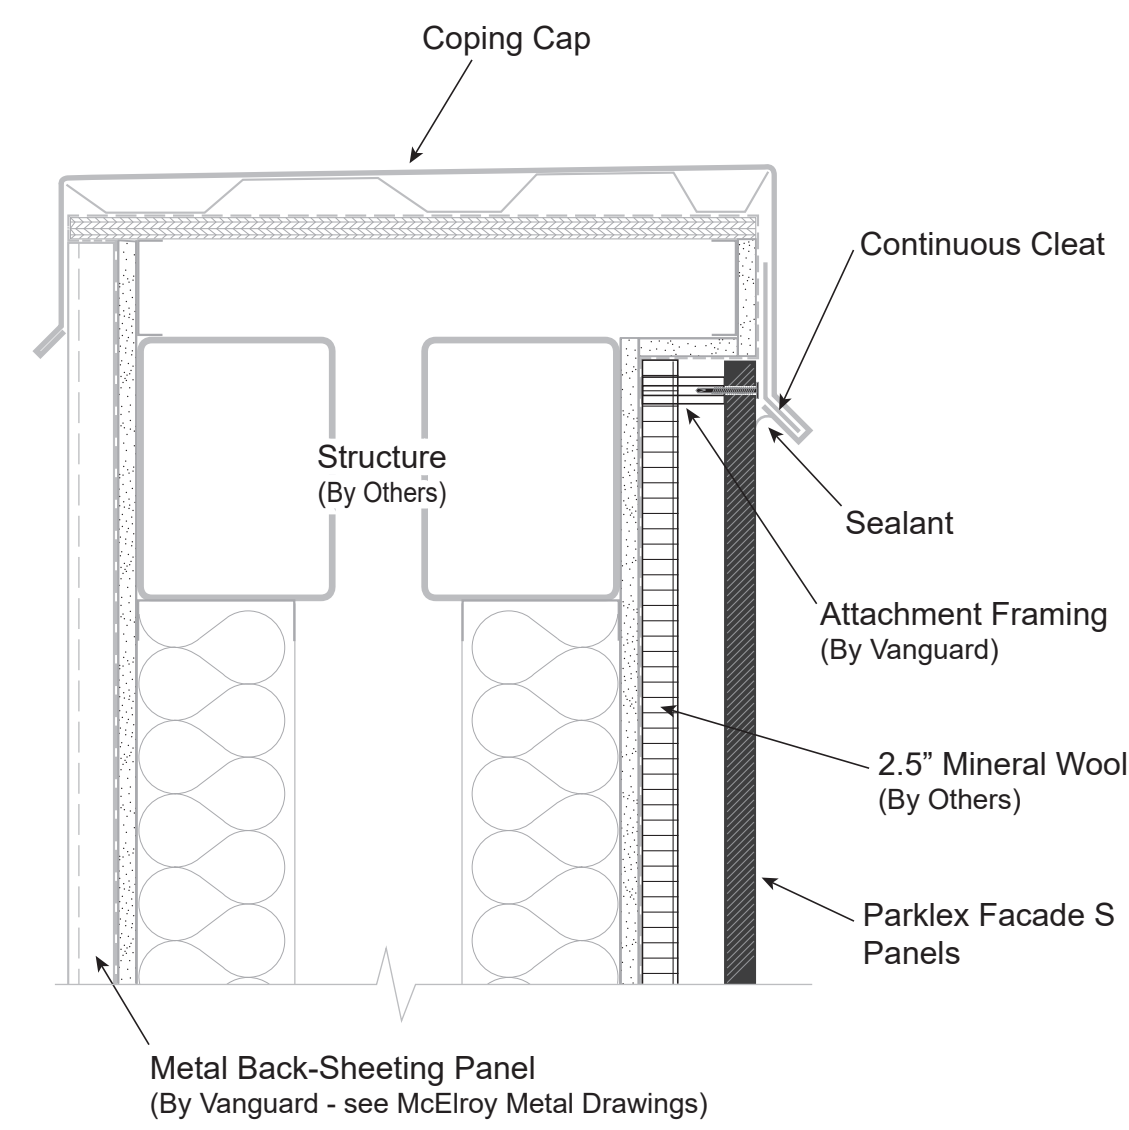


D-01

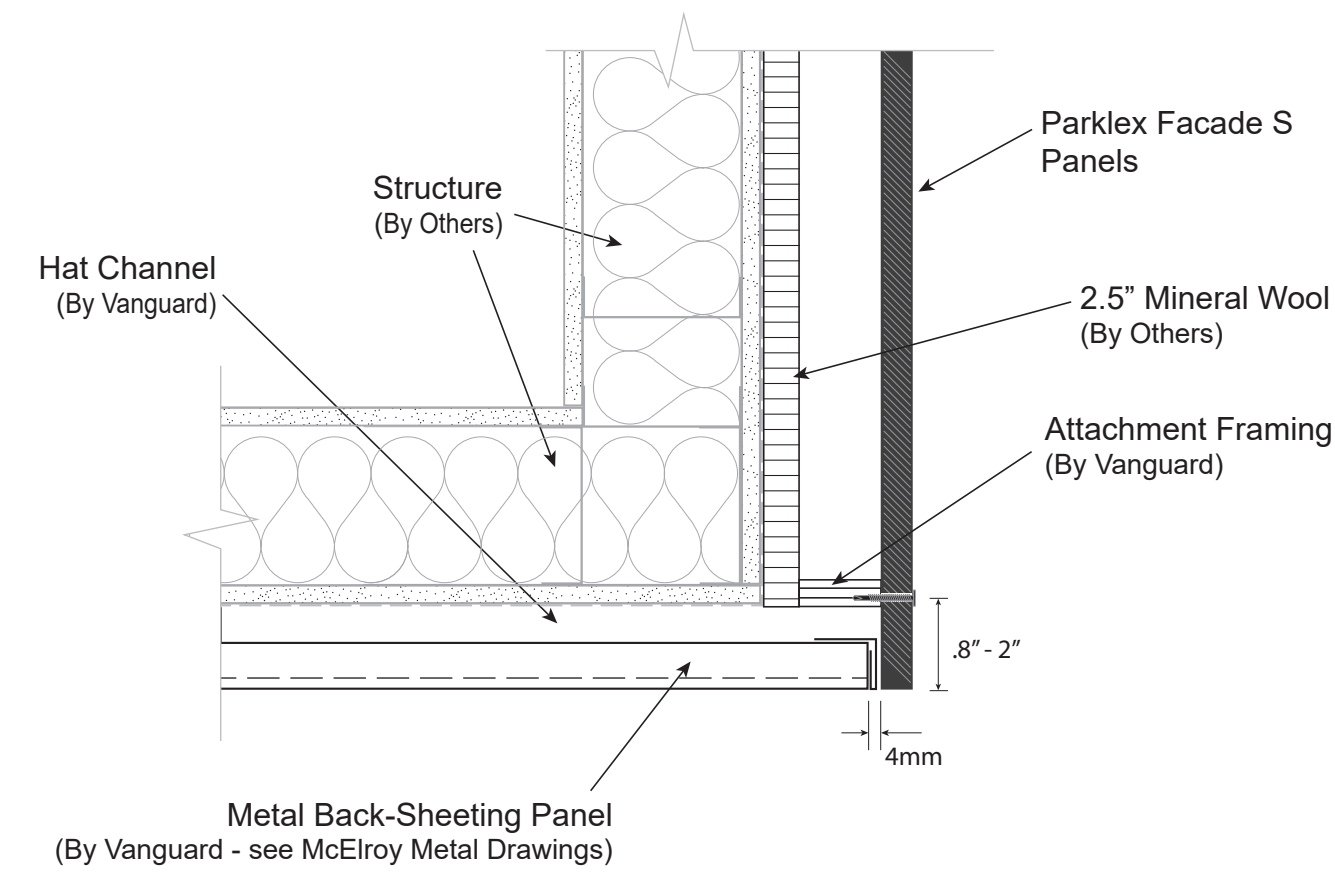


D-04

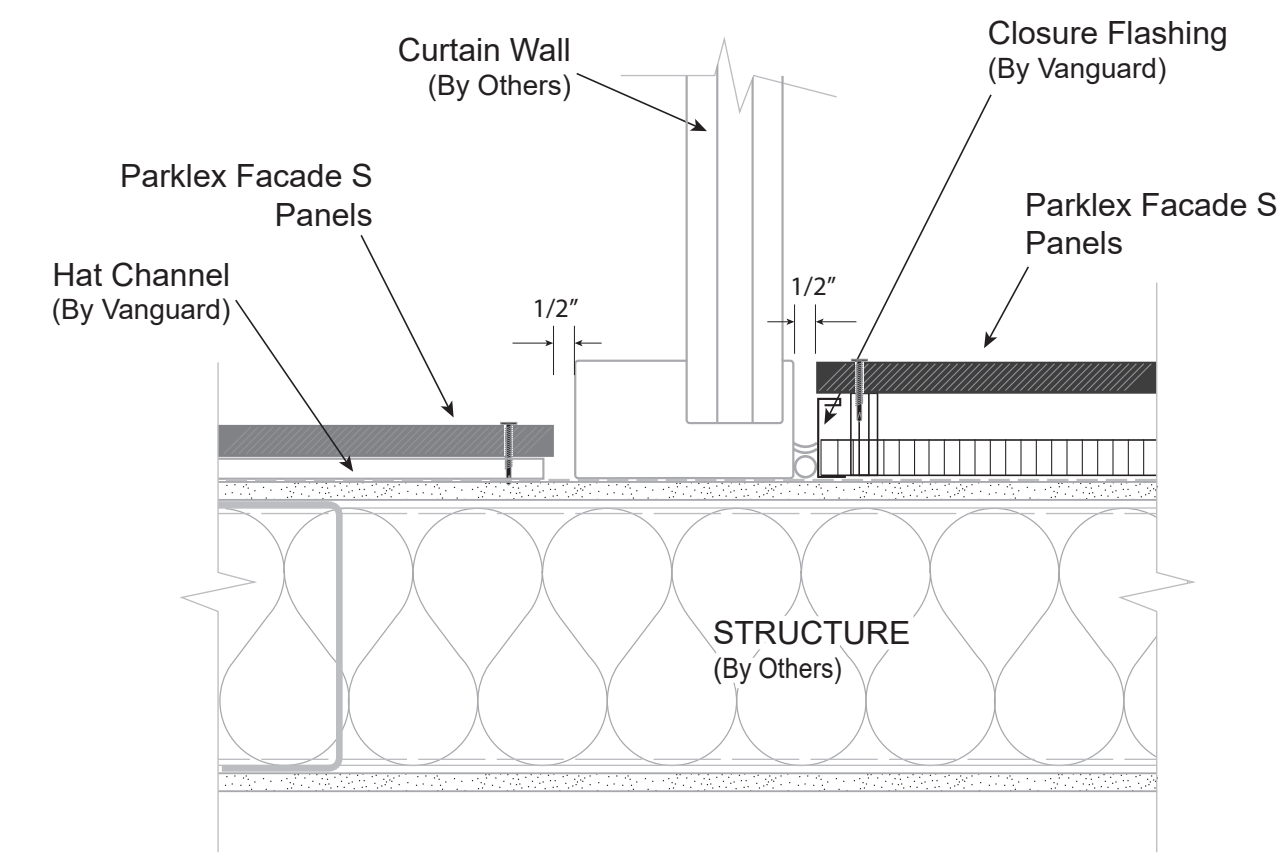


D-07

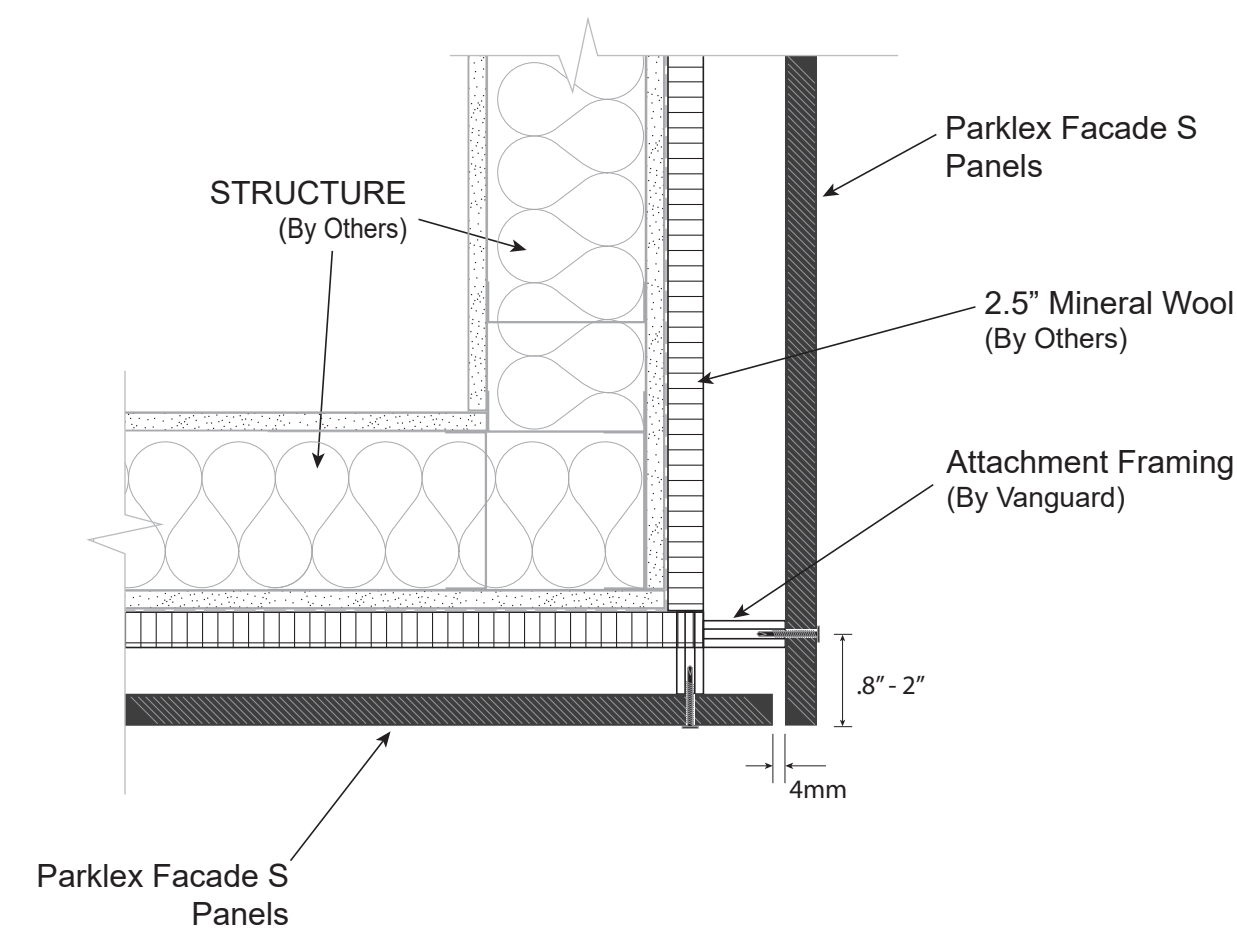


D-02

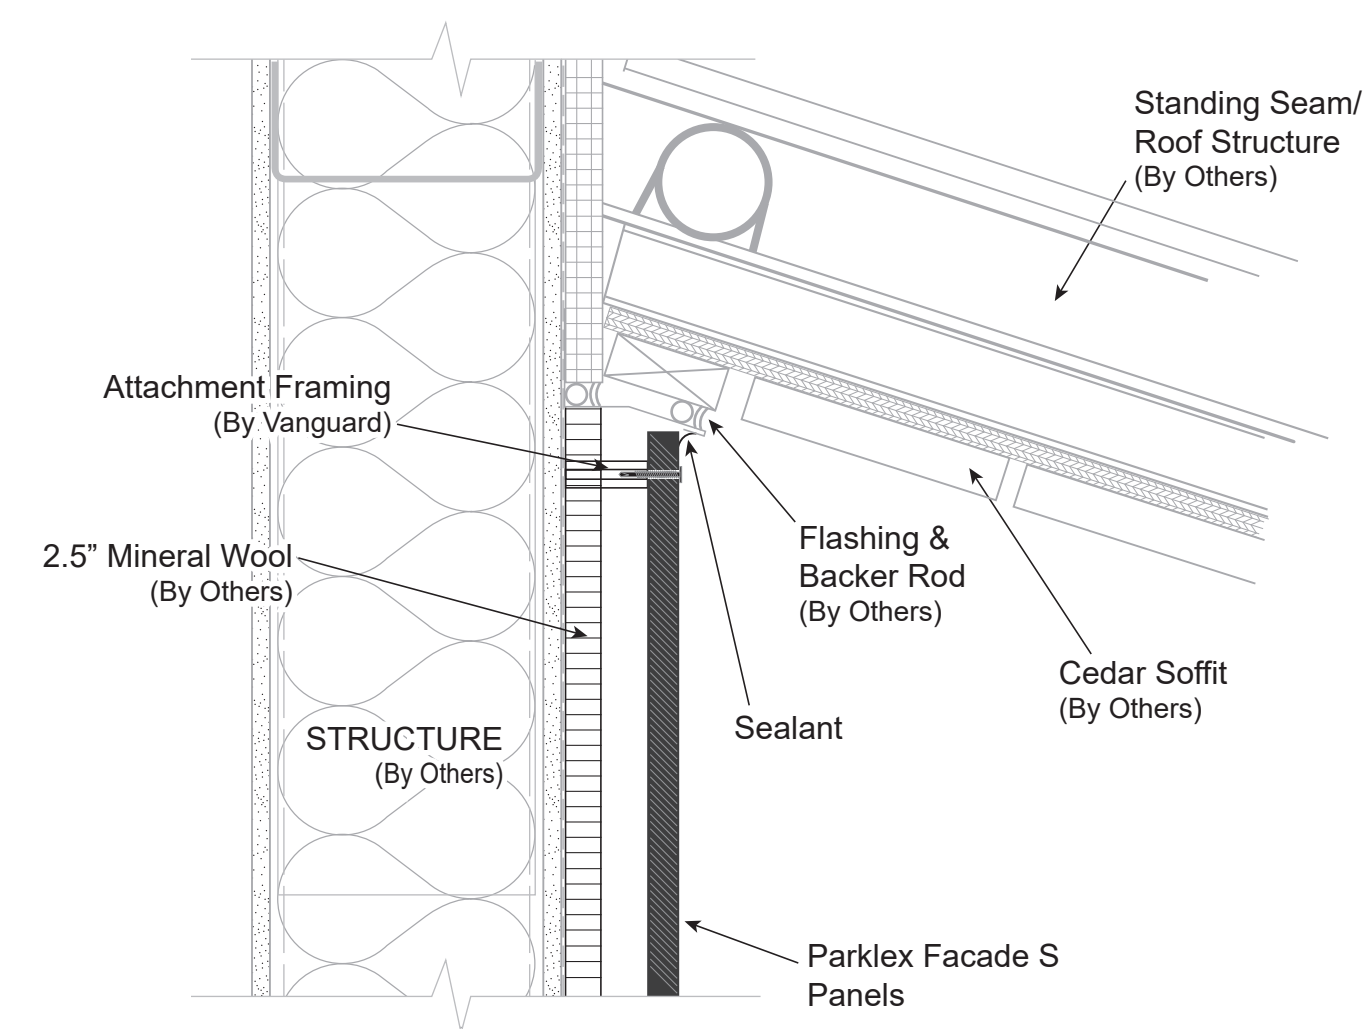


D-05

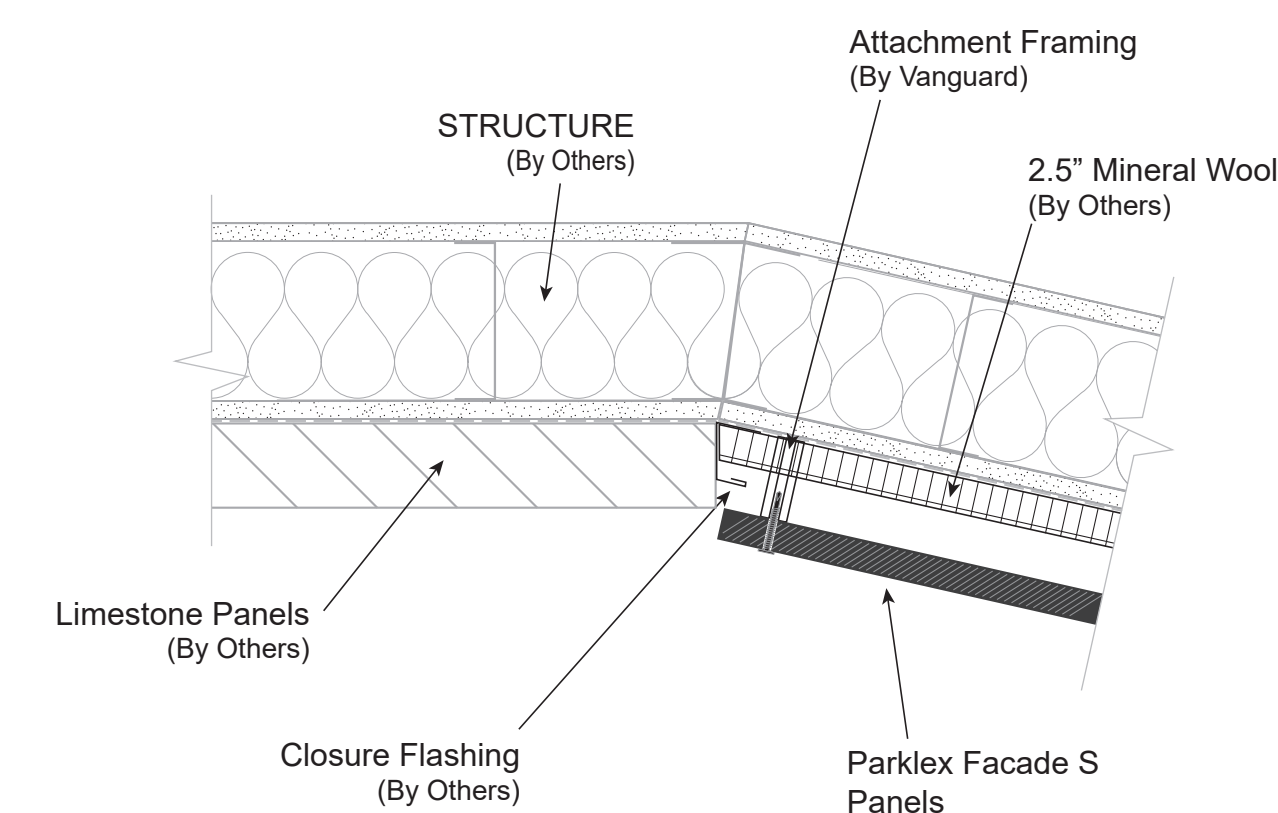

D-08

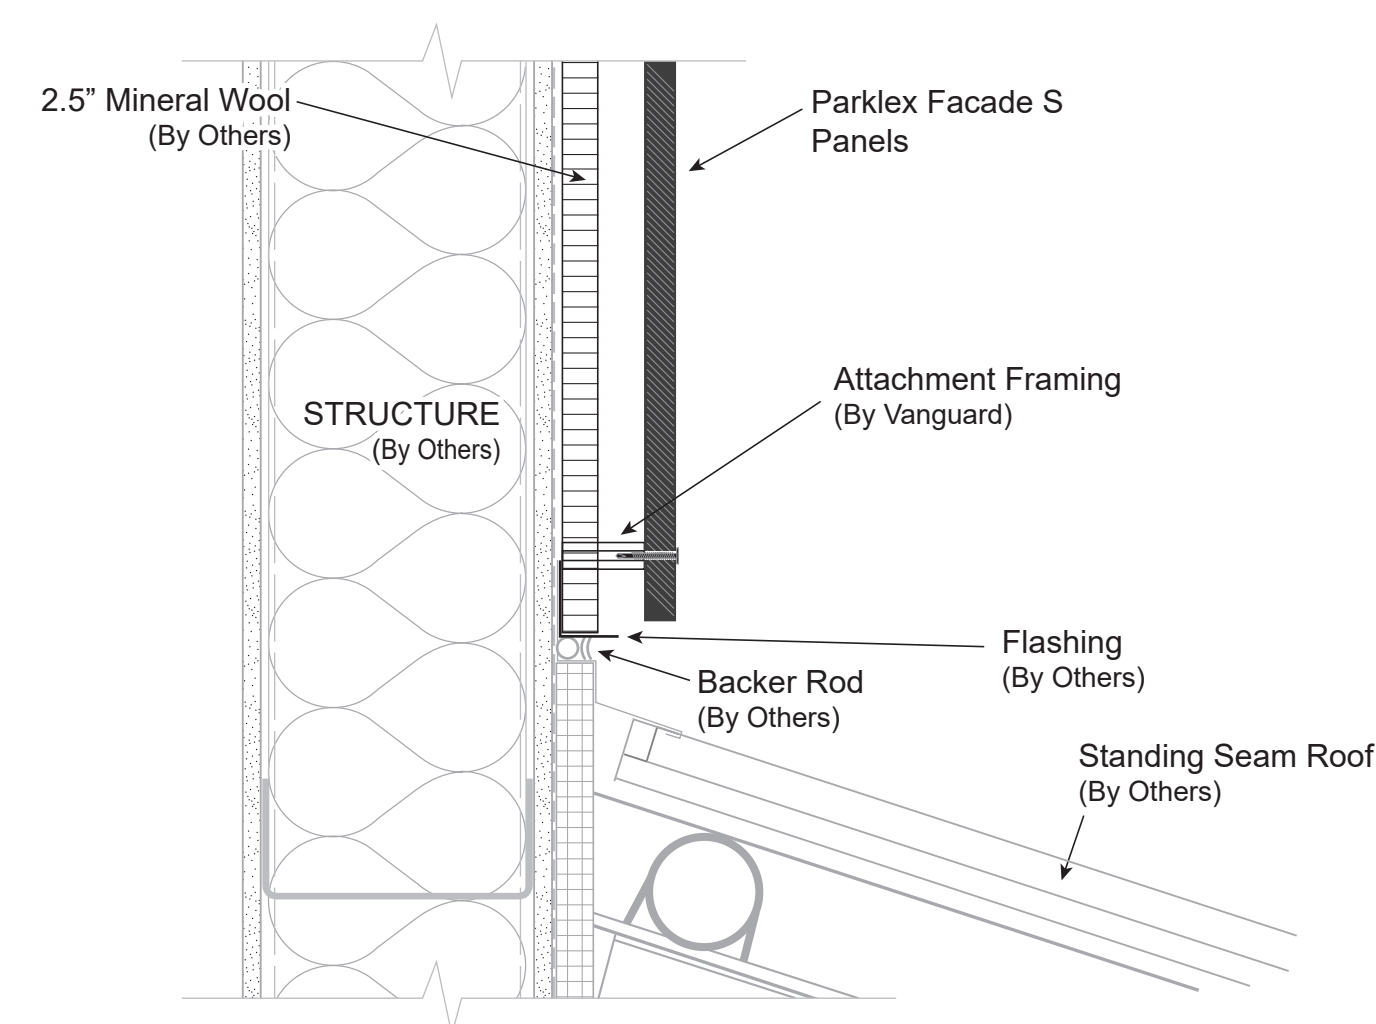


D-03

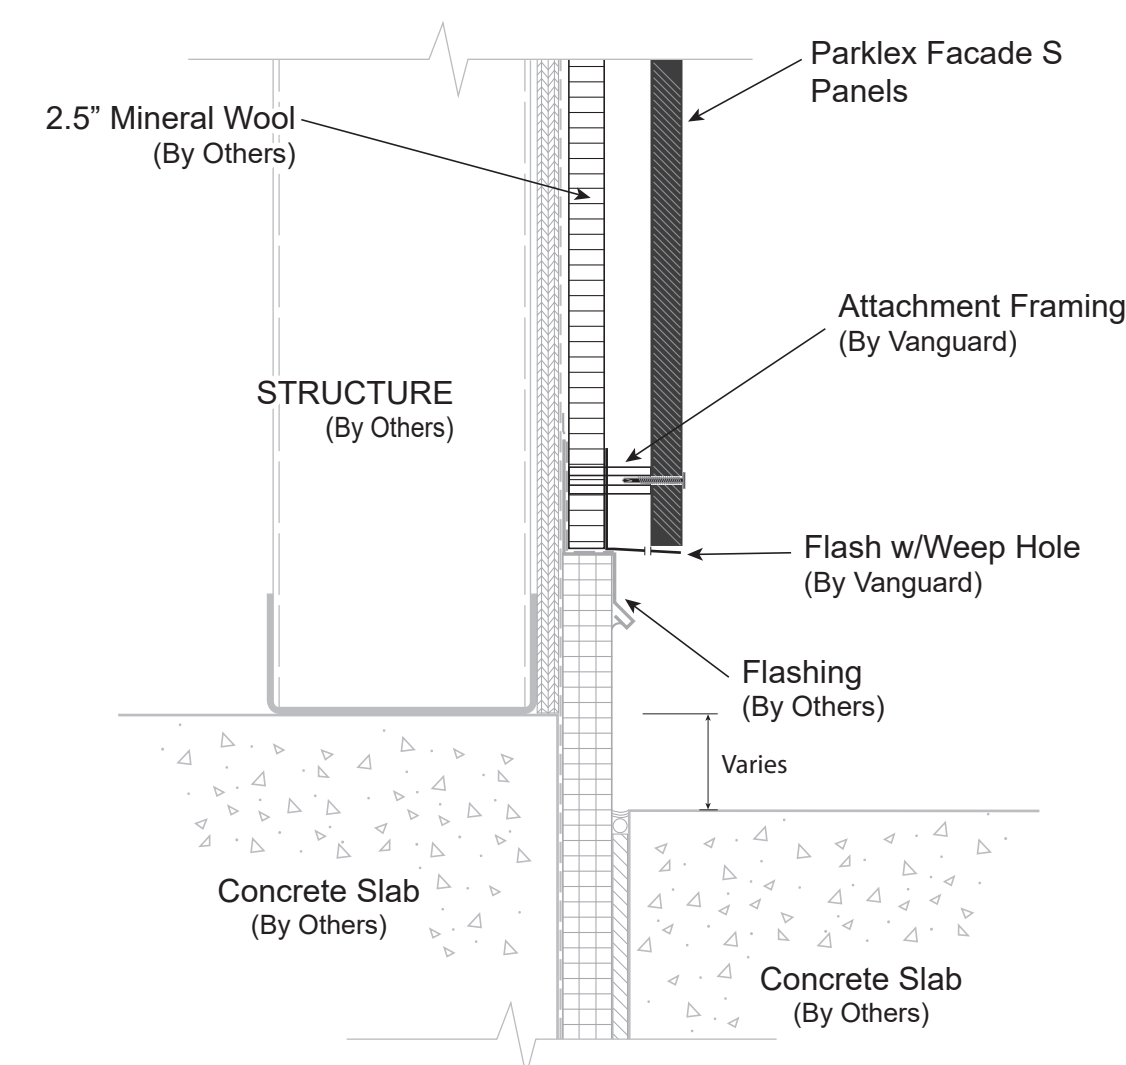


D-06

PROJECT: Cherokee Nation Outpatient Health Center - Tahlequah
ARCHITECT: HKS Architects
MANUFACTURER: Parklex USA
CONTRACTOR: Vanguard Builders
SUPPLIER: Glenn's Architectural Products, Inc.
DATE: January 4, 2018

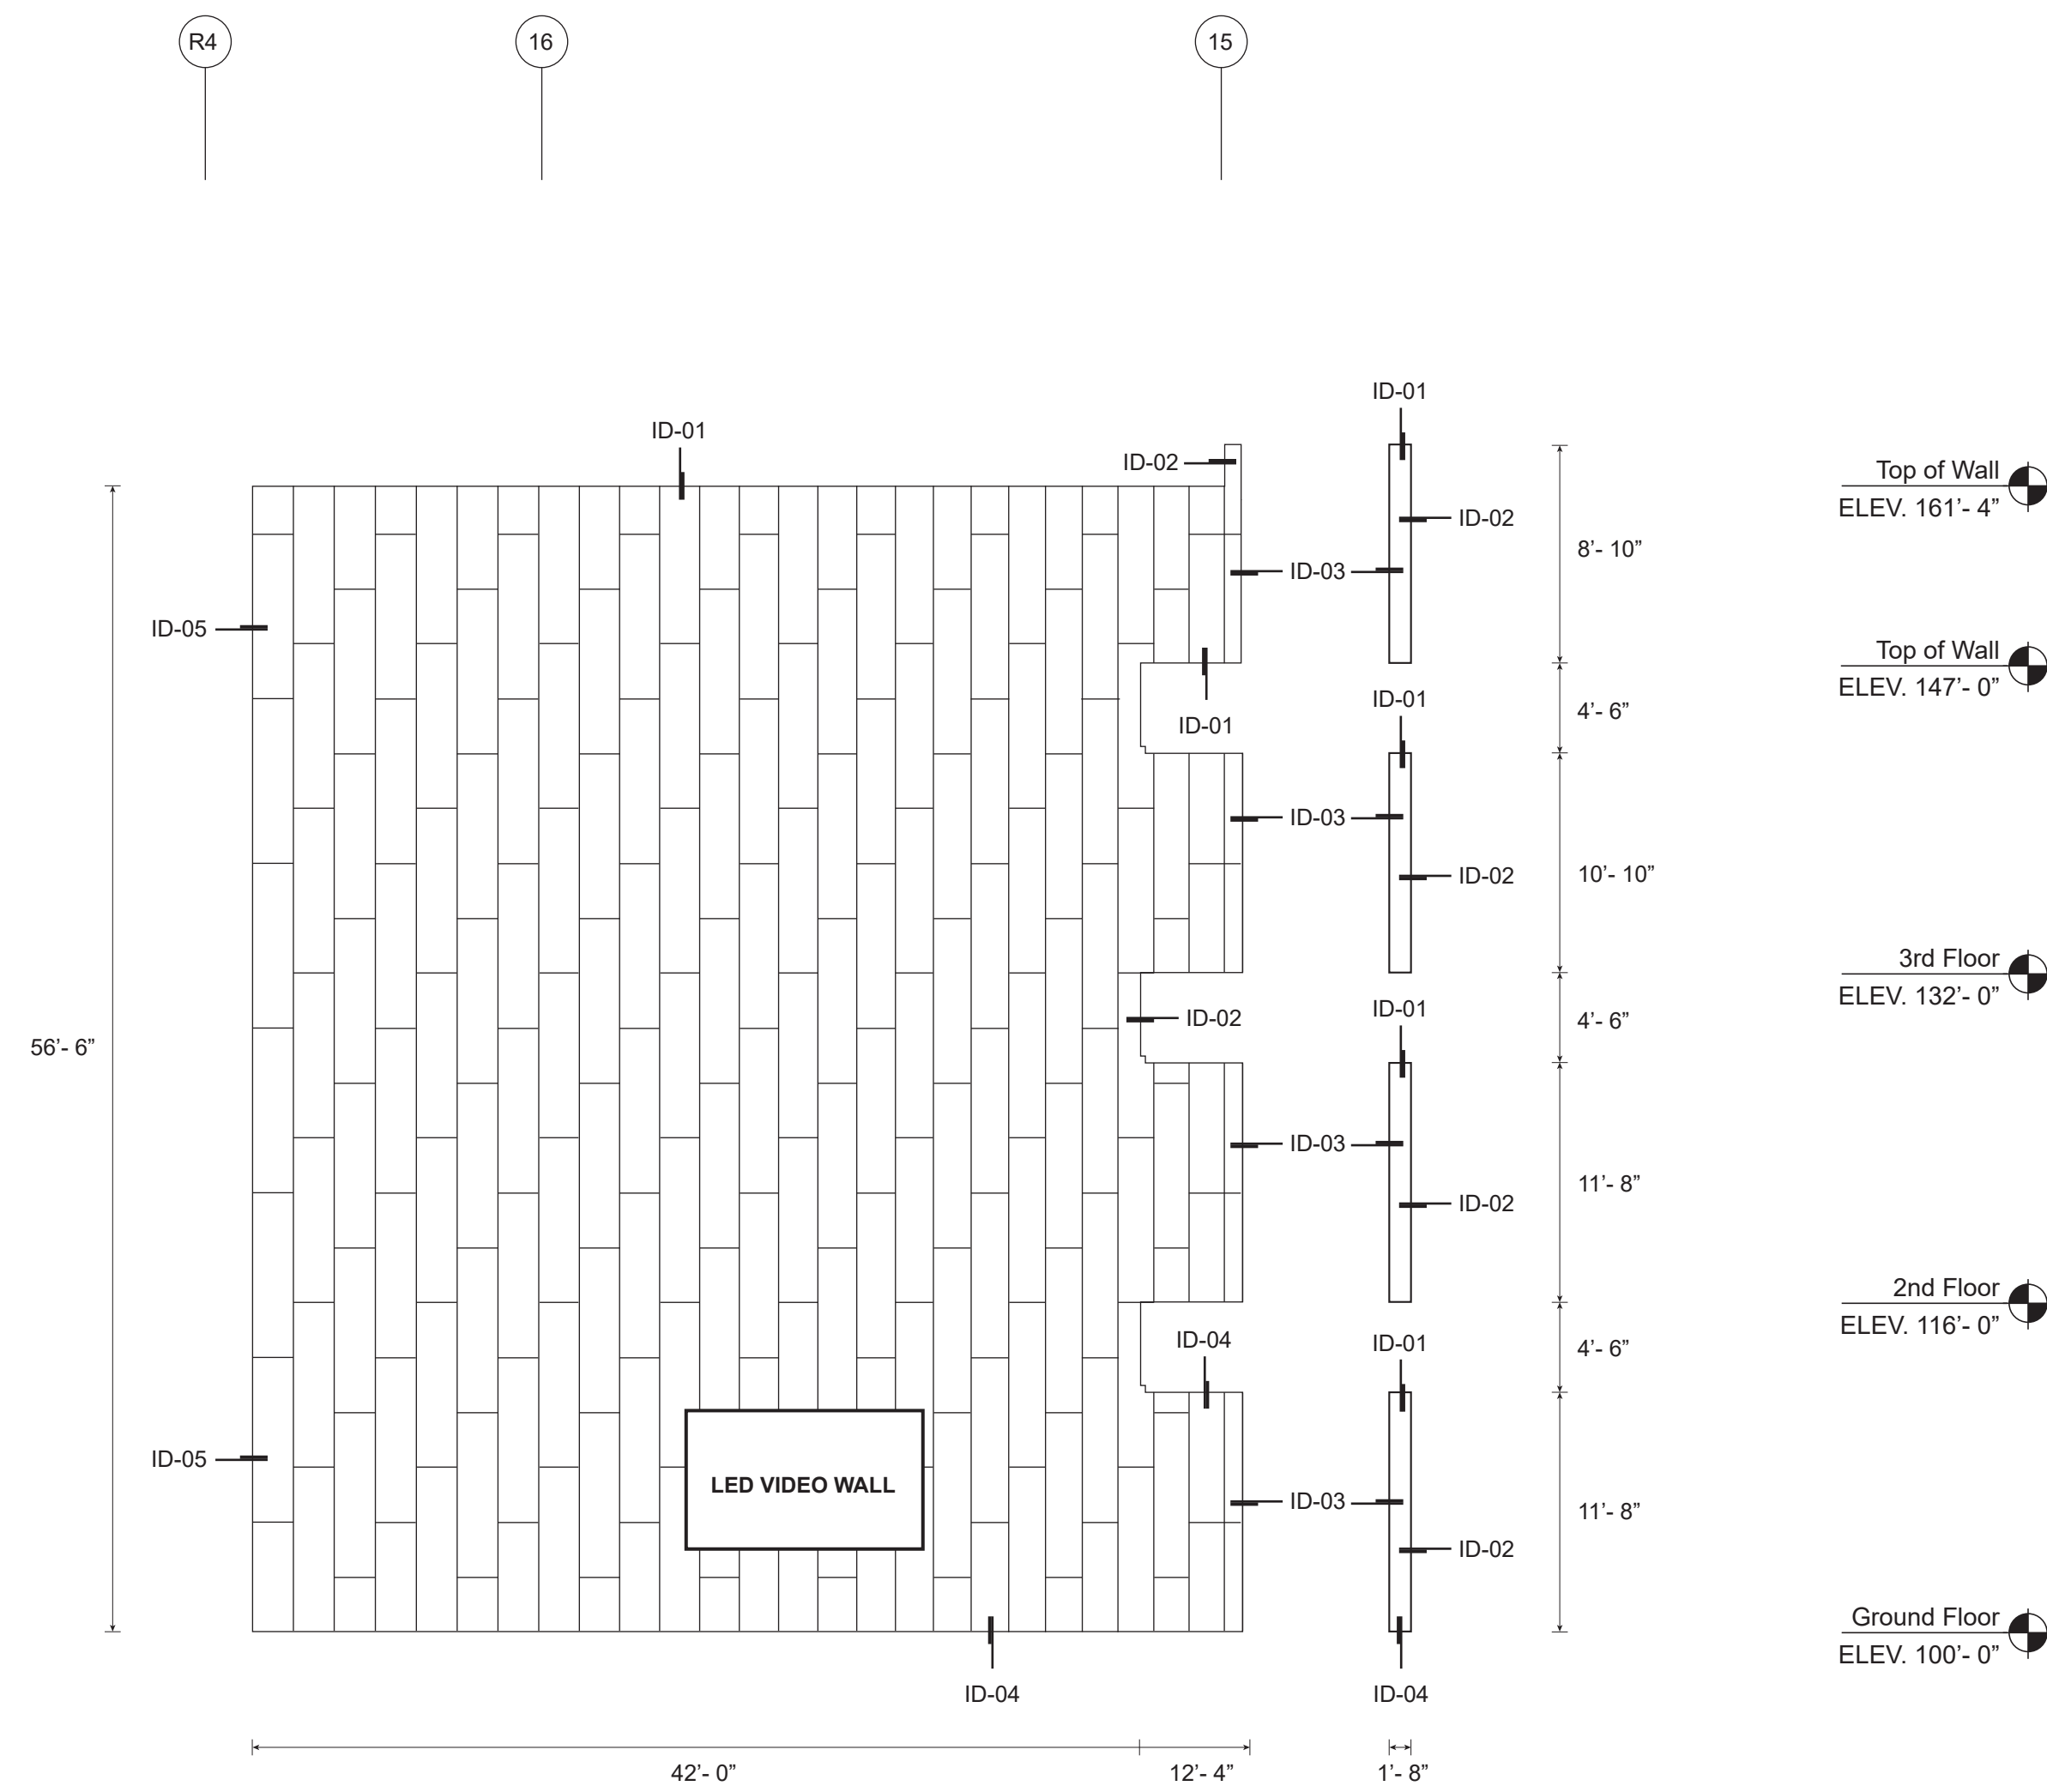


E INTERIOR ELEVATION
Scale: 1/8" = 1'-0" Field-Verify All Measurements


PROJECT: Cherokee Nation Outpatient Health Center - Tahlequah
ARCHITECT: HKS Architects
MANUFACTURER: Parklex USA
CONTRACTOR: Vanguard Builders
SUPPLIER: Glenn's Architectural Products, Inc.
DATE: January 4, 2018

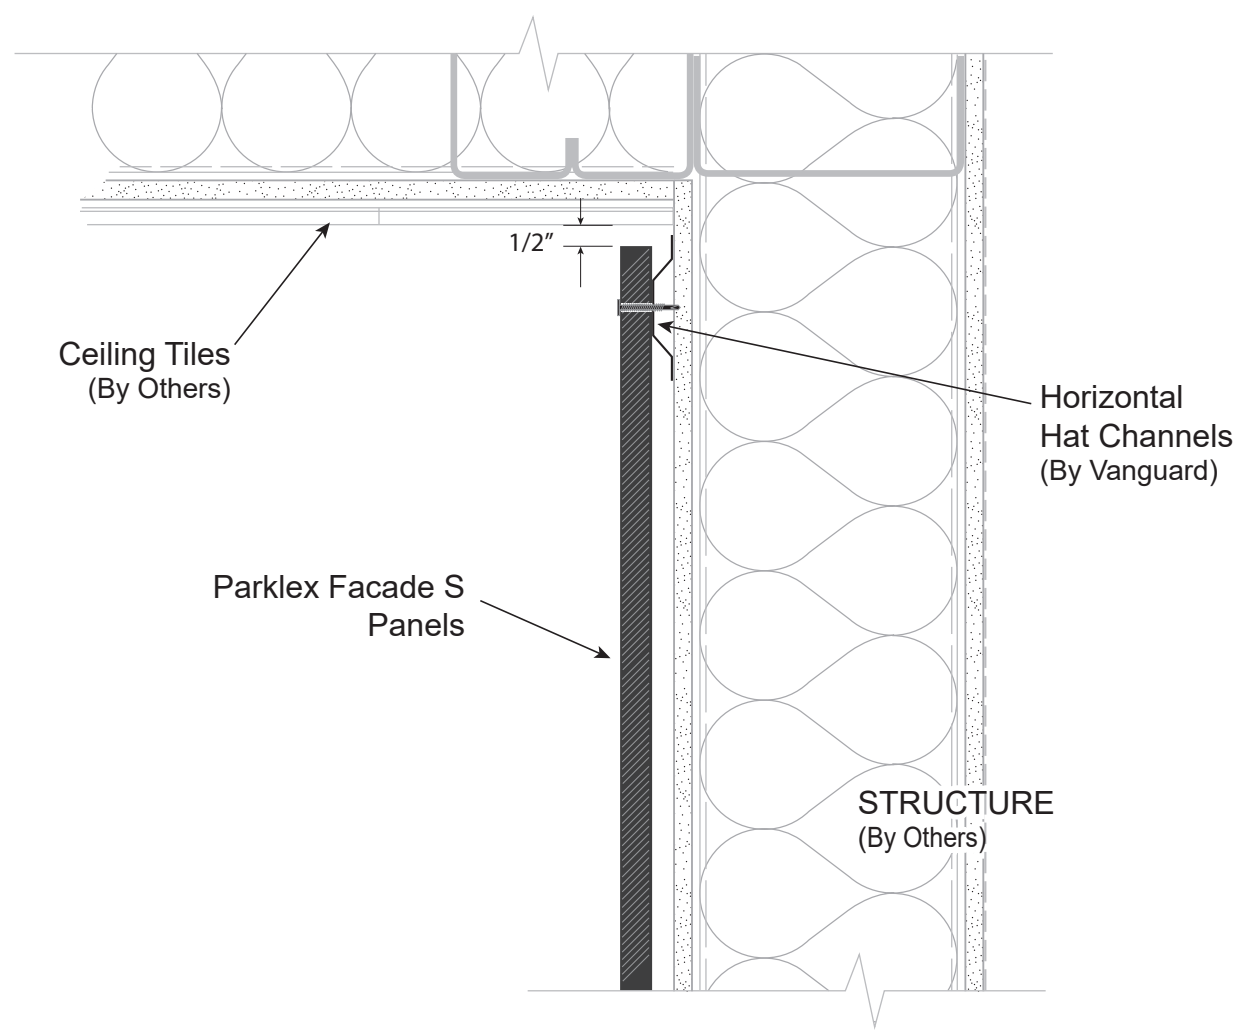


ID-01

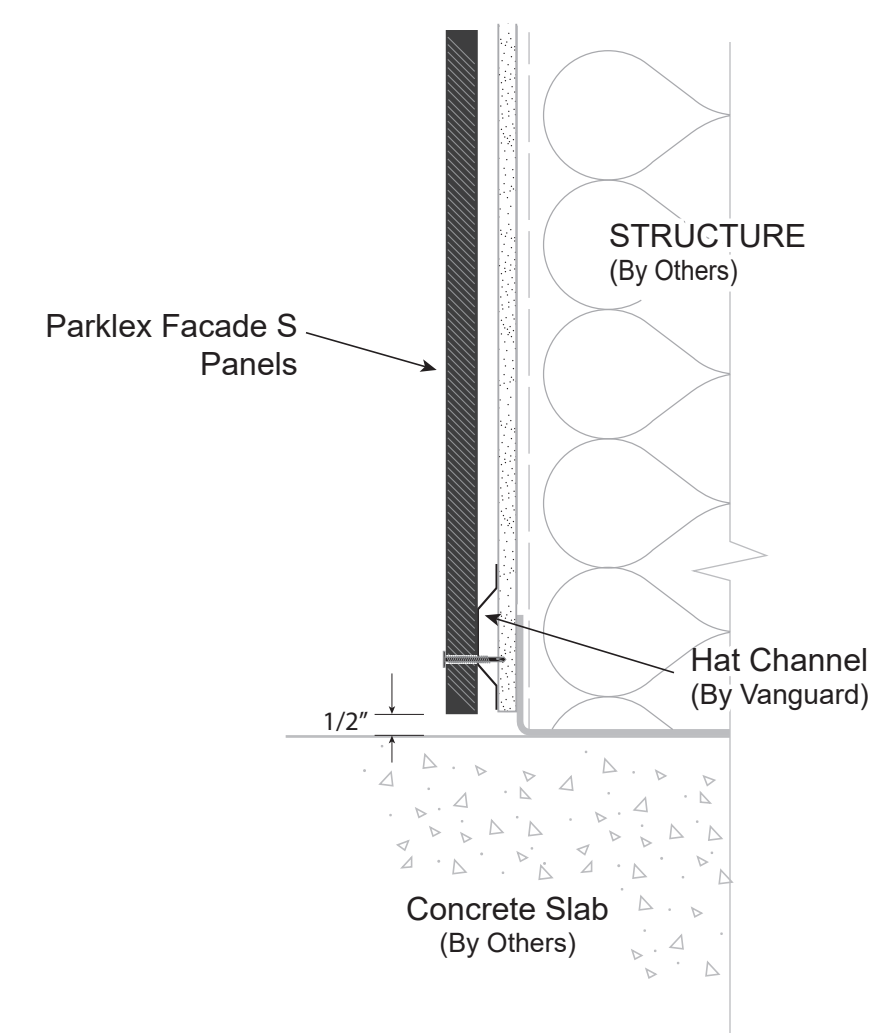


ID-04

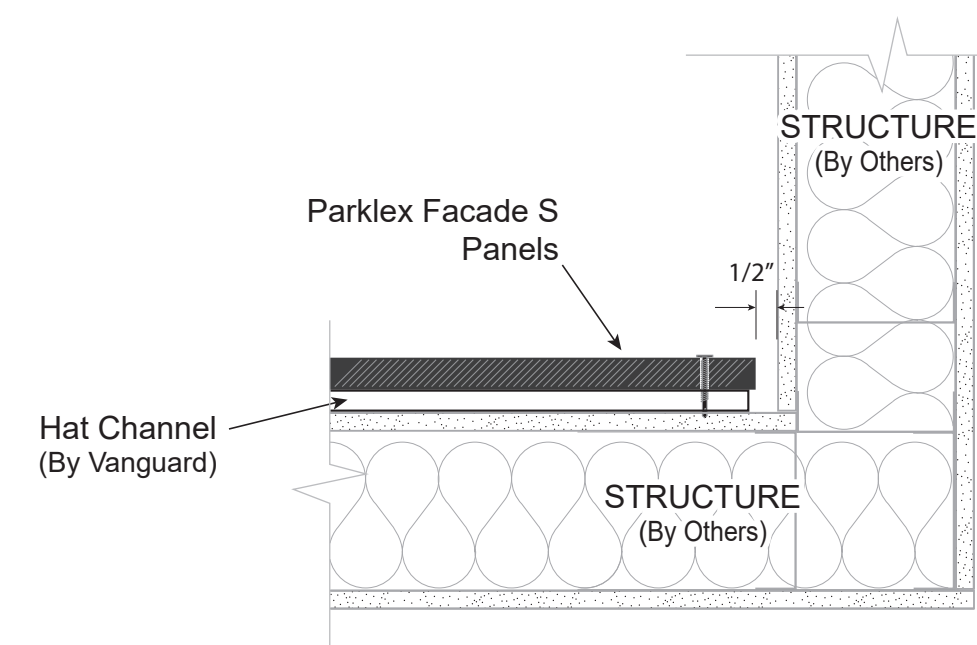

ID-02

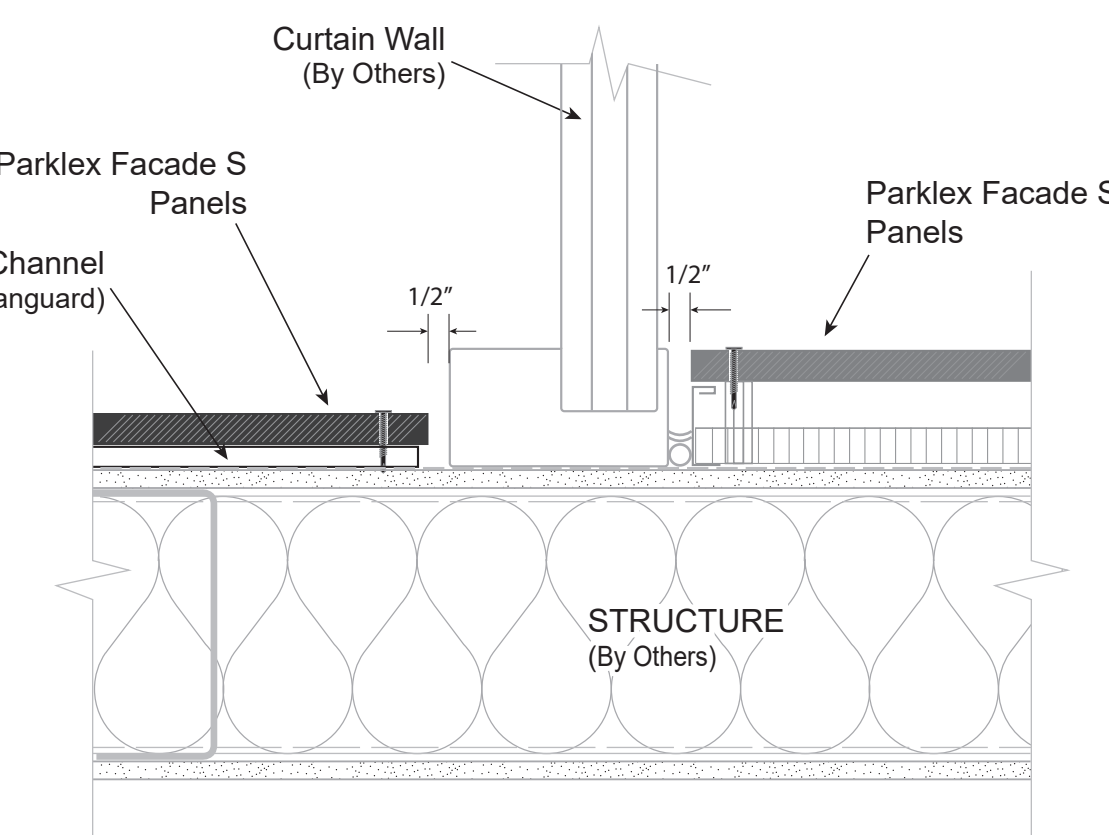

ID-05

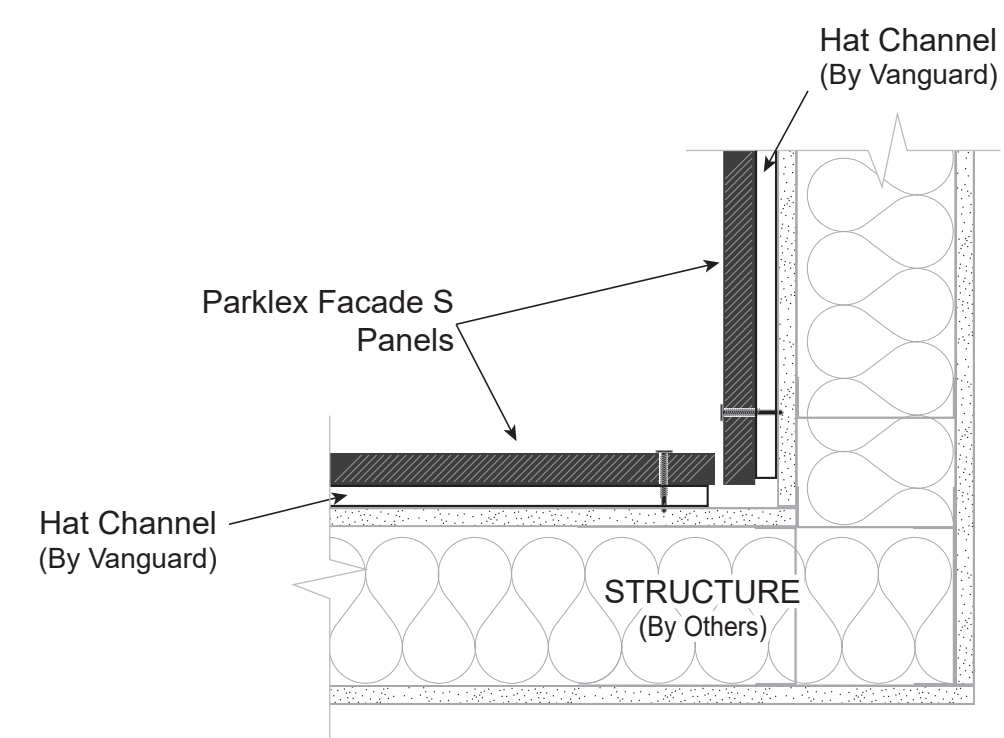

ID-03

PROJECT: Cherokee Nation Outpatient Health Center - Tahlequah
 ARCHITECT: HKS Architects
 MANUFACTURER: Parklex USA
 CONTRACTOR: Vanguard Builders
 SUPPLIER: Glenn's Architectural Products, Inc.
 DATE: January 4, 2018

Technical characteristics

Características técnicas

Panel dimension __Dimensiones del panel
2440 x 1220 mm.



Regardless of whether factory or site cut, due to our patented technology the edges of Parklex Facade require no further treatment. In use, specific maintenance is unnecessary, apart from general cleaning. __Sin importar si el tablero se corta en fábrica o en obra, los cantos de Parklex Facade no requieren de ningún tratamiento adicional, debida la tecnología patentada de Parklex. Durante el uso, no requieren de ningún mantenimiento.

Facade construction

Construcción Facade

High-density stratified panel with natural timber veneer for outdoor

use __ Tablero estratificado de alta densidad, con chapa de madera natural
para uso en exteriores



A

PVDF Antigraffiti overlay __Film
PVDF Antigraffiti

B

Everlook®

C

Natural timber veneer __Chapa de
madera natural

D

HPL core __Núcleo HPL

E

Natural timber veneer __Chapa de
madera natural

F

Balancing film __Film protector de
contracara

Surface characteristics __Acabado superficial

Smooth. Traditional Parklex finish. Reveals the simple, natural beauty of the wood it is manufactured with. __**Liso.** Acabado tradicional de Parklex.
Revela la riqueza sencilla y natural de la madera con la que se fabrica.

Finish range __Gama de acabados



Ambar



Antra




Bronze




Copper



Gold

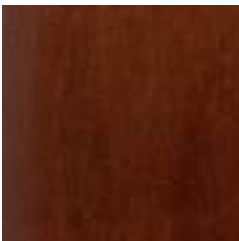

Onix

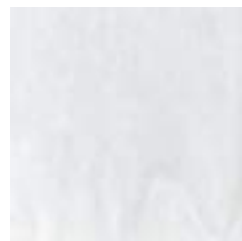

Quartz




Rubi



Silver

Parklex is manufactured from fine timber veneers, therefore the colour and grain of different batches will exhibit natural variations. Due to the limitations of printed media, the finishes printed in this catalogue are merely an approximation of their real color. For this reason, before placing any order, Parklex recommends consulting our sales personnel to request actual samples. __Dado que Parklex está constituido básicamente por maderas nobles, los colores y el veteado de las diferentes partidas pueden sufrir las variaciones naturales de las maderas. Debido a las limitaciones de los soportes impresos, los acabados impresos en este catálogo son una aproximación al color real. Por ello, antes de realizar un pedido, Parklex recomienda consultar con nuestros comerciales para solicitar muestras físicas.

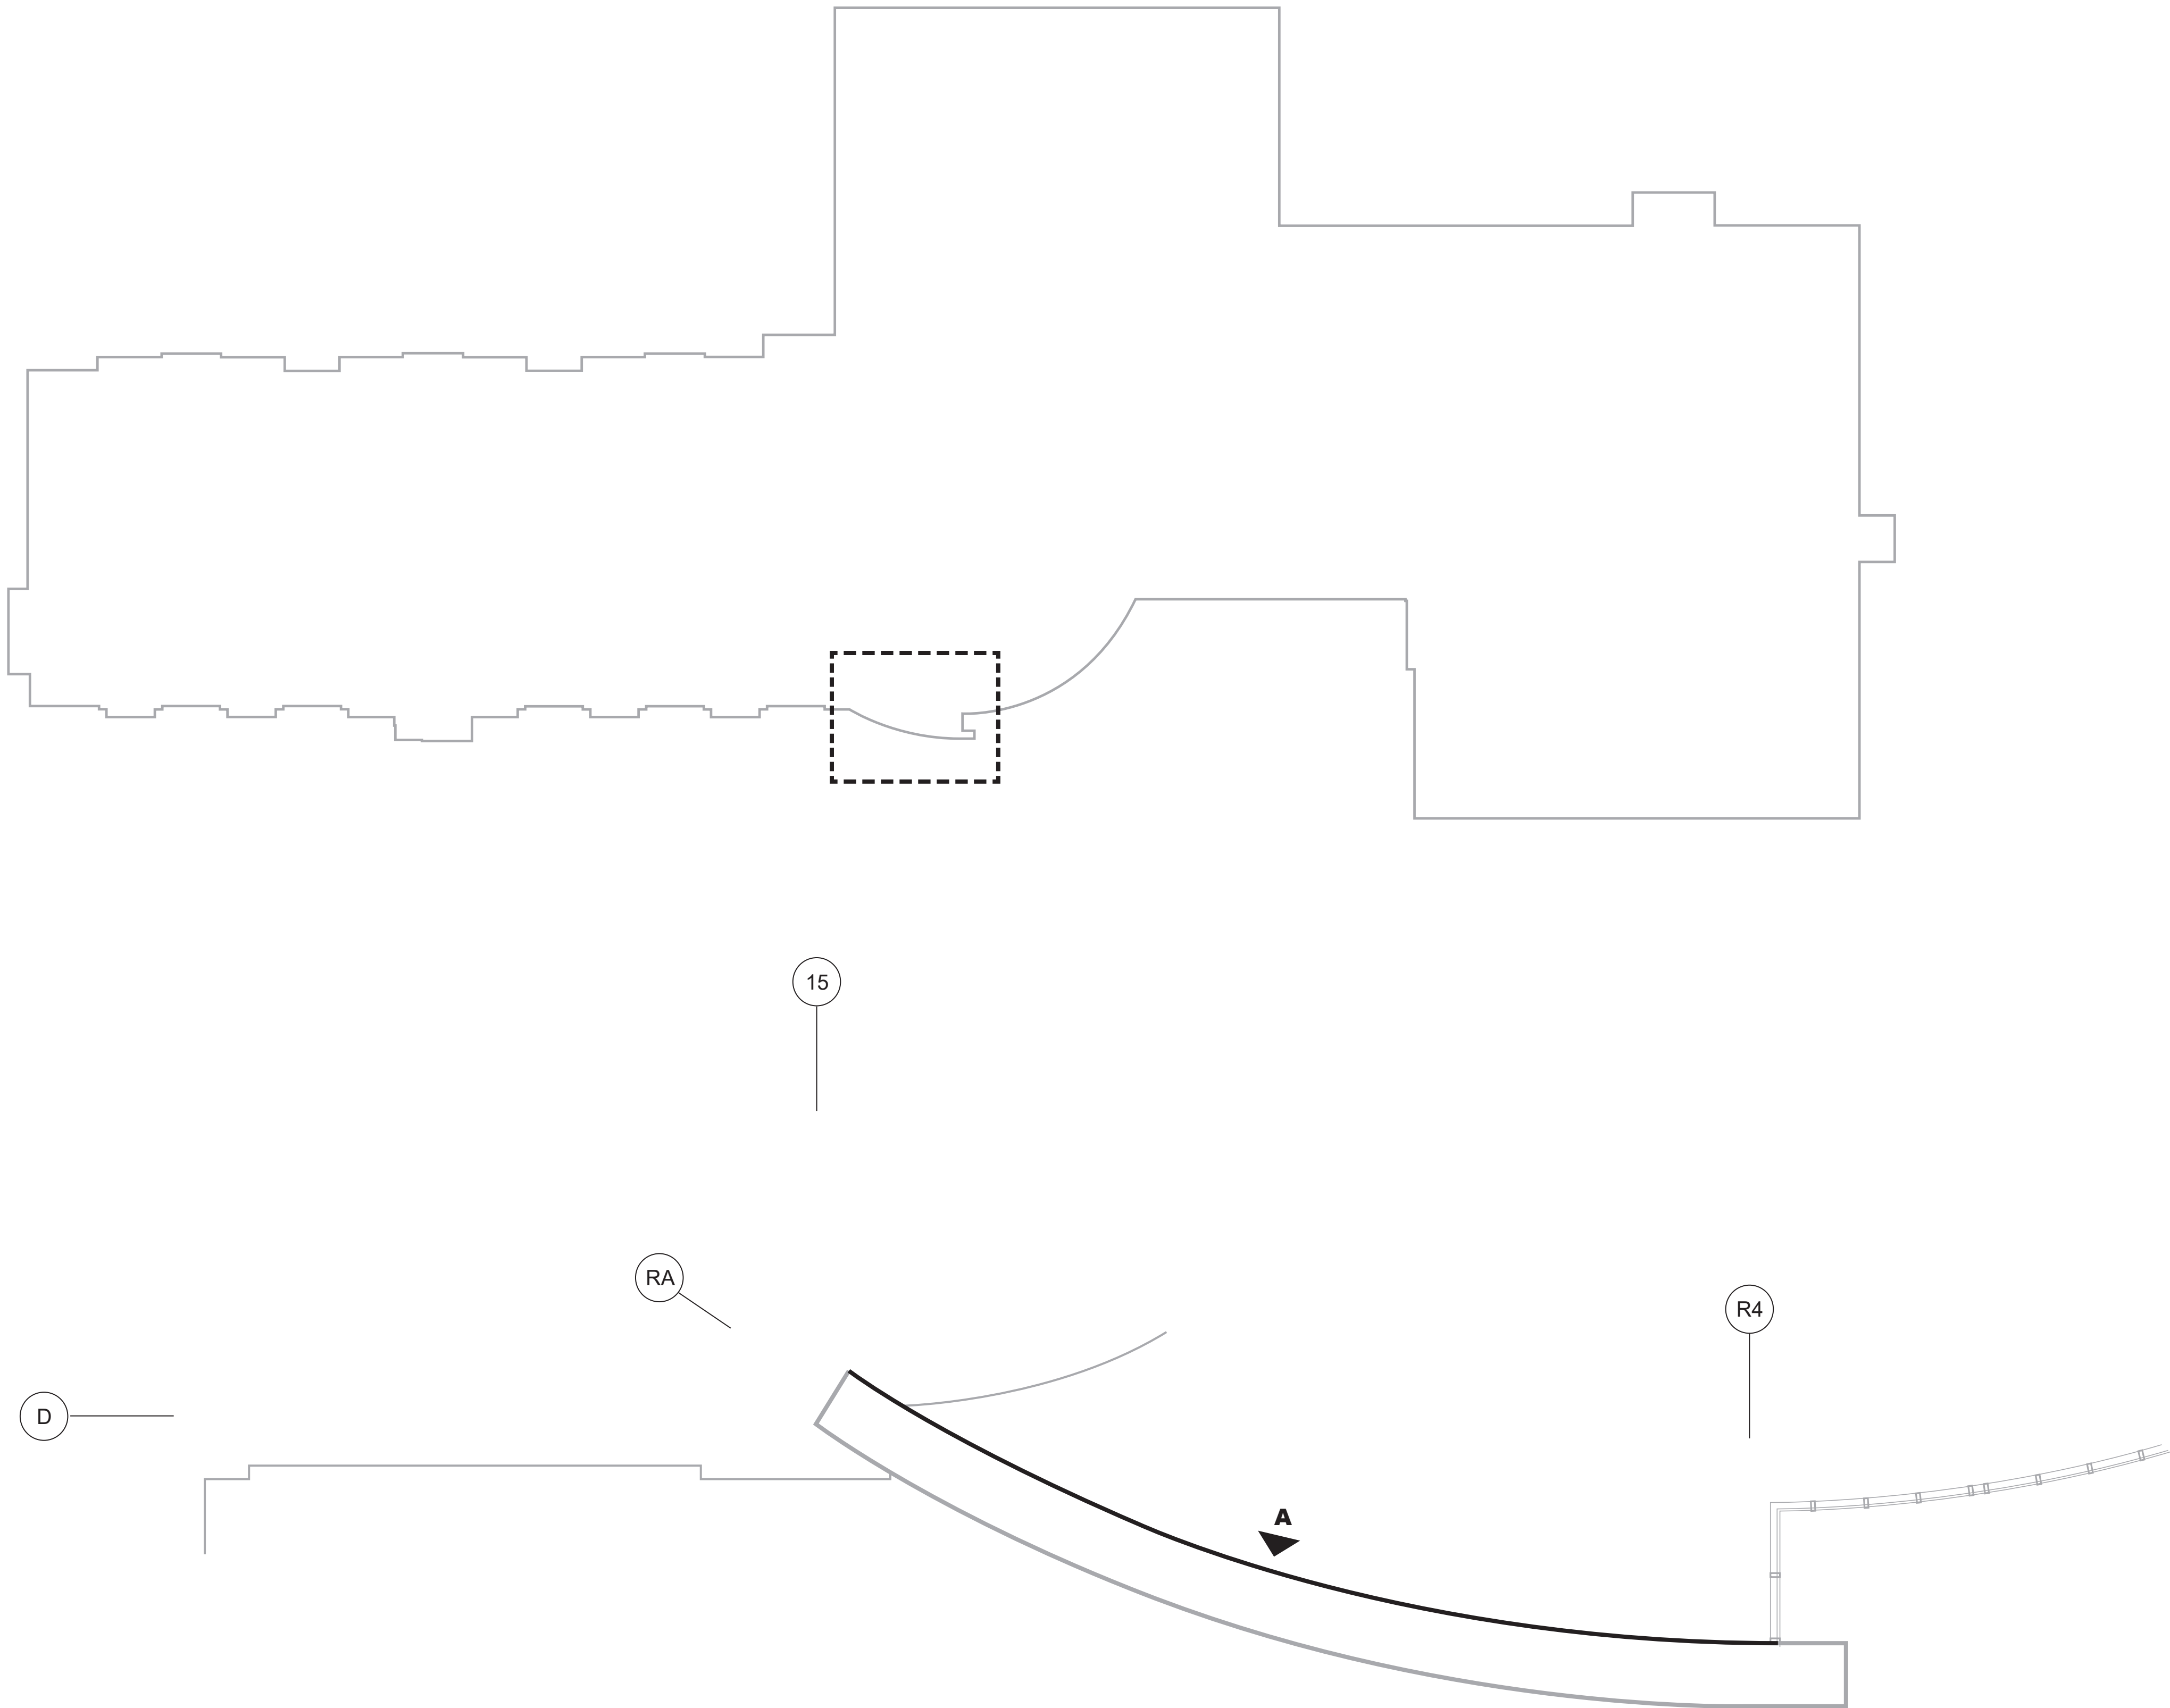

PLAN VIEW



NORTH

Metal Wall Panels


As manufactured by McElroy Metal

To include the FW Panel for Backsheeting
in one Standard Color
(to be determined)

COLOR: Provide physical samples from color selection chart.

(PLEASE SELECT)

Available in Three Profiles and
Three Reveal Options:

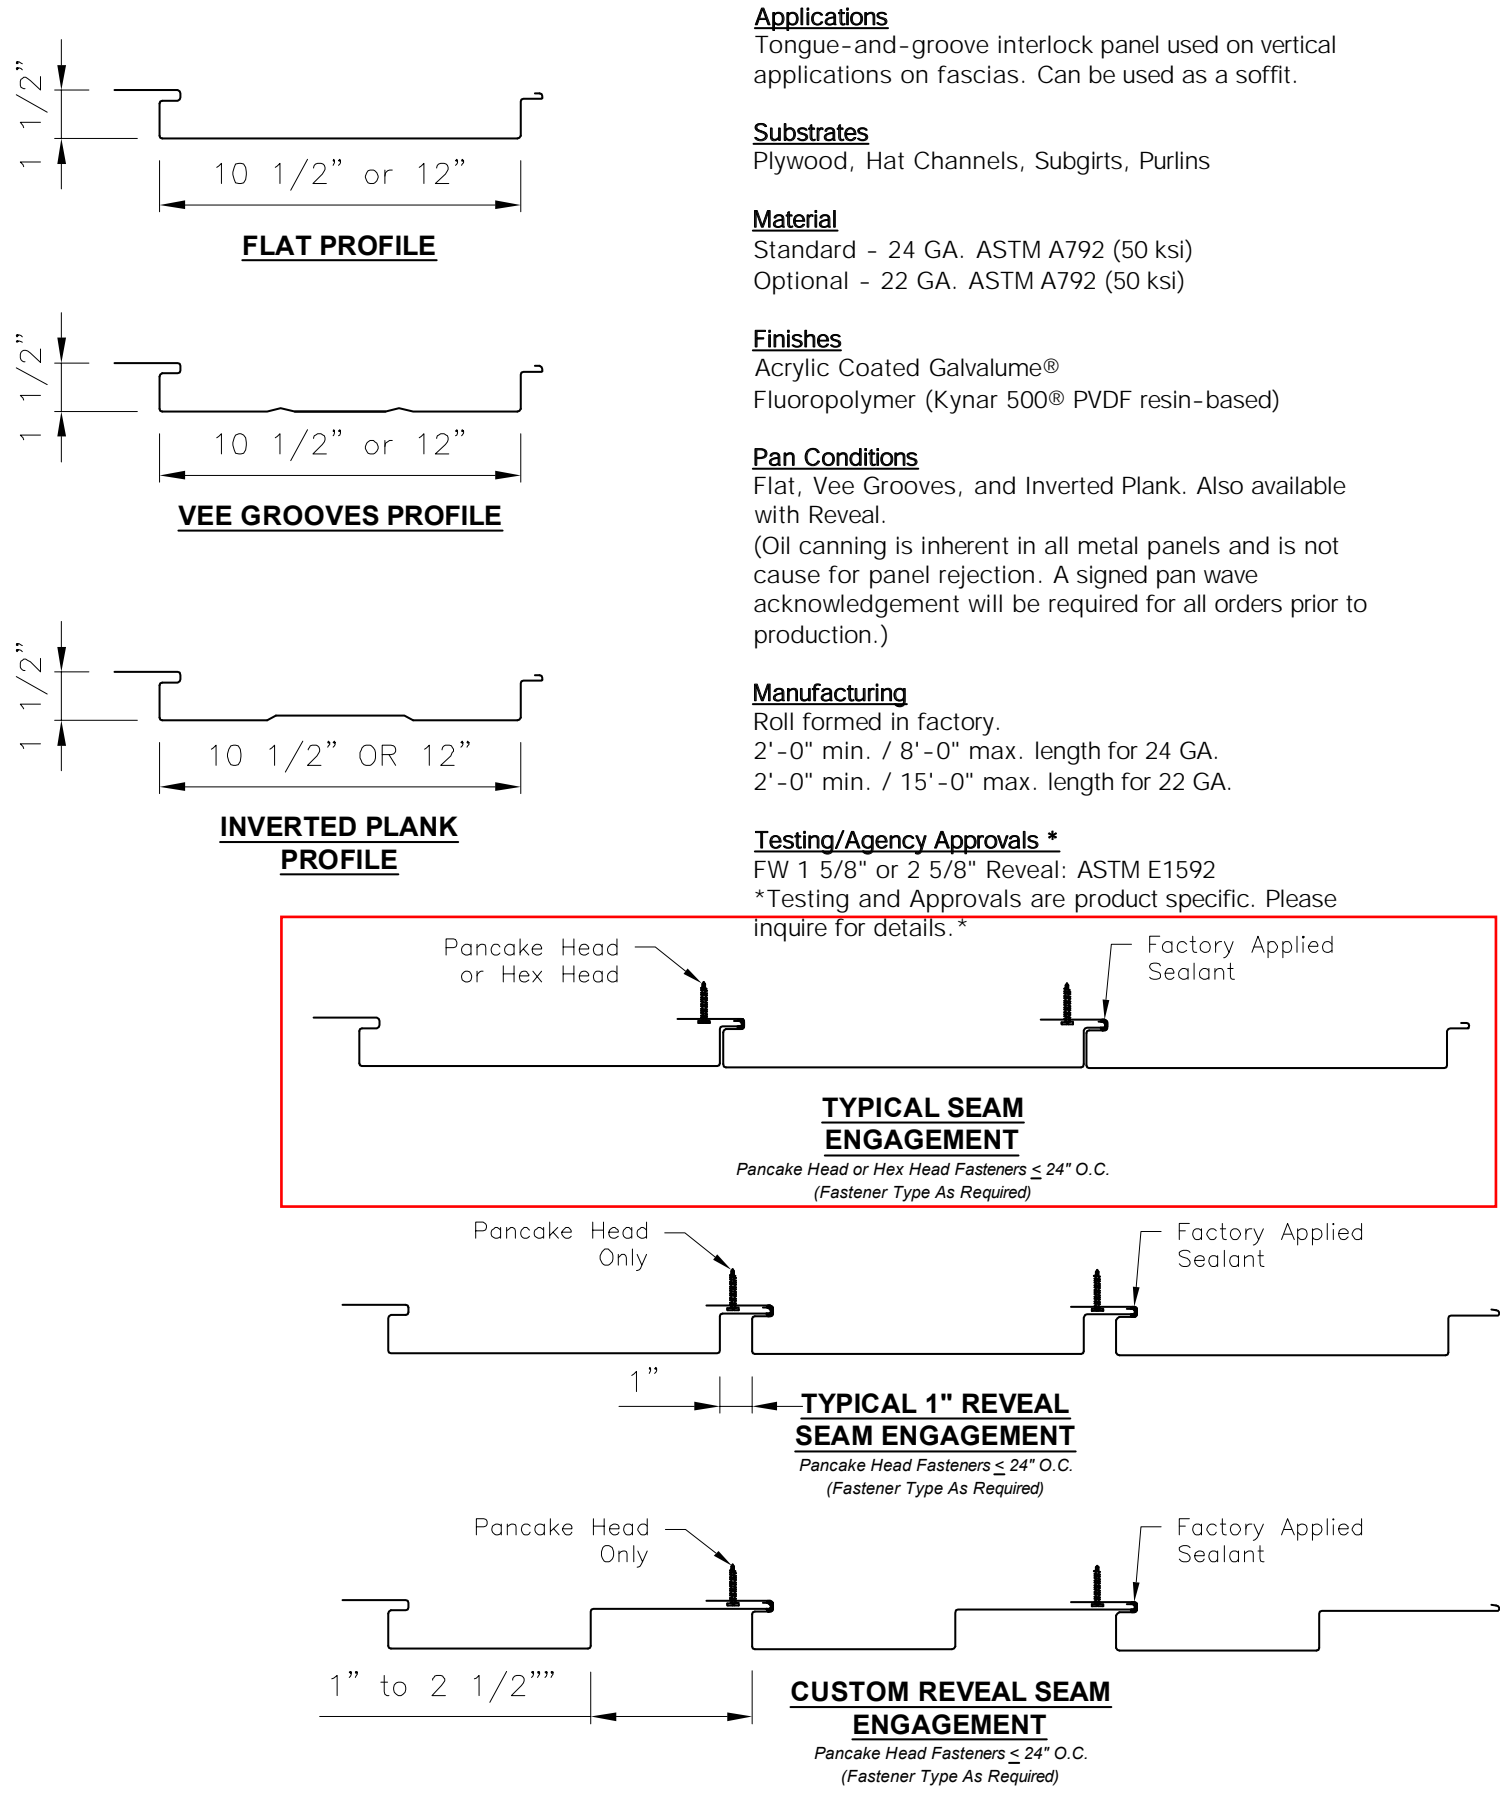

PLEASE SELECT REVEAL TYPE

PROJECT: Cherokee Nation Outpatient Health Center - Tahlequah


ARCHITECT: HKS Architects

MANUFACTURER: McElroy Metal


CONTRACTOR: Vanguard Builders

SUPPLIER: Glenn's Architectural Products, Inc.


DATE: January 4, 2018

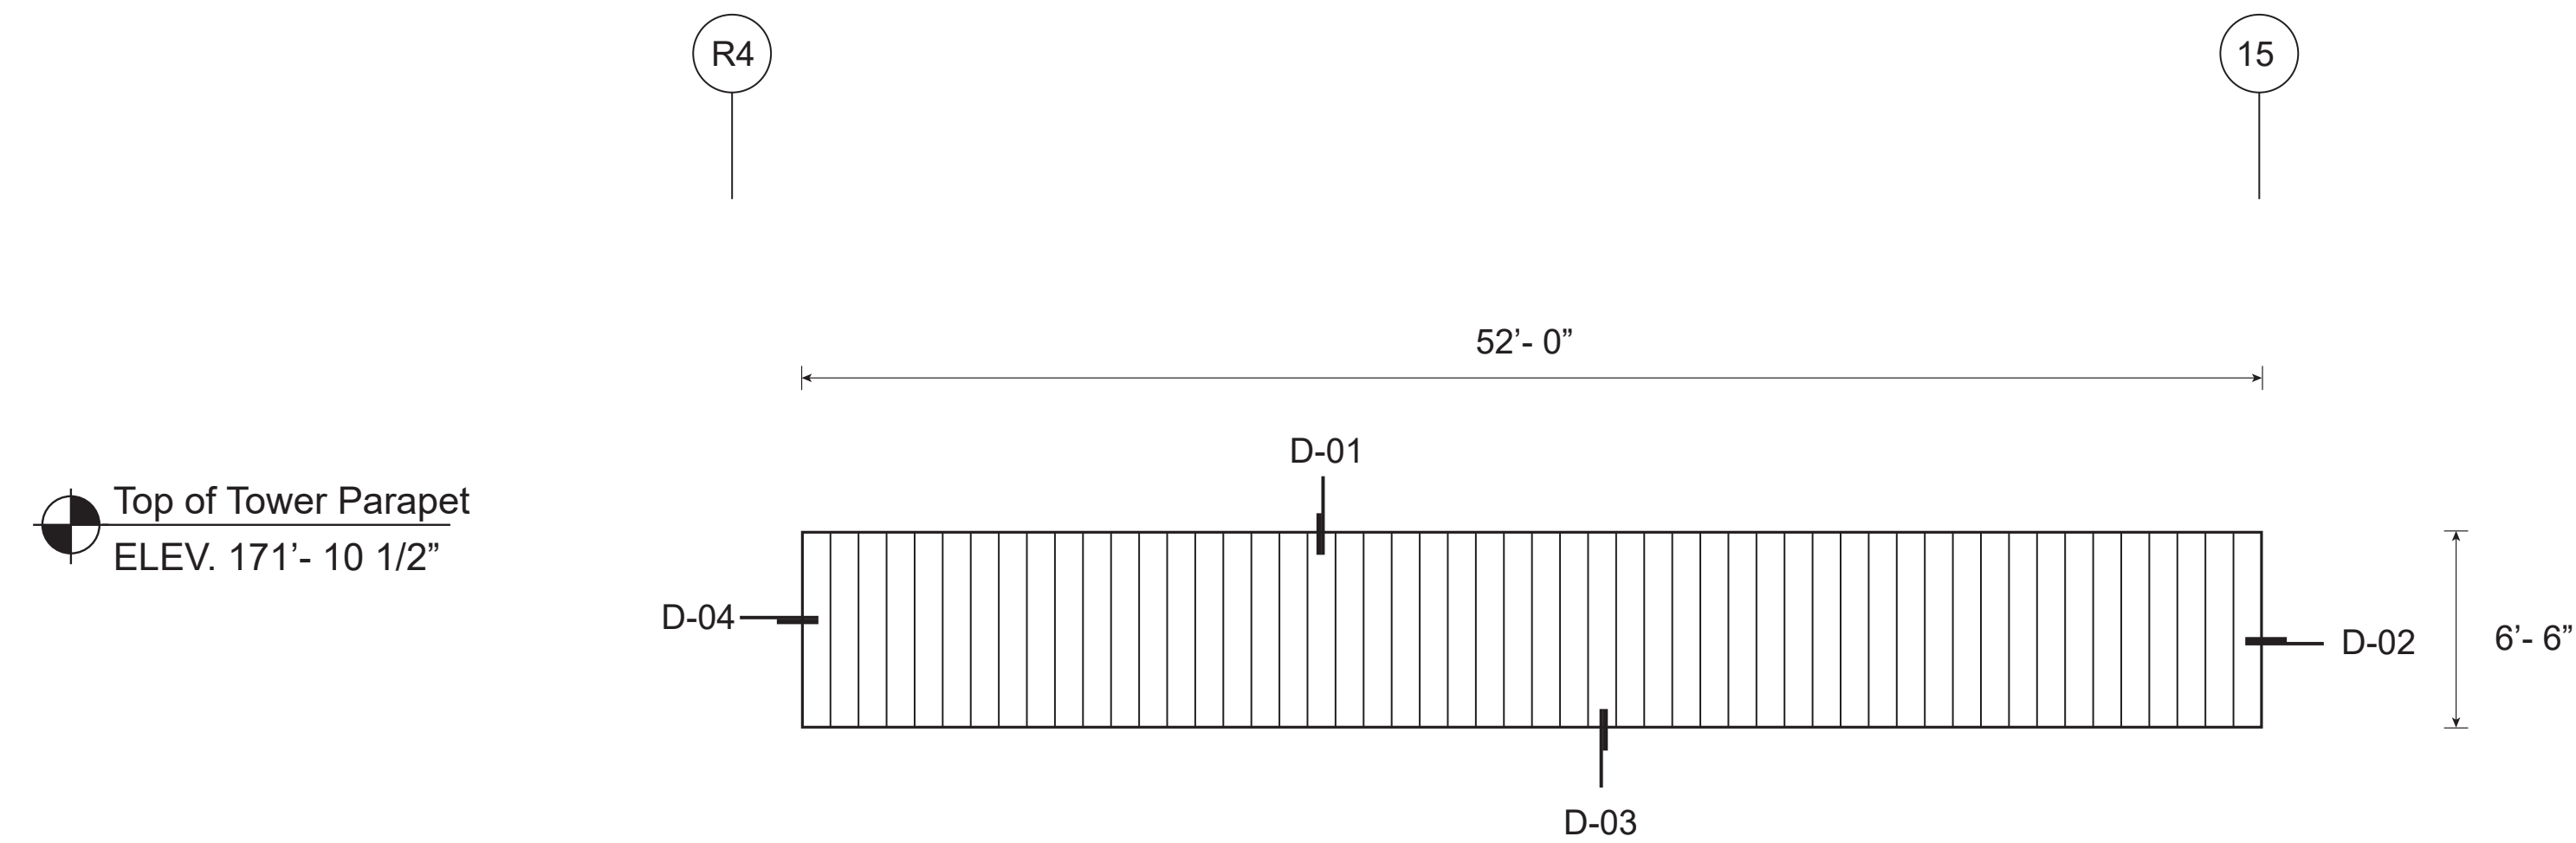


A NORTH ELEVATION Scale: 1/8" = 1'- 0" Field-Verify All Measurements

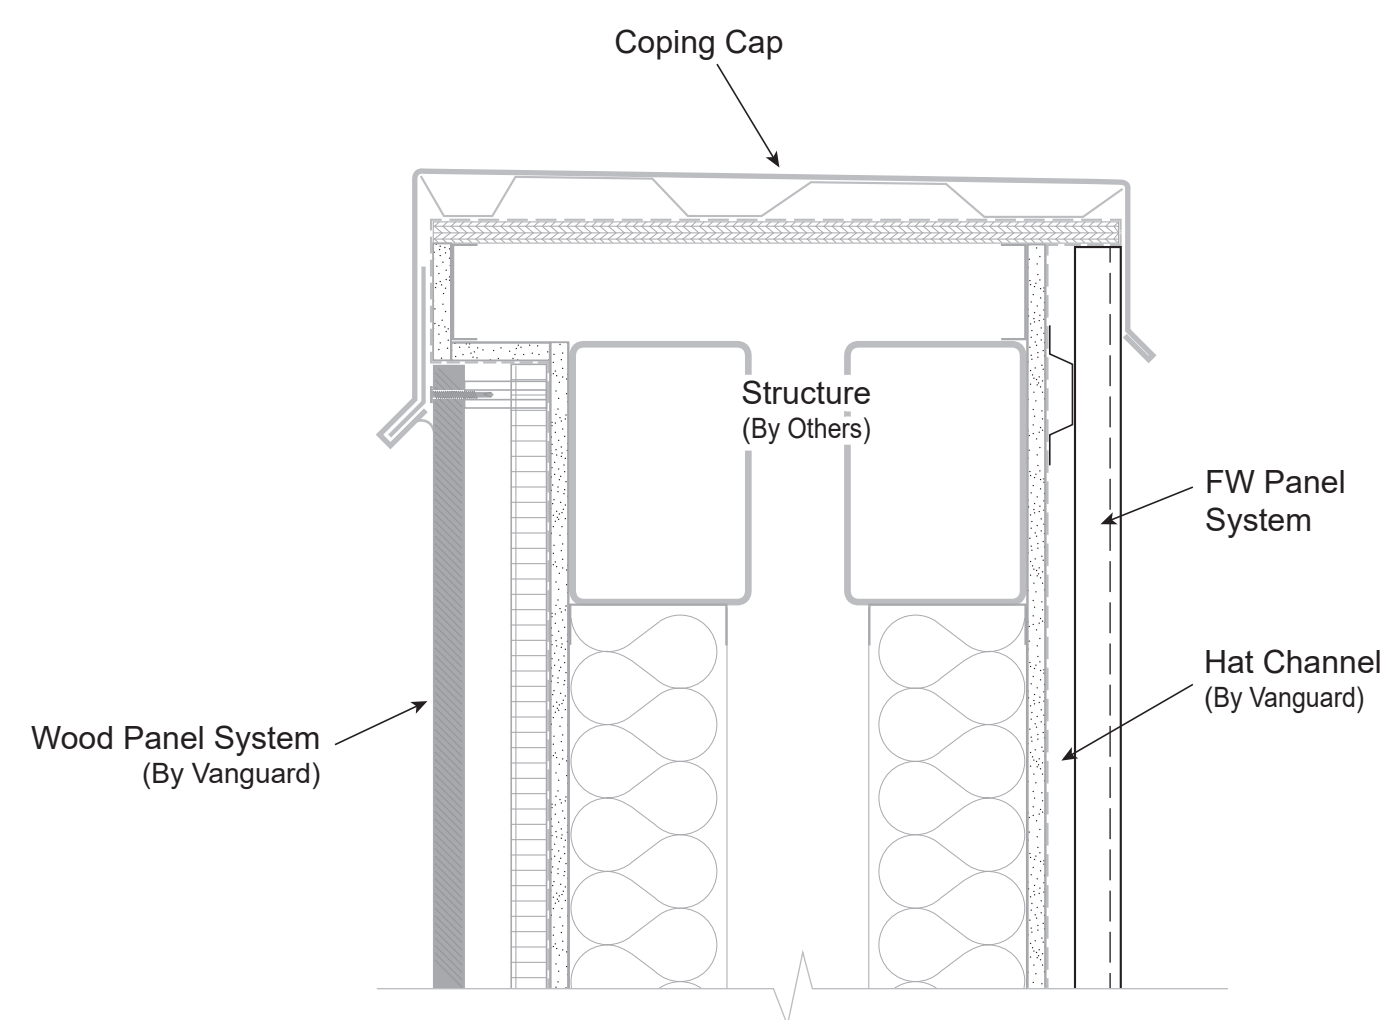


D-01

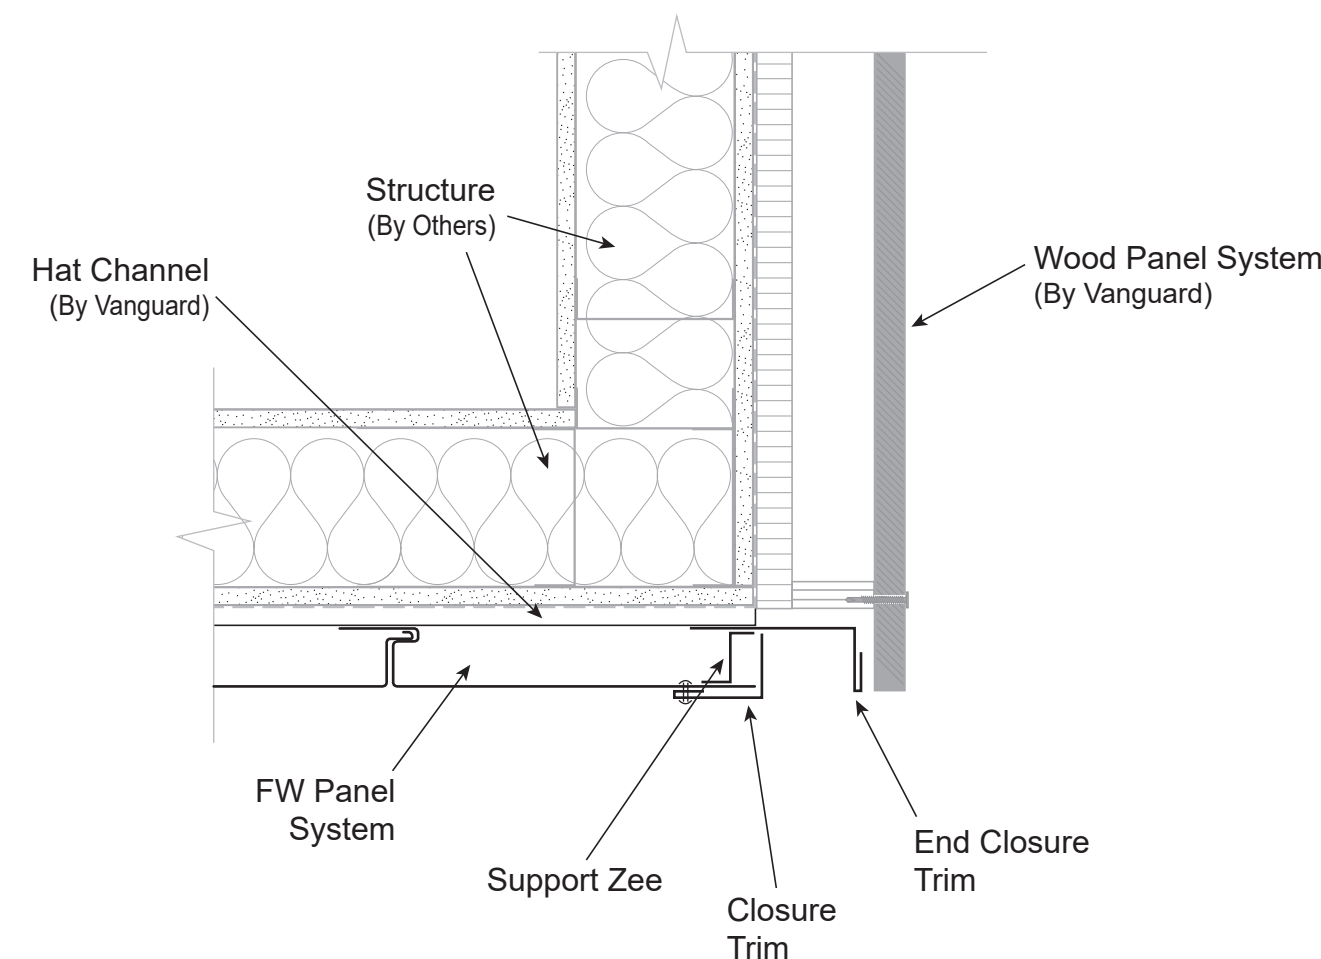

D-02

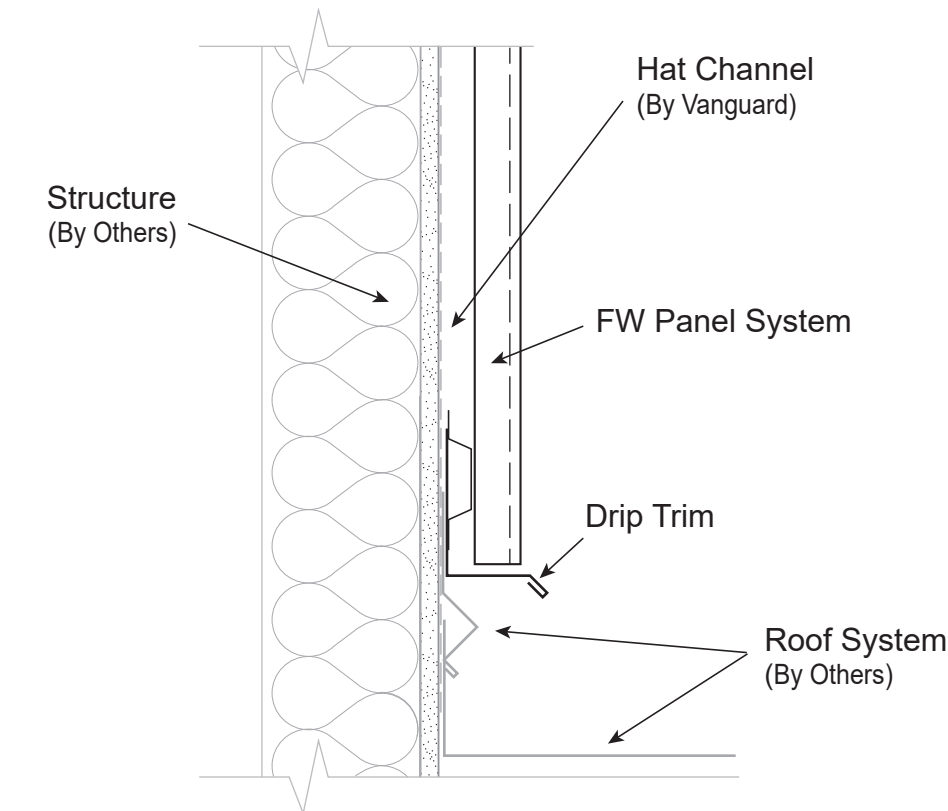

D-03

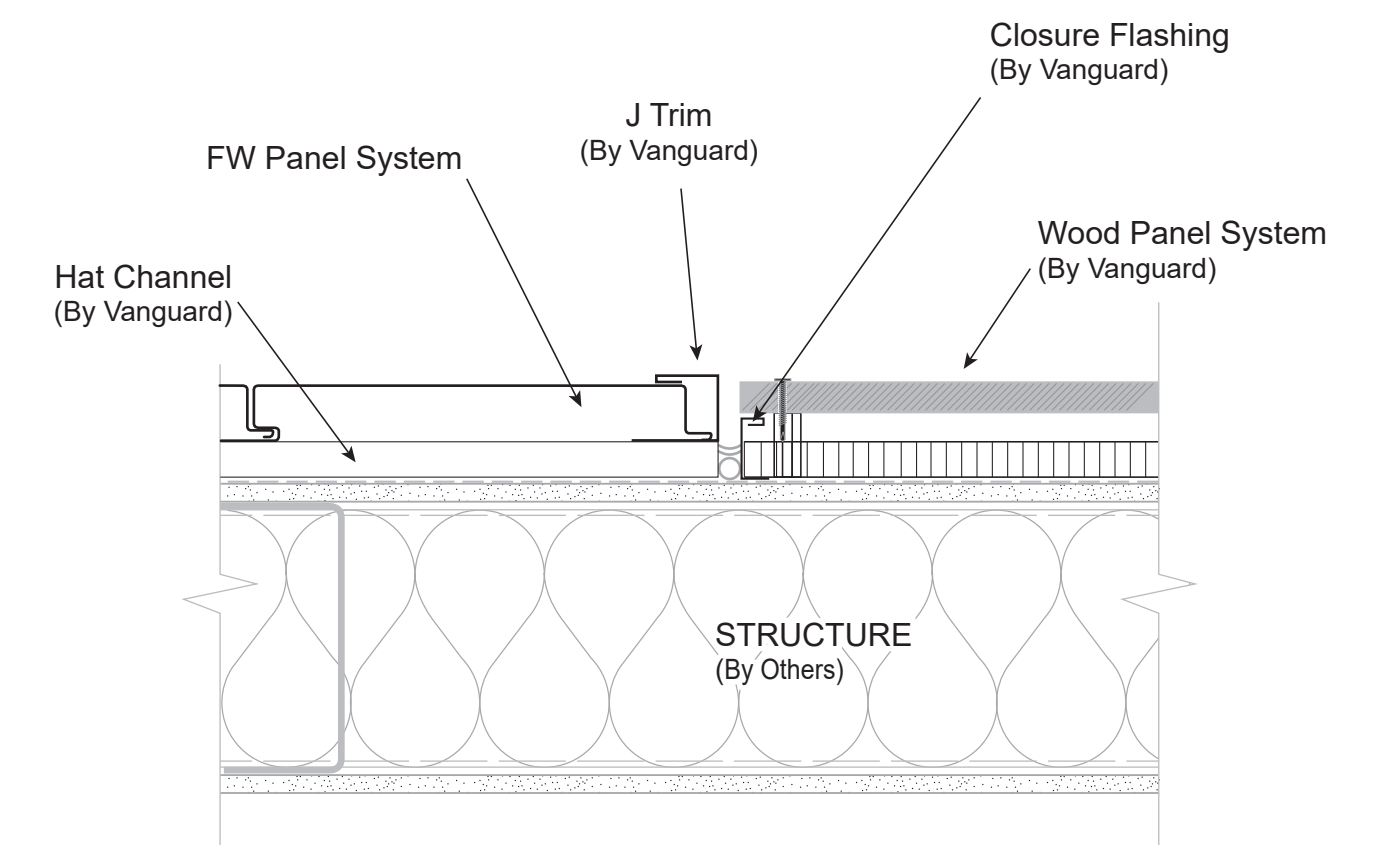

D-04

PROJECT: Cherokee Nation Outpatient Health Center - Tahlequah
 ARCHITECT: HKS Architects
 MANUFACTURER: McElroy Metal
 CONTRACTOR: Vanguard Builders
 SUPPLIER: Glenn's Architectural Products, Inc.
 DATE: January 4, 2018