

7022 South Birmingham Court Tulsa, Oklahoma 74136
Ph- 918.232.4978
E-Mail - carl.sobo@gmail.com



NOTES:
All disturbed areas must be replaced with solid slab bermuda sod.
Contractor shall confirm with Landscape Architect of any grade changes during construction.
Contractor shall be responsible for any and all damage to underground utilities, including, but not limited to water line from water well and septic system and it's components.
Contractor shall connect or repair any and all existing french drain lines that are disturbed during construction. Existing french drain lines shall be fully functional at the end of new construction.


All PVC joints, fittings and pipes shall be primed and glued with PVC primer and glue by Oatey. All pipe must be dry during this process.

All Firestone rubber liner shall be connected with 3" EPDM Double Sided Seaming Tape by Firestone. All connection points shall have a minimum 6" overlap. Overlaps must occur with the uphill side overlapping the downhill side. All liner must be dry during this process.

The bottom of the french drain trench must maintain a 4" continuous undisturbed grade below the bottom of the pipe.

The 4" PVC perforated pipe shall be installed with it's holes pointed up.

| Revisions | | |
|-----------|-----------------------|---------|
| # | Description | Date |
| 1 | Added Firestone Liner | 11/4/19 |
| | | |
| | | |
| | | |

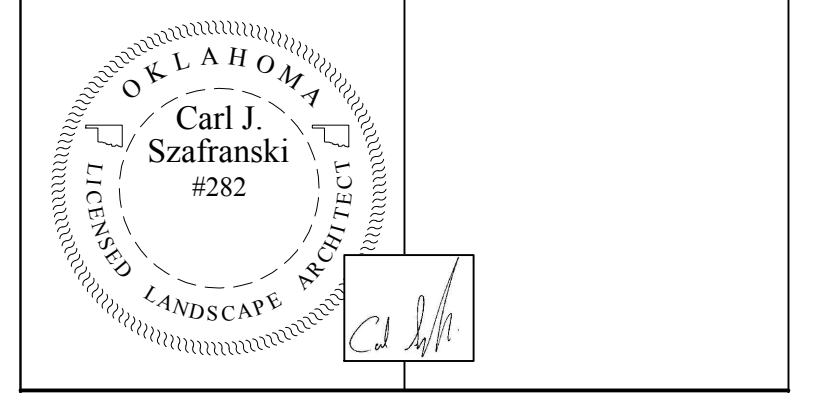

Project
John Ross Museum
22366 S. 530 Road
Park Hill, Oklahoma 74451

Sheet Title
Drainage Plan

Scale: 1"= 8'-0"
Drawn: KRC
Checked: CJS
Issue Date: 11/4/19

Sheet #:
L4