


2007
**CHEROKEE CASINO
 EXPANSION**
 CATOOSA, OKLAHOMA

ARCHITECT:

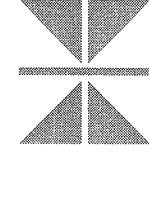

Thalden Boyd Architects
A Native American Firm

18 East Oak Street, Suite 200
 Bartlesville, Oklahoma 74650
 Phone: (918) 577-7445
 Fax: (918) 577-7445
 St. Louis, MO Las Vegas, NV

THALDEN BOYD ARCHITECTS, LLC
 COPYRIGHT 2007

THIS DESIGN AND DRAWING ARE CONSIDERED
 THE PROPERTY OF THALDEN BOYD ARCHITECTS,
 LLC. ANY REPRODUCTION OR TRANSMISSION
 OF THIS DESIGN OR DRAWING WITHOUT THE
 WRITTEN PERMISSION OF THALDEN BOYD
 ARCHITECTS, LLC IS PROHIBITED.

CONSULTANTS:


CIVIL ENGINEERING:
 4124 E. 62 PLACE
 OKLAHOMA CITY, OKLAHOMA 73106
 PHONE: (405) 242-4200
 FAX: (405) 242-4200

MECHANICAL, ELECTRICAL, PLUMBING ENGINEERING:
 2821 W. HIGHLAND AVENUE, SUITE 100
 HENDERSON, NV 89002
 PHONE: (702) 259-8000
 FAX: (702) 259-8001
 www.helmsregan.com

STRUCTURAL ENGINEERING:
 CONSULTING ENGINEERS, INC.
 2200 W. HIGHLAND AVENUE, SUITE 100
 HENDERSON, NV 89002
 PHONE: (702) 344-0500
 FAX: (702) 344-0500

FOODSERVICE CONSULTANT:
 BLASDEL & ASSOCIATES
 1000 W. HIGHLAND AVENUE, SUITE 100
 TULSA, OKLAHOMA 74106
 PHONE: (918) 758-1853
 FAX: (918) 746-8004

SEAL:

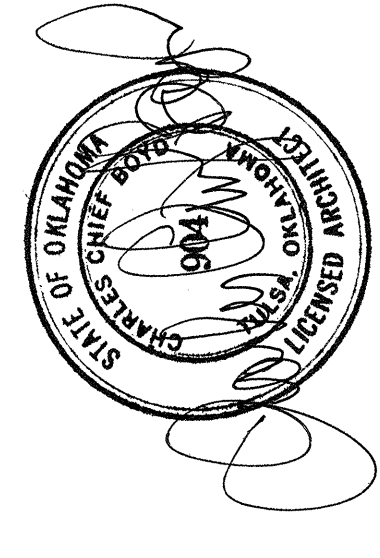

REVISIONS:	DATE	DESCRIPTION
△	01/18/2008	TOWER ENV. REV. 1
△	01/23/2008	TOWER ENV. REV. 2
△	01/31/2008	TOWER ENV. REV. 3
△	03/18/2008	CONC. OFFICE HOTEL FINISHES
△	04/10/2008	HOTEL FINISHES
△	05/08/2008	CONSTRUCTION CONDITIONS

NO. BY DATE

TITLE:
**AREA "B" HOTEL TOWER -
 FIFTH AND SIXTH
 FLOOR PLAN**

PROJECT NO. 05412

DATE: 03/18/2008


SCALE: AS SHOWN

CONSTRUCTION

DOCUMENTS


DRAWING NO.

A132

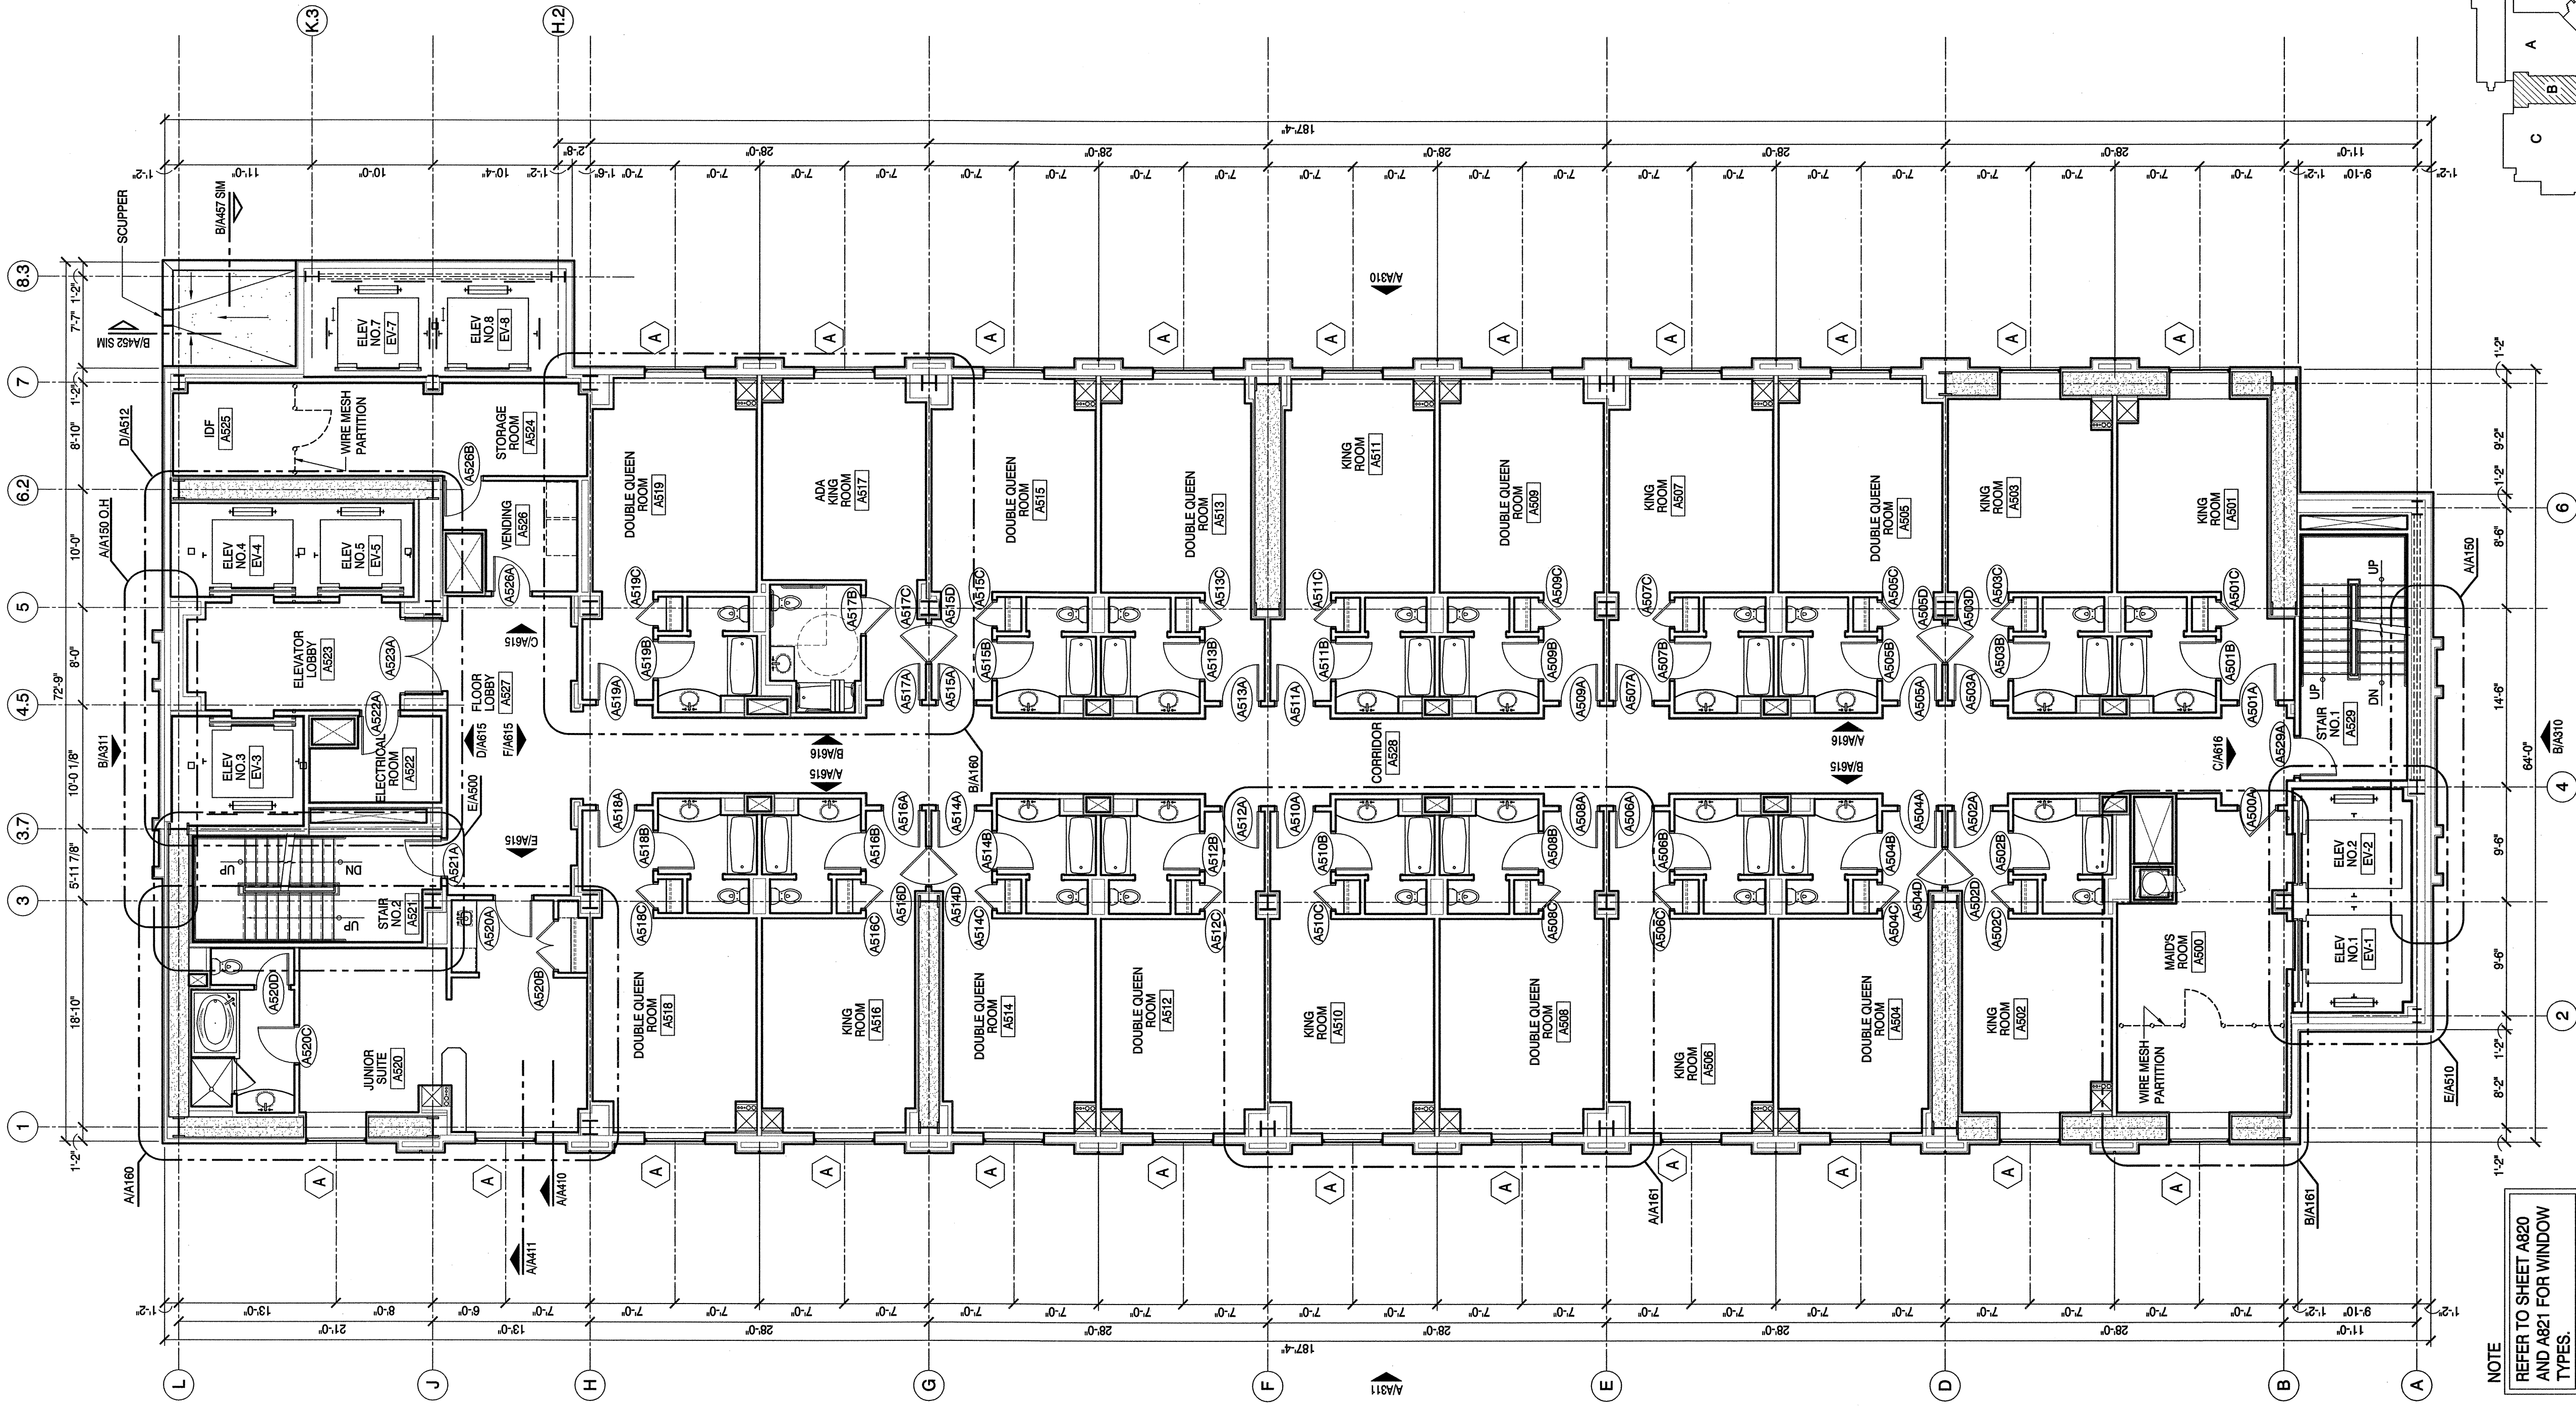

NOTE
 REFER TO SHEET A820
 AND A821 FOR WINDOW
 TYPES.

A AREA "B" FIFTH FLOOR PLAN
 SCALE: 1/8" = 1'-0"

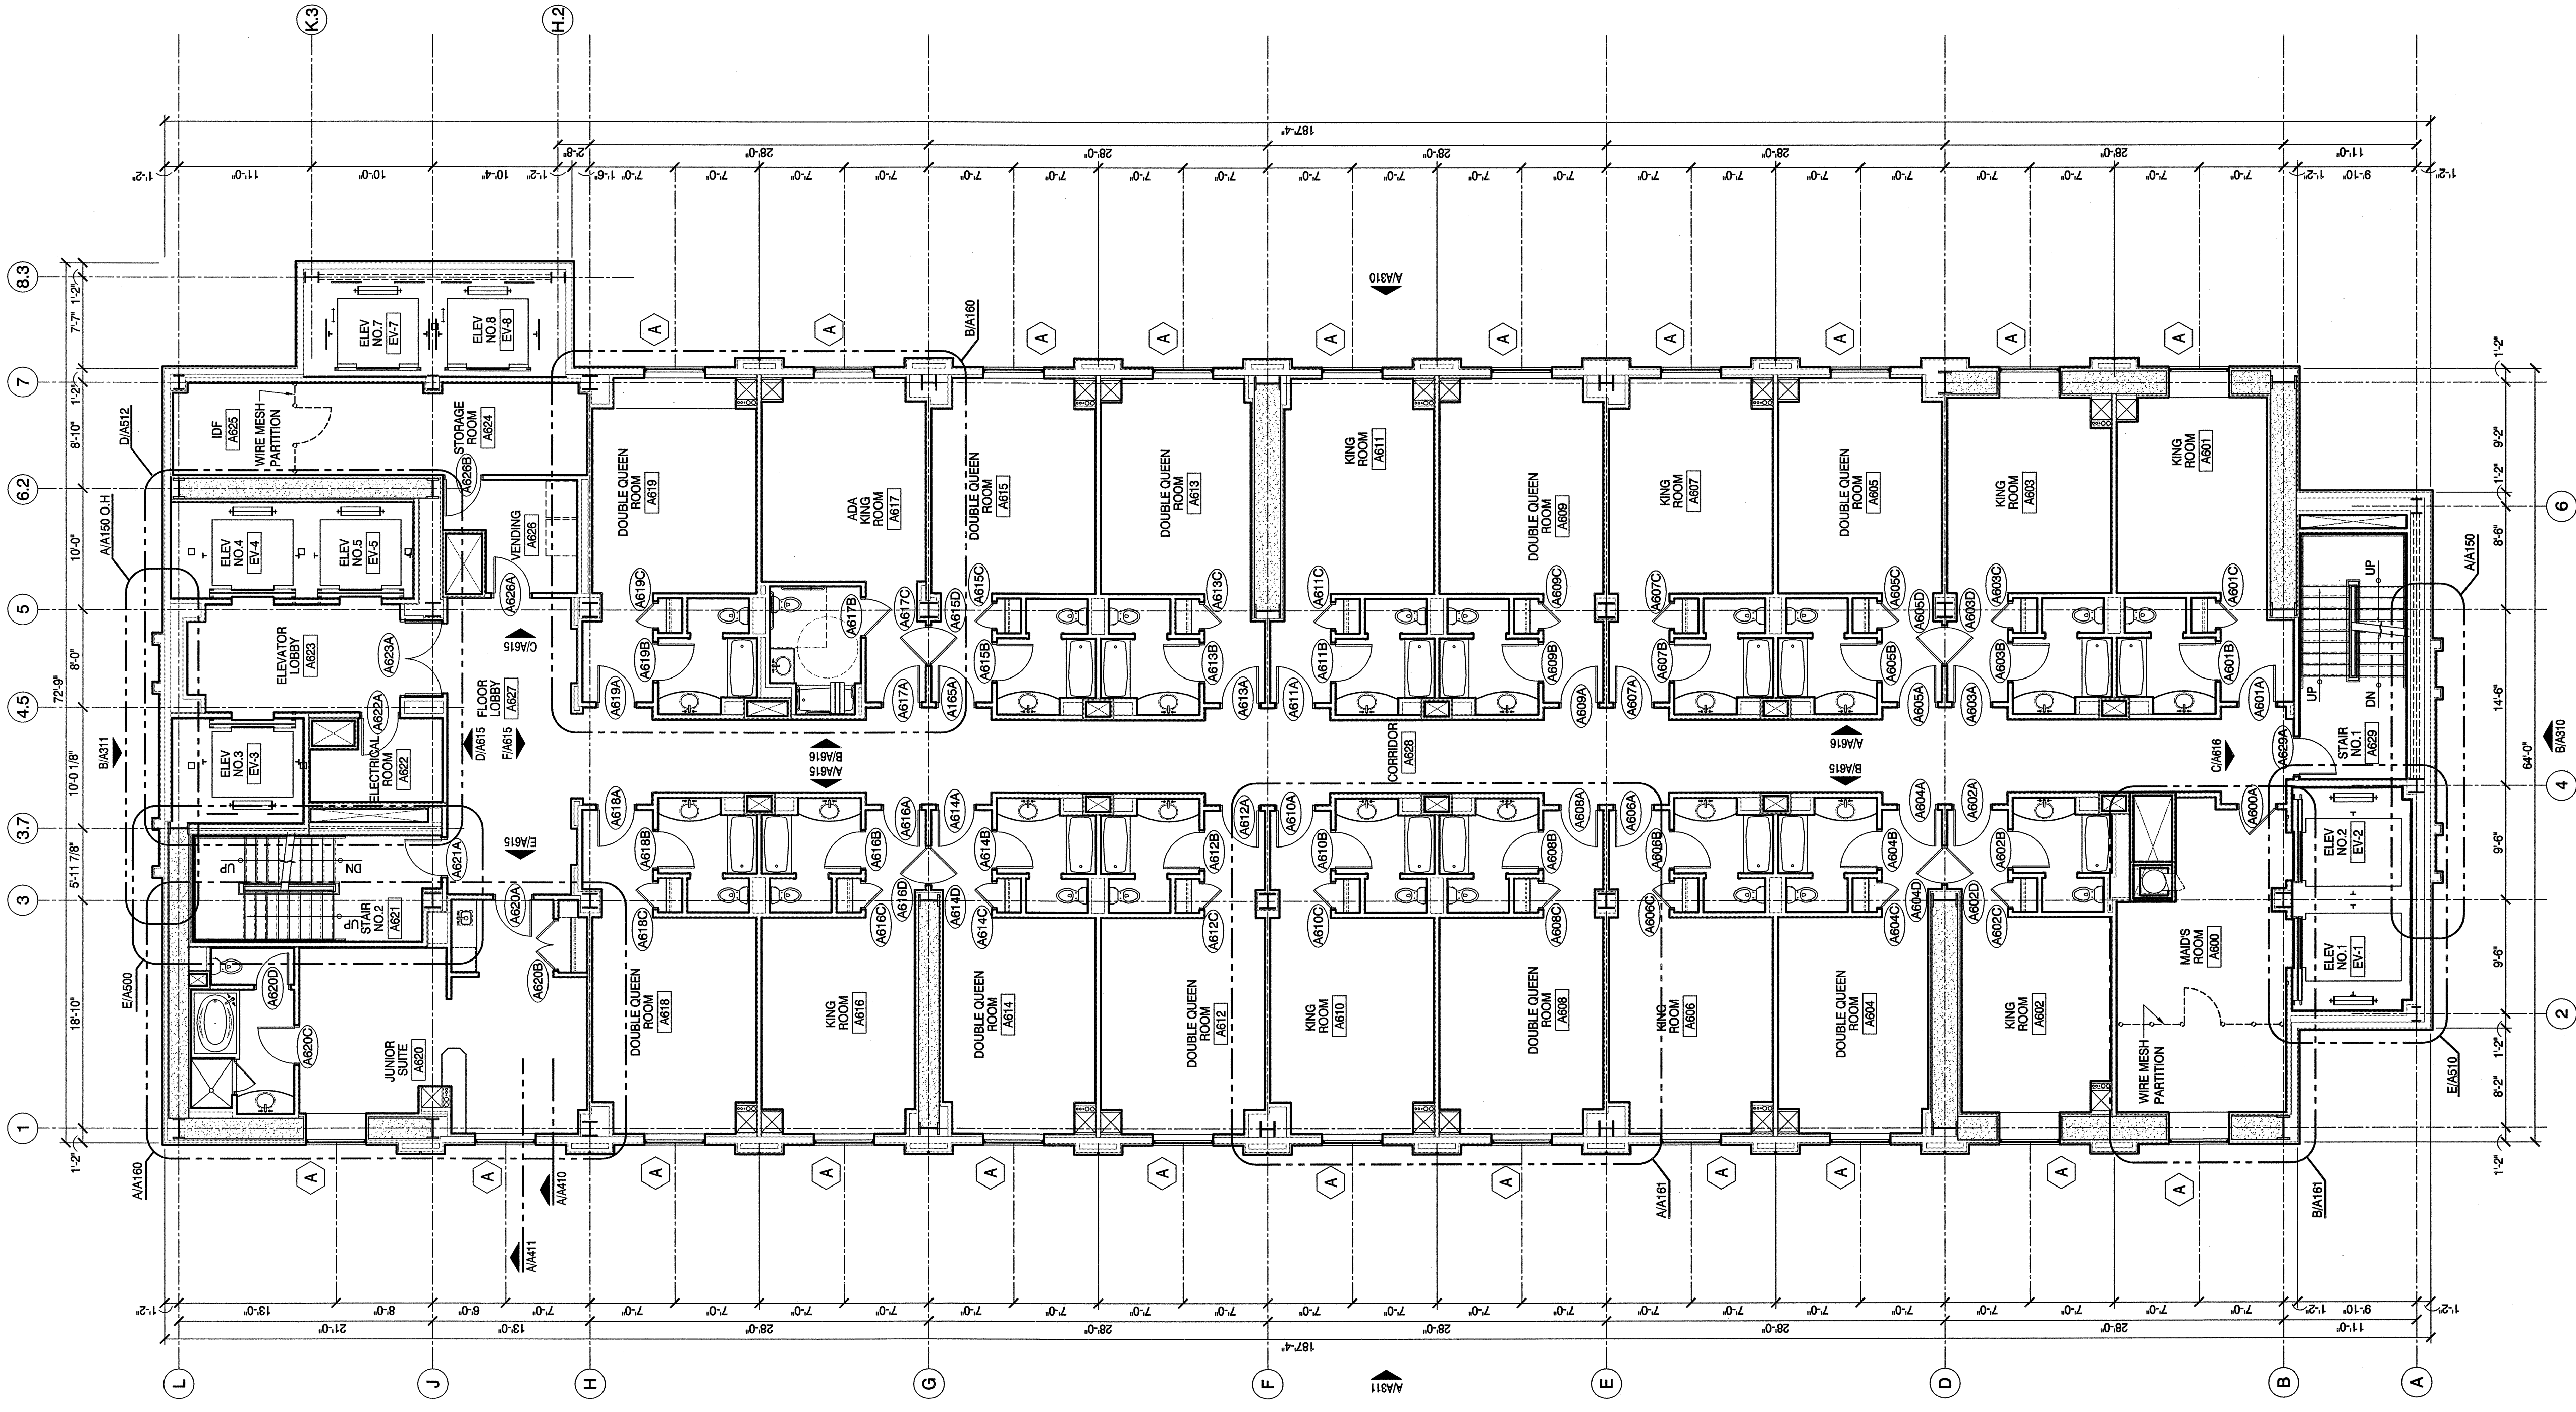

B AREA "B" SIXTH FLOOR PLAN
 SCALE: 1/8" = 1'-0"

