


2007
**CHEROKEE CASINO
 EXPANSION**
 CATOOSA, OKLAHOMA

ARCHITECT:

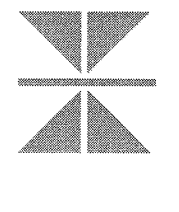

Thalden • Boyd Architects
A Native American Firm

16 East 16th Street, Suite 500
 Tulsa, Oklahoma 74119
 PHONE: (918) 587-7445
 FAX: (918) 587-7445
 S. Louisville, MO
 Las Vegas, NV

THALDEN BOYD ARCHITECTS, LLC
 COPYRIGHT 2007

THESE DRAWINGS AND DIMENSIONS ARE CONSIDERED TO BE THE FINAL DESIGN. ANY CHANGES TO THE DRAWINGS SHALL BE MADE BY THE ARCHITECT. THIS DRAWING IS TO BE USED FOR CONSTRUCTION WITHOUT FURTHER COMMENT.

CONSULTANTS:


CIVIL ENGINEERS:
 PK & ASSOCIATES
 1600 WEST 10TH STREET
 TULSA, OKLAHOMA 74106
 PHONE: (918) 587-7445
 FAX: (918) 587-7445

MECHANICAL ELECTRICAL PLUMBING ENGINEERS:
 FINNEGAN BROOKSON ASSOCIATES
 2801 W. WASHINGTON AVENUE, SUITE 200
 HENDERSON, NV 89002
 PHONE: (702) 899-8900
 FAX: (702) 899-8900
 WWW.FINNEGANBROOKSON.COM

STRUCTURAL ENGINEERS:
 CHAVEZ ENGINEERS
 3500 JEFFERSON NE, SUITE 100
 ALBUQUERQUE, NM 87110
 PHONE: (505) 344-4400
 FAX: (505) 344-9799

FOUNDATION CONSULTANT:
 BLASZEL & ASSOCIATES
 6202 SOUTH LEWIS AVE
 OKLAHOMA CITY, OKLAHOMA 73120
 PHONE: (405) 749-1853
 FAX: (405) 749-9504

SEAL:

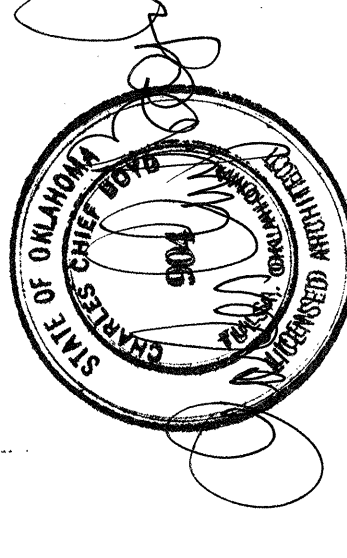

REVISIONS:	DATE	DESCRIPTION
A	01/18/2008	TOWER ENV. REV. 1
B	01/22/2008	TOWER ENV. REV. 2
C	01/31/2008	TOWER ENV. REV. 3
D	03/18/2008	CONV/OFFICE/HOTEL INT./WALL
E	04/10/2008	HOTEL INT. FINISH/SPACE
F	05/09/2008	CONSTRUCTION DOCUMENTS


NO. BY DATE

**AREA "B" HOTEL TOWER -
 NINTH AND TENTH
 FLOOR PLAN**


PROJECT NO. 06412
 DATE: 02/15/2008
 SCALE: AS SHOWN

CONSTRUCTION
 DOCUMENTS
 DRAWING NO.

A134

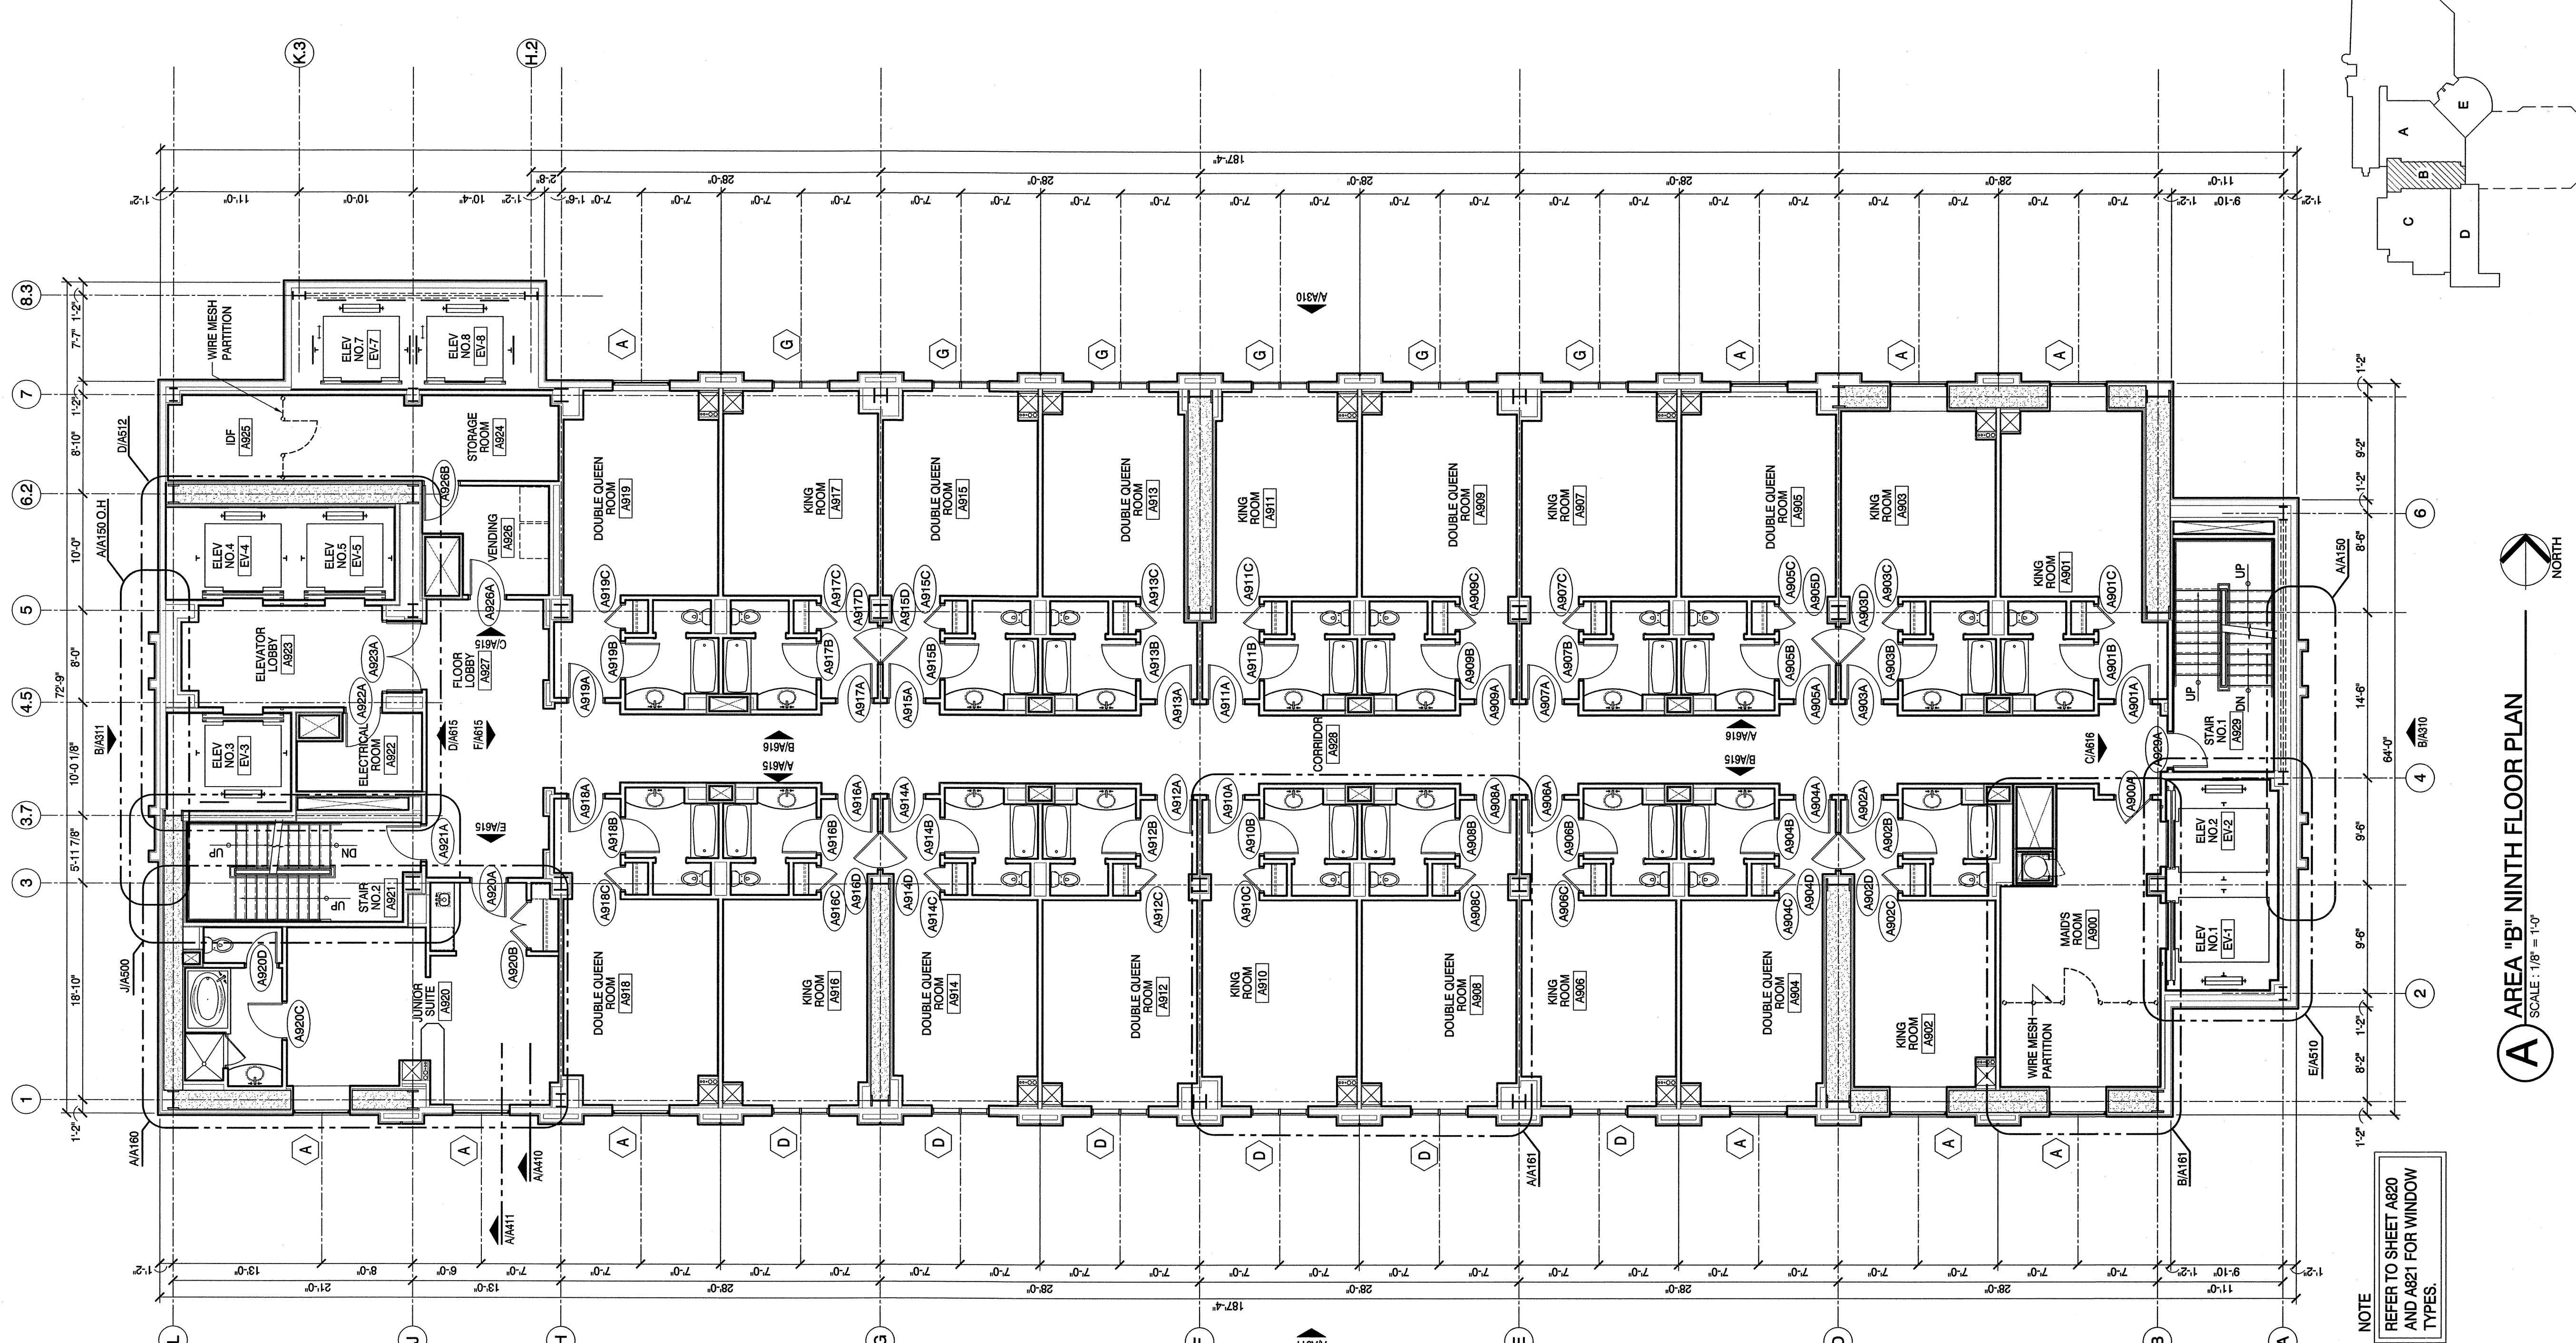

A AREA "B" NINTH FLOOR PLAN
 SCALE: 1/8" = 1'-0"

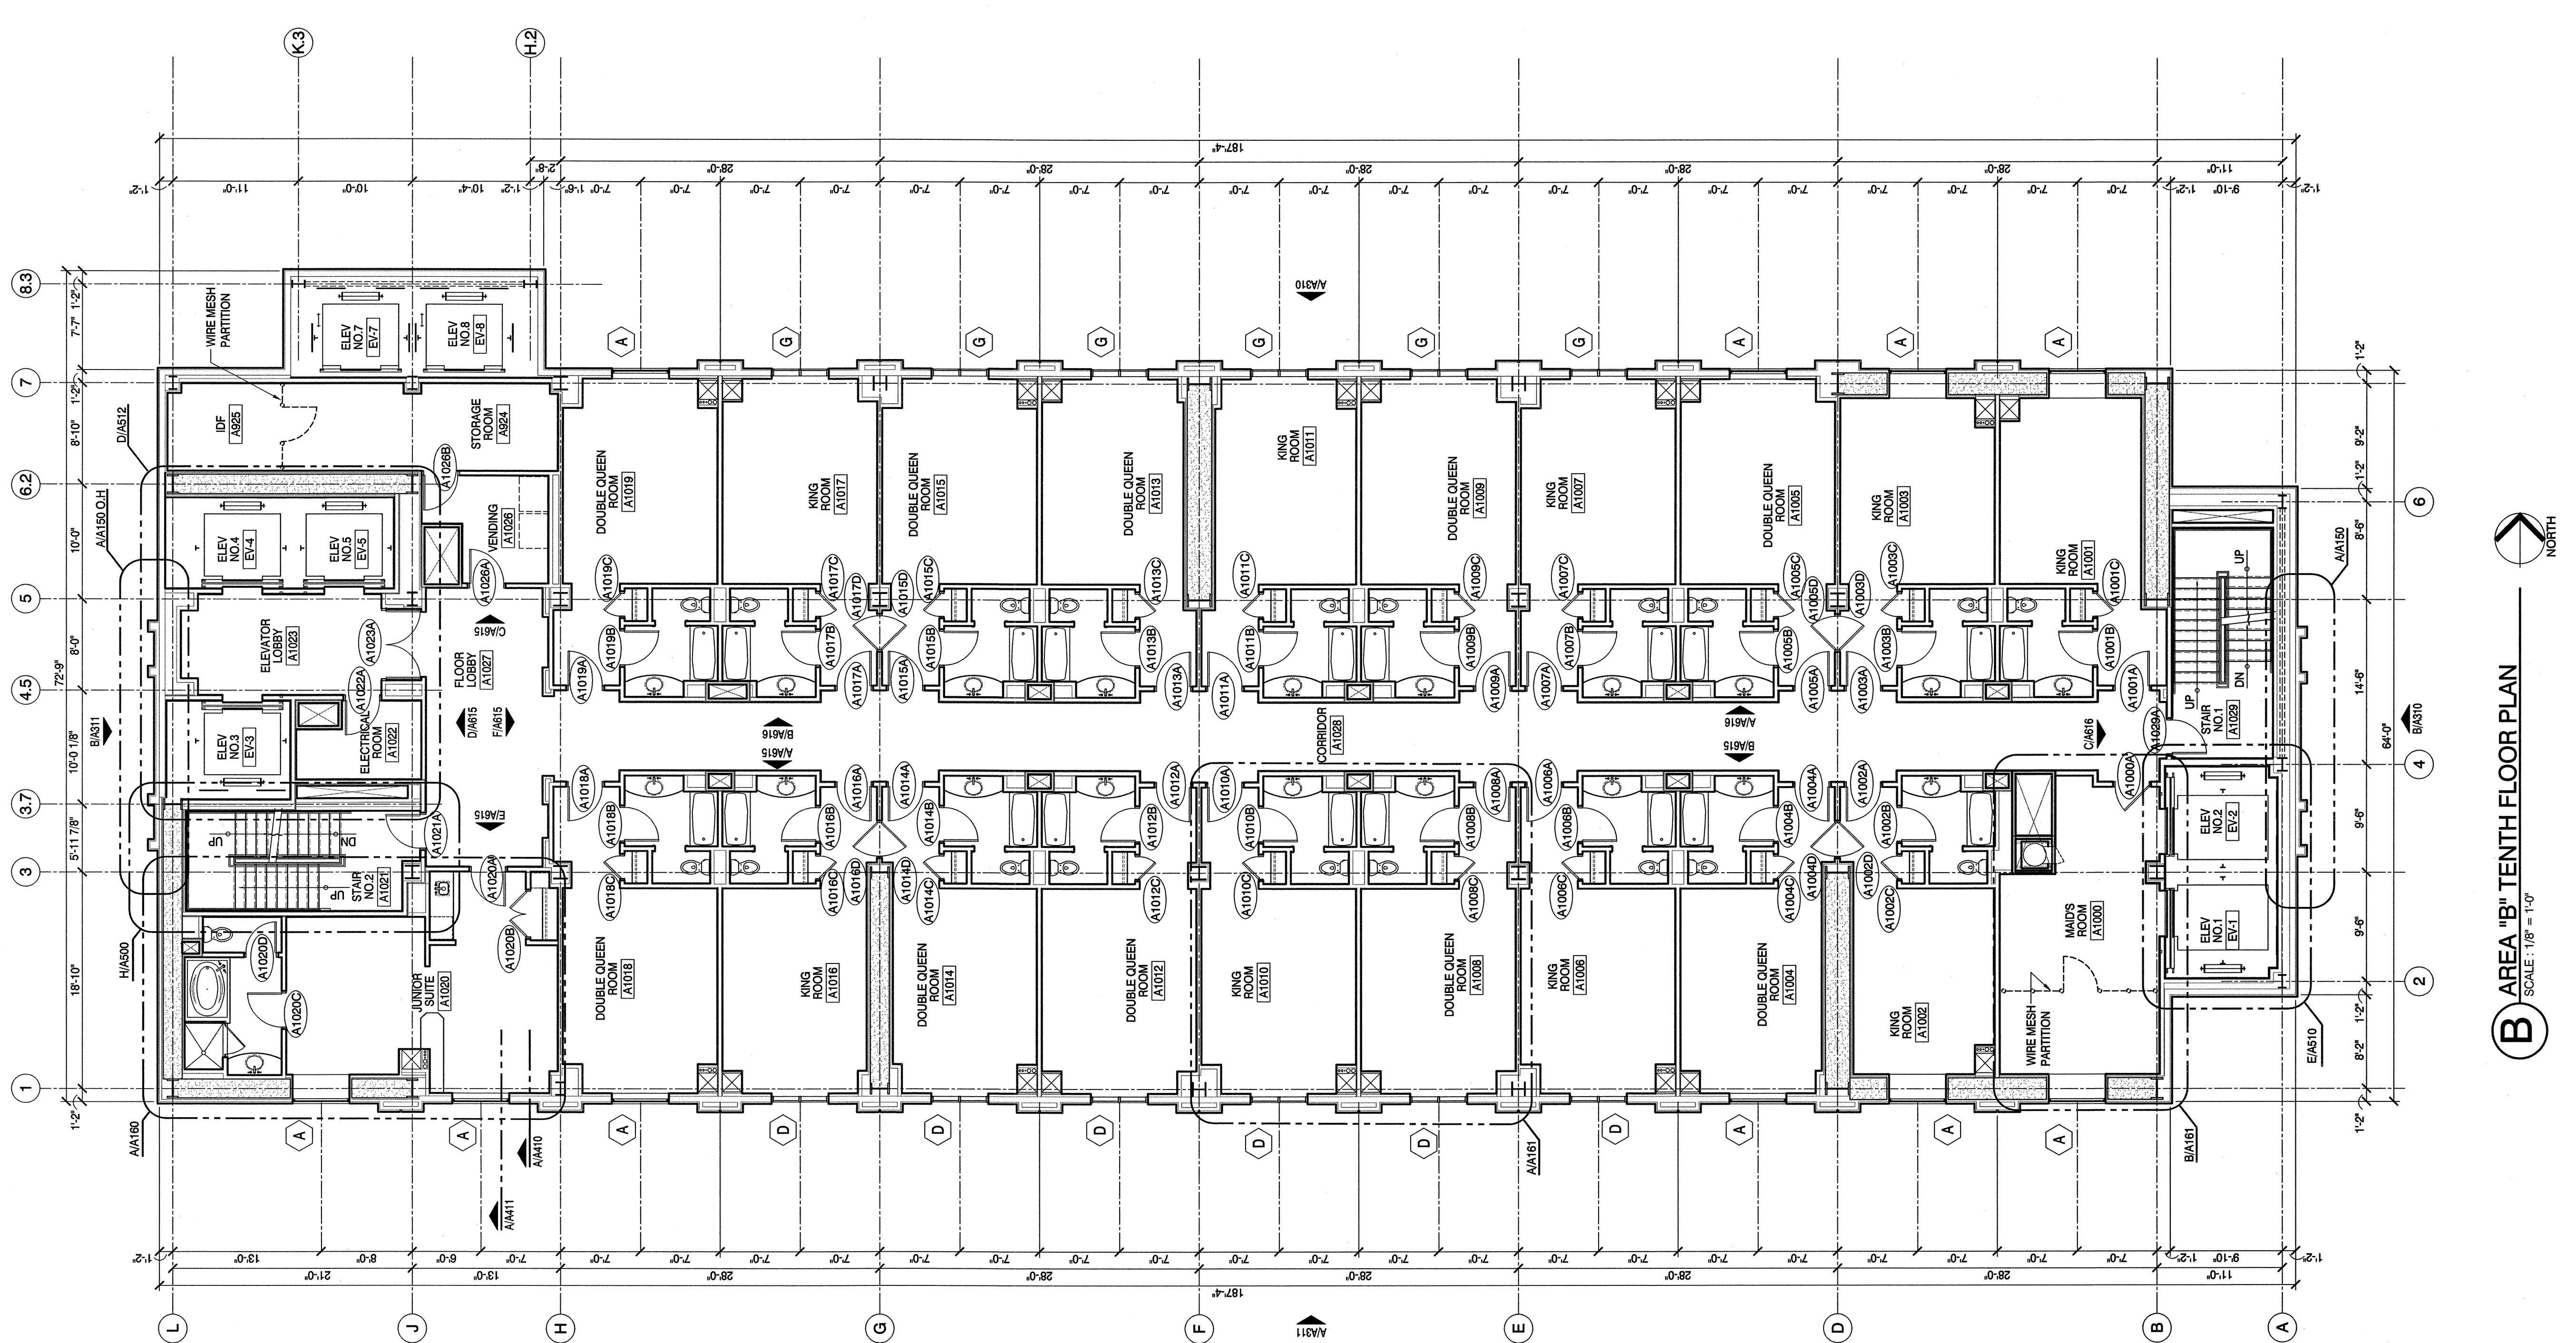

B AREA "B" TENTH FLOOR PLAN
 SCALE: 1/8" = 1'-0"