

CHEROKEE HARD ROCK CASINO EXTERIOR RENOVATION PHASE I DEMOLITION SET



CHEROKEE NATION ENTERTAINMENT
DEMOLITION SET

Architect

Edmondson Reed Associates
1401 South Denver Avenue
Tulsa, Oklahoma 74119
918-844-6007

Architecture Consultant

JCJ Architecture
120 Huyshope Avenue
Suite 400
Hartford, Connecticut 06106
860-247-9226

Structural Engineering

Chavez-Grievs Consulting Engineers, Inc.
4700 Lincoln Road NE
Suite 102
Albuquerque, New Mexico 87109
505-344-4080

MEP Engineering


MSA Engineering Consultants
370 East Windmill Lane
Suite 100
Las Vegas, Nevada 89123
702-896-1100

Civil Engineering/ Surveying

Native Plains Surveying and Mapping /
RK & Associates PLC
5807 South Garnett Road
Suite K
Tulsa, Oklahoma 74146
918-234-7596

Low Voltage / Theme Lighting

M/E Engineering
60 Lakefront Boulevard
Suite 320
Buffalo, New York 14202
716-845-5092

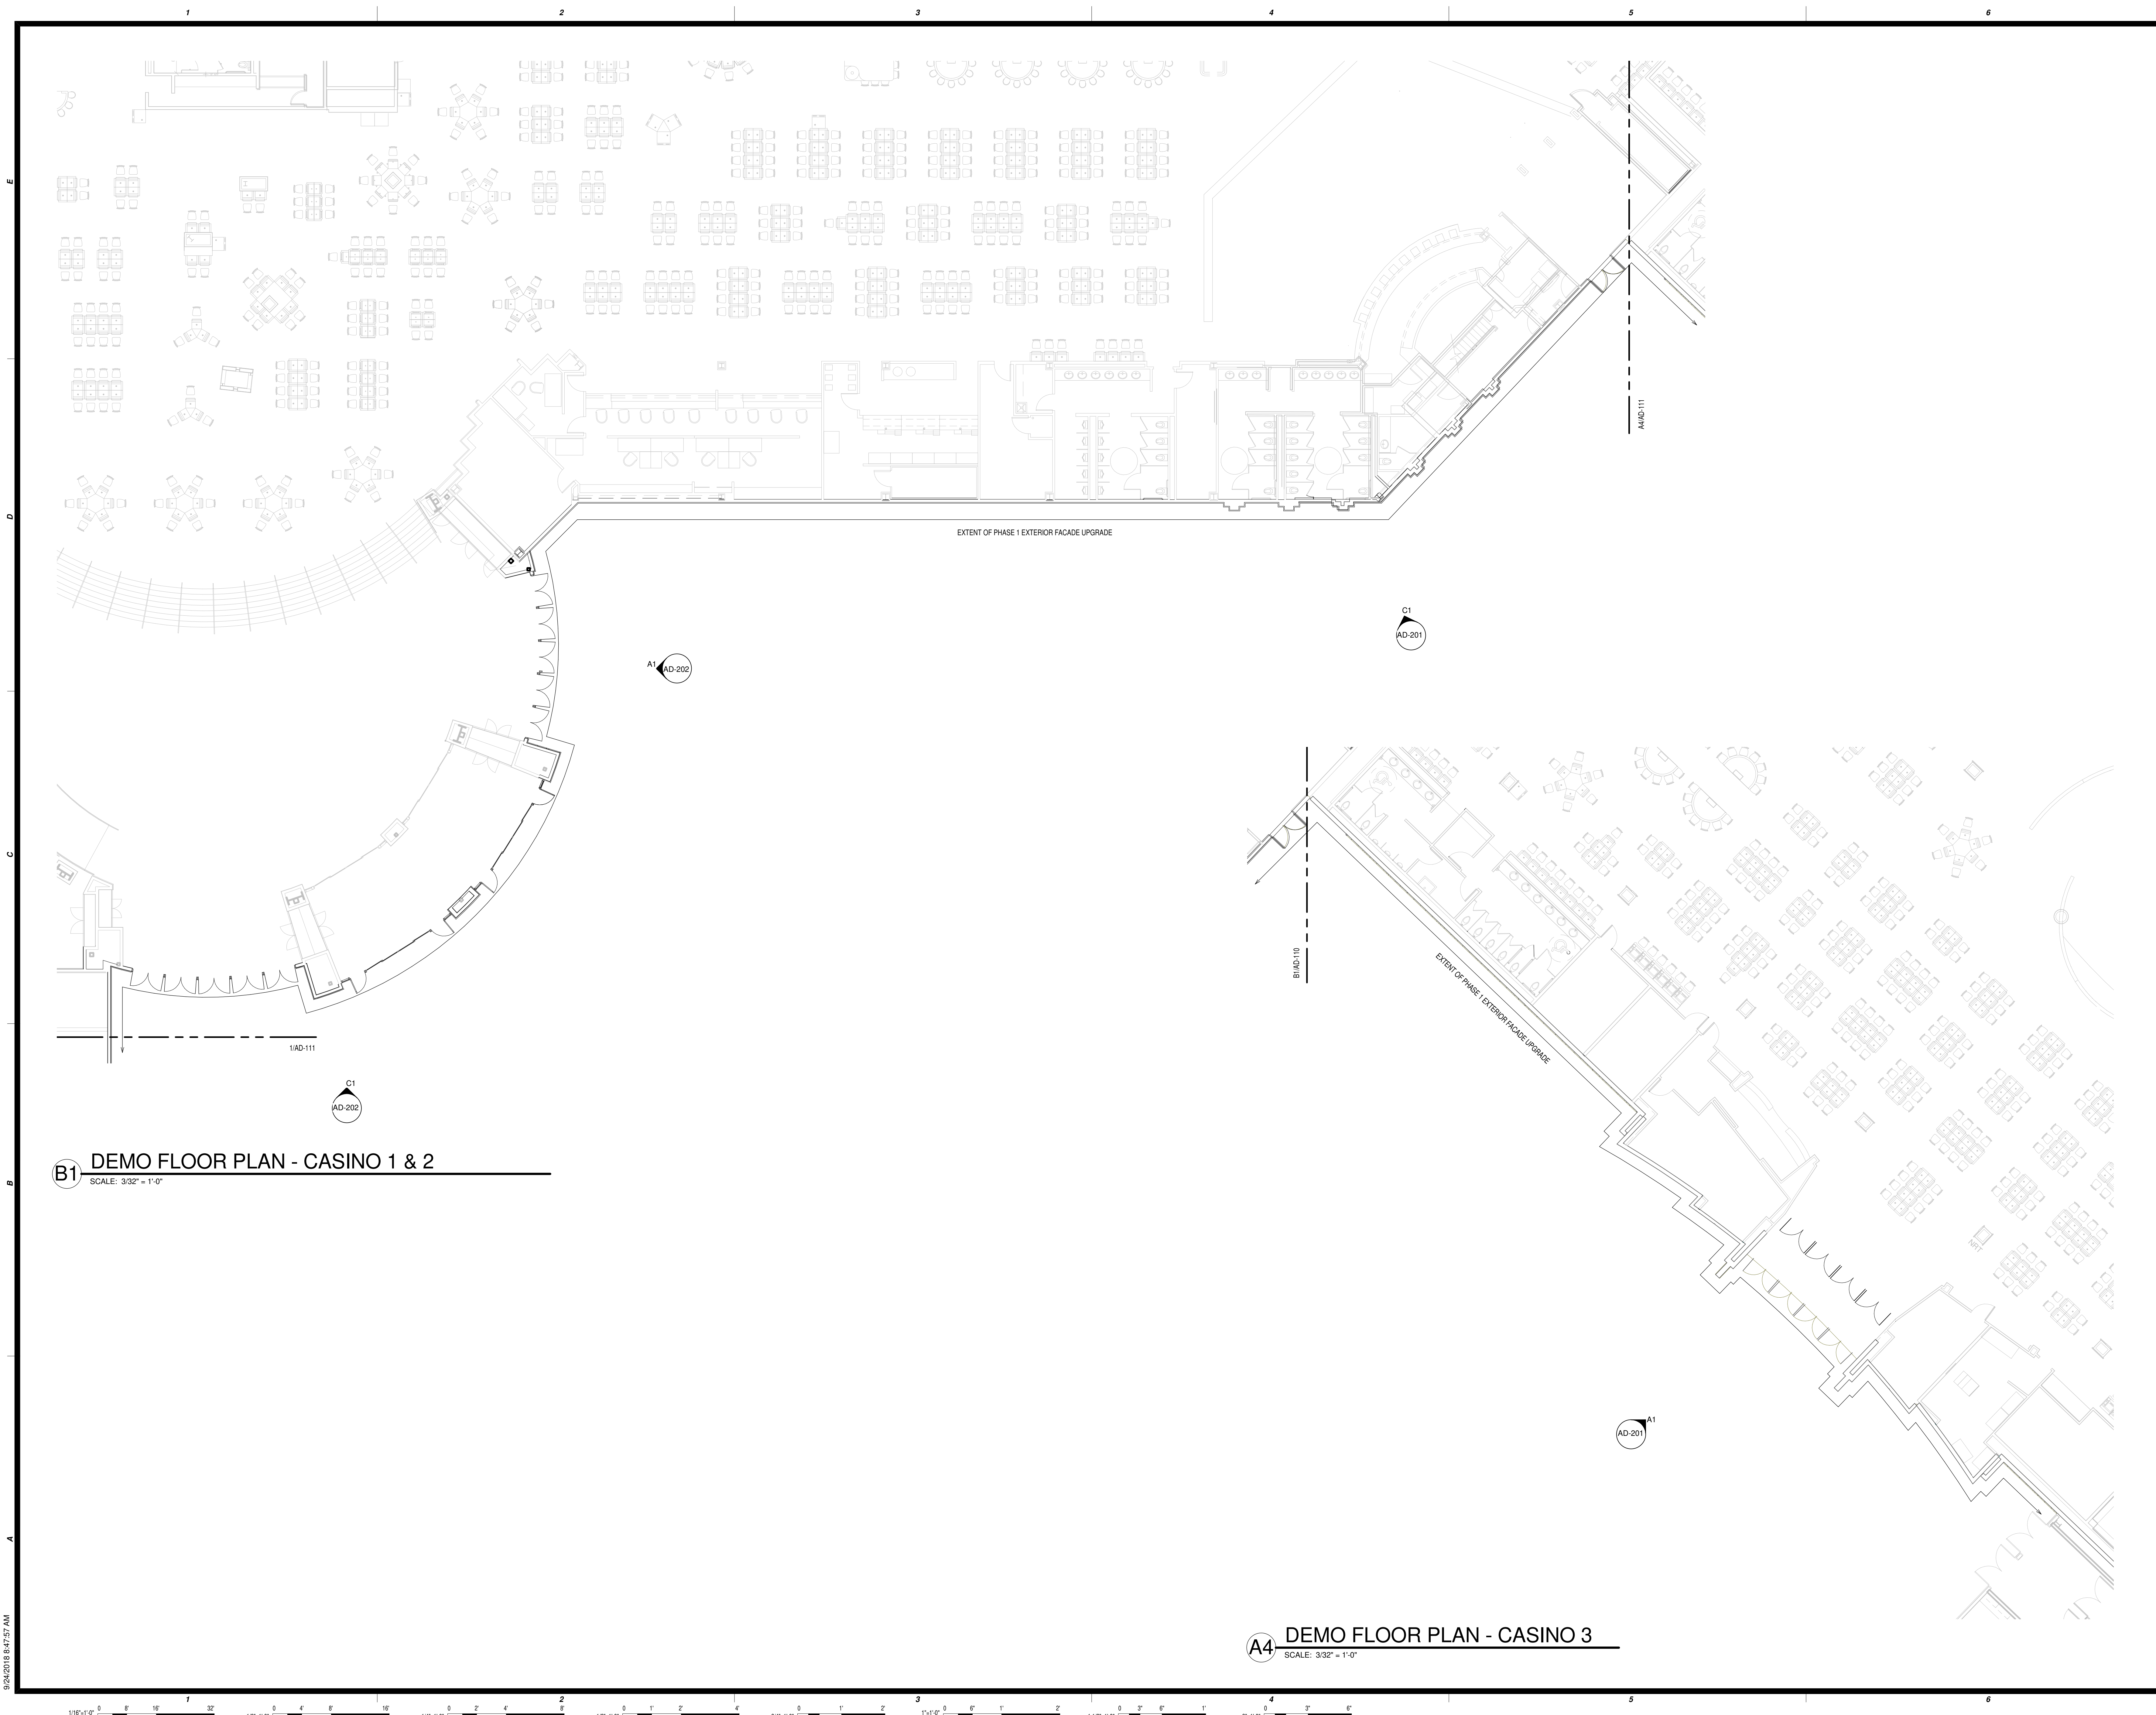

B1 DEMO FLOOR PLAN - CASINO 1 & 2
SCALE: 3/32" = 1'-0"

A4 DEMO FLOOR PLAN - CASINO 3
SCALE: 3/32" = 1'-0"

This document, and the ideas and designs incorporated herein, as an instrument of professional service, is the property of EDMONDSON REED & ASSOCIATES, and is not to be used, in whole or in part, for any other project, without the written authorization of EDMONDSON REED & ASSOCIATES.

- CONSULTANTS**
- ARCHITECTURE**
JCI Architecture
120 Huyshope Avenue
Suite 400
Hartford, CT 06106
860-247-9226
- STRUCTURAL ENGINEERING**
Chavez-Greaves Consulting Engineers, Inc.
4700 Lincoln Road NE
Suite 102
Albuquerque, NM 87109
505-344-4080
- MEP ENGINEERING**
MSA Engineering Consultants
370 E. Windmill Ln
Suite 100
Las Vegas, NV 89123
702-896-1100
- CIVIL ENGINEERING / SURVEYING**
Native Plains Surveying and Mapping / RK & Associates PLC
5807 S. Garfield Rd.
Suite K
Tulsa, OK 74146
918-254-7596
- LOW VOLTAGE / THEME LIGHTING**
M/E Engineers
60 Lakeland Boulevard
Suite 300
Buffalo, NY 14202
716-845-5092

Cherokee Hard Rock Hotel & Casino

EXTERIOR RENOVATION



No.	Description	Date

DEMOLITION SET

PROJECT NO: H17018
DRAWN BY: Author
CHECKED BY: Checker
ISSUE DATE: 9/24/2018

AD-110
Scale: 3/32" = 1'-0"

9/24/2018

This document, and the ideas and designs incorporated herein, as an instrument of professional service, is the property of EDMONDSON REED & ASSOCIATES, and is not to be used, in whole or in part, for any other project, without the written authorization of EDMONDSON REED & ASSOCIATES.

CONSULTANTS

ARCHITECTURE

JCI Architecture
120 Huyshope Avenue
Suite 400
Hartford, CT 06106
860-247-9226

STRUCTURAL ENGINEERING

Chavez-Greves Consulting Engineers,
Inc.
4700 Lincoln Road NE
Suite 102
Albuquerque, NM 87109
505-344-4080

MEP ENGINEERING

MSA Engineering Consultants
370 E. Windmill Ln.
Suite 100
Las Vegas, NV 89123
702-896-1100

CIVIL ENGINEERING / SURVEYING

Native Plains Surveying and Mapping /
RK & Associates PLC
5807 S. Garnett Rd.
Suite K
Tulsa, OK 74146
918-224-7596

LOW VOLTAGE / THEME LIGHTING

M/E Engineers
60 Lakeland Boulevard
Suite 300
Buffalo, NY 14202
716-845-5092

Cherokee Hard Rock Hotel & Casino

EXTERIOR RENOVATION

KEY PLAN

1

2

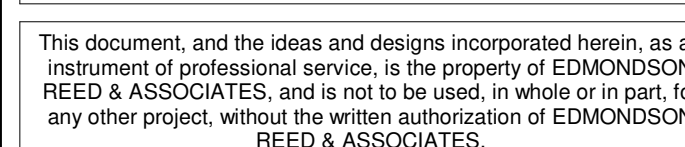

ARCHITECTURE
JCJ Architecture
120 Huyshope Avenue
Suite 400
Hartford, CT 06106
860-247-9226

4700 Lincoln Road NE
Suite 102
Albuquerque, NM 87109
505-344-4080

370 E. Windmill Ln.
Suite 100
Las Vegas, NV 89123
702-896-1100

Native Plants Surveying and Mapping,
RK & Associates PLC
5807 S. Garnett Rd.
Suite K
Tulsa, OK 74146
918.224.7596

WRE Engineers
60 Lakefront Boulevard
Suite 320
Buffalo, NY 14202
716-845-5092

C1



A1

1993

PROJECT

[illegible]

SHEET 7

DEMOLITION SET

PROJECT NO:	H17018
DRAWN BY:	Author
CHKD BY:	Checker
ISSUE DATE:	

AD-201

Scale As indicated

9/24/201

9/24/2018 8:47:27 AM



C1 CASINO 1 ENTRY EAST ELEVATION



A1 CASINO 1 ENTRY NORTH ELEVATION

This document, and the ideas and designs incorporated herein, as an instrument of professional service, is the property of EDMONDSON REED & ASSOCIATES, and is not to be used, in whole or in part, for any other project, without the written authorization of EDMONDSON REED & ASSOCIATES.

CONSULTANTS

ARCHITECTURE

JCF Architecture
120 Huyshope Avenue
Suite 400
Hartford, CT 06106
860-247-9226

STRUCTURAL ENGINEERING

Chavez-Greaves Consulting Engineers, Inc.
4700 Lincoln Road NE
Suite 102
Albuquerque, NM 87109
505-344-4080

MEP ENGINEERING

MSA Engineering Consultants
370 E. Windmill Ln.
Suite 100
Las Vegas, NV 89123
702-896-1100

CIVIL ENGINEERING / SURVEYING

Native Plains Surveying and Mapping /
RK & Associates PLC
5807 S. Garrett Rd.
Suite K
Tulsa, OK 74146
918-224-7596

LOW VOLTAGE / THEME LIGHTING

M/E Engineers
60 Lakelmont Boulevard
Suite 300
Buffalo, NY 14202
716-845-5092

Cherokee Hard Rock Hotel & Casino

PROJECT

**EXTERIOR
RENOVATION**

KEY PLAN



No.	Description	Date

SHEET TITLE
DEMOLITION ELEVATIONS

DEMOLITION SET

PROJECT NO: H17018
DRAWN BY: Author
CHECKED BY: Checker
ISSUE DATE: 9/24/2018

AD-202
Scale As indicated

9/24/2018

ARCHITECTURE
JCJ Architecture
120 Huysshope Avenue
Suite 400
Hartford, CT 06106
860-247-9226

Chavez-Grievens Consulting Engineers
Inc.
4700 Lincoln Road NE
Suite 102
Albuquerque, NM 87109
505-344-4080

MSA Engineering Consultants
370 E. Windmill Ln.
Suite 100
Las Vegas, NV 89123
702-896-1100

Native Plains Surveying and Mapping
RK & Associates PLC
5807 S. Garnett Rd.
Suite K
Tulsa, OK 74146
918-234-7596

M/E Engineers
60 Lakefront Boulevard
Suite 320
Buffalo, NY 14202
716-845-5092

1000

PROJECT

[illegible]


SHEET TITLE
DEMOLITION ELEVATIONS

Issue Date 11/11/2011

Scale As Indicated

9/24/2018



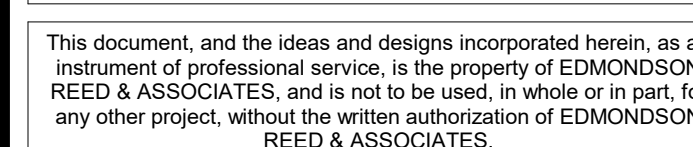

ARCHITECTURE

STRUCTURAL ENGINEERING
Chavez-Grievies Consulting Engineers
Inc.
4700 Lincoln Road NE
Suite 102
Albuquerque, NM 87109
505-344-4080

MEP ENGINEERING
MSA Engineering Consultants
370 E. Windmill Ln.
Suite 100
Las Vegas, NV 89123
702-896-1100

CIVIL ENGINEERING / SURVEYING
Native Plains Surveying and Mapping
RK & Associates PLC
5807 S. Garnett Rd.
Suite K
Tulsa, OK 74146
918-234-7596

LOW VOLTAGE / THEME LIGHTING
M/E Engineers
60 Lakefront Boulevard
Suite 320
Buffalo, NY 14202
716-845-5002

equity

KEY PLAN

[illegible]

DEMOLITION SET

PROJECT NO:	Project Number
DRAWN BY:	Author
CHKD BY:	Checker
ISSUE DATE:	Issue Date

AD-204

Scale As indicated

9/24/2018

C1



A1:

