

AIA® Document G710™ – 2017

Architect's Supplemental Instructions

PROJECT: *(name and address)*
17-13 OSU College of Med. at Hastings
Tahlequah, OK

CONTRACT INFORMATION:
Contract For: General Construction
Date: 04/22/19

ASI INFORMATION:
ASI Number: Bid Pack 03-ASI 04
Date: 08/08/19

OWNER: *(name and address)*
Cherokee Nation Business
777 West Cherokee St
Catoosa, OK 74015

ARCHITECT: *(name and address)*
Childers Architect
45 South 4th Street
Fort Smith, AR 72901

CONTRACTOR: *(name and address)*
Cooper / Flintco

The Contractor shall carry out the Work in accordance with the following supplemental instructions without change in Contract Sum or Contract Time. Proceeding with the Work in accordance with these instructions indicates your acknowledgment that there will be no change in the Contract Sum or Contract Time.


(Insert a detailed description of the Architect's supplemental instructions and, if applicable, attach or reference specific exhibits.)

See attached sheet index for included structural revisions.

ISSUED BY THE ARCHITECT:

Childers Architect

ARCHITECT *(Firm name)*

 

SIGNATURE

Blake Mahar

PRINTED NAME AND TITLE


08/08/19

DATE

Bid Package 03- ASI 04 – OSU College of Osteopathic Medicine At The Cherokee Nation

Chavez-Grieves would like to incorporate the following revisions into the drawings for the above referenced project.

<u>Sheet</u>	<u>Description</u>
S2.02	Braced frame elevations A1, B1, C1, D1, D2, D3, D4, and D5 updated to include additional connection information.
S3.02	Elevation A3 top of steel elevations updated at stair landings.
S4.01	Plan A2 updated to contain revised information for elevated stair landing at the roof level.
S4.01	Plans B3, C3, and D3 updated to contain clarifying hanger connection information.
S4.02	Sheet keynotes 3, 4, and 5 added. Keynotes added on plan.
S4.02	Beam added at landing on plan C4.
S4.02	Stair posts and spread footings removed on plan A4.
S4.02	Stair posts removed from plans A3 and C4.

 

COLLEGE OF
Osteopathic Medicine
AT THE CHEROKEE NATION

BID PACKAGE 03
(FOUNDATION)

INDEX OF DRAWINGS - BID PACKAGE 03		03-26-19 - BID PACKAGE 03			
		03-26-19 - BID PACKAGE 03 - ASB 01			
		03-26-19 - BID PACKAGE 03 - ASB 02			
		03-26-19 - BID PACKAGE 03 - ASB 03			
		03-26-19 - BID PACKAGE 03 - ASB 04			
Sheet Number	SHEET NAME				
GENERAL					
G0.03	COVER / INDEX				
STRUCTURAL					
S0.01	ABBREVIATIONS AND LEGEND				
S0.02	GENERAL STRUCTURAL NOTES				
S0.03	GENERAL STRUCTURAL NOTES AND SPECIAL INSPECTION TABLES				
S1.02	BASEMENT FOUNDATION PLAN - SECTOR 2				
S1.10	FIRST FLOOR FRAMING PLAN - OVERALL PLAN				
S1.11	FIRST FLOOR FOUNDATION AND FRAMING PLAN - SECTOR 1				
S1.12	FIRST FLOOR FRAMING PLAN - SECTOR 2				
S1.13	FIRST FLOOR SLAB REINFORCEMENT PLAN - SECTOR 2				
S2.01	MOMENT FRAME ELEVATIONS				
S2.02	MOMENT FRAME AND BRACED FRAME ELEVATIONS				
S2.03	FOUNDATION PILASTER ELEVATIONS				
S3.01	BUILDING SECTIONS				
S3.02	BUILDING SECTIONS				
S3.11	FOUNDATION SECTIONS				
S3.12	FOUNDATION SECTIONS				
S4.01	ENLARGED STAIR PLANS				
S4.02	ENLARGED PLANS				
S5.11	CONCRETE DETAILS				
S6.01	TYPICAL VERTICAL CIRCULATION FOUNDATION DETAILS				
S6.01	SCHEDULES				
S7.11	TYPICAL CONCRETE DETAILS				
Grand Total: 22					

CARDINAL
ENGINEERING

CARDINAL ENGINEERING
525 CENTRAL PARK DRIVE, SUITE 402
OKLAHOMA CITY, OK 73105
(405) 842-1096

CIVIL ENGINEERING

CG
Chavez-Grieves
consulting engineers, Inc.

CHAVEZ-GRIEVES
4700 LINCOLN ROAD NE, SUITE 102
ALBUQUERQUE, NM 87109
(505) 344-4080

STRUCTURAL ENGINEER

HP ENGINEERING

HP ENGINEERING, INC.
1836 SOUTH BALTIMORE AVE.
TULSA, OK 74119
(539) 664-4618

MECHANICAL & ELECTRICAL ENGINEER

Lo
Interior Logistics

1316 E 35TH PLACE, SUITE 100
TULSA, OK 74105
(918) 382-9120

EQUIPMENT PLANNER

HKS

HKS
1000 MACON ST., SUITE 150
FORT WORTH, TX 76102
(817) 348-0330

ARCHITECTURAL HEALTHCARE PLANNING

WSP

WSP
808 TRAVIS STREET, SUITE 200
HOUSTON, TX 77002
(281) 589-5900

FIRE PROTECTION / LIFE SAFETY

James R. Childers
Architect, Inc.

45 South 4th Street
Fort Smith, AR 72901
479-783-2450
www.childersarchitect.com

PROFESSIONAL SEAL:

STATE OF OKLAHOMA
JAMES R. CHILDERS
ARCHITECT
08-08-2019

CONSULTANT LOGO

CLIENT:

COLLEGE OF
THE CHEROKEE NATION
AT THE CHEROKEE NATION
TAHLEQUAH, OKLAHOMA

COLLEGE OF
Osteopathic Medicine
AT THE CHEROKEE NATION
TAHLEQUAH, OKLAHOMA

UNIVERSITY OF
THE CHEROKEE NATION
AT THE CHEROKEE NATION
TAHLEQUAH, OKLAHOMA

KEY PLAN:

PROJECT PHASE:



BID PACKAGE 03

#	DATE	REVISIONS
1	4/23/19	BID PACKAGE 03 ASB 01
2	05/24/19	BID PACKAGE 03 ASB 02
3	07/12/19	BID PACKAGE 03 ASB 03
4	08/08/19	BID PACKAGE 03 ASB 04


DATE: 03/20/19 JOB NUMBER: 17-13

SHEET NUMBER: G0.03


COVER / INDEX

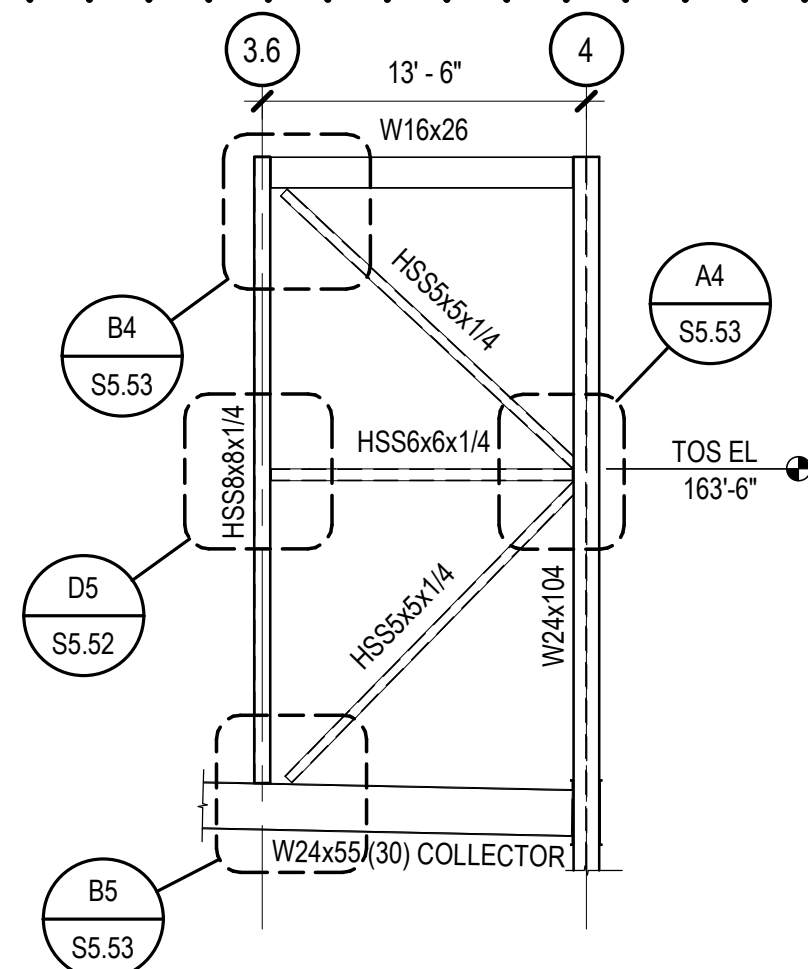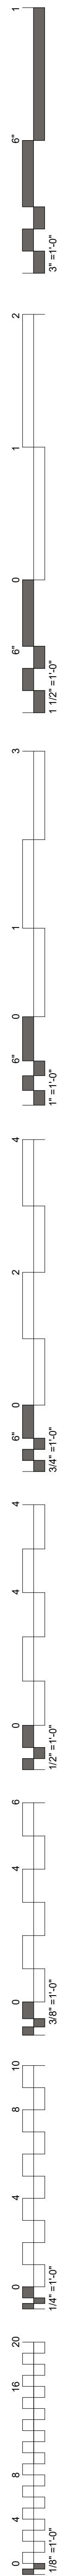


D1 BRACED FRAME ELEVATION
SCALE: 1/8" = 1'-0"

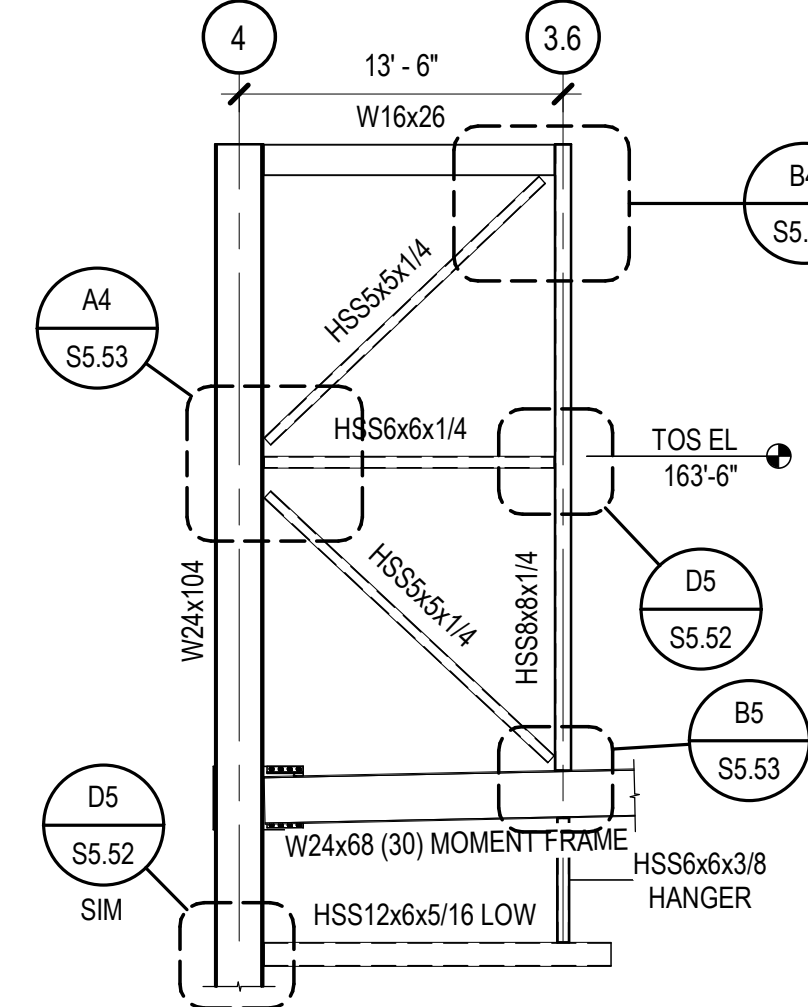


C1 BRACED FRAME ELEVATION
SCALE: 1/8" = 1'-0"

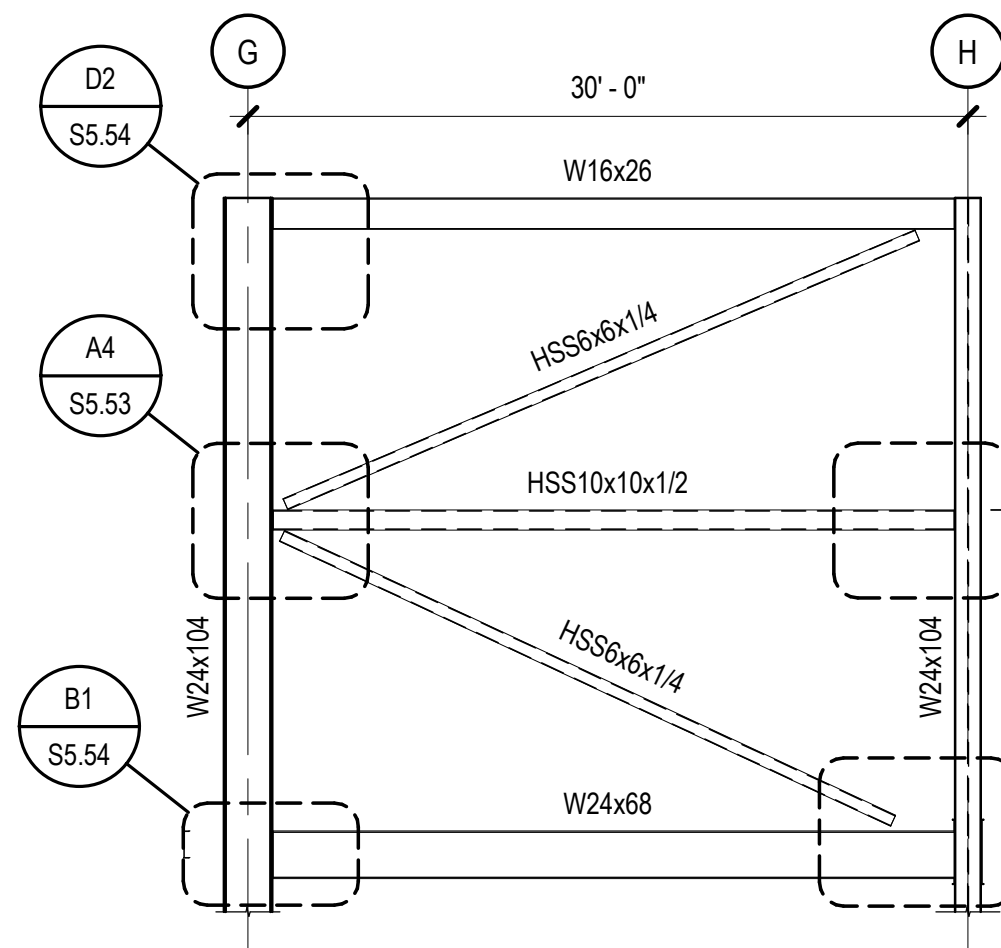


B1 BRACED FRAME ELEVATION
SCALE: 1/8" = 1'-0"

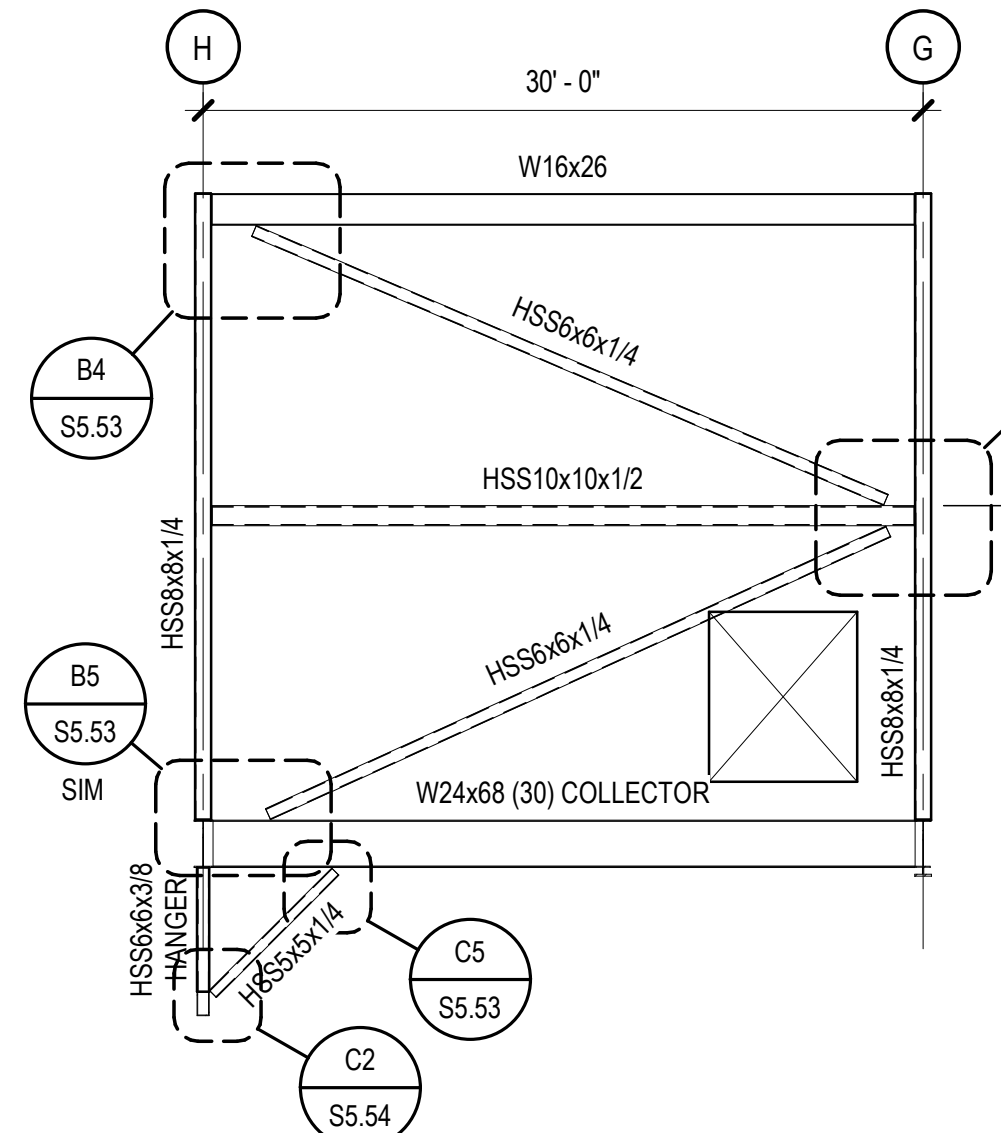


A1 BRACED FRAME ELEVATION
SCALE: 1/8" = 1'-0"

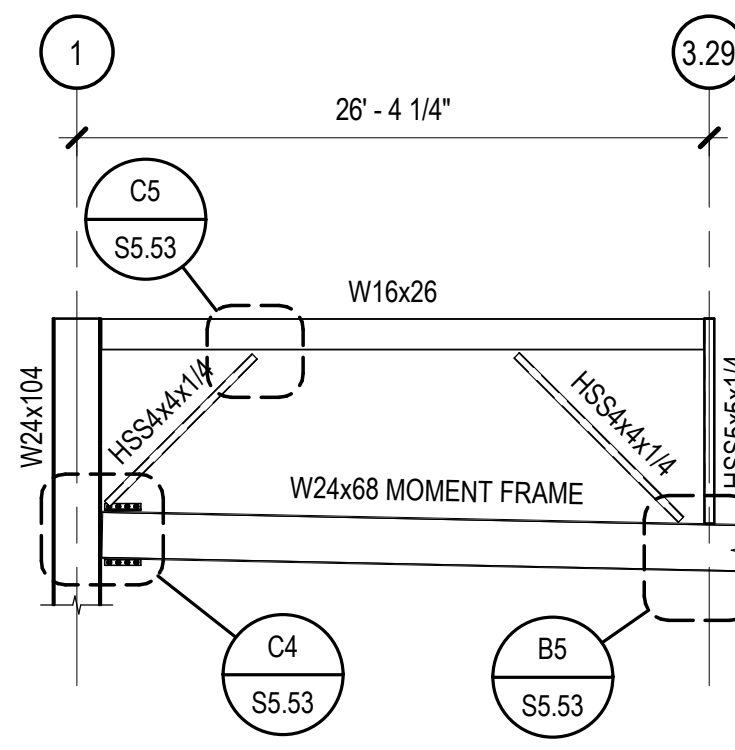

D2 BRACED FRAME ELEVATION
SCALE: 1/8" = 1'-0"

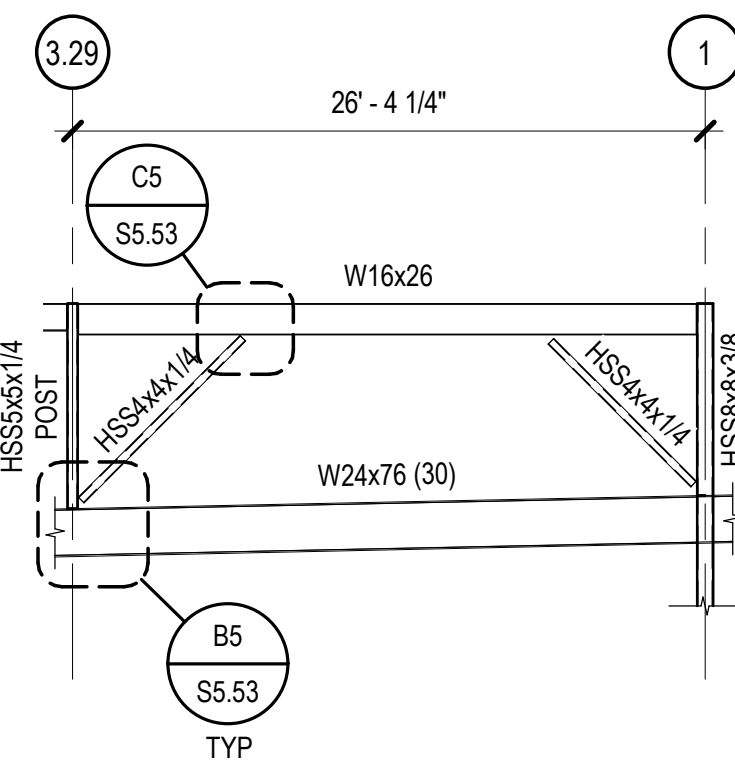



D3 BRACED FRAME ELEVATION
SCALE: 1/8" = 1'-0"

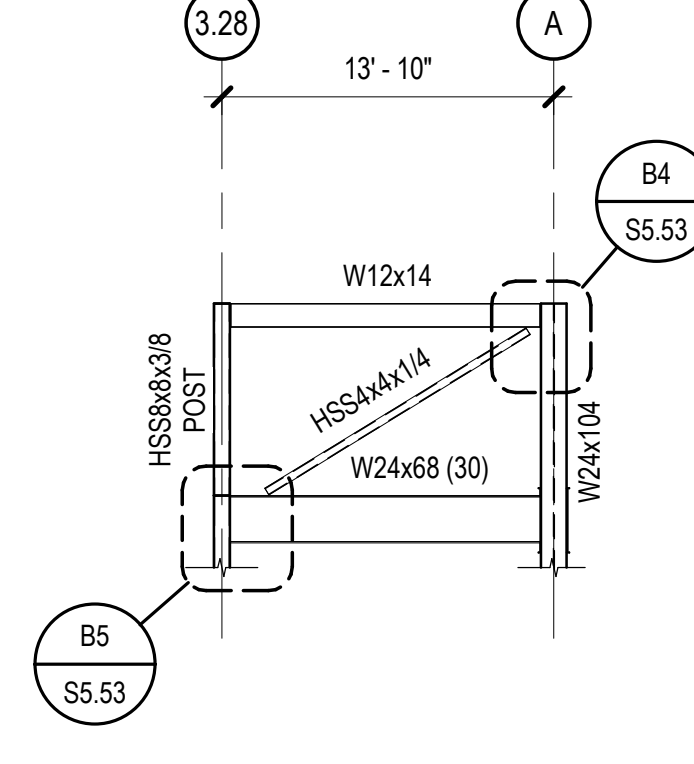


D4 BRACED FRAME ELEVATION
SCALE: 1/8" = 1'-0"

SIDEPLATE CONNECTION NOTES


[AXX] INDICATES SIDEPLATE CONNECTION PER SHEETS S8.01 - S8.08
[MX] INDICATES MISCELLANEOUS SIDEPLATE DETAIL PER SHEETS S8.01 - S8.08

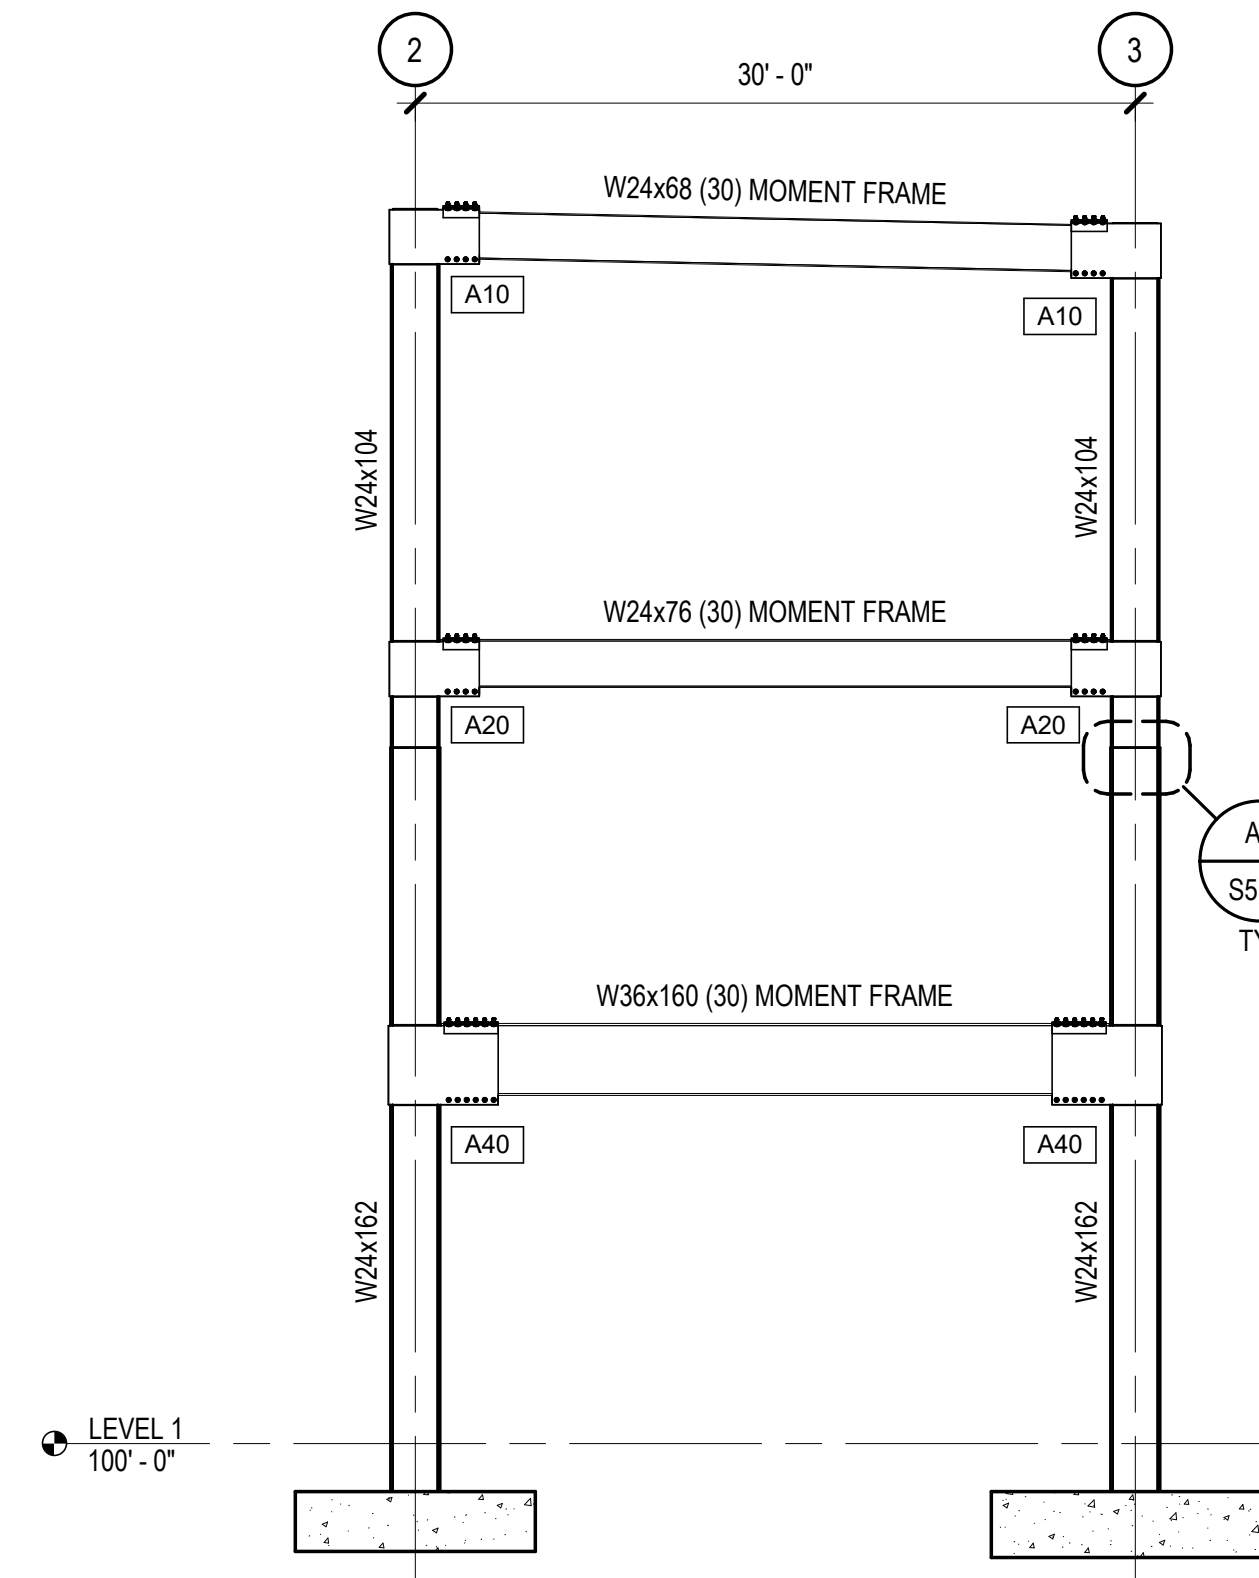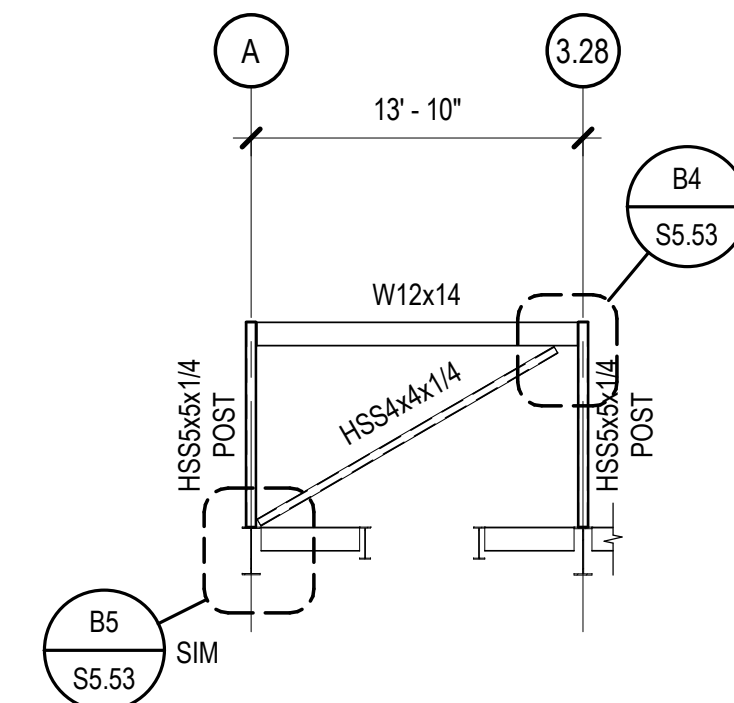


B3 MOMENT FRAME ELEVATION - GRID B
SCALE: 1/8" = 1'-0"

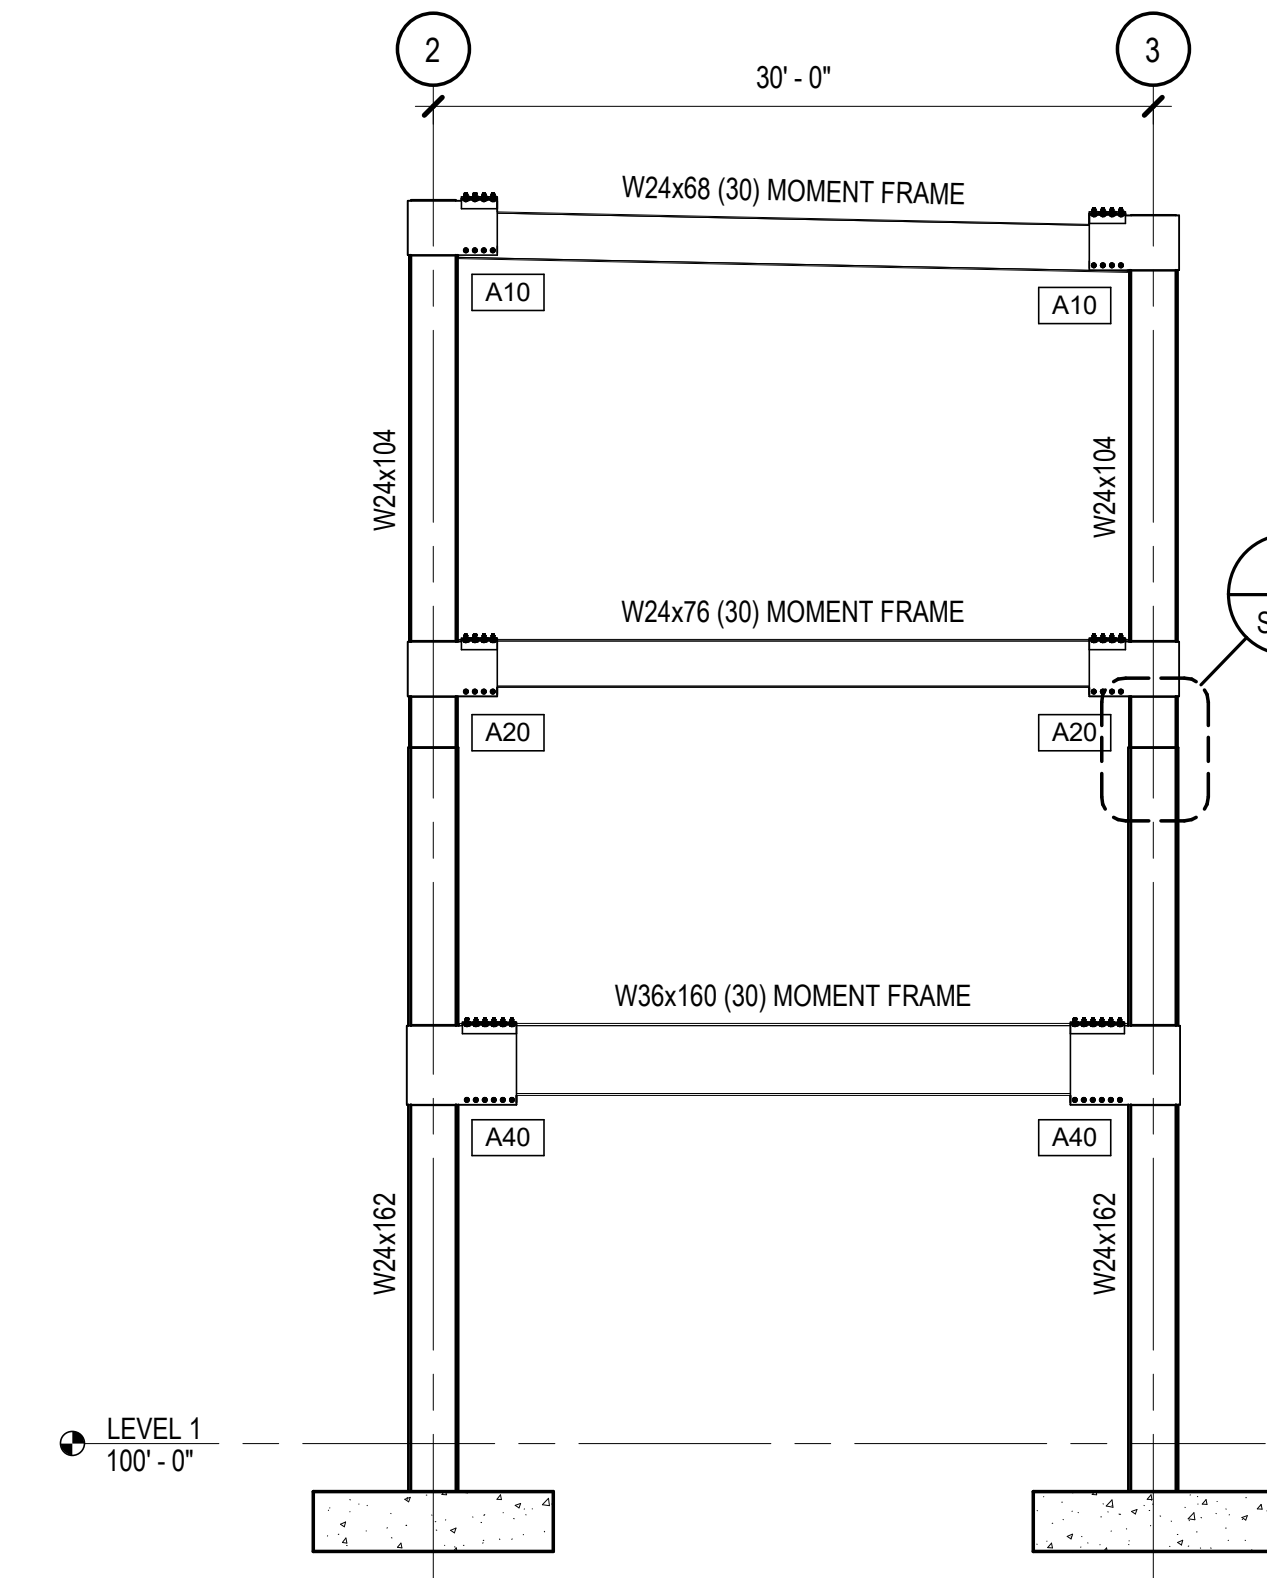


B4 MOMENT FRAME ELEVATION - GRID C
SCALE: 1/8" = 1'-0"

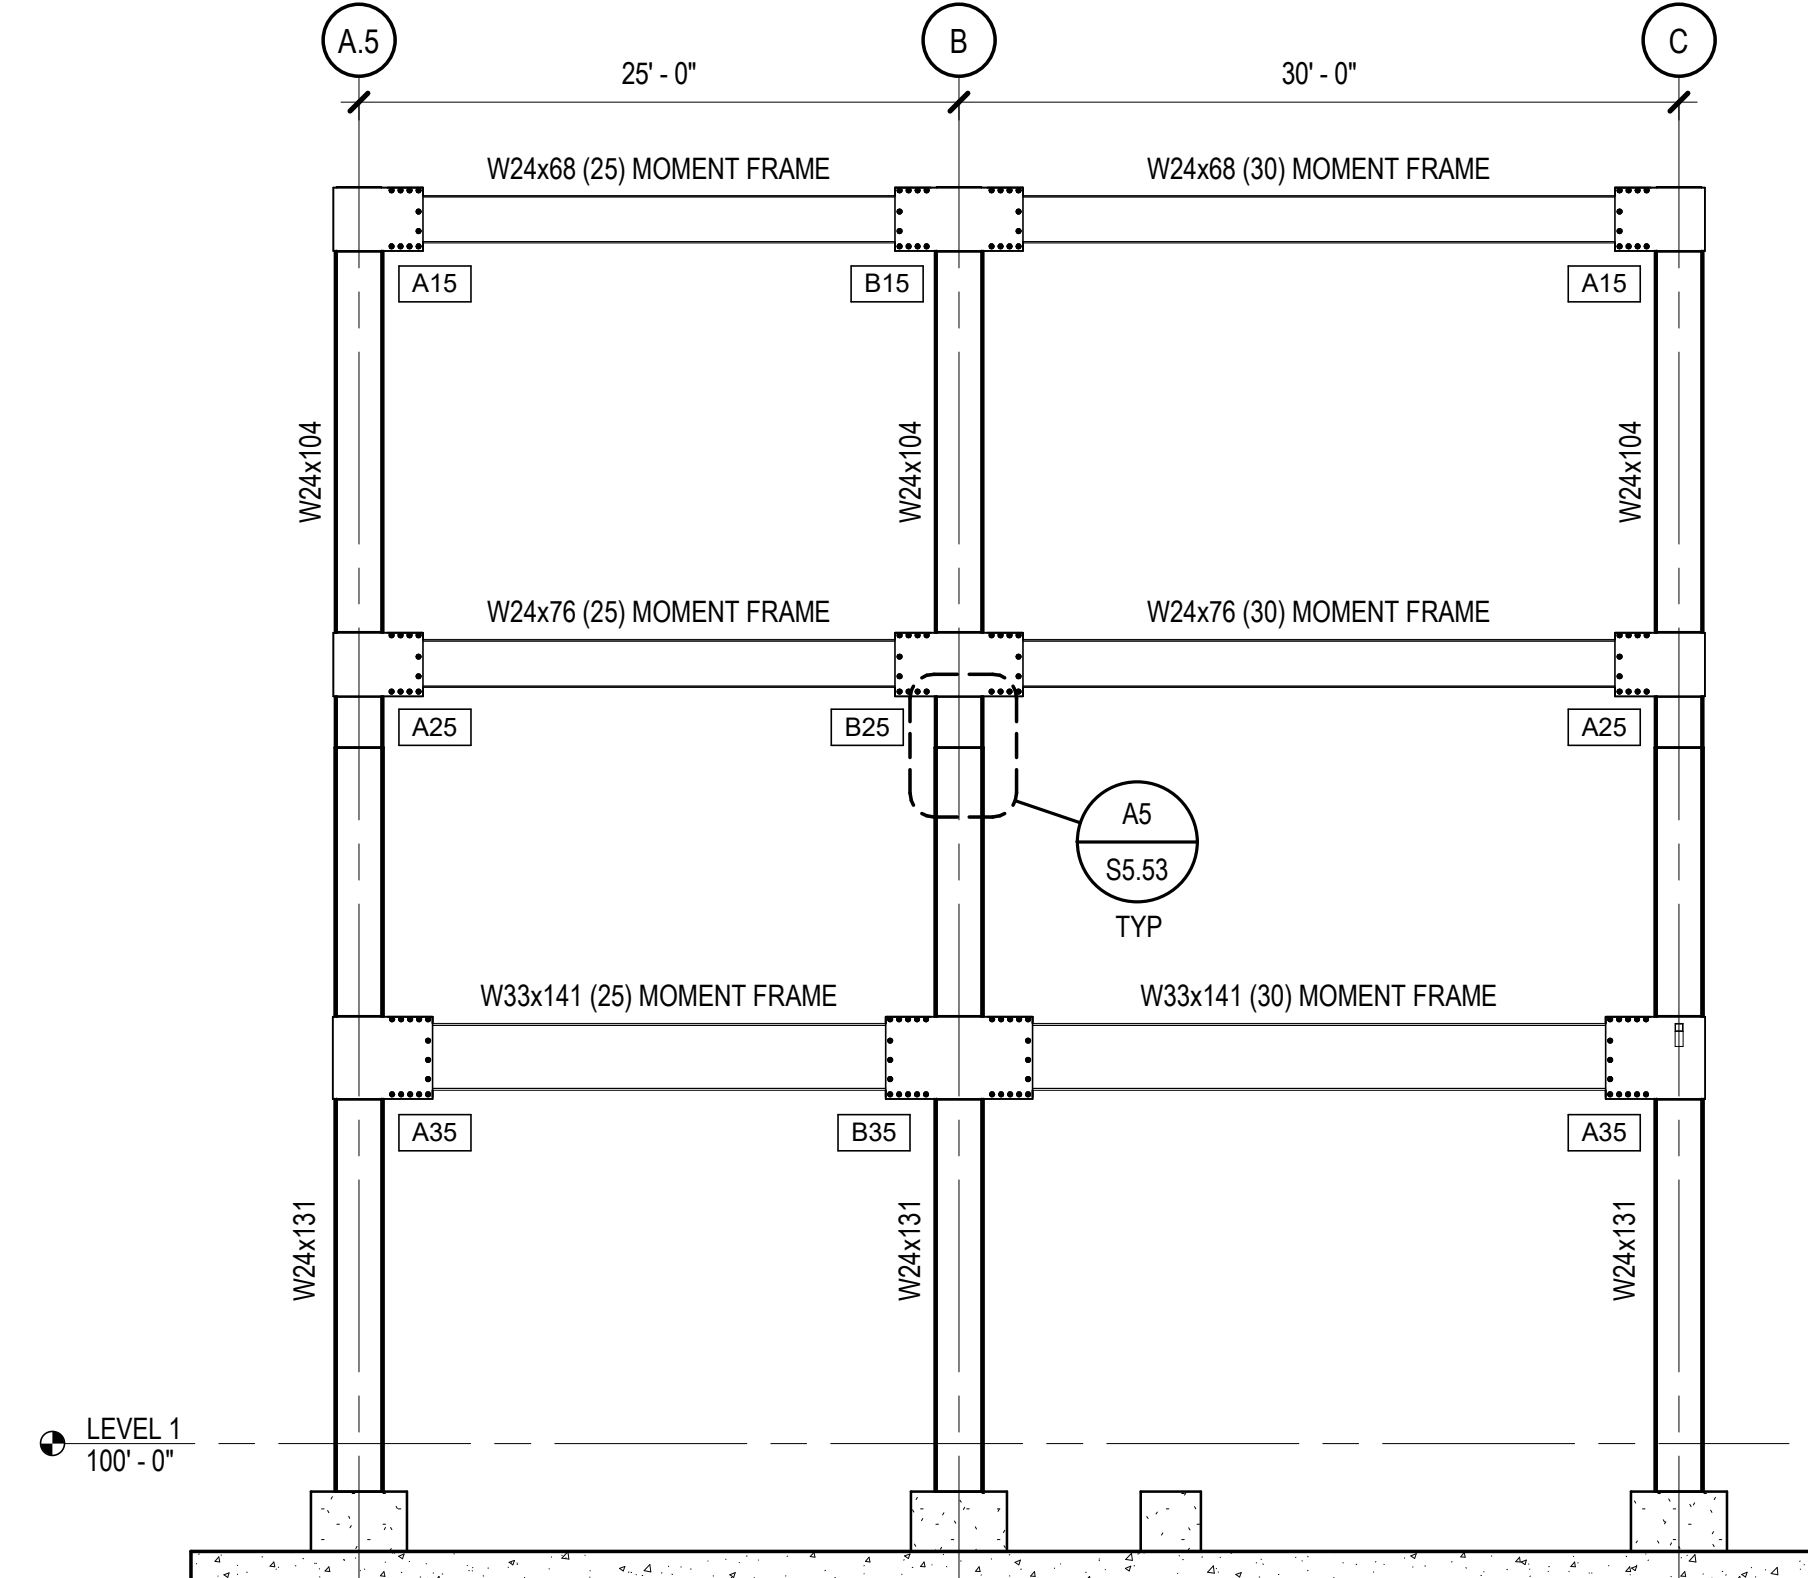


B5 MOMENT FRAME ELEVATION - GRID 1
SCALE: 1/8" = 1'-0"

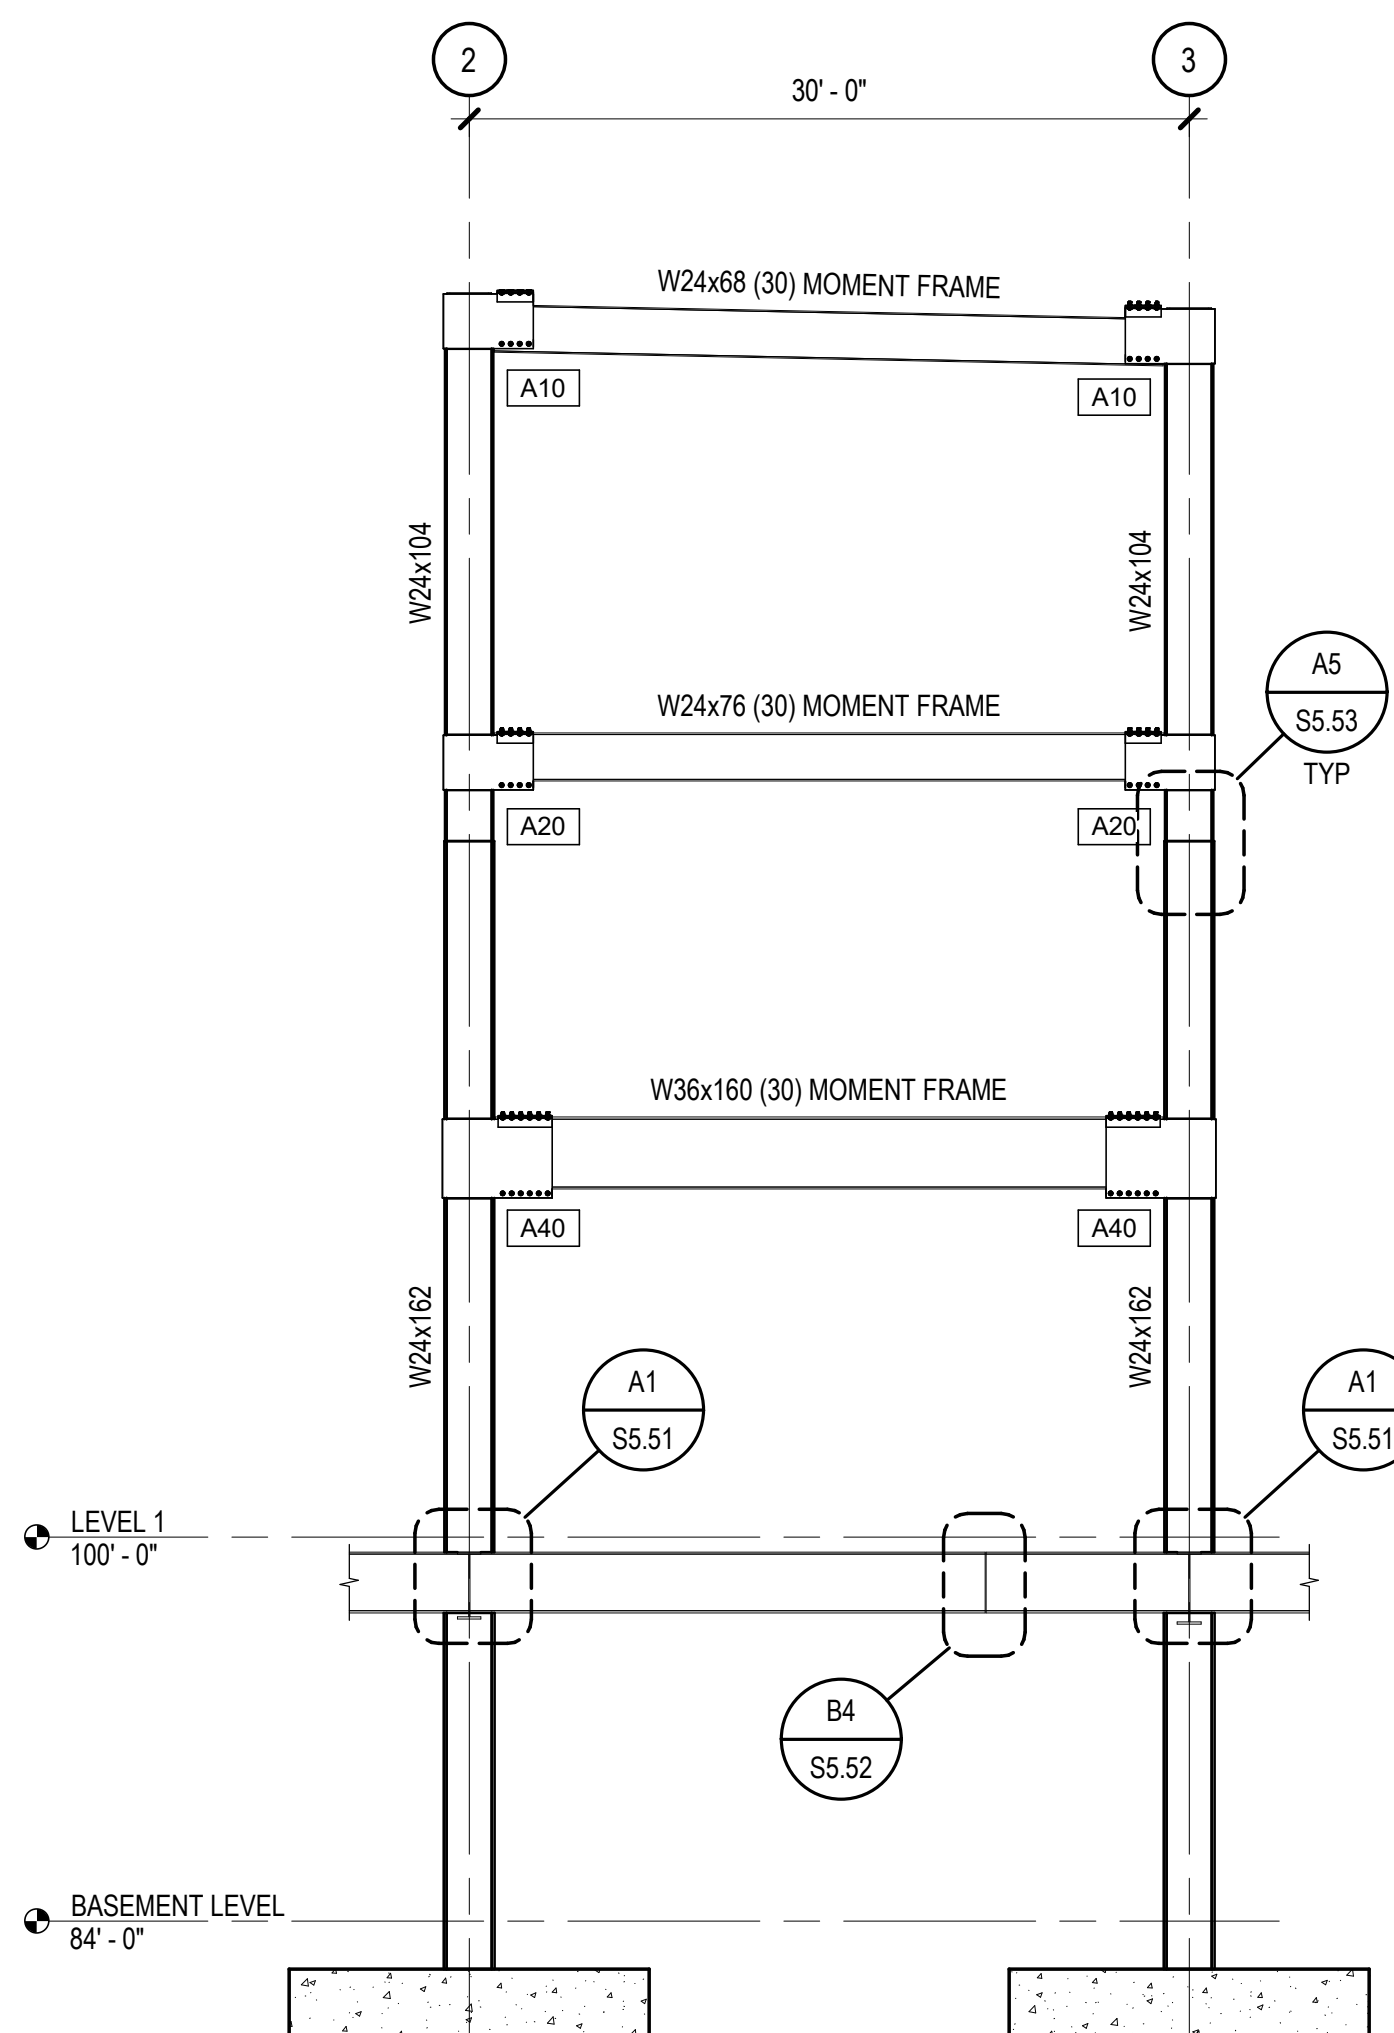

A3 MOMENT FRAME ELEVATION - GRID F
SCALE: 1/8" = 1'-0"




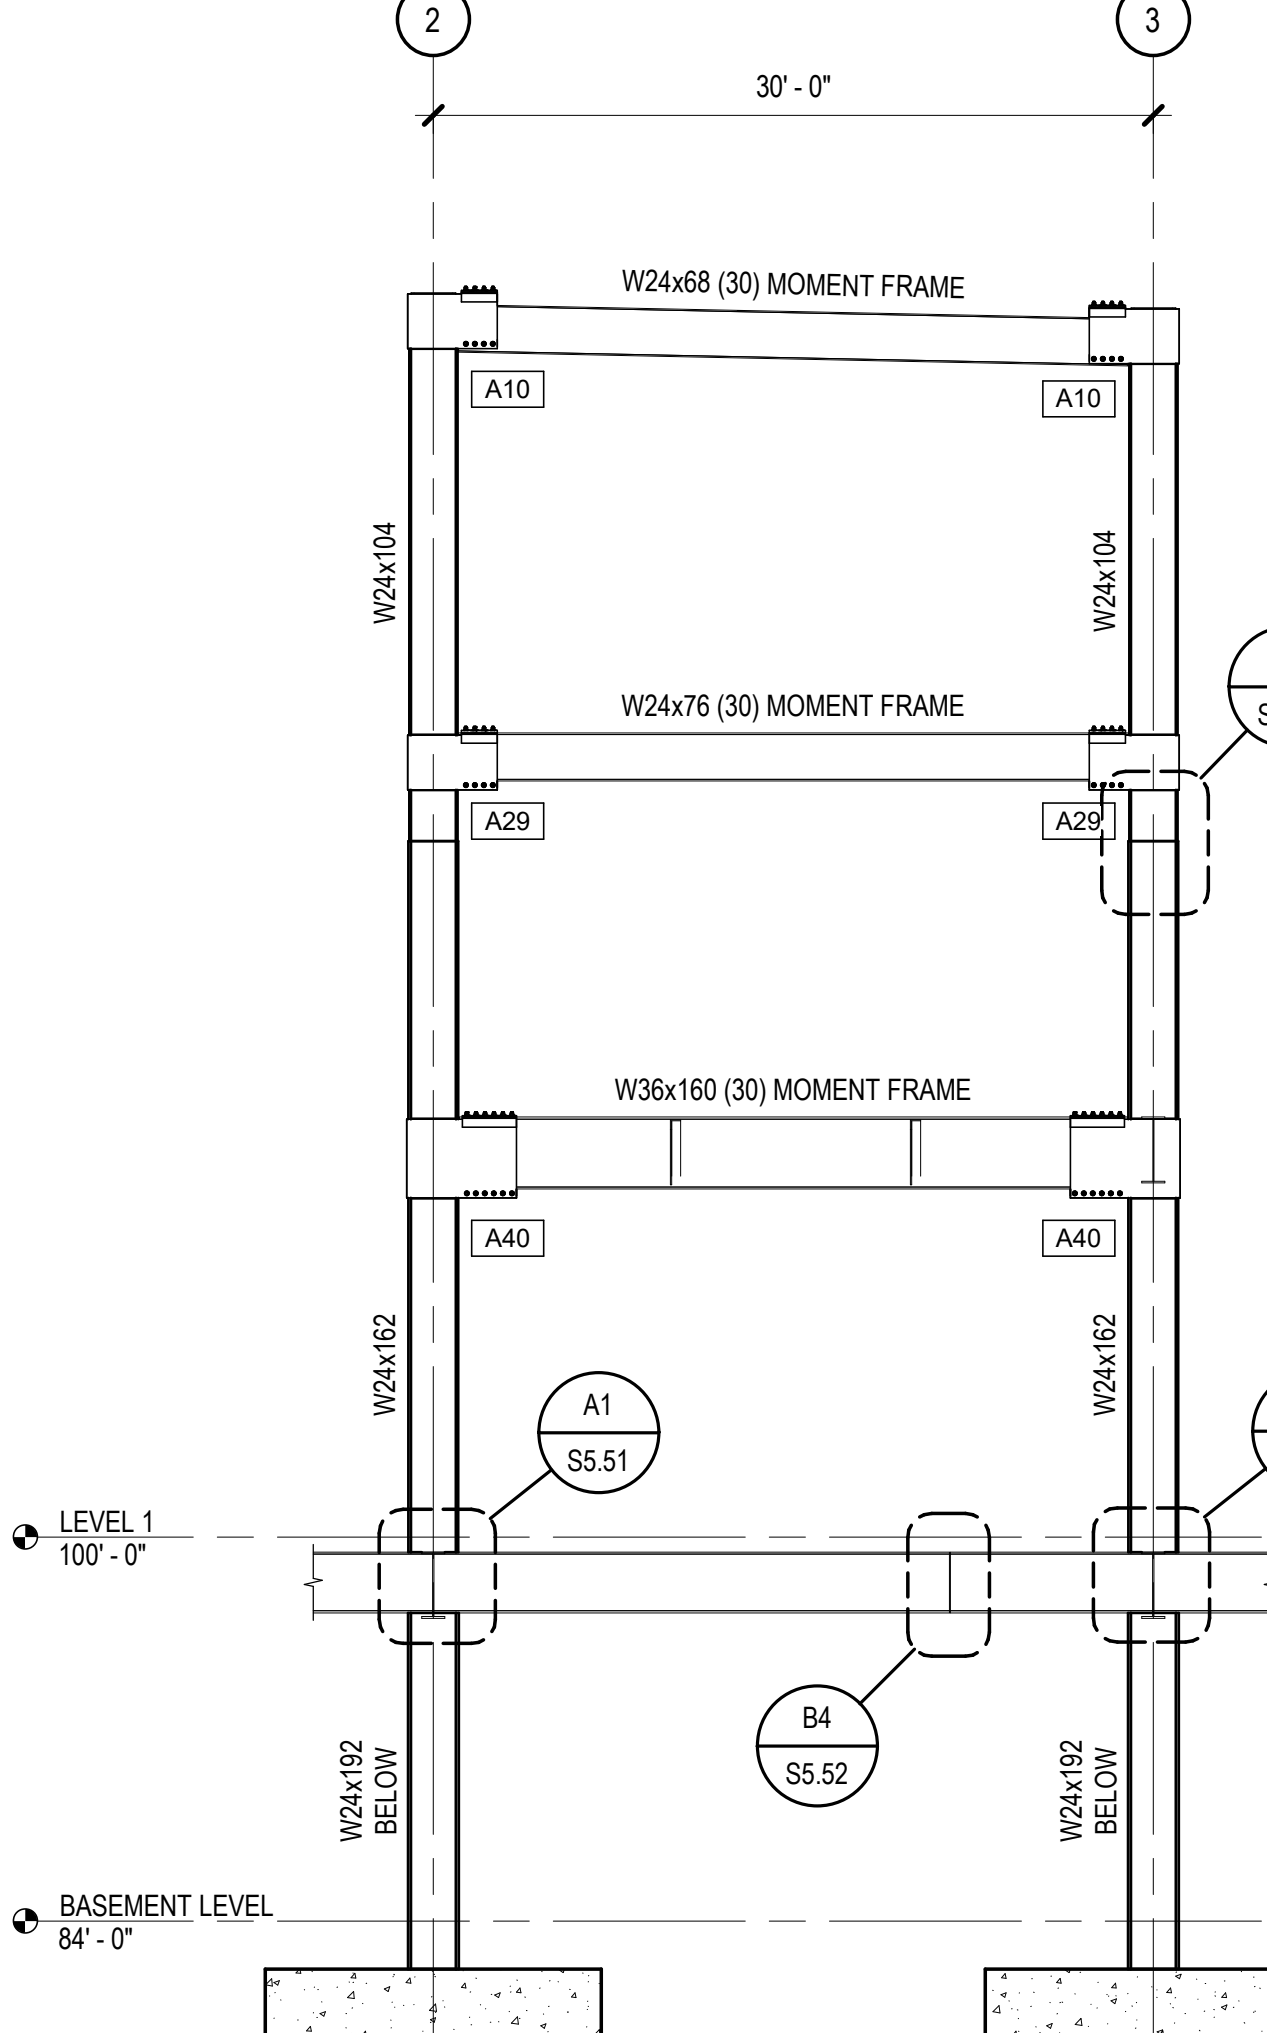


A4 MOMENT FRAME ELEVATION - GRID G
SCALE: 1/8" = 1'-0"

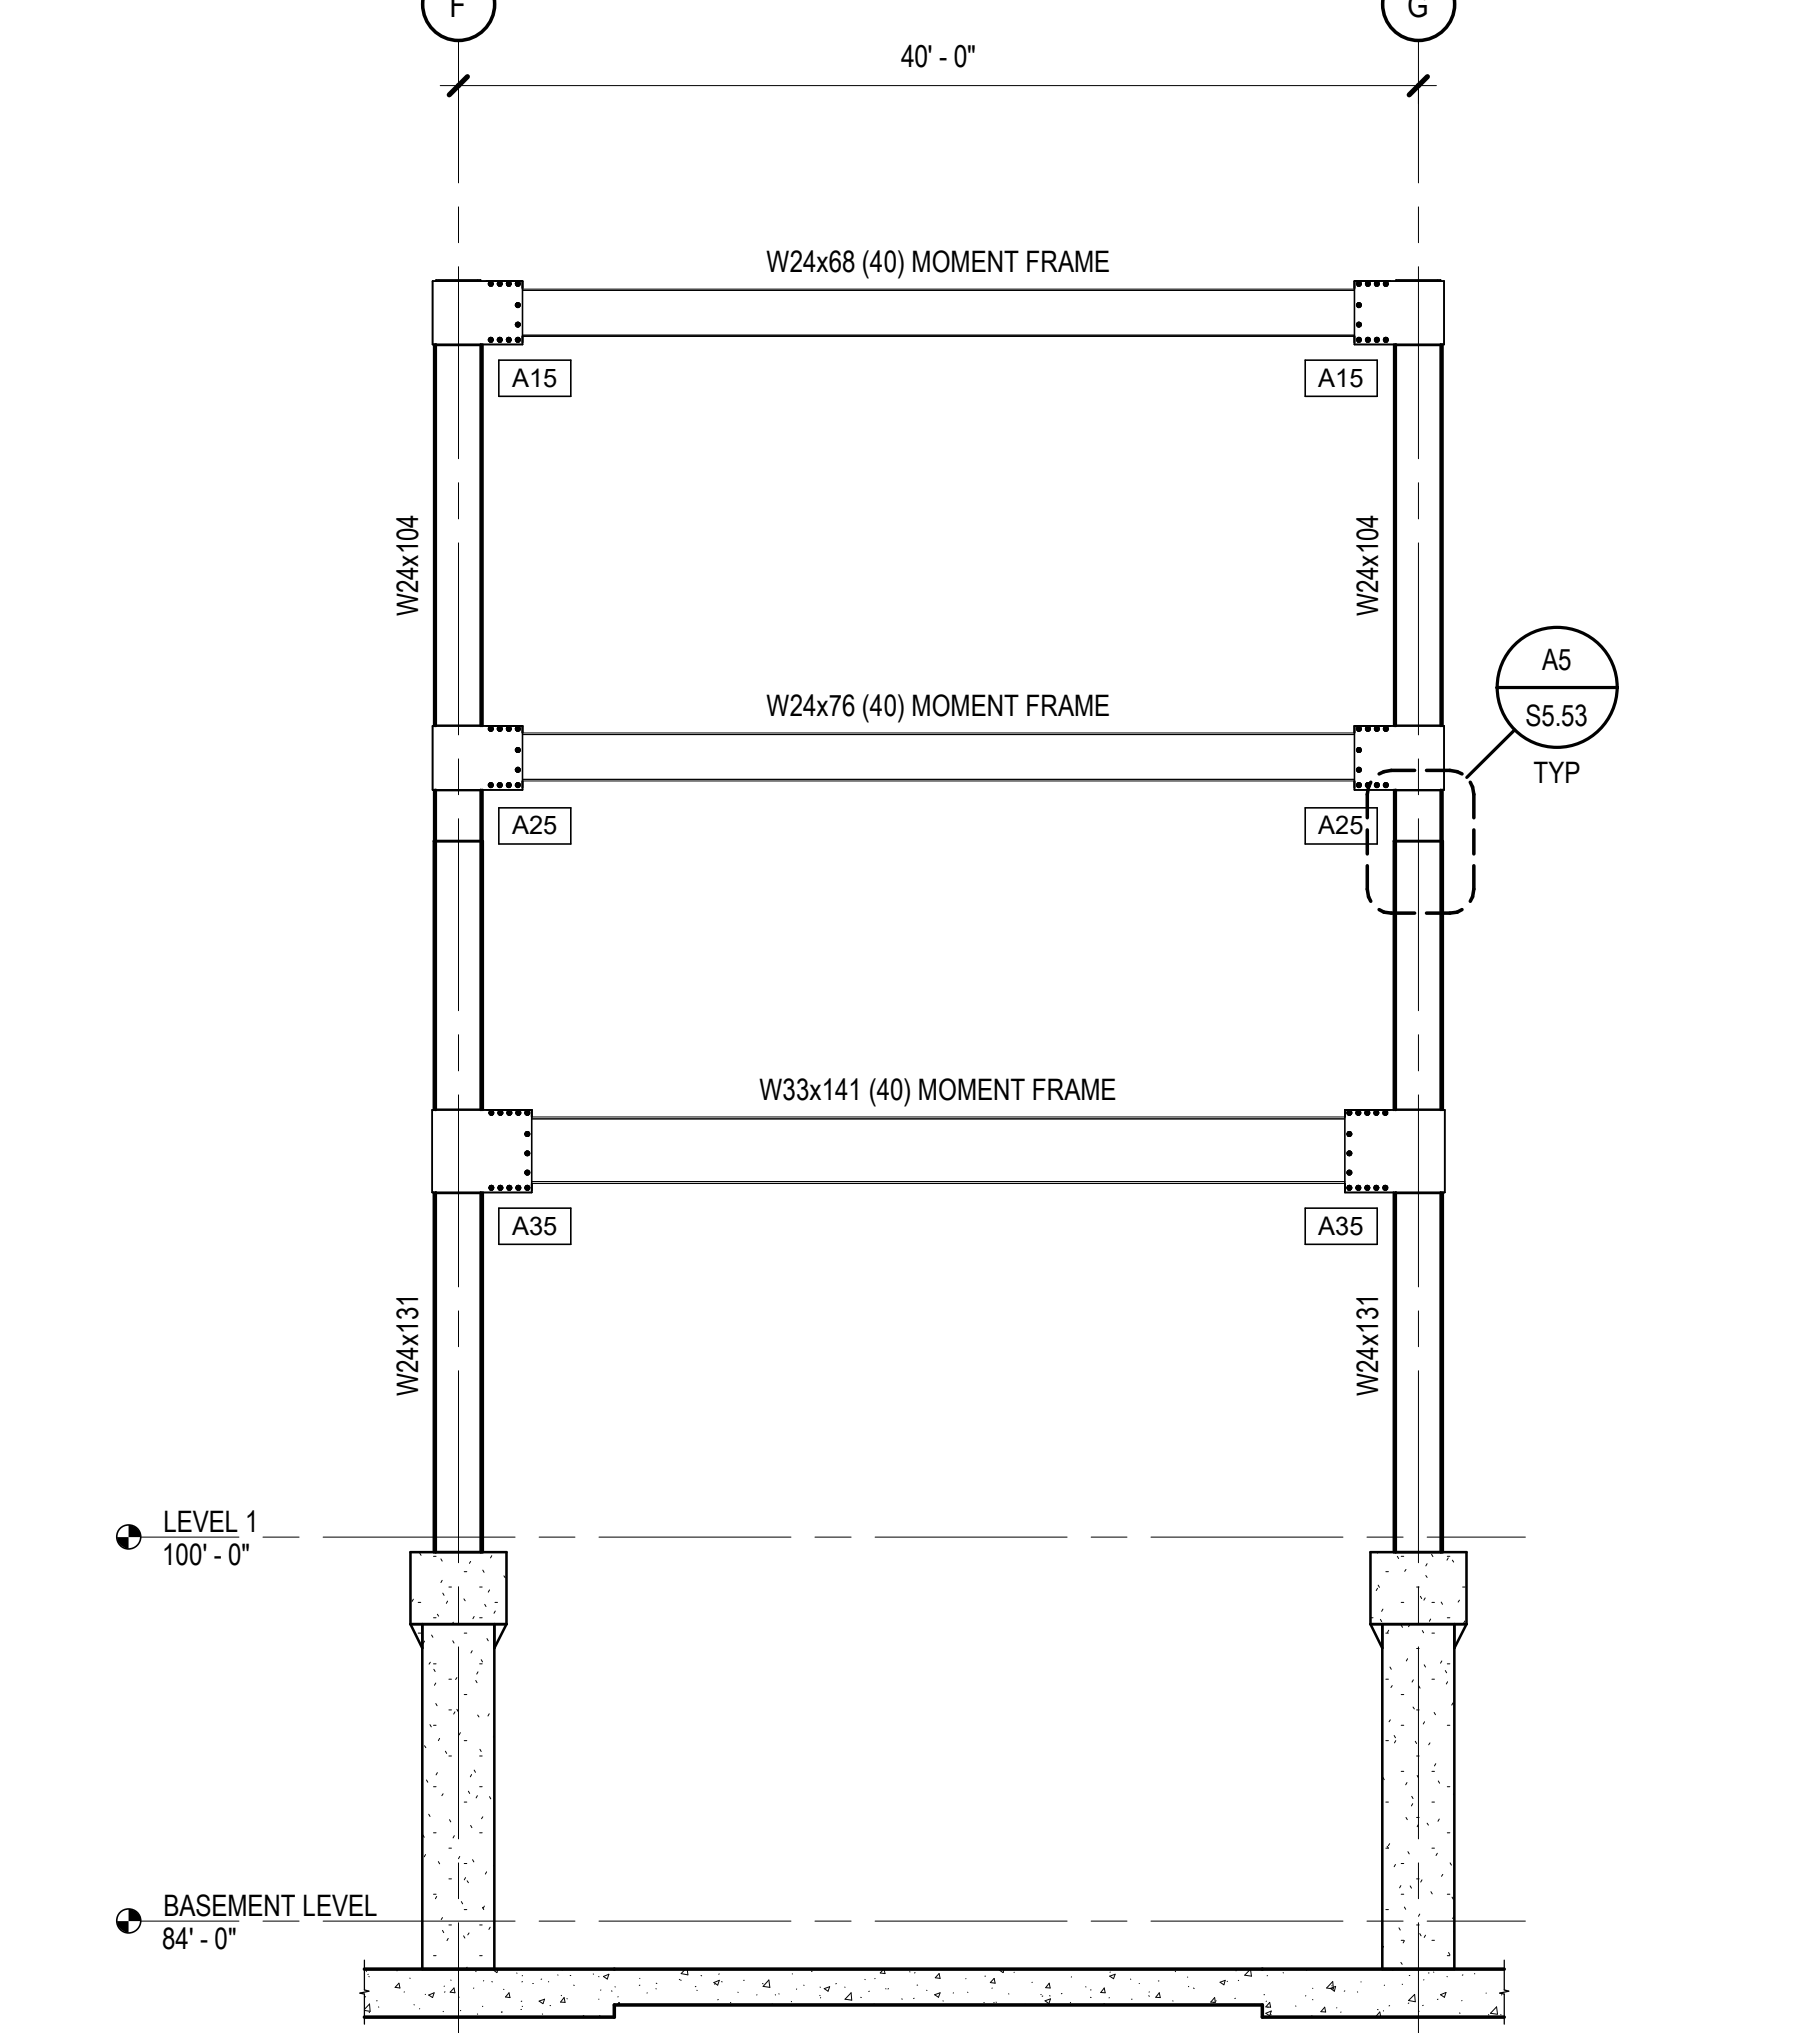

A5 MOMENT FRAME ELEVATION - GRID 1
SCALE: 1/8" = 1'-0"
































































































































































































































ENTIRE SHEET REVISED

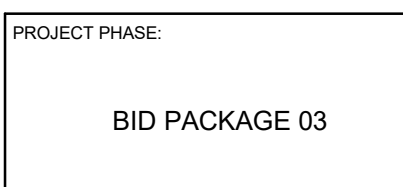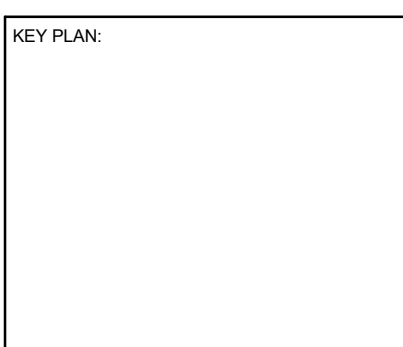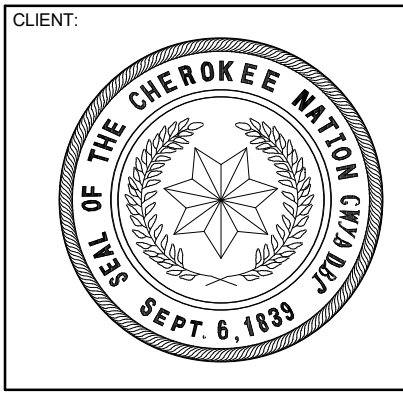
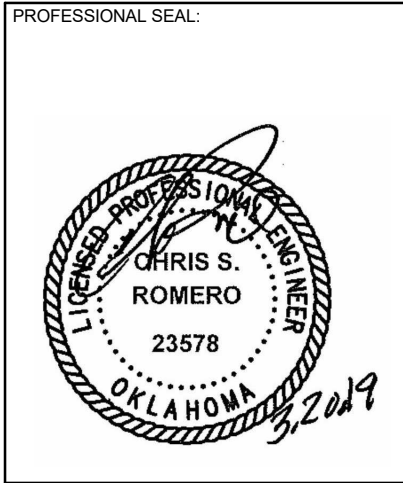


#	DATE	DESCRIPTION
01	03-20-19	BID PACKAGE 03 ABL 02
02	03-20-19	BID PACKAGE 03 ABL 04


DATE	JOB NUMBER
03-20-19	17-13

SHEET NUMBER
S2.02
MOMENT FRAME AND BRACED FRAME ELEVATIONS

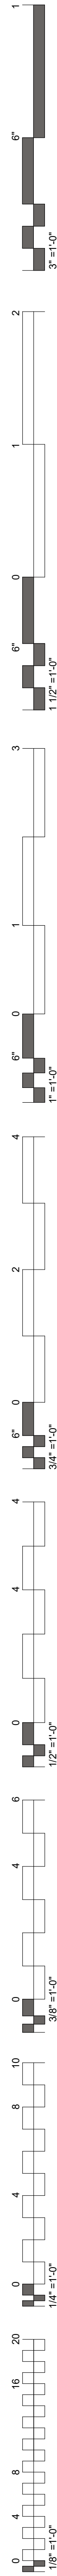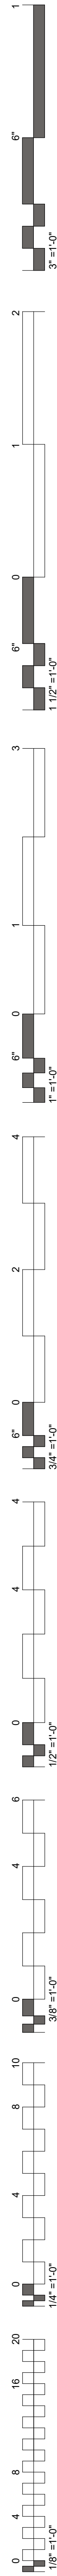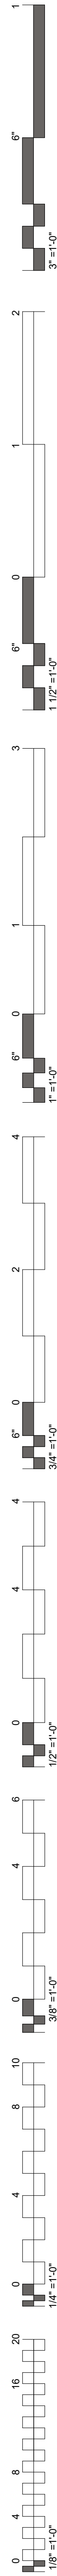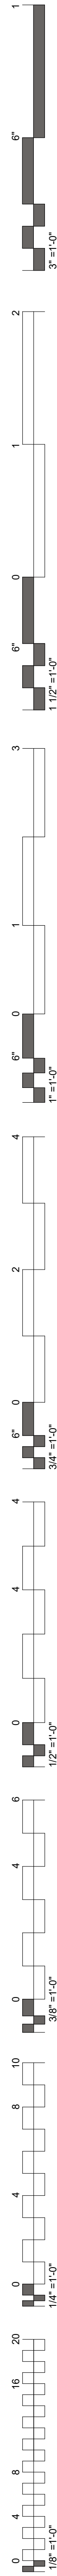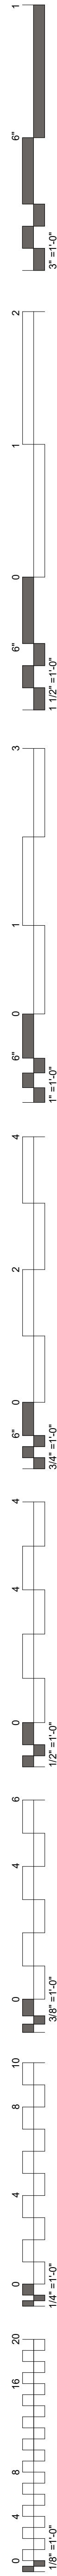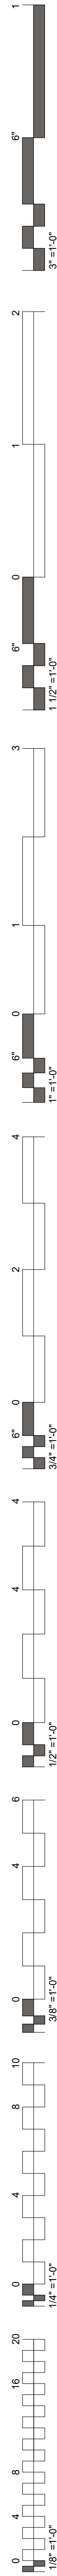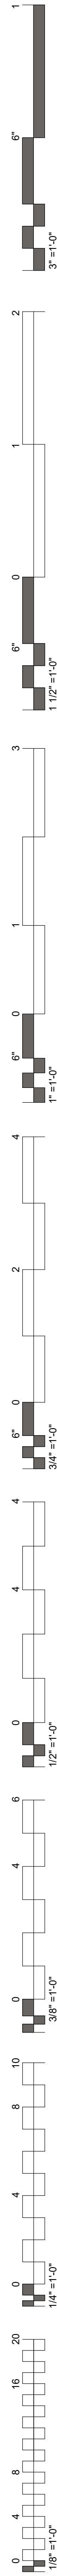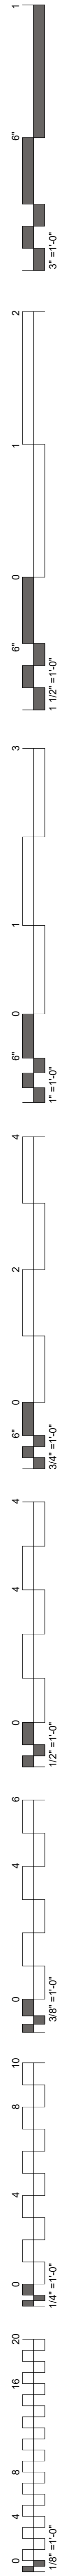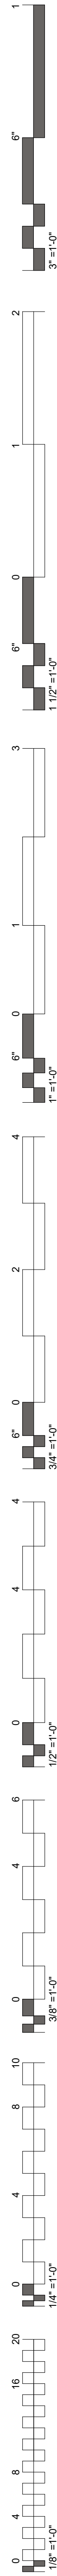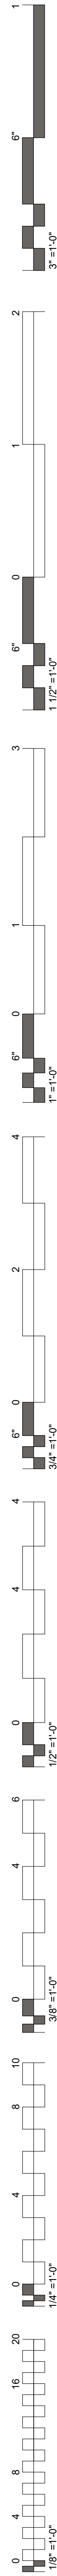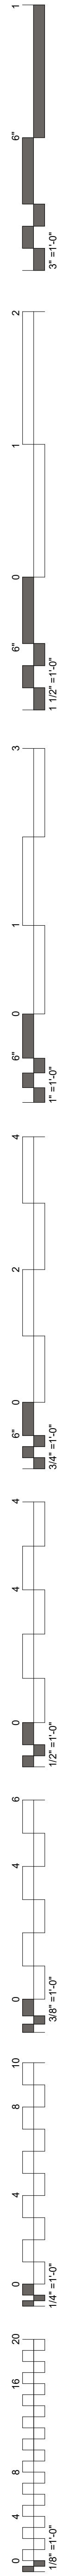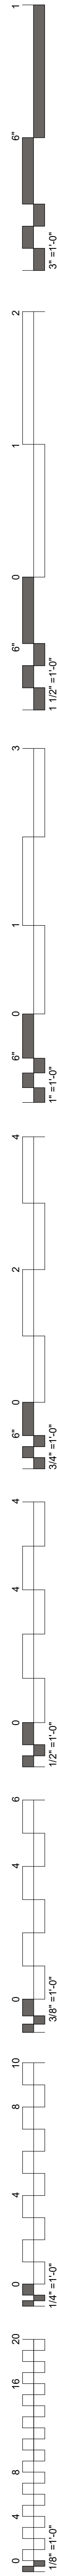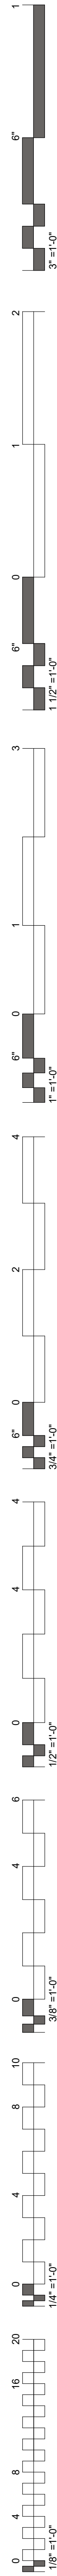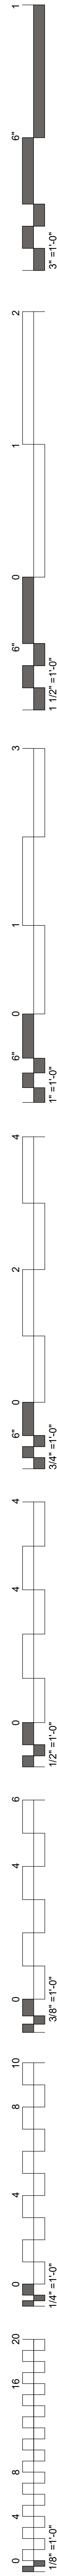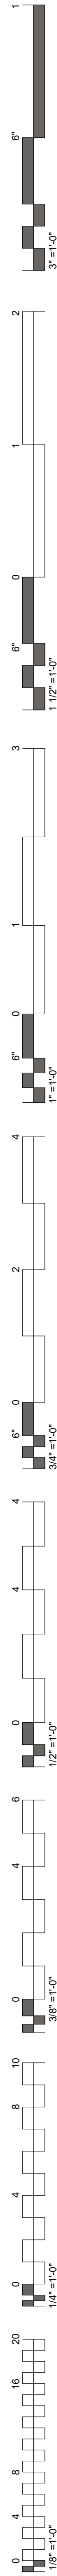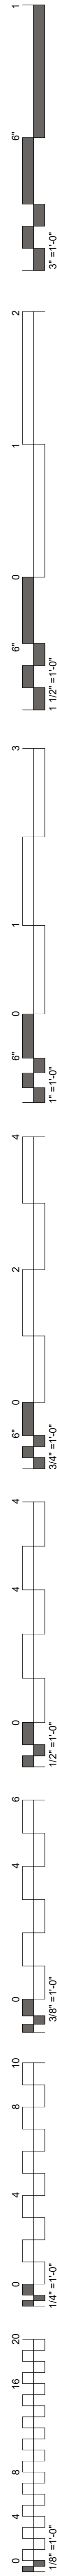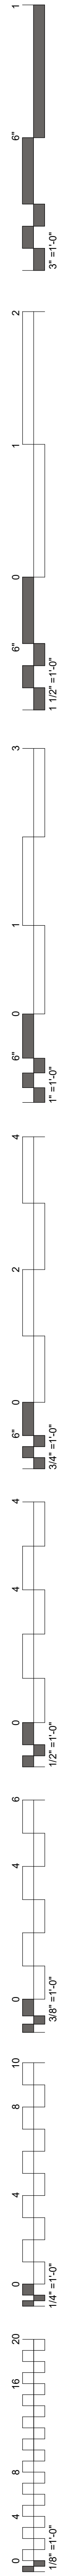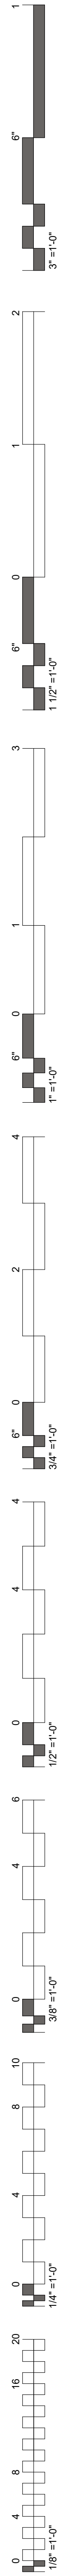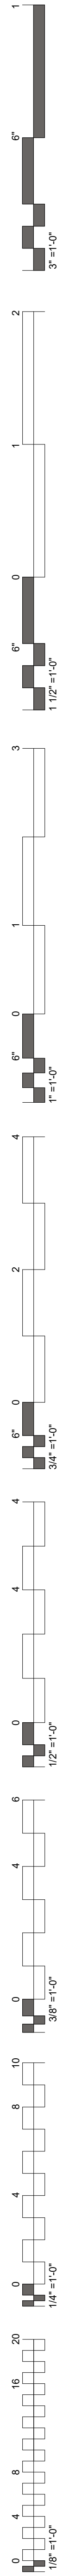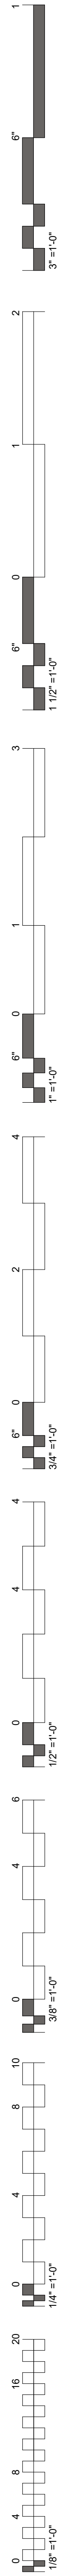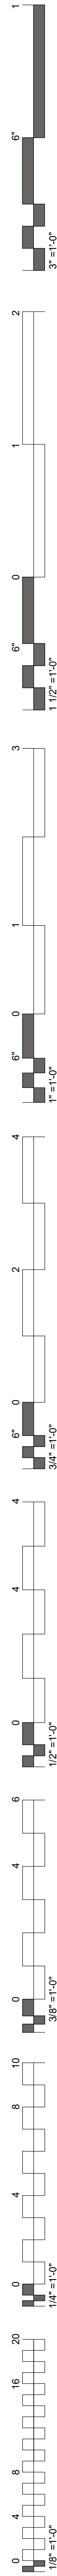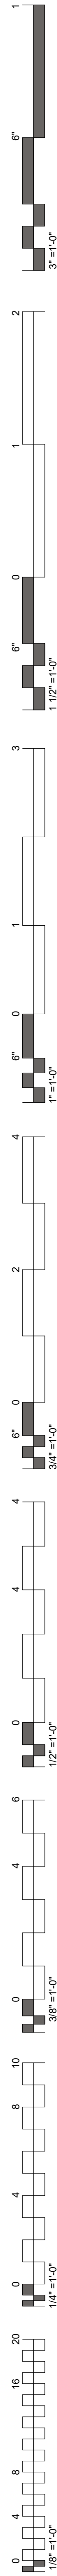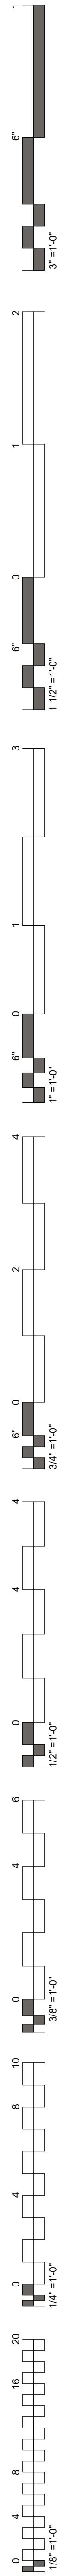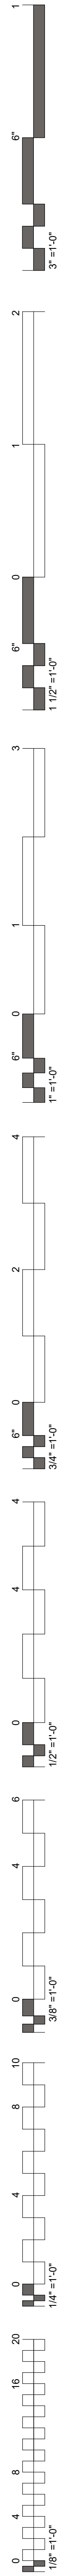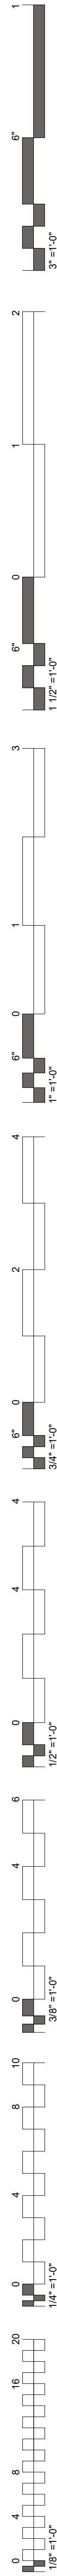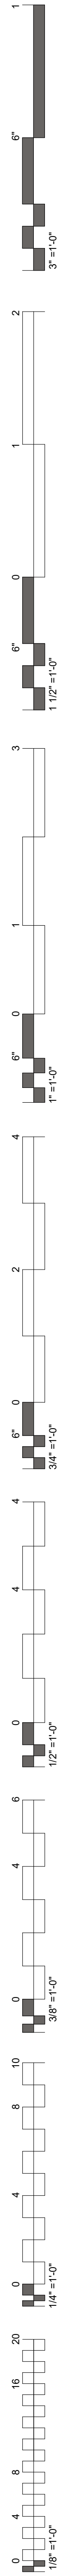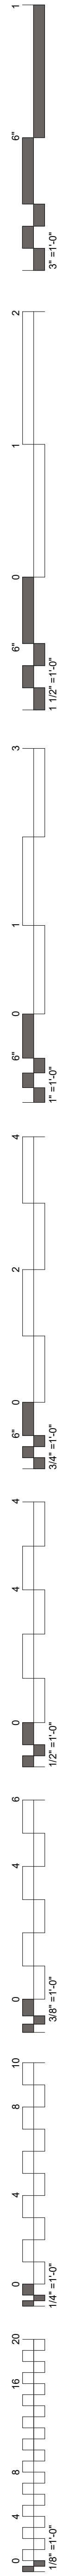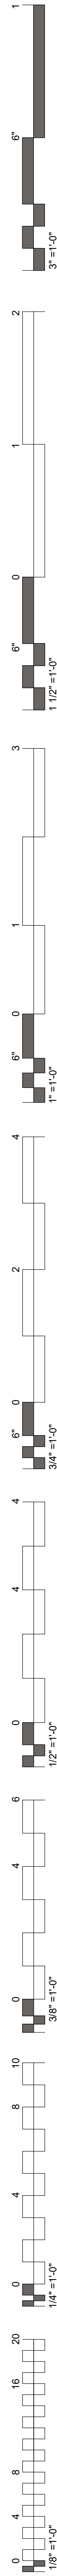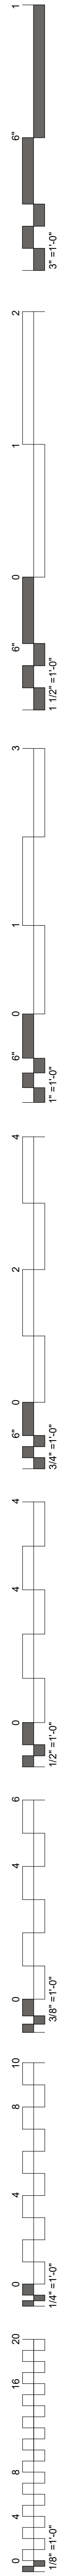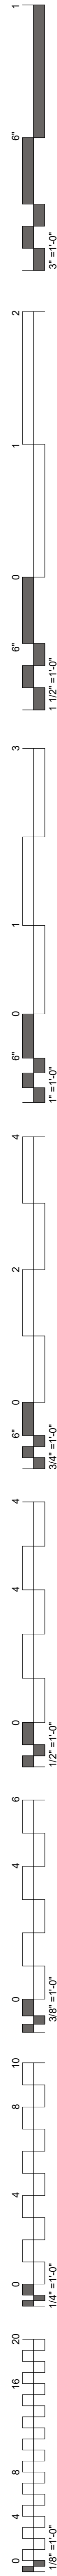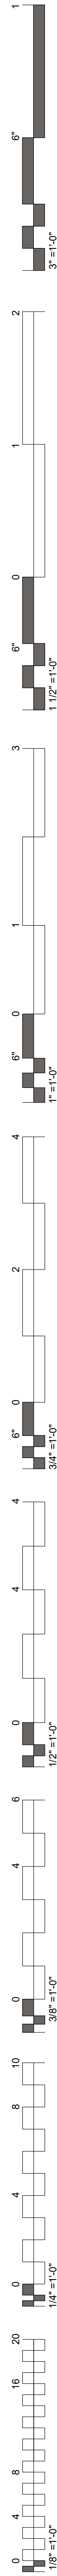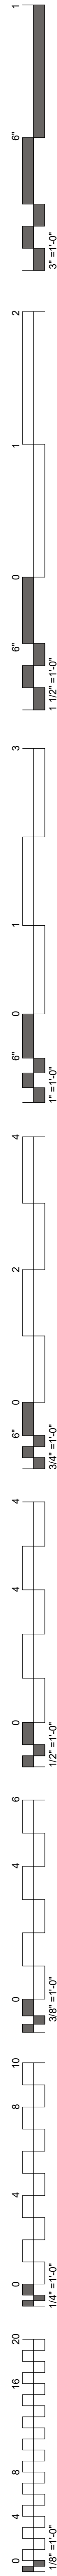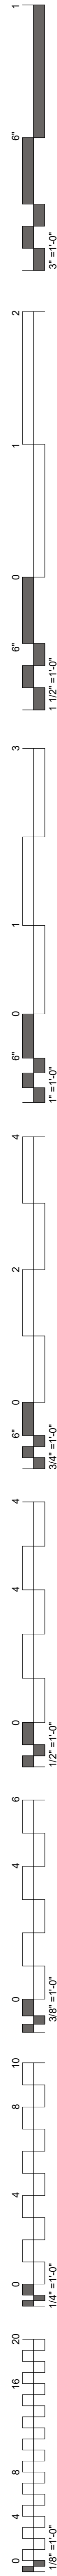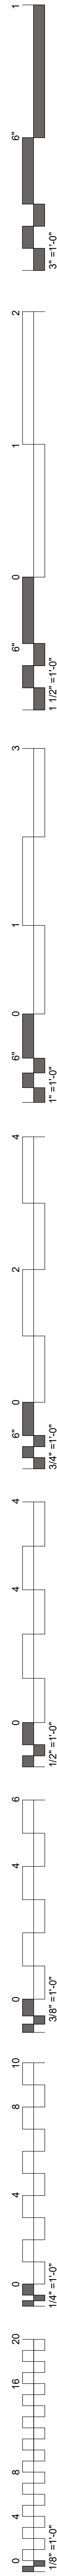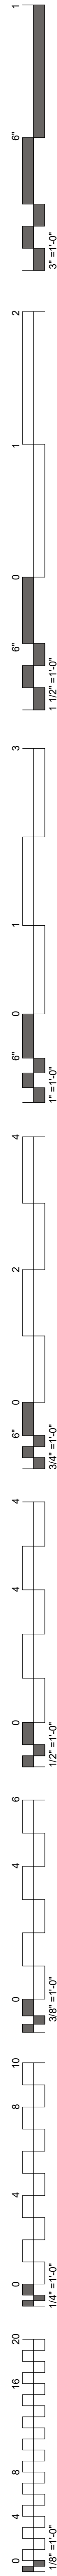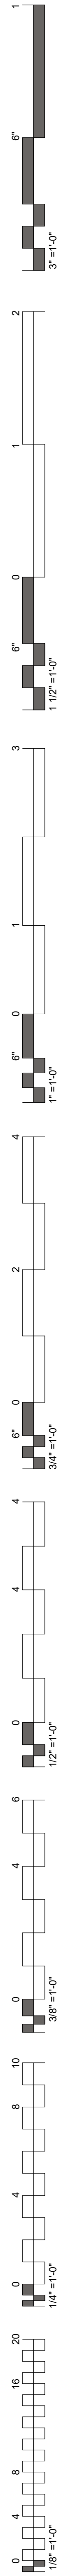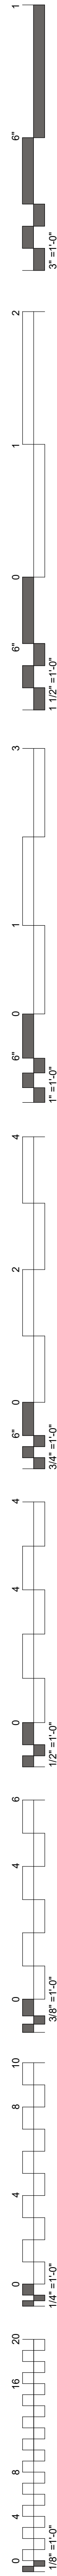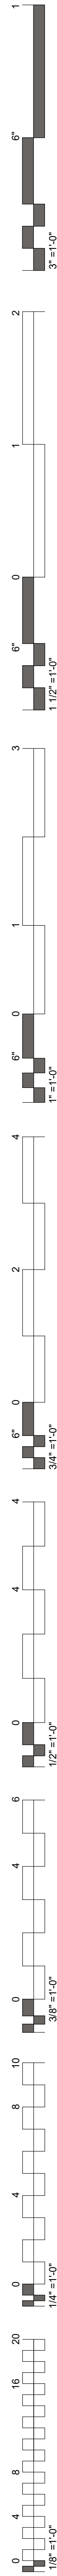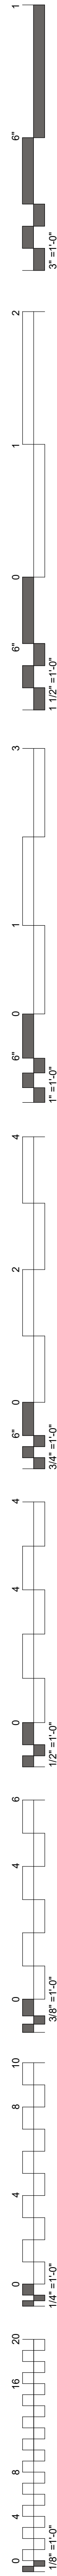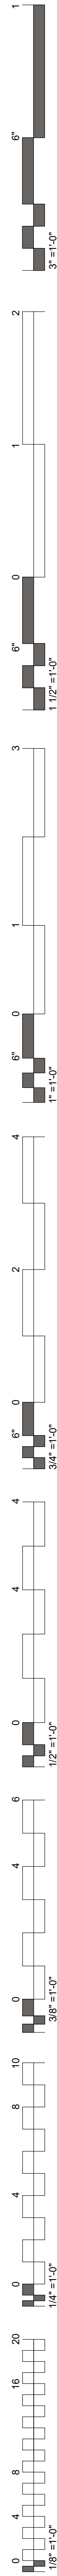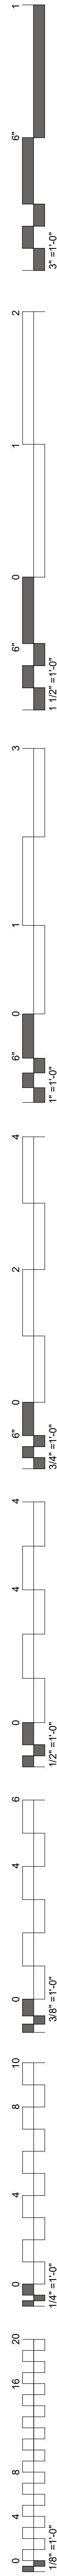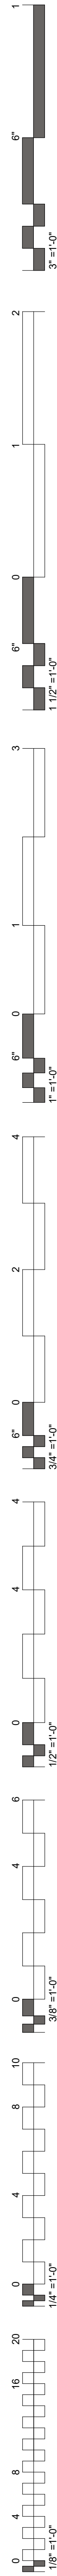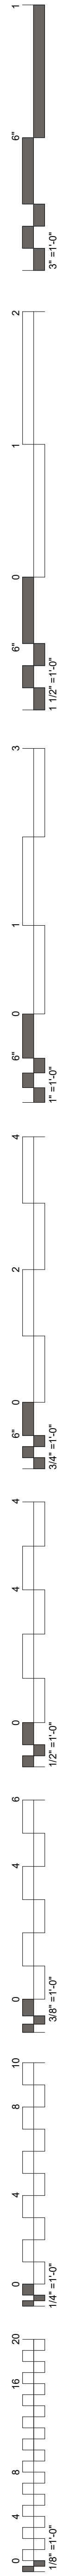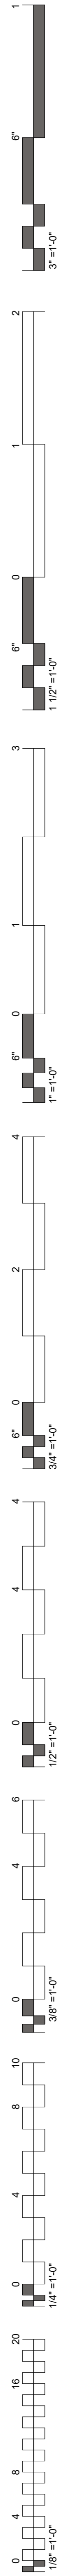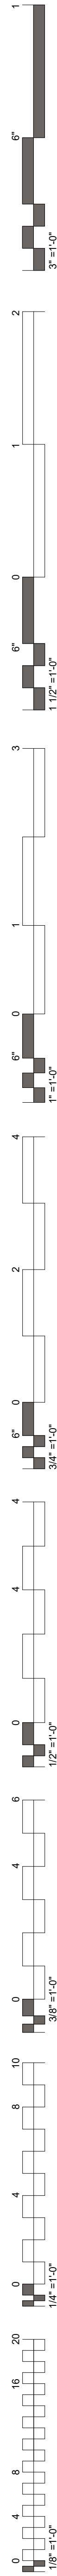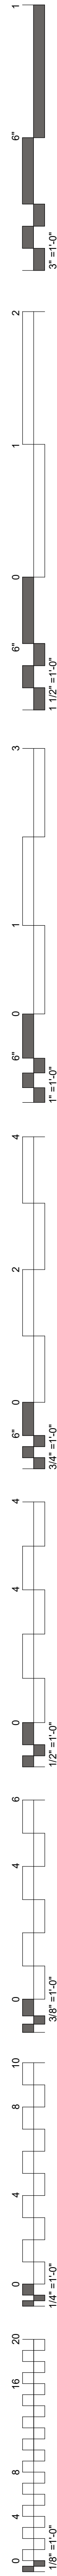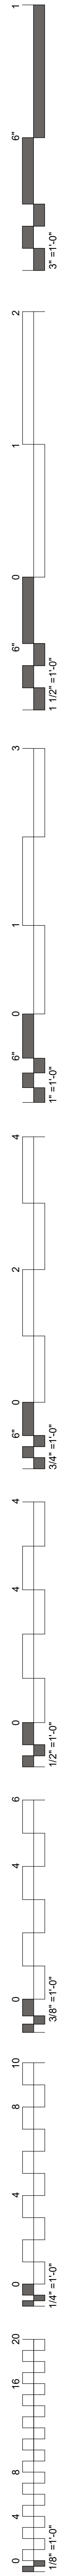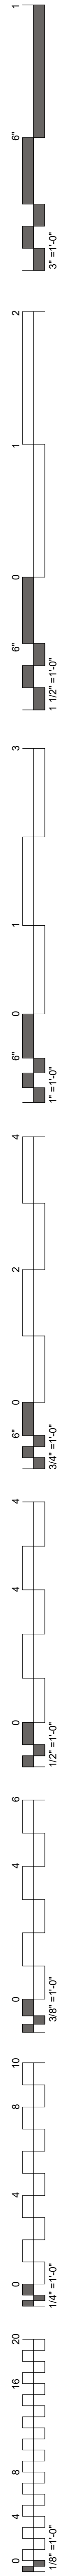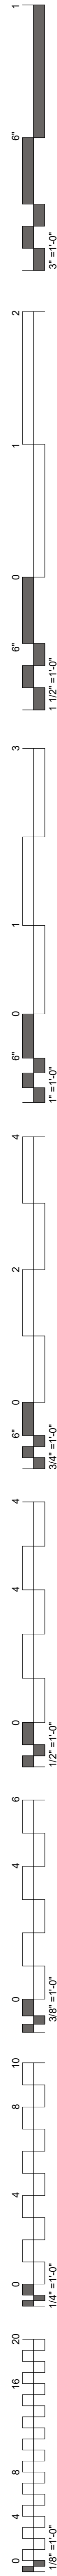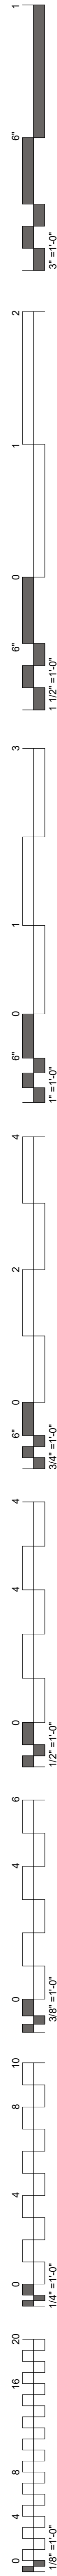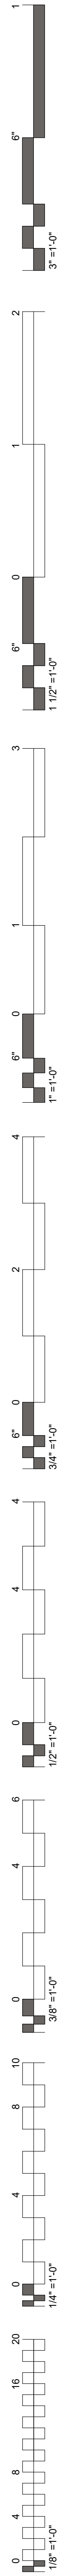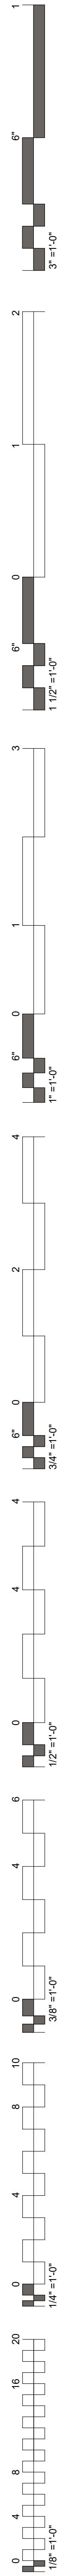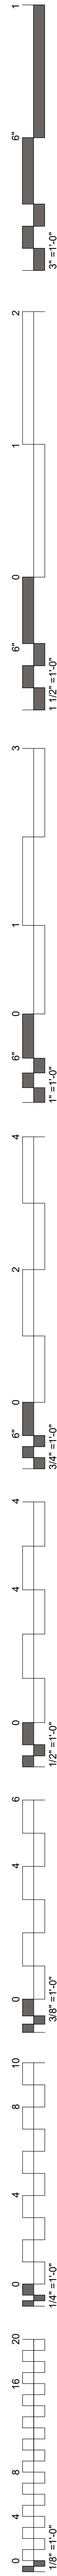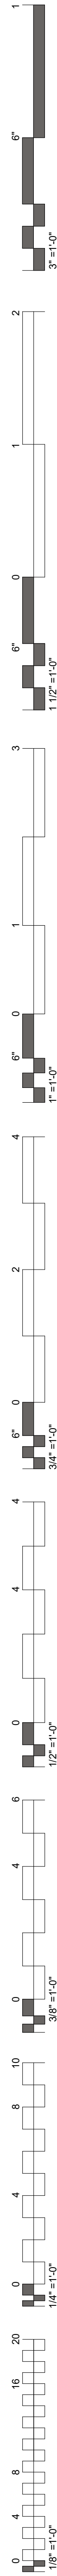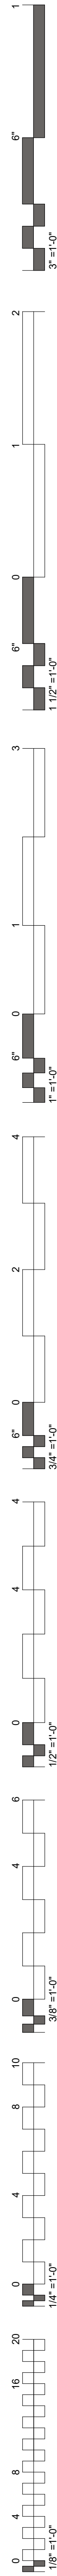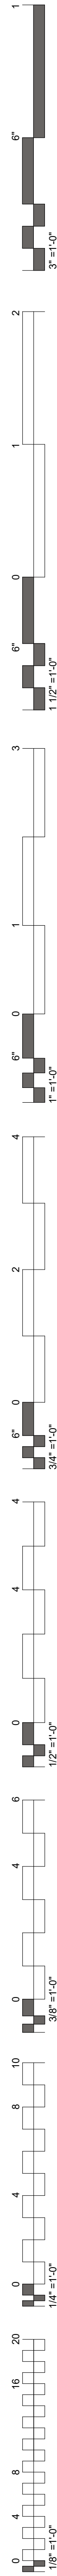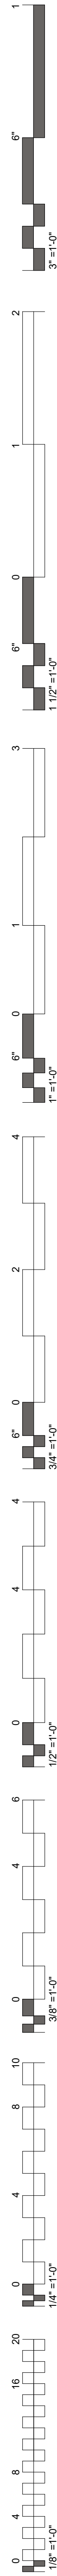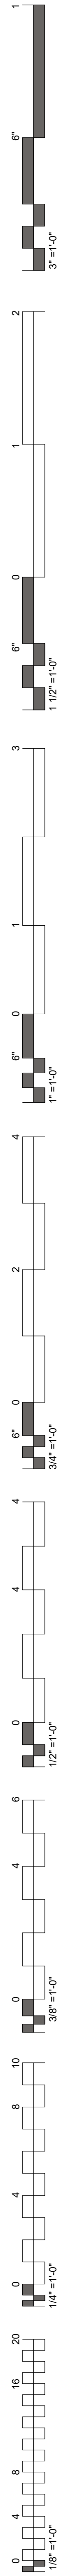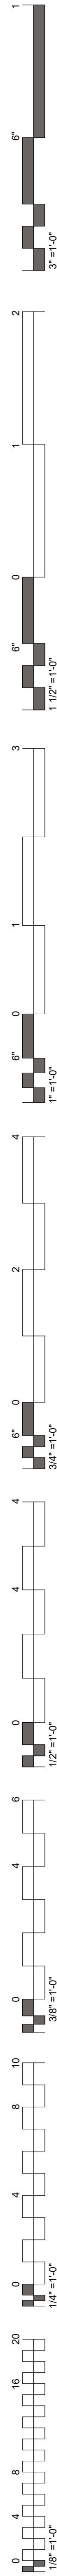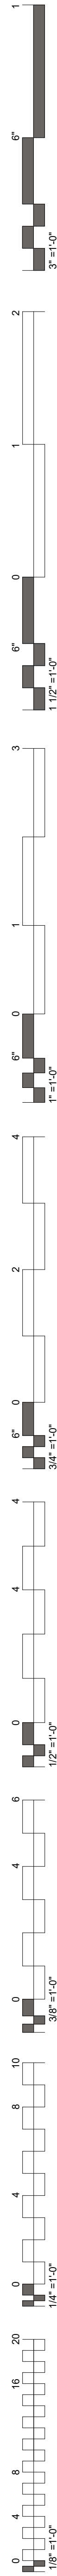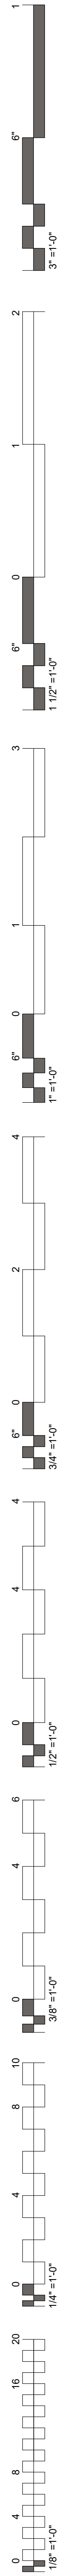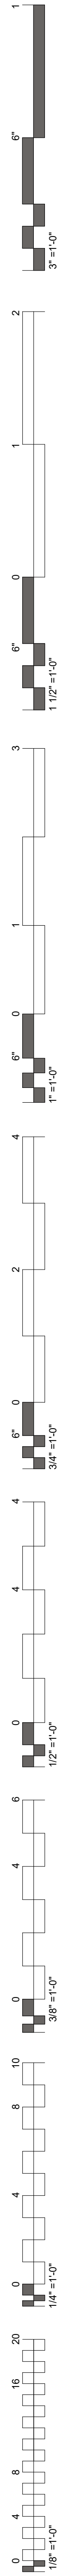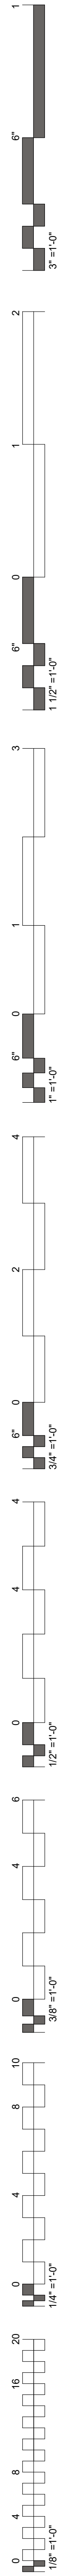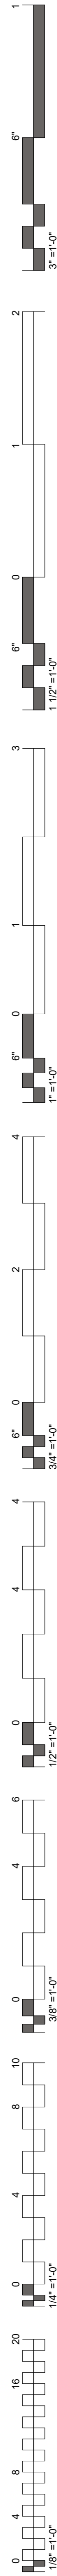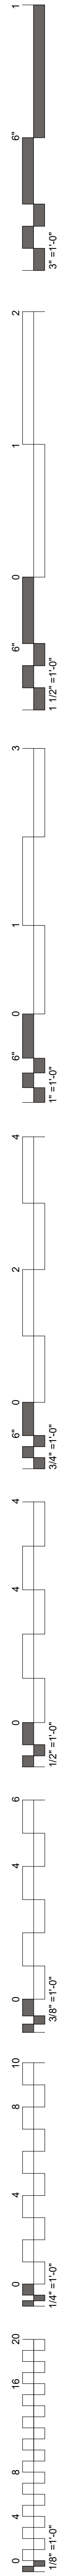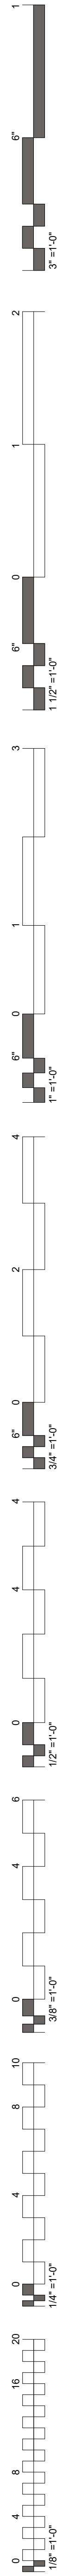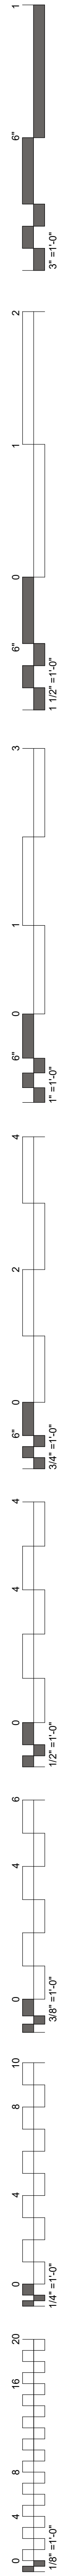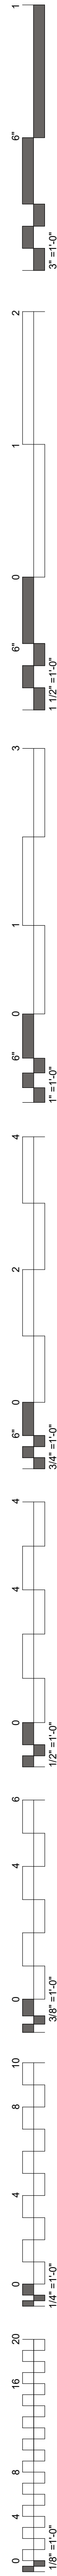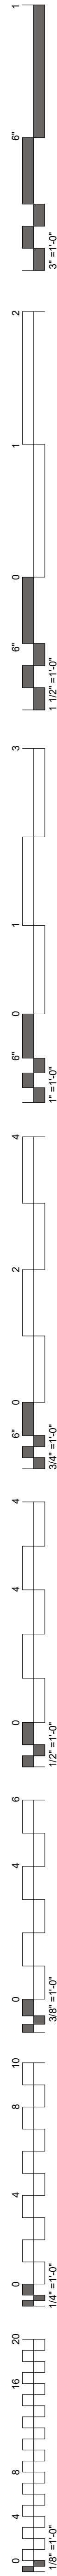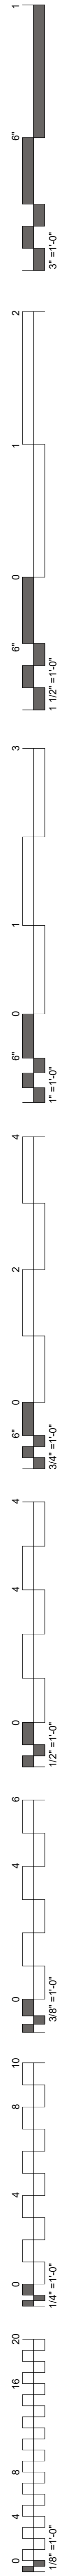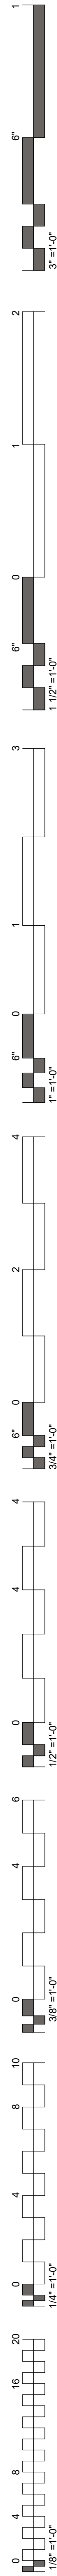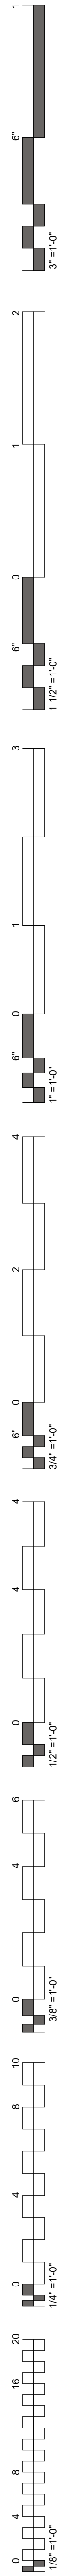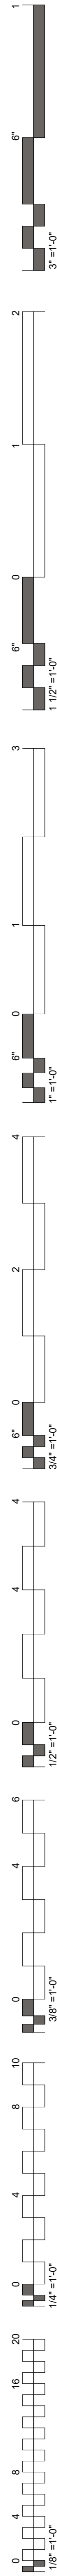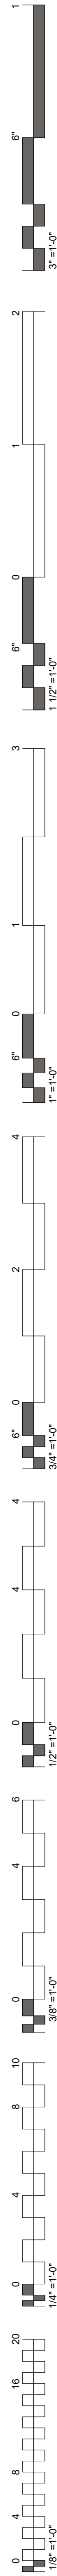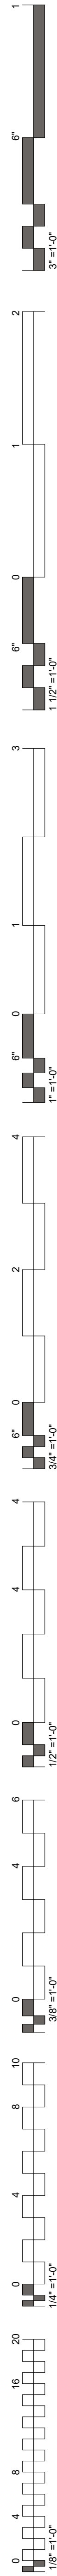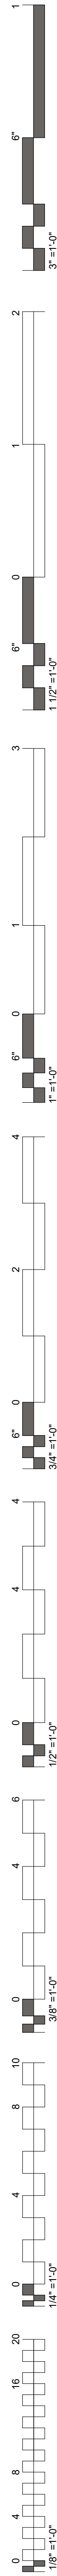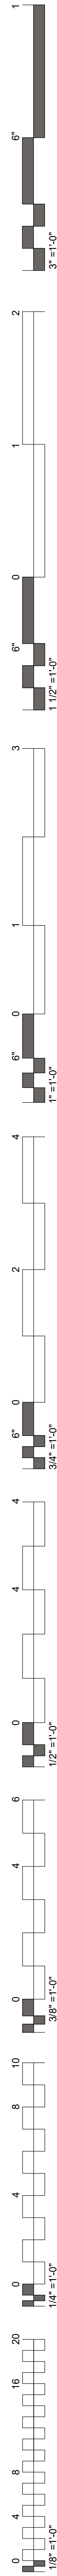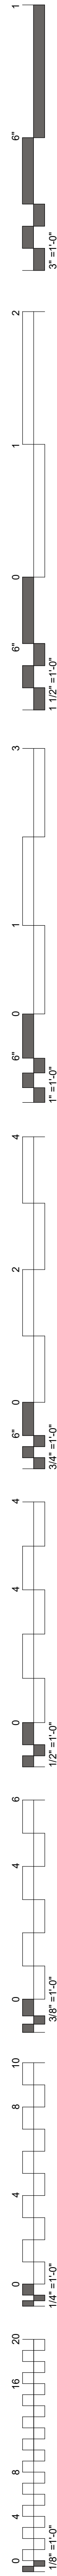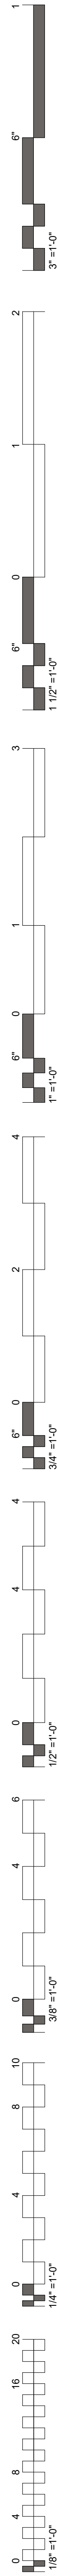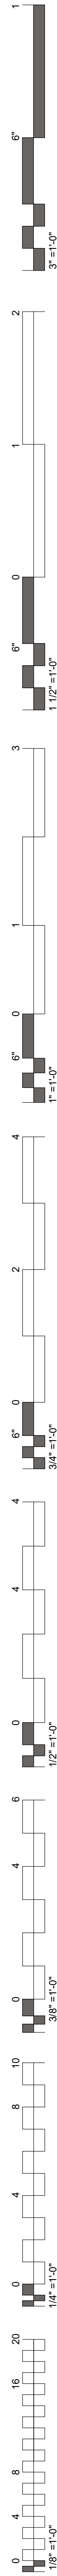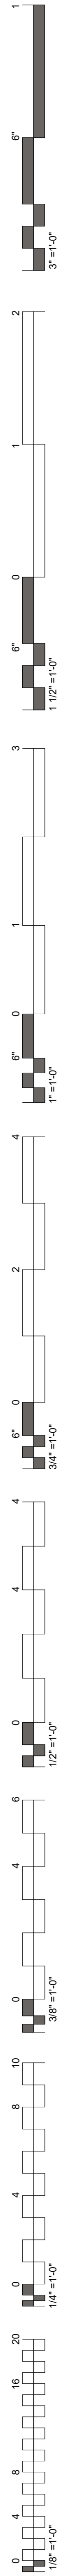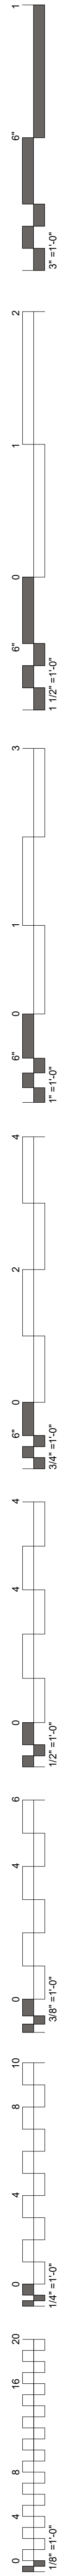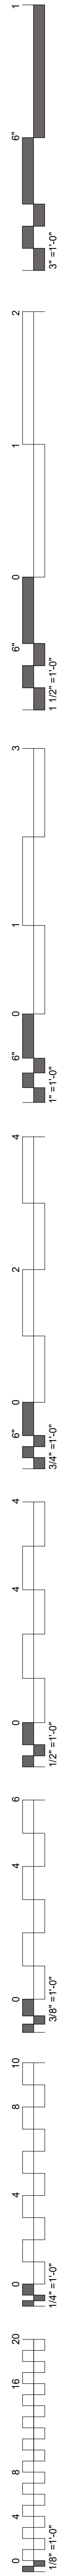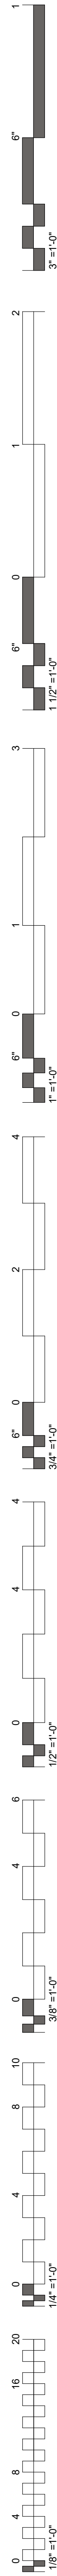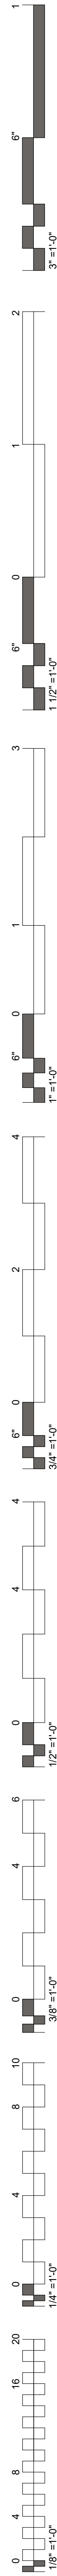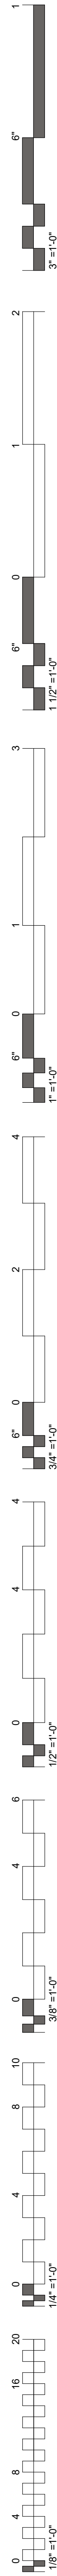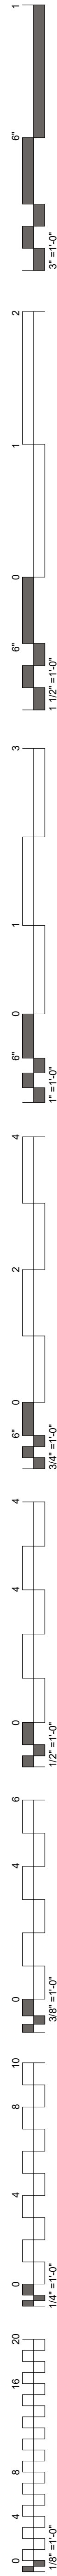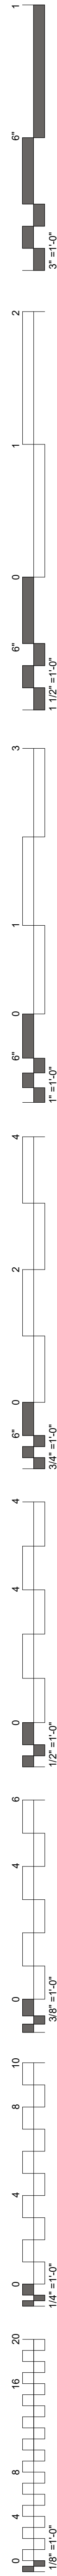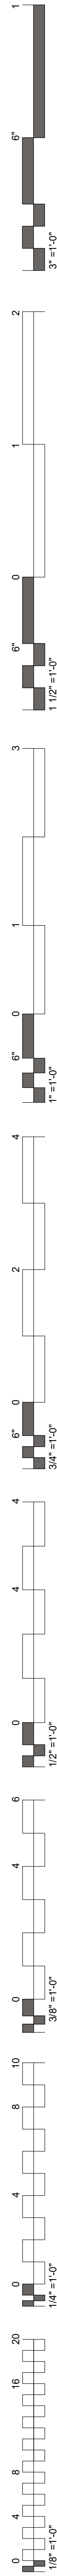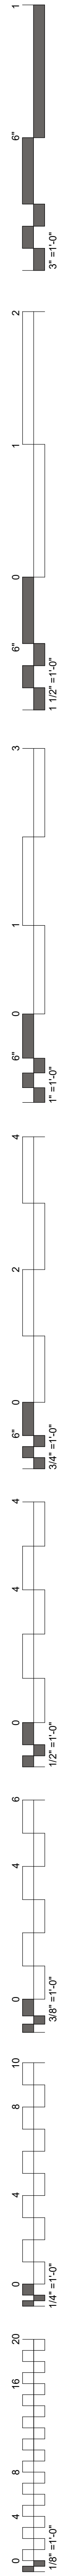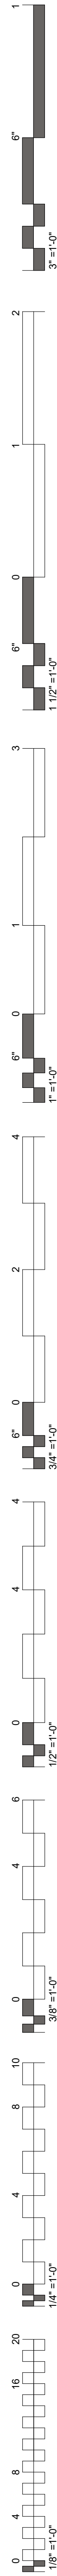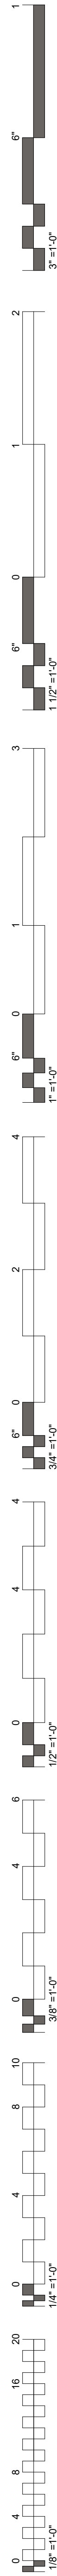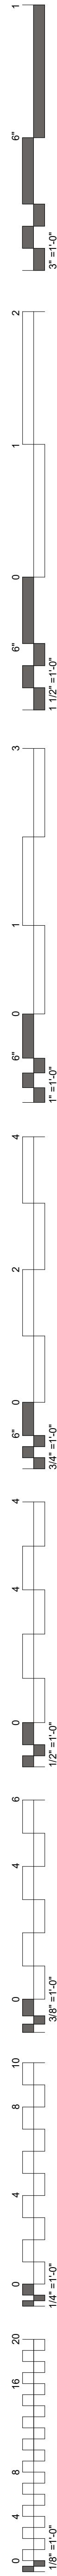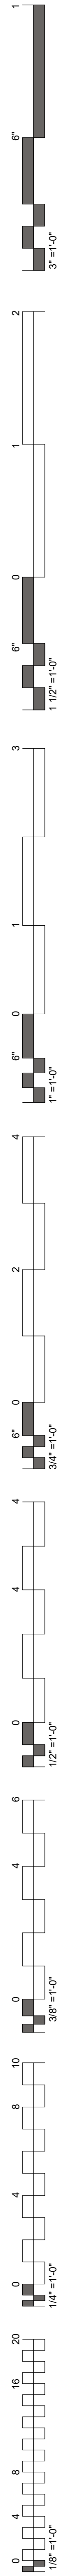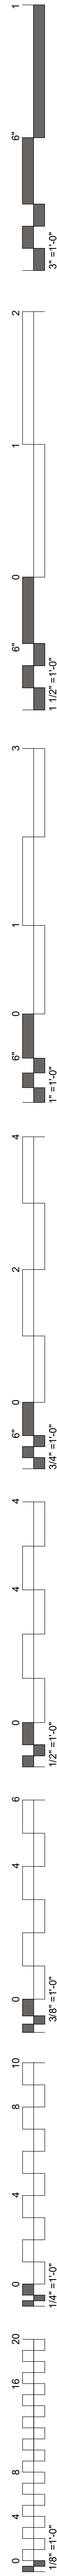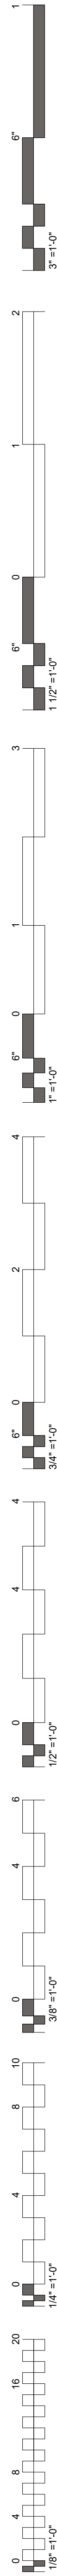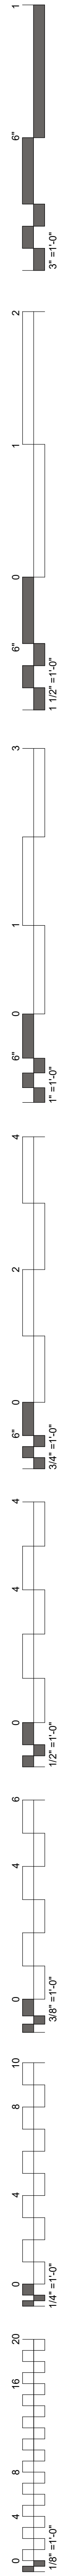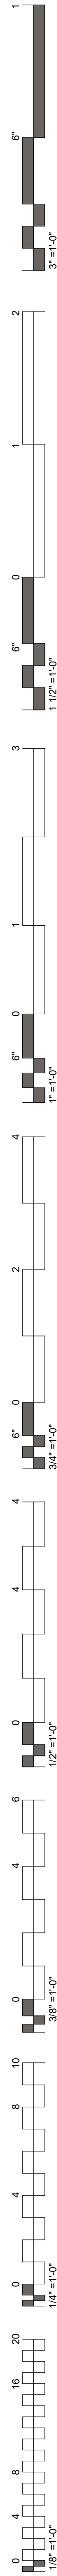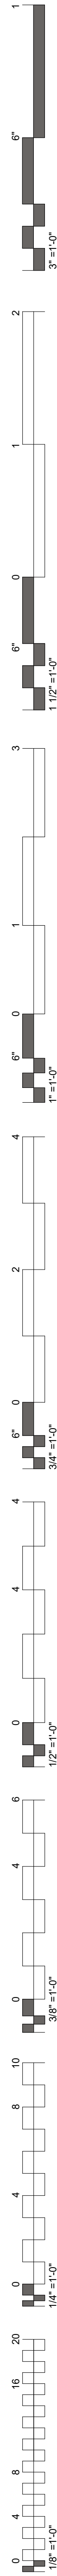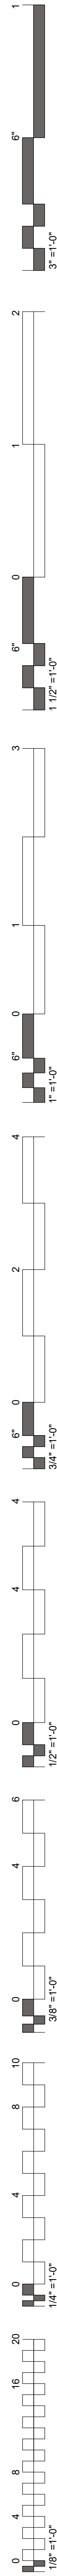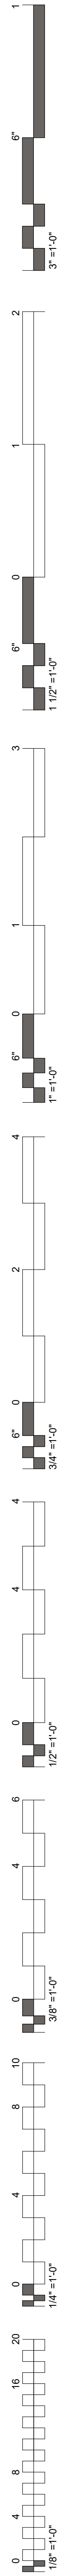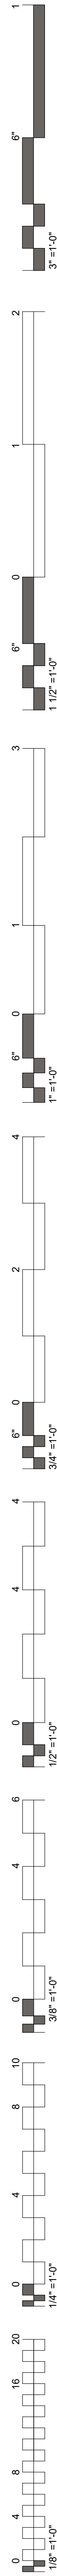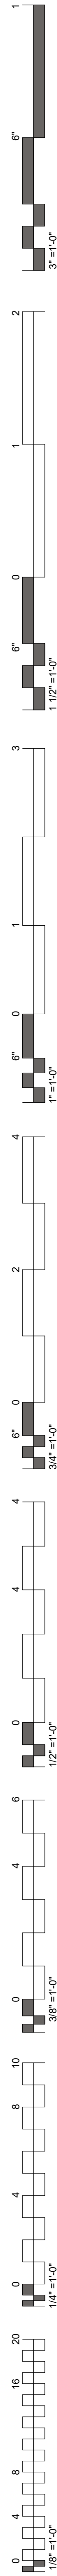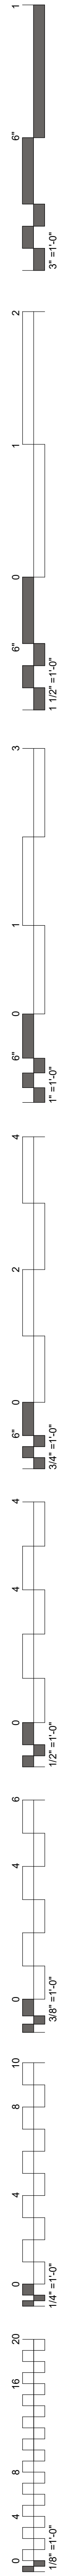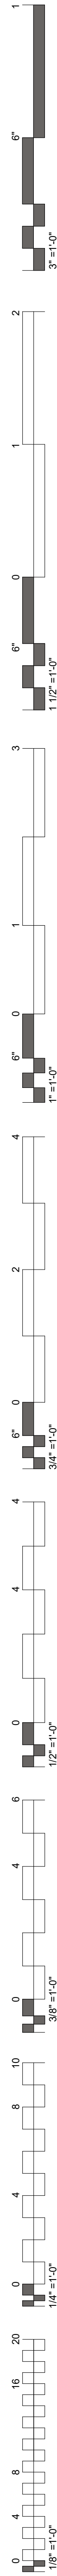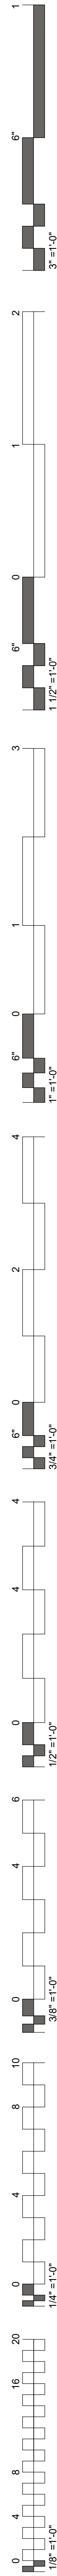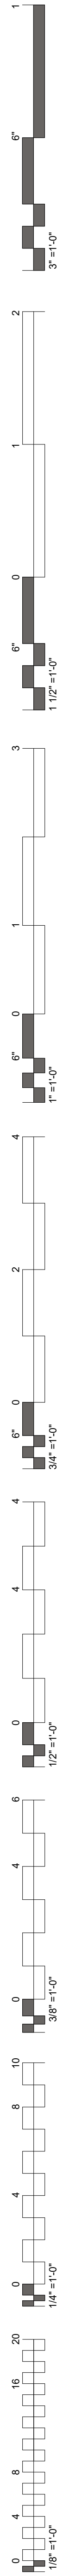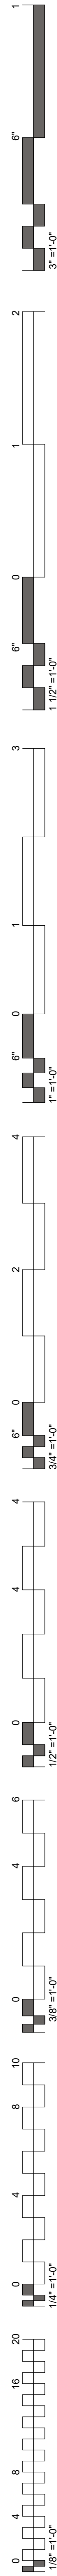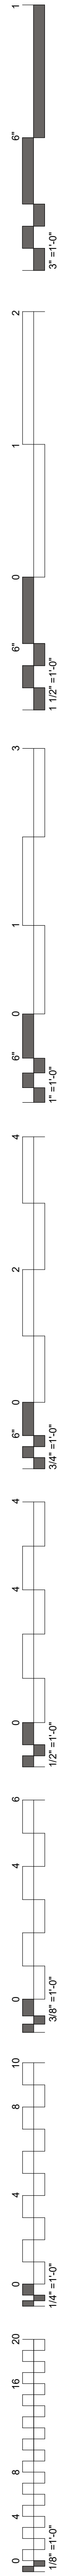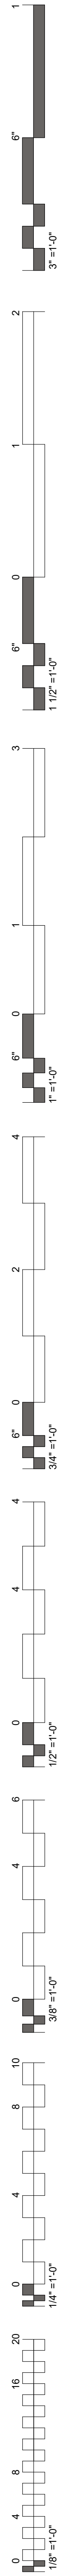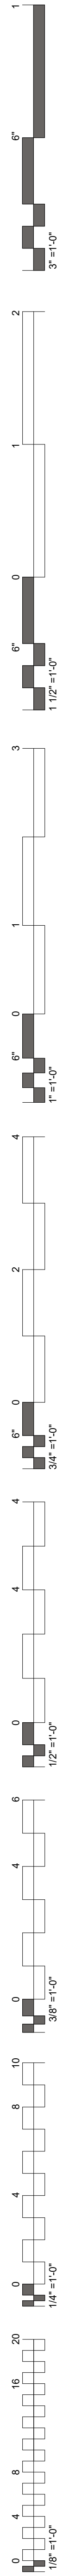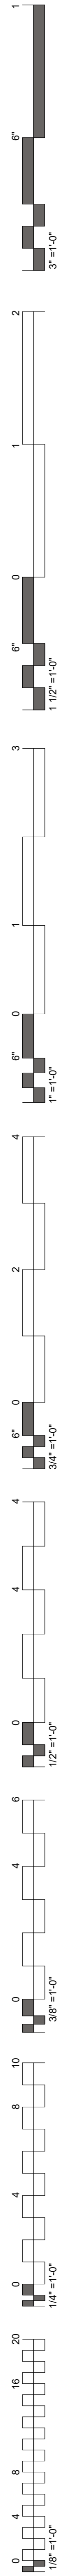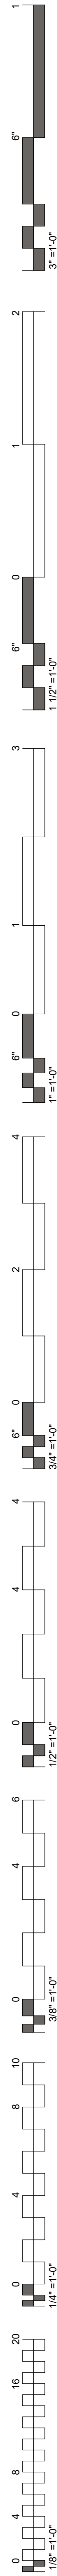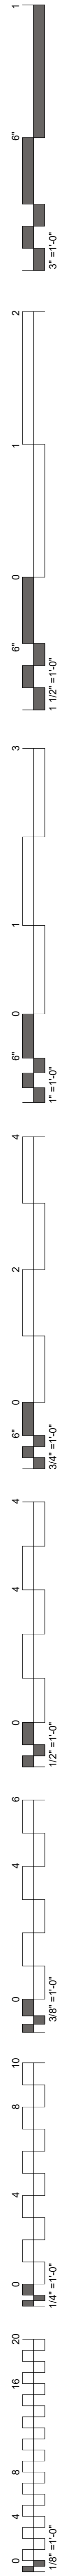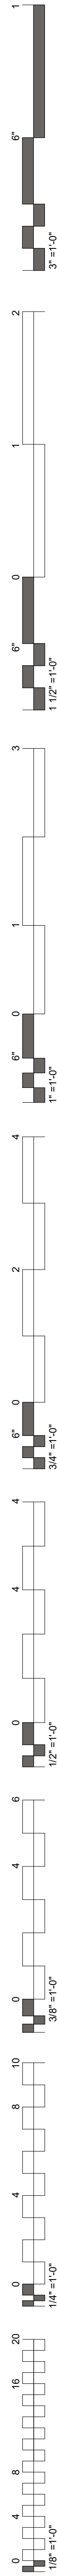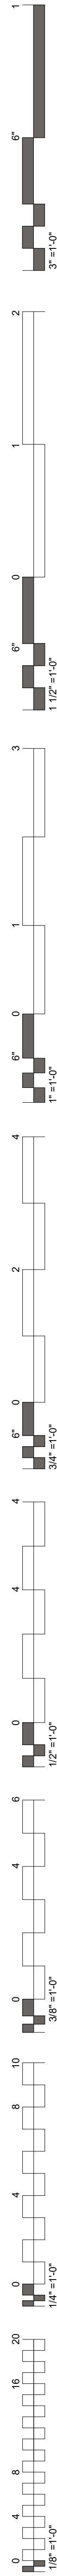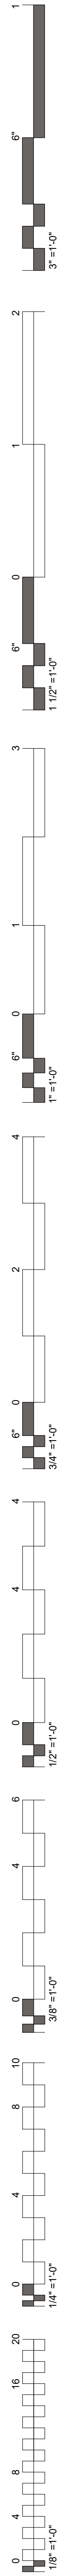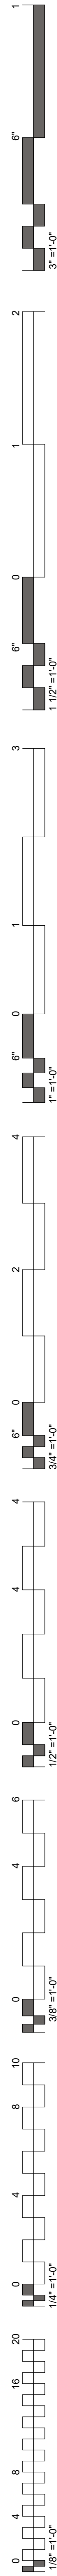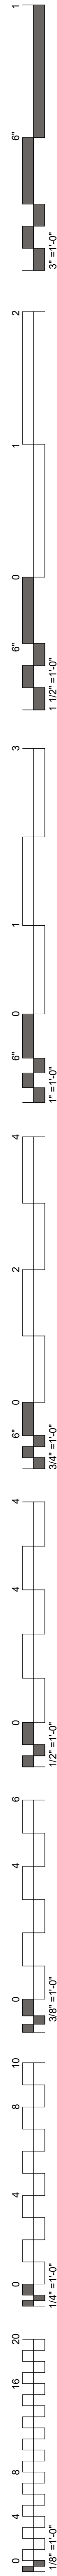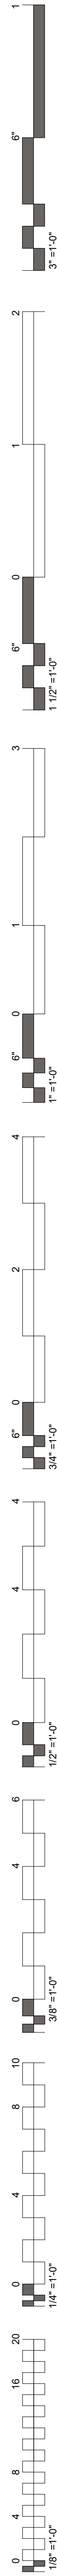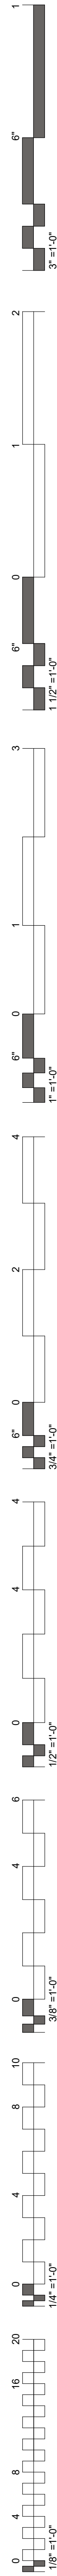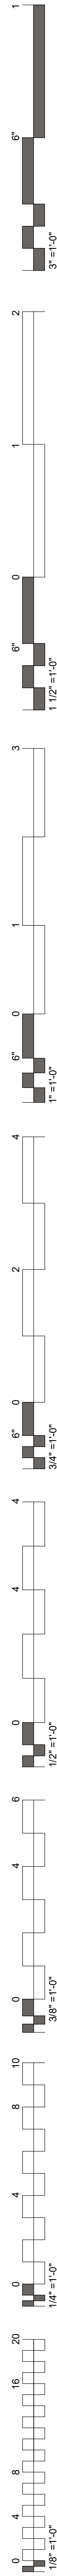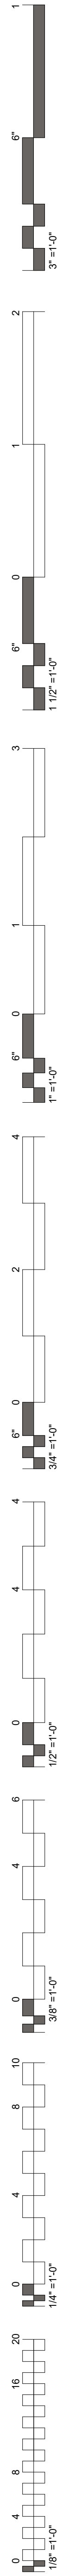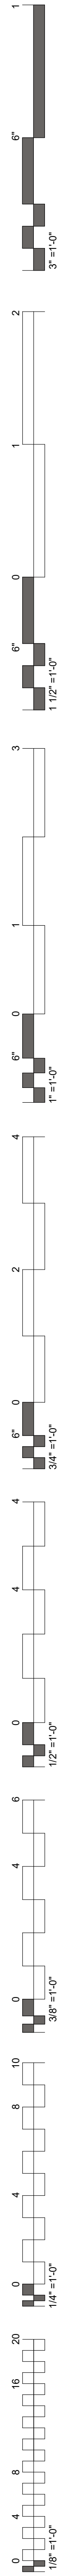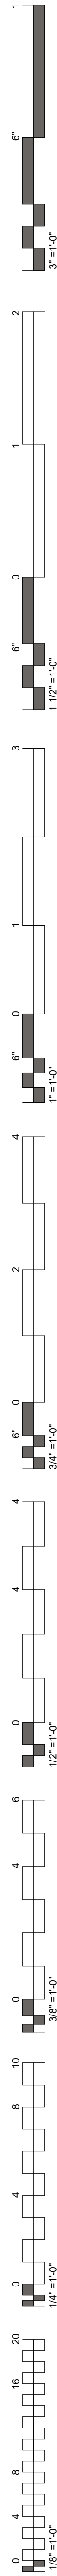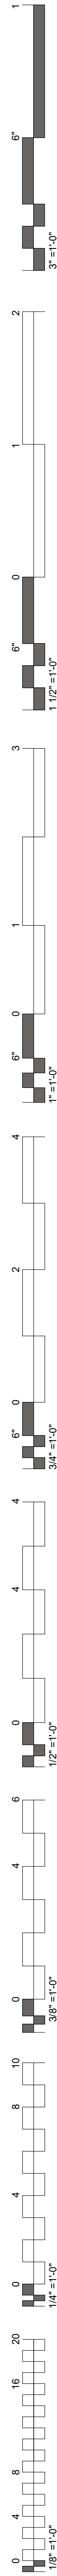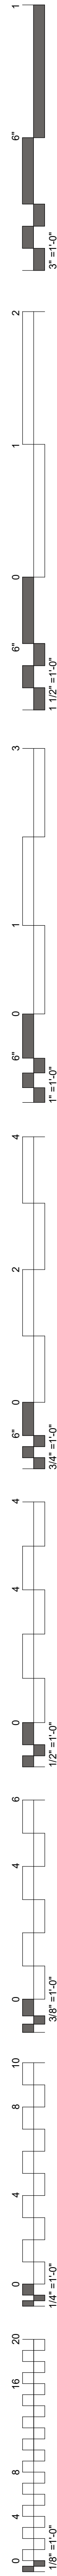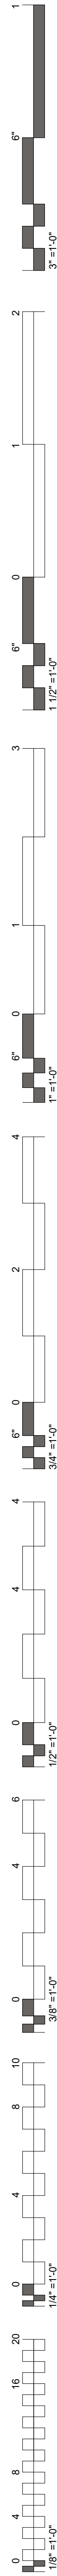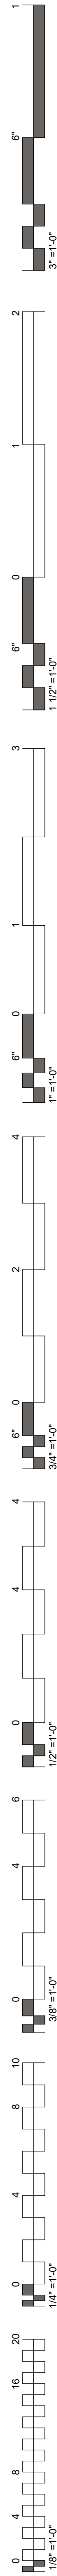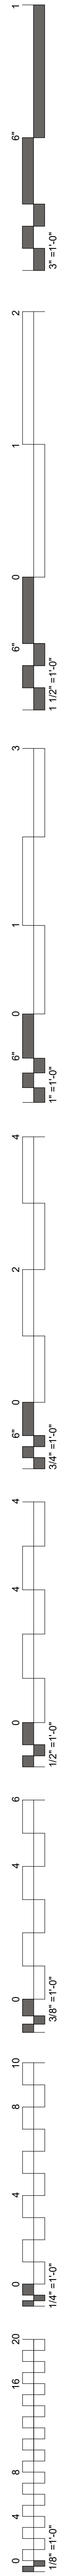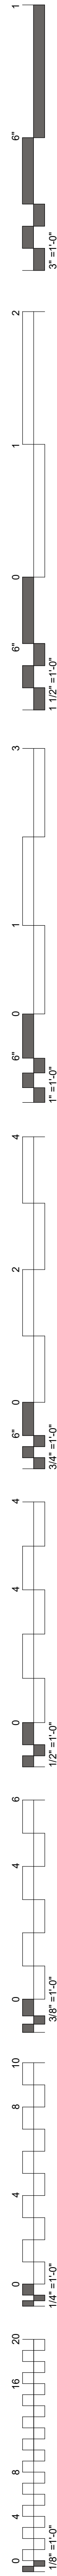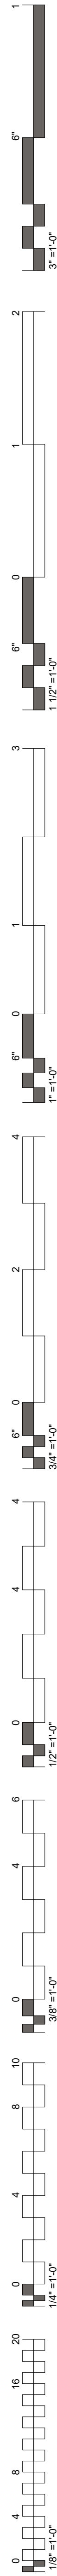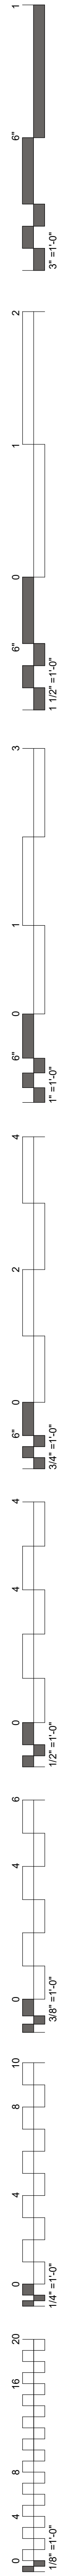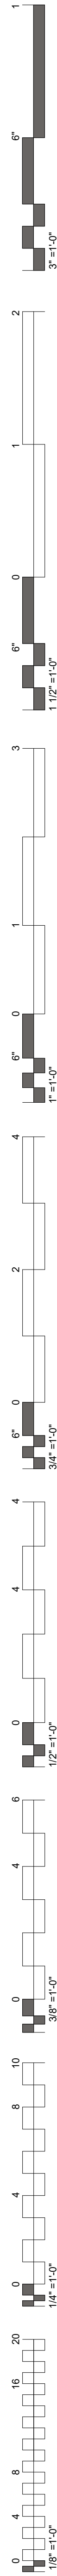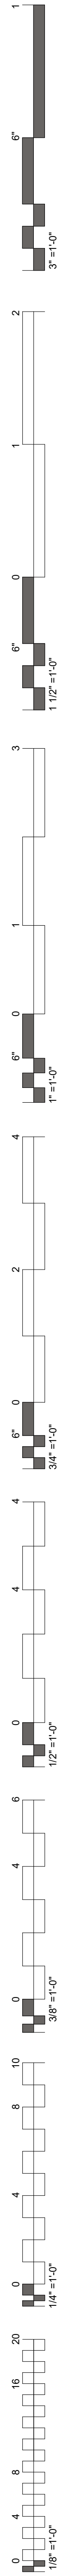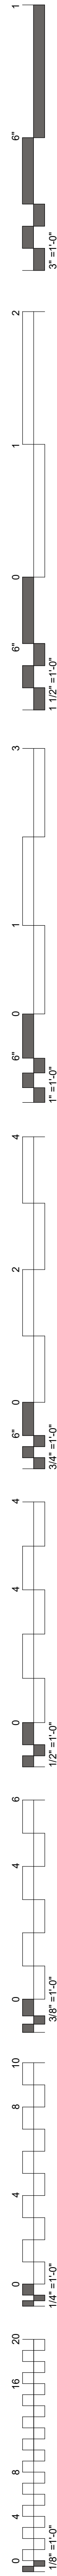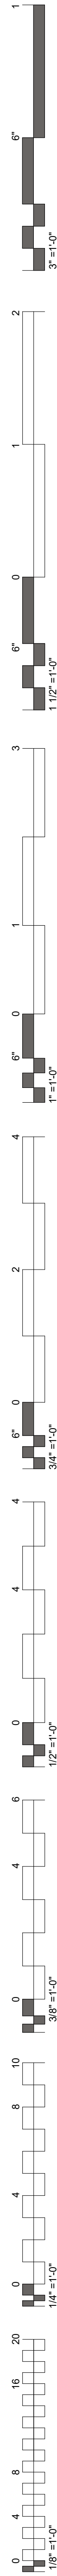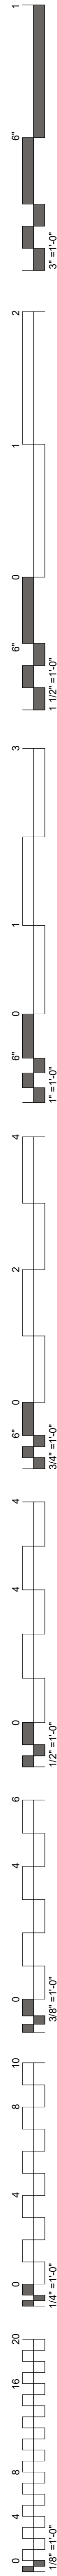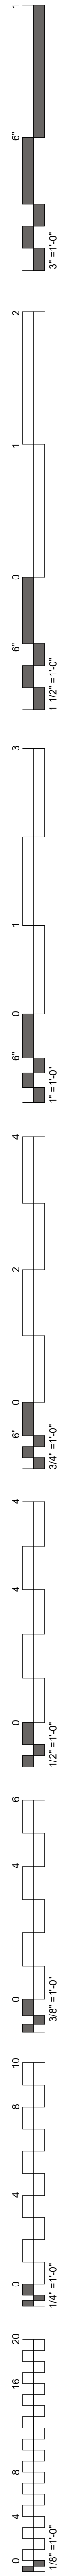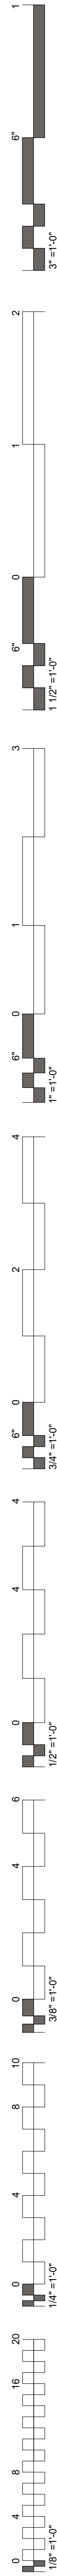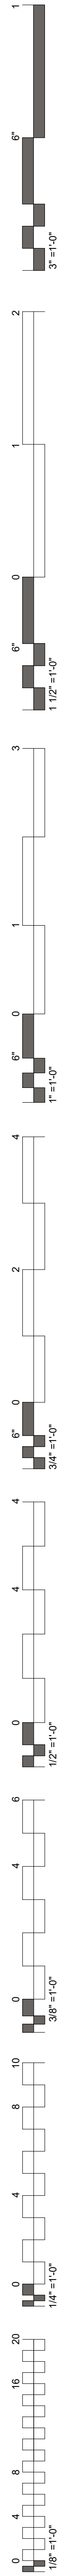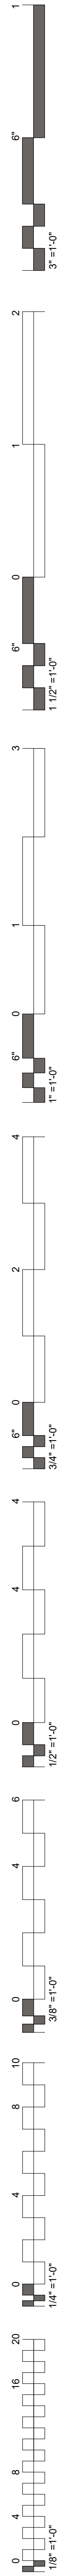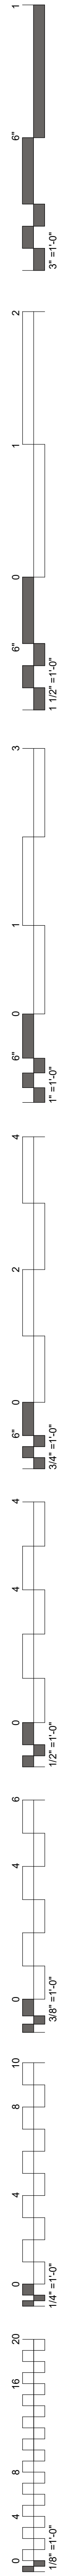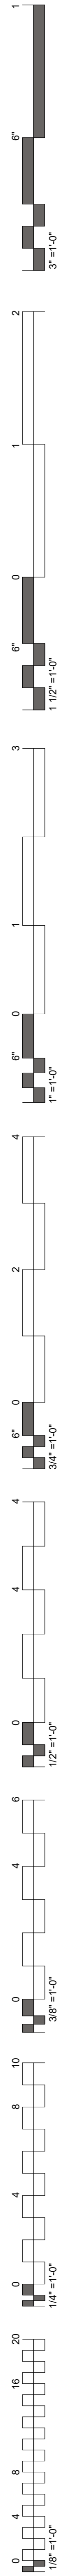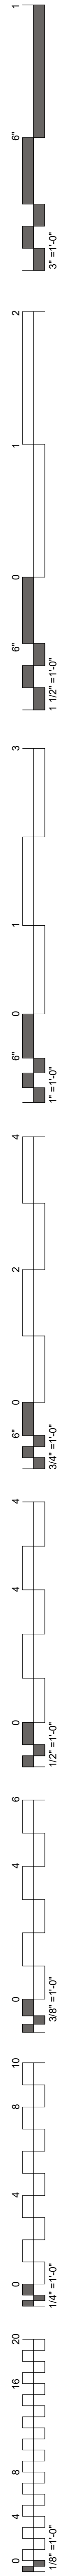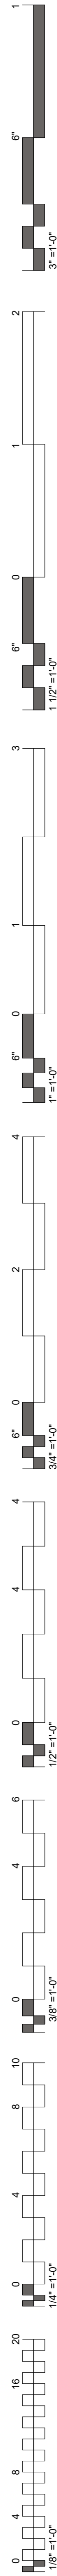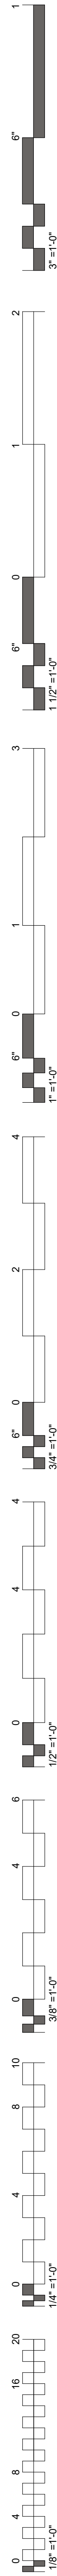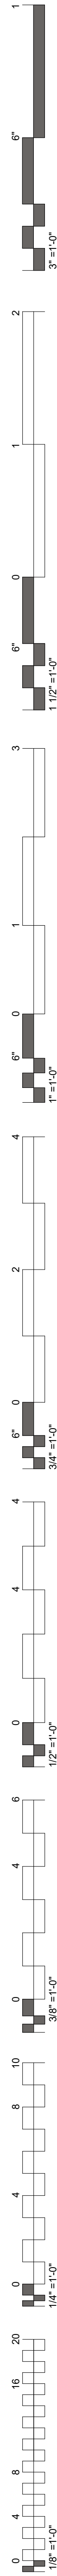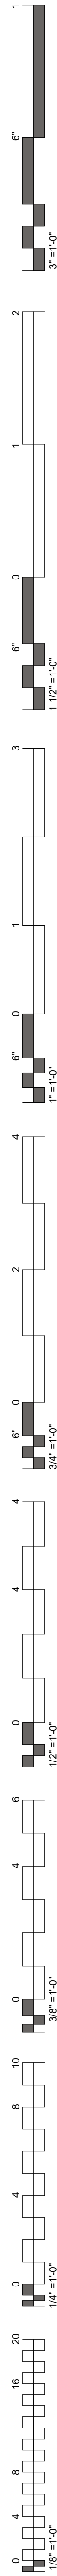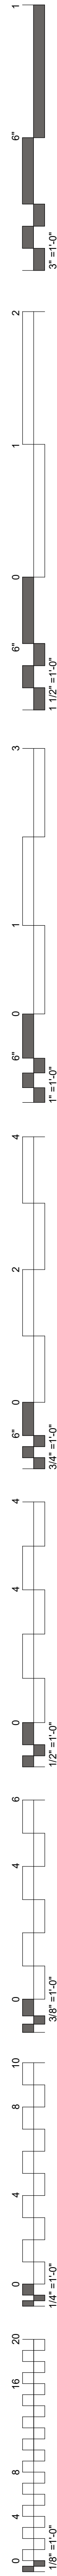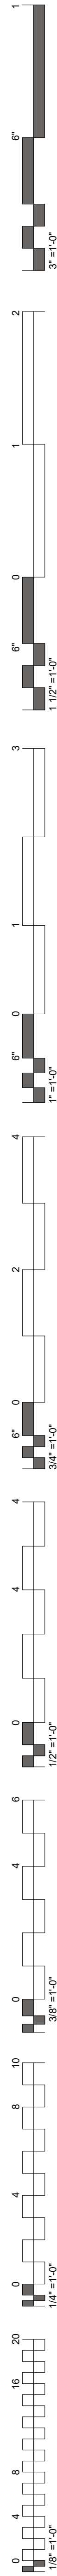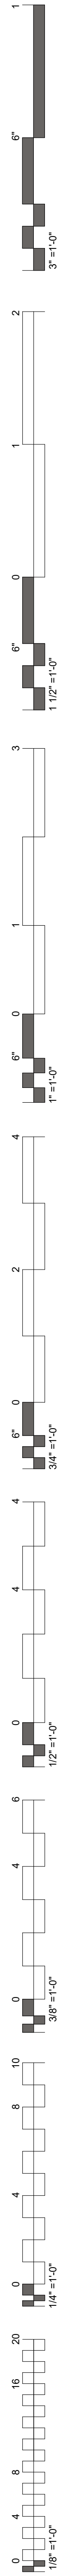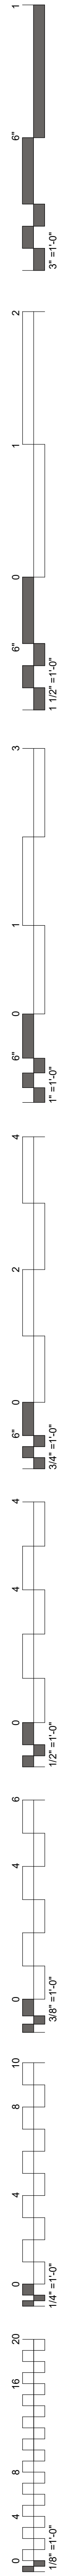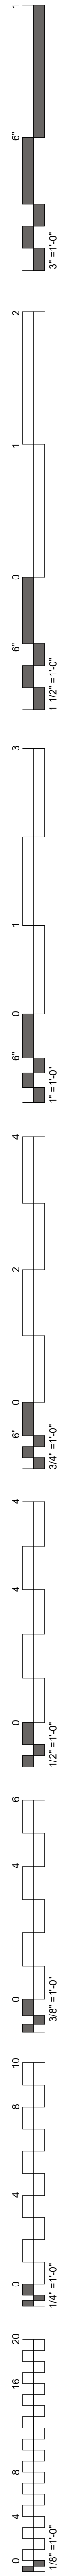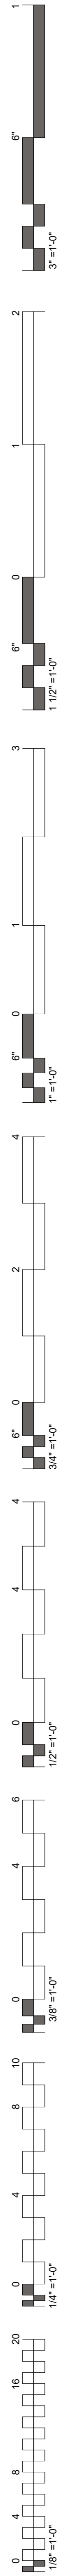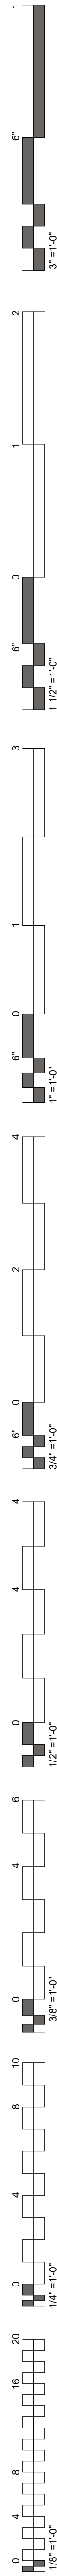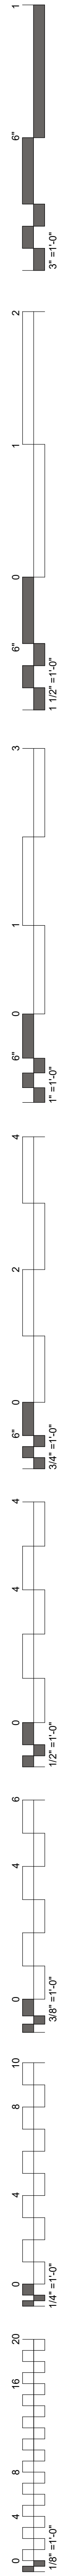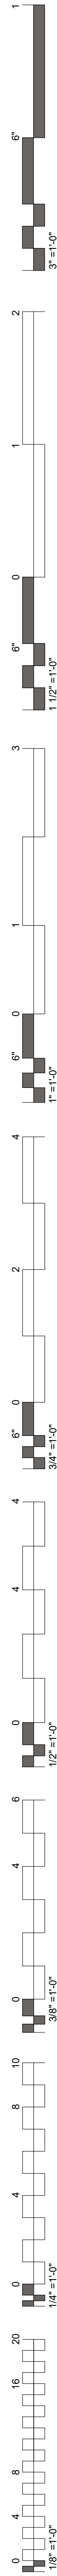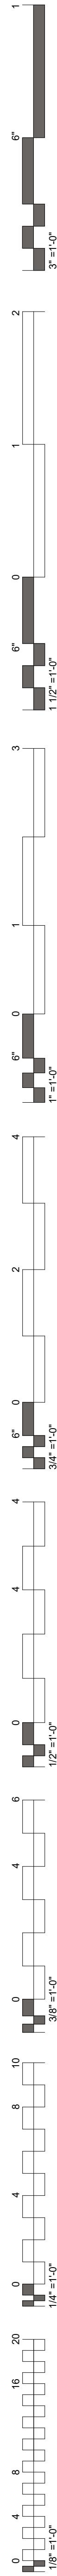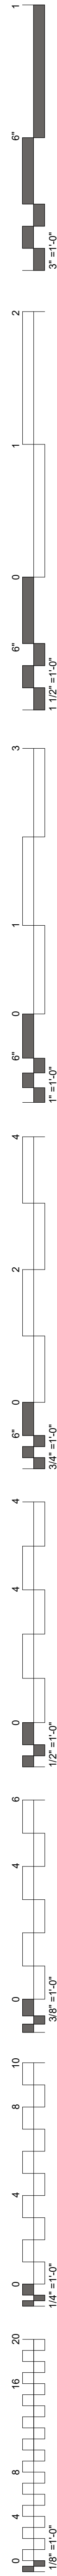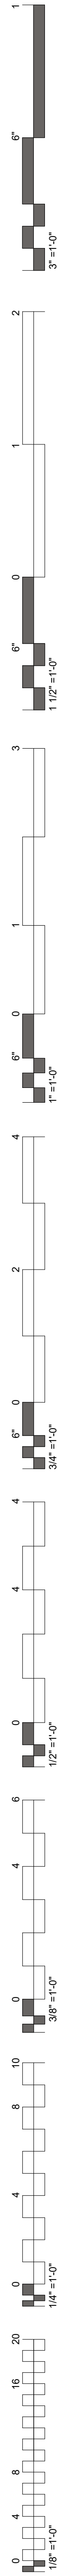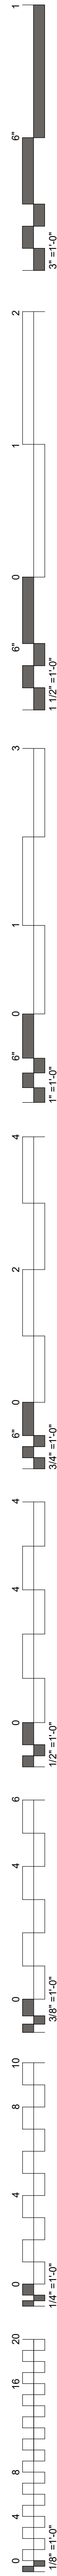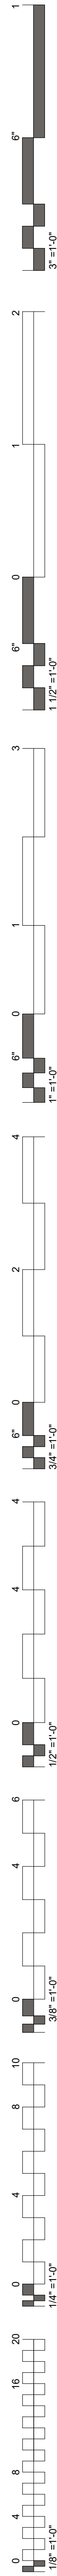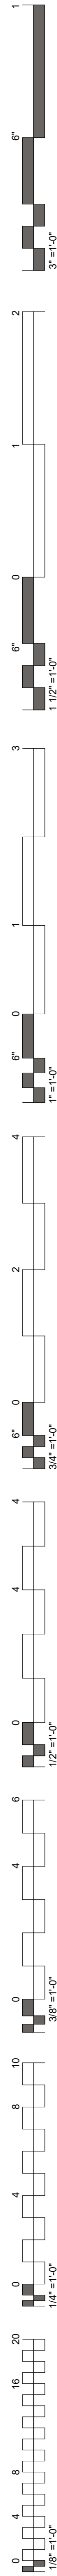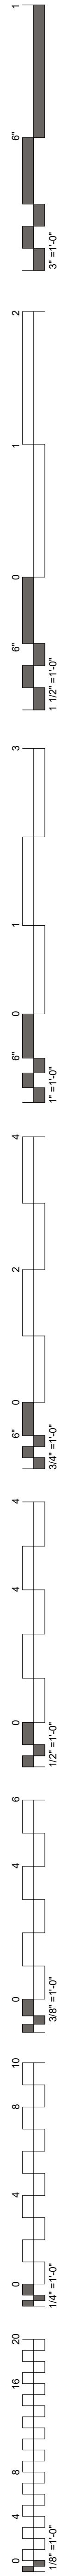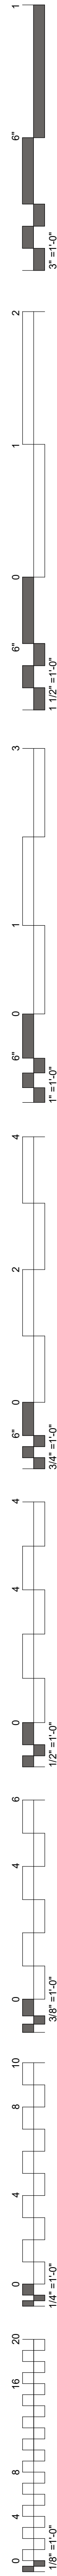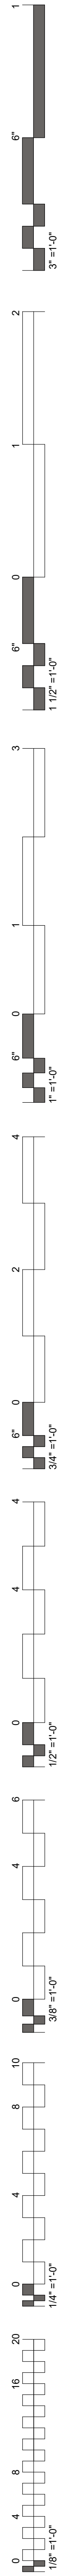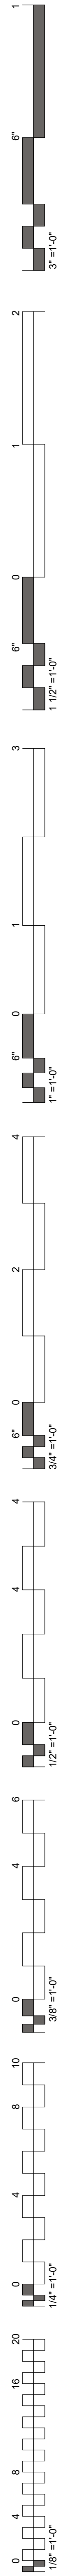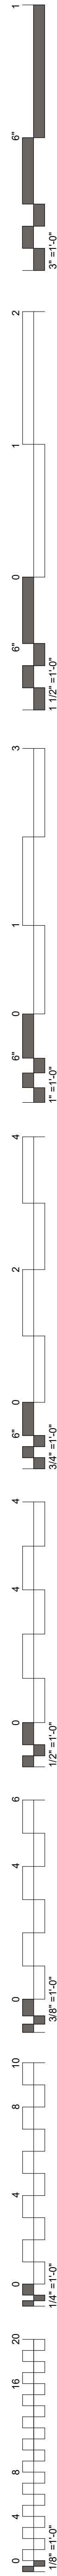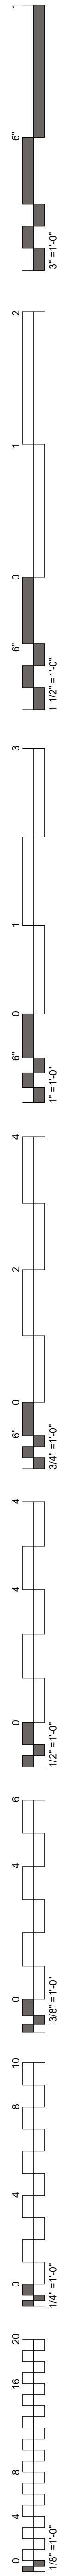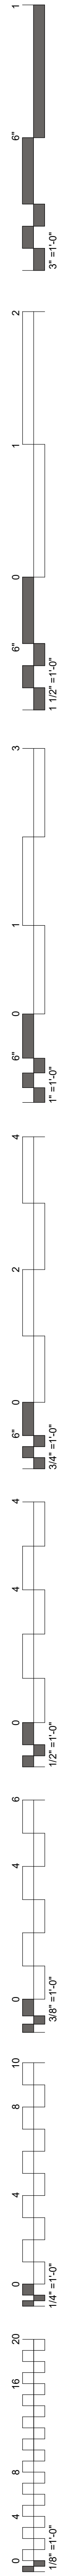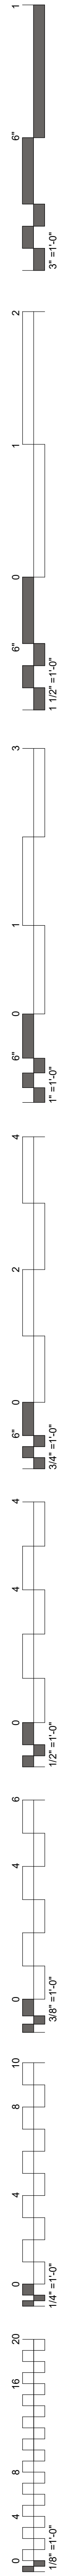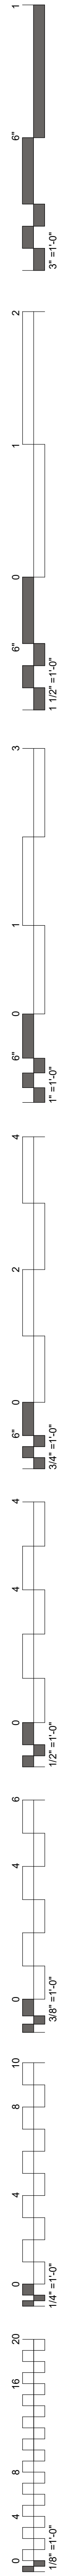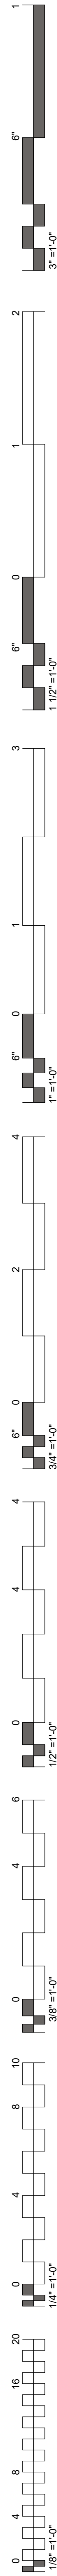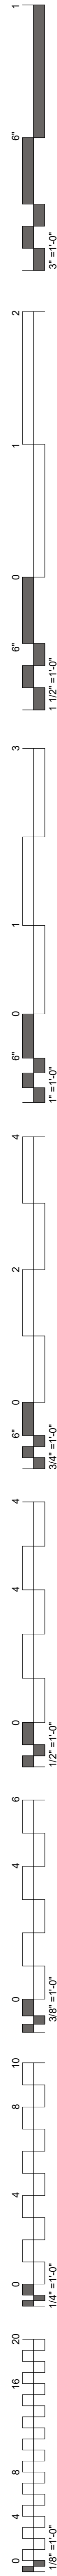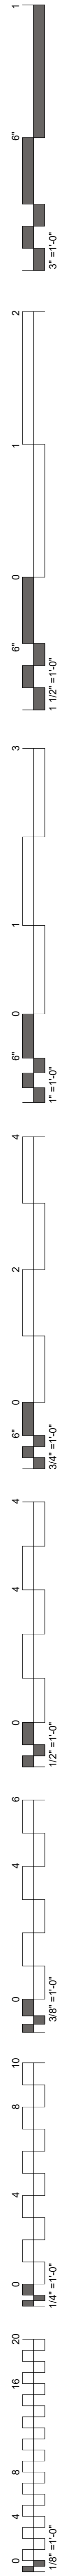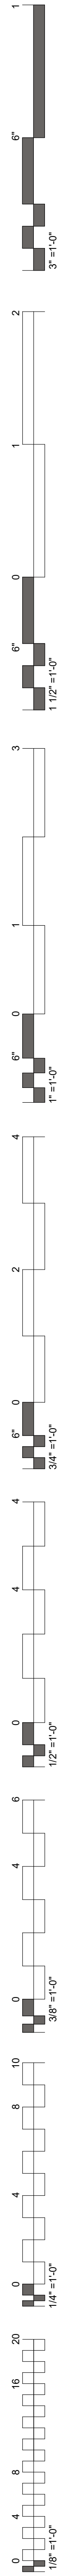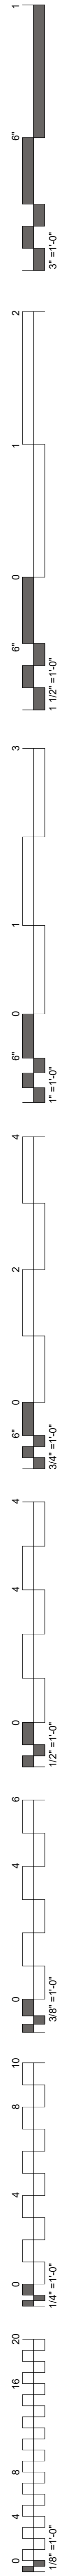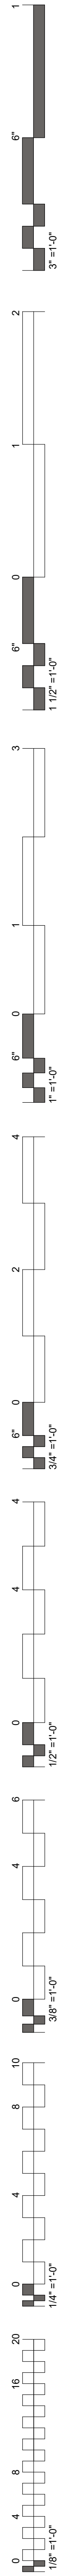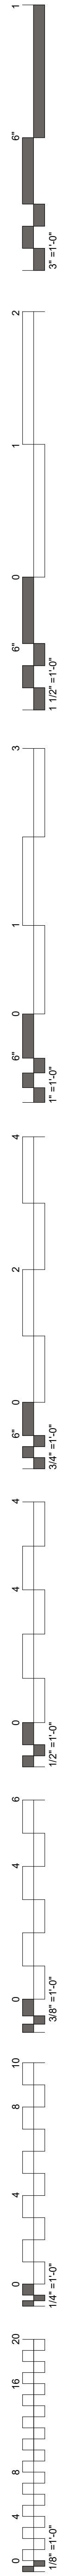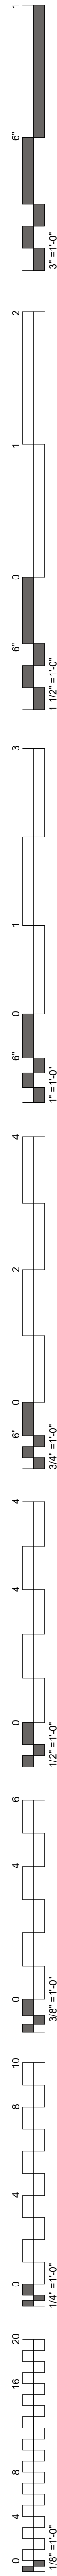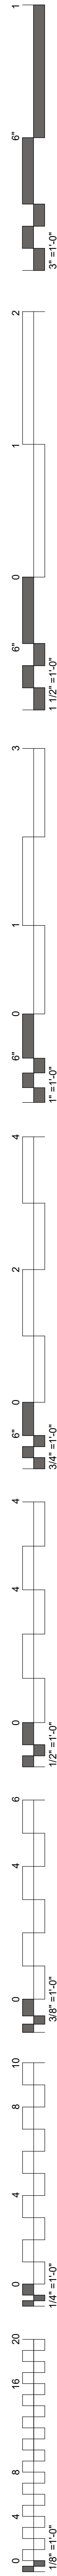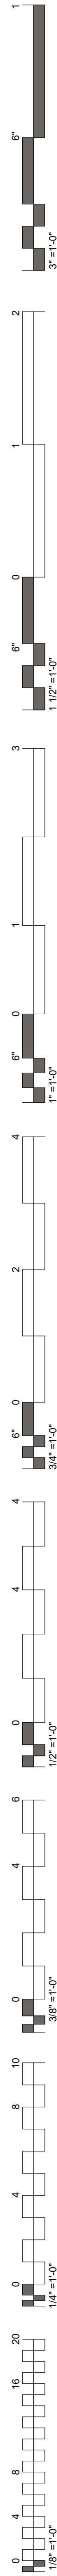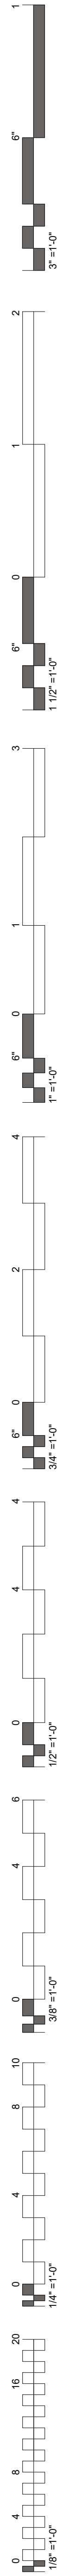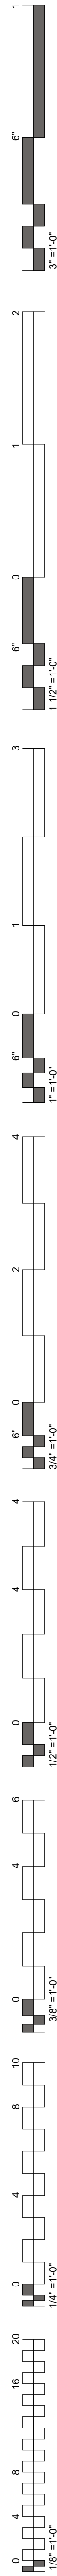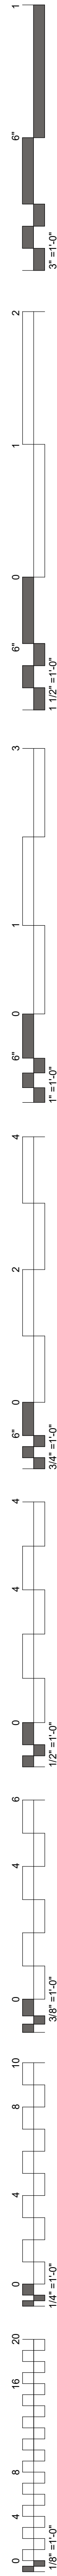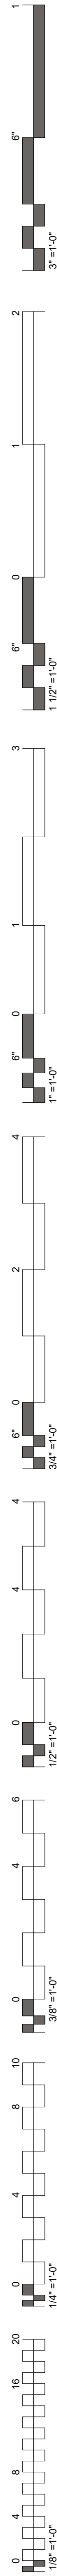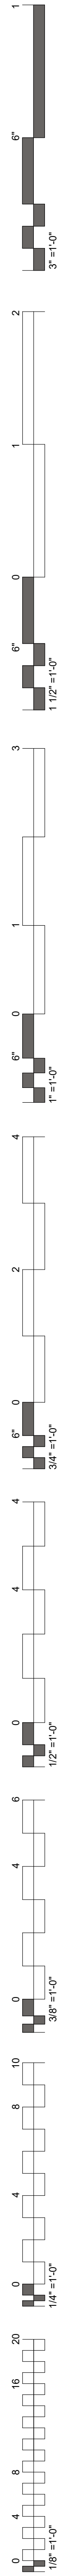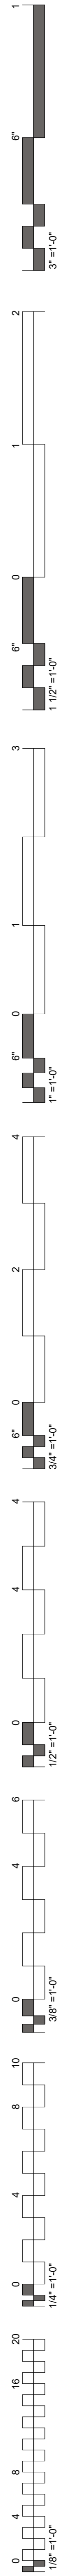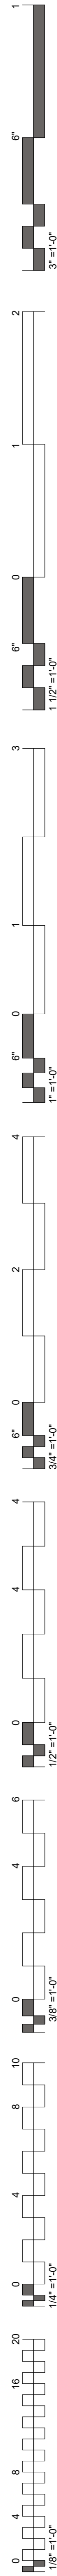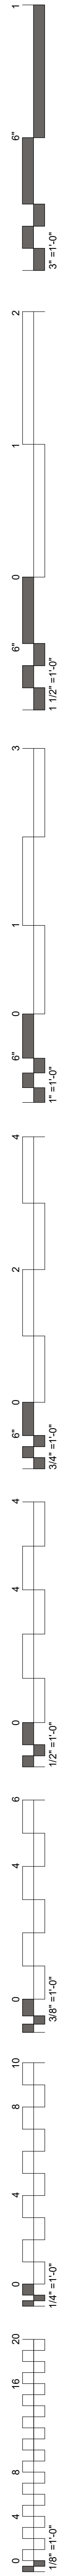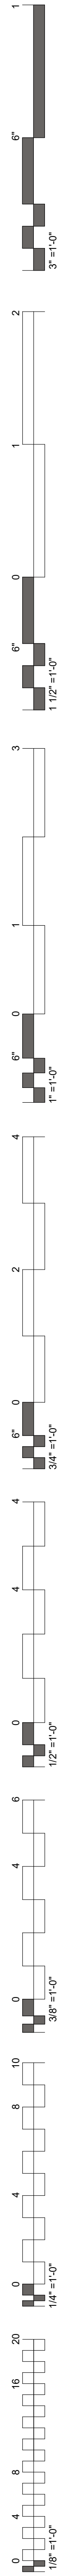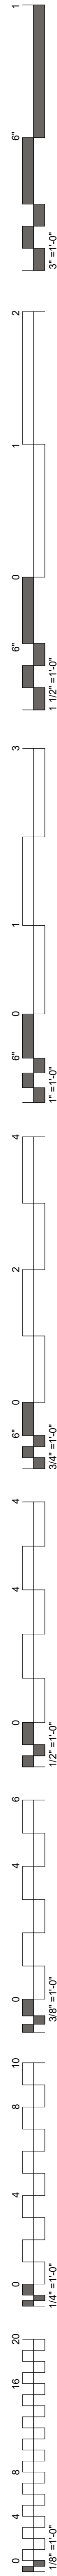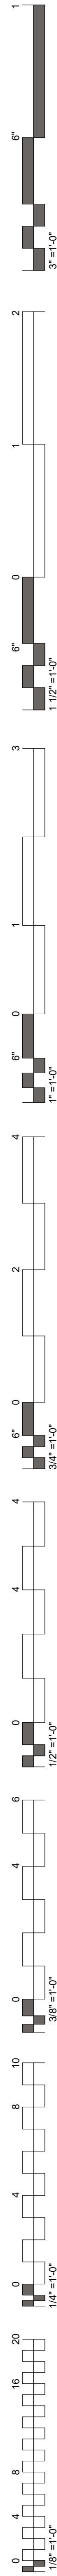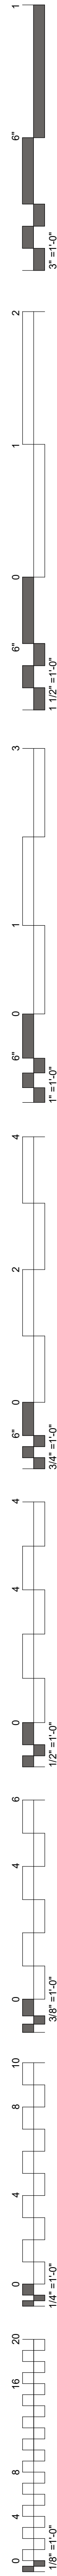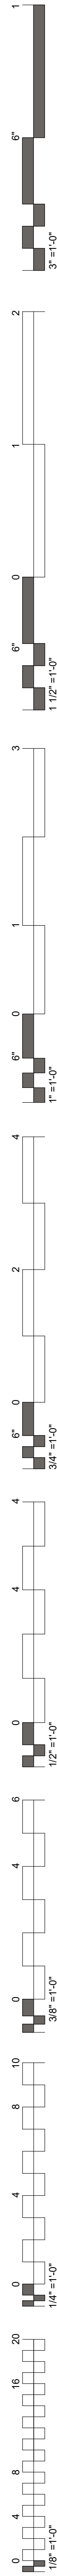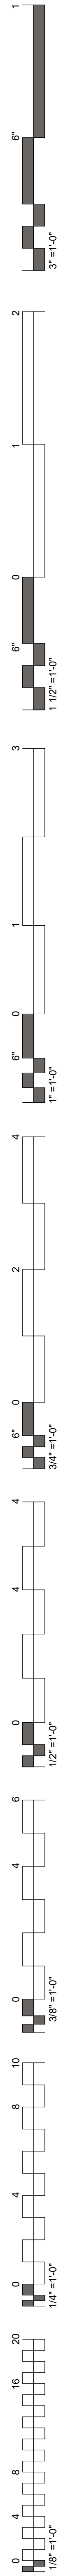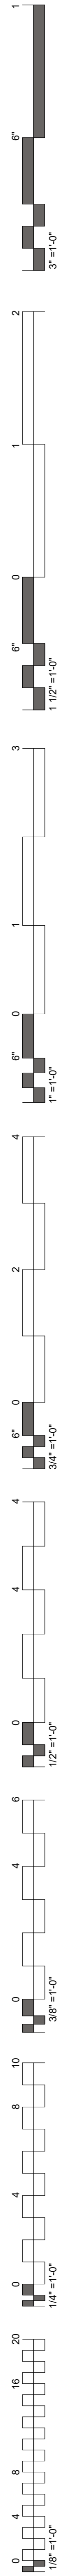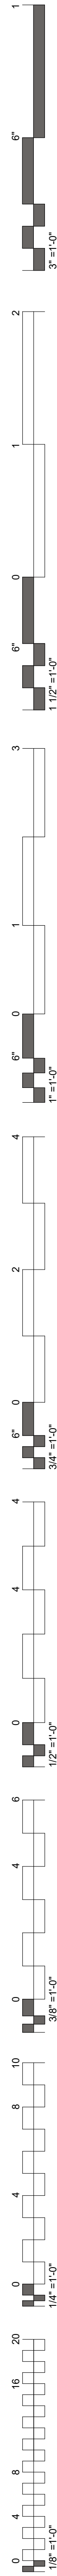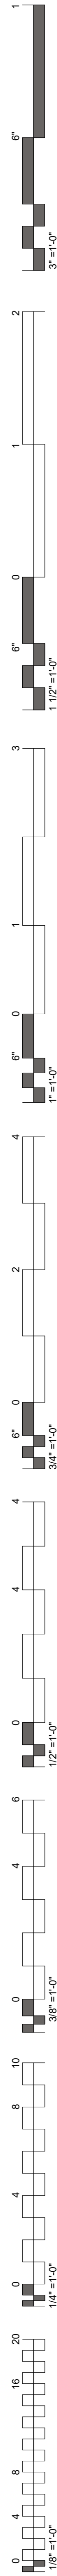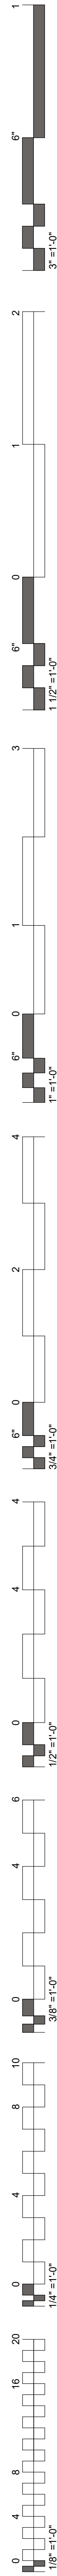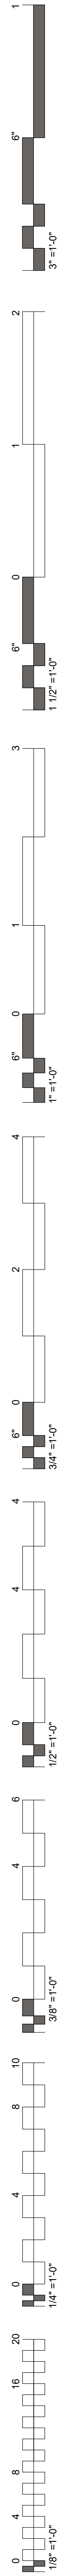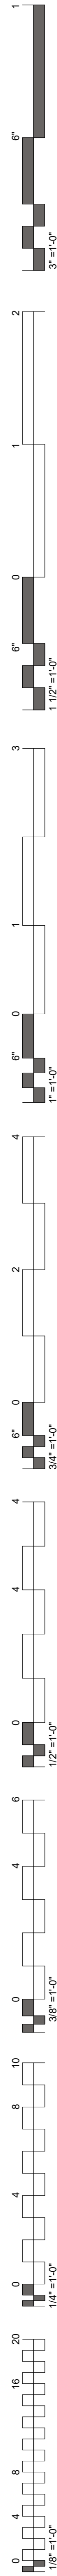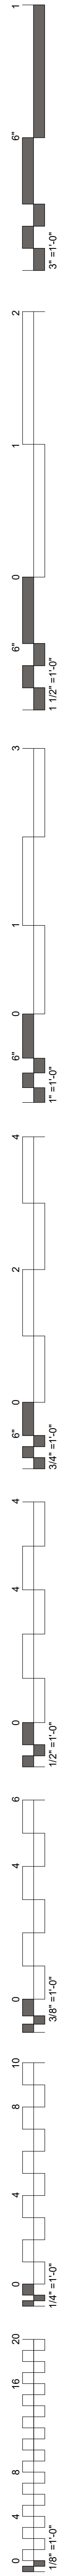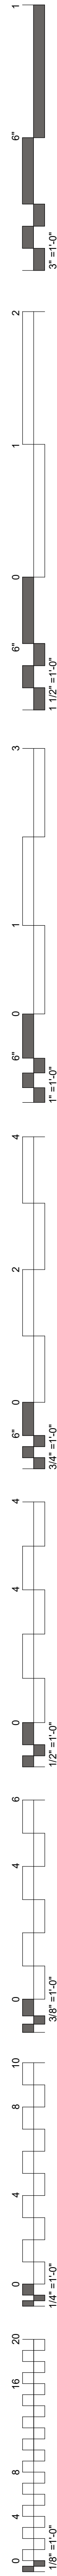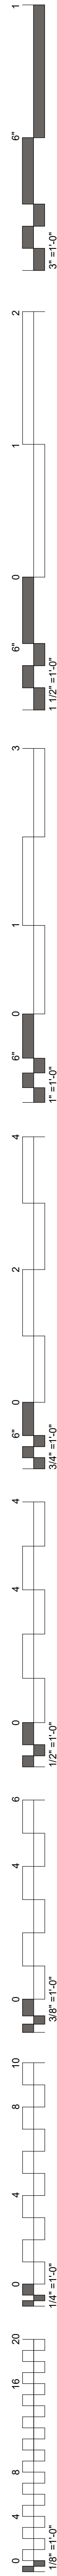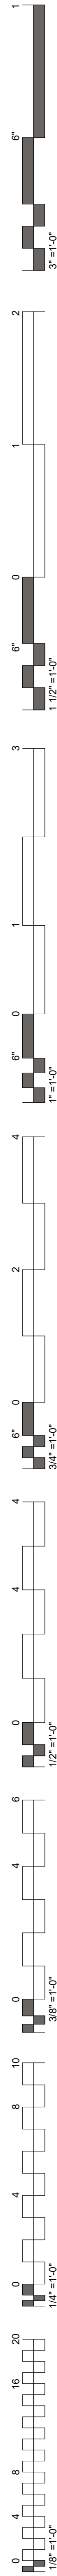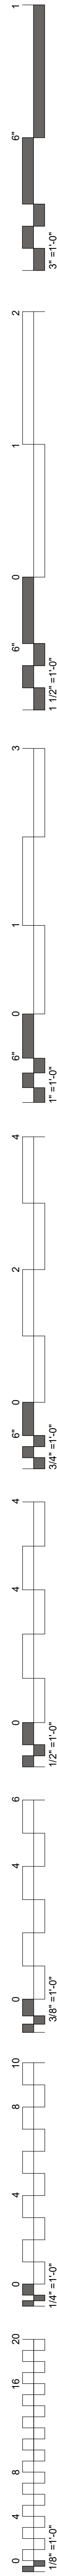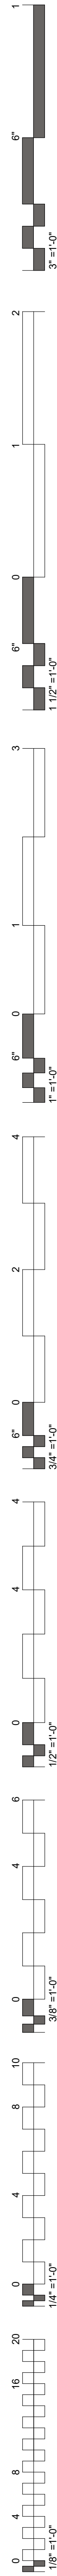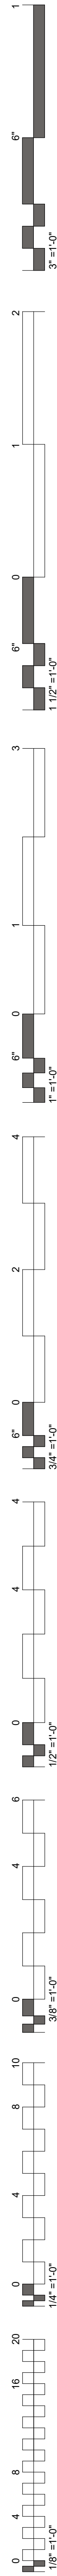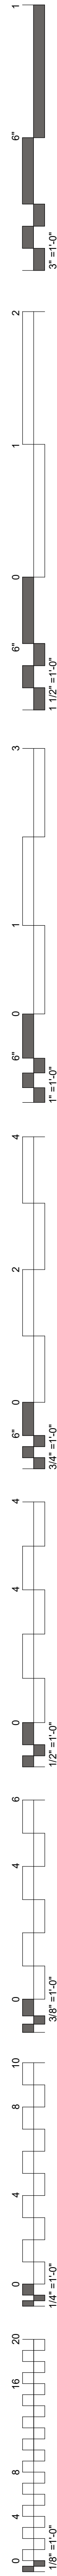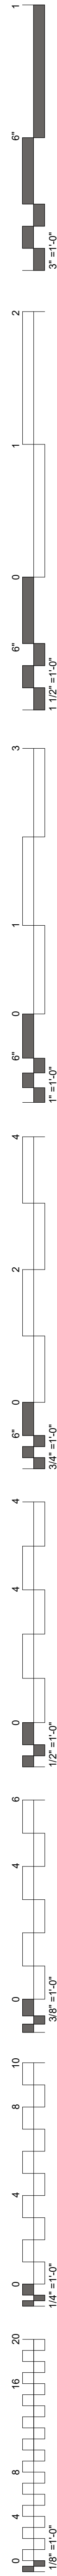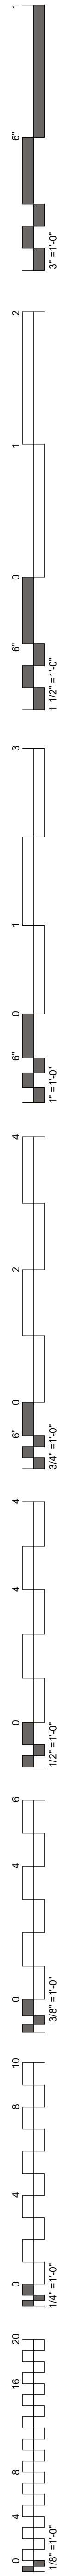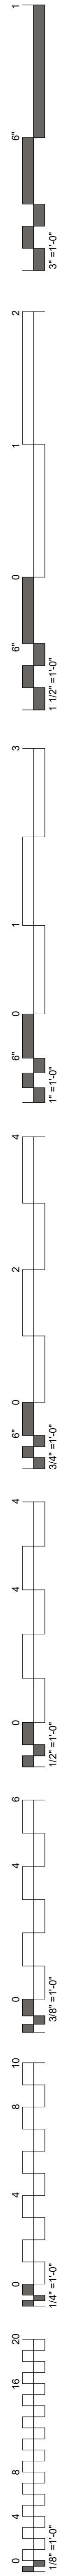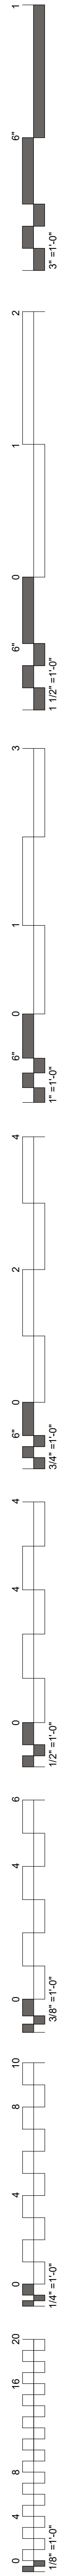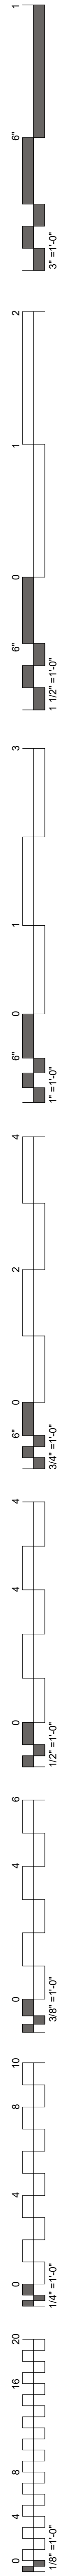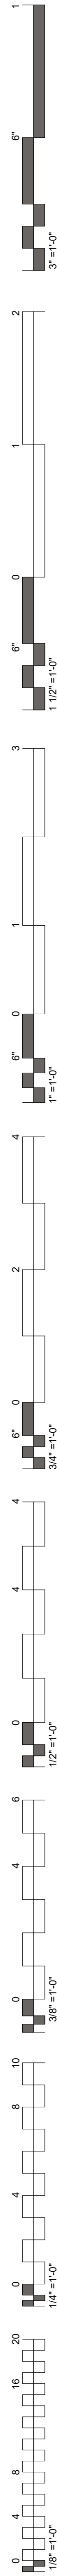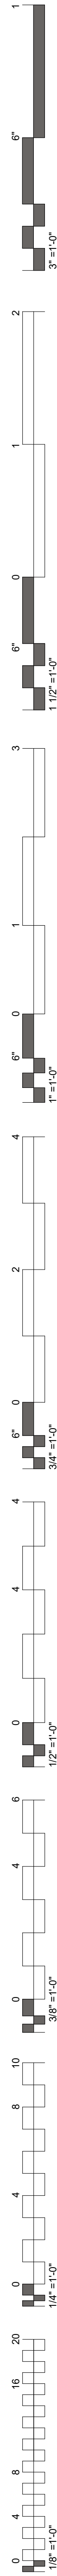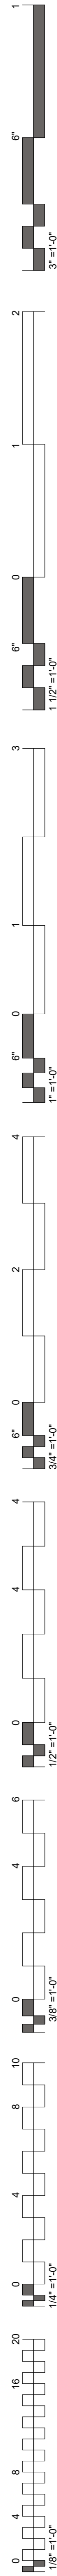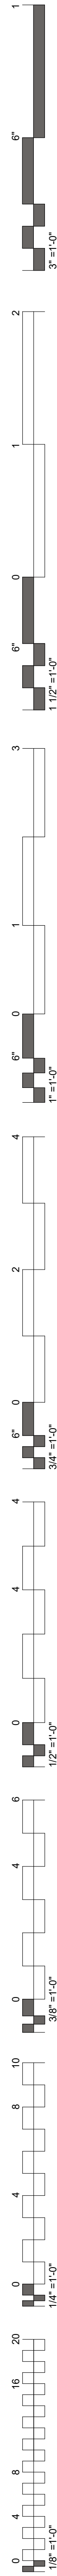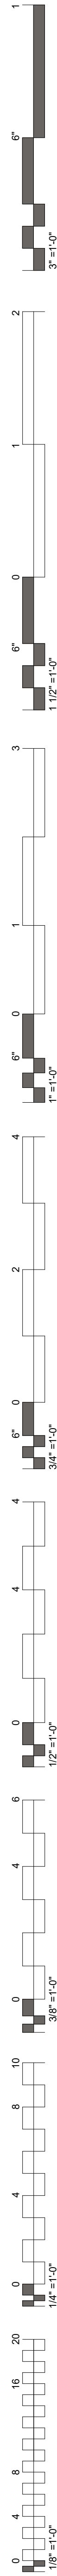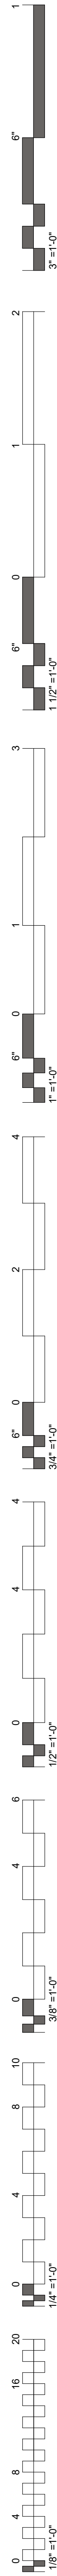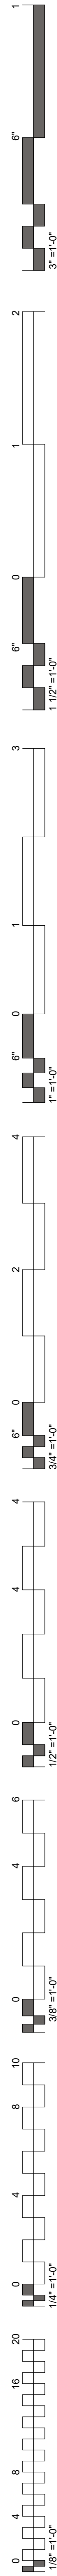


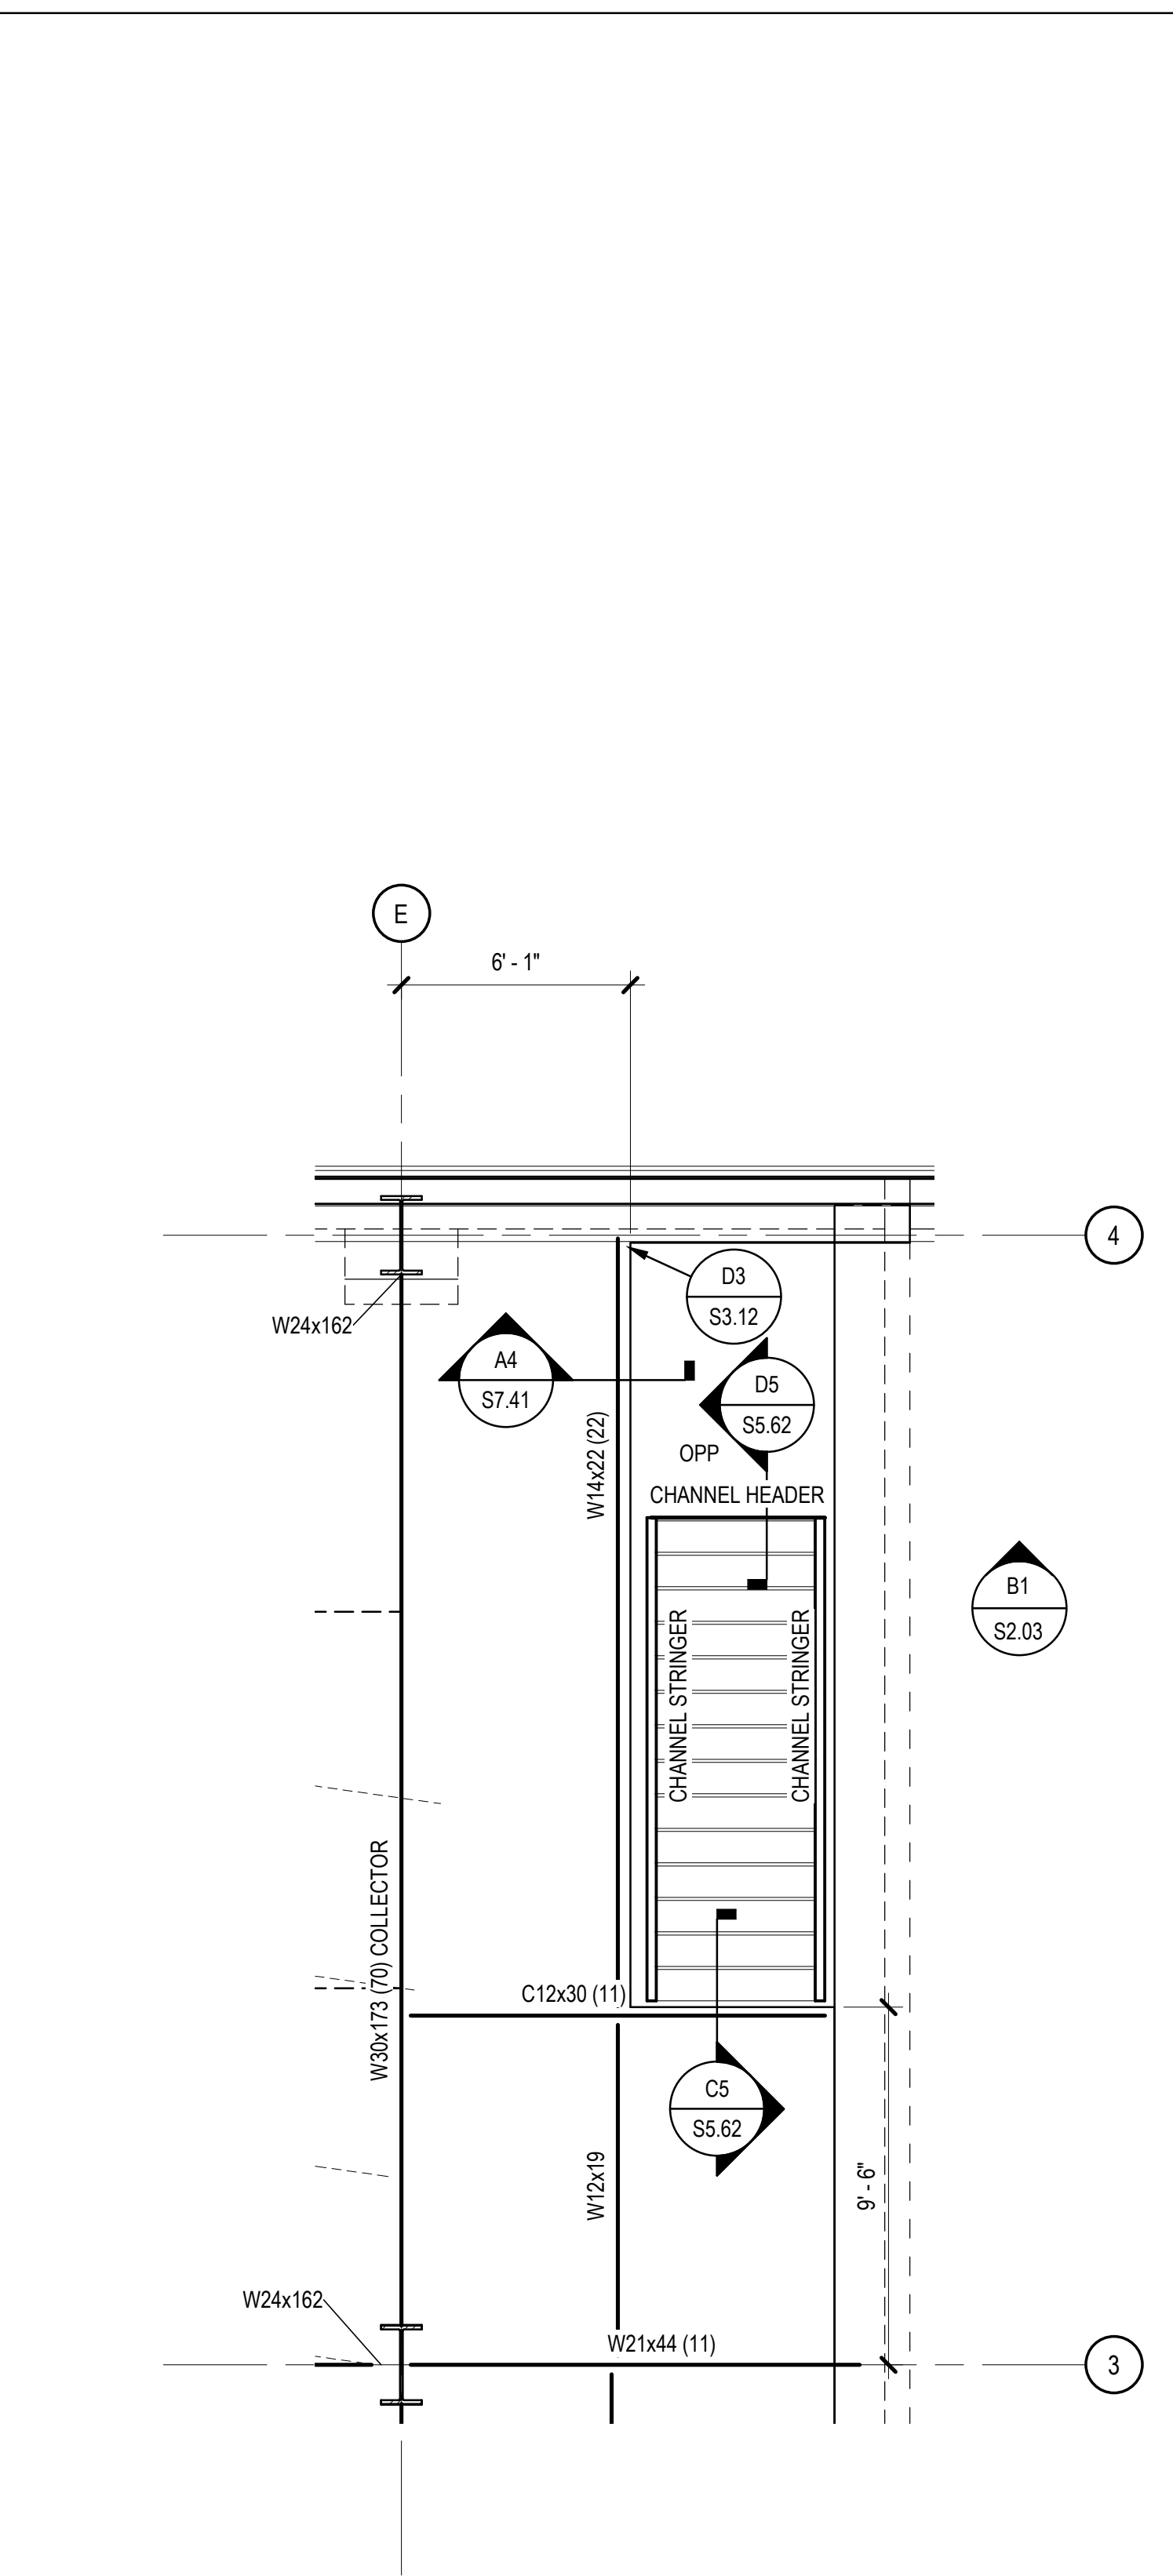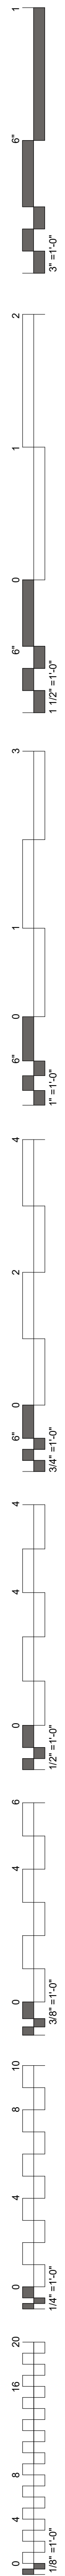


B1 ENLARGED STAIR PLAN - SECOND FLOOR FRAMING
SCALE: 1/4" = 1'-0"

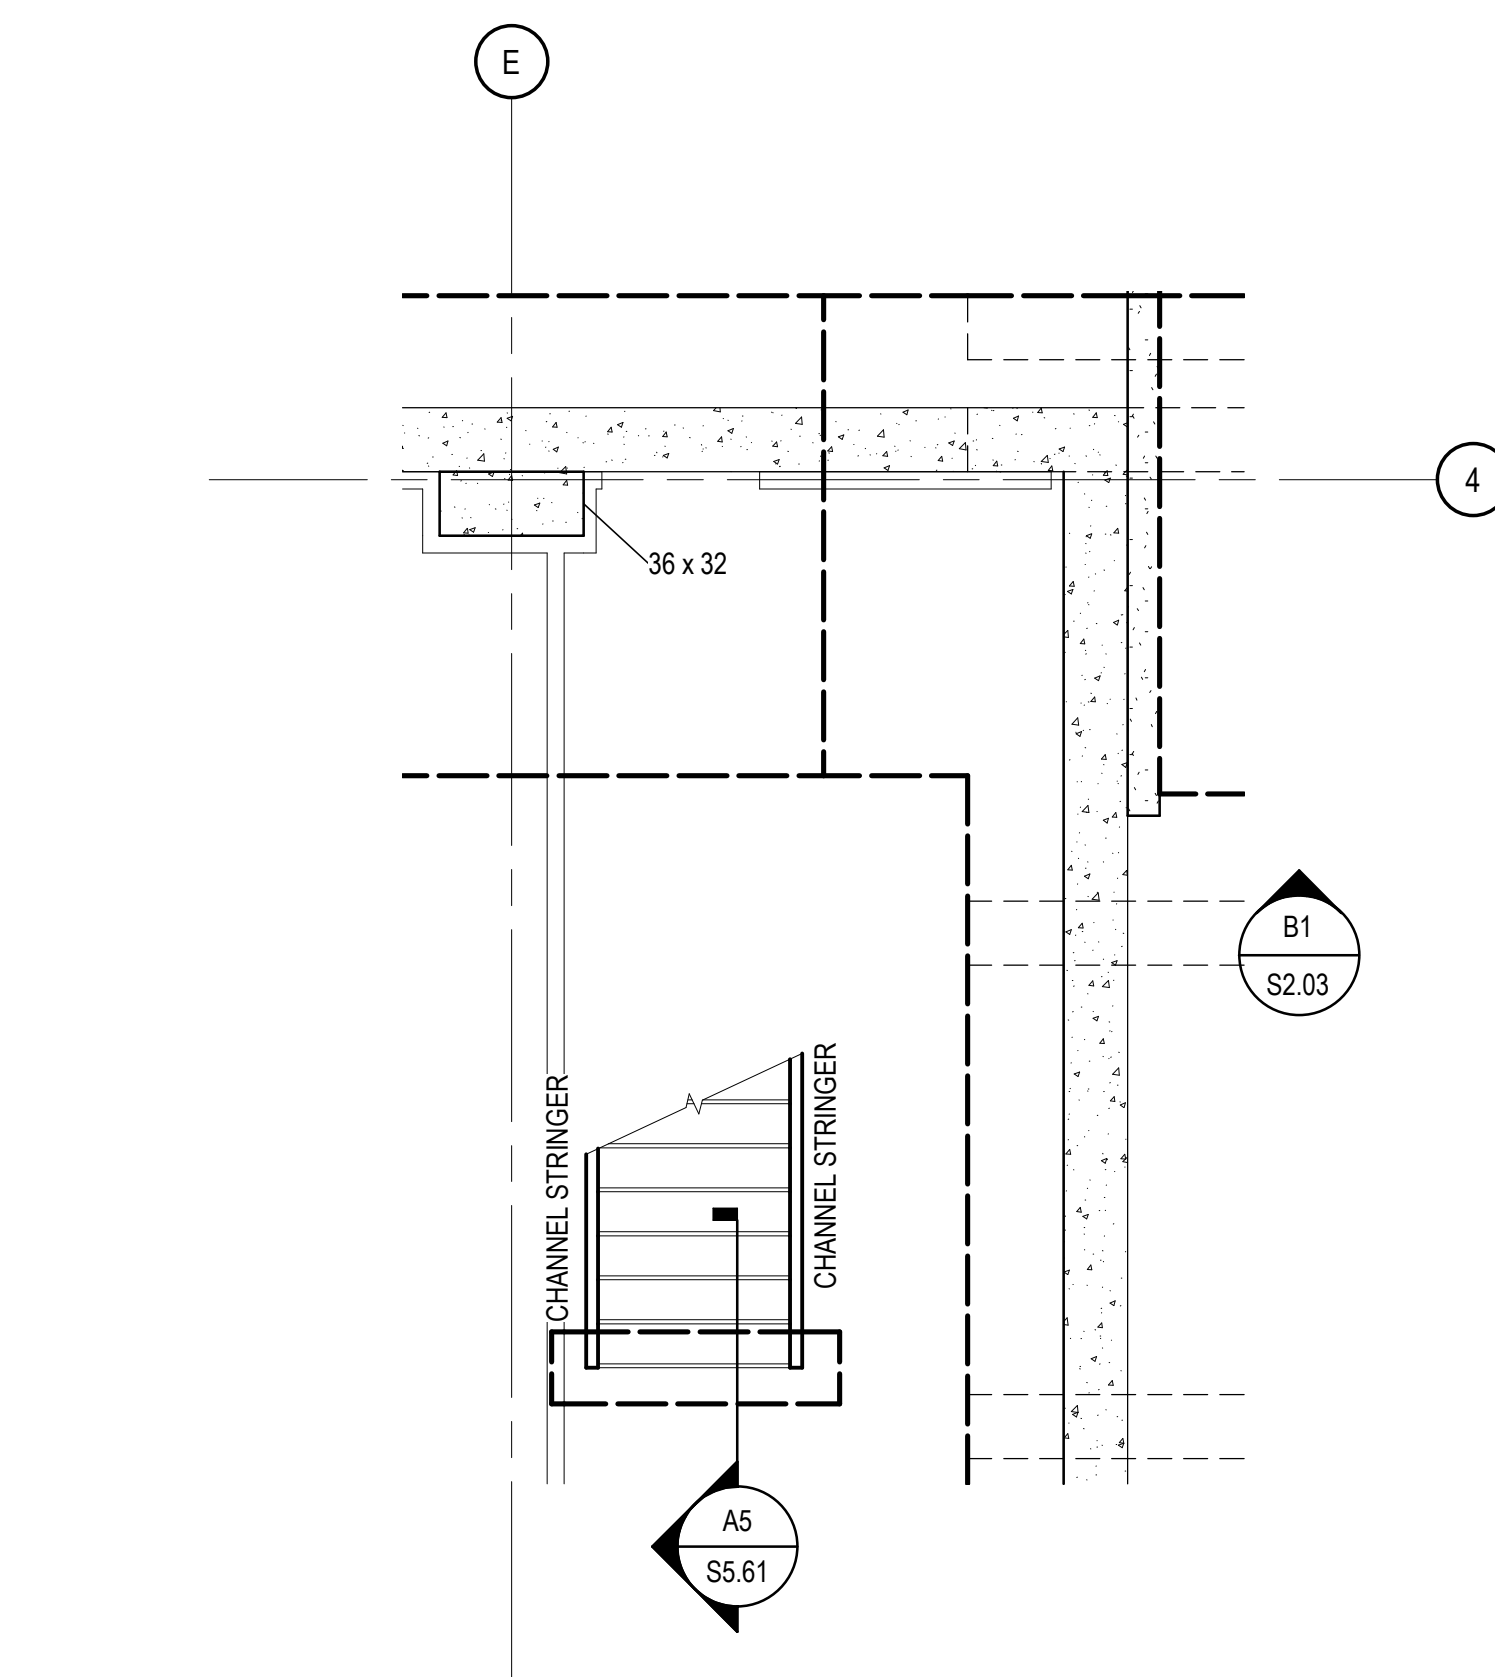


A1 ENLARGED STAIR PLAN - FOUNDATION
SCALE: 1/4" = 1'-0"

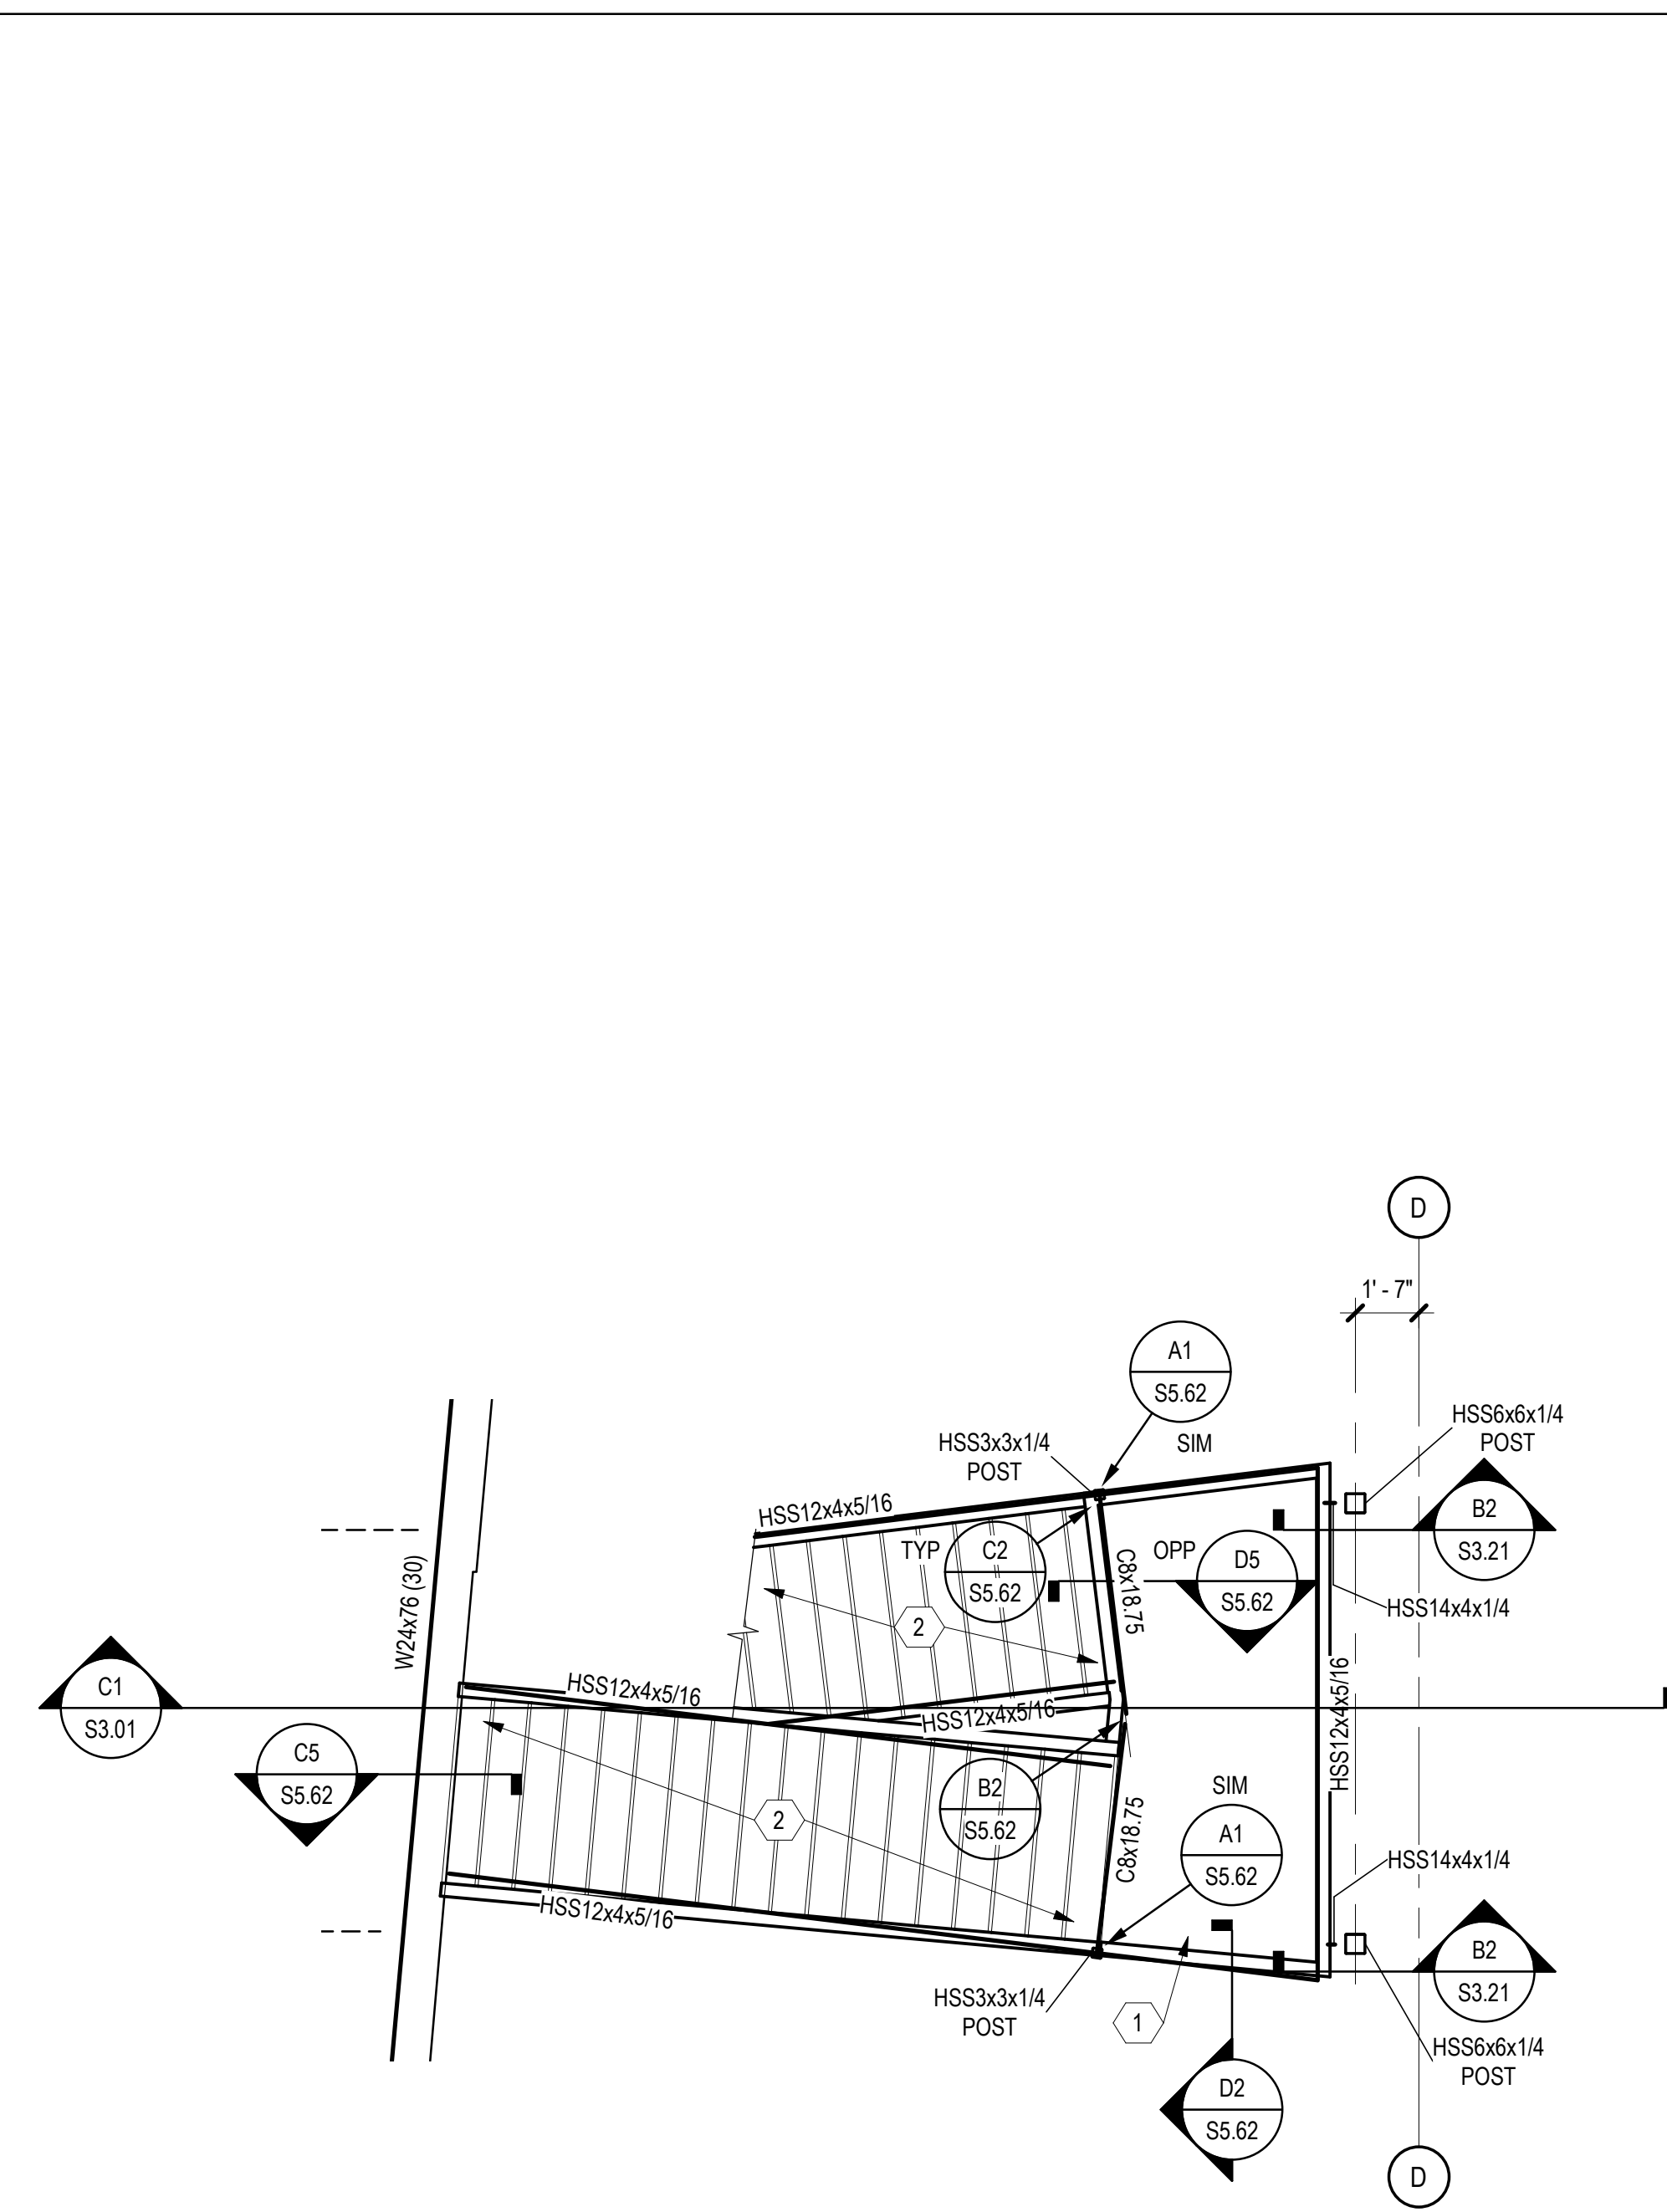


C2 ENLARGED STAIR PLAN - SECOND FLOOR FRAMING
SCALE: 1/4" = 1'-0"

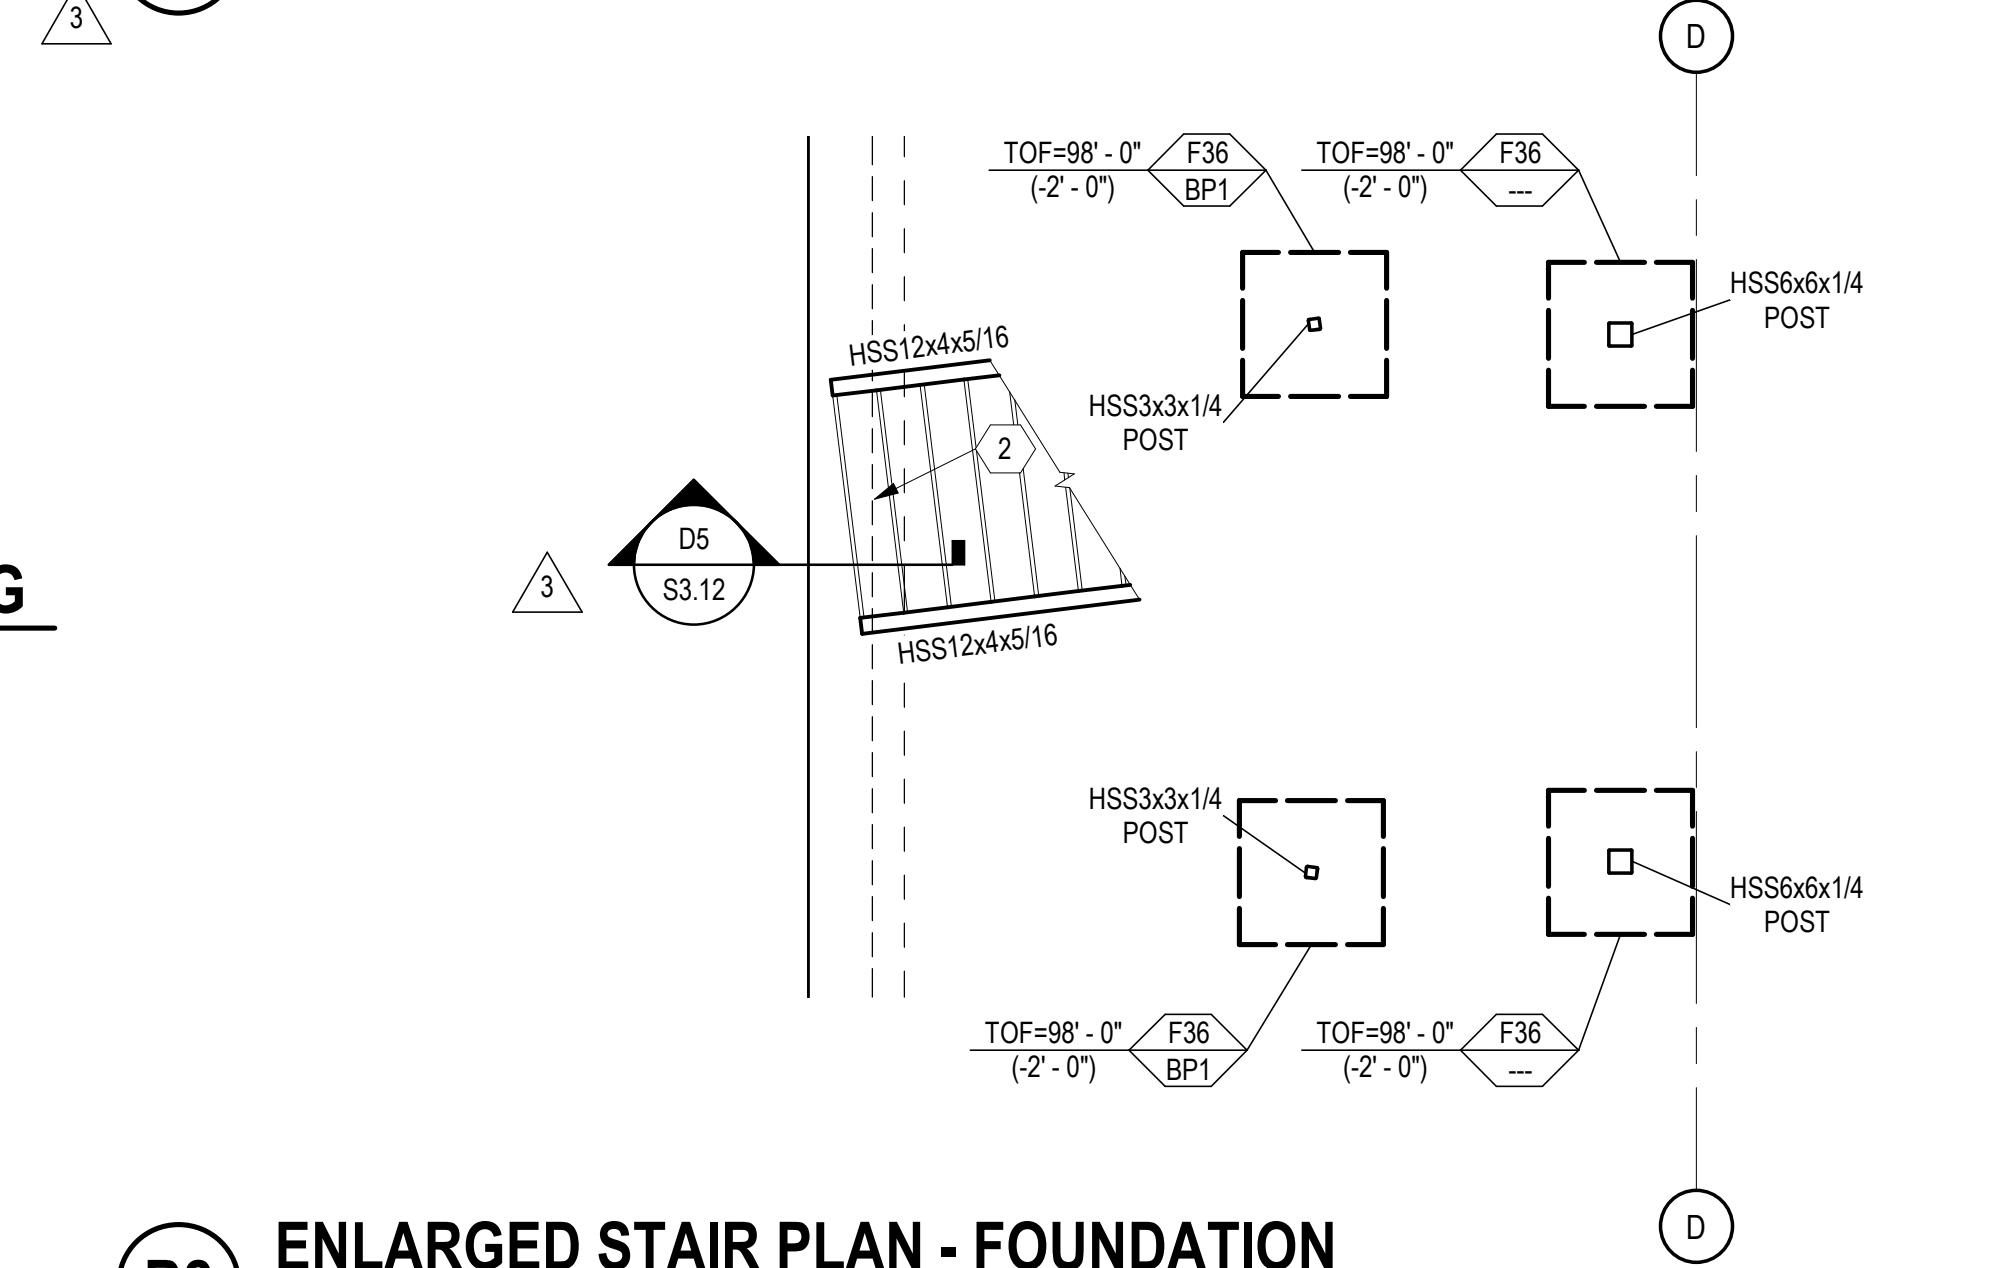


B2 ENLARGED STAIR PLAN - FOUNDATION
SCALE: 1/4" = 1'-0"

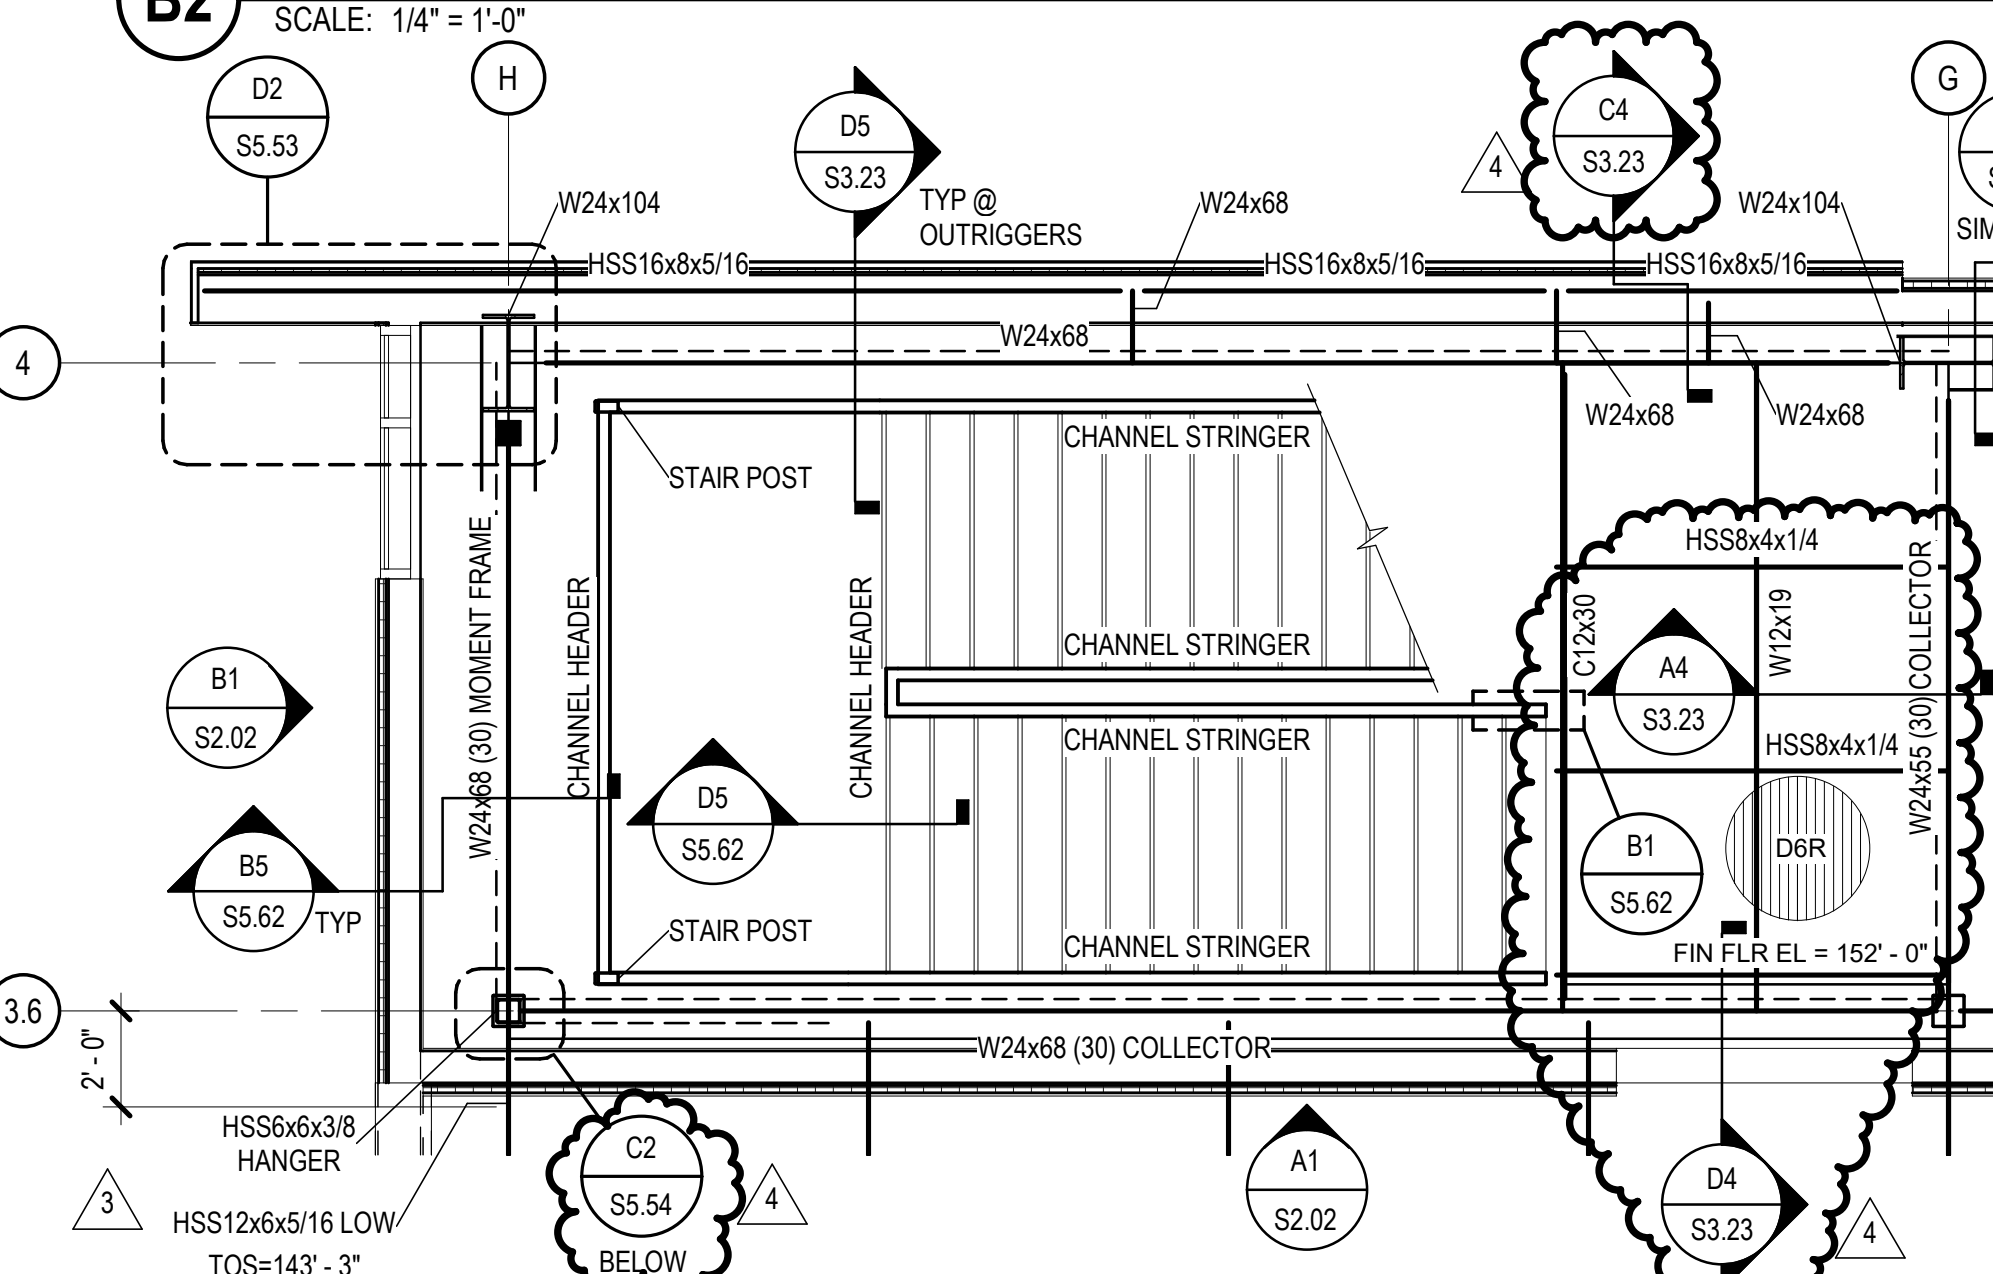


A2 ENLARGED STAIR PLAN - ROOF FRAMING
SCALE: 1/4" = 1'-0"

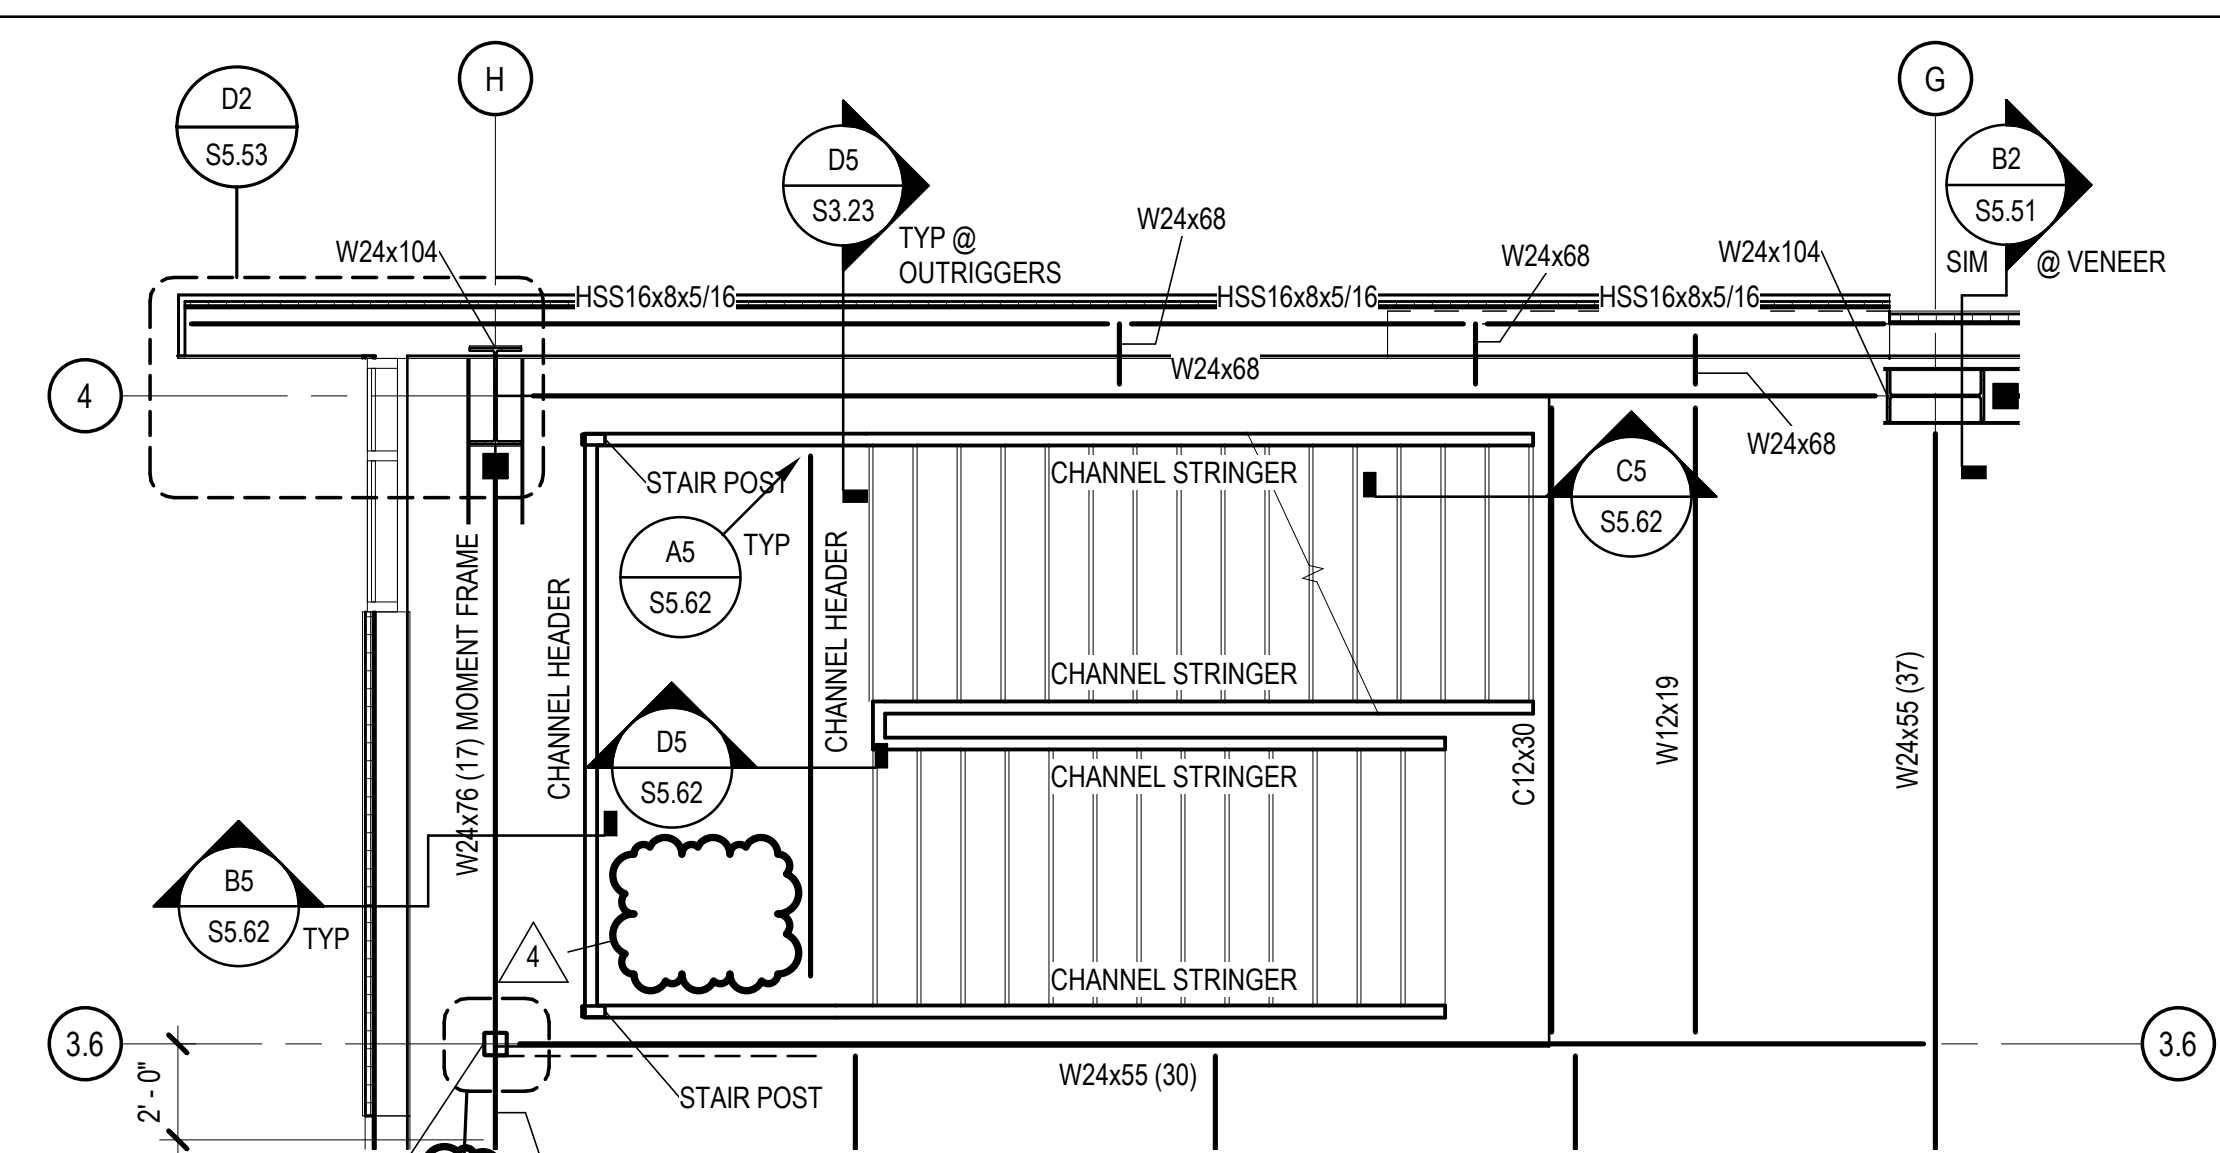


D3 ENLARGED STAIR PLAN - THIRD FRAMING
SCALE: 1/4" = 1'-0"

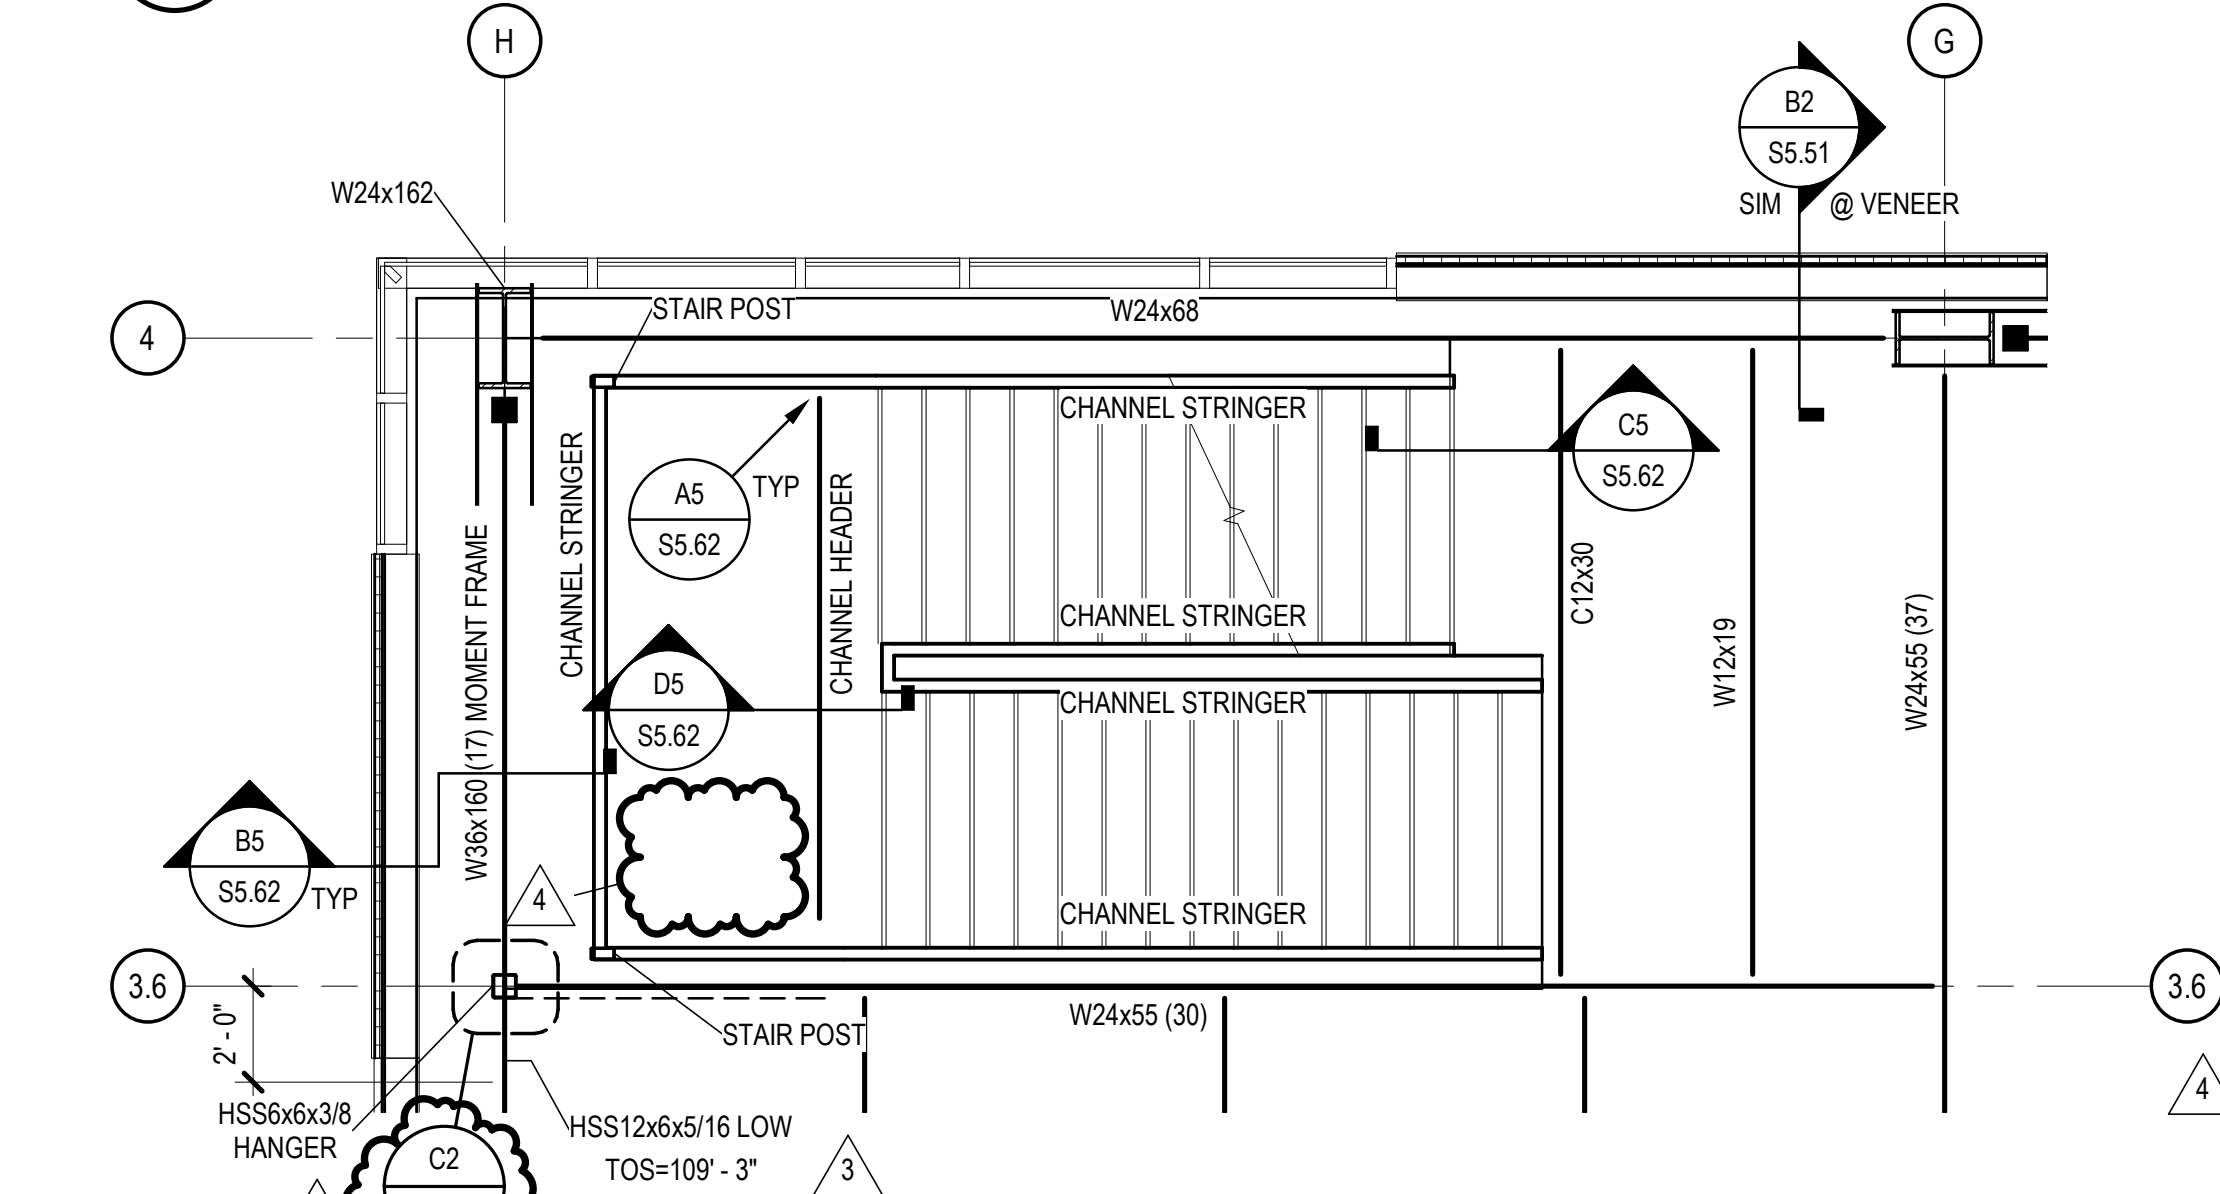

C3 ENLARGED STAIR PLAN - SECOND FLOOR FRAMING
SCALE: 1/4" = 1'-0"

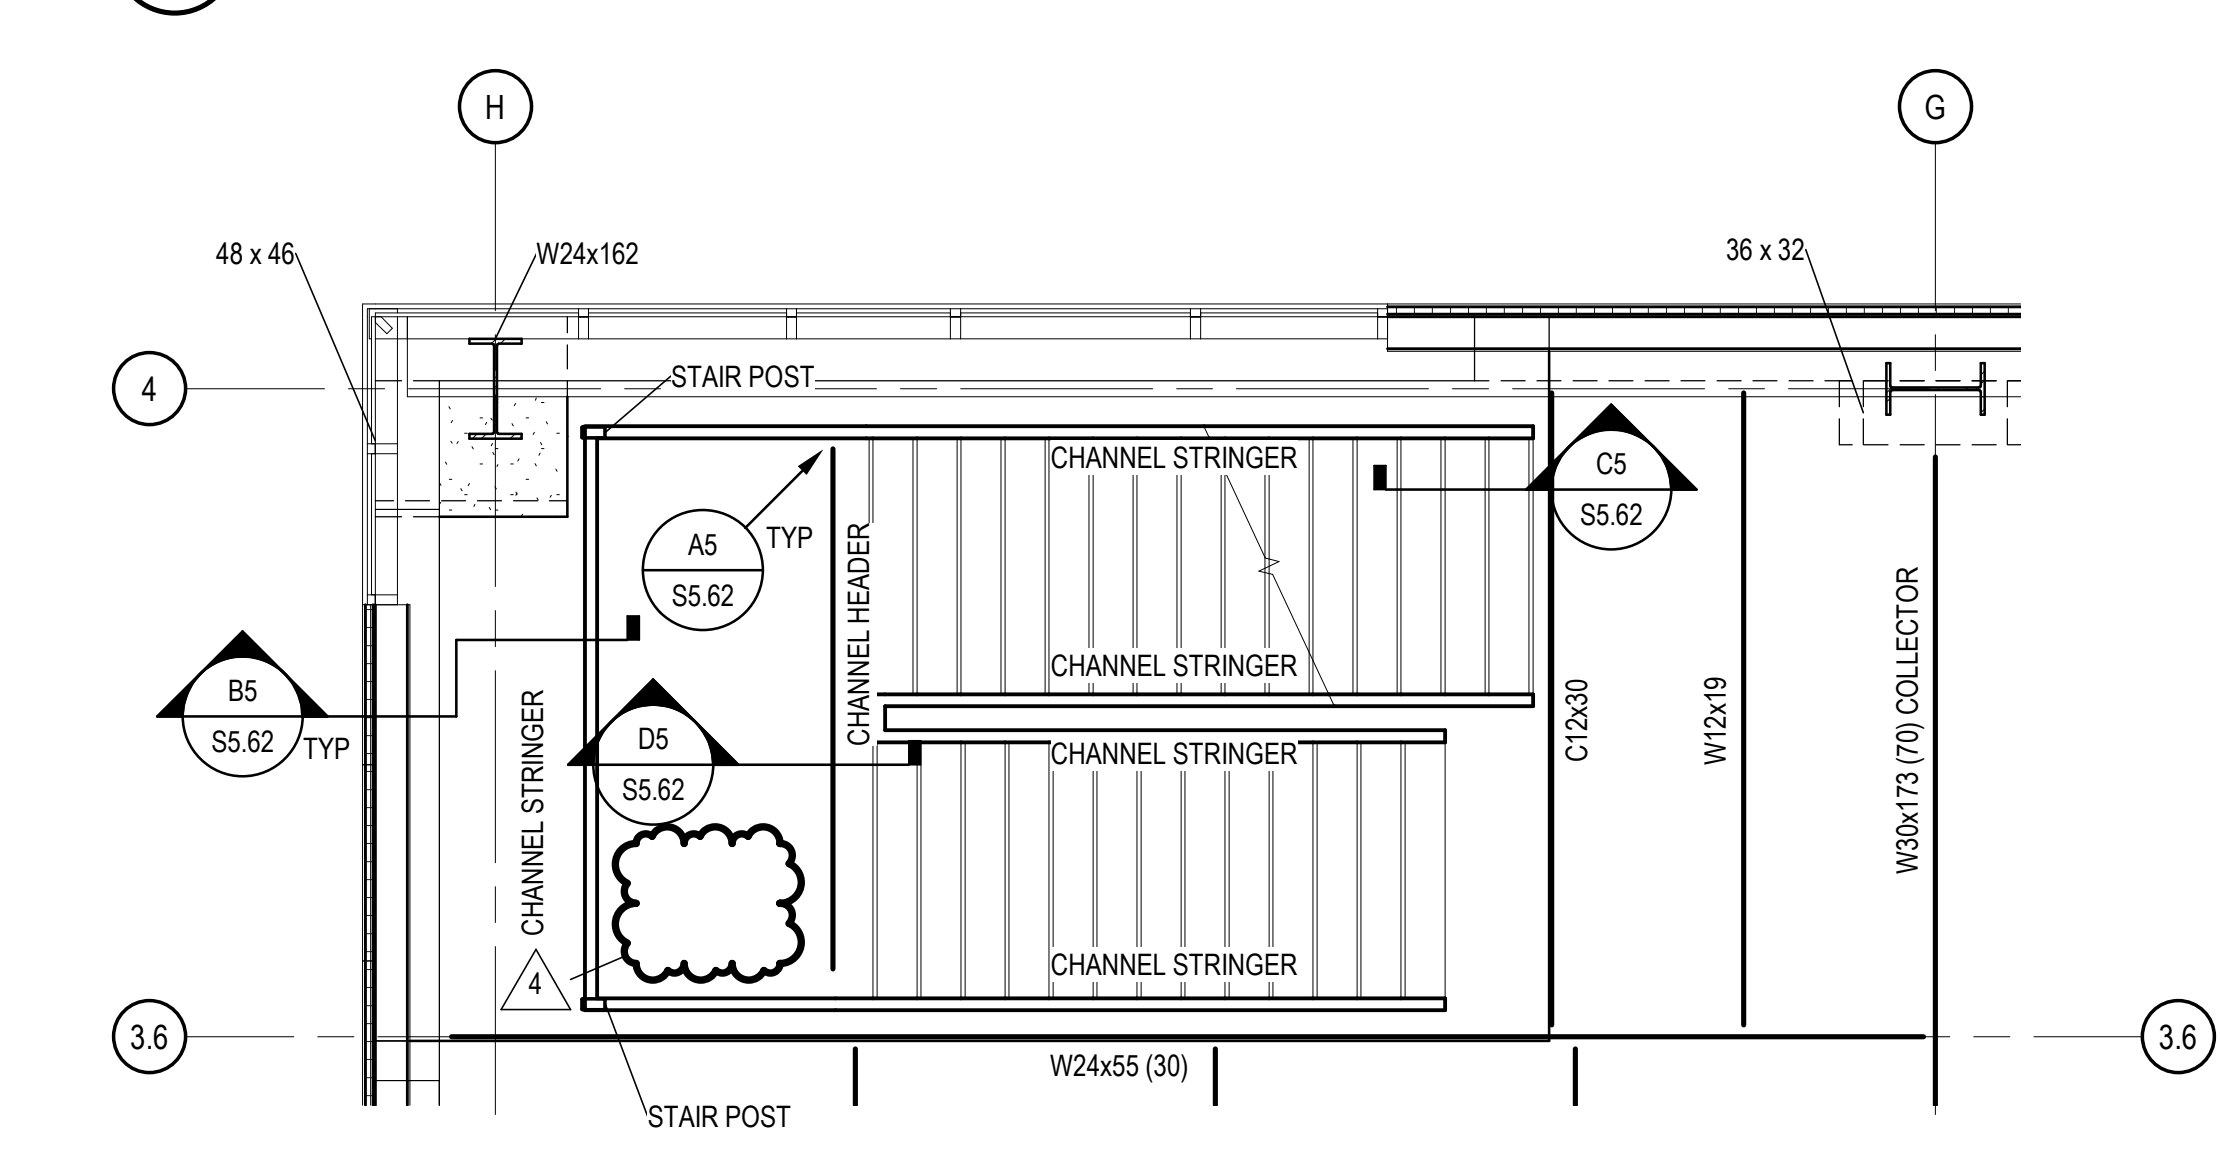

B3 ENLARGED STAIR PLAN - FIRST FLOOR FRAMING
SCALE: 1/4" = 1'-0"

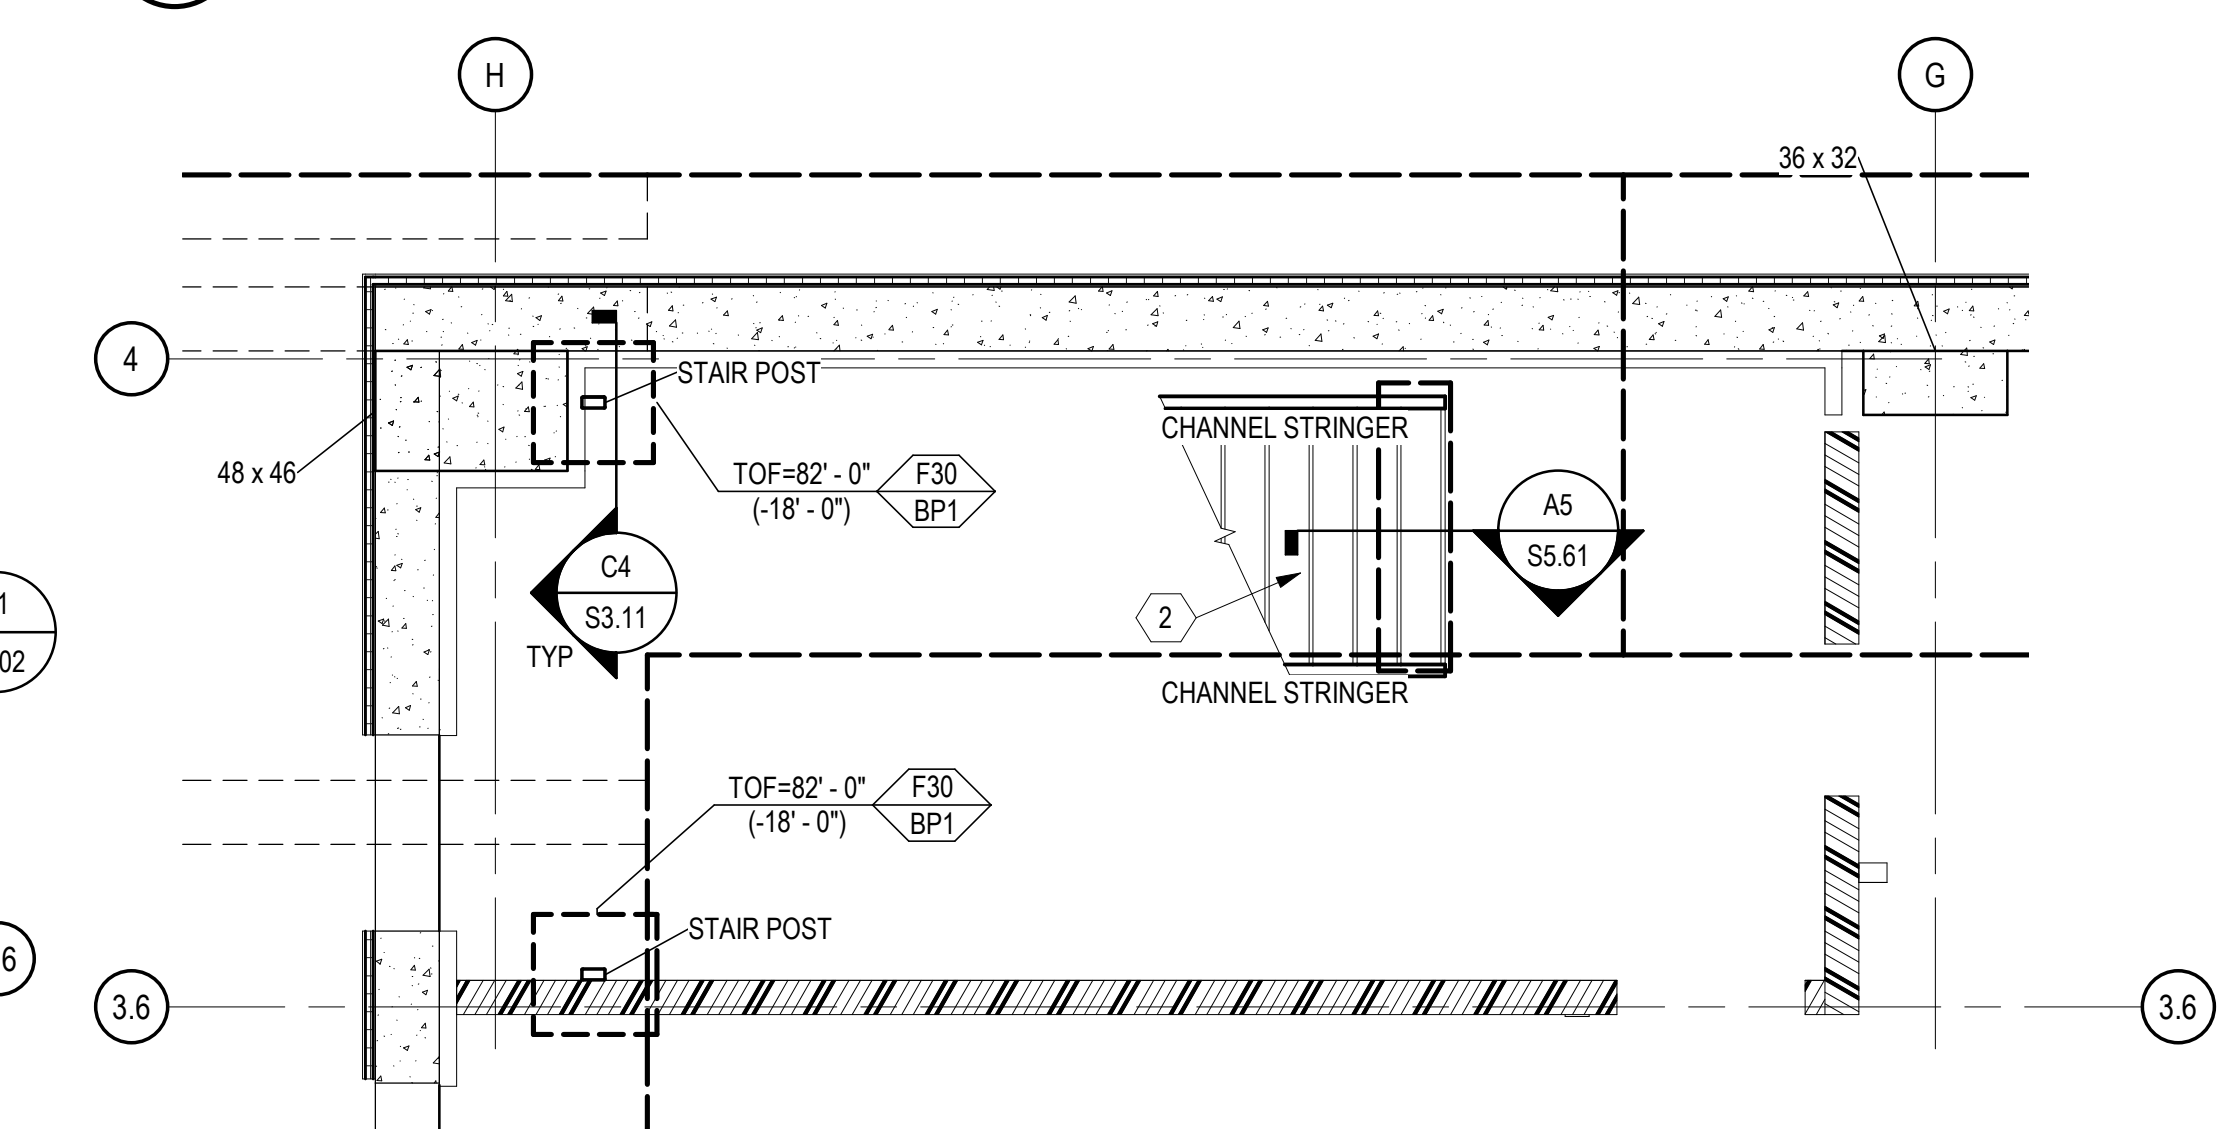


A3 ENLARGED STAIR PLAN - FOUNDATION
SCALE: 1/4" = 1'-0"

GENERAL SHEET NOTES

- SOME SHEET KEYNOTES MAY NOT APPLY TO THIS SHEET.
- DIMENSIONS ARE TO THE FACE OF CONCRETE, OR STUD UNLESS NOTED OTHERWISE. COORDINATE ALL STAIR DIMENSIONS WITH THE ARCHITECTURAL DRAWINGS.
- SEE ARCHITECTURAL DRAWINGS FOR INTERMEDIATE LANDING ELEVATIONS.
- SEE ARCHITECTURAL DRAWINGS FOR STAIR RISE AND RUN.
- STRUCTURAL COLD FORMED METAL STUDS SHALL BE 600S162-43 AT 16" ON CENTER UNLESS NOTED OTHERWISE.

SHEET KEYNOTE

- 4" NORMAL WEIGHT CONCRETE LANDING SLAB REINFORCED WITH 6x6-W2 1xW2 1 WELDED WIRE FABRIC IN FLAT SHEETS ONLY OVER METAL PAN. SEE ARCHITECTURAL DRAWINGS FOR LANDING ELEVATIONS.
- 2" CONCRETE FILLED METAL PANS, REINFORCED WITH 6x6-W2 1xW2 1 WELDED WIRE FABRIC.
- SEE C1 / S5.54 FOR MOMENT CONNECTION AT POST.
- SEE C4 / S5.52 FOR MOMENT CONNECTION AT WEB OF WIDE FLANGE.
- STRUCTURAL MEMBER SUPPORTING EXIT STAIRS. SEE LIFE SAFETY DRAWINGS FOR FIREPROOFING REQUIREMENTS.

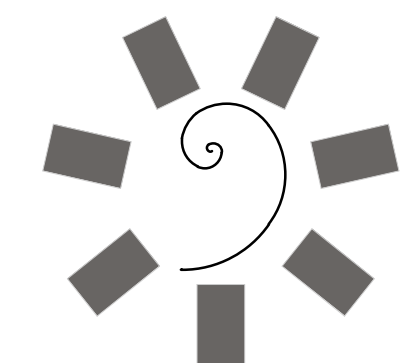

James R. Childers
Architect, Inc.
45 South 4th Street
Fort Smith, AR 72901
479-783-2460
www.childersarchitect.com

PROFESSIONAL SEAL:



CONSULTANT LOGO:



CLIENT:



COLLEGE OF
Osteopathic Medicine
AT THE CHEROKEE NATION
TAHLEQUAH, OKLAHOMA



KEY PLAN:

PROJECT PHASE:
BID PACKAGE 03

#	DATE	REVISIONS
1	5/24/19	BID PACKAGE 03 ABL 02
2	7/12/19	BID PACKAGE 03 ABL 03
3	8/9/19	BID PACKAGE 03 ABL 04

DATE: 03-20-19
JOB NUMBER: 17-13



SHEET NUMBER:

S4.01


ENTLARGED STAIR PLANS

ENTIRE SHEET REVISED




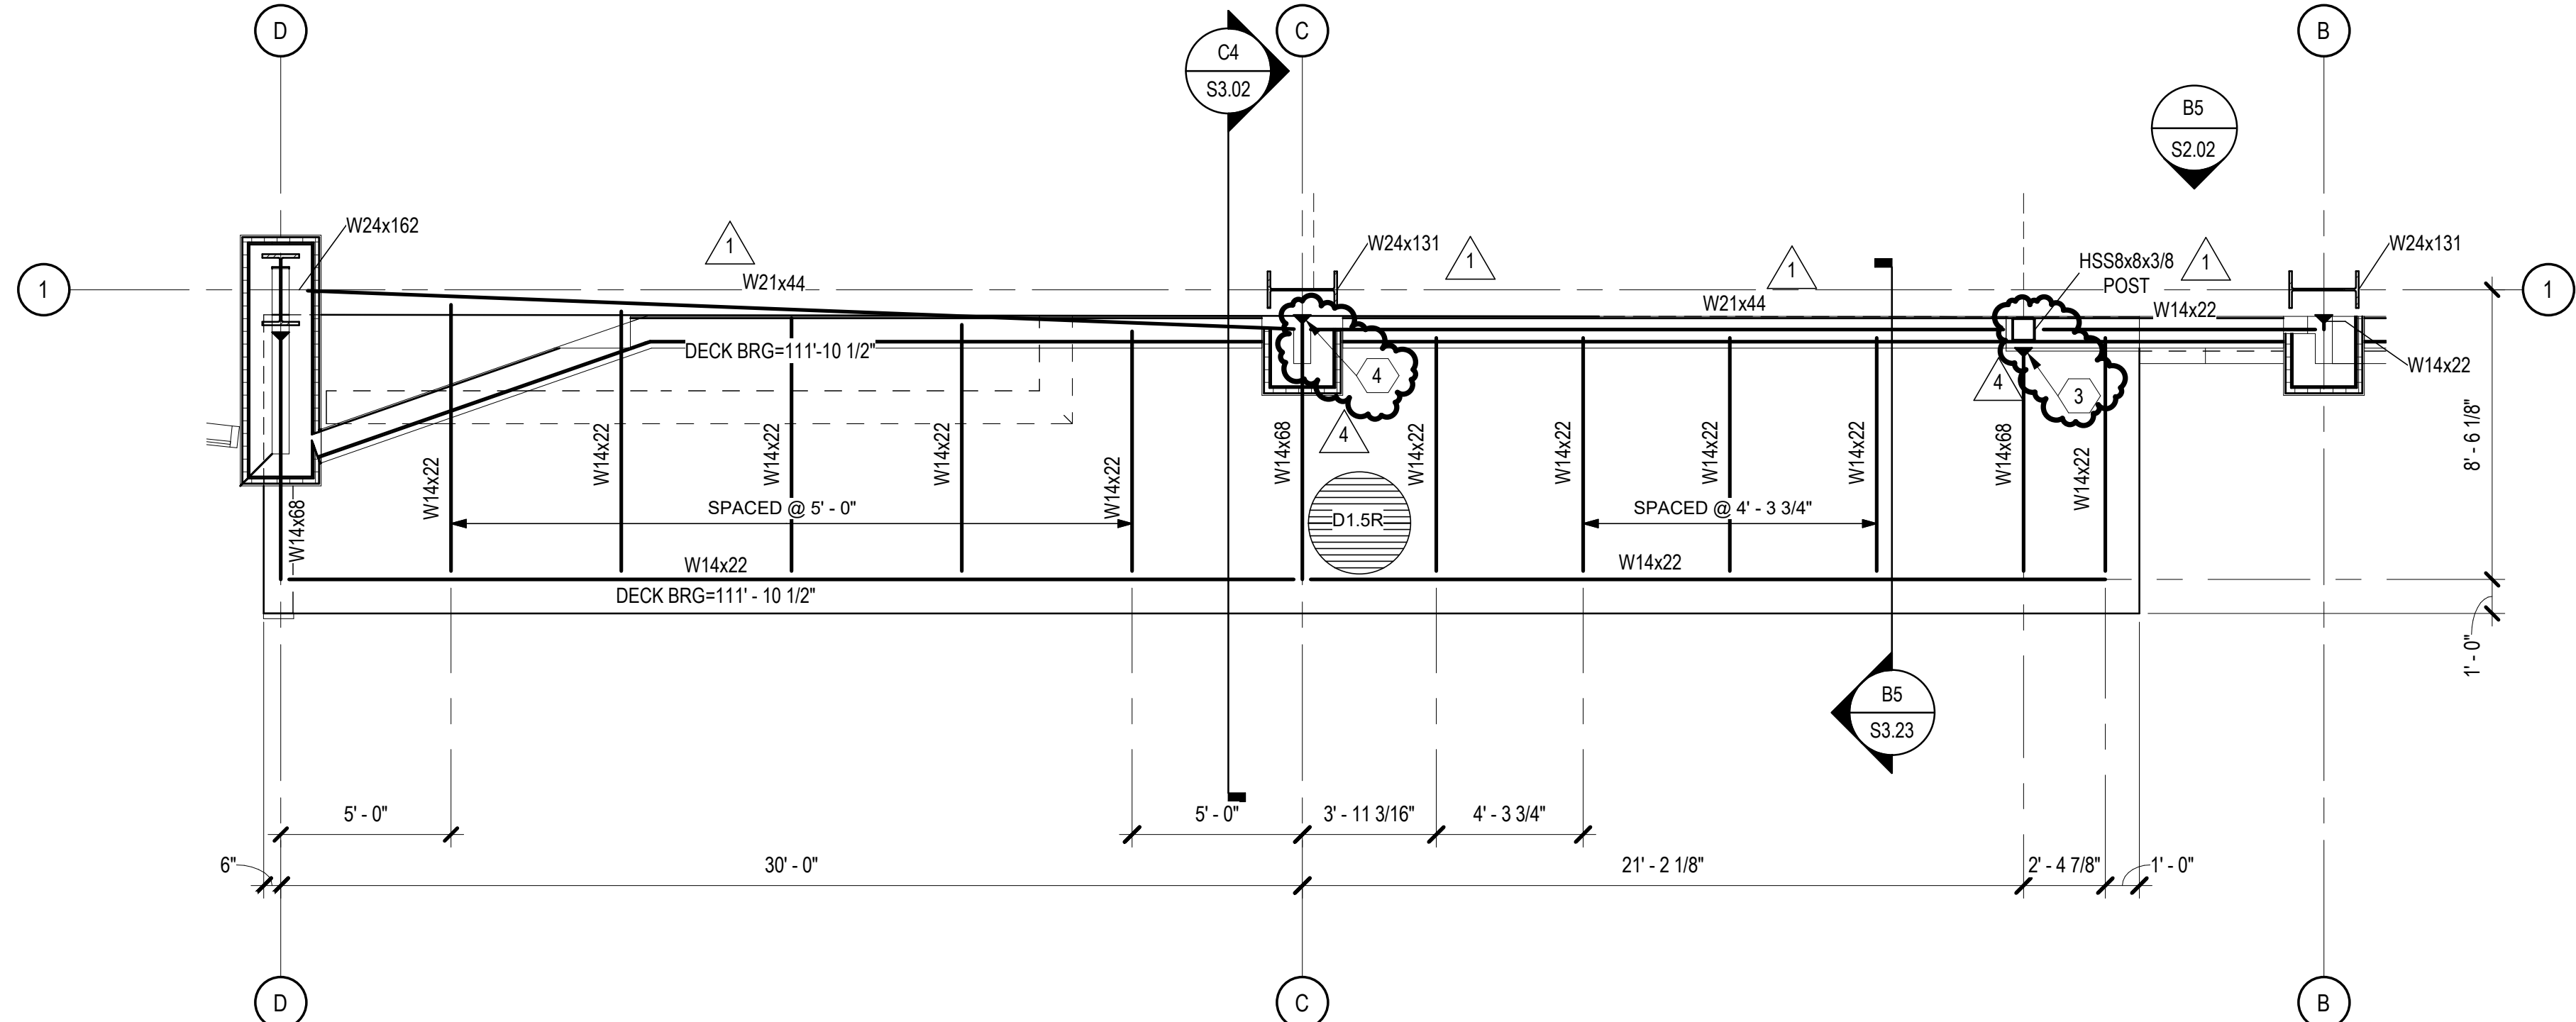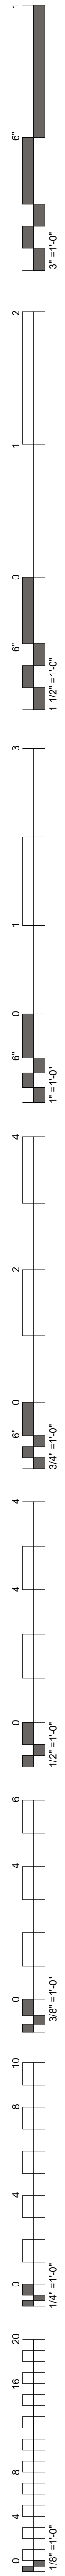


C1 ENTRY CANOPY FRAMING PLAN
SCALE: 1/4" = 1'-0"

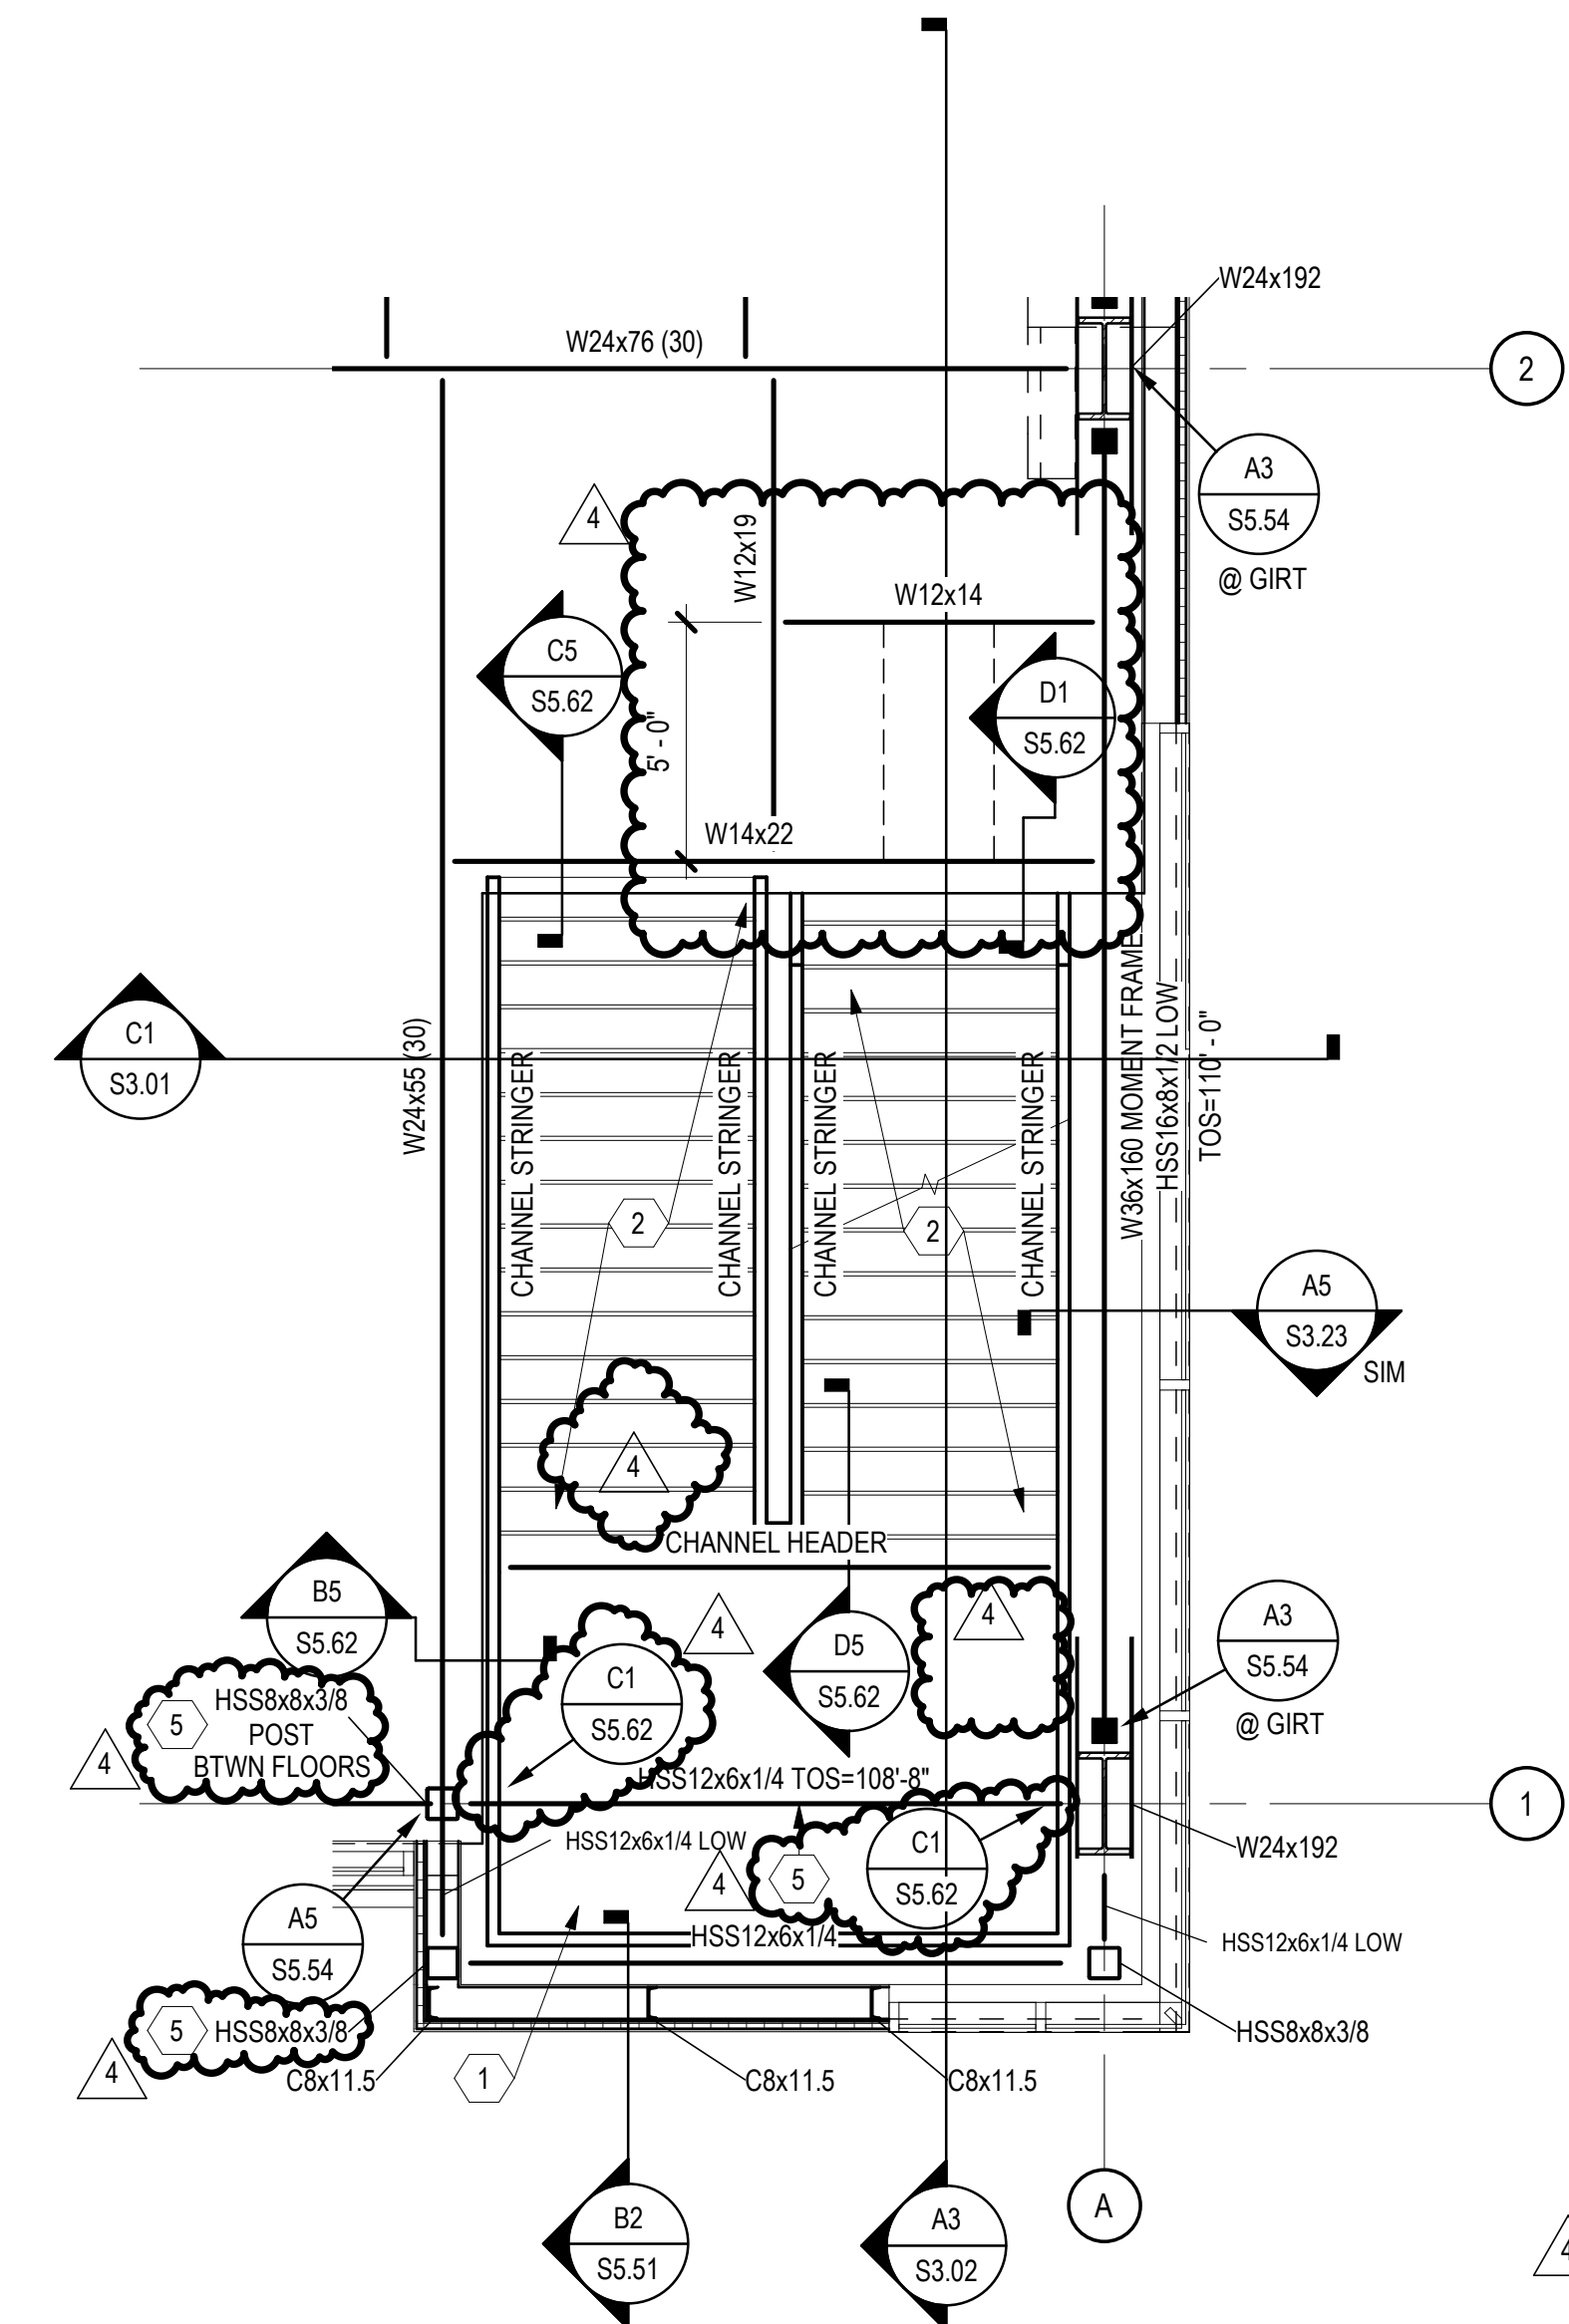

C4 ENLARGED STAIR PLAN - SECOND FLOOR FRAMING
SCALE: 1/4" = 1'-0"

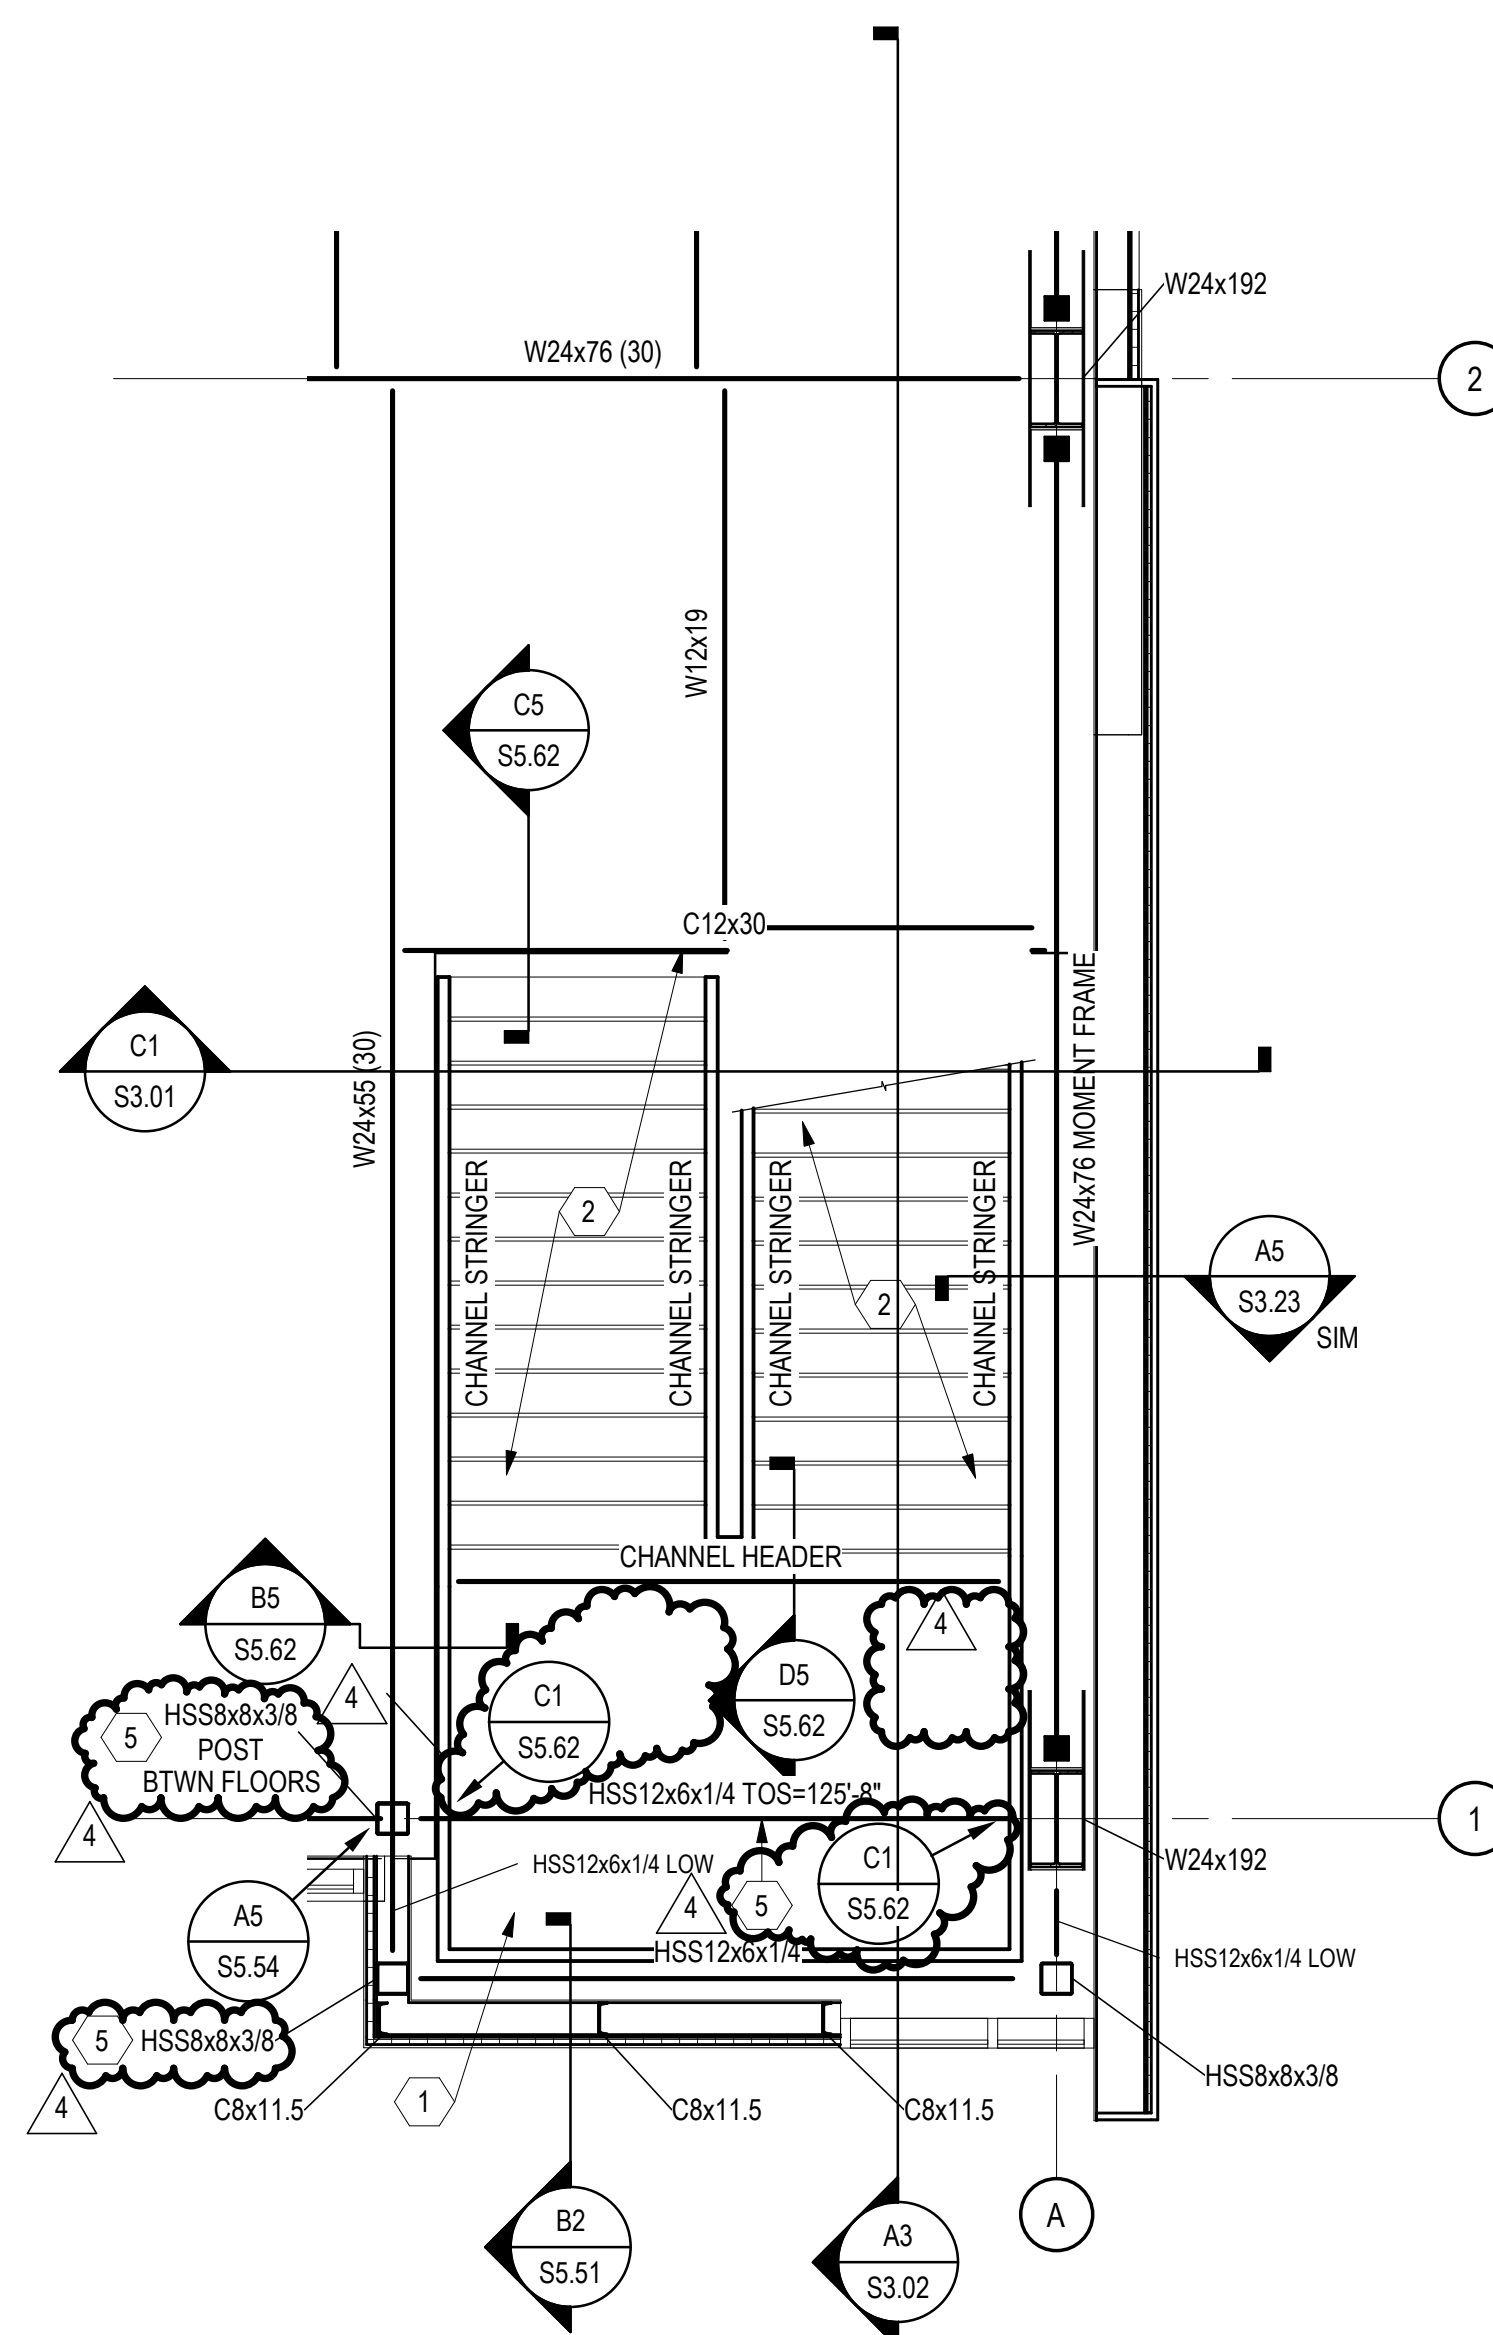

A3 ENLARGED STAIR PLAN - THIRD FLOOR FRAMING
SCALE: 1/4" = 1'-0"

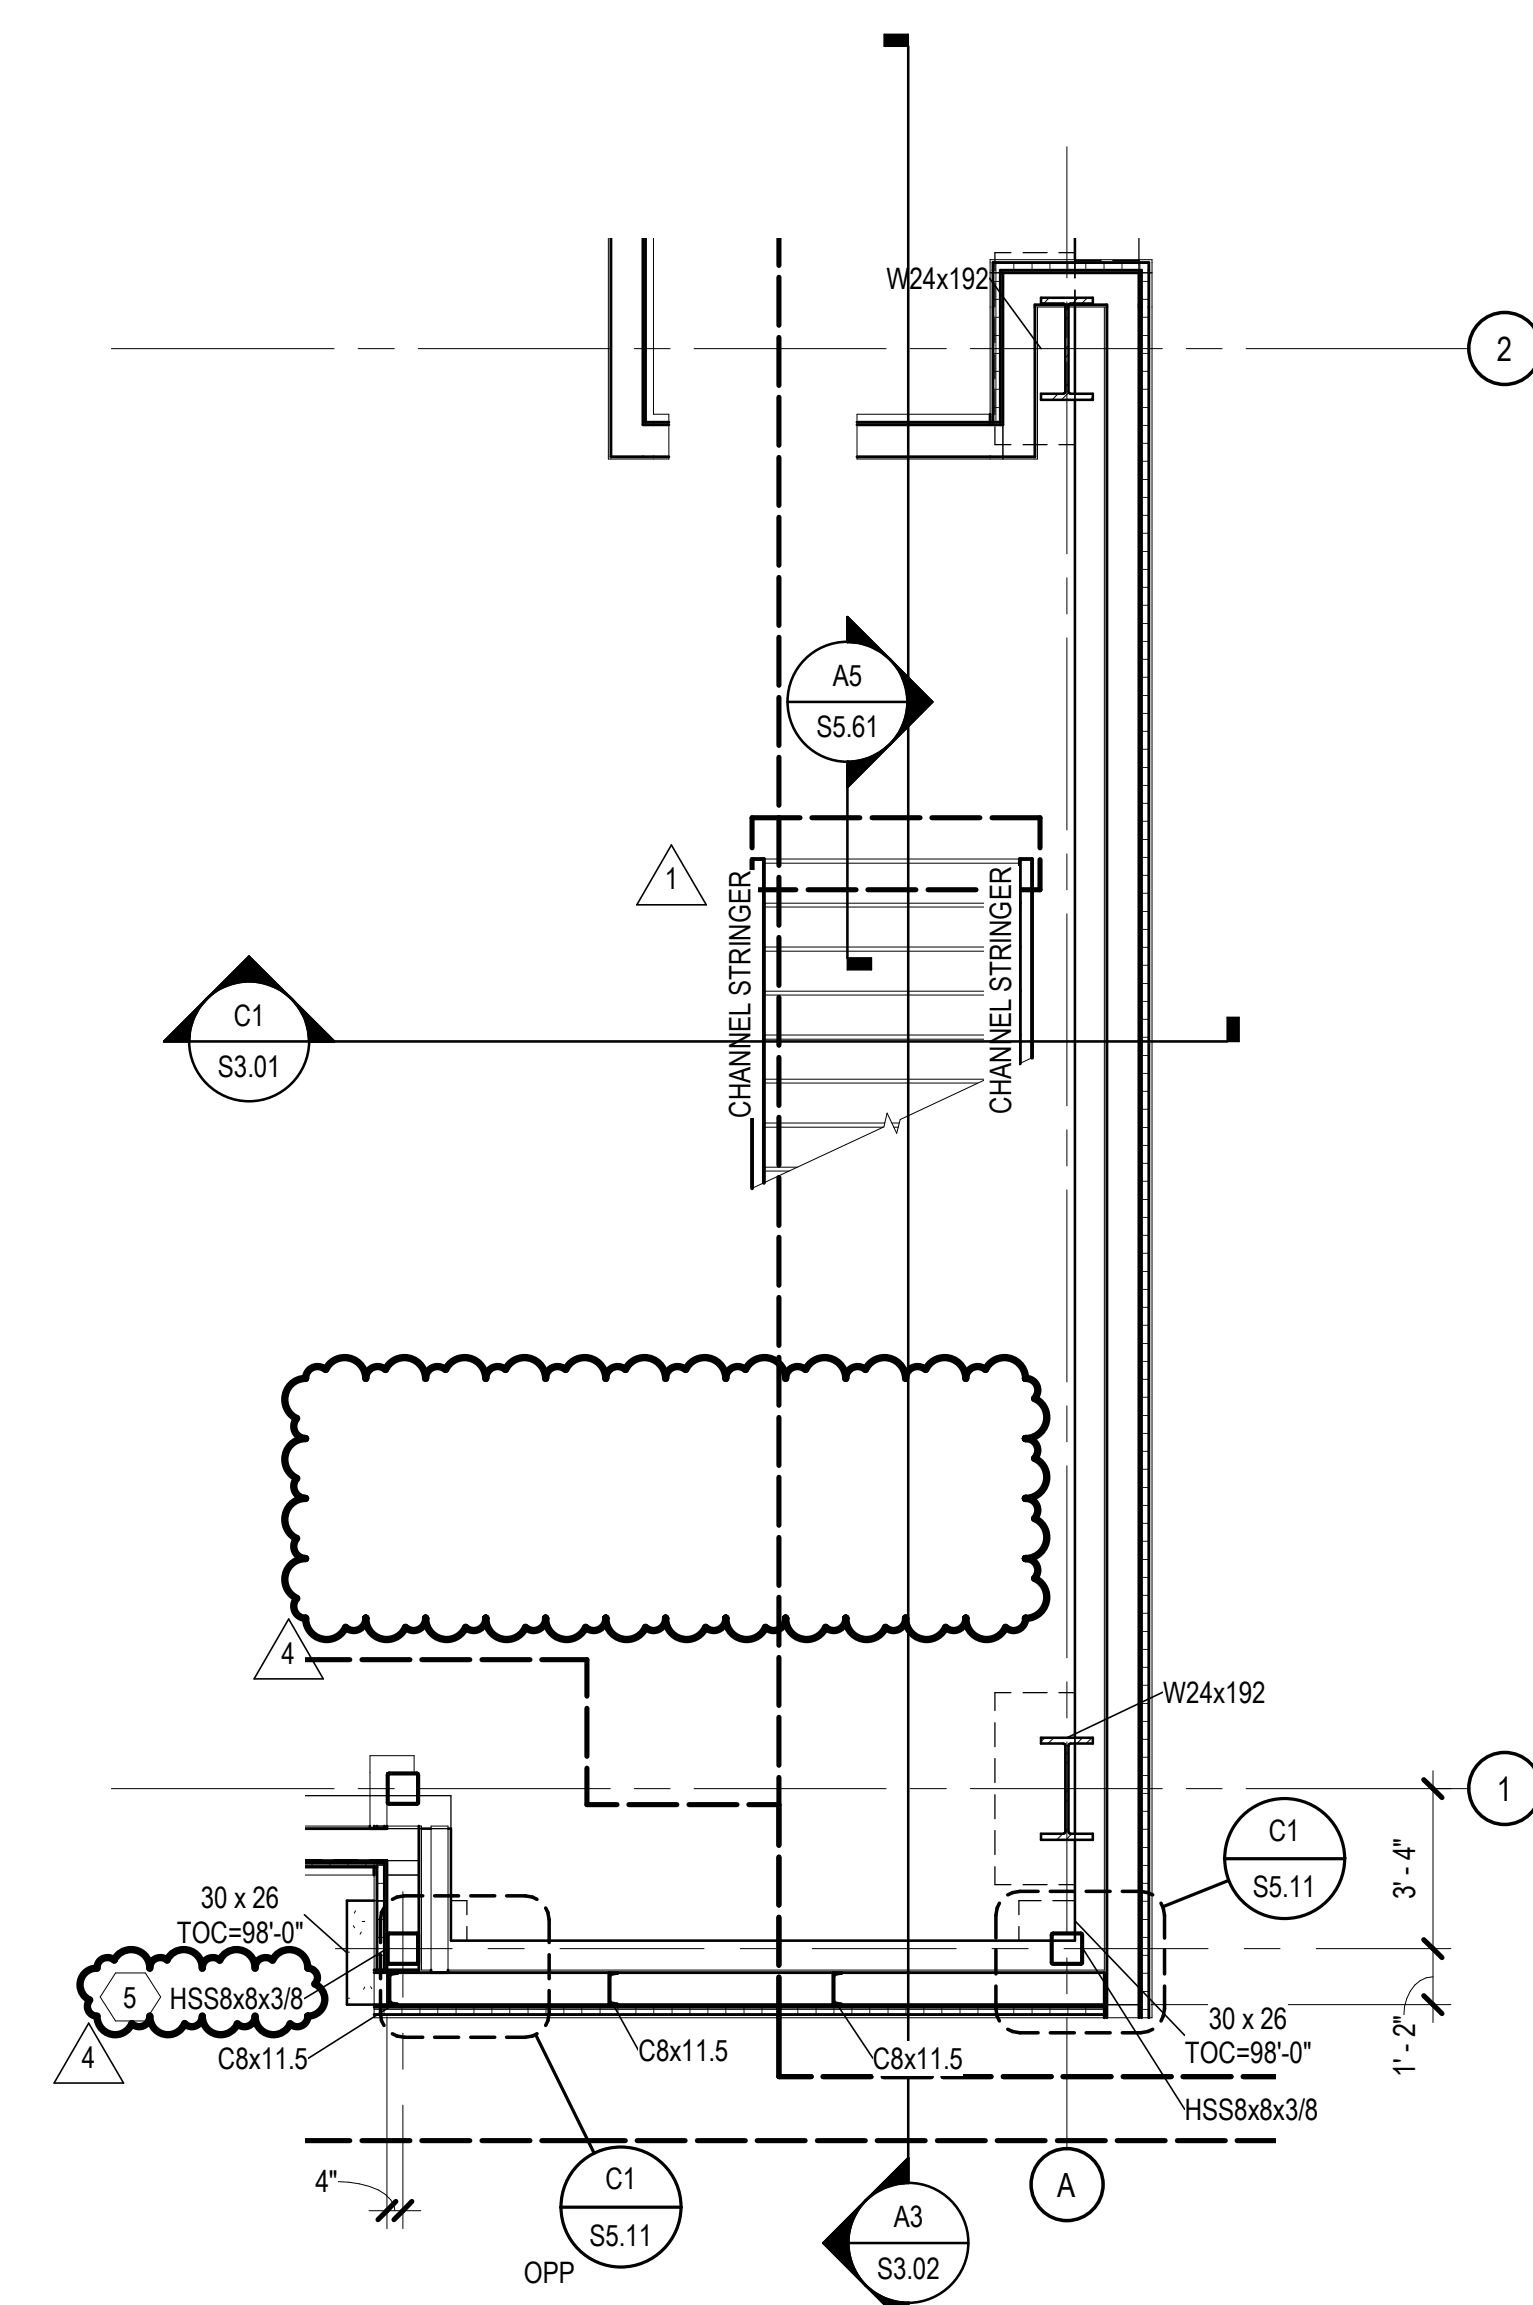

A4 ENLARGED STAIR PLAN - FOUNDATION
SCALE: 1/4" = 1'-0"

GENERAL SHEET NOTES

- SOME SHEET KEYNOTES MAY NOT APPLY TO THIS SHEET.
- DIMENSIONS ARE TO THE FACE OF CONCRETE, OR STUD UNLESS NOTED OTHERWISE. COORDINATE ALL STAIR DIMENSIONS WITH THE ARCHITECTURAL DRAWINGS.
- SEE ARCHITECTURAL DRAWINGS FOR INTERMEDIATE LANDING ELEVATIONS.
- SEE ARCHITECTURAL DRAWINGS FOR STAIR RISE AND RUN.
- STRUCTURAL COLD FORMED METAL STUDS SHALL BE 60S162-43 AT 16" ON CENTER UNLESS NOTED OTHERWISE.


SHEET KEYNOTE

- 4" NORMAL WEIGHT CONCRETE LANDING SLAB REINFORCED WITH 6x6-W2 1xW2 1 WELDED WIRE FABRIC IN FLAT SHEETS ONLY OVER METAL PAN. SEE ARCHITECTURAL DRAWINGS FOR LANDING ELEVATIONS.
- 2" CONCRETE FILLED METAL PANS, REINFORCED WITH 6x6-W2 1xW2 1 WELDED WIRE FABRIC.
- SEE C1 / S5.54 FOR MOMENT CONNECTION AT POST.
- SEE C4 / S5.52 FOR MOMENT CONNECTION AT WEB OF WIDE FLANGE.
- STRUCTURAL MEMBER SUPPORTING EXIT STAIRS. SEE LIFE SAFETY DRAWINGS FOR FIREPROOFING REQUIREMENTS.

James R. Childers Architect, Inc.
45 South 4th Street
Fort Smith, AR 72901
479-783-2460
www.childersarchitect.com



CG
Chavez-Grievies
consulting engineers, inc.
4000 Lincoln Road NE, Suite 102, Albuquerque, NM 87110
505-344-4000 505-343-8759 (fax)

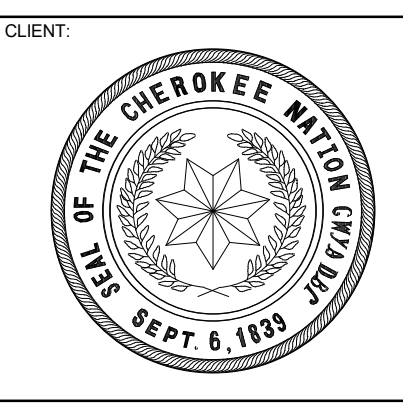

COLLEGE OF Osteopathic Medicine
AT THE CHEROKEE NATION
TAHLEQUAH, OKLAHOMA

CHEROKEE NATION
OKLAHOMA
EST. 1817

OSMA
OKLAHOMA
SCHOOL OF MEDICINE

KEY PLAN:

PROJECT PHASE:
BID PACKAGE 03

#	DATE	REVISIONS
1	4/22/19	BID PACKAGE 03 ABL 01
2	5/28/19	BID PACKAGE 03 ABL 02
3	8/8/19	BID PACKAGE 03 ABL 04

DATE: 03-20-19 JOB NUMBER: 17-13

SHEET NUMBER:
S4.02

ENTLARGED PLANS