
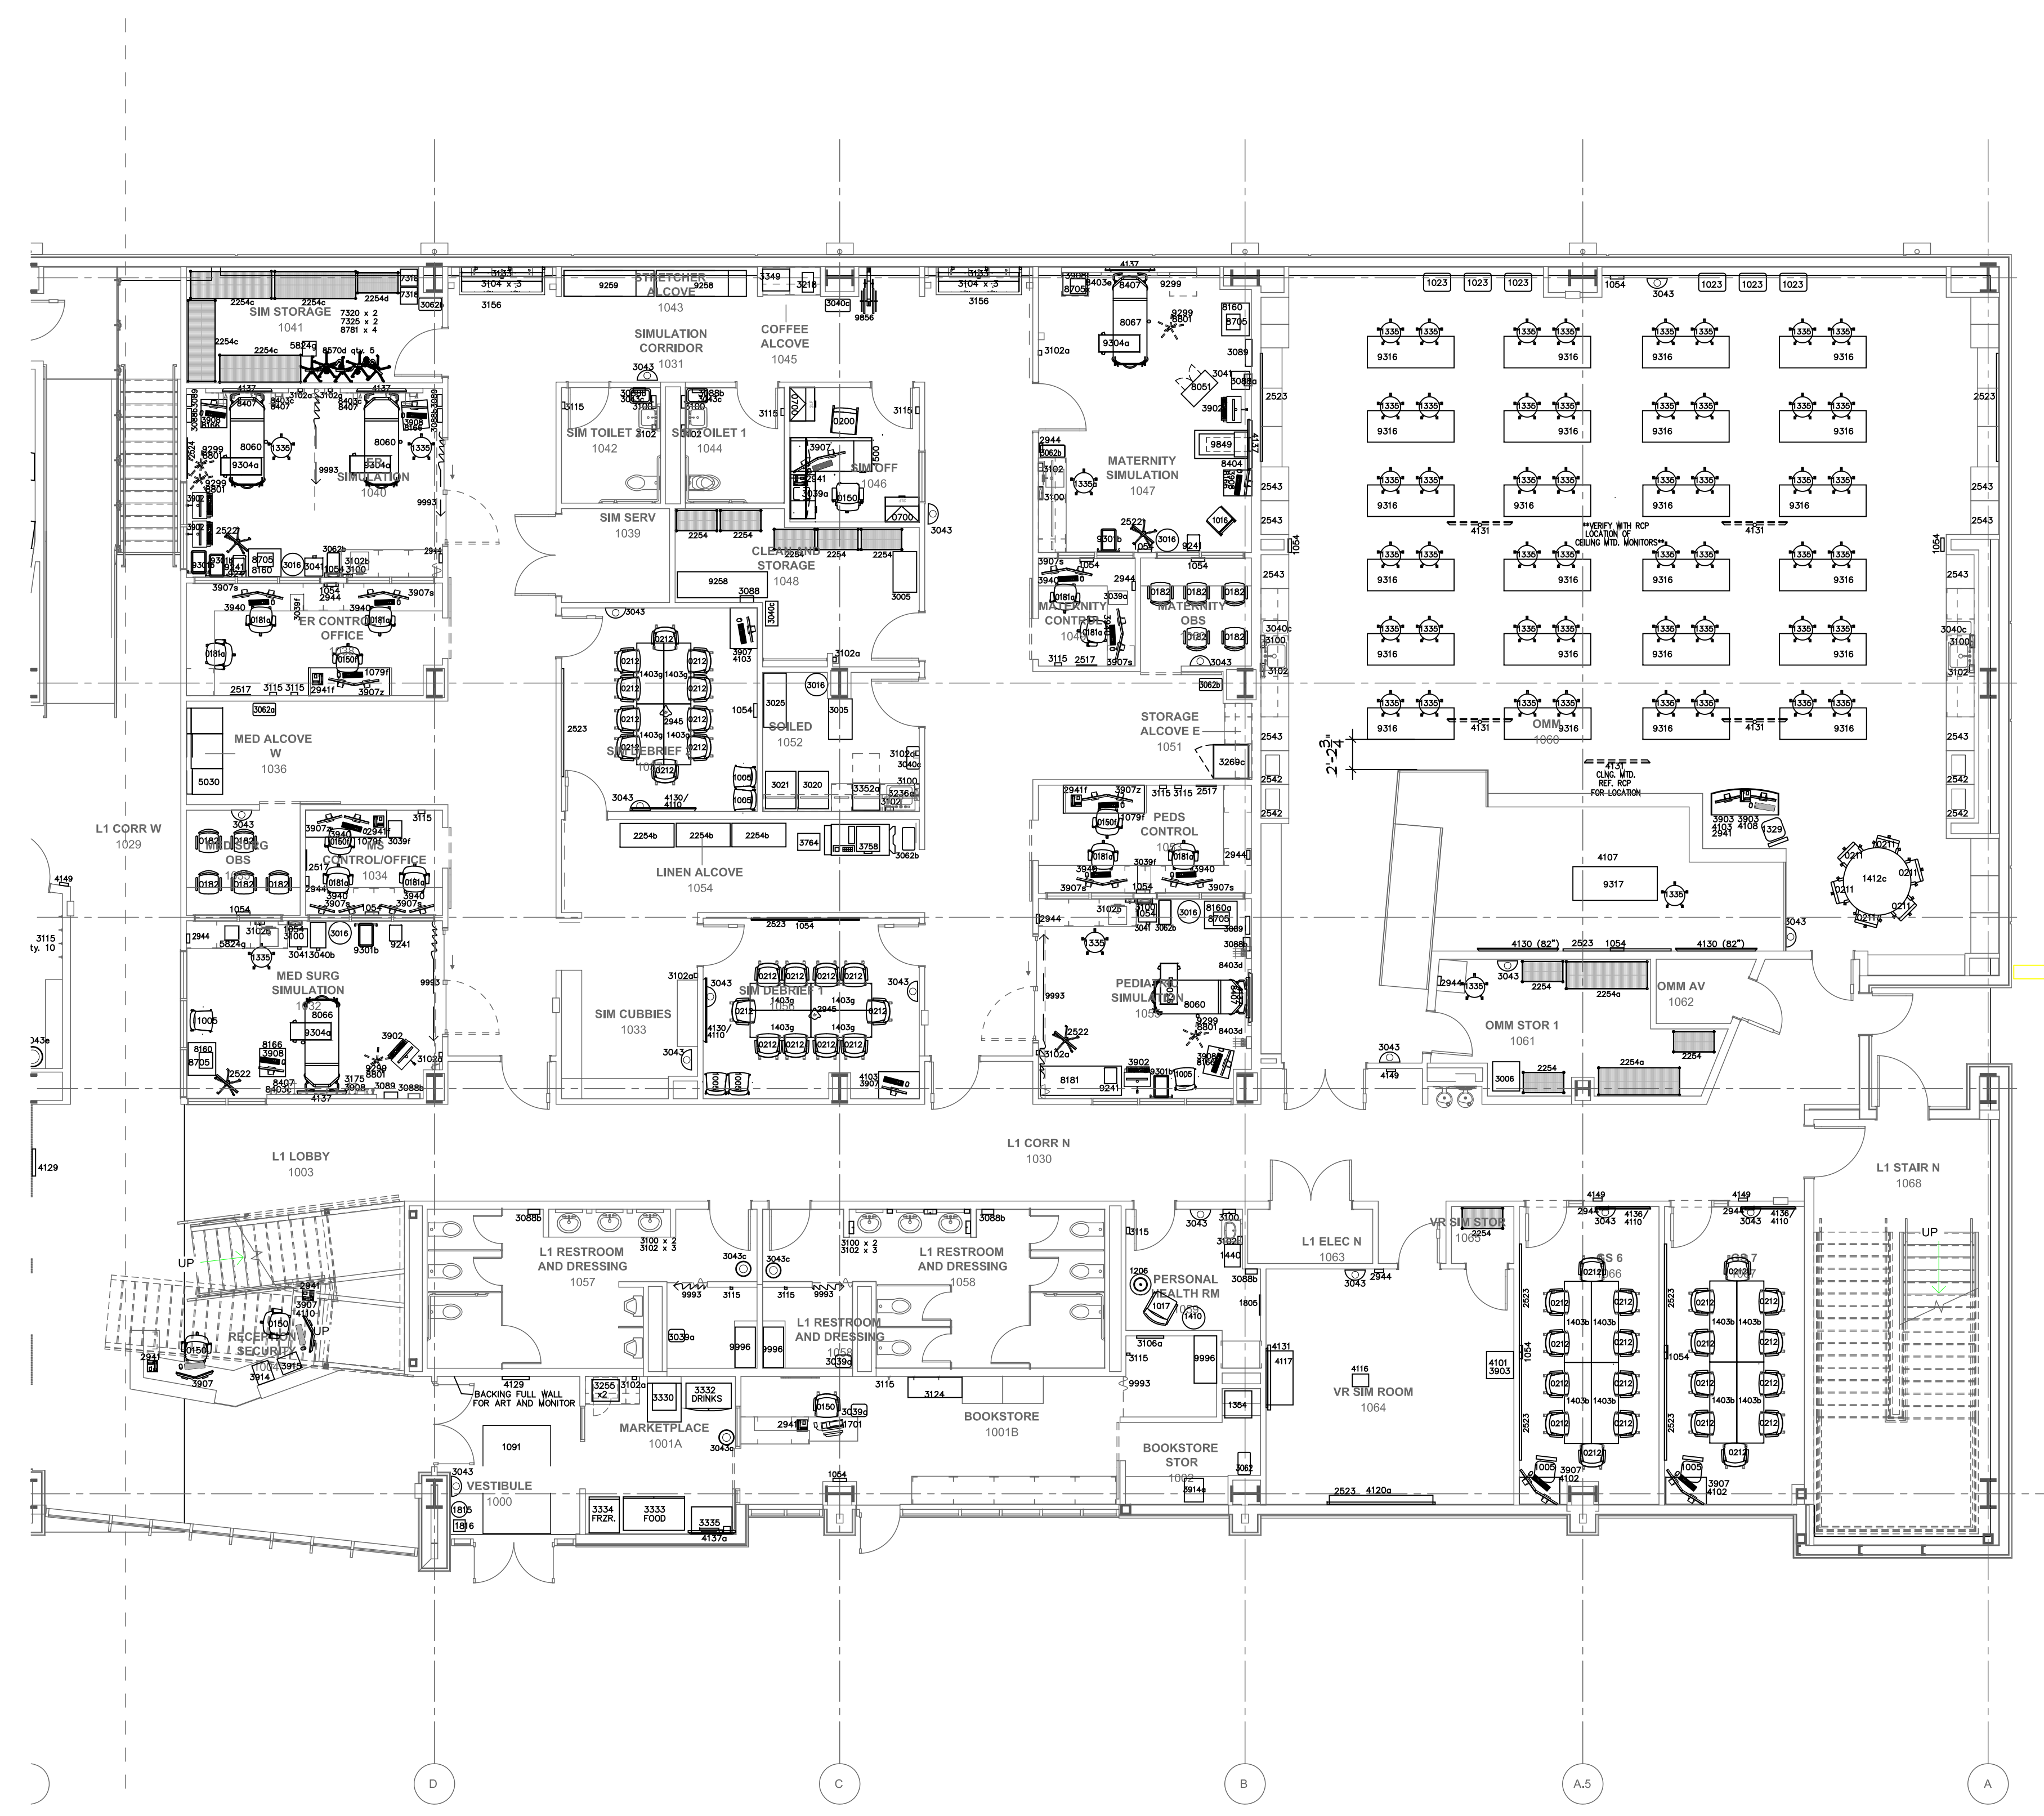


01 EQUIPMENT PLAN BASEMENT LEVEL SECTOR 02
 1/8" = 1'-0"

REVISIONS



NO.	DESCRIPTION	DATE

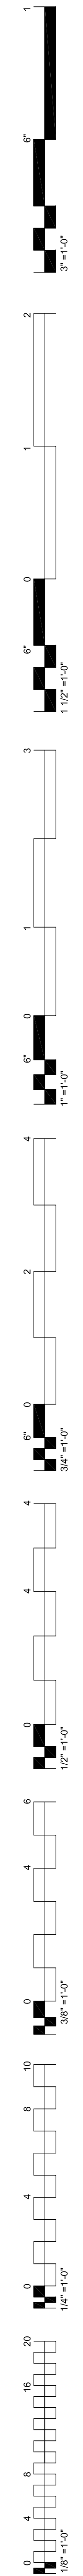

01 EQUIPMENT PLAN LEVEL 01 SECTOR 01
 1/8" = 1'-0"

REVISIONS

NO.	DATE	DESCRIPTION

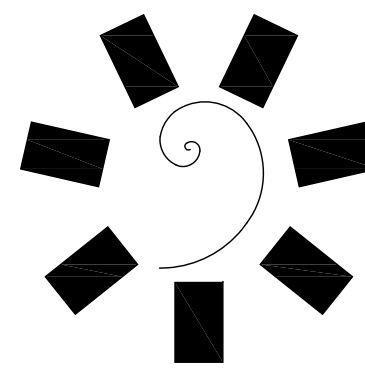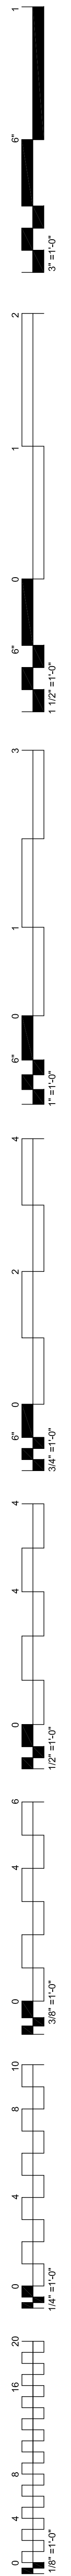

**James R. Childers
Architect, Inc.**
45 South 4th Street
Fort Smith, AR 72901
479-783-2480
www.childersarchitect.com

PROFESSIONAL SEAL:

CONTRACTOR LOGO:



Interior Logistics
1316 E 35TH PLACE
TULSA, OK 74105
918.382.9120


CLIENT:



COLLEGE OF
Osteopathic Medicine
AT THE CHEROKEE NATION
TAHEQUAH, OKLAHOMA



KEY PLAN:

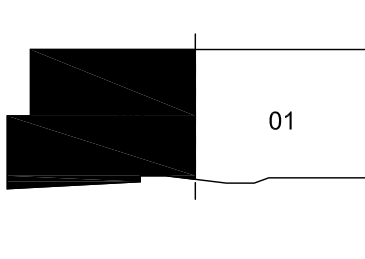

PROJECT PHASE:

CONSTRUCTION DOCUMENTS


REVISIONS:

NO.	DATE	DESCRIPTION


DATE: 08-23-19 JOB NUMBER: 17-13




SHEET NUMBER: EQ1.12

EQUIPMENT PLAN
LEVEL 01 SECTOR 02

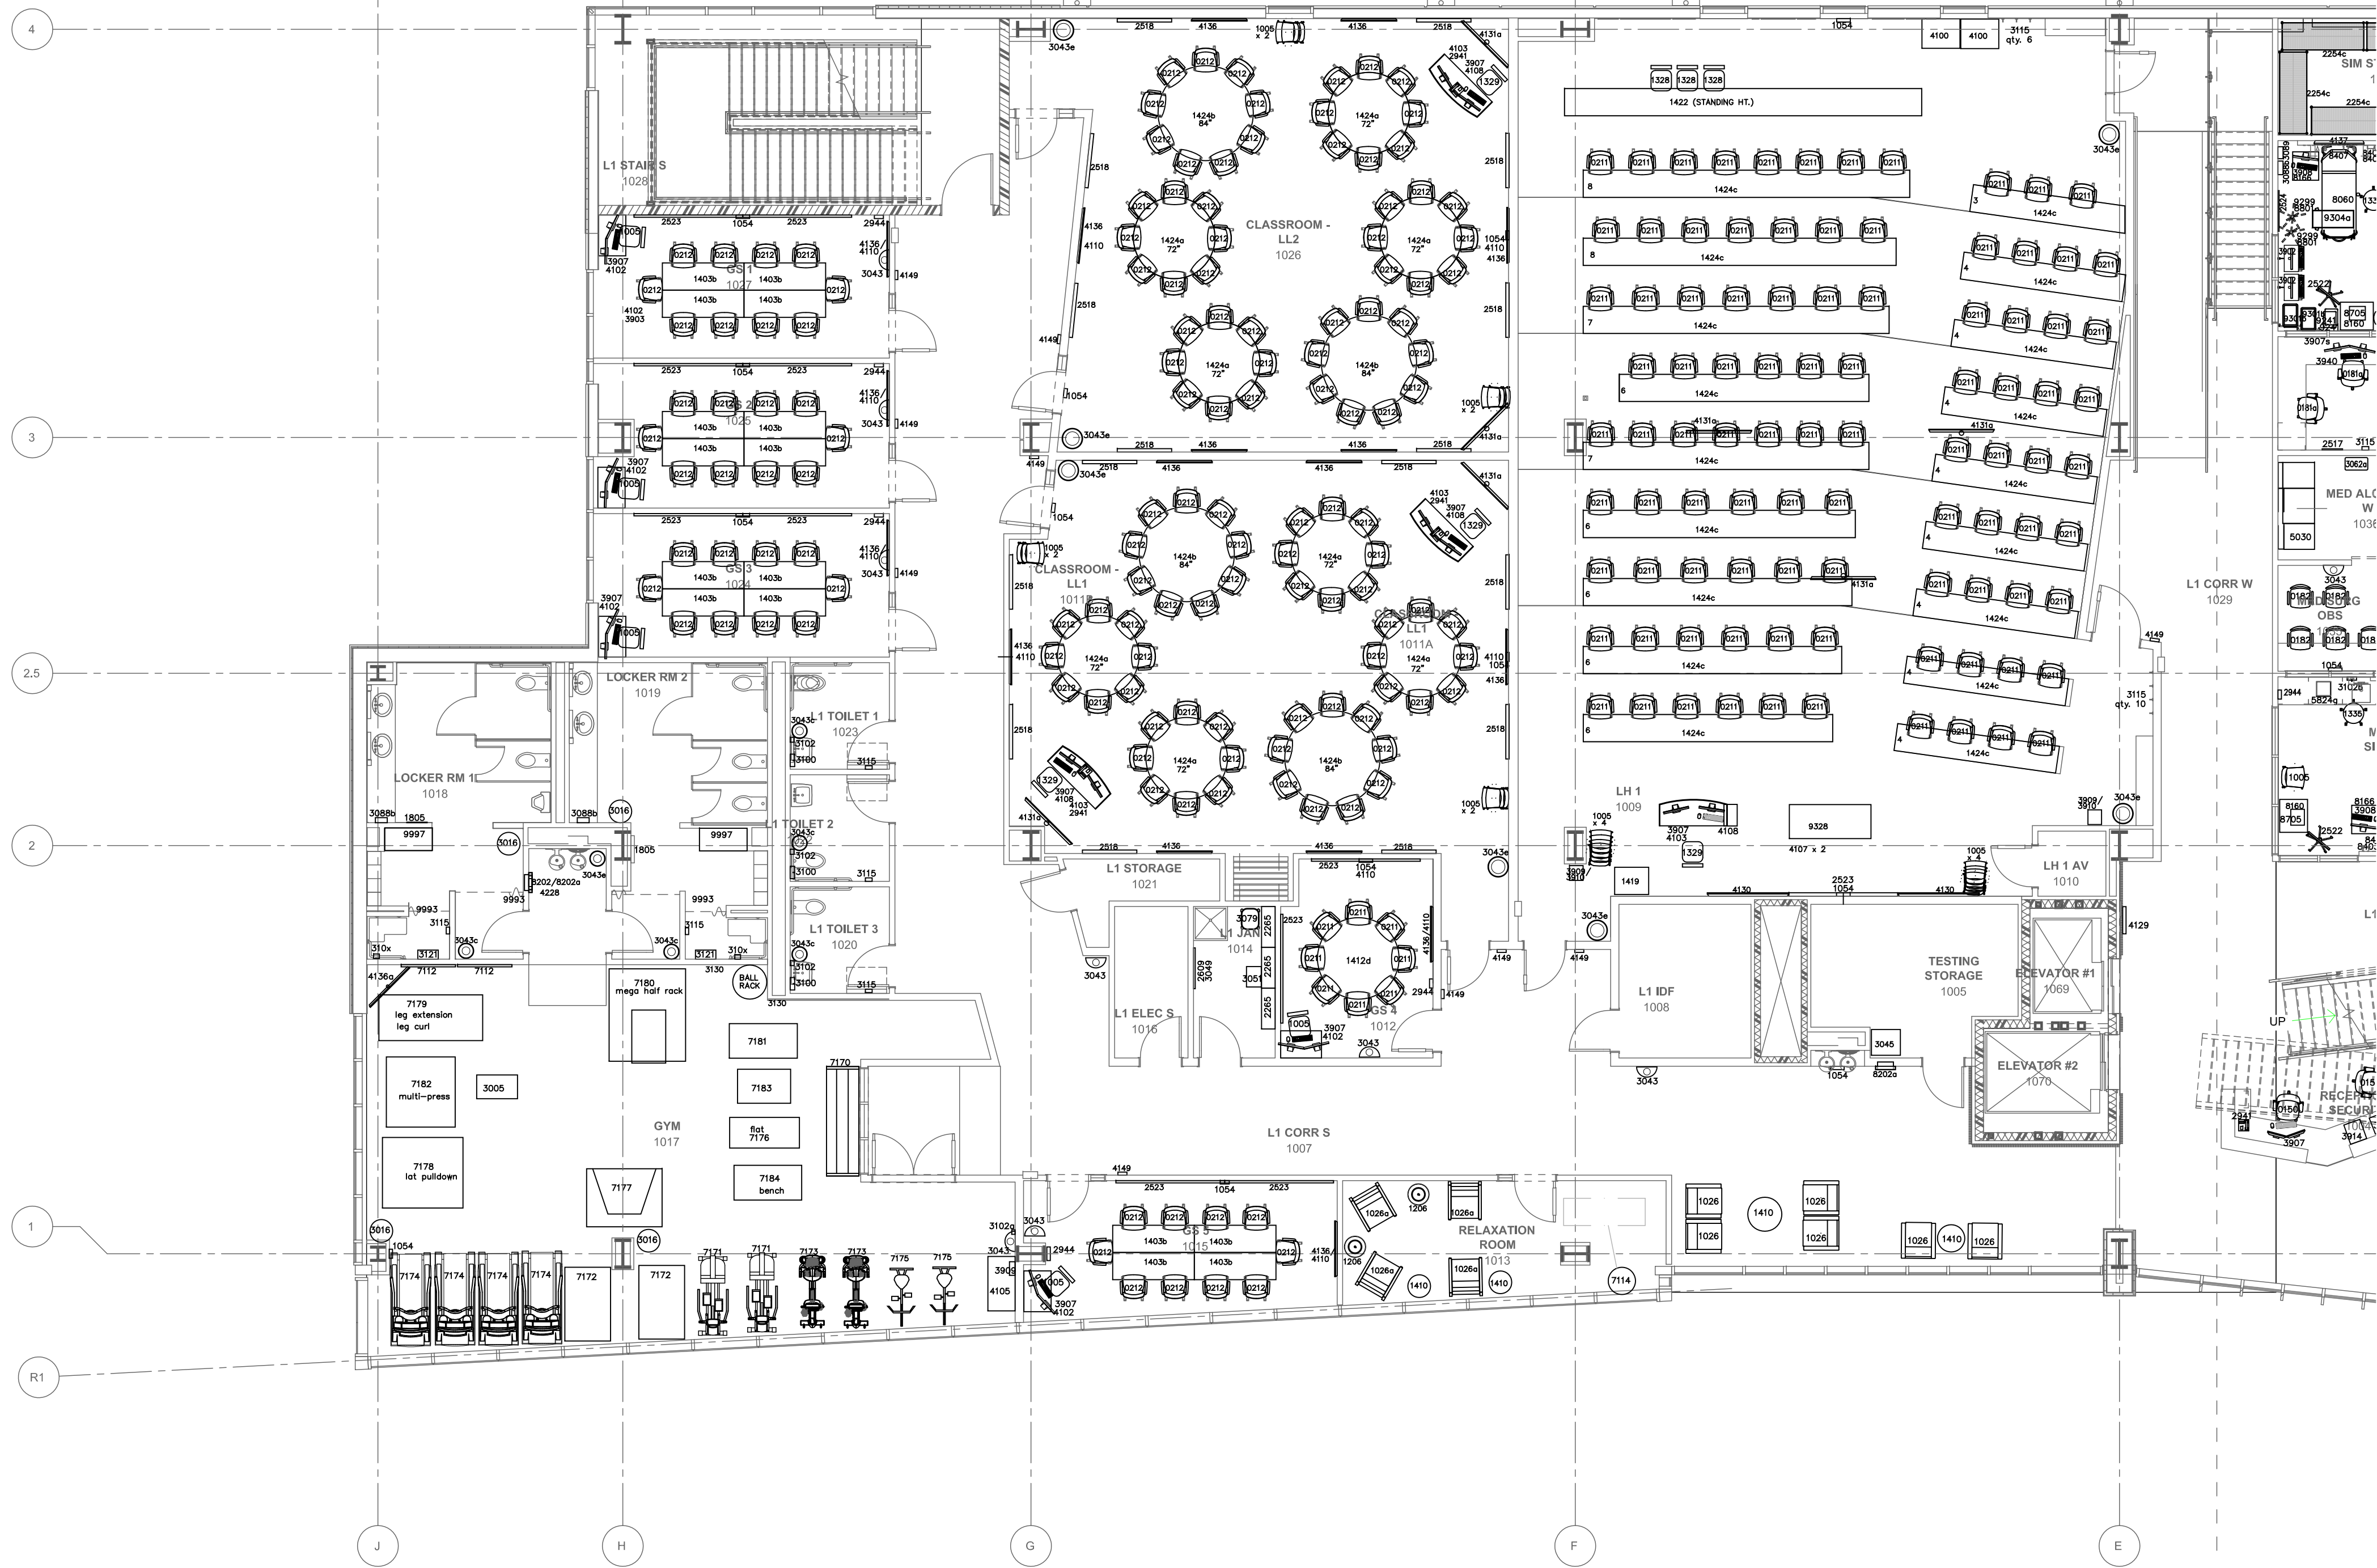


01 FLOOR PLAN LEVEL 01 SECTOR 02
1/8" = 1'-0"

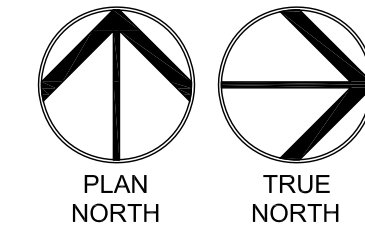

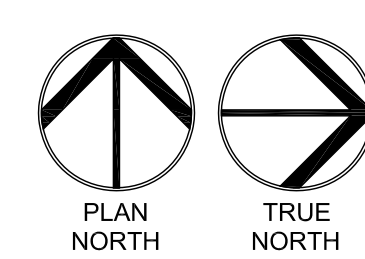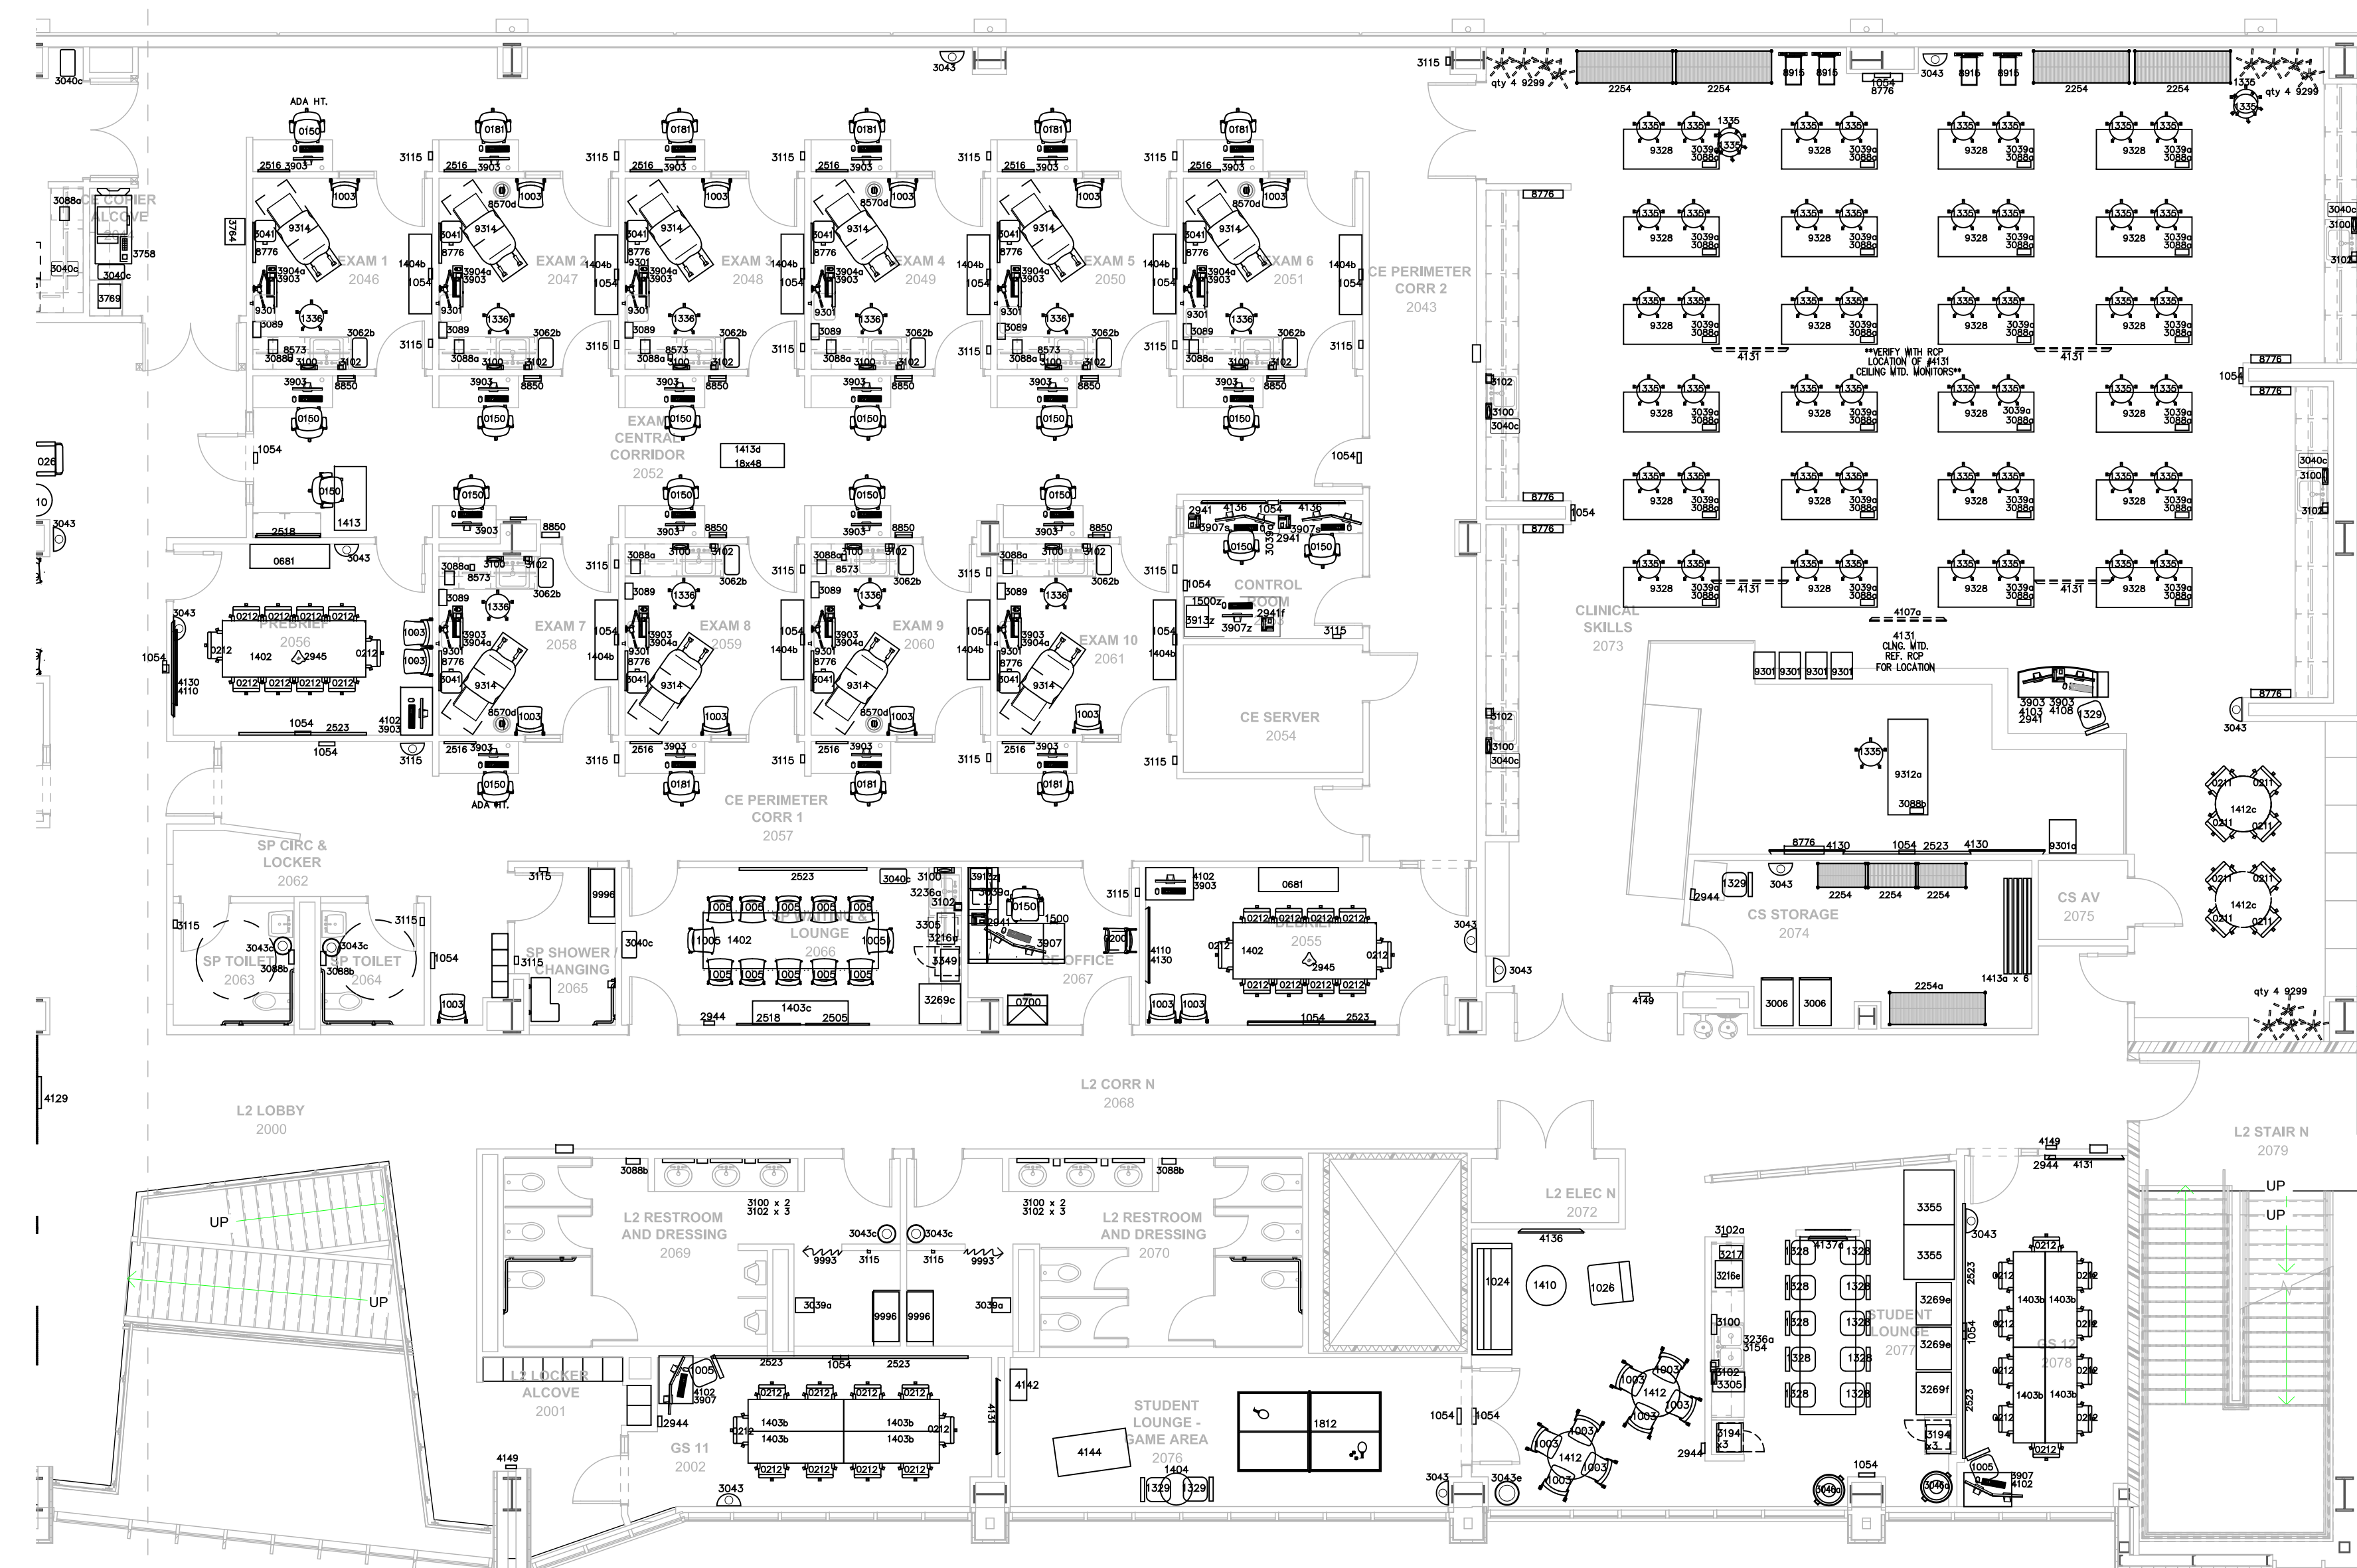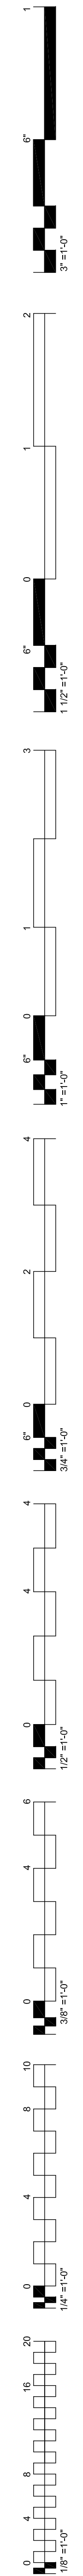


01 EQUIPMENT PLAN LEVEL 02 SECTOR 01
1/8" = 1'-0"

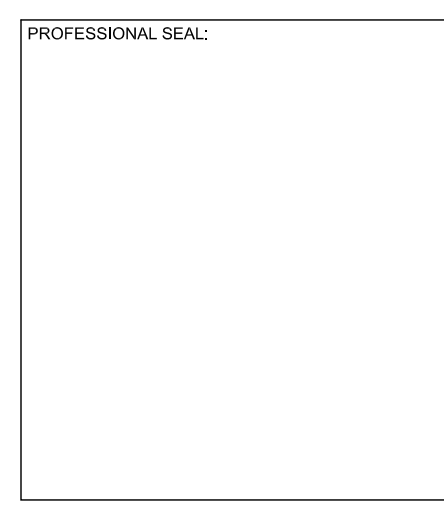


CONTRACTOR LOGO

Interior Logistics
1310 E 35TH PLACE
TULSA, OK 74106
918.362.9129

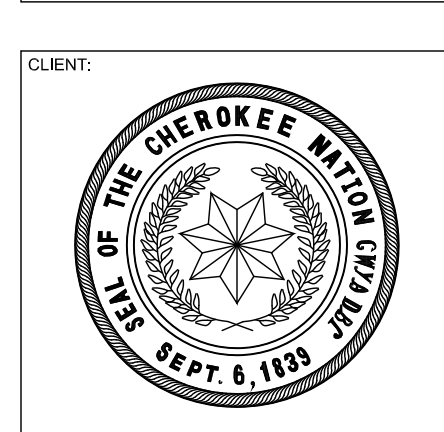

COLLEGE OF
Osteopathic Medicine
AT THE CHEROKEE NATION
TAHLEQUAH, OKLAHOMA

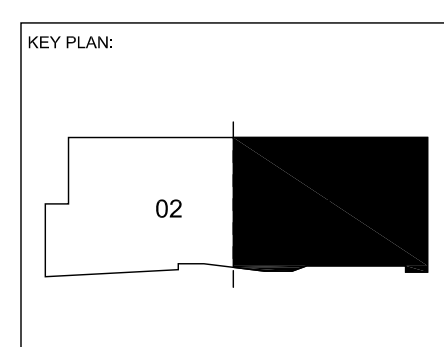



PROJECT PHASE:
CONSTRUCTION DOCUMENTS



REVISIONS	


DATE: 08-23-19 JOB NUMBER: 17-13

SHEET NUMBER:
EQ1.21

EQUIPMENT PLAN
LEVEL 02 SECTOR 01

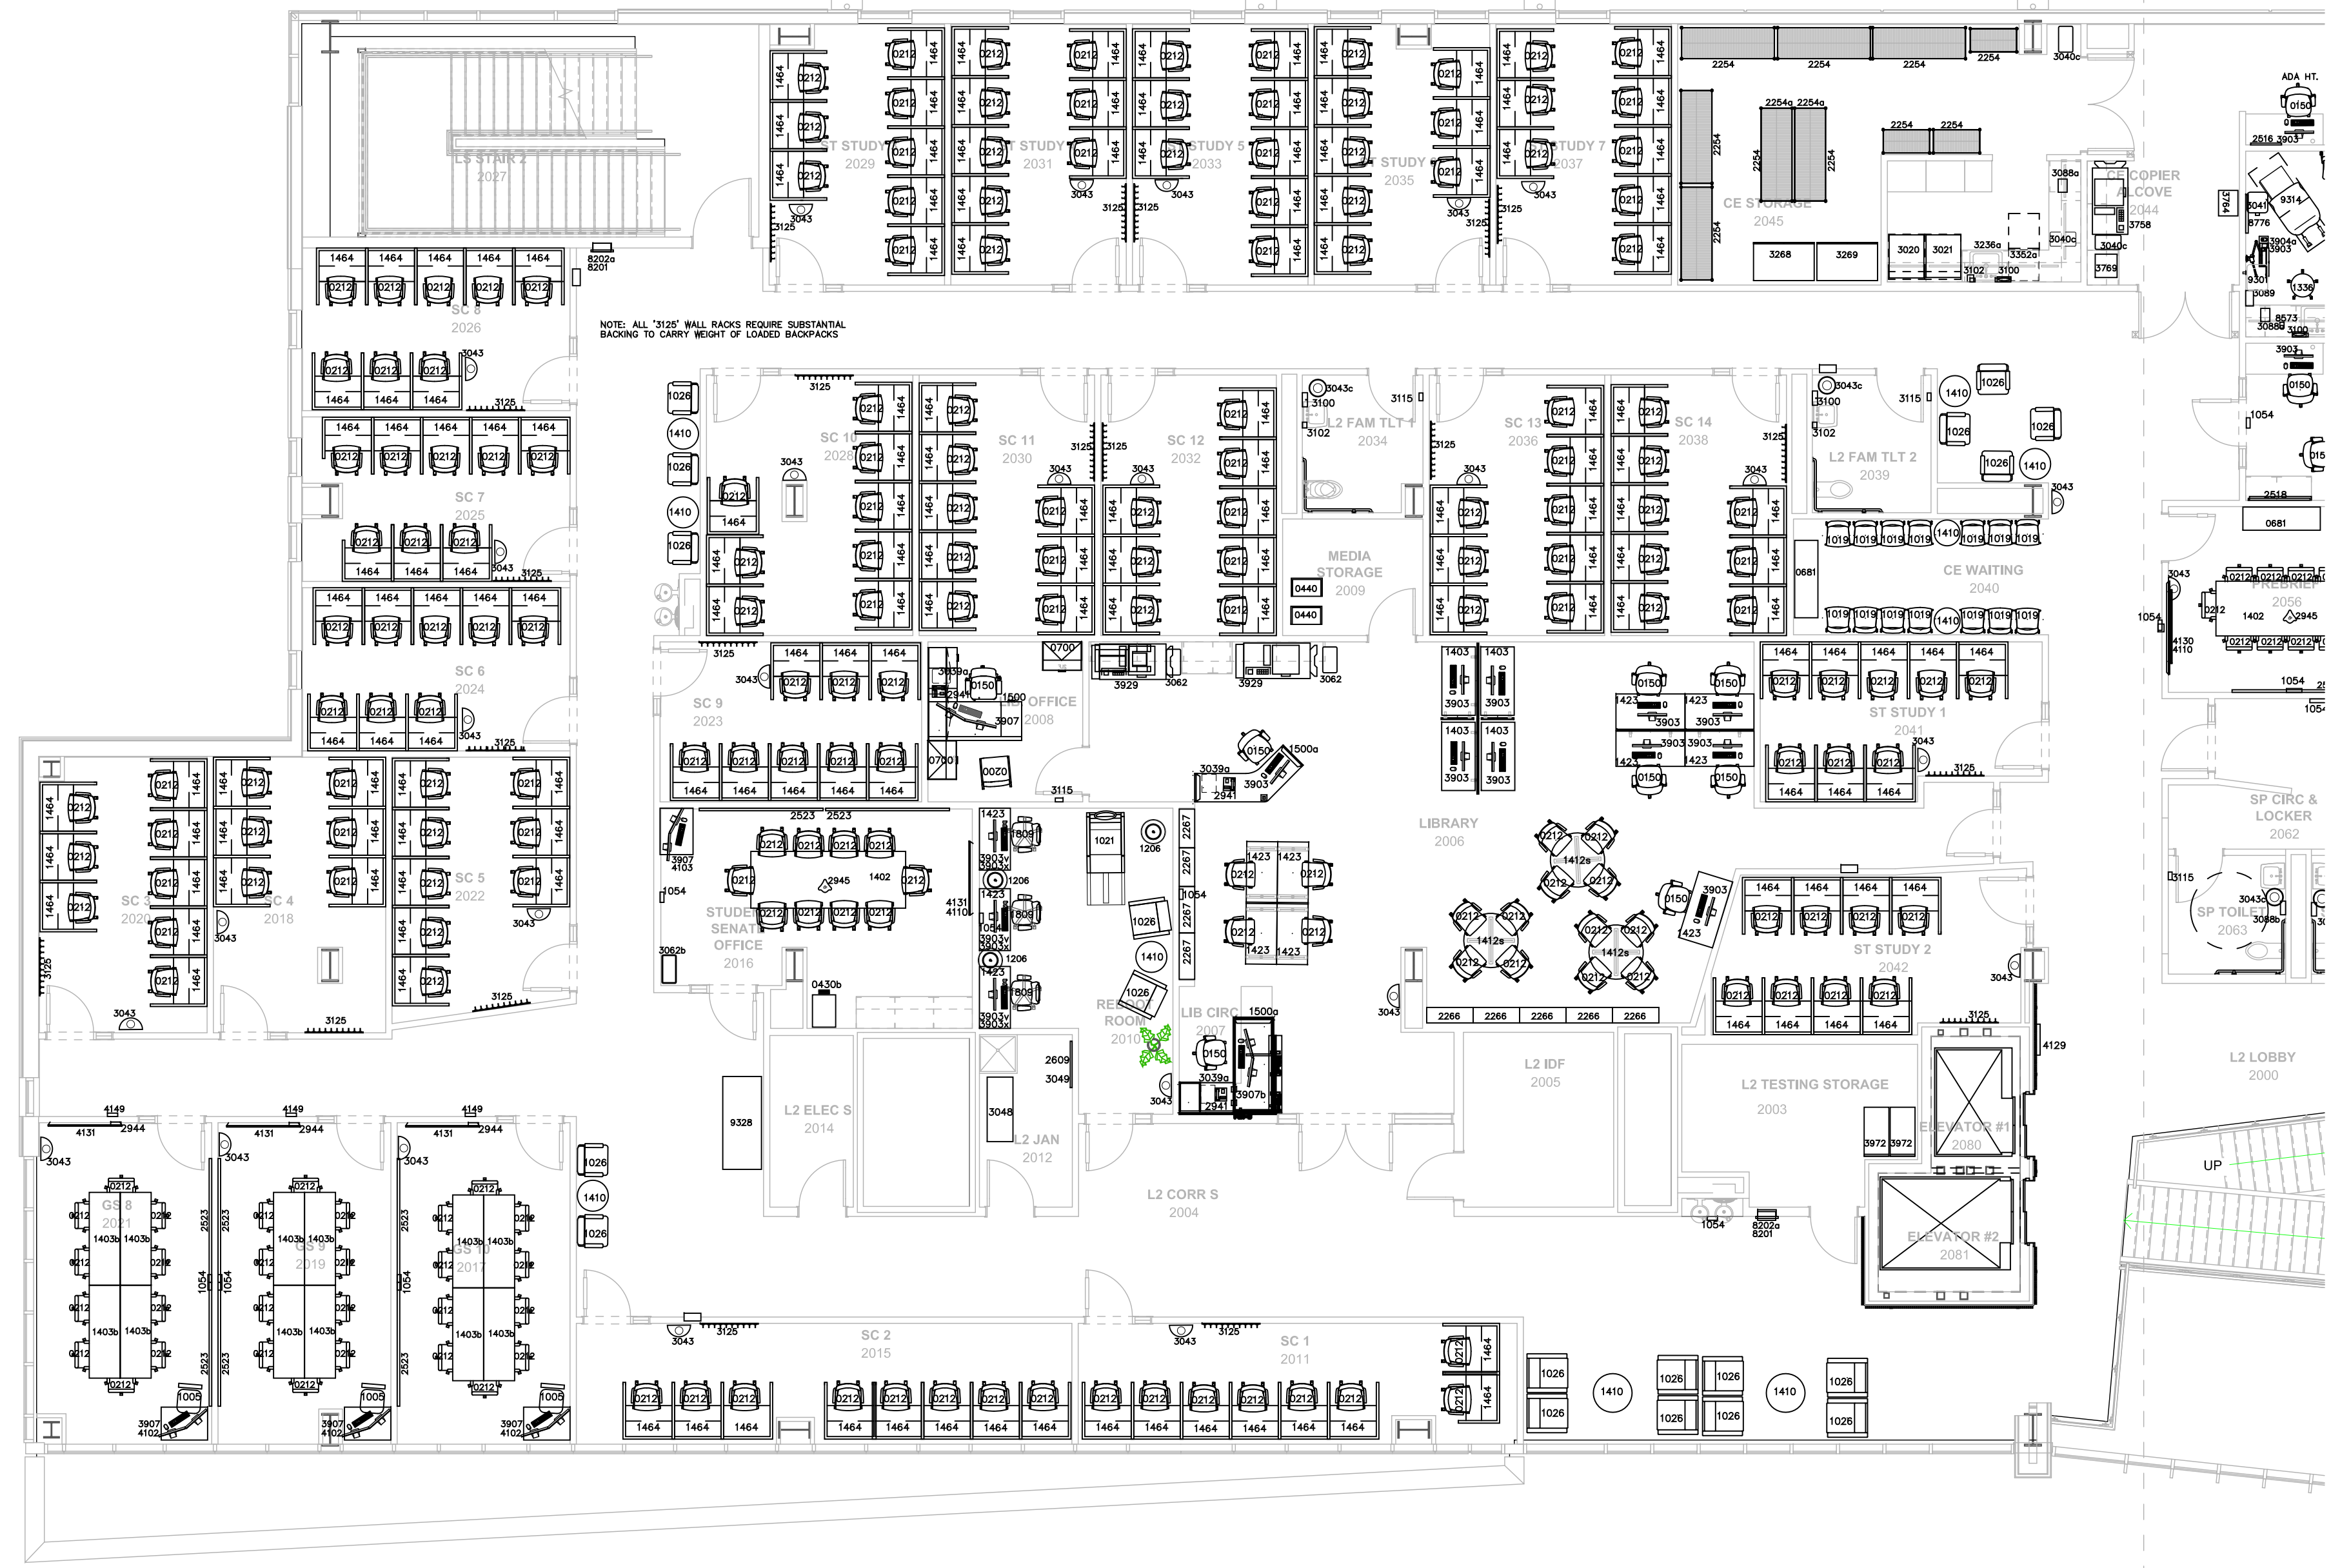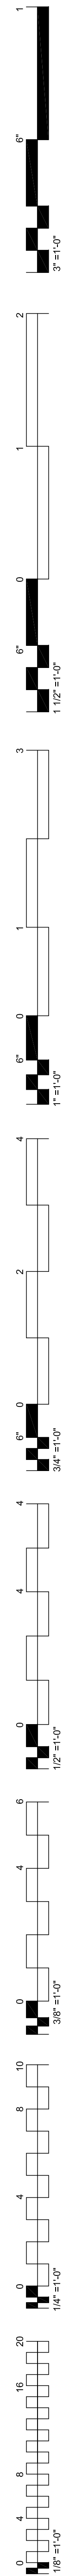

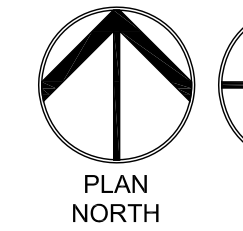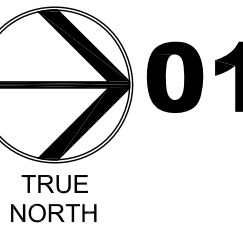

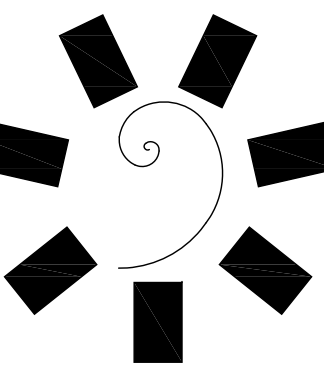01 FLOOR PLAN LEVEL 02 SECTOR 02
 1/8" = 1'-0"



James R. Childers Architect, Inc.
 45 South 4th Street
 Fort Smith, AR 72901
 (479) 783-2480
 www.childersarchitect.com

PROFESSIONAL SEAL:

CONSULTANT LOGO:



Interior Logistics
 1316 E 35TH PLACE
 TULSA, OK 74105
 918.362.9120


CLIENT:



COLLEGE OF
Osteopathic Medicine
 AT THE CHEROKEE NATION
 TAHLEQUAH, OKLAHOMA



KEY PLAN:

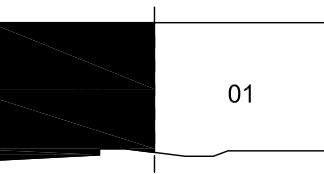

PROJECT PHASE:

CONSTRUCTION DOCUMENTS

REVISIONS




NO.	DESCRIPTION

DATE: 08-23-19 JOB NUMBER: 17-13

SHEET NUMBER:

EQ1.22

EQUIPMENT PLAN LEVEL 02 SECTOR 02

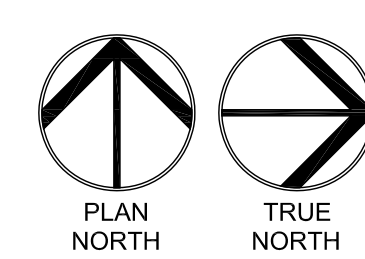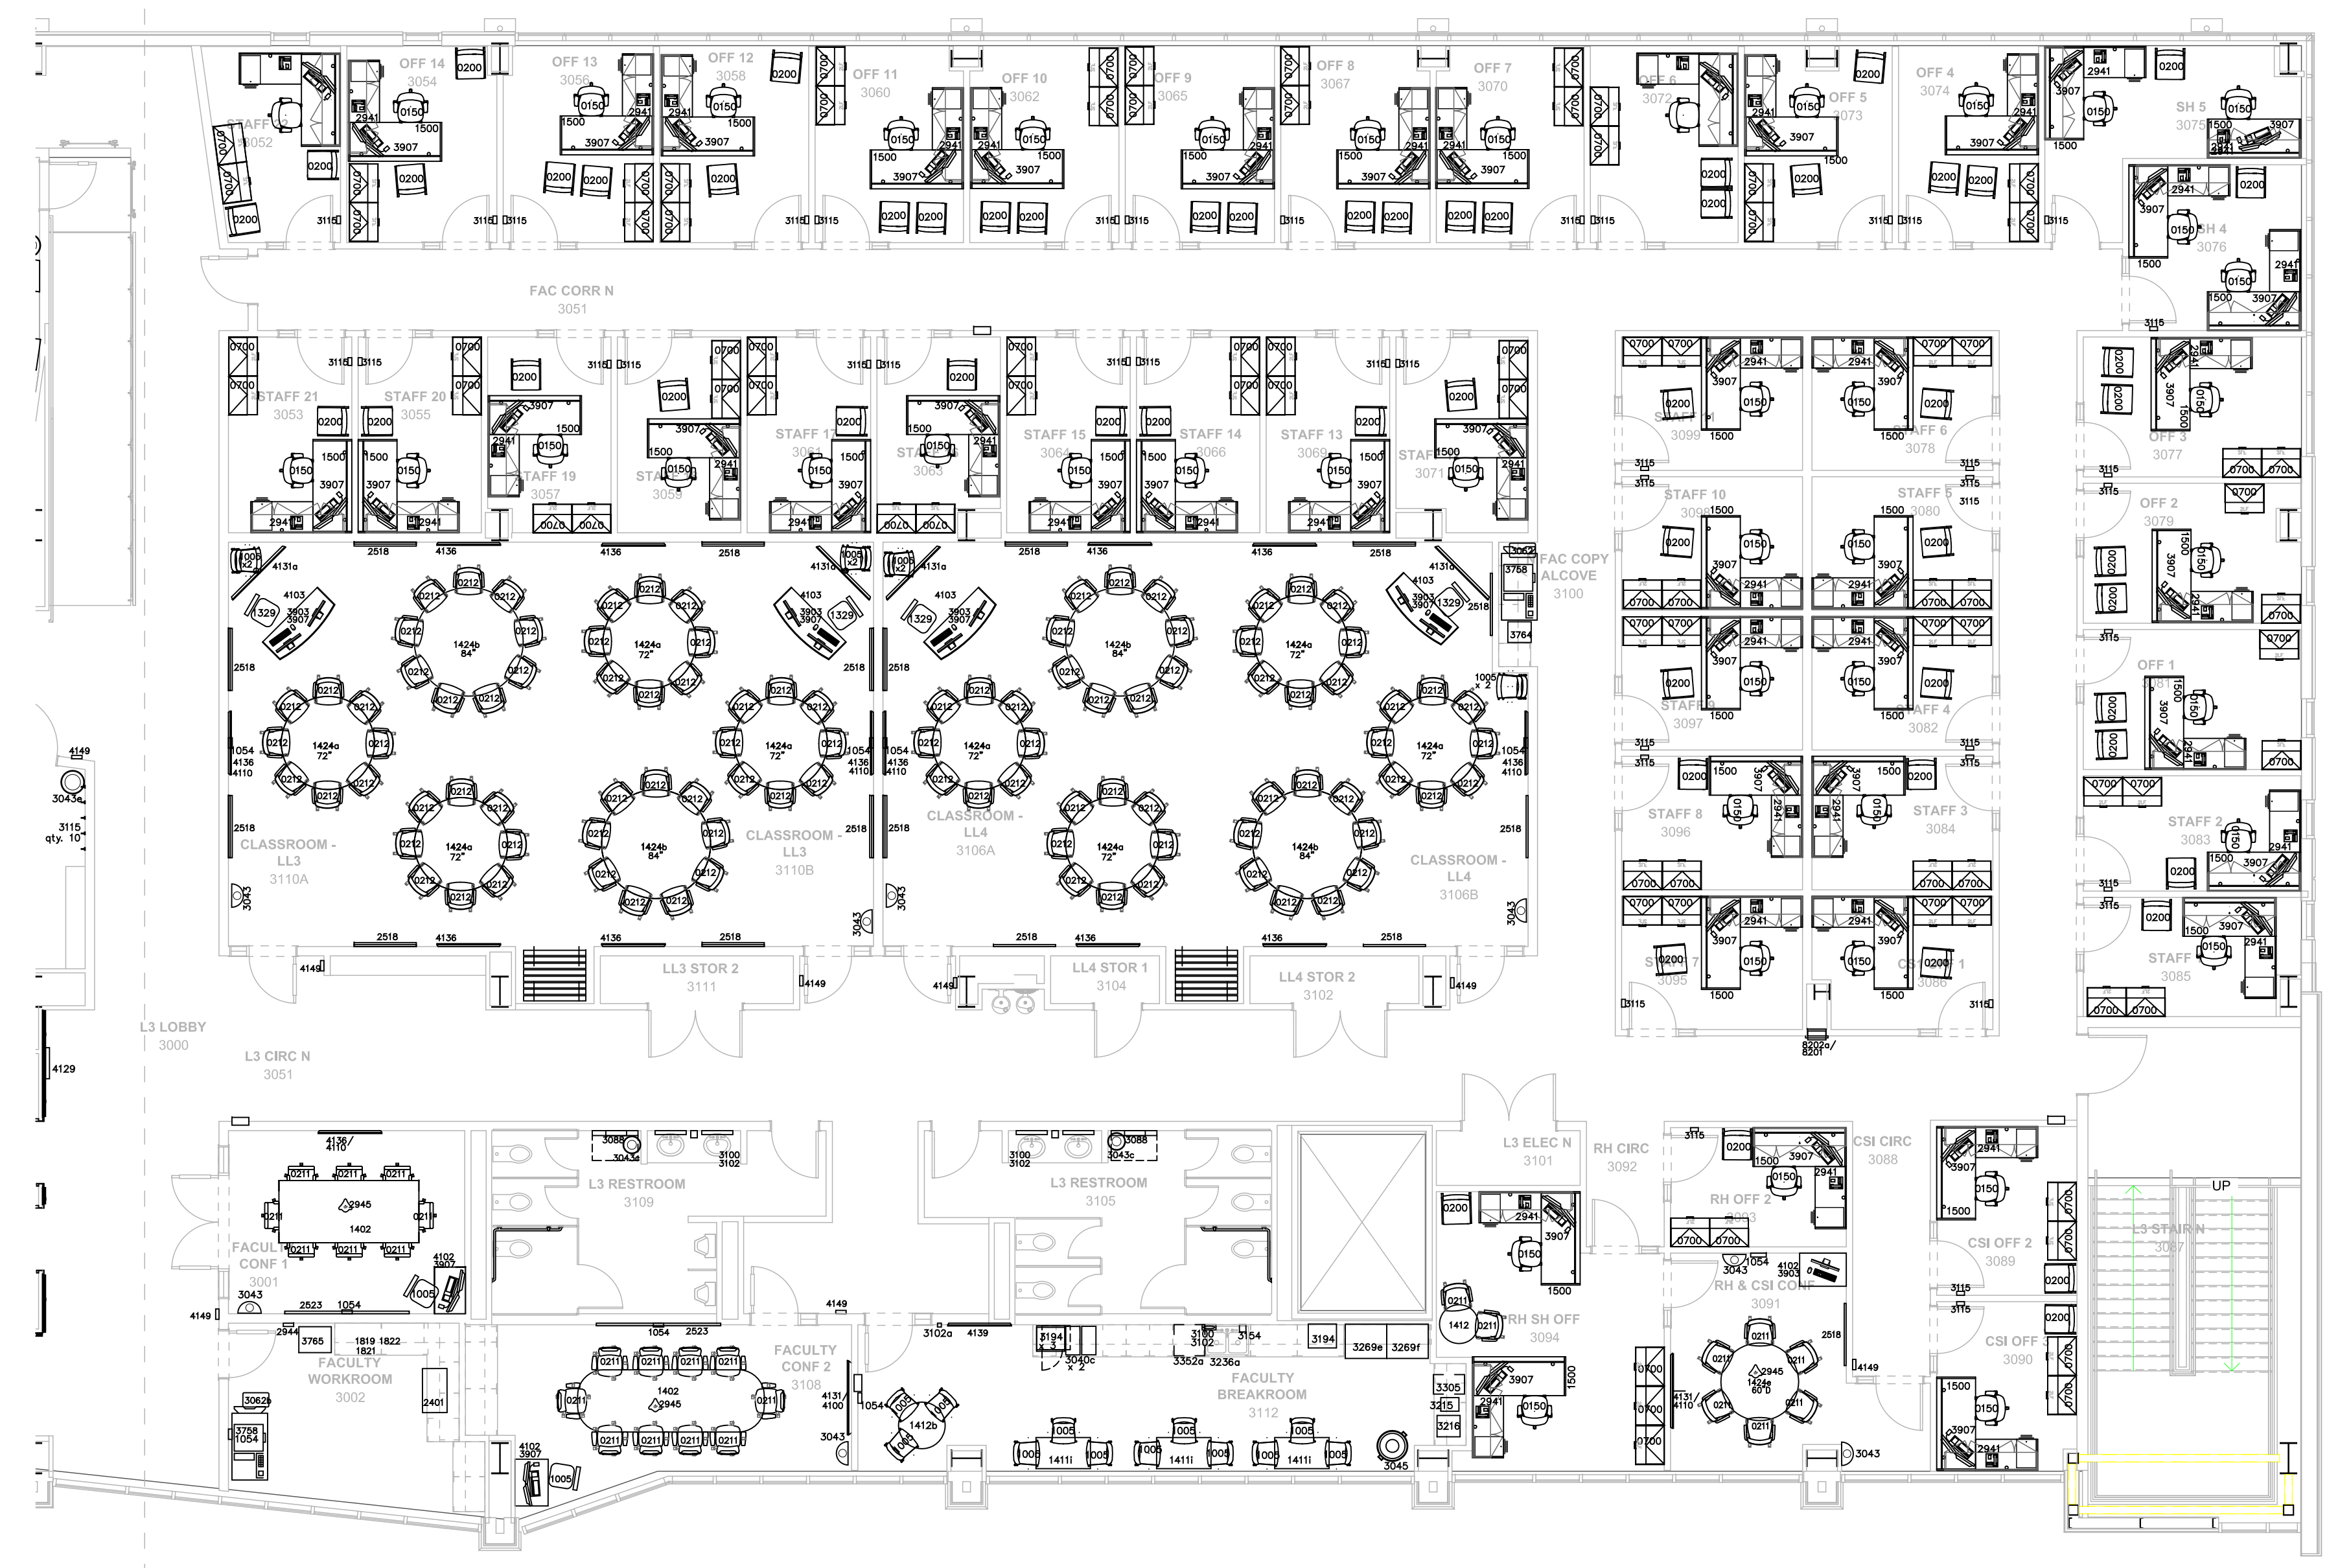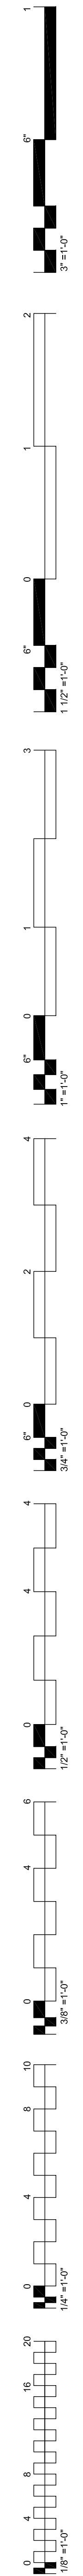


01 EQUIPMENT PLAN LEVEL 03 SECTOR 01
1/8" = 1'-0"

**James R. Childers
Architect, Inc.**
45 South 4th Street
Fort Smith, AR 72001
479-783-2460
www.childersarchitect.com


PROFESSIONAL SEAL:

CONSULTANT LOGO:

Interior Logistics
1316 E 35TH PLACE
TULSA, OK 74105
918.262.9129

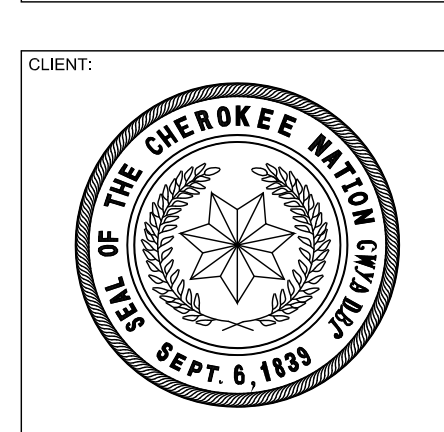

COLLEGE OF
Osteopathic Medicine
AT THE CHEROKEE NATION
TAHLEQUAH, OKLAHOMA

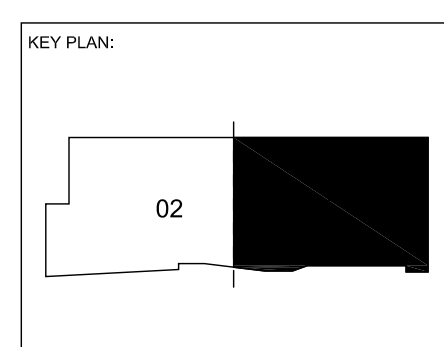

PROJECT PHASE:
CONSTRUCTION DOCUMENTS



REVISIONS



NO.	DATE	DESCRIPTION

DATE: 08-23-19 JOB NUMBER: 17-13

SHEET NUMBER:
EQ1.31



EQUIPMENT PLAN
LEVEL 03 SECTOR 01

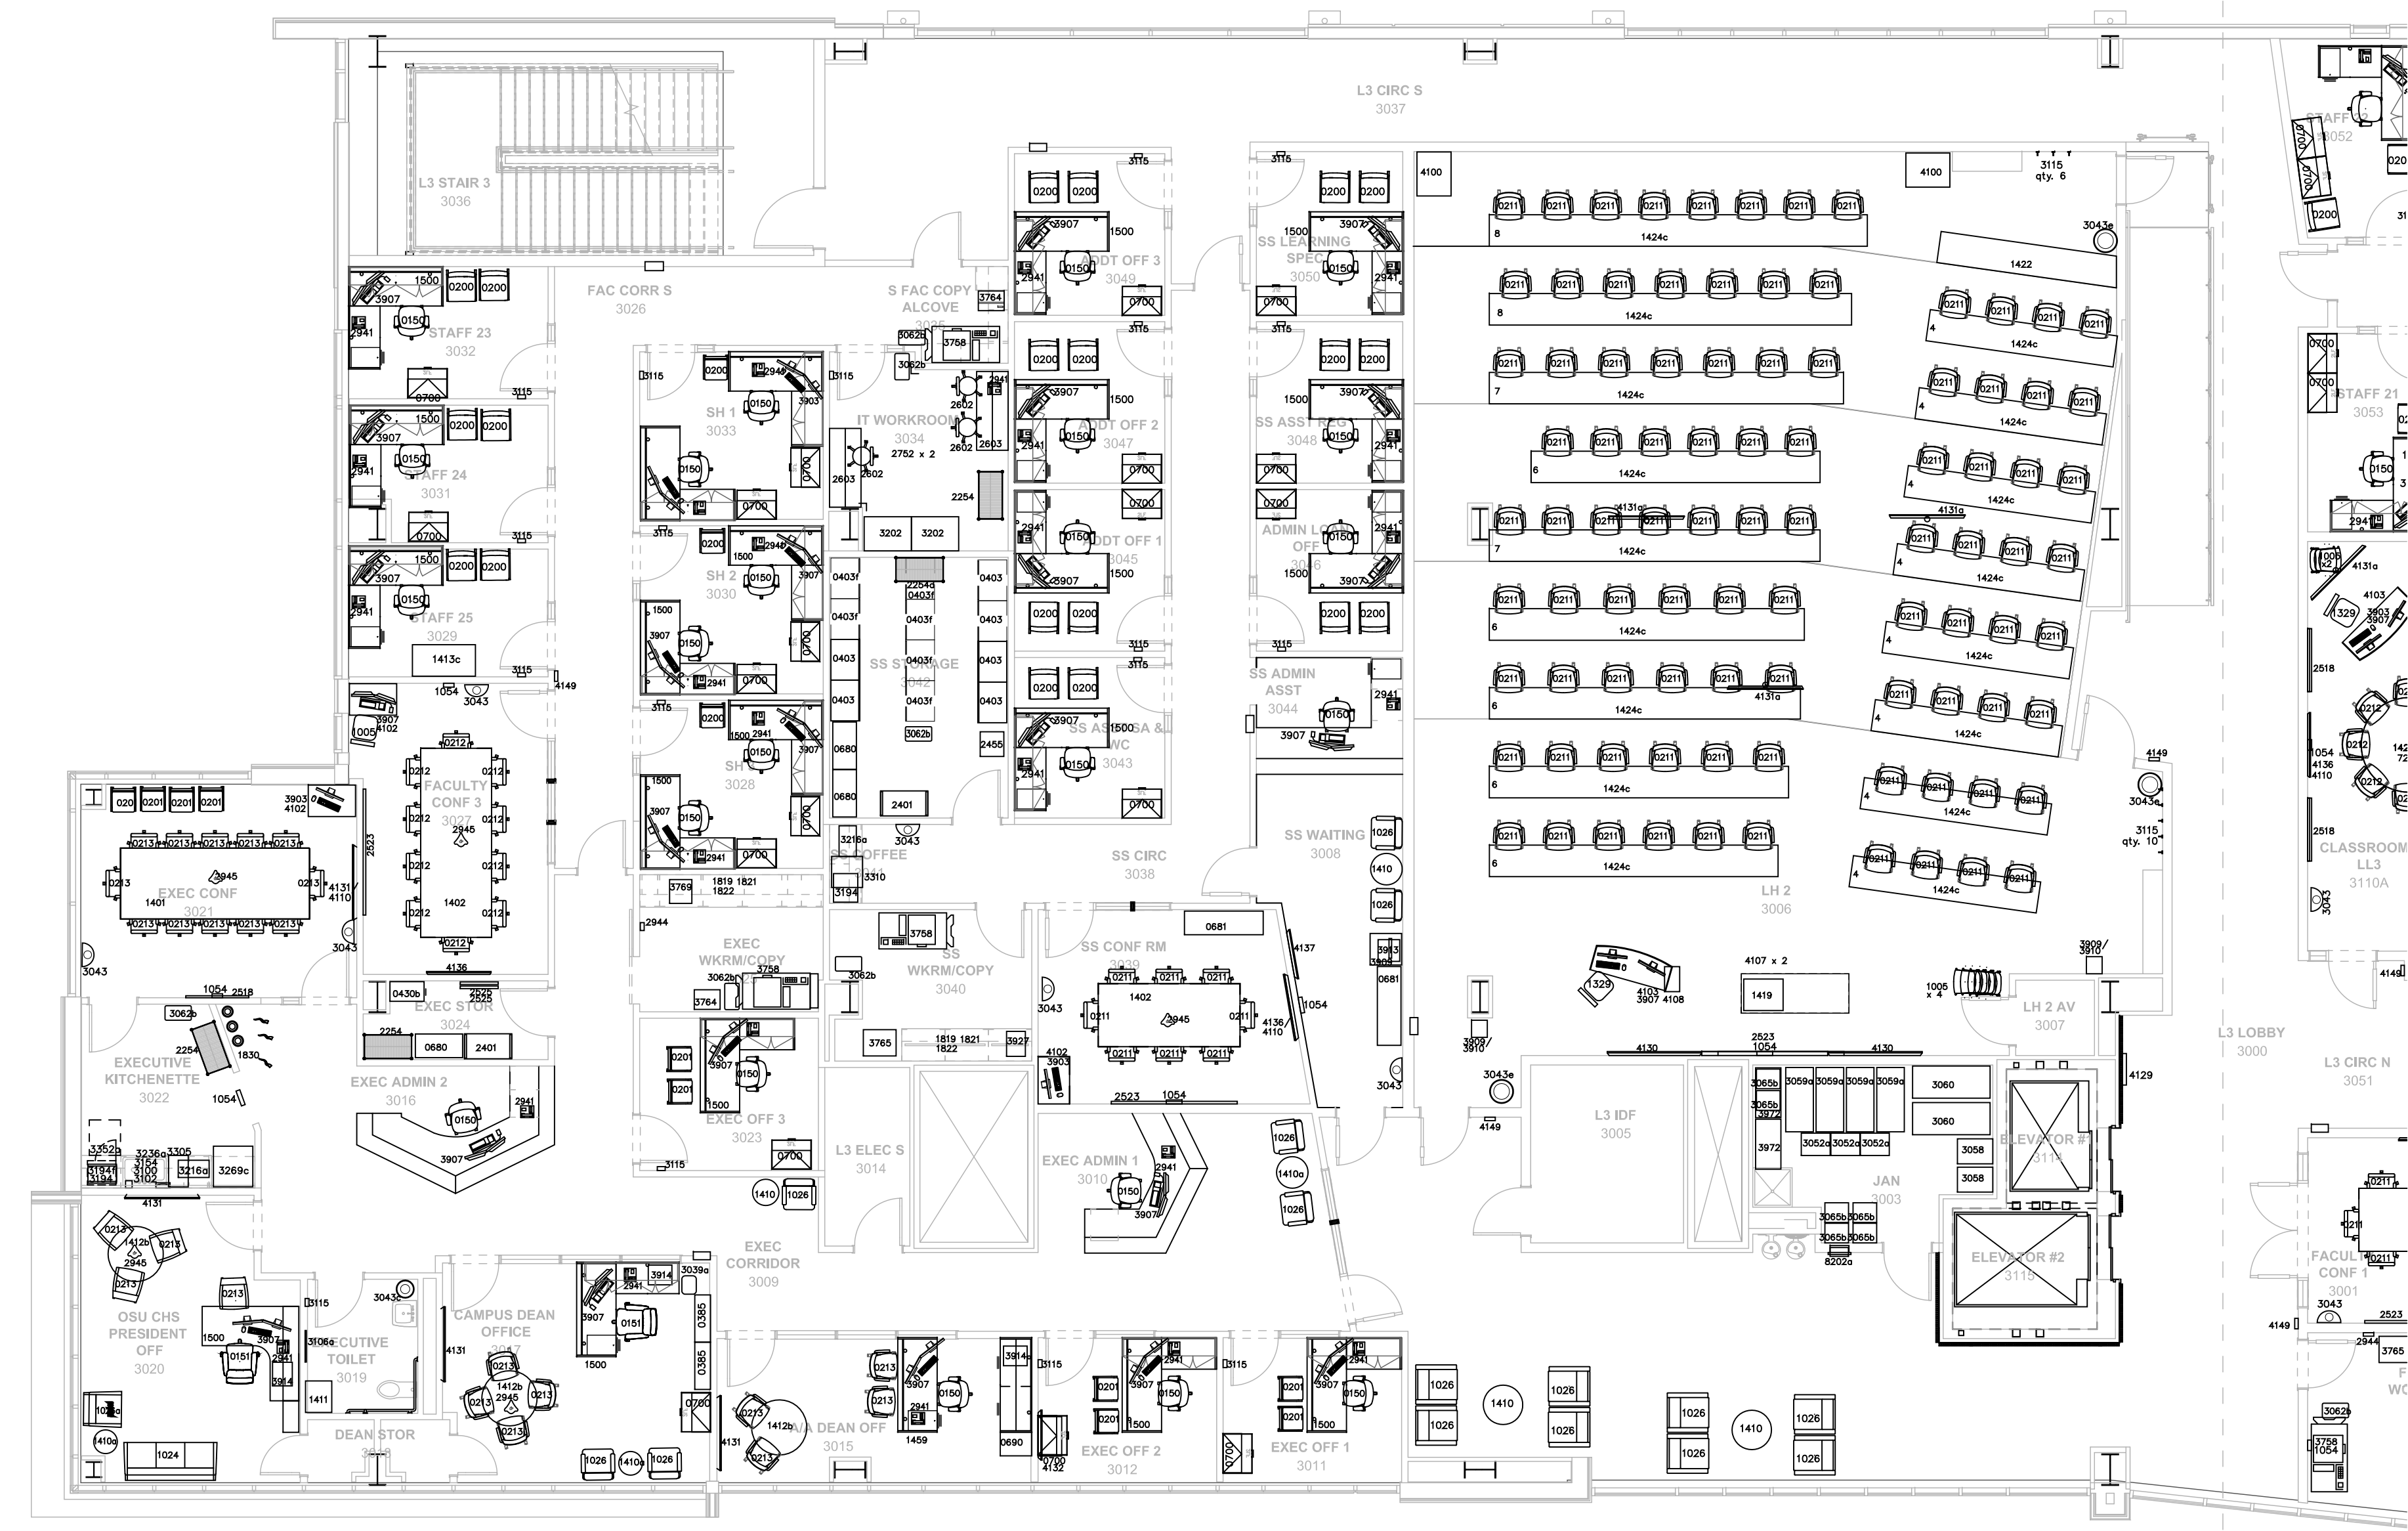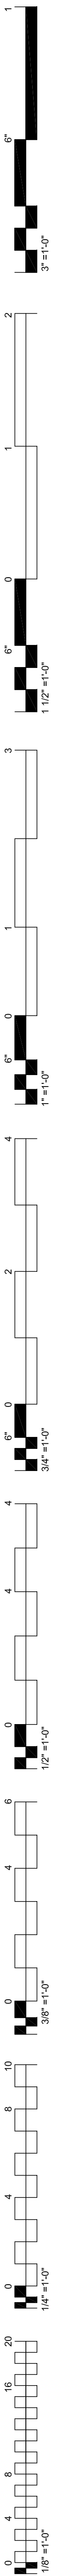

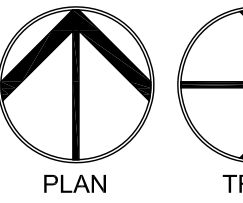

01 FLOOR PLAN LEVEL 03 SECTOR 02
 1/8" = 1'-0"

REVISIONS

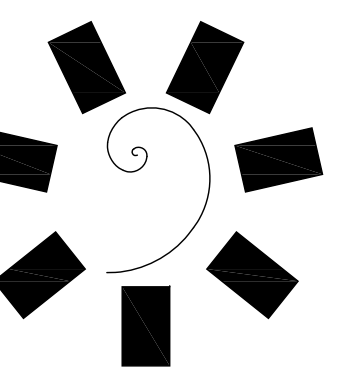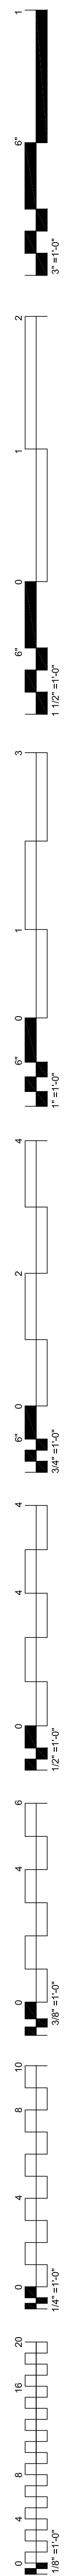NO.	DATE	DESCRIPTION




**James R. Childers
Architect, Inc.**
45 South 4th Street
Fort Smith, AR 72901
479-753-2480
www.childersarchitect.com

PROFESSIONAL SEAL:


CONSULTANT LOGO:

Interior Logistics
1316 E 30TH PLACE
TULSA, OK 74115
918.382.9120

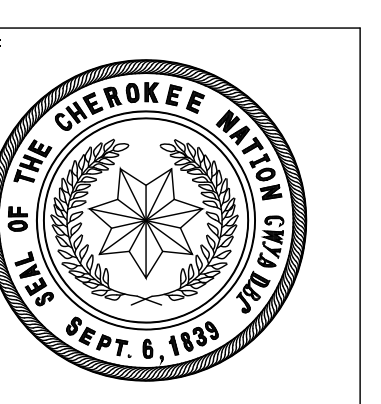

COLLEGE OF
Osteopathic Medicine
AT THE CHEROKEE NATION
TAHLEQUAH, OKLAHOMA



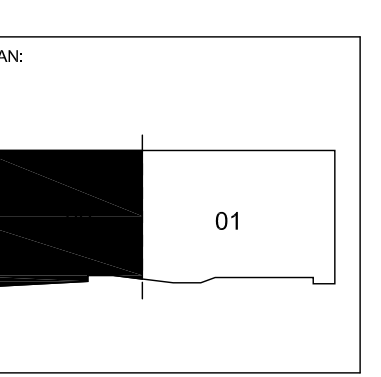


PROJECT PHASE:
95% CONSTRUCTION DOCUMENTS

REVISIONS	


DATE: 07-26-19 JOB NUMBER: 17-13

SHEET NUMBER:
EQ2.00


EQUIPMENT-
CLINICAL EXAM
INTERIOR ELEVATIONS

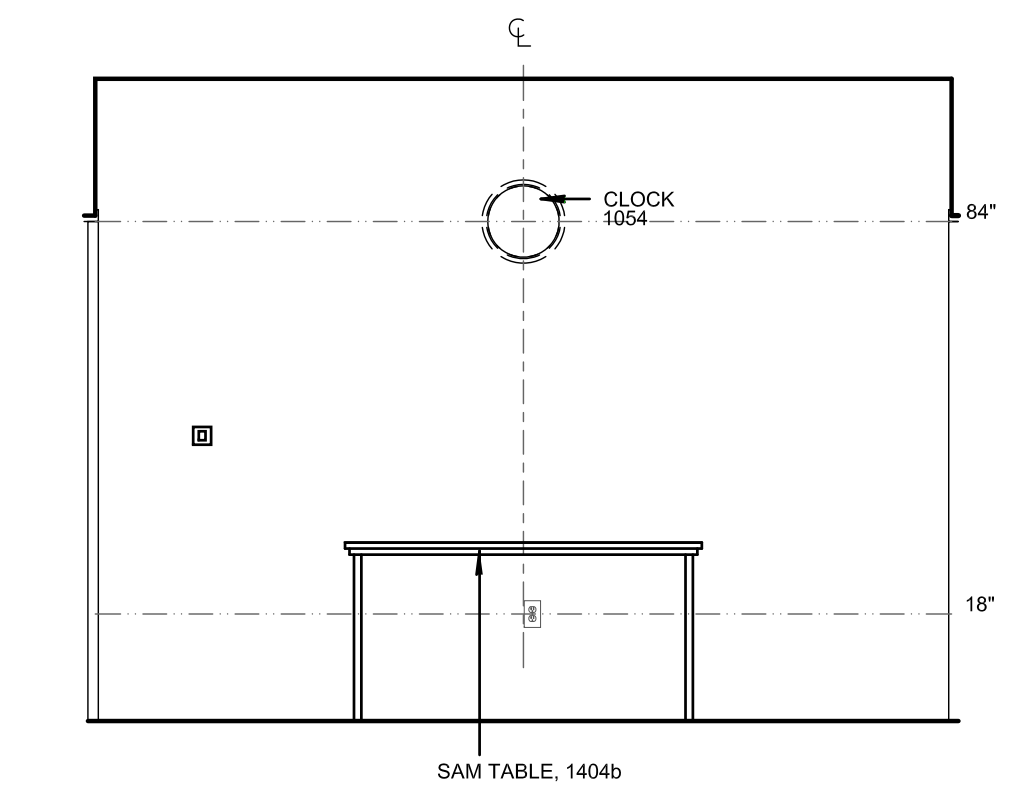


04 CLINICAL EXAM- TYP. EXAM NORTH
3/8" = 1'-0"

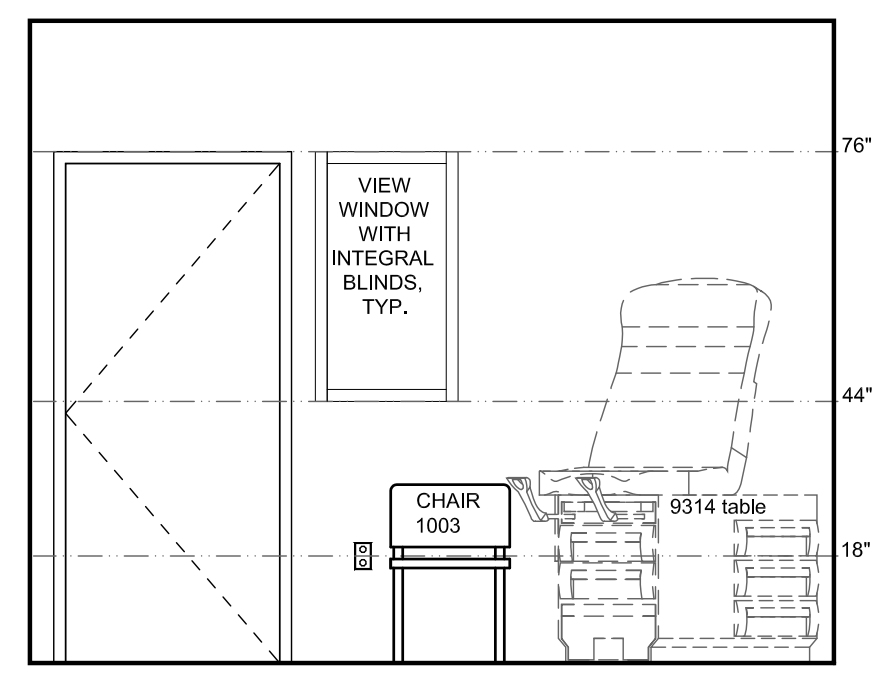


03 CLINICAL EXAM- TYP. EXAM EAST
3/8" = 1'-0"

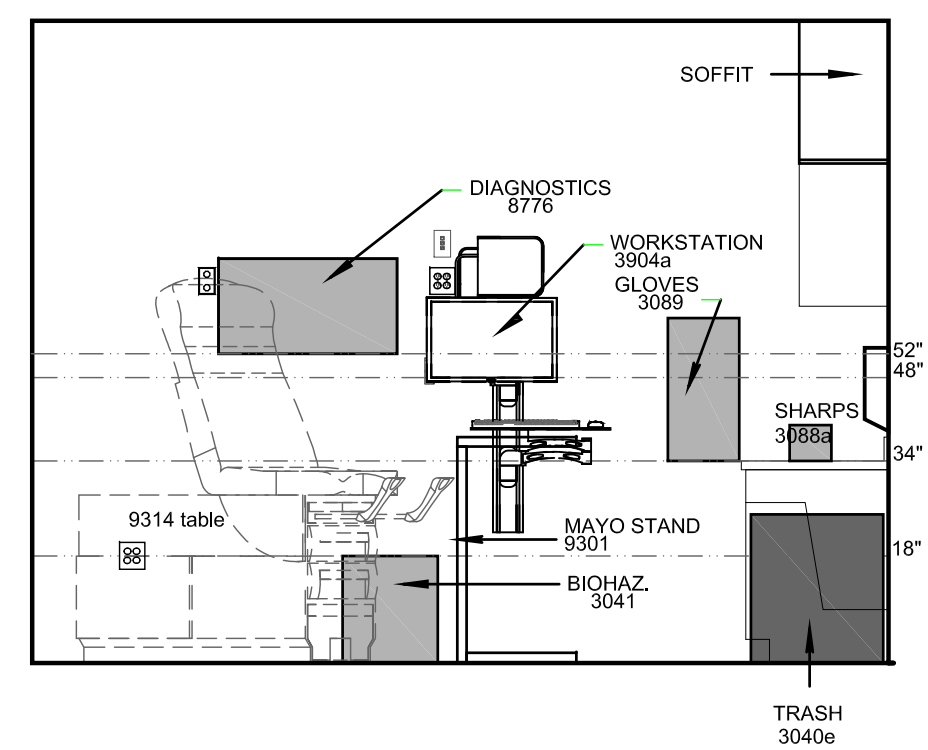

02 CLINICAL EXAM- TYP. EXAM SOUTH
3/8" = 1'-0"

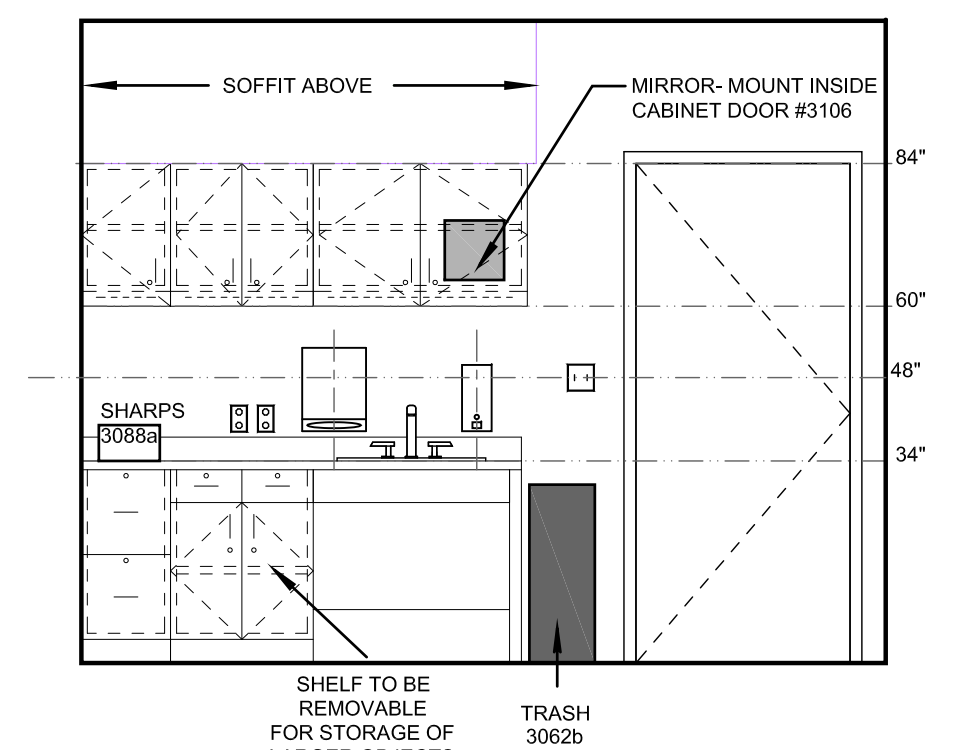

01 CLINICAL EXAM- TYP. EXAM WEST
3/8" = 1'-0"

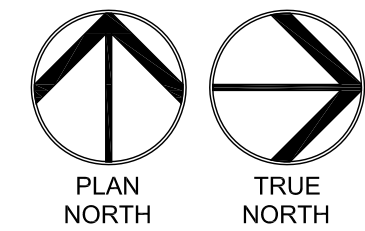

CLINICAL EXAM ROOM EQUIPMENT
3/8" = 1'-0"