


Scanned from my iPhone

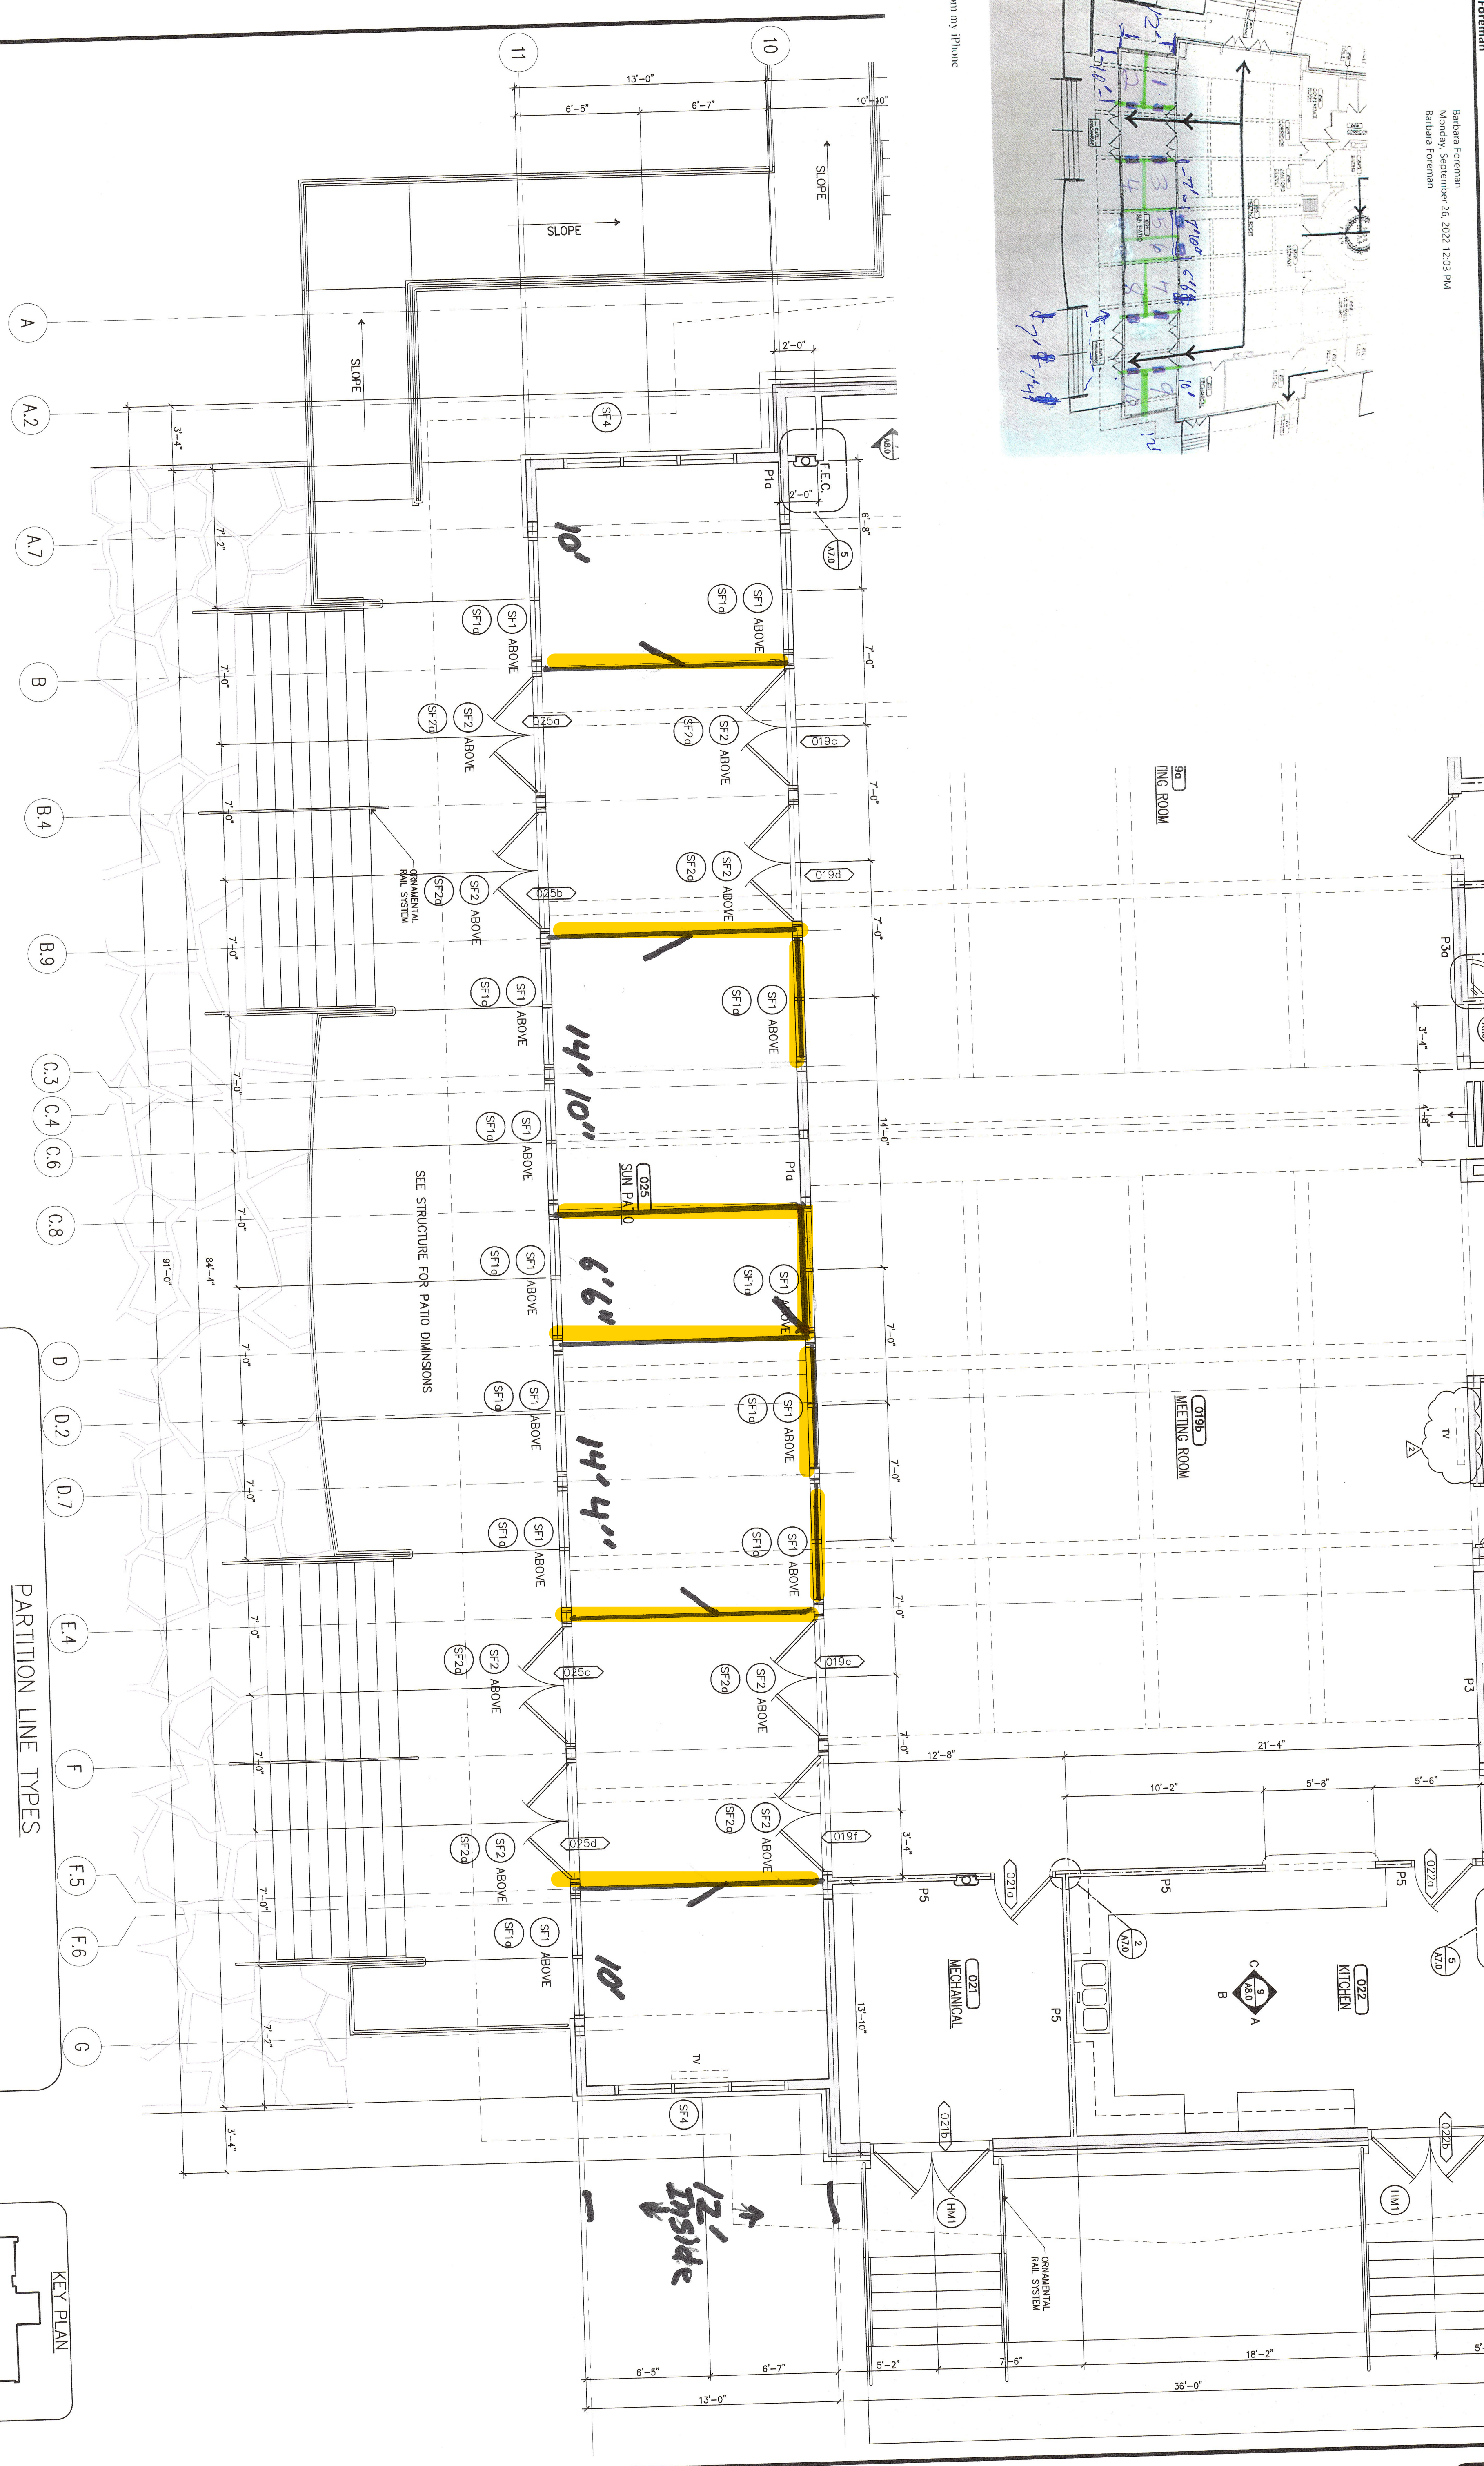


ENLARGED FLOOR PLAN
 SCALE: 1/4" = 1'-0"


PARTITION LINE TYPES

	TYPICAL PARTITION (P1 / P1a)		1 HOUR SIP PANEL FIRE PARTITION (P3a)
	1 HOUR FIRE PARTITION ASSEMBLY (F2)		1 HOUR FIRE / SOUND PARTITION ASSEMBLY (P5 / P5a)
	SIP PANEL PARTITION (P3)		SOUND PARTITION ASSEMBLY (P8 / P8a / P8b)

- GENERAL NOTES:**
1. ALL INTERIOR WALLS ARE P1 U.O.N. ON FLOOR PLANS.
 2. ALL EXTERIOR WALLS ARE P3 U.O.N. ON FLOOR PLANS.

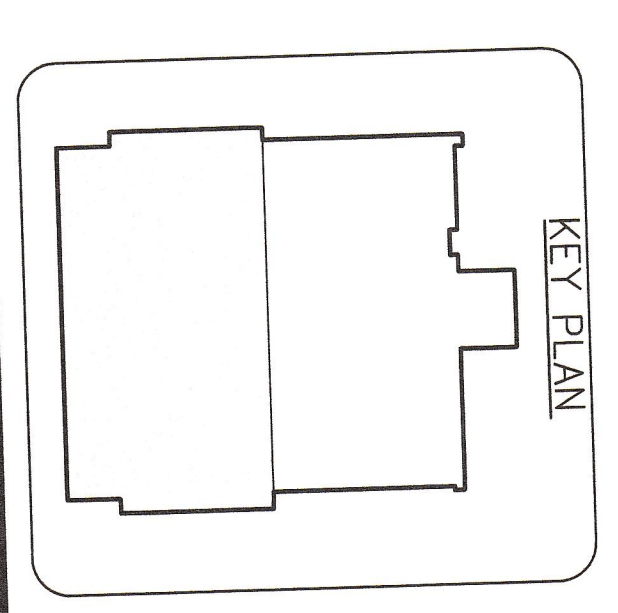

CHEROKEE NATION
VETERAN'S CENTER
 TAHLEQUAH OKLAHOMA

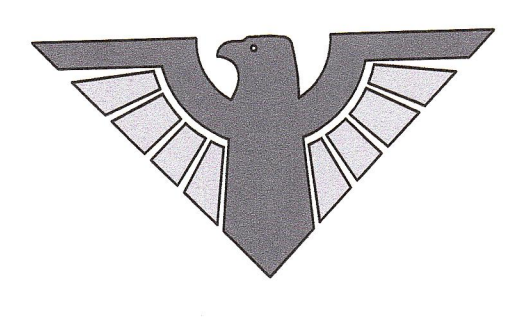

James R. Childers Architect, Inc.
 314/316 Lexington Avenue
 Telephone: (479) 783-2480
 Fort Smith, AR 72901
 www.childersarchitect.com

Revisions

1	07/20/2021	RM #14
2	7/26/2023	RM 12

Contents
 ENLARGED FLOOR PLAN

Project Number	07-15-1
Date	05-06-09
Sheet Number	A1.2

VeT's