



1 SOUTH ELEVATION
SCALE: 3/8" = 1'-0"

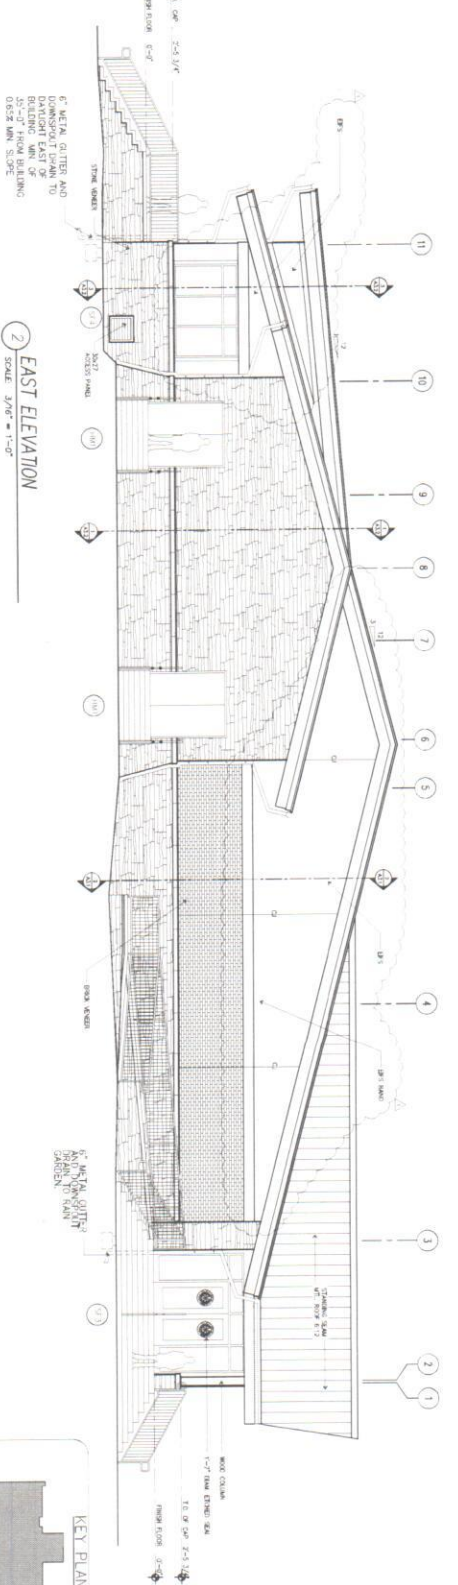

2 EAST ELEVATION
SCALE: 3/8" = 1'-0"

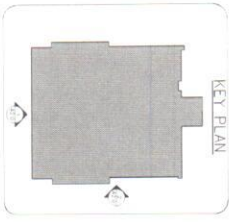


Project Number	07-15.1
Date	05-06-09
Sheet Number	A2.0




CHEROKEE NATION
VETERANS CENTER
 TAHLEQUAH OKLAHOMA

James R. Childers
Architect, Inc.
 314 316 Lexington Avenue
 Fort Smith, AR 72901
 Telephone: (479) 783-2480
 www.childersarchitect.com




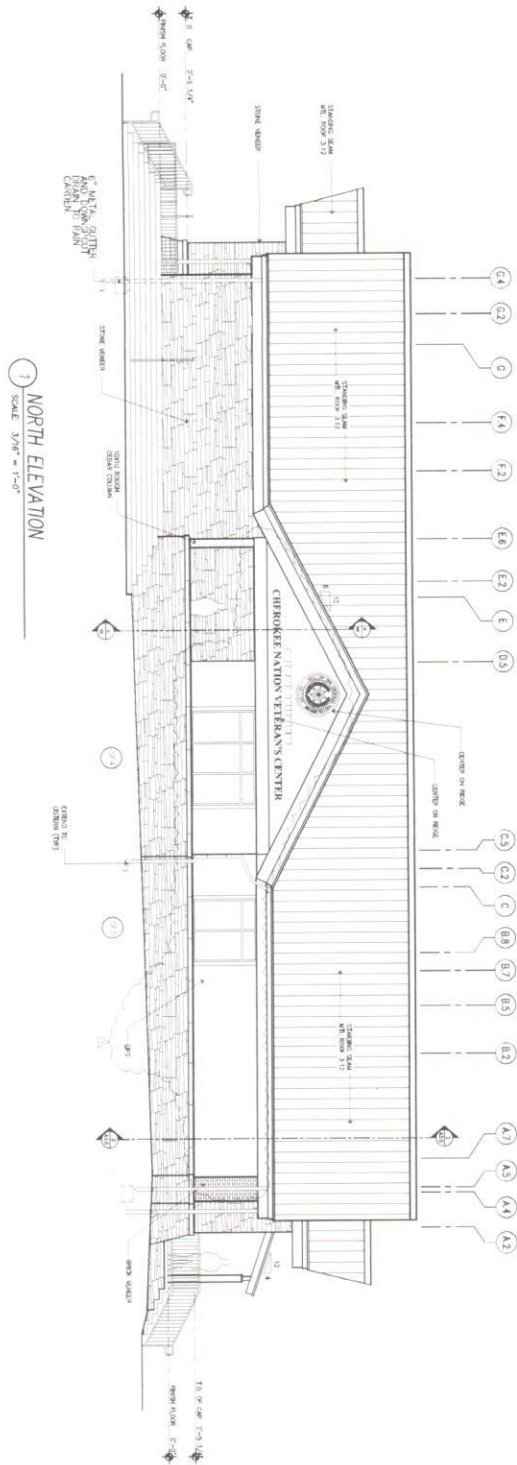

1 NORTH ELEVATION
SCALE 1/8" = 1'-0"

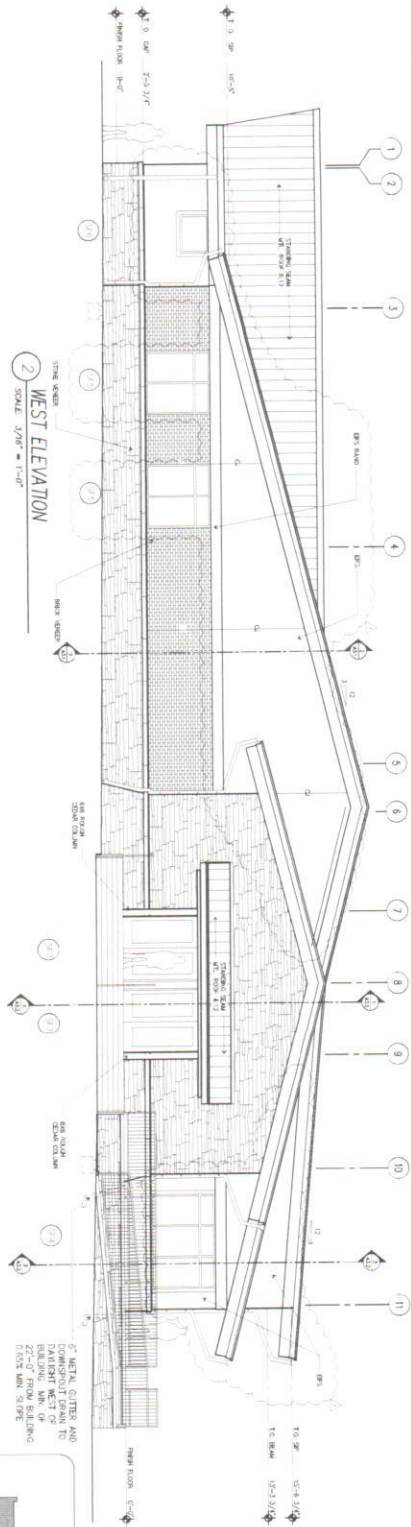

2 WEST ELEVATION
SCALE 1/8" = 1'-0"

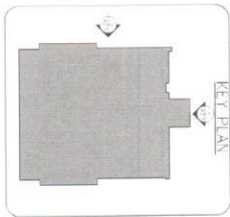

57 METAL GUTTERS AND
DOWNSPUTS TO
DRAINAGE. MAX. OF
2755 G.P.M. TO BE
INSTALLED IN 1992.



James R. Childers
Architect, Inc.
314-316 Lexington Avenue
Fort Smith, AR 72801
Telephone: (479) 783-2480
www.childersarchitect.com



CHEROKEE NATION
VETERANS CENTER
TAHLEQUAH OKLAHOMA

Contract ELEVATIONS
Revised 1-18-92 (REVISED)
Project Number 07-1511
Date 05-06-89
Sheet Number A2.1