
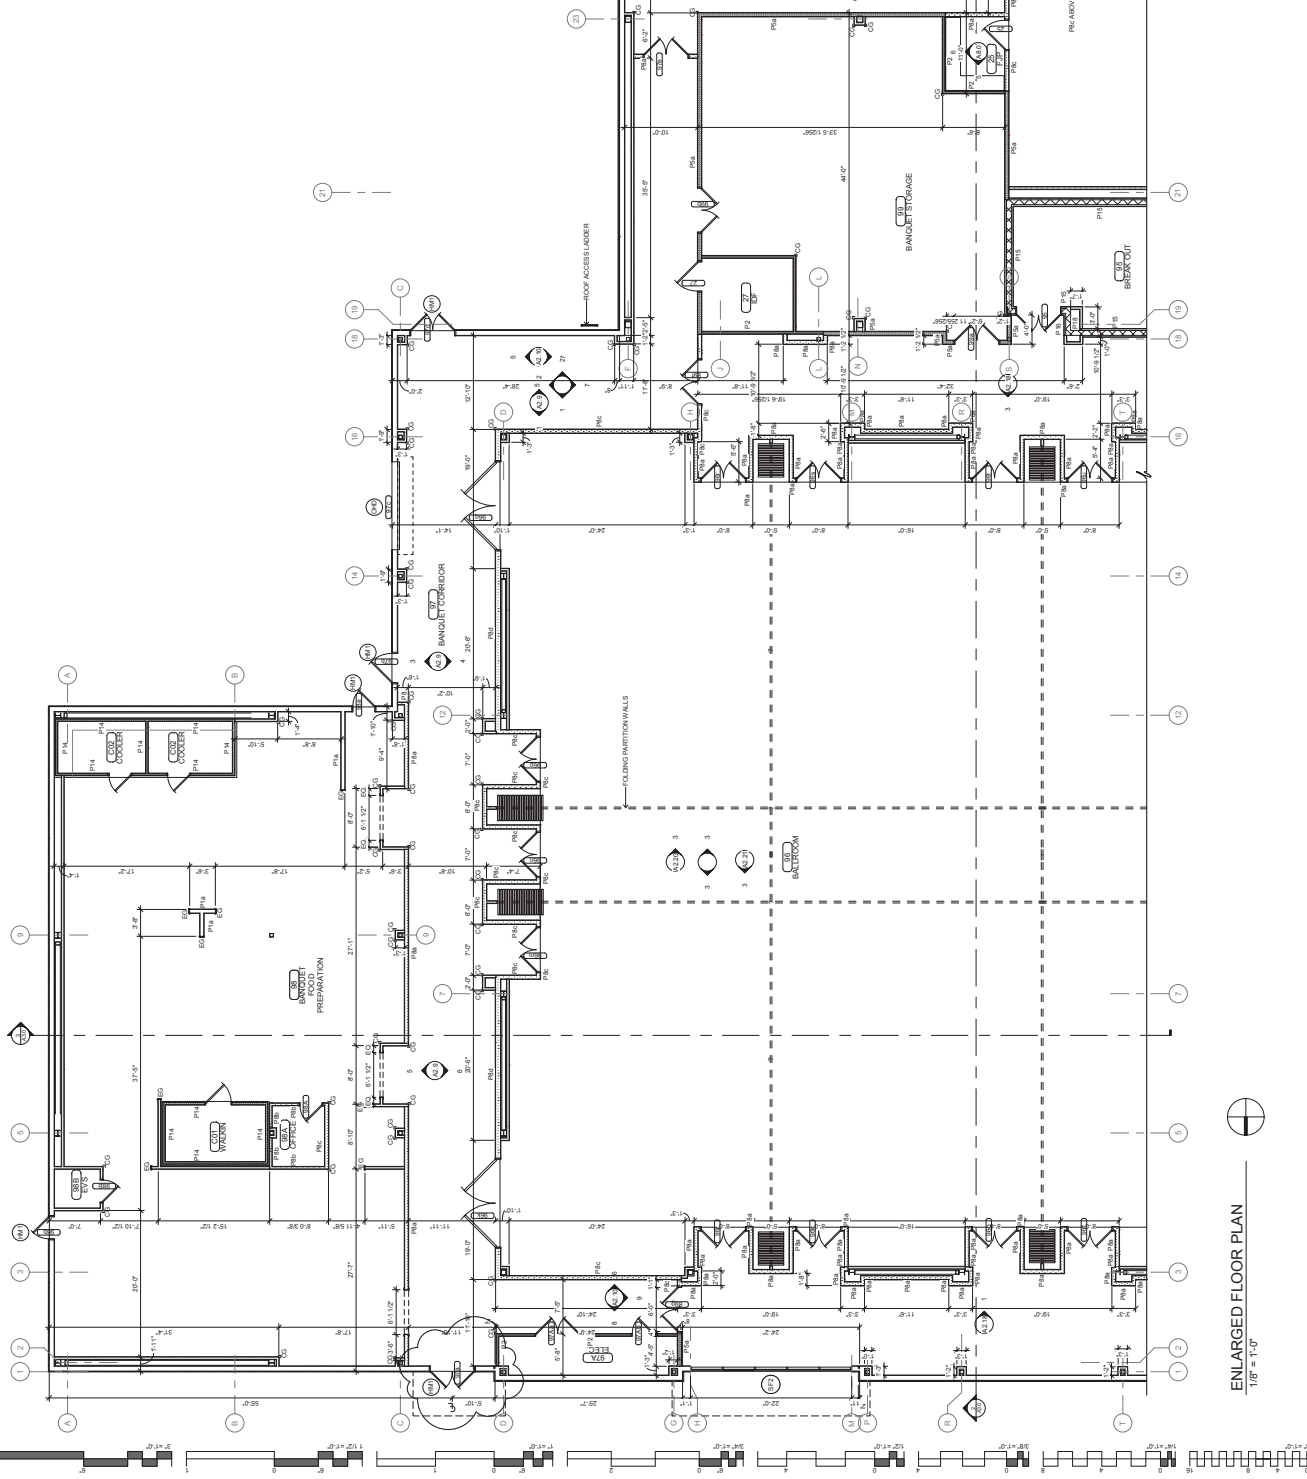


**PARTITION TYPES**

STANDARD PARTITION (P17/P18)	1 HOUR FIRE BARRIER (SOUND PARTITION) (P17/P18)	1 HOUR FIRE BARRIER (SOUND PARTITION) (P17/P18)	SECURITY GLAZED PARTITION (P17/P18)
COOLER (P17/P18)	GLAZED PARTITION (P17/P18)	GLAZED PARTITION (P17/P18)	GLAZED PARTITION (P17/P18)
GLAZED PARTITION (P17/P18)	GLAZED PARTITION (P17/P18)	GLAZED PARTITION (P17/P18)	GLAZED PARTITION (P17/P18)
GLAZED PARTITION (P17/P18)	GLAZED PARTITION (P17/P18)	GLAZED PARTITION (P17/P18)	GLAZED PARTITION (P17/P18)
NOTE: ALL PARTITIONS ARE TYPE P17 AND P18.

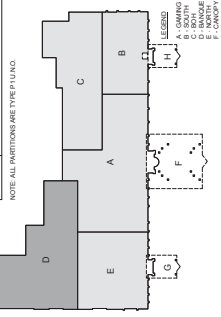


ENLARGED FLOOR PLAN  
1/8" = 1'-0"





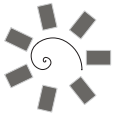

James R. Childers  
Architect, Inc.  
100 South Main Street  
PO Box 1337901  
Tulsa, Oklahoma 74113  
www.jrchilders.com

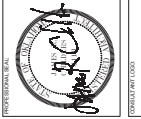


CHEROKEE NATION ENTERTAINMENT  
TALEQUAH CASINO  
TALEQUAH, OKLAHOMA

PROJECT NAME: BID PACKAGE 5

1	MECHANICAL
2	ELECTRICAL
3	PLUMBING
4	CONCRETE
5	STRUCTURAL
6	GENERAL CONTRACTOR
7	MECHANICAL
8	ELECTRICAL
9	PLUMBING
10	CONCRETE
11	STRUCTURAL
12	GENERAL CONTRACTOR


DATE: 06/23/17  
DRAWING NO.: 17-06  
SCALE: A4.0  
PROJECT: ROOF PLAN

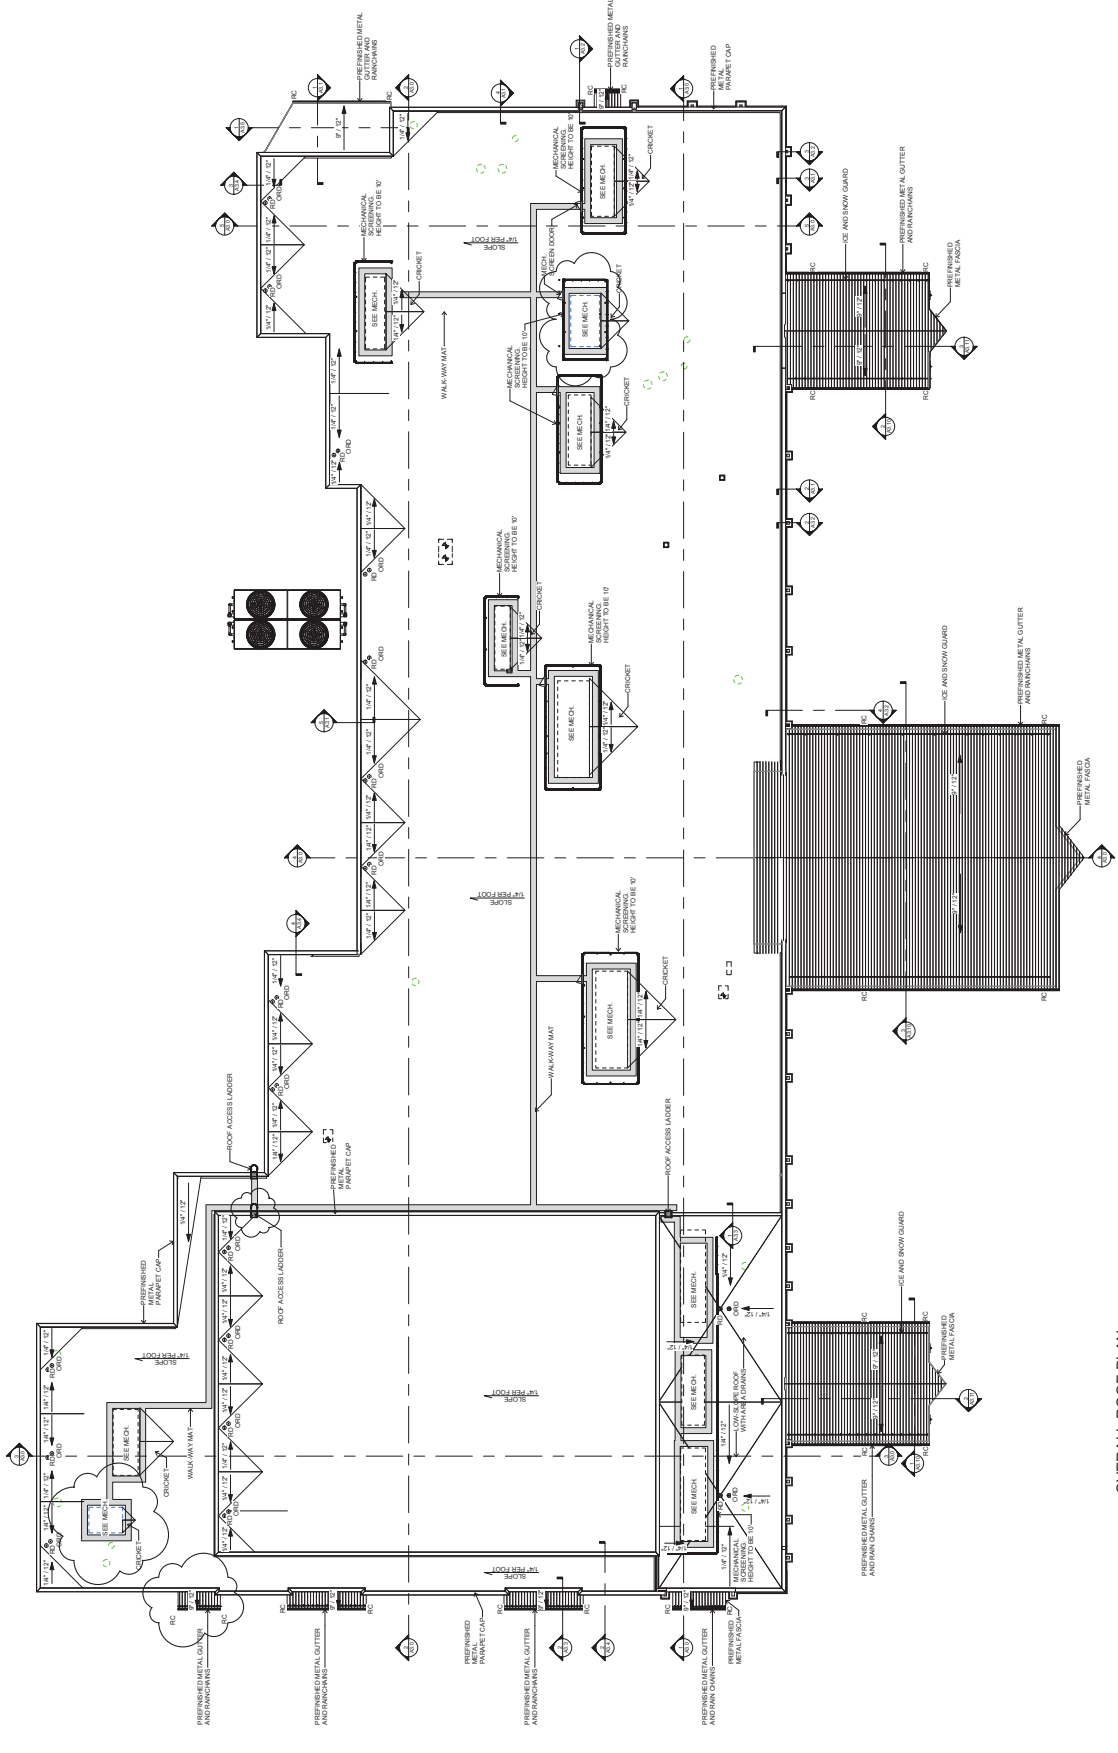

1 OVERALL ROOF PLAN  
1" = 20'-0"





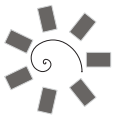

James R. Childers  
Architect, Inc.  
100 South Main Street  
PO Box 100  
Tahlequah, AR 72961  
www.jrchilders.com



CONTRACT NO. 0000




CHEROKEE NATION ENTERTAINMENT  
TAHLEQUAH CASINO  
TAHLEQUAH, OKLAHOMA

PROJECT NAME: BID PACKAGE 5

1. GENERAL NOTES
2. MATERIALS
3. FINISHES
4. SCHEDULES
5. SPECIFICATIONS
6. DETAILS
7. ERECTION
8. PAINTS
9. OTHER
10. SUPPLEMENTALS

DATE: 05/03/19  
DRAWING NO.: 17-06  
PROJECT NO.: AG.10


OVERALL REFLECTED CEILING PLAN

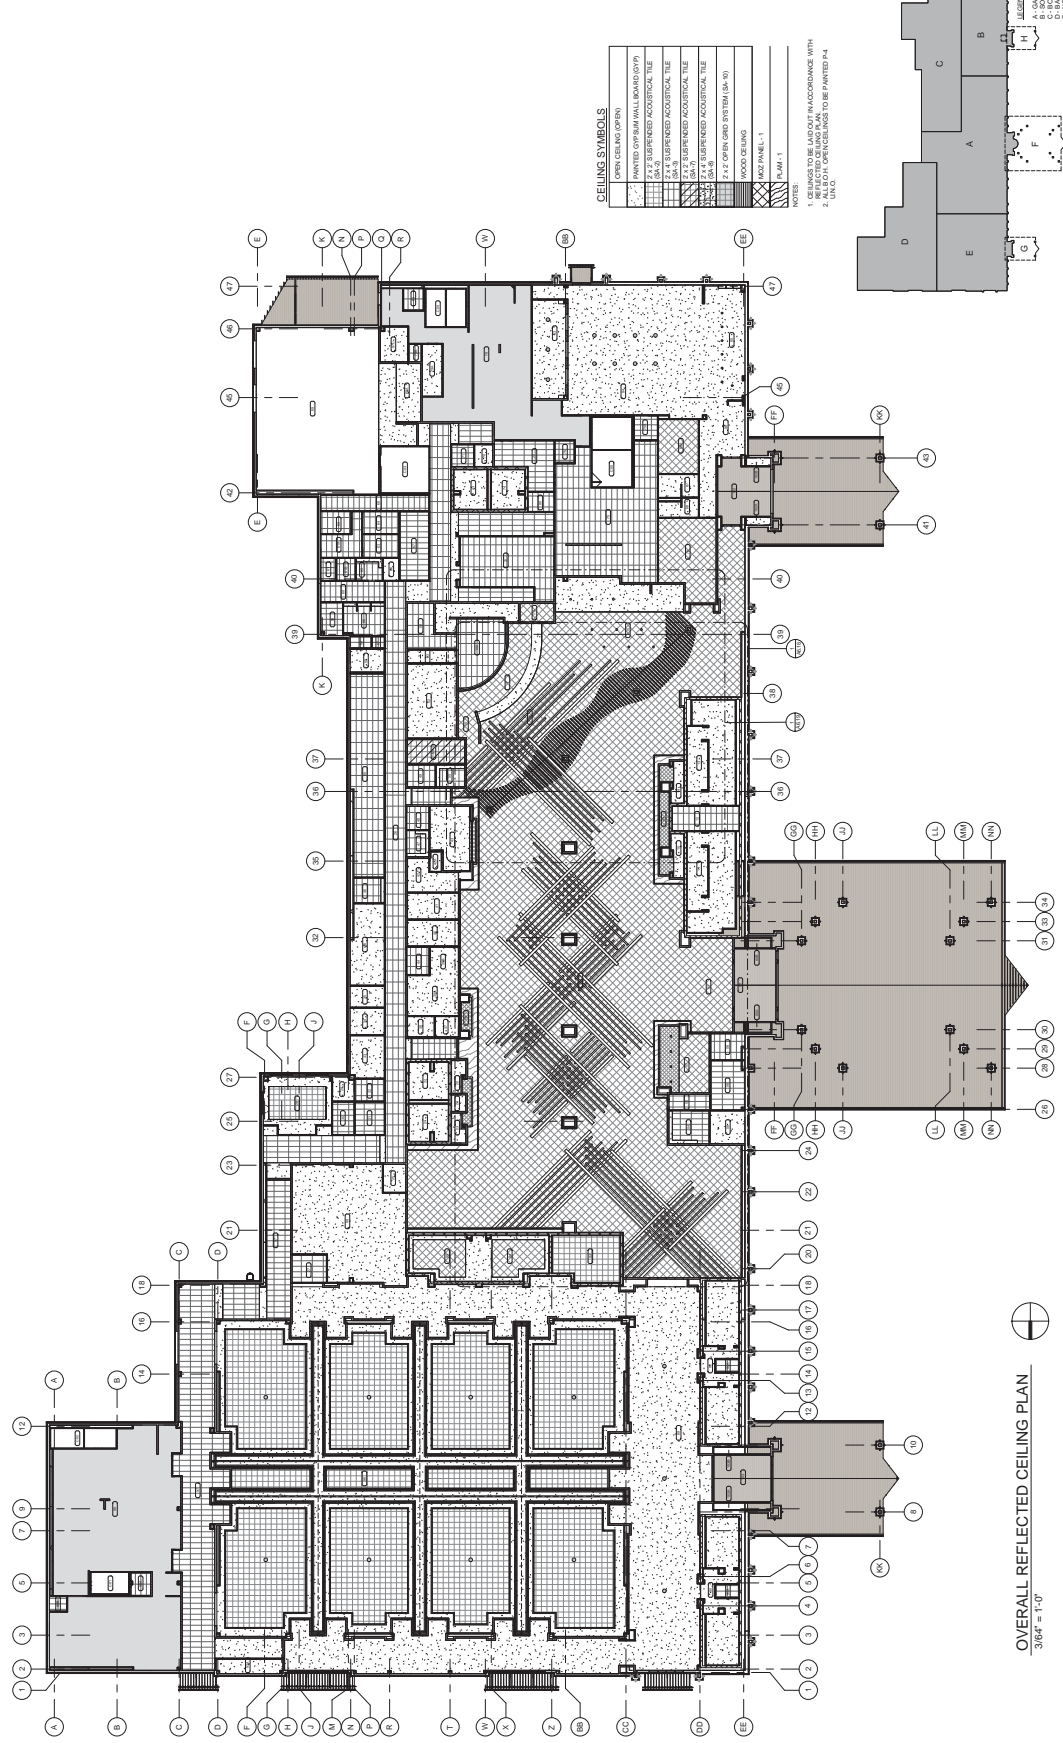


**CEILING SYMBOLS**


OPEN CEILING (OPEN)
PAINTED OVER 8" WALL PANEL (OVP)
2" x 2" SUBPANELLED ACOUSTICAL TILE
2" x 4" SUBPANELLED ACOUSTICAL TILE
2" x 6" SUBPANELLED ACOUSTICAL TILE
2" x 8" SUBPANELLED ACOUSTICAL TILE
2" x 12" SUBPANELLED ACOUSTICAL TILE
2" x 2" OPEN GRID SYSTEM (GA-90)
WOOD CEILING
WOOD PANEL - 1
JAMB - 1

**NOTES:**  
1. CEILING TO BE PAINTED IN ACCORDANCE WITH SCHEDULE 5  
2. ALL CEILING OPENINGS TO BE PAINTED IN ACCORDANCE WITH SCHEDULE 5

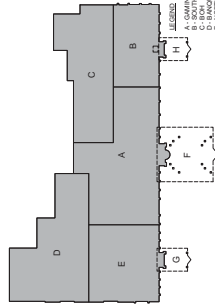

OVERALL REFLECTED CEILING PLAN  
3/8" = 1'-0"

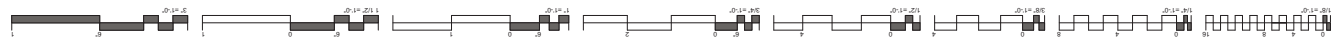

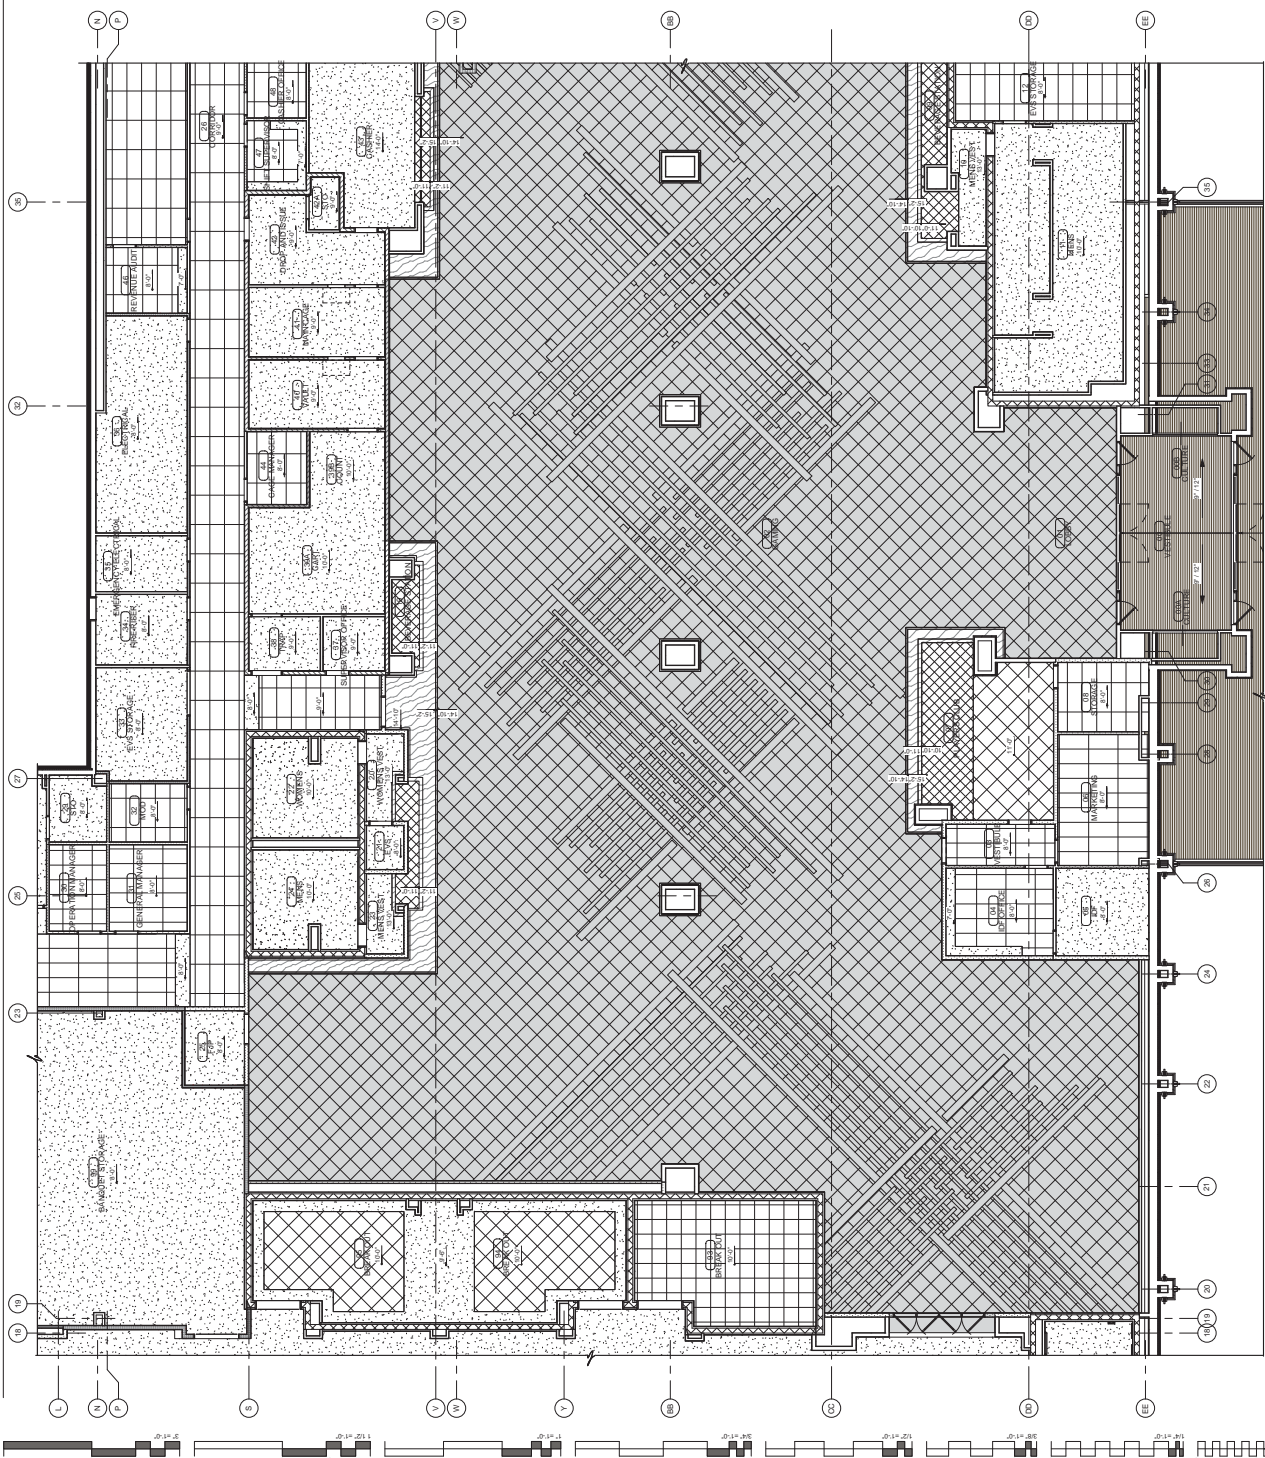


**CEILING SYMBOLS**

[Symbol]	OPEN CEILING (OPEN)
[Symbol]	PAINTED OPTIMAL WALL BOARD (OPW)
[Symbol]	2" X 2" SPRAYED ACOUSTICAL TILE (SA-2)
[Symbol]	2" X 2" SPRAYED ACOUSTICAL TILE (SA-3)
[Symbol]	2" X 2" SPRAYED ACOUSTICAL TILE (SA-4)
[Symbol]	2" X 2" SPRAYED ACOUSTICAL TILE (SA-5)
[Symbol]	2" X 2" SPRAYED ACOUSTICAL TILE (SA-6)
[Symbol]	2" X 2" SPRAYED ACOUSTICAL TILE (SA-7)
[Symbol]	2" X 2" SPRAYED ACOUSTICAL TILE (SA-8)
[Symbol]	2" X 2" SPRAYED ACOUSTICAL TILE (SA-9)
[Symbol]	2" X 2" SPRAYED ACOUSTICAL TILE (SA-10)
[Symbol]	2" X 2" OPEN GRID SYSTEM (GR-10)
[Symbol]	WOOD CEILING
[Symbol]	MDS PANEL - 1
[Symbol]	PLAM - 1

**NOTES**


1. REFER TO THE SPECIFICATIONS FOR FINISHES AND MATERIALS.
2. ALL OPEN CEILING TILES PAINTED 4-U.O.D.

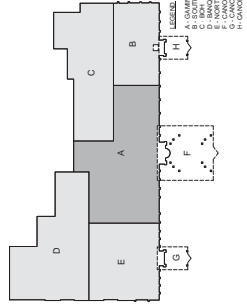

ENLARGED REFLECTED CEILING PLAN  
1/8" = 1'-0"






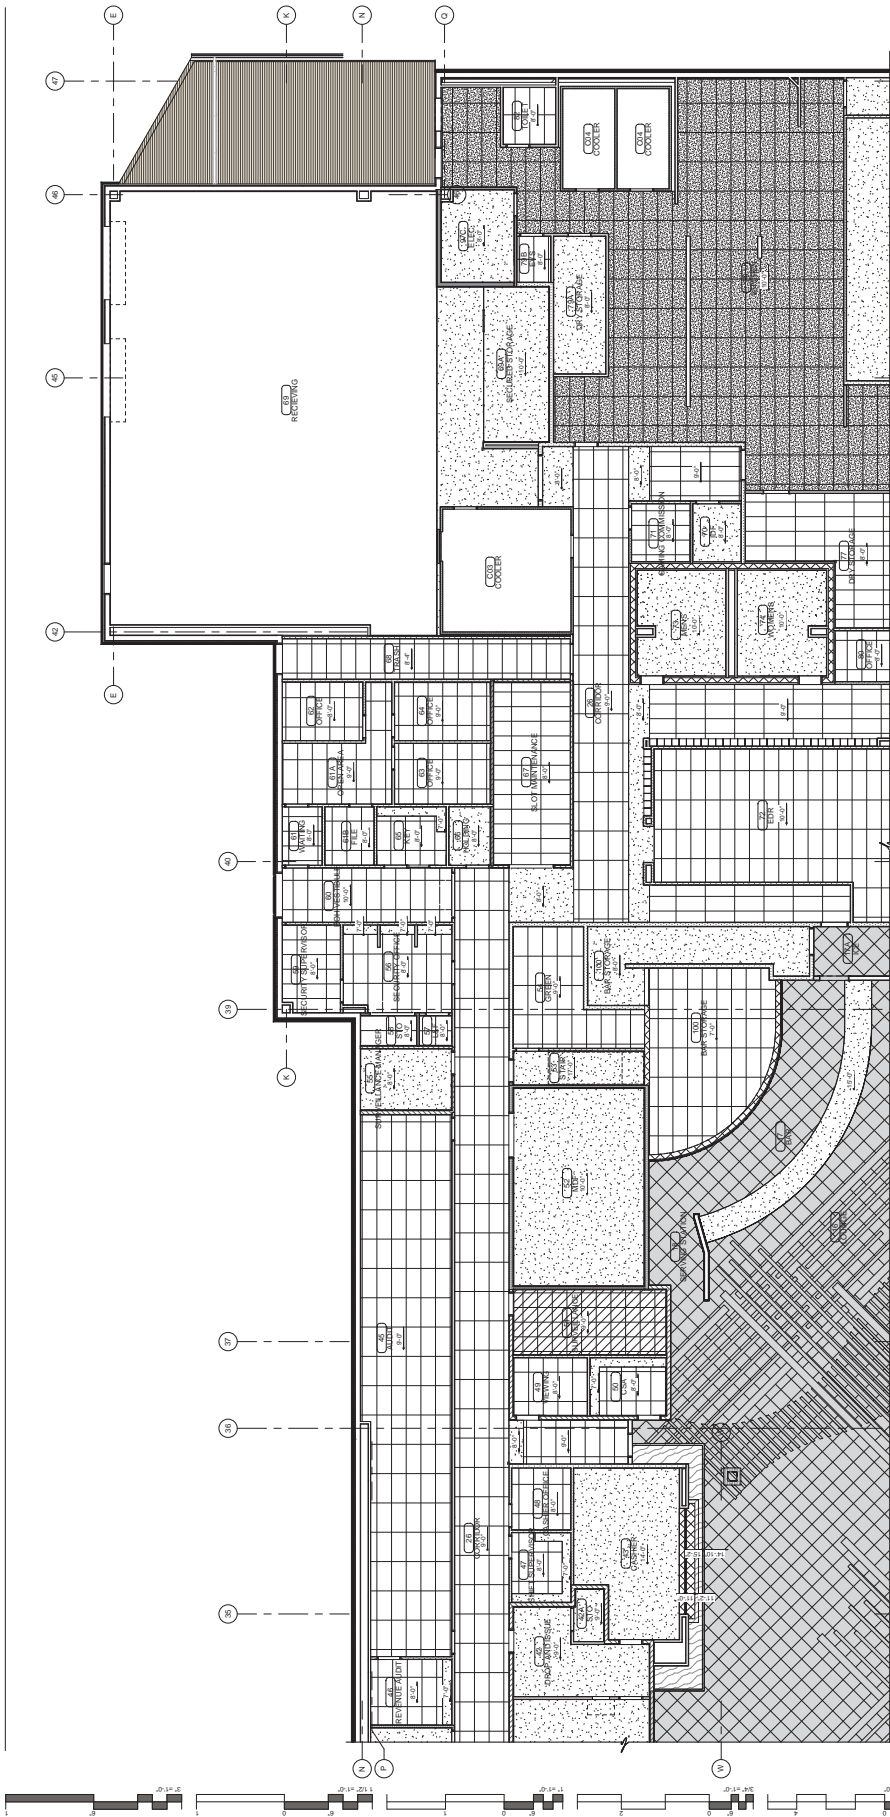

**CEILING SYMBOLS**

	PAINTED GYPSUM WALL BOARD (GWB)
	2' x 2' SUSPENDED ACOUSTICAL TILE (SA-2)
	4' x 4' SUSPENDED ACOUSTICAL TILE (SA-4)
	2' x 2' SUSPENDED ACOUSTICAL TILE (SA-2)
	4' x 4' SUSPENDED ACOUSTICAL TILE (SA-4)
	2' x 2' OPEN GRID SYSTEM (SA-19)
	WOOD CEILING
	1/2\"/>
	1/4\"/>

ENLARGED REFLECTED CEILING PLAN  
 1/8" = 1'-0"

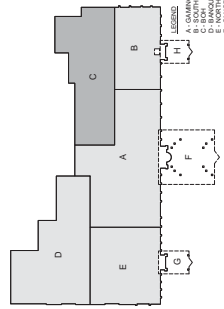

1. REFER TO CEILING SYMBOLS FOR MATERIALS AND FINISHES.  
 2. ALL DIMENSIONS TO BE SHOWN ON THIS PLAN.  
 3. REFER TO CEILING GRID SYSTEM FOR GRID SPACING AND OFFSETS.  
 4. REFER TO CEILING LIGHT FIXTURE SCHEDULE FOR LIGHTING FIXTURES.  
 5. REFER TO CEILING ACCESSORIES SCHEDULE FOR ACCESSORIES.  
 6. REFER TO CEILING FINISHES SCHEDULE FOR FINISHES.  
 7. REFER TO CEILING DIMENSIONS SCHEDULE FOR DIMENSIONS.  
 8. REFER TO CEILING ELEVATIONS SCHEDULE FOR ELEVATIONS.  
 9. REFER TO CEILING SCHEDULE FOR SCHEDULE.  
 10. REFER TO CEILING NOTES FOR NOTES.