



V:\Ark Server\Projects\25420205 CN Child Dev Centre\Design\PRODUCT\WORKING\Driving Range Site Plan.dwg PLOT: 10/31/2025 3:45:08 PM ORIG SIZE: 36"x48"

VERIFY POLE LOCATION, HEIGHT, SPACING W/ MANUFACTUER

REMOVE & RELOCATE IRRIGATION SYSTEM AS REQUIRED WHERE DAMAGED


GENERAL SITE NOTES:

1. ALL WORK AND MATERIALS SHALL COMPLY WITH ALL MUNICIPAL REGULATIONS AND CODES, WHICHEVER IS MORE STRINGENT.
2. ALL WORK AND MATERIALS SHALL COMPLY WITH O.S.H.A. STANDARDS.
3. CONTRACTOR SHALL BE RESPONSIBLE FOR ALL RELOCATIONS, INCLUDING BUT NOT LIMITED TO: ALL UTILITIES, STORM DRAINAGE, SIGNS, TRAFFIC SIGNALS & POLES, ETC. AS REQUIRED. ALL WORK SHALL BE IN ACCORDANCE WITH GOVERNING AUTHORITIES' SPECIFICATIONS AND SHALL BE APPROVED BY SUCH. ALL COST SHALL BE INCLUDED IN BASE BID.
4. REFER TO LANDSCAPE PLANS FOR GRASS, TREES, AND PLANTED MATERIALS.
5. BIDDER IS RESPONSIBLE FOR FULL DESIGN AND ENGINEERING OF DEFERRED DESIGN ATHLETIC NETTING SYSTEM

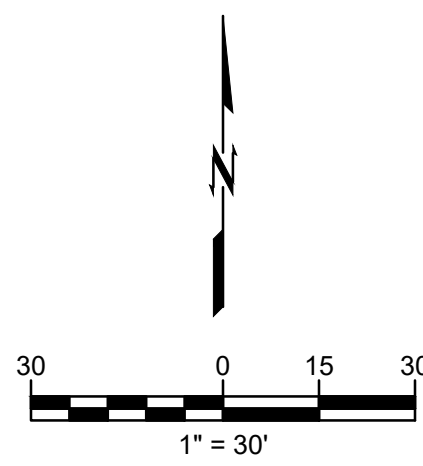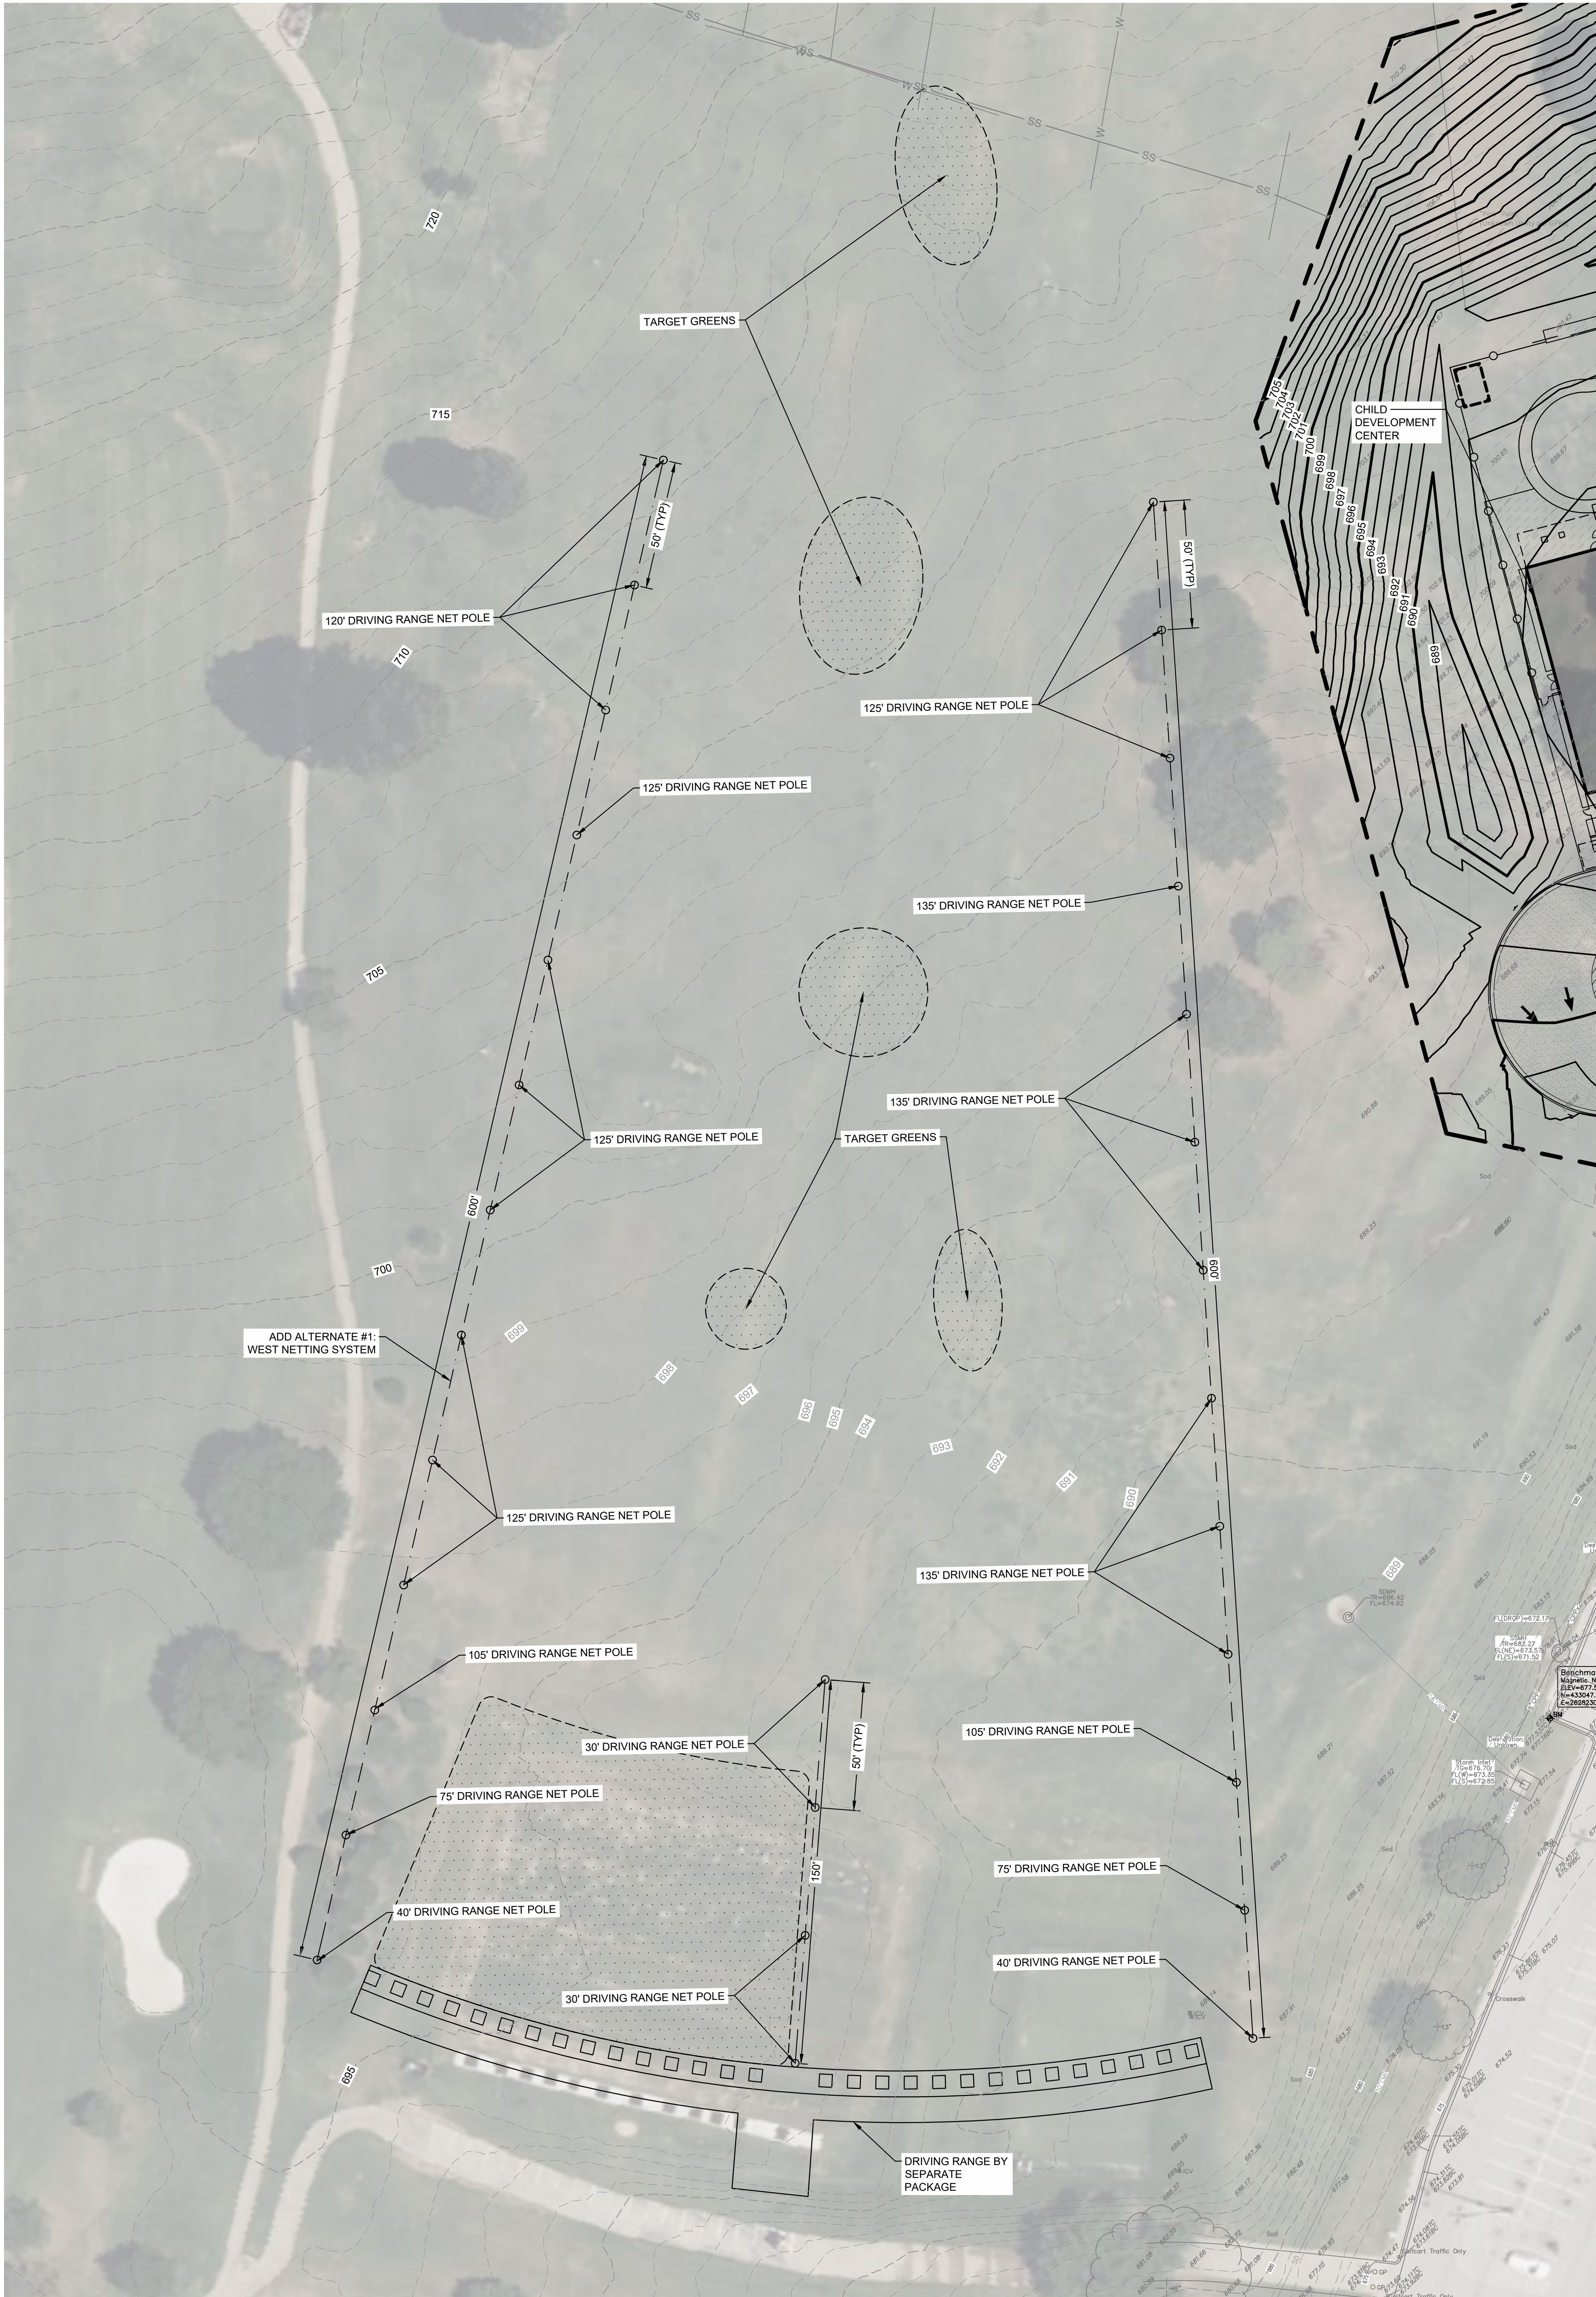

CAUTION
NOTICE TO CONTRACTOR

THE CONTRACTOR IS SPECIFICALLY CAUTIONED THE LOCATION AND ELEVATION OF EXISTING UTILITIES AS SHOWN ON THESE PLANS ARE BASED ON RECORDS OF THE VARIOUS UTILITY COMPANIES AND MEASUREMENTS TAKEN IN THE FIELD. THE INFORMATION IS NOT TO BE RELIED ON AS BEING EXACT OR COMPLETE. THE CONTRACTOR MUST CALL THE LOCAL UTILITY LOCATION CENTER AT LEAST 72 HOURS BEFORE ANY EXCAVATION TO REQUEST EXACT FIELD LOCATIONS OF THE UTILITIES.

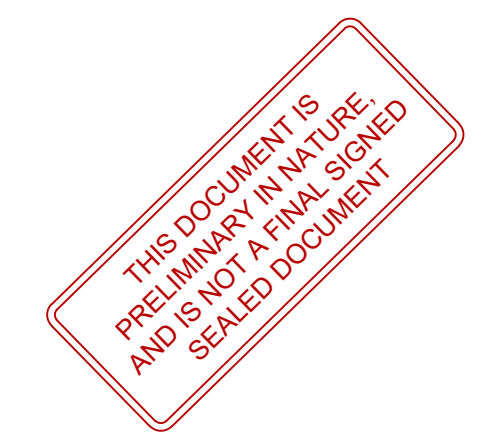

CN CATOOSA CHILD DEVELOPMENT CENTER

19244 COUNTRY CLUB DRIVE, CATOOSA, OKLAHOMA 74015

C403
DRIVING RANGE SITE PLAN



BLUE RIVER PROJECT NUMBER:
20230011

ISSUE DATE:
10/30/2025

ISSUE:
PRELIMINARY DESIGN

OTHER ISSUE DATES:
NO. DESCRIPTION DATE

SHEET NAME:
DRIVING RANGE
SITE PLAN

SHEET NUMBER:
C403

© 2024 COPYRIGHT BLUE RIVER ARCHITECTS, LLC