



PLANS FOR

2 BEDROOM ADA WITH SIDING  
1091 SQUARE FOOT

SHEET INDEX

| SHEET NO. | DESCRIPTION                                 |
|-----------|---------------------------------------------|
| A101      | TITLE SHEET                                 |
| A102      | FLOOR PLAN                                  |
| A103      | CABINET ELEV./HVAC CLOSET FRAMING           |
| A104      | FOUNDATION PLAN                             |
| A105      | FOUNDATION PLAN DETAILS/WALL SECTION DETAIL |
| A106      | ELEVATIONS - GABLE                          |
| M101      | HVAC PLANS                                  |
| P101      | WASTE AND VENT PLUMBING PLANS               |
| P102      | DOMESTIC WATER PLANS                        |
| E101      | ELECTRICAL PLAN                             |

Cherokee Nation  
2 Bedroom Title Sheet  
1091 Square Feet

CLIENT: Cherokee Nation  
Housing Authority


|             |               |
|-------------|---------------|
| DESIGNED BY | APPROVED BY   |
| DATE        | DATE PREPARED |
| DRAWN BY    | Mo. 2021      |
| MOU         |               |



ENGINEER  
KAS Gales Company  
Consulting Engineers  
18772 Harmon Road  
Fayetteville, AR 72704  
Wk. 479.381.9977 Cell 479.422.0763  
Email: carl.d.gales@gmail.com

A101  
SHEET NO.

1091 SQ. FEET

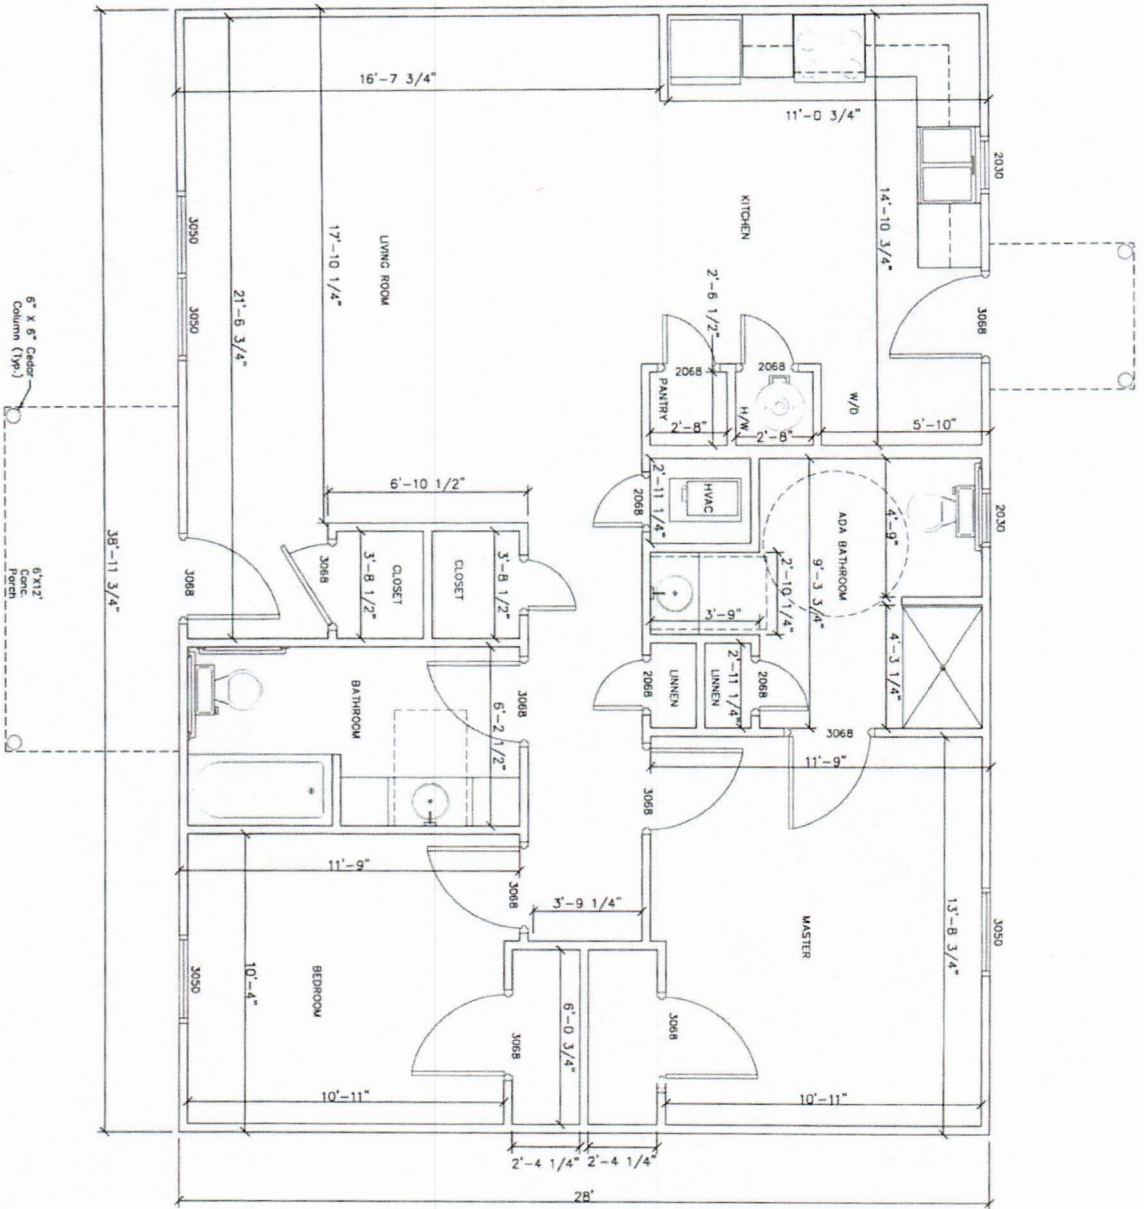

SCALE  
1/2" = 1'


| |
|---|
| A102<br>SHEET NO | |
|---|



The image contains two architectural drawings of an HVAC closet.

**Top Drawing: HVAC Closet Framing**  
 This is a side elevation of the closet. It shows a rectangular structure with a total width of 6'-0" (divided into three 2'-0" sections) and a total height of 6'-9" (divided into 2'-0", 2'-8", and 1'-9" sections). The top section is labeled "RANGE HOOD". The middle section is labeled "OPEN" and "FLOOR LINE". The bottom section is labeled "RANGE". The drawing includes dimensions and a scale of 1" = 1/2' = 1'. The title "HVAC CLOSET FRAMING" and scale are located to the left of the drawing.

**Bottom Drawing: Framing Plan**  
 This is a top-down view of the closet. It shows a rectangular structure with a total width of 2'-2 1/4" and a total depth of 2'-0" (divided into 2'-0" and 0'-0" sections). The drawing includes dimensions and a scale of 1" = 1/2' = 1'. The title "HVAC CLOSET FRAMING" and scale are located to the left of the drawing.

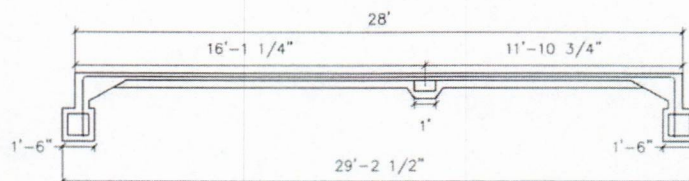

SCALE  
3/8" = 1'


[illegible]




|     |          |      |    |
|-----|----------|------|----|
| NO. | REVISION | DATE | BY |
|-----|----------|------|----|





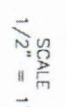



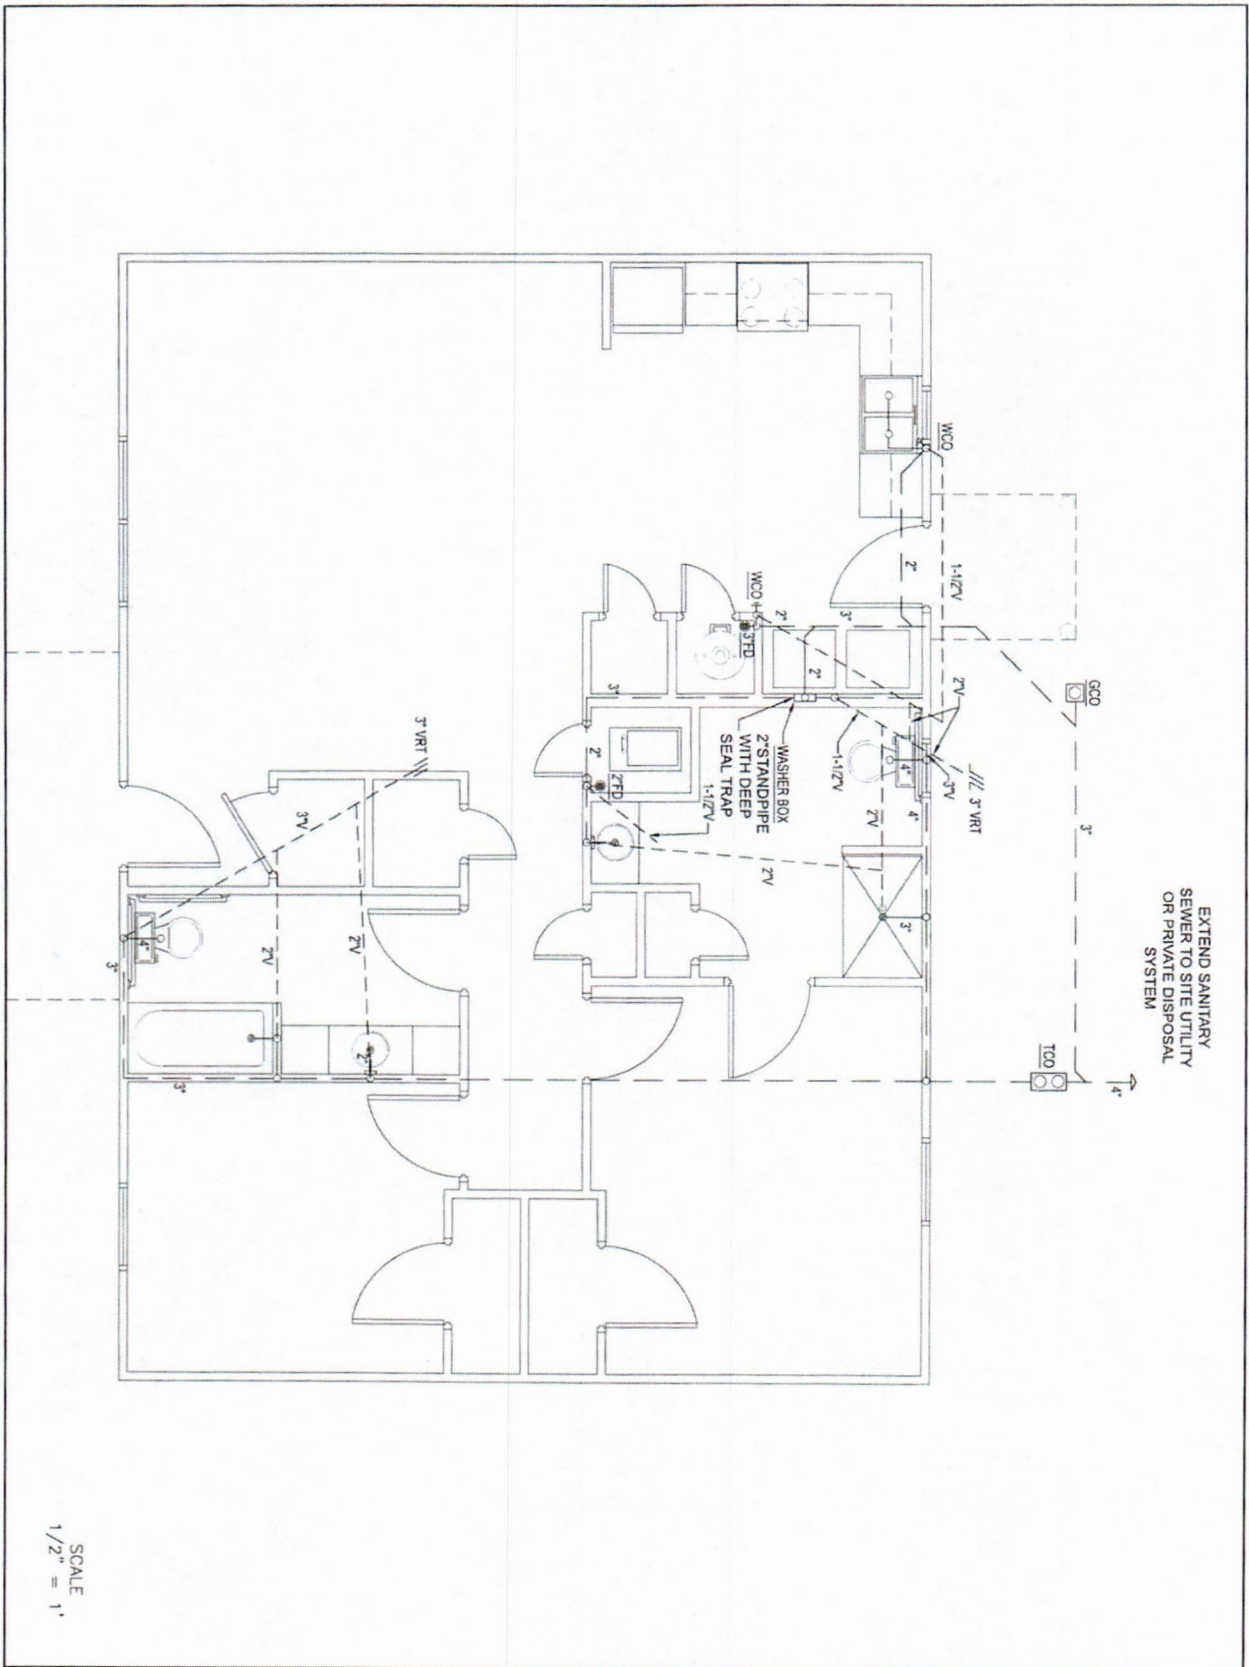

|                                                                            |  |  |  |   |                            |
|----------------------------------------------------------------------------|--|--|--|---|----------------------------|
| <p>Cherokee Nation<br/>2 Bedroom Waste Water Plan<br/>1091 Square Feet</p> |  |  |  | <p><b>ENGINEER</b><br/>KAS Gales Company<br/>Consulting Engineers<br/>18772 Harmon Road<br/>Fayetteville, AR 72704<br/>Wk. 479.361.9977 Cell 479.422.0763<br/>Email: carl.gales@gmail.com</p> |                            |
| <p><b>CLIENT</b> Cherokee Nation<br/>Housing Authority</p>                 |  |  |  | DESIGNED BY<br>CSD   | APPROVED BY                |
| <p>NO. REVISION</p>                                                        |  |  |  | DRAWN BY<br>MDE   | DATE PREPARED<br>Mar. 2023 |
| <p>DATE</p>                                                                |  |  |  |   |                            |
| <p>BY</p>                                                                  |  |  |  |   |                            |
| <p>P101<br/>SHEET NO.</p>                                                  |  |  |  |   |                            |






P102  
SHEET NO



**KAS**  
**ENGINEER**  
**Consulting Engineers**  
18772 Harmon Road  
Fayetteville, AR 72704  
WA. 479.361.9977 Cell 479.422.0763  
Email: carl.d.gates@gmail.com

NOTE:  
SMOKE DETECTORS TO BE  
INSTALLED ON THE WALL 12  
INCHES FROM CEILING PER  
NFPA

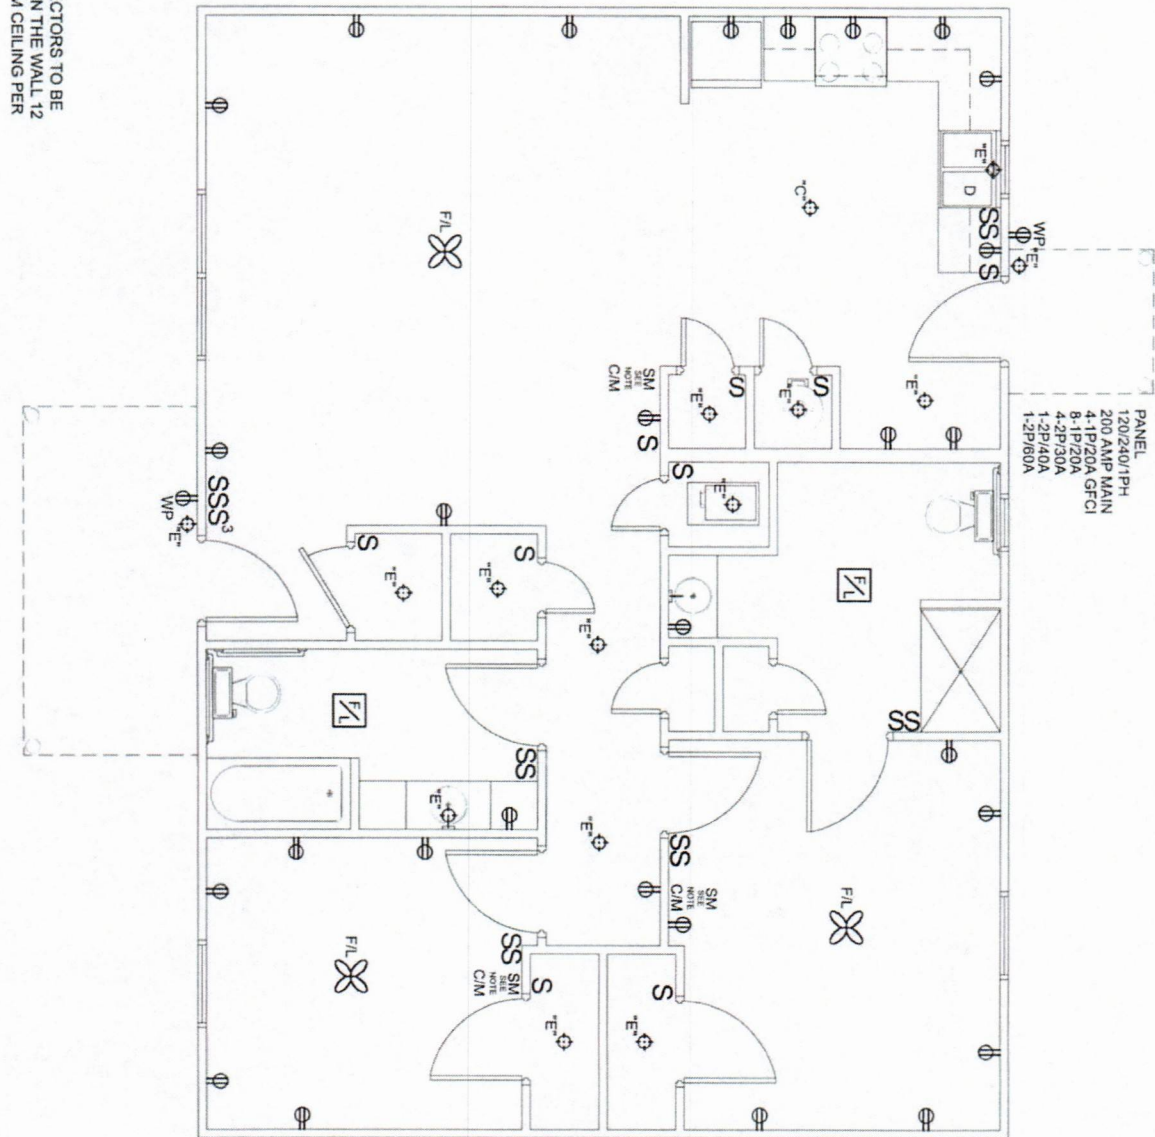

SCALE  
1/2" = 1'

|                                  |          |                                                                           |    |   |                             |
|----------------------------------|----------|---------------------------------------------------------------------------|----|---|-----------------------------|
| <p><b>E101</b><br/>SHEET NO.</p> |          | <p>Cherokee Nation<br/>2 Bedroom Electrical Plan<br/>1091 Square Feet</p> |    | <p><b>ENGINEER</b><br/>KAS Gales Company<br/>Consulting Engineers<br/>18772 Harmon Road<br/>Fayetteville, AR 72704<br/>Wk. 479.363.9977 Cell 479.422.0763<br/>Email: cori.d.gales@gmail.com</p> |                             |
|                                  |          | <p>CLIENT: Cherokee Nation<br/>Housing Authority</p>                      |    |   |                             |
| NO.                              | REVISION | DATE                                                                      | BY | DESIGNED BY:<br>CUG   | APPROVED BY:<br>CUG         |
|                                  |          |                                                                           |    | DRAWN BY:<br>MSP   | DATE PREPARED:<br>Mar. 2023 |