

This document, and the ideas and designs incorporated herein, as an instrument of professional service, is the property of EDMONDSON REED & ASSOCIATES, and is not to be used, in whole or in part, for any other project, without the written authorization of EDMONDSON REED & ASSOCIATES.

**CONSULTANTS**

**ARCHITECTURE**  
JCF Architecture  
120 Hayslope Avenue  
Suite 400  
Hartford, CT 06106  
860-247-9226

**STRUCTURAL ENGINEERING**  
Chavez-Greaves Consulting Engineers, Inc.  
4700 Lincoln Road NE  
Suite 102  
Albuquerque, NM 87109  
505-344-4080


**MEP ENGINEERING**  
MSA Engineering Consultants  
370 E. Windmill Ln.  
Suite 100  
Las Vegas, NV 89123  
702-896-1100

**CIVIL ENGINEERING / SURVEYING**  
Native Plains Surveying and Mapping / RK & Associates PLC  
5907 S. Garnett Rd.  
Suite K  
Tulsa, OK 74146  
918-254-7596

**LOW VOLTAGE / THEME LIGHTING**  
M/E Engineers  
60 Lakewood Boulevard  
Suite 200  
Buffalo, NY 14202  
716-845-5092

**CEILING LEGEND**

TYPE	HEIGHT	CEILING TAG CALLOUT
(Symbol)		8" RECESSED DOWNLIGHT

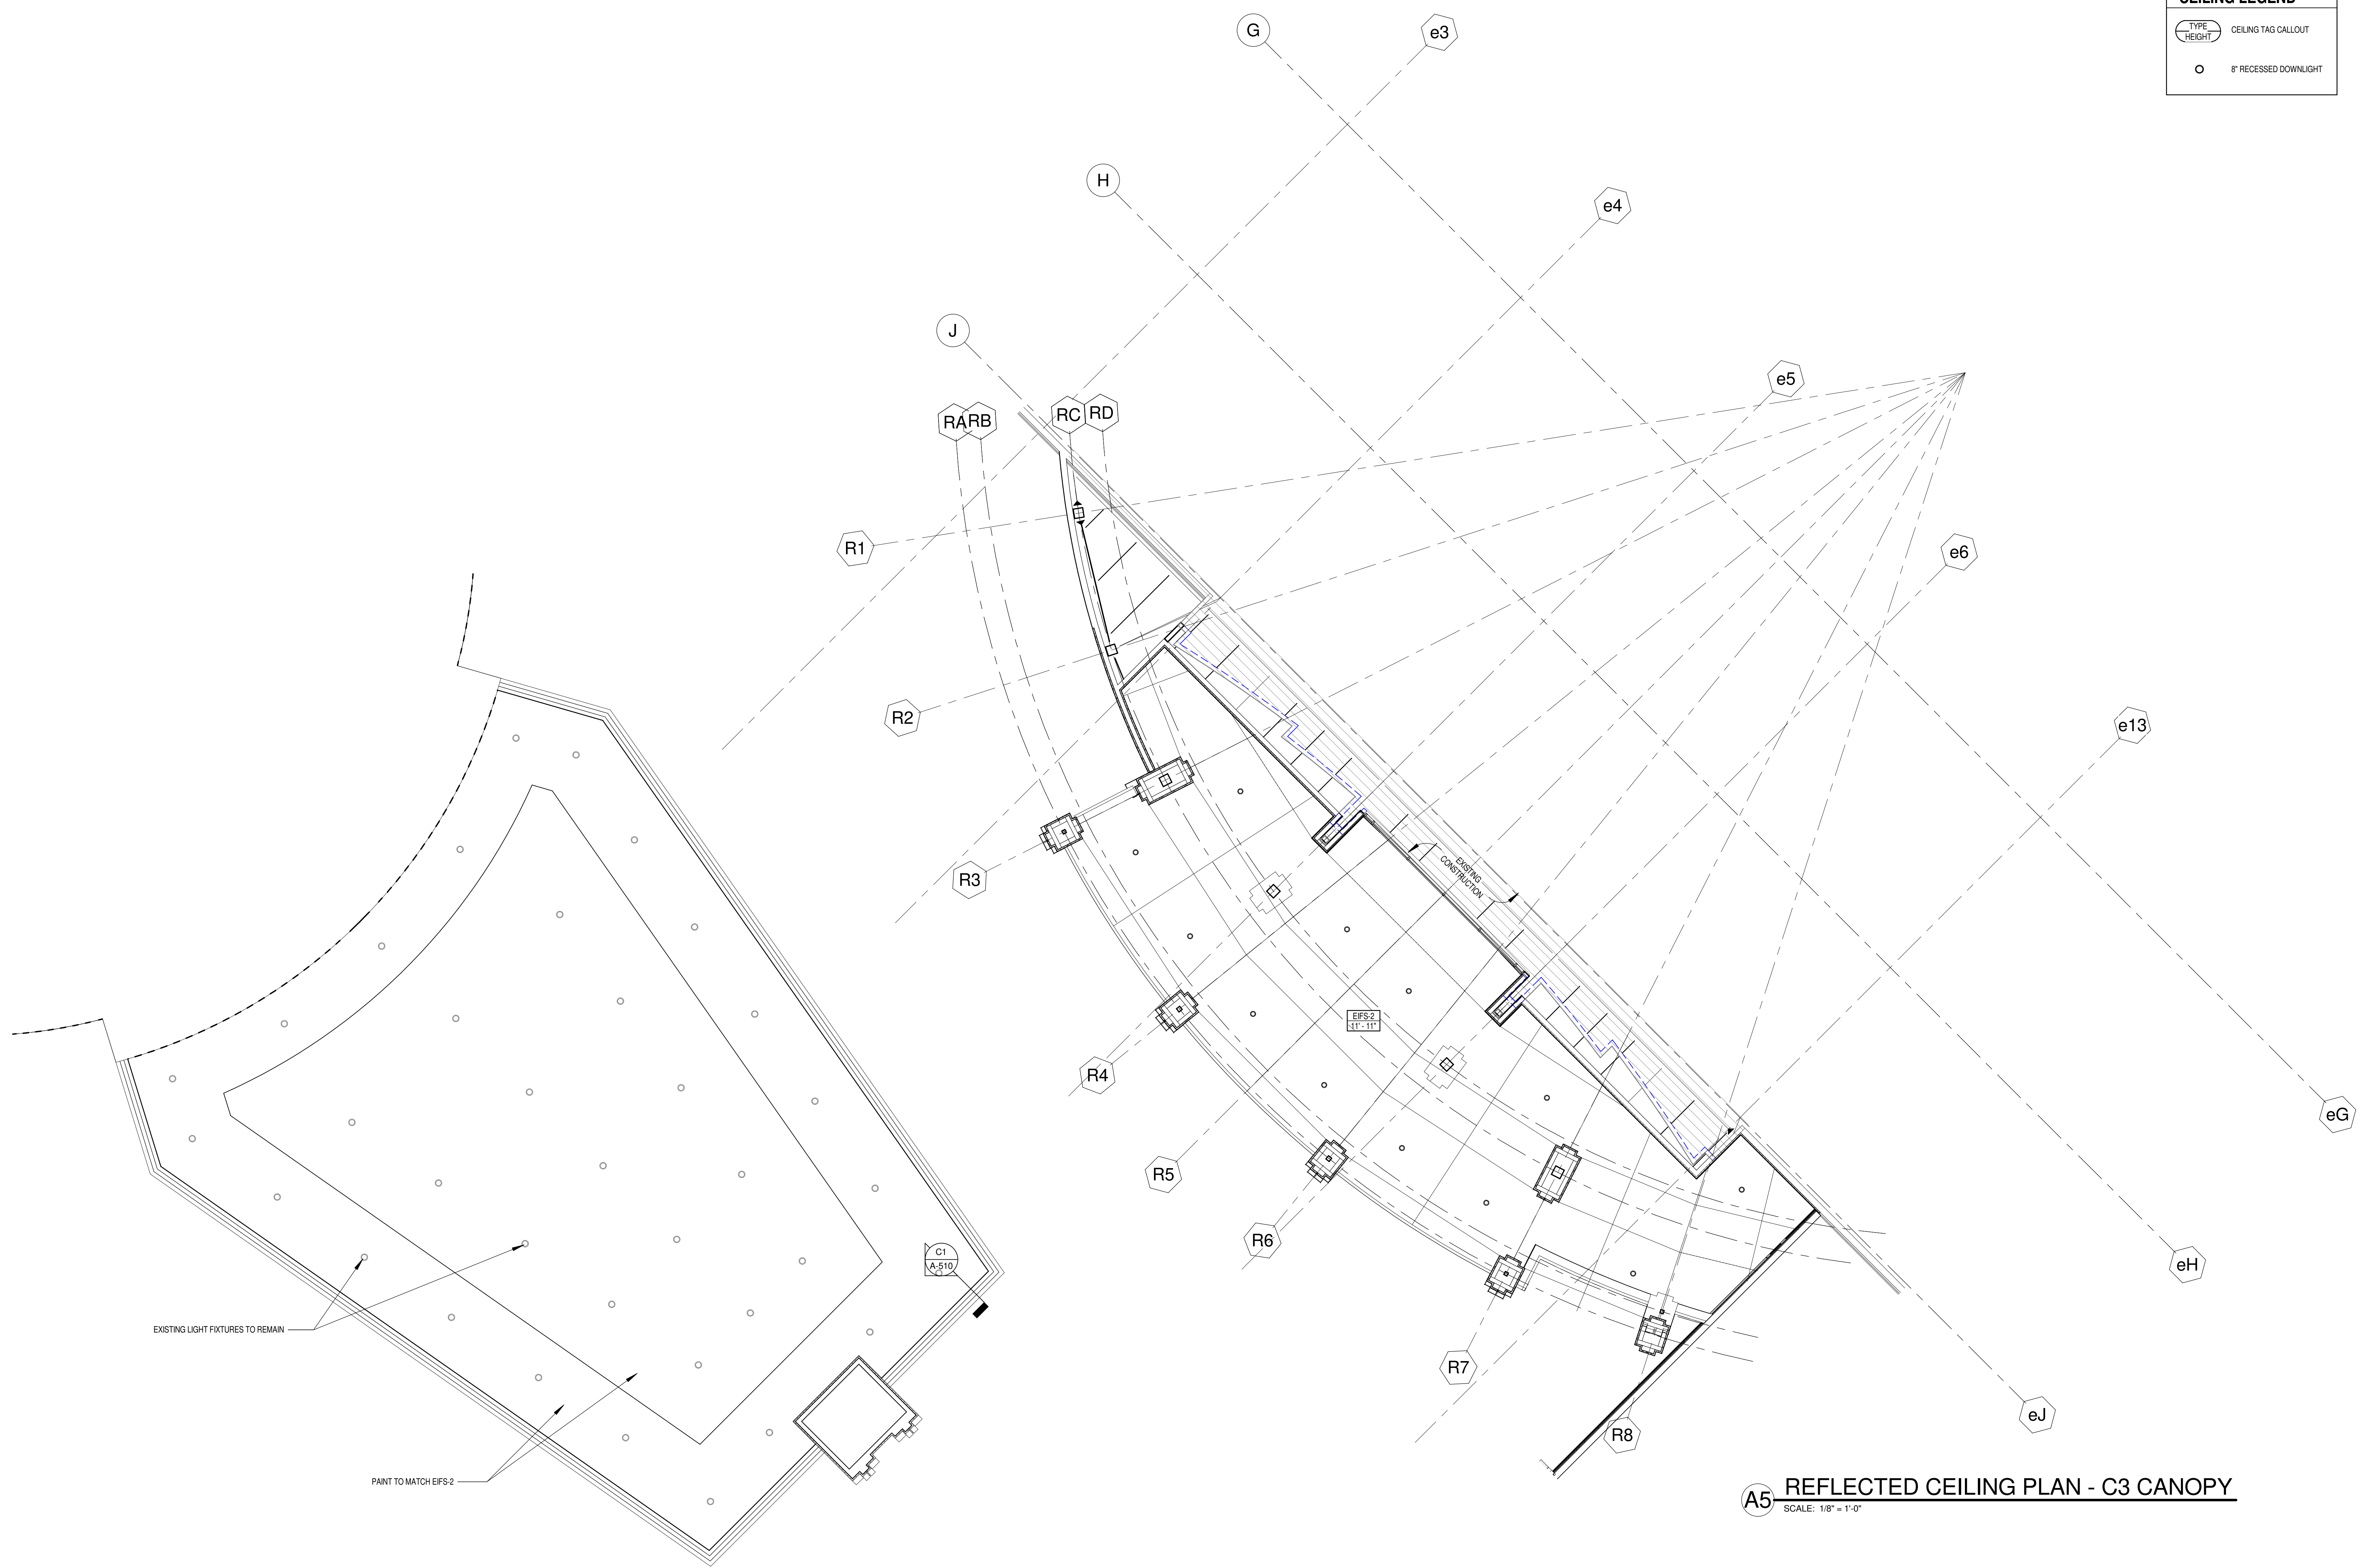


**A5 REFLECTED CEILING PLAN - C3 CANOPY**  
SCALE: 1/8" = 1'-0"

**A1 REFLECTED CEILING PLAN - VALET**  
SCALE: 1/8" = 1'-0"

Cherokee Hard Rock Hotel & Casino

**EXTERIOR FACADE RENOVATION**

KEY PLAN

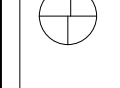

No.	Description	Date
1	ADDENDUM 02	03/14/2019

**REFLECTED CEILING PLAN FIRST FLOOR**

**CONSTRUCTION SET**

PROJECT NO: H17018  
DRAWN BY: BB  
CHECKED BY: DH  
ISSUE DATE: 12/21/2018

**AC-111**  
Scale: 1/8" = 1'-0"

3/14/2019 4:04:23 PM

