


CHEROKEE NATION
HOUSING AUTHORITY

PLANS FOR

MARVIN HARDISON GRADING PLAN
DELAWARE COUNTY


CENTER OF HOUSE LATITUDE AND LONGITUDE
LAT: 36°23'41.78" N
LONG: 94°54'21.41" W

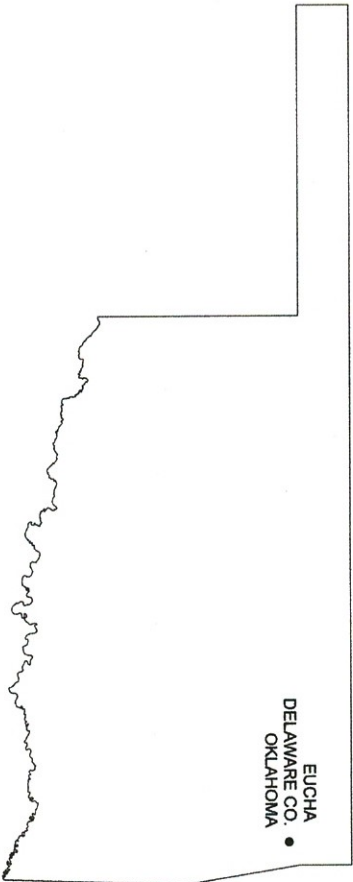

VICINITY MAP
SCALE N.T.S

SHEET No.	DESCRIPTION
1.	TITLE SHEET
2.	EXISTING SITE PLAN
3.	PROPERTY GRADING PLAN
4.	DRIVEWAY PLAN AND PROFILE
5.	EXISTING SITE PLAN AERIAL IMAGE
6.	PROPERTY GRADING PLAN AERIAL IMAGE
7.	PHOTOS OF SITE 7/14/2020

LEGEND	
---	EXISTING INTERMEDIATE CONTOURS
---	EXISTING MAJOR CONTOURS
---	PROPOSED GRADING INTERMEDIATE CONTOURS
---	PROPOSED GRADING MAJOR CONTOURS
---	1 ACRE PROPERTY LINE
---	CENTELINE ROAD/DRIVE
---	OVERHEAD POWER LINE
---	BURIED POWER LINE
---	WATER LINE
---	FENCE
---	EDGE OF GRAVEL
---	EDGE OF PAVEMENT
---	CONCRETE
---	WATER METER
---	POWER POLE
---	STRUCTURES

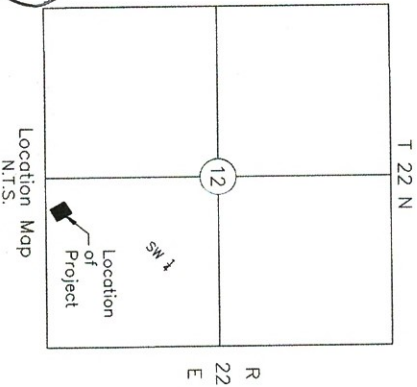

Legal Description of all Mr. Hardison Property.

The S 1/2 of the SW 1/4 of the SE 1/4 and S 1/2 of the N 1/2 of the SW 1/4 of the SE 1/4 of Section 12, Township 22 North, Range 22 East, containing 30 acres, more or less; Grantees retain one-half (1/2) of the mineral interest in and to the herein abovescribed real property

Legal Description of 1 Acre tract (D. Goss & Associates).

A tract of land situated in the SW 1/4 of the SE 1/4 of Section 12, T22N, R22E, IB&M, Delaware County, Oklahoma, described as follows: Commencing at a Found Original Stone being the SW Corner of the SE 1/4 of said Section; thence East a distance of 487.99 feet; thence North a distance of 93.15 feet to the POINT OF BEGINNING; thence N34°28'33"W a distance of 275.69 feet; thence N55°31'27"E a distance of 160.00 feet; thence S34°28'33"E a distance of 275.69 feet; thence S55°31'27"W a distance of 275.69 feet to the POINT OF BEGINNING, containing 1.00 acres, more or less Basis of Bearings: GPS Observations




KAS Gales Company
Consulting Engineers
18772 Harmon Road
Fayetteville, AR 72704
Wk. 479.361.9977 Cell 479.422.0763
Email: carl.d.gales@gmail.com

Marvin Hardison Topo Title Sheet	
CLIENT: Cherokee Nation	
DESIGNED BY:	APPROVED BY:
DRAWN BY:	DATE PREPARED:
IPM	July 2020
DATE	BY
NO.	REVISION

BEFORE YOU DIG...
CALL OR
CALL OR
1-800-522-6543

PRIOR TO PERFORMING ANY GRADING OR EXCAVATING WORK
THE CONTRACTOR SHALL NOTIFY ALL UTILITY OWNERS AND
ARIZONA ONE-CALL NOT LESS THAN 48
HOURS IN ADVANCE AND SHALL VERIFY OR ESTABLISH THE
EXACT LOCATION AND DEPTH OF ALL UNDERGROUND LINES

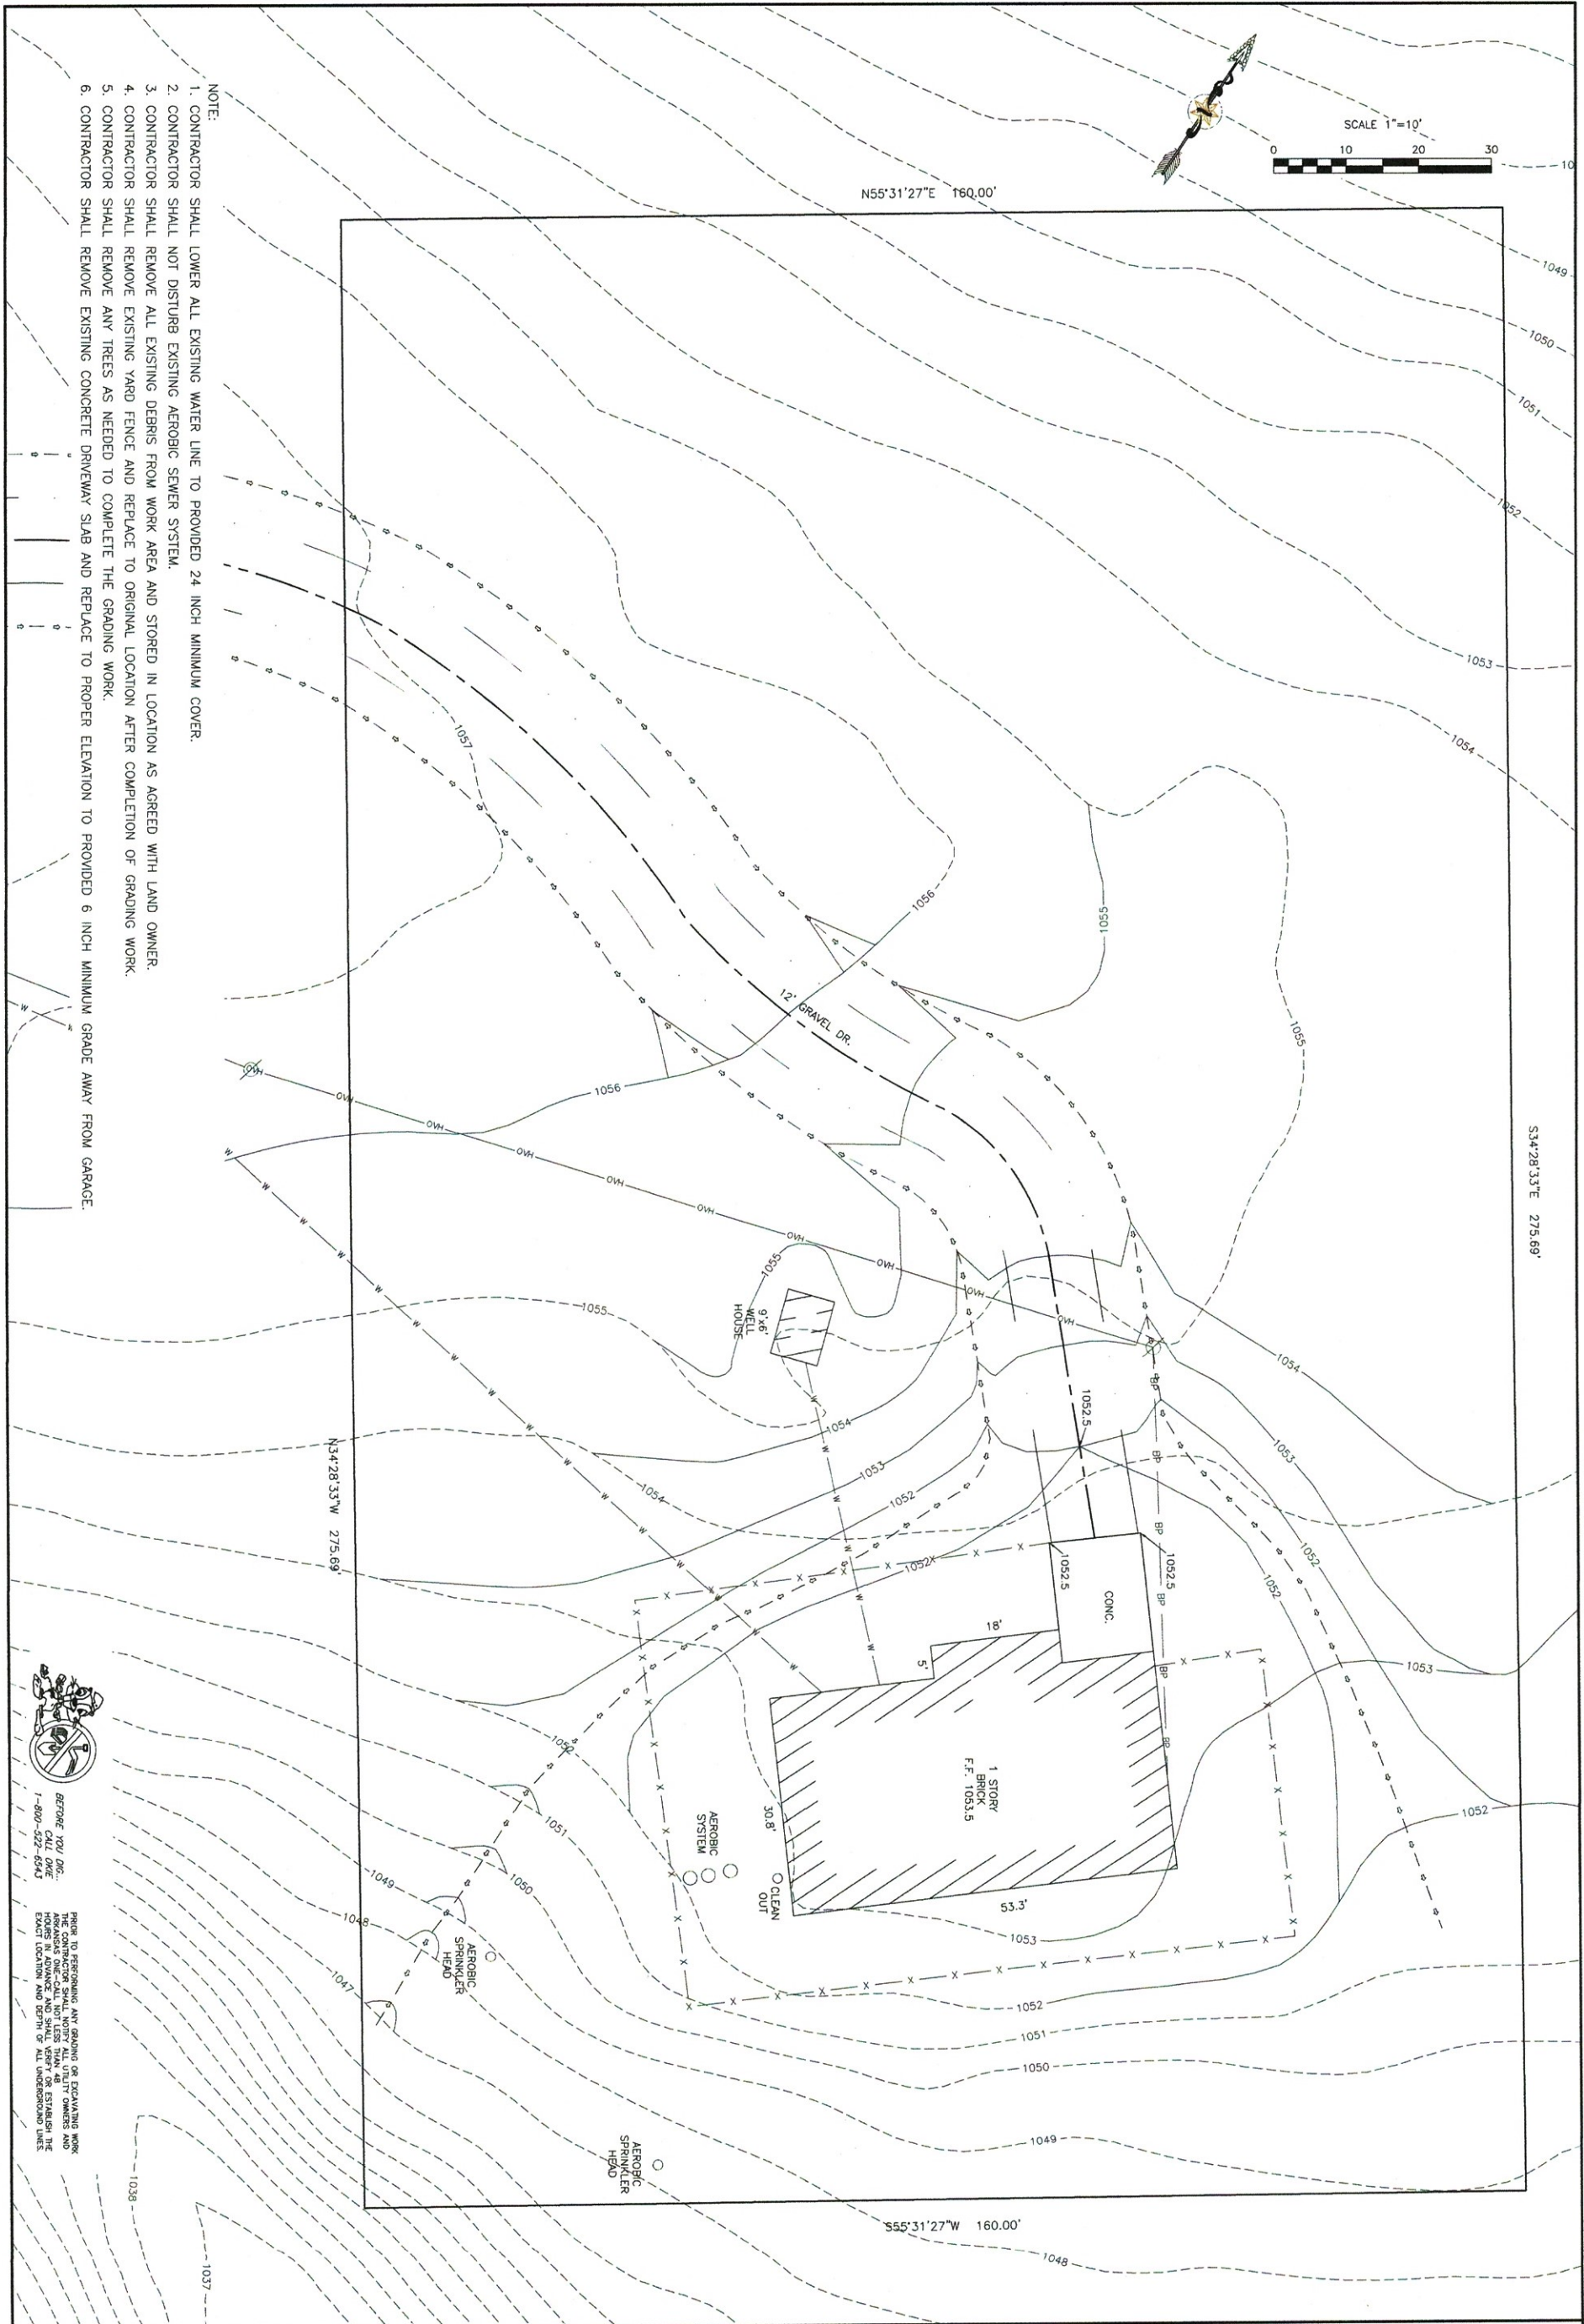

- NOTE:
1. CONTRACTOR SHALL LOWER ALL EXISTING WATER LINE TO PROVIDED 24 INCH MINIMUM COVER.
 2. CONTRACTOR SHALL NOT DISTURB EXISTING AEROBIC SEWER SYSTEM.
 3. CONTRACTOR SHALL REMOVE ALL EXISTING DEBRIS FROM WORK AREA AND STORED IN LOCATION AS AGREED WITH LAND OWNER.
 4. CONTRACTOR SHALL REMOVE EXISTING YARD FENCE AND REPLACE TO ORIGINAL LOCATION AFTER COMPLETION OF GRADING WORK.
 5. CONTRACTOR SHALL REMOVE ANY TREES AS NEEDED TO COMPLETE THE GRADING WORK.
 6. CONTRACTOR SHALL REMOVE EXISTING CONCRETE DRIVEWAY SLAB AND REPLACE TO PROPER ELEVATION TO PROVIDED 6 INCH MINIMUM GRADE AWAY FROM GARAGE.



BEFORE YOU DIG,
CALL ONE
1-800-522-6543

PRIOR TO PERFORMING ANY GRADING OR EXCAVATING WORK,
THE CONTRACTOR SHALL NOTIFY ALL UTILITY OWNERS AND
HOUSES IN ADVANCE AND SHALL VERIFY OR ESTABLISH THE
EXACT LOCATION AND DEPTH OF ALL UNDERGROUND LINES.





3 OF 7 SHEET NO.	
---------------------	--	--	



BEFORE YOU DIG,
CALL 800-552-6343
FOR THE LATEST
ADVANCE ONE-CALL NOTICES
AND TO REPORT ANY
EXACT LOCATION AND DEPTH OF ALL UNDERGROUND LINES.

NOTE:
ALL UTILITIES ARE APPROXIMATED BY LANDOWNER ABOVE GROUND.
ALL UTILITIES NEED TO BE LOCATED AND MARKED BY CONTRACTOR
PRIOR TO ANY CONSTRUCTION OR REMOVAL OF DEBRIS.

SHEET NO. 7 OF 7		Marvin Hardison Topo Existing Site Plan			KAS Gales Company Consulting Engineers 18772 Harmon Road Fayetteville, AR 72704 Wk. 479.361.9977 Cell 479.422.0763 Email: carl.d.gales@gmail.com
		CLIENT: Cherokee Nation			
NO.	REVISION	DATE	BY	DESIGNED BY:	APPROVED BY:
				DRAWN BY: IPM	CDG
				DATE PREPARED: July 2020	

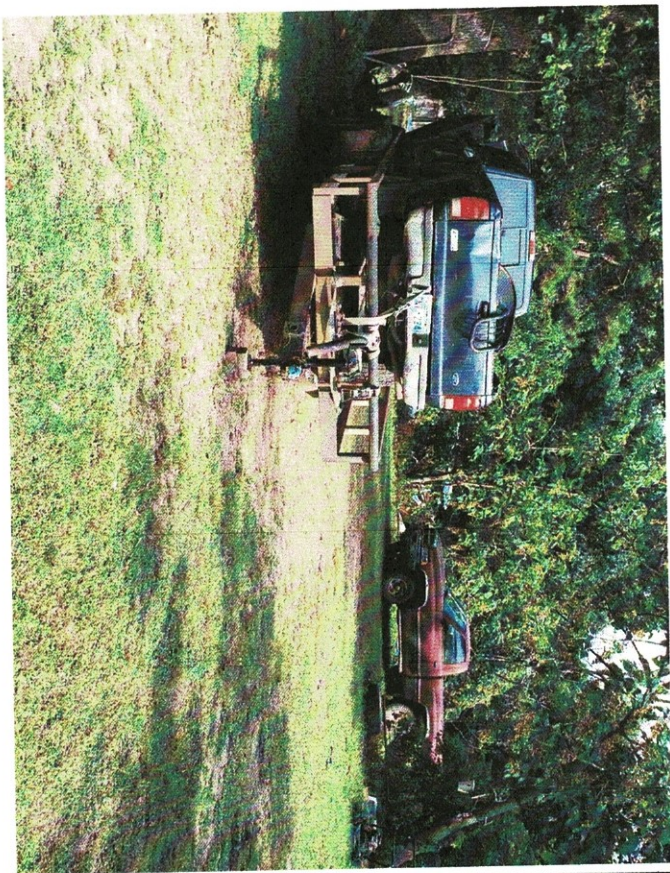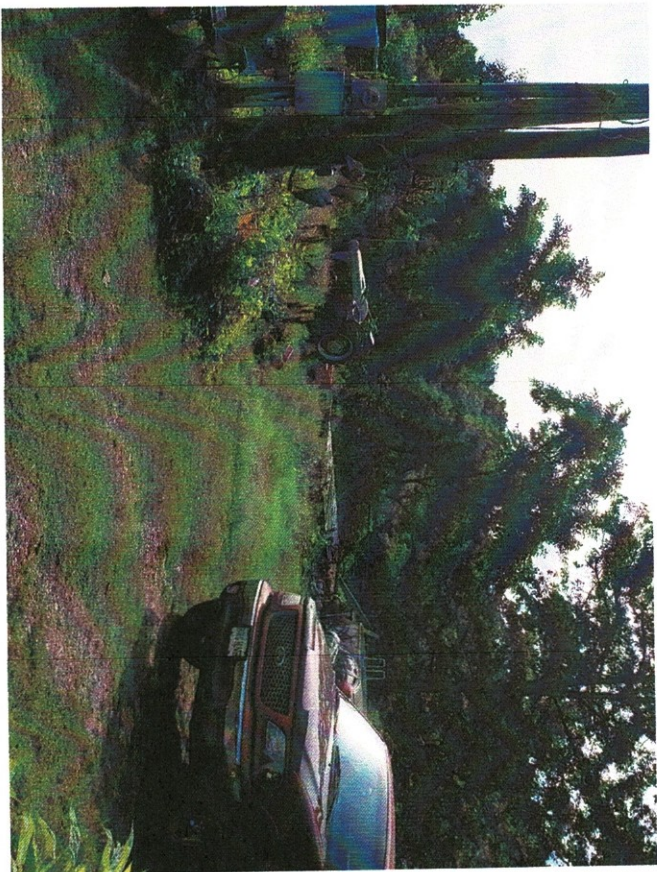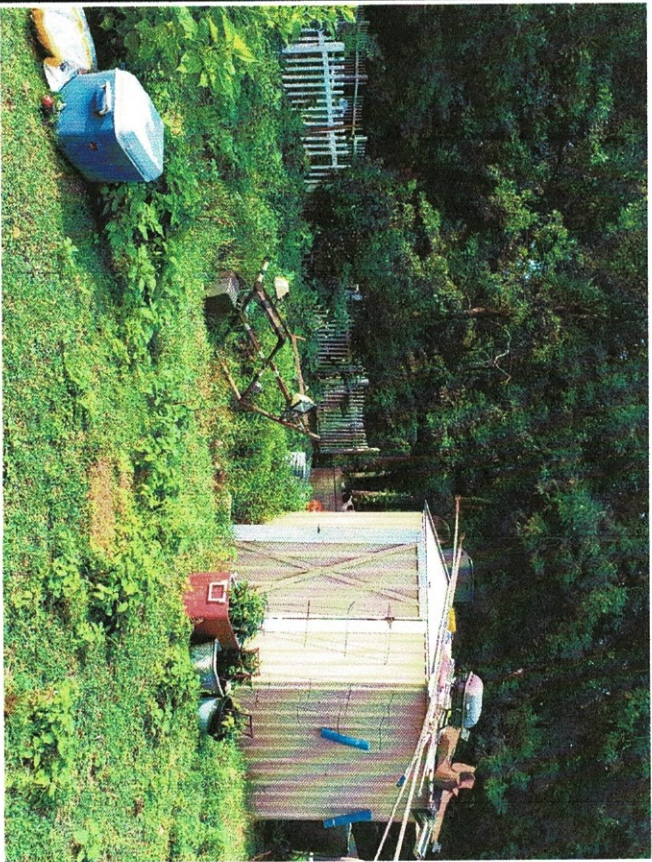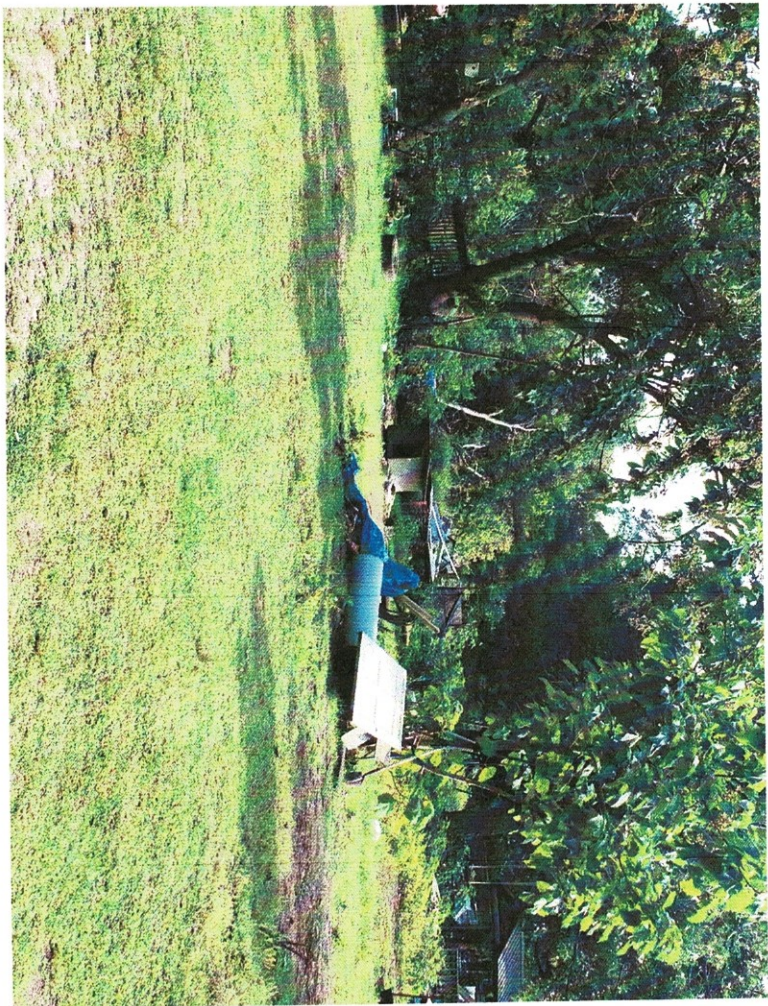

Marvin Hardison Topo
Photos of Site 7/14/2020

CLIENT: Cherokee Nation

DESIGNED BY:

DRAWN BY:

DATE PREPARED:

APPROVED BY:

DATE PREPARED:

July 2020



KAS Gales Company
Consulting Engineers
18772 Harmon Road
Fayetteville, AR 72704
Wk. 479.361.9977 Cell 479.422.0763
Email: carl.d.gales@gmail.com

7 OF 7
SHEET NO.

NO. REVISION

DATE BY