

# Four Bedroom Housing Unit Housing Authority of the Cherokee Nation Tahlequah, Oklahoma



LAND SURVEYORS & ENGINEERS

SCOTT & ASSOCIATES, INC.  
Land Surveyors & Engineers  
CA. #1041 (PLS, PE) Exp. 6/30/11  
901-B Callahan Street  
Muskogee, OK 74403  
Tel: (918) 682-7577  
scottsurveying@suddenlinkmail.com

Jim Hullinger  
Director Housing Development



NEWCOMB Associates  
ARCHITECTS + ENGINEERS

190 SOUTH THREE MILE ROAD, FORT GIBSON, OKLAHOMA, 74434 (918)478-9800

## CONSTRUCTION AREAS

HEATED/COOLED AREA	=	1333 SF
PORCH	=	60 SF
GARAGE	=	0 SF






## INDEX OF DRAWINGS:

SHEET A1.0	FLOOR PLAN
SHEET A2.0	ELEVATIONS
SHEET E1.0	ELECTRICAL PLAN

SET NUMBER

PROJECT NO. 033112

DATE: MARCH 31, 2012

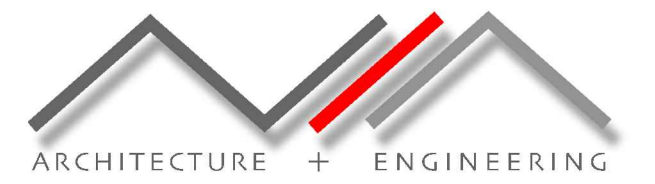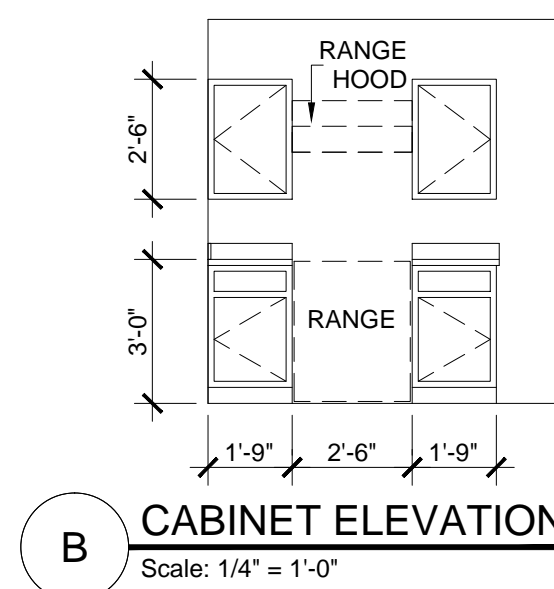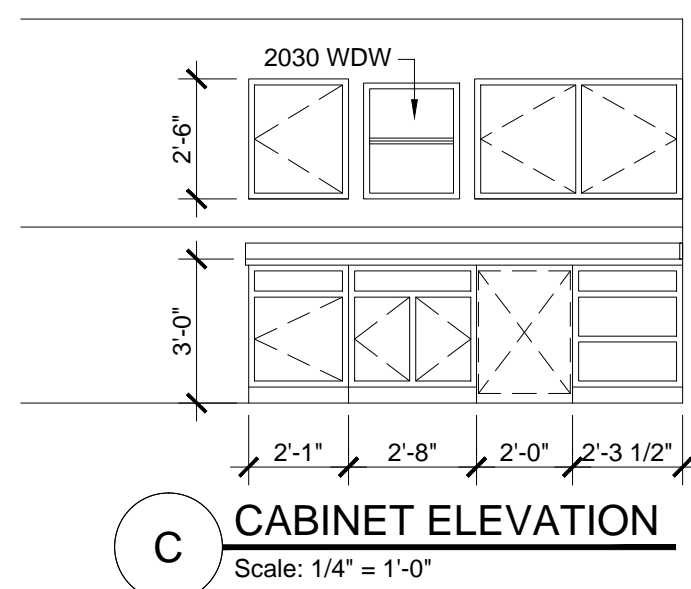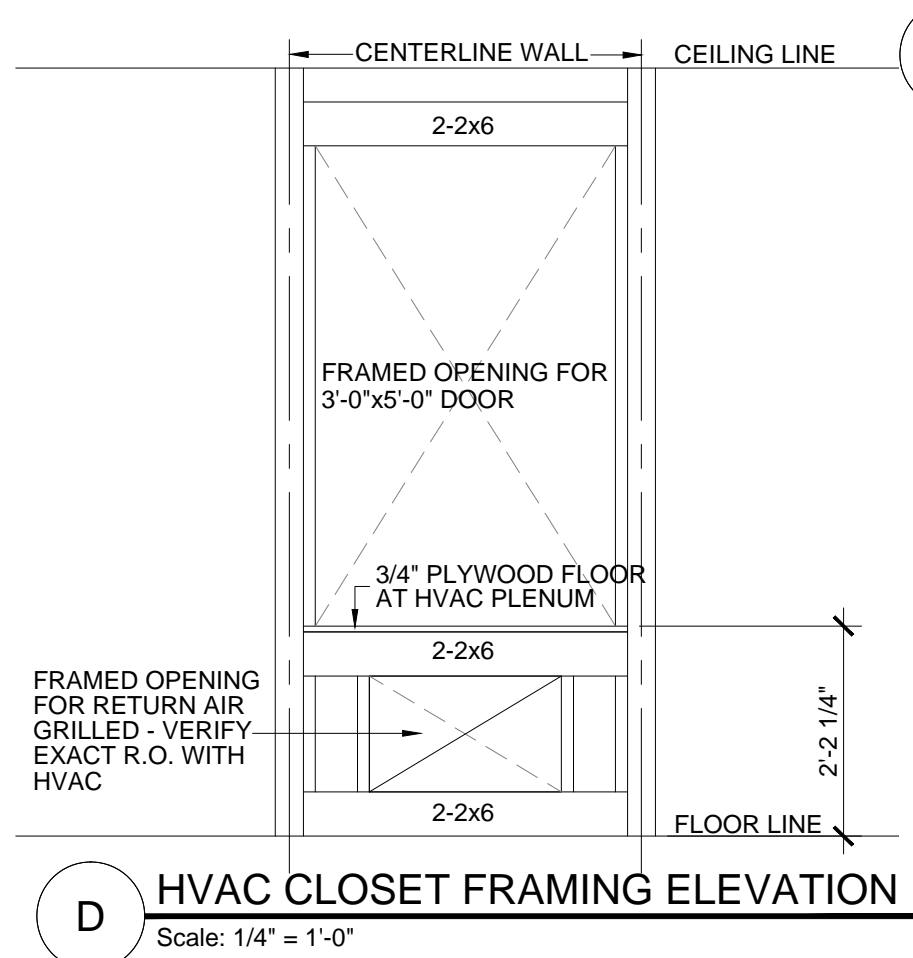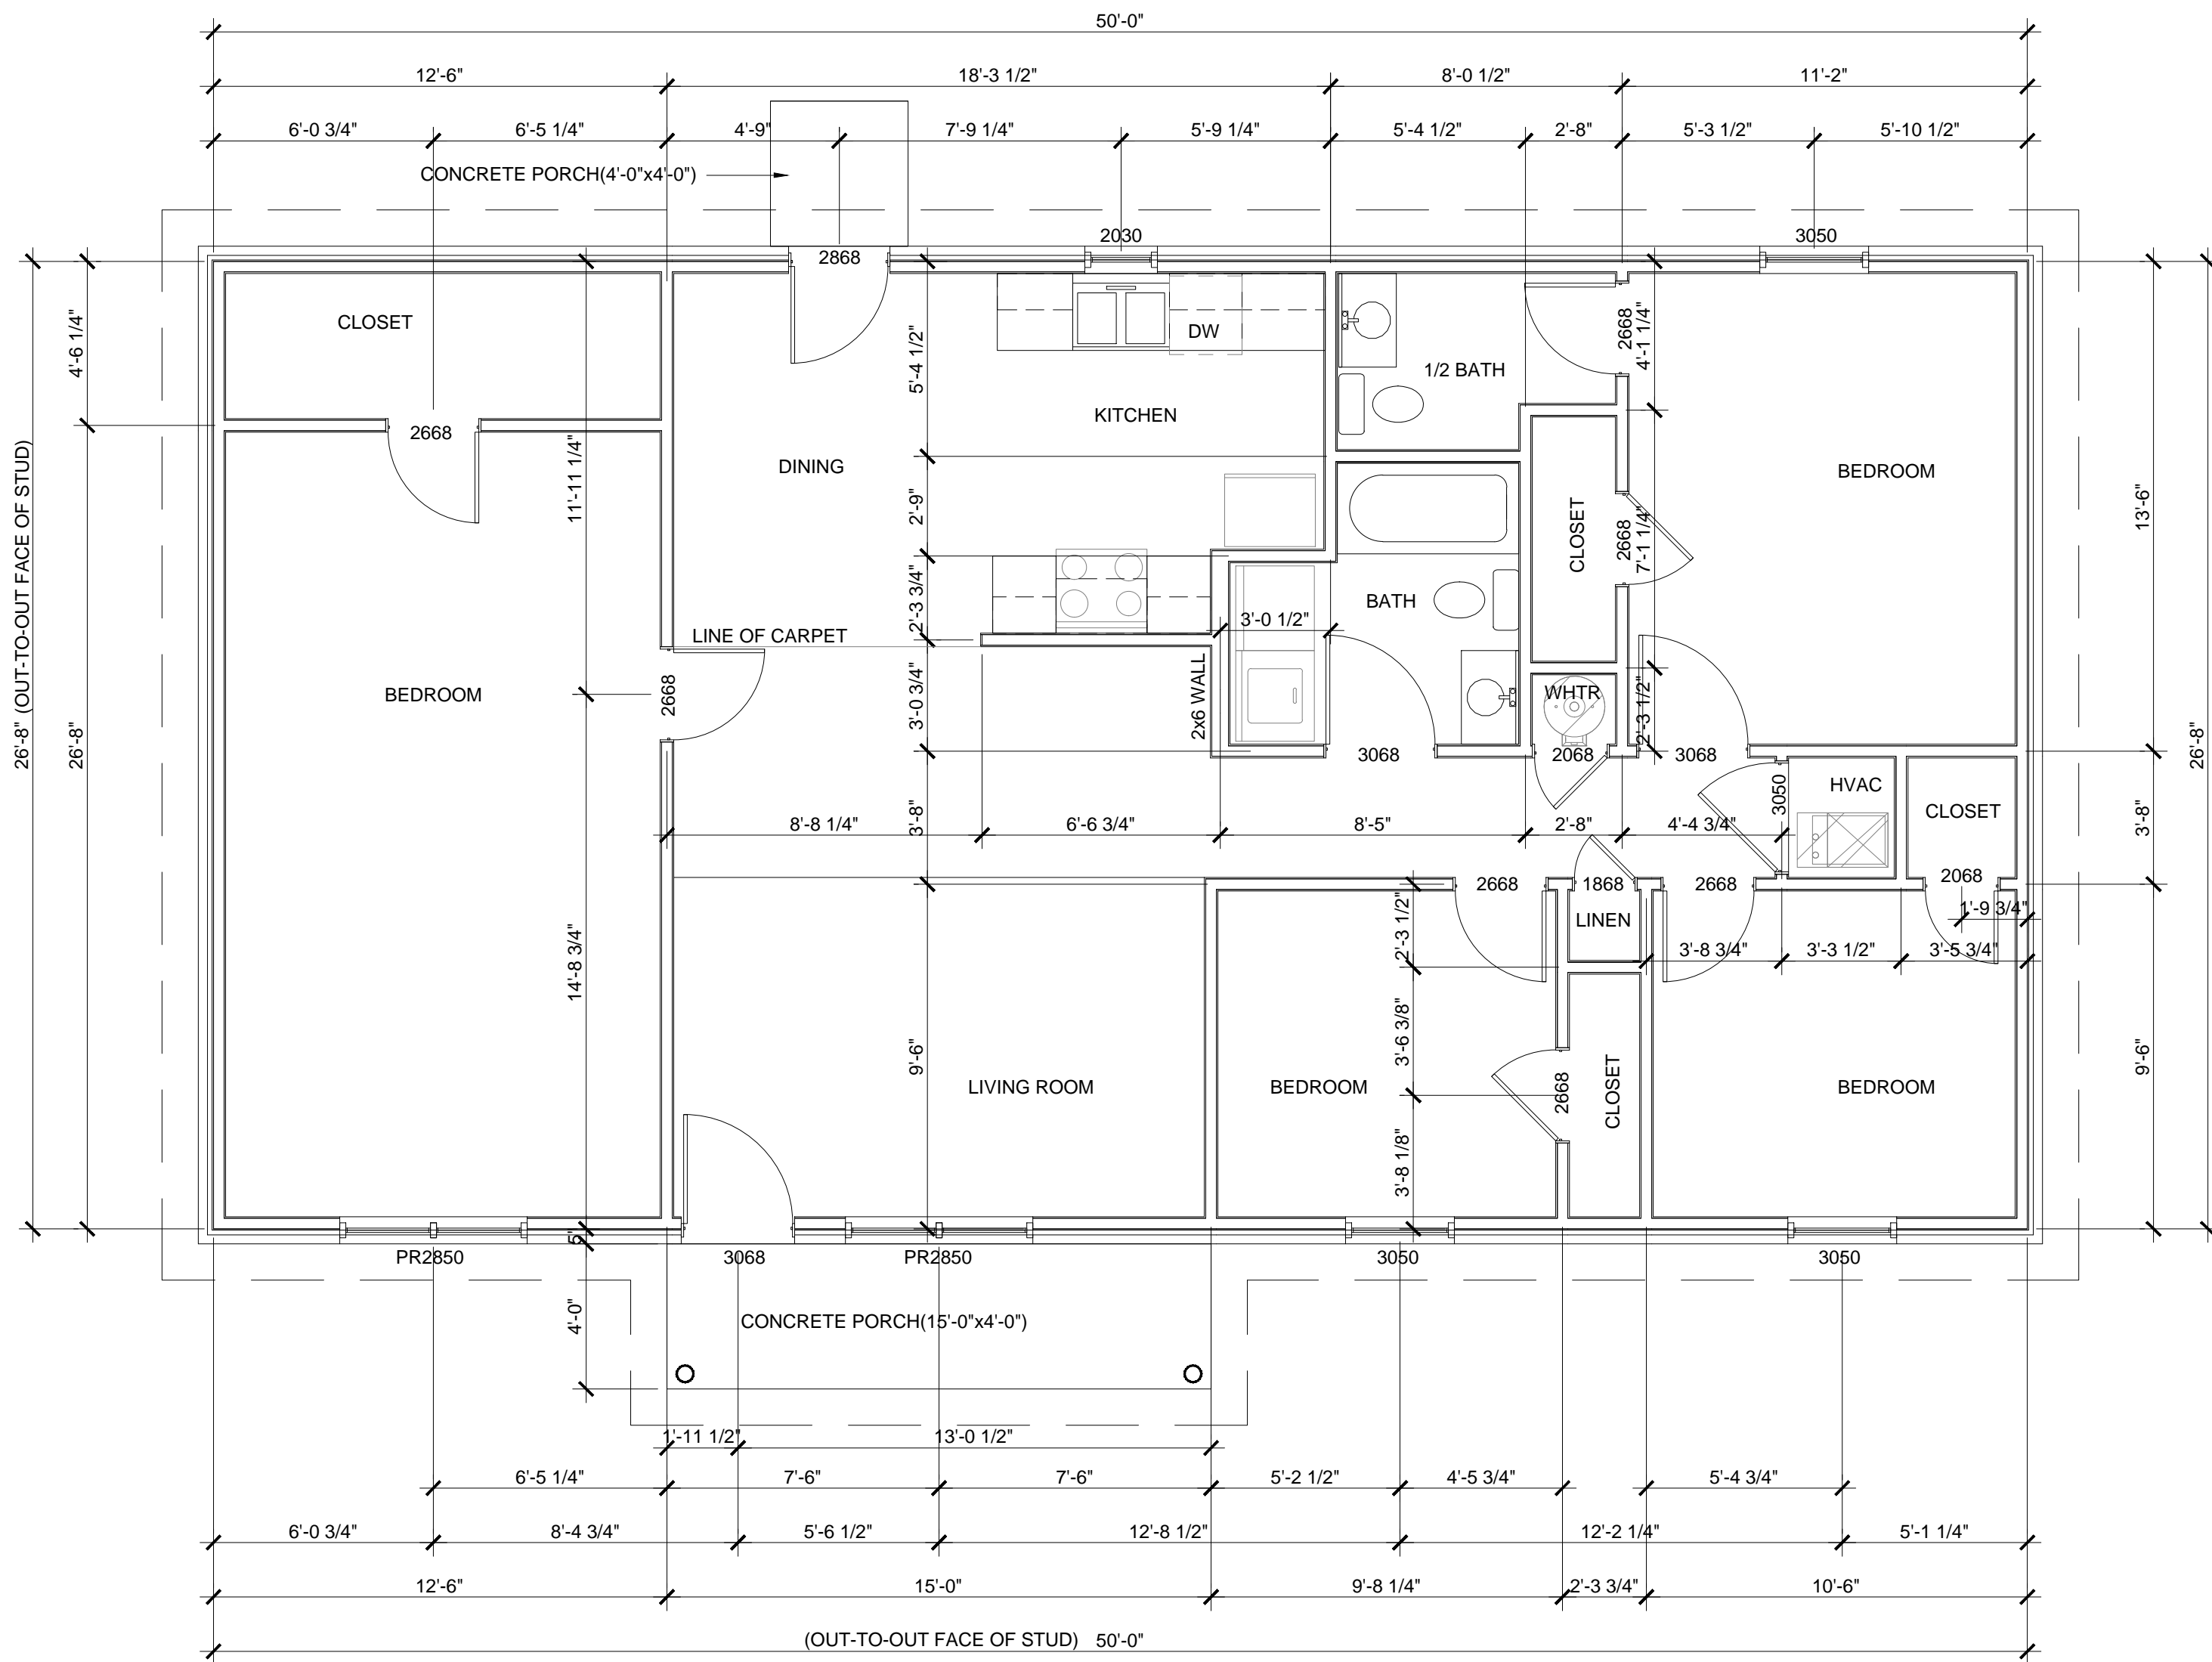

NEWCOMB ASSOCIATES

ARCHITECTS + ENGINEERS, INC.

190 South Three Mile Road  
Fort Gibson, Oklahoma 74434  
P: 918.478.9800  
F: 918.478.9705  
www.newcombae.com

The drawings and the designs shown are property of Newcomb Associates Architecture + Engineering, Inc. The reproduction, copying, or other use of these drawings without written consent is prohibited. Any infringement will be subject to legal action.



Certificate of Authority: ca00433  
Expires: June 30, 2013

Project Identification

Housing Authority of the Cherokee Nation  
Tahlequah, Oklahoma

License 01-033112

Sheet Info

Project No: 030612100 - License 01  
Project Manager: Jim Newcomb, AIA, PE  
Project Architect: Jim Newcomb, AIA, PE


Sheet Title

4 Bedroom Floor Plan  
Cabinet Elevations  
HVAC Closet Framing Elevation

NON-ACCESSIBLE UNIT

Sheet Number

**A1.0**

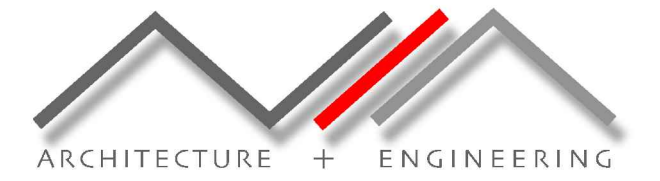

**NEWCOMB ASSOCIATES**  
ARCHITECTS + ENGINEERS, INC.

190 South Three Mile Road  
Fort Gibson, Oklahoma 74434  
P: 918.478.9800  
F: 918.478.9705  
www.newcombae.com

The drawings and the designs shown are property of Newcomb Associates Architecture + Engineering, Inc. The reproduction, copying, or other use of these drawings without written consent is prohibited. Any infringement will be subject to legal action.



Certificate of Authority: ca00433  
Expires: June 30, 2013

Project Identification

**Housing Authority of the Cherokee Nation**  
Tahlequah, Oklahoma

License 01-033112

Sheet Info

Project No: 030612100 - License 01  
Project Manager: Jim Newcomb, AIA, PE  
Project Architect: Jim Newcomb, AIA, PE

Sheet Title


4 Bedroom Exterior Elevations

Sheet Number

**A2.0**



**B** 4 Bedroom Front Elevation  
Scale: 1/4" = 1'-0"

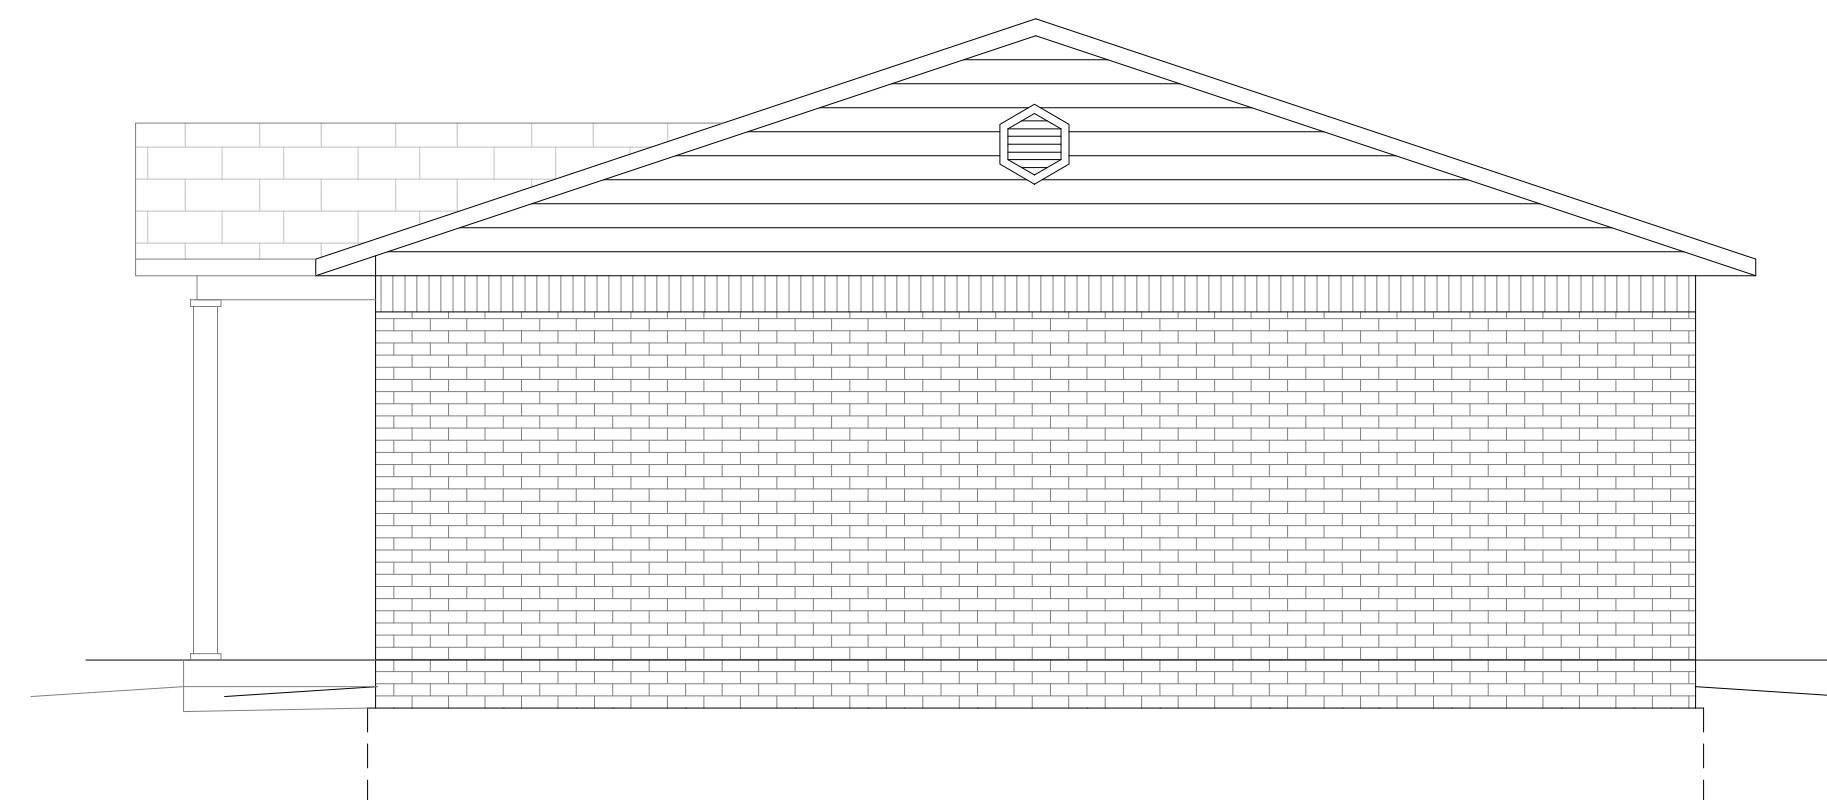


**A** Side Elevation  
Scale: 1/4" = 1'-0"



**NEWCOMB ASSOCIATES**  
ARCHITECTS + ENGINEERS, INC.

190 South Three Mile Road  
Fort Gibson, Oklahoma 74434  
P: 918.478.9800  
F: 918.478.9705  
www.newcombae.com

The drawings and the designs shown are property of Newcomb Associates Architecture + Engineering, Inc. The reproduction, copying, or other use of these drawings without written consent is prohibited. Any infringement will be subject to legal action.

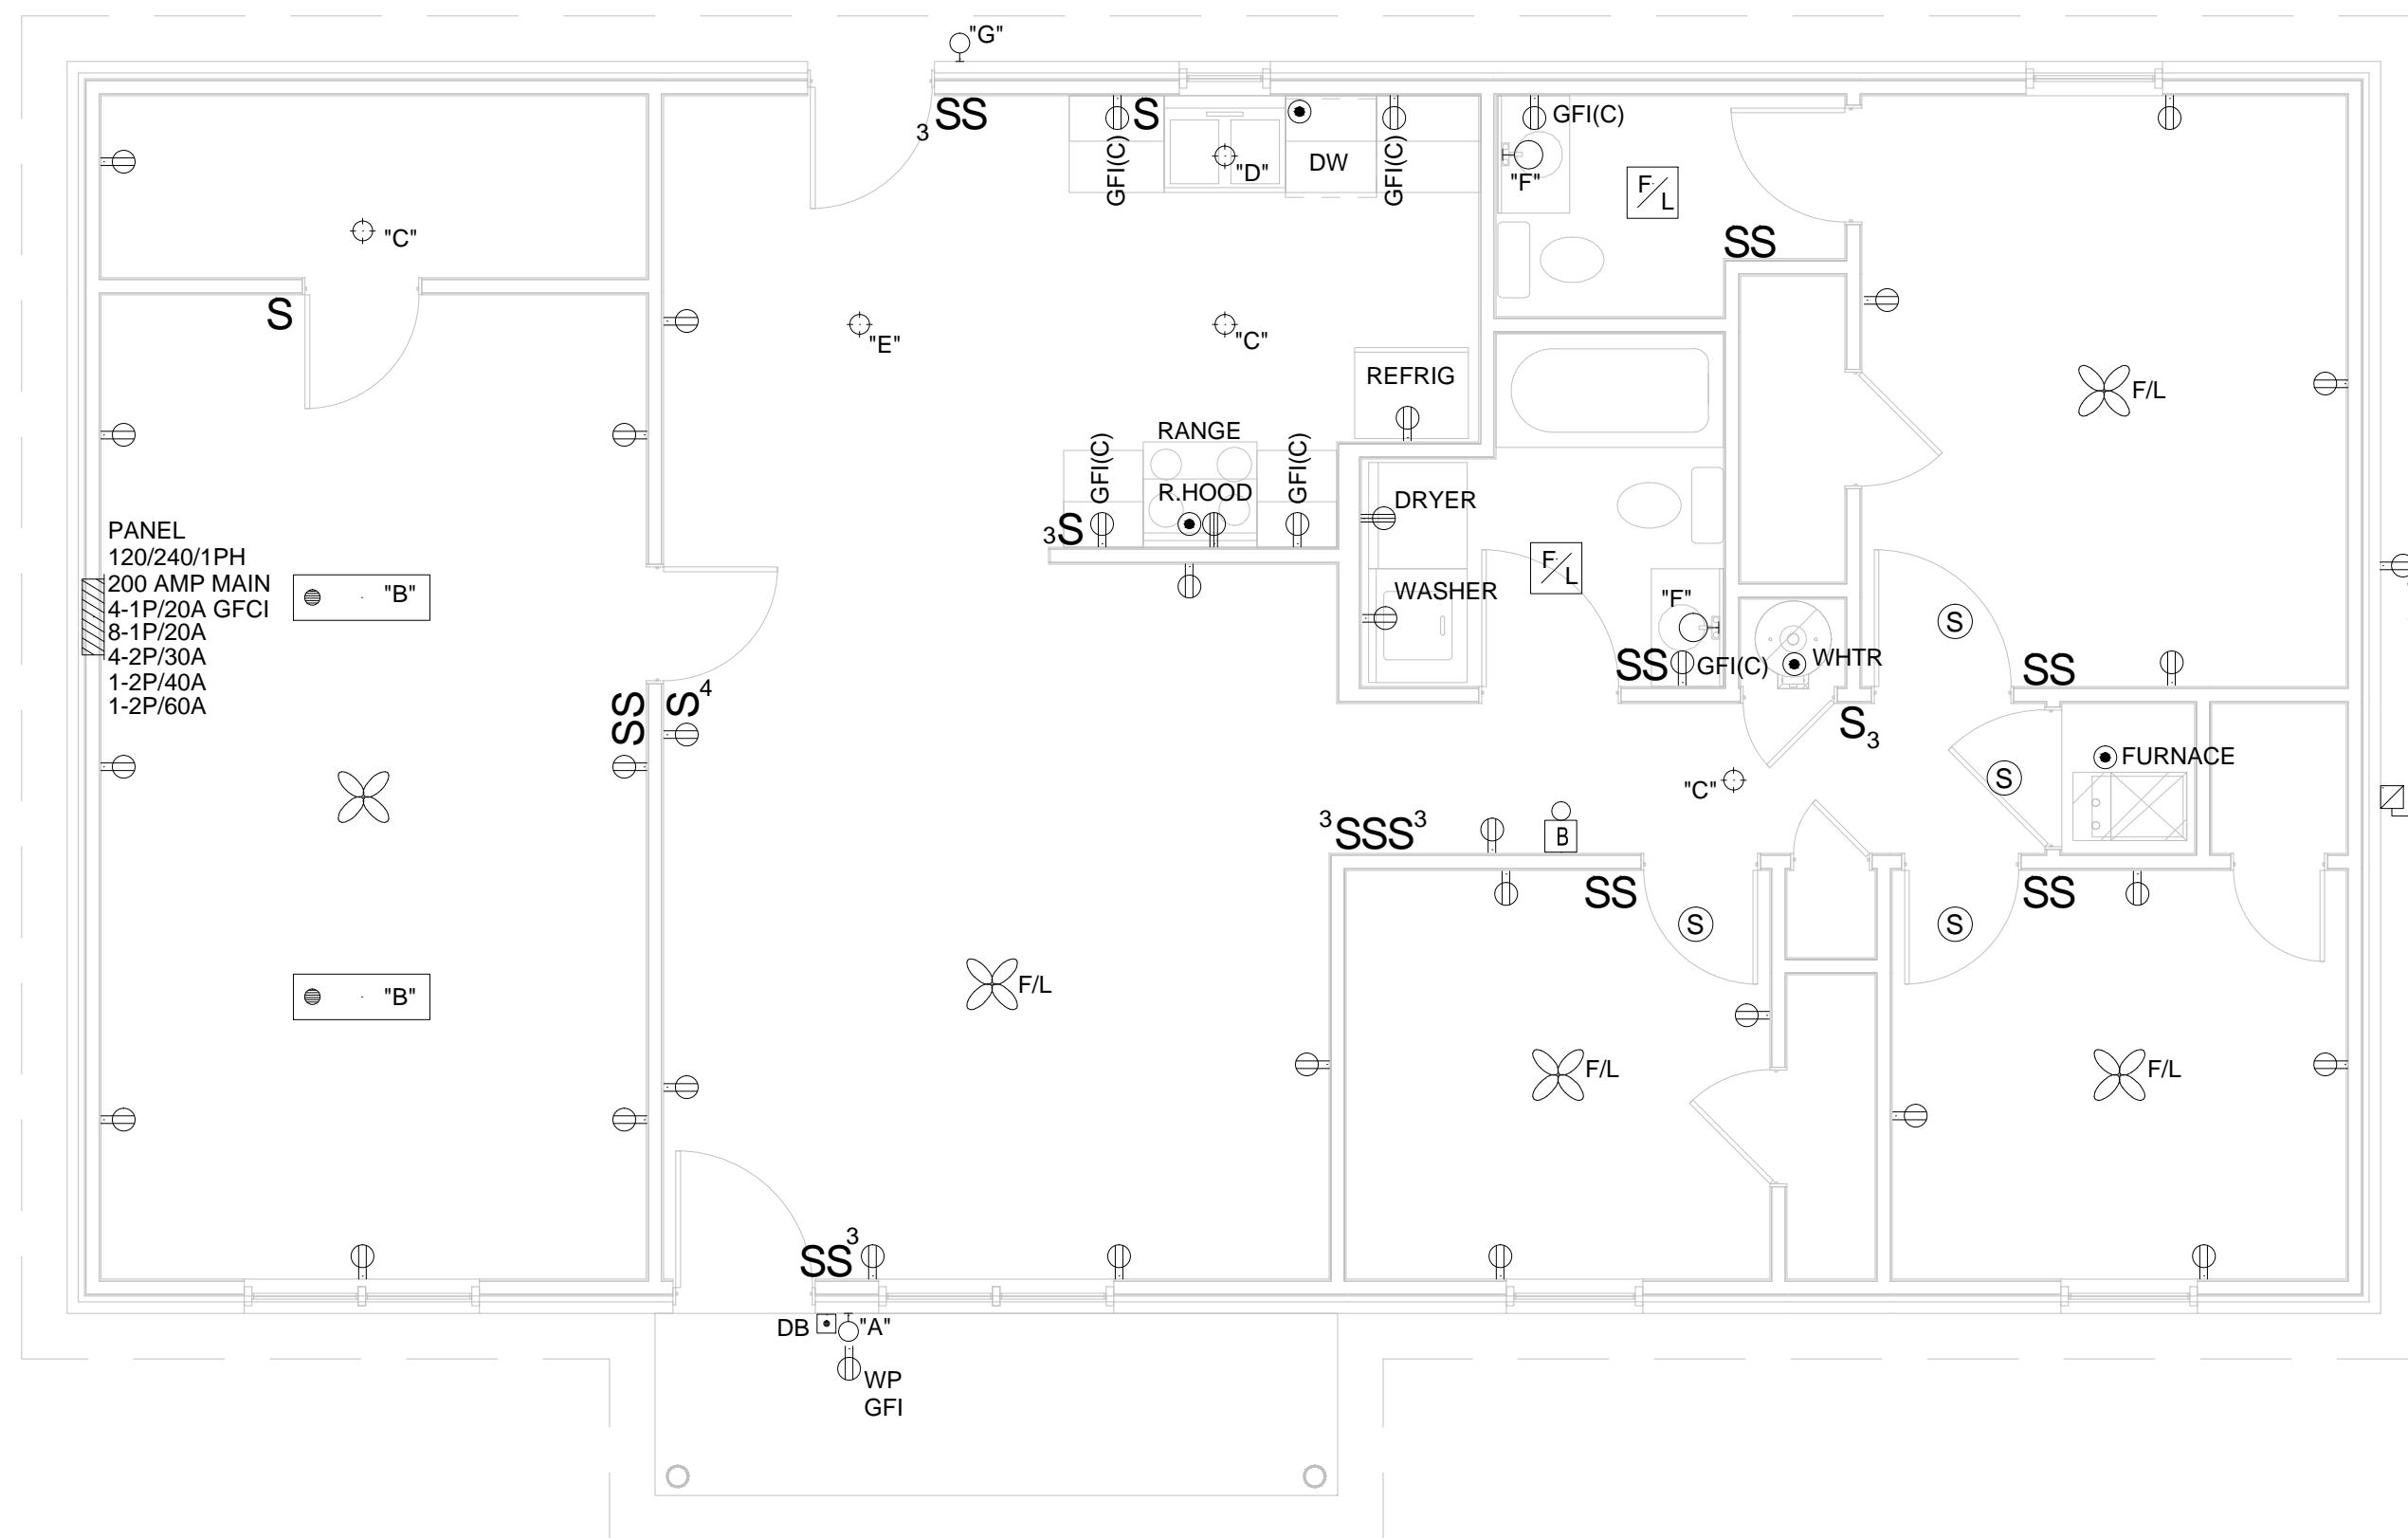

**A 4 Bedroom Electrical Plan**  
Scale: 1/4" = 1'-0"

**Project Identification**  
Housing Authority of the Cherokee Nation  
Tahlequah, Oklahoma  
License 01-033112

**Sheet Info**  
Project No: 030612100 - License 01  
Project Manager: Jim Newcomb, AIA, PE  
Project Architect: Jim Newcomb, AIA, PE

**Sheet Title**  
4 Bedroom Electrical Plan

**Sheet Number**  
**E1.0**