

# Three Bedroom Housing Unit Housing Authority of the Cherokee Nation Tahlequah, Oklahoma



LAND SURVEYORS & ENGINEERS

SCOTT & ASSOCIATES, INC.  
Land Surveyors & Engineers  
CA. #1041 (PLS, PE) Exp. 6/30/11  
901-B Callahan Street  
Muskogee, OK 74403  
Tel: (918) 682-7577  
scottsurveying@suddenlinkmail.com



Jim Hullinger  
Director Housing Development

NEWCOMB Associates  
ARCHITECTS + ENGINEERING


190 SOUTH THREE MILE ROAD, FORT GIBSON, OKLAHOMA, 74434 (918)478-9800

CONSTRUCTION AREAS	
HEATED/COOLED AREA	= 1004 SF
PORCH	= 60 SF
GARAGE	= 329 SF


INDEX OF DRAWINGS:	
SHEET A1.0	FLOOR PLAN
SHEET A2.0	ELEVATIONS
SHEET E1.0	ELECTRICAL PLAN

SET NUMBER


PROJECT NO. 033112  
DATE: MARCH 31, 2012

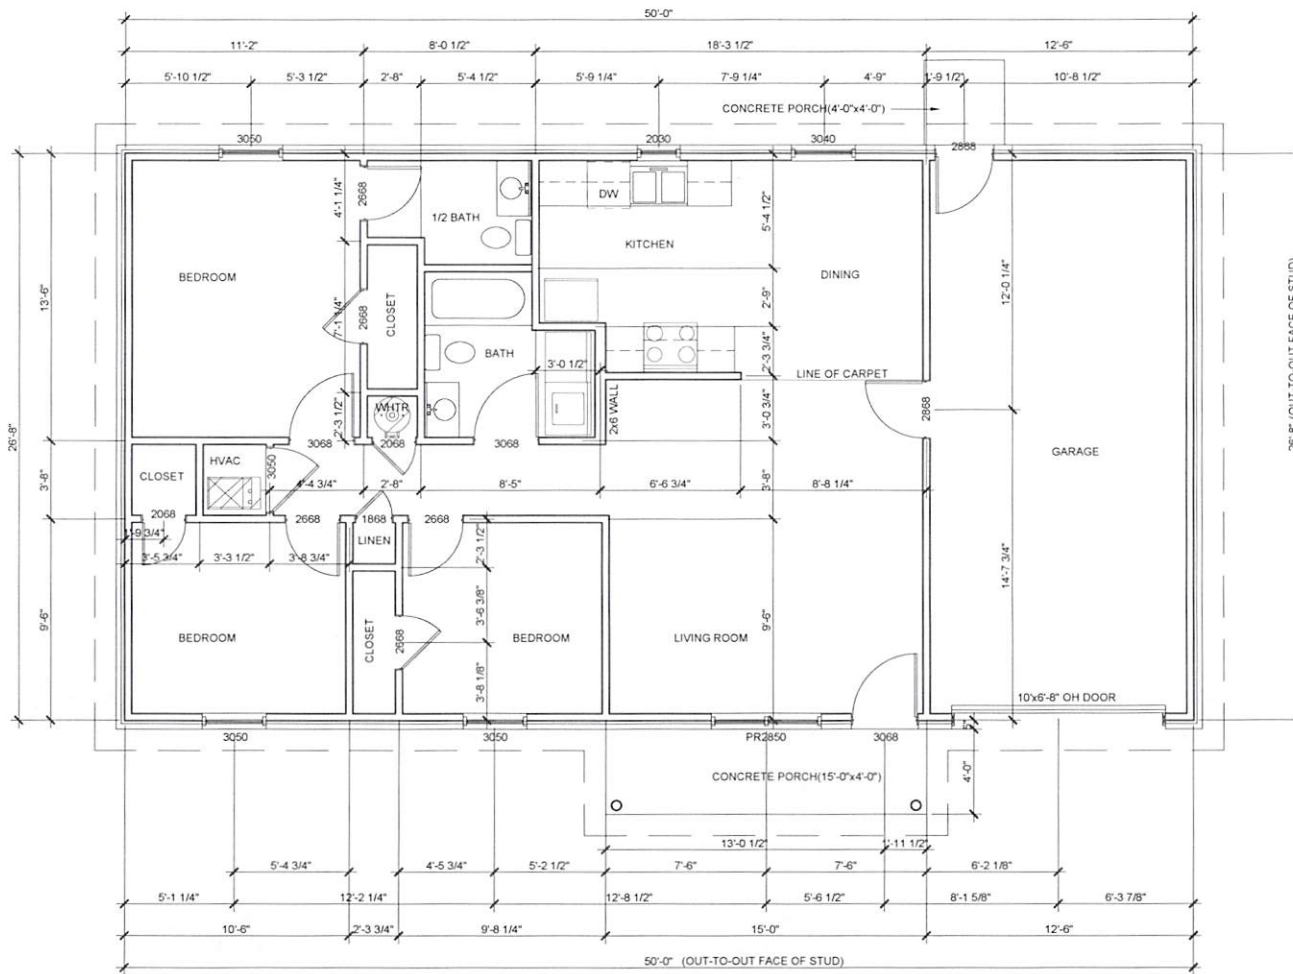


**A 3 Bedroom Floor Plan**  
Scale: 1/4" = 1'-0"

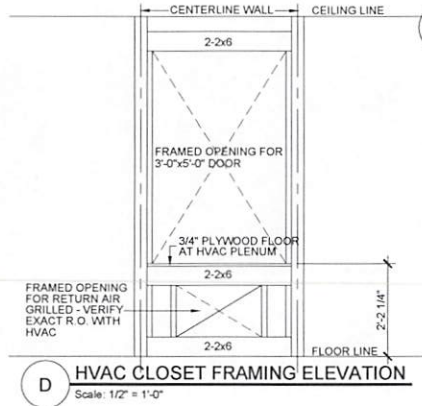

**D HVAC CLOSET FRAMING ELEVATION**  
Scale: 1/2" = 1'-0"

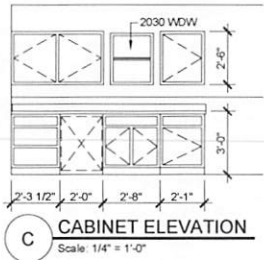

**C CABINET ELEVATION**  
Scale: 1/4" = 1'-0"

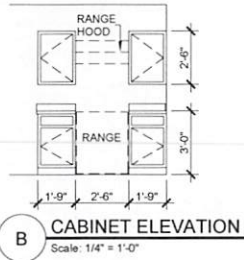

**B CABINET ELEVATION**  
Scale: 1/4" = 1'-0"



**NEWCOMB ASSOCIATES**  
ARCHITECTS + ENGINEERS, INC.  
160 South Three Mile Road  
Fort Collins, Oklahoma 74511  
P: 918-428-0500  
F: 918-428-0705  
www.newcombuae.com

The drawings and the designs shown are property of Newcomb Associates Architecture + Engineering, Inc. The reproduction, copying or other use of these drawings without written consent is prohibited. Any infringement will be subject to legal action.



Certificate of Authority 000412  
Expires June 30, 2013

**Project Identification**

**Housing Authority of the Cherokee Nation**  
Tahlequah, Oklahoma

License 01-033112

**Sheet Info**

Project No: 030612100 - License 01  
Project Manager: Jim Newcomb, AIA, PE  
Project Architect: Jim Newcomb, AIA, PE

**Sheet Title**

3 Bedroom Floor Plan  
Cabinet Elevations  
HVAC Closet Framing Elevation

NON-ACCESSIBLE UNIT

**Sheet Number**

**A1.0**



**NEWCOMB ASSOCIATES**  
ARCHITECTS + ENGINEERS, INC.  
990 South Three Mile Road  
2nd Floor  
Ottawa, Oklahoma 74451  
P: 918.428.8700  
WWW.NEWCOMB-INC.COM

The drawings and the design system are property of  
The professional seal and the name of the engineer  
without written consent is prohibited. Any infringement  
will be subject to legal action.




**Project Identification**  
Housing Authority of the  
Cherokee Nation  
Tahlequah, Oklahoma

License 01-033112


**Sheet Info**  
Project No: 200812100 - License 01  
Project Manager: Jon Newcomb, AIA, PE  
Project Architect: Jon Newcomb, AIA, PE

**Sheet Title**  
3 Bedroom Exterior Elevations


**Sheet Number**  
A2.0

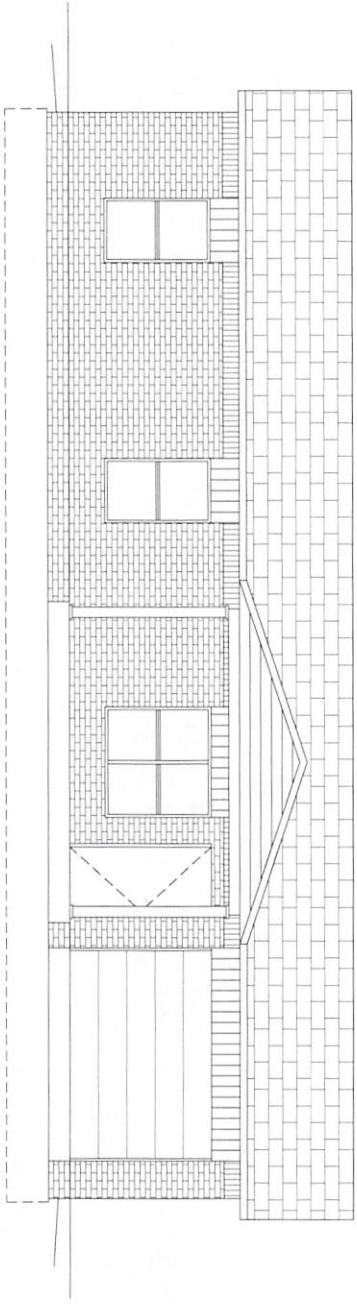


**B** 3 Bedroom Front Elevation  
Scale: 1/4" = 1'-0"

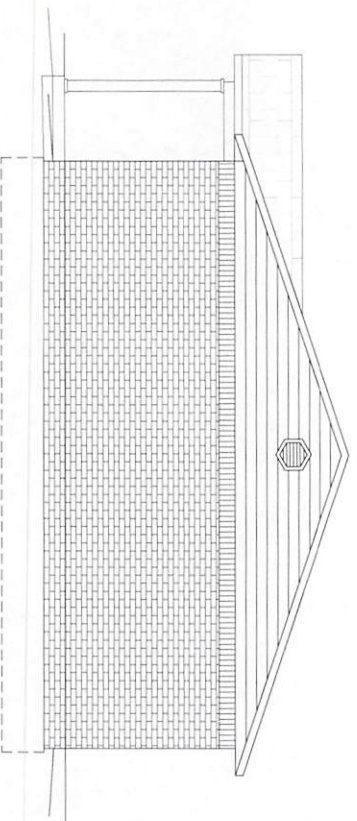

**A** Side Elevation  
Scale: 1/4" = 1'-0"

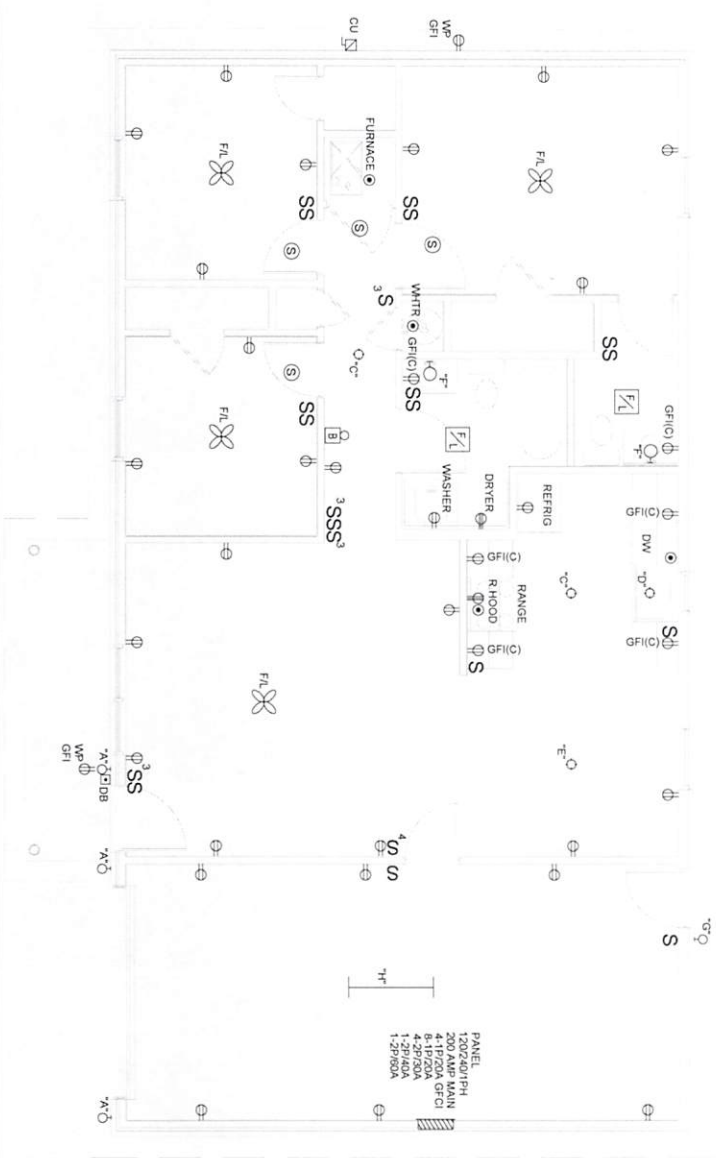

**A** 3 Bedroom Electrical Plan  
 Scale: 1/4" = 1'-0"

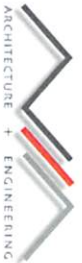

**ARCHITECTURE + ENGINEERING**  
**NEWCOMB ASSOCIATES**  
 ARCHITECTS + ENGINEERS, INC.  
 500 SOUTH THREE MILE ROAD  
 OKLAHOMA CITY, OKLAHOMA 73104  
 P: 405.433.5500  
 F: 405.433.9200  
 WWW.NEWCOMBARCHITECTS.COM

The drawings and the design systems are property of Newcomb Architecture + Engineering Associates, Inc. This reproduction, copying or other use of these drawings without written consent is prohibited. Any infringement will be subject to legal action.

**Project Identification**  
 Housing Authority of the  
 Cherokee Nation  
 Tahlequah, Oklahoma

License 01-033112

Sheet Info
Project No. 2002108 Licensed By:
Design Manager: J. Thompson, AIA, PE
Project Architect: J. Thompson, AIA, PE

Sheet Title
3 Bedroom Electrical Plan

Sheet Number
E1.0