



C 3 Bedroom Front Elevation - Mirrored View
Scale: 1/8" = 1'-0"

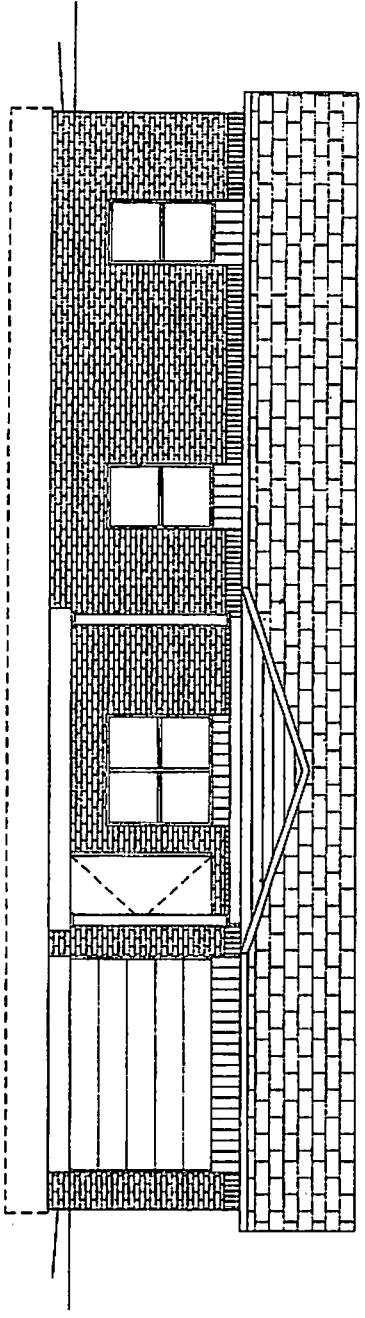

B 3 Bedroom Front Elevation
Scale: 1/8" = 1'-0"

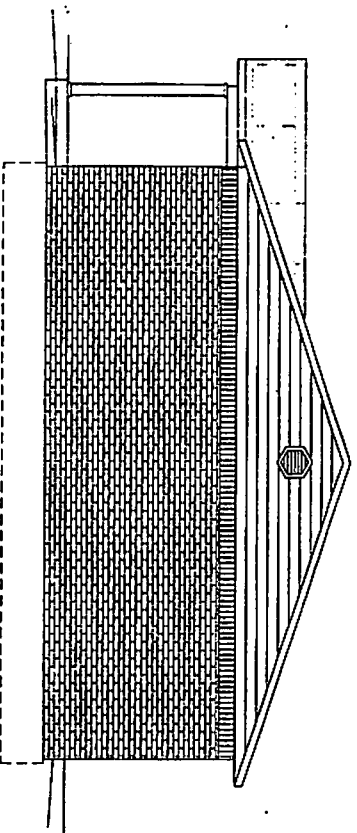

A Side Elevation
Scale: 1/8" = 1'-0"

NEWCOMB ASSOC. A153
ARCHITECTURE & ENGINEERING

ARCHITECT & ENGINEER, INC.

One South Third Street, Suite 200
Tulsa, Oklahoma 74103
Tel: 918.433.8200
Fax: 918.433.8200

This drawing and all design systems are property of Newcomb Architecture & Engineering, Inc. and shall remain the confidential property of the firm. No part of this drawing may be reproduced or transmitted in any form or by any means, electronic, mechanical, photocopying, recording, or by any information storage and retrieval system, without the prior written permission of Newcomb Architecture & Engineering, Inc.

STATE OF OKLAHOMA
No. 2315
EXPIRES 12/31/2015
Professional Engineer
Civil
Date: June 20, 2013

Project Identification

Housing Authority of the Cherokee Nation
Tahlequah, Oklahoma

License: 01-033112

Sheet Info


Project No: 120811720 - Limited 01
Project Name: 3 Bedroom, A1, A2
Project Location: Tahlequah, OK, US

Sheet Title


3 Bedroom Exterior Elevations

Sheet Number


A2.0

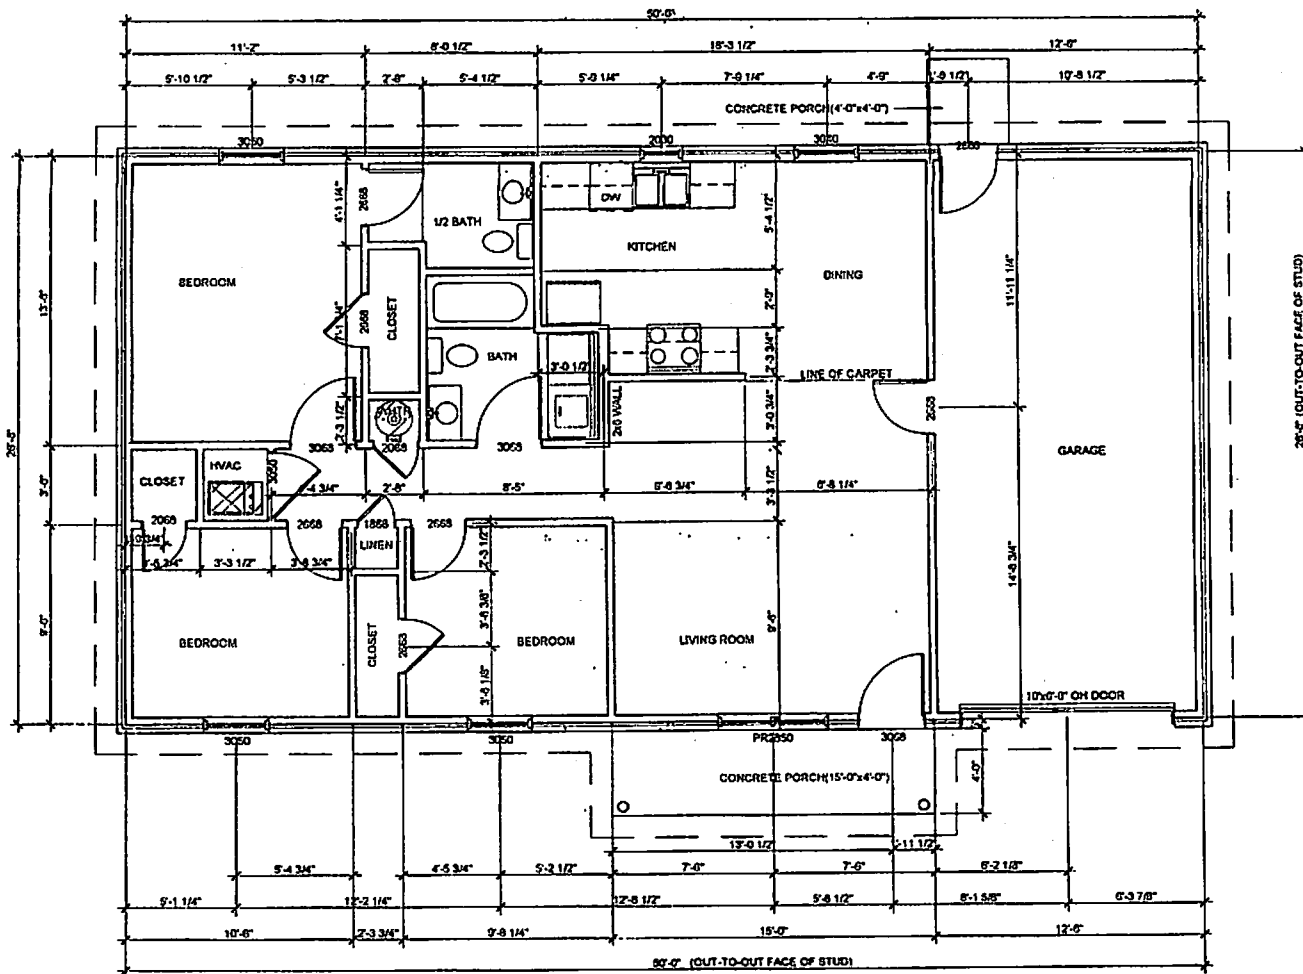


A 3-Bedroom Floor Plan
Scale: 1/4" = 1'-0"

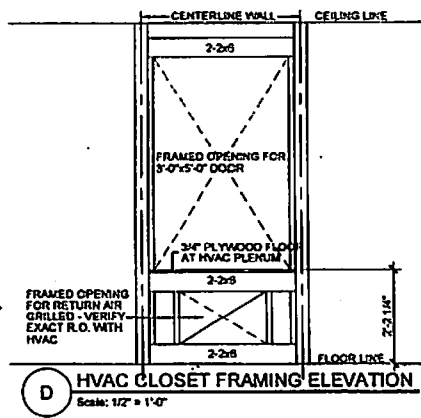

D HVAC CLOSET FRAMING ELEVATION
Scale: 1/2" = 1'-0"

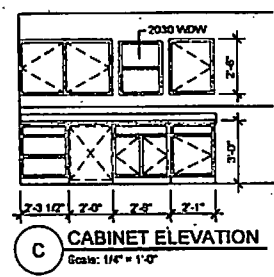

C CABINET ELEVATION
Scale: 1/4" = 1'-0"

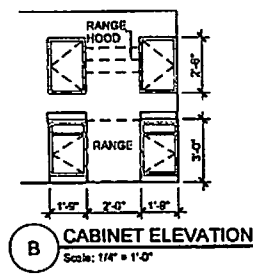

B CABINET ELEVATION
Scale: 1/4" = 1'-0"

ARCHITECTURE + ENGINEERING

NEWCOMB ASSOCIATES
ARCHITECTS + ENGINEERS, INC.

100 South Three Mile Road
Tulsa, Oklahoma 74114
Tel: 918 438 8300
Fax: 918 438 8900
www.newcomb.com

The drawings and the design shown are property of Newcomb Associates, Architects + Engineers, Inc. This reproduction, in whole or in part, or reuse of any part without written consent is prohibited. Any other violation will be subject to legal action.

State of Oklahoma
James D. Newcomb
No. 2318
Architect
Certificate of Authority no20043
Expires: June 30, 2015

Project Identification

Housing Authority of the Cherokee Nation
Tahlequah, Oklahoma

License 01-033112

Sheet Info

Project No: C0012108 - Lot 104 01
Project Manager: Jim Newcomb, AIA, PE
Project Architect: Jim Newcomb, AIA, PE


Sheet Title

3 Bedroom Floor Plan
Cabinet Elevations
HVAC Closet Framing Elevation

NON-ACCESSIBLE UNIT

Sheet Number

A1.0

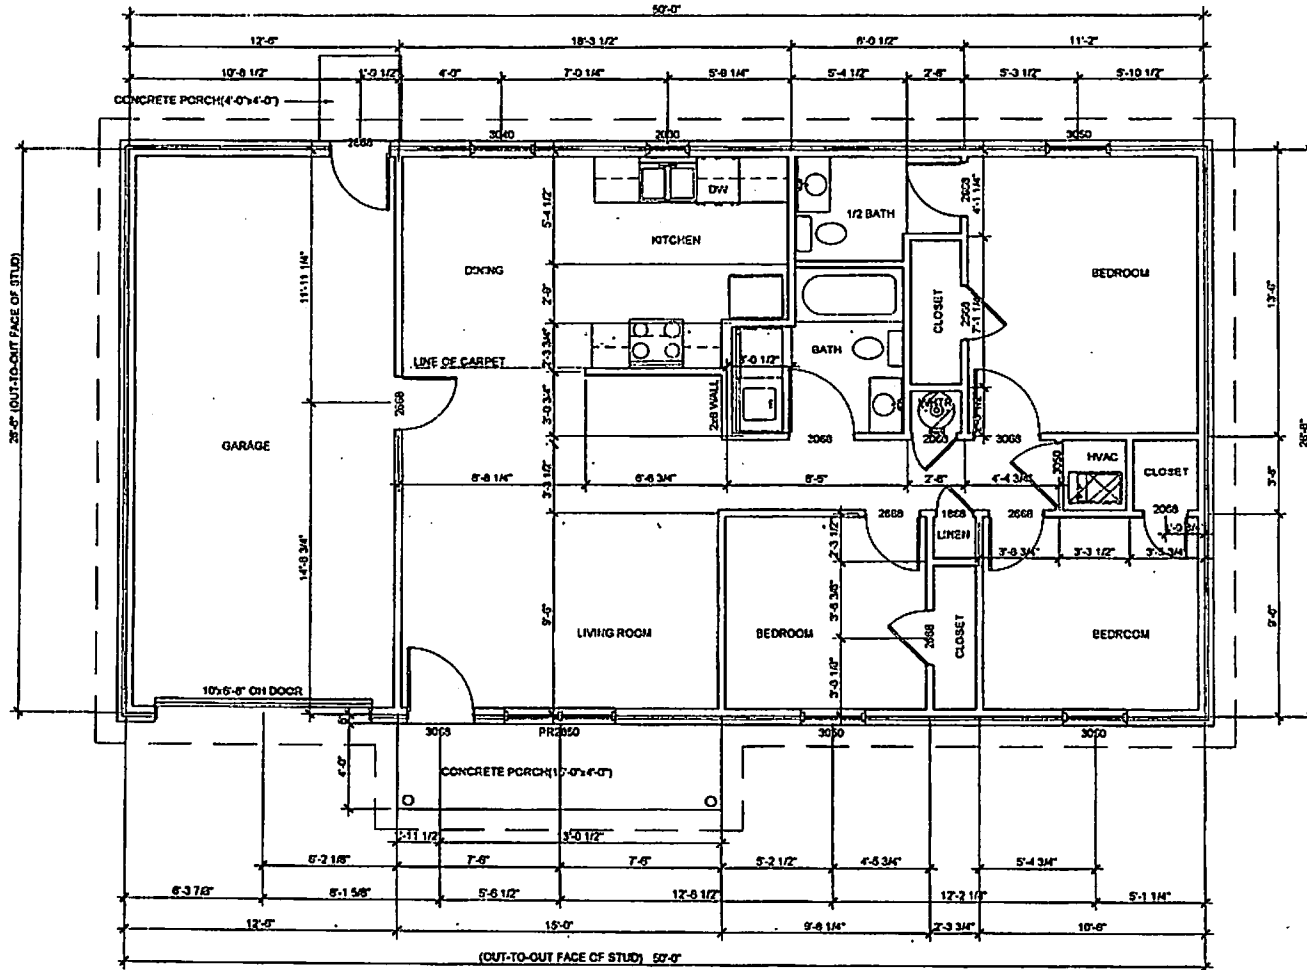

A 3 Bedroom Floor Plan - Mirrored View
 Scale: 1/4" = 1'-0"



NEWCOMB ASSOCIATES
 ARCHITECTS + ENGINEERS, P.C.
 1000 South 10th West Road
 P.O. Box 118700
 Oklahoma City, Oklahoma 73118
 Phone: (405) 241-1100
 Fax: (405) 241-1101

The drawings and specifications shall be prepared by
 Newcomb Associates Architects + Engineers, Inc.
 The contractor shall be responsible for obtaining all
 necessary permits and for obtaining all other
 necessary approvals from the appropriate
 authorities.



Commission of Architecture and Interior Design
 Expires June 30, 2011

Project Identification

Housing Authority of the
 Cherokee Nation
 Tahlequah, Oklahoma

License 01-033112

Sheet Info

Prepared by: E2212149 - Licensed EIT
 Project Manager: Jim Reynolds, AIA, PE
 Project Architect: Jim Reynolds, AIA, PE


Sheet Title

3 Bedroom Floor Plan (Mirrored View)

NON-ACCESSIBLE UNIT

Sheet Number

A1.1

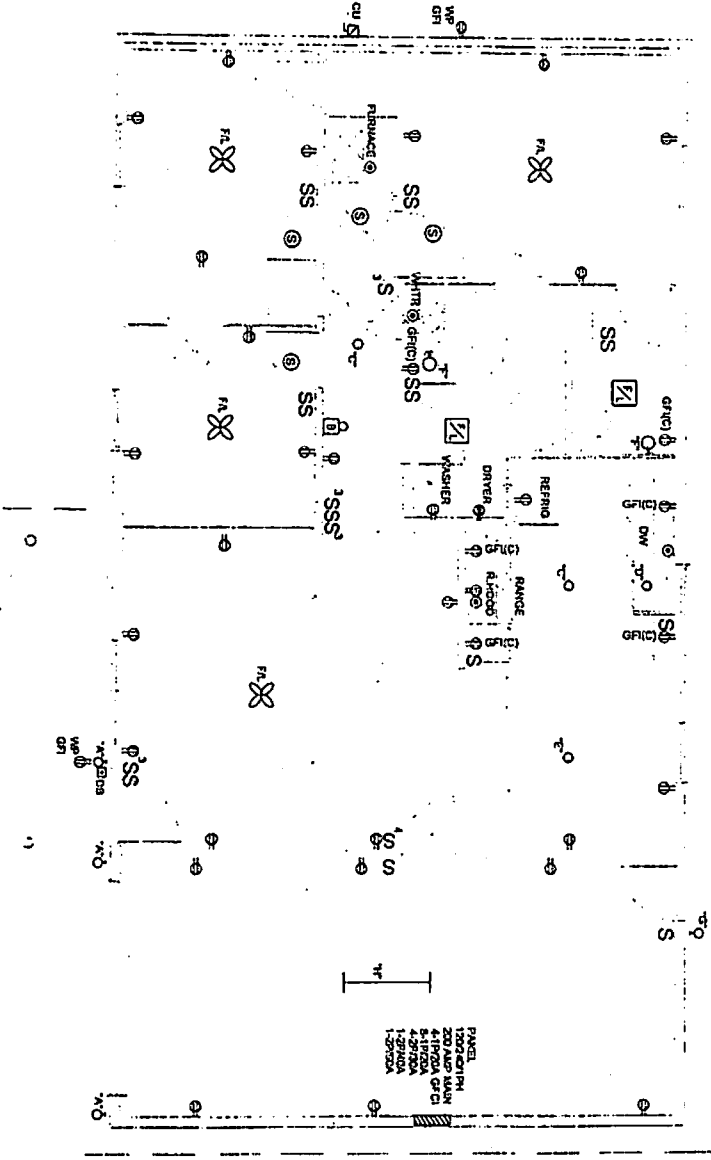

A 3 Bedroom Electrical Plan
 Scale: 1/4" = 1'-0"

PANEL
 1200 KVA
 200 AMP MAIN
 6.17 KV
 4.27 KV
 1.27 KV

ARCHITECTURE + ENGINEERING
NEWCOMB ASSOCIATES
 PROJECTS + ENGINEERS, INC.
 200 South Third Street
 Suite 200
 Fort Collins, Colorado 80521
 P: 970.492.9200
 F: 970.492.9201
 www.newcombinc.com

The drawings and the design system are property of Newcomb Associates, Inc. and shall remain the property of Newcomb Associates, Inc. without written consent. No part of these drawings shall be reproduced, stored in a retrieval system, or transmitted in any form or by any means, electronic, mechanical, photocopying, recording, or by any information storage and retrieval system, without the prior written permission of Newcomb Associates, Inc.

STATE OF OKLAHOMA
 PROFESSIONAL ENGINEER
 No. 2888
 JOHN W. NEWCOMB
 LICENSED PROFESSIONAL ENGINEER

Consent of Public Accountant
 License No. 10,150

Project Identification
 Housing Authority of the
 Cherokee Nation
 Tahlequah, Oklahoma

License 01-003112

Sheet Info
 Revision 12/20/2010 - Update II
 Prepared by: J. W. Newcomb, PE, SE
 Checked by: J. W. Newcomb, PE, SE
 Project Engineer: J. W. Newcomb, PE, SE

Sheet Title
 3 Bedroom Electrical Plan

Sheet Number
 E1.0



NEWCOMB ASSOC. ARCHITECTURE + ENGINEERING

500 South State Street
Tomball, TX 77375
281.291.8100
www.newcomb.com

The Client and the design team are responsible for the accuracy of the information provided. The design team is not responsible for the accuracy of the information provided by the client.




Project Identification
Housing Authority of the Cherokee Nation
Tahlequah, Oklahoma
License 01-033112


Sheet Info
Project No. E2388-1-Submittal 11
Project Name: Newcomb Assoc. Inc.
Project Address: 500 South State St.
Project City: Tomball, TX 77375

Sheet Title
3 Bedroom Electrical Plan (Mirrored View)

Sheet Number
E1.1

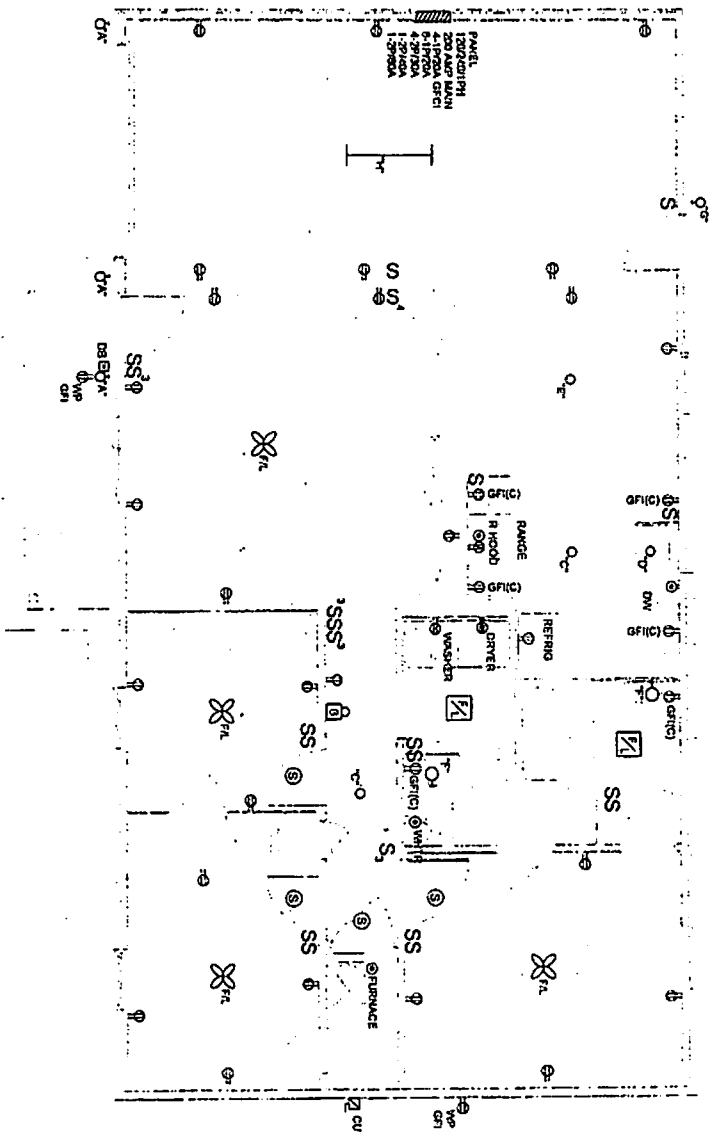

A 3 Bedroom Electrical Plan - Mirrored View
Scale: 1/8" = 1'-0"

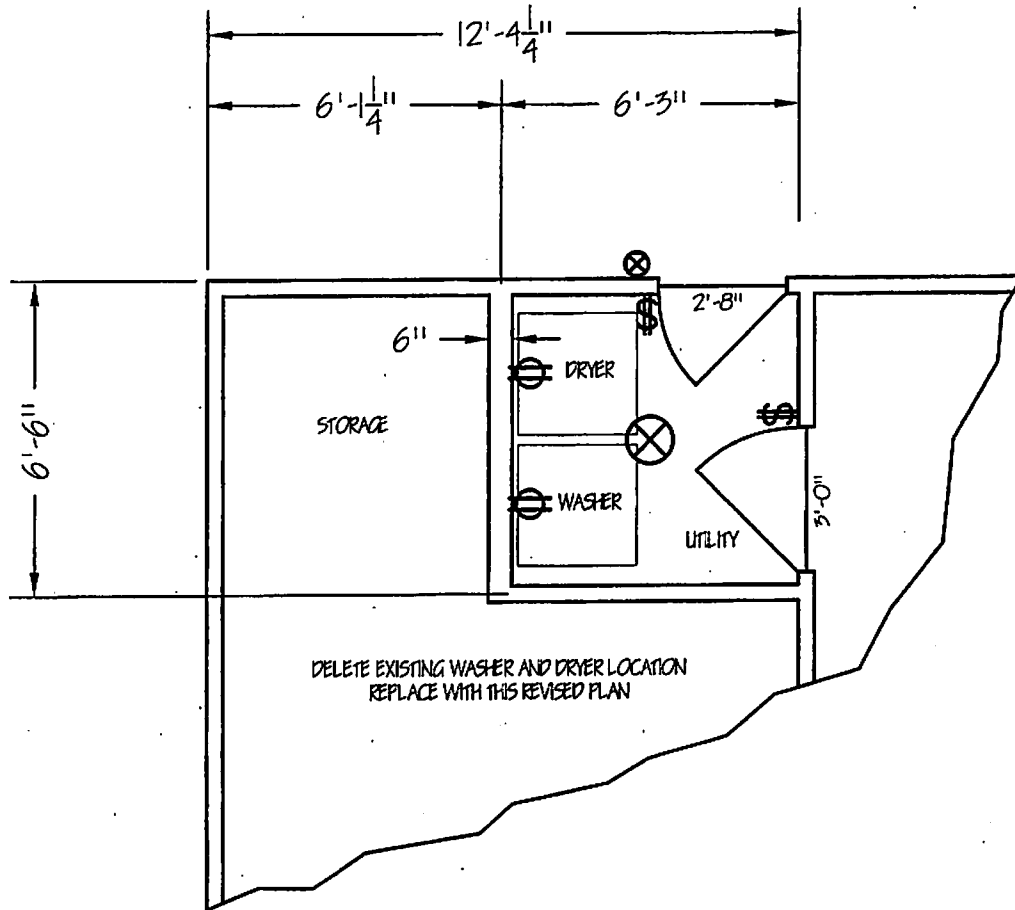

REVISED PLAN