



**C** 3 Bedroom Front Elevation - Mirrored View  
Scale: 1/8" = 1'-0"

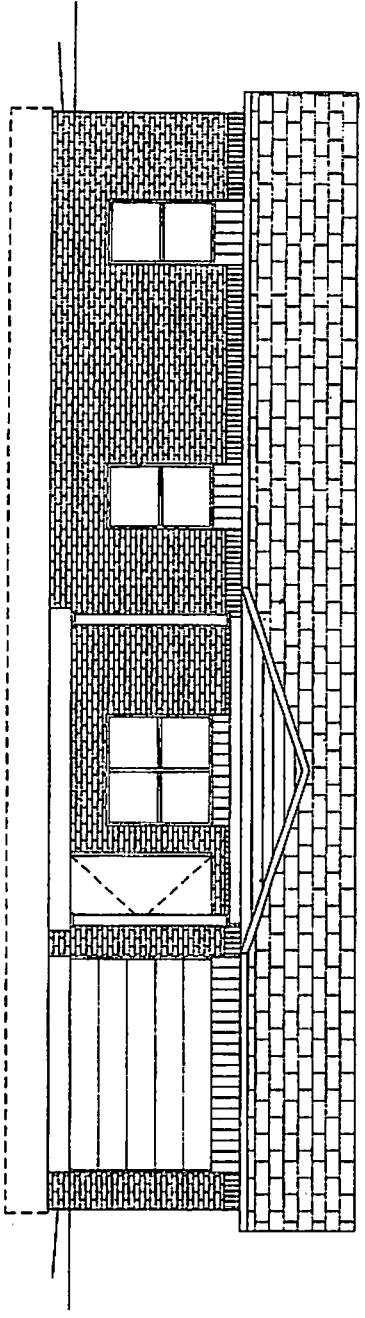

**B** 3 Bedroom Front Elevation  
Scale: 1/8" = 1'-0"

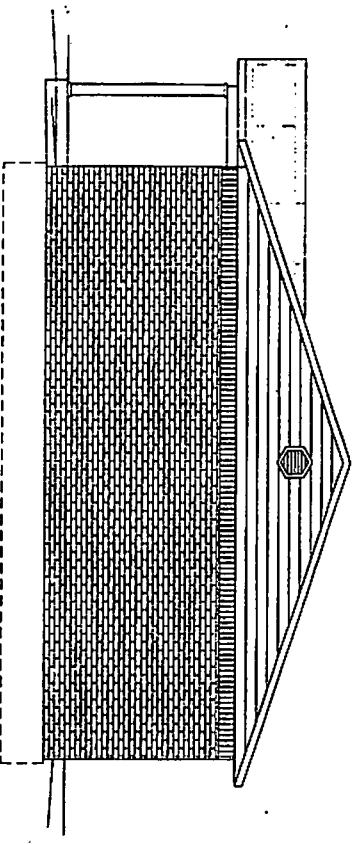

**A** Side Elevation  
Scale: 1/8" = 1'-0"

**NEWCOMB ASSOC. A153**  
ARCHITECTURE & ENGINEERING  
ARCHITECTS & ENGINEERS, INC.  
300 South Third Street, Suite 200  
Tulsa, Oklahoma 74106  
Tel: 918.439.8200  
Fax: 918.439.8201  
www.newcombassoc.com

This drawing and all design systems are property of Newcomb Architecture & Engineering, Inc. The user of this drawing is limited to the project and location specified on the drawing. Any other use of this drawing without the written consent of Newcomb Architecture & Engineering, Inc. is prohibited.



Christopher W. Newcomb, P.E.  
Engineer, June 20, 2013

**Project Identification**  
Housing Authority of the  
Cherokee Nation  
Tahlequah, Oklahoma

License: 01-033112


**Sheet Info**  
Project No: 120811720 - Limited 01  
Project Name: 3 Bedroom, A153  
Project Location: Tahlequah, Ok, 74

**Sheet Title**  
3 Bedroom Exterior Elevations


**Sheet Number**

**A2.0**



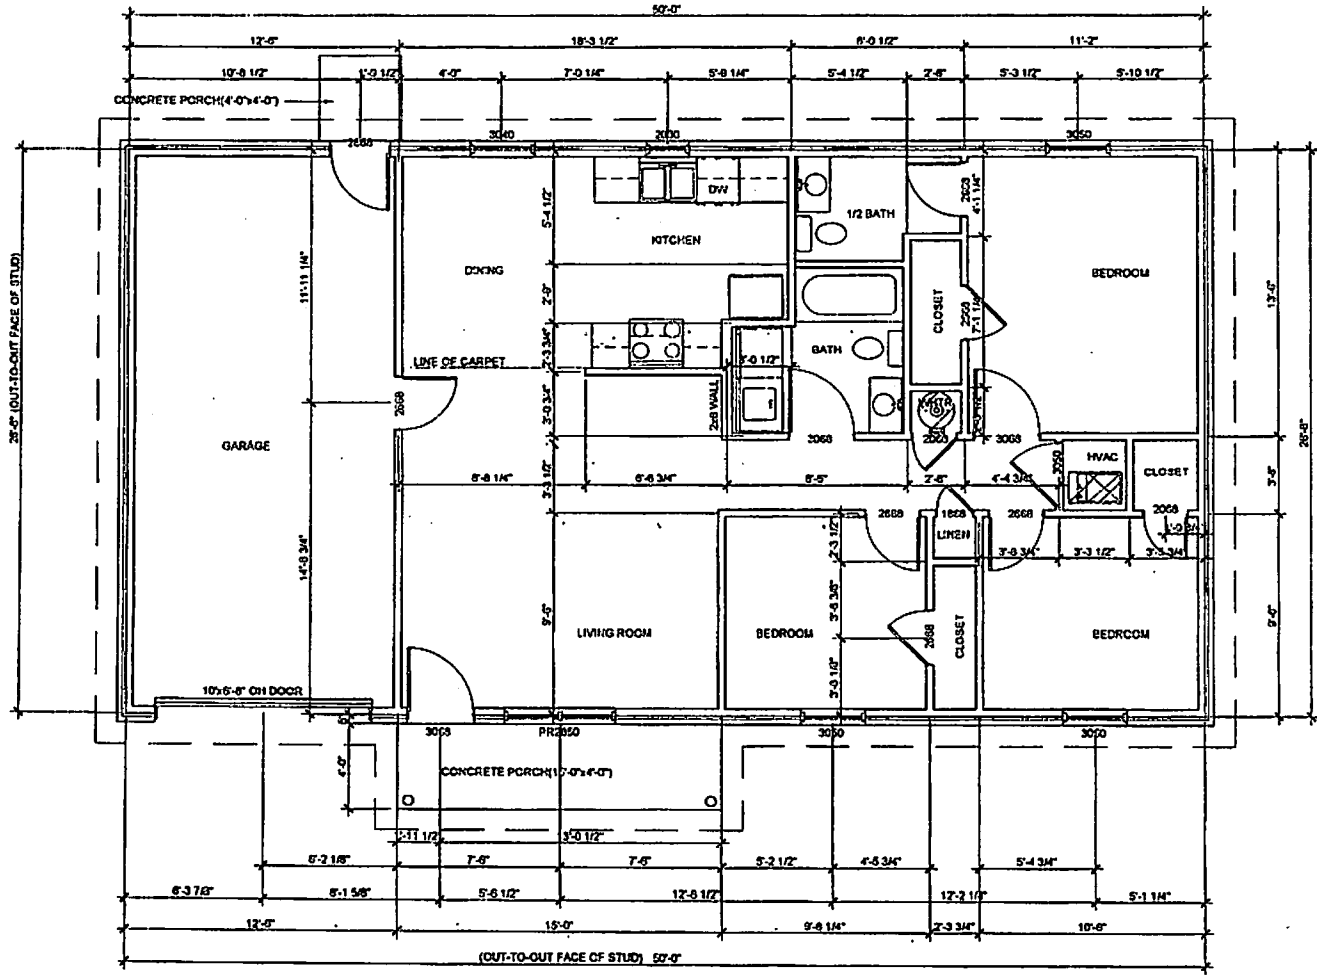


**A** 3 Bedroom Floor Plan - Mirrored View  
 Scale: 1/4" = 1'-0"

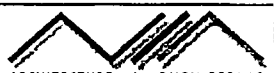  
**ARCHITECTURE + ENGINEERING**  
**NEWCOMB ASSOCIATES**  
 ARCHITECTS + ENGINEERS, P.C.  
 1000 South 10th Street  
 Suite 2000 Oklahoma City, OK 73101  
 P: 405.498.0000  
 F: 405.498.0000  
 www.newcomb.com

This is a preliminary drawing and is not to be used for construction without the written consent of the architect. Any use of this drawing without the written consent of the architect is strictly prohibited.


  
 State of Oklahoma  
 No. 2355  
 Licensed Architect  
 Certificate of Authority #020413  
 Expires June 30 2011

**Project Identification**  
**Housing Authority of the Cherokee Nation**  
 Tahlequah, Oklahoma  
 License 01-033112

**Sheet Info**  
 Prepared by: E2012149 - Lisman, E1  
 Project Manager: Jim Henshaw, AIA, PE  
 Project Architect: Jim Henshaw, AIA, PE

**Sheet Title**  
 3 Bedroom Floor Plan (Mirrored View)  
 NON-ACCESSIBLE UNIT

**Sheet Number**  
**A1.1**

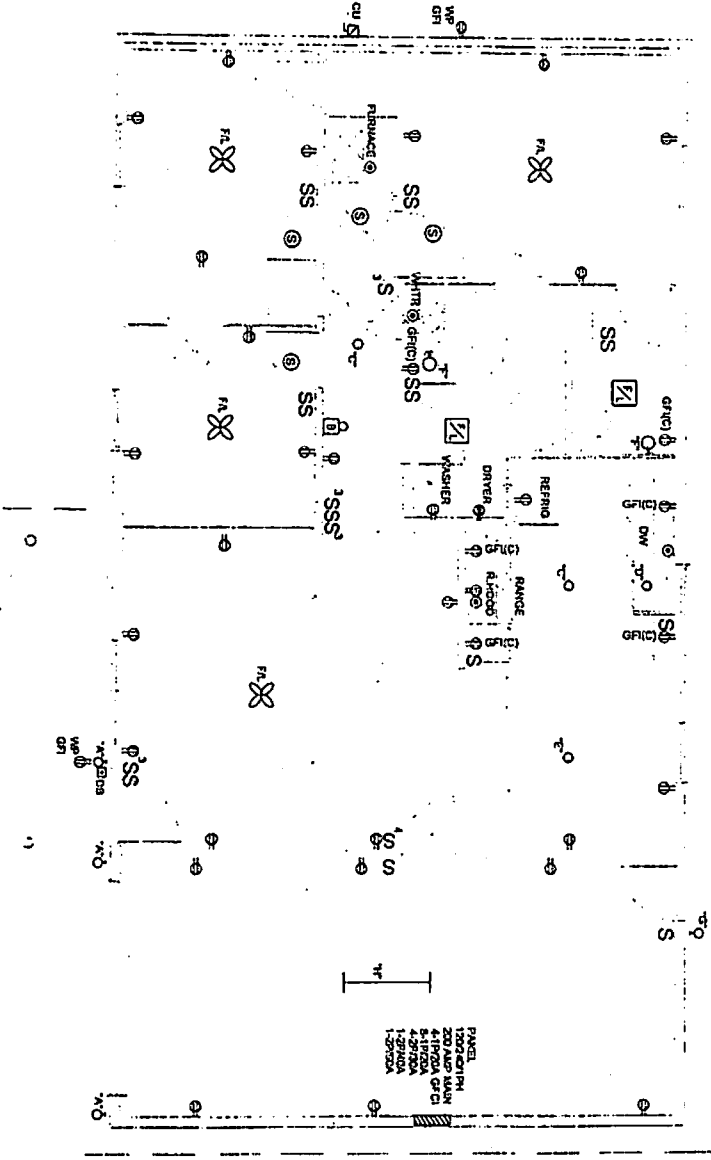


**A** 3 Bedroom Electrical Plan  
 Scale: 1/4" = 1'-0"

PANEL  
 1200 KVA  
 200 AMP MAIN  
 6.17 KV  
 4.27 KV  
 1.27 KV

**ARCHITECTURE + ENGINEERING**  
**NEWCOMB ASSOCIATES**  
 PROJECTS + ENGINEERS, INC.  
 200 South Third Street  
 Suite 200  
 Muskogee, Oklahoma 74401  
 P. 918.433.9700  
 F. 918.433.9700  
 www.newcomb.com

The Engineer and the Architect assume no responsibility for the construction of the work shown on these drawings without written contract, approval, and signature of the Engineer and the Architect.

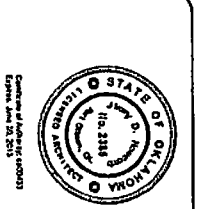

**Project Identification**  
 Housing Authority of the  
 Cherokee Nation  
 Tahlequah, Oklahoma  
 License 01-003112

**Sheet Info**  
 Revision 12/21/2018 - Update to  
 Project Number: 2018-000000-00-00  
 Project Location: Tahlequah, Oklahoma

**Sheet Title**  
 3 Bedroom Electrical Plan

**Sheet Number**  
 E1.0



NEWCOMB ASSOC. ARCHITECTURE + ENGINEERING

500 South State Street  
Tomball, TX 77375  
Tel: 281.358.1111  
www.newcomb.com

The Client and the design team are responsible for the accuracy of the information provided. The design team is not responsible for the accuracy of the information provided by the client.




**Project Identification**  
Housing Authority of the Cherokee Nation  
Tahlequah, Oklahoma  
License 01-033112


**Sheet Info**  
Project No. E23883-1-Submittal 11  
Project Name: Newcomb Assoc. Inc.  
Project Address: 500 South State Street  
Project City: Tomball, TX 77375

**Sheet Title**  
3 Bedroom Electrical Plan (Mirrored View)

**Sheet Number**  
E1.1

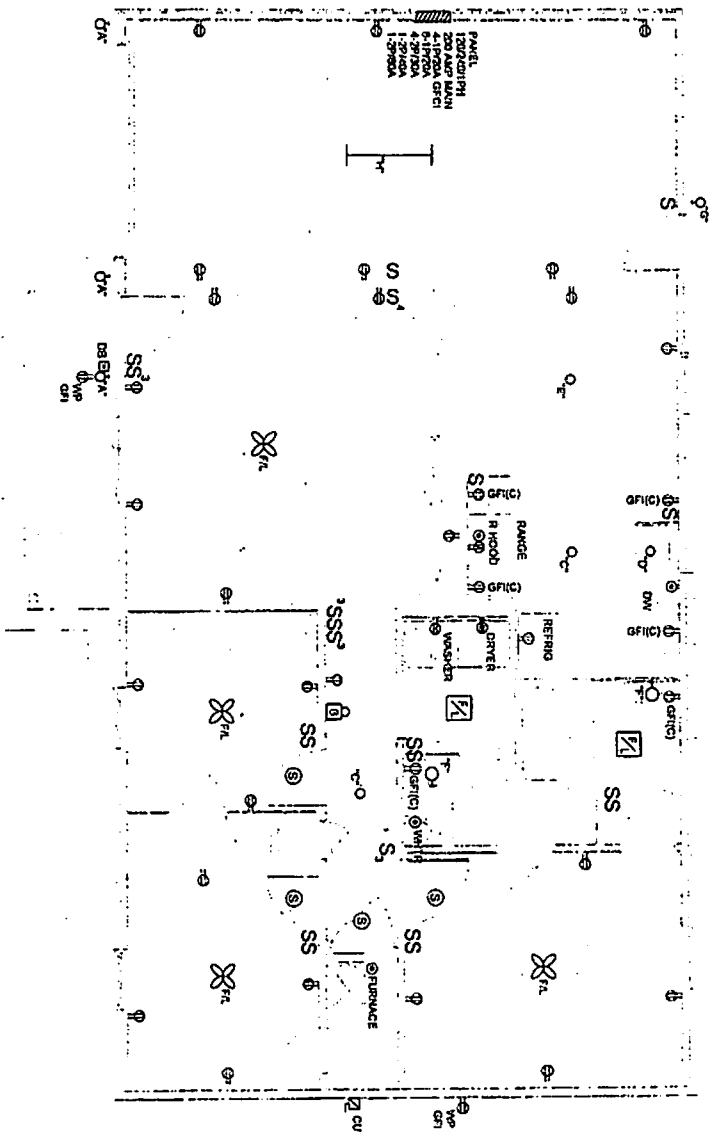

**A** 3 Bedroom Electrical Plan - Mirrored View  
Scale: 1/8" = 1'-0"

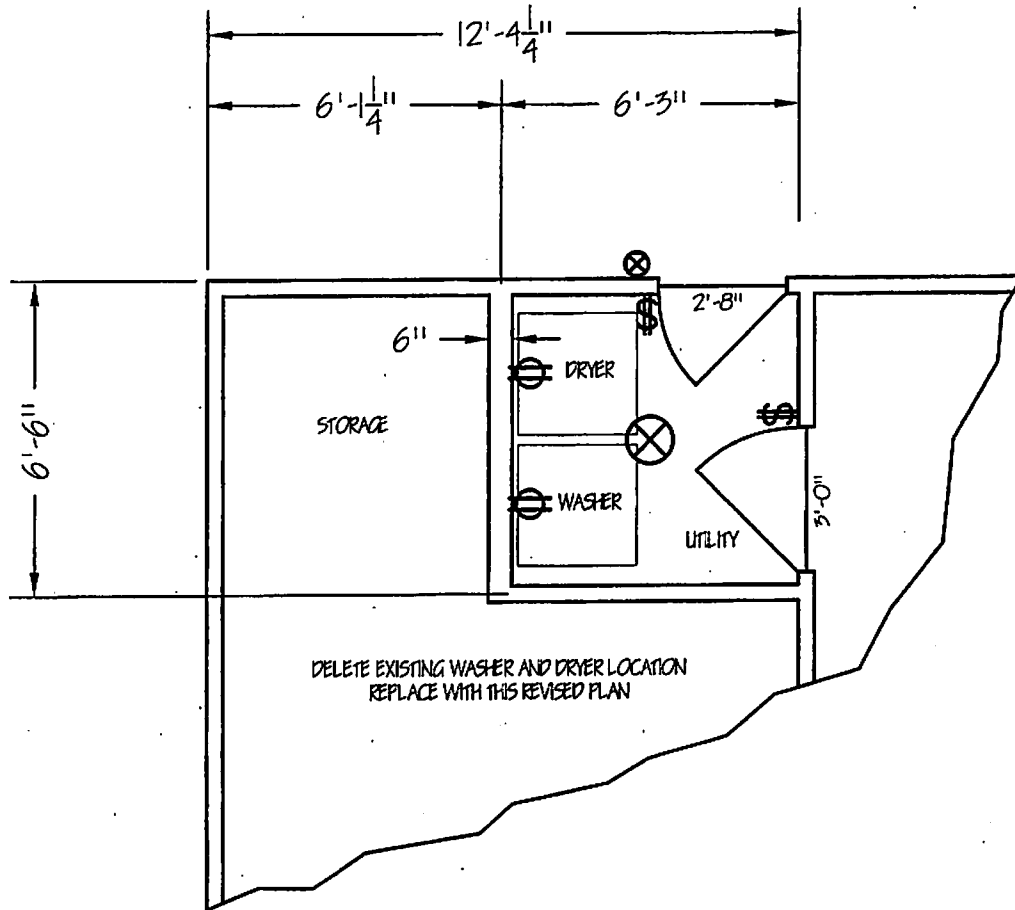

REVISED PLAN