

CHEROKEE NATION CATOOSA CHILD DEVELOPMENT CENTER

CM PACKAGE

03/14/2024




INTERIM REVIEW ONLY
THESE DOCUMENTS ARE INCOMPLETE. THEY ARE NOT INTENDED TO BE USED FOR PERMIT, BIDDING, OR CONSTRUCTION.
3/13/2024 4:42:48 PM



3-D REPRESENTATION FOR ILLUSTRATIVE PURPOSES ONLY. REFER TO DRAWINGS AND DETAILS

PROJECT CONTACTS	
OWNER CHEROKEE NATION 13170 S. MUSKOGEE AVE. TANLEIGH, OK 74464 (918) 453-9000	ARCHITECT BLUE RIVER ARCHITECTS, LLC 307 SOUTH BOSTON AVENUE SUITE 100 TULSA, OKLAHOMA 74103 (918) 871-9296
CONTRACTOR (TO BE DETERMINED)	

CONSULTANT CONTACTS	
MEP CONSULTANT: (TO BE DETERMINED)	STRUCTURAL CONSULTANT: (TO BE DETERMINED)
CIVIL CONSULTANT: WALLACE DESIGN COLLECTIVE 23 N. H.L.K. JR. BLVD. TULSA, OK 74103 (918) 584-9858	

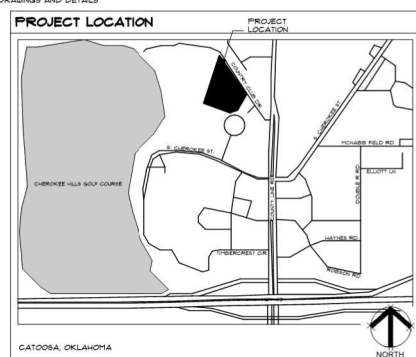

SHEET INDEX	
SHEET NUMBER	SHEET NAME
C-101	SITE PLAN - NORTH
C-102	SITE PLAN - SOUTH
C-201	GRADING PLAN - NORTH
C-202	GRADING PLAN - SOUTH
C-301	UTILITY PLAN - NORTH
C-302	UTILITY PLAN - SOUTH
ARCHITECTURAL	
A-01	SCHEMATIC SITE PLAN
A-02A	FIRST FLOOR PLAN - AREA A
A-02B	FIRST FLOOR PLAN - AREA B
A-03A	REFLECTED CEILING PLAN - AREA A
A-03B	REFLECTED CEILING PLAN - AREA B
A-04	EXTERIOR ELEVATIONS
A-05	BUILDING SECTIONS
A-06	EXTERIOR RENDERING - FRONT ENTRY
A-07	EXTERIOR RENDERING - FRONT ENTRY
A-08	EXTERIOR RENDERING - DROP-OFF
A-09	EXTERIOR RENDERING - SOUTH OUTDOOR AREA
A-10	EXTERIOR RENDERING - NORTH PLAYGROUND
INTERIORS	
I-01	INTERIOR RENDERING - INFANT/TODDLER CLASSROOM
I-02	INTERIOR RENDERING - INFANT/TODDLER CLASSROOM
I-03	INTERIOR RENDERING - PRESCHOOL CLASSROOM
I-04	INTERIOR RENDERING - PRESCHOOL CLASSROOM
I-05	INTERIOR RENDERING - CLASSROOM CORRIDOR
I-06	INTERIOR RENDERING - RECEPTION
I-07	INTERIOR RENDERING - BOOK NOOK

CHEROKEE NATION CATOOSA CHILD DEVELOPMENT CENTER
CATOOSA, OKLAHOMA

CS
COVER SHEET




BLUE RIVER PROJECT NUMBER:
20230011
ISSUE DATE:
03/14/2024
ISSUE
CM PACKAGE

OTHER ISSUE DATES:
NO. DESCRIPTION DATE

SHEET NAME:
COVER SHEET

SHEET NUMBER:
CS

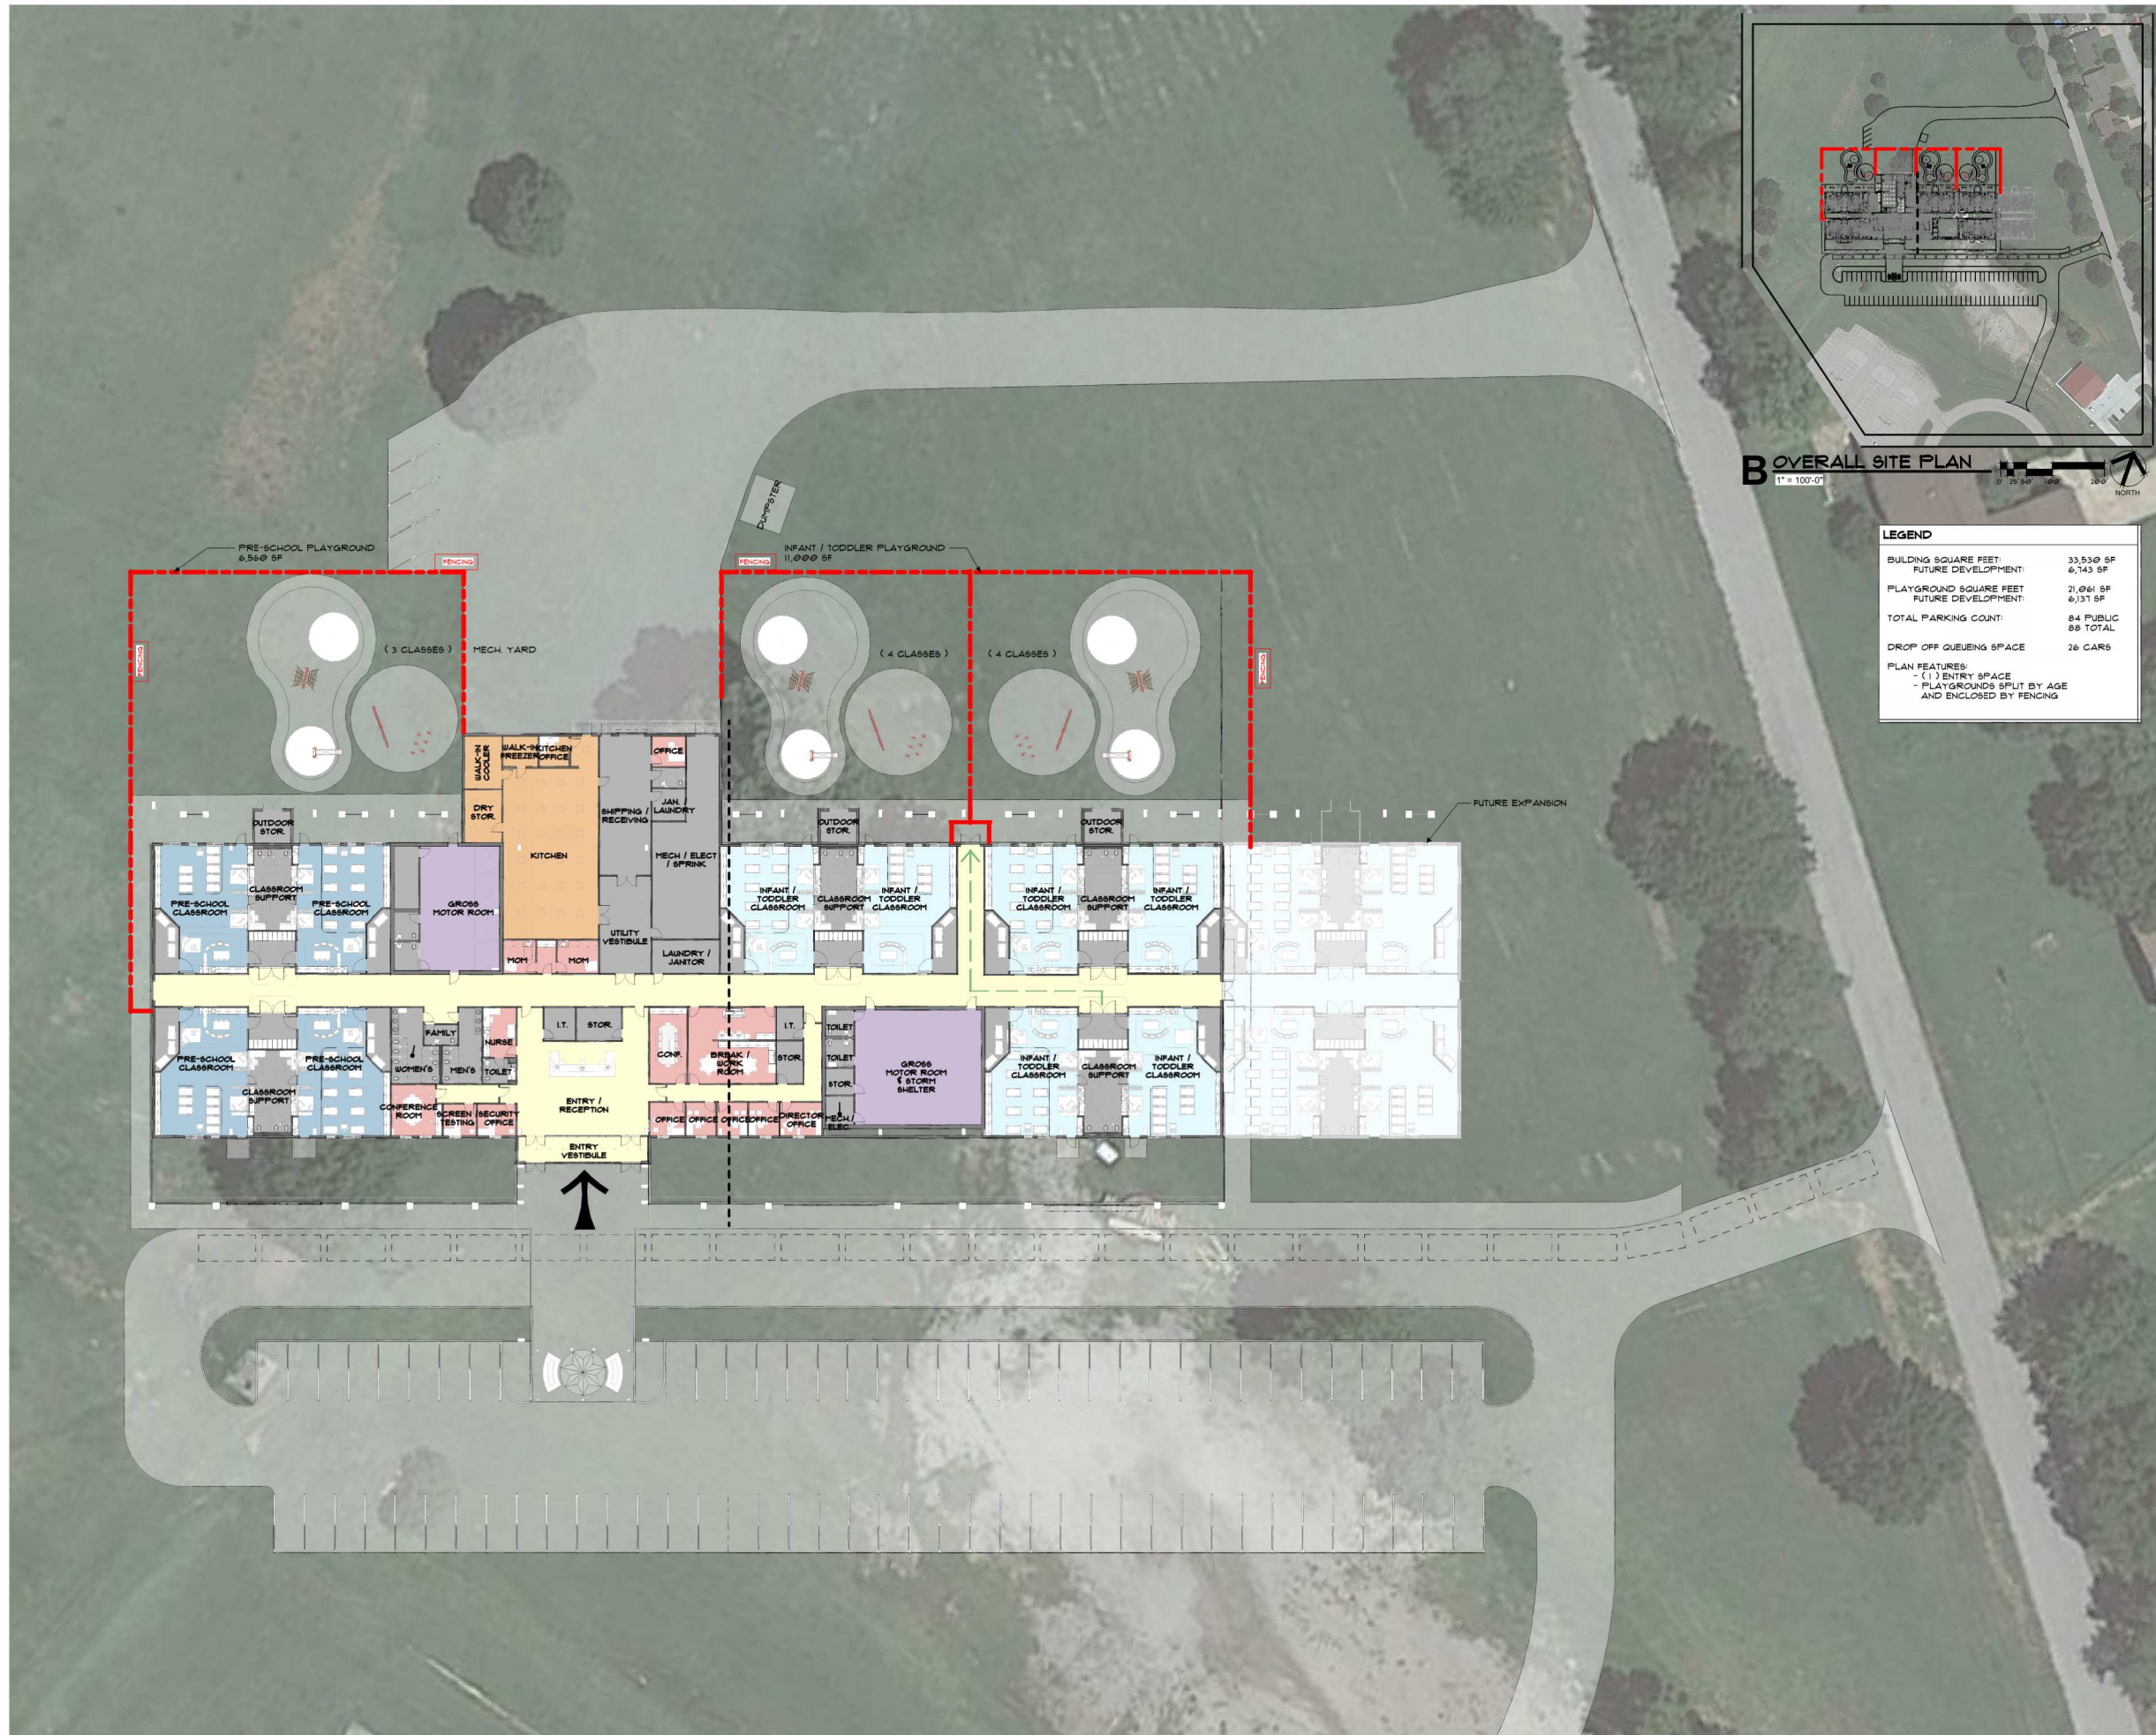

B OVERALL SITE PLAN
1" = 100'-0"

LEGEND

BUILDING SQUARE FEET:	33,530 SF
FUTURE DEVELOPMENT:	6,743 SF
PLAYGROUND SQUARE FEET:	21,061 SF
FUTURE DEVELOPMENT:	6,131 SF
TOTAL PARKING COUNT:	84 PUBLIC 88 TOTAL
DROP OFF QUEUING SPACE:	26 CARS
PLAN FEATURES:	
- (1) ENTRY SPACE	
- PLAYGROUNDS SPLIT BY AGE AND ENCLOSED BY FENCING	

INTERIM REVIEW ONLY
THESE DOCUMENTS ARE INCOMPLETE. THEY ARE NOT INTENDED TO BE USED FOR PERMIT, BIDDING, OR CONSTRUCTION.
3/13/2024 4:40:54 PM

CHEROKEE NATION CATOOSA CHILD DEVELOPMENT CENTER
CATOOSA, OKLAHOMA

A00
SCHEMATIC SITE PLAN



BLUE RIVER PROJECT NUMBER:
20230011
ISSUE DATE:
03/14/2024
ISSUE:
CM PACKAGE

OTHER ISSUE DATES:

NO.	DESCRIPTION	DATE

SHEET NAME:
SCHEMATIC SITE PLAN

SHEET NUMBER:
A00
© 2024 COPYRIGHT BLUE RIVER ARCHITECTS, LLC

A SCHEMATIC SITE PLAN
1/16" = 1'-0"