

Revision Date	Revision

SHEET INDEX

- A001 SHEET INDEX / SITE PLAN
- A101 FLOOR PLAN / ROOF FRAMING PLAN
- A201 BUILDING ELEVATIONS
- A211 BUILDING SECTIONS

PROPOSED RESTAURANT TENANT
CHEROKEE SPRINGS SHOPPING CENTER
TAHLEQUAH, OK

Sheet Title

SHEET INDEX / SITE PLAN

Project Number
1926

1926 CNBE Starbucks - Stone, OG Site plan
1/30/2020 - 4:59 PM
shack




Issue Date
1/30/2020

Sheet Number

CHECK SET



NOT FOR CONSTRUCTION

A001

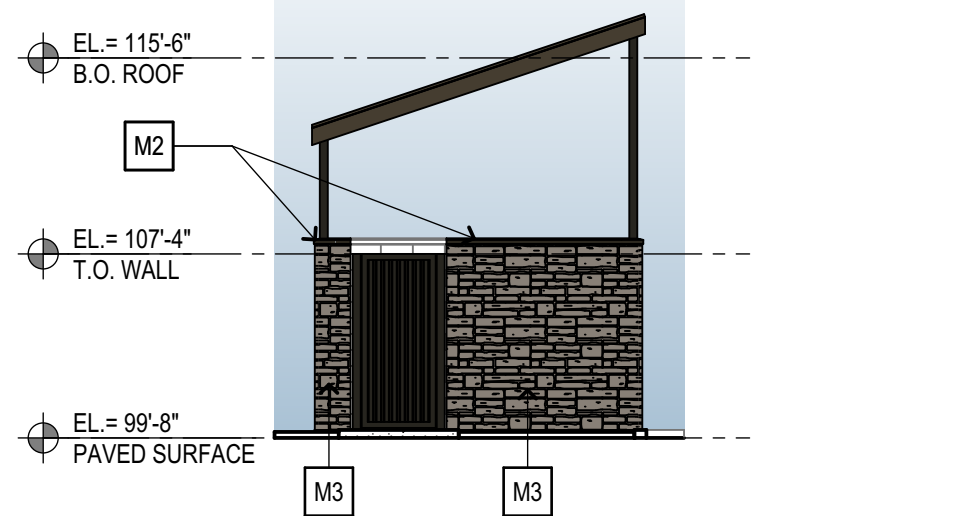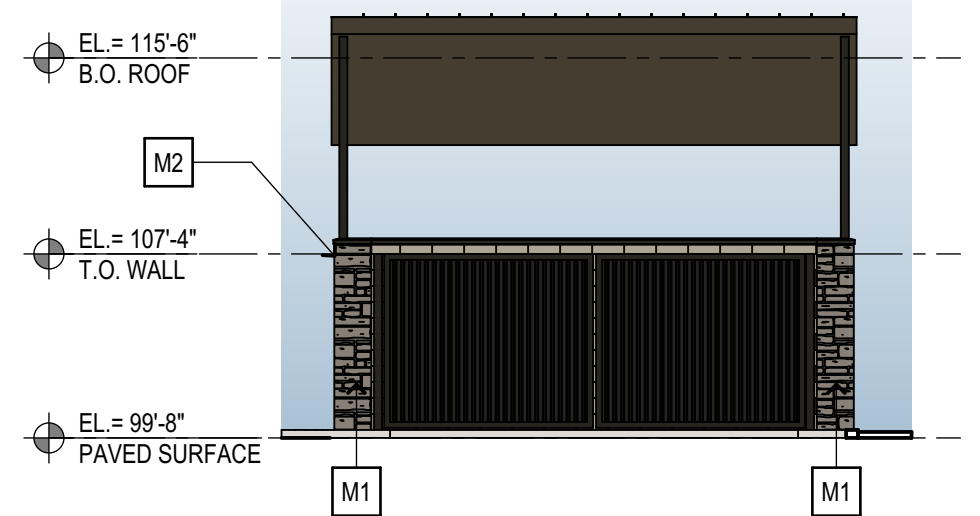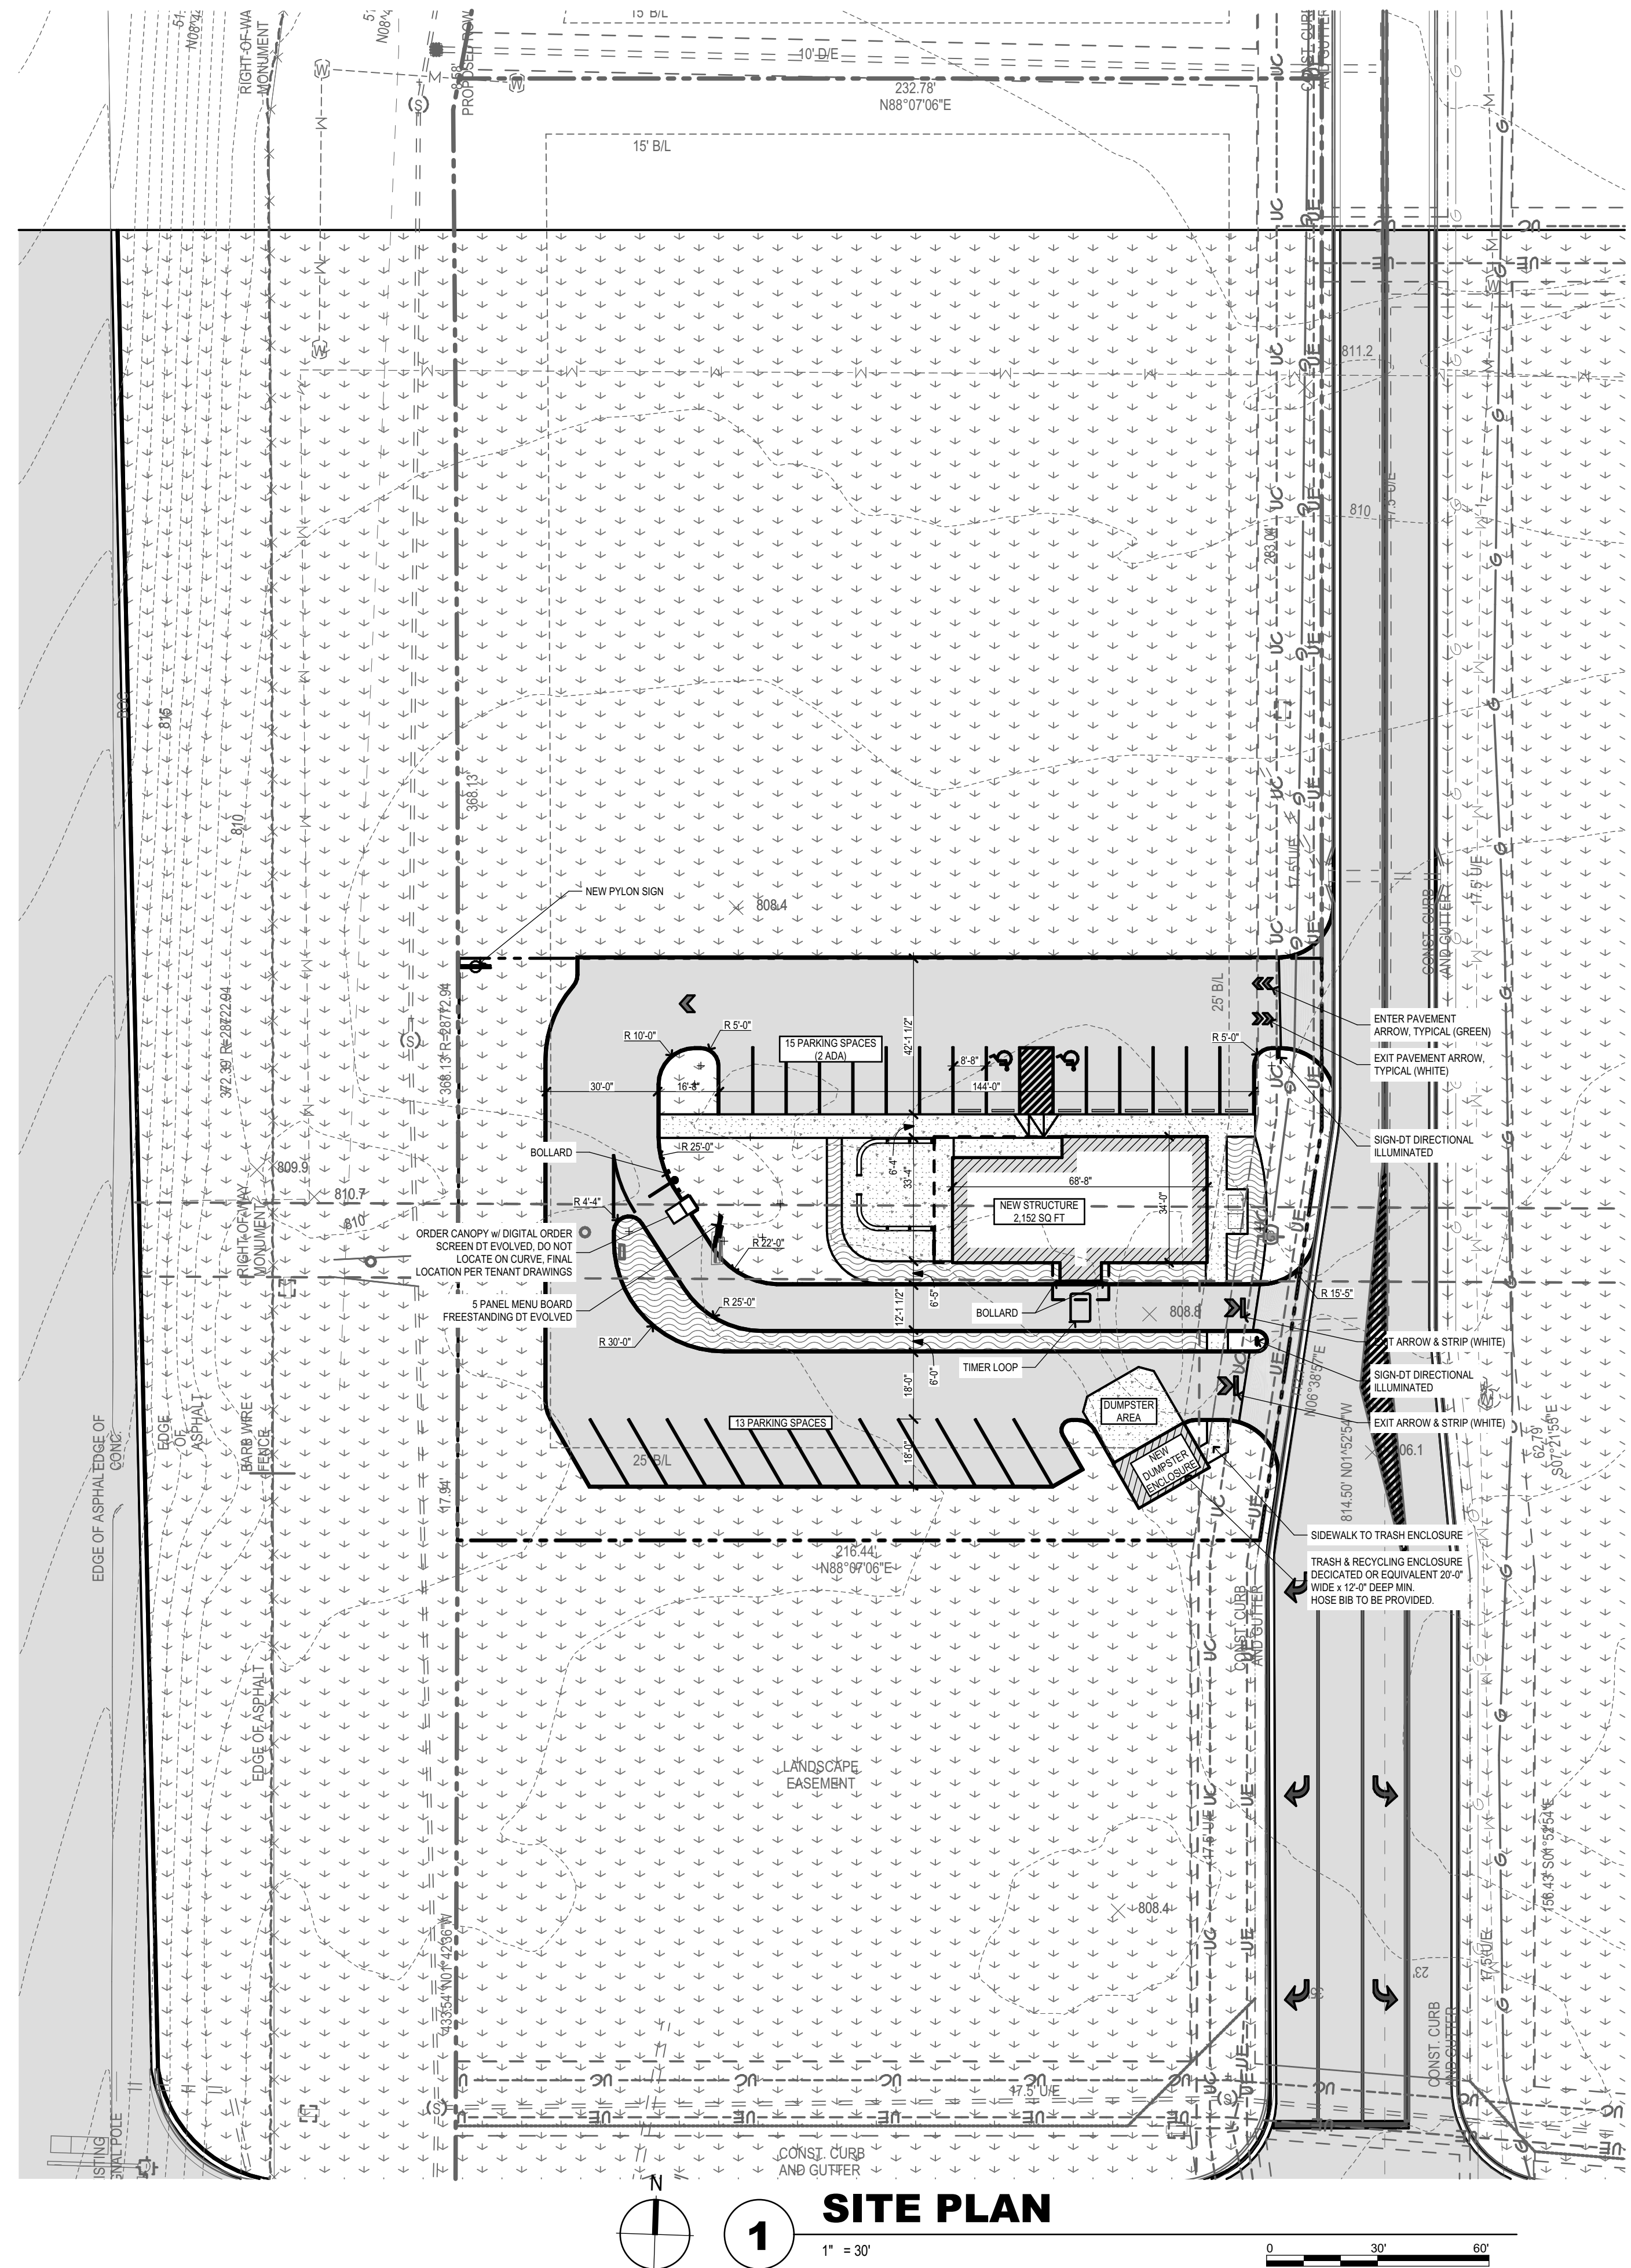

5 1/8" = 1'-0"
0 4' 8' 16'

3 1/8" = 1'-0"
0 4' 8' 16'

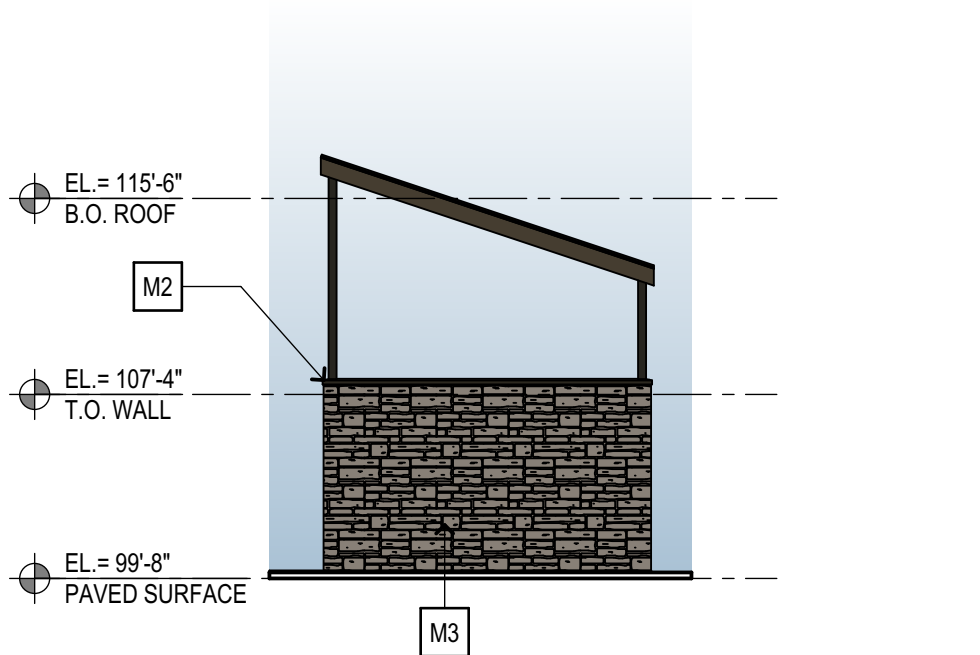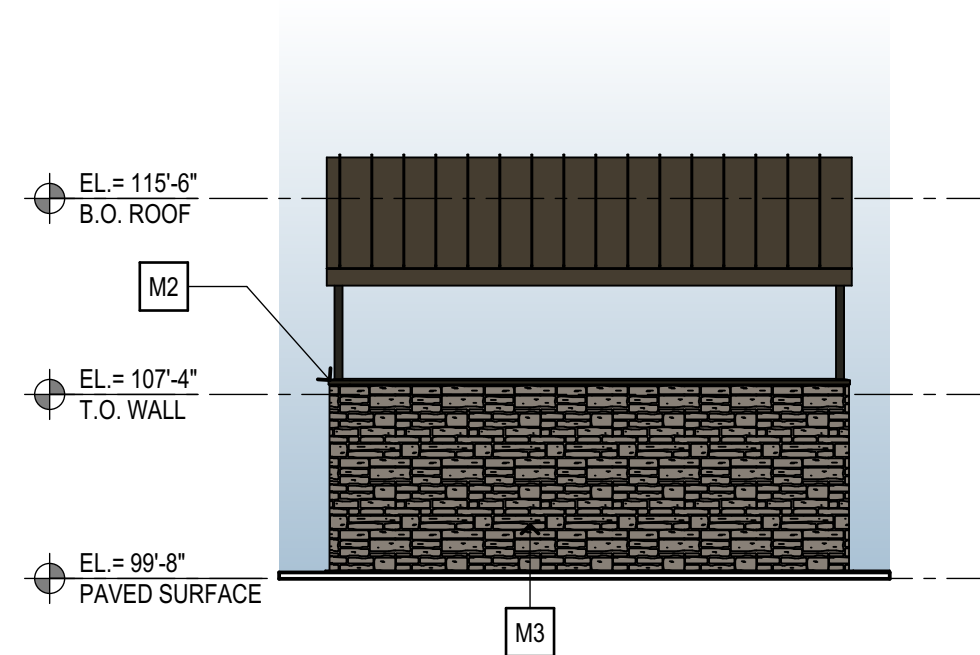


4 1/8" = 1'-0"
0 4' 8' 16'

2 1/8" = 1'-0"
0 4' 8' 16'

1 1" = 30"
0 30' 60'


Revision Date	Revision

FLOOR PLAN LEGEND

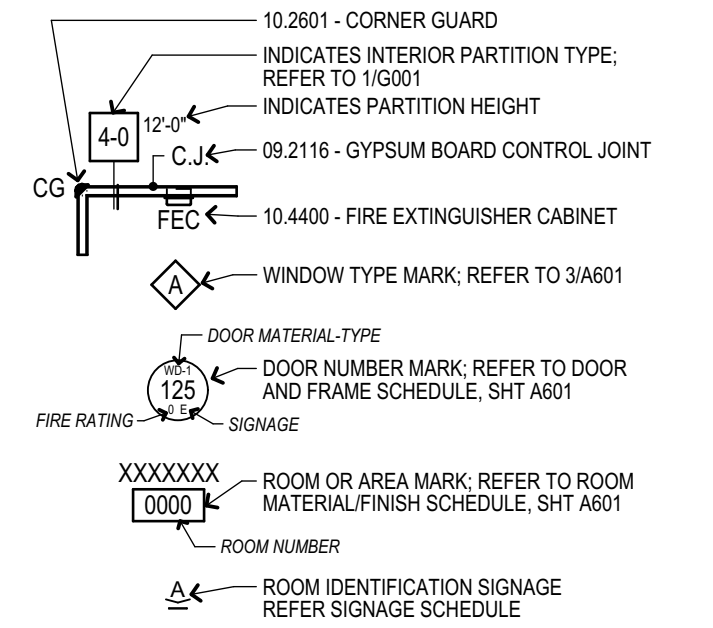


FLOOR PLAN NOTES


- ALL DIMENSIONS ARE TO FACE OF STUD OR MASONRY UNLESS OTHERWISE NOTED.
- LOCATE DOORS 6" FROM NEAREST CORNER TO OPENING FACE OF DOUBLE STUDS AT JAMB UNLESS OTHERWISE DIMENSIONED.
- ALL ANGLES ARE 45°, 90° OR 135° UNLESS OTHERWISE NOTED.
- NEW PARTITIONS THAT APPEAR TO ALIGN WITH EXISTING PARTITIONS OR OTHER ARCHITECTURAL ELEMENTS SHALL ALIGN FINISH SURFACE FLUSH WITH FINISH SURFACE UNLESS OTHERWISE NOTED.

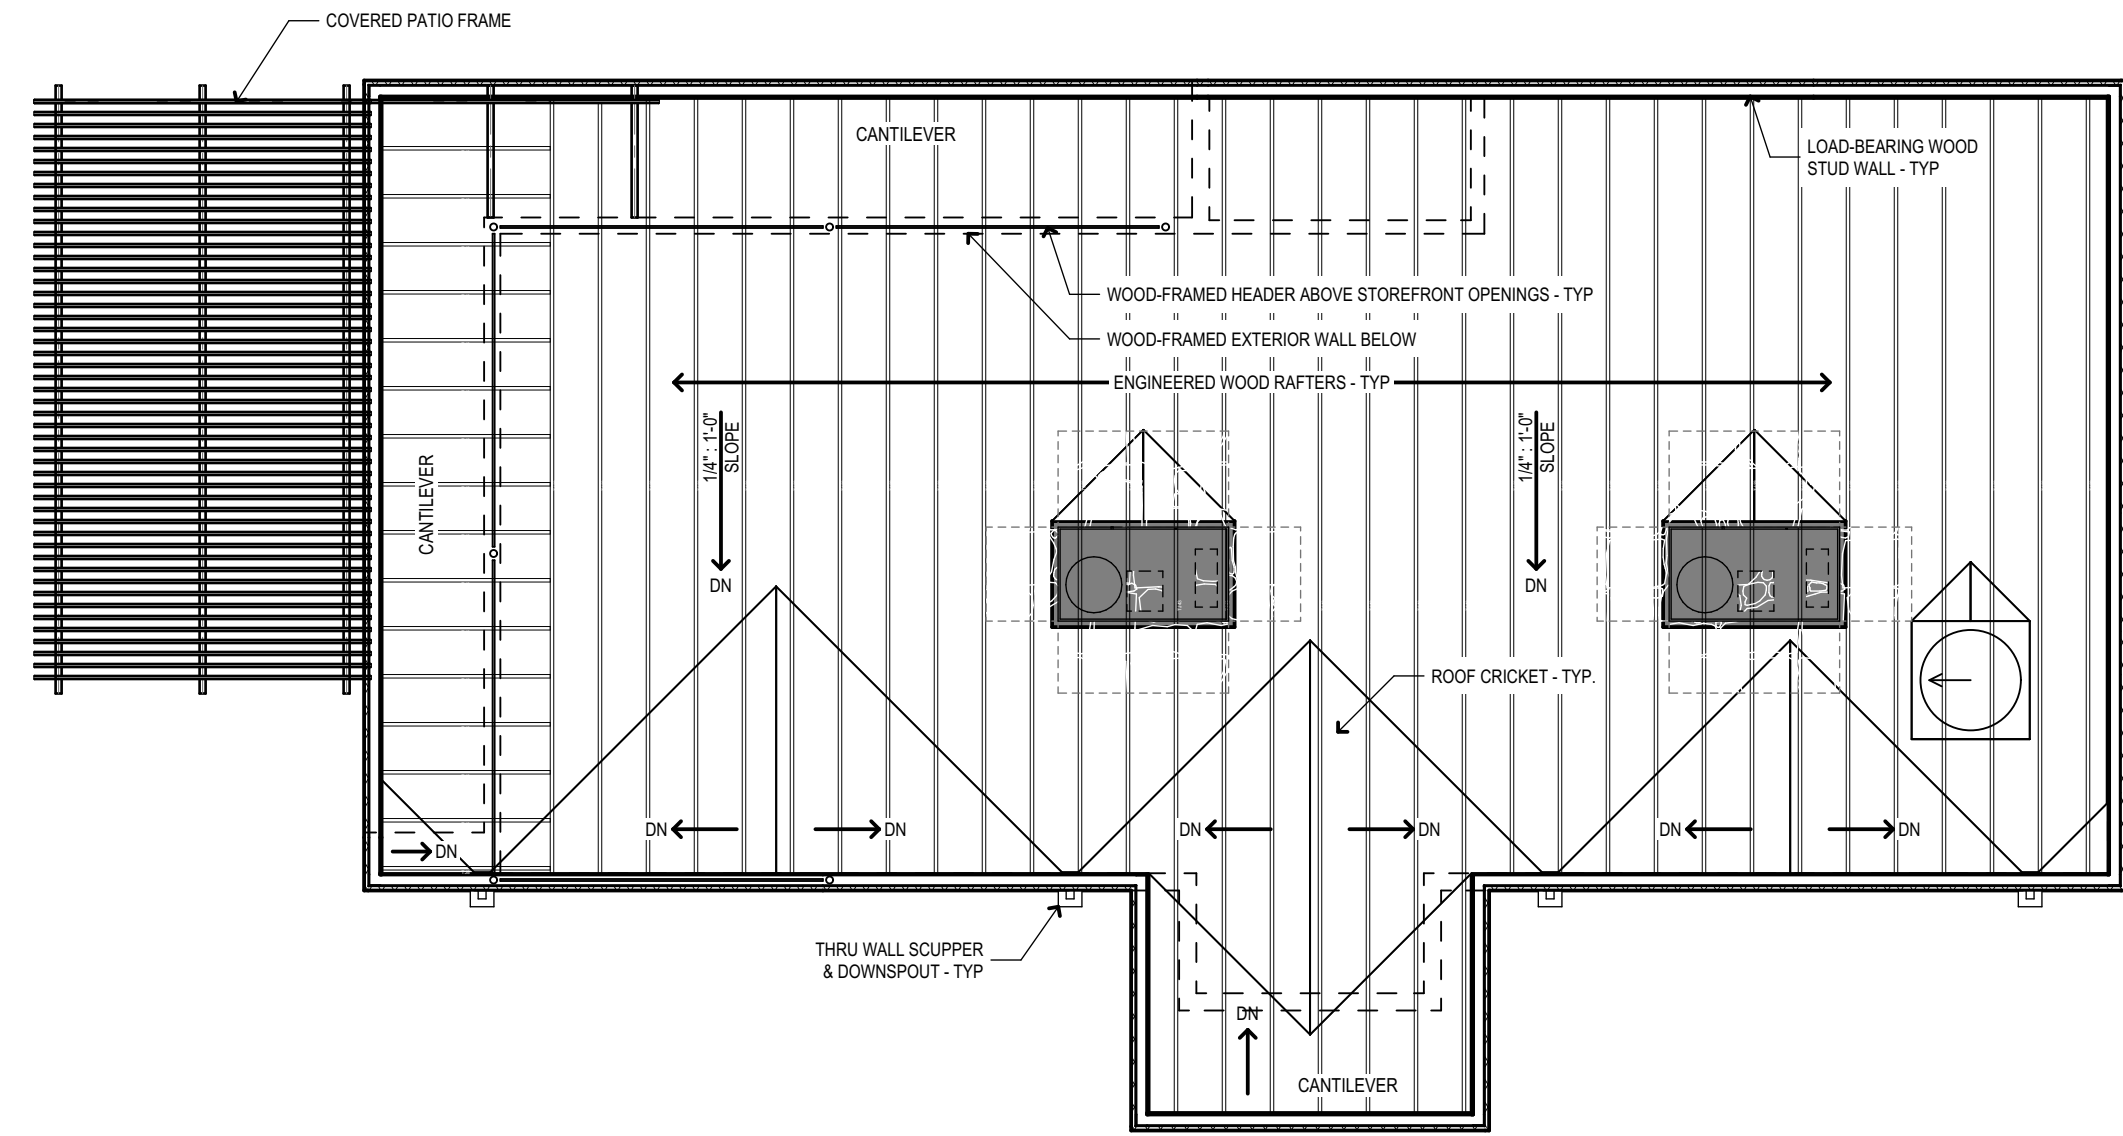

3 ROOF FRAMING PLAN
1/8" = 1'-0"
0 4' 8' 16'

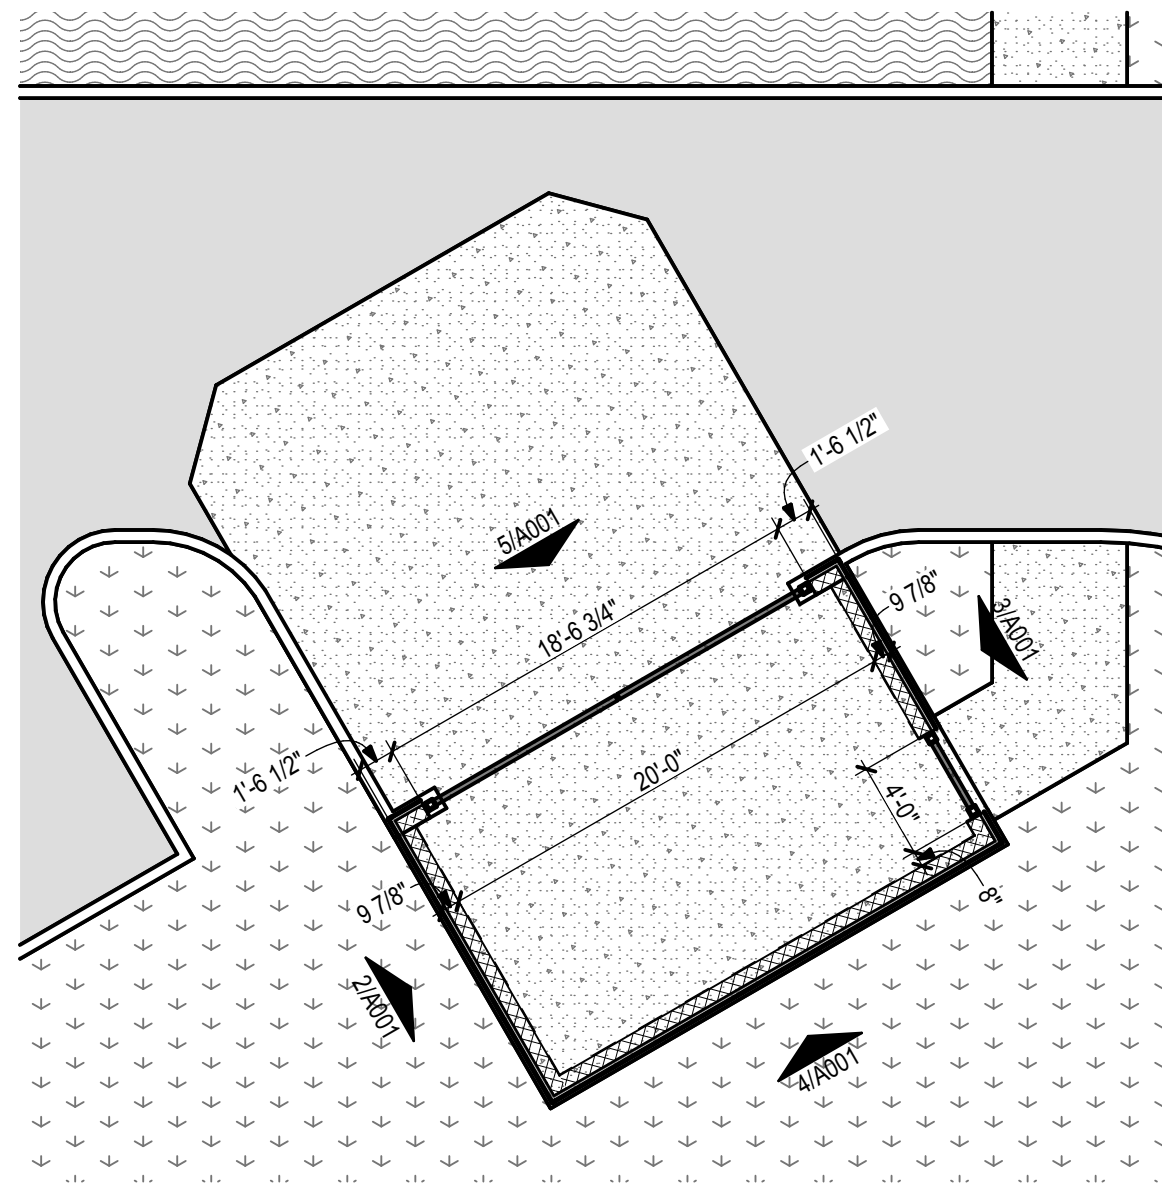

2 DUMPSTER ENCLOSURE
1/8" = 1'-0"
0 4' 8' 16'

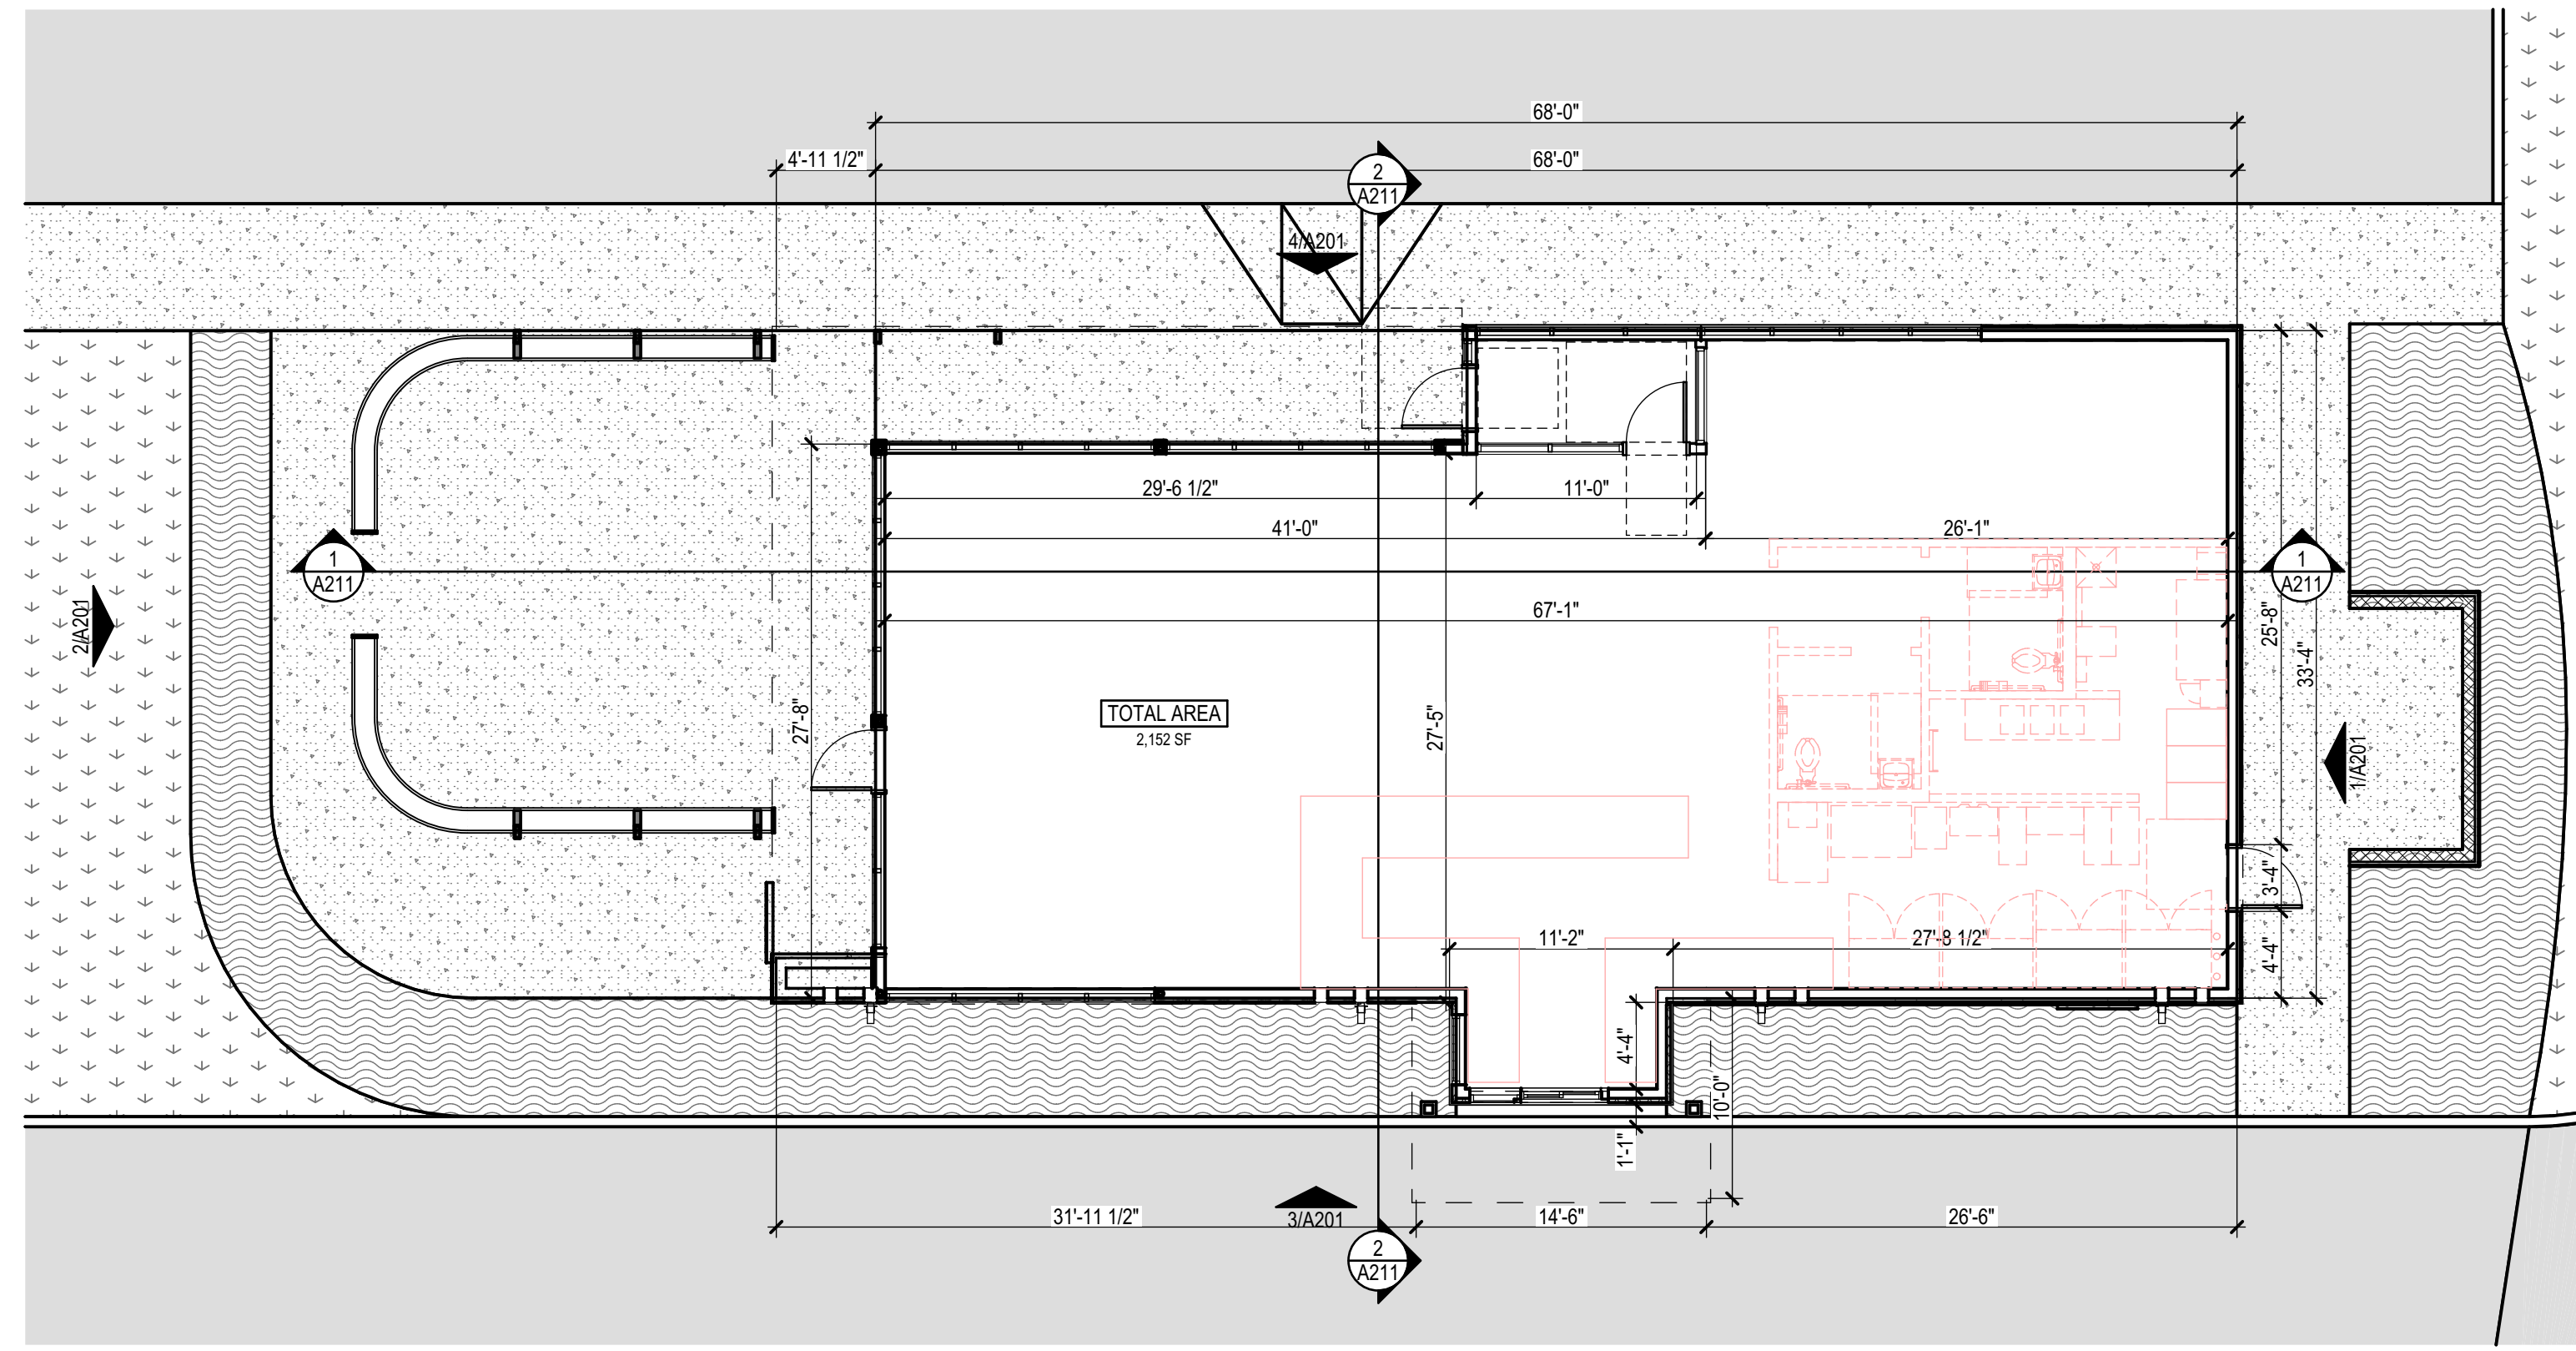

1 GROUND FLOOR
1/8" = 1'-0"
0 4' 8' 16'

PROPOSED RESTAURANT TENANT
CHEROKEE SPRINGS SHOPPING CENTER
TAHLEQUAH, OK


FLOOR PLAN / ROOF FRAMING PLAN

Project Number 1926

1926 CNBE Starbucks - Stone_OG Site.rvt
1/30/2020 4:59 PM
shack

Issue Date 1/30/2020
Sheet Number





CHECK SET

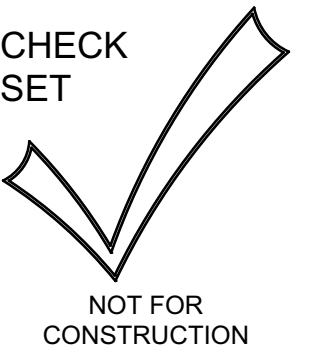

A101

NOT FOR CONSTRUCTION

Revision Date	Revision

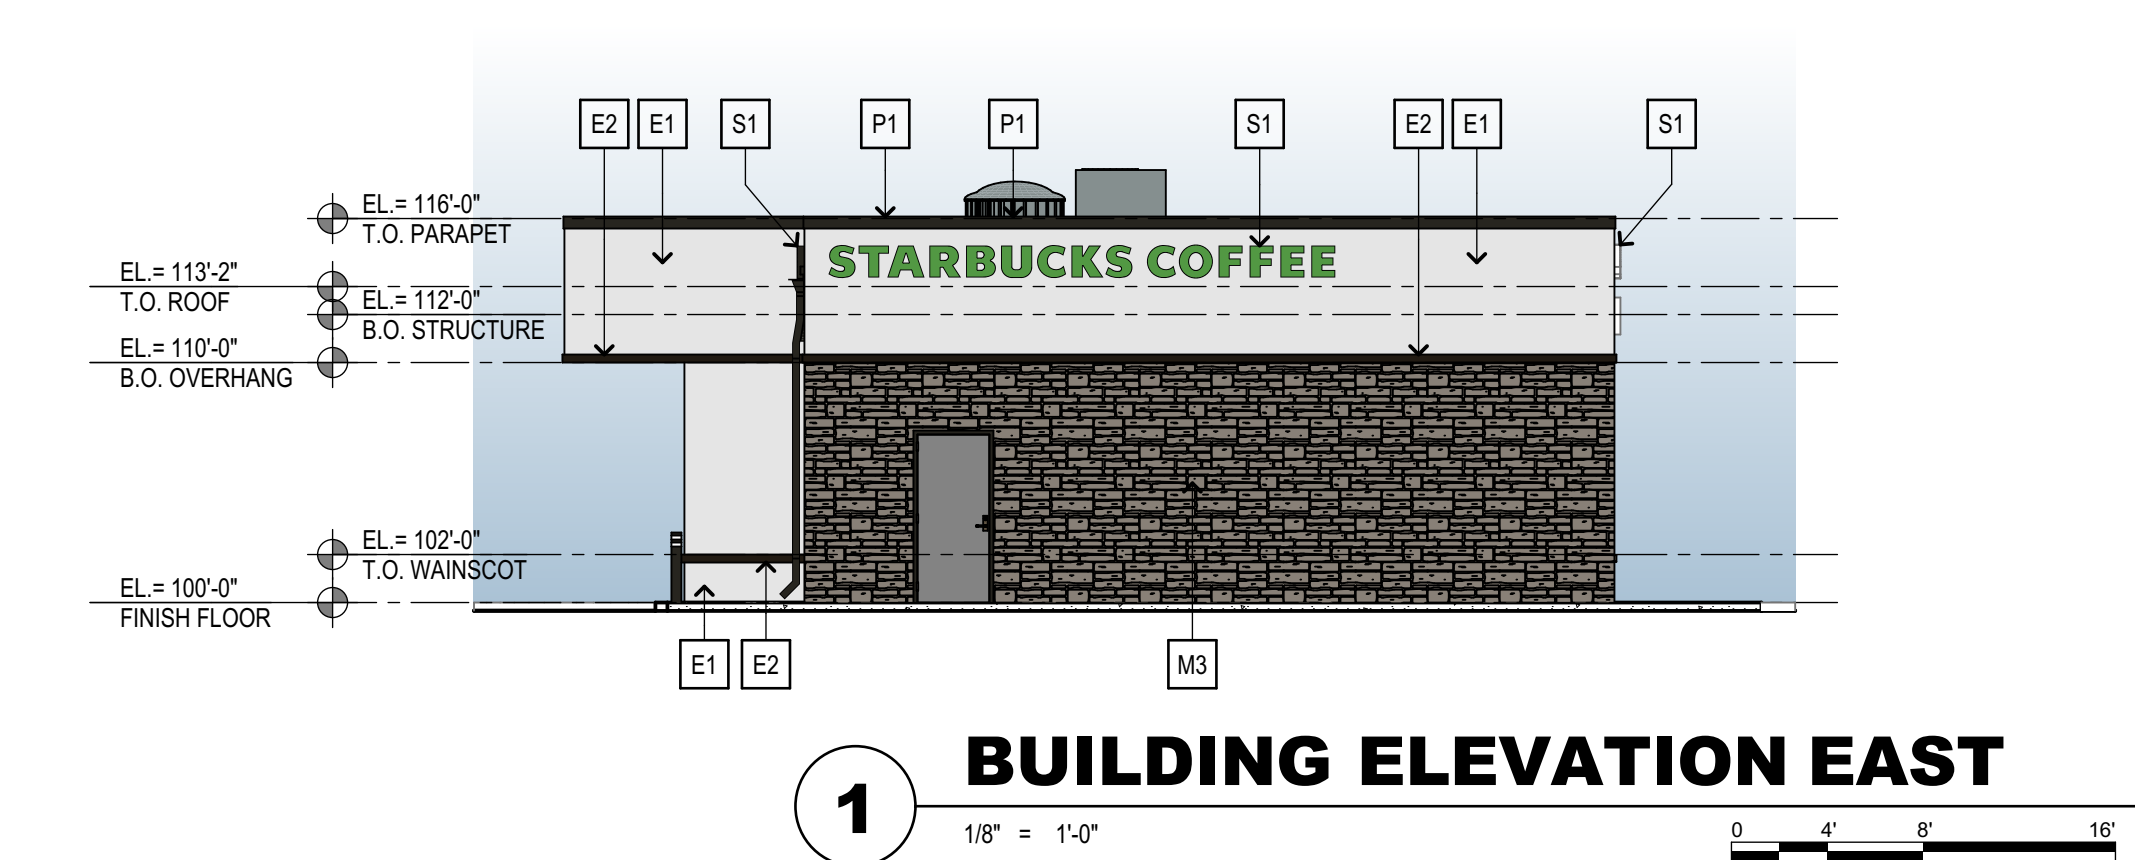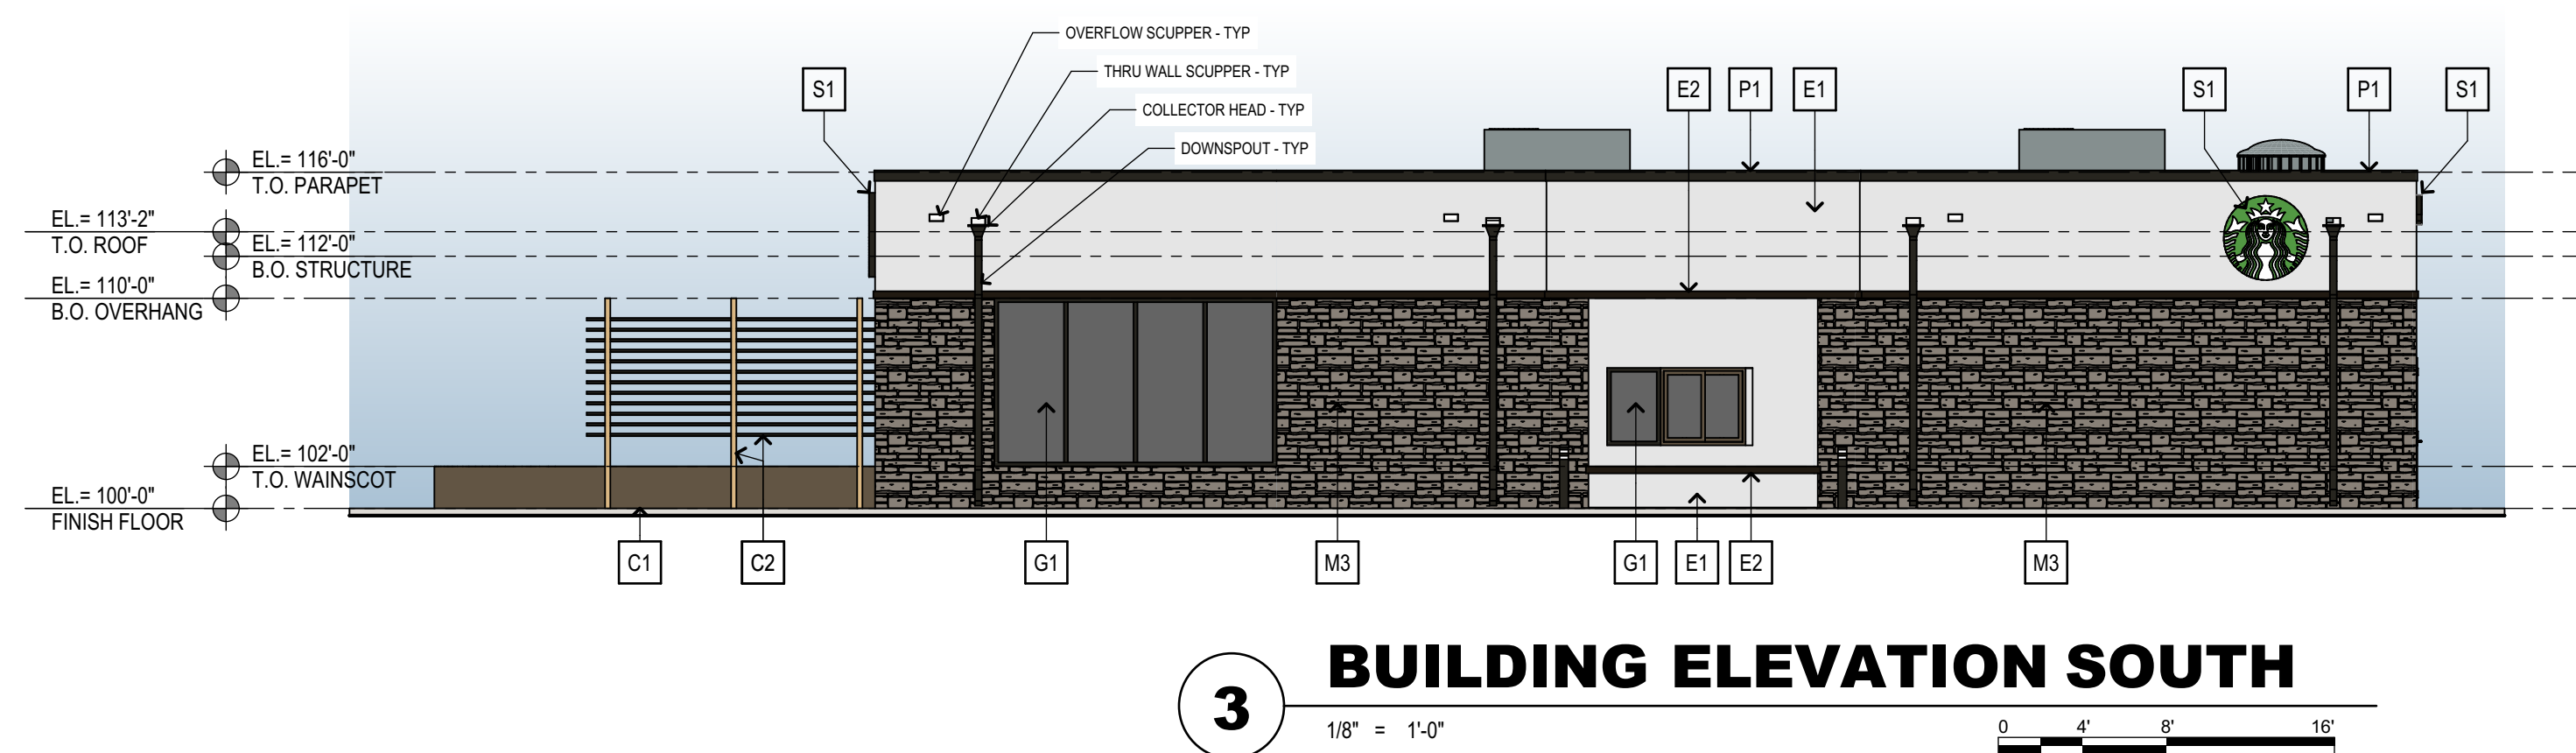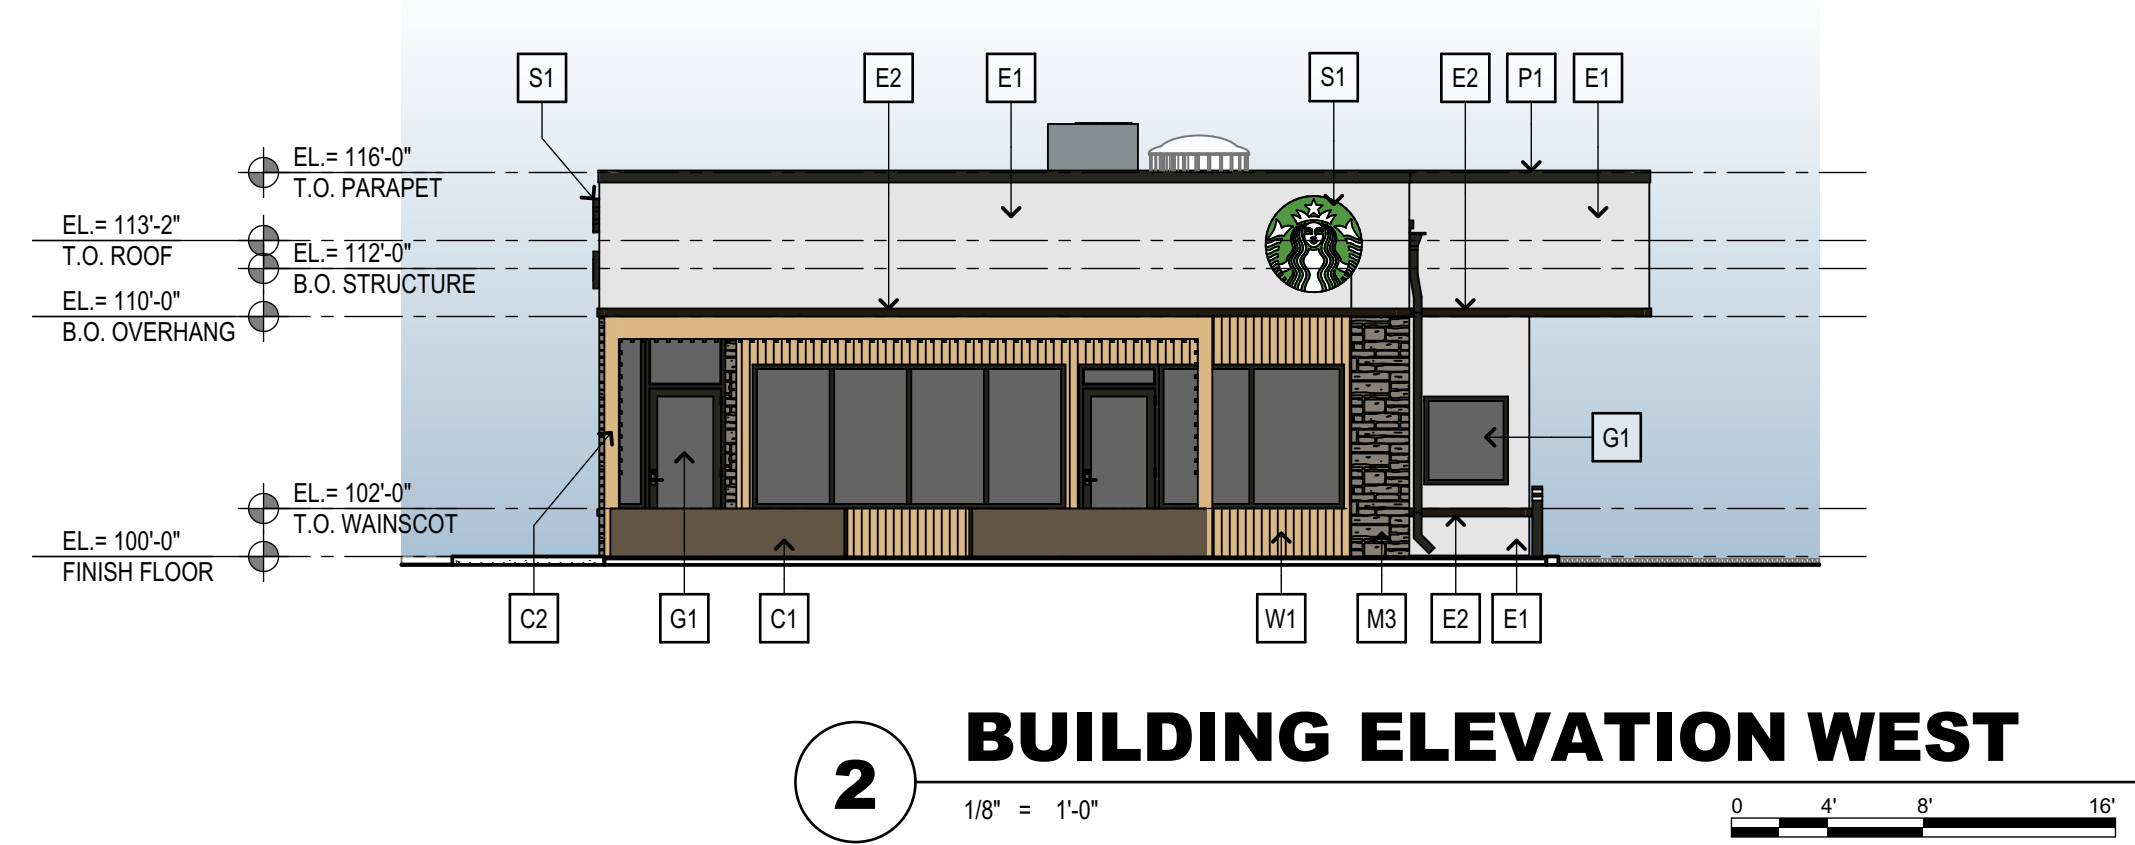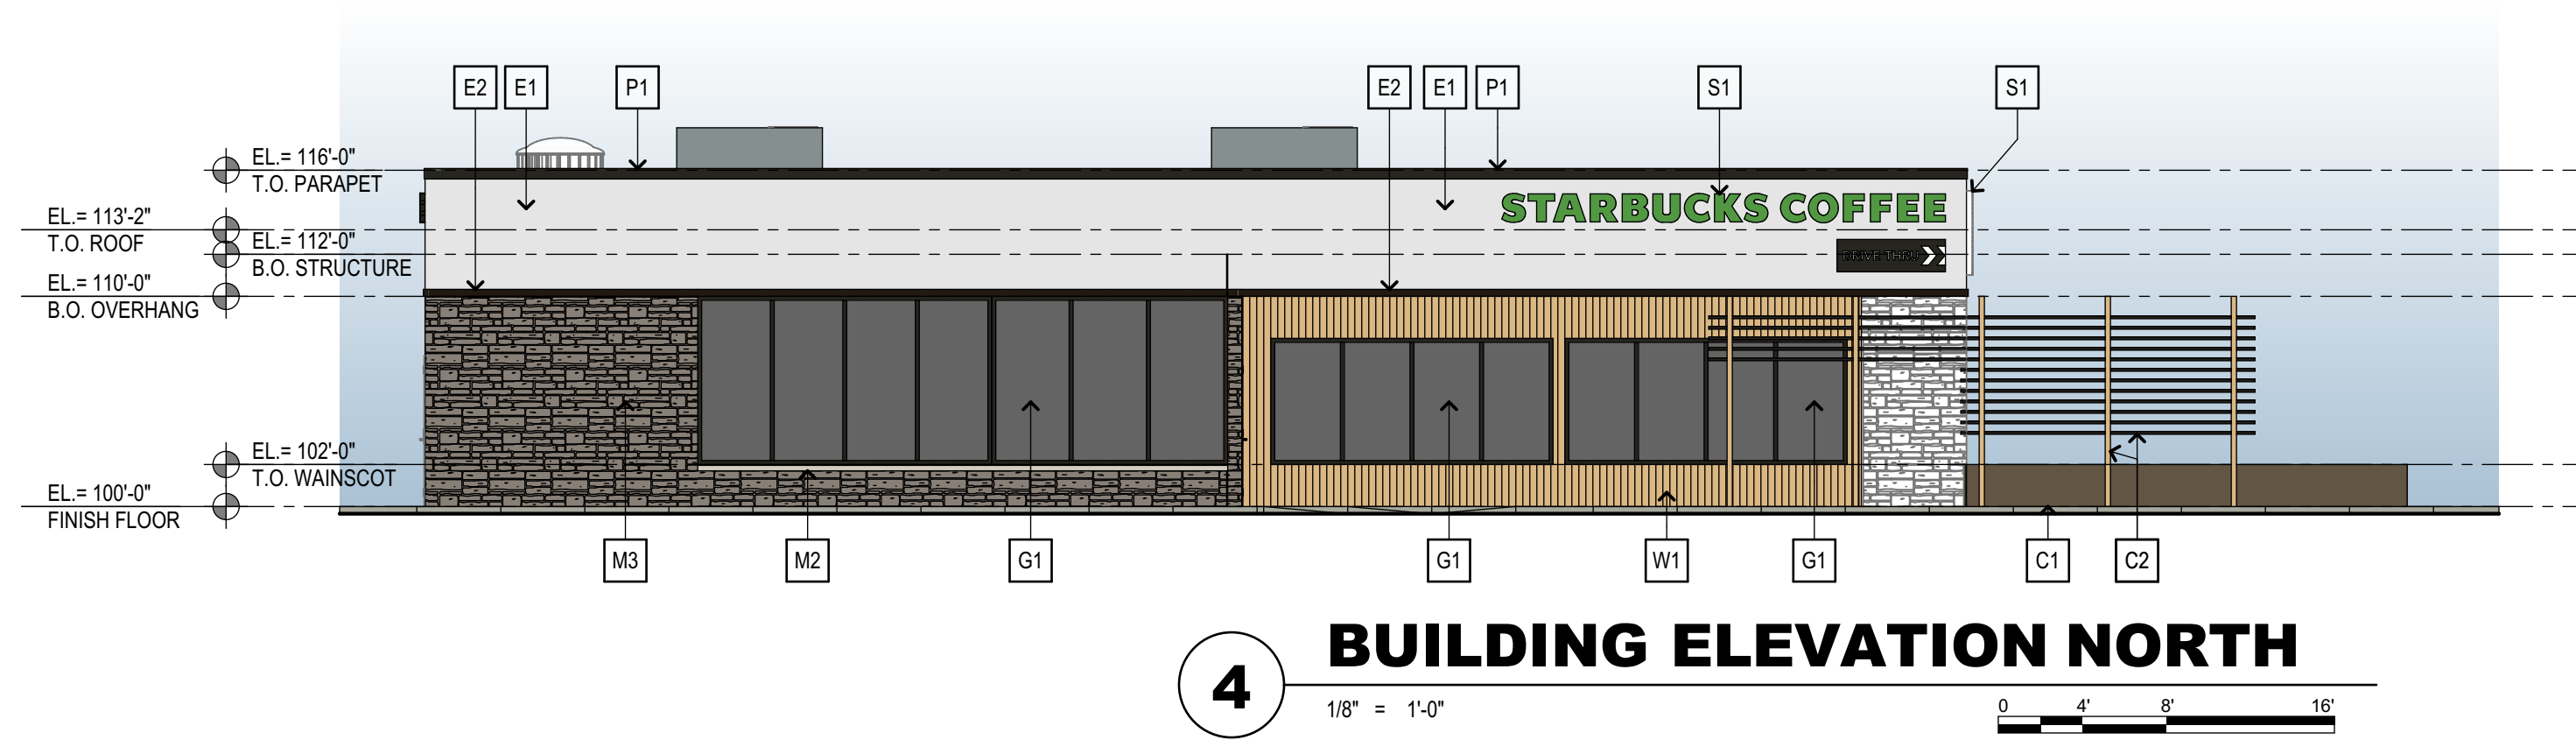

- C1** STAINLESS STEEL PLANTER BOX - COLOR AND TEXTURE TBD
- C2** WOOD POST w/ ALUMINUM RAIL - COLOR TBD
- E1** EIFS WALL FINISH - COLOR AND TEXTURE TBD
- E2** EIFS WALL FINISH (ACCENT COLOR) - COLOR AND TEXTURE TBD
- G1** GLAZED STOREFRONT SYSTEM - COLOR TBD
- M1** MANUFACTURED MASONRY WALL FINISH - COLOR AND TEXTURE TBD
- M2** CAST STONE CAP - COLOR AND TEXTURE TBD
- P1** ALUMINUM PARAPET CAP - COLOR TBD
- S1** SIGNAGE BY OWNER - COLOR TBD
- W1** WOOD SLAT SIDING - COLOR & STYLE TBD


PROPOSED RESTAURANT TENANT
CHEROKEE SPRINGS SHOPPING CENTER
TAHLEQUAH, OK

BUILDING ELEVATIONS

Project Number **1926**


1926 CNBE Starbucks - Stone_OG Site.rvt
1/30/2020 - 4:59 PM
shack

Issue Date **1/30/2020**
Sheet Number

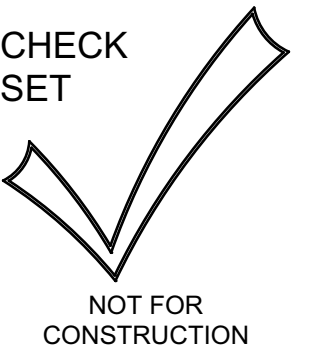


A201

Revision Date	Revision

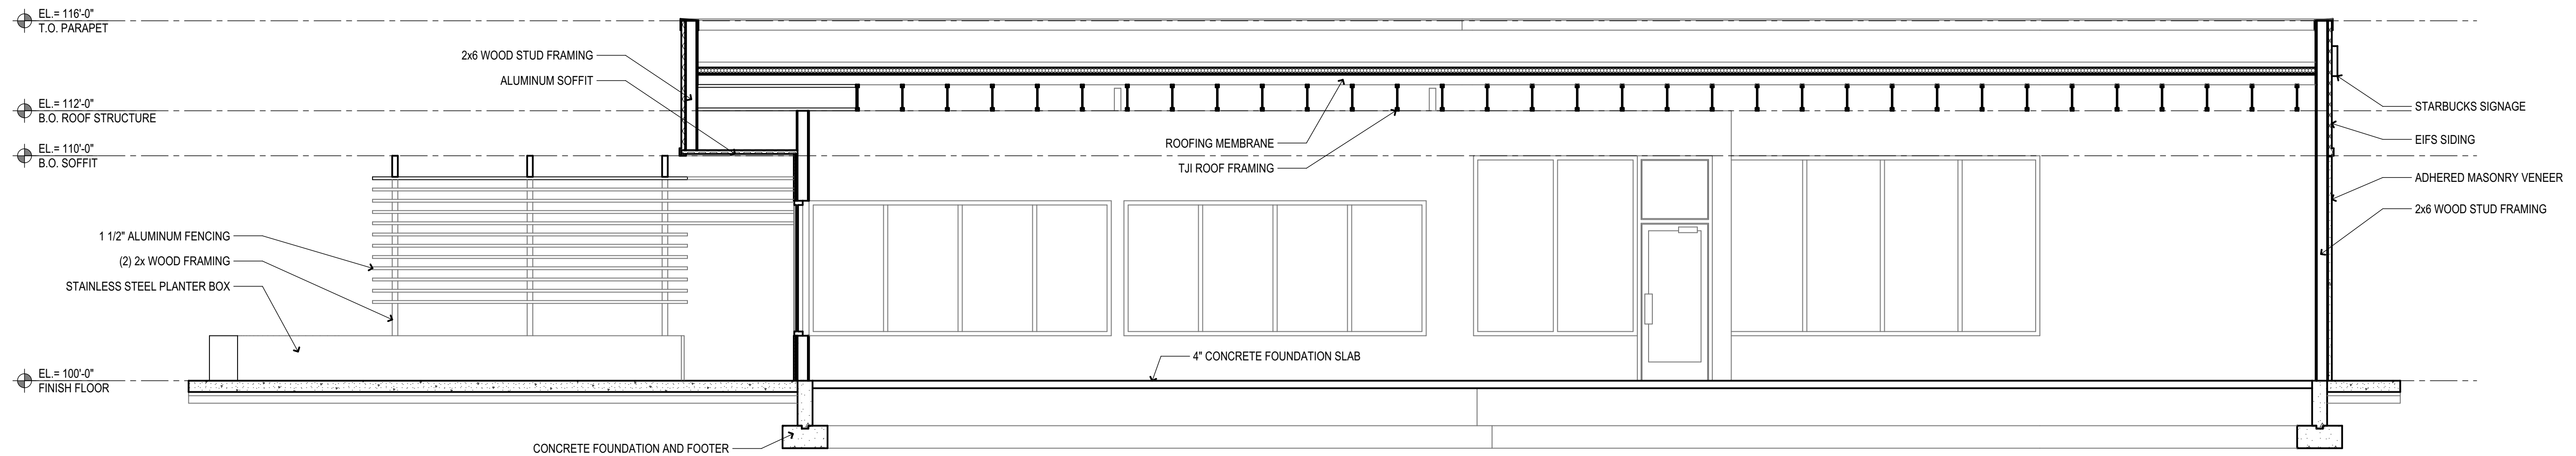

1 BLDG SECTION FACING NORTH
1/4" = 1'-0"

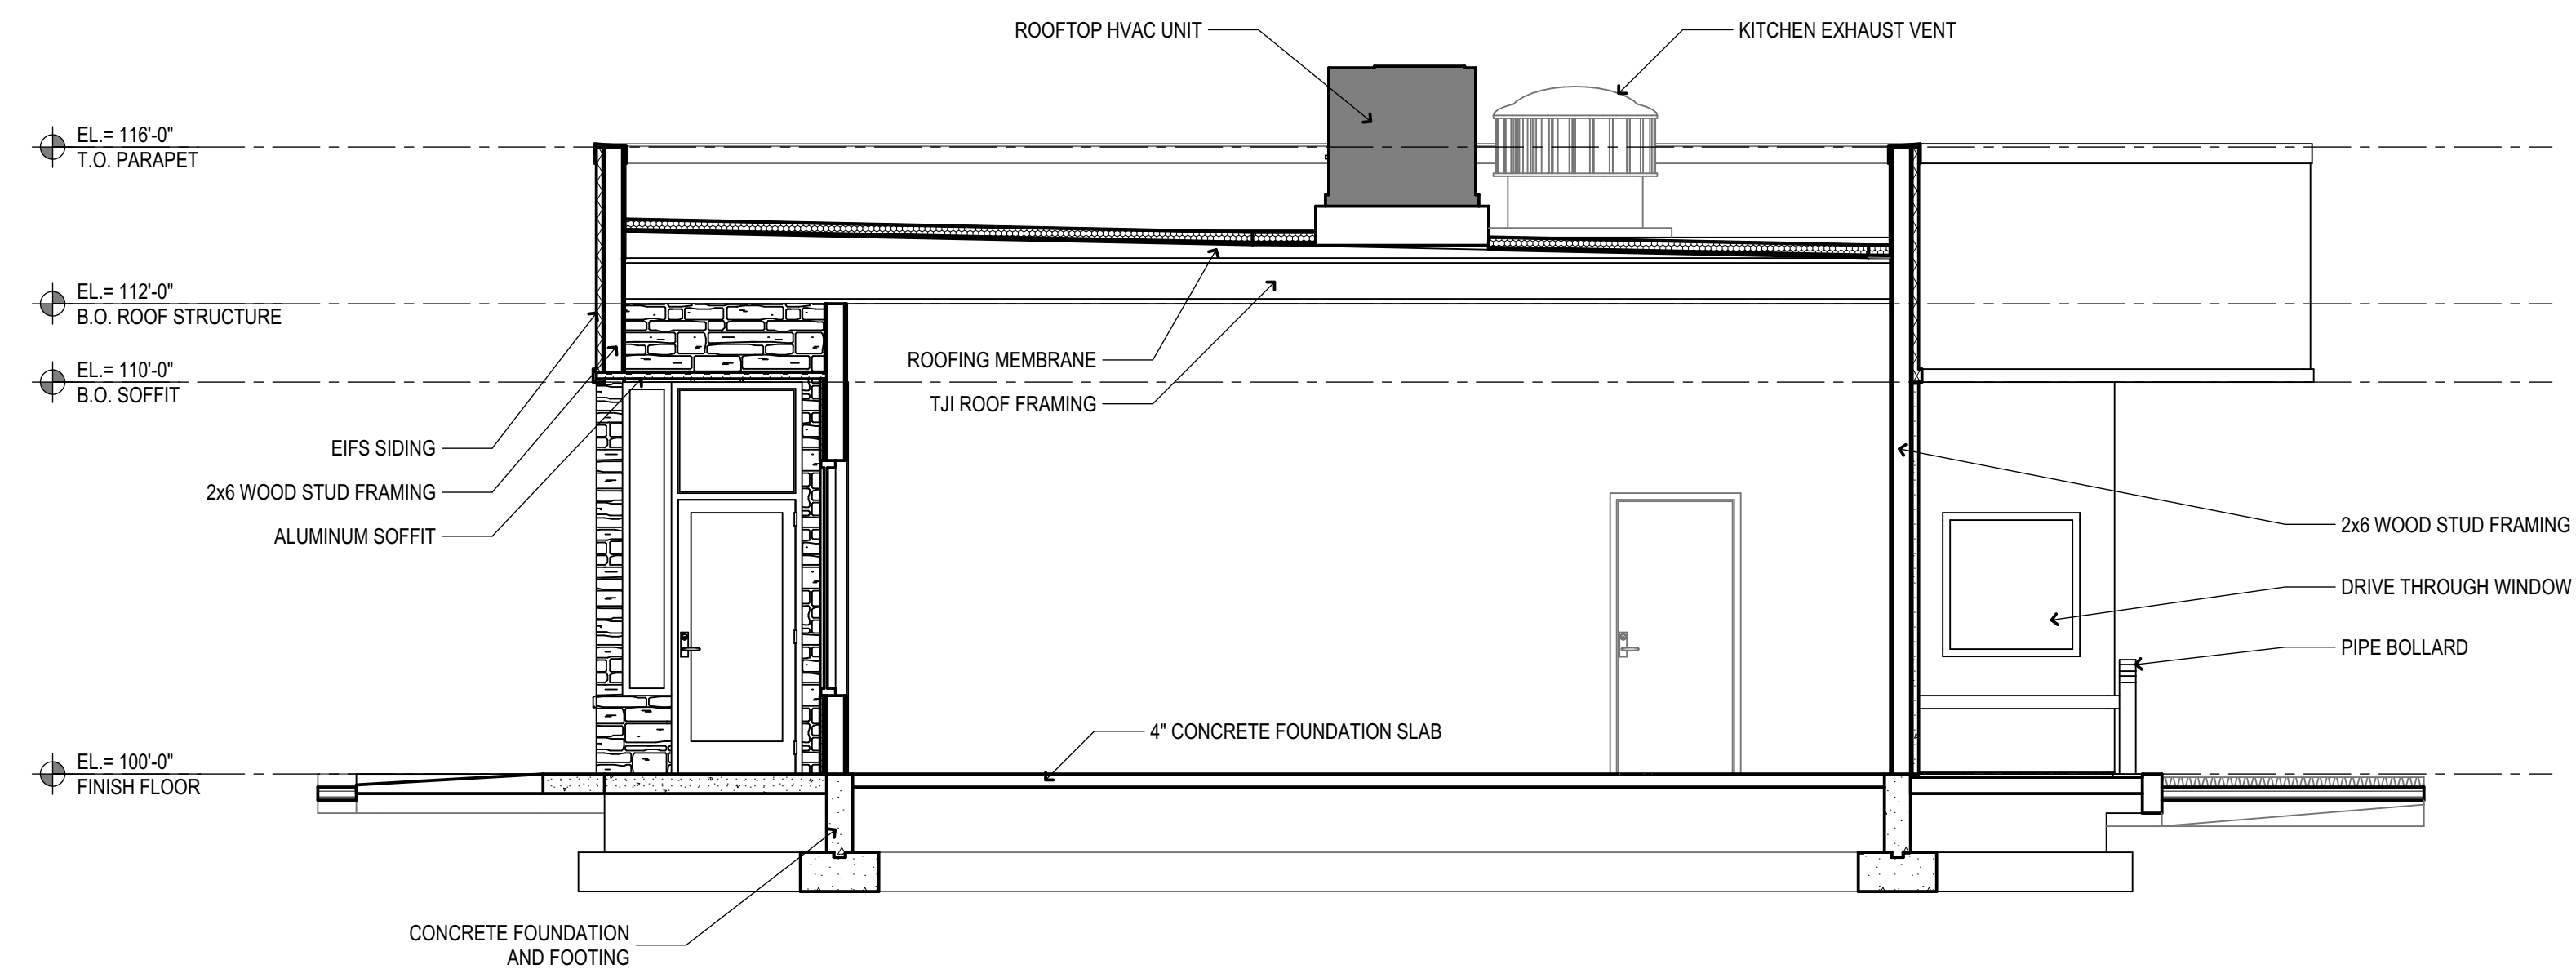

2 BLDG SECTION FACING EAST
1/4" = 1'-0"

PROPOSED RESTAURANT TENANT
CHEROKEE SPRINGS SHOPPING CENTER
TAHLEQUAH, OK

Sheet Title
BUILDING SECTIONS

Project Number
1926

1926 CNBE Starbucks - Stone, OG Site plan
1/30/2020 - 4:59 PM
shack

Issue Date
1/30/2020
Sheet Number

CHECK SET

NOT FOR CONSTRUCTION

A211