


Areas are for only. Contractor responsible for all



45 South 4th Street Fort Smith, AR 72901

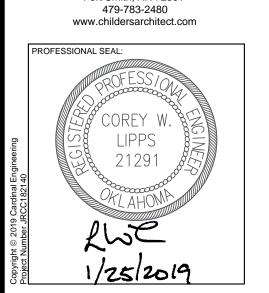










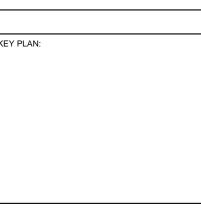


BID PACKAGE 01

01-25-19 17-13 SHEET NUMBER:

VOU DIG

CALL OKIE (800) 522-6543


EROSION CONTROL PLAN

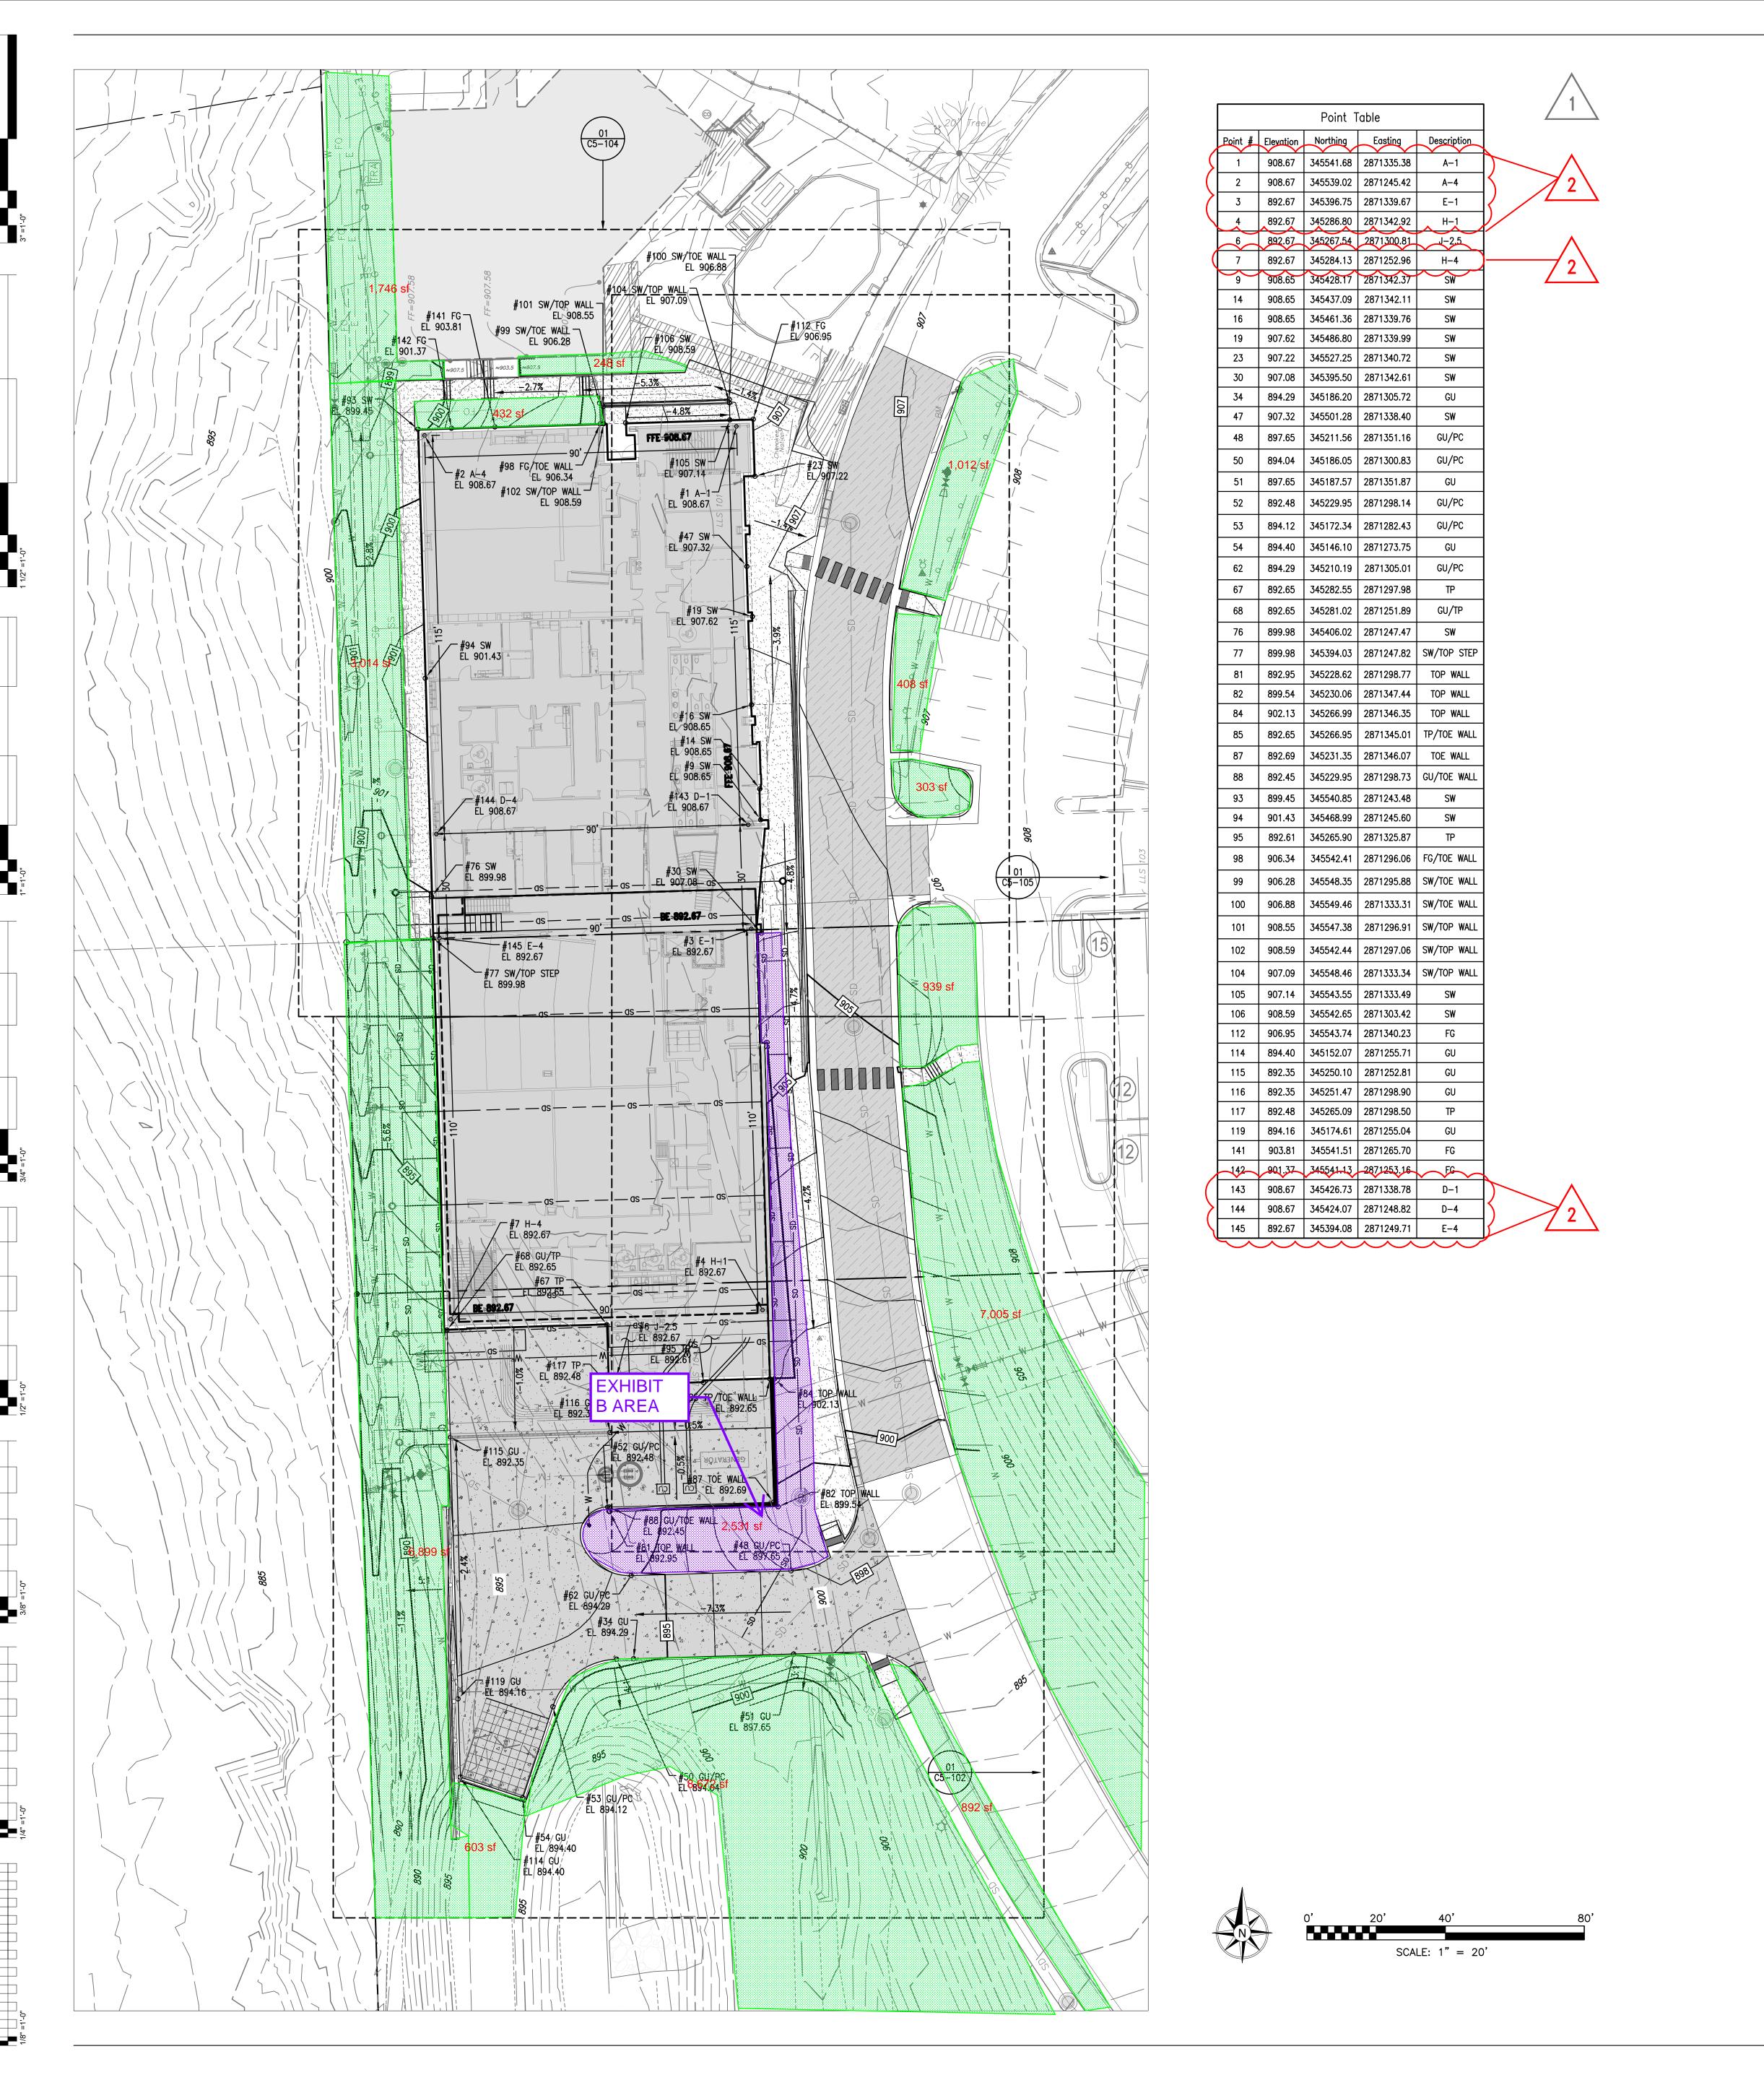

Areas are for approximate representation only. Contractor responsible for all

HARDSCAPE / LANDSCAPE PATTERNS



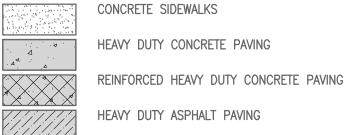

POINT CODE ABBREVIATIONS

EXISTING GRADE FINISHED GRADE TOP OF GRATE GUTTER MID POINT POINT OF CURVATURE SIDEWALK TOP OF CURB TOP OF PAVING

TOE WALL FINISHED GRADE AT TOE OF WALL TOP WALL FINISHED GRADE AT TOP OF WALL



James R. Childers


Architect, Inc.

45 South 4th Street

Fort Smith, AR 72901 479-783-2480


www.childersarchitect.com



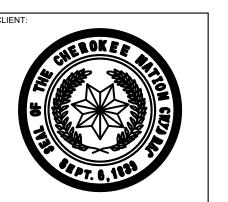





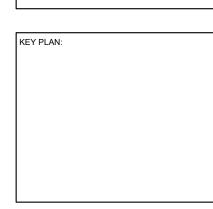

BID PACKAGE 02

02-08-19 SHEET NUMBER: C5-101

> GRADING PLAN

EXHIBIT A COLLEGE OF OSTEOPATHIC MEDICINE AT THE CHEROKEE NATION BID PHASE 8

<u>UTILITY WARNING:</u>
THE UNDERGROUND UTILITIES SHOWN HAVE BEEN LOCATED FROM RECORD DOCUMENTS OR FIELD LOCATIONS BY THE OPERATOR. THE SURVEYOR MAKES NO GUARANTEE THAT THE UNDERGROUND UTILITIES SHOWN COMPRISE ALL SUCH UTILITIES IN THE AREA EITHER IN SERVICE OR ABANDONED. THE SURVEYOR FURTHER DOES NOT WARRANT THAT THE UNDERGROUND UTILITIES SHOWN ARE IN THE EXACT LOCATION INDICATED ALTHOUGH THE SURVEYOR DOES CERTIFY THAT THEY ARE LOCATED AS ACCURATELY AS POSSIBLE FROM THE INFORMATION AVAILABLE. THE SURVEYOR HAS NOT PHYSICALLY LOCATED THE UNDERGROUND UTILITIES.

UTILITY ELEVATIONS AND SIZES MAY HAVE BEEN MEASURED UNDER ADVERSE FIELD CONDITIONS. UPON EXPOSING THE UTILITY, ELEVATIONS AND LINE SIZES SHOULD BE VERIFIED BY THE CONTRACTOR PRIOR TO CONSTRUCTION. CONTRACTOR SHOULD VERIFY CRITICAL ELEVATIONS USING THE BENCHMARK PROVIDED BY THE SURVEYOR OR ENGINEER. ANY DISCREPANCIES SHOULD BE IMMEDIATELY BROUGHT TO THE ENGINEER'S AND SURVEYOR'S ATTENTION.

