


FLOOR PLAN NO. 1

5 12

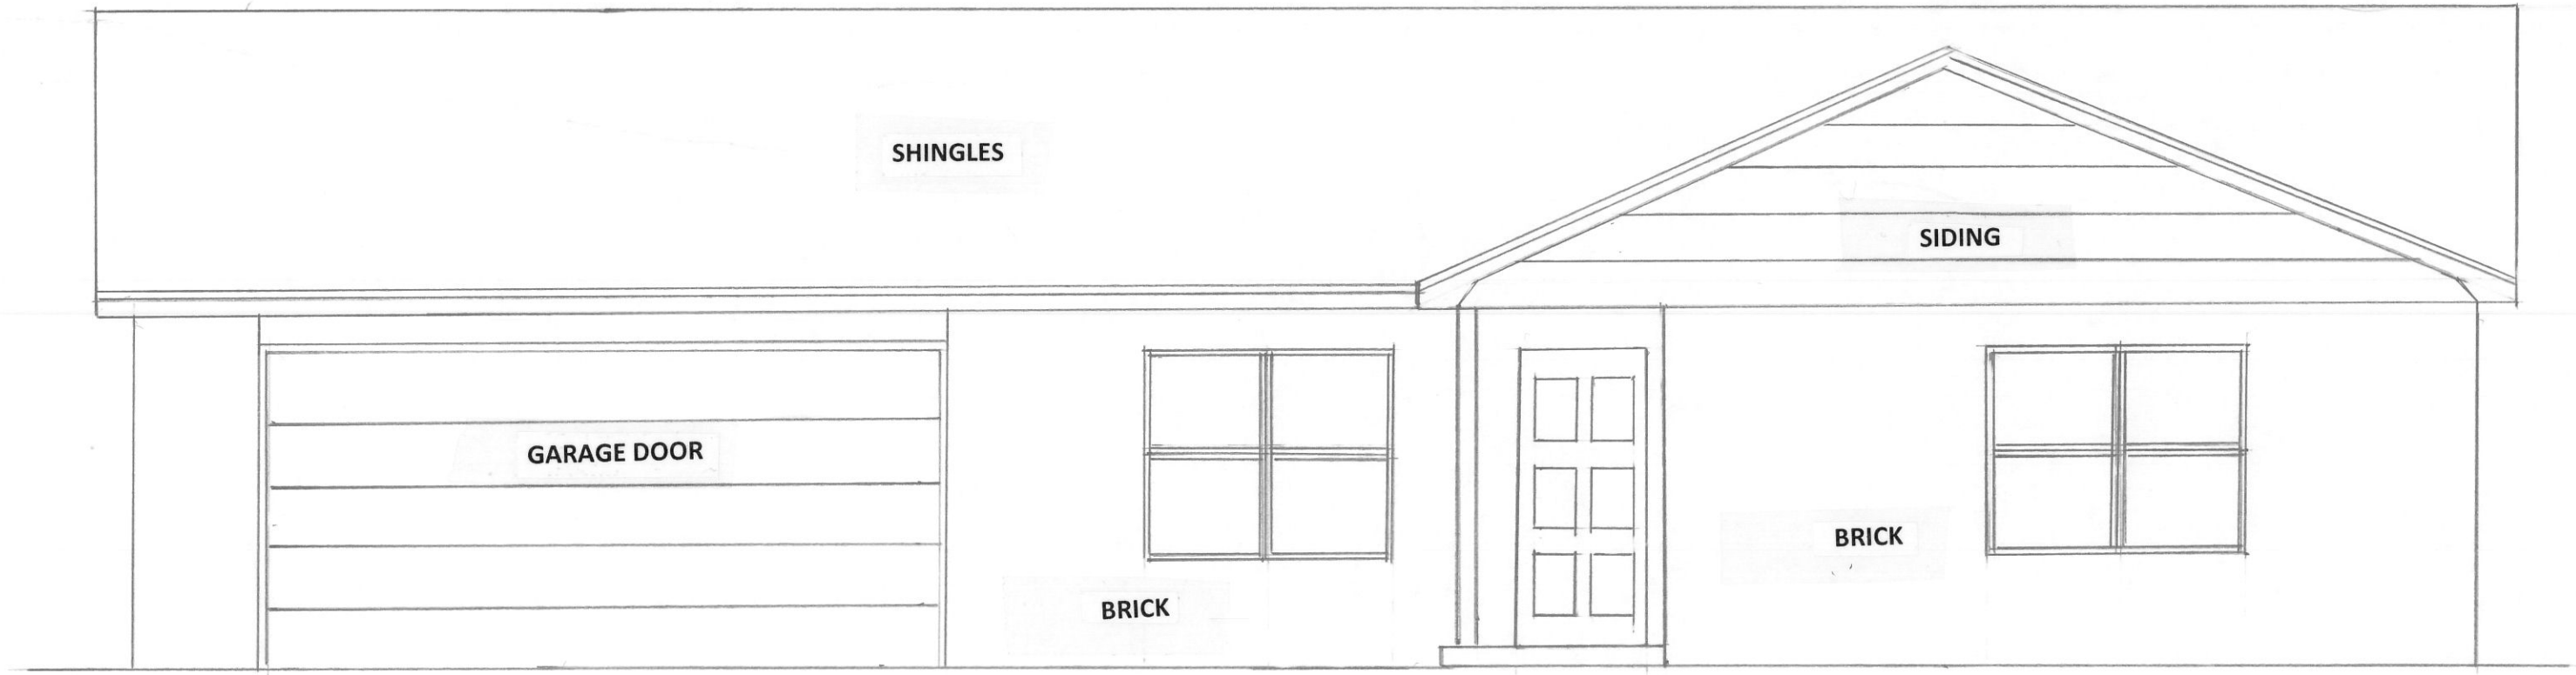

SHINGLES

SIDING

GARAGE DOOR


BRICK

BRICK

FRONT ELEVATION

Plan 1 ELEVATION A


5 12

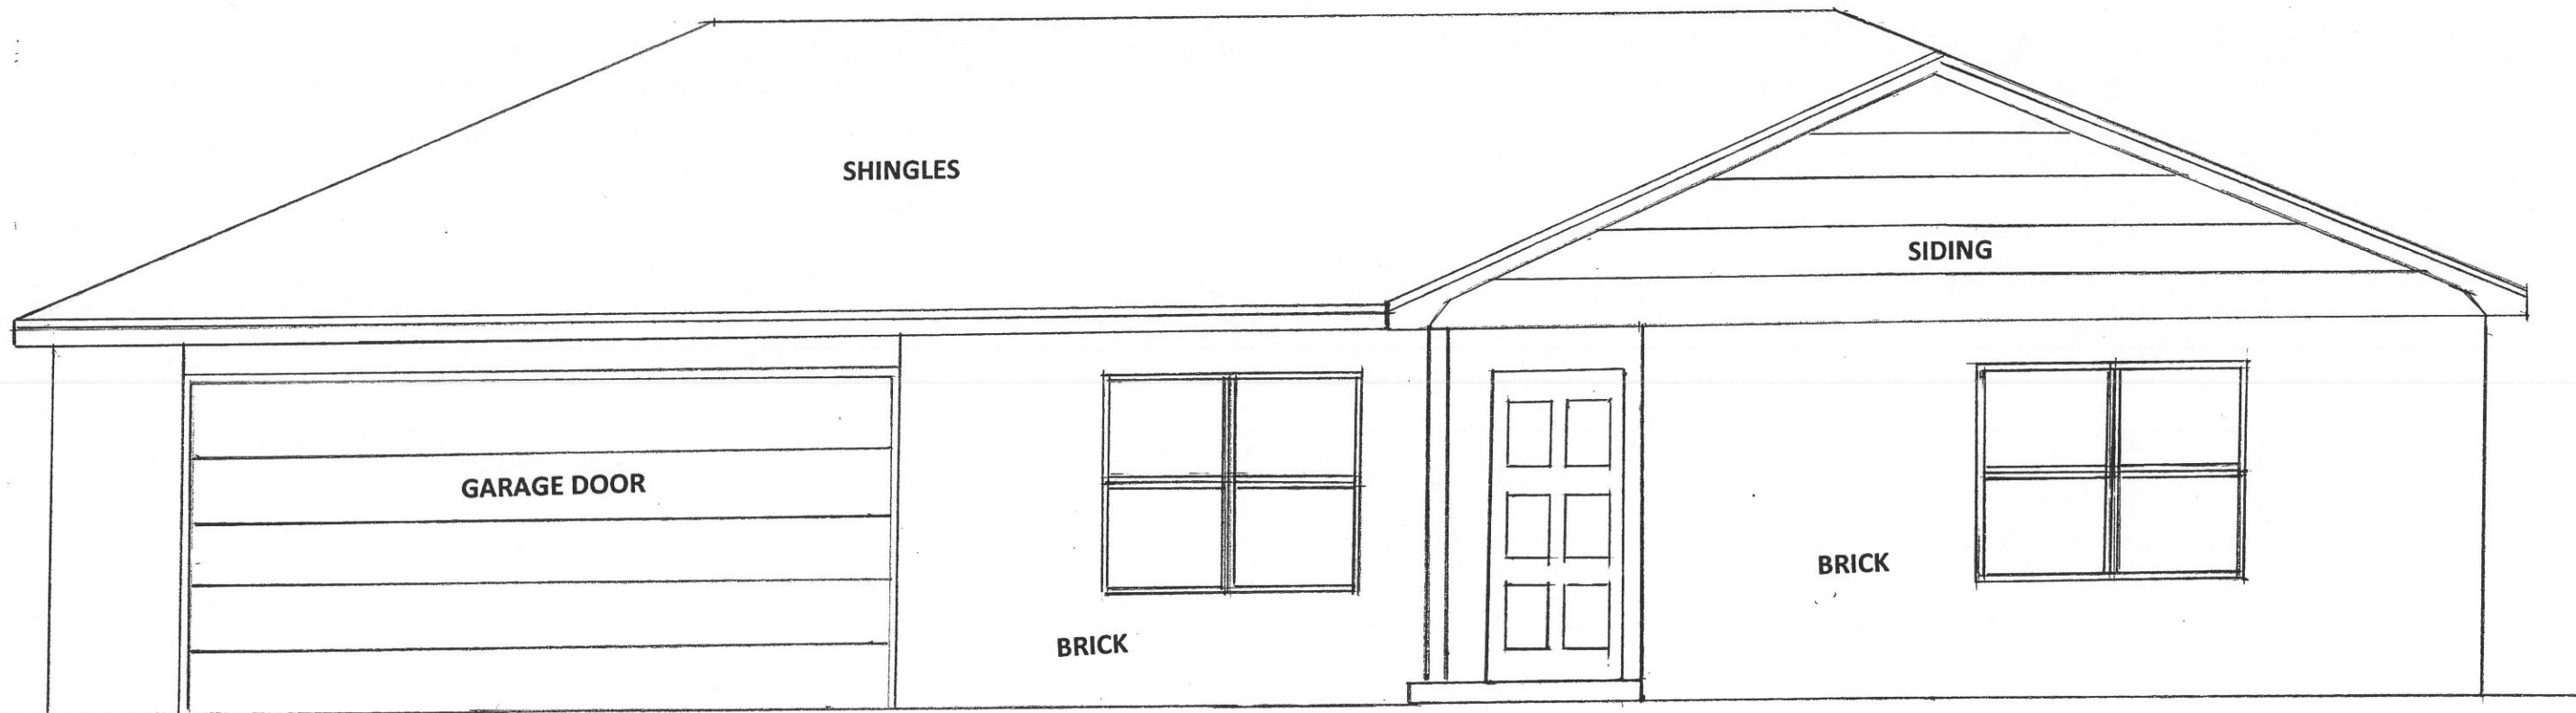

FRONT ELEVATION

PLAN 1 ELEVATION B

5 12

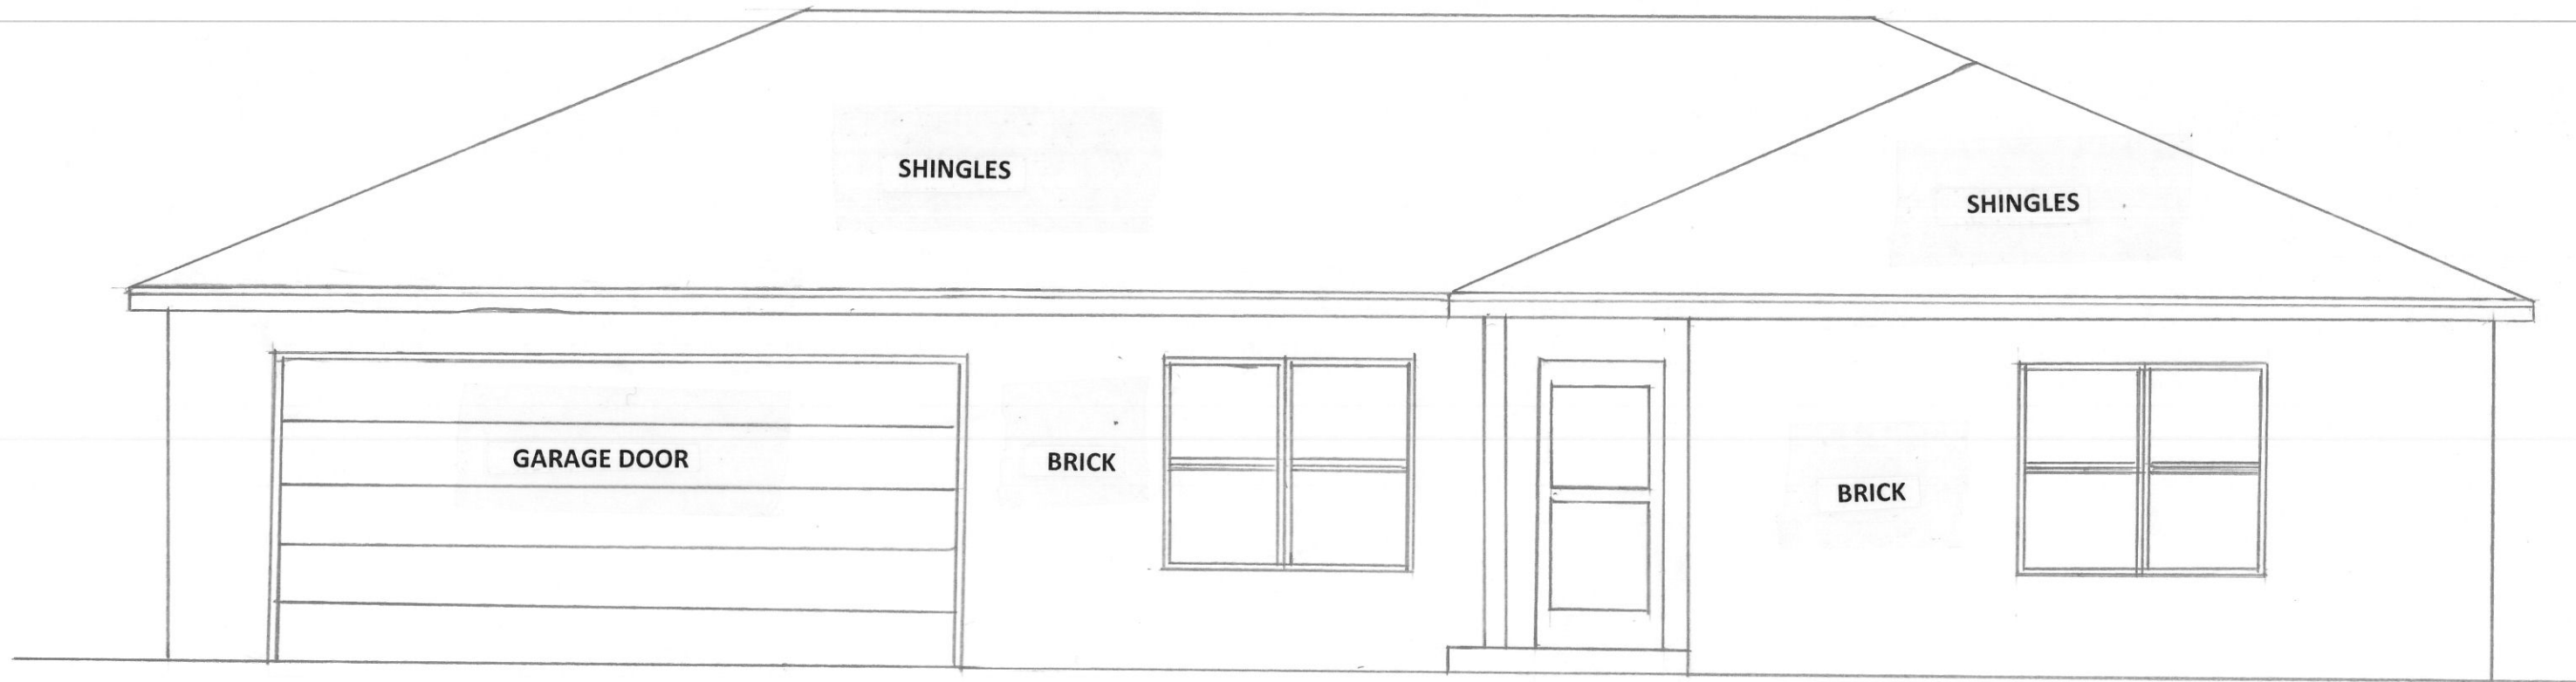

FRONT ELEVATION

PLAN 1 ELEVATION C