



FLOOR PLAN NO.2

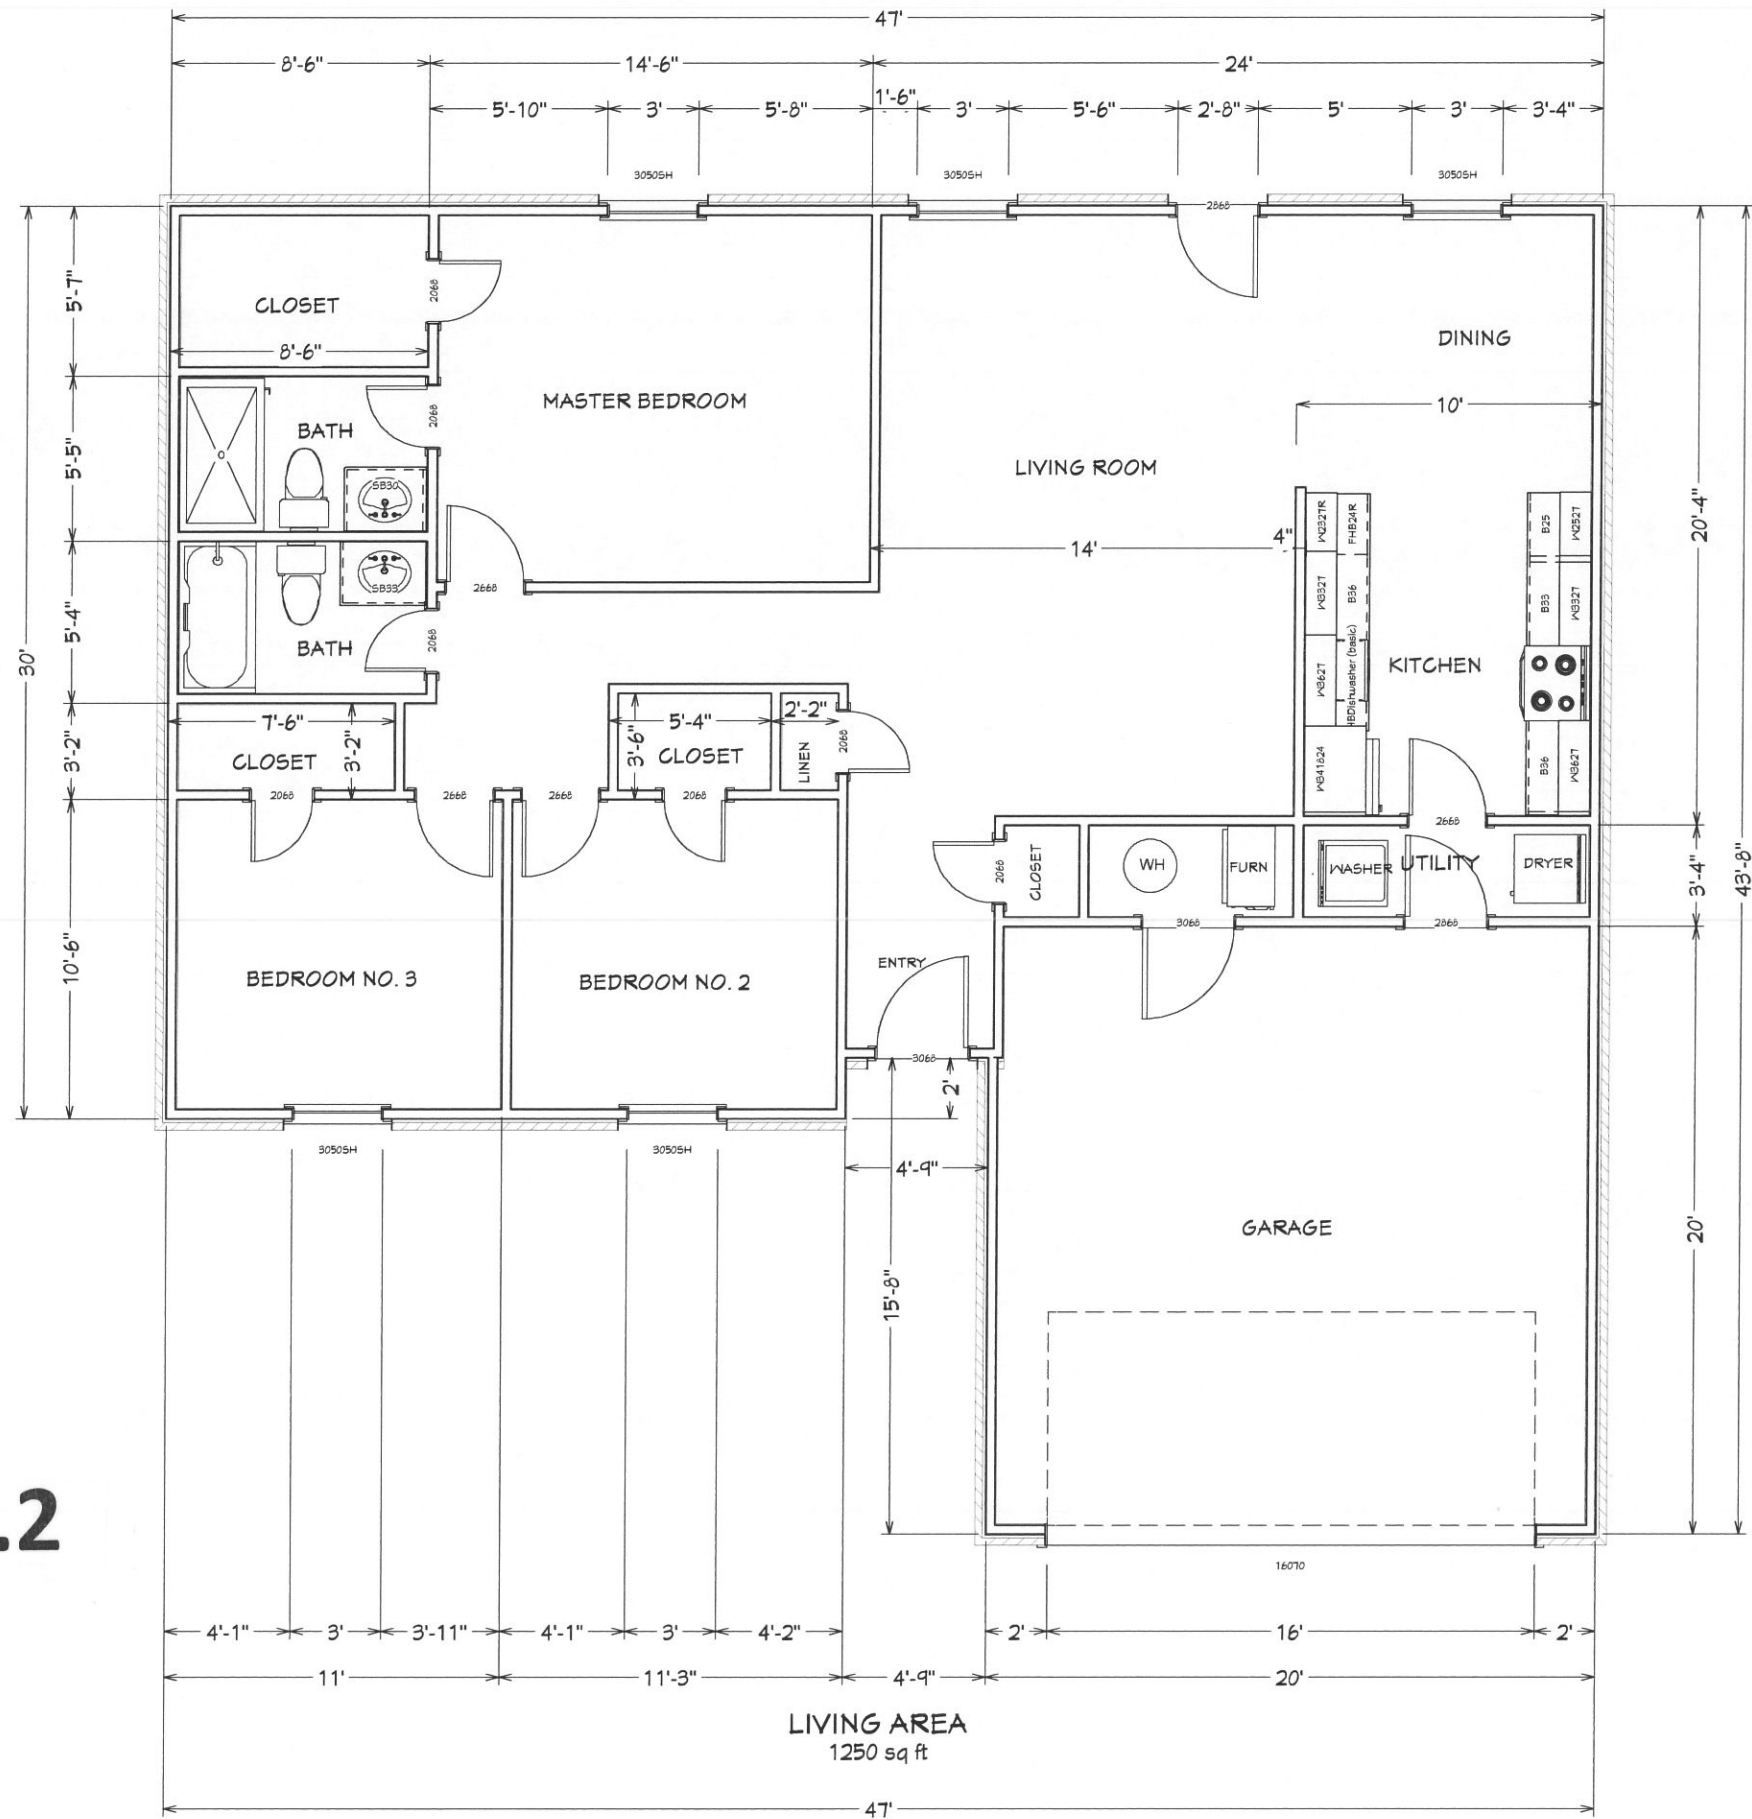



FRONT ELEVATION

Plan 2 ELEVATION A

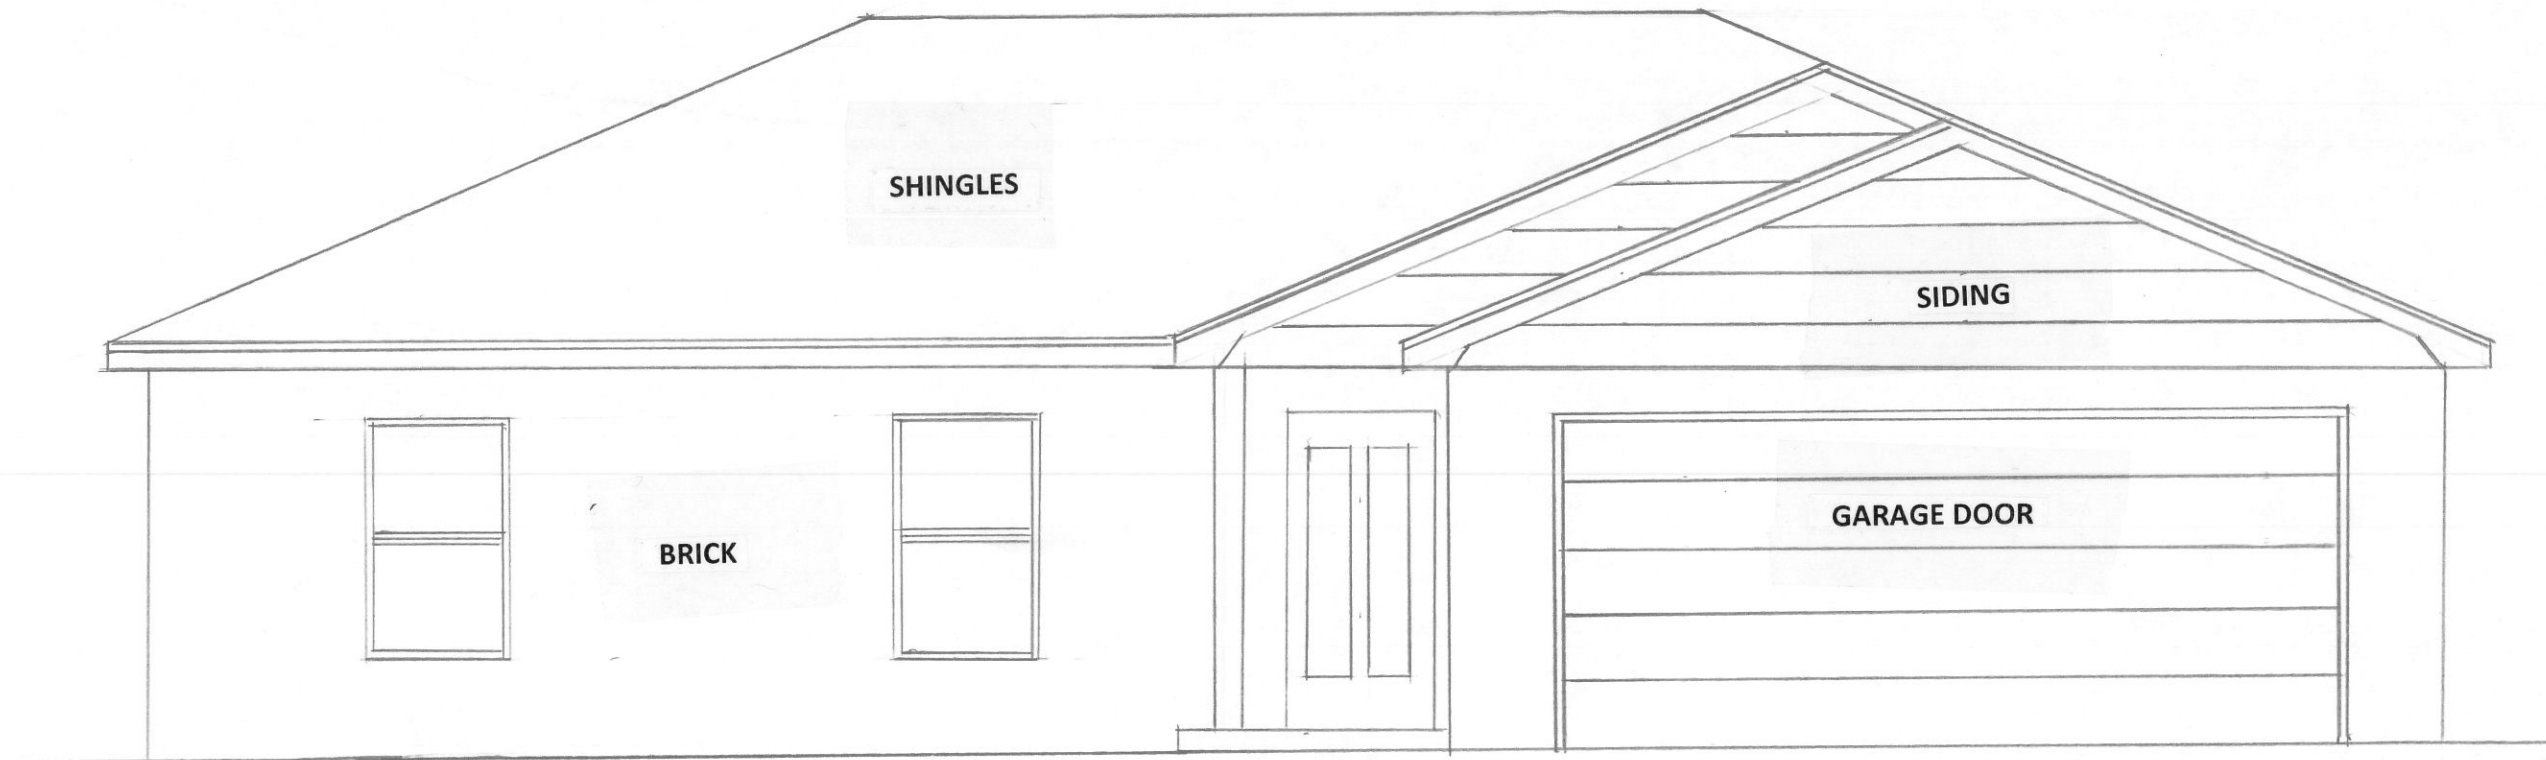

12
5

FRONT ELEVATION

PLAN 2 ELEVATION B

5 12



FRONT ELEVATION

PLAN 2 ELEVATION C