



FLOOR PLAN NO.3

5 12

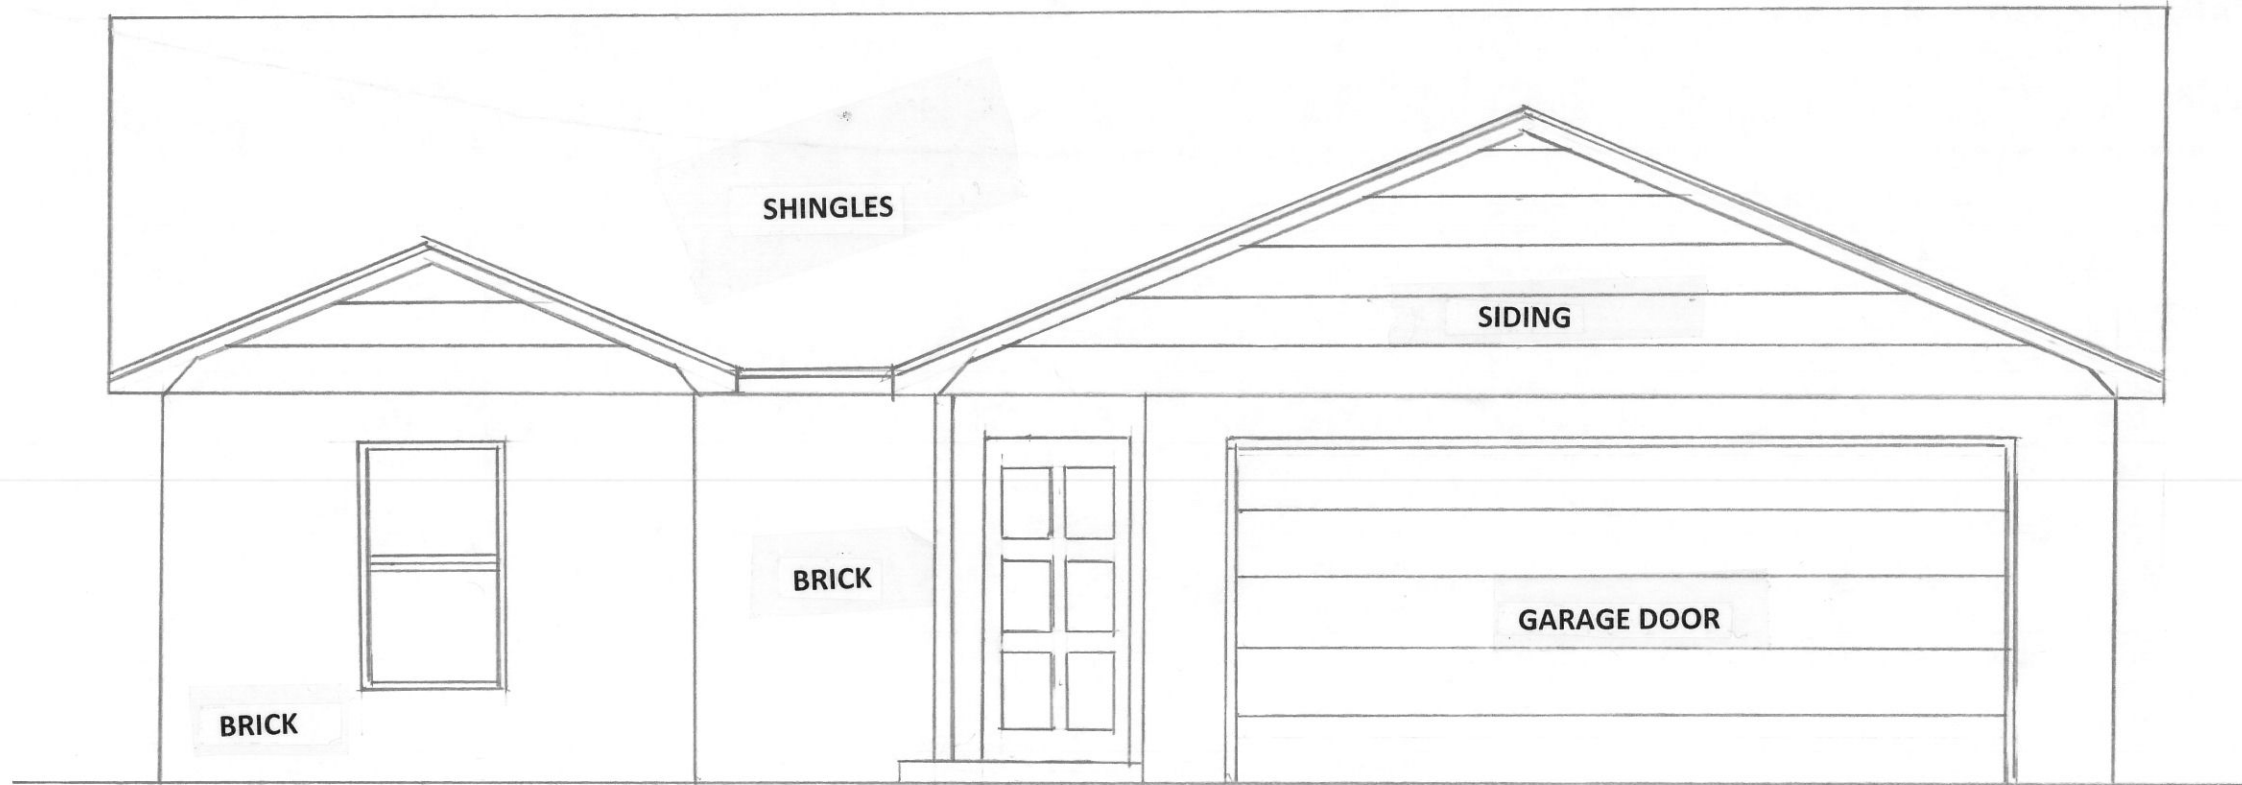


FRONT ELEVATION

Plan 3 ELEVATION A

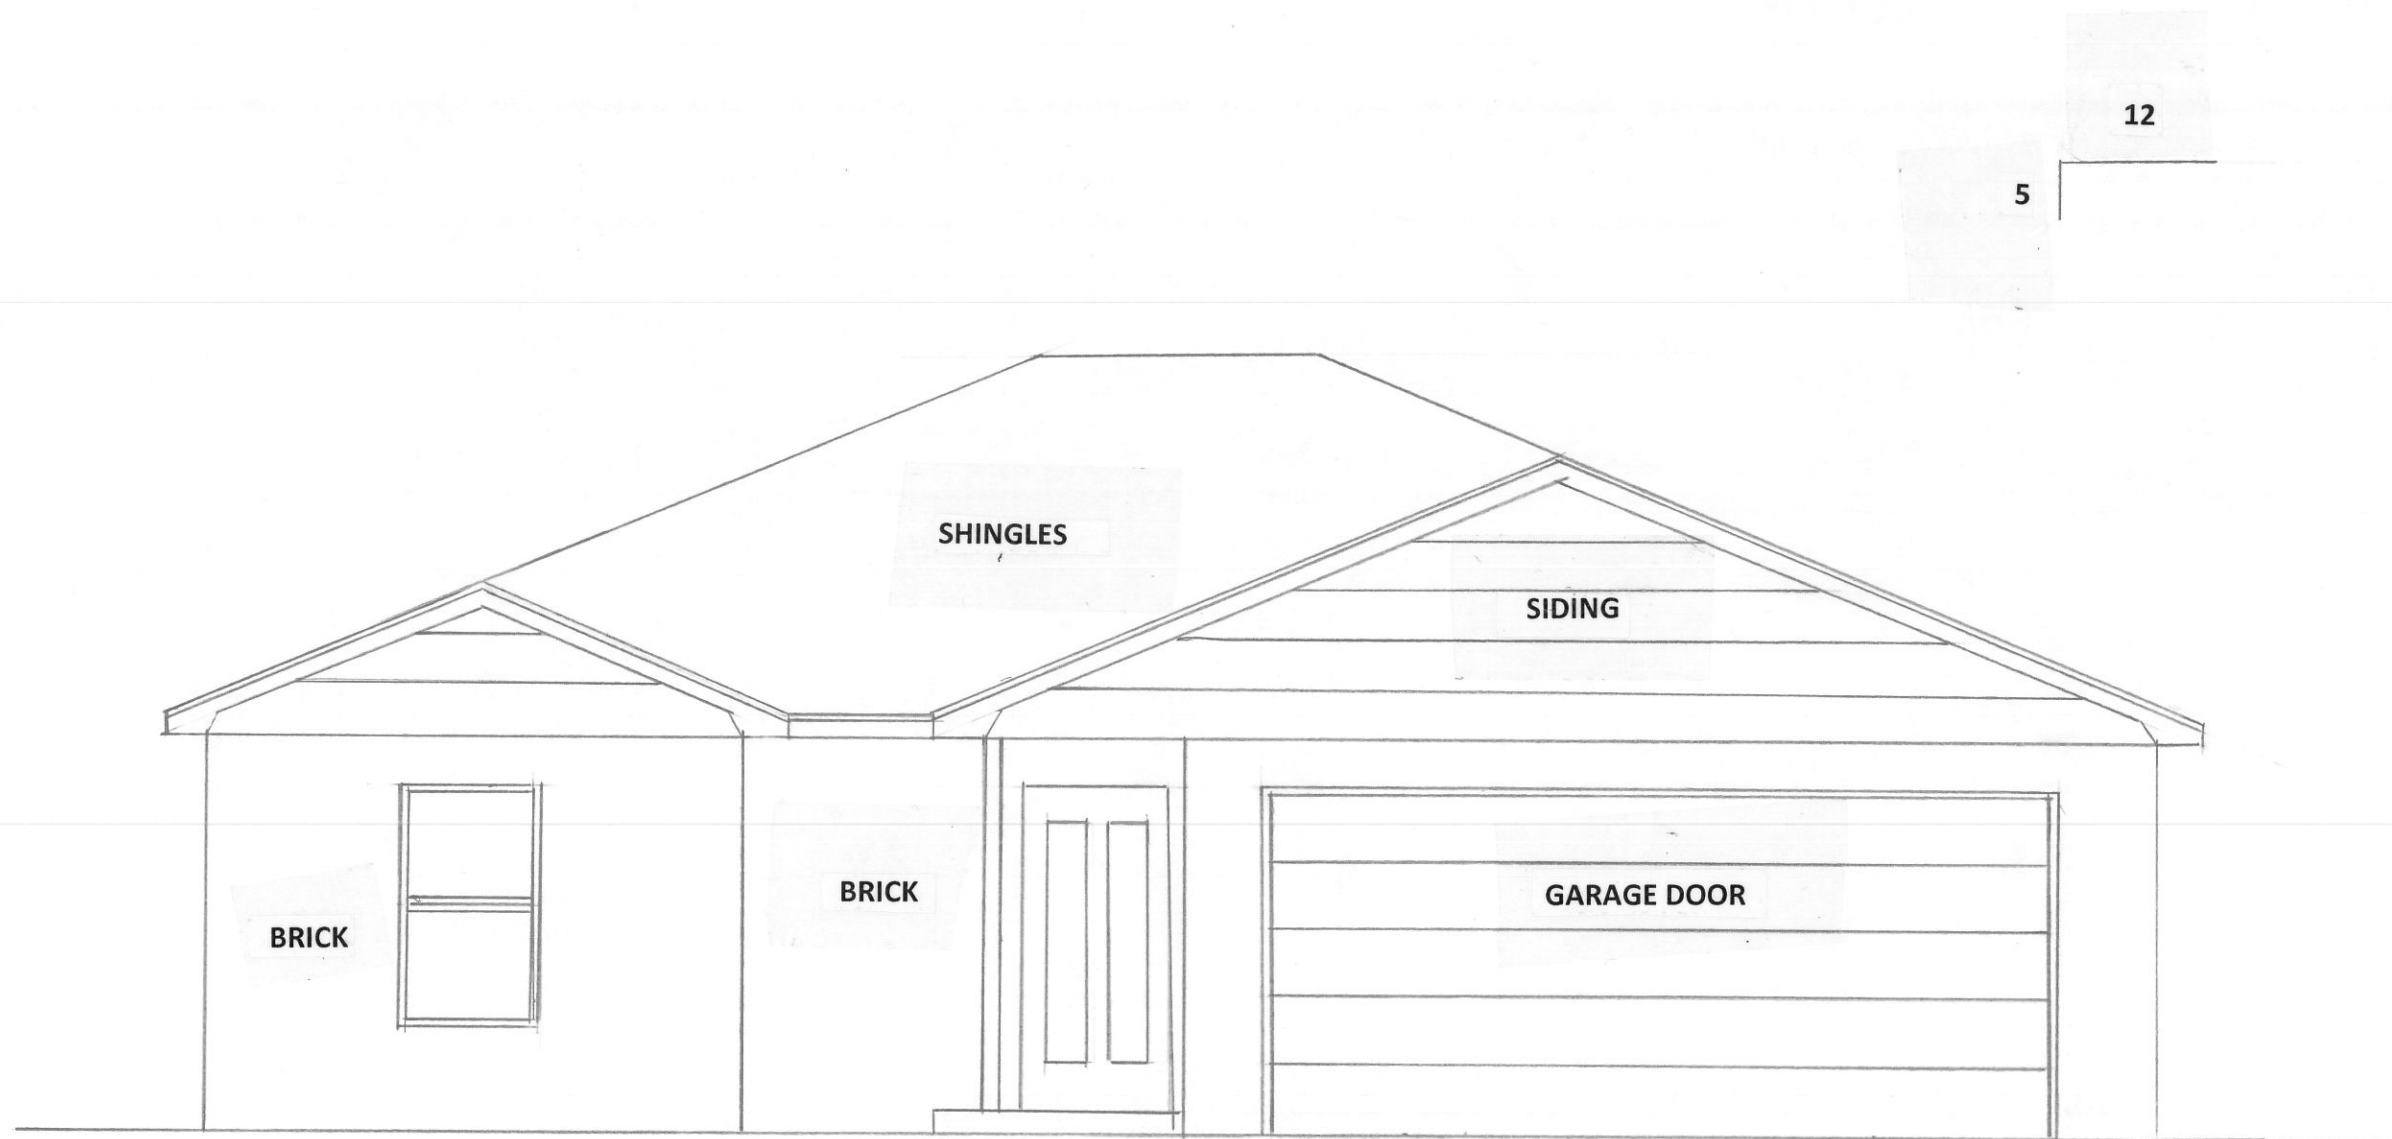

FRONT ELEVATION

PLAN 3 ELEVATION B

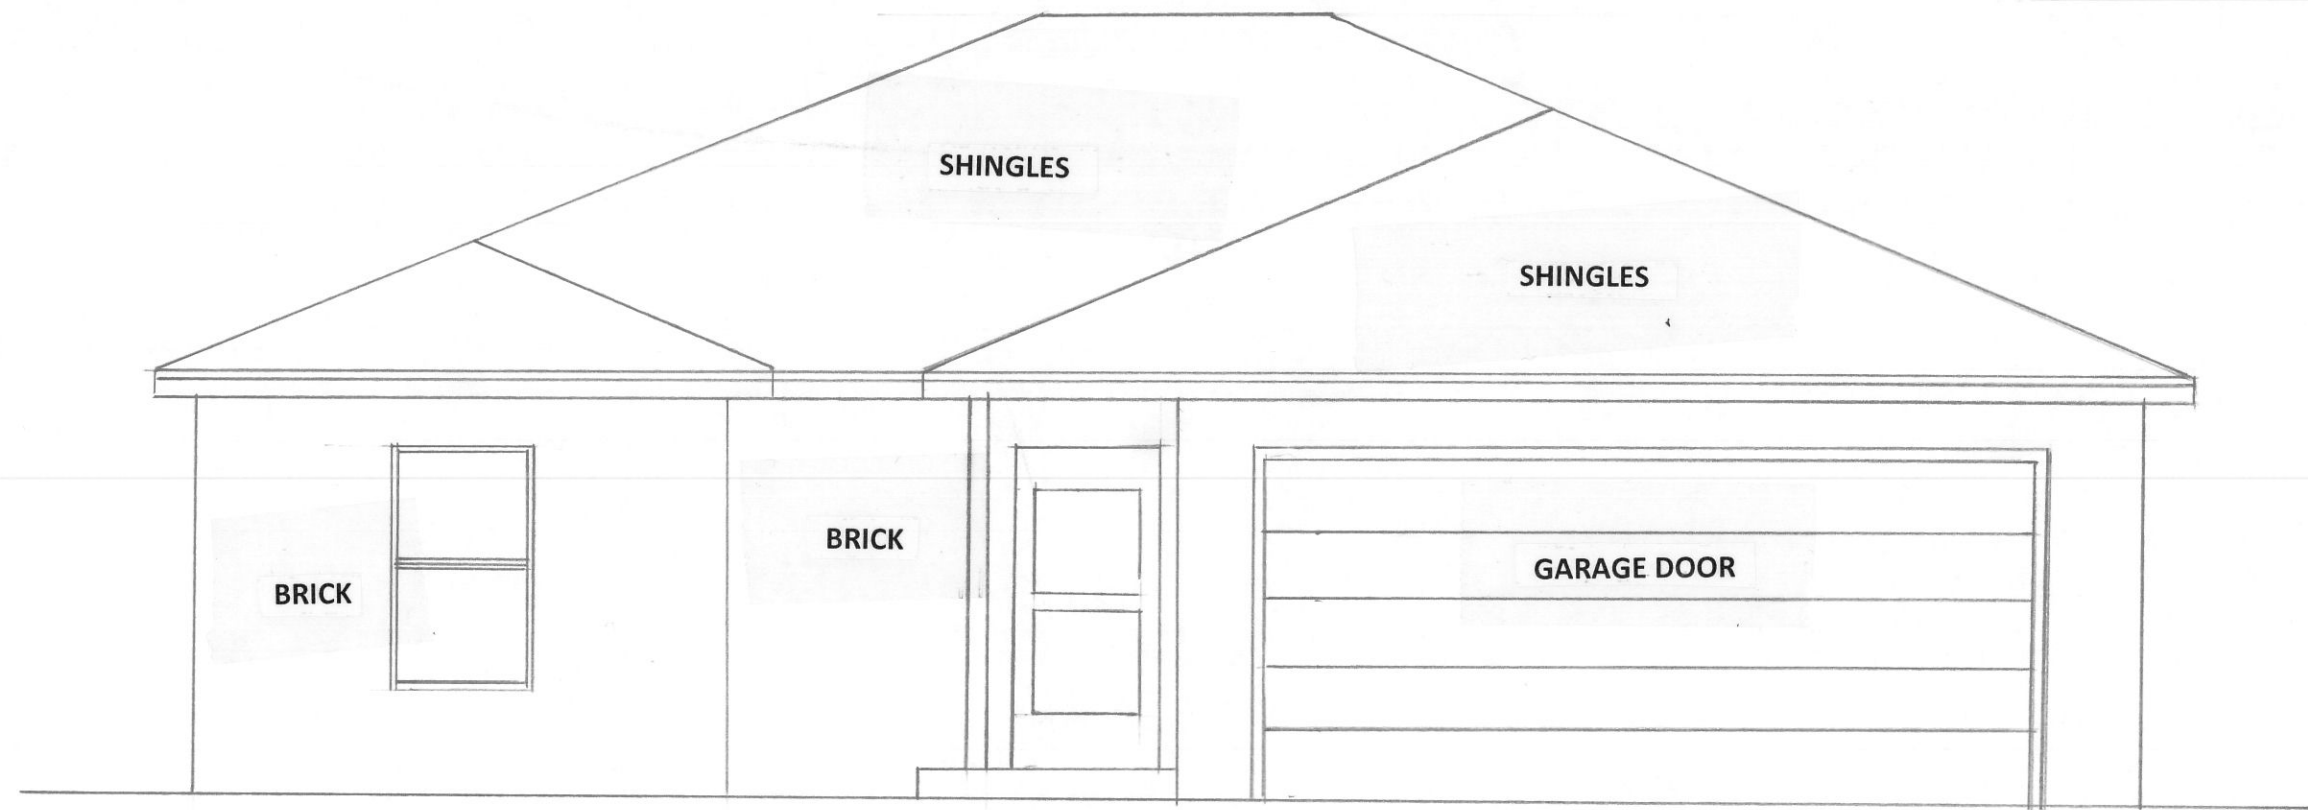

FRONT ELEVATION

PLAN 3 ELEVATION C