


**FLOOR PLAN NO. 1**  
**ROLAND**


7 12

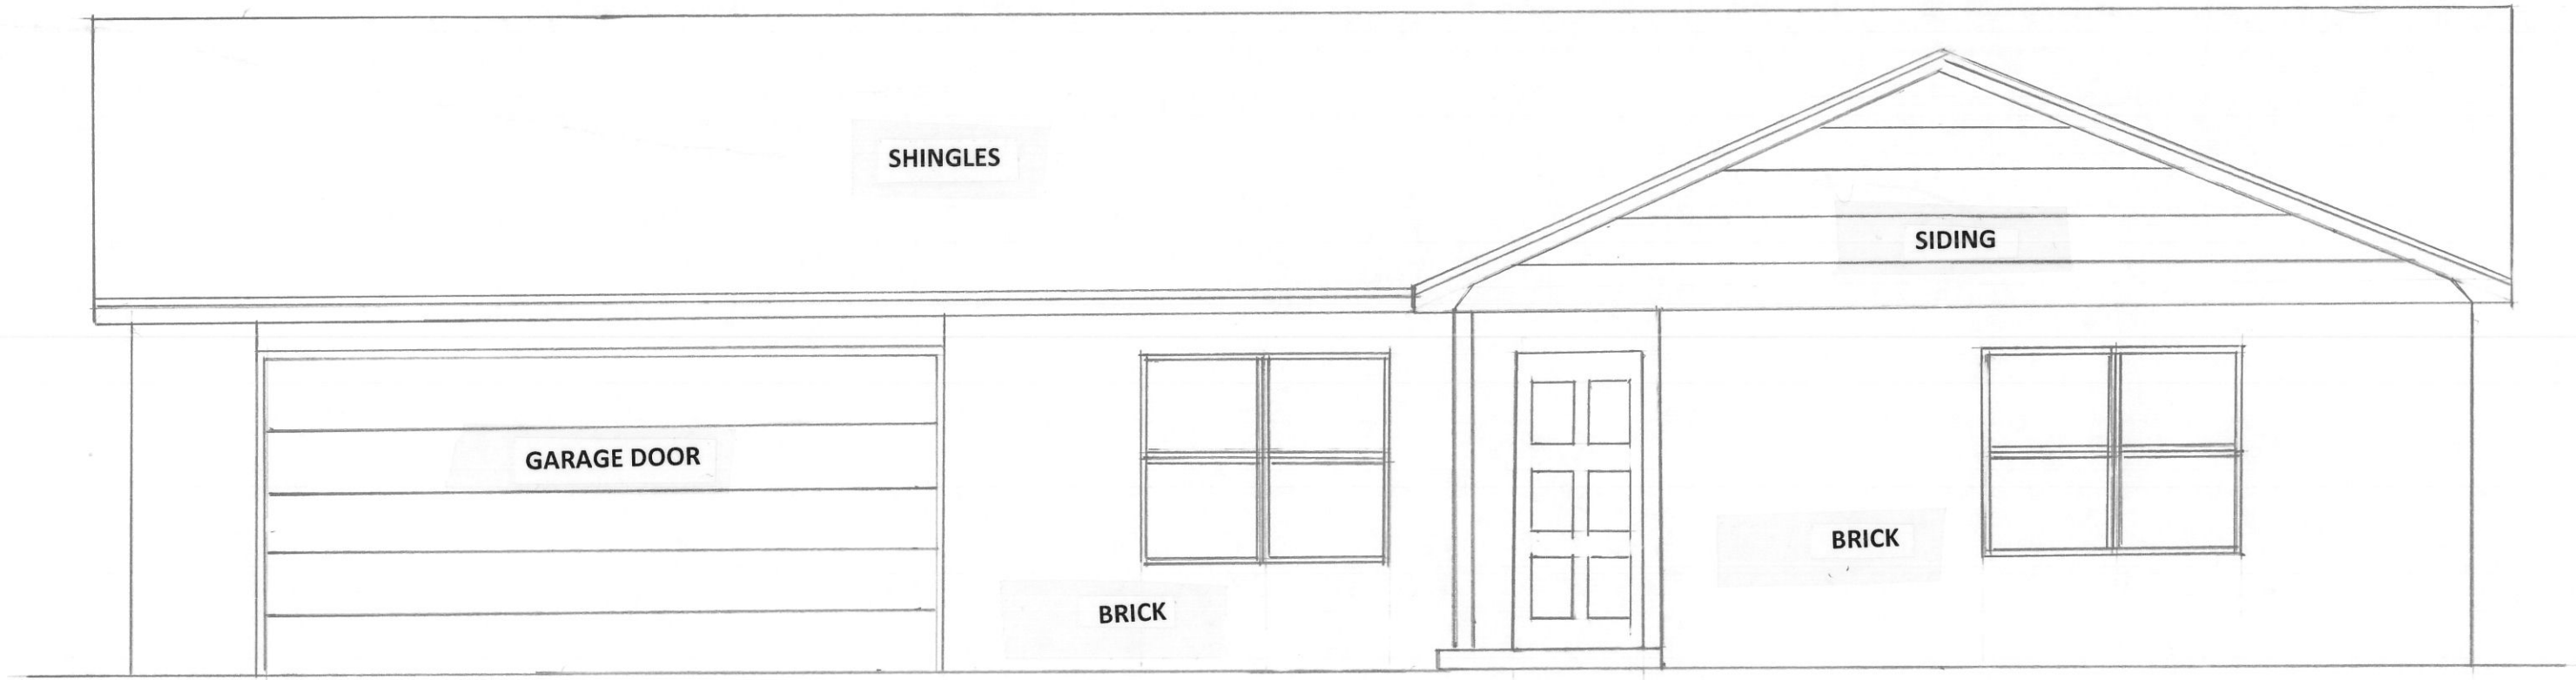

# FRONT ELEVATION

Plan 1 ROLAND ELEVATION A


7 12

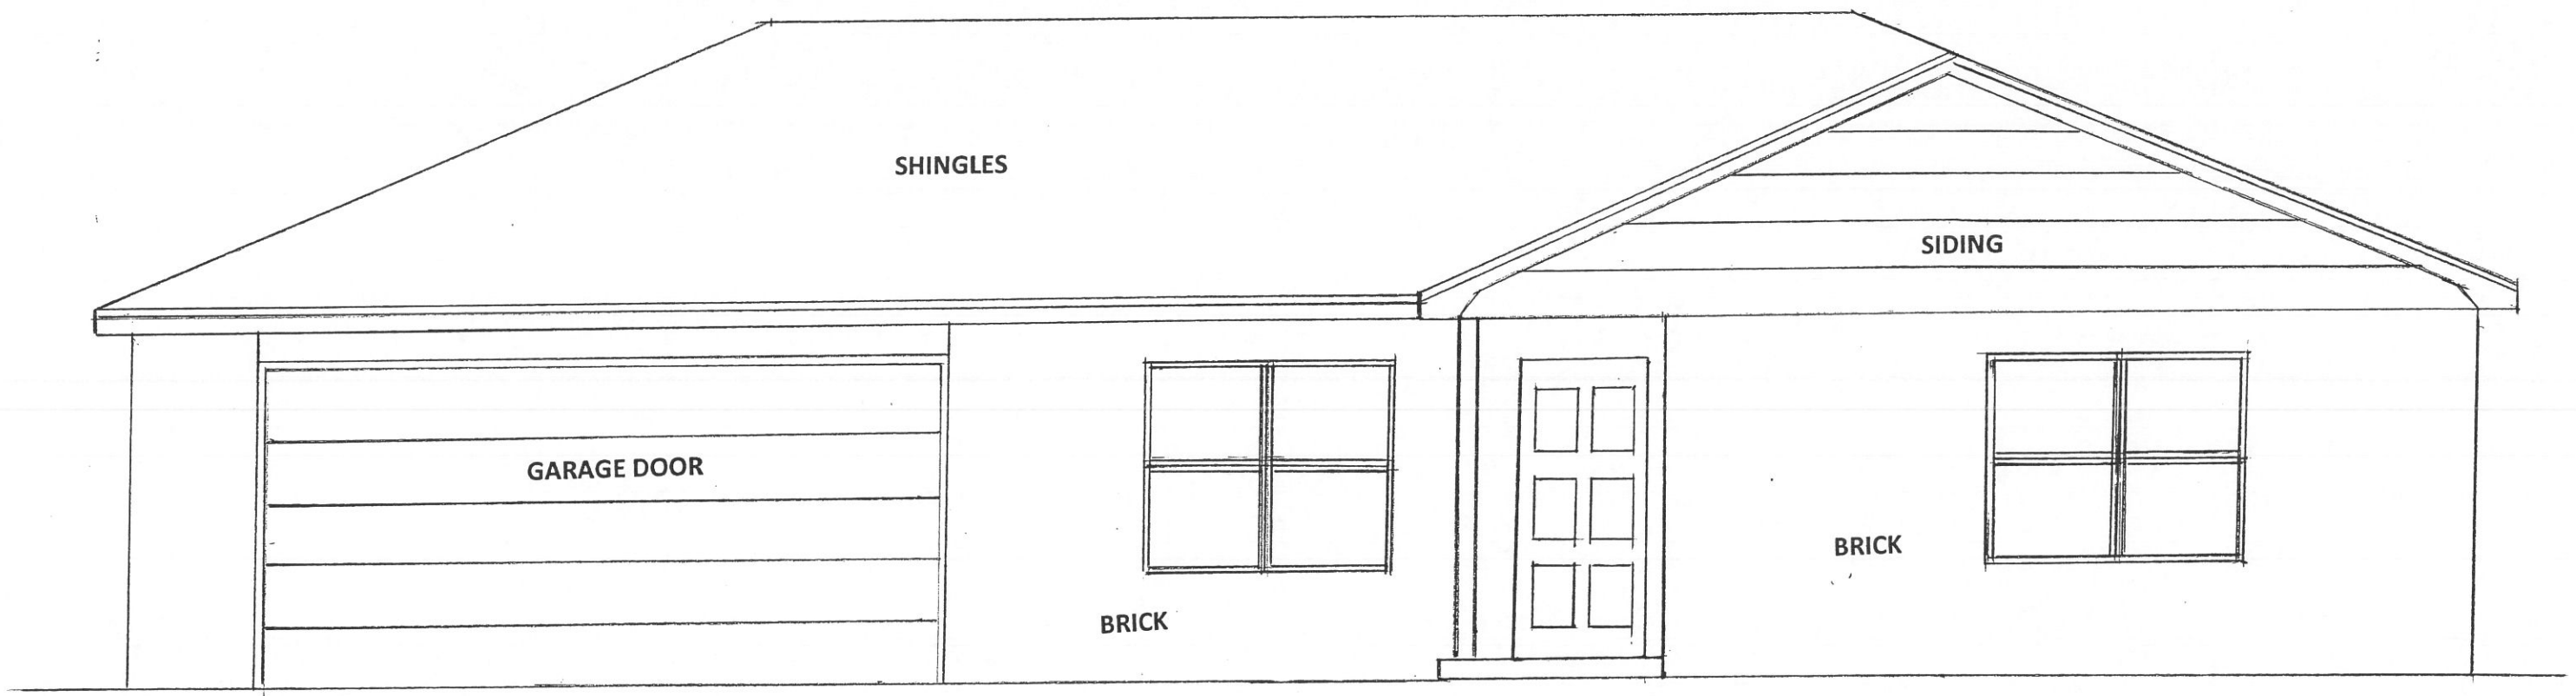

# FRONT ELEVATION

PLAN 1 ROLAND ELEVATION B

7 12

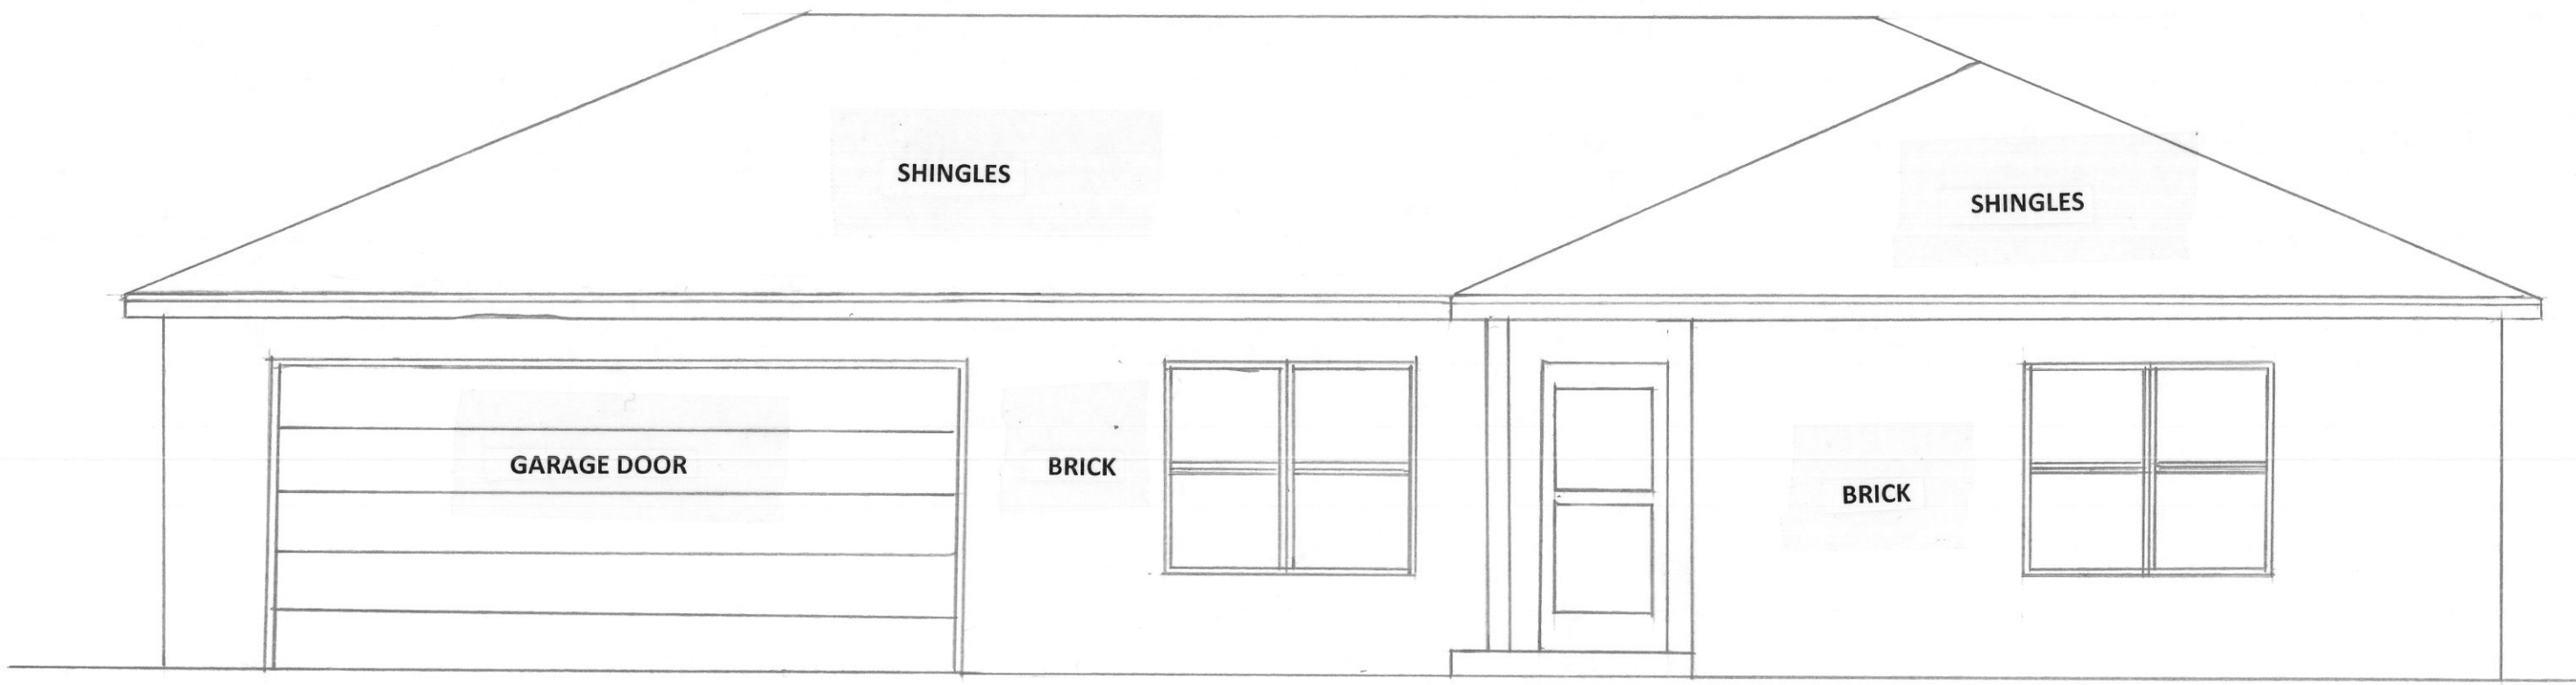

# FRONT ELEVATION

PLAN 1 ROLAND ELEVATION C