


DUCT SUPPORT SCHEDULE		
OVERALL WIDTH (IN)	HANGER GAUGE	HANGER SPACING
UP THRU 60	22	8'-0"



SELSE SCHAEFFER
ARCHITECTS, INC.
1350 S. BOULDER AVENUE
SUITE 1100
TULSA, OK 74118-3204
918.587.2282
FAX 918.587.2285
SELSE@SCHAEFFER.COM







MPPV
ENGINEERING, LLC
116 West 7th Street - Suite 600
Tulsa, OK 74103
(918) 582-6897 FAX
1-800-666-3611









MPW

ENGINEERING, LLC
110 West 7th Street • Suite 600
Tulsa, Oklahoma 74119
(918) 582-0088
(918) 582-0677 FAX
CA #2940
EXP 06-30-11

E1	DUCT SUPPORT DETAIL	E2	FLEXIBLE DUCT CONNECTION	E3	VOLUME CONTROL DAMPER	E4	BRANCH DUCT FITTING	E5	PIPING ROOF PENETRATION
NTS	A1/M102 & M103	NTS	A1/M102 & M103	NTS	A1/M102 & M103	NTS	A1/M102 & M103	NTS	

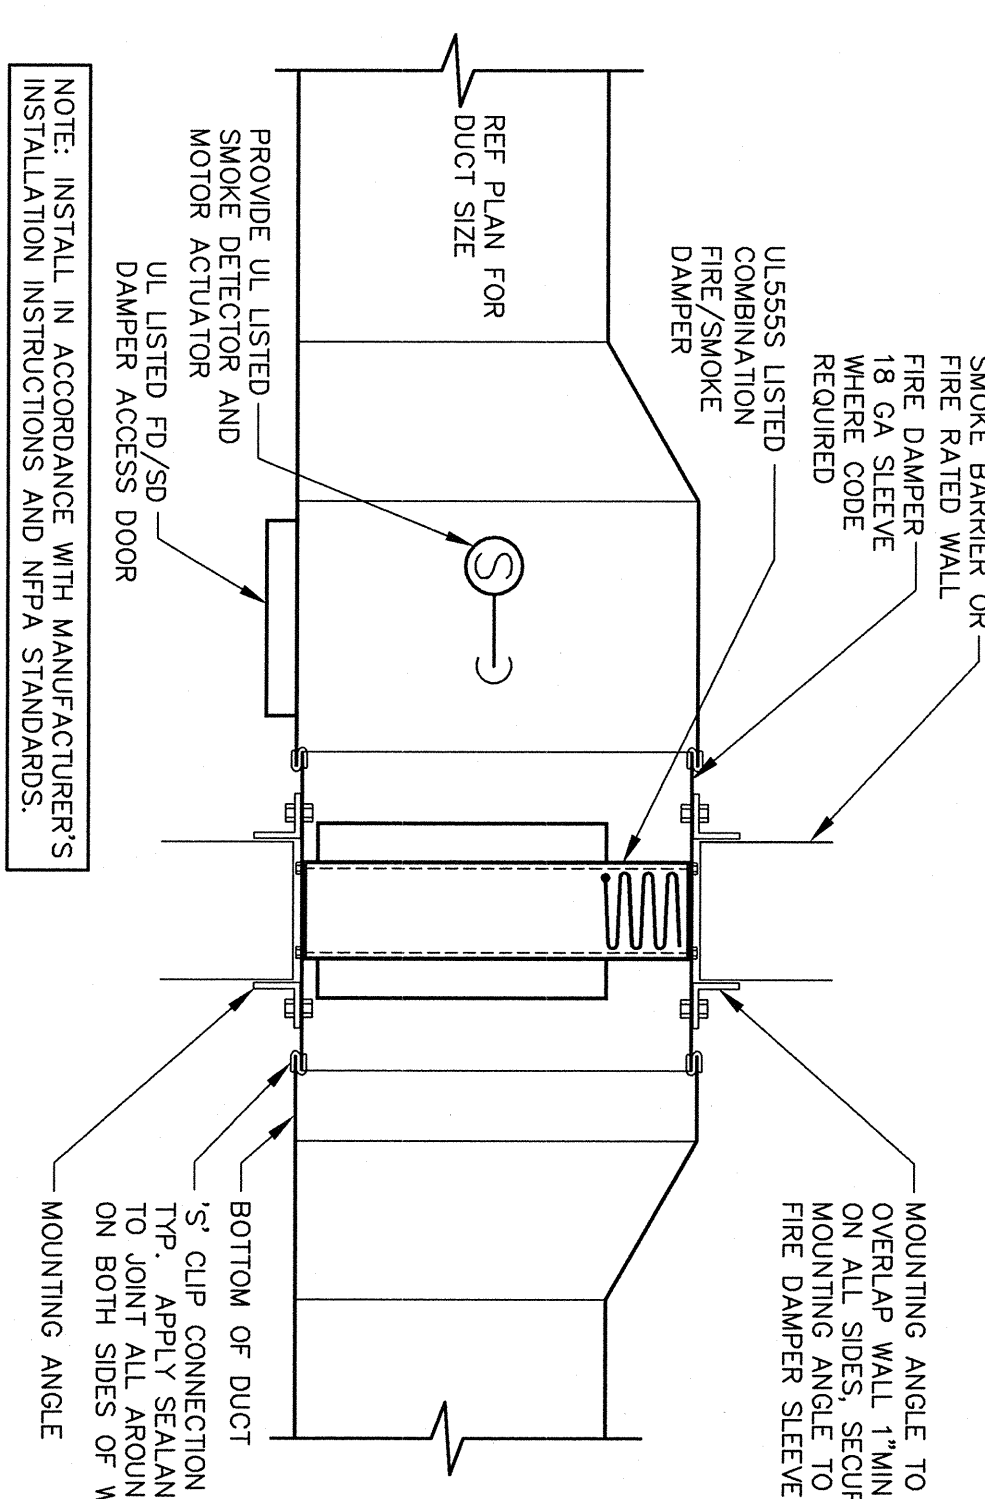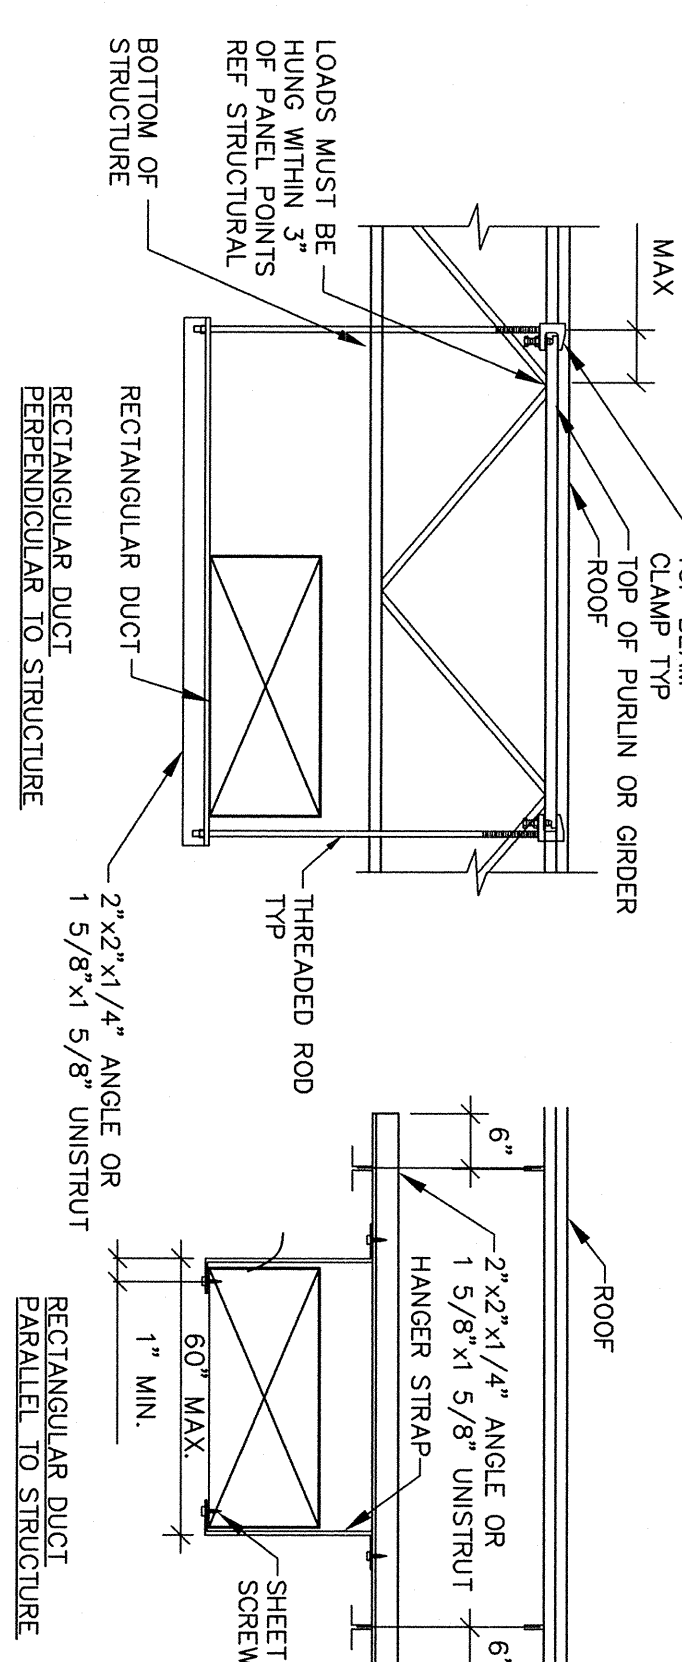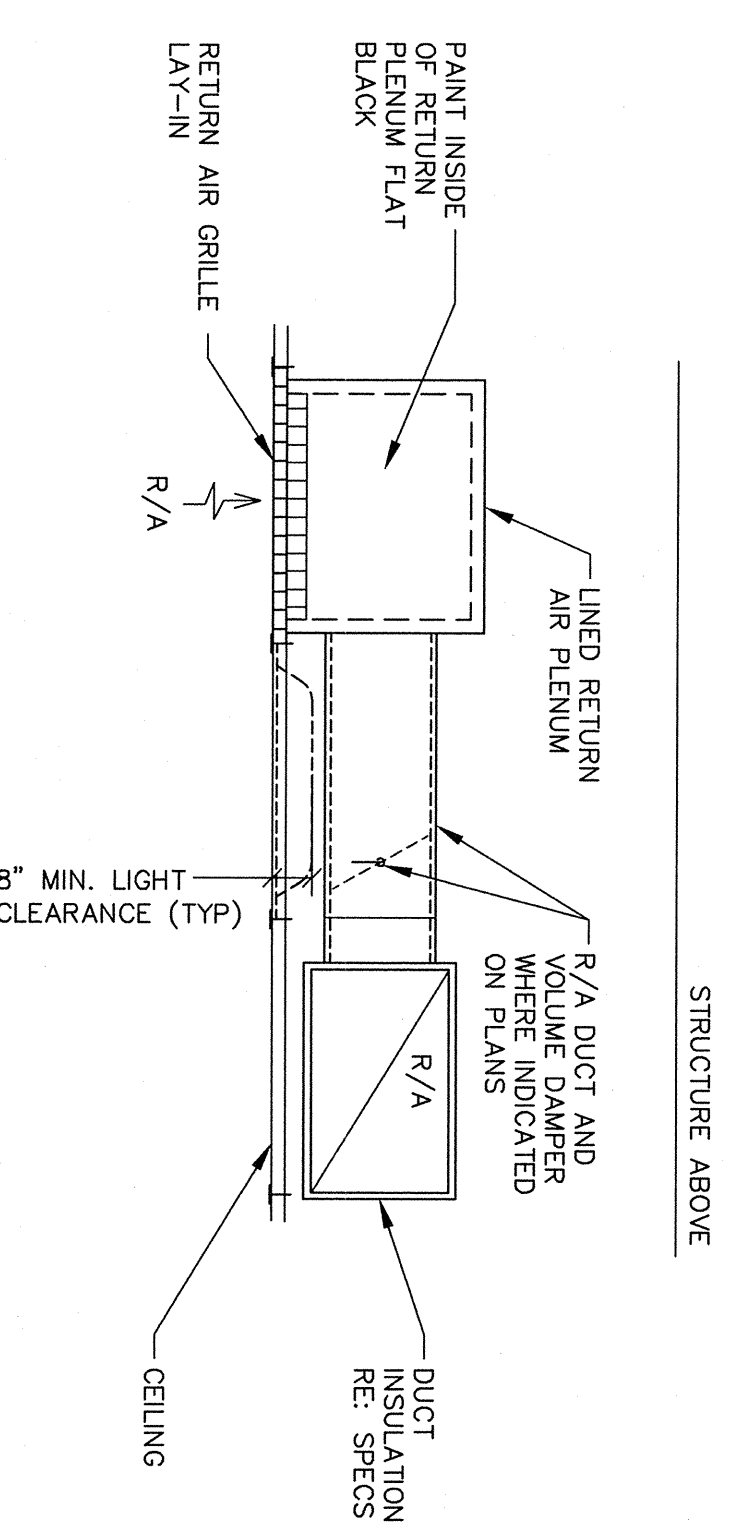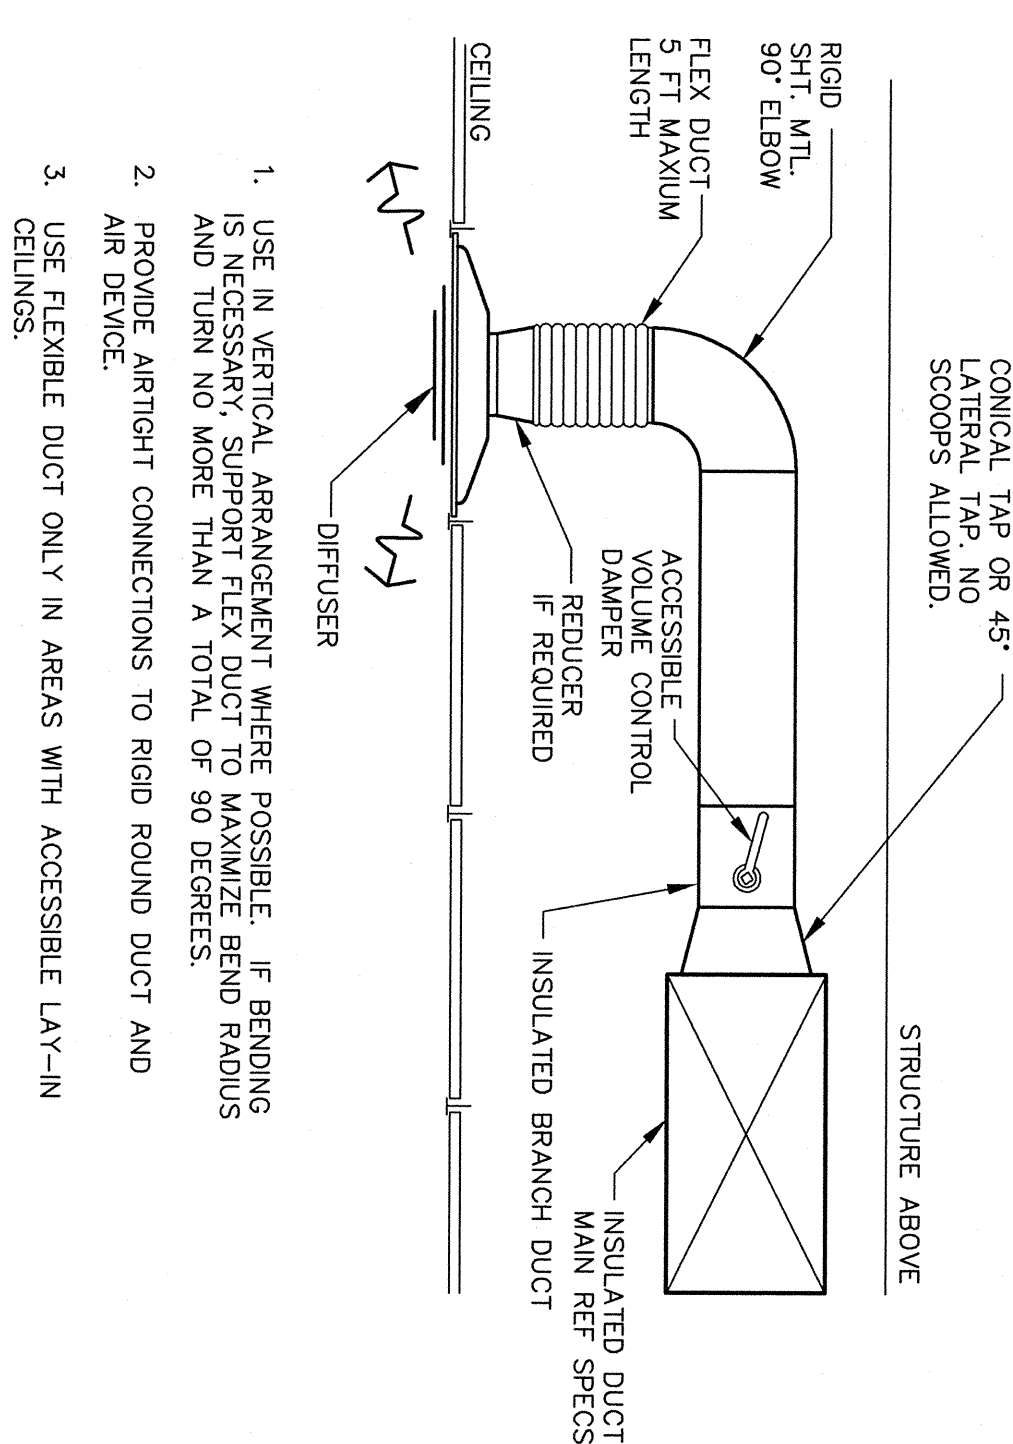

C1	BRANCH TAKE-OFF SUPPLY DUCT	C2	RETURN AIR PLENUM	C3	DUCT SUPPORT DETAIL	C5	FIRE/SMOKE DAMPER AT WALL PENETRATION
	NTS		NTS		NTS		NTS
	A1/M02 & M103		A1/M02 & M103		A1/M02 & M103		A1/M02 & M103

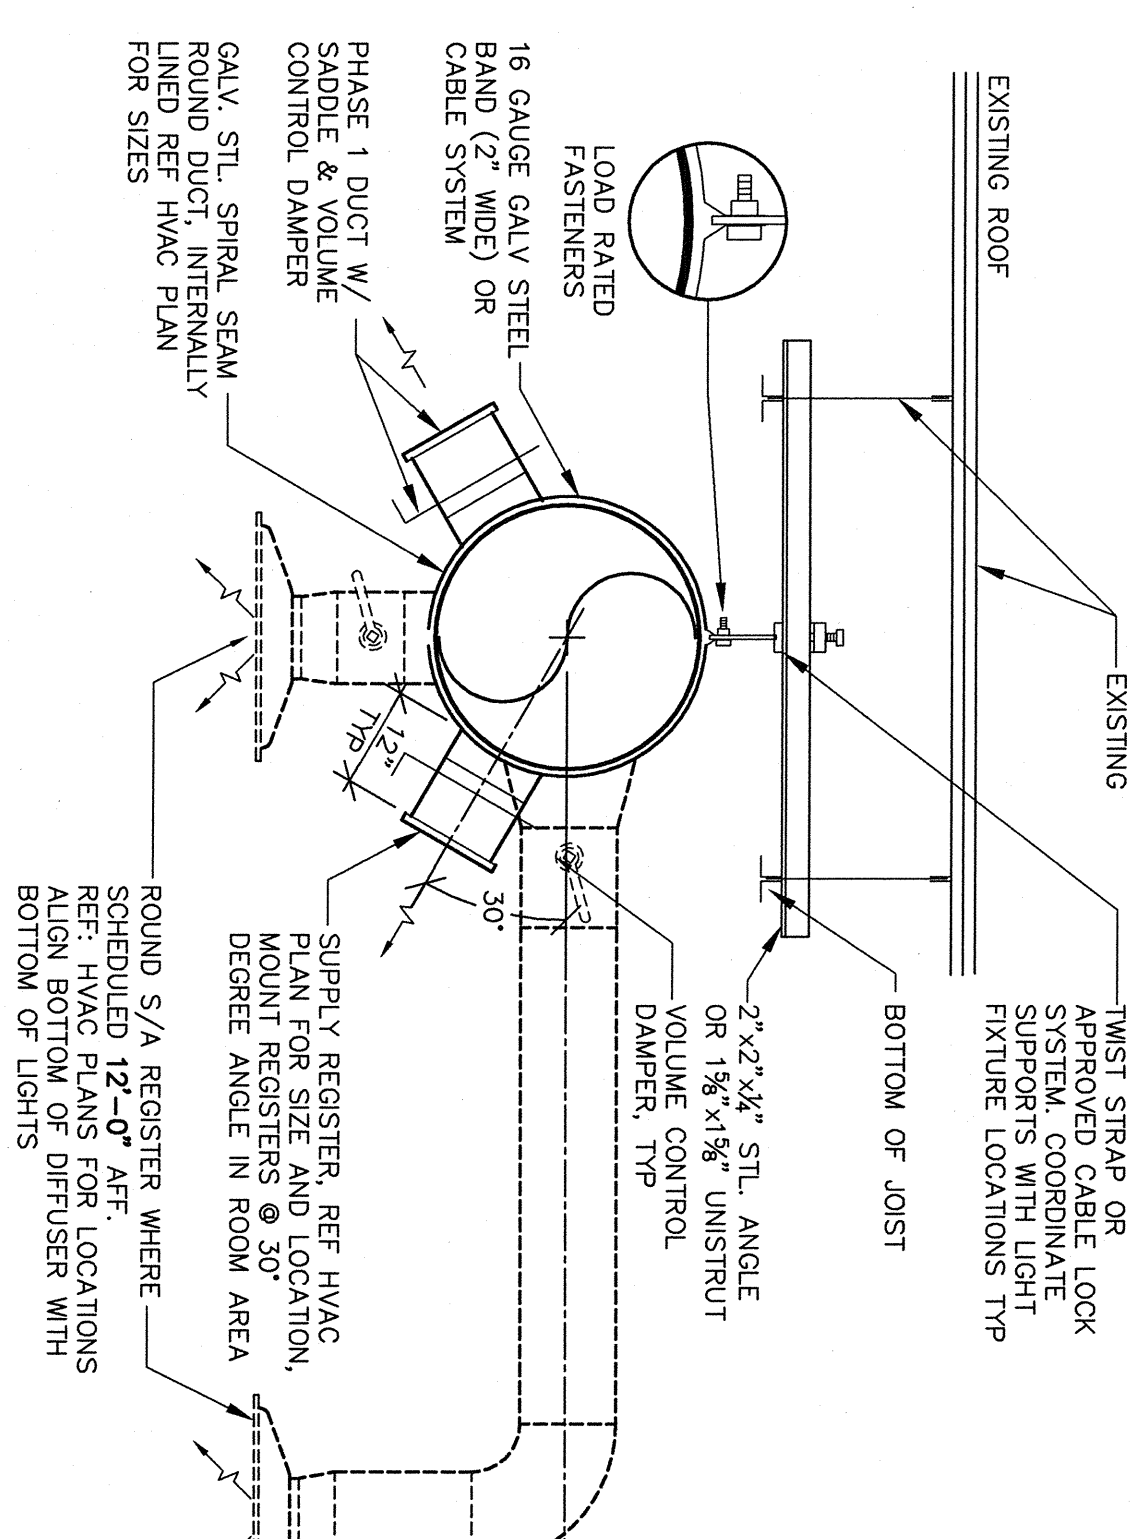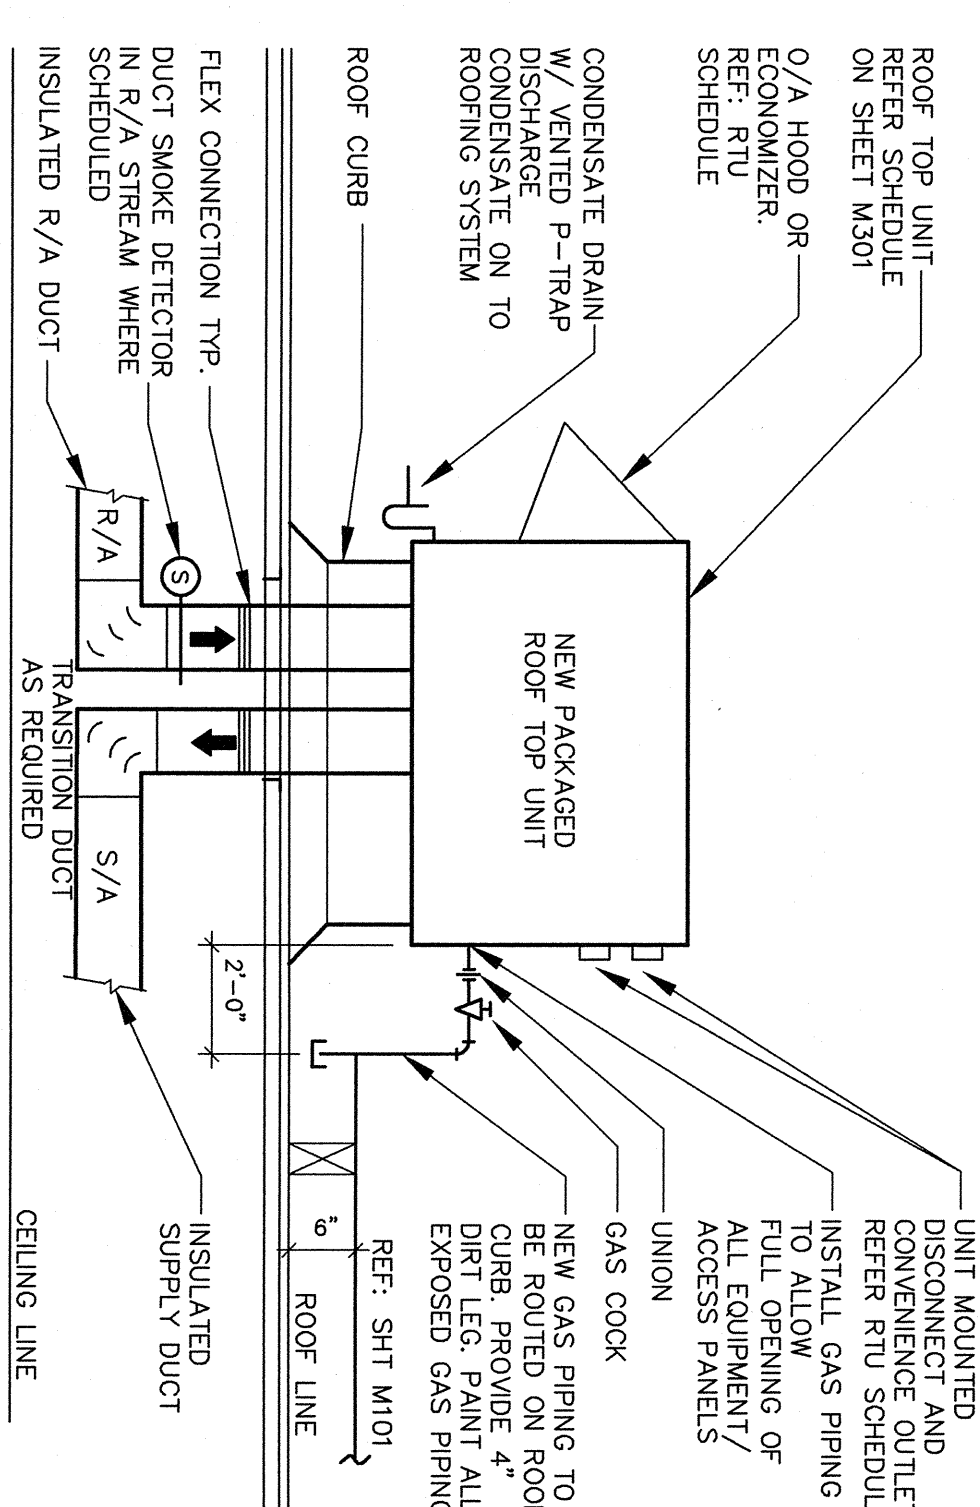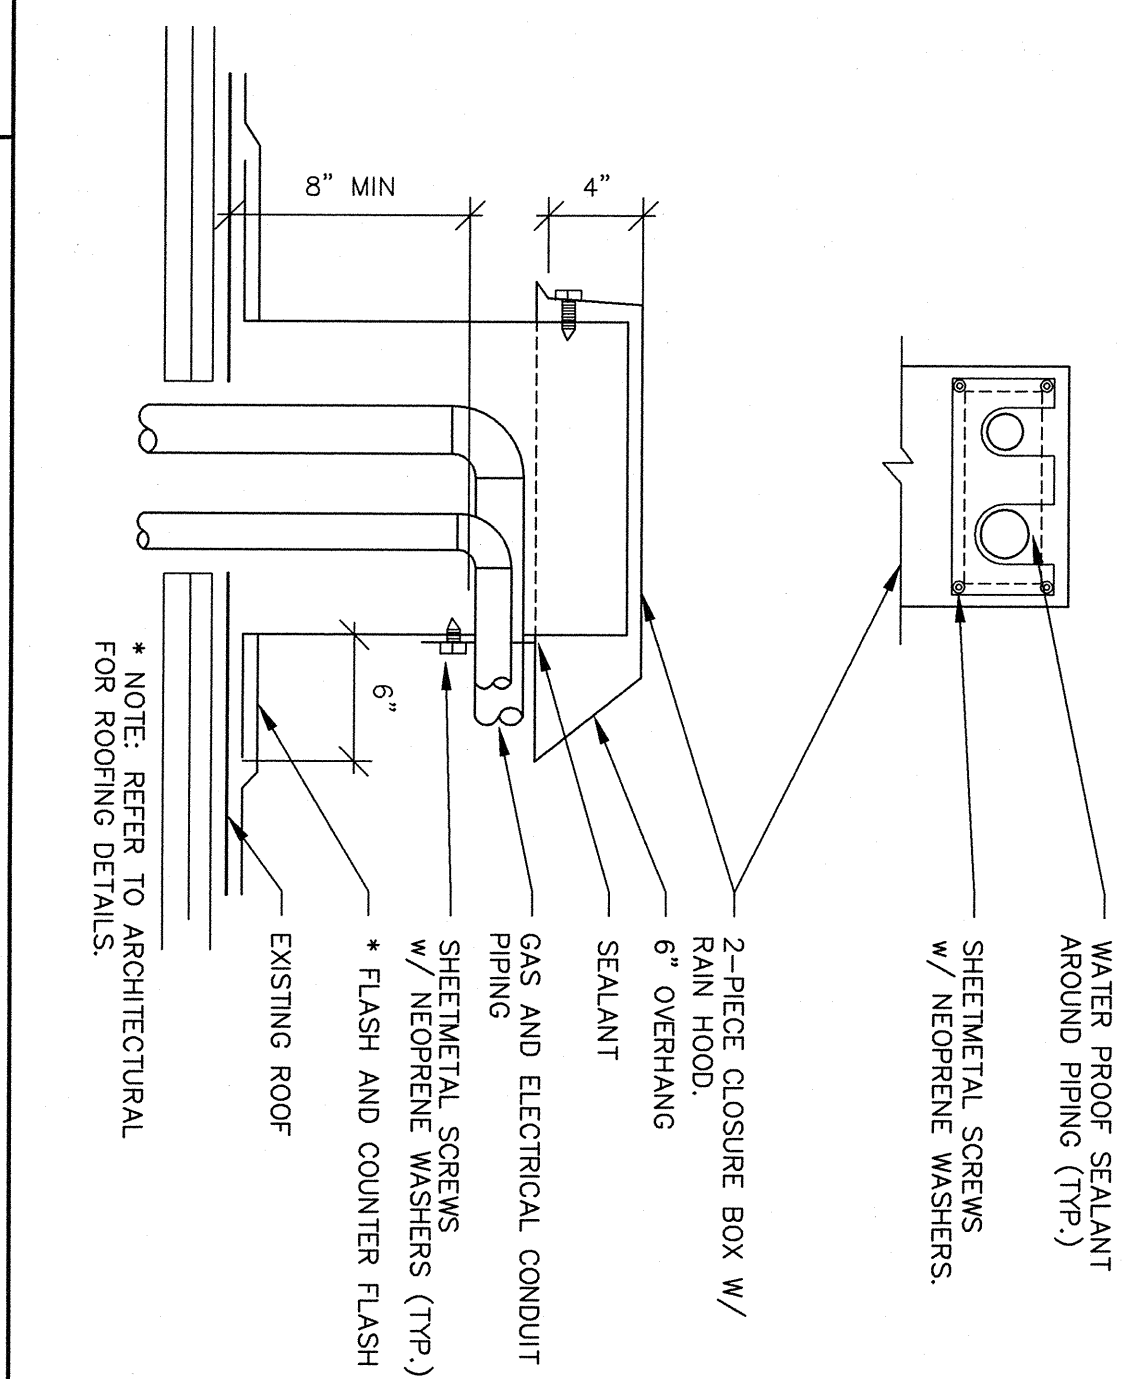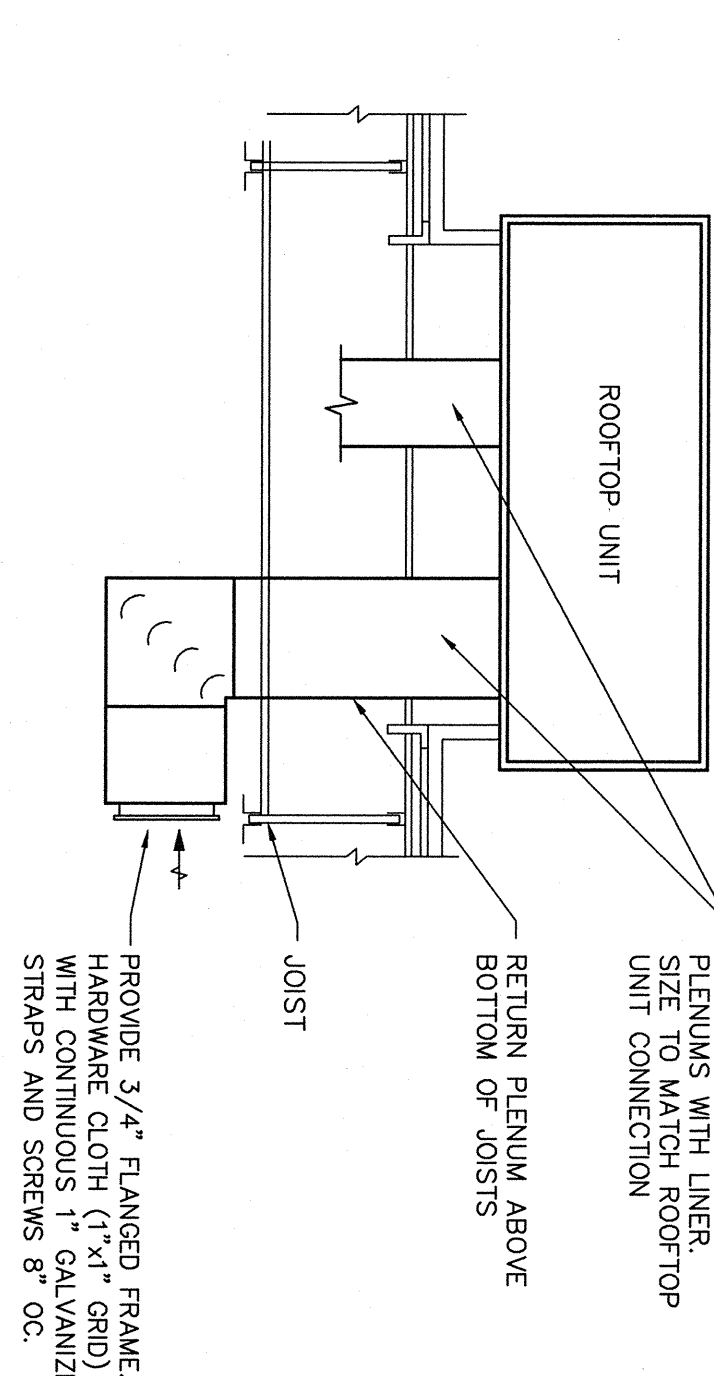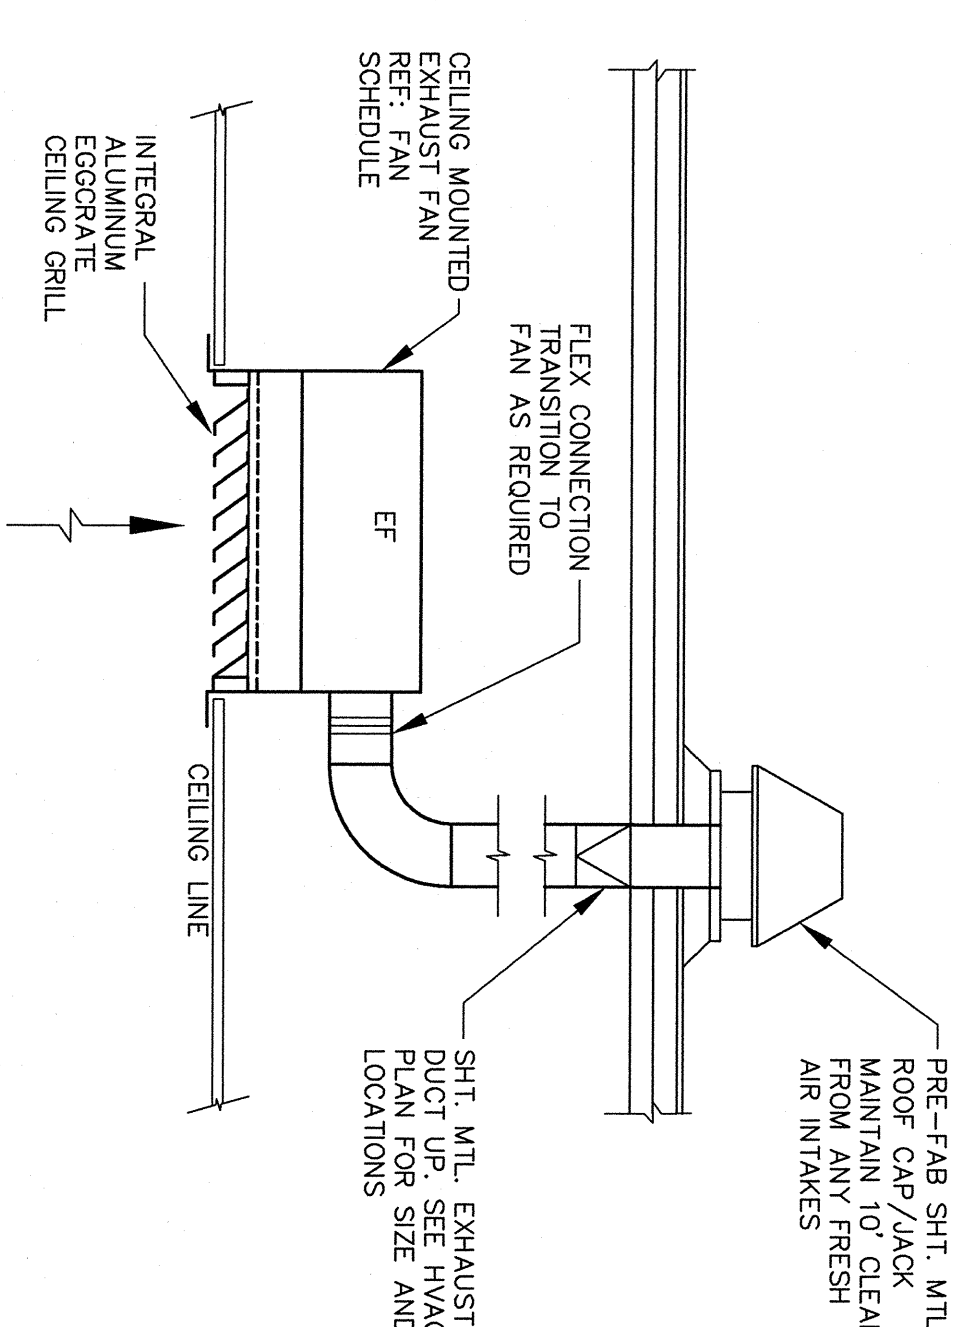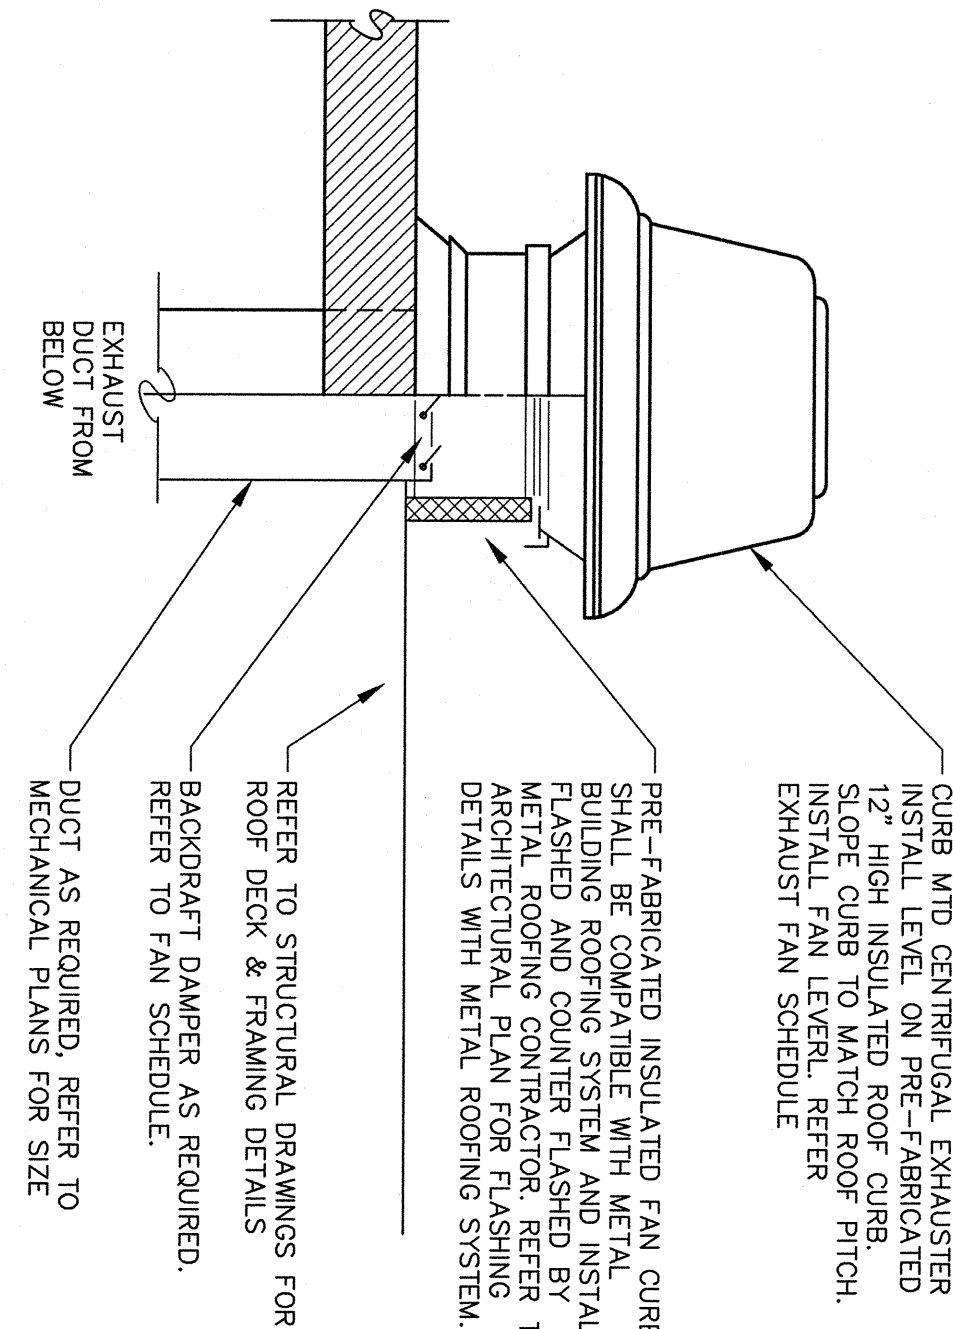

B1	ROOF MOUNTED EXHAUST FAN	B2	CEILING MOUNTED EXHAUST FAN	B3	EXPOSED CEILING RTU RETURN	B5	DETAIL NOT USED
NTS	A1/M101	NTS	A1/M102 & M103	NTS		NTS	

SHEET TITLE: 04 - ROOFING							
A1	ROOF PIPE PENETRATION	A2	NOT USED	A3	ROOFTOP UNIT DETAIL	A5	SPRIRAL DUCT SUPPORT & DIFFUSER DETAIL
	NTS		A4:M01		NTS		A4:M02 & M03