



**3** stair wall - south  
1/4" = 1'-0"

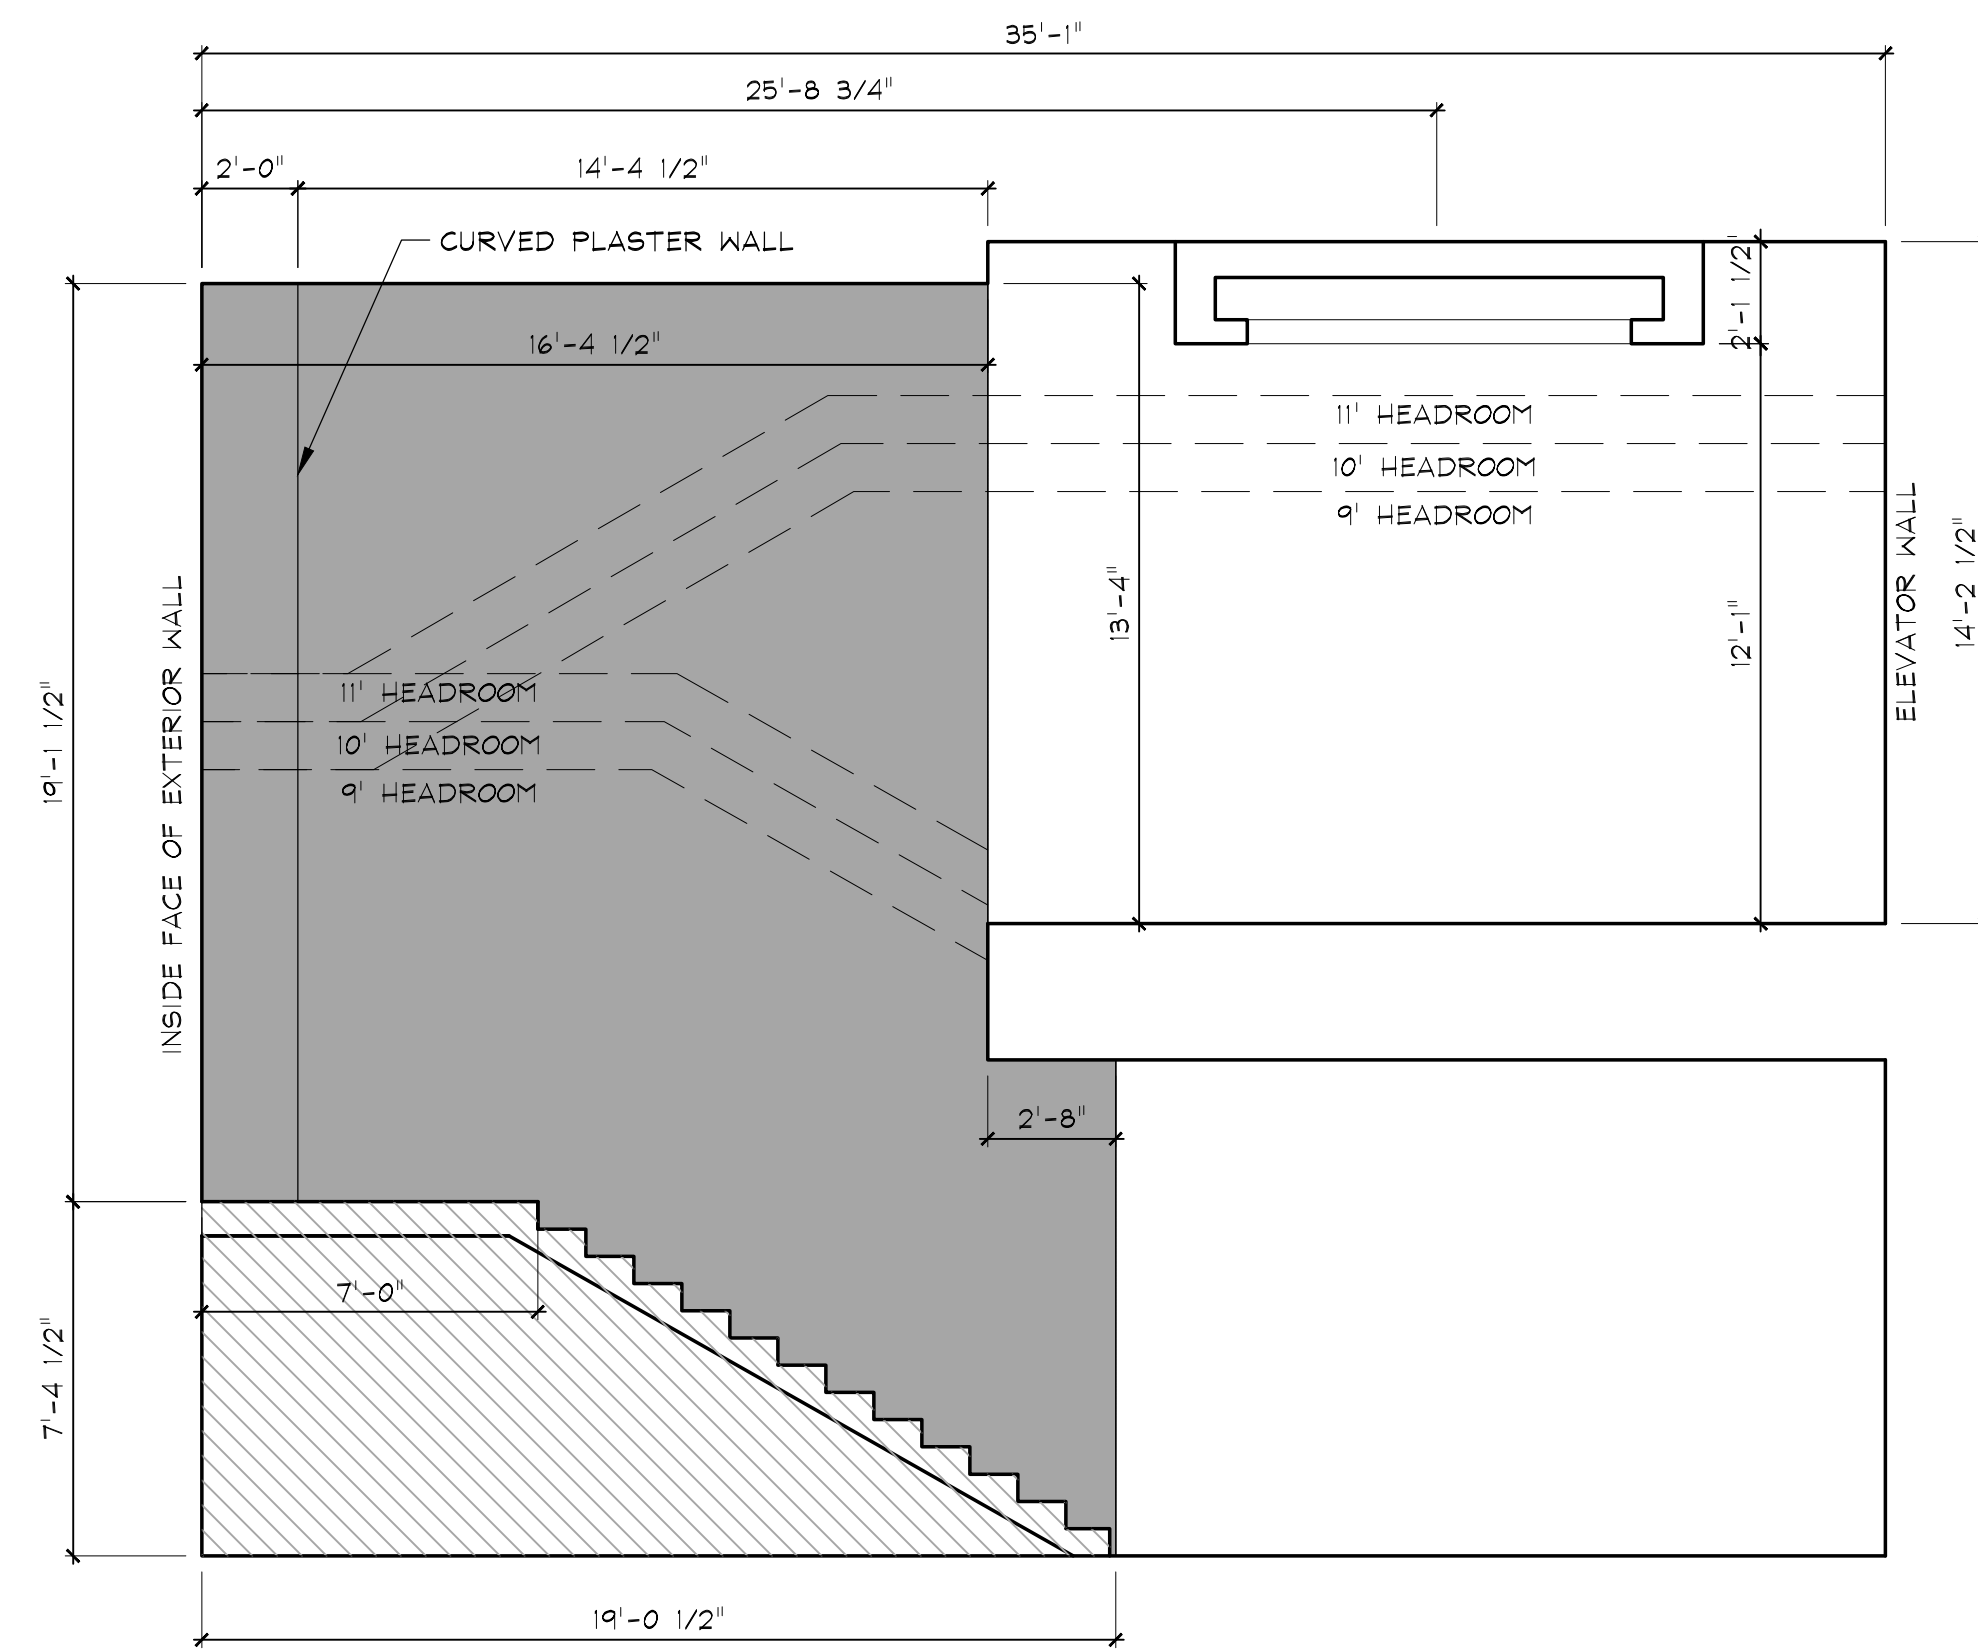

**2** stair wall - west  
1/4" = 1'-0"

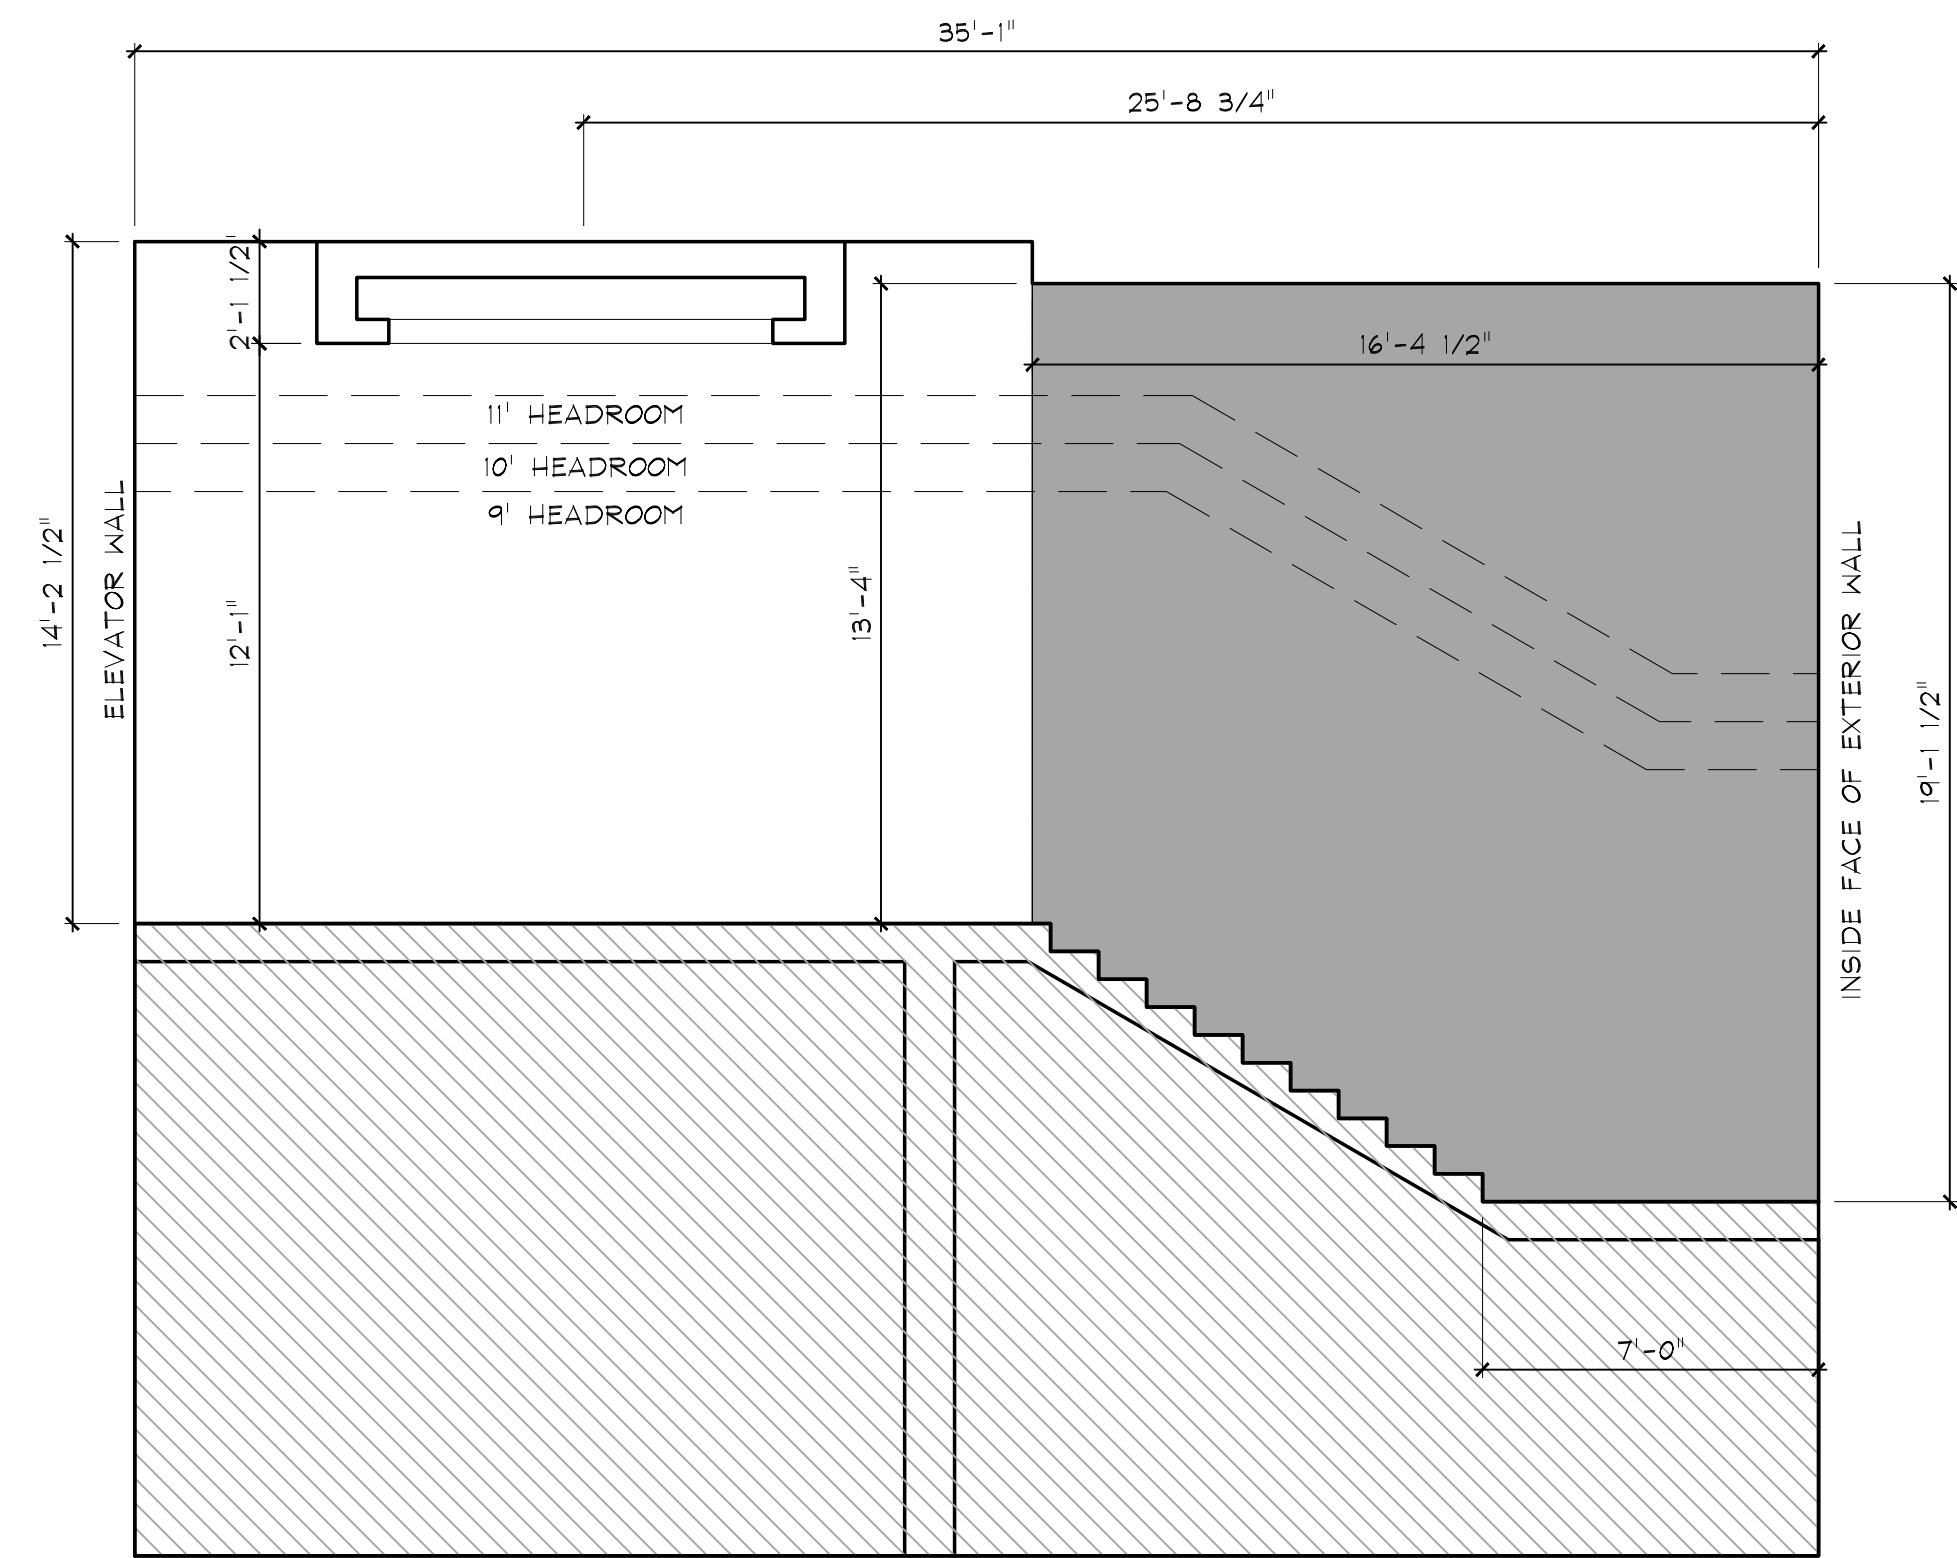

**1** stair wall - east  
1/4" = 1'-0"