


Service Line
Connections
are the
Highlighted
Houses

HUB Engineers
Time of Plot: 2/17/2022 9:04 AM Plot Style: 19TPWAINDMWS Design Production Plans Viron Meadows Maps.dwg
B:\2019\19TPWAINDMWS Design Production Plans Viron Meadows Maps.dwg

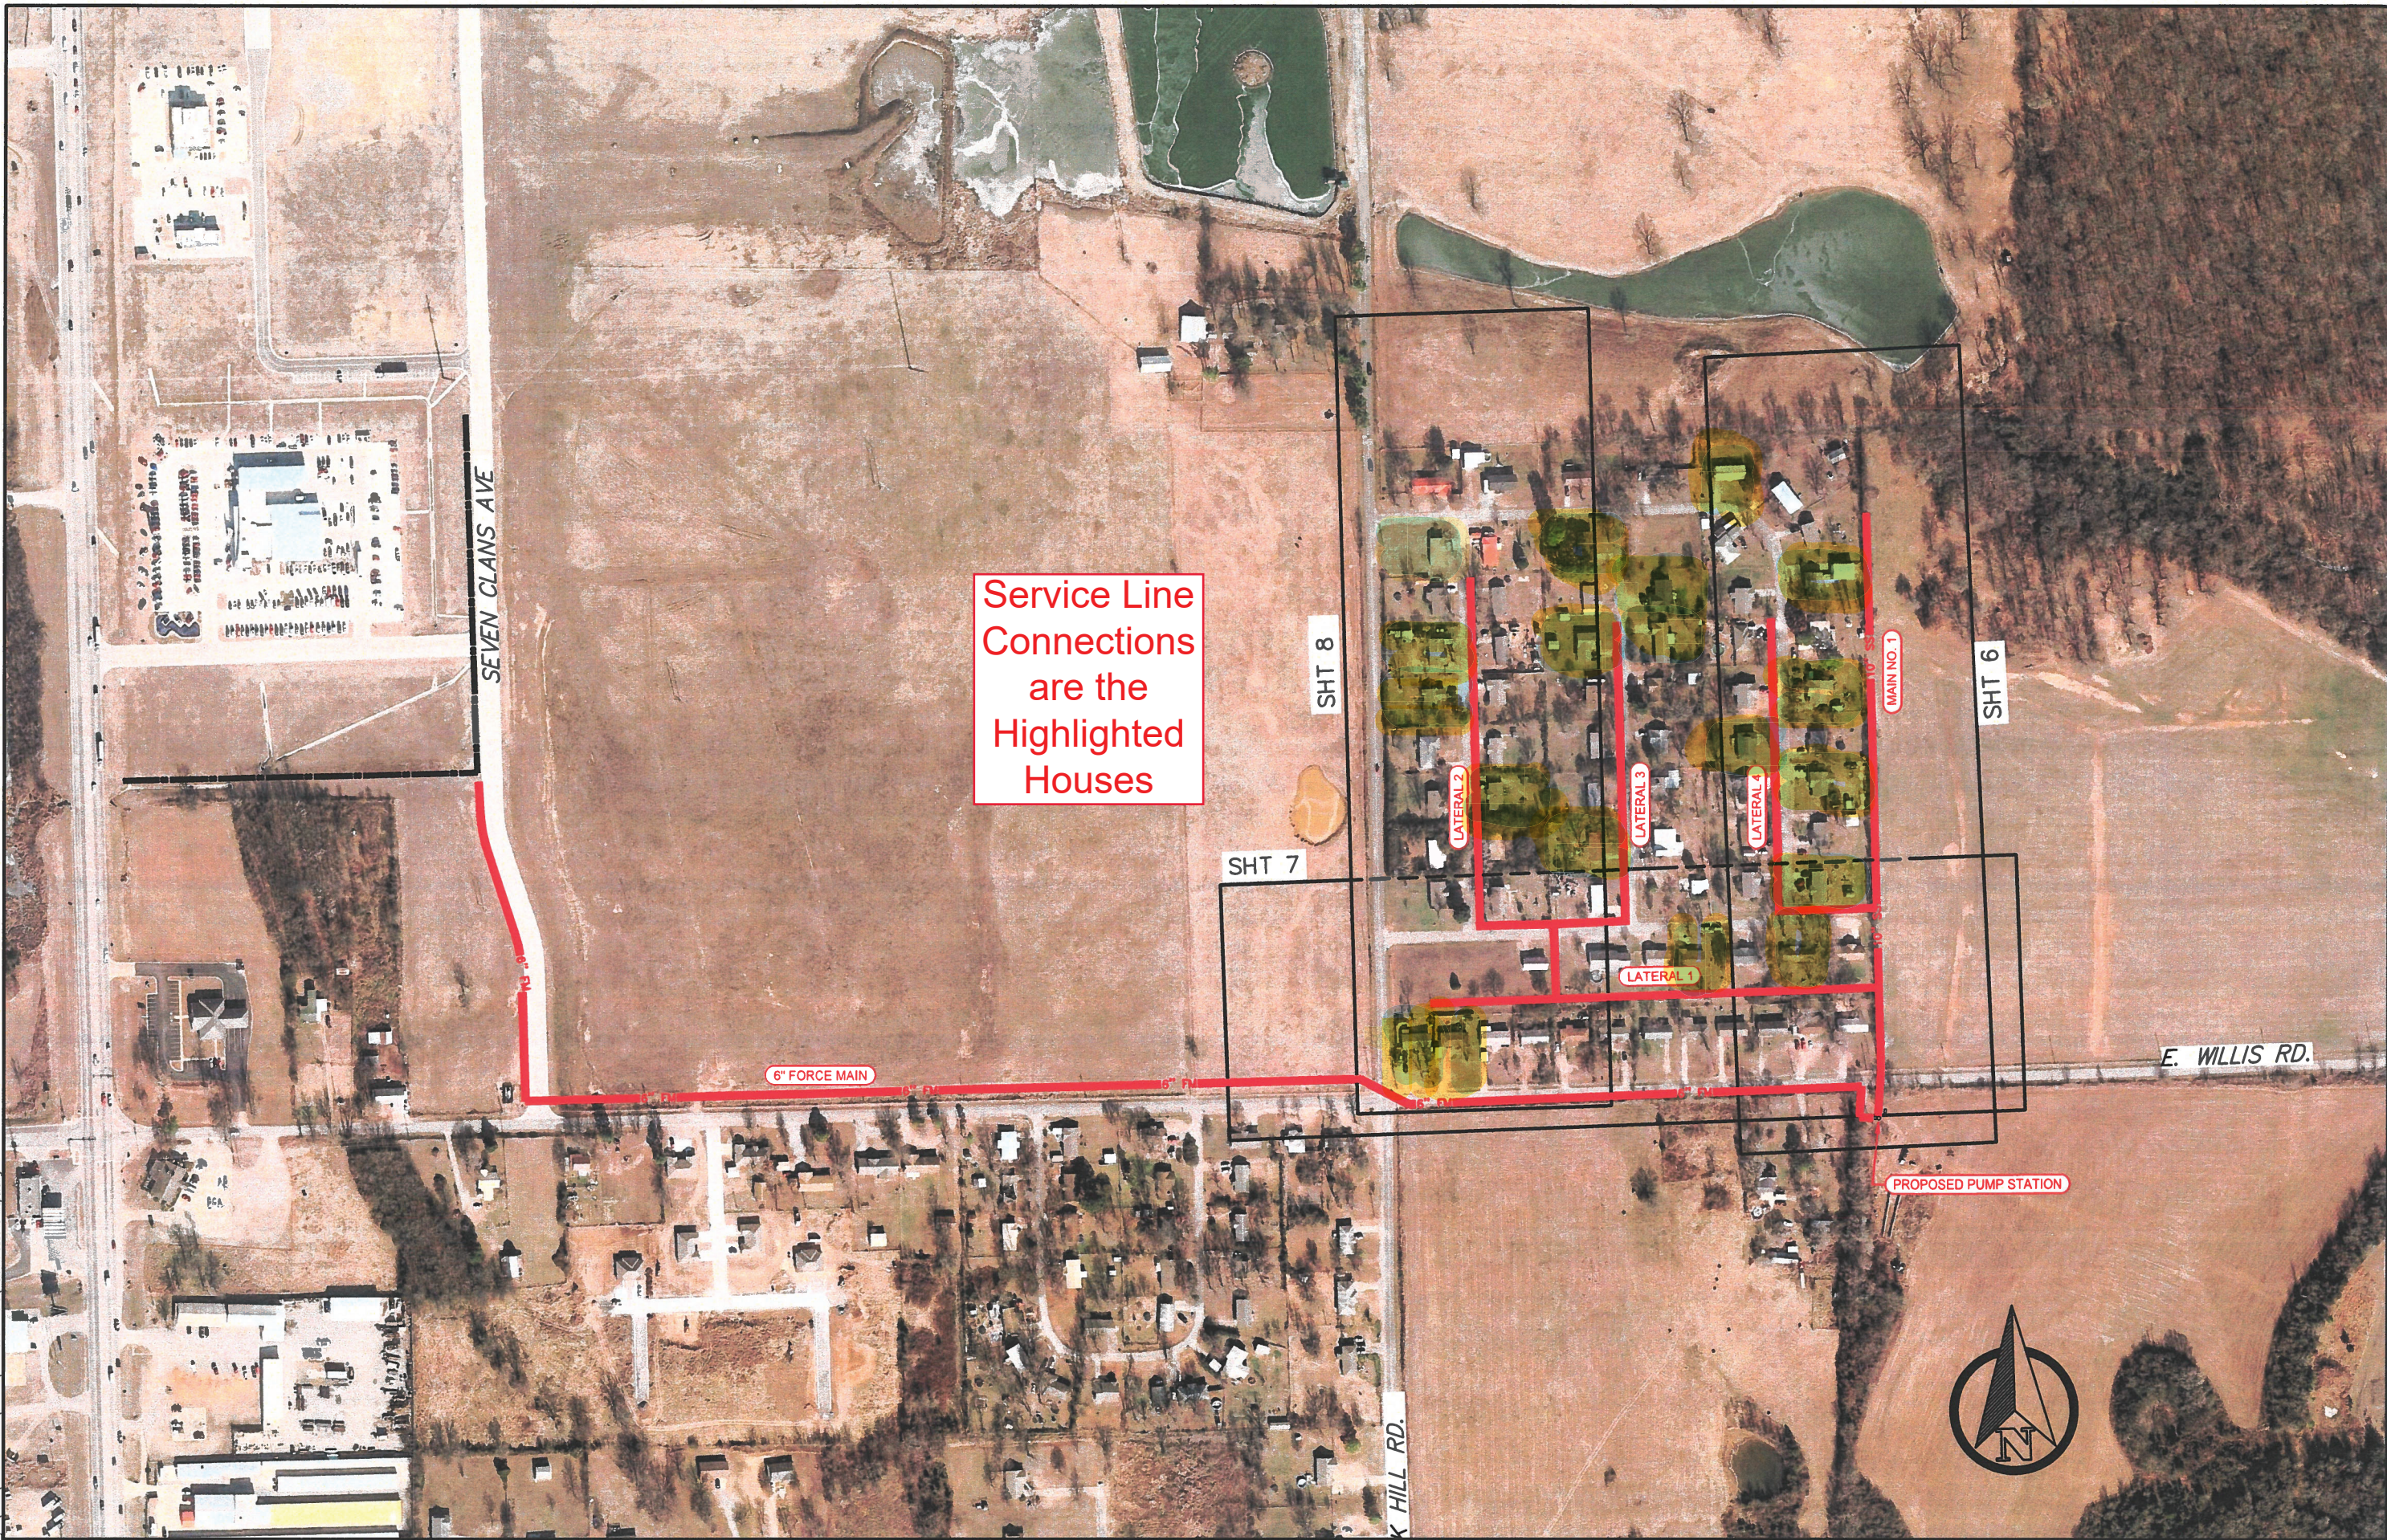

BAR IS ONE INCH ON ORIGINAL DRAWING 0 1" IF NOT ONE INCH ON THIS SHEET, ADJUST SCALES ACCORDINGLY

Holloway, Updike and Bellen, Inc.
818 EAST SIDE BOULEVARD - MUSKOGEE, OKLAHOMA (918) 882-7811

SCALE: HORIZ. 1" = 250'
VERT. NA

SOUTHSIDE SEWER PROJECT
19TPWAINDMWS

KEY MAP (1)
PROJECT NO: 19TPWAINDMWS

Detail: CP	Date 2020
Check: JU	Sheet 4