


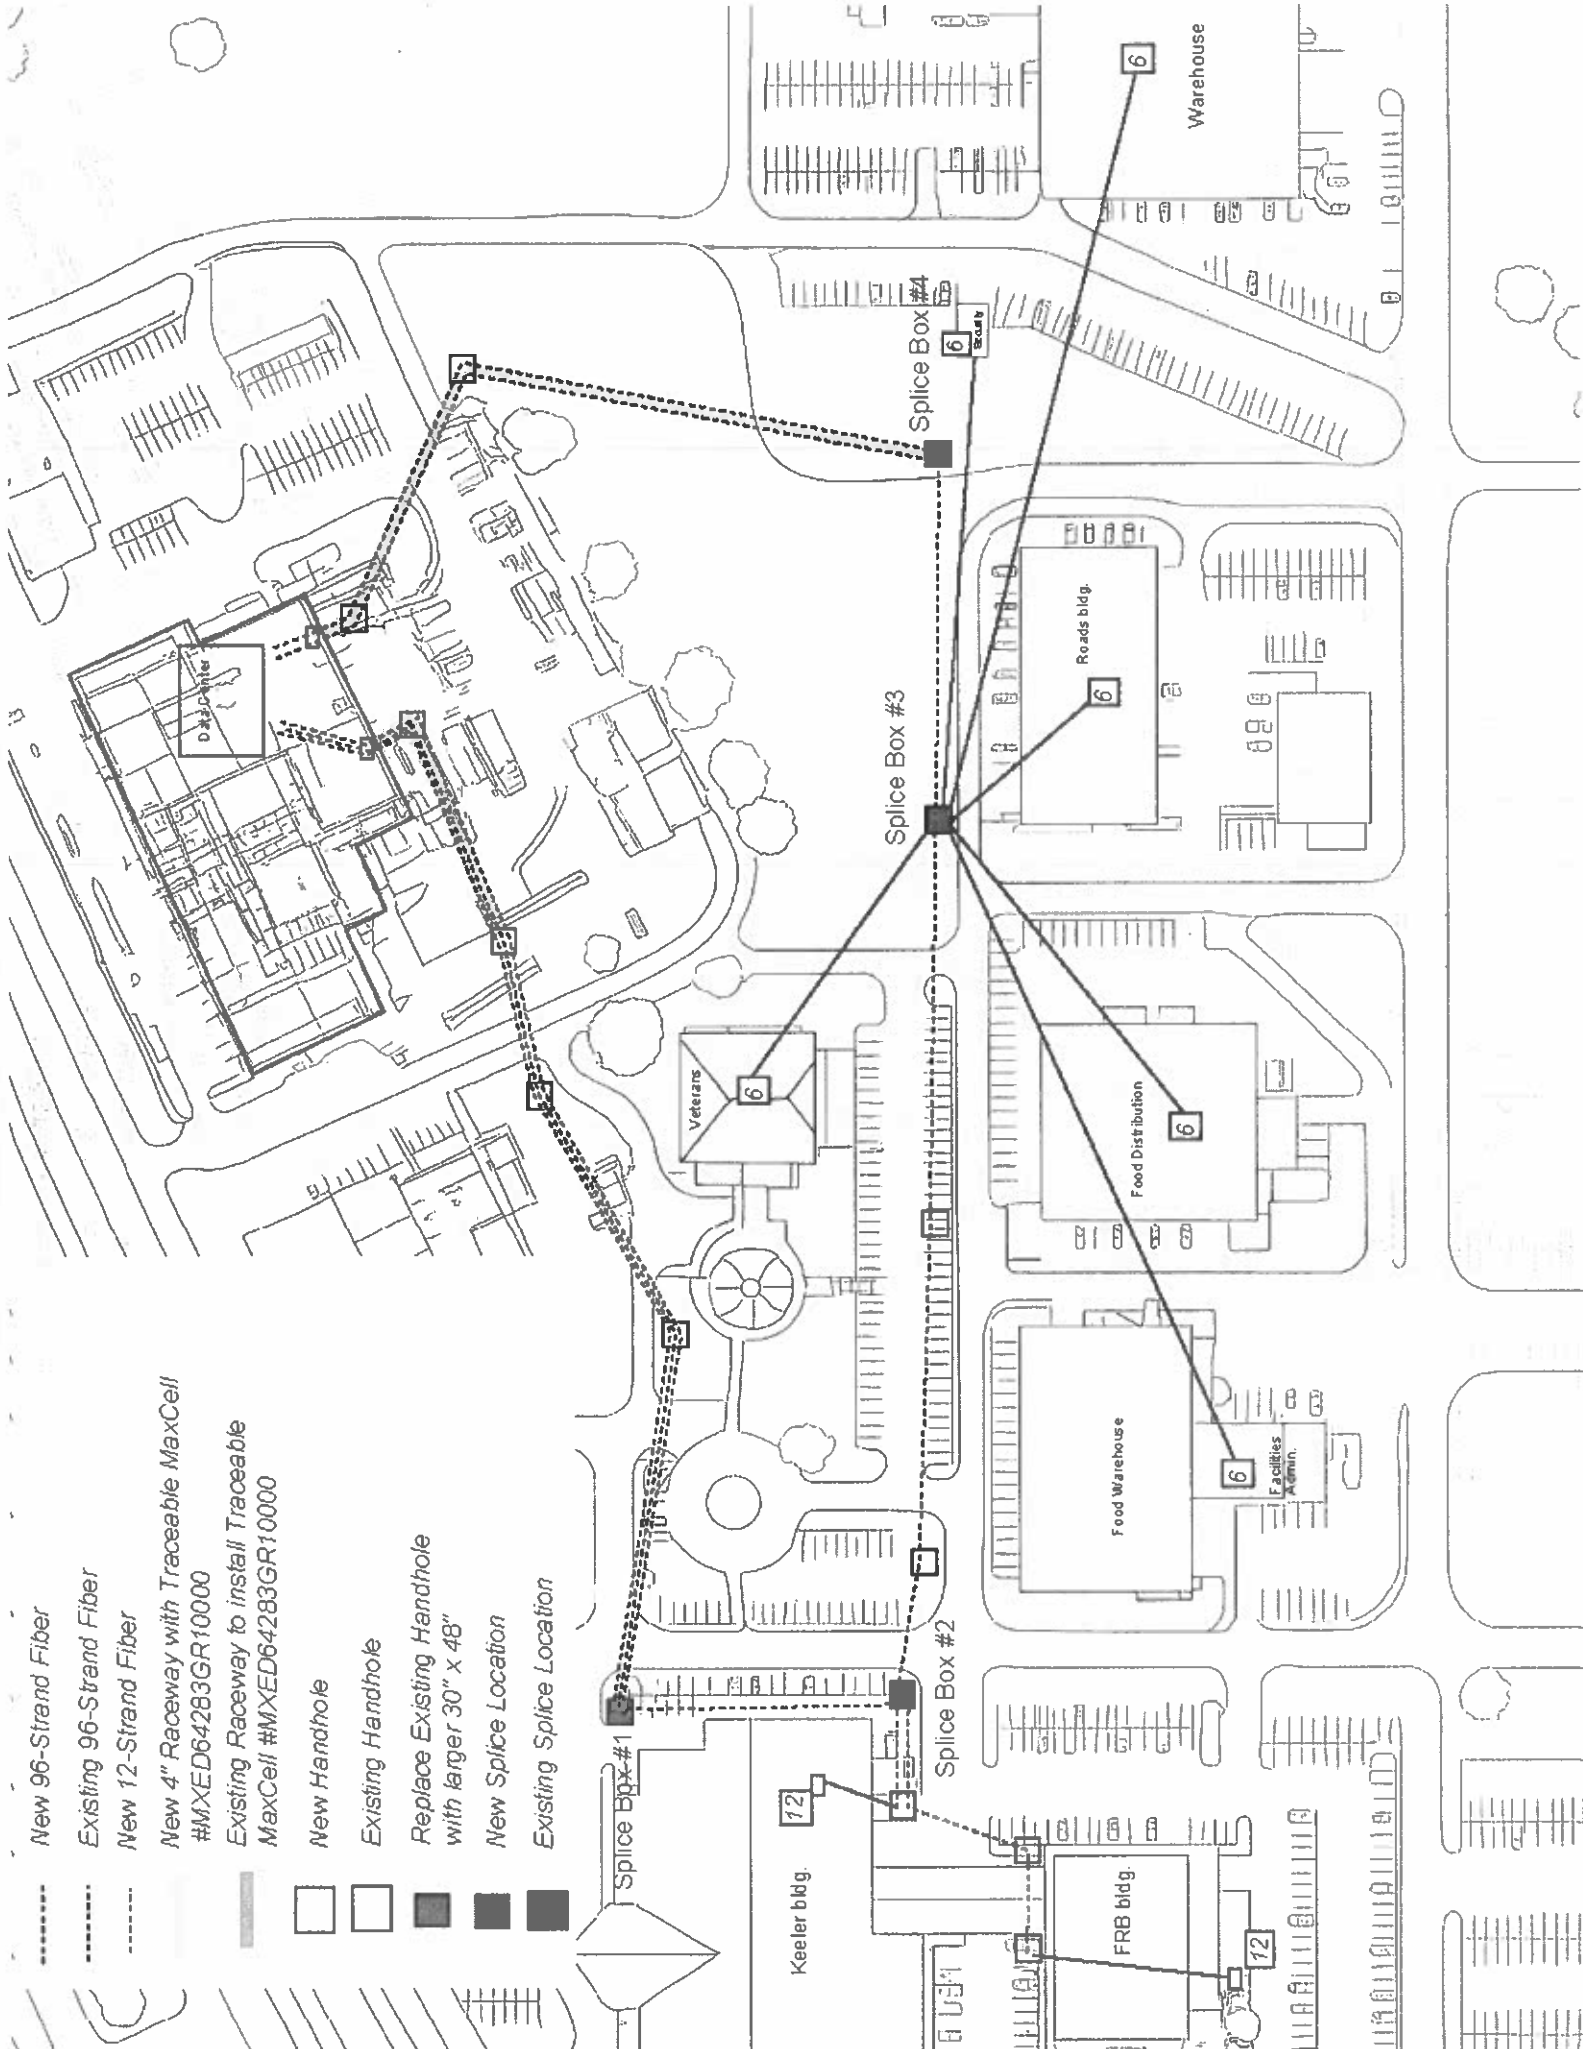

New 96-Strand Fiber

Existing 96-Strand Fiber

New 12-Strand Fiber

New 4" Raceway with Traceable MaxCell
#MXED64283GR10000

Existing Raceway to install Traceable
MaxCell #MXED64283GR10000

New Handhole

Existing Handhole

Replace Existing Handhole
with larger 30" x 48"

New Splice Location

Existing Splice Location

Splice Box #1

Keeler bldg.

Splice Box #2

Splice Box #3

Splice Box #4

Food Warehouse

Food Distribution

Roads bldg.

Warehouse

Veterans

Data Center

Facilities Admin.

FRB bldg.