


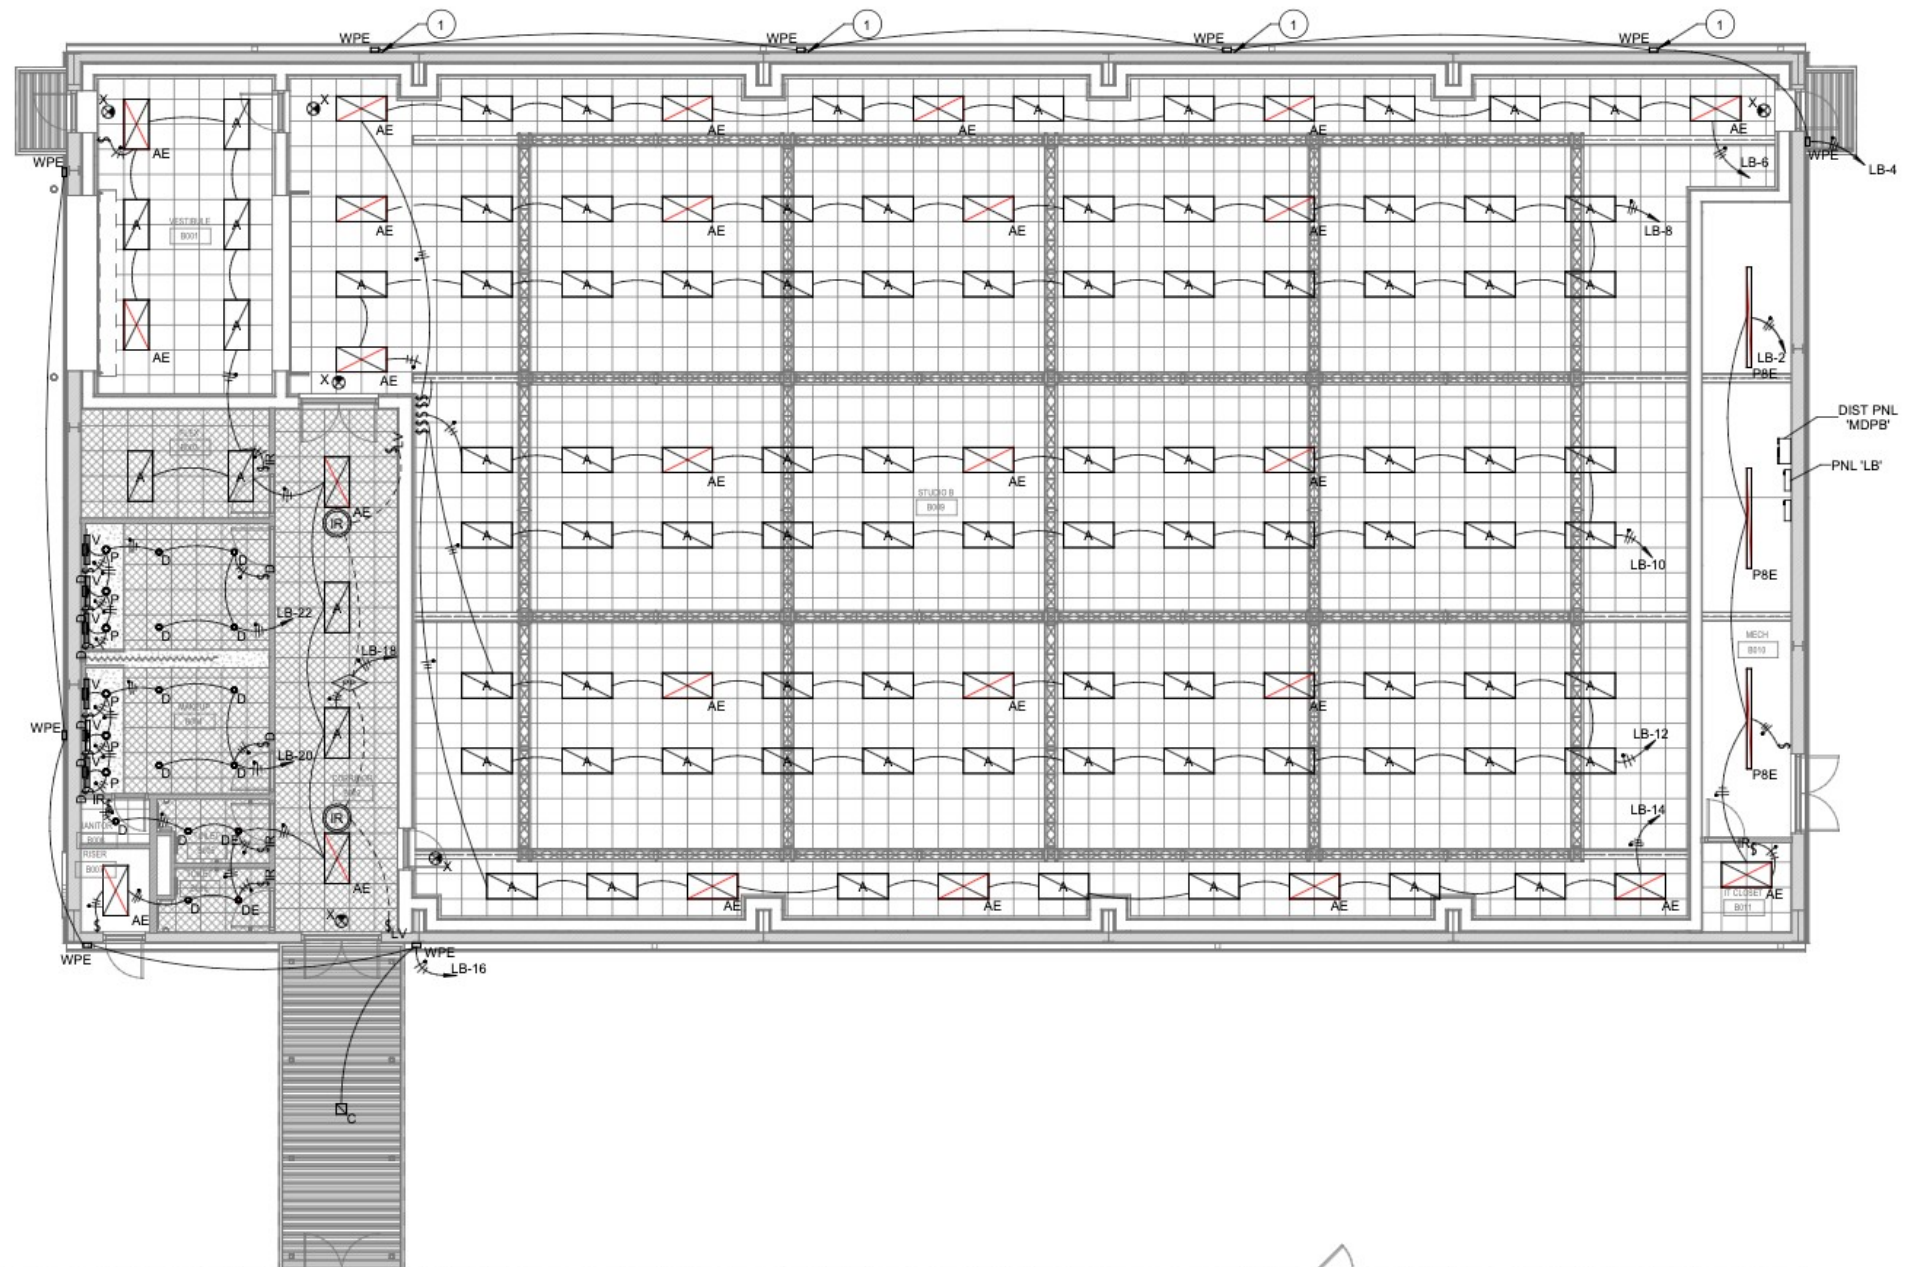

1 STUDIO B - LIGHTING PLAN
 1/8" = 1'-0"
 0 4' 8' 16'
 NORTH