

PLANS FOR

3 BEDROOM SHOTGUN STYLE
ADA WITH LEFT GARAGE
AND BRICK
1684 SQUARE FOOT

SHEET INDEX


SHEET NO. DESCRIPTION

A101	TITLE SHEET
A102	FLOOR PLAN
A103	CABINET ELEV./HVAC CLOSET FRAMING
A104	FOUNDATION PLAN
A105	FOUNDATION PLAN DETAILS/WALL SECTION DETAIL
A106	FRONT AND RIGHT ELEVATIONS
A107	BACK AND LEFT ELEVATIONS
A108	ROOF FRAMING
A109	TRUSS DETAIL AND CONNECTION DETAIL
A110	DOOR AND WINDOW SCHEDULE
A101	HVAC PLANS
A101	WASTE AND VENT PLUMBING PLANS
A102	DOMESTIC WATER PLANS
A103	ISOMETRIC PLUMBING PLAN
A101	ELECTRICAL PLAN
A102	ELECTRICAL LEGEND

ISSUED FOR CONSTRUCTION
JANUARY 16, 2022


[illegible]




NO. _____ REVISION _____ DATE _____ BY _____ DESIGNED BY _____ APPROVED BY _____ DATE PREPARED: Jan. 2024 DRAWN BY: MED		CLIENT: Cherokee Nation Housing Authority 3 Bedroom Shotgun ADA Left Garage Cabinet Elev/HVAC 1684 Square Feet	
A103 SHEET NO.		 KAS Gales Company Consulting Engineers 18772 Harmon Road Fayetteville, AR 72704 WK: 479.361.9977 GA: 479.422.0763 Email: carl.d.gales@gmail.com ENGINEER	

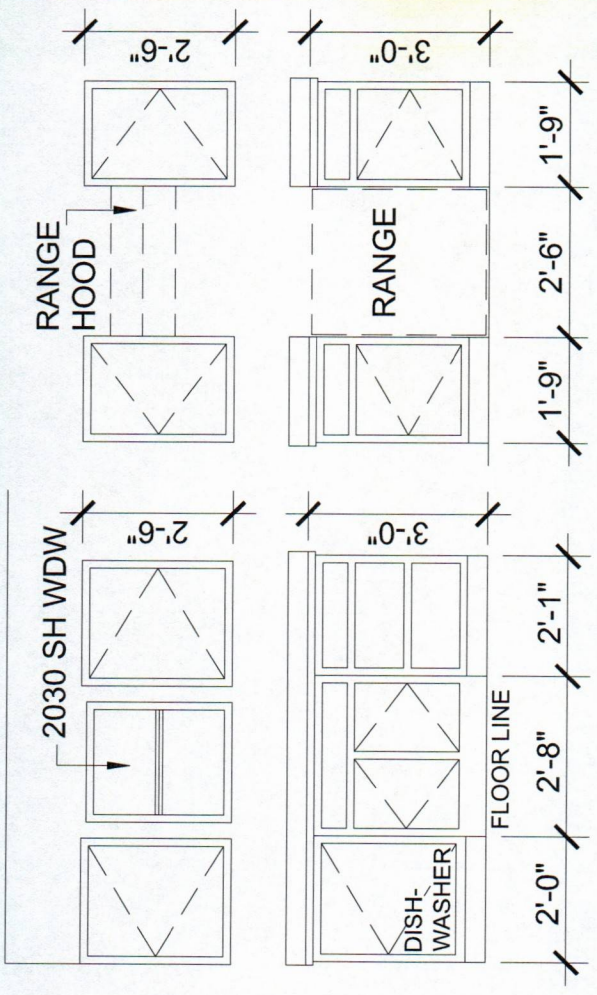


CABINET ELEVATION
 SCALE 1"=1/2"=1'

HVAC CLOSET FRAMING
 SCALE 1"=1/2"=1'

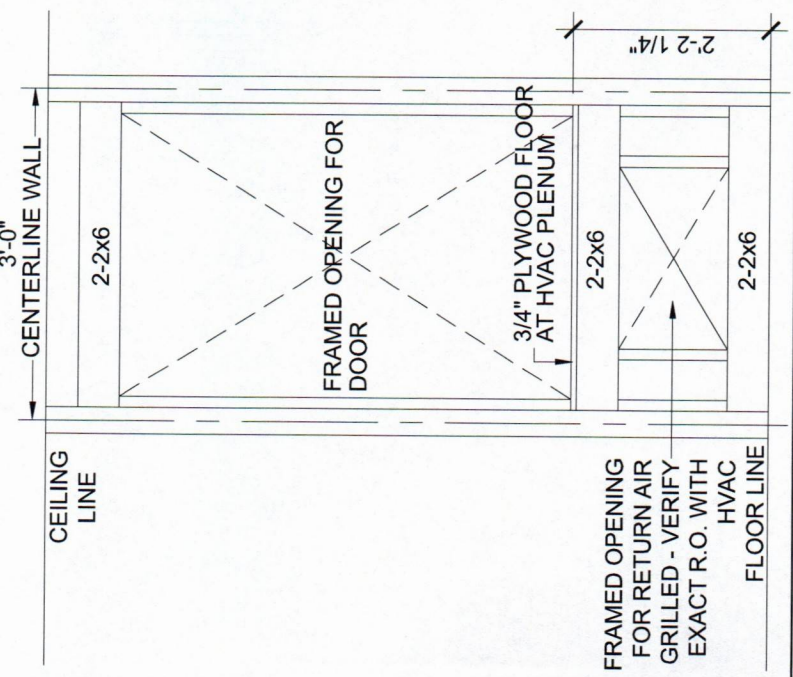

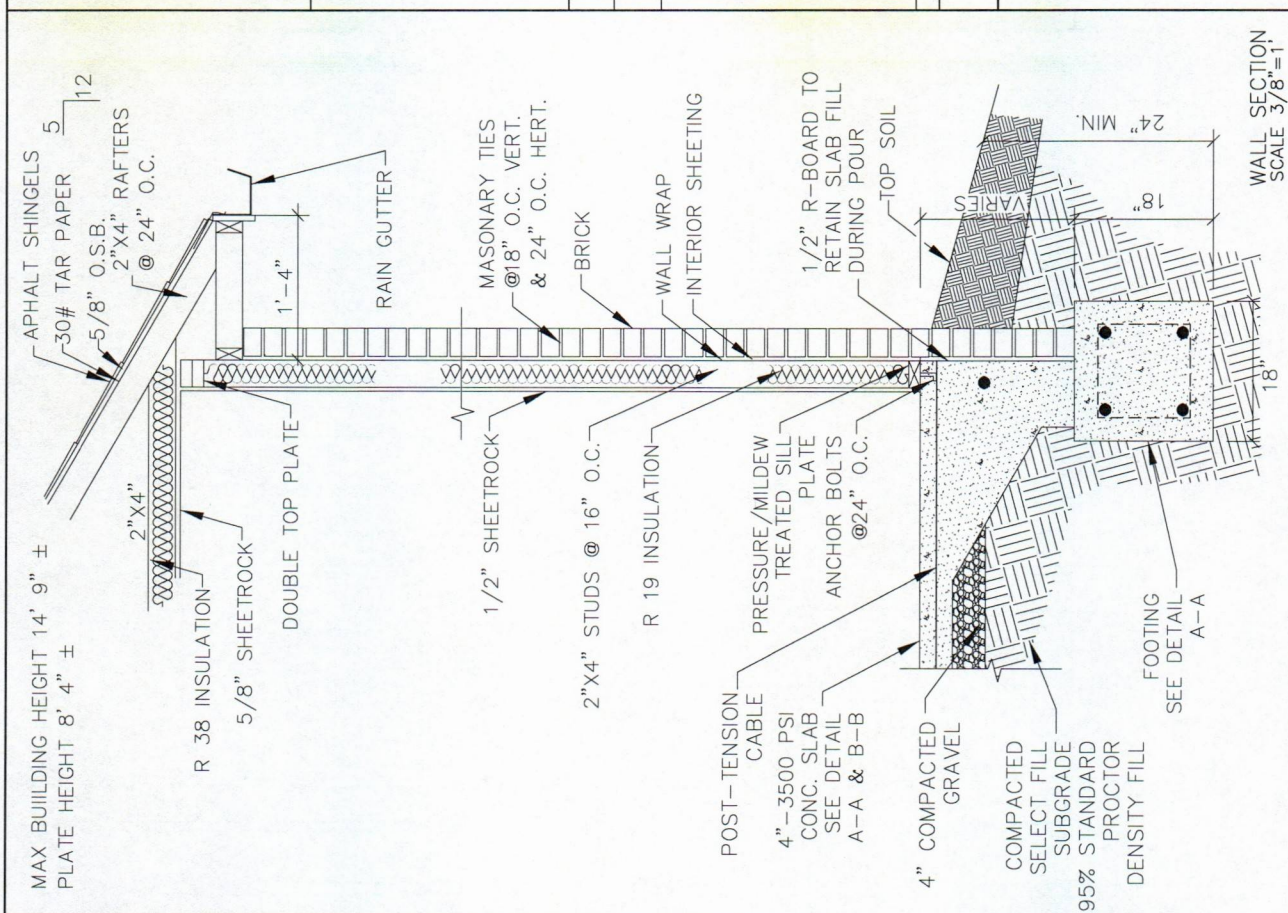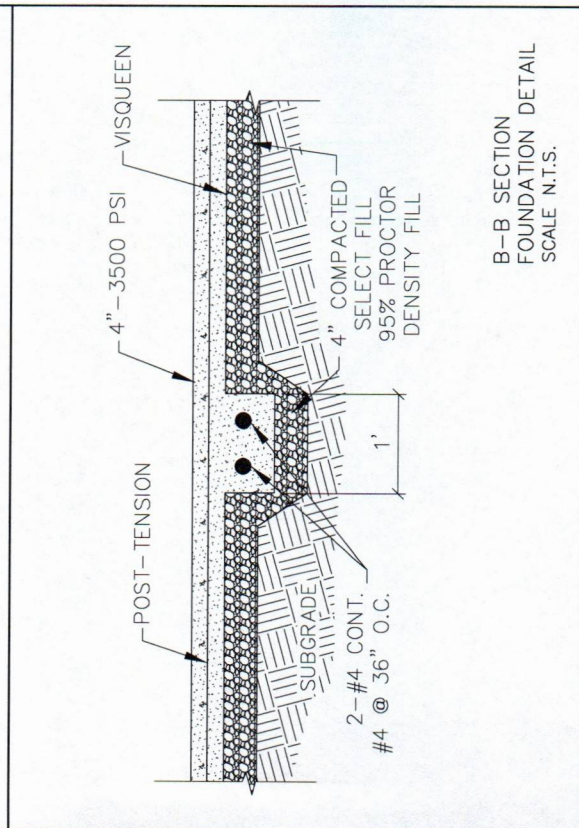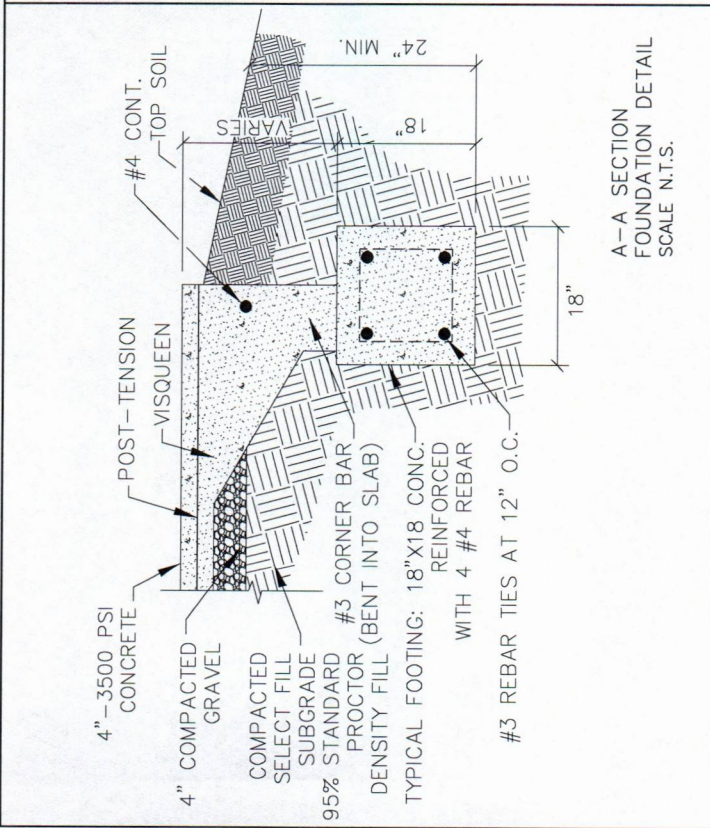

NO.		REVISION	
BY		DATE	
DESIGNED BY:		DRAWN BY:	
CHECKED BY:		DATE PREPARED:	
APPROVED BY:		JUN. 2021	
CLIENT: Cherokee Nation 1684 Square Feet 3 Bedroom Shotgun ADA Left Garage Foundation Details ENGINEER: KAS Gales Company 18772 Harmon Road Fayetteville, AR 72704 Email: carl.d.gales@gmail.com Tel: 479.361.9977 Cell 479.422.0763			
SHEET NO. A105			

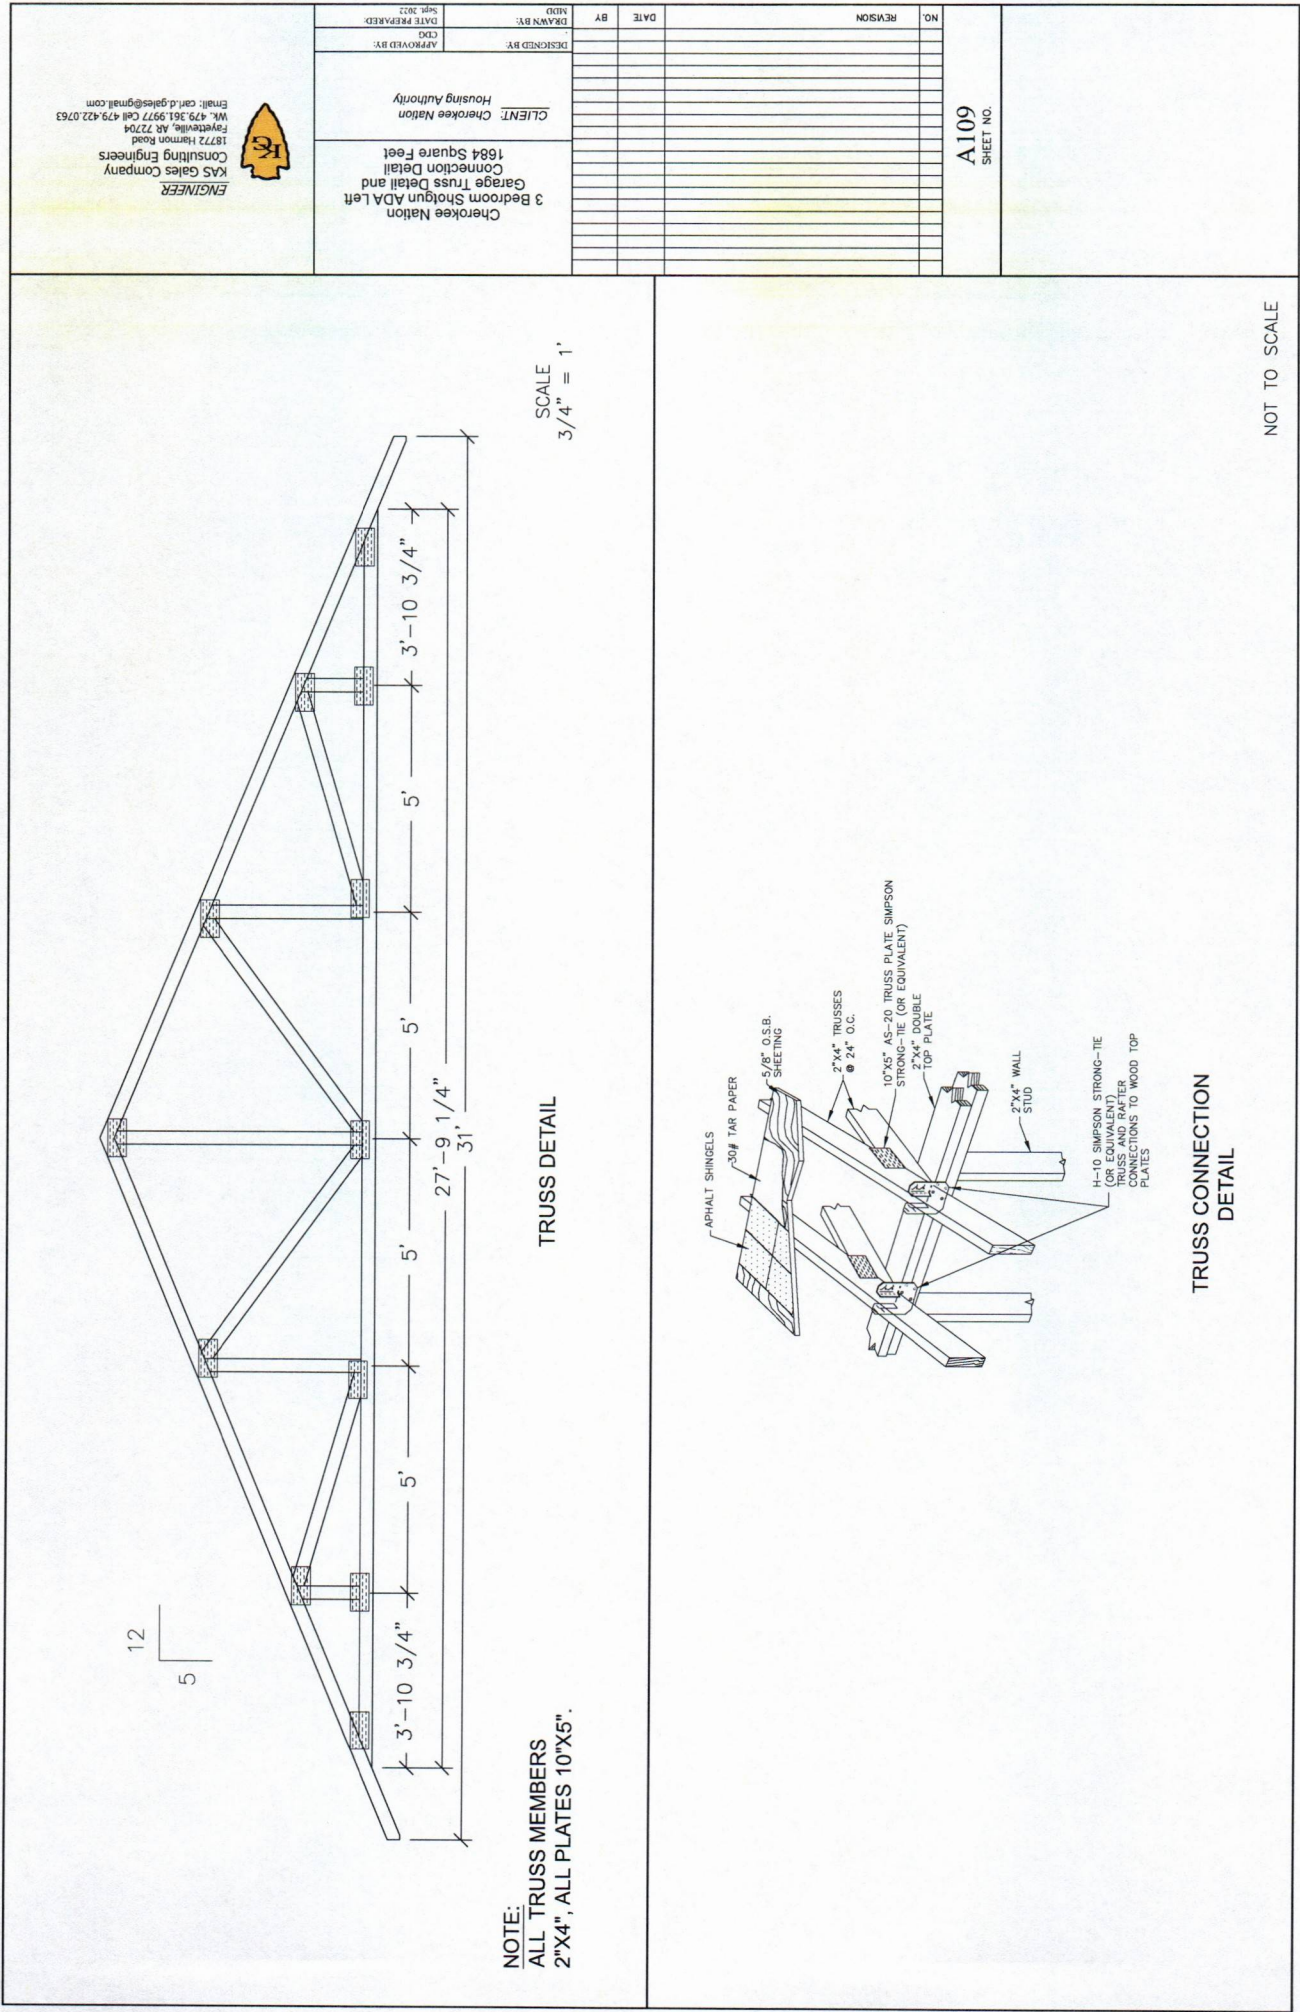


Window and/or Door	Window or Door Type:	Location	Rough Opening	Header material	Notes
	Single Hung, Double Hung etc;				
	Other				
3'x6'-8" Walk Through Door	Steel Exterior Door	Front Porch/Living Room	3'-2"x6'-10-1/2"	2"x4" Wood	
3'x6'-8" Walk Through Door	Steel Exterior Door	Back Porch/Mud Room	3'-2"x6'-10-1/2"	2"x4" Wood	
3'x6'-8" Walk Through Door	Fiberglass Interior Door	Interior Garage/Storage Room	3'-2"x6'-10-1/2"	2"x4" Wood	
3'x6'-8" Walk Through Door	Fiberglass Interior Door	Interior Kitchen/Dinning Room	3'-2"x6'-10-1/2"	2"x4" Wood	
3'x6'-8" Walk Through Door	Fiberglass Interior Door	Interior Kitchen/Dinning Room/Mud Room	3'-2"x6'-10-1/2"	2"x4" Wood	
3'x6'-8" Walk Through Door	Fiberglass Interior Door	Mud Room/Pantry	3'-2"x6'-10-1/2"	2"x4" Wood	
3'x6'-8" Walk Through Door	Fiberglass Interior Door	Interior Living Room/Closet	3'-2"x6'-10-1/2"	2"x4" Wood	
3'x6'-8" Walk Through Door	Fiberglass Interior Door	Interior Living Room-Hall/Bathroom	3'-2"x6'-10-1/2"	2"x4" Wood	
3'x6'-8" Walk Through Door	Fiberglass Interior Door	Interior Hall/Bedroom #2	3'-2"x6'-10-1/2"	2"x4" Wood	
3'x6'-8" Walk Through Door	Fiberglass Interior Door	Interior Bedroom #2/Closet	3'-2"x6'-10-1/2"	2"x4" Wood	
3'x6'-8" Walk Through Door	Fiberglass Interior Door	Interior Hall/Closet	3'-2"x6'-10-1/2"	2"x4" Wood	
3'x6'-8" Walk Through Door	Fiberglass Interior Door	Interior Hall/Bedroom #3	3'-2"x6'-10-1/2"	2"x4" Wood	
3'x6'-8" Walk Through Door	Fiberglass Interior Door	Interior Bedroom #3/Closet	3'-2"x6'-10-1/2"	2"x4" Wood	
3'x6'-8" Walk Through Door	Fiberglass Interior Door	Interior Hall/HVAC Closet	3'-2"x6'-10-1/2"	2"x4" Wood	
3'x6'-8" Walk Through Door	Fiberglass Interior Door	Interior Hall/Master Bedroom	3'-2"x6'-10-1/2"	2"x4" Wood	
3'x6'-8" Walk Through Door	Fiberglass Interior Door	Interior Master Bedroom/Closet	3'-2"x6'-10-1/2"	2"x4" Wood	
3'x6'-8" Walk Through Door	Fiberglass Interior Door	Interior Master Bedroom/1/2 Bathroom	3'-2"x6'-10-1/2"	2"x4" Wood	
1'-8"x6'-8" Walk Through Door	Fiberglass Interior Door	Interior Hall/Water Closet	1'-10"x6'-10-1/2"	2"x4" Wood	
1'-8"x6'-8" Walk Through Door	Fiberglass Interior Door	Interior Bathroom/Linen Closet	1'-10"x6'-10-1/2"	2"x4" Wood	
10'x6'-8" Sectional Garage Door	Steel Sectional Non-Insulated Door	Front Garage Door	10'-1-1/2"x6'-11"	2"x4" Wood	
2'-6"x4'-2" Fiberglass Window	Single Hung	Living Room	2'-6-1/2"x4'-2-1/2"	2"x4" Wood	
2'-6"x4'-2" Fiberglass Window	Single Hung	Living Room	2'-6-1/2"x4'-2-1/2"	2"x4" Wood	
2'-6"x4'-2" Fiberglass Window	Single Hung	Living Room	2'-6-1/2"x4'-2-1/2"	2"x4" Wood	
2'-6"x4'-2" Fiberglass Window	Single Hung	Bedroom #2	2'-6-1/2"x4'-2-1/2"	2"x4" Wood	
2'-6"x4'-2" Fiberglass Window	Single Hung	Bedroom #3	2'-6-1/2"x4'-2-1/2"	2"x4" Wood	
2'-6"x4'-2" Fiberglass Window	Single Hung	Master Bedroom	2'-6-1/2"x4'-2-1/2"	2"x4" Wood	
2'-6"x4'-2" Fiberglass Window	Single Hung	Kitchen/Dinning Room	1'-8-1/2"x2'-6-1/2"	2"x4" Wood	
1'-8"x2'-6" Fiberglass Window	Single Hung	Kitchen	1'-8-1/2"x2'-6-1/2"	2"x4" Wood	
1'-8"x2'-6" Fiberglass Window	Single Hung	Bathroom	1'-8-1/2"x2'-6-1/2"	2"x4" Wood	

NOT TO SCALE

NOT TO SCALE

NO.	REVISION	DATE	BY	DRAWN BY:	DATE PREPARED:
					Jan. 2024
E101 SHEET NO.		DESIGNED BY:	APPROVED BY:		
		CLIENT: Cherokee Nation	Housing Authority		
		3 Bedroom Shotgun ADA Left	1684 Square Feet		
		Garage Electrical Plan			


ENGINEER
 KAS Gates Company
 Consulting Engineers
 18772 Harmon Road
 Fayetteville, AR 72704
 WK. 479.361.9977 Cell 479.422.0763
 Email: carl.gates@gmail.com

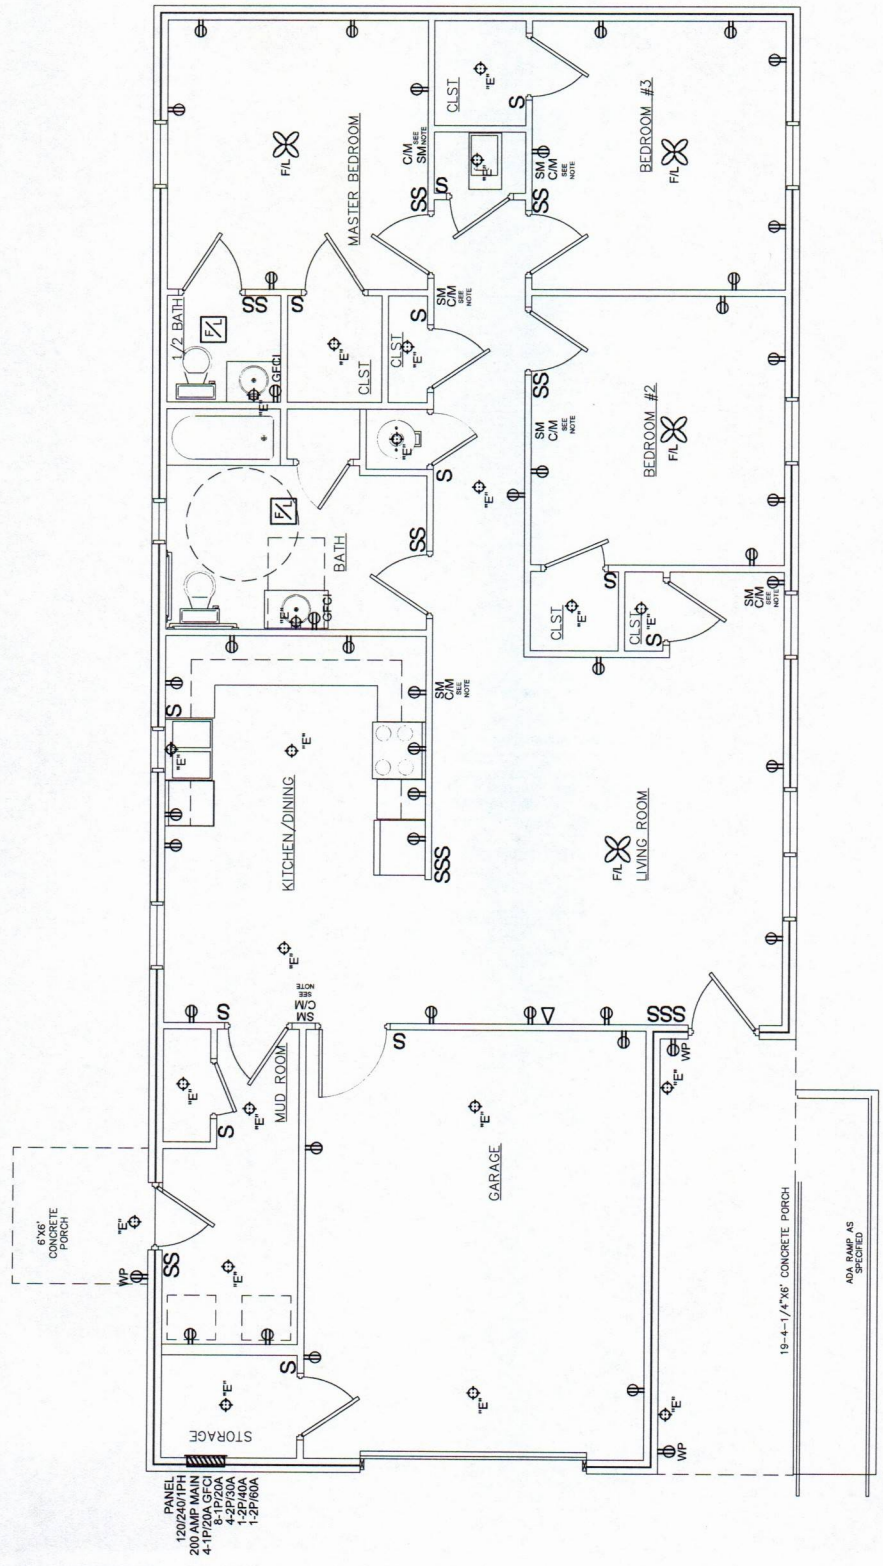

NOTE:
 SMOKE DETECTORS TO
 BE INSTALLED ON THE
 WALL 12 INCHES FROM
 CEILING PER NFPA

SCALE
 3/8" = 1'

ENGINEER

KAS Gaines Company

Consulting Engineers

18772 Harmon Road

Fayetteville, AR 72704

WK. 479.361.9977 Cell 479.422.0763

Email: carl.d.gales@gmail.com



DESIGNED BY:

APPROVED BY:

DATE PREPARED:

DATE:

BY:

MOD:

DRAWN BY:

REVISION

NO.

CLIENT: Cherokee Nation Housing Authority

3 Bedroom Shotgun ADA Left Garage Electrical Legend

1684 Square Feet

E102

SHEET NO.

ELECTRICAL LEGEND AND QUANTITIES

SYMBOL	TYPE	QUANTITY	NOTES
S	1 LIGHT SWITCH	11	
SS	2 LIGHT SWITCH	6	
SSS	3 LIGHT SWITCH	2	
Φ	DUAL OUTLET	40	
Φ GFCI	GFCI DUAL OUTLET	2	
Φ WP/GFCI	GFCI DUAL OUTLET WITH WEATHERPROOF COVER	3	
▽	TV BOX	1	
F/L	CEILING FAN WITH LIGHTS	4	
"E" ↻	ELECTRICAL DROP FOR LIGHTING	20	
CM SM	SMOKE & CARBON MONOXIDE DETECTOR	7	

NOT TO SCALE