






KEY PLAN 

**KEY NOTES**


- ① (3) DEDICATED MOP PARKING
- ② ORDER POINT @ 7 CAR STACK
- ③ BIKE RACK TO BE PROVIDED BY LL
- ④ 5-PANEL MENU BOARD
- ⑤ PROPOSED GREASE TRAP LOCATION
- ⑥ CLEARANCE BAR WITH BOLLARD
- ⑦ TRASH ENCLOSURE LL TO PROVIDE SAFE STRIPING PATH TO BUILDING, INC. CURB
- ⑧ DRIVE-THRU DIRECTIONAL SIGNAGE, LL TO PROVIDE FOOTING & CONDUIT
- ⑨ CONCRETE WHEEL STOPS BY LL, TYP.
- ⑩ PATIO SEATING - SEE NEXT SHEET
- ⑪ 12FT WIDE DRIVE-THRU LANE. LL TO PROVIDE CONCRETE PAD 12FT FROM THE CENTERLINE OF THE ORDER POINT TO 12 FT BEYOND THE CENTERLINE OF THE DRIVE THRU WINDOW PER LLWL REQUIREMENTS.
- ⑫ DETECTOR LOOP - LL TO PROVIDE
- ⑬ THANK YOU/EXIT ONLY SIGN
- ⑭ PRE-MENU BOARD WITH BOLLARD
- ⑮ LL TO PROVIDE UTILITY SCREEN AREA PER LLWL REQUIREMENTS
- ⑯ DO NOT ENTER SIGN BY LL
- ⑰ LL TO REMOVE STARBUCKS WAYFINDING AND PROVIDE WAYFINDING ONLY AS REQUIRED BY JURISDICTION STANDARDS.
- ⑱ INDICATES LOCATION OF LANDLORD MONUMENT SIGN. LL TO PROVIDE SIGN, FOOTING AND ELECTRICAL. PANELS BY TENANT

**SITE PLAN** | STORE #61430  
 MUSKOGEE & ARKHOLA | CPN# 86113-001  
 DATE: 2020-02-06

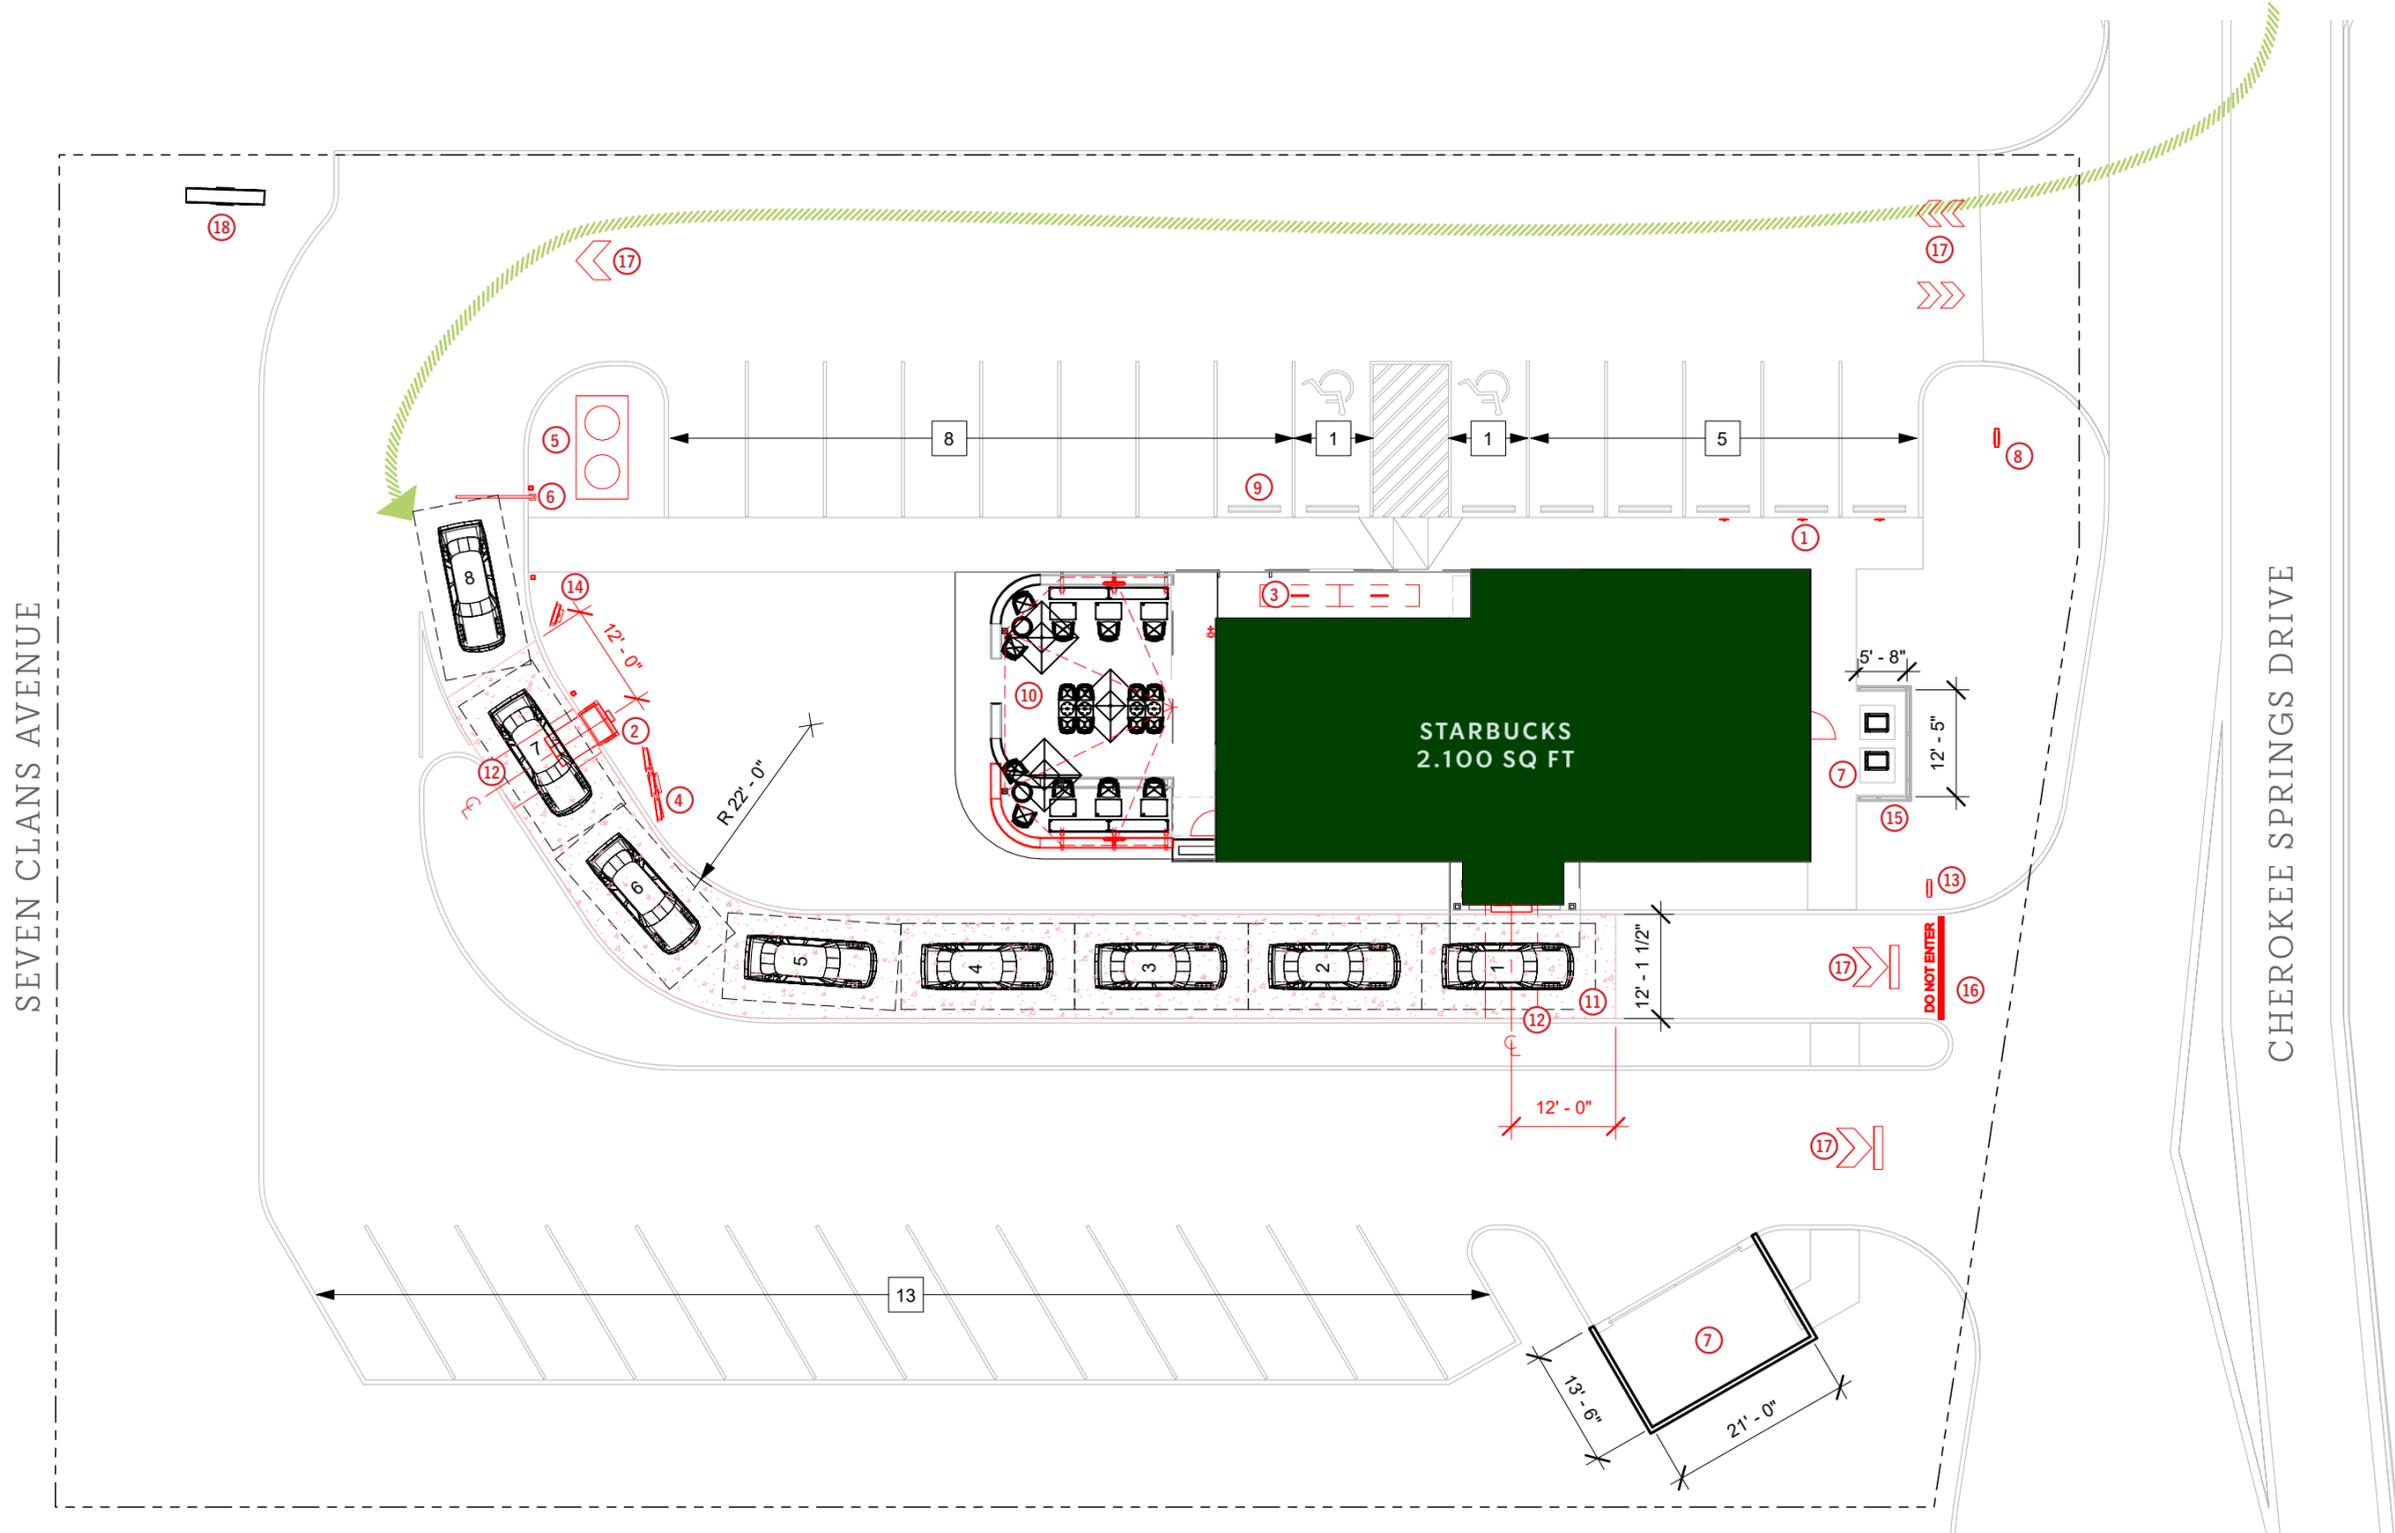

# SEATING


INTERIOR	43
CUSTOMER OCCASIONS - ○	16
PATIO	36

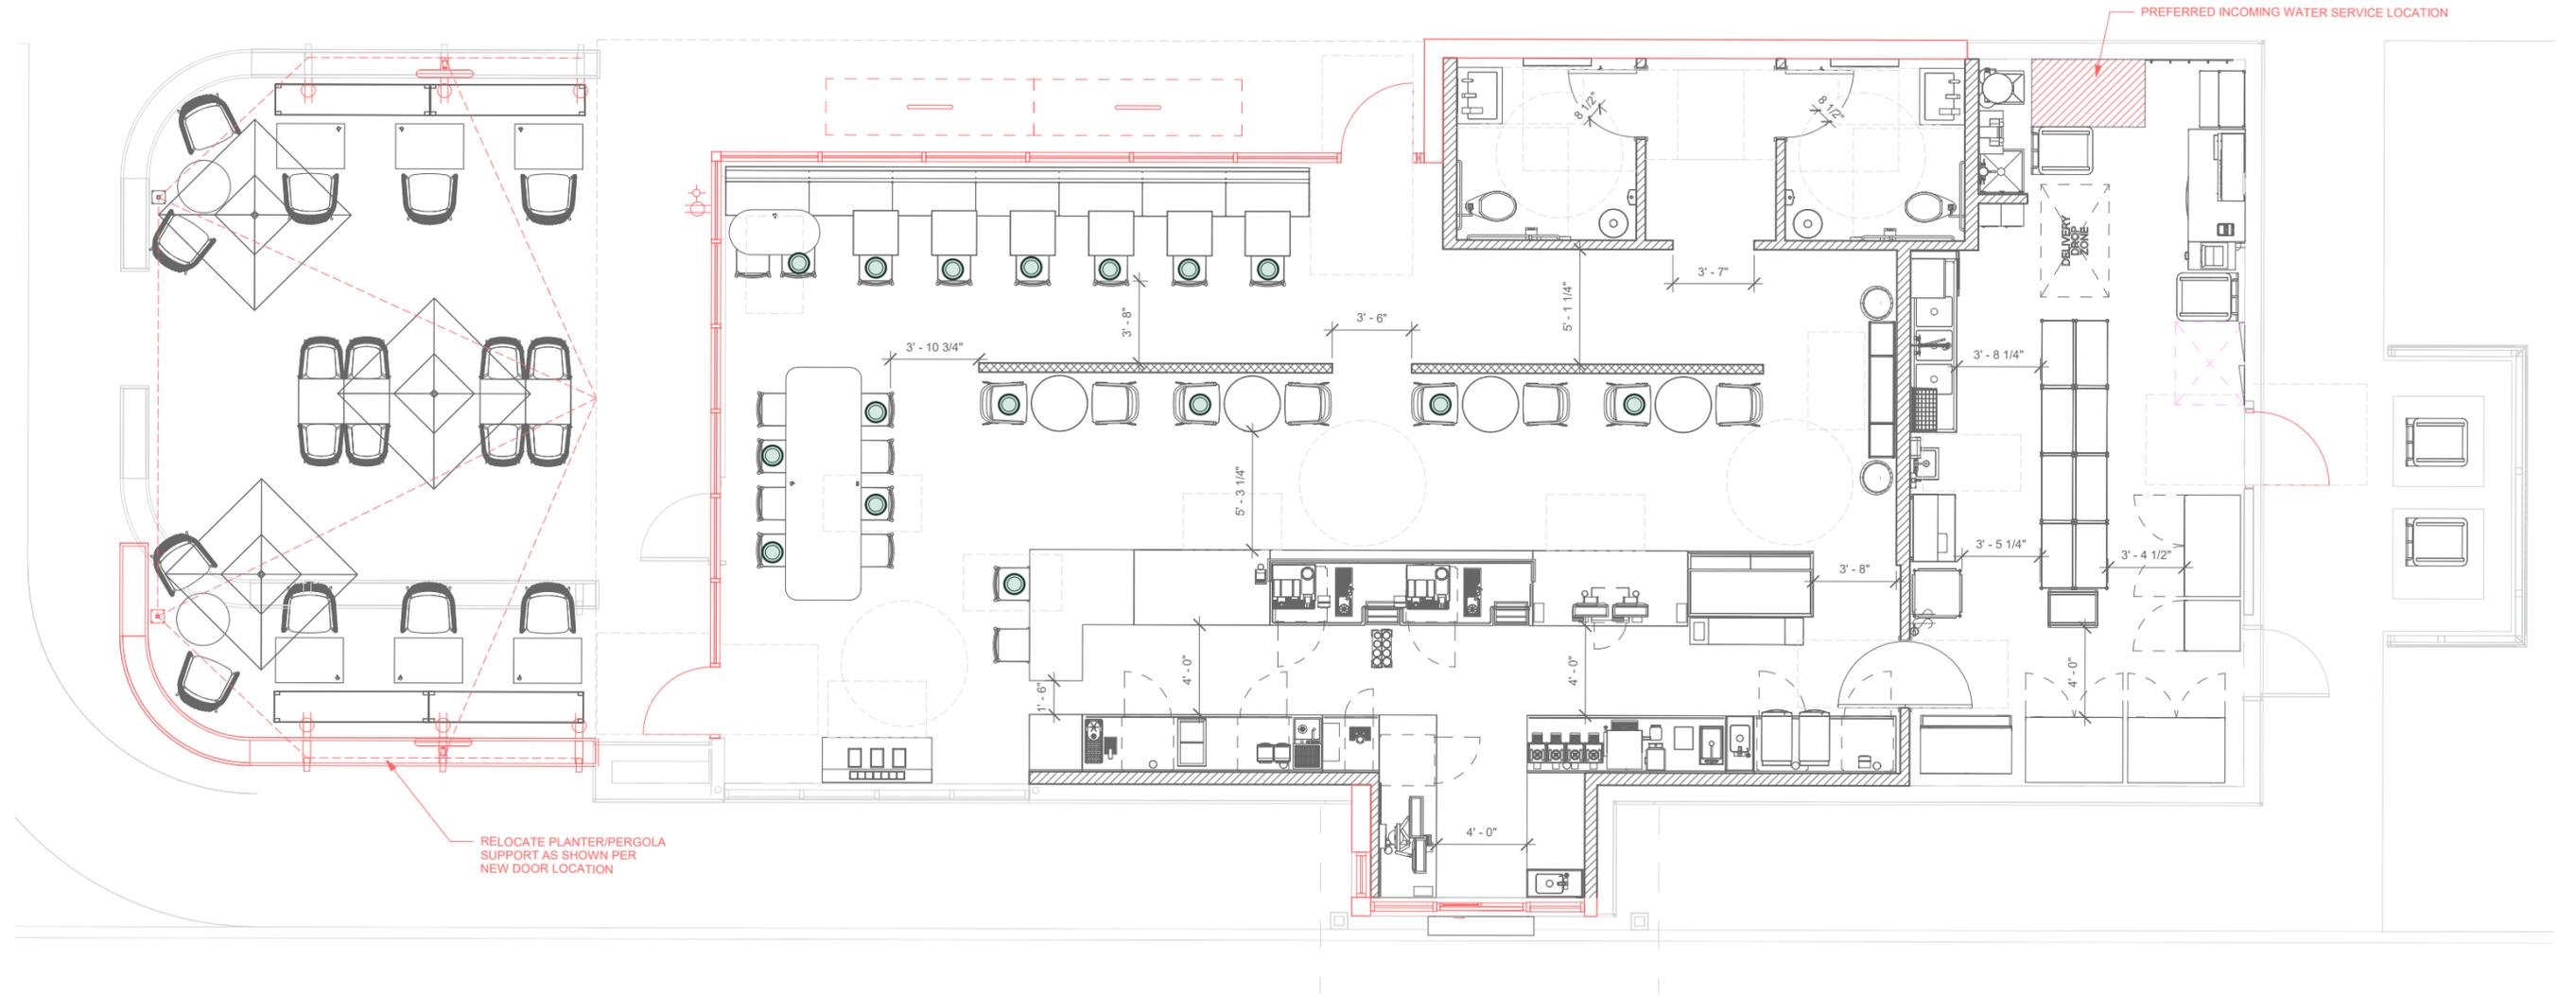

PROPOSED FLOOR PLAN



\*\*ITEMS SHOWN IN RED  
REQUIRE LL COORDINATION\*\*

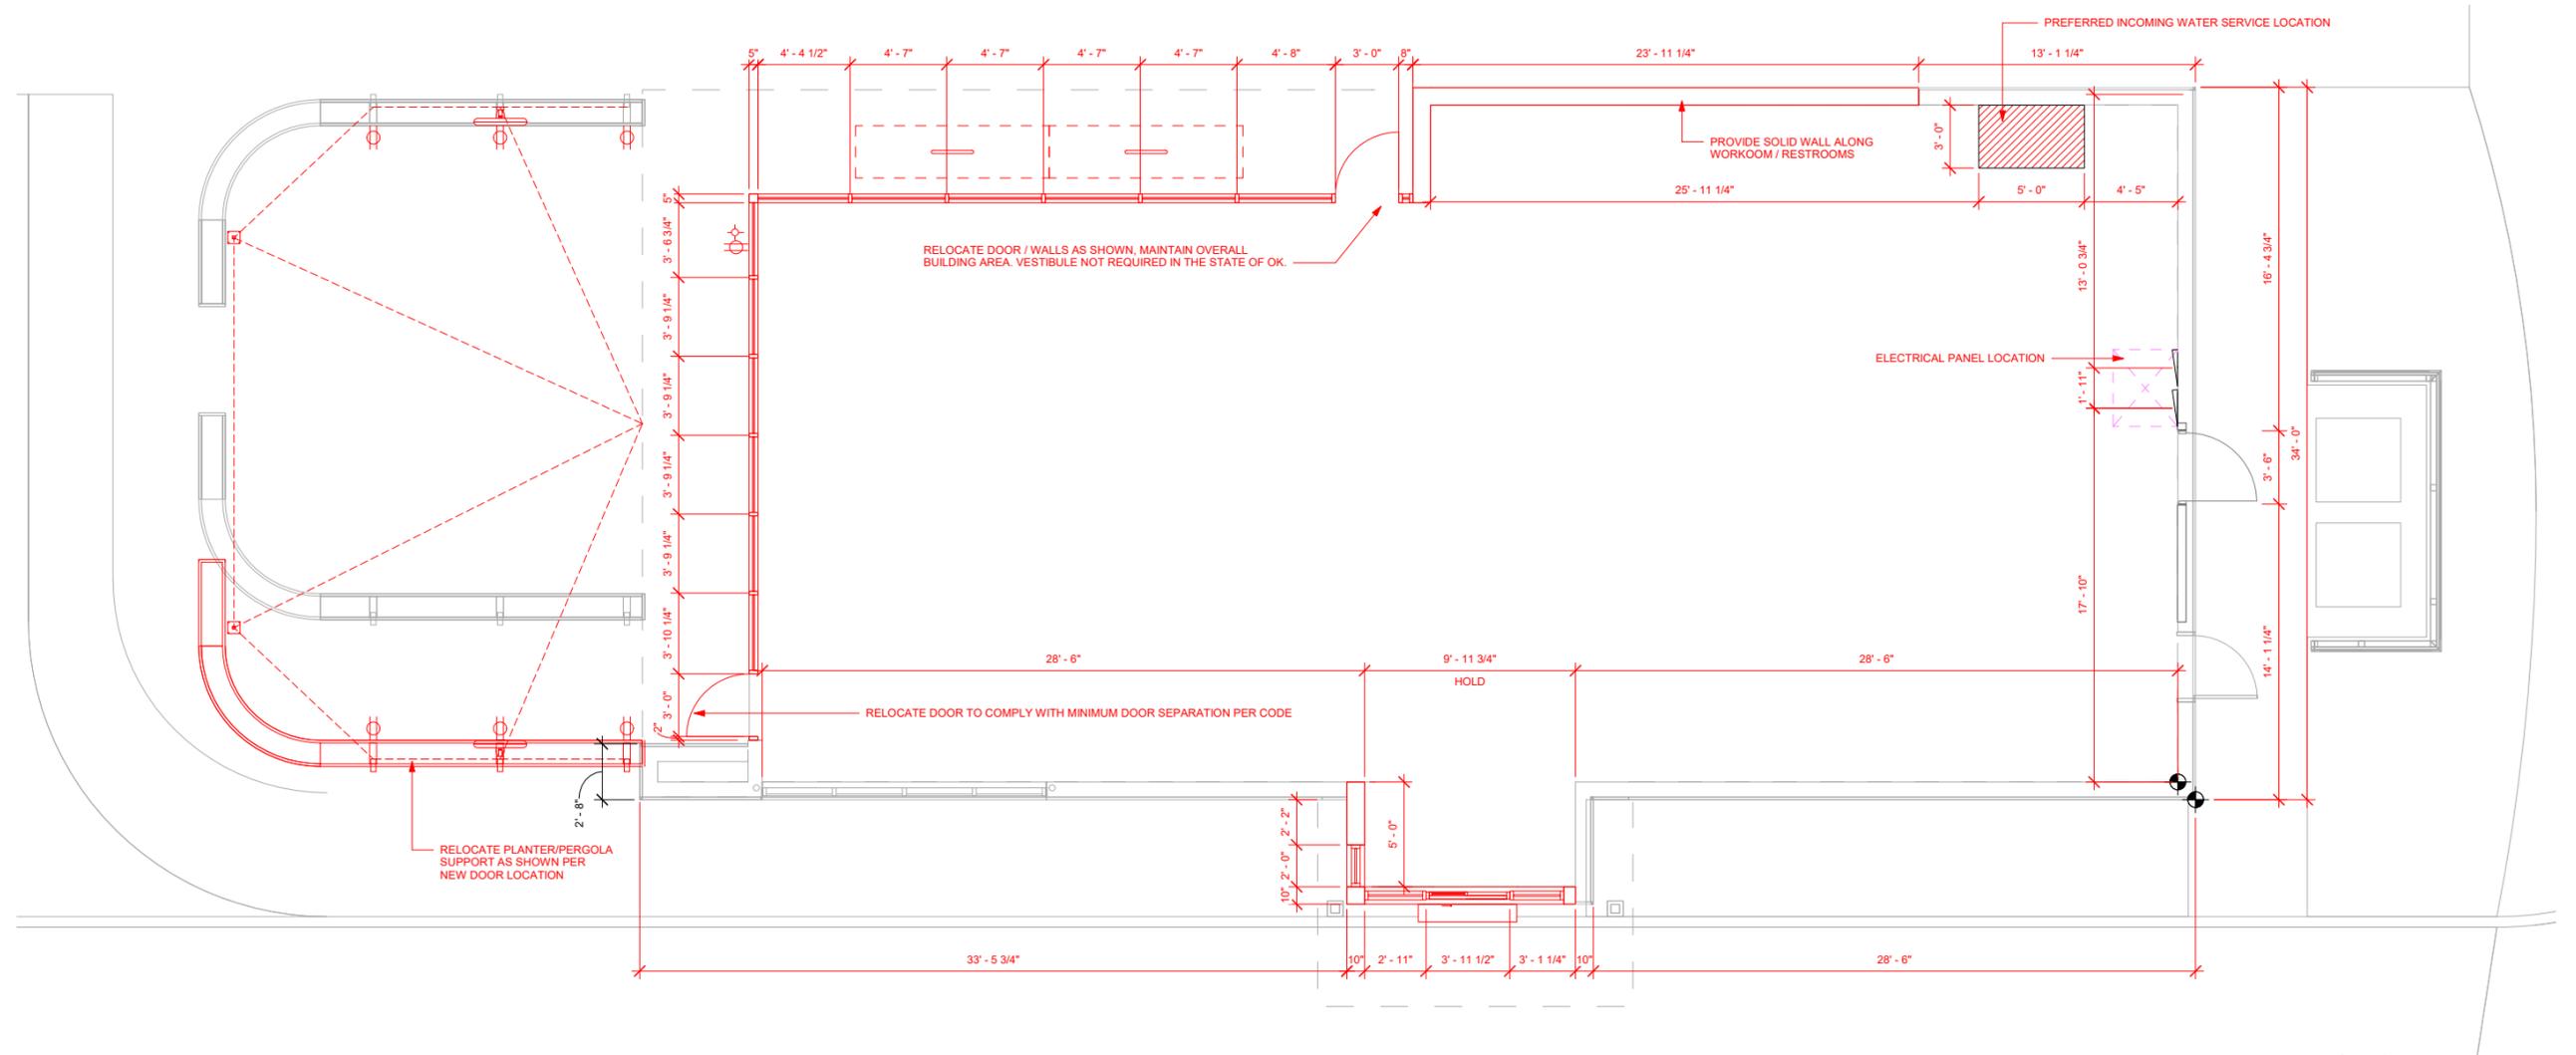

LL COORDINATION PLAN

