

Housing Authority of the Cherokee Nation

www.cherokeebid.org


REQUEST FOR BIDS

HACN

Housing Development Project

Subcontract for Trim Carpentry Labor and Materials,
Cabinets and Countertops and Miscellaneous items for
14 New Construction Units located in Tahlequah Oklahoma

Solicitation # 2020-001-031

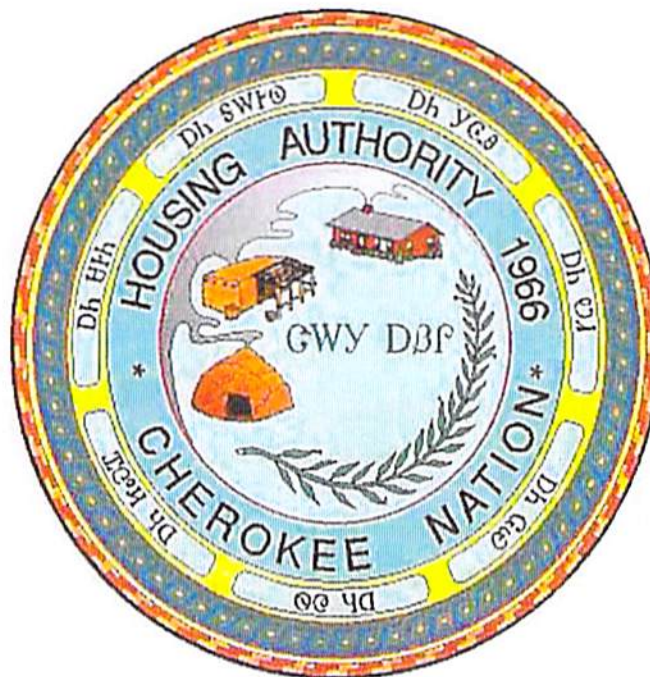

Bid Due Date: February 26, 2020 at 5.00 P.M.

Housing Authority of the Cherokee Nation

BID REQUEST

The Housing Authority of the Cherokee Nation is seeking bids from qualified contractors for the completion of, Trim Carpentry Labor and Materials, Cabinets and countertops and Miscellaneous items for Fourteen (14) 1- and 2-Bedroom homes located in Tahlequah, Oklahoma. Two of the units will be Handicap Accessible, (One 1 Bedroom and one 2 bedroom). TO BE CONSIDERED A RESPONSIVE/RESPONSIBLE BIDDER, THE BID SHEET MUST BE FULLY COMPLETED. Bids are due no later than 5:00 P.M. February 26, 2020. Contractor must self-perform all labor required, no subcontracting of labor will be allowed.

The lowest most responsive, responsible bid and previous work history will be the determining factor in awarding this bid based on the Housing Authority of the Cherokee Nation Policy and Procedure. The successful bidder will be issued a purchase order incorporating the bid response. Bidder agrees to complete the HACN Development project in a timely manner in order not to hold up the entire project, Failure to comply and HACN reserves the right to award to the next lowest bidder anytime the need arises.

MANDATORY SUBMITTAL INFORMATION: Bid submittal requirements must be followed. Each bid must be submitted on the prescribed, required form with all areas completed. If forwarded by mail, the envelope containing the bid and all other required, completed documents must be received on or before due date listed and must be clearly identified "Bid Enclosed" Attn: Delana Kimble. Bids may be mailed to the Housing Authority of the Cherokee Nation, Attn: Delana Kimble, P.O. Box 1007, Tahlequah, OK 74465. Emailed to delana.kimble@hacn.org or hand delivered to Delana Kimble, 5000 S. Muskogee Ave., (Hopkins Building) Tahlequah, Oklahoma 74464. It is the bidder's responsibility to ensure delivery of bids by February 26, 2020 by 5:00 P.M. Any bids received after the designated date and time will be ineligible for award.

Bid Acceptance: Bids will be accepted from Cherokee Tribal, Indian and Non-Indian bidders. Tribal and Indian preference will be given ONLY to bidders who provide current certification from the Tribal Employment Rights Office (TERO) located at the Cherokee Nation of Oklahoma, P.O. Box 948, Tahlequah, Oklahoma, 74465, telephone number (918) 453-5000. Failure to submit the TERO certification with the bid, or within three (3) days of deadline may result in denial of Indian preference. This contract is subject to section 7 (b) of the Indian Self-Determination and Education Assistance Act which requires in part that to the greatest extent feasible, preference in the award of contracts and subcontracts shall be given to Indian Organizations and Indian Owned Economic Enterprises. Housing Authority of the Cherokee Nation reserves the right to reject any and all bids. Housing Authority of the Cherokee Nation reserves the right to determine if

a bid meets stated requirements, and to award a purchase order for the bid that is in the best interest of the Housing Authority of the Cherokee Nation including but not limited to the total cost and capability of the bidder. Bidders are responsible for any and all costs associated with the preparation and submission of bids. To be considered, bids must be received by the specified date and time; any bid received after the stipulated date and time will be returned unopened. No bidder may withdraw their bid within 30 days after proposal due date.

Wage Rates #0K200005 is applicable to this project.

Bidder should visit the job site and acquaint themselves with the exact nature of work to be performed. **MUST schedule a site, visit contact Construction Inspector Randy Bogart, at 918-316-9139.** At the time of the bid opening each bidder will be presumed to have inspected the site and familiarized themselves with any existing conditions. There will be no change orders to process based on mistaken quantity count, measurements or dimensions.

Indian Preference: Indian preference will be given only to bidders who provide proof of current certification from the Cherokee Nation Tribal Employments Office (TERO) located in Tahlequah, Oklahoma, telephone number (918) 453-5334. Proof of TERO certification (Copy of TERO Certificate (front & back) must accompany and be included in bid submittal.)

TERO requirements apply including fee of $\frac{1}{2}$ of 1% of contract award. Successful bidder must complete TERO Labor Agreement and pay all applicable fees, including \$25 per day for every non-Indian employee working on this project in accordance with Legislative Act 01-14, contact TERO office @ 918-453-5334 with any questions.

Method of Award Lowest Bid That Contains Lowest Most Responsive/Reasonable Offer from Qualified Bidder: After consideration of price and other factors, the purchase order will be awarded to the bidder whose bid is determined to be the lowest most responsive/reasonable offer and in the best interest of the HACN to accept in accordance with HACN Policy & Procedure. Award shall be made under unrestricted solicitations to the lowest, most responsive/reasonable bid from a qualified economic enterprise or organization within the maximum total budget price established for the specific project or activity being solicited. TERO Preference will be given only to bidders who provide proof of current TERO certification from the Cherokee Nation Tribal Employments Office (TERO). Proof of TERO certification must accompany and be included in bid submittal.

Method of Payment -Contractor will be paid **100%** of bid amount at the completion of each individual unit. All payments will be paid upon completion and acceptance of work and approved by the HACN Inspector and with all required paperwork submitted to the HACN. Sub-Contractor is responsible for keeping the work site free and clear of any trash and debris.

Debarment, Suspension, Proposed Debarment, and Other Responsibility Matters: The responding party certifies to the best of its knowledge and belief that the person, the firm, or any of its principals are not presently debarred, suspended, proposed for debarment, or declared ineligible for the award of contracts by any Federal agency or Indian tribe. The bidder will also certify they have not, within a three-year period preceding this Request for Proposal, been convicted of or had a civil judgment rendered against them for: commission of fraud or a criminal offense in connection with obtaining, attempting to obtain, or performing a public (Federal, State, Local or Tribal) contract or subcontract; violation of Federal or State antitrust statutes relating to the submission of offers; or commissions of embezzlement, theft, forgery, bribery, falsifications or destruction of records, making false statements, and are not presently indicted for, or otherwise criminally or civilly charged by a governmental entity with, commission of any of the offenses enumerated in this provision. The responding party certifies they have not, within a three-year period preceding this Request for Proposal/ Request for Bids, had one or more contracts terminated for default by a Federal, State, Local or Tribal agency. The responding party shall provide immediate written notice to the Housing Authority of the Cherokee Nation if, at any time prior to contract award, the person learns its certification was erroneous when submitted or has become erroneous by reason of changed circumstances.

General Information: Housing Authority of the Cherokee Nation reserves the right to waive any informalities or to reject all bids. Award of purchase order will be to the lowest most responsible responsive bidder and will be subject to availability of funds. Indian preference will be given to Contractors certified as an Indian-Owned firm by the Cherokee Nation Tribal Employment Rights Office (T.E.R.O.). Proof of certification must accompany all bids. No bidder may withdraw their bid within thirty (30) days after bid opening date.

A prospective contractor seeking to receive Indian Preference under this contract must be certified as an Indian-owned firm by the Cherokee Nation Tribal Employment Rights Office (TERO) and submit proof of that certification with their bid.

Insurance Requirements — before performing contractual services on the behalf of or for the Housing Authority of the Cherokee Nation, compliance with the following insurance requirements must be verified. Provide an original Certificate of Insurance naming the Housing Authority of the Cherokee Nation of Oklahoma as a certificate holder.

The certificate should contain the following information:

- 1) Type of insurance
- 2) Policy number
- 3) Effective date
- 4) Expiration date
- 5) Limits of Liability (this amount is usually stated in thousands)
- 6) Ten-day cancellation clause

***Required Coverage:**

1) Worker's Compensation and Employer's Liability:

Limits of Liability:

Bodily Injury by Accident: \$100,000 each accident

Bodily Injury by Disease: \$500,000 policy limit

Bodily Injury by Disease: \$100,000 each employee

Oklahoma Statute requires Worker's Compensation coverage for anyone with one (1) or more employees.

2) General Liability:

Coverage:

Comprehensive (including products/completed operations)

Limits of Liability:

Bodily Injury and Property Damage Combined: \$100,000.00 (each occurrence)

3) Automobile Coverage:

Vehicles Covered: All Autos

Bodily Injury and Property Damage Combined: \$100,000

Hired, owned and
non-owned

Autos Limits of
Liability:

NOTE: The Contractor shall either: (1) require each of his subcontractors to procure and to maintain during the life of his subcontract, Subcontractors Public Liability and Property Damage or the type and in the same amounts as specified above, or (2) insure the activities of this subcontractor in his own policy

Drug Free and Tobacco Free Workplace:

- a) Any Contractor performing work for the Housing Authority of the Cherokee Nation agrees to publish a statement notifying all employees, subcontractors, and other workers that the unlawful manufacture, distribution, dispensing, possession or use of a controlled substance is prohibited in the Contractor's workplace and specifying the actions that will be taken against violators of such prohibition.
- b) The Housing Authority of the Cherokee Nation will consider lack of enforcement or lax enforcement of the statement by the Contractor a default of the contract.
- c) The Contractor further agrees to provide all persons engaged in performance of the contract with a copy of the statement.
- d) A copy of the Contractor's Drug Free Workplace statement shall be included with any bid submitted or the Contractor will be deemed to accept and agree to use the statement provided by the Nation.
- e) The Contractor understands and recognizes that all Housing Authority of the Cherokee Nation buildings, whether leased or owned, and the grounds surrounding those facilities are considered by the Nation to be a tobacco free workplace. The Contractor will ensure all employees, subcontractors, and other workers will abide by this policy.

Certification of Policy:

I have my own (Contractor's) Drug/Tobacco Free Policy/Statement: _____
(Attach your policy/statement and sign and date bottom)

Or

I agree to the HACN's Drug/Tobacco Free Policy/Statement: _____

Signature of Bidder

Date

The Contractor shall verify, on job site, all quantities, measurements or dimensions, conditions, plans, scope of work and write up before submitting this bid. There will be no Change Order to prices based on mistaken quantity count, measurements or dimensions.

**AWARDED CONTRACTOR MUST SUBMIT REQUIRED DOCUMENTATION
WITHIN THREE (3) DAYS OF NOTIFICATION OF AWARD TO THE
HOUSING AUTHORITY OF THE CHEROKEE NATION DEPARTMENT AS
APPLICABLE TO PROJECT**

INSURANCE CERTIFICATES - For General Contractor and all subcontractors General Contractor will need to List HACN P.O. Box 1007 Tahlequah, Oklahoma 74465 as additional insured/certificate holder. — Sub Contractor's insurance certificates must list the General Contractor as the additional insured/certificate holder.

CORE CREW LIST - Copies of CDIB or Tribal Membership cards for all core crew members (General and Sub Contractors)

LICENSES— specific for the job, Example — HVAC, Plumbing, Electrical, Termite Treatment.

**"FAILURE TO SUBMIT ALL PAPERWORK BY DEADLINE WILL RESULT IN
AWARD BEING REVOKED****

SCOPE OF WORK:

TRIM CARPENTRY MATERIALS:

Window stools – Will be 4 5/8 Primed Interior JB Side

Doors: Contractor shall install 6-panel interior primed Masonite doors throughout the home. Storm door will be installed on all exterior doors. Storm door will be white Larson Vinyl clad or approved "equal to". Include 3" door stop spring. Hardware must be Cambridge HS design or equivalent.

Types of doorknobs will be identified in the field. Ex. Entry, privacy, passage or dummy.

Per unit: each exterior door - deadbolts and knobs will be keyed alike.

Base and door trim – will be 2 ¼ Primed K Casing

Cabinet trim- Oak Crown to match cabinets, lengths will vary.

Vanity Mirrors: 24"x36" mirror above each vanity. MUST be framed and match other fixtures. HACN must approve sample. Oil bronze finish on all plumbing fixtures, bid to match.

Handicap Hardware – Lever handles on all doors – 2 grab bars in each bathroom – location to be identified in the field. (2 handicap units – 1 – 1 bedroom and 1 -2 bedroom)

Towel bars – 24" towel bar, towel ring, and toilet paper holder – Oil bronze on all plumbing fixtures, bid to match.

Closet shelving – 3/4 x12"by16' MDF Shelving Bullnose, White shelf/rod/bracket/with support, 1" Galv. Pipe by 1'x21', 1-3/8" Pole Socket,

Contractor shall install paint grade trim according to specs.

Substitution must be approved prior to installation

TRIM CARPENTRY LABOR– Bid shall include as follows:

Contractor shall provide trim nails and staples, all tools, equipment, and labor necessary to complete finish trim carpentry of unit. **Must meet inspector to measure.** Trim to include all window stools, interior doors and hardware, base trim and any cabinet trim needed to transition to drywall. This will include hanging and fitting all interior doors. Doors shall be hung square, true, and level, and allow for 1" air return air flow at the bottom. Stool trim needed at the bottom of the HVAC doors. Also, included will be the hanging of all interior trim, installing all hardware and handicap hardware, installing towel bars, towel rings and toilet paper holders, installing all door bumps, installing all door hardware, all closet rods and shelving.

Will include Hanging (2) Storm Doors and bathroom mirrors. Contractor to install closet shelves in all closets, including 6 shelves in the bathroom linen closet.

SCOPE OF WORK CONTINUED:

Cabinets –

1. Kitchen Cabinets: All solid wood (no particle board) stiles and rails $\frac{3}{4}$ " thick solid wood. **Sample cabinet must be submitted and approved by Construction Manager.** Cabinet drawers must have side mount rails.

Note: Units will not have a dishwasher, will be solid cabinet **MUST field verify bathroom vanity measurements.**

Contractor shall provide all materials, tools, equipment, labor and delivery to perform work. This will consist of 14 sets of unfinished OAK kitchen cabinets and bathroom vanities with countertops. Doors may be flat panel oak, $\frac{3}{4}$ " lumber core, with finger pulls. Shelves, bottom, and top shall be $\frac{3}{4}$ " solid stock or plywood with front nosing; dividers to be $\frac{3}{4}$ " solid stock backs, Douglas fir AC plywood. Counter tops and backsplash (minimum 4" high) shall be roll top laminated plastic (Formica or equal). All doors shall be hung with European style hinges. Cabinet fabricator shall cut opening for sink from template obtained from plumbing contractor. Upper kitchen cabinets to extend over the refrigerator opening. Contractor shall deliver unfinished oak cabinets and countertops and install on jobsite. **Painter will finish/stain the cabinets.**

11 – 1-bedroom standard homes with approximately 676 square ft.
1 – 1-bedroom ADA home with approximately 728 square ft.
1 – 2-bedroom standard home with approximately 936 square ft.
1 – 2-bedroom ADA home with approximately 988 square ft.
14 homes total.

Contractor is responsible for field verifying all measurements prior to bidding, copy of plans are attached **It is mandatory that you meet the inspector at the jobsite before your bid is accepted.**

Contractor is responsible for their own clean up of all trash and any construction debris used and or leftover.

Housing Authority of the Cherokee Nation
MANDATORY BID RESPONSE SPREADSHEET
Solicitation 2020-001-031

Bid shall include all materials (listed above), tools, equipment, and labor to perform all work. Contractor has met HACN INSPECTOR and verified all material cost and reviewed the enclosed plan. The individual bid amounts include all labor and materials. There will be no Change Order to prices based on mistaken quantity count, measurements or dimensions.

I-BEDROOM INDIVIDUAL UNIT BID: \$ _____

(11 Units total) 26x26 approximately 676 sq. ft.

I-BEDROOM HANDICAP INDIVIDUAL BID \$ _____

(1 Unit) 28x26 approximately 728 sq. ft.

2 -BEDROOM INDIVIDUAL UNIT BID: \$ _____

(1 Unit) 36x26 approximately 936 sq. ft.

2- BEDROOM HANDICAP INDIVIDUAL BID \$ _____

(1 Unit) 38x26 approximately 988 sq. ft.

TOTAL LABOR AND MATERIALS FOR 14 UNITS: \$ _____

Cherokee) Tribal or Indian Preference: (Check one) _____ Yes _____ No

Copy of front and back of TERO certificate must be included to receive preference.

Company Name/Address/Title

Authorized Signature

Phone Number and Email Address

NON-COLLUSIVE AFFIDAVIT

State of _____

County of _____

_____ being first duly sworn, deposed and says that he/she is a partner or officer of the firm of _____ the party making and foregoing proposal or bid, that such proposal or bid is genuine and not collusive or sham; that said bidder has not colluded, conspired, connived or agreed, directly or indirectly, with any bidder or person, to put in a sham bid or to refrain from bidding, and has not in any manner, directly or indirectly, sought by agreement or collusion or communication or conference, with any person to fix the bid price of affiant or any other bidder, or to fix overhead, profit or cost element of said bid price, or that of any other bidder, or to secure any advantage against the Housing Authority of the Cherokee Nation, or any person interested in the proposed contract; and, that all statements in said proposal or bid are true. .

Signed:

(Bidder, if the bid is an individual;
Partner, if the bid is a partnership;
Officer, if the bid is a corporation)

Subscribed and sworn to before me this _____ day of _____, 2020.

My commission expires _____, 2020.

Notary Public Signature and Commission Number

Sequoyah Heights

Driving Directions


From Tahlequah, take Hwy 62 west past the Log Store and take a left onto S 490 Road. Take S 490 Road for ¼ mile, then take a left onto W 810 Road. Take W 810 Road for 3/8 mile and our project is on the right side of the road.

OWNER: AUTHORITY OF THE CHEROKEE NATION
P.O. BOX 1007
TALAMOG, OK 74465-0946
CONTACT PERSON: DAVE REIT
PHONE: 918-456-5612 EXT 1148

SURVEYOR:
D. J. COOPER & ASSOCIATES
1545 WOOD HILL RD.
SAWDOCK, OK 74066
PHONE: 918-371-0096
FAX: 918-371-0095
CONTACT: DAVE COOPER
OKLAHOMA PLS. 1316
C.A. NO. 3322 EXPIRATION: 6/30/2020


SEQUOYAH HEIGHTS ADDITION

AN ADDITION SITUATED IN THE NORTH HALF (N/2) OF THE
NORTHEAST QUARTER (NE/4) OF SECTION 30, T-16-N, R-22-E,
CHEROKEE COUNTY, OKLAHOMA.

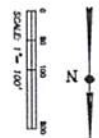


- - Survey Point
- ▲ - Corner of Addition
- - Section Corner
- - Public Boundary
- - Private Road

SECTION 30
LOCATION MAP

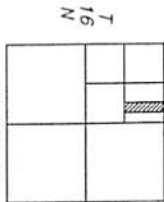

FOUND ALUM. CAP
NW CORNER NW4
SECTION 30-16-22

ORIGINEE COUNTY
SCALE 1"=200'
SECTION 30
15 LOTS
AREA: 13.0 ACRES
FILE: 0003-200315-P-000316.DWG

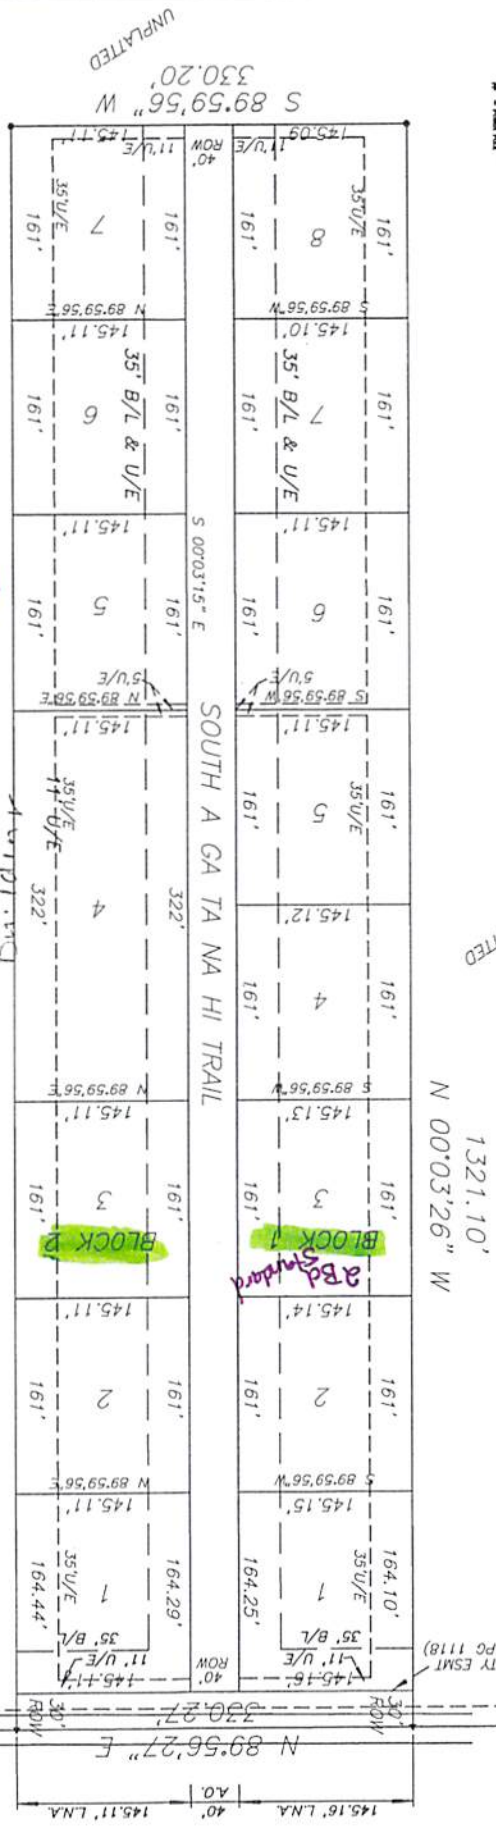

ADD
PB
C

ADD
18d

UNPLATTED

- LEGEND
- - Survey Point
 - ▲ - Corner of Addition
 - - Section Corner
 - - Public Boundary
 - - Private Road

LEGAL DESCRIPTION
THE W/2 OF THE E/2 OF THE NW/4 OF SECTION 30, T-16-N,
R-22-E, CHEROKEE COUNTY, OKLAHOMA, DEED: BOOK 744,
PAGE 1118, CONTAINING 10.0 ACRES MORE OR LESS.

30' ROW TO BE
DEDICATED BY
THIS PLAT
NE CORNER NW4
SECTION 30-16-22
FOUND ALUM. CAP