


BAR SEATING AREA CARPET REPLACEMENT

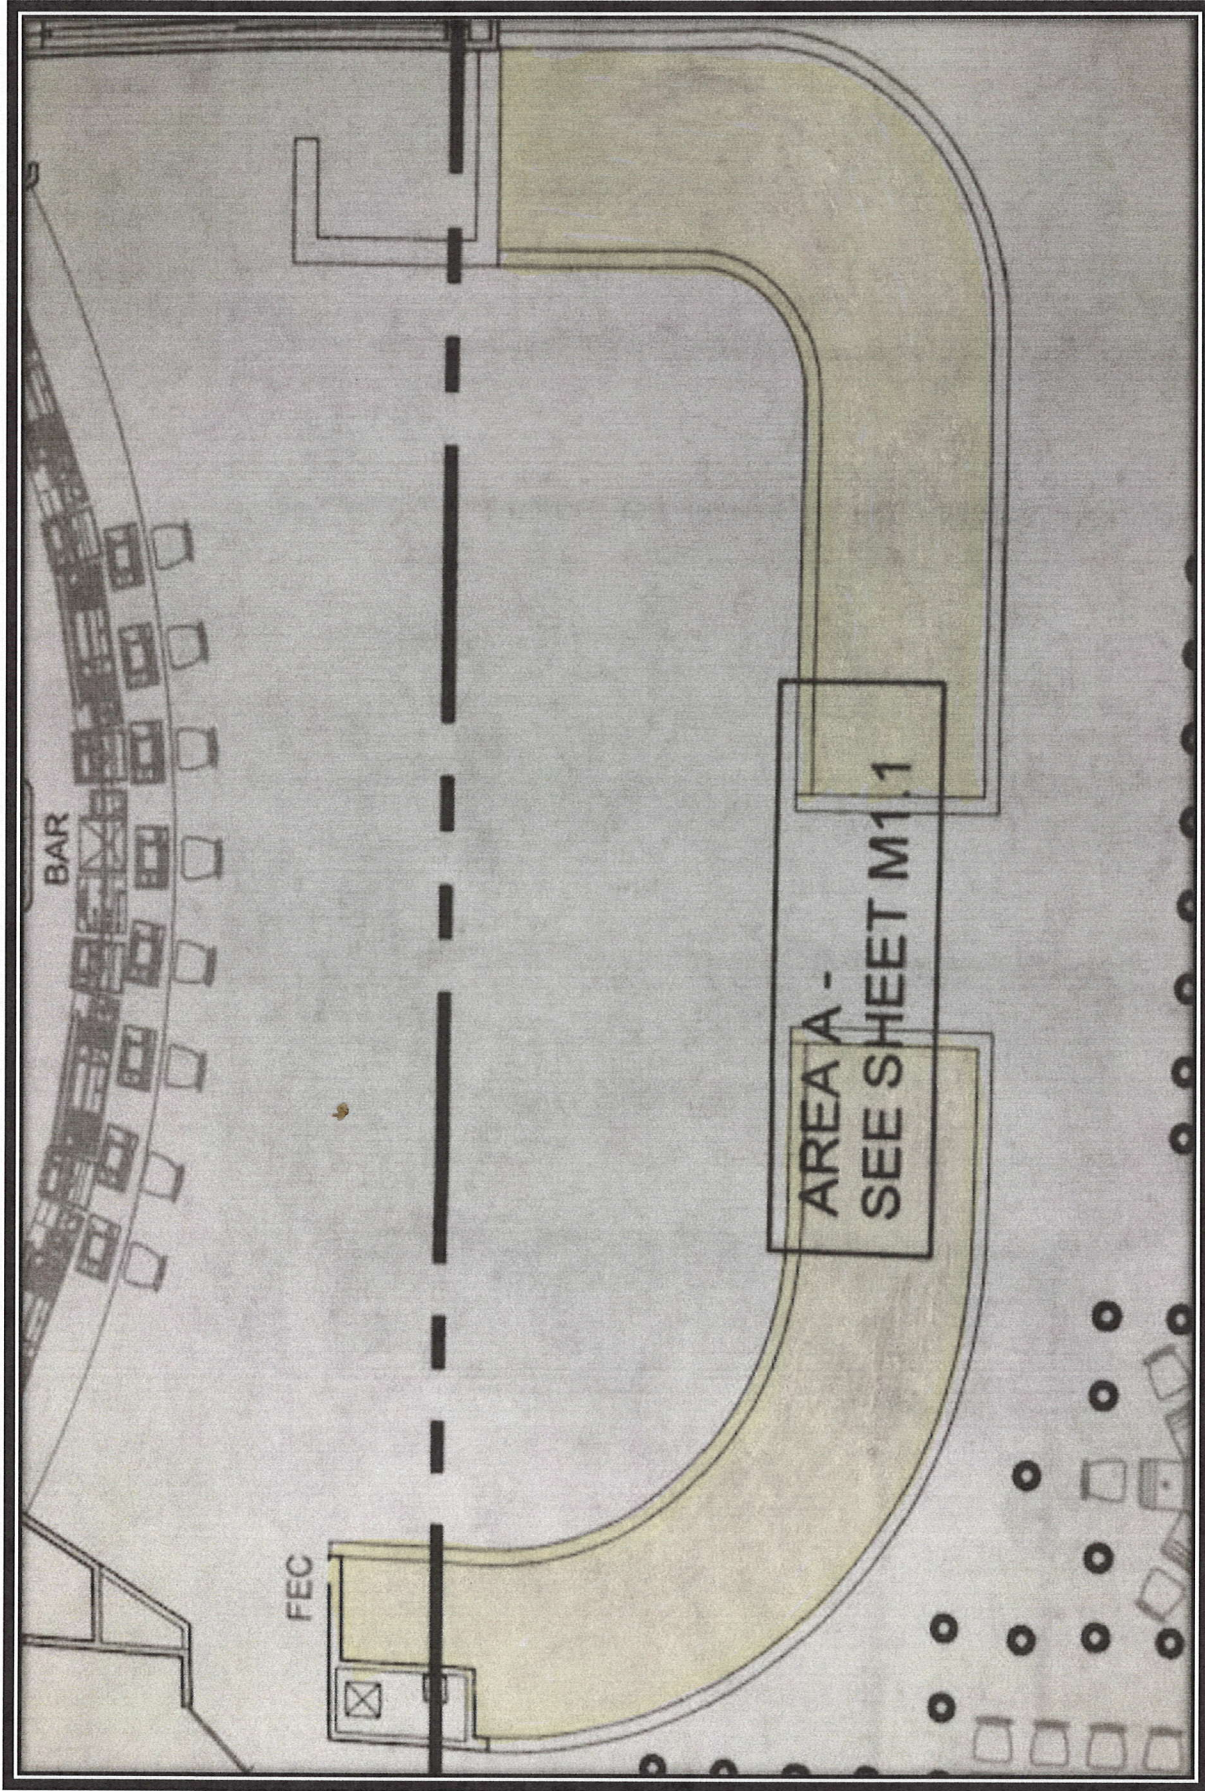

The area that needs replaced is highlighted in yellow. The total of carpet squares is 215 pieces and the length for the 1 1/2" rubber outside corner trim that will need to be replaced is 200' see carpet specs on next attachment.