



YESCO LLC LAS VEGAS DIVISION 5119 SO. CAMERON ST. LAS VEGAS, NV 89118 PHONE: (702) 876-8080 WWW.YESCO.COM NY CONTRACTOR LICENSE: #014038 - #014039 - #015739	
	
	
TULSA	
Client Name & Address: HARD ROCK HOTEL & CASINO TULSA 777 W. CHEROKEE STREET CATOOSA, OK 74015	
Opportunity Number: 25838	
Project Name: REFURBISH EXISTING PYLON SIGNS	
Account Executive: SCOTT HILL & RANDY ESLICK	
Designer: STEPHEN SHORTELL	
Rev. / Date / Designer	03/02/20 - CM 05/28/20 - CM 03/18/21 - SS 04/22/20 - SS
Description:	
Classification:	
Location:	
Sheet:	
COVER	



YESCO LLC
LAS VEGAS DIVISION
5119 SO. CAMERON ST.
LAS VEGAS, NV 89118
PHONE: (702) 876-8080
WWW.YESCO.COM
NY CONTRACTOR LICENSE: #074290 & #075729

Client Name & Address:
HARD ROCK HOTEL & CASINO
TULSA
777 W. CHEROKEE STREET
CATOOSA, OK 74015

Opportunity Number:
25838

Project Name:
REFURBISH
EXISTING
PYLON SIGNS

Account Executive:
SCOTT HILL &
RANDY ESLICK

Designer:
STEPHEN
SHORTELL


Rev. / Date / Designer
03/02/20 - CM
1 05/28/20 - CM
2 03/18/21 - SS
3 04/22/20 - SS

Description:
SITE
PLAN

Classification:

Location:

Sheet:
0.1

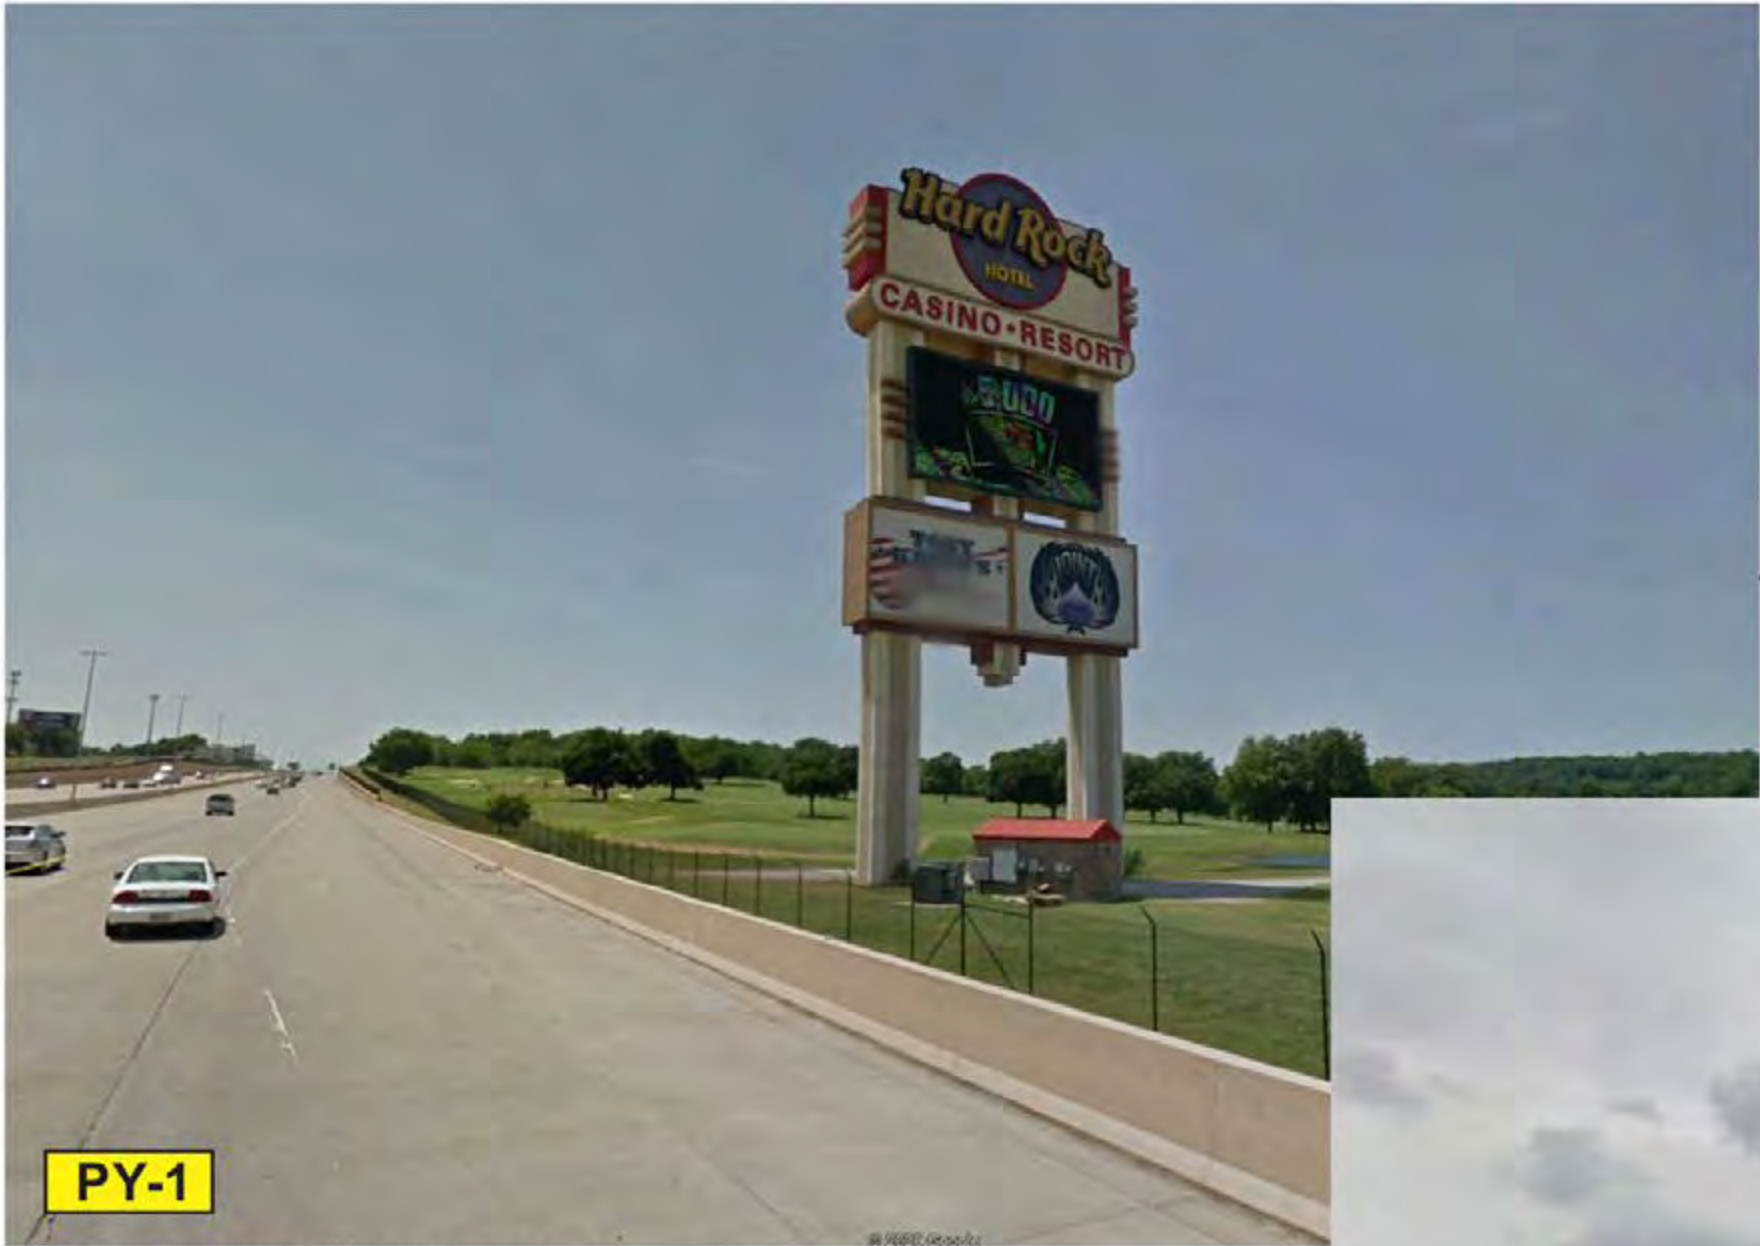

PY-1

I-44 D/F EXISTING PYLON SIGN



TOP VIEW



TOP VIEW



PY-2

193rd E. AVE - S/F EXISTING PYLON SIGN

YESCO LLC
LAS VEGAS DIVISION
5119 SO. CAMERON ST.
LAS VEGAS, NV 89118
PHONE: (702) 876-8080
WWW.YESCO.COM
NY CONTRACTOR LICENSE: #074290 & #075739





Client Name & Address:
**HARD ROCK HOTEL & CASINO
TULSA
777 W. CHEROKEE STREET
CATOOSA, OK 74015**

Opportunity Number:
25838

Project Name:
**REFURBISH
EXISTING
PYLON SIGNS**

Account Executive:
**SCOTT HILL &
RANDY ESICK**

Designer:
**STEPHEN
SHORTELL**

Rev.	Date	Designer
	03/02/20	CM
1	05/28/20	CM
2	03/18/21	SS
3	04/22/20	SS

Description:
**SITE
PLAN**

Classification:

Location:

Sheet:
0.2

PY-1, I-44 PYLON - EXISTING REMOVE & RECYCLE



REMOVE & RECYCLE:
ALL EXISTING HARD ROCK LOGO
CABINETS, LIGHTING AND ATTACHMENTS.

REMOVE & RECYCLE:
ALL EXISTING CABINETS, CLADDING
AND ATTACHMENTS

REMOVE & RECYCLE:
ALL EXISTING "CASINO RESORT"
CABINETS, LIGHTING AND ATTACHMENTS.

REMOVE & RECYCLE:
EXISTING LED DISPLAYS
CABINETS AND ATTACHMENTS.

REMOVE & RECYCLE:
ALL EXISTING CABINETS, CLADDING
AND ATTACHMENTS

REMOVE & RECYCLE:
EXISTING MARKETING DISPLAY
CABINETS LIGHTINGS
AND ATTACHMENTS.

REMOVE & RECYCLE:
ALL EXISTING CABINETS, CLADDING
AND ATTACHMENTS

REMOVE & RECYCLE:
ALL EXISTING COLUMN CLADDING
AND ATTACHMENTS

NOTE:
ALL MATERIAL / EQUIPMENT STAGING,
SITE PREPARATION AND CLEAN-UP TO BE
INCLUDED IN SCOPE OF SELECTED CONTRACTOR (S)

PY-1 D/F EXISTING PYLON PHOTO

YESCO LLC
LAS VEGAS DIVISION
5119 SO. CAMERON ST.
LAS VEGAS, NV 89118
PHONE: (702) 876-8080
WWW.YESCO.COM
NY CONTRACTOR LICENSE: #074280 & #075739



Client Name & Address:
**HARD ROCK HOTEL & CASINO
TULSA
777 W. CHEROKEE STREET
CATOOSA, OK 74015**

Opportunity Number:
25838

Project Name:
**REFURBISH
EXISTING
PYLON SIGNS**

Account Executive:
**SCOTT HILL &
RANDY ESICK**

Designer:
**STEPHEN
SHORTELL**

Rev.	Date	Designer
	03/02/20	CM
1	05/28/20	CM
2	03/18/21	SS
3	04/22/20	SS


Description:
**REMOVE &
RECYCLE**

Classification:
PY-1

Location:

Sheet:
1.0

PY-1A, I-44 PYLON - STRUCTURAL DETAIL

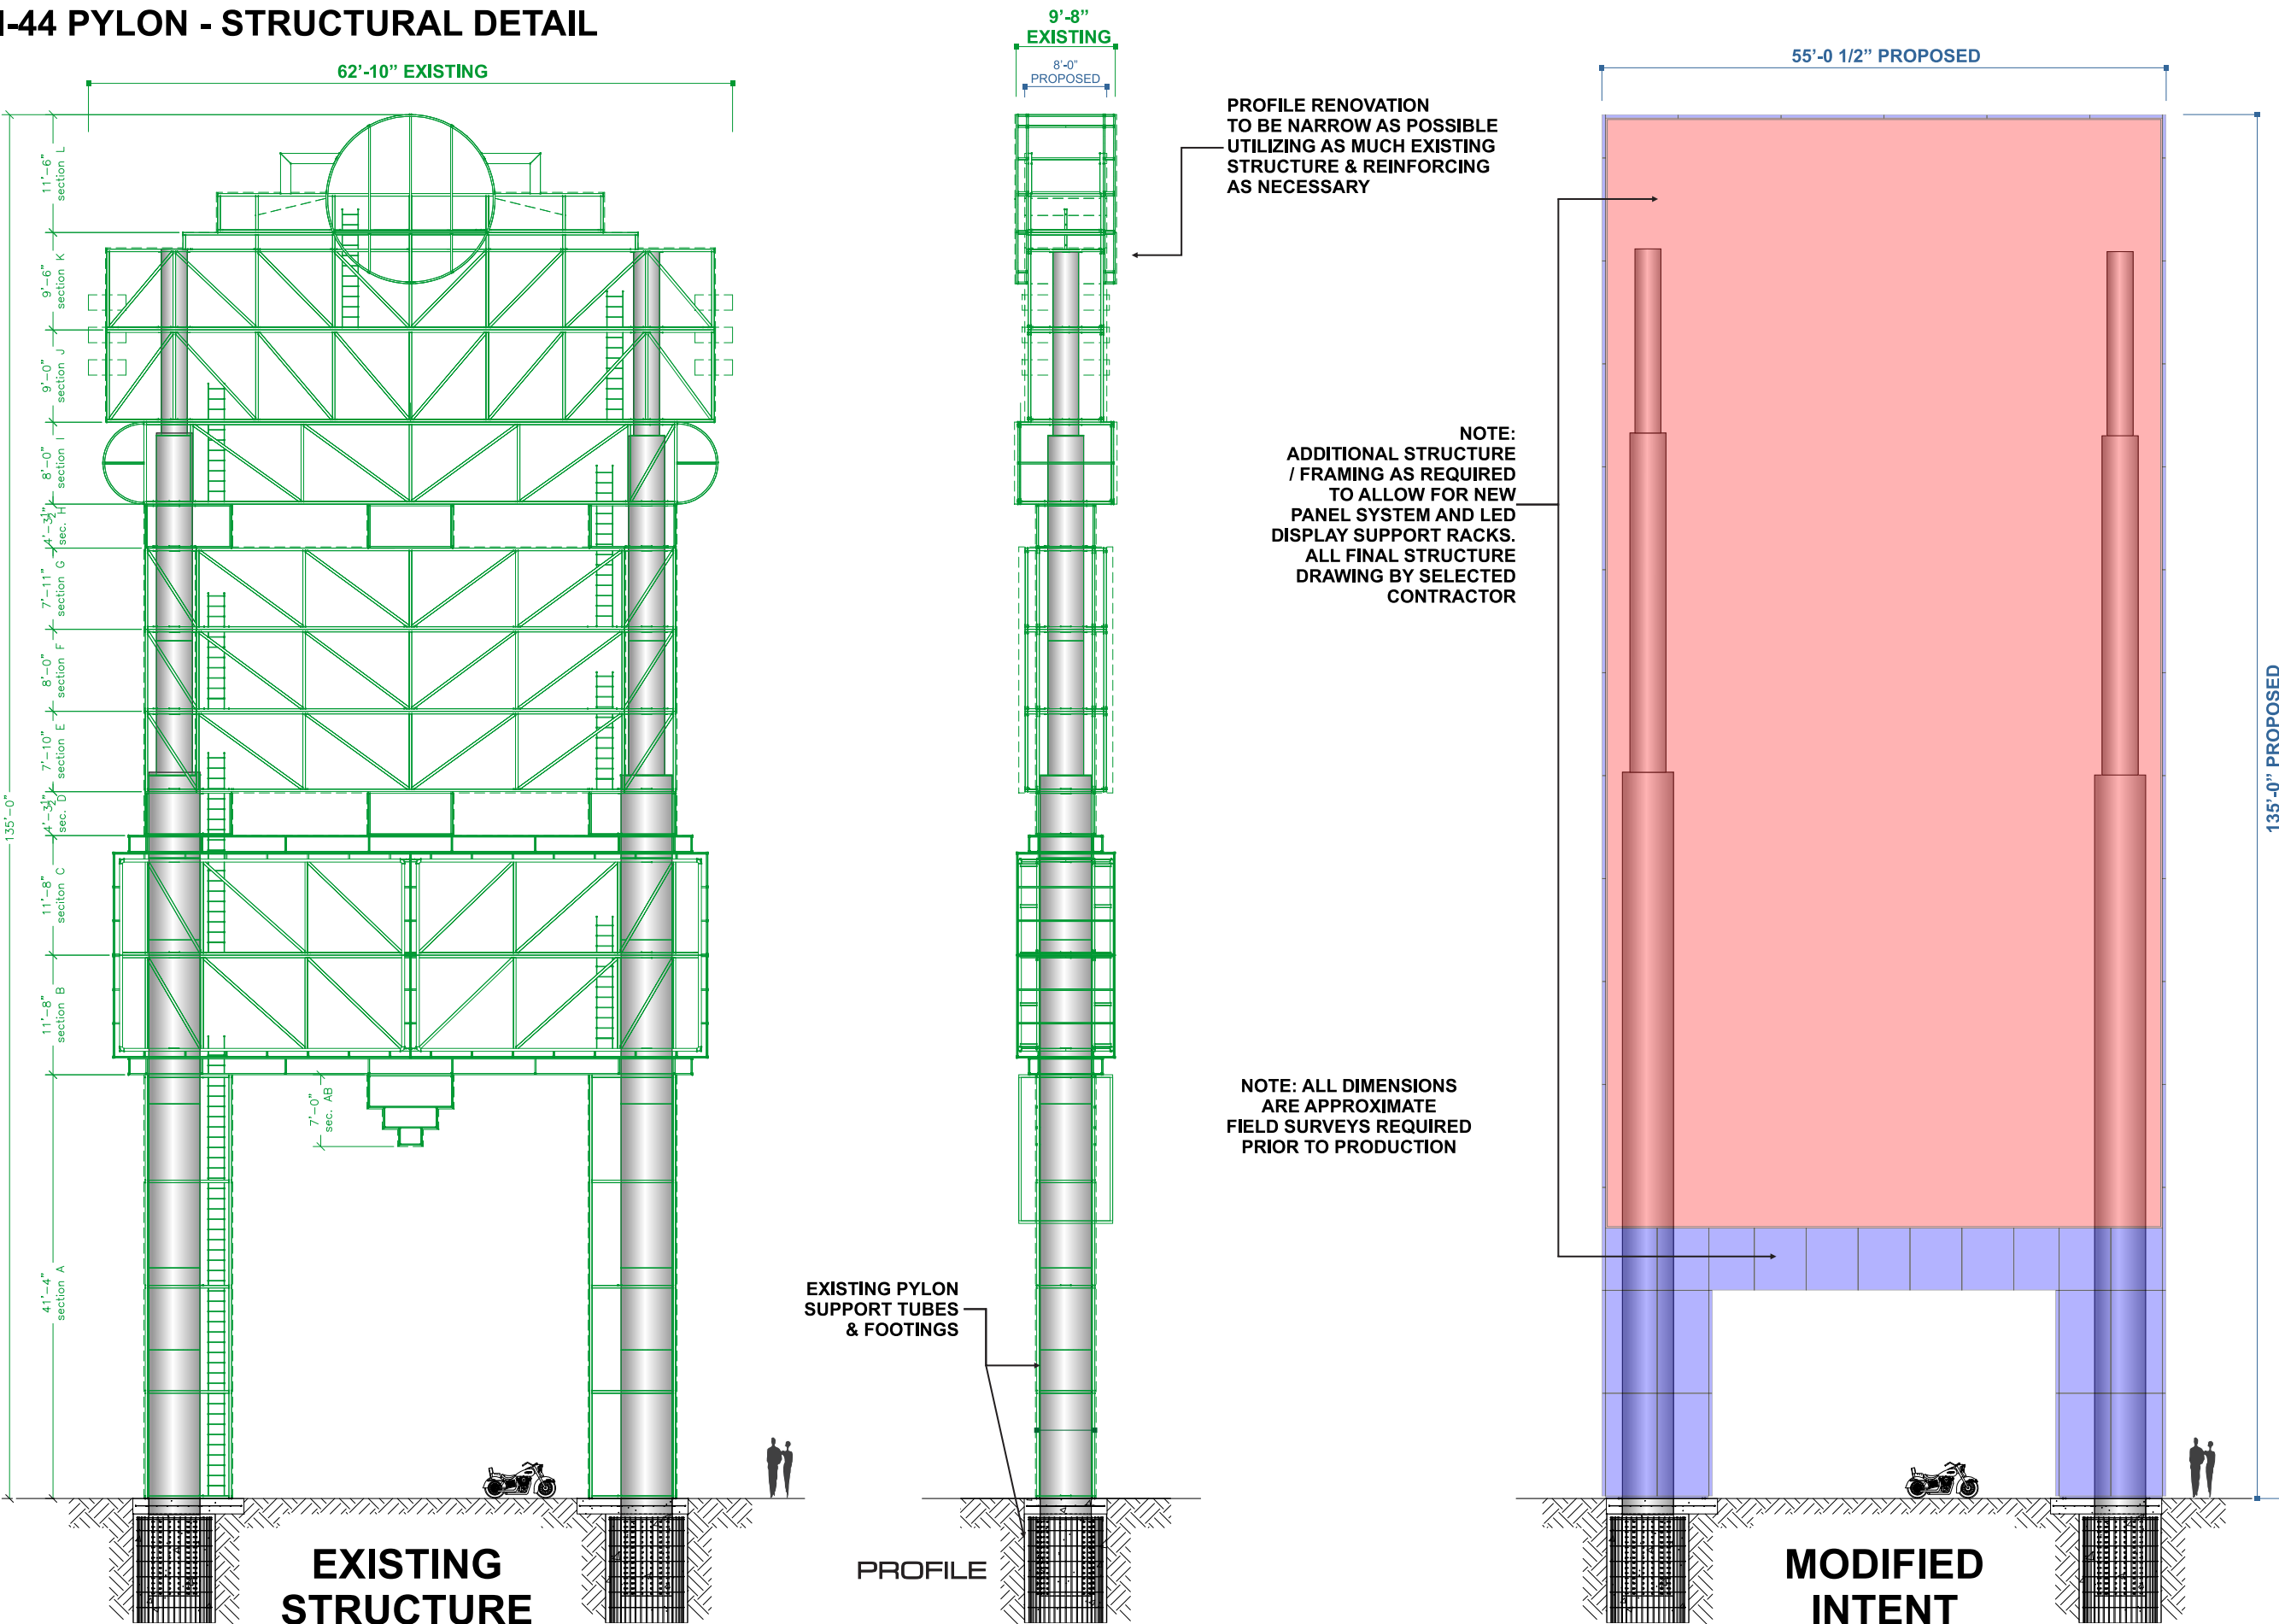

PY-1 D/F STRUCTURE ELEVATIONS
SCALE: 1/16"=1'-0"

YESCO LLC
LAS VEGAS DIVISION
5119 SO. CAMERON ST.
LAS VEGAS, NV 89118
PHONE: (702) 876-8080
WWW.YESCO.COM
NO CONTRACTOR LICENSE #074208 #074209 #075739

HARD ROCK HOTEL & CASINO
TULSA
777 W. CHEROKEE STREET
CATOOSA, OK 74015

Client Name & Address:
HARD ROCK HOTEL & CASINO
TULSA
777 W. CHEROKEE STREET
CATOOSA, OK 74015

Opportunity Number:
25838

Project Name:
**REFURBISH
EXISTING
PYLON SIGNS**

Account Executive:
**SCOTT HILL &
RANDY ESLICK**

Designer:
**STEPHEN
SHORTELL**

Rev.	Date	Designer	
03/02/20	-	CM	
1	05/28/20	-	CM
2	03/18/21	-	SS
3	04/22/20	-	SS


STRUCTURE
DETAIL

Classification:
PY-1

Location:

Sheet:
1.1

PY-1, I-44 PYLON - ELECTRICAL PANELS / AIR FLOW

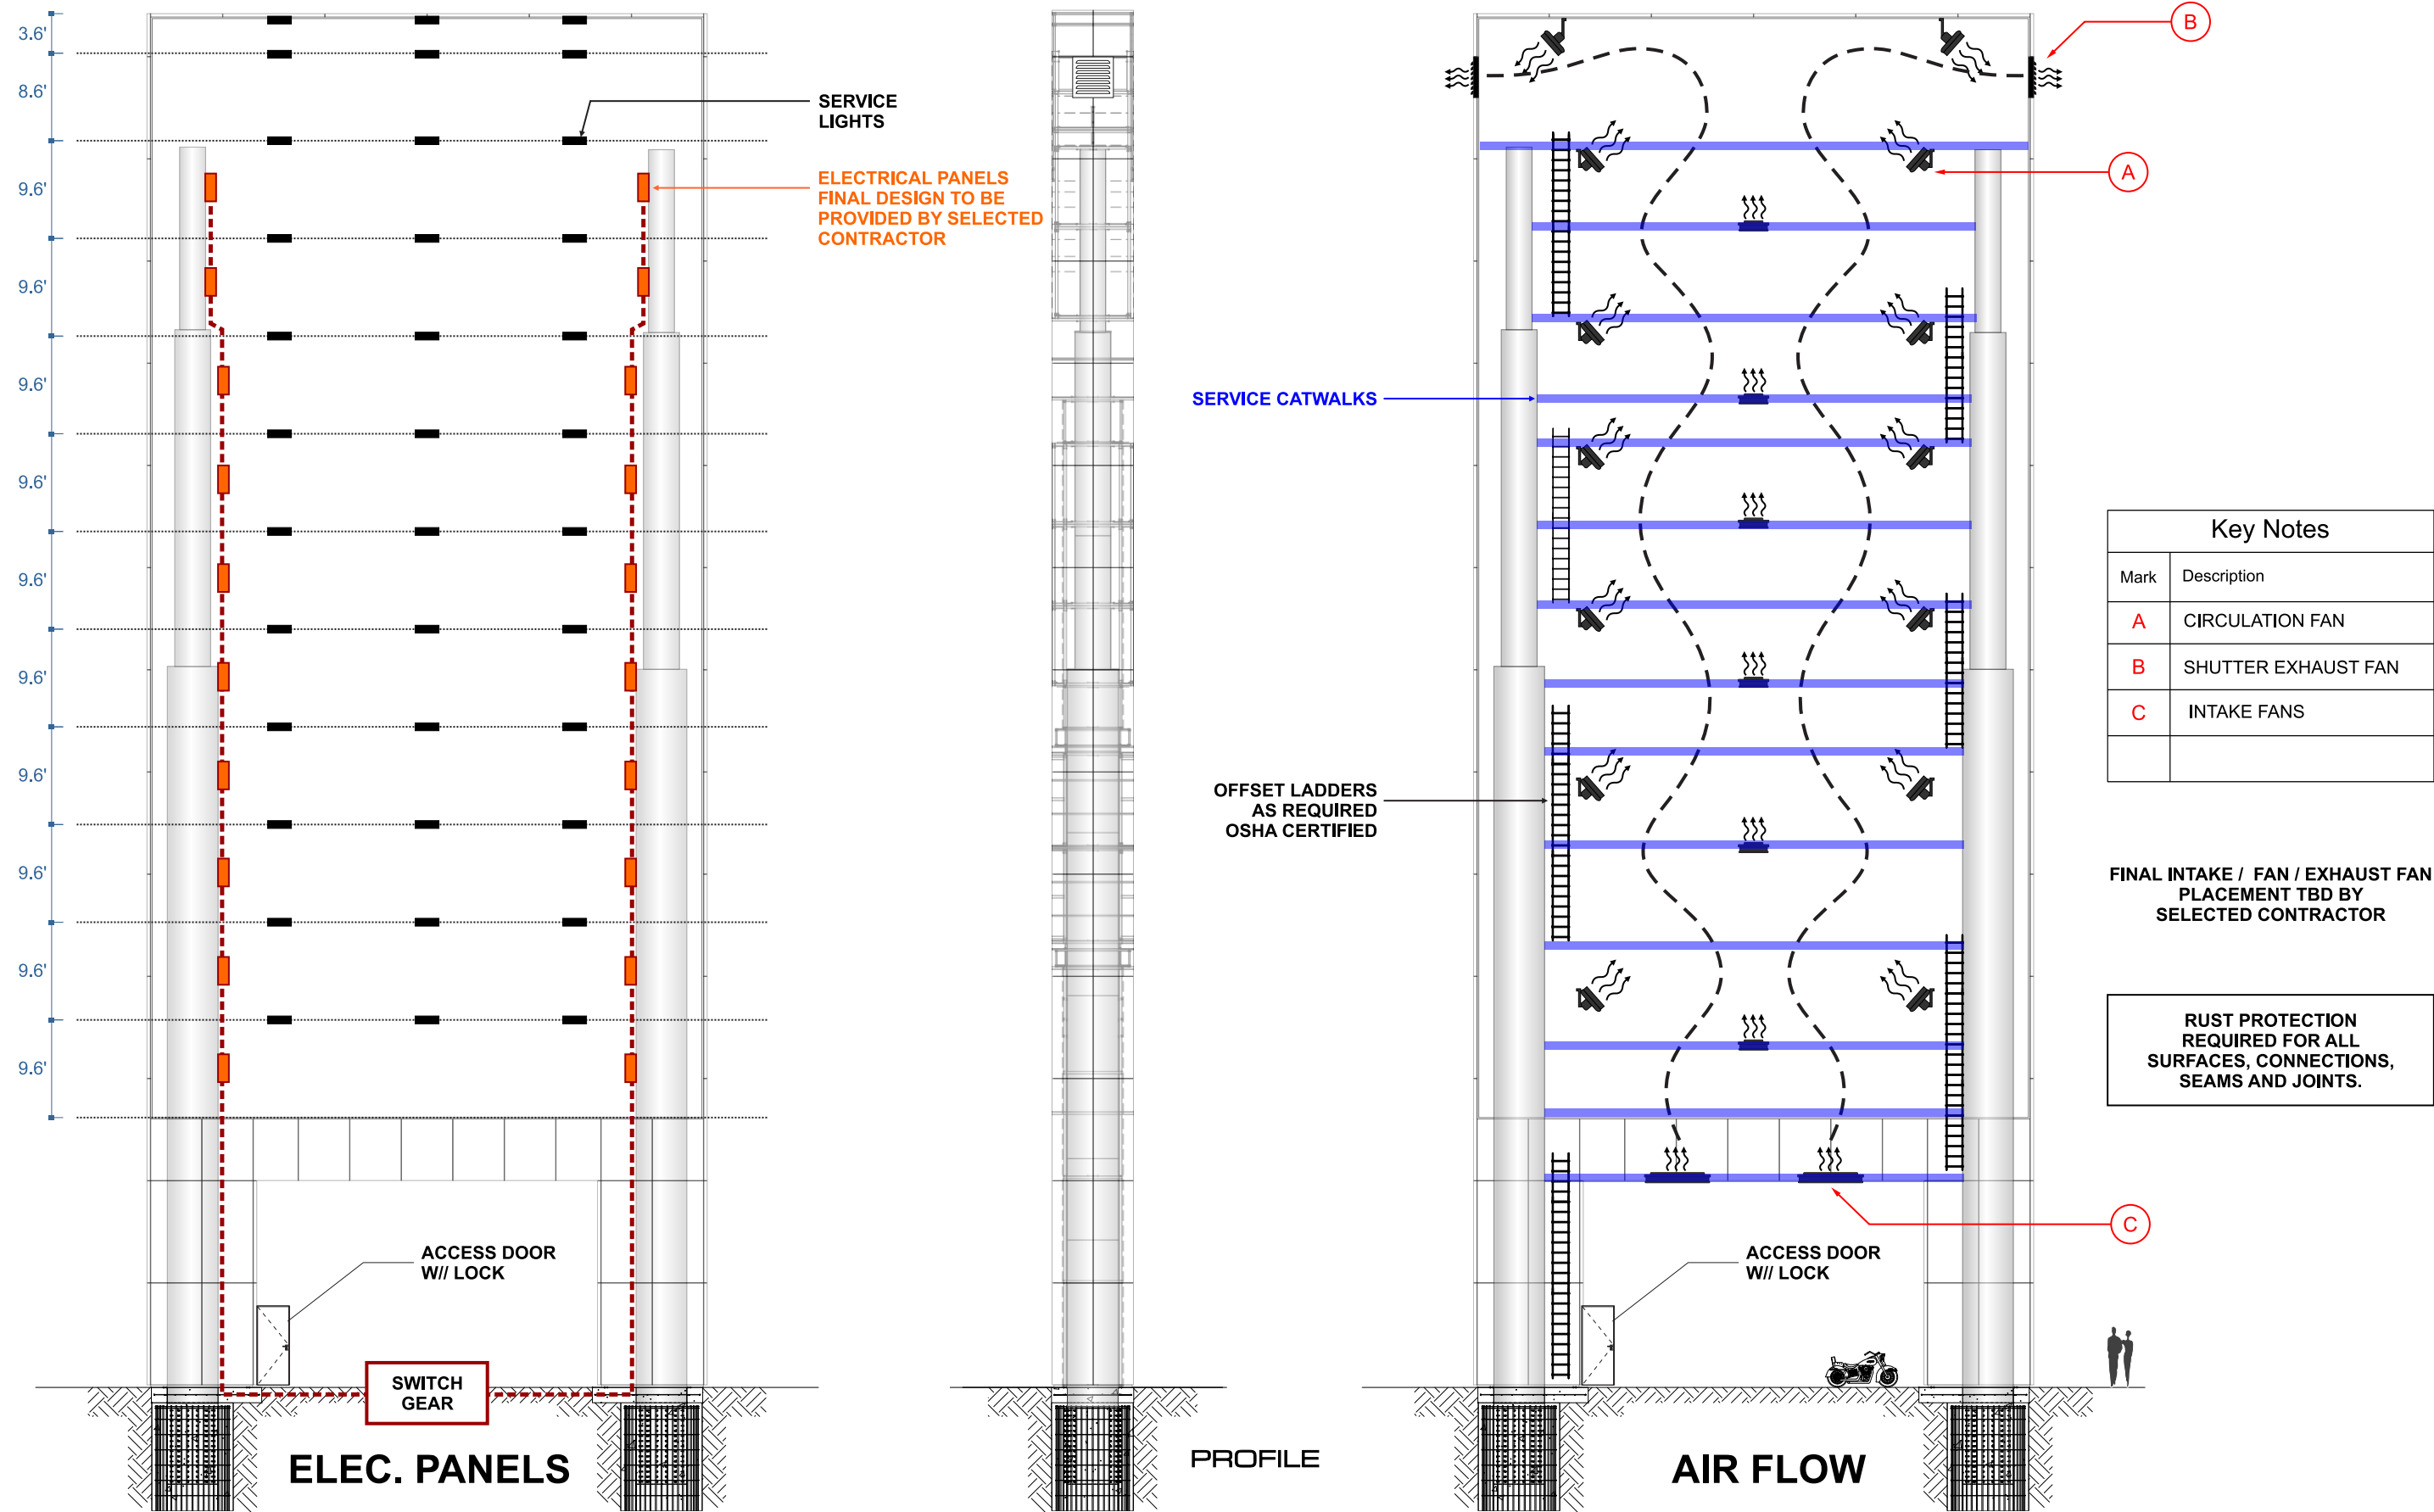

PY-1 D/F PYLON - ELEC. PANELS / AIRFLOW
SCALE: 1/16"=1'-0"

YESCO LLC
LAS VEGAS DIVISION
5119 SO. CAMERON ST.
LAS VEGAS, NV 89118
PHONE: (702) 876-8080
WWW.YESCO.COM
NY CONTRACTOR LICENSE: #074280 & #075739

Client Name & Address:
**HARD ROCK HOTEL & CASINO
TULSA
777 W. CHEROKEE STREET
CATOOSA, OK 74015**

Opportunity Number:
25838

Project Name:
**REFURBISH
EXISTING
PYLON SIGNS**

Account Executive:
**SCOTT HILL &
RANDY ESLICK**

Designer:
**STEPHEN
SHORTELL**

Rev. / Date / Designer

03/02/20 - CM

05/28/20 - CM

03/18/21 - SS

04/22/20 - SS


Description:
**ELECTRICAL
AND AIR FLOW**

Classification:
PY-1

Location:

Sheet:
1.2

PY-1, I-44 PYLON - OVERALL DETAIL

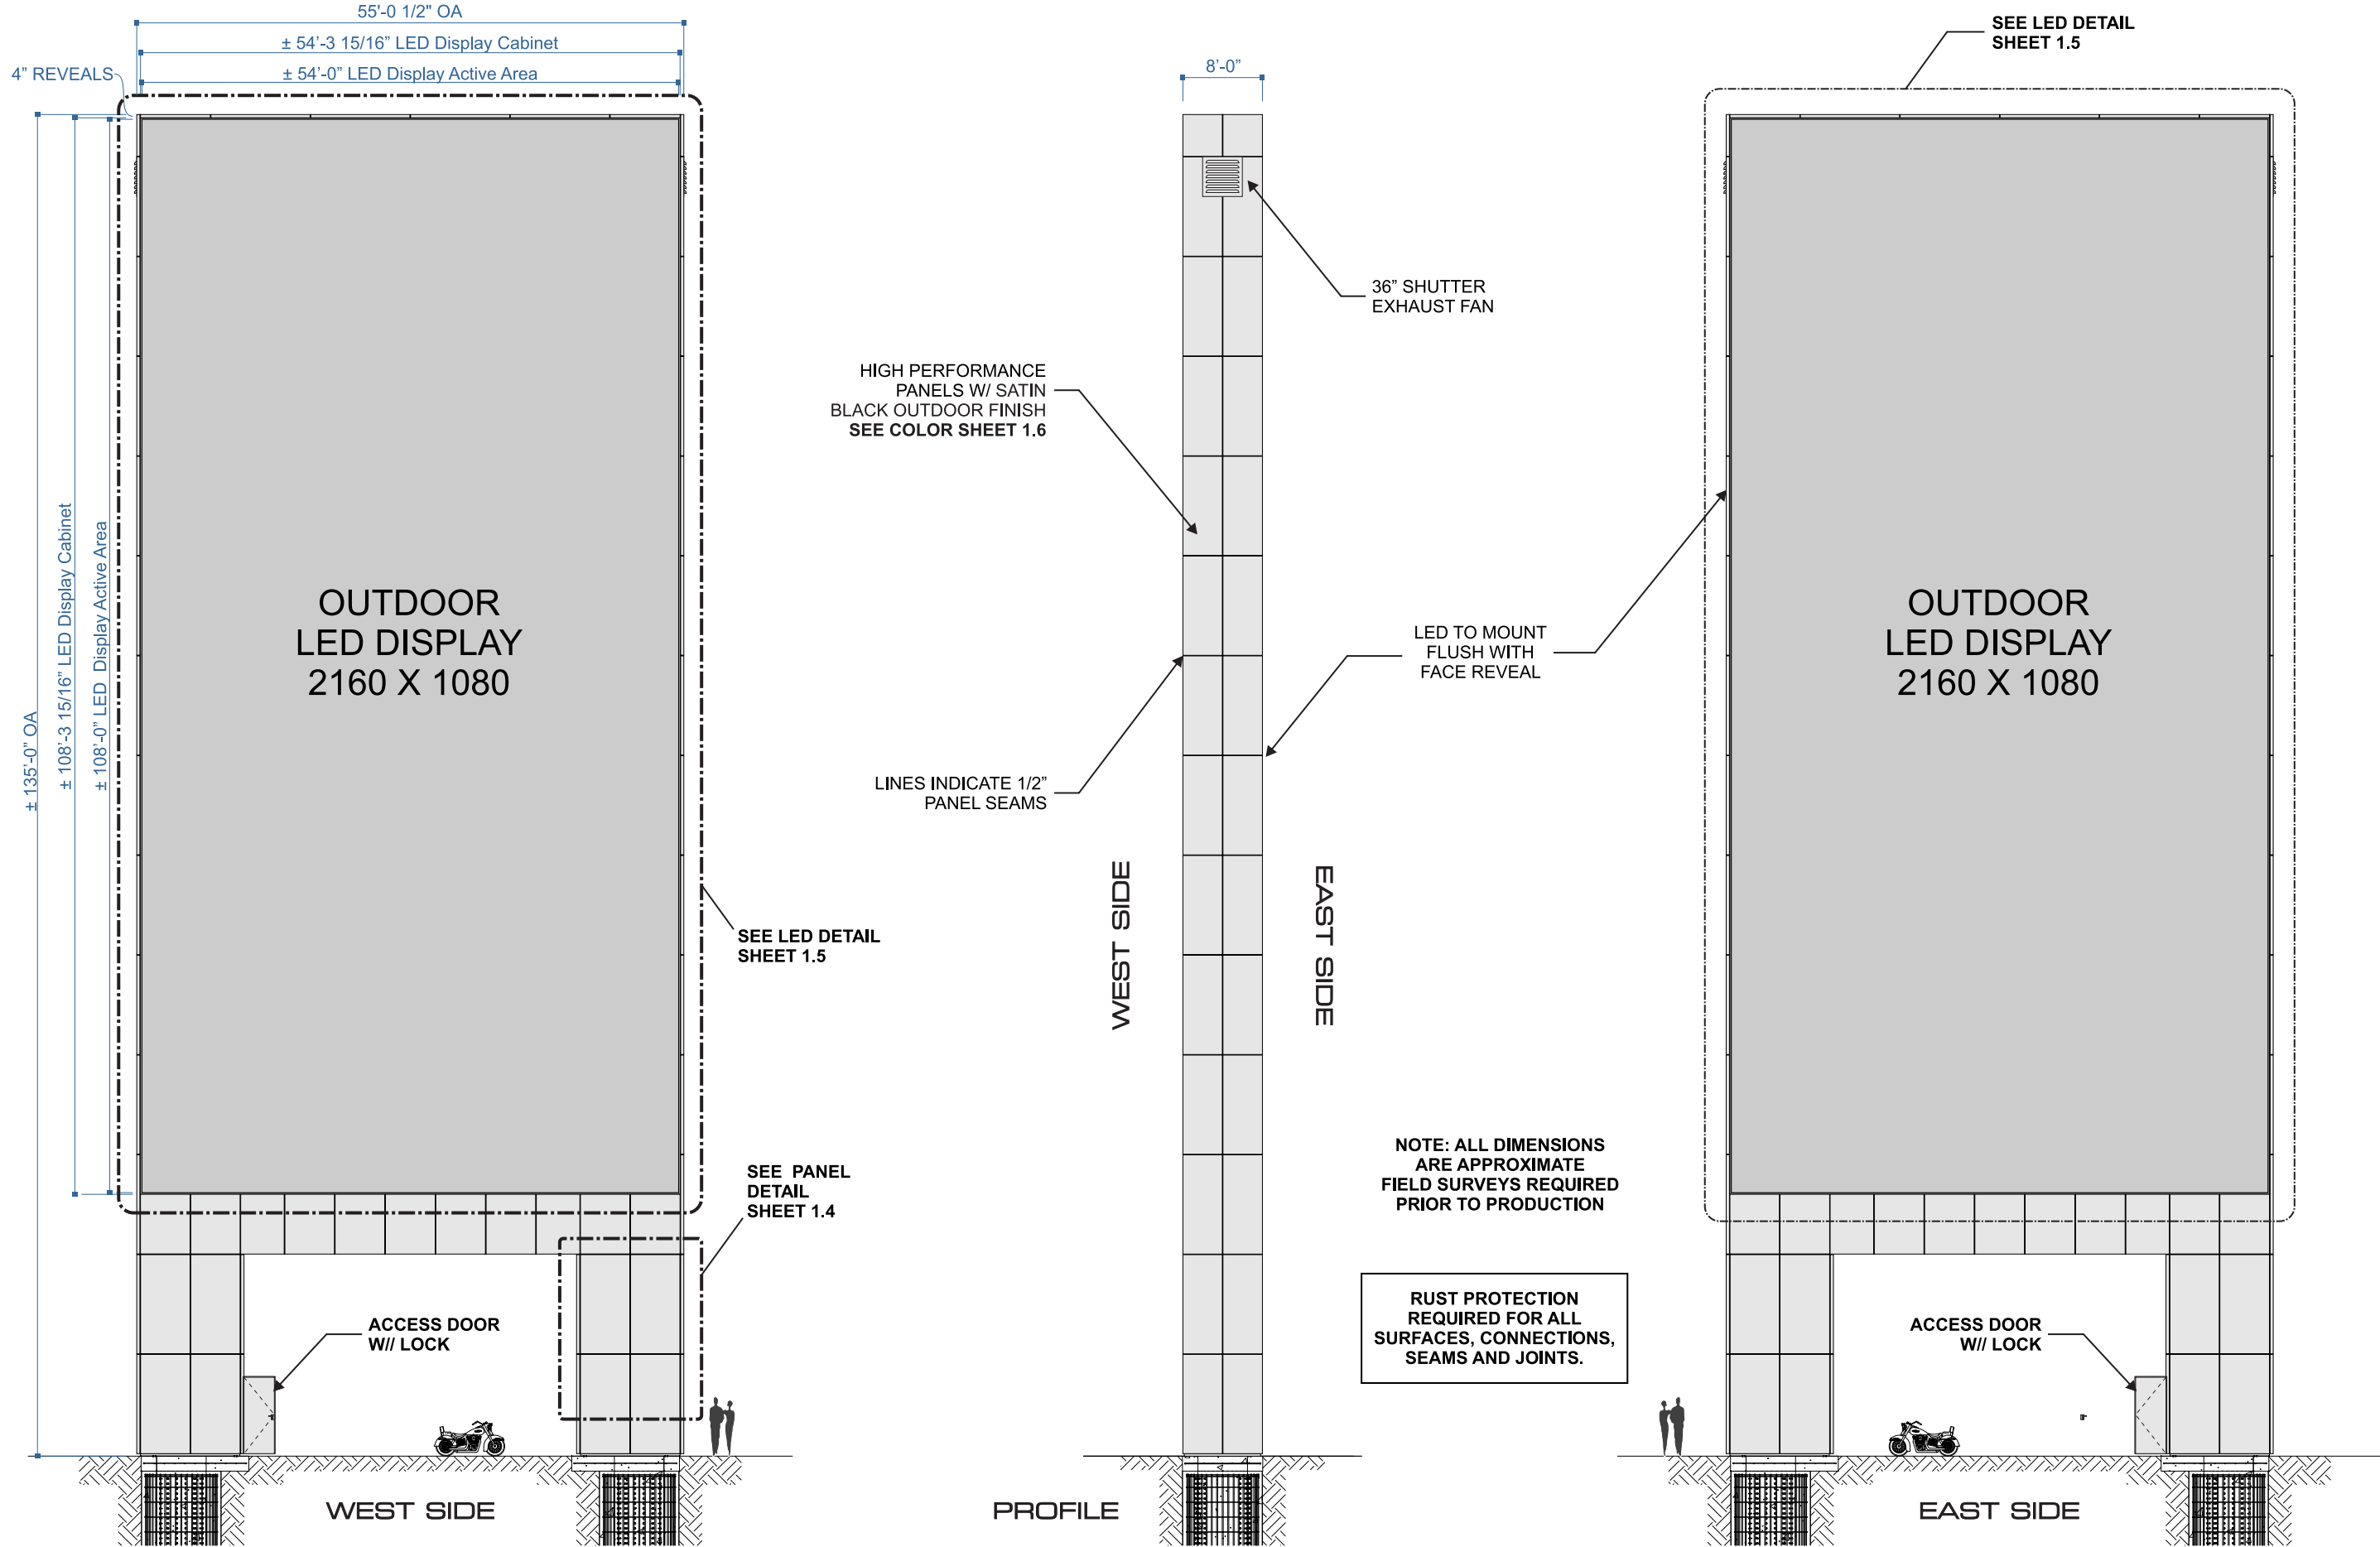

PY-1 D/F PYLON RENOVATION ELEVATIONS
SCALE: 1/16"=1'-0"

YESCO LLC
LAS VEGAS DIVISION
5119 SO. CAMERON ST.
LAS VEGAS, NV 89118
PHONE: (702) 876-8080
WWW.YESCO.COM
NY CONTRACTOR LICENSE: #074280 & #075739

YESCO

Hard Rock
HOTEL & CASINO
TULSA

Client Name & Address:
HARD ROCK HOTEL & CASINO
TULSA
777 W. CHEROKEE STREET
CATOOSA, OK 74015

Opportunity Number:
25838

Project Name:
REFURBISH
EXISTING
PYLON SIGNS

Account Executive:
SCOTT HILL &
RANDY ESLICK

Designer:
STEPHEN
SHORTELL

Rev.	Date	Designer
	03/02/20	CM
1	05/28/20	CM
2	03/18/21	SS
3	04/22/20	SS







Description:
OVERALL DETAIL

Classification:
PY-1

Location:

Sheet:
1.3

PY-1, I-44 PYLON - PANEL DETAIL

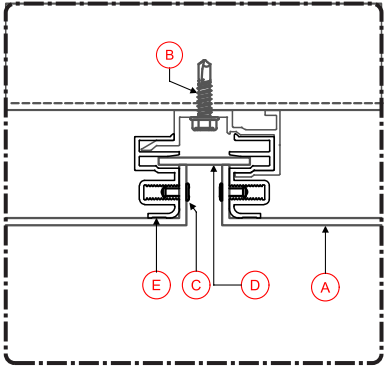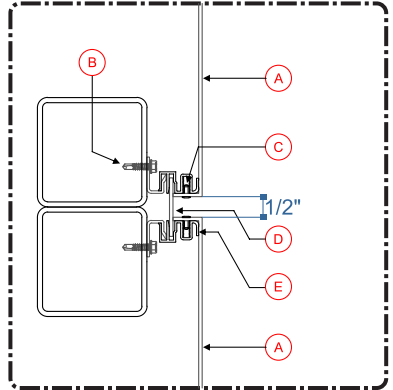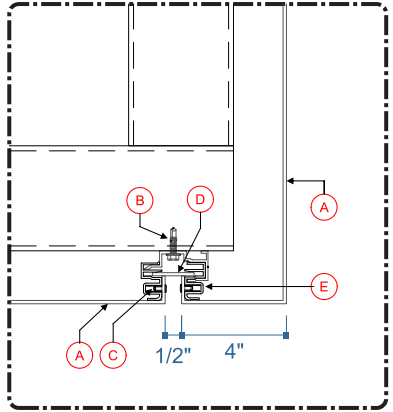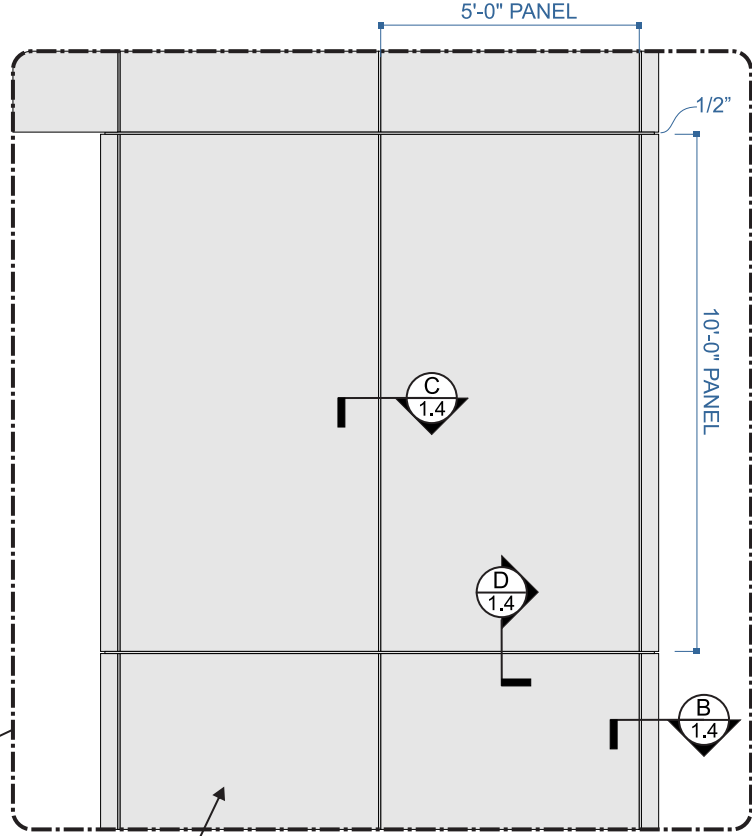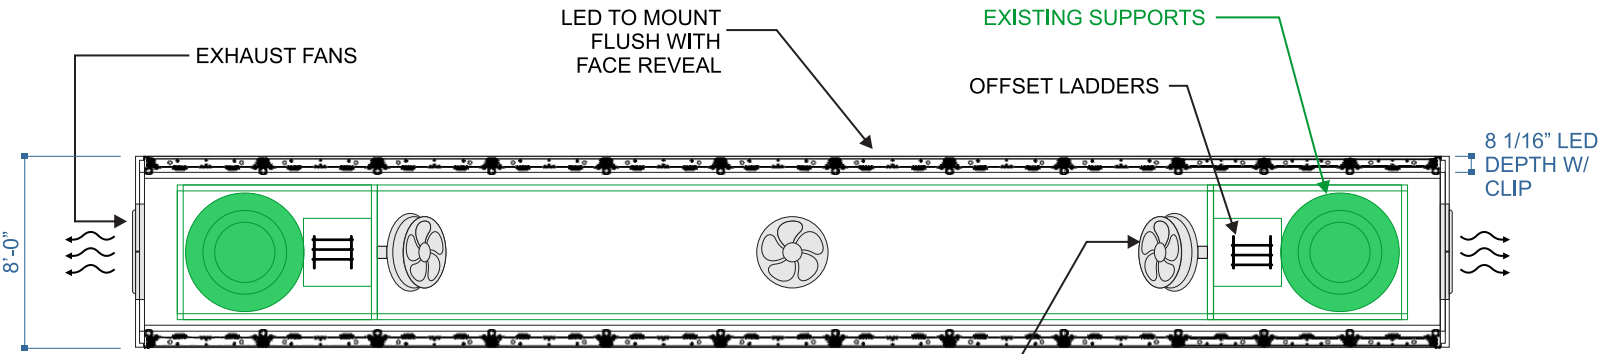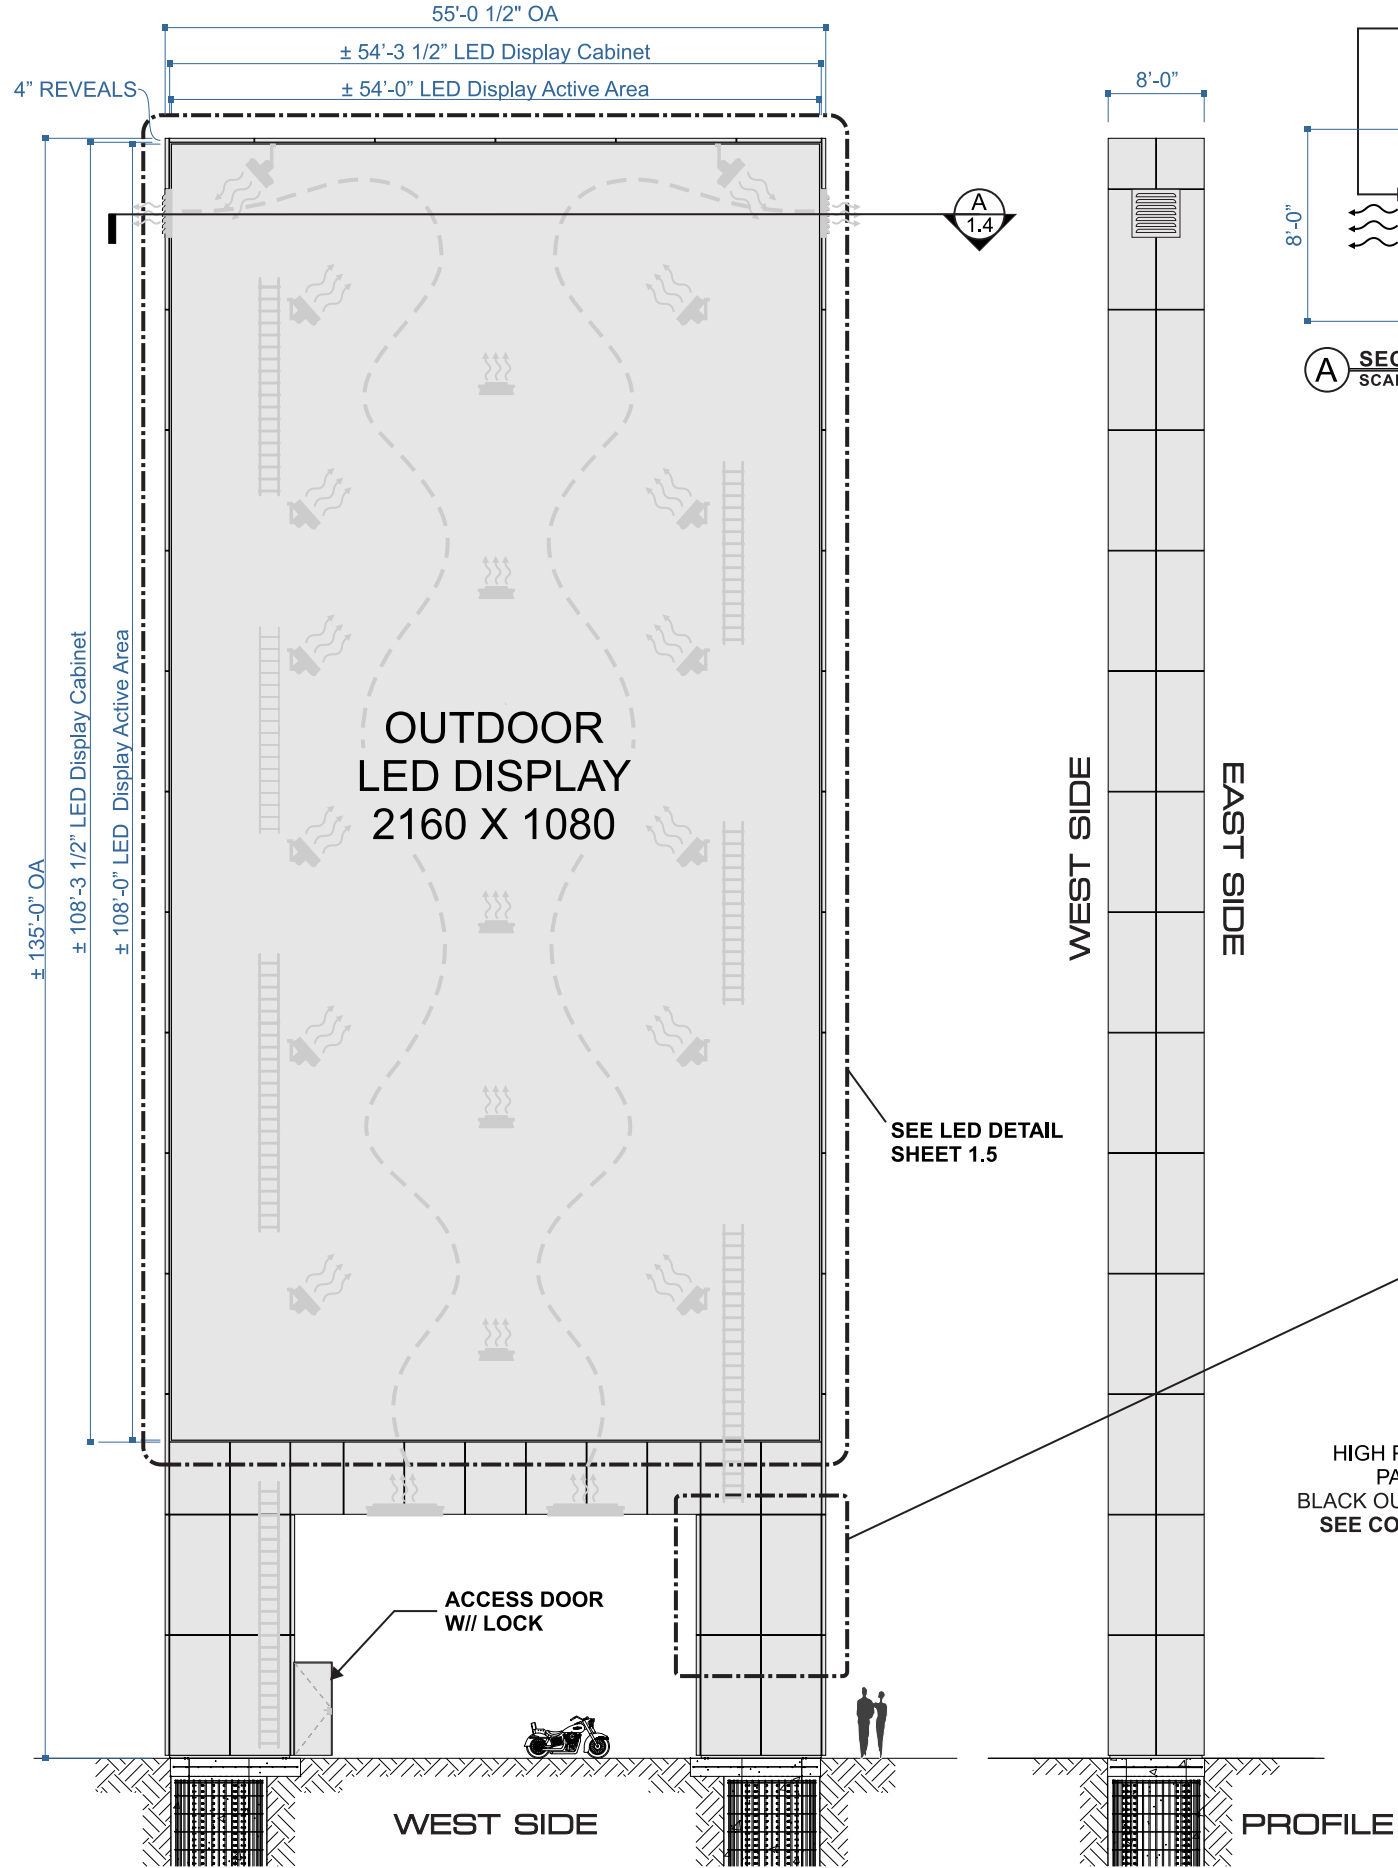

Key Notes	
Mark	Description
A	High Performance Panel (P1 Finish)
B	Pan Head Self Tapping Screw
C	Fusion Panel Extrusion
D	High Performance Strip (P1 Finish)
E	Fusion Extrusion Rivet
F	Stainless Steel Rivet

YESCO LLC
LAS VEGAS DIVISION
5119 SO. CAMERON ST.
LAS VEGAS, NV 89118
PHONE: (702) 876-8080
WWW.YESCO.COM
NY CONTRACTOR LICENSE: #074280 & #075739

HOTEL & CASINO
TULSA

Client Name & Address:
**HARD ROCK HOTEL & CASINO
TULSA
777 W. CHEROKEE STREET
CATOOSA, OK 74015**

Opportunity Number:
25838

Project Name:
**REFURBISH
EXISTING
PYLON SIGNS**

Account Executive:
**SCOTT HILL &
RANDY ESLICK**

Designer:
**STEPHEN
SHORTELL**

Rev. / Date / Designer

03/02/20 - CM
1 05/28/20 - CM
2 03/18/21 - SS
3 04/22/20 - SS


Description:
PANEL DETAIL

Classification:
PY-1


Location:

Sheet:
1.4


PY-1, I-44 PYLON - LED MODULE DETAIL

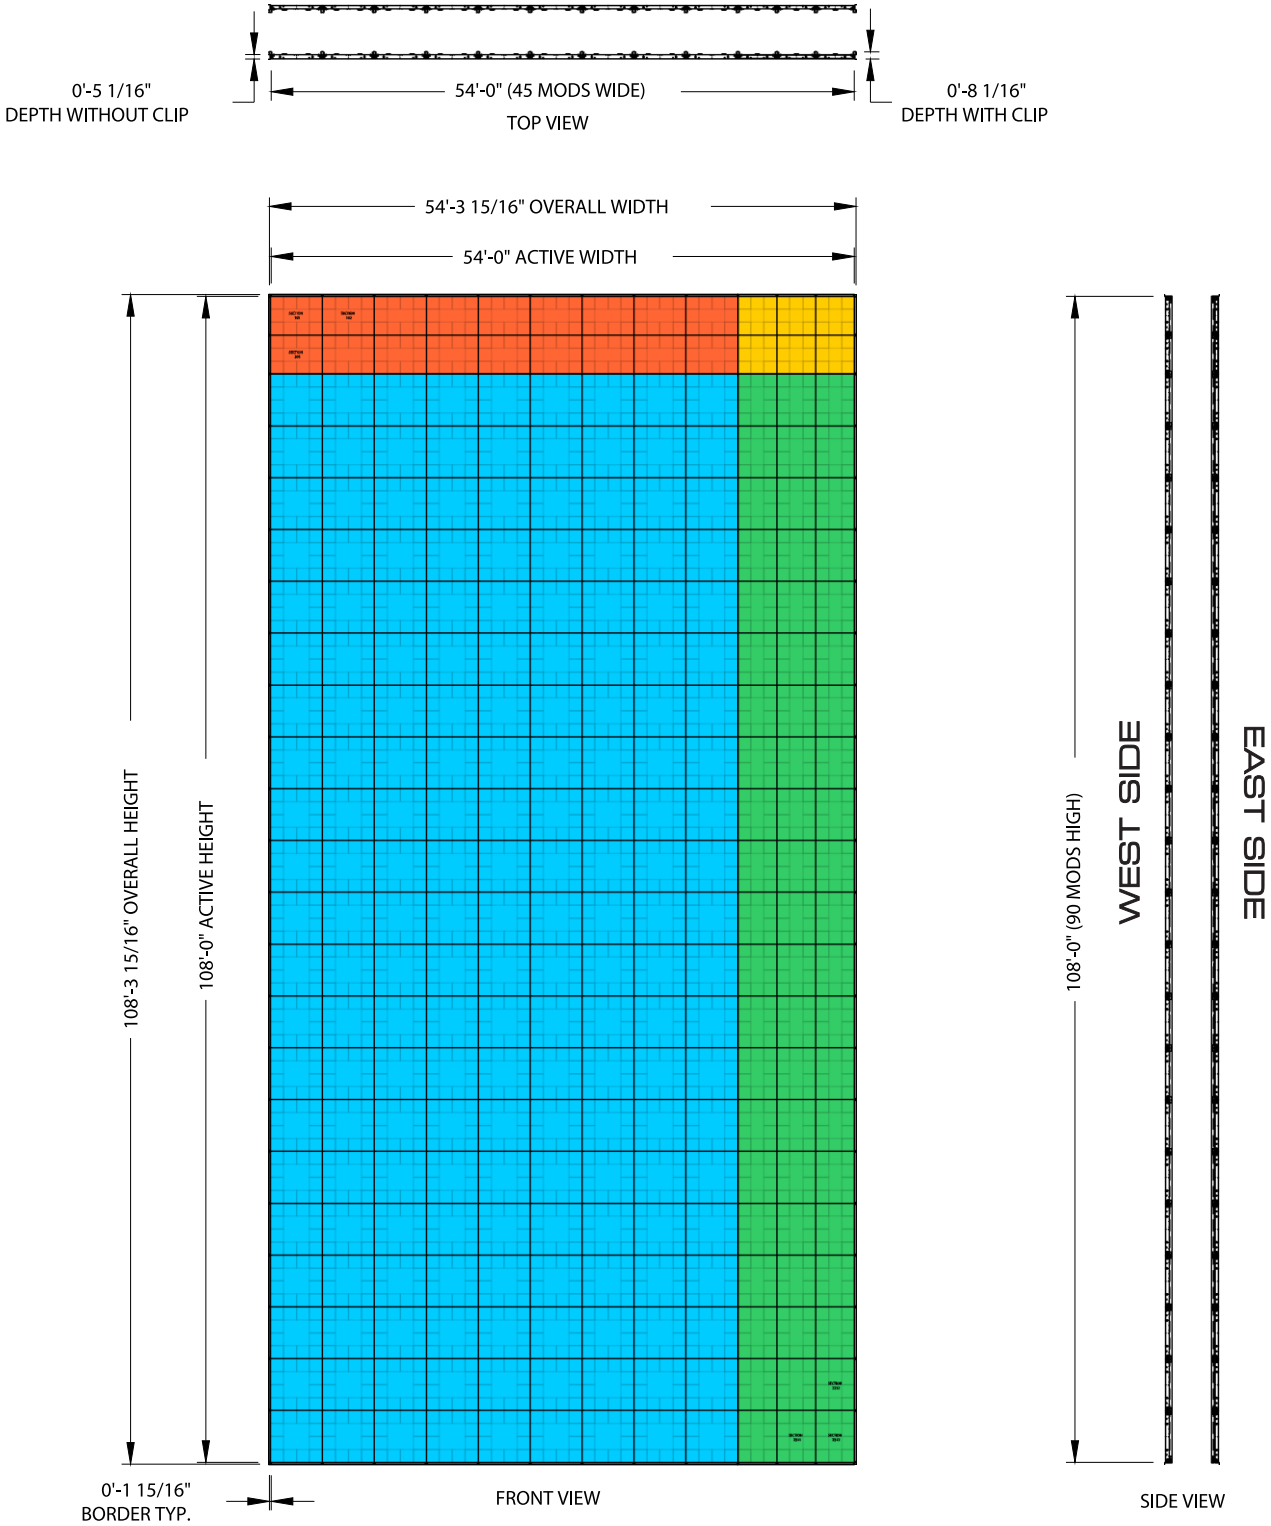

SECTION LAYOUT	# OF SECTIONS	WEIGHT OF SECTION (LB)
3X3 MODS	6	117
3X4 MODS	18	156
4X3 MODS	63	156
4X4 MODS	189	208
TOTAL	276	52650

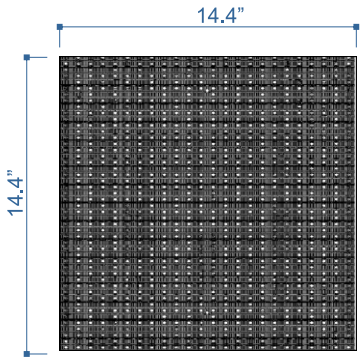


Typical Individual Module

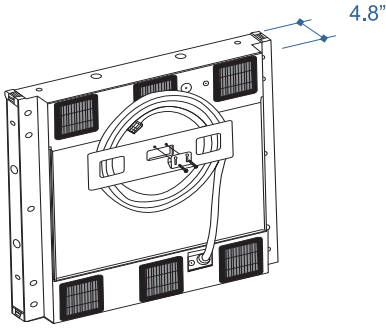

8 1/16" LED DEPTH W/ CLIP

Mounting clips @ 4"

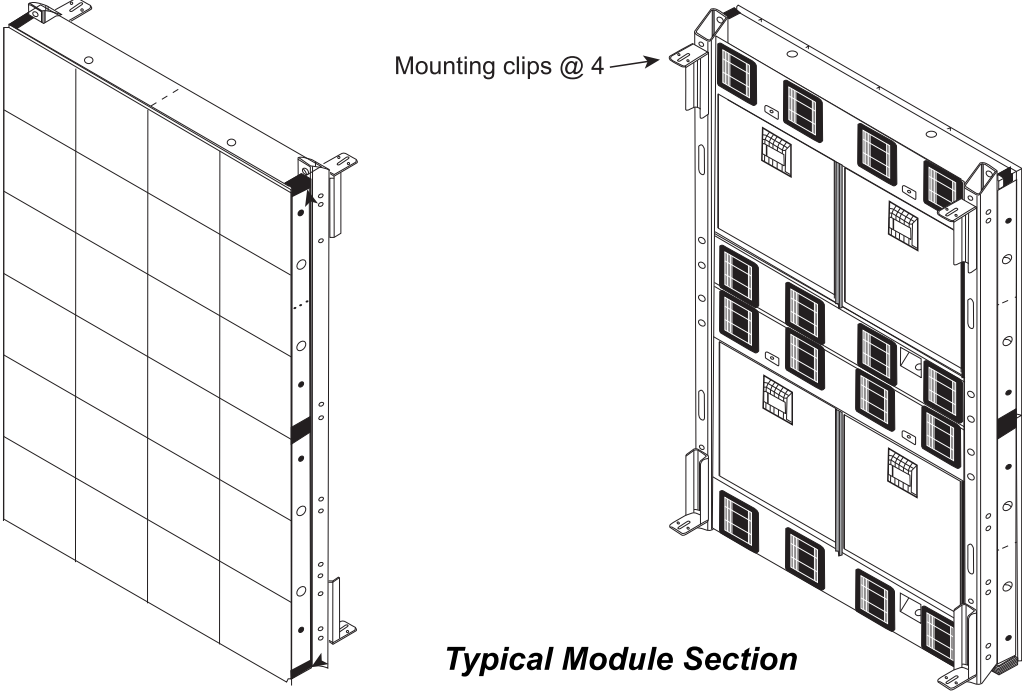

Typical Module Section

TWO (2) OUTDOOR 15 HD LED DISPLAYS	
MODEL	DVX-2102-15HD
COLOR	16 bit (281 Trillion Colors)
MATRIX	2160 X 1080 (ea)
VIEW ANGLE	+25/-40° Vertical 160° Horizontal
ACTIVE AREA	108.00' X 54.00'
CABINET DIM.	108.93' X 54.93'
MAX POWER	209952.00 Watts (ea)
MODULES (H x W)	90 Modules x 45 Modules (per side)
TOTAL MODULES	4050 Modules (per side)

YESCO LLC

LAS VEGAS DIVISION

5119 SO. CAMERON ST.

LAS VEGAS, NV 89118

PHONE: (702) 876-8080

WWW.YESCO.COM

NY CONTRACTOR LICENSE: #074280 & #075739

YESCO®

© YESCO LLC. This drawing was created in solid for use in manufacturing our product. The original design was created by YESCO LLC. All rights reserved. YESCO LLC is not responsible for any reproduction or use of this drawing without the written consent of YESCO LLC. All other rights reserved.

Hard Rock

HOTEL & CASINO

TULSA

Client Name & Address:

HARD ROCK HOTEL & CASINO

TULSA

777 W. CHEROKEE STREET

CATOOSA, OK 74015

Opportunity Number:

25838

Project Name:

REFURBISH

EXISTING

PYLON SIGNS

Account Executive:

SCOTT HILL &

RANDY ESLICK

Designer:

STEPHEN

SHORTELL

Rev. / Date / Designer

03/02/20 - CM

05/28/20 - CM

03/18/21 - SS

04/22/20 - SS

Description:

LED MODULE

DETAIL

Classification:


PY-1

Location:

Sheet:

1.5

PY-1, I-44 PYLON - COLOR SHEET

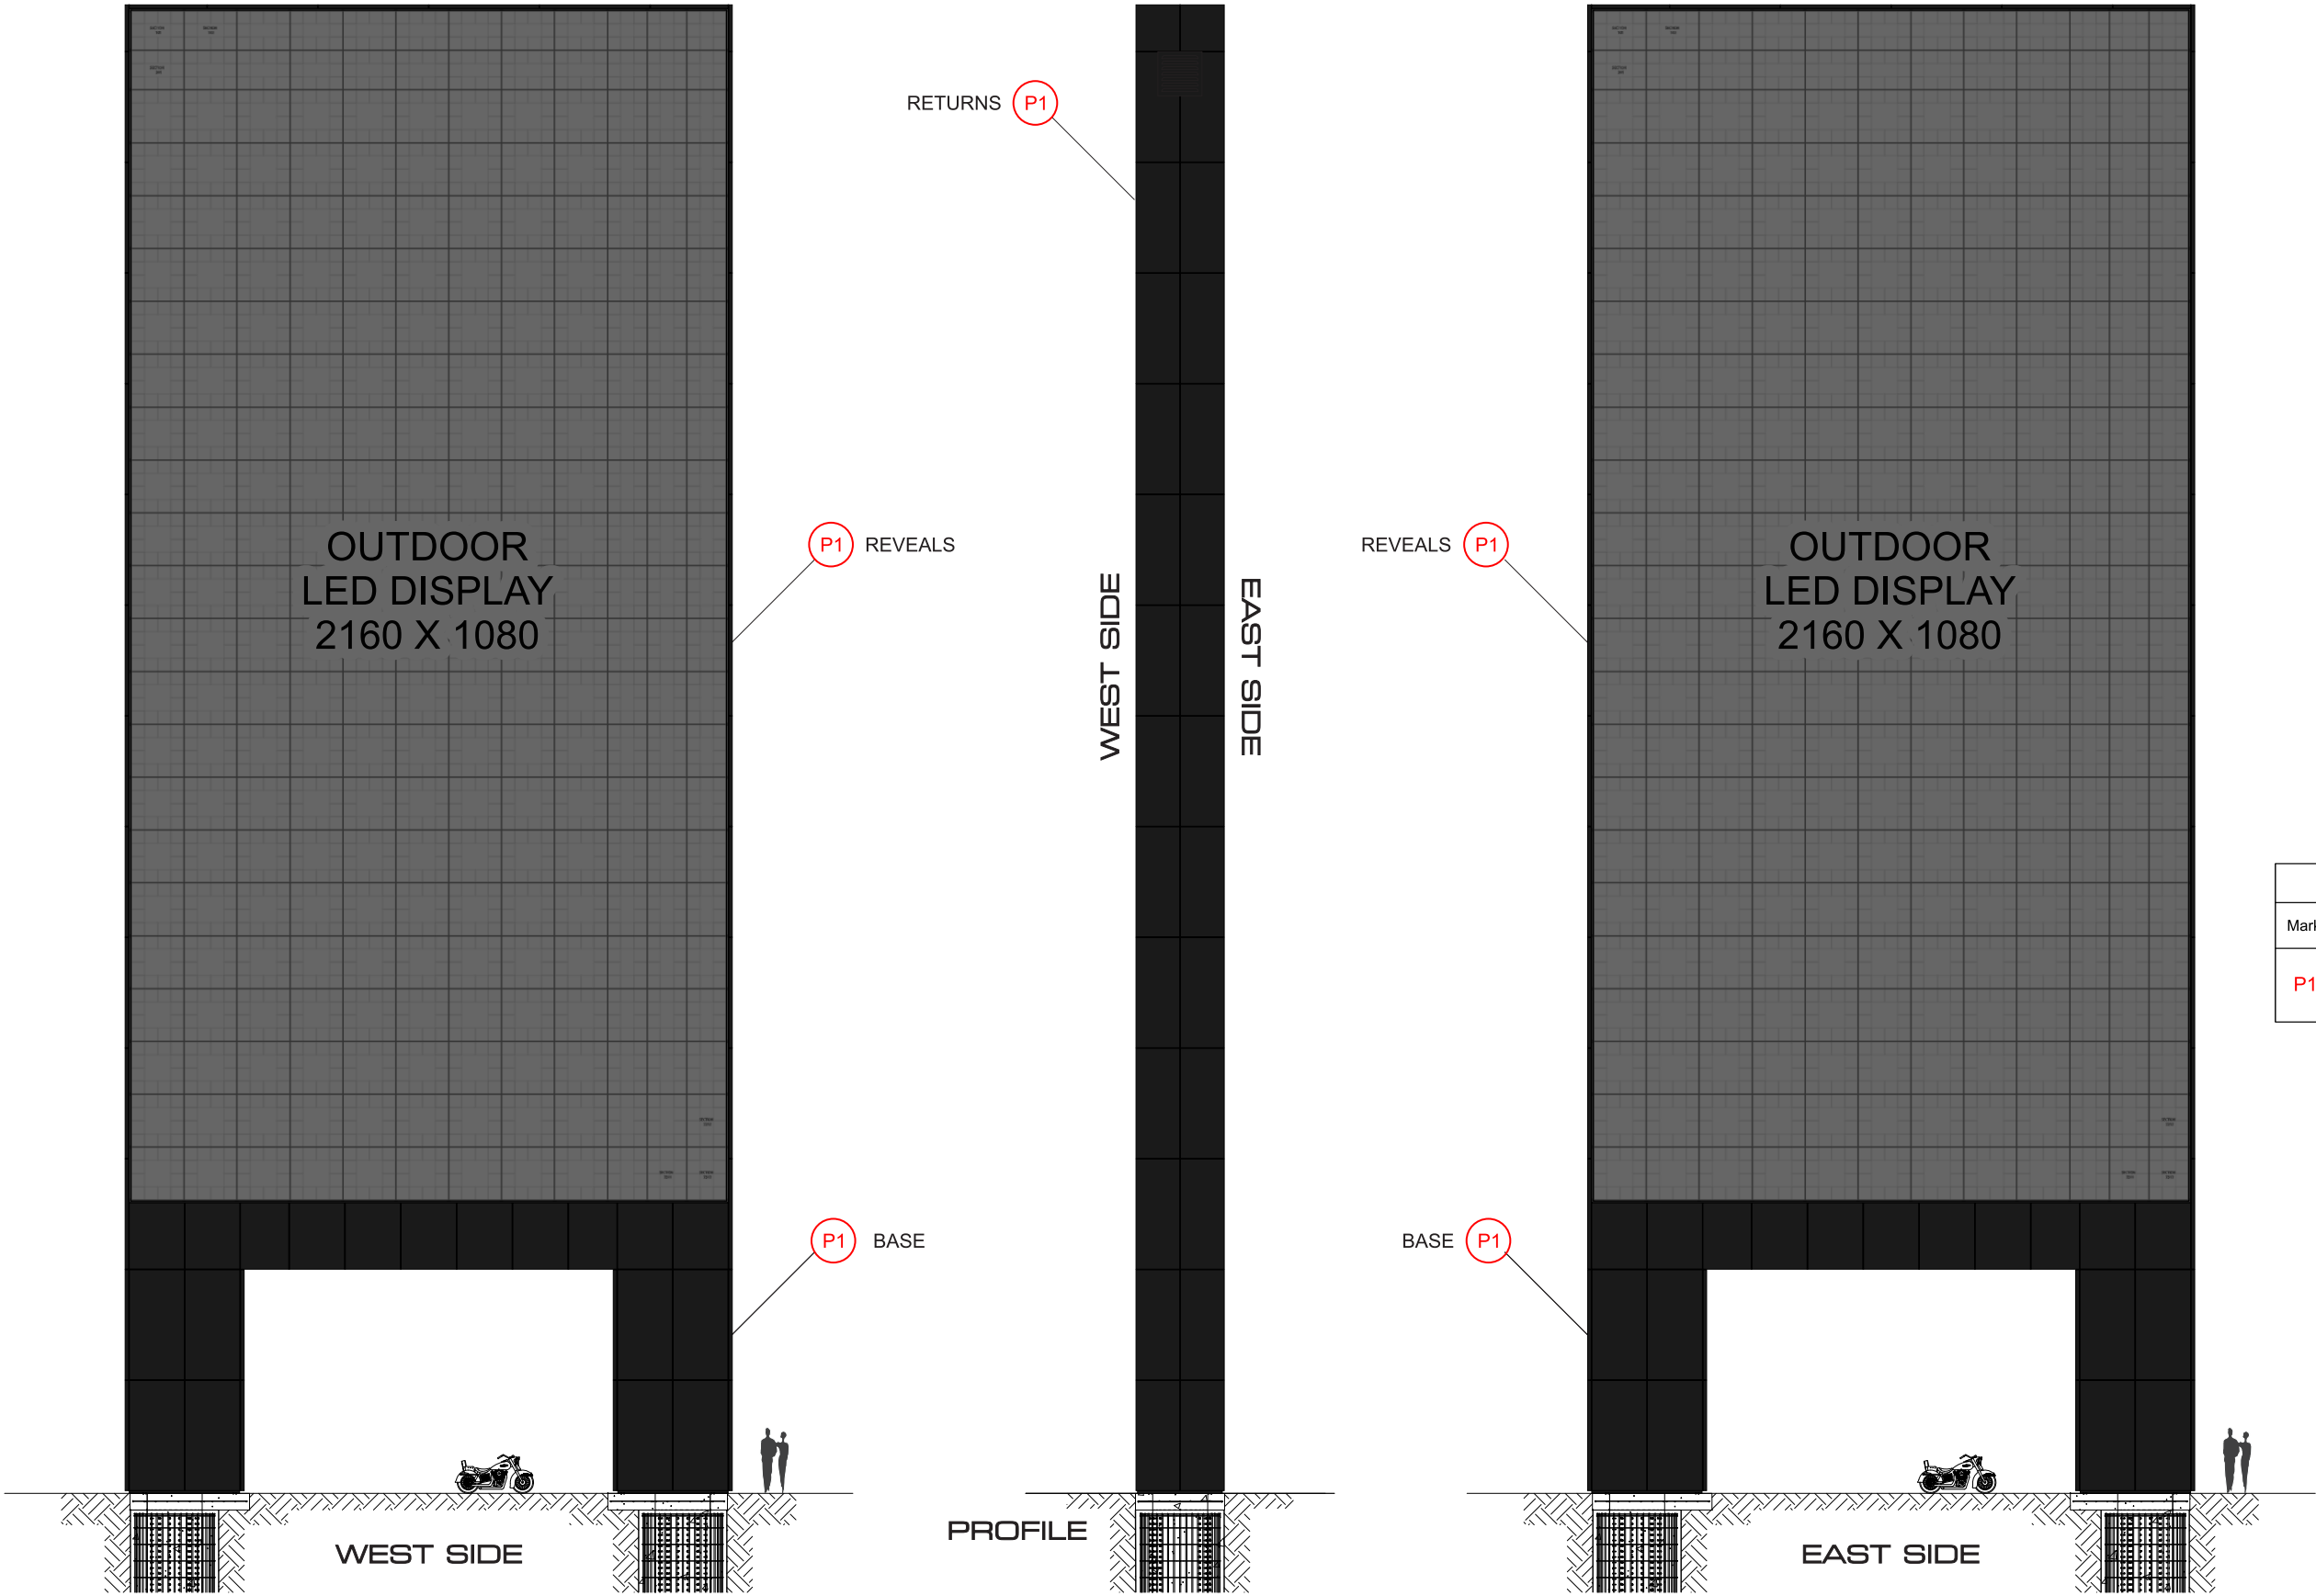

Color Schedule	
Mark	Description
P1	High performance satin black outdoor finish

PY-1 PYLON RENOVATION ELEVATIONS
SCALE: 1/16"=1'-0"

YESCO LLC
LAS VEGAS DIVISION
5119 SO. CAMERON ST.
LAS VEGAS, NV 89118
PHONE: (702) 876-8080
WWW.YESCO.COM
NY CONTRACTOR LICENSE #074280 & #075739

Client Name & Address:
HARD ROCK HOTEL & CASINO
TULSA
777 W. CHEROKEE STREET
CATOOSA, OK 74015

Opportunity Number:
25838

Project Name:
REFURBISH
EXISTING
PYLON SIGNS

Account Executive:
SCOTT HILL &
RANDY ESLICK

Designer:
STEPHEN
SHORTELL

Rev. / Date / Designer
03/02/20 - CM
1 05/28/20 - CM
2 03/18/21 - SS
3 04/22/20 - SS


Description:
COLOR
SHEET

Classification:
PY-1

Location:

Sheet:
1.6

PY-1, I-44 PYLON - CONCEPT RENDERS

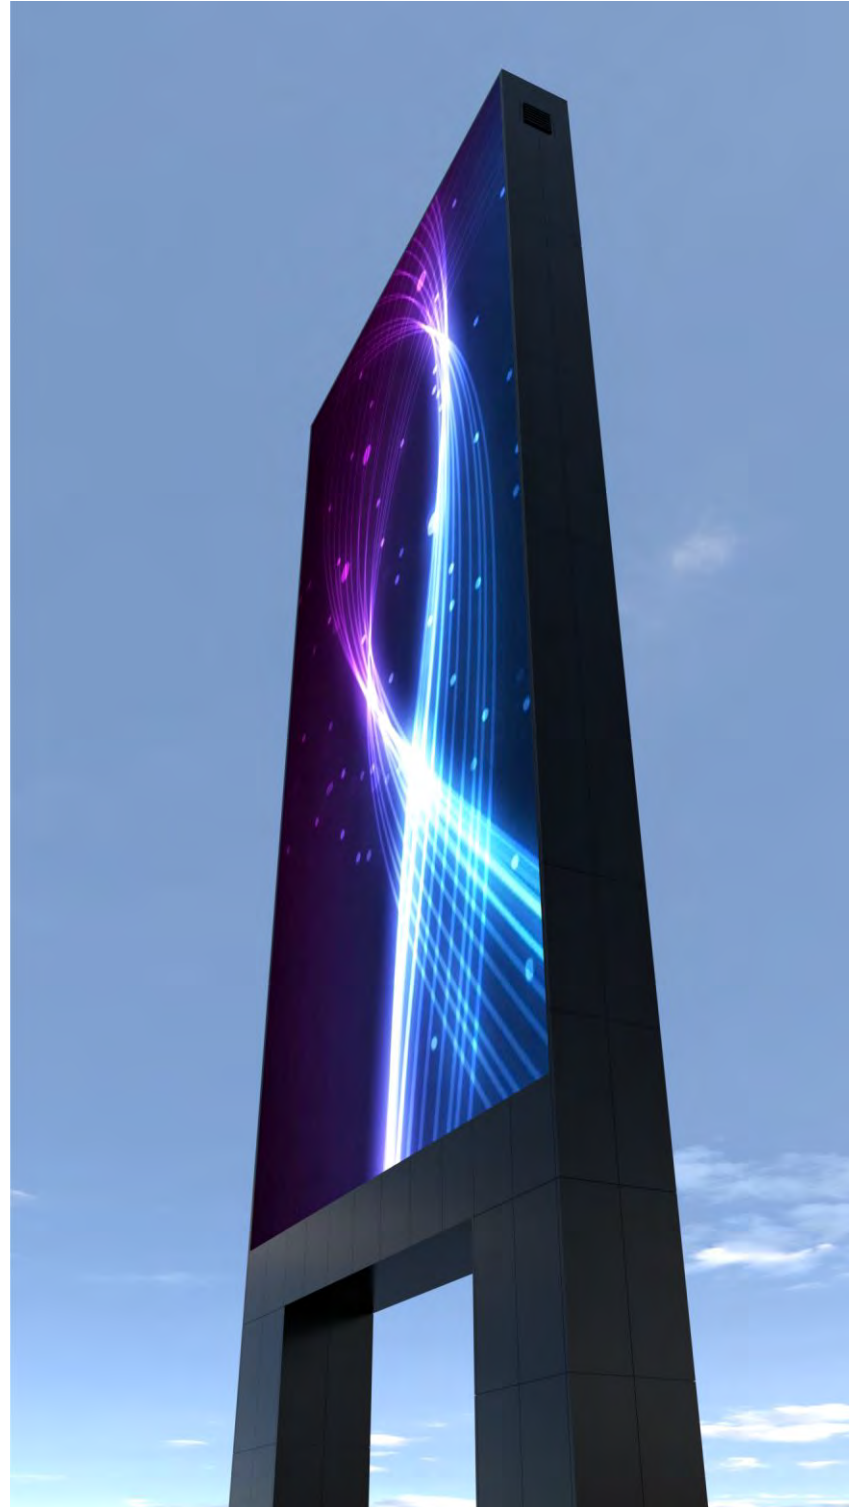

YESCO LLC
LAS VEGAS DIVISION
5119 SO. CAMERON ST.
LAS VEGAS, NV 89118
PHONE: (702) 876-8080
WWW.YESCO.COM
NV CONTRACTOR LICENSE: #0074289, #0074290 & #0075739



YESCO LLC. This drawing was created as part of our proposal. The address herein are the property of YESCO LLC. Permission to copy or revise this drawing can only be obtained through a written agreement with YESCO LLC. See your account representative or contact your nearest YESCO LLC office.



Client Name & Address:
HARD ROCK HOTEL & CASINO
TULSA
777 W. CHEROKEE STREET
CATOOSA, OK 74015

Opportunity Number:
25838

Project Name:
**REFURBISH
EXISTING
PYLON SIGNS**

Account Executive:
**SCOTT HILL &
RANDY ESLICK**

Designer:
**STEPHEN
SHORTELL**

Rev. / Date / Designer
03/02/20 - CM
1 05/28/20 - CM
2 03/18/21 - SS
3 04/22/20 - SS

Description:

**CONCEPT
RENDERS**

classification:

PY-1

Location:

Sheet:

1.7

PY-2, 193rd East PYLON - EXISTING REMOVE & RECYCLE



REMOVE & RECYCLE:
ALL EXISTING CABINETS, CLADDING
AND ATTACHMENTS

REMOVE & RECYCLE:
EXISTING GUITAR CABINETS,
LIGHTING AND ATTACHMENTS.

REMOVE & RECYCLE:
EXISTING LED DISPLAYS
CABINETS AND ATTACHMENTS.

REMOVE & RECYCLE:
ALL EXISTING CABINETS, CLADDING
AND ATTACHMENTS

NOTE:
ALL MATERIAL / EQUIPMENT STAGING,
SITE PREPARATION AND CLEAN-UP TO BE
INCLUDED IN SCOPE OF SELECTED CONTRACTOR (S)

PY-2 S/F EXISTING PYLON PHOTO

YESCO LLC
LAS VEGAS DIVISION
5119 SO. CAMERON ST.
LAS VEGAS, NV 89118
PHONE: (702) 876-8080
WWW.YESCO.COM
NY CONTRACTOR LICENSE: #074280 & #075739





Client Name & Address:
**HARD ROCK HOTEL & CASINO
TULSA
777 W. CHEROKEE STREET
CATOOSA, OK 74015**

Opportunity Number:
25838

Project Name:
**REFURBISH
EXISTING
PYLON SIGNS**

Account Executive:
**SCOTT HILL &
RANDY ESLICK**

Designer:
**STEPHEN
SHORTELL**

Rev.	Date	Designer
	03/02/20	CM
1	05/28/20	CM
2	03/18/21	SS
3	04/22/20	SS


Description:
**REMOVE &
RECYCLE**

Classification:
PY-2

Location:

Sheet:
2.0

PY-2, 193rd PYLON - STRUCTURAL DETAIL

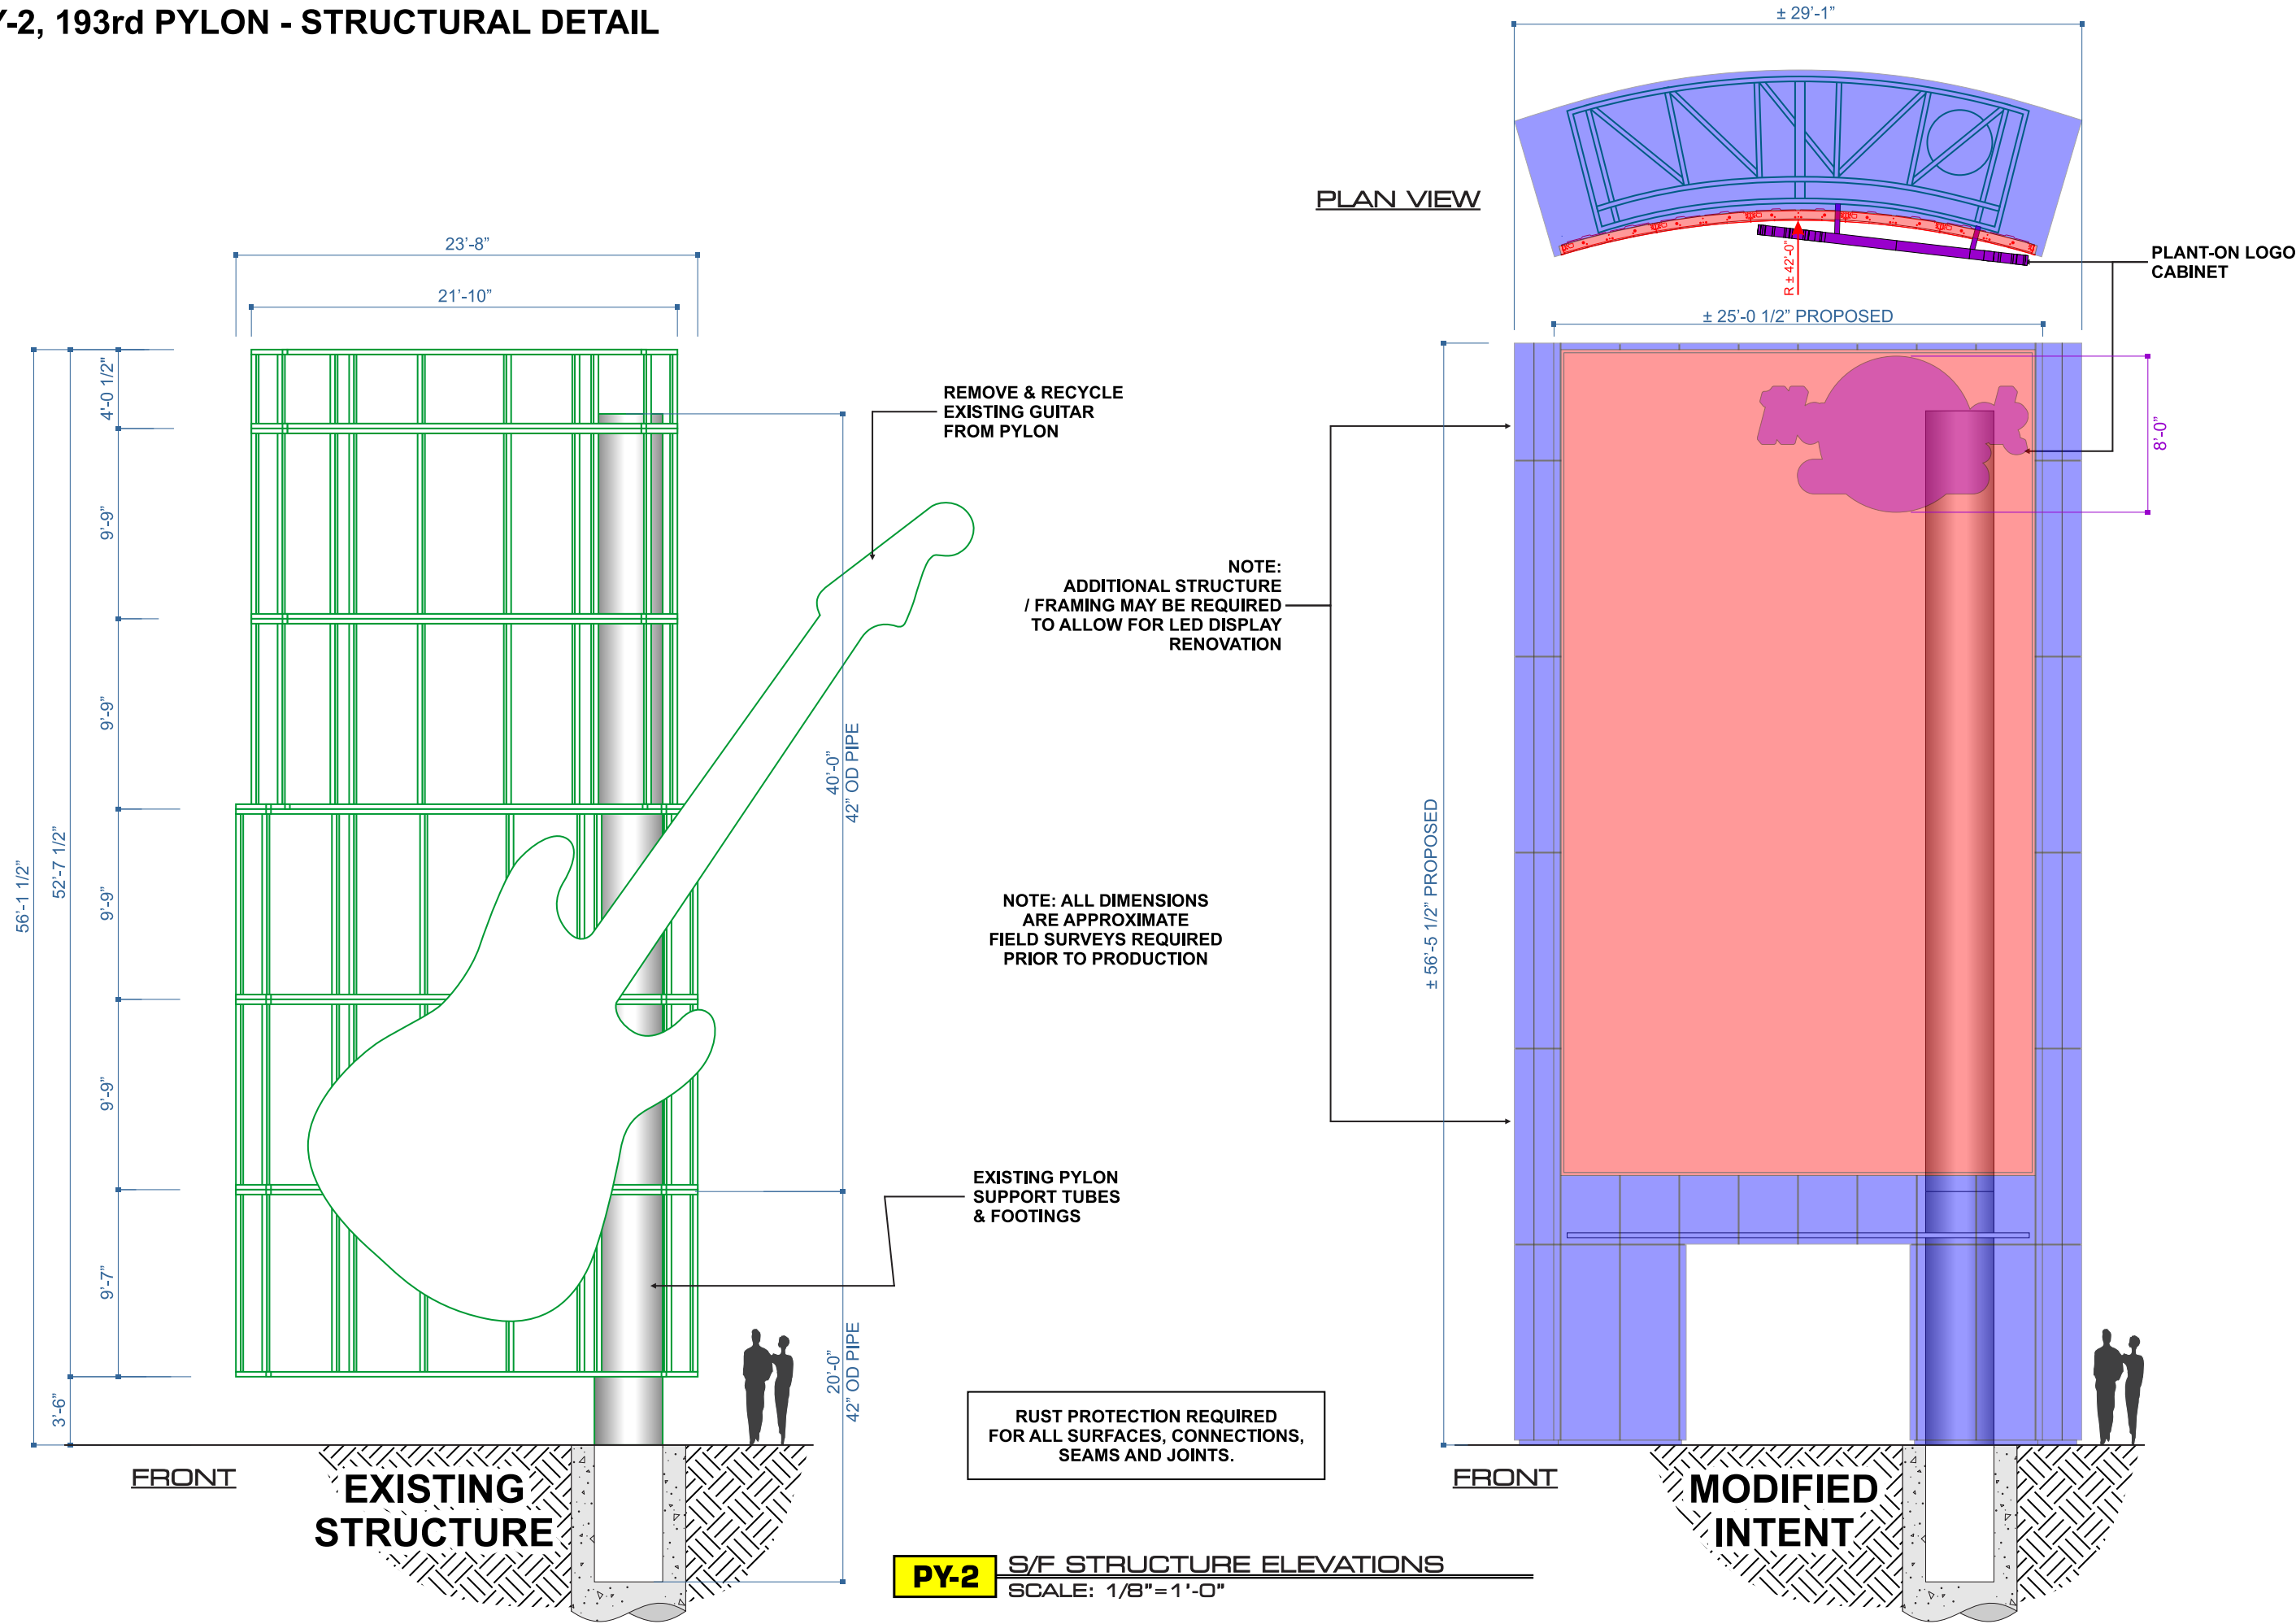

PY-2 S/F STRUCTURE ELEVATIONS
SCALE: 1/8"=1'-0"

YESCO LLC
LAS VEGAS DIVISION
5119 SO. CAMERON ST.
LAS VEGAS, NV 89118
PHONE: (702) 876-8080
WWW.YESCO.COM
NY CONTRACTOR LICENSE: #074290 & #075739

Hard Rock
HOTEL & CASINO
TULSA

TULSA

Client Name & Address:
HARD ROCK HOTEL & CASINO
TULSA
777 W. CHEROKEE STREET
CATOOSA, OK 74015

Opportunity Number:
25838

Project Name:
REFURBISH
EXISTING
PYLON SIGNS

Account Executive:
SCOTT HILL &
RANDY ESLICK

Designer:
STEPHEN
SHORTELL

Rev. / Date / Designer
03/02/20 - CM
05/28/20 - CM
03/18/21 - SS
04/22/20 - SS


Description:
STRUCTURE PLAN

Classification:
PY-2


Location:

Sheet:
2.1

PY-2, 193rd PYLON - ELECTRICAL PANELS / AIR FLOW

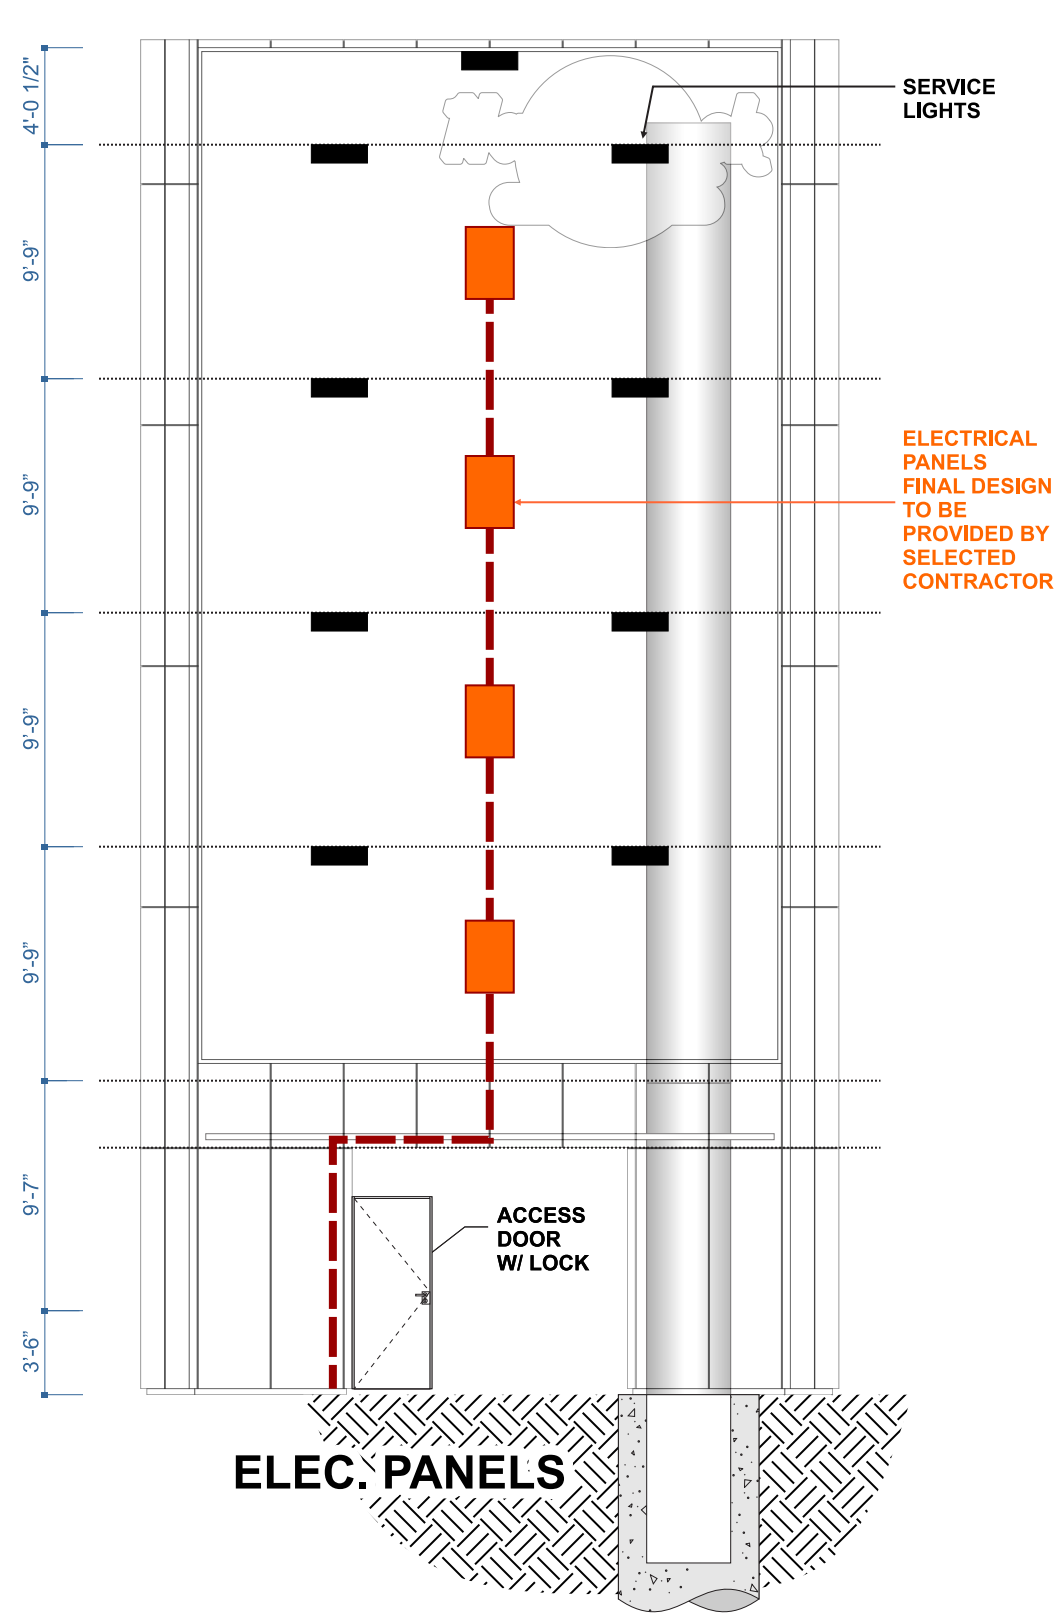

PROFILE

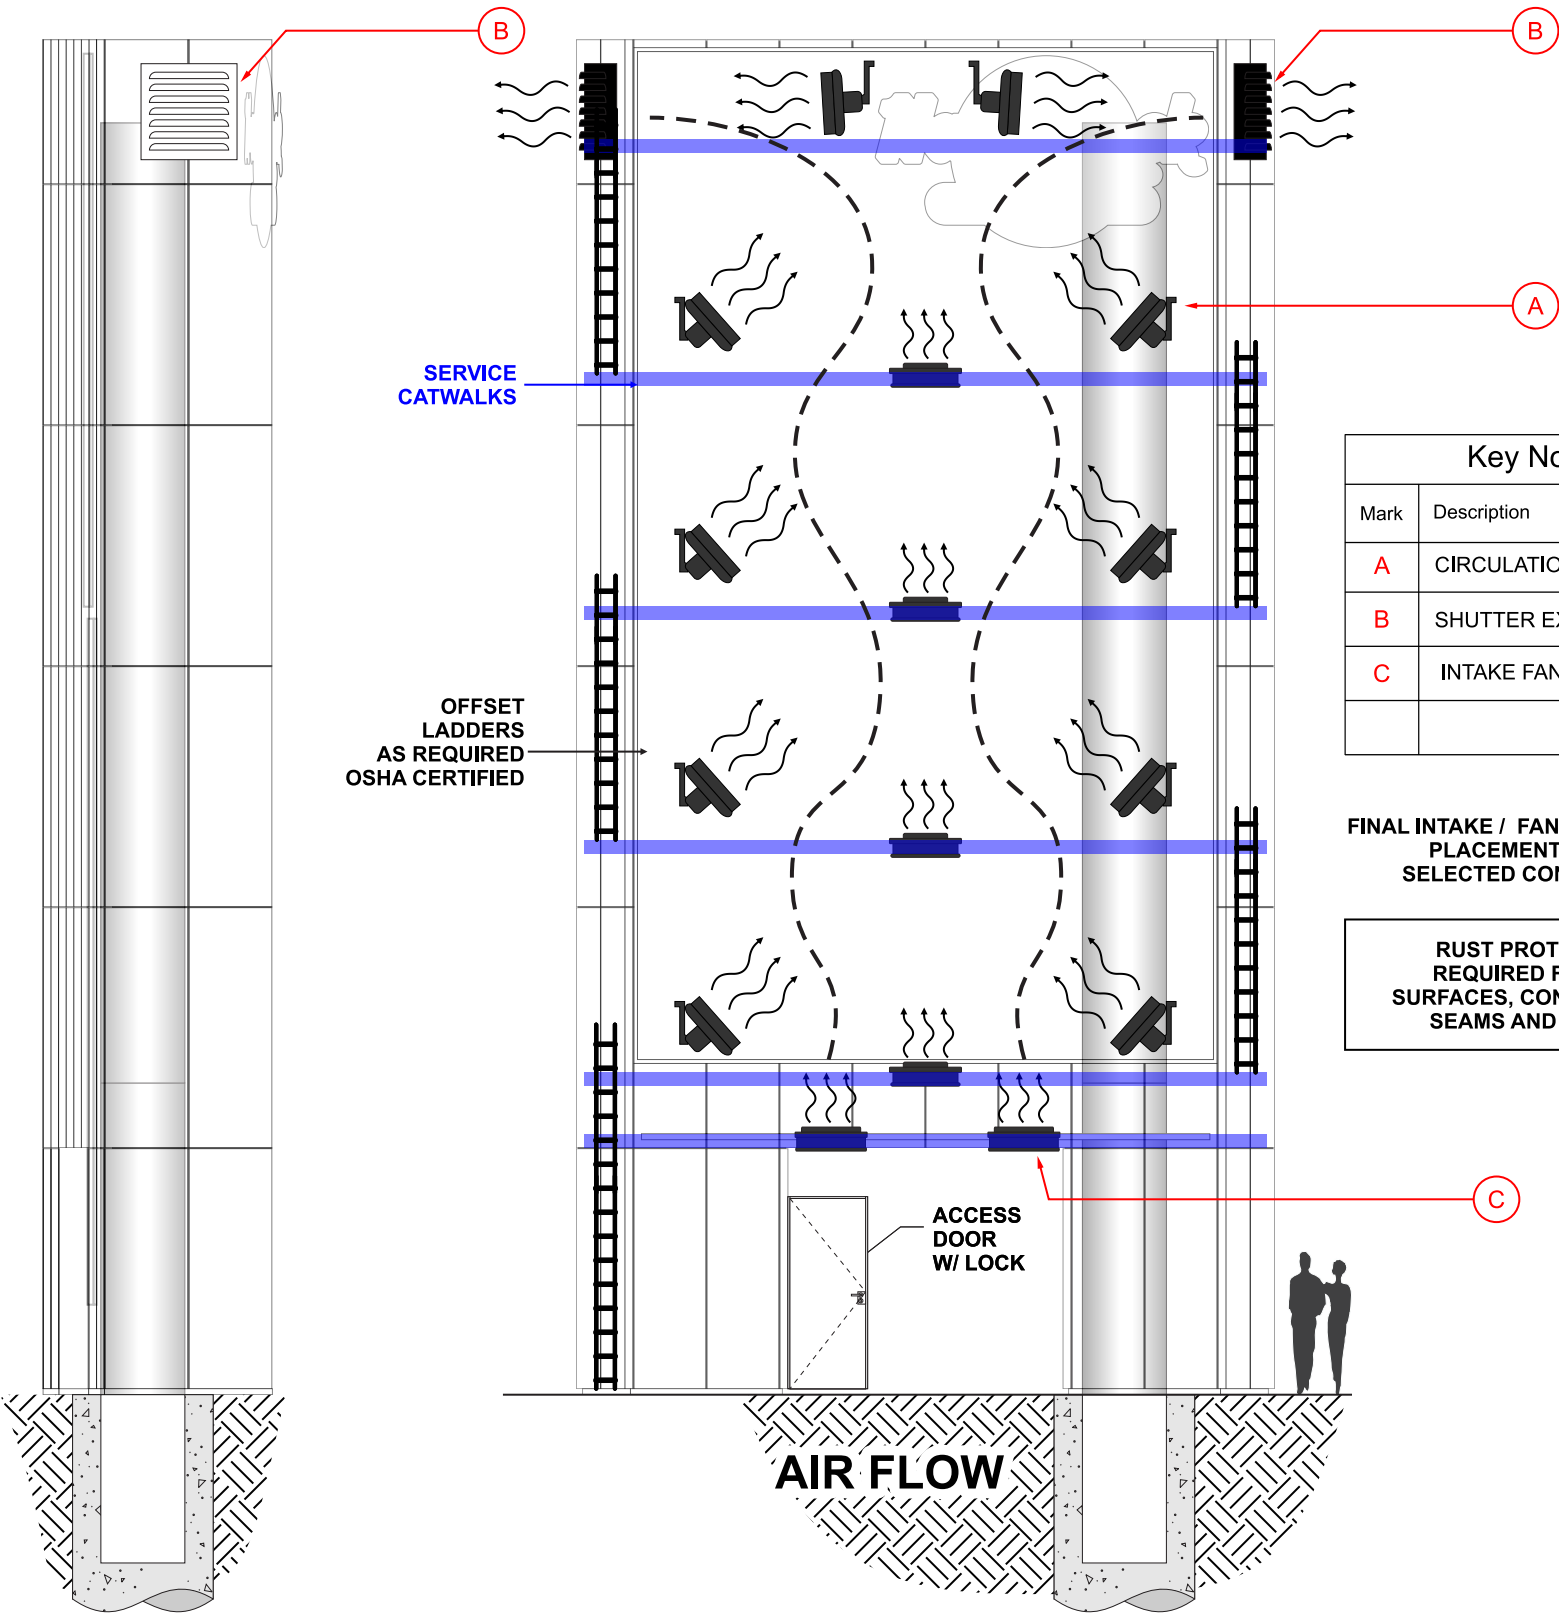

Key Notes	
Mark	Description
A	CIRCULATION FAN
B	SHUTTER EXHAUST FAN
C	INTAKE FANS

FINAL INTAKE / FAN / EXHAUST FAN
PLACEMENT TBD BY
SELECTED CONTRACTOR

RUST PROTECTION
REQUIRED FOR ALL
SURFACES, CONNECTIONS,
SEAMS AND JOINTS.

YESCO LLC
LAS VEGAS DIVISION
5119 SO. CAMERON ST.
LAS VEGAS, NV 89118
PHONE: (702) 876-8080
WWW.YESCO.COM
NW CONTRACTOR LICENSE: #074280 & #075739

Client Name & Address:
**HARD ROCK HOTEL & CASINO
TULSA
777 W. CHEROKEE STREET
CATOOSA, OK 74015**

Opportunity Number:
25838

Project Name:
**REFURBISH
EXISTING
PYLON SIGNS**

Account Executive:
**SCOTT HILL &
RANDY ESICK**

Designer:
**STEPHEN
SHORTELL**

Rev.	Date	Designer
	03/02/20	CM
1	05/28/20	CM
2	03/18/21	SS
3	04/22/20	SS


Description:
**ELECTRICAL
AND AIR FLOW**

Classification:
PY-2

Location:

Sheet:
2.2

PY-2, 193rd PYLON - OVERALL DETAIL

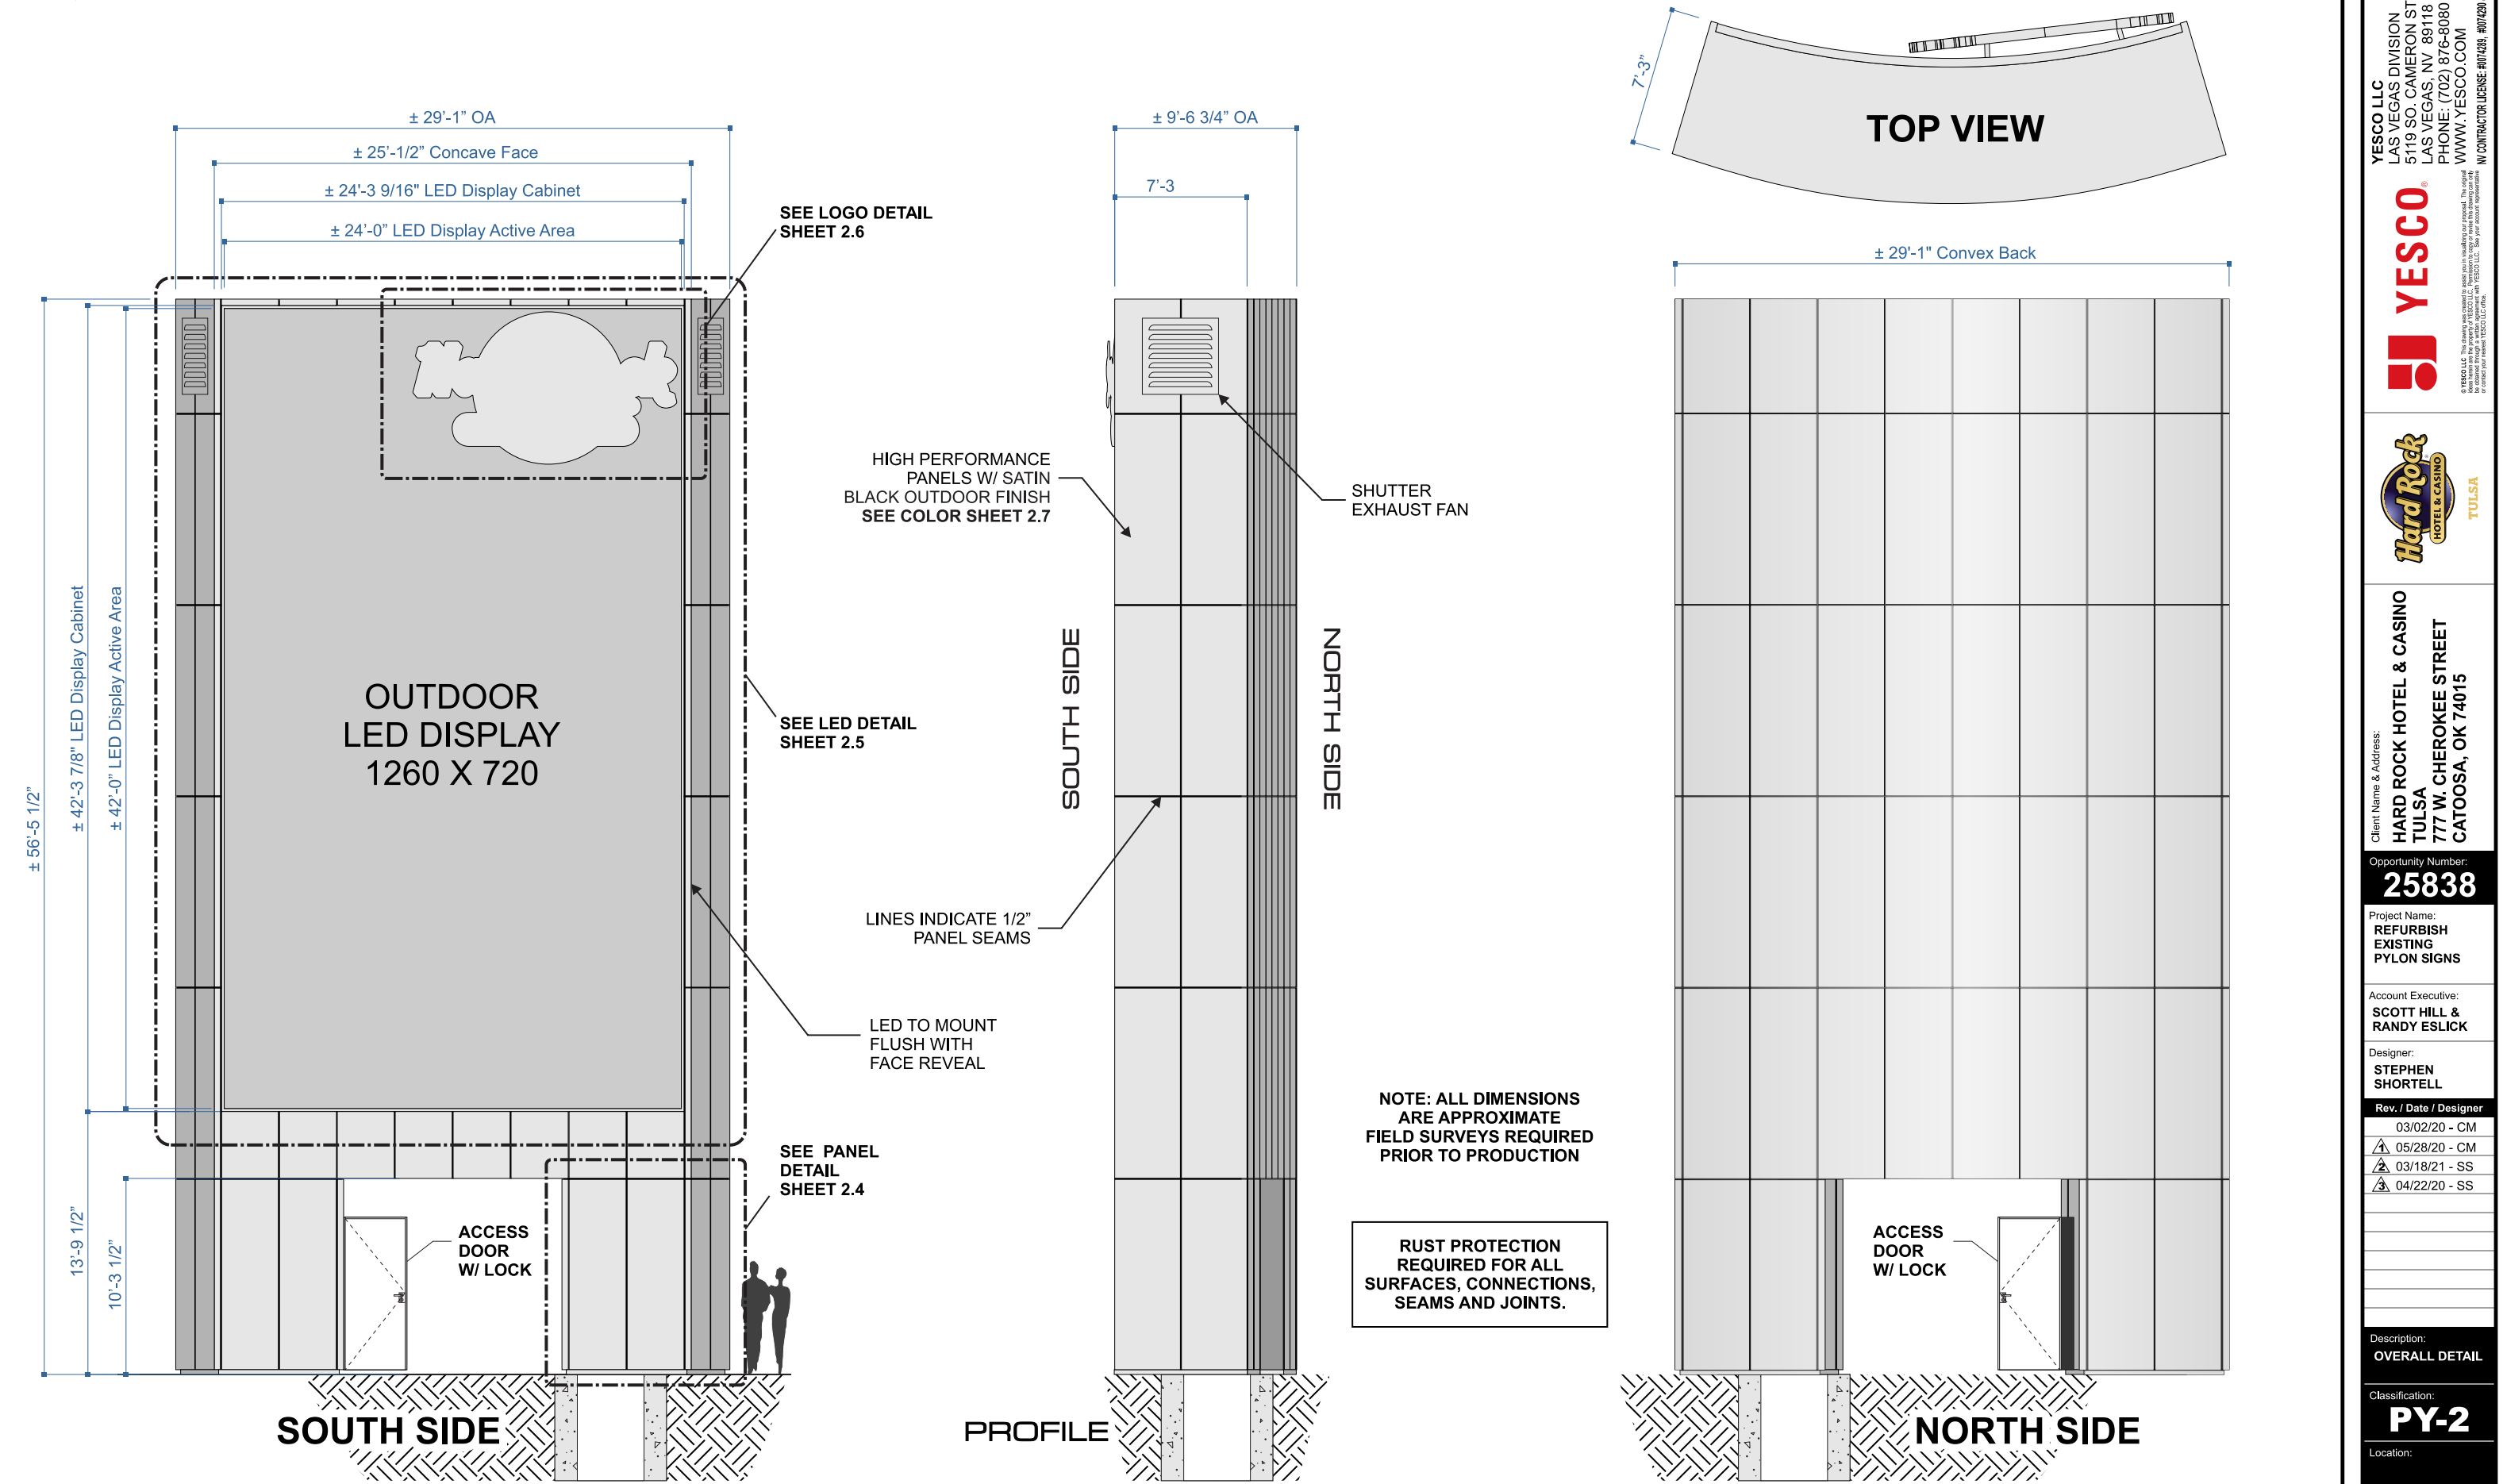

YESCO LLC
LAS VEGAS DIVISION
5119 SO. CAMERON ST.
LAS VEGAS, NV 89118
PHONE: (702) 876-8080
WWW.YESCO.COM
NV CONTRACTOR LICENSE: #074280 & #075739

Client Name & Address:
HARD ROCK HOTEL & CASINO
TULSA
777 W. CHEROKEE STREET
CATOOSA, OK 74015

Opportunity Number:
25838

Project Name:
REFURBISH
EXISTING
PYLON SIGNS

Account Executive:
SCOTT HILL &
RANDY ESLICK

Designer:
STEPHEN
SHORTELL

Rev.	Date	Designer
	03/02/20	CM
1	05/28/20	CM
2	03/18/21	SS
3	04/22/20	SS






Description:
OVERALL DETAIL

Classification:
PY-2

Location:

Sheet:
2.3


PY-2, 193rd PYLON - PANEL DETAIL

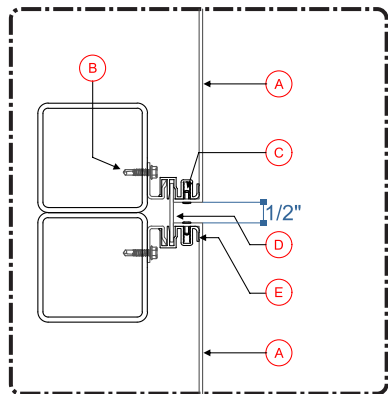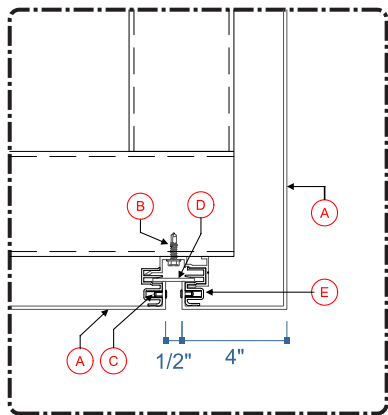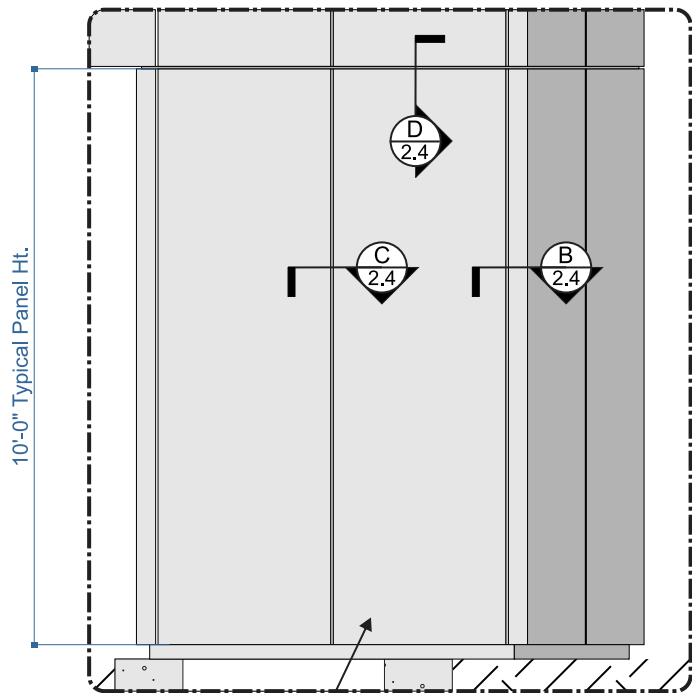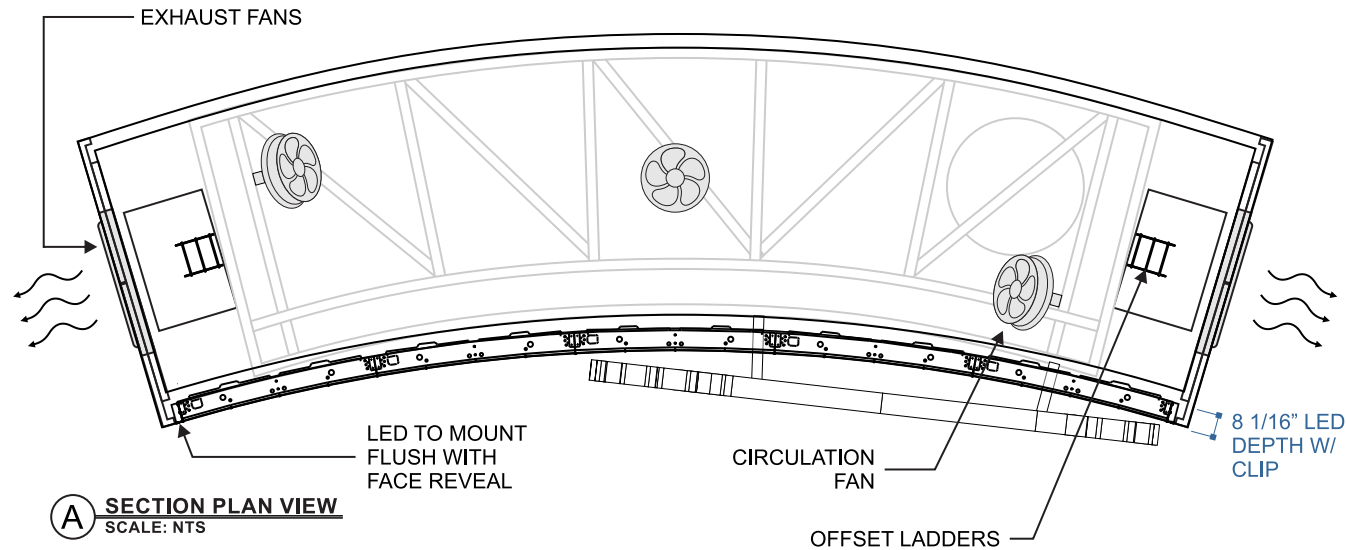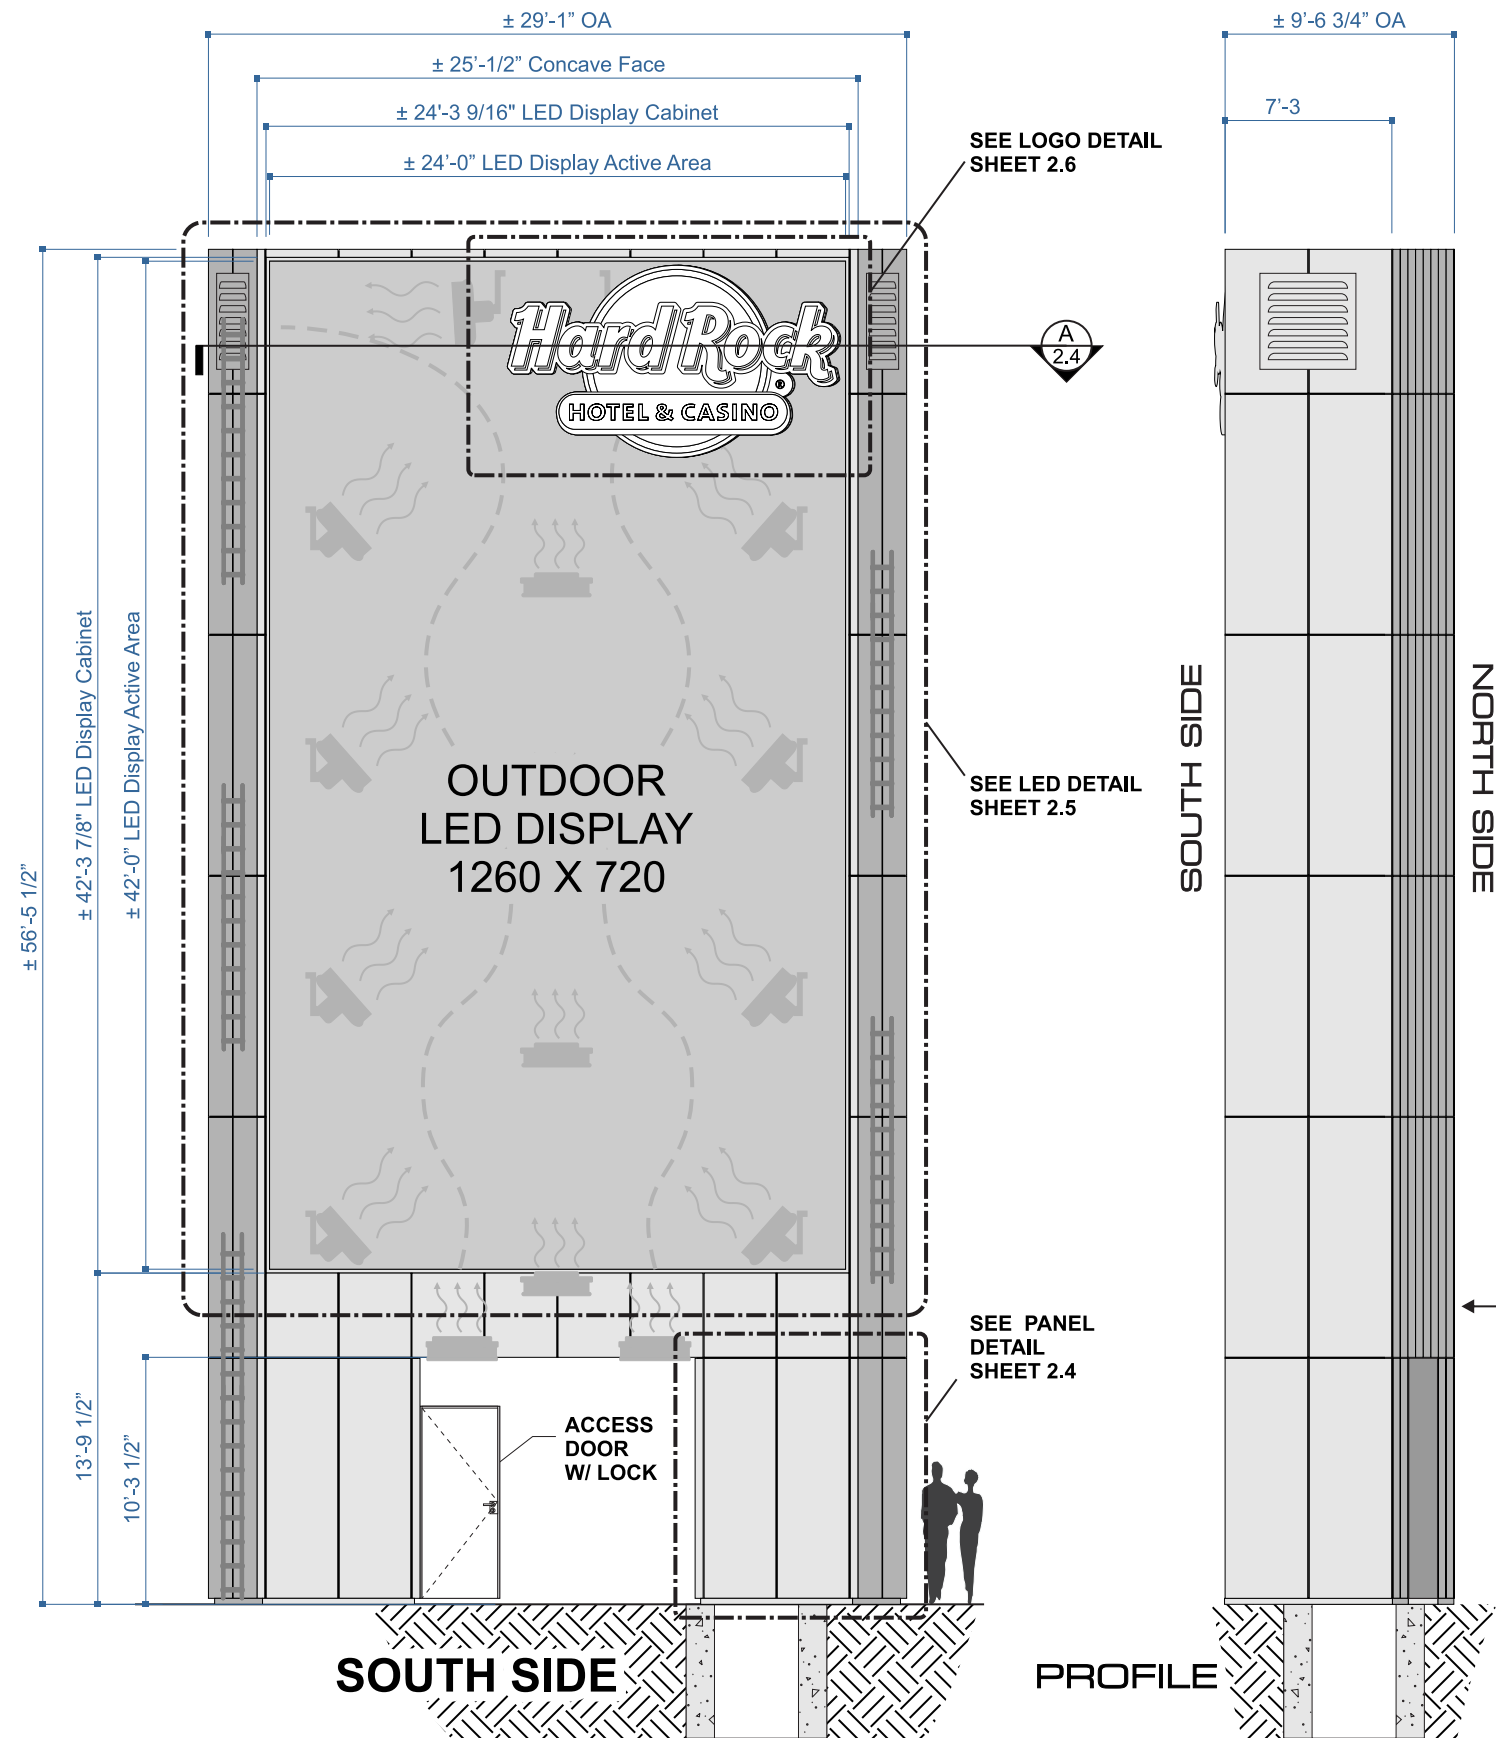

HIGH PERFORMANCE
PANELS W/ SATIN
BLACK OUTDOOR FINISH
SEE COLOR SHEET 2.7

NOTE:
TYPICAL PANEL
WIDTH WILL VARY
PANELS REQUIRE
ANGLED / FACETED
INSTALLATION
TO CONCAVE & CONVEX


RUST PROTECTION
REQUIRED FOR ALL
SURFACES, CONNECTIONS,
SEAMS AND JOINTS.

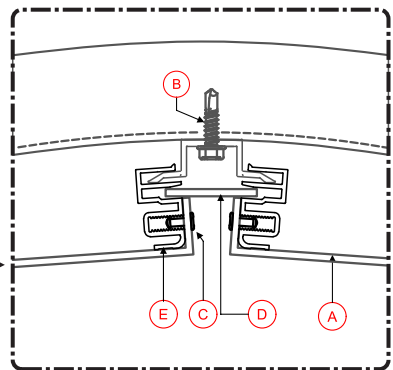



Key Notes

Mark	Description
A	High Performance Panel (P1 Finish)
B	Pan Head Self Tapping Screw
C	Fusion Panel Extrusion
D	High Performance Strip (P1 Finish)
E	Fusion Extrusion Rivet
F	Stainless Steel Rivet

PY-2, 193rd PYLON - LED MODULE DETAIL

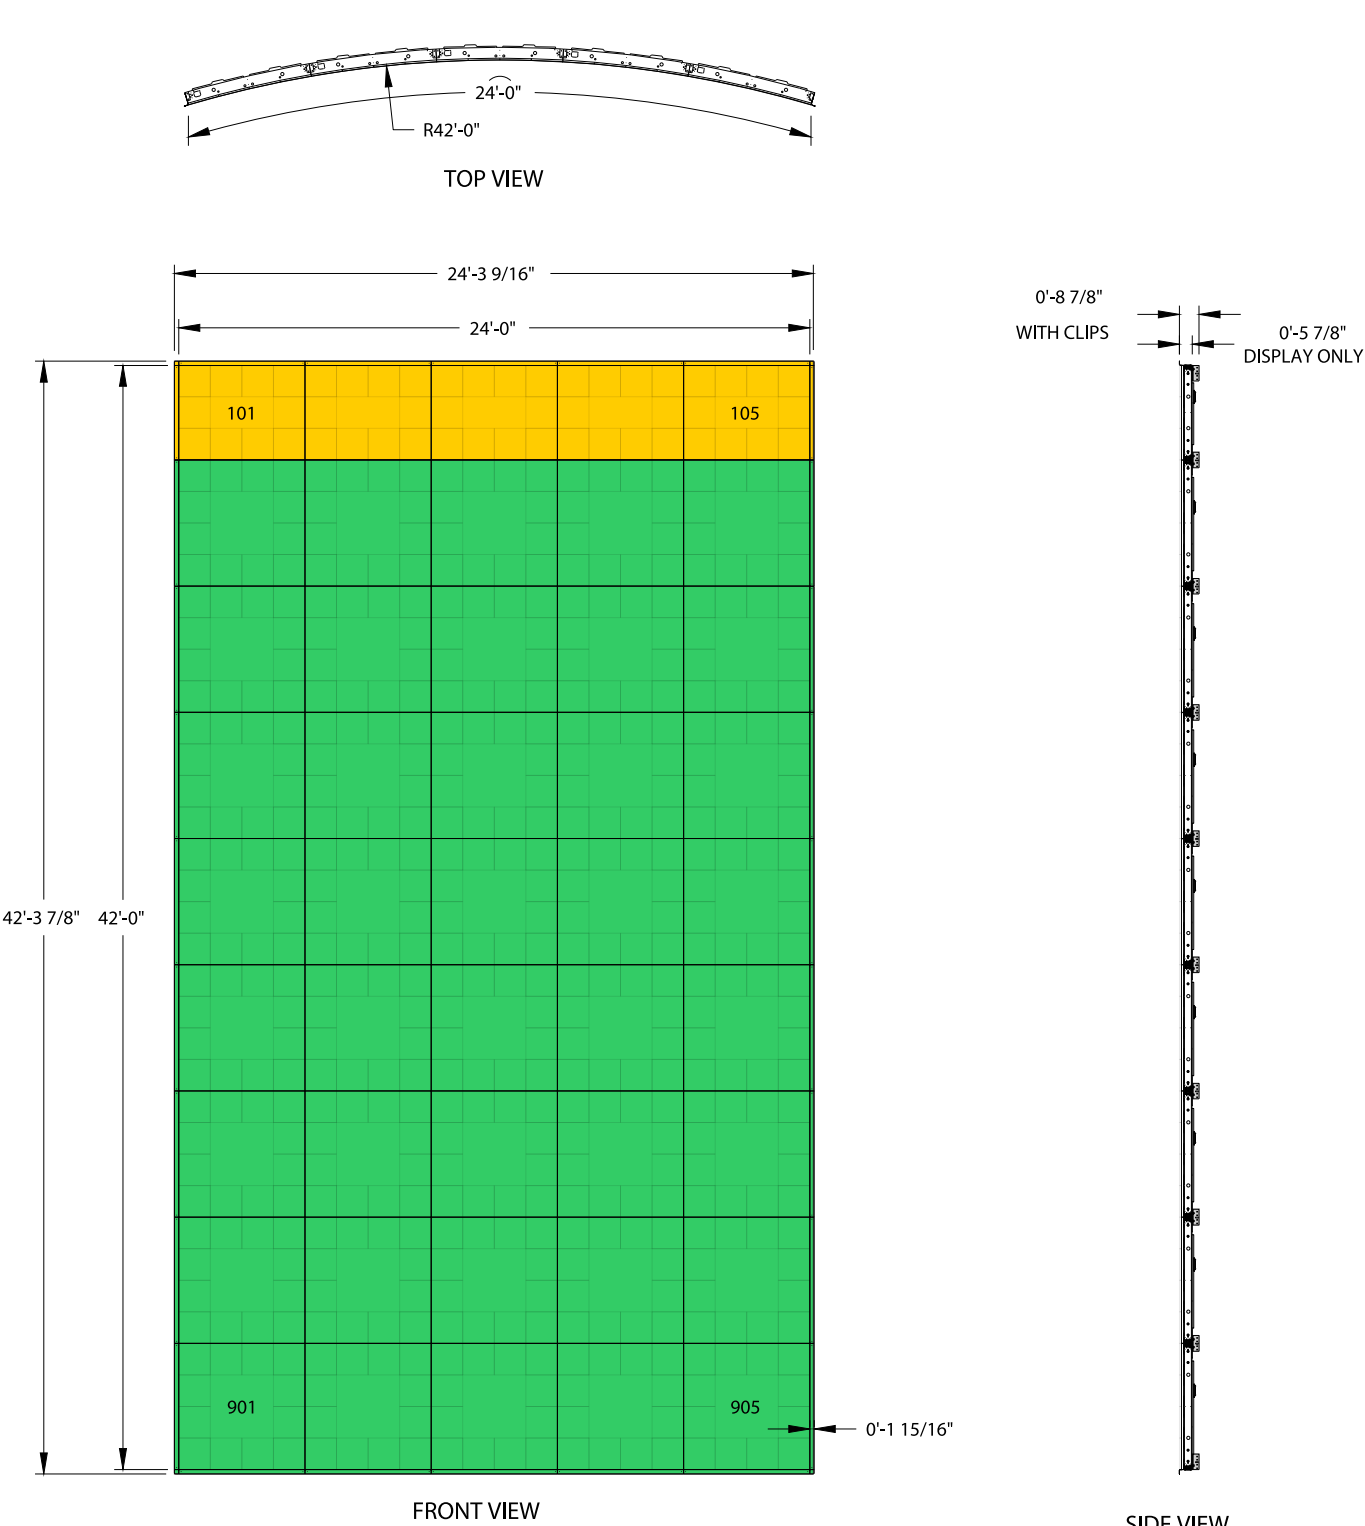

SECTION LAYOUT	# OF SECTIONS	WEIGHT OF SECTION (LB)
3X20 MODS	5	780
4x20 MODS	40	8320
TOTAL	45	9100

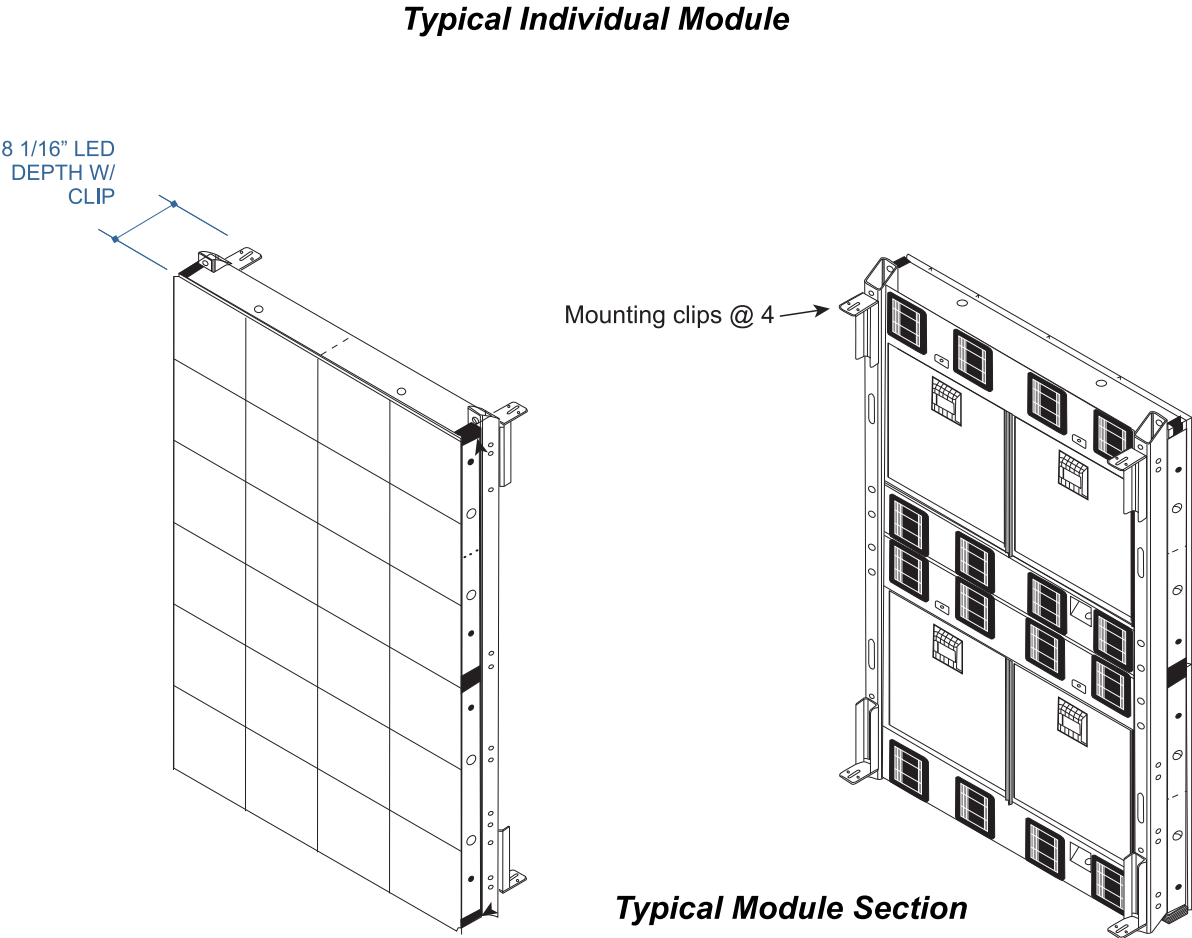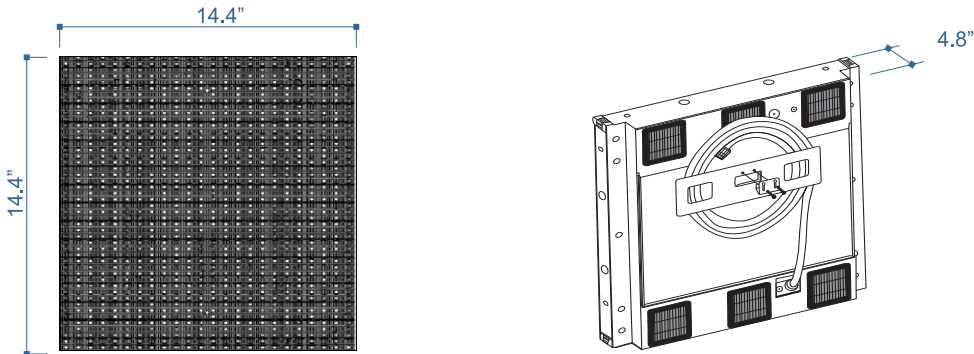

ONE (1) OUTDOOR 10mm CURVED LED DISPLAY	
MODEL	DVX-2802-10MN
COLOR	16 bit (281 Trillion Colors)
MATRIX	1260 X 720
VIEW ANGLE	+5/-65° Vertical 160° Horizontal
ACTIVE AREA	42.00' X 24.00'
CABINET DIM.	42.3" X 24.3'
MAX POWER	59058.72 Watts
MODULES (HxW)	30 Modules x x45 Modules
TOTAL MODULES	700 Modules

YESCO LLC

YESCO

LAS VEGAS DIVISION

5119 SO. CAMERON ST.

LAS VEGAS, NV 89118

PHONE: (702) 876-8080

WWW.YESCO.COM

© YESCO LLC. This drawing was created in accordance with the contract for the project. The original drawing is the property of YESCO LLC. All rights reserved. No part of this drawing may be reproduced without the written permission of YESCO LLC. All dimensions are in feet and inches unless otherwise noted.

OR CONTACT YOUR RESELLER YESCO LLC OFFICE.

CONTRACTOR LICENSE: #074280 & #075739

Hard Rock

HOTEL & CASINO

TULSA

Client Name & Address:

HARD ROCK HOTEL & CASINO

TULSA

777 W. CHEROKEE STREET

CATOOSA, OK 74015

Opportunity Number:

25838

Project Name:

REFURBISH

EXISTING

PYLON SIGNS

Account Executive:

SCOTT HILL &

RANDY ESLICK

Designer:

STEPHEN

SHORTELL

Rev. / Date / Designer

03/02/20 - CM

05/28/20 - CM

03/18/21 - SS

04/22/20 - SS

Description:

LED DISPLAY

DETAIL

Classification:



PY-2

Location:

Sheet:

2.5

PY-2, 193rd PYLON - LOGO DETAIL

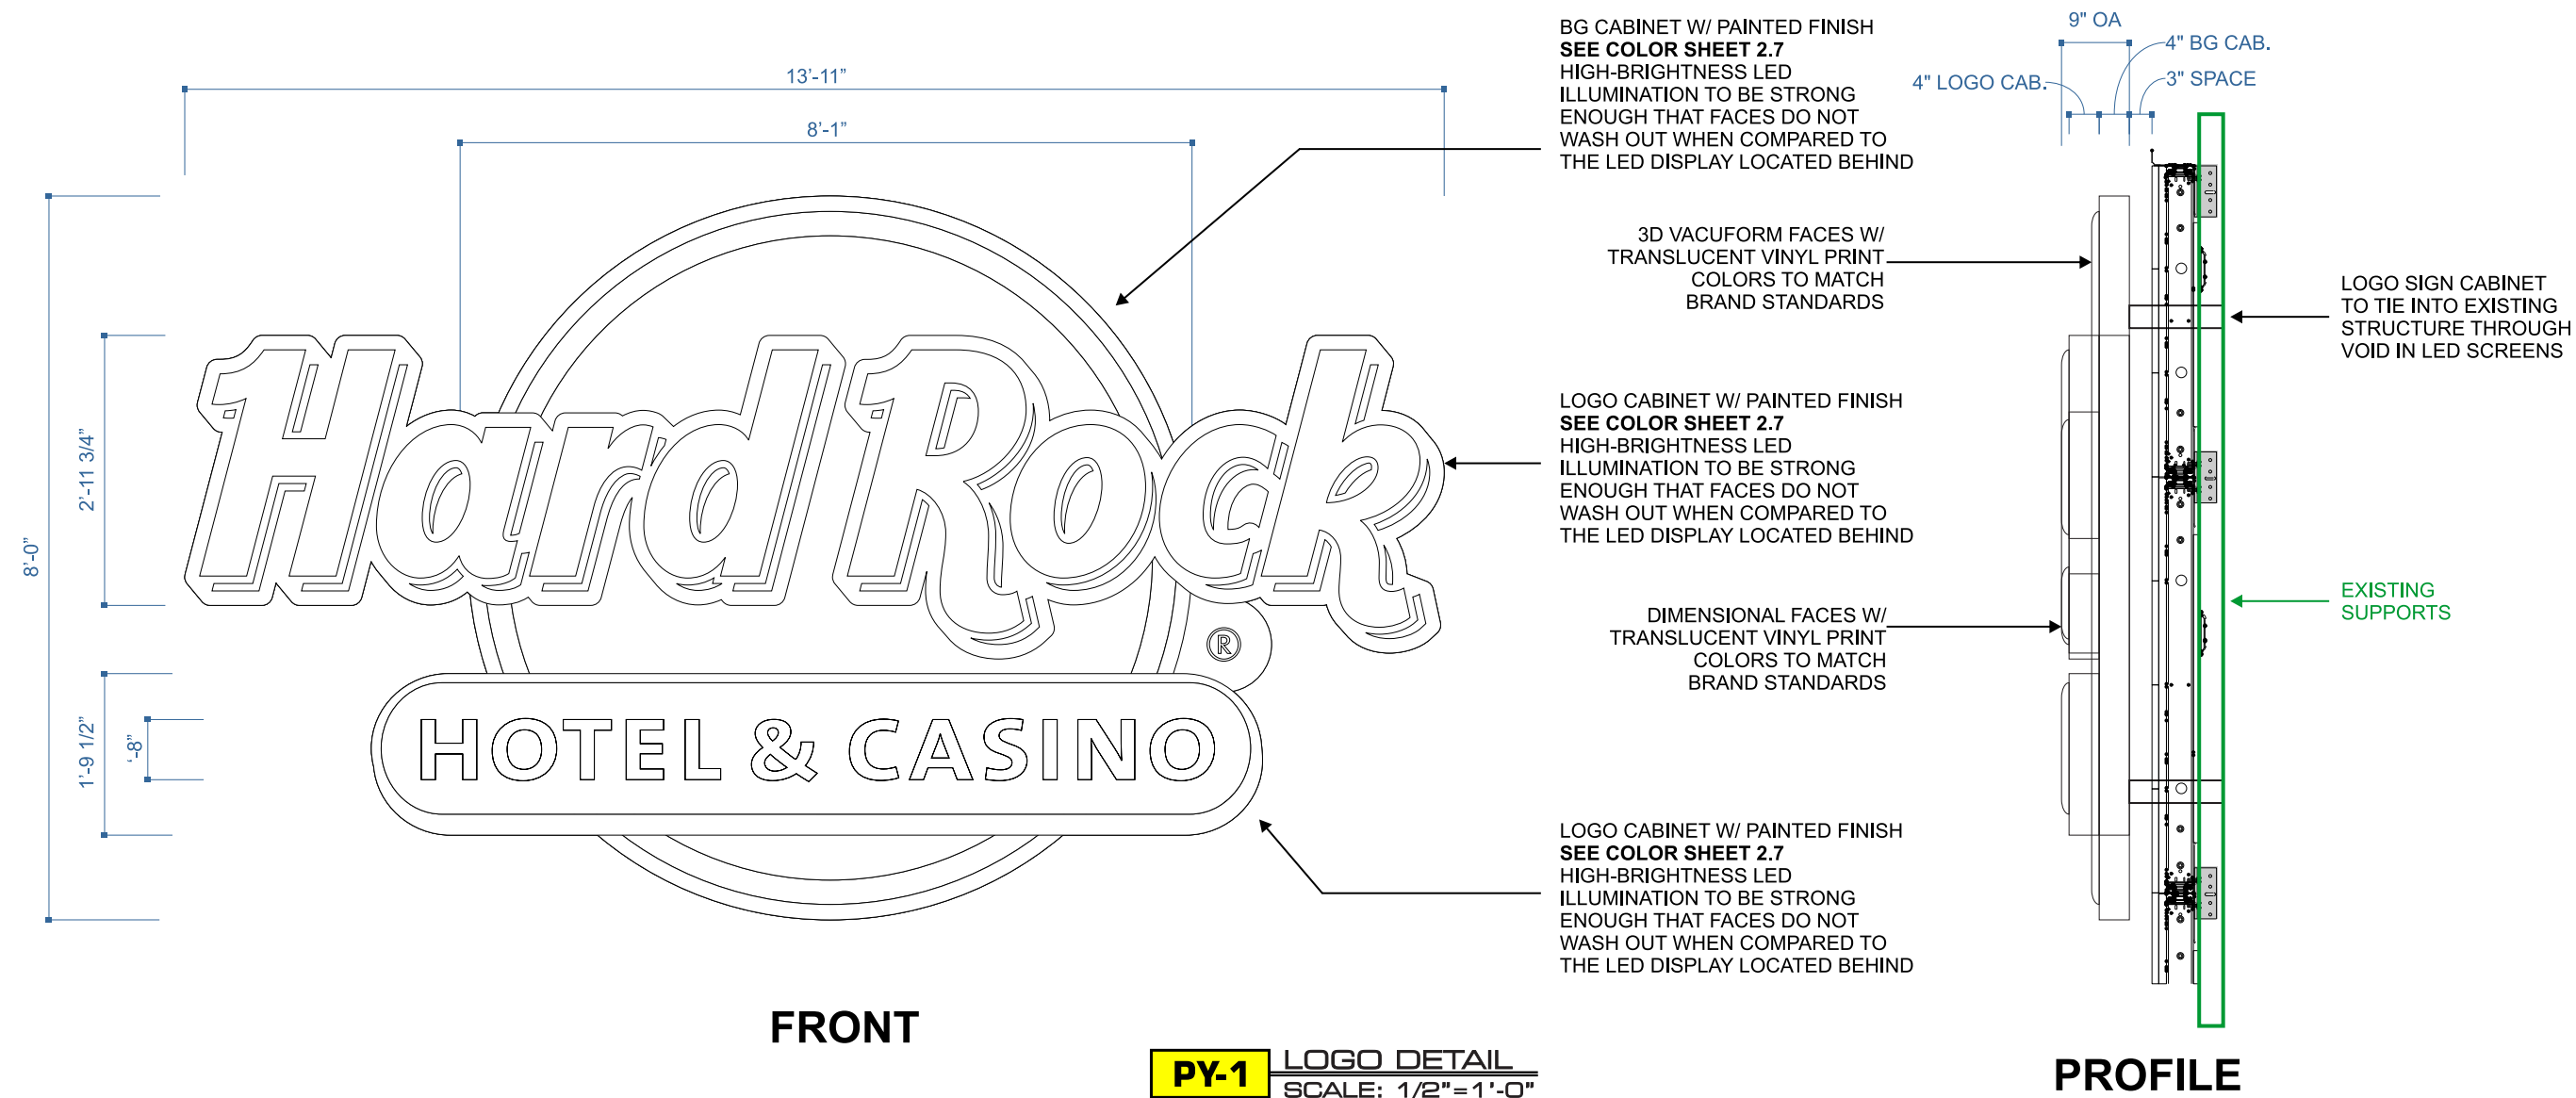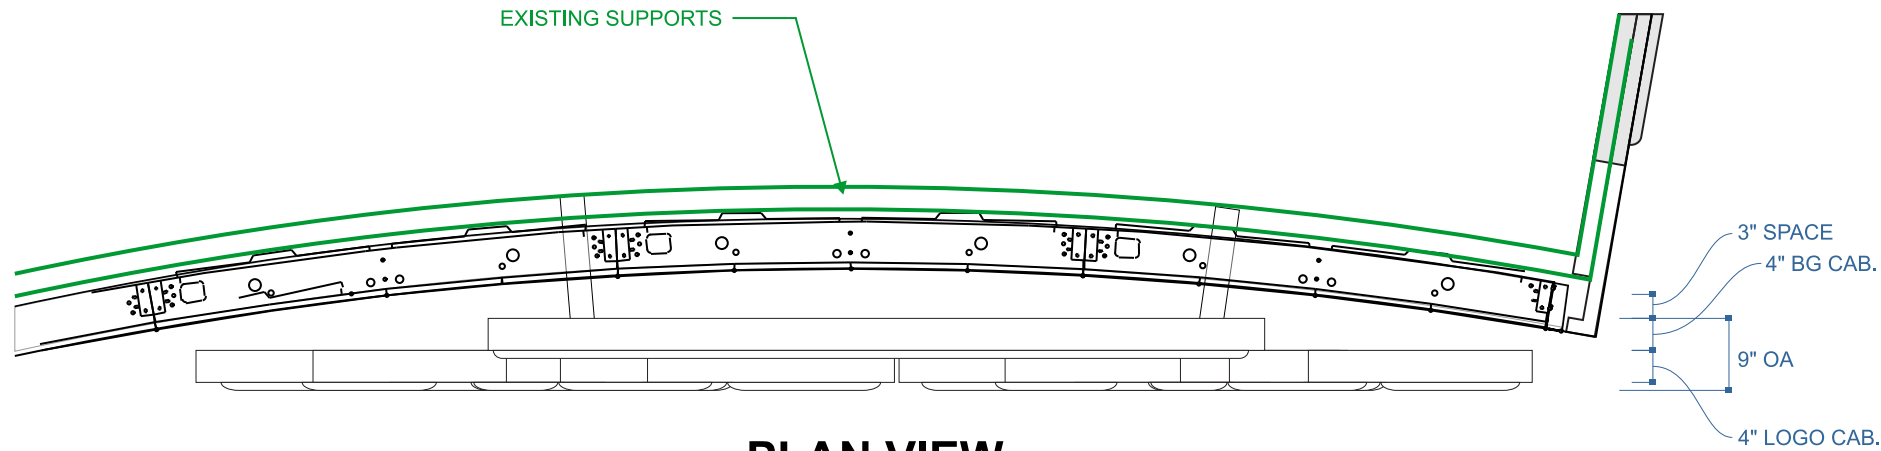

YESCO LLC
LAS VEGAS DIVISION
5119 SO. CAMERON ST.
LAS VEGAS, NV 89118
PHONE: (702) 876-8080
WWW.YESCO.COM
NY CONTRACTOR LICENSE #074280 & #075739

Client Name & Address:
**HARD ROCK HOTEL & CASINO
TULSA
777 W. CHEROKEE STREET
CATOOSA, OK 74015**

Opportunity Number:
25838

Project Name:
**REFURBISH
EXISTING
PYLON SIGNS**

Account Executive:
**SCOTT HILL &
RANDY ESLICK**

Designer:
**STEPHEN
SHORTELL**

Rev.	Date	Designer
	03/02/20	CM
1	05/28/20	CM
2	03/18/21	SS
3	04/22/20	SS


Description:
**LOGO
DETAIL**

Classification:
PY-2

Location:

Sheet:
2.6

PY-2, 193rd PYLON - COLOR SHEET

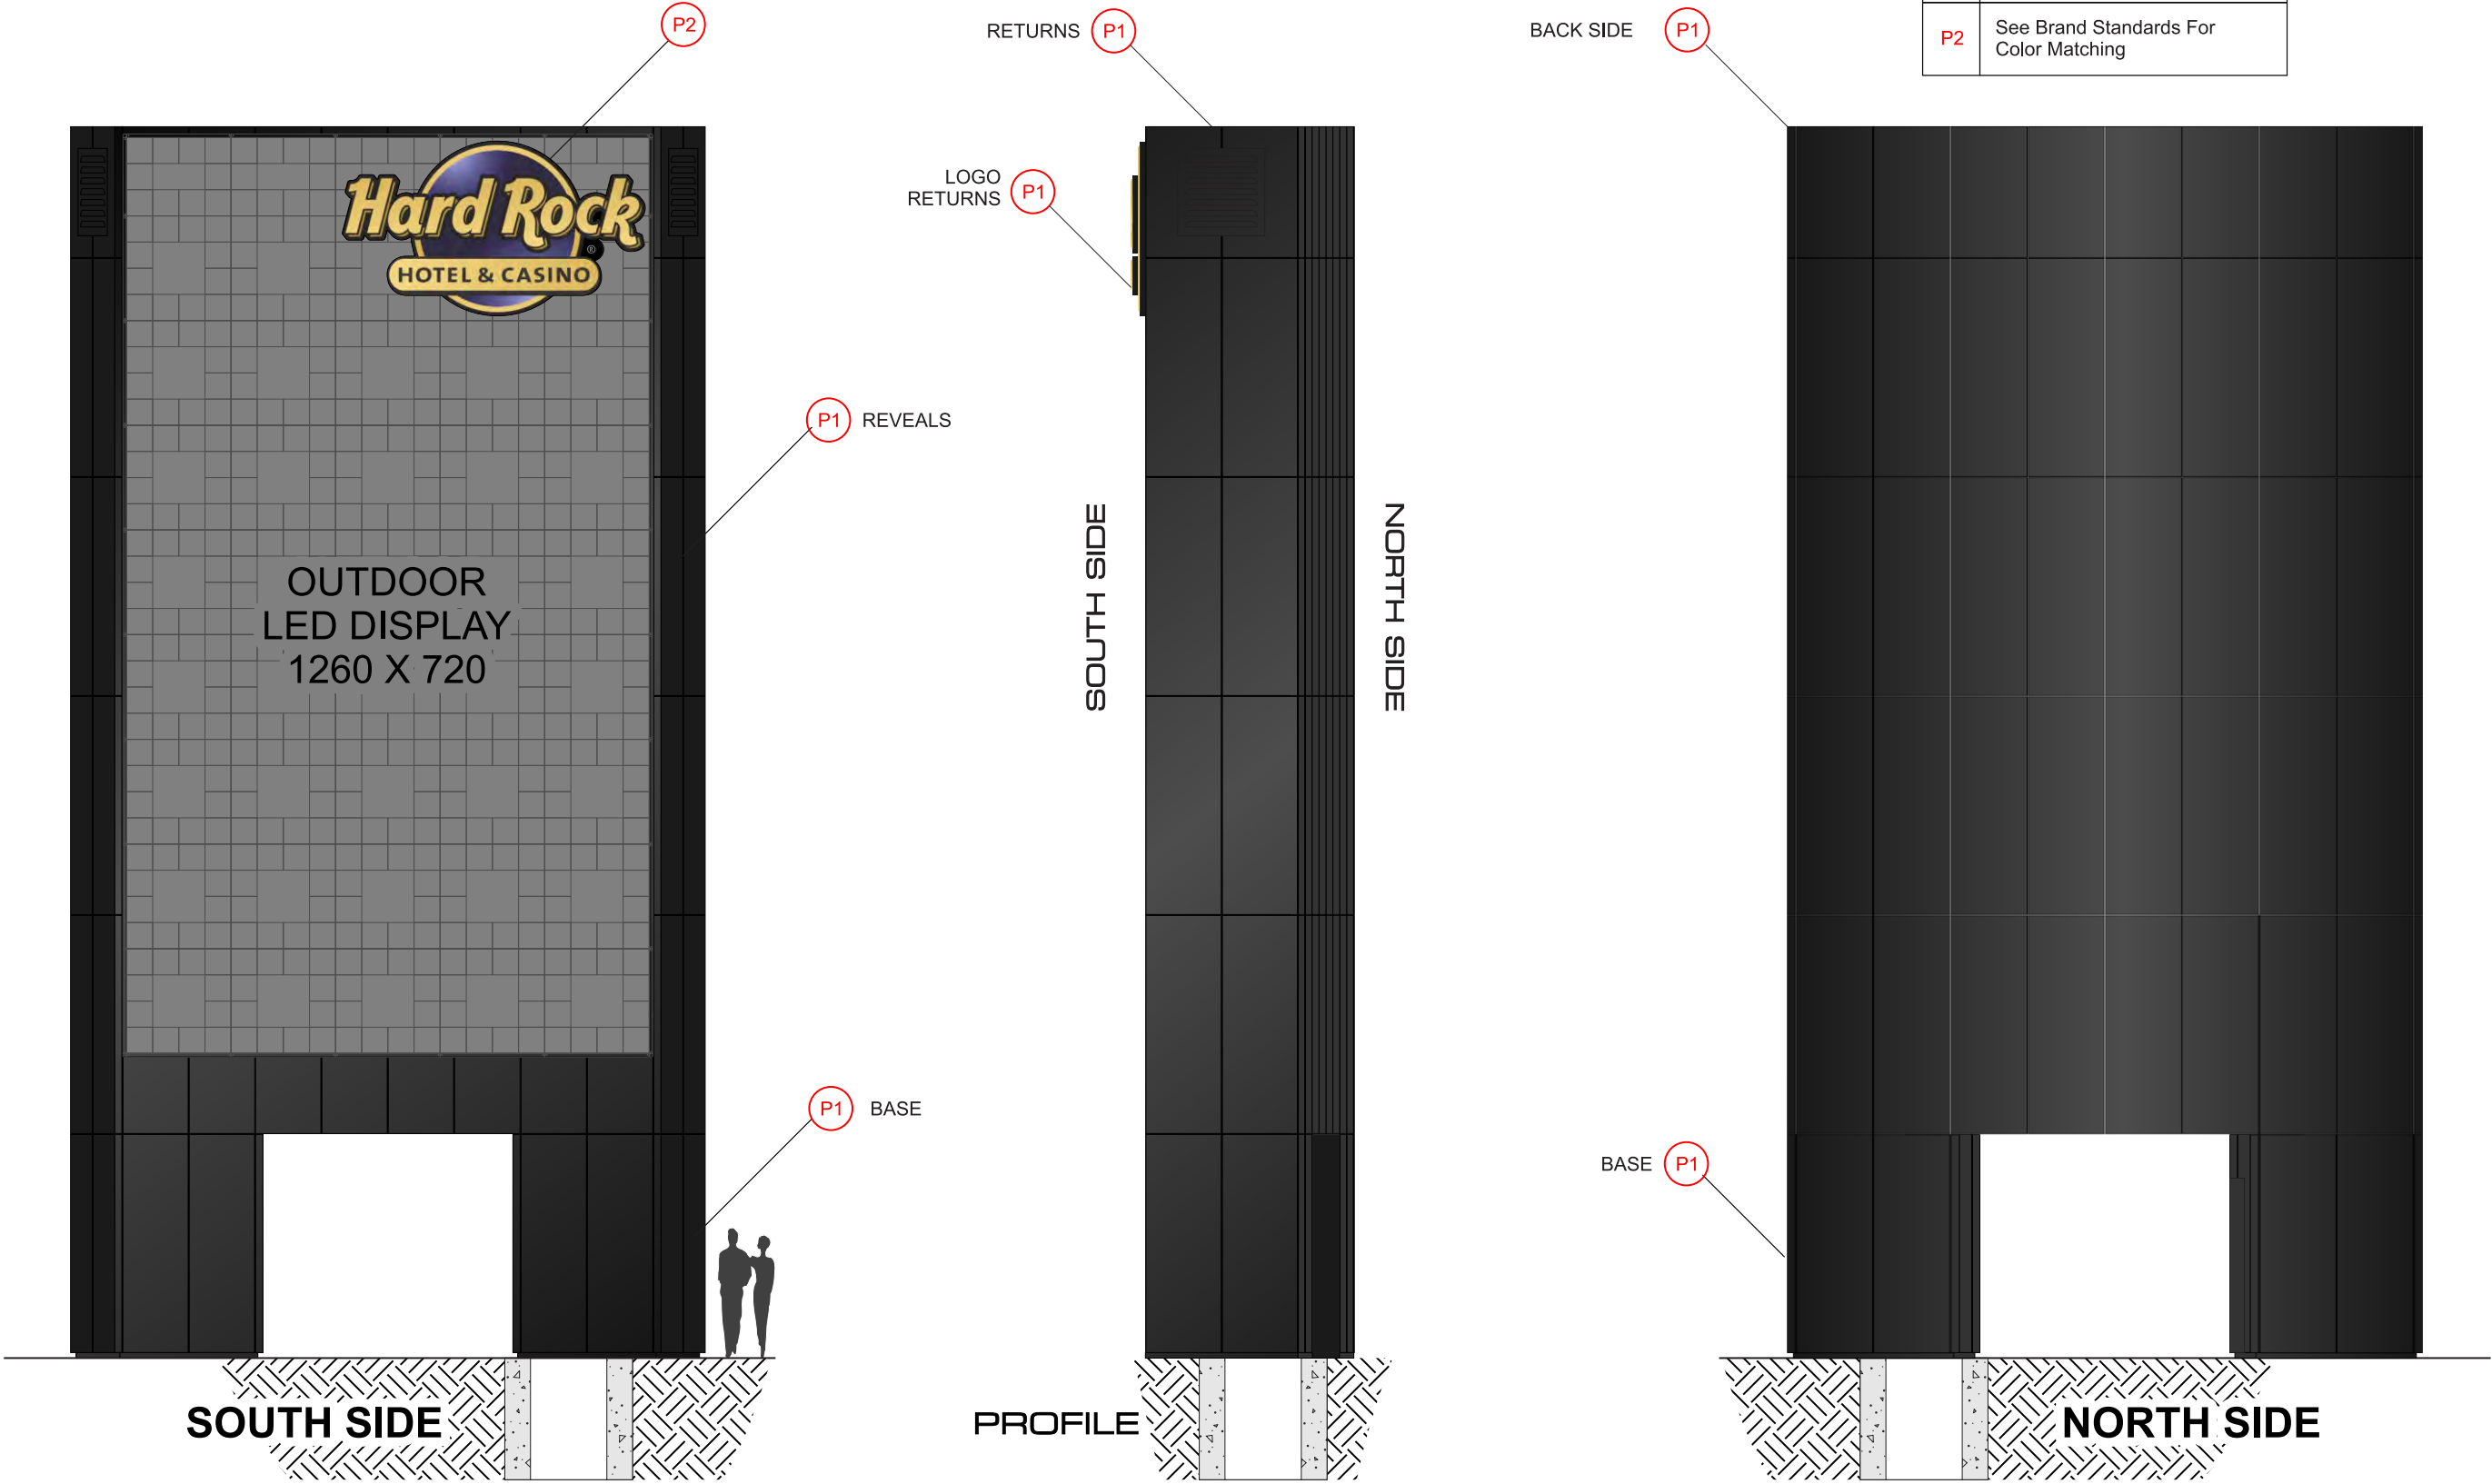

PY-2 S/F PYLON RENOVATION ELEVATIONS
SCALE: 1/8"=1'-0"

YESCO LLC
LAS VEGAS DIVISION
5119 SO. CAMERON ST.
LAS VEGAS, NV 89118
PHONE: (702) 876-8080
WWW.YESCO.COM
NY CONTRACTOR LICENSE: #074280 & #075739

Client Name & Address:
**HARD ROCK HOTEL & CASINO
TULSA
777 W. CHEROKEE STREET
CATOOSA, OK 74015**

Opportunity Number:
25838

Project Name:
**REFURBISH
EXISTING
PYLON SIGNS**

Account Executive:
**SCOTT HILL &
RANDY ESLICK**

Designer:
**STEPHEN
SHORTELL**

Rev. / Date / Designer
03/02/20 - CM
1 05/28/20 - CM
2 03/18/21 - SS
3 04/22/20 - SS


Description:
COLOR SHEET

Classification:
PY-2

Location:

Sheet:
2.7

The image shows a large, illuminated sign for the Hard Rock Hotel & Casino. The sign features the iconic Hard Rock logo, which consists of the words "Hard Rock" in a bold, stylized font, with "HOTEL & CASINO" written below it in a smaller, sans-serif font. The sign is set against a dark background that resembles the body of a guitar, with a bright, glowing light source at the bottom right, creating a dramatic, high-contrast effect. The overall aesthetic is vibrant and energetic, typical of the Hard Rock brand.

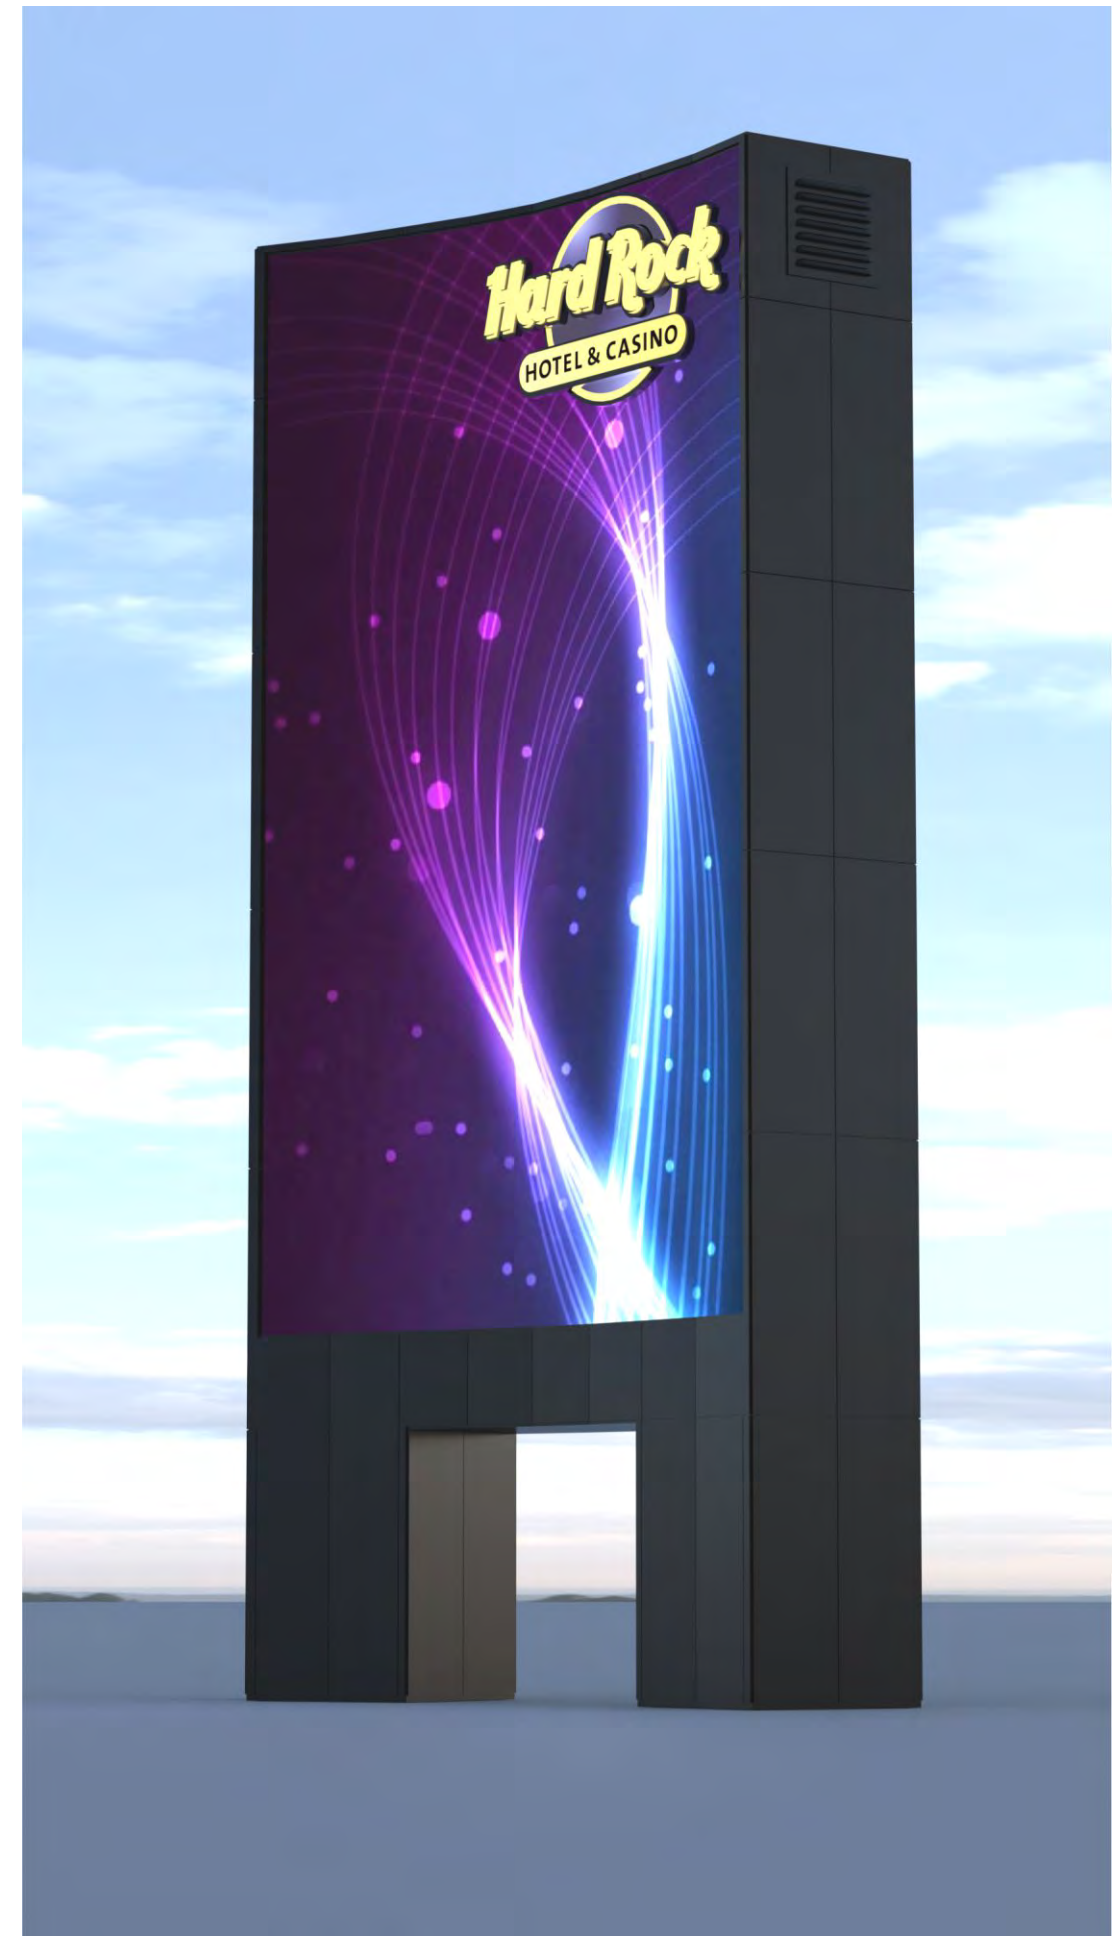

2.8