



James R. Childers
Architect, Inc.

45 South 4th Street
Fort Smith, AR 72901
479-783-2480
www.childersarchitect.com

PROFESSIONAL SEAL:

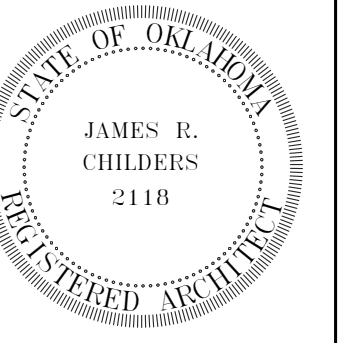

CONSULTANT LOGO:

 

CLIENT:



CHEROKEE NATION ENTERTAINMENT
TAHLEQUAH CASINO
TAHLEQUAH, OKLAHOMA

PROJECT PHASE:

BID PACKAGE 02
(100% SET)


REVISIONS	
#	DESCRIPTION

DATE: 03/27/18 JOB NUMBER: 17-06


SHEET NUMBER:

ITS101

LOW VOLTAGE
CONDUIT PLAN

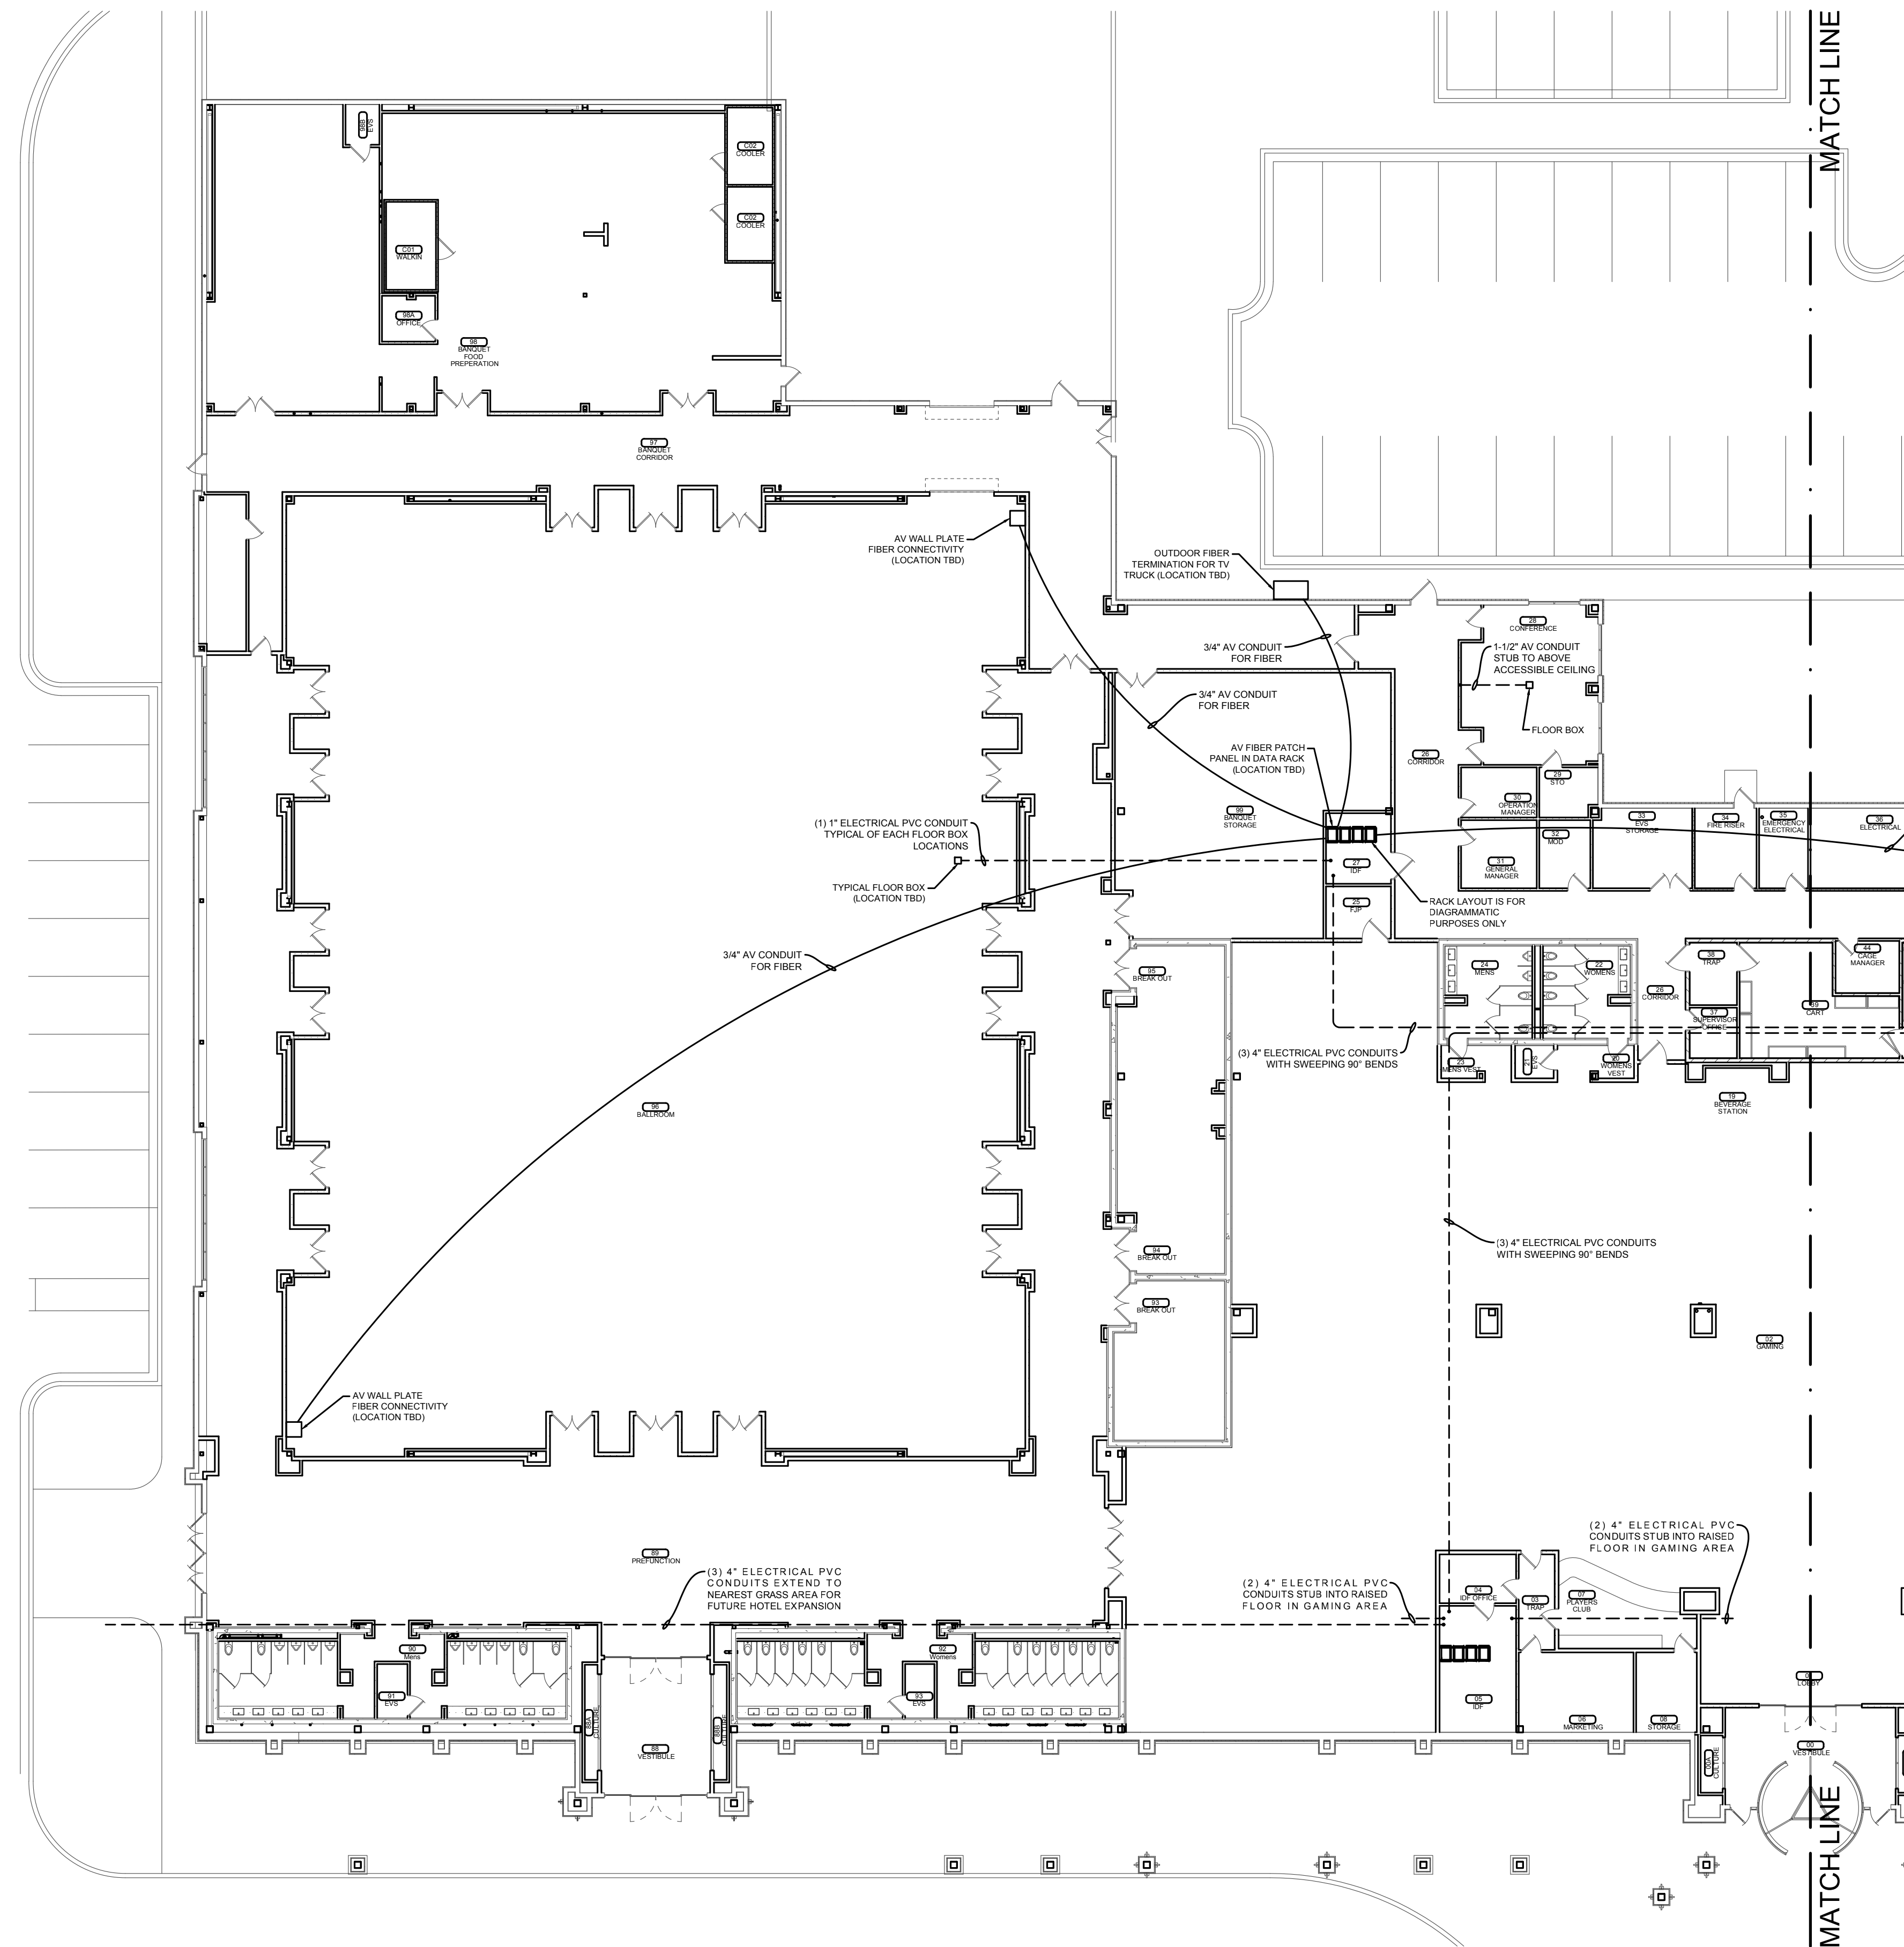

--- CONDUIT IN FLOOR OR BELOW GRADE
 — CONDUIT IN WALL OR ABOVE CEILING

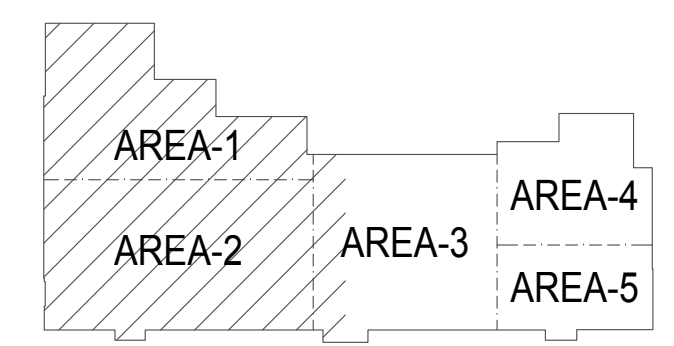

LOW VOLTAGE CONDUIT PLAN
1/16" = 1'-0"

