

11/5/2010 3:28:12 PM
\\sullivan-norcross\projects\Cherokee Nation\Project Management\LLCR\0531_CNE Interchange Park Tenant Improvement\02_BMA001_04.dgn

E

D

D

C

C

B

B

A

E

A

D

C




C

B

B

A

INFORMATIONAL NOTES:
1. RE: FLOOR PLAN FOR EXTENT OF BATT INSULATION.
2. RE: SPECIFICATIONS SECTION 09 2900 FOR TYPE OF WALLBOARD PRODUCTS USED AT PARTITION.

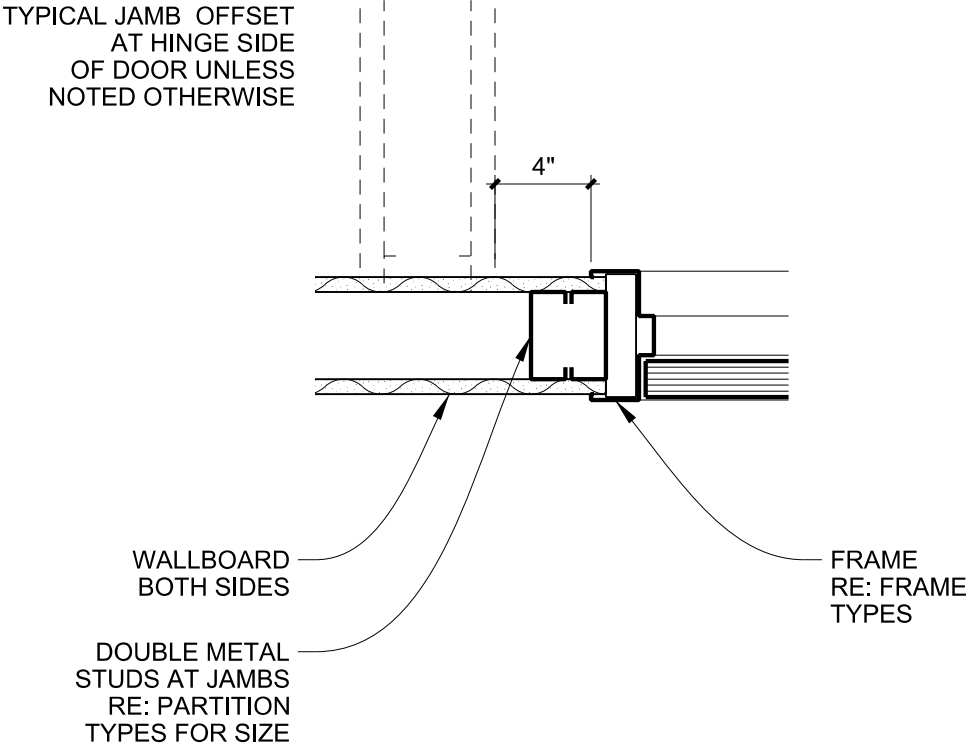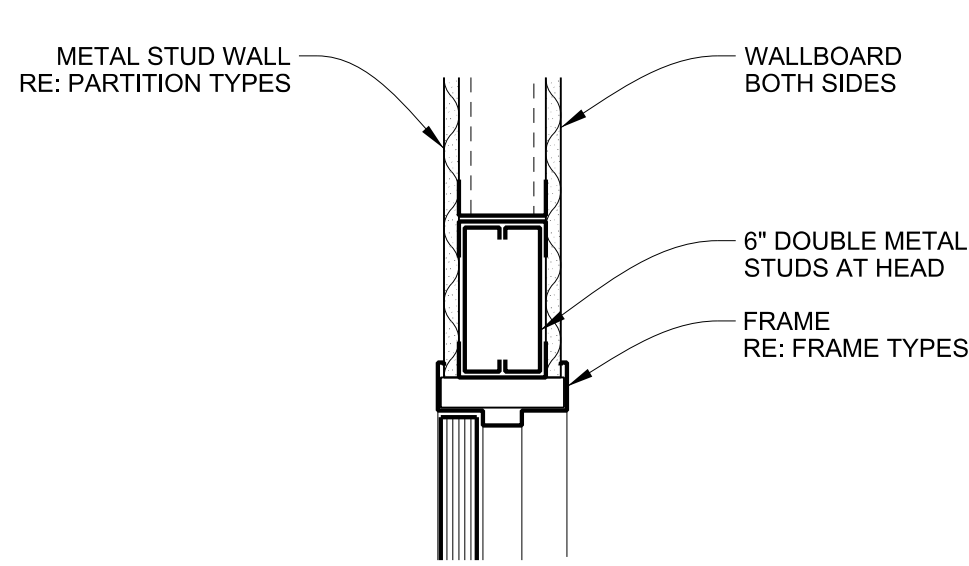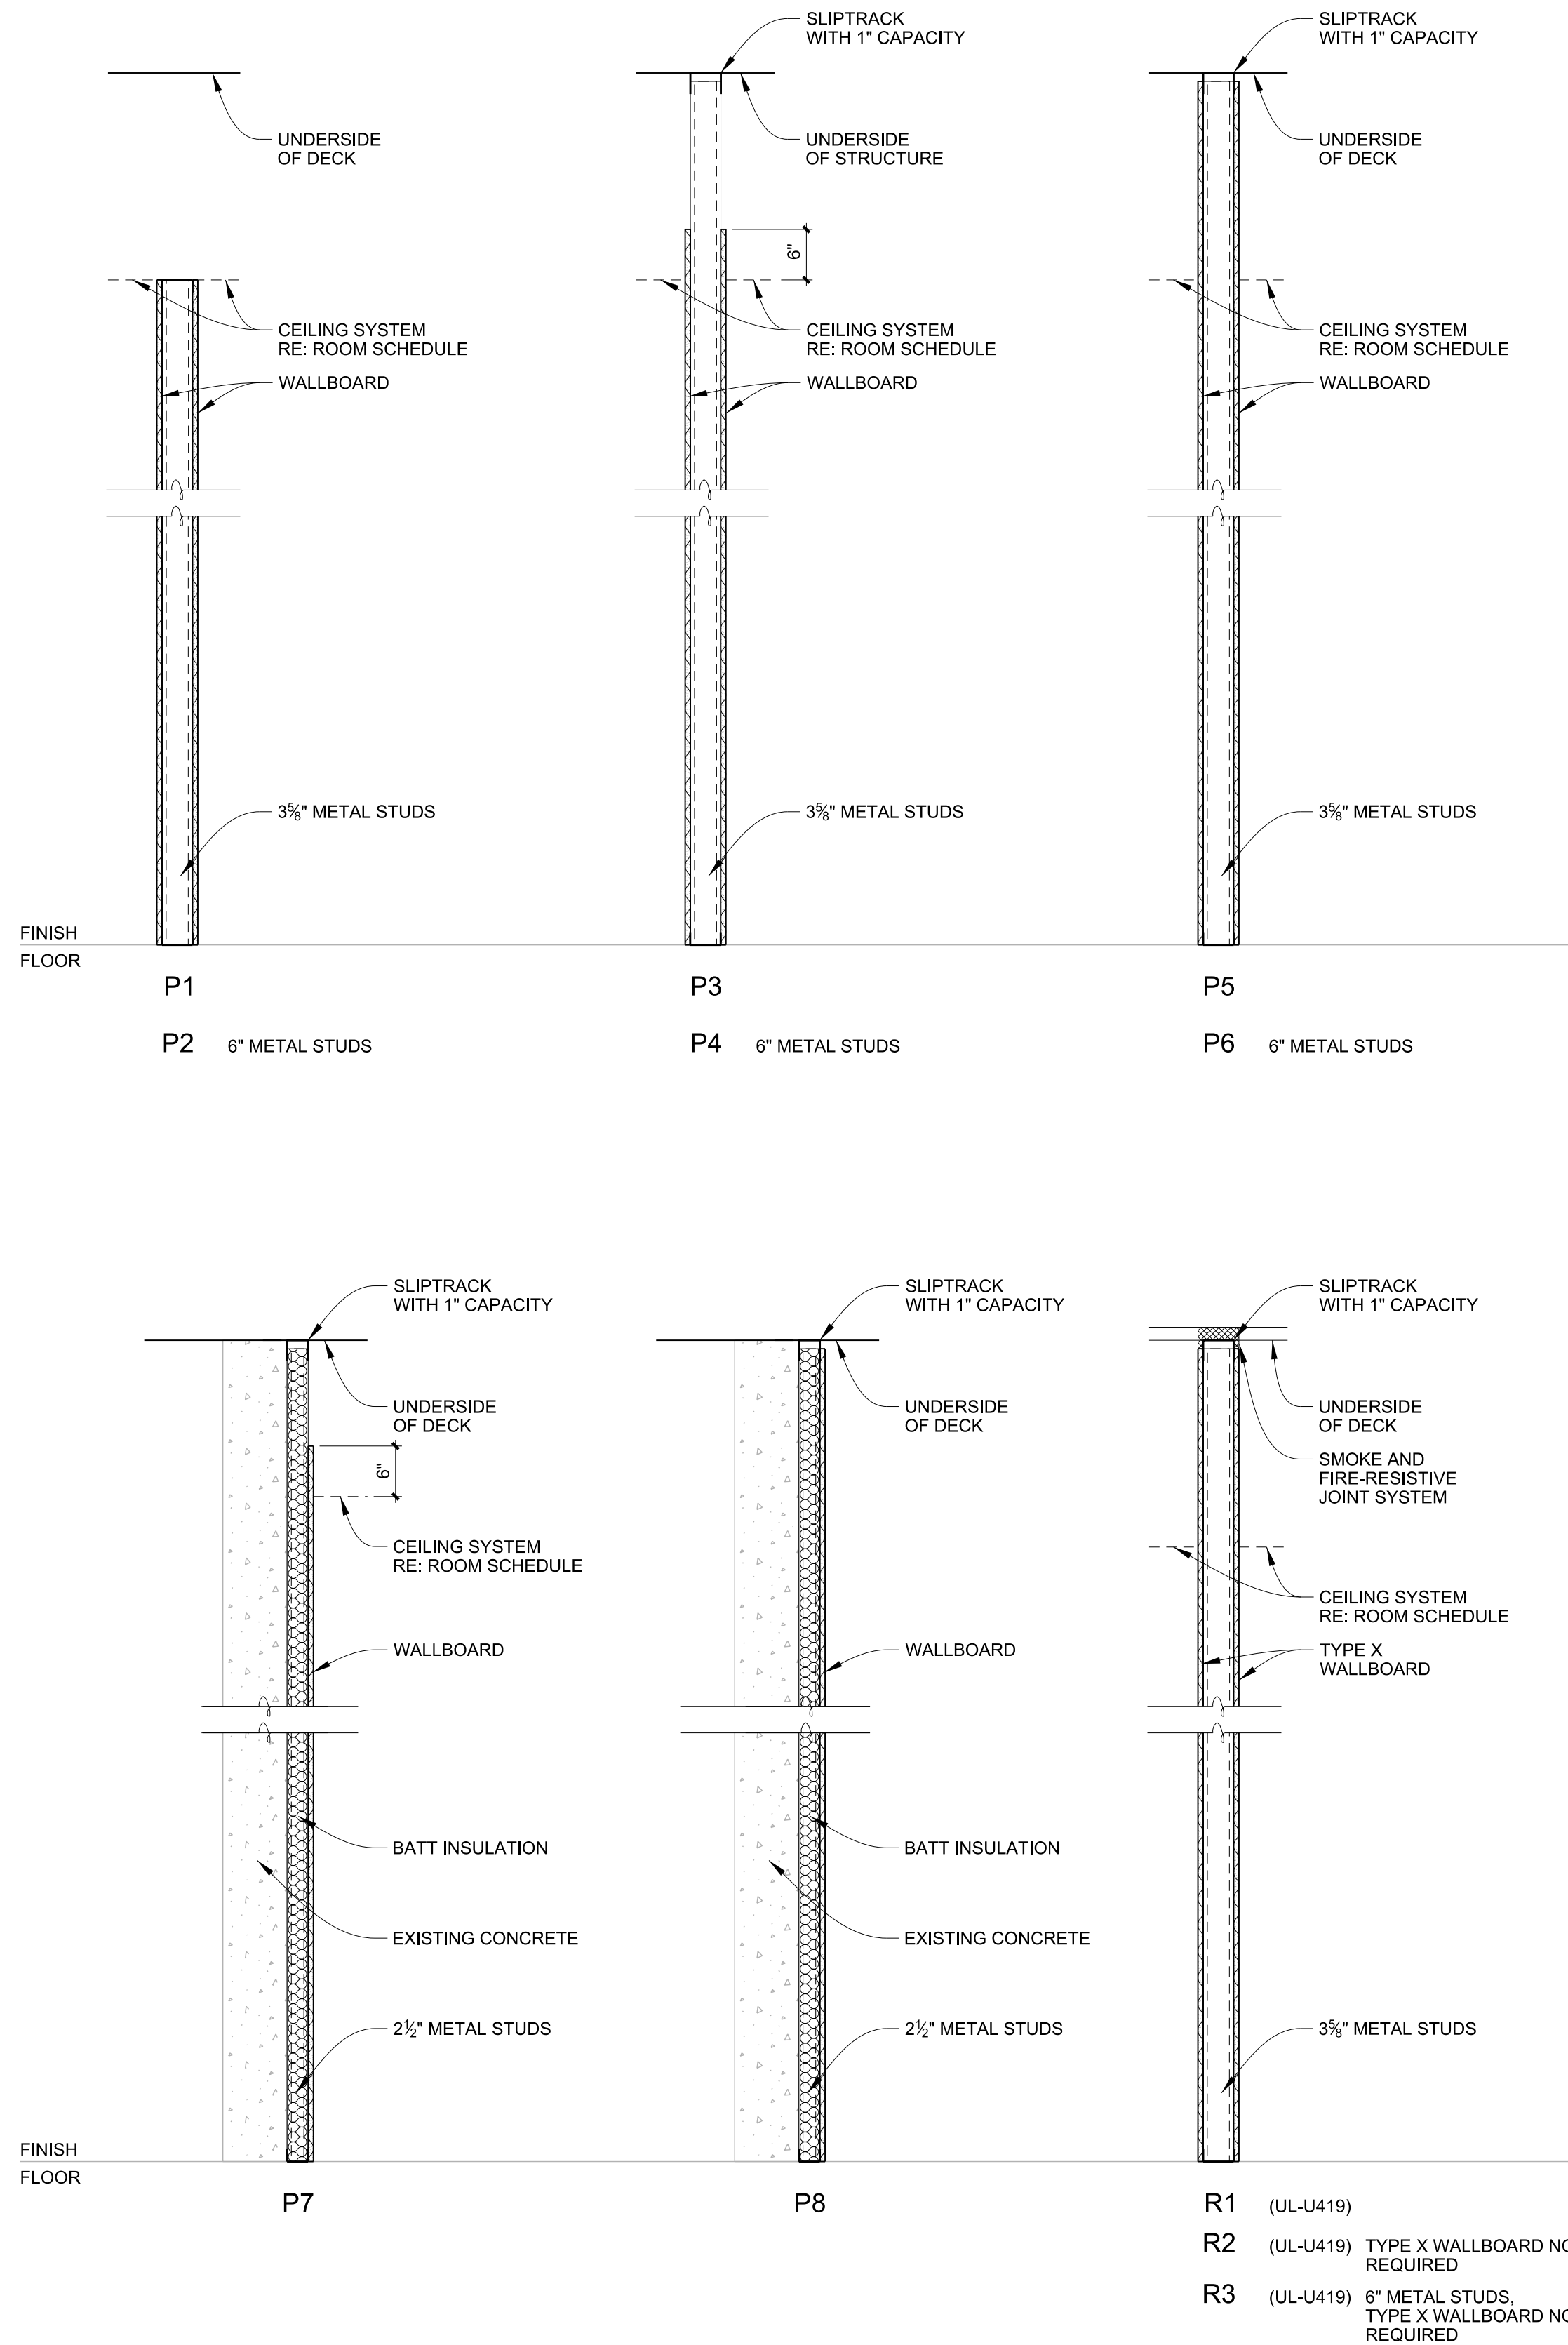


D3		DOOR HEAD				D4		DOOR JAMB			
1 1/2"=1'-0"		A1-A001				1 1/2"=1'-0"		A1-A001			
DOOR NO.	ROOM NAME	DOOR TYPE	DOOR			FRAME		HDW SET NO	NOTES		
			SIZE	FINISH	GLAZING	TYPE	FINISH				
1014	WORKSPACE	1	3'-0"x7'-0"x1 1/2"	CLEAR	-	A	BRZ ANOD	-	-	-	-
1015	WORKSPACE	1	3'-0"x7'-0"x1 1/2"	CLEAR	-	A	BRZ ANOD	-	-	-	-
1016A	SECURE STORAGE	1	3'-0"x7'-0"x1 1/2"	CLEAR	-	A	BRZ ANOD	-	1	-	-
1016B	SECURE STORAGE	3	3'-0"x7'-0"x1 1/2"	P2	-	E	PAINT	-	1, 4	-	-
1017A	CORRIDOR	1	3'-0"x7'-0"x1 1/2"	CLEAR	-	A	BRZ ANOD	-	-	-	-
1017B	CORRIDOR	2	3'-0"x7'-0"x1 1/2"	BRZ ANOD	G1	A	BRZ ANOD	-	-	-	-
1018A	SECURE STORAGE	1	3'-0"x7'-0"x1 1/2"	CLEAR	-	A	BRZ ANOD	-	1	-	-
1018B	SECURE STORAGE	3	3'-0"x7'-0"x1 1/2"	P2	-	E	PAINT	-	1, 4	-	-
1029	WORKSPACE	1	3'-0"x7'-0"x1 1/2"	CLEAR	-	A	BRZ ANOD	-	-	-	-
1033	OFFICE	1	3'-0"x7'-0"x1 1/2"	CLEAR	-	B	BRZ ANOD	-	-	-	-
1034	OFFICE	1	3'-0"x7'-0"x1 1/2"	CLEAR	-	B	BRZ ANOD	-	-	-	-
1035	WORKSPACE	2	3'-0"x7'-0"x1 1/2"	BRZ ANOD	G1	A	BRZ ANOD	-	-	-	-
1036	OFFICE	1	3'-0"x7'-0"x1 1/2"	CLEAR	-	B	BRZ ANOD	-	-	-	-
1038	WORKSPACE	1	3'-0"x7'-0"x1 1/2"	CLEAR	-	A	BRZ ANOD	-	-	-	-
1040	MEETING	1	3'-0"x7'-0"x1 1/2"	CLEAR	-	A	BRZ ANOD	-	-	-	-
1041	SECURE ROOM	1	3'-0"x7'-0"x1 1/2"	CLEAR	-	A	BRZ ANOD	-	-	-	-
1043	WAR ROOM	1	3'-0"x7'-0"x1 1/2"	CLEAR	-	A	BRZ ANOD	-	-	-	-
1047	CONFERENCE	1	3'-0"x7'-0"x1 1/2"	CLEAR	-	A	BRZ ANOD	-	-	-	-
1048	CONFERENCE	1	3'-0"x7'-0"x1 1/2"	CLEAR	-	A	BRZ ANOD	-	-	-	-
1049	SECURED ENTRY	1	3'-0"x7'-0"x1 1/2"	CLEAR	-	A	BRZ ANOD	-	-	-	-
1052	LOUNGE	1	2'-8"x7'-0"x1 1/2"	CLEAR	-	A	BRZ ANOD	-	-	-	-
1058A	BREAK	1	(2) 3'-0"x7'-0"x1 1/2"	CLEAR	-	A	BRZ ANOD	-	-	-	-
1058B	BREAK	1	(2) 3'-0"x7'-0"x1 1/2"	CLEAR	-	A	BRZ ANOD	-	-	-	-
1063	DATA	1	3'-6"x7'-0"x1 1/2"	CLEAR	-	A	BRZ ANOD	-	-	-	-
1064	ELECTRICAL	1	3'-0"x7'-0"x1 1/2"	CLEAR	-	A	BRZ ANOD	-	2	-	-
1075	JANITOR	1	3'-0"x7'-0"x1 1/2"	CLEAR	-	A	BRZ ANOD	-	-	-	-
1087	ELECTRICAL	1	3'-0"x7'-0"x1 1/2"	CLEAR	-	A	BRZ ANOD	-	-	-	-
1088	ELECTRICAL	1	(2) 3'-0"x7'-0"x1 1/2"	CLEAR	-	A	BRZ ANOD	-	-	-	-
1089	ELECTRICAL	1	3'-0"x7'-0"x1 1/2"	CLEAR	-	A	BRZ ANOD	-	-	-	-
E		EXISTING								3	
R		RELOCATED								3	

NOTES:
ALL HARDWARE TO BE PROVIDED AND COORDINATED BY OWNER.
INTERIOR SIDE OF ALL EXISTING HOLLOW METAL DOORS AND FRAMES SHALL BE PAINTED P5.
1. DOORS SHALL BE SELF OR AUTOMATIC CLOSING UPON DETECTION OF SMOKE. DOORS SHALL NOT HAVE AIR TRANSFER OPENINGS AND SHALL NOT BE UNDERCUT IN EXCESS OF THE CLEARANCE PERMITTED IN ACCORDANCE WITH NFPA88.
2. 20 MINUTE FIRE RATED DOOR, H.M. FRAME, AND HARDWARE. PROVIDE SMOKE SEALS AND FIRE RATED THRESHHOLDS AS REQUIRED.
3. CLEAN AND REPAIR DOORS AND FRAMES AS REQUIRED.
4. EXTERIOR SIDE OF DOOR SHALL BE PAINTED TO MATCH ADJACENT EXTERIOR SURFACE.

B1	PARTITION TYPES
3/4"=1'-0"	A1,A3,E4,E6-A102, A1,E1,E3,E5-A103

B3	DOOR SCHEDULE
N.T.S.	A1,A3,E4,E6-A102, A1,E1,E3,E5-A103

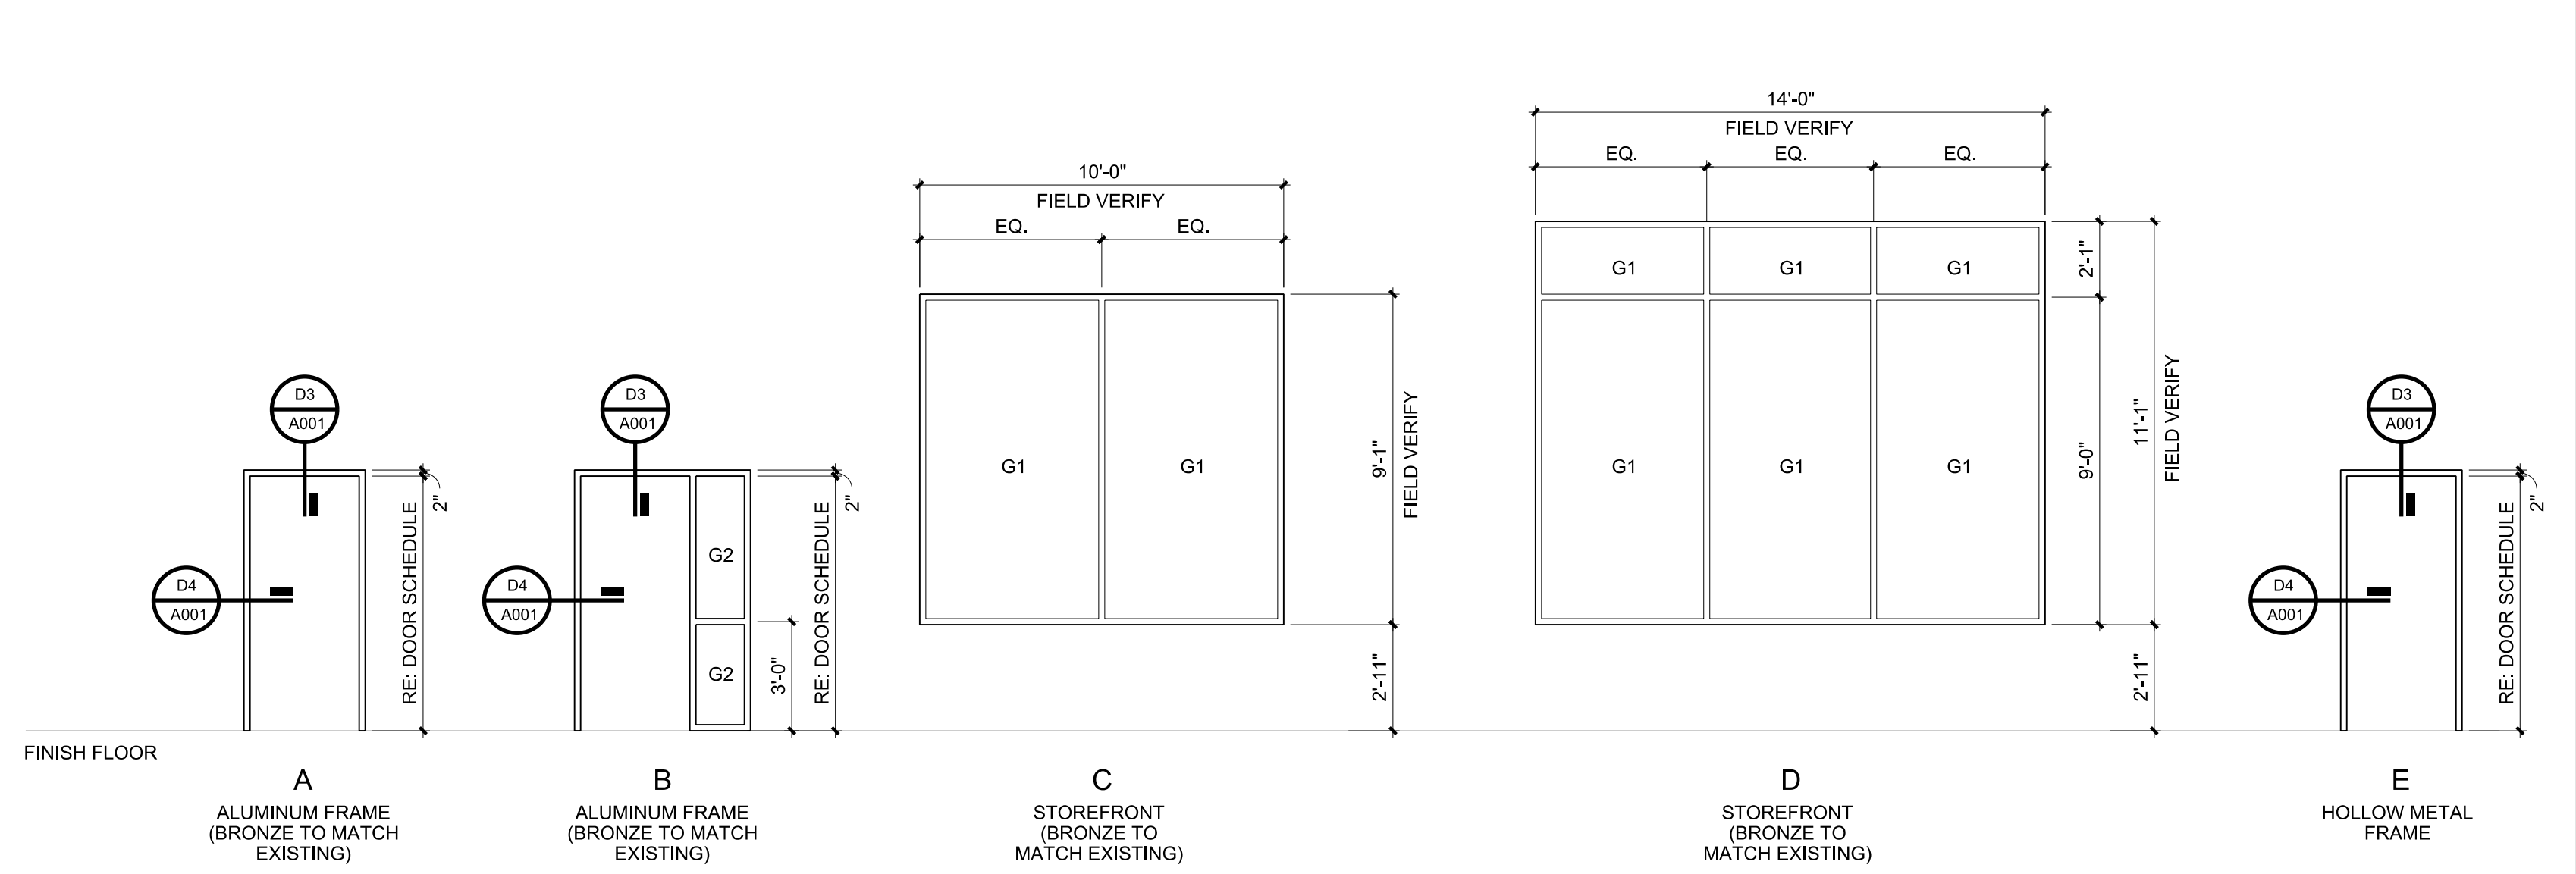

A1	DOOR AND FRAME TYPES
1/4"=1'-0"	A1,A3,E4,E6-A102, A1,E1,E3,E5-A103

A3	DOOR TYPES
1/4"=1'-0"	A1,A3,E4,E6-A102, A1,E1,E3,E5-A103

NO.	ROOM NAME	FLOOR	BASE	WALLS				CEILING		NOTES
				NORTH	SOUTH	EAST	WEST	FINISH	HEIGHT	
1001	OFFICE	EXT	EXT	P5	P5	P5	P5	EXT	-	4
1002	MEETING	EXT	EXT	P5	P5	P5	P5	EXT	-	4
1003	CLOSET	EXT	EXT	P2	P2	P2	P2	EXT	-	
1004	RECEPTION	SVT1 / SVT2	RB	P2	P2	P2	P2	EXT	-	5
1005	MEETING	CPT1	RB	P5	P5	P5	P5	ACT	8'-10"	
1006	CORRIDOR	CPT1	RB	P2	P2	P2	P2	ACT	8'-10"	
1007	WOMEN	SVT1	RB / CTB	P2	P2	P2	P2 / CT	GWB	8'-10"	2, 3, 6
1008	MEN	SVT1	RB / CTB	P2	P2 / CT	P2	P2	GWB	8'-10"	2, 3, 6
1009	JANITOR	SC	RB	FRP	P2	P2	P2	ACT	8'-10"	
1010	BREAK	SVT1 / SVT2	RB	P4	P4	P4	P4	ACT	8'-10"	5
1011	DATA	SVT1	RB	P2	P2	P2	P2	ACT	8'-10"	
1012	OFFICE	CPT1	RB	P5	P5	P5	P5	ACT	8'-10"	
1013	OFFICE	CPT1	RB	P5	P5	P5	P5	ACT	8'-10"	
1014	WORKSPACE	CPT1	RB	P5	P5	P5	P5	O.T.S.	-	1, 10
1015	WORKSPACE	CPT1	RB	P5	P5	P5	P5	O.T.S.	-	1, 10
1016	SECURE STORAGE	SC	RB	P2	P2	P2	P2	O.T.S.	-	1
1017	CORRIDOR	SVT2	RB	P5	P5	P5	P5	ACT	8'-10"	
1018	SECURE STORAGE	SC	RB	P2	P2	P2	P2	O.T.S.	-	1
1019	OFFICE	CPT1	RB	P5	P5	P5	P5	EXT	-	
1020	OFFICE	CPT1	RB	P5	P5	P5	P5	EXT	-	
1021	BREAK	SVT2	RB	P4	P4	P4	P4	EXT	-	
1022	WOMEN	EXT	RB	P2	P2	P2	P2	EXT	-	2
1023	MEN	EXT	RB	P2	P2	P2	P2	EXT	-	2
1024	COPIER	CPT1	RB	P5	P5	P5	P5	ACT	8'-10"	
1025	WORKSPACE	CPT1	RB	P5	P5	P5	P5	EXT / ACT	8'-10"	8
1026	SECURE ROOM	SVT2	RB	P2	P2	P2	P2	ACT	10'-0"	
1027	OFFICE	CPT1	RB	P5	P5	P5	P5	ACT	8'-10"	
1028	SECURE ROOM	SVT2	RB	P2	P2	P2	P2	ACT	8'-10"	
1029	WORKSPACE	CPT1	RB	P5	P5	P5	P5	ACT	8'-10"	
1030	OFFICE	CPT1	RB	P5	P5	P5	P5	ACT	8'-10"	
1031	WAR ROOM	CPT1	RB	P5	P5	P5	P5	ACT	8'-10"	
1032	SECURE ROOM	SVT2	RB	P2	P2	P2	P2	ACT	8'-10"	
1033	OFFICE	CPT1	RB	P5	P5	P5	P5	ACT	8'-10"	
1034	OFFICE	CPT1	RB	P5	P5	P5	P5	ACT	8'-10"	
1035	WORKSPACE	CPT1	RB	P5	P5	P5	P5	ACT	8'-10"	
1036	OFFICE	CPT1	RB	P5	P5	P5	P5	ACT	10'-0"	
1037	WAR ROOM	CPT1	RB	P5	P5	P5	P5	ACT	10'-0"	
1038	WORKSPACE	CPT1	RB	P5	P5	P5	P5	O.T.S.	-	1
1039	OFFICE	CPT1	RB	P5	P5	P5	P5	ACT	10'-0"	
1040	MEETING	CPT1	RB	P5	P5	P5	P5	ACT	10'-0"	
1041	SECURE ROOM	SVT2	RB	P2	P2	P2	P2	ACT	10'-0"	
1042	MEETING	CPT1	RB	P5	P5	P5	P5	ACT	10'-0"	
1043	WAR ROOM	CPT1	RB	P5	P5	P5	P5	ACT	10'-0"	
1044	CONFERENCE	CPT1	RB	P5	P5	P5	P5	ACT	10'-0"	
1045	CORRIDOR	CPT1	RB	P5	P5	-	P5	ACT	10'-0"	
1046	UTILITY	EXT	EXT	EXT	EXT	EXT	EXT	EXT	-	
1047	CONFERENCE	CPT1	RB	P5	P5	P5	P5	ACT	10'-0"	
1048	CONFERENCE	CPT1	RB	P5	P5	P5	P5	ACT	10'-0"	
1049	SECURED ENTRY	SVT1 / SVT2	RB	P4	P4	P4	P4	ACT	10'-0"	
1050	CHECK-IN	SVT1	RB	P5	P5	P5	P5	ACT	10'-0"	
1051	CORRIDOR	CPT1	RB	P5	-	P5	P5	ACT	10'-0"	
1052	LOUNGE	SVT1 / SVT2	RB	P5	P4	P5	P5	ACT	10'-0"	5
1053	ALCOVE	SVT1 / SVT2	RB	P4	P3	-	P4	GWB	10'-0"	
1054	ALCOVE	SVT1 / SVT2	RB	P4	P3	P4	-	GWB	10'-0"	
1055	MEN	SVT1 / SVT2	RB / CTB	P2	P2 / CT	P4	P2	GWB	10'-0"	2, 3, 5, 6
1056	WOMEN	SVT1 / SVT2	RB / CTB	P2	P2 / CT	P2	P4	GWB	10'-0"	2, 3, 5, 6
1057	JANITOR	EXT	EXT	EXT	FRP	FRP	FRP	EXT	-	
1058	BREAK	SVT1 / SVT2	RB	P5	P3	P5	P5	ACT	10'-0"	5
1059	WORKSPACE	CPT1	RB	P3 / P5	P5	-	P5	O.T.S.	-	1
1060	OFFICE	CPT1	RB	P5	P5	P5	P5	ACT	10'-0"	
1061	SECURE STORAGE	SVT2	RB	P2	P2	P2	P2	ACT	10'-0"	
1062	CORRIDOR	SVT2	RB	P5	P5	P4	P5	ACT	10'-0"	
1063	DATA	SVT2	RB	P2	P2	P2	P2	ACT	10'-0"	
1064	ELECTRICAL	SVT2	RB	P2	P2	P2	P2	ACT	10'-0"	
1065	CONFERENCE	CPT1	RB	P5	P5	P5	P5	ACT	10'-0"	
1066	WORKSPACE	CPT1	RB	P5	P5	P5	-	O.T.S.	-	1
1067	WOMEN	SVT2	RB	P2	P2	P2	P2	EXT	-	2
1068	MEN	SVT2	RB	P2	P2	P2	P2	EXT	-	2
1069	CORRIDOR	CPT1	RB	P5	P5	-	-	O.T.S.	-	1
1070	OFFICE	CPT1	RB	P5	P5	P5	P5	ACT	10'-0"	
1071	SECURE STORAGE	SVT2	RB	P2	P2	P2	P2	ACT	10'-0"	
1072	WORKSPACE	CPT1	RB	P5	P5	-	P5	O.T.S.	-	1
1073	OFFICE	CPT1	RB	P5	P5	P5	P5	EXT	-	
1074	RESTROOM	SVT2	RB	P2	P2	P2	P2	EXT	-	2
1075	JANITOR	EXT	RB	P5	P5	P5	P5	ACT	8'-10"	7
1076	WORKSPACE	CPT1	RB	P5	P5	P5	P5	O.T.S.	-	1, 9
1077	ART STORAGE	SVT2	RB	P2	P2	P2	P2	EXT	-	
1078	CONFERENCE	CPT1	RB	P5	P3	P5	P5	ACT	8'-10"	
1079	BREAK	EXT	RB	P2	P2	P2	P2	EXT	-	
1080	CORRIDOR	CPT1	RB	P5	P5	-	-	O.T.S.	-	1
1081	MEN	SVT2	RB	P2	P2	P2	P2	EXT	-	2
1082	ALCOVE	SVT2	RB	P2	P2	P2	P2	EXT	-	
1083	WOMEN	SVT2	RB	P2	P2	P2	P2	EXT	-	2
1084	DATA	SVT2	RB	P2	P2	P2	P2	ACT	8'-10"	
1085	OFFICE	CPT1	RB	P5	P5	P5	P5	EXT	-	
1086	WORKSPACE	CPT1	RB	P5	P5	P5	P5	O.T.S.	-	1, 9
1087	ELECTRICAL	-	-	P2	P2	P2	P2	ACT	8'-10"	
1088	ELECTRICAL	-	-	P2	P2	P2	P2	ACT	-	1
1089	ELECTRICAL	SVT2	RB	P2	P2	P2	P2	ACT	8'-10"	

MATERIAL/COLOR LEGEND						NOTES:
CEILING		FLOORING				
EXT	EXISTING TO REMAIN, REPLACE CEILING TILES AS REQUIRED	CPT1	EXISTING TO REMAIN CARPET TILE	1	PAIN	1. PAINT ALL EXPOSED CONDUIT, MECHANICAL AND PIPING UNLESS NOTED OTHERWISE.
O.T.S.	OPEN TO STRUCTURE, PAINT P1	SHAW CONTRACT		2	ANTI-MICROBIAL PAINT	2. ANTI-MICROBIAL PAINT
ACT	ACOUSTICAL CEILING TILE	INTRICUE (8568) SUNBAKED (54730)		3	CERAMIC TILE WAINSCOT TO 4'-6" A.F.F. AT WET WALL ONLY.	3. CERAMIC TILE WAINSCOT TO 4'-6" A.F.F. AT WET WALL ONLY.
	2 x 4' ARMSTRONG FINE FISSURE, SQUARE LAY-IN, WHITE TAPE, FLOAT GYPSUM BOARD, PAINT P1	SVT1	SOLID VINYL TILE	4		
GW		SVT2	ACKROCK SOLIDBARK ORGANIC COTTON, 16"x16"	5		5. PAINT ONLY PORTION OF WALL ABOVE EXISTING CHAIR RAIL.
WALLS		SC	SOLID VINYL TILE	6		6. REFER TO PLANS FOR FLOOR PATTERN.
EXT	EXISTING TO REMAIN		ACKROCK SOLIDBARK JUTE, 16"x16"	7		7. PATCH PLUMBING WALLS AS NEEDED.
FRP	FIBERGLASS REINFORCED PANEL	BASE	SEALED CONCRETE	8		8. REFER TO EA-4103 FOR EXTENT OF FRP.
CT	KEMLITE GLASSBOARD - WHITE CERAMIC TILE	EXT	EXISTING TO REMAIN	9		9. REFER TO EA-4120 FOR CEILING FINISHES.
	DALITE 4' x 4' SEMI-GLOSS EPOXY	RB	JOHNSONITE 50 WETLANDS	10		10. ALONG PERIMETER OF ROOM, EXISTING EXISTING PARTITIONS NOT GOING TO DECK TO 12'-0" A.F.F. INSTALL WALLBOARD ON VERTICAL SURFACES AND TOP OF PARTITION TO MATCH ADJACENT WALL FINISH.
	0186 ELEMENTAL MARBLE IN IVORY	CTB	CERAMIC TILE BASE TO MATCH WALL TILE. WET WALL ONLY			
WALLS		LAMINATE				
P1	SHERWIN WILLIAMS SW7005 PURE WHITE	PLAM1	WILSONART 4869-60 WESTERN WHITE			10. PAINT CEILING STRUCTURE WITH PROCOUSTIC ACOUSTICAL TILE AND CEILING COATING BY PROCOAT PRODUCTS, INC.
P2	SHERWIN WILLIAMS SW6155 RICE GRAY	PLAM2	XXX			
P3	SHERWIN WILLIAMS SW6356 COPPER MOUNTAIN					
P4	SHERWIN WILLIAMS SW7737 MEADOW LARK					
P5	SHERWIN WILLIAMS SW7038 TONY TAUPPE					