



15/05/2010 4:38:41 PM
\\Bulldozer\external\Projects\Cherokee Nation\Priority Management\LCR\10531.CNE Interchange Park Tenant Improvement\02.BMAA102_04.dgn

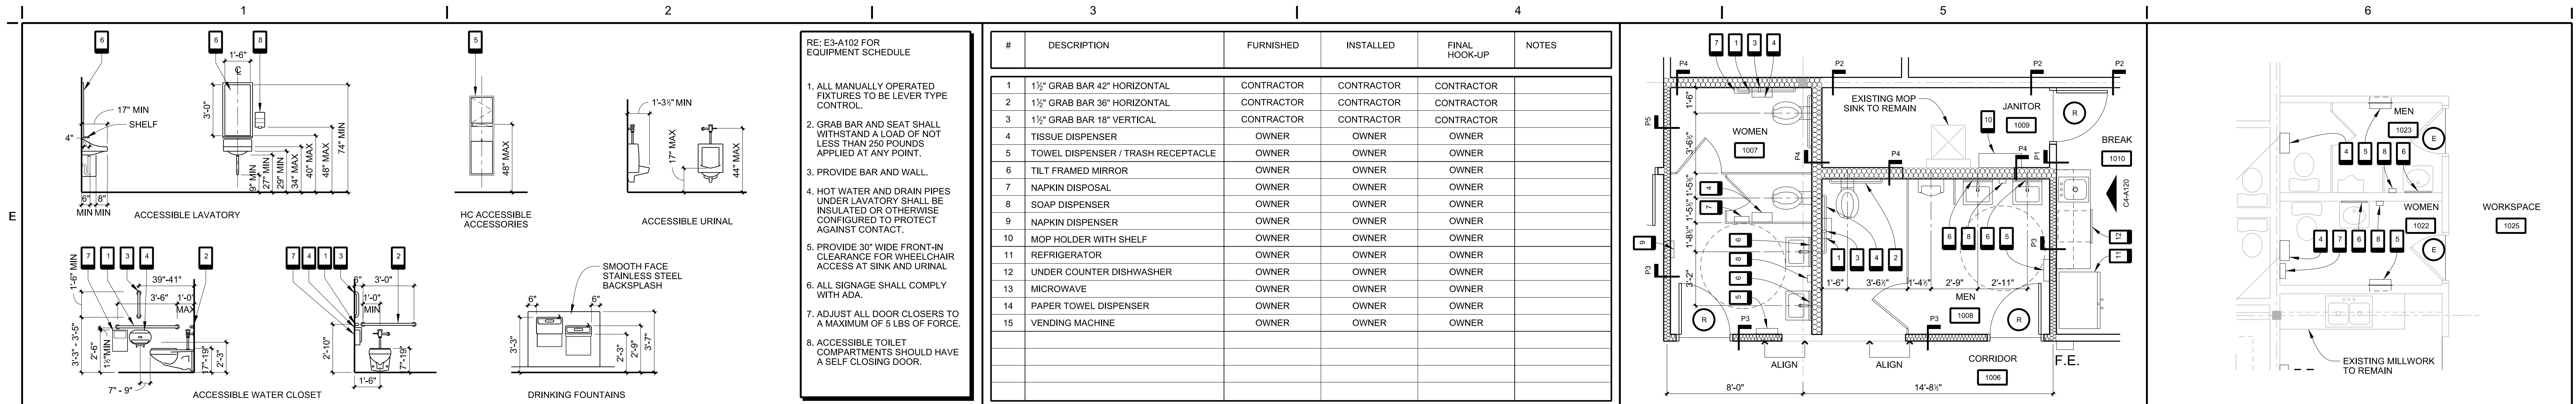

E1	ACCESSIBILITY REQUIREMENTS	E3	EQUIPMENT SCHEDULE	E4	ENLARGED PLAN	E6	ENLARGED PLAN
1/4"=1'-0"	E3,E4,E6-A102, E1,E3,E4,E5-A103	N.T.S.	E1,E4,E6-A102, E1,E3,E4,E5-A103	1/4"=1'-0"	A1-A102 NORTH	1/4"=1'-0"	A3-A102 NORTH

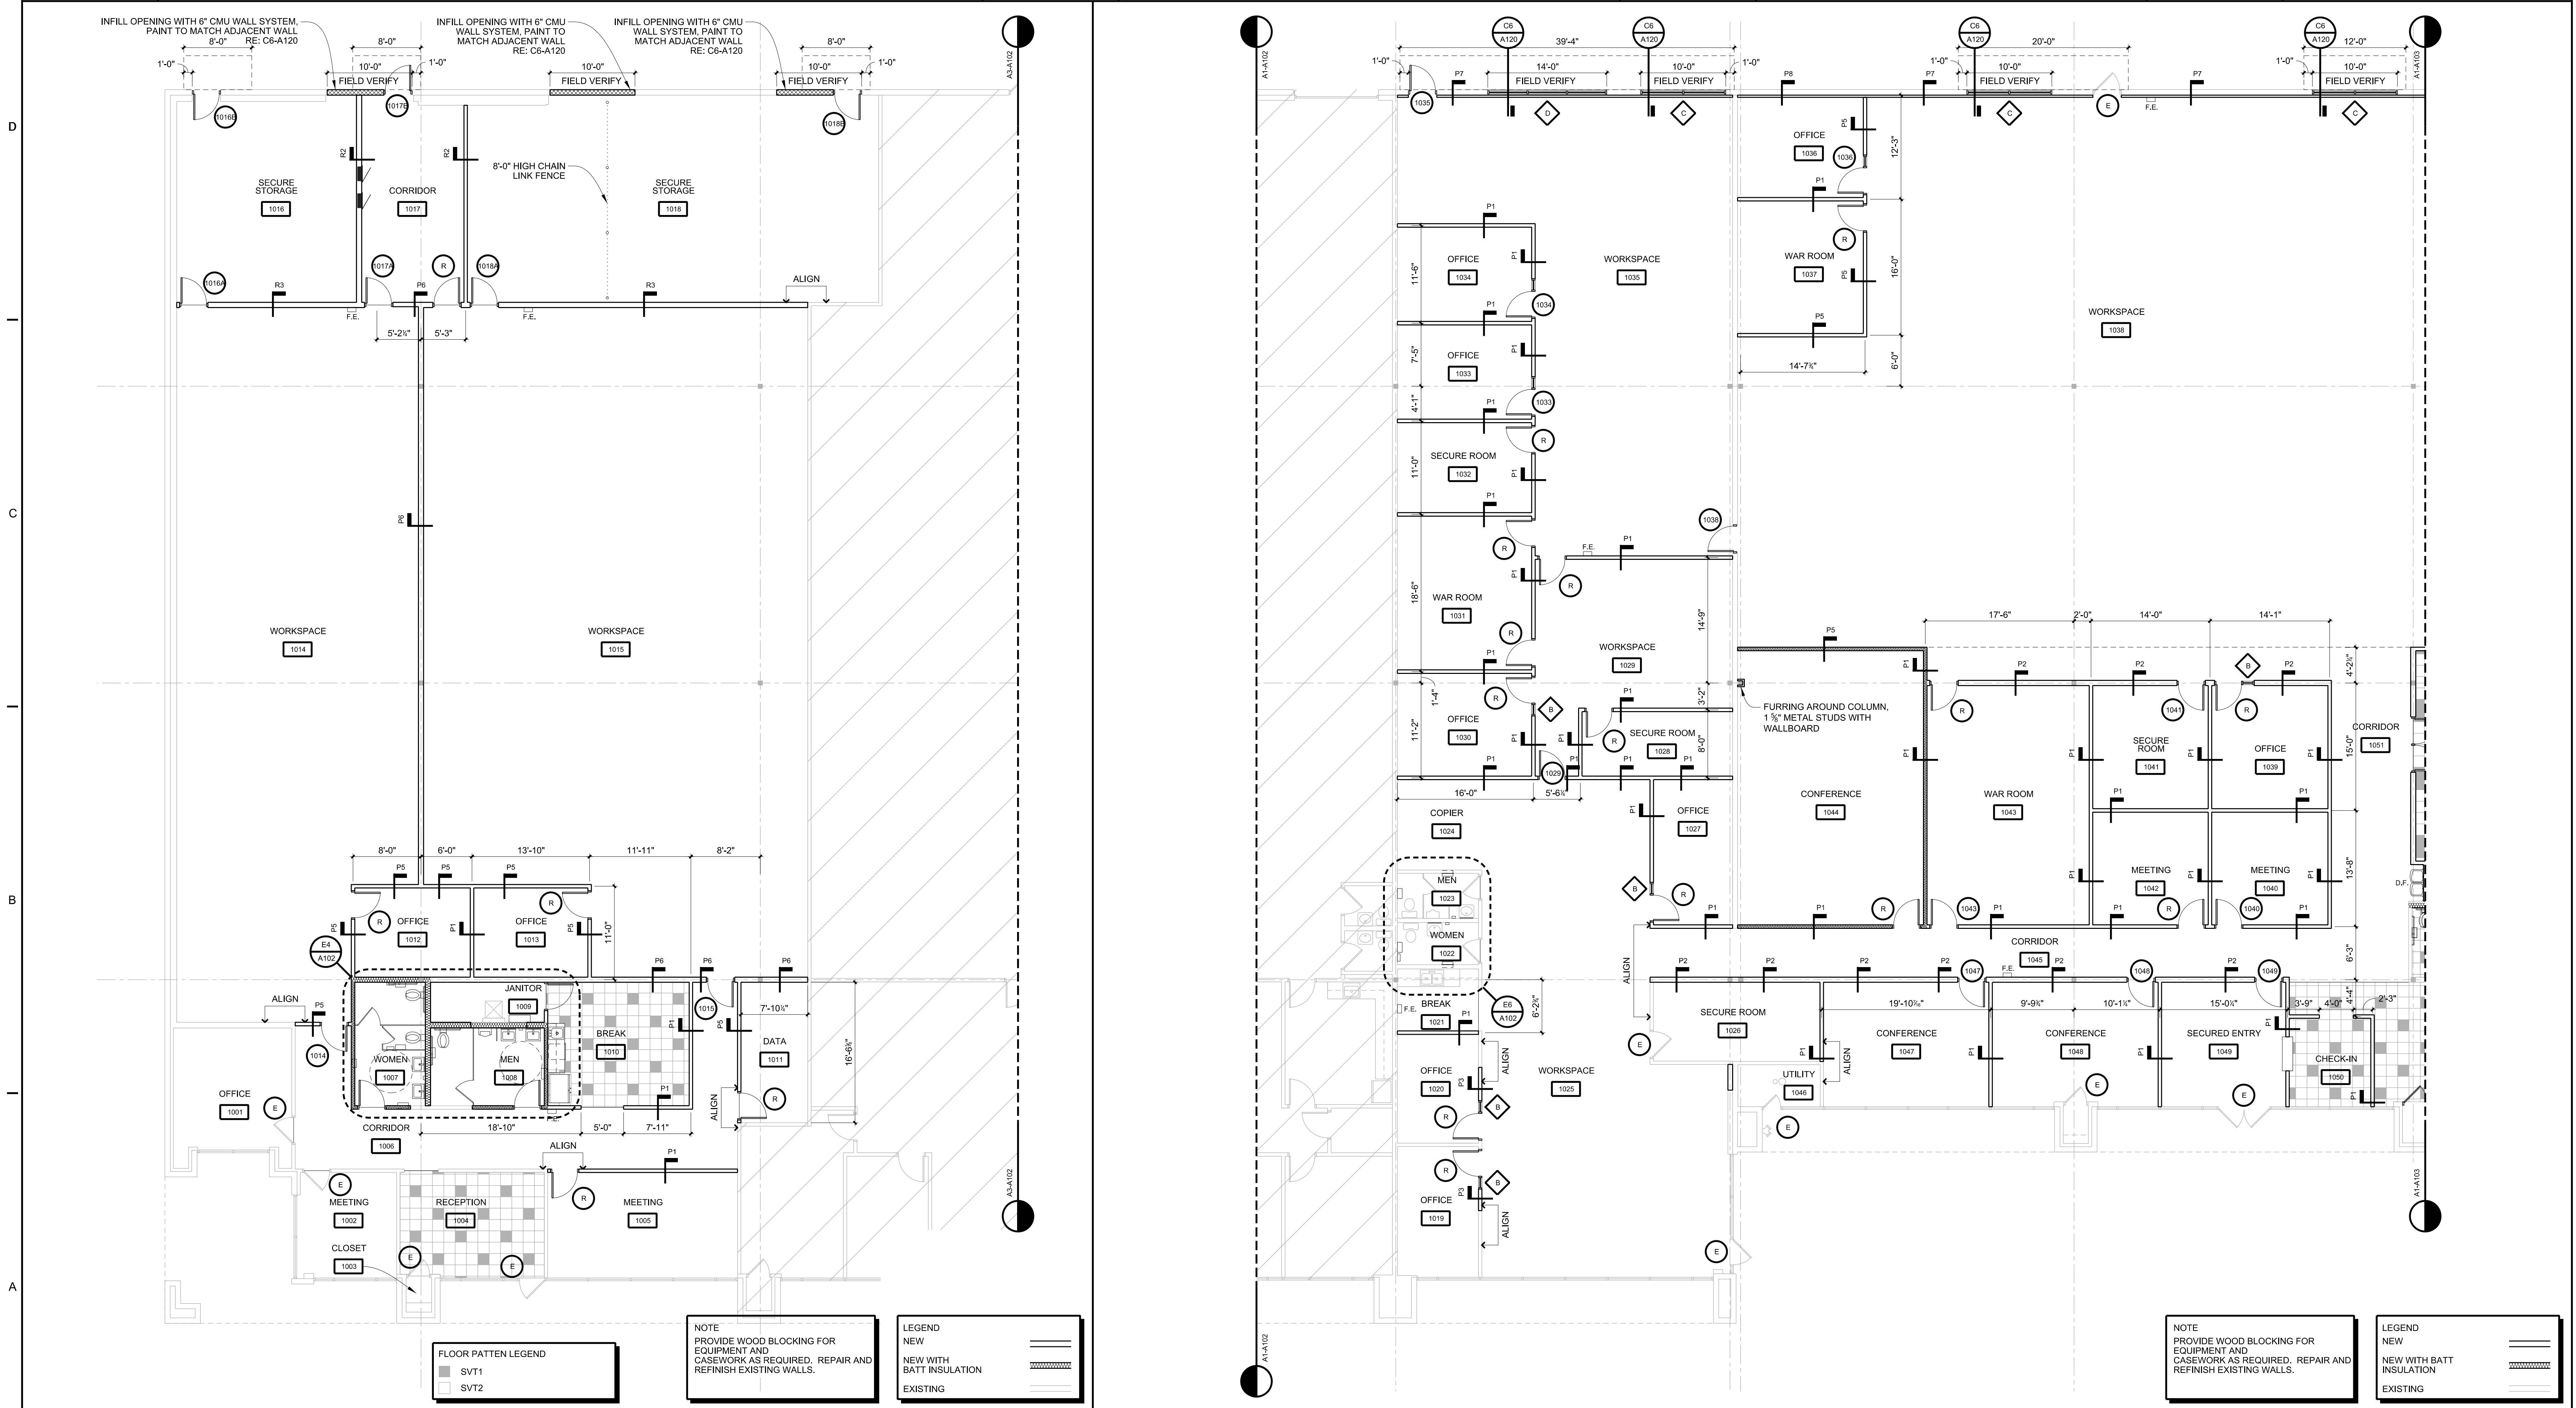

A1	FLOOR PLAN	A3	FLOOR PLAN
1/8"=1'-0"	-	1/8"=1'-0"	-