
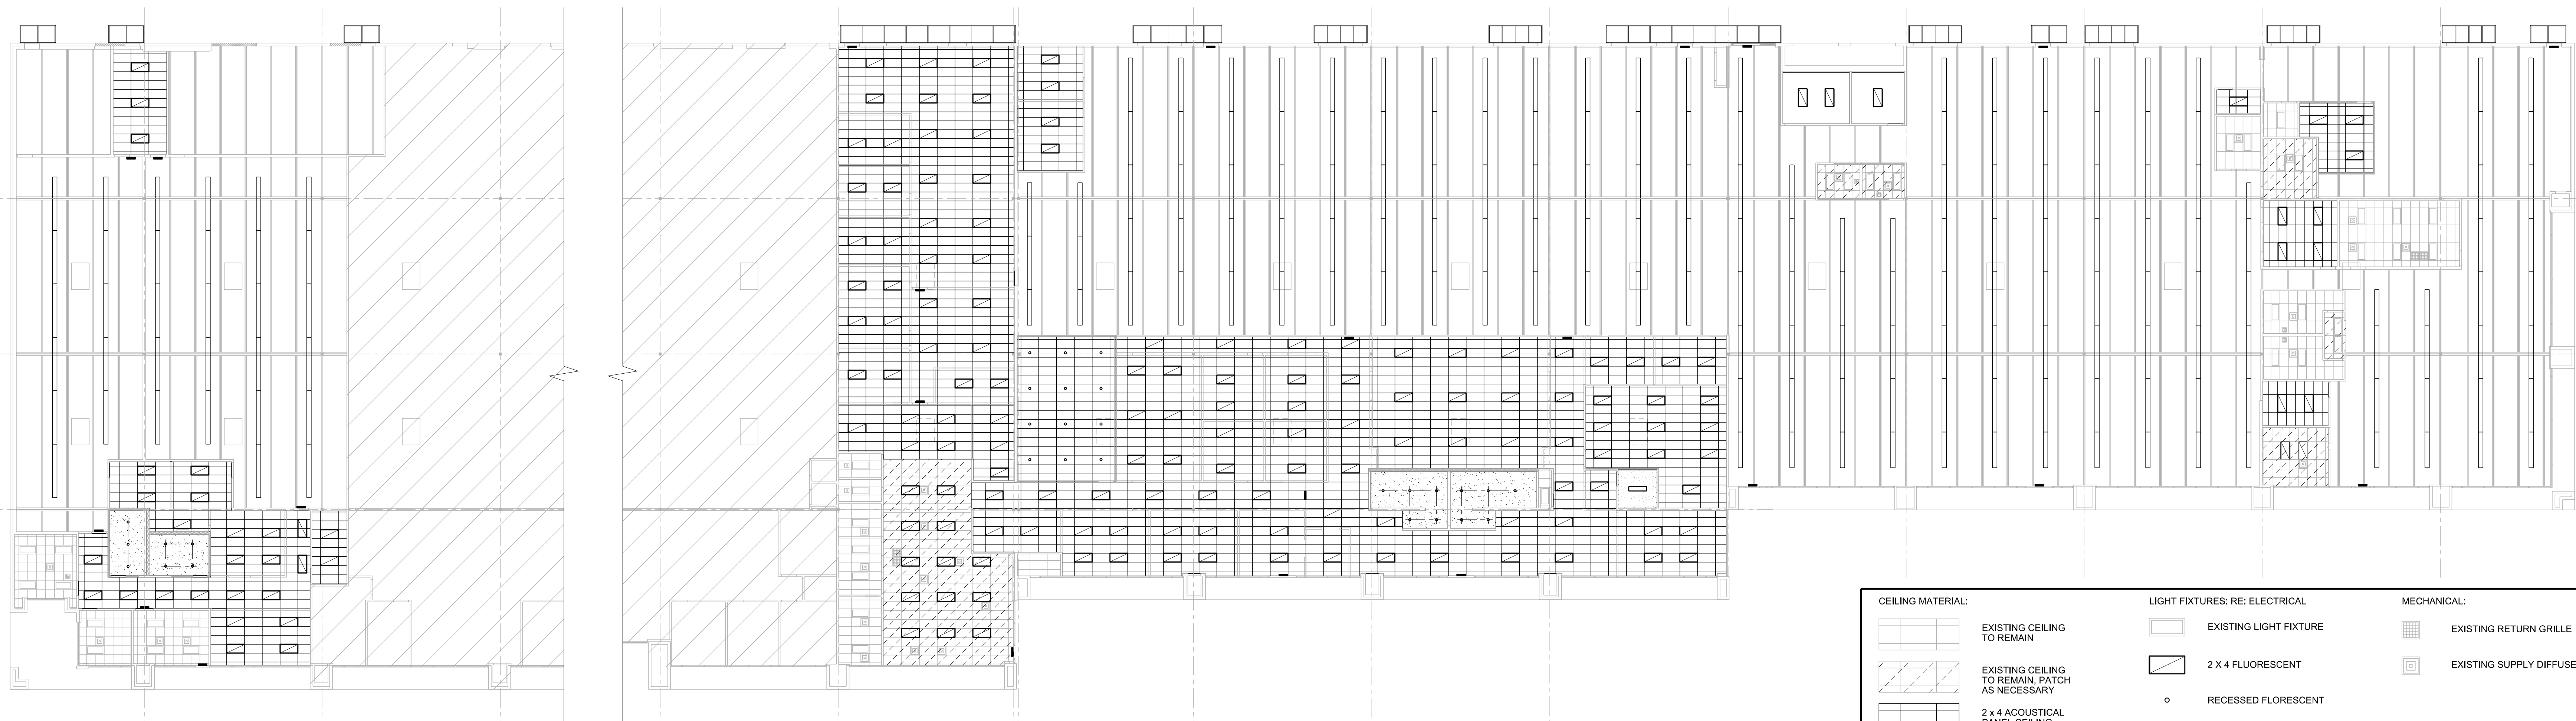
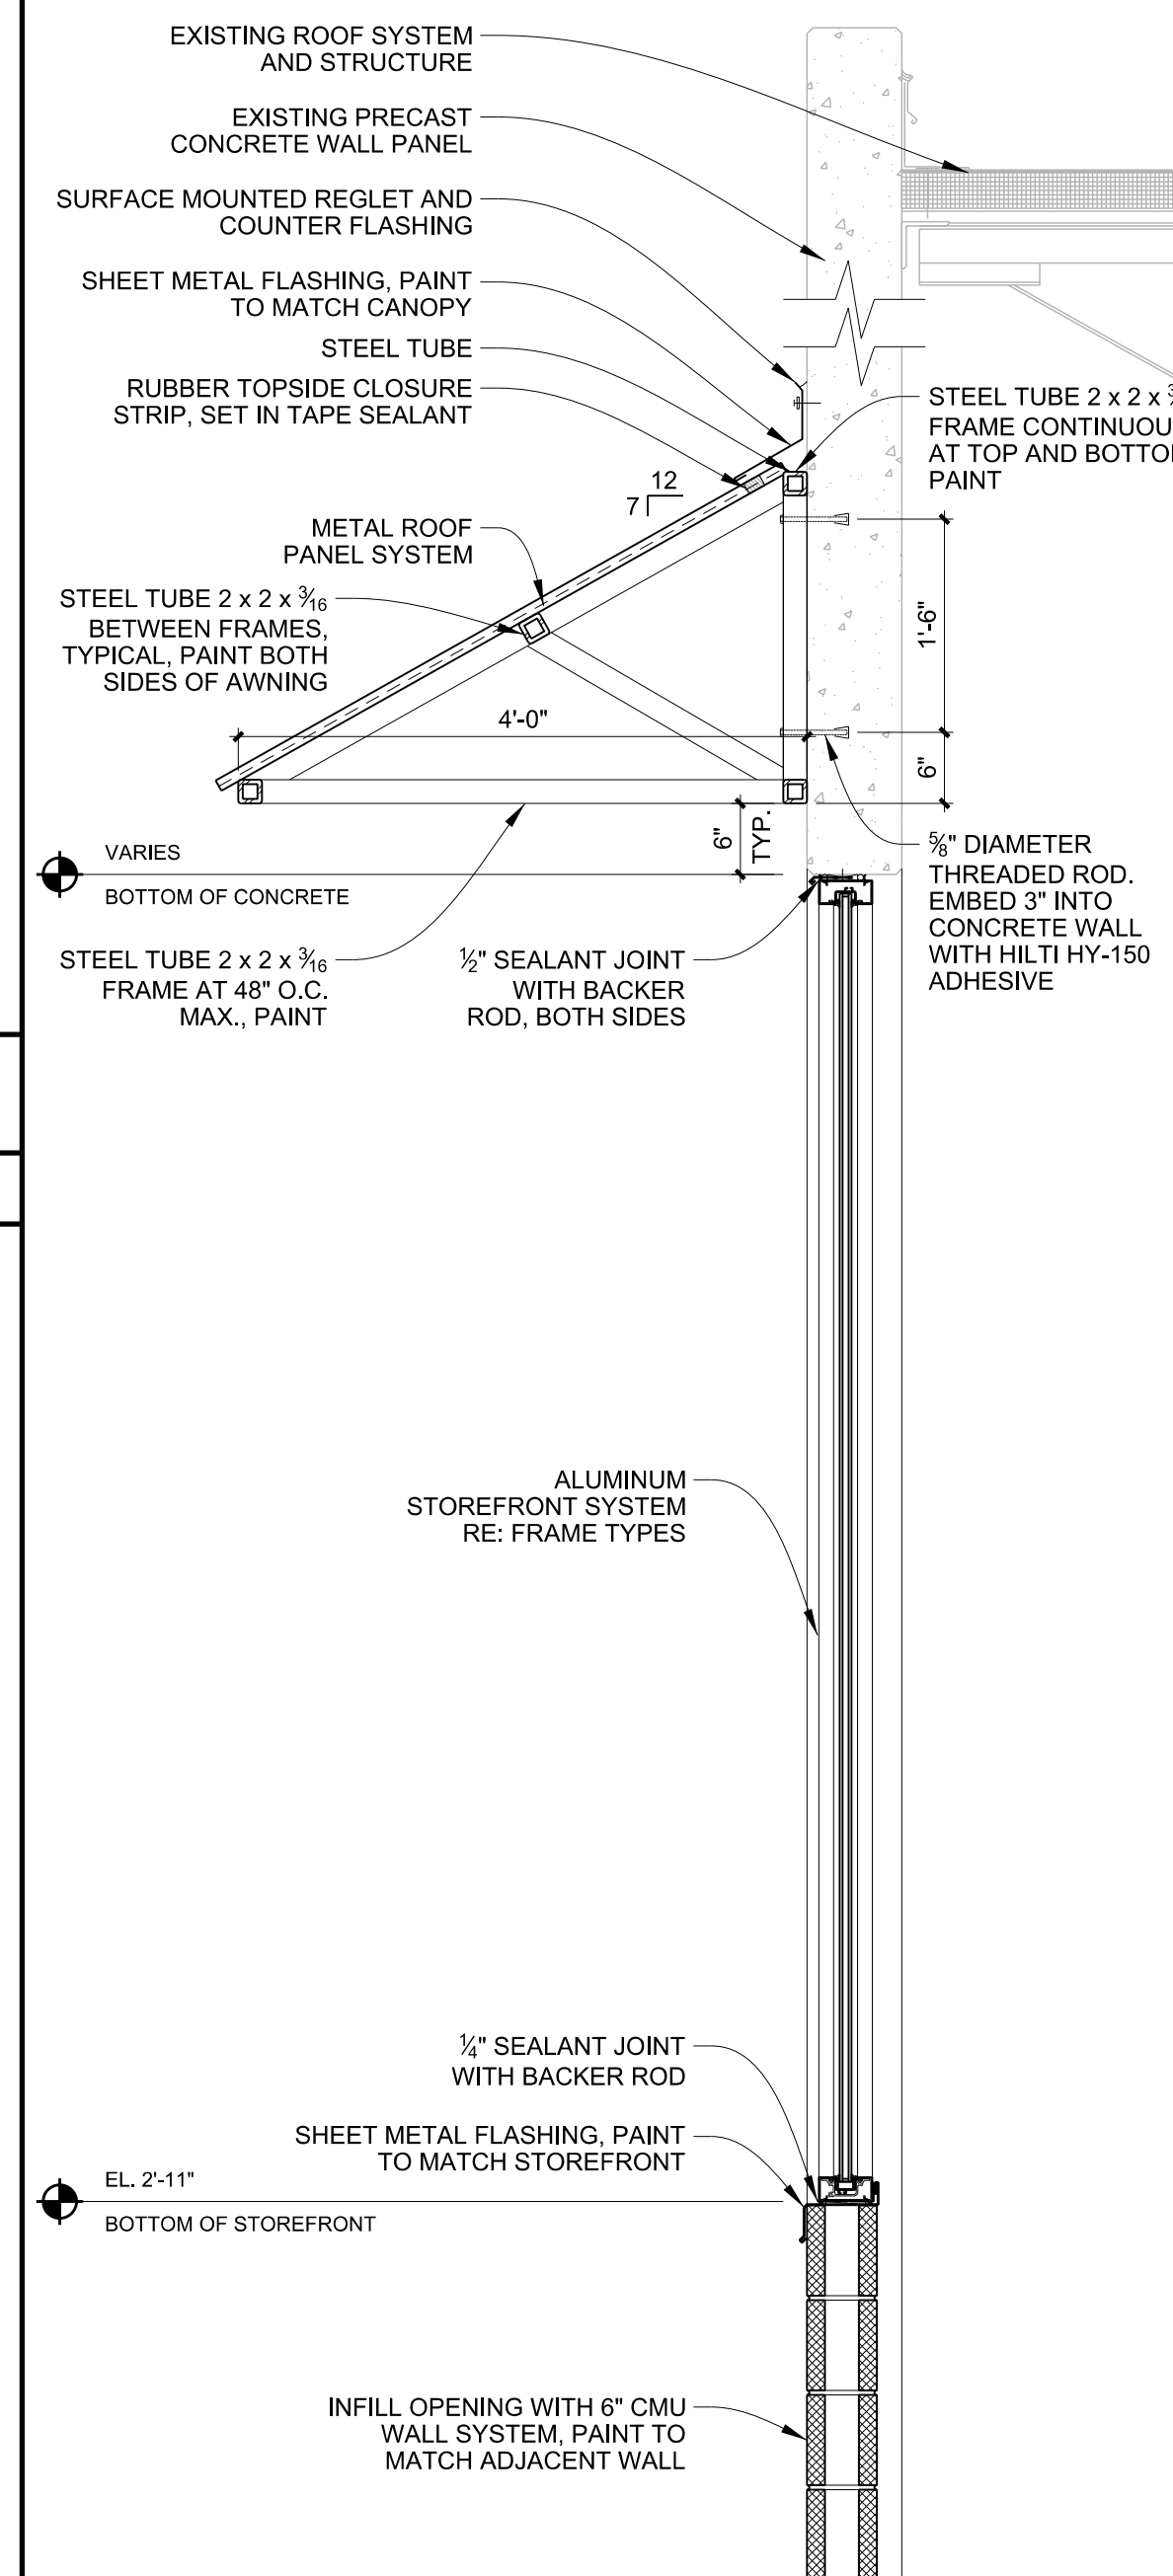
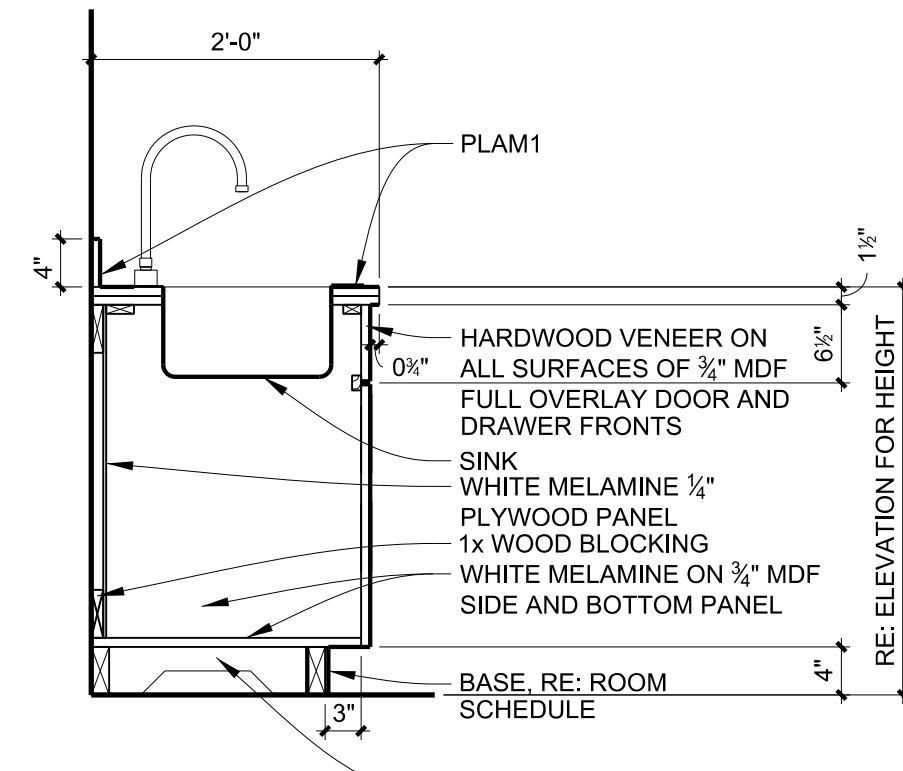


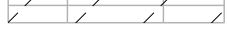

CEILING MATERIAL:		LIGHT FIXTURES: RE: ELECTRICAL		MECHANICAL:	
	EXISTING CEILING TO REMAIN		EXISTING LIGHT FIXTURE		EXISTING RETURN GRILLE
	EXISTING CEILING TO REMAIN, PATCH AS NECESSARY		2 X 4 FLUORESCENT		EXISTING SUPPLY DIFFUSER
	2 x 4 ACOUSTICAL PANEL CEILING		RECESSED FLORESCENT		
	GYPSUM BOARD		EXIT SIGN		